




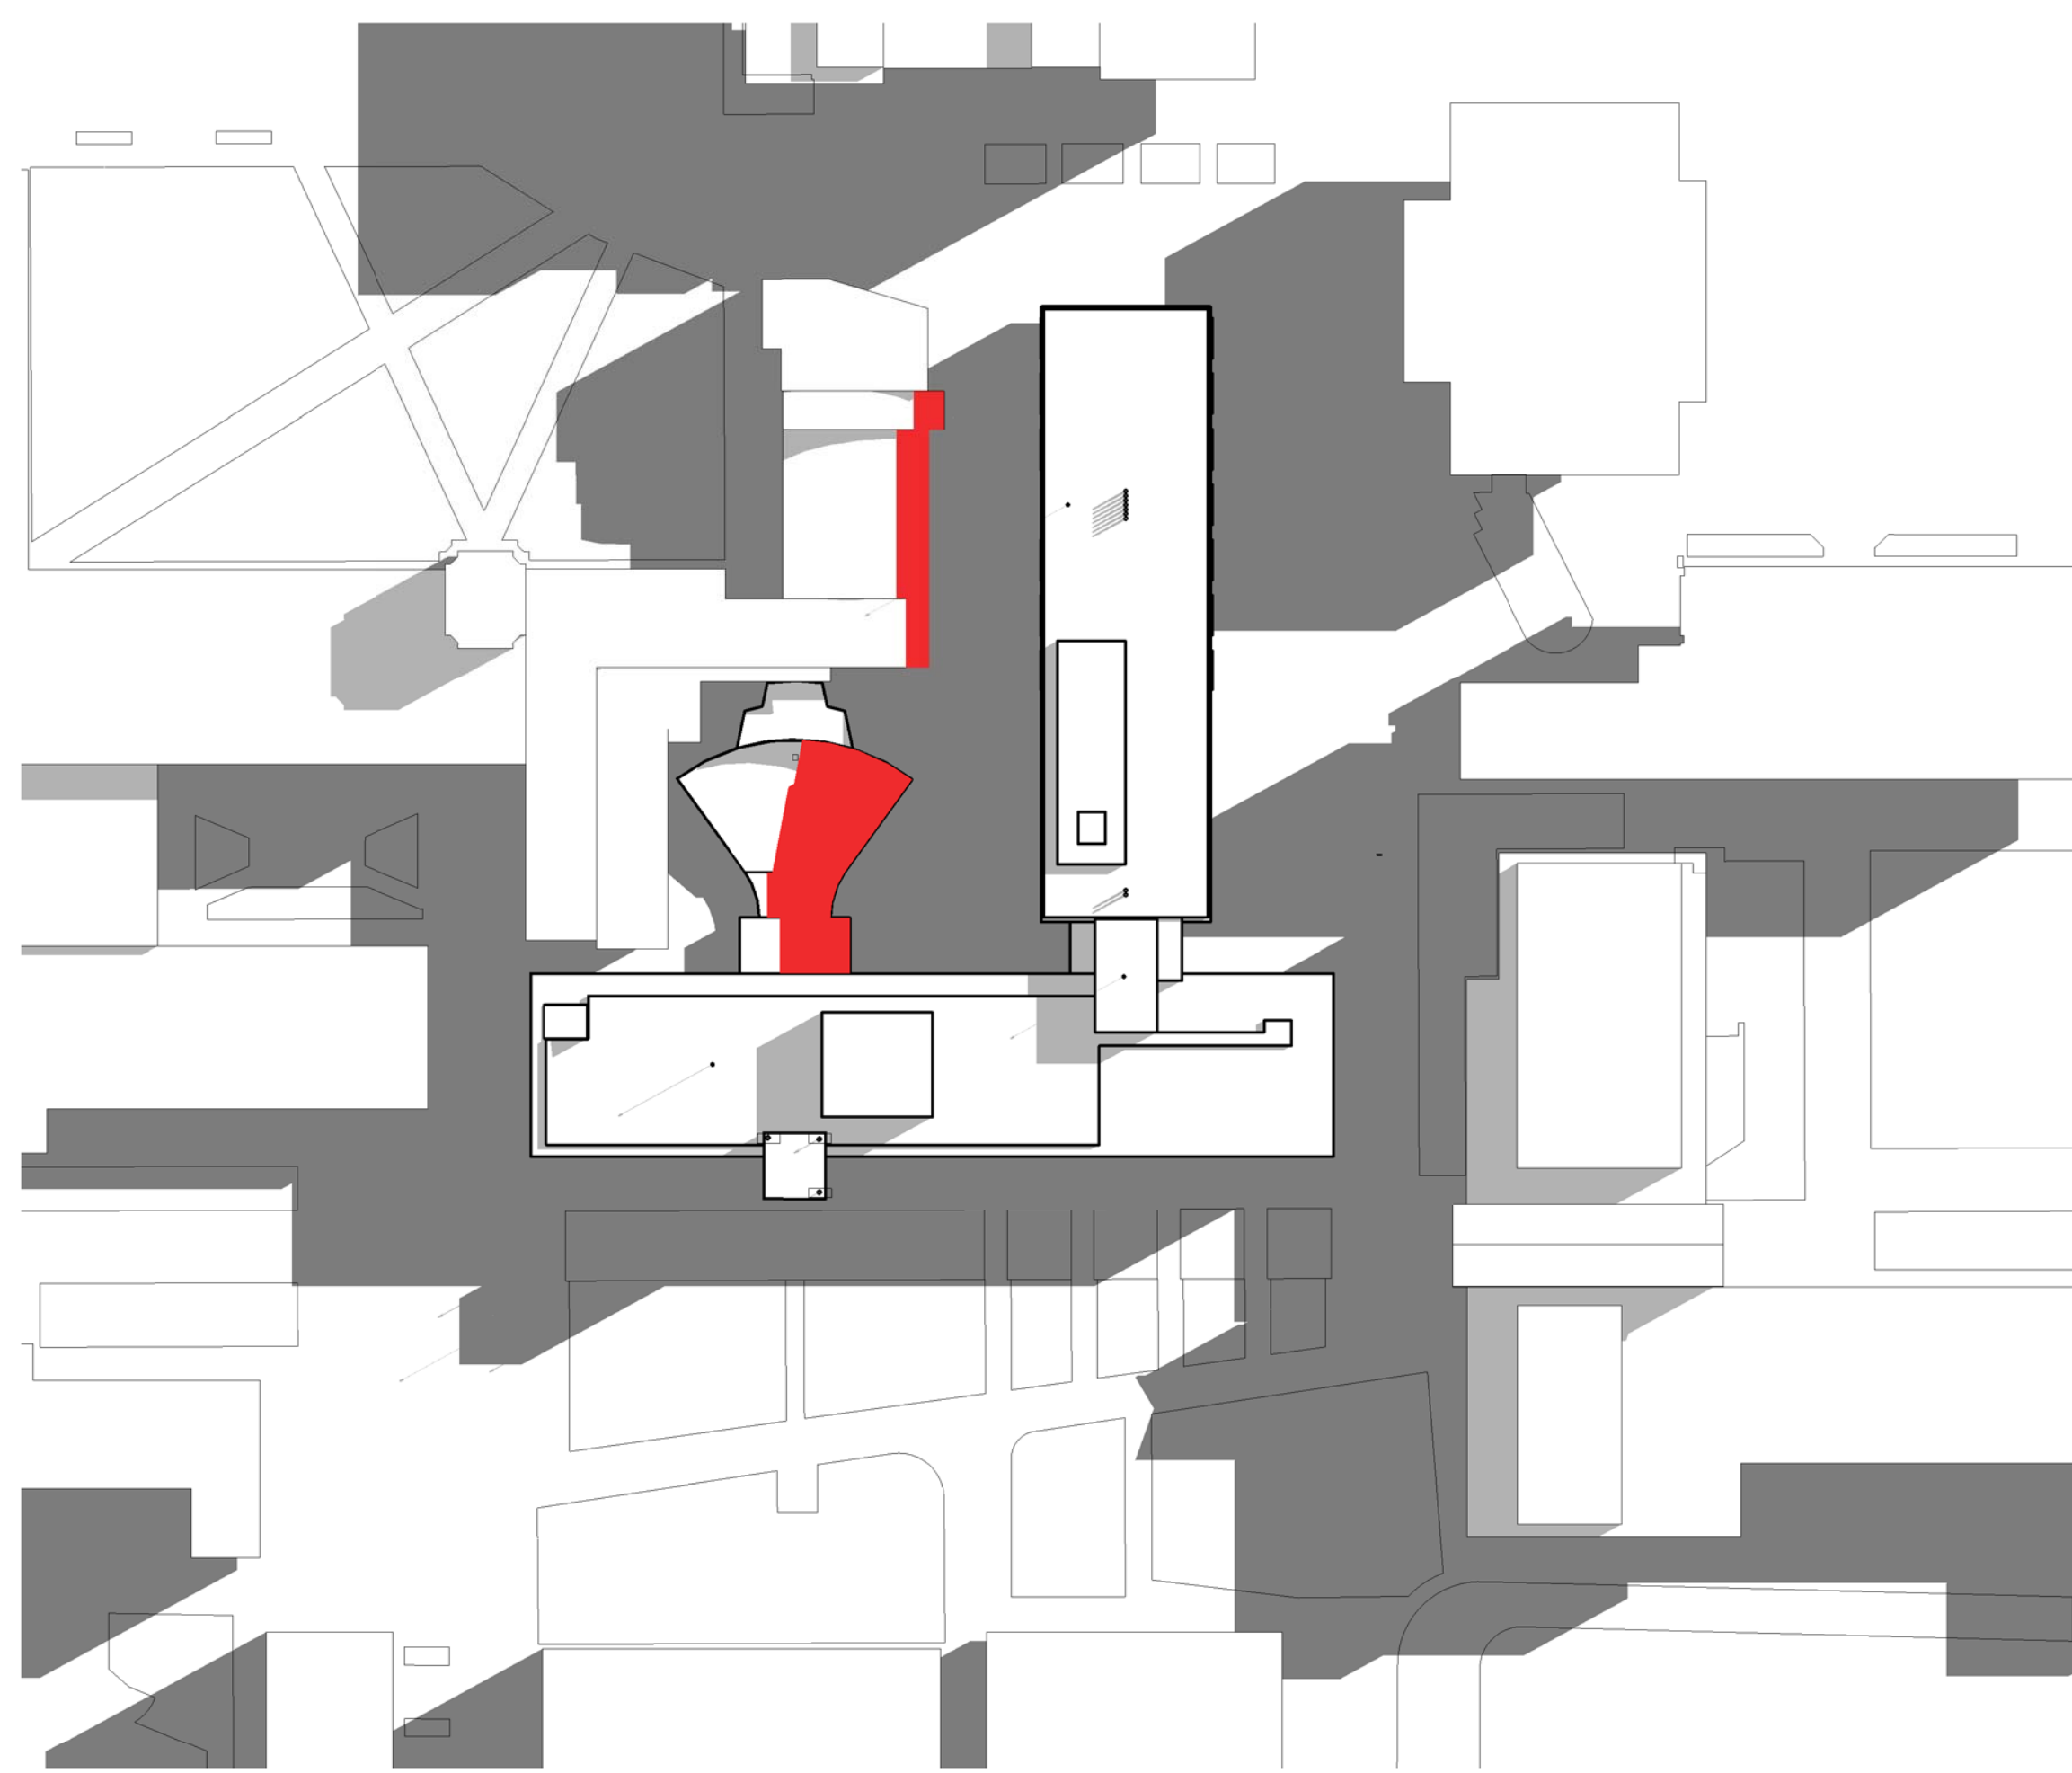

1 SITE-SHADOW STUDY-0900
1:750

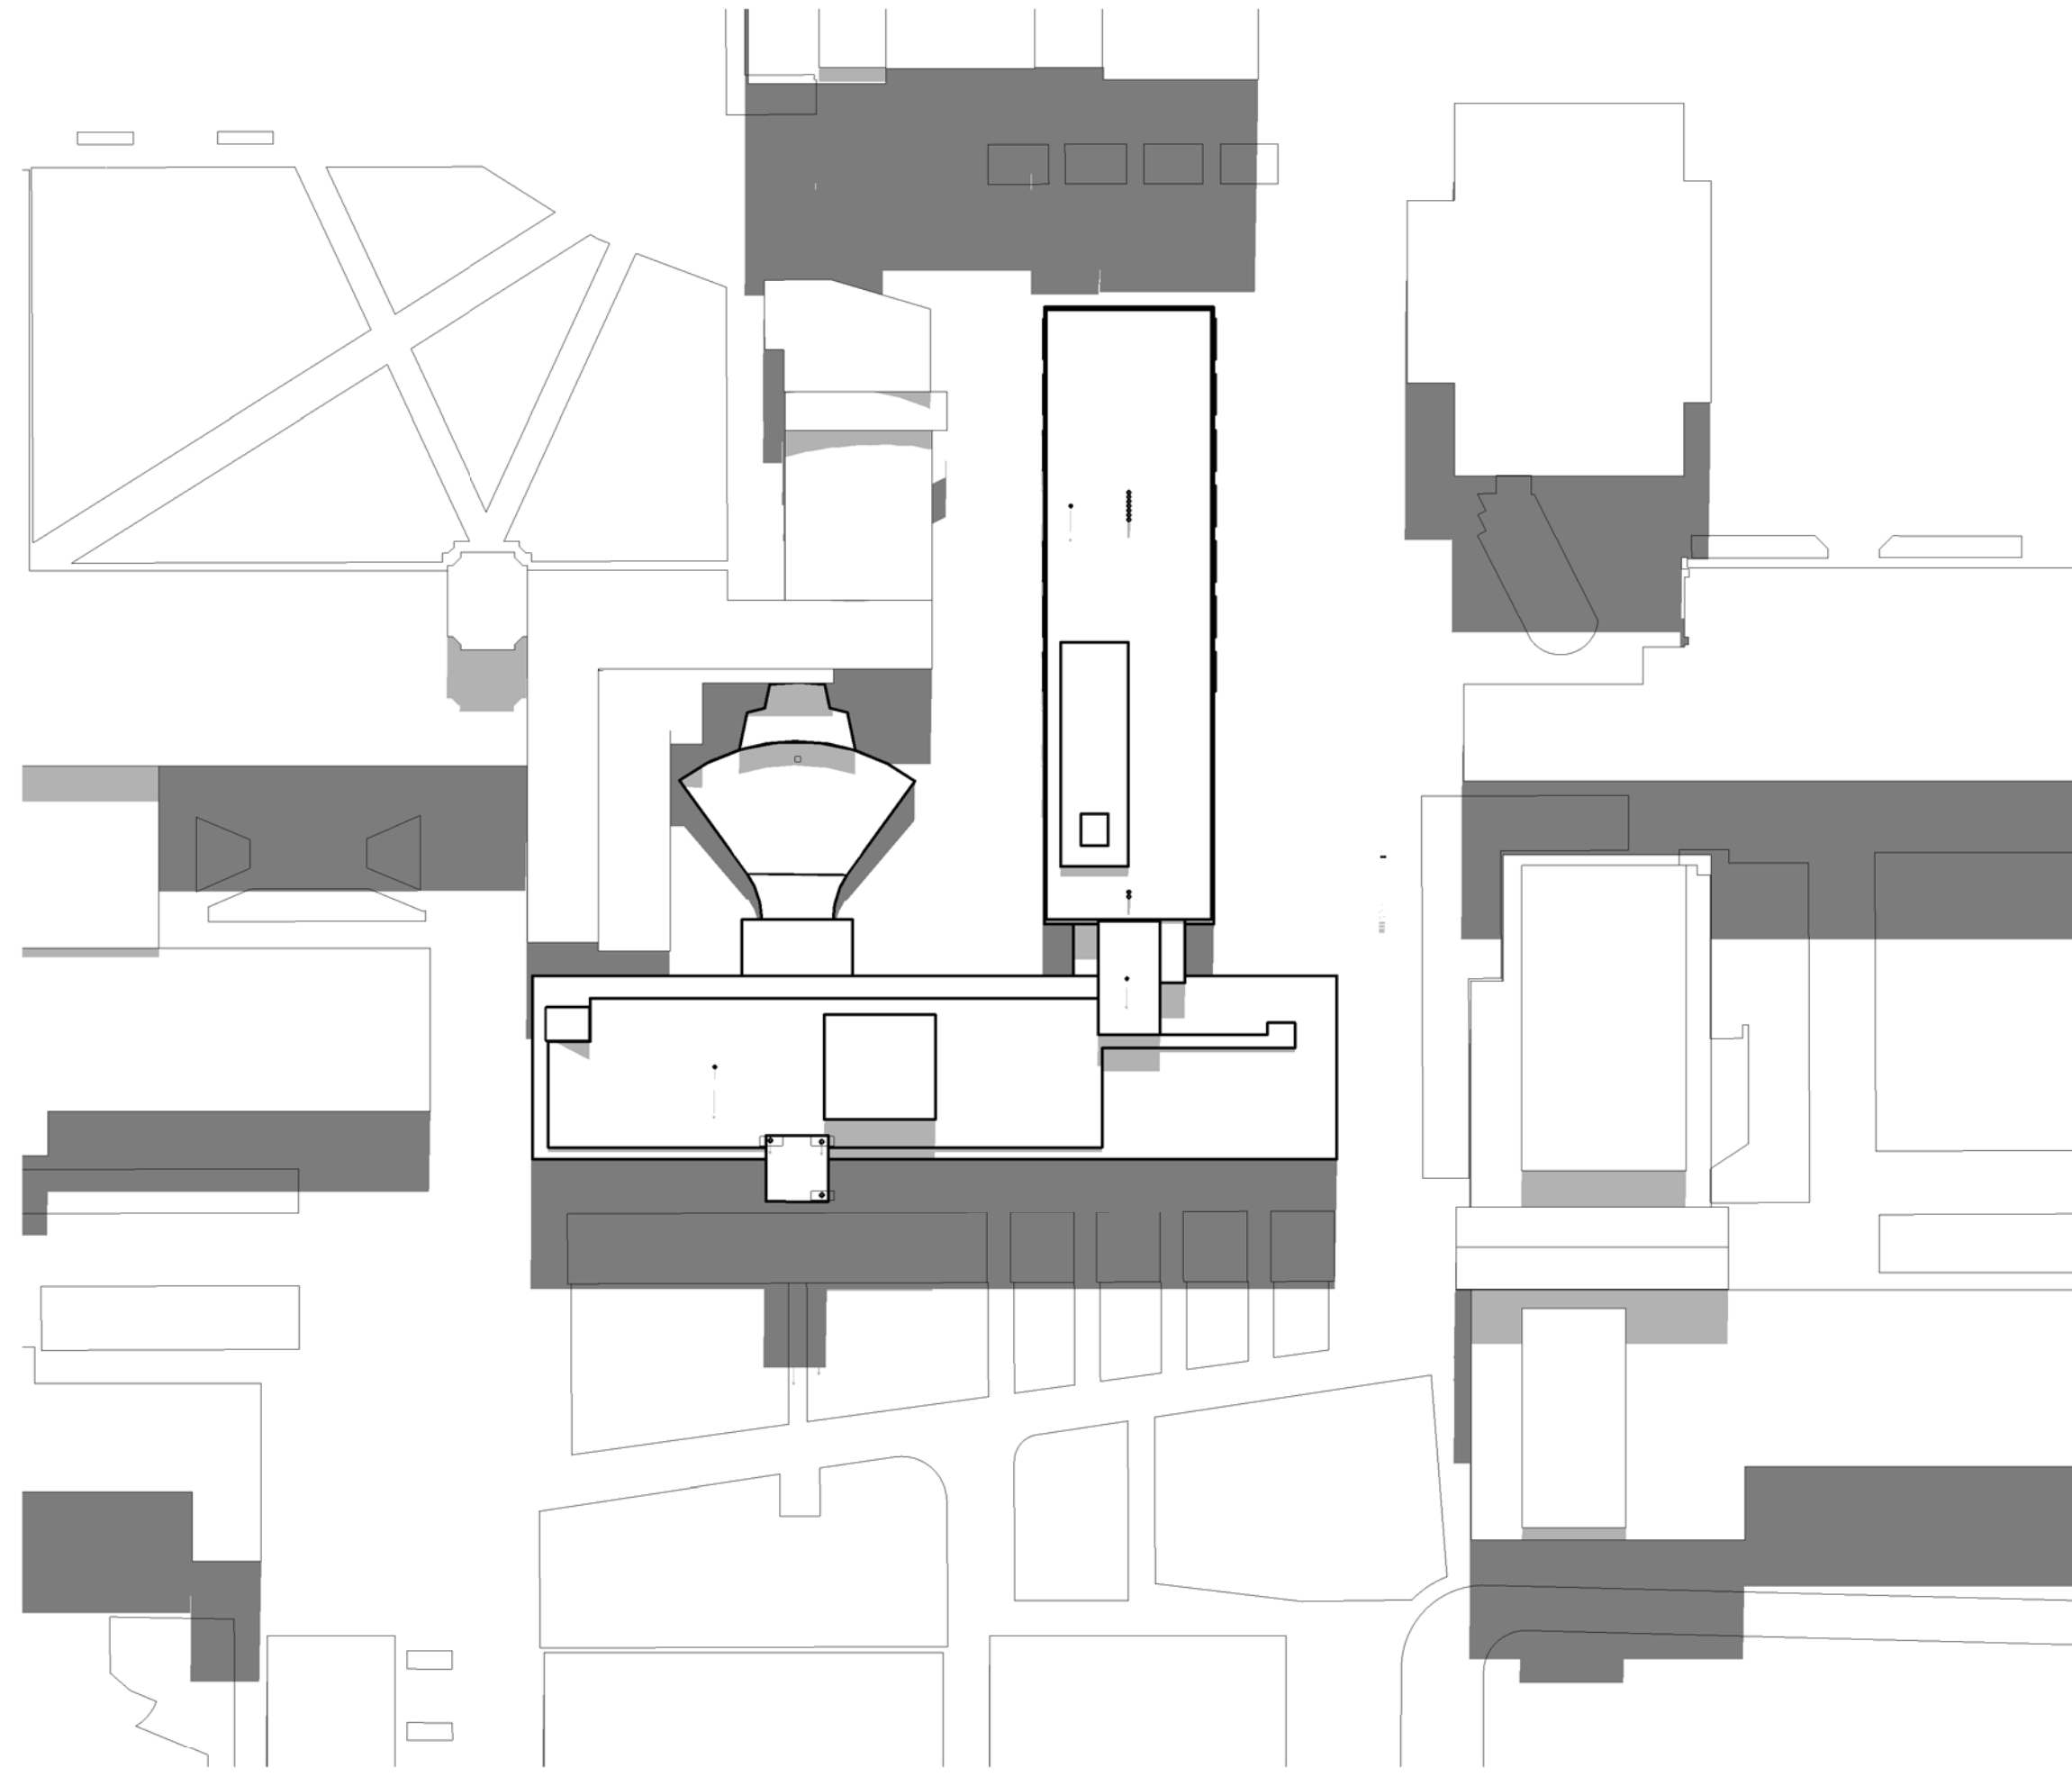

2 SITE-SHADOW STUDY-1200
1:750

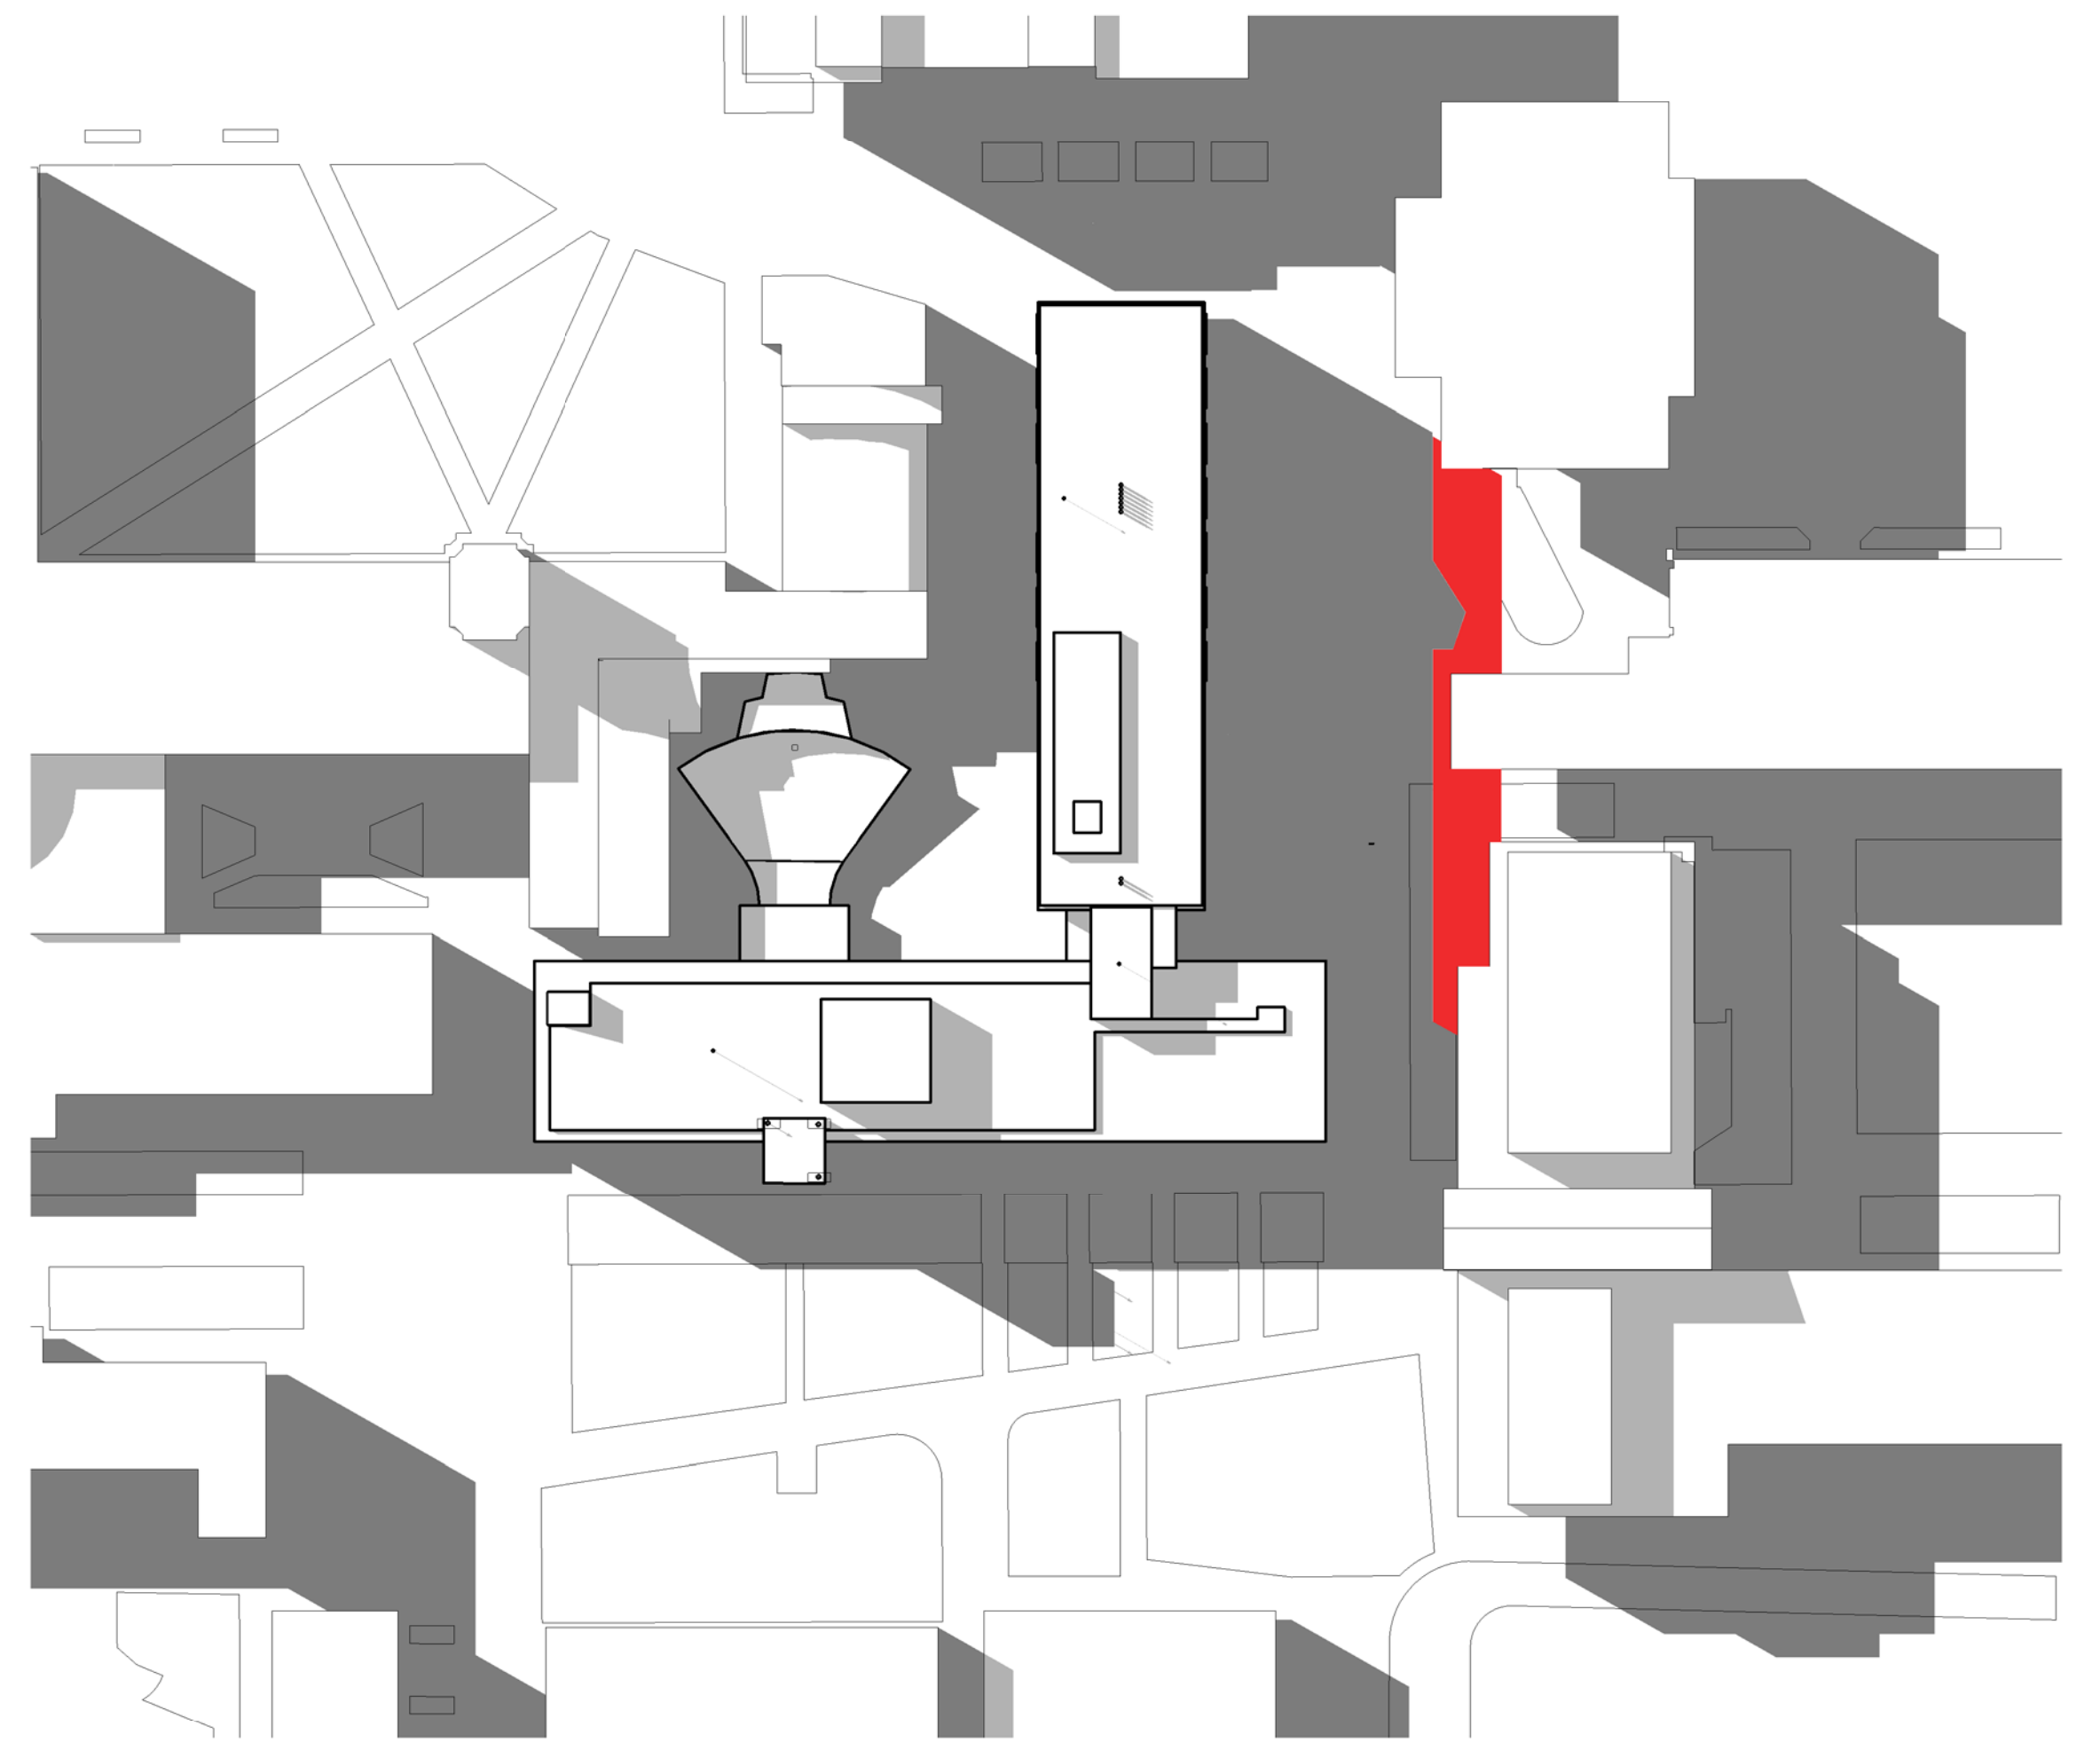

3 SITE-SHADOW STUDY-1500
1:750

LEGEND

- EXISTING BUILDING SHADOW
- PROPOSED BUILDING SHADOW

Revision	Date
A	15/12/2015
B	15/01/2016
C	04/02/2016

Scale
As indicated @ B1

Client
UNSW Australia

Project Name
ELECTRICAL
ENGINEERING
BUILDING
CAPITAL
RENEWAL &
MODERNISATION
PROJECT

Drawing
DA_A_8002
SUN STUDY -
EQUINOX

HASSELL

