



JOINS SHEET C-131

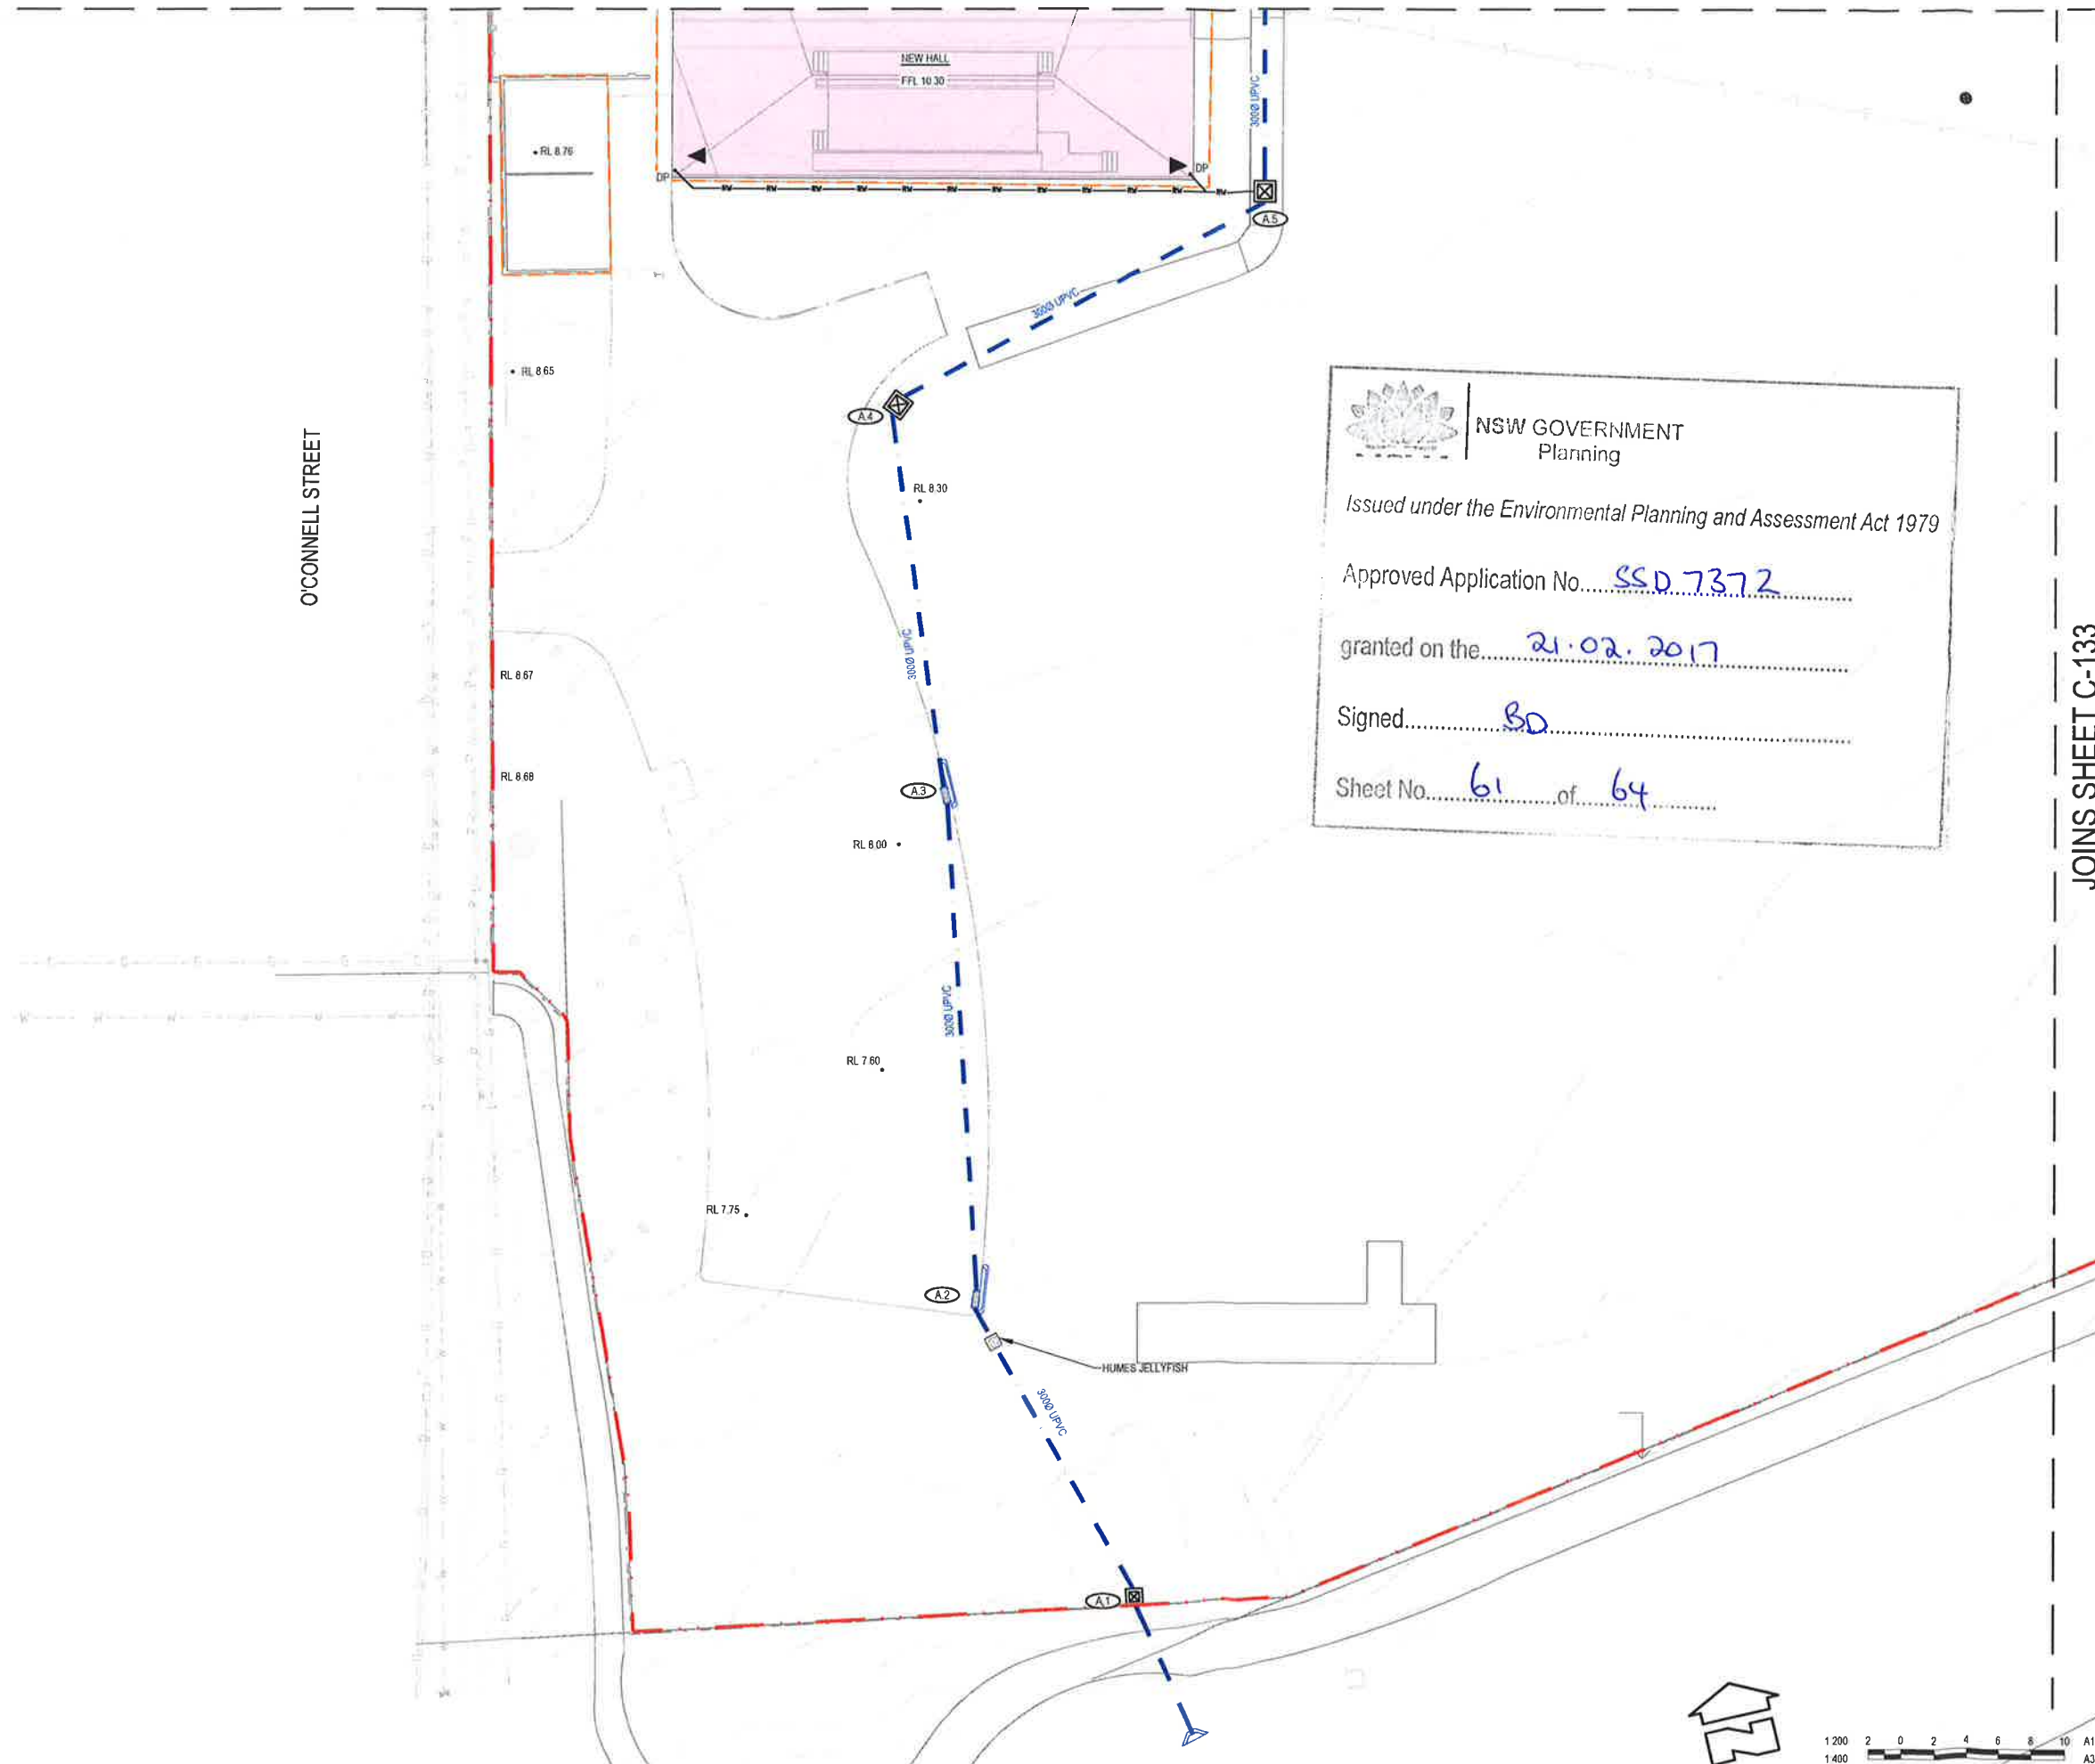


NSW GOVERNMENT
 Planning
 Issued under the Environmental Planning and Assessment Act 1979
 Approved Application No. SSD.7372
 granted on the 21.02.2017
 Signed BD
 Sheet No. 61 of 64

LEGEND	
	PROPOSED SITE BOUNDARY
	PROPOSED BUILDING OVER
	ROOF OUTLINE
	PROPOSED STORMWATER PIPE
	PROPOSED RAINWATER PIPE
	RETAINING WALL TO STRUCTURAL ENGINEER DETAILS
	PROPOSED JUNCTION PIT
	PROPOSED GRATED PIT
	SURFACE INLET PIT
	PROPOSED GRATED DRAIN
	PIT TAG
	EXISTING DOWNPIPE
	PROPOSED DOWNPIPE
	PEDESTRIAN ENTRANCE

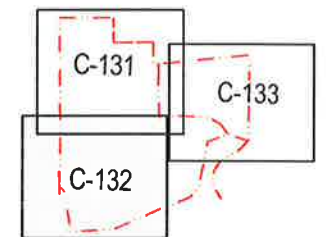

KEY PLAN
NTS

REV	DESCRIPTION	DRAWN	APP'D	DATE
B	ISSUE FOR SSD APPROVAL	XC	IAH	27.04.16
A	ISSUE FOR COORDINATION	XC	IAH	04.04.16

ARCHITECT: 

CLIENT: 


 WOOD & GREVE ENGINEERS LTD
 A.C.N. 108 808 786
 Level 6, BUNDRIG B 207 Pacific Highway, St Leonards NSW 1580
 Phone: 02 8454 7000
 Fax: 02 8454 7100
 Email: info@wge.com.au
 Web: www.wge.com.au

OLD KING'S SCHOOL

TITLE:
 STORMWATER DRAINAGE
 PLAN - SHEET 3

PRELIMINARY
NOT FOR CONSTRUCTION

DESIGNED	TIF	VERIFIED	/ /
DRAWN	XC	APPROVED FOR TENDER	/ /
SCALE	1:200 @ A1	APPROVED FOR CONSTRUCTION	/ /

CAD FILE: 28504-SYD-C-133.dwg

PLOT/DATETIME: 27/04/2016 3:06:07 PM

PROJECT No.	DRAWING No.	REVISION
28504-SYD	C-133	B



NSW GOVERNMENT
Planning

issued under the Environmental Planning and Assessment Act 1979

Approved Application No. SSD 7372

granted on the 21.02.2017

Signed Bo

Sheet No. 62 of 64

STORMWATER PIT SCHEDULE

PIT No.	PIT TYPE	SURFACE LEVEL	INVERT LEVEL
A 1	900 x 900 GRATED PIT	7 790	6 590
A 2	900 x 900 GRATED PIT	8 030	6 830
A 3	900 x 900 GRATED PIT	8 280	7 080
A 4	600 x 600 JUNCTION PIT	10 100	7 380
A 5	600 x 600 JUNCTION PIT	10 250	7 650
A 6	600 x 600 JUNCTION PIT	10 300	8 020
B 1	600 x 900 JUNCTION PIT	11 000	10 100
B 2	600 x 600 JUNCTION PIT	11 150	10 250
B 3	600 x 600 JUNCTION PIT	11 220	10 340
B 4	600 x 900 JUNCTION PIT	11 400	10 400
B 5	600 x 600 JUNCTION PIT	11 450	10 550
B 6	600 x 600 JUNCTION PIT	11 388	10 600
C 1	900 x 900 JUNCTION PIT	10 400	8 540
C 2	600 x 600 JUNCTION PIT	10 600	9 700
Cm 1	600 x 600 JUNCTION PIT	9 800	8 900
D 1	600 x 600 JUNCTION PIT	7 500	6 600
D 2	600 x 600 JUNCTION PIT	7 650	6 750
E 1	900 x 900 JUNCTION PIT	11 200	9 480
E 2	900 x 900 JUNCTION PIT	11 450	9 800
E 3	600 x 900 JUNCTION PIT	11 000	10 050
E 4	600 x 600 JUNCTION PIT	11 000	10 200
F 1	900 x 900 JUNCTION PIT	11 450	9 480
F 2	900 x 900 JUNCTION PIT	11 450	9 770
F 3	900 x 900 JUNCTION PIT	11 450	10 060
F 4	900 x 900 JUNCTION PIT	11 450	10 120
F 5	600 x 900 JUNCTION PIT	11 450	10 260
F 6	600 x 900 JUNCTION PIT	11 450	10 400
F 7	600 x 600 JUNCTION PIT	11 400	10 500
Fa 1	900 x 900 JUNCTION PIT	11 400	9 680
Fb 1	600 x 600 JUNCTION PIT	11 070	10 170
Fb 2	600 x 600 JUNCTION PIT	10 900	10 000

REV	DESCRIPTION	DRAWN	APPD	DATE
B	ISSUE FOR SSD APPROVAL	XC	IAH	27.04.16
A	ISSUE FOR COORDINATION	XC	IAH	04.04.16

ARCHITECT:



CLIENT:



OLD KING'S SCHOOL

TITLE:

STORMWATER DRAINAGE
- INFORMATION TABLES

PRELIMINARY
NOT FOR CONSTRUCTION

DESIGNED	T/F	VERIFIED	/ /
DRAWN	XC	APPROVED FOR TENDER	/ /
SCALE		APPROVED FOR CONSTRUCTION	/ /

CAD FILE: 28504-SYD-C-135.dwg

PLOT/DATE/TIME: 27/04/2016 2:15:03 PM

PROJECT No.	DRAWING No.	REVISION
28504-SYD	C-135	B

A1 DRAWING - BUILDING SERVICES GROUP

LEGEND

PROPOSED SITE BOUNDARY

200 m²

DRAINAGE CATCHMENT AREA

DRAINAGE CATCHMENT AREA TAG

NSW GOVERNMENT

Planning


Issued under the Environmental Planning and Assessment Act 1979

Approved Application No. SSD 7372

granted on the 21.02.2017

Signed BD

Sheet No. 63 of 64

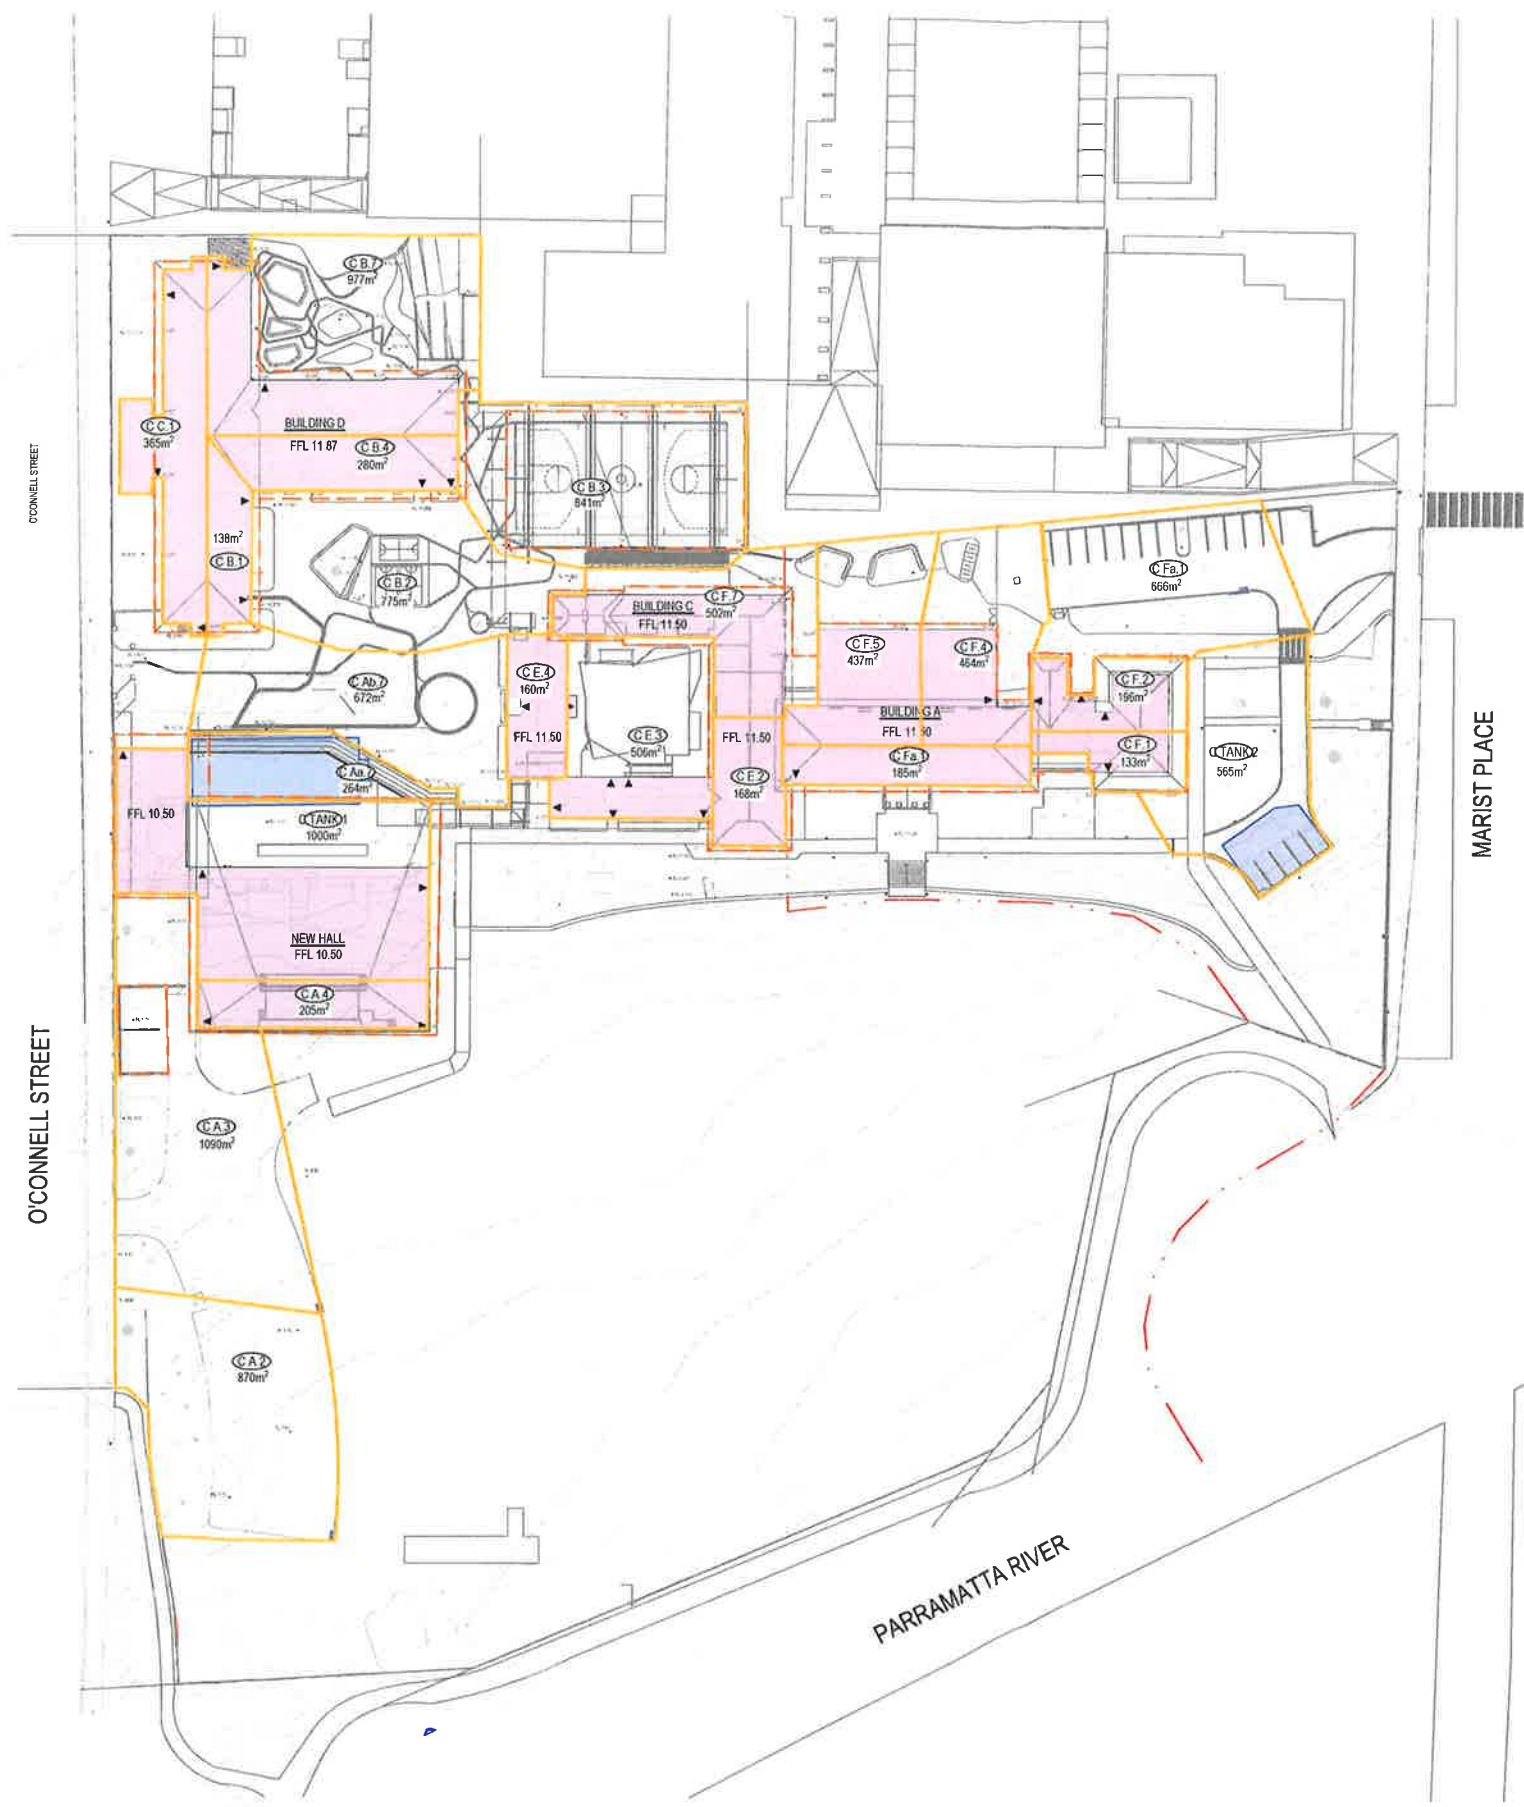

B	ISSUE FOR SSD APPROVAL	XC	IAH	27 04 16
A	ISSUE FOR COORDINATION	XC	IAH	04 04 16
REV	DESCRIPTION	DRAWN	APP'D	DATE

ARCHITECT:

CLIENT:

WOOD & GRIFFIN ENGINEERS

Wood & Griffin Engineers Ltd

A.C.N. 008 858 755

Level 6 BUILDING B 201 Pacific Highway St Leonards NSW 2060

Phone 02 8444 7000

Fax 02 8444 7100

E-mail sydney@wge.com.au

Web www.wge.com.au

OLD KING'S SCHOOL

TITLE:
STORMWATER CATCHMENT PLAN

PRELIMINARY
NOT FOR CONSTRUCTION

DESIGNED	TF	VERIFIED	/ /
DRAWN	XC	APPROVED FOR TENDER	/ /
SCALE	1:500 @ A1	APPROVED FOR CONSTRUCTION	/ /

CAD FILE 28504-SYD-C-137.dwg

PLOT/DATE/TIME 27/04/2016 2:15:08 PM

PROJECT No

28504-SYD

DRAWING No

C-137

REVISION

B





NSW GOVERNMENT
Planning


Issued under the Environmental Planning and Assessment Act 1979

Approved Application No. SSD 7372



granted on the 21.02.2017

Signed Bo


Sheet No. 64 of 64

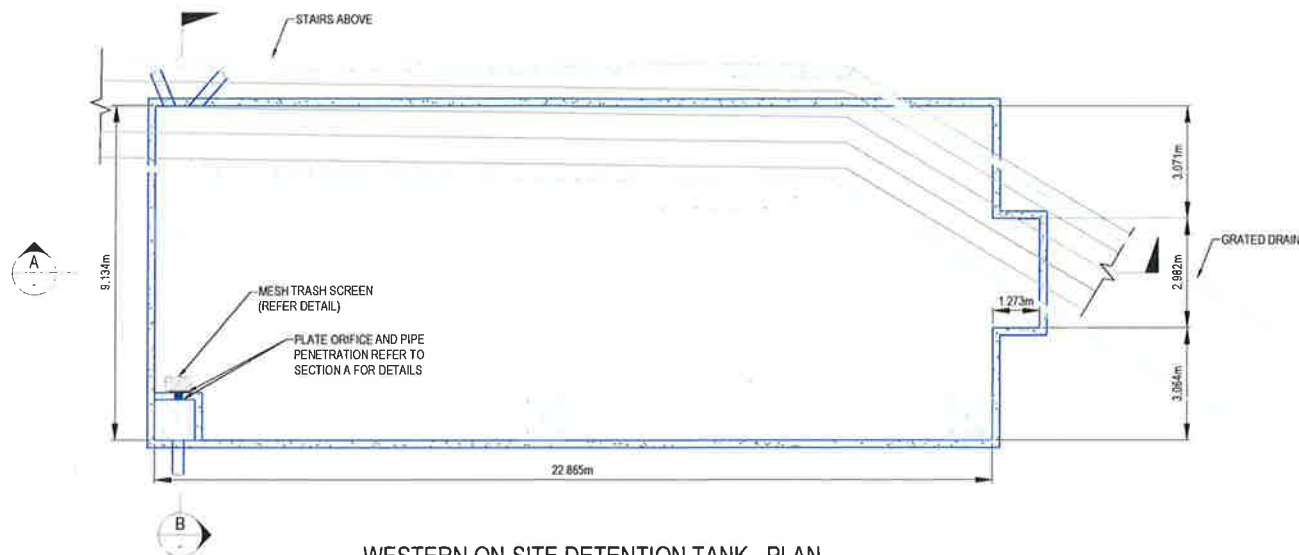


WESTERN ON-SITE DETENTION TANK - PLAN
(SCALE 1:100)

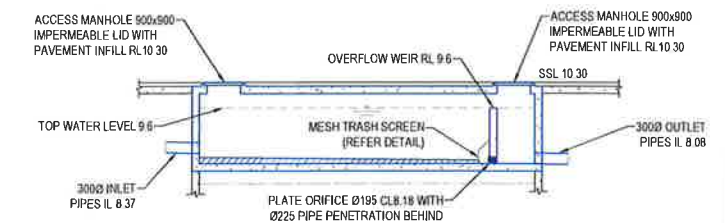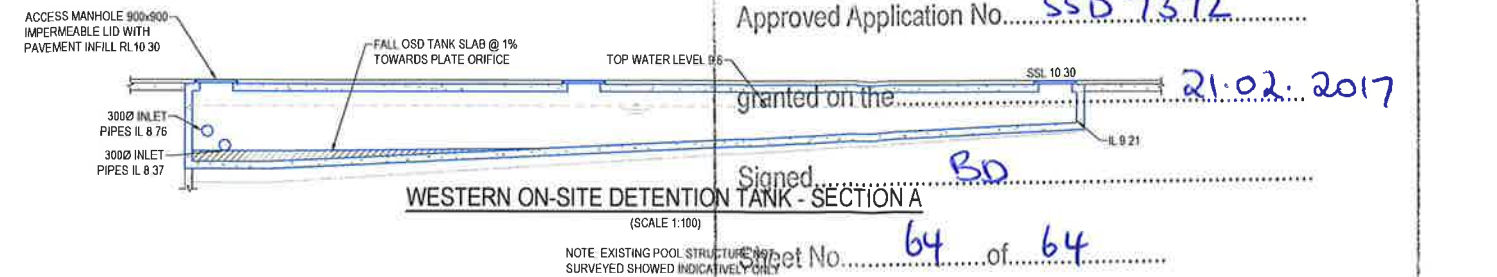


WESTERN ON-SITE DETENTION TANK - SECTION B
(SCALE 1:100)

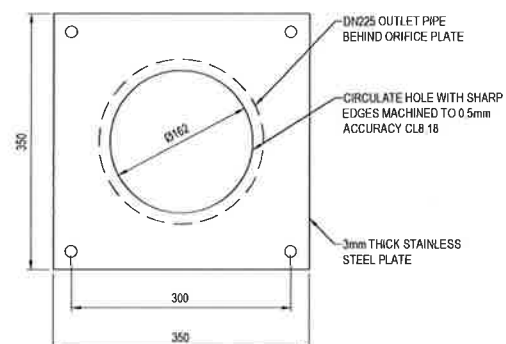


WESTERN ORIFICE PLATE DETAIL 1
SCALE 1:5

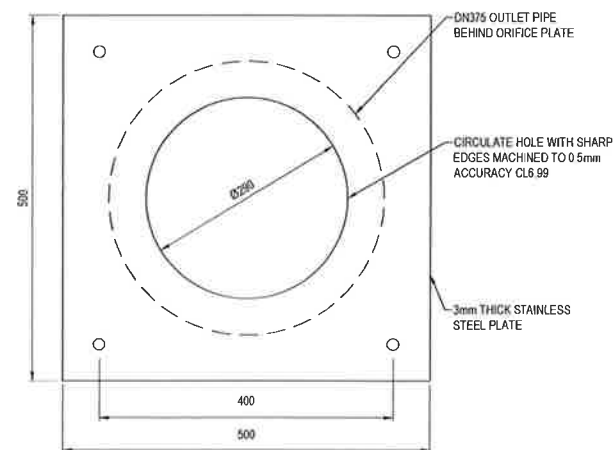


EASTERN ORIFICE PLATE DETAIL 2
SCALE 1:5

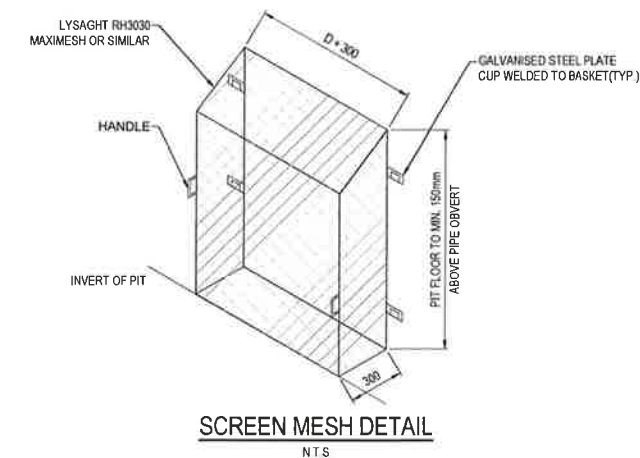


SCREEN MESH DETAIL
N.T.S.

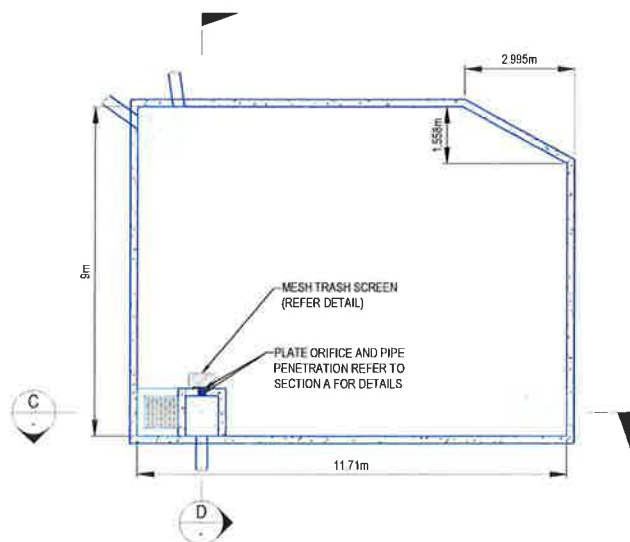

EASTERN ON-SITE DETENTION TANK - PLAN
(SCALE 1:100)

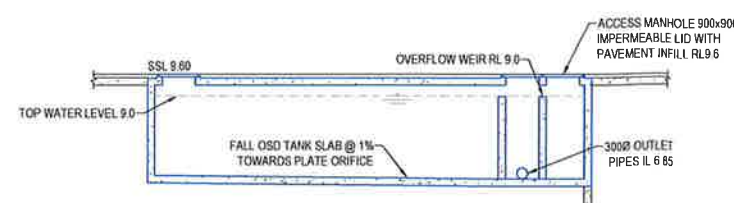

EASTERN ON-SITE DETENTION TANK - SECTION C
(SCALE 1:100)

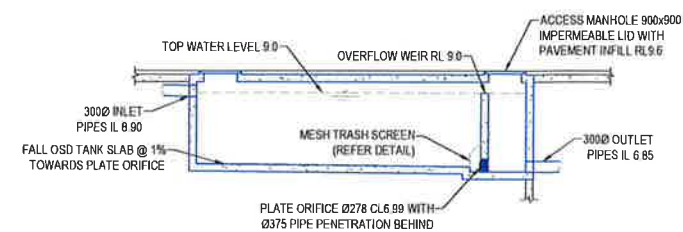

EASTERN ON-SITE DETENTION TANK - SECTION D
(SCALE 1:100)

REV	DESCRIPTION	XC	IAH	DATE
B	ISSUE FOR SSD APPROVAL	XC	IAH	27.04.16
A	ISSUE FOR COORDINATION	XC	IAH	04.04.16

ARCHITECT:



CLIENT:



OLD KING'S SCHOOL

TITLE:

ON-SITE DETENTION TANK DETAILS

PRELIMINARY
NOT FOR CONSTRUCTION

DESIGNED	TIF	VERIFIED	/	/
DRAWN	XC	APPROVED FOR TENDER	/	/
SCALE		APPROVED FOR CONSTRUCTION	/	/

CAD FILE: 28504-SYD-C-138.dwg

PLOT DATE/TIME: 27/04/2016 2:27:44 PM

PROJECT No	DRAWING No	REVISION
28504-SYD	C-138	B

A1 DRAWING - BUILDING SERVICES GROUP