




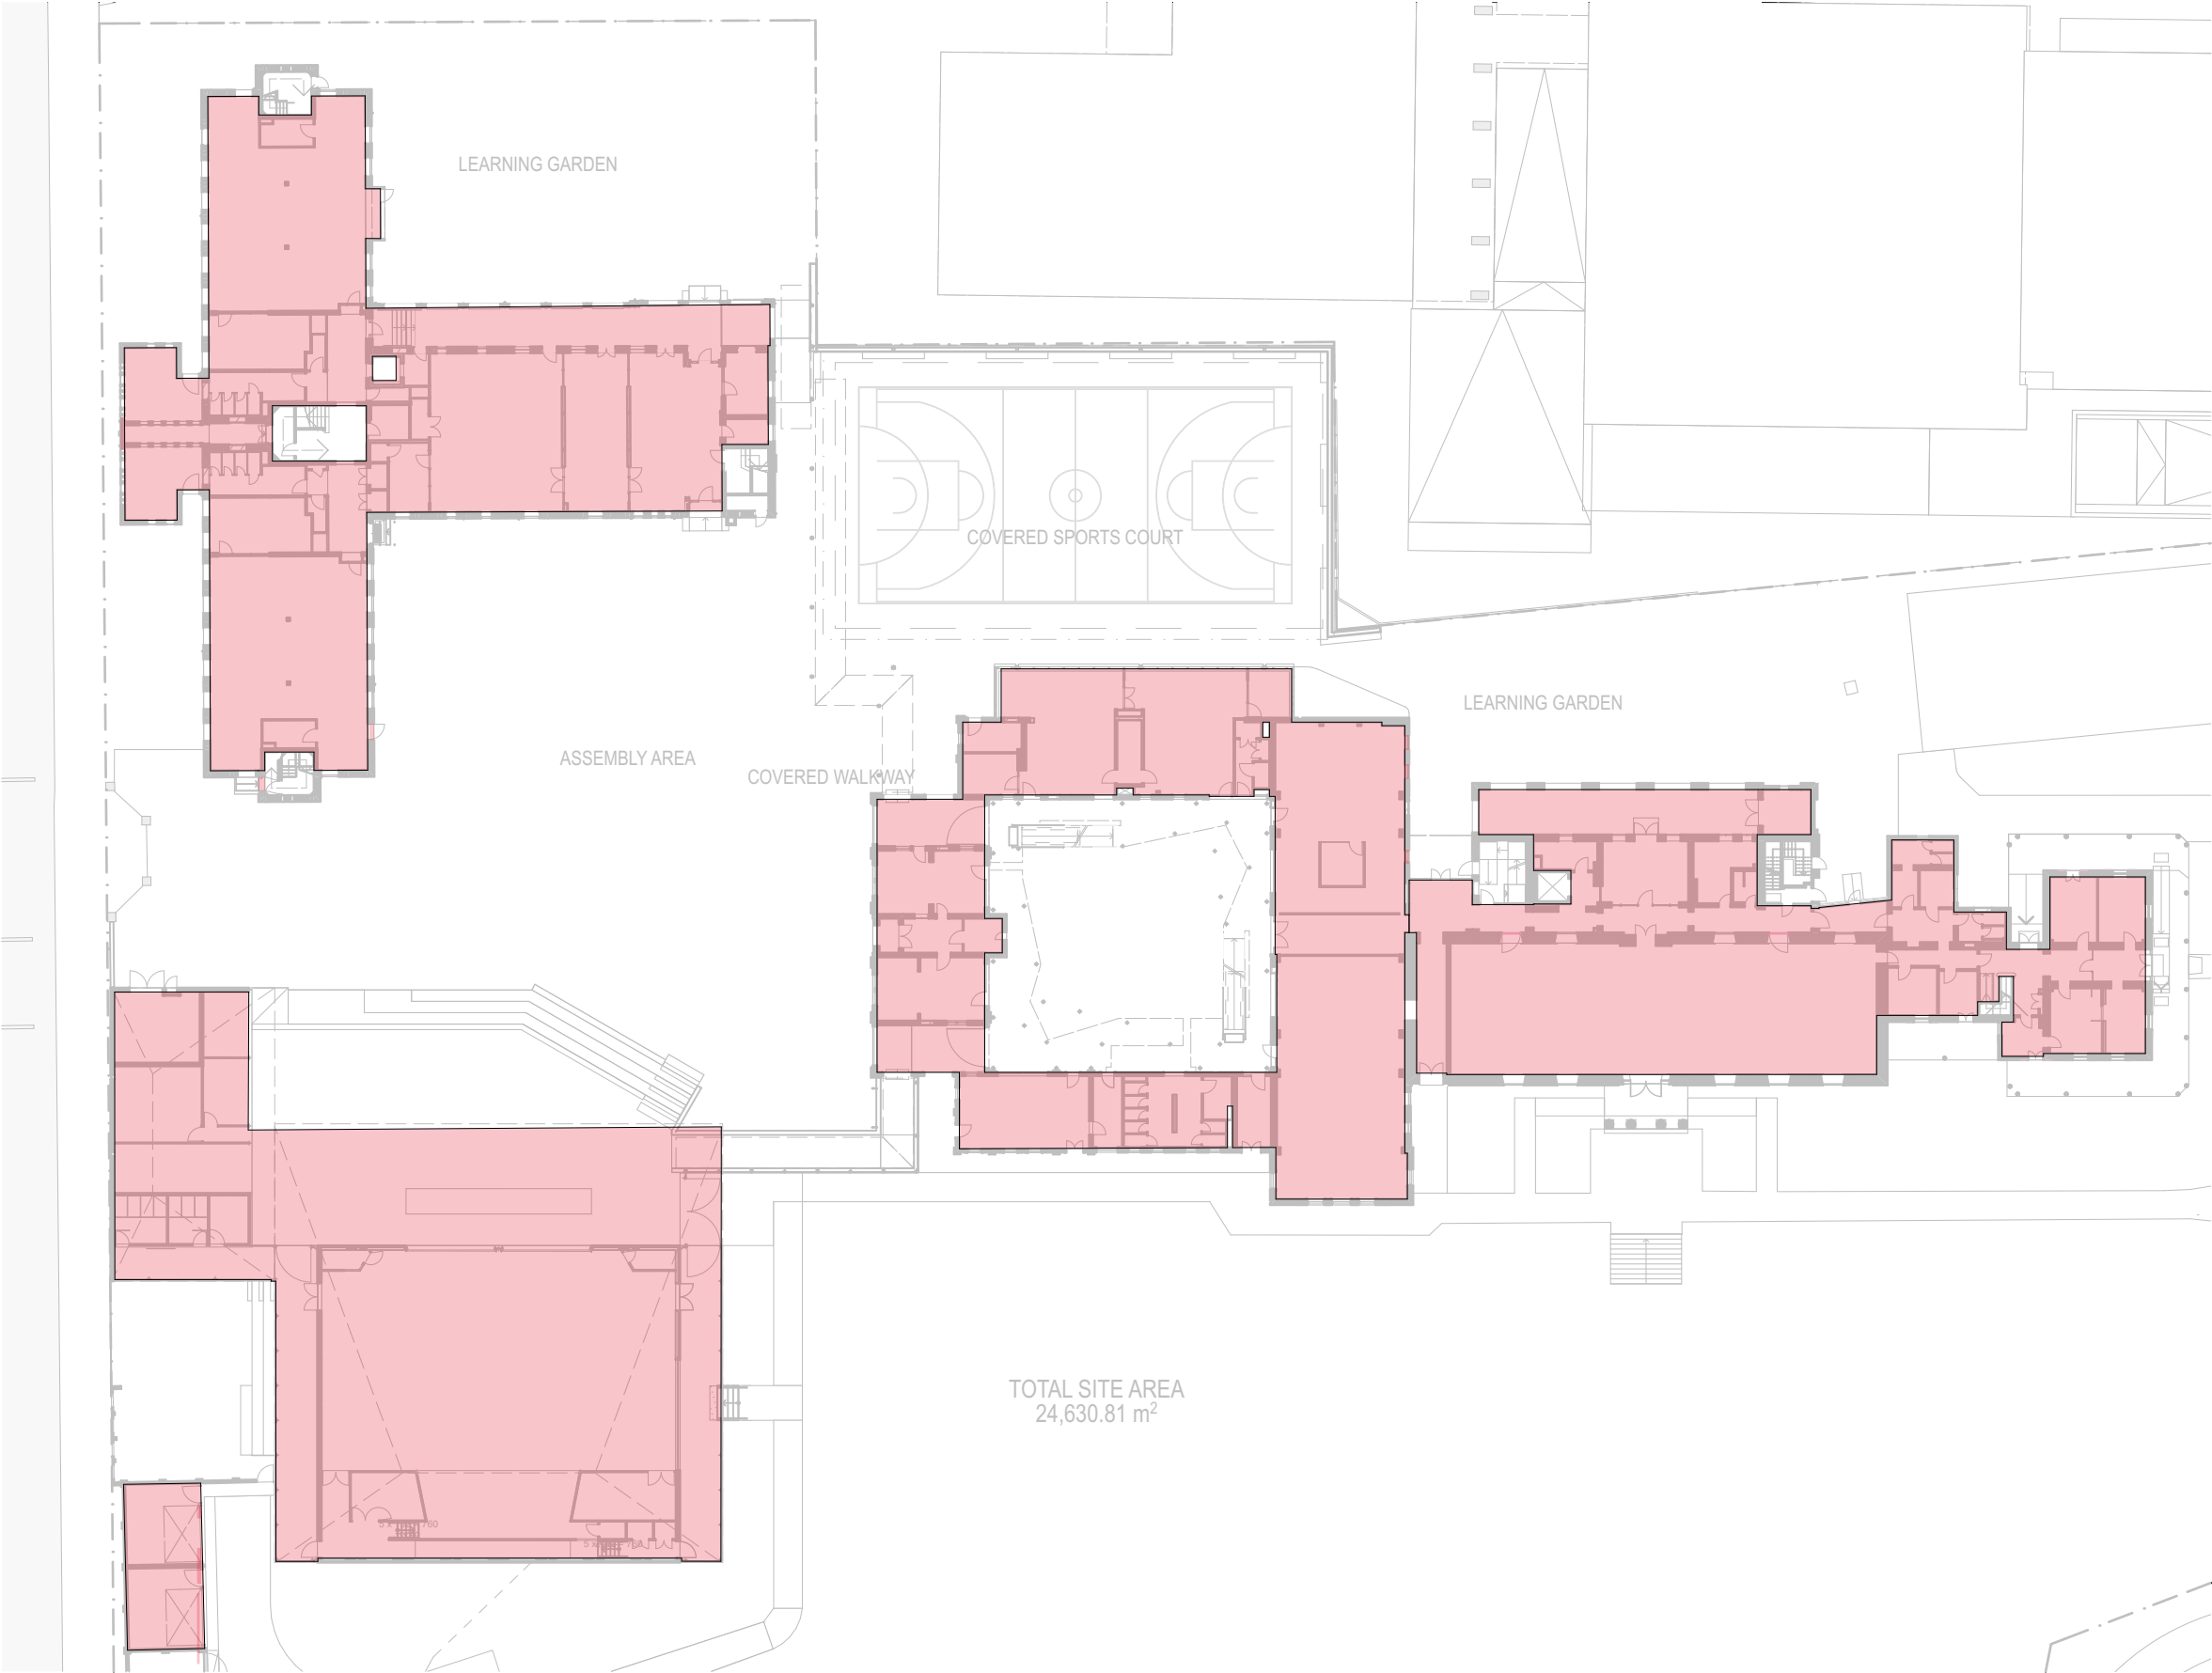


GROUND FLOOR GFA PLAN
1:500

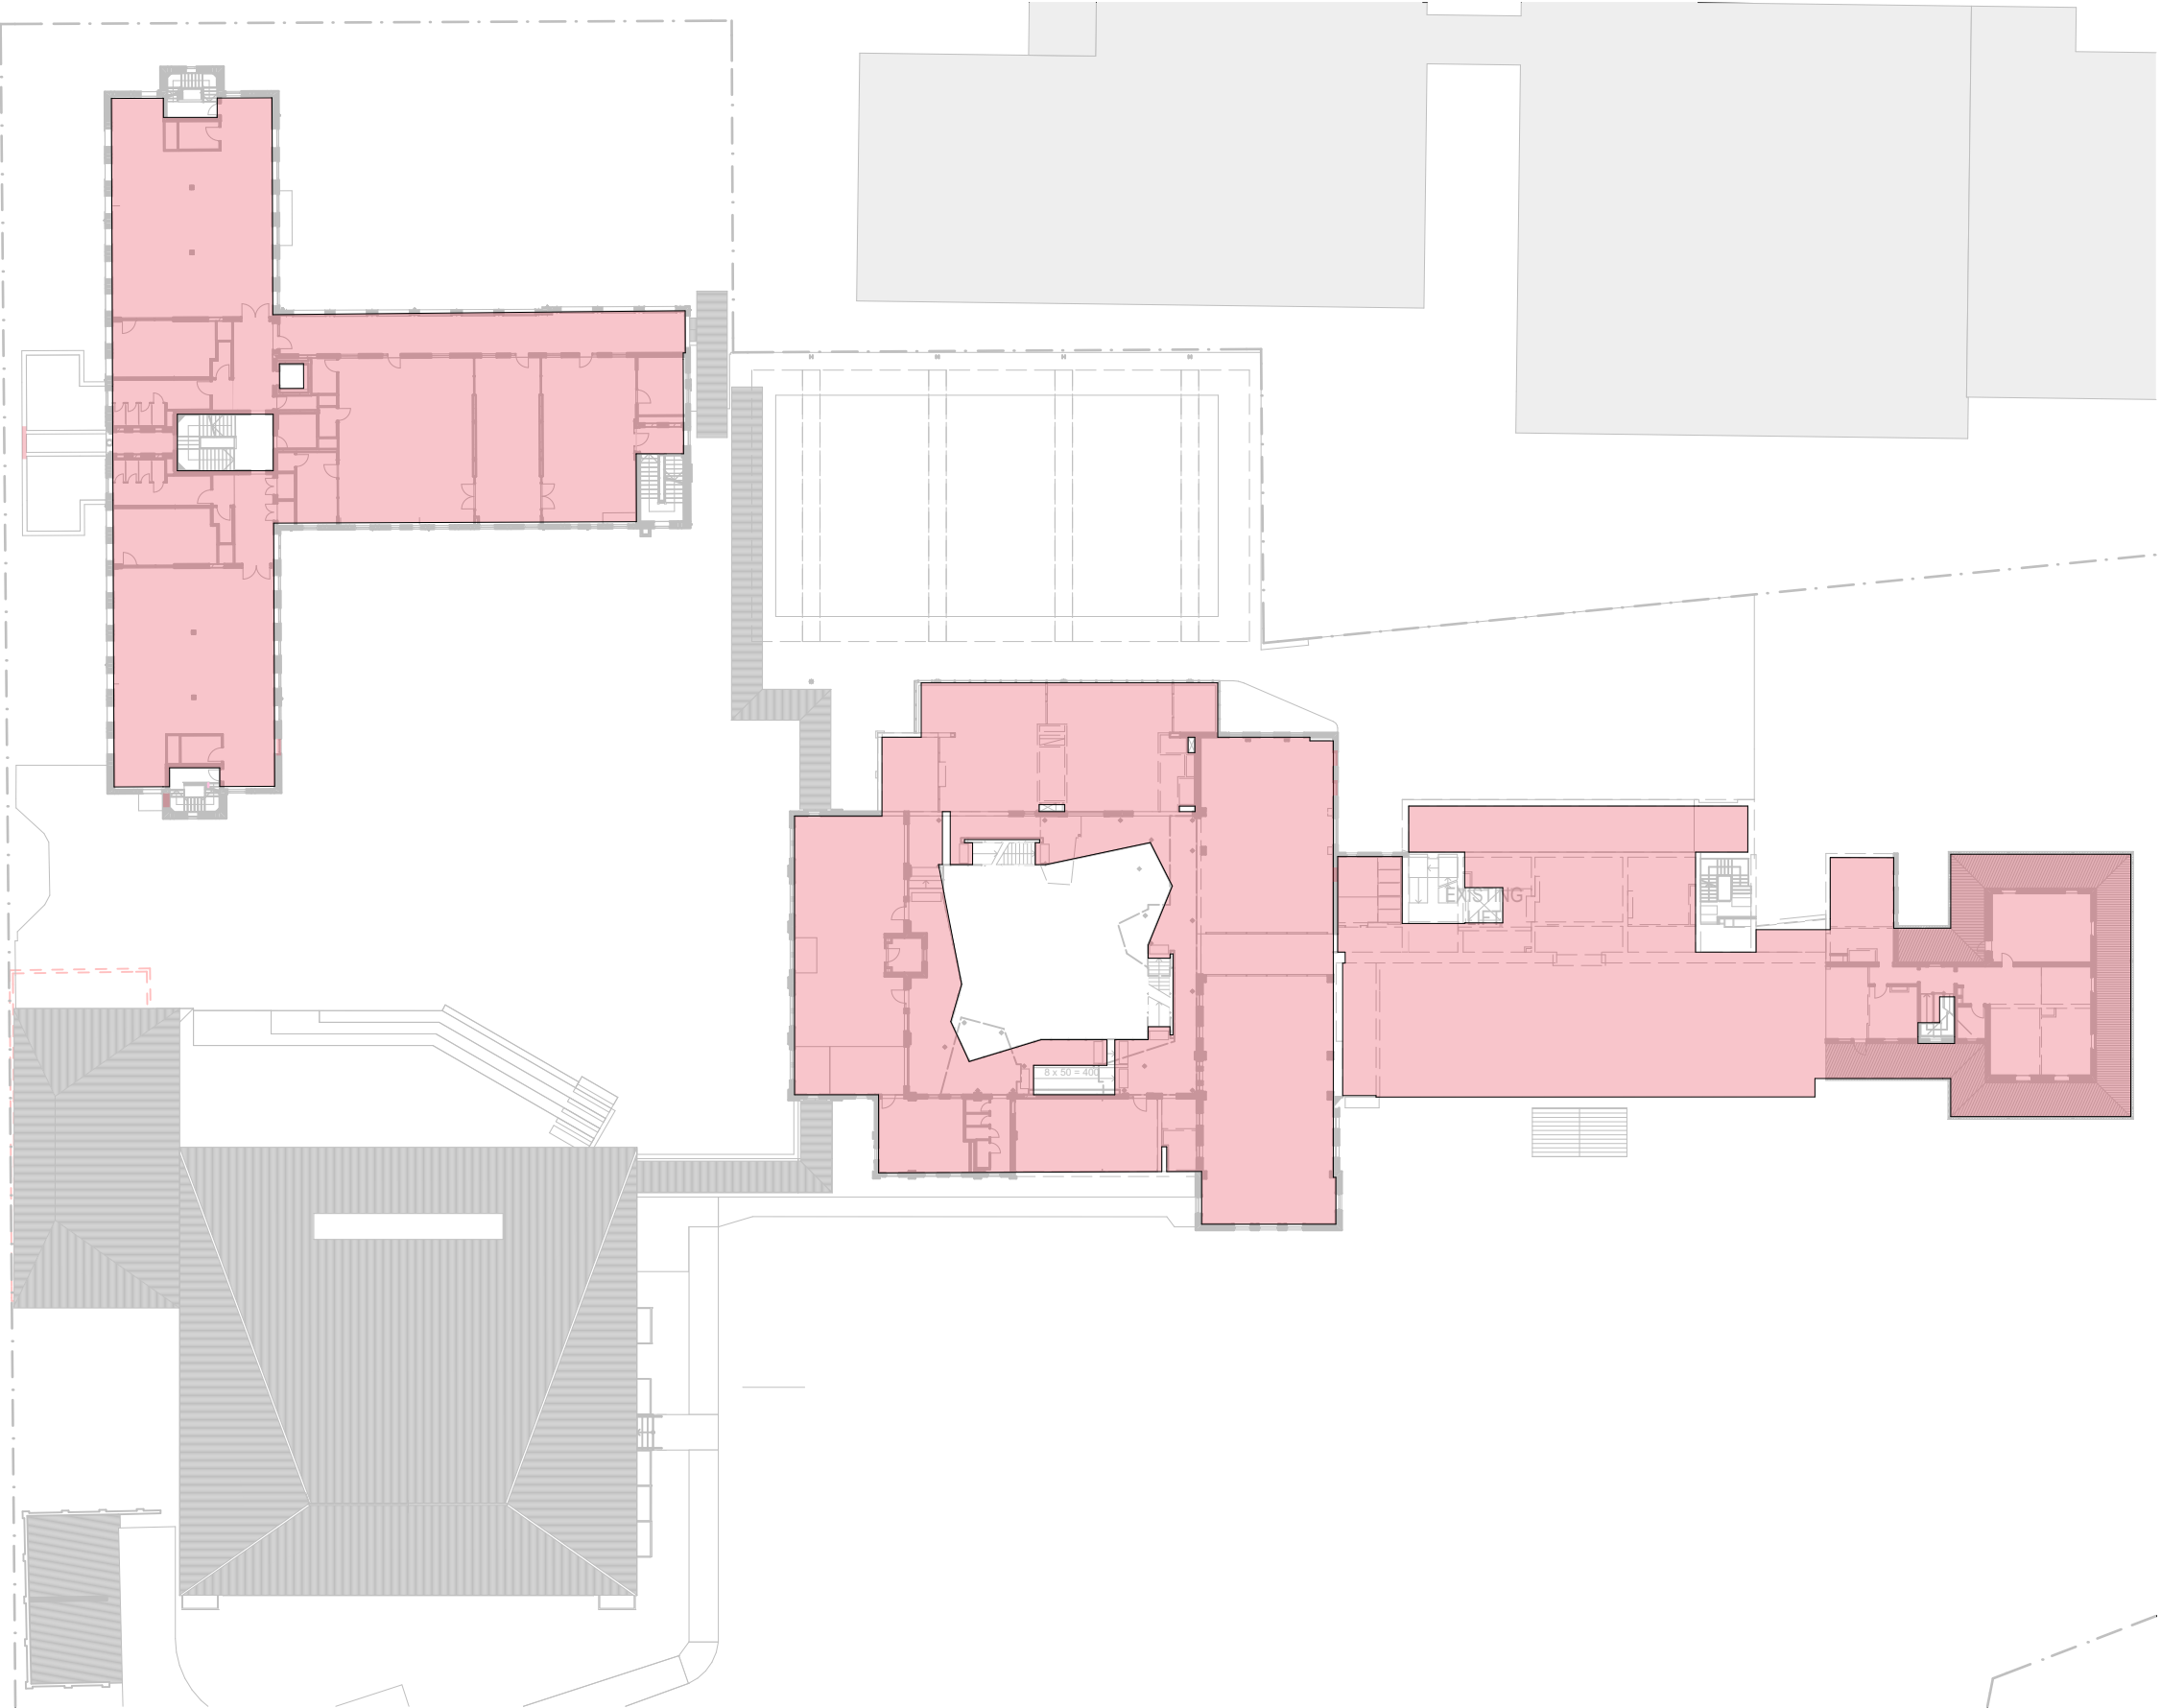

FIRST FLOOR GFA PLAN
1:500

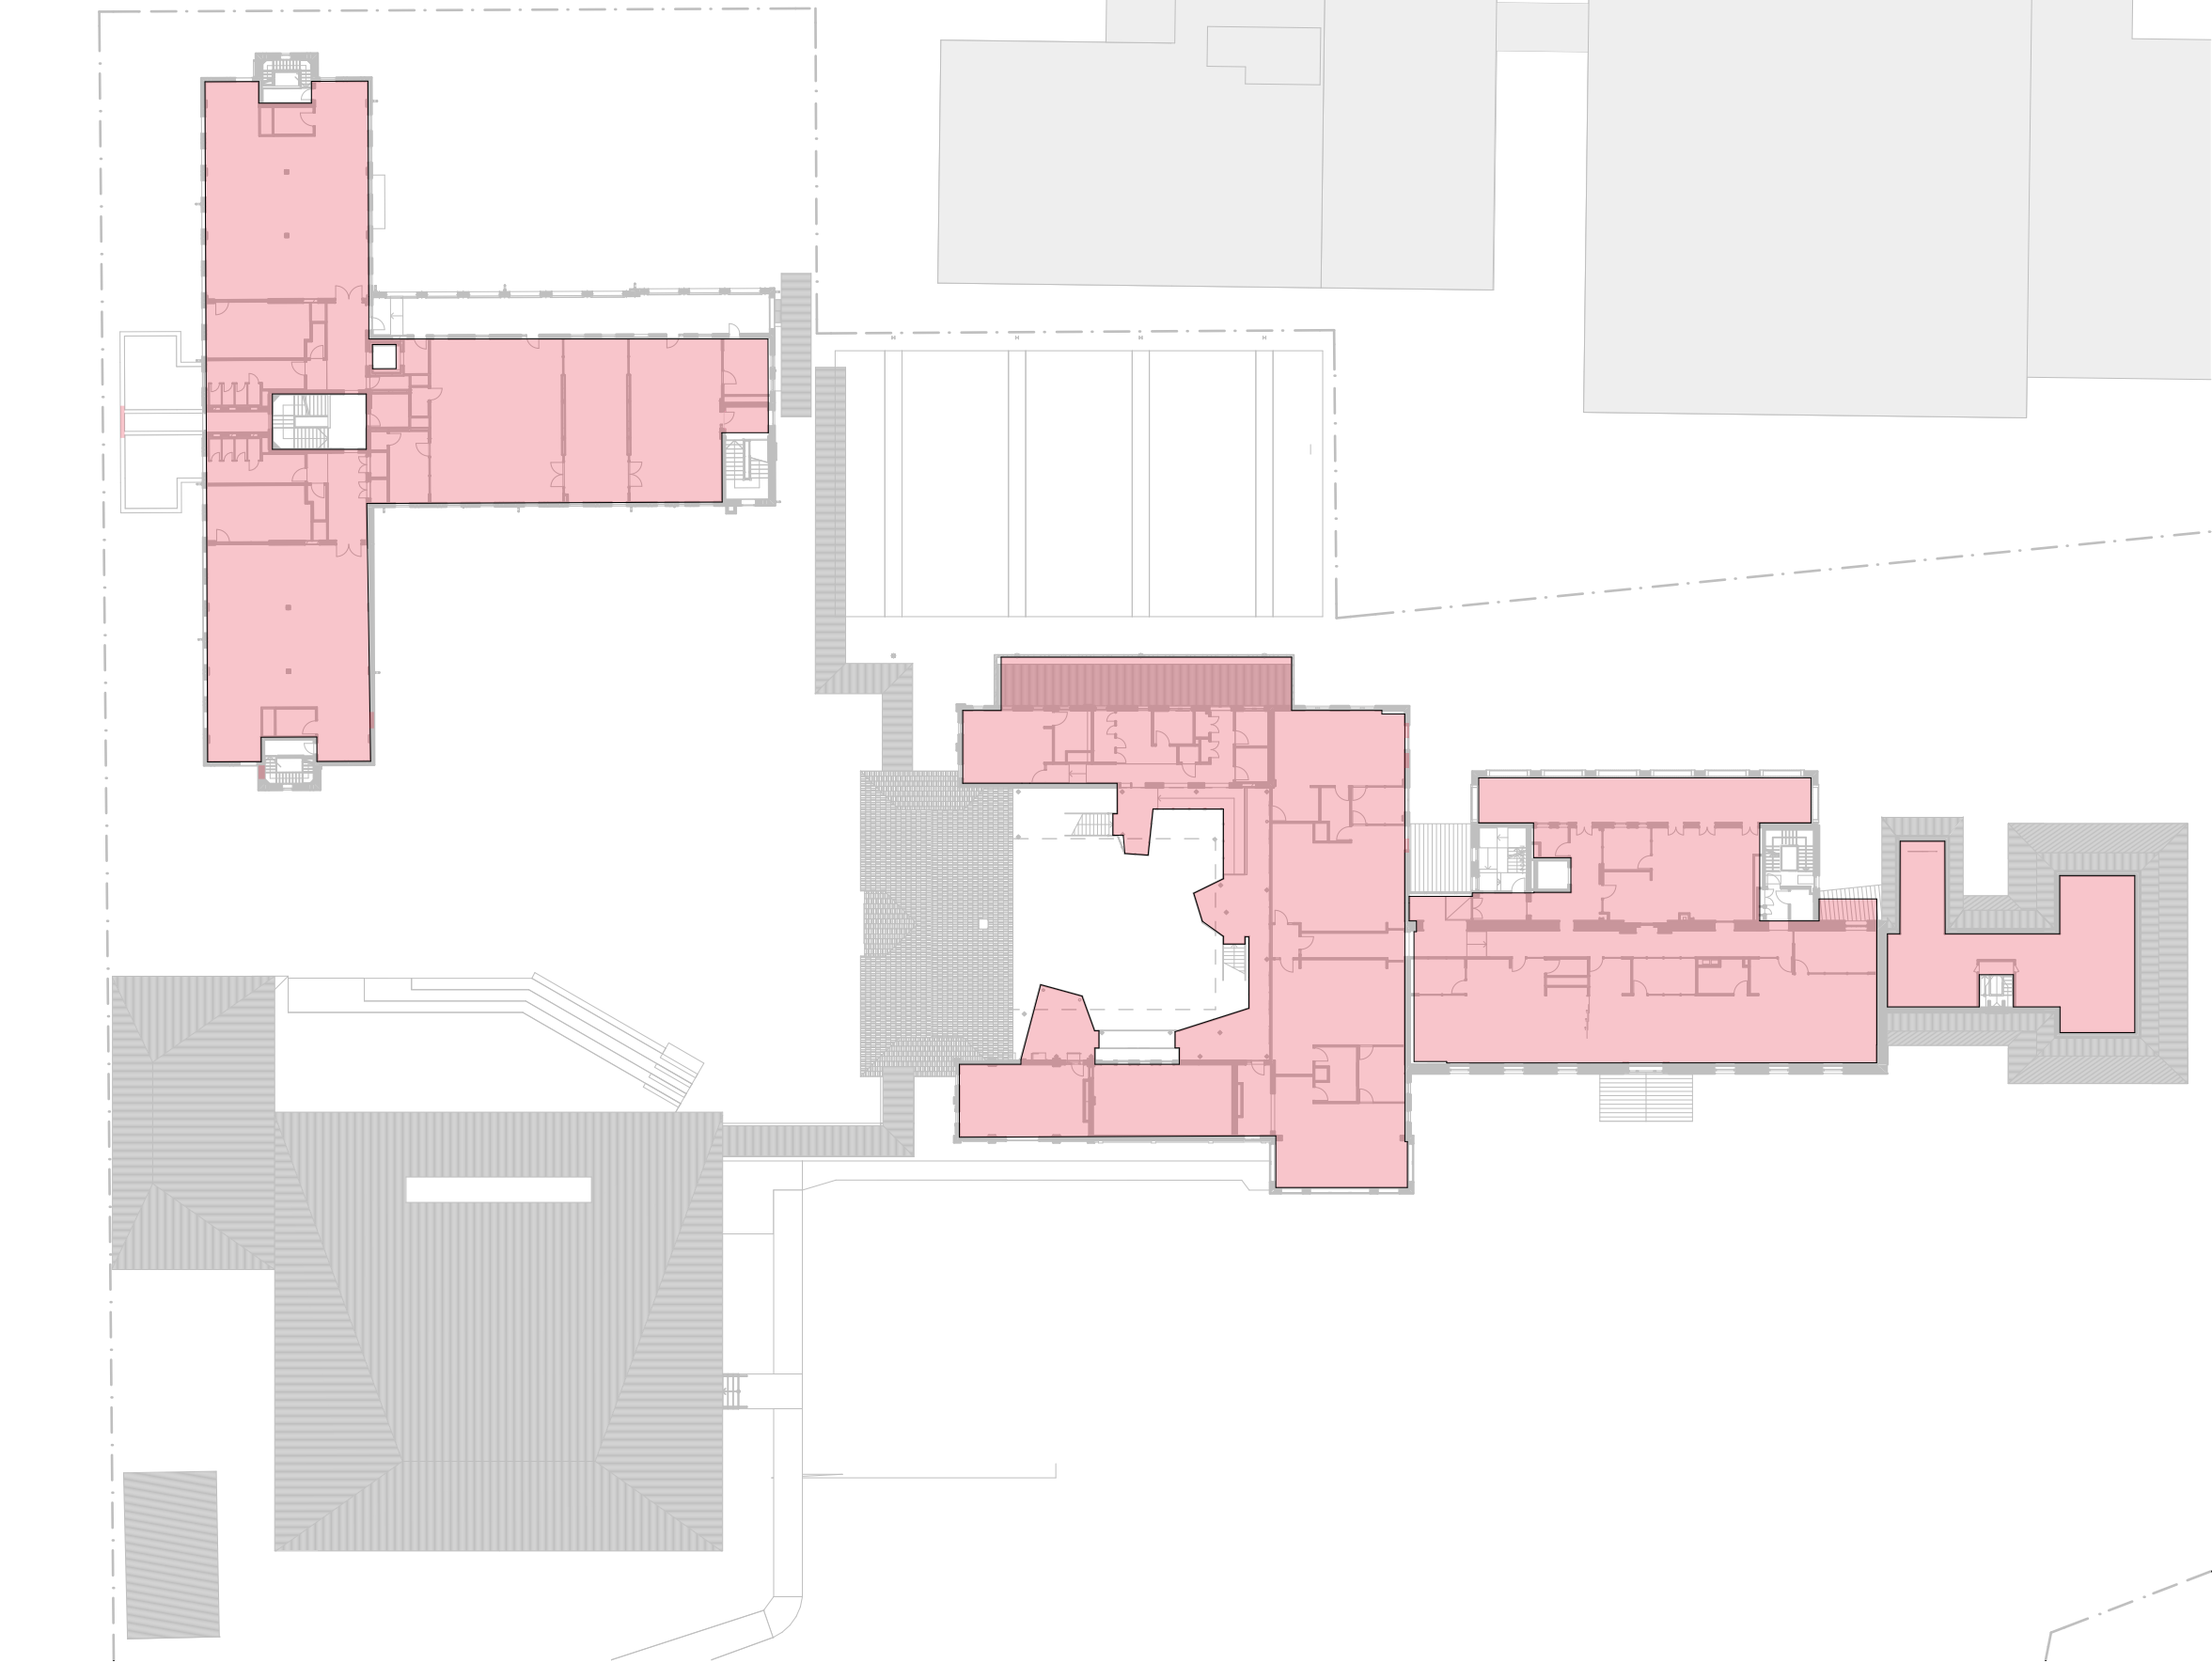

SECOND FLOOR GFA PLAN
1:500

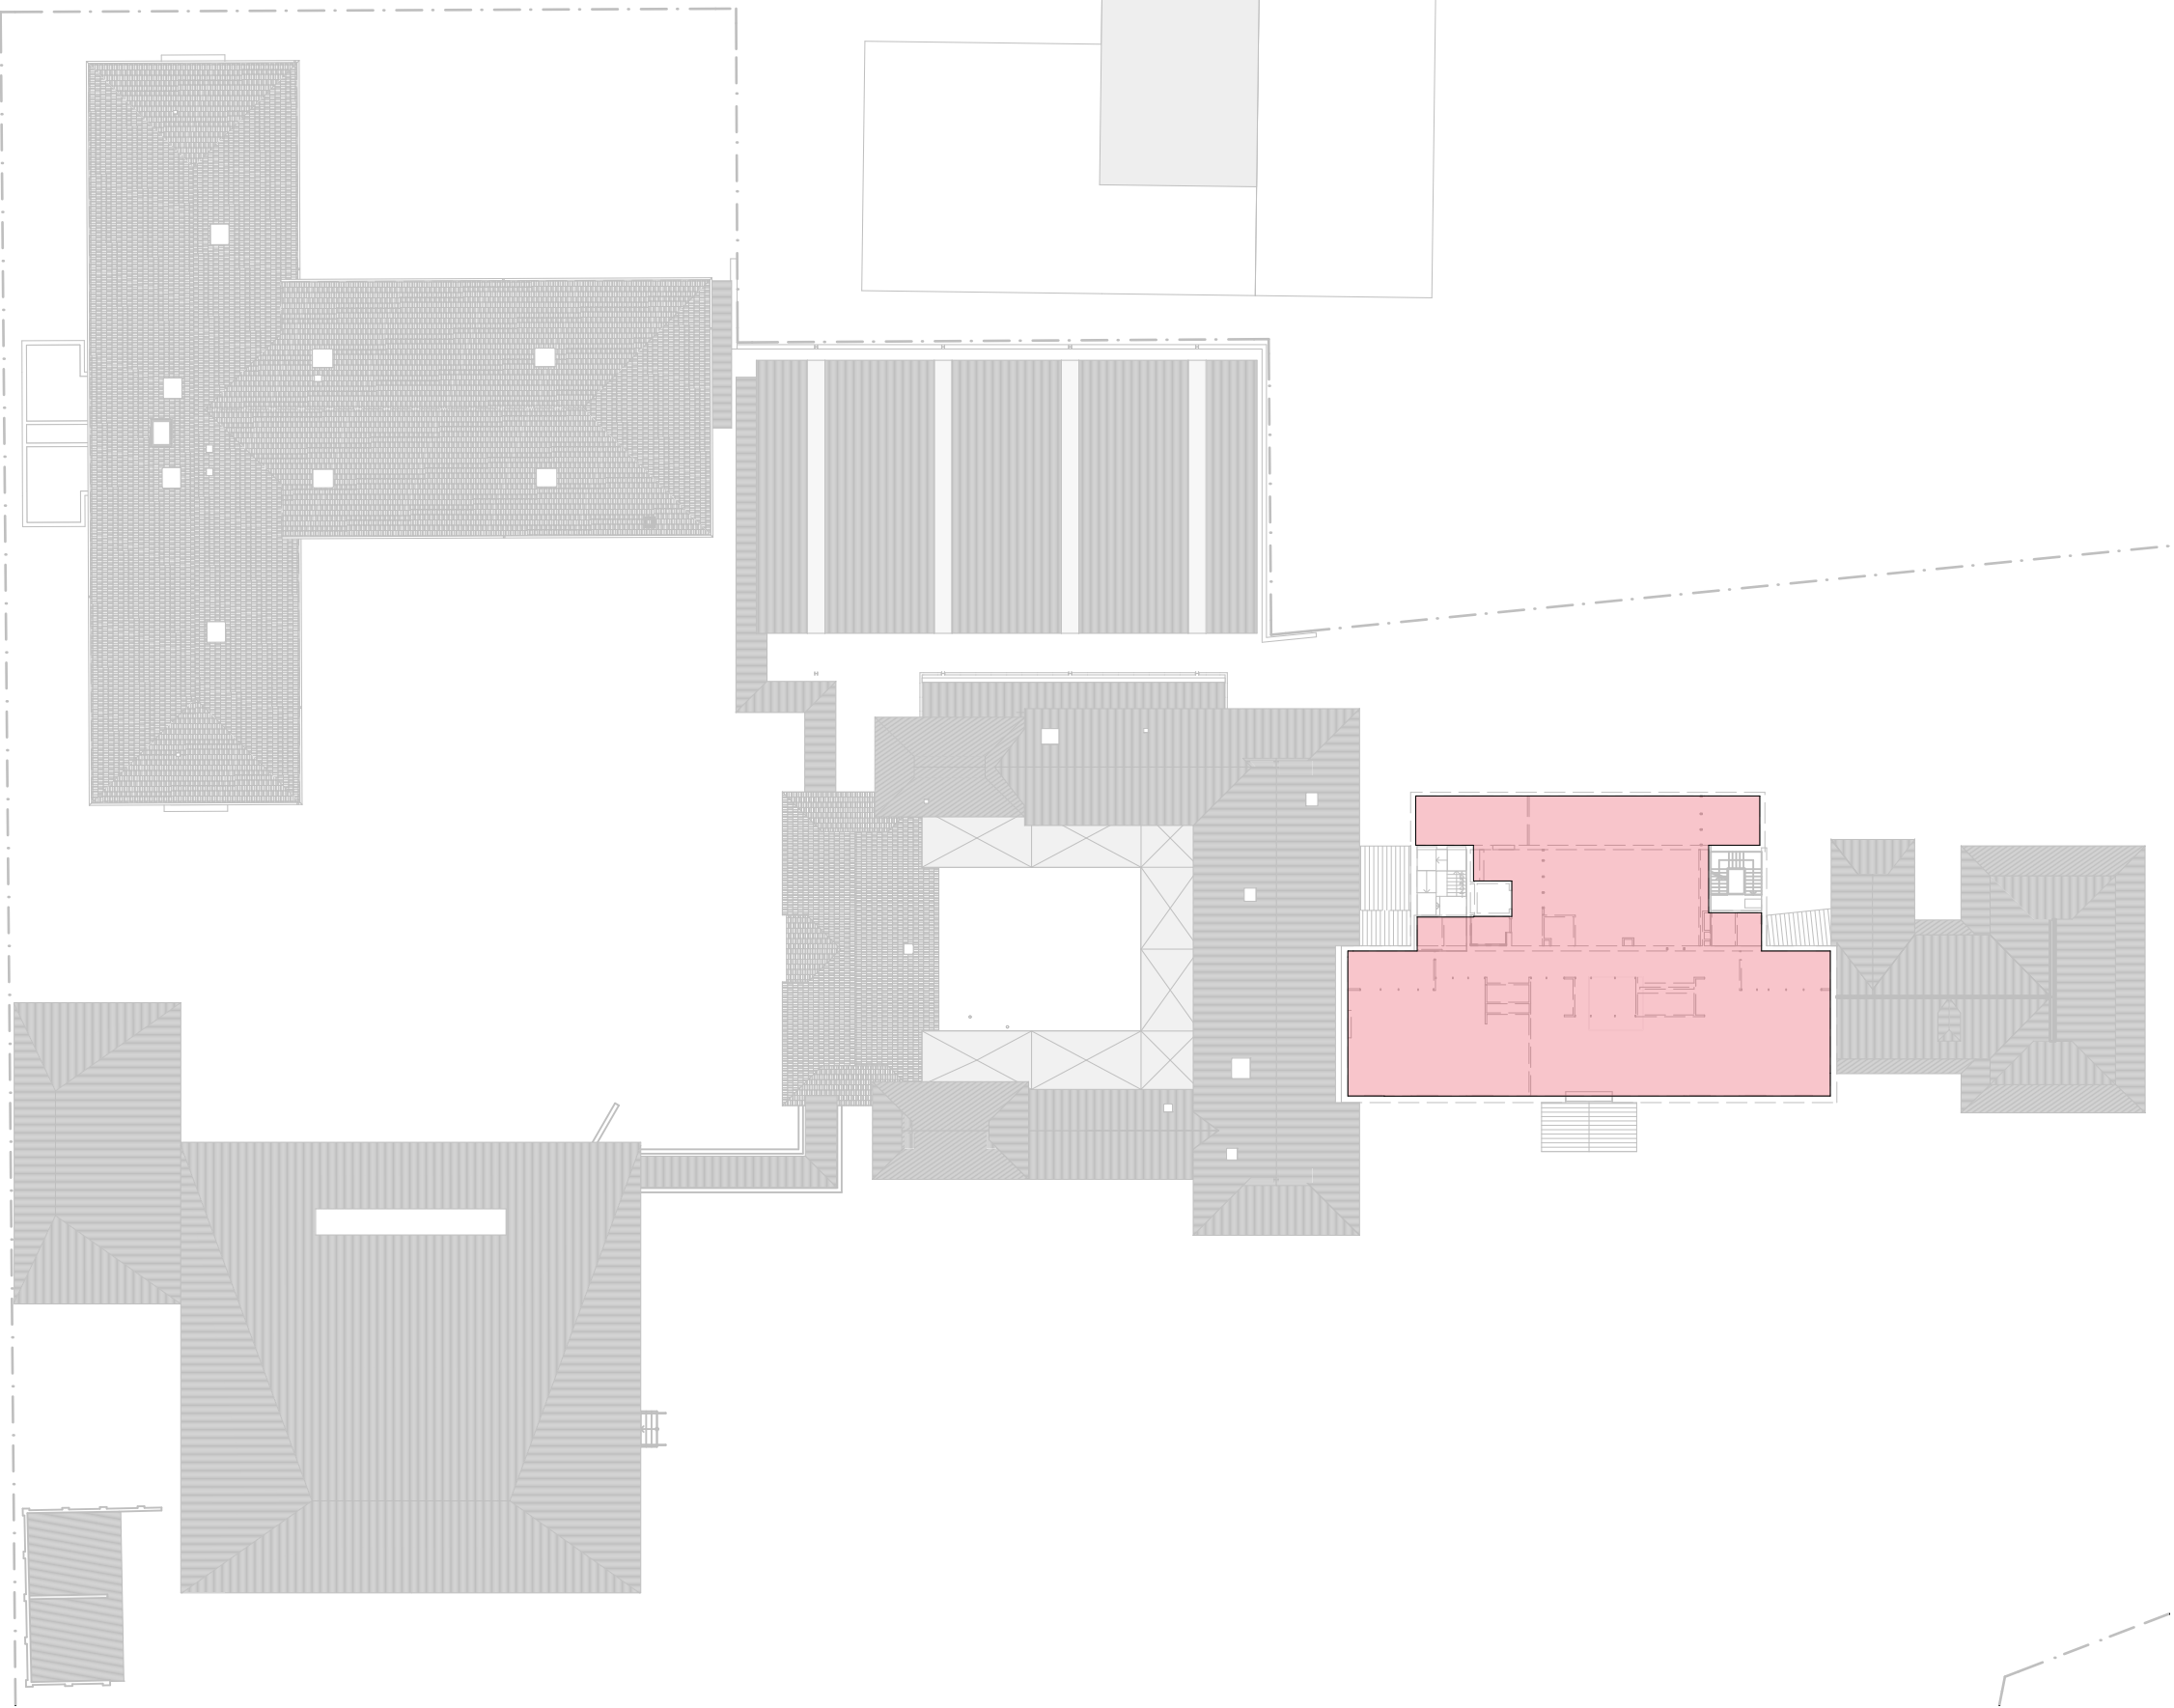

THIRD FLOOR GFA PLAN
1:500

TOTAL AREA GFA BY STOREY	
GF	3,664.79
FF	2,712.59
SF	2,205.24
TF	536.80
	9,119.42 m²

GROSS FLOOR AREA (GFA) BY BUILDING		
Building AB	GF	732.80
Building AB	FF	883.30
Building AB	SF	660.60
Building AB	TF	536.80
Building C	GF	761.33
Building C	FF	948.48
Building C	SF	730.98
Building D	GF	947.61
Building D	FF	880.81
Building D	SF	813.66
NEW HALL	GF	1,223.05
		9,119.42 m²

TOTAL AREA GFA	
9,119.42	
9,119.42 m²	

TOTAL SITE AREA
24630.81M²

FLOOR SPACE RATIO (SITE AREA/GFA TOTAL)
0.37

LEP FSR
0.4:1

REVISION NAME:
06/05/2016 ISSUE FOR SSD - REV A

NOTES:
Do not scale off drawings. Use figured dimensions only. Report any discrepancies to the architect. These designs, plans, specifications and the copyright therein are the property of Tonkin Zulaikha Greer Architects Pty Ltd, and must not be reproduced or copied wholly or in part without written permission of Tonkin Zulaikha Greer Architects Pty Ltd.
DRAWINGS TO BE PRINTED IN COLOUR

ACCESS CONSULTANT
FUNKTION
Phone: (02) 9011 8128
Email: jen@funktion-makinglifeit.com
FIRE ENGINEERING
CORE Engineering Group
Phone: 0412 389 484
Email: sandro@coreengineering.com.au
TOWN PLANNER
JBA Urban Development Services
Phone: 0411 818 359
Email: kludehope@jaurban.com.au

ACOUSTIC ENGINEER
Acoustic Studio
Phone: 0417 427 270
Email: jason.cameron@acousticstudio.com.au
HYDRAULIC ENGINEER
WOOD & GRIEVE
Phone: 0413 358 202
Email: david.stebina@wge.com.au
QUANTITY SURVEYOR
Slattery
Phone: 0427 658 513
Email: gillian.cottle@slattery.com.au

BCA CONSULTANT
BMG
Phone: 0400 300 126
Email: tony@bmplusg.com.au
LANDSCAPE ARCHITECT
SMM
Phone: (02) 9361 4549
Email: ms@sm2group.com.au
ARCHAEOLOGY
AHMS
Phone: 0425 215 012
Email: smcintyre-tamwoy@ahms.com.au

CIVIL ENGINEER
SDA Structures
Phone: 0408 900 855
Email: andrew@dsastructures.com.au
MECHANICAL ENGINEER
WOOD & GRIEVE
Phone: 0408 900 855
Email: andrew@dsastructures.com.au
TRAFFIC ENGINEER
Thompson Stanbury
Phone: 0418 262 125
Email: david@thompsonstanbury.com.au

ELECTRICAL ENGINEER
WOOD & GRIEVE
Phone: 0425 173 151
Email: steven.lysar@wge.com.au
STRUCTURAL ENGINEER
SDA
Phone: 0408 900 855
Email: andrew@dsastructures.com.au
WASTE MANAGEMENT
SMEC
Phone: (02) 8484 7000
Email: Daniel.Cramer@smec.com

ESD CONSULTANT
WOOD & GRIEVE
Phone: #ESD Phone Number
Email: alexander.kobler@wge.com.au
ARBORIST
TCL Tree solutions
Phone: 0412 292 777
Email: tcltreesolutions1@gmail.com
SOIL CONTAMINATION / HAZMAT
SMEC
Phone: (02) 8484 7000
Email: Daniel.Cramer@smec.com

CLIENT:
DEPARTMENT OF EDUCATION
Phone: 02 9561 1141
Email: roland.marshall@det.nsw.edu.au

PROJECT :
**O'CONNELL STREET
PRIMARY SCHOOL**
PROJECT NO : 15030

ARCHITECT
TONKIN ZULAIKHA GREER ARCHITECTS
117 Reservoir Street
ABN: 46002722349
P: (02) 9215 4900
F: (02) 9215 4901
EMAIL info@tztg.com.au
WEB www.tztg.com.au

tonkin
zulaikha
greer
architects

DRAWING TITLE
AREA CALCULATION PLANS
SCALES
1:500
PHASE
PRELIMINARY
DRAWING NO
PA-003
REV
A

DRAWN BY
KL, JH, BS, JB, KP,
JH, ML, CS, JM
CHECKED
PT