


# Detail Area Drainage Channel

## DETAIL PLAN

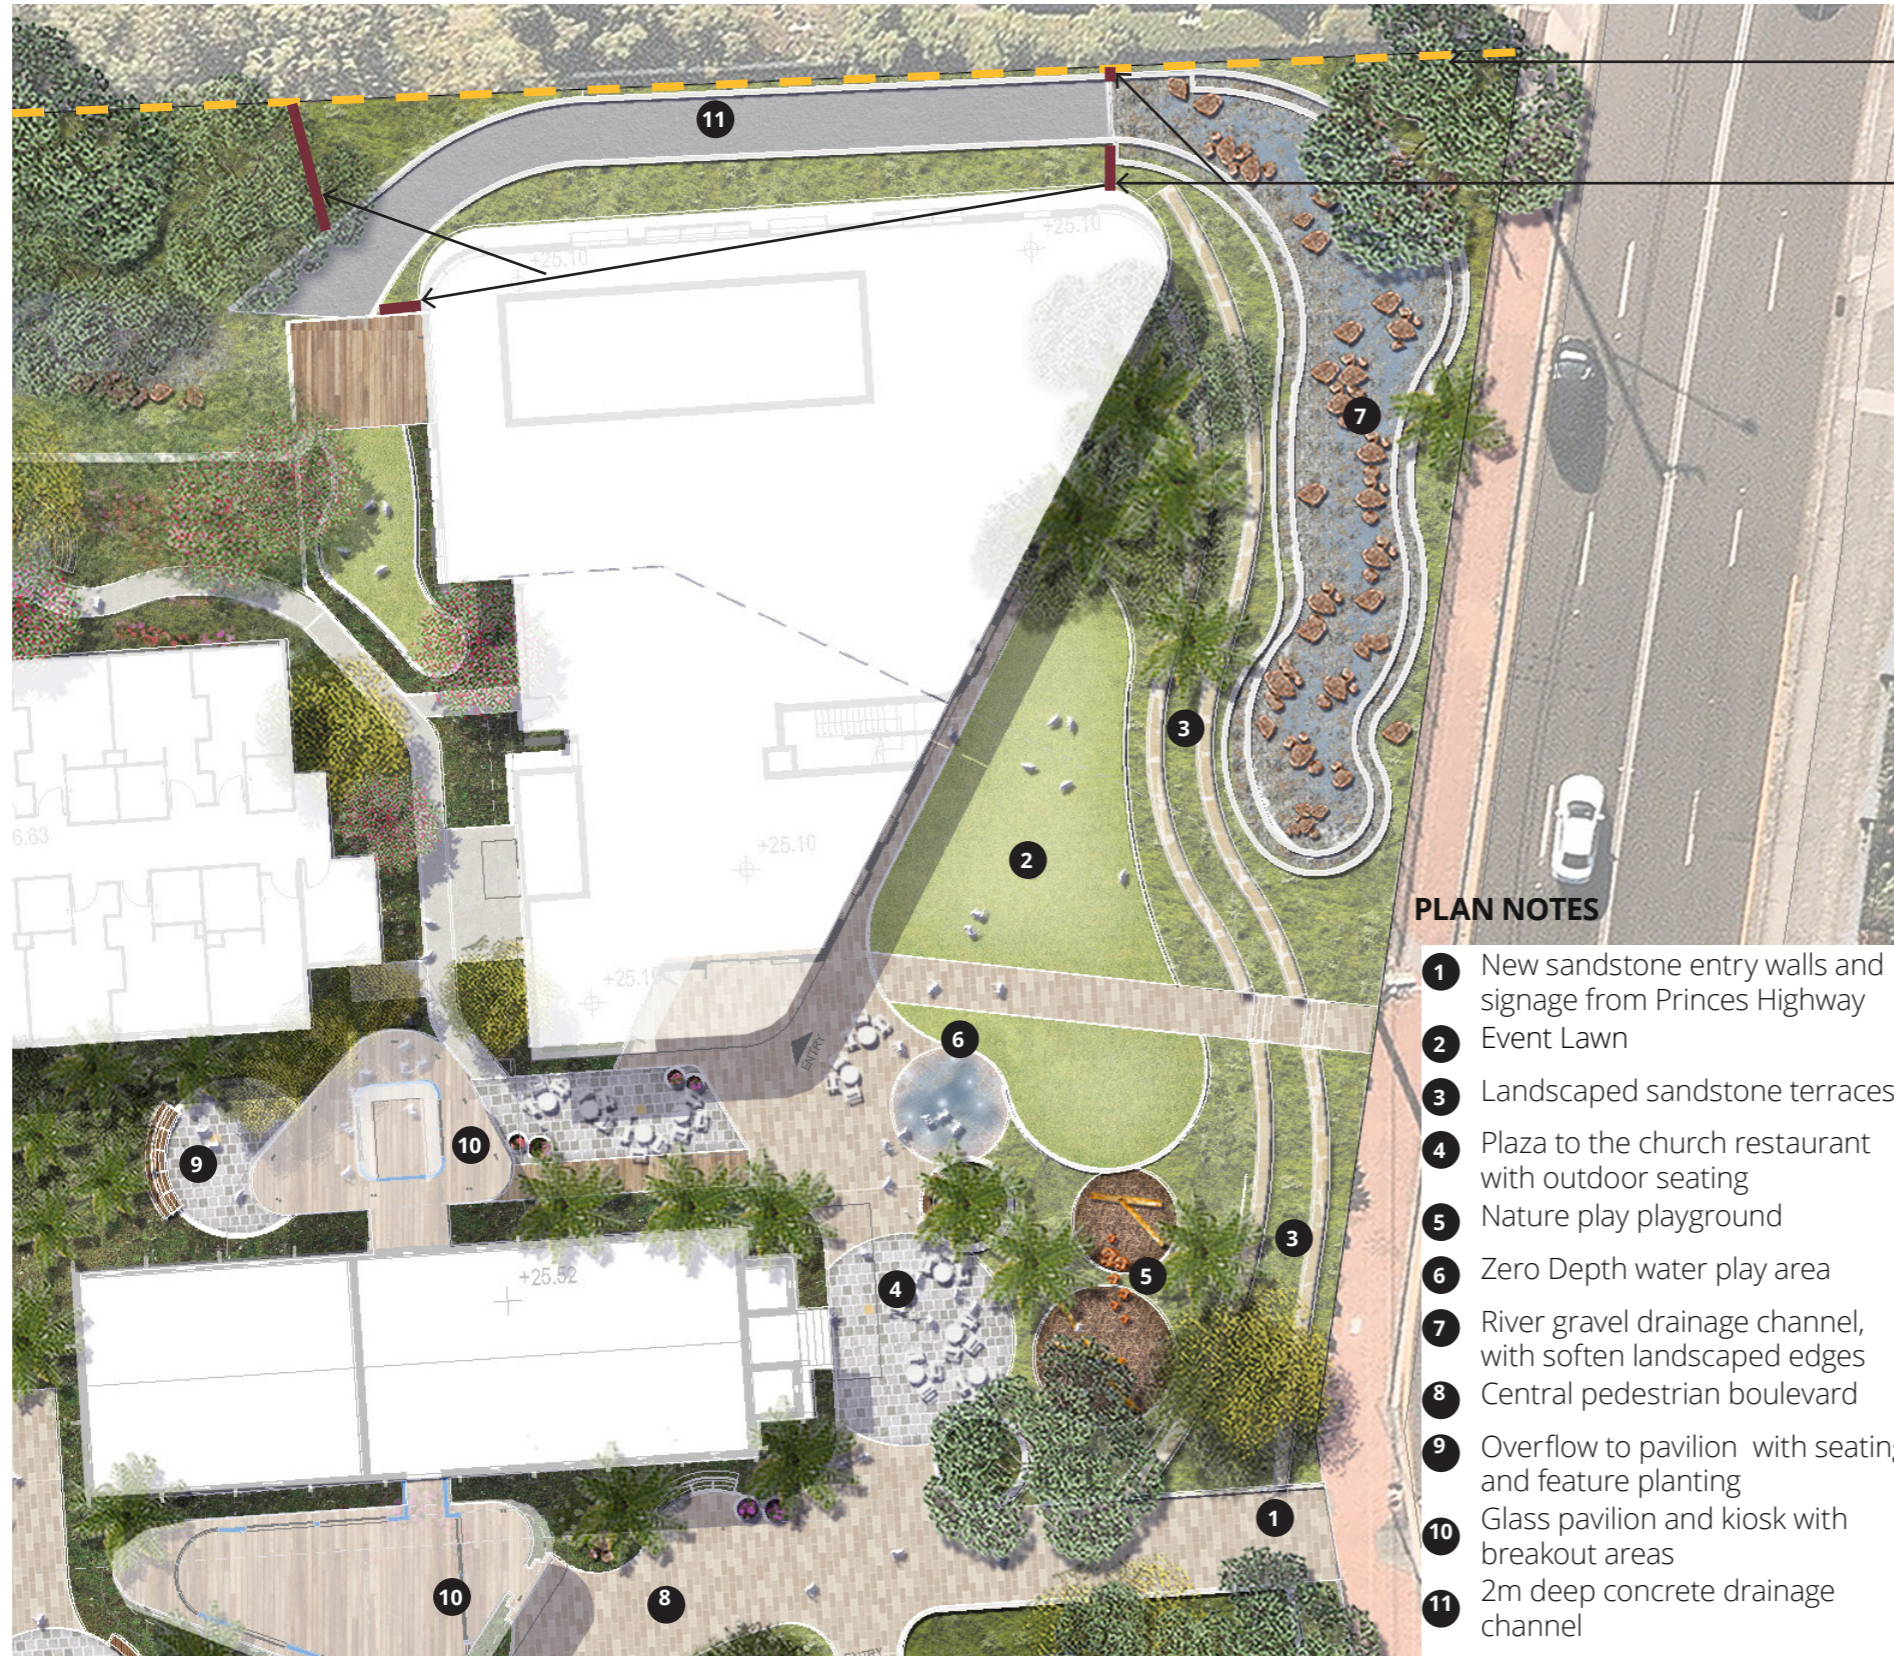

### PLAN NOTES

- 1 New sandstone entry walls and signage from Princes Highway Event Lawn
- 2 Landscaped sandstone terraces
- 3 Plaza to the church restaurant with outdoor seating
- 4 Nature play playground
- 5 Zero Depth water play area
- 6 River gravel drainage channel, with soften landscaped edges
- 7 Central pedestrian boulevard
- 8 Overflow to pavilion with seating and feature planting
- 9 Glass pavilion and kiosk with breakout areas
- 10 2m deep concrete drainage channel

- Existing 2000mm high colorbond fence along boundary.
- Proposed 2m high slated protection fence between existing colorbond fence and channel. Also between channel and Building E

## KEY PLAN



## SECTION AA

