


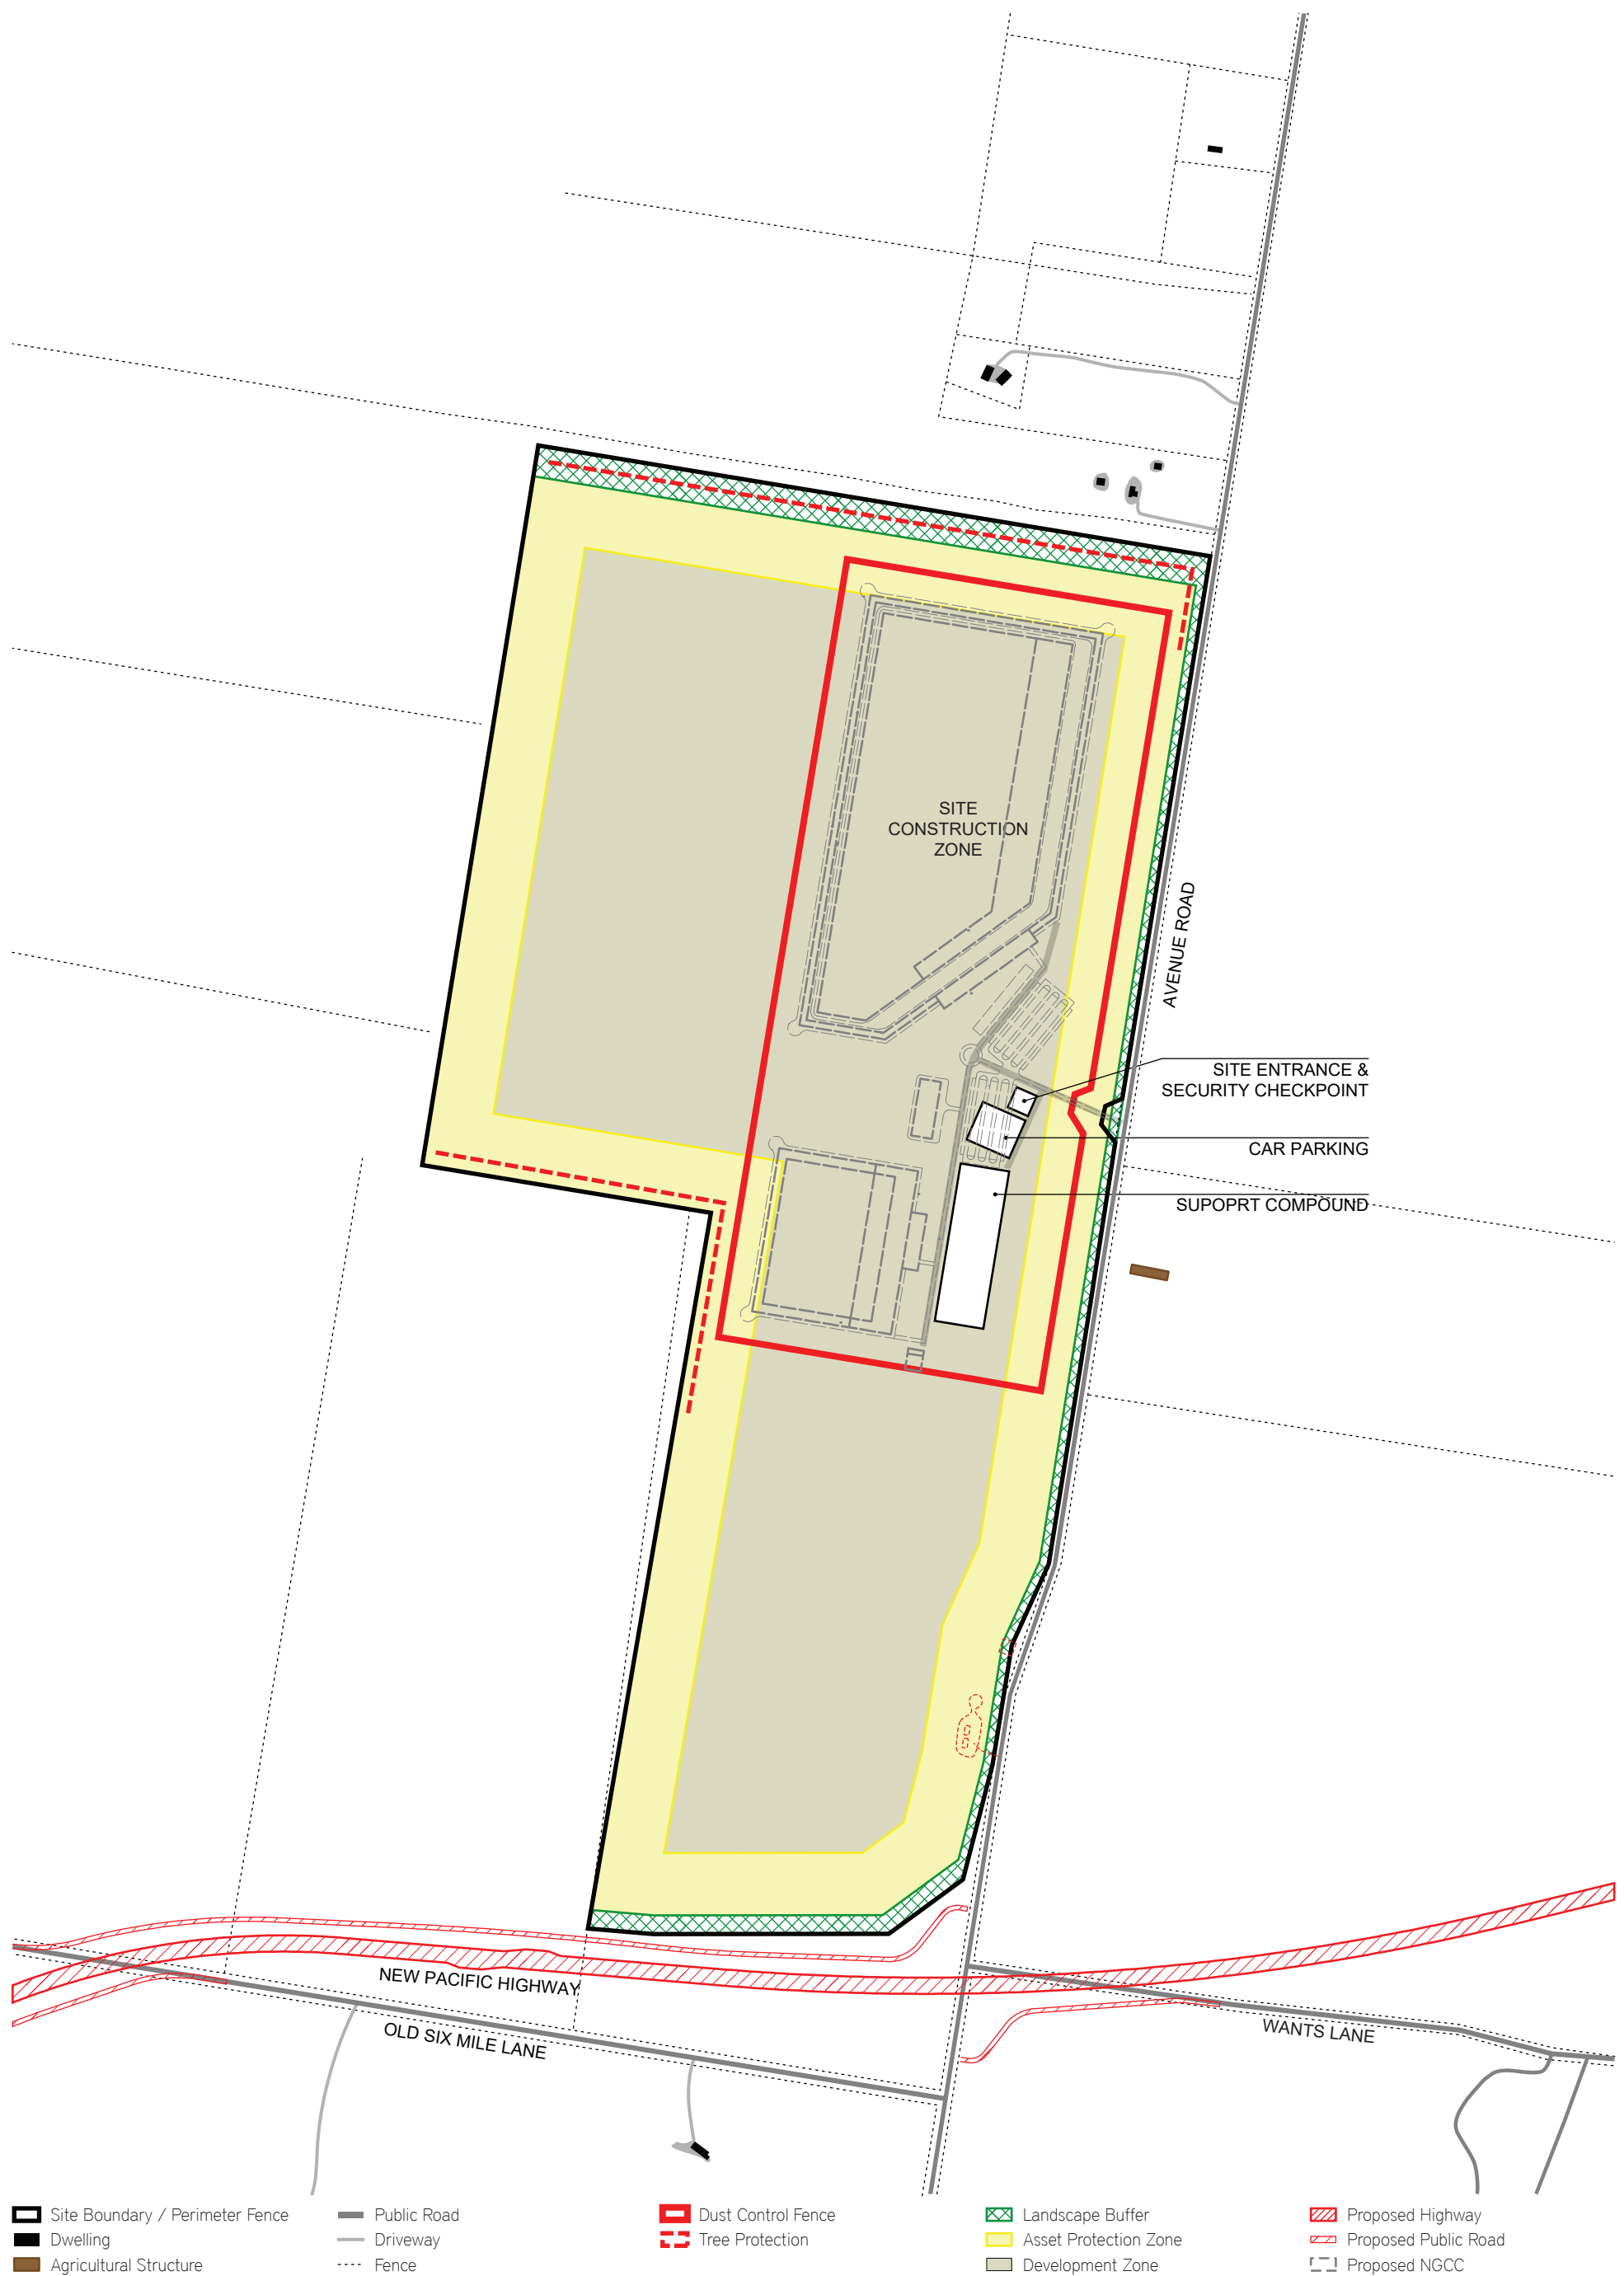

Any form of replication of this drawing in full or in part without the written permission of NBRIS & PARTNERS Pty Ltd constitutes an infringement of the copyright © 2014
AS/NZS 1100:2011
Nominated Architects: Graham Thorburn reg No.5706; Geoffrey Deane reg No.3766; Andrew Duffin reg No.5602; Garry Hoddinett reg No.5286




Drawing Title
CONSTRUCTION MITIGATION PLAN
NORTHERN SITING

Project & Client
NEW GRAFTON
CORRECTIONAL CENTRE
at
GRAFTON
for
INFRASTRUCTURE NSW


Architect
NBRIS+PARTNERS
Level 3, 4 Glen Street, Milsons Point, NSW 2061 Australia
T: 61 2 9922 2344 F: 61 2 9922 1308
E: architects@nbrisap.com.au W: www.nbrisap.com.au
CAD File 15547-SK-SITE REVIEW

Date FEBRUARY 2016
Scale 1:10 000 @ A3
0 50 100 200 300m

Figure 10 - Northern Siting, Construction Works

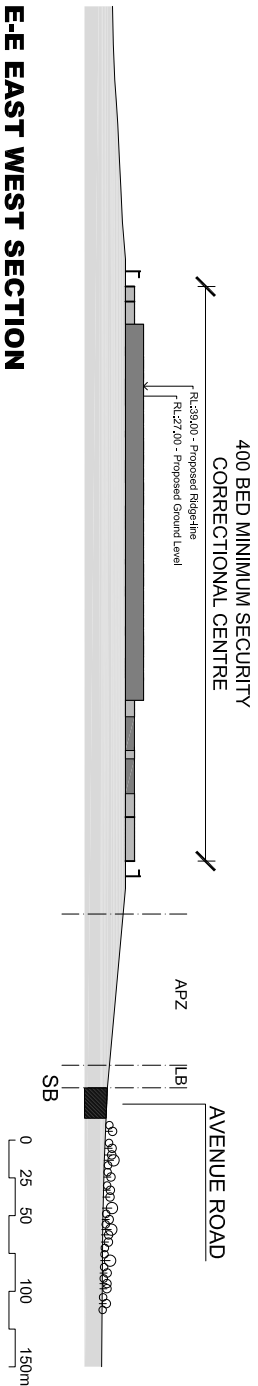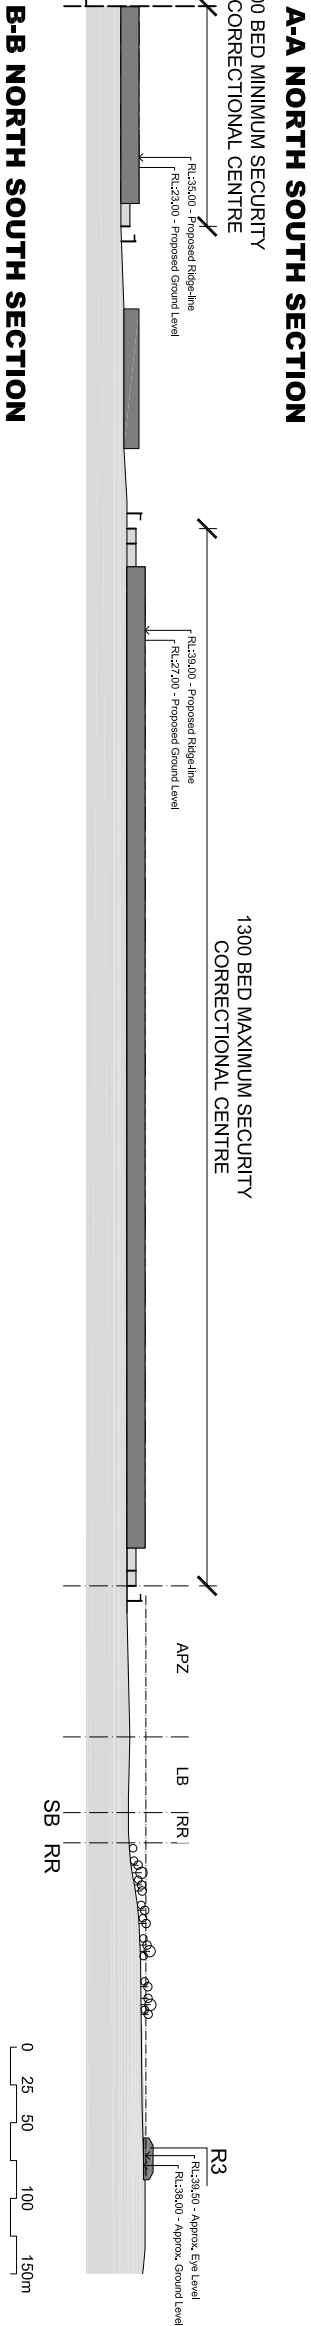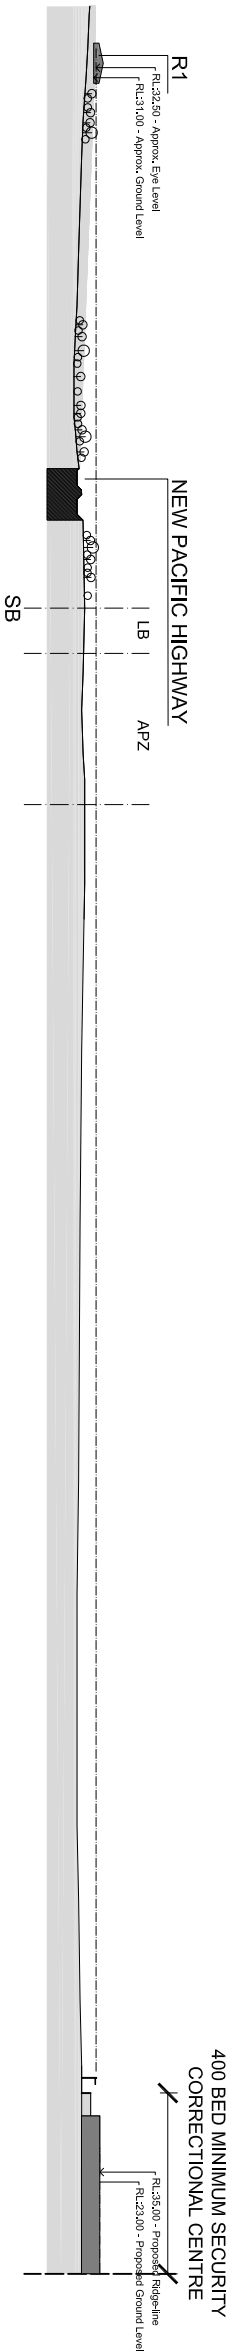

- R# RESIDENCE
- SB SITE BOUNDARY
- RR ROAD RESERVE
- LB LANDSCAPE BUFFER
- APZ ASSET PROTECTION ZONE

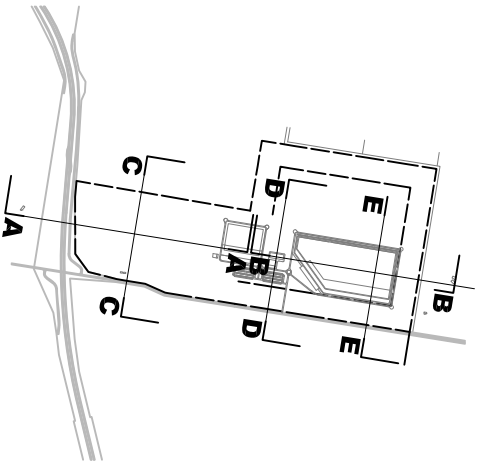

Issue			Chkd
No.	Date	Description	

Any form of replication of this drawing in full or in part without the written permission of NBRS+PARTNERS is prohibited. This drawing is to be used as a reference only and should not be used for construction or any other purpose without the written permission of NBRS+PARTNERS.

Northeast Architectural, Grafton, NSW reg No. 57065, Geoffrey Deane
ABN 16 602 247 255
reg No. 3156, Andrew Saffery reg No. 35812, Gary Hoddinott reg No. 32386

Drawing Title

MASTERPLAN SITE SECTION
NORTHERN SITING

Project & Client

NEW GRAFTON
CORRECTIONAL CENTRE
at
GRAFTON
for
INFRASTRUCTURE NSW

Architect


NBRS+PARTNERS
Level 3, 4 Glen Street, Milsons Point, NSW 2061 Australia
T: 61 2 9822 2344 F: 61 2 9822 1308
E: architects@nbmap.com.au W: www.nbmap.com.au
CAD File: \$FILES

Date MAY 2016
Scale 1:5000 @ A3

0 25 50 100 150m

Drawing Reference

SKETCH-004 (B)

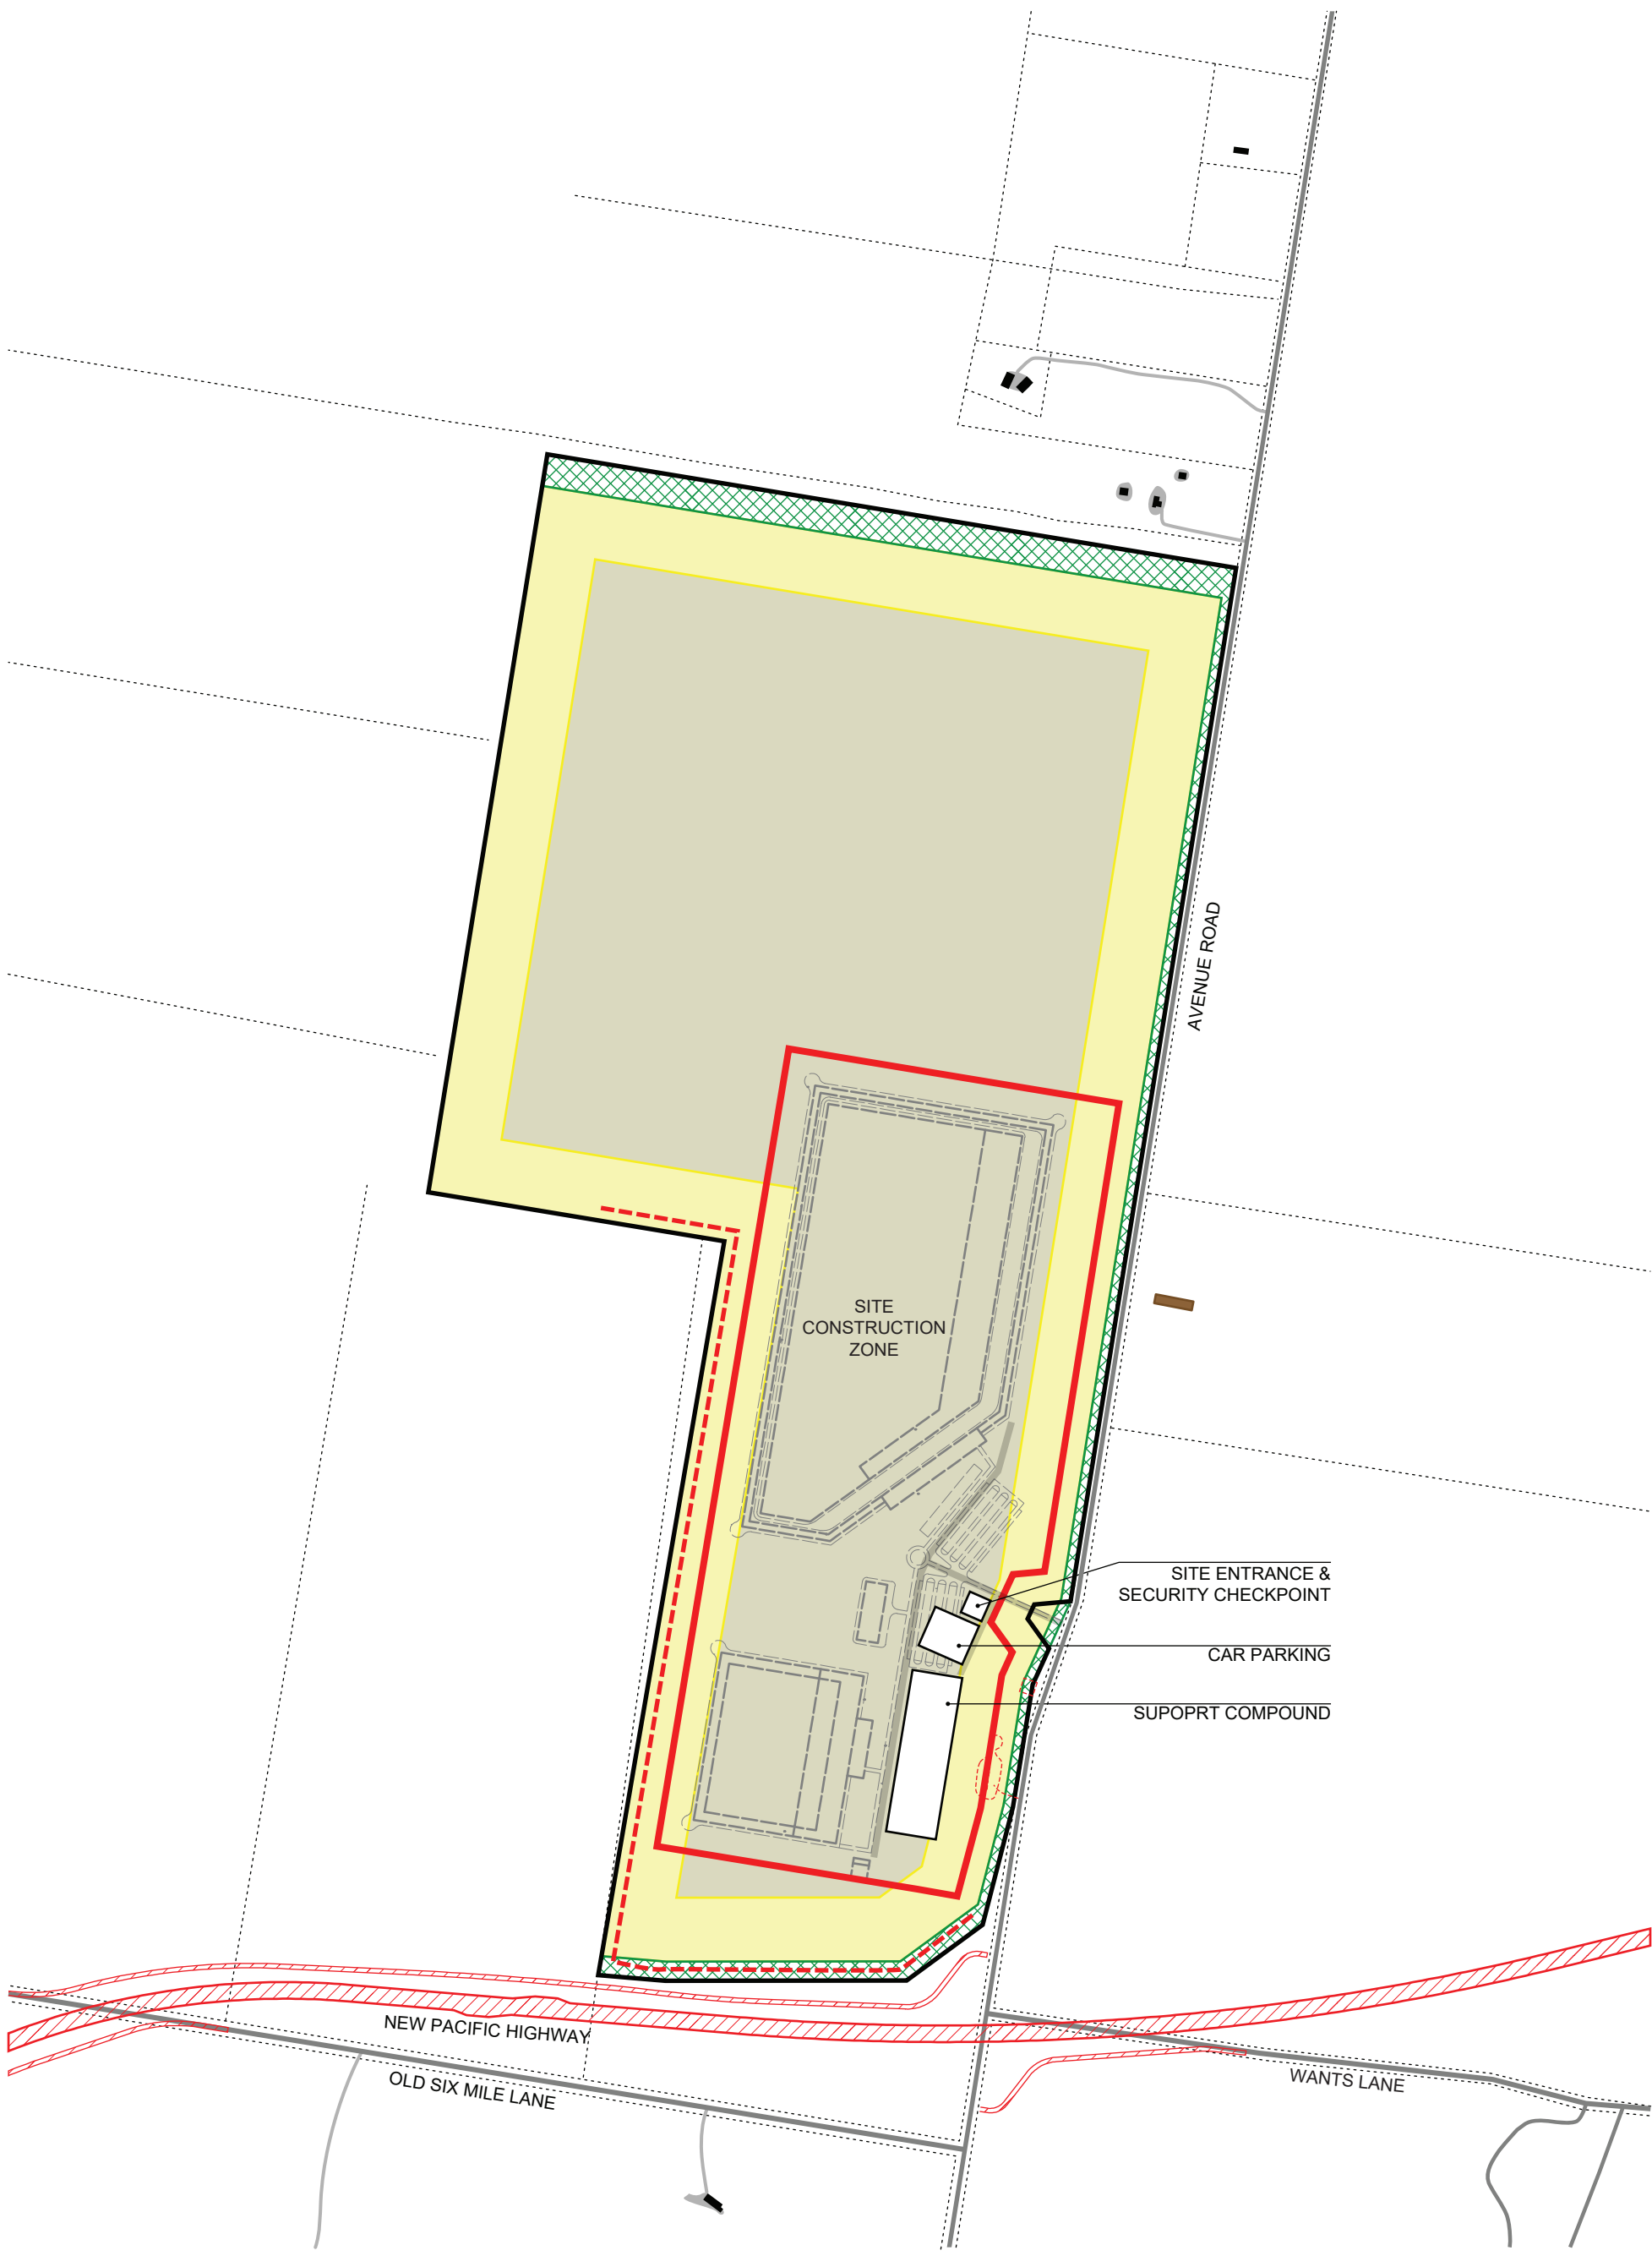

- | | | | | |
|---------------------------------|-------------|--------------------|-----------------------|----------------------|
| Site Boundary / Perimeter Fence | Public Road | Dust Control Fence | Landscape Buffer | Proposed Highway |
| Dwelling | Driveway | Tree Protection | Asset Protection Zone | Proposed Public Road |
| Agricultural Structure | Fence | | Development Zone | Proposed NGCC |

Drawing Title
CONSTRUCTION MITIGATION PLAN
SOUTHERN SITING





Project & Client
NEW GRAFTON
CORRECTIONAL CENTRE
at
GRAFTON
for
INFRASTRUCTURE NSW

Architect
NBRS+PARTNERS
Level 3, 4 Glen Street, Milsons Point, NSW 2061 Australia
T: 61 2 9922 2344 F: 61 2 9922 1308
E: architects@nbsap.com.au W: www.nbsap.com.au
CAD File 15547-SK-SITE REVIEW


Date FEBRUARY 2016
Scale 1:10 000 @ A3
0 50 100 200 300m

Any form of replication of this drawing in full or in part without the written permission of NBRS & PARTNERS Pty Ltd constitutes an infringement of the copyright.
ABN 16 002 247 565
Nominated Architects: Graham Thorburn reg No.5706; Geoffrey Deane reg No.3766; Andrew Duffin reg No.5602; Garry Hoddnett reg No.5286
© 2014

Figure 9 - Southern Siting, Construction Works

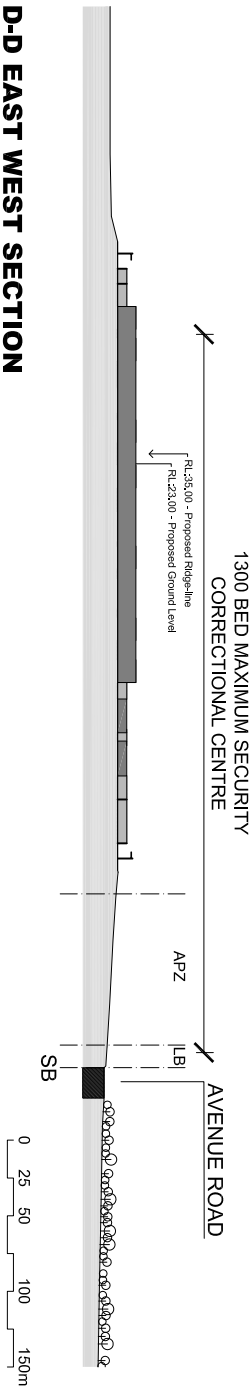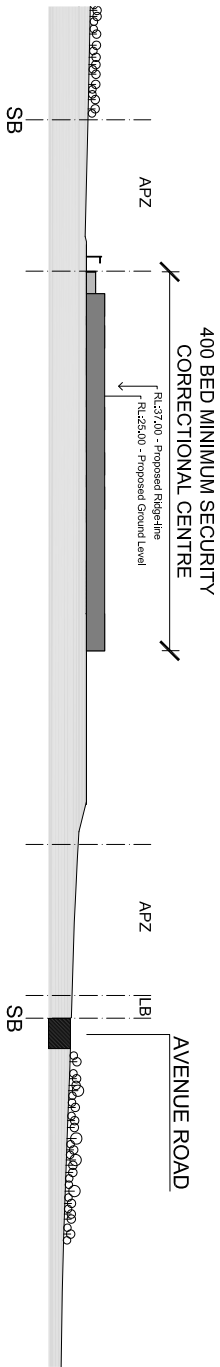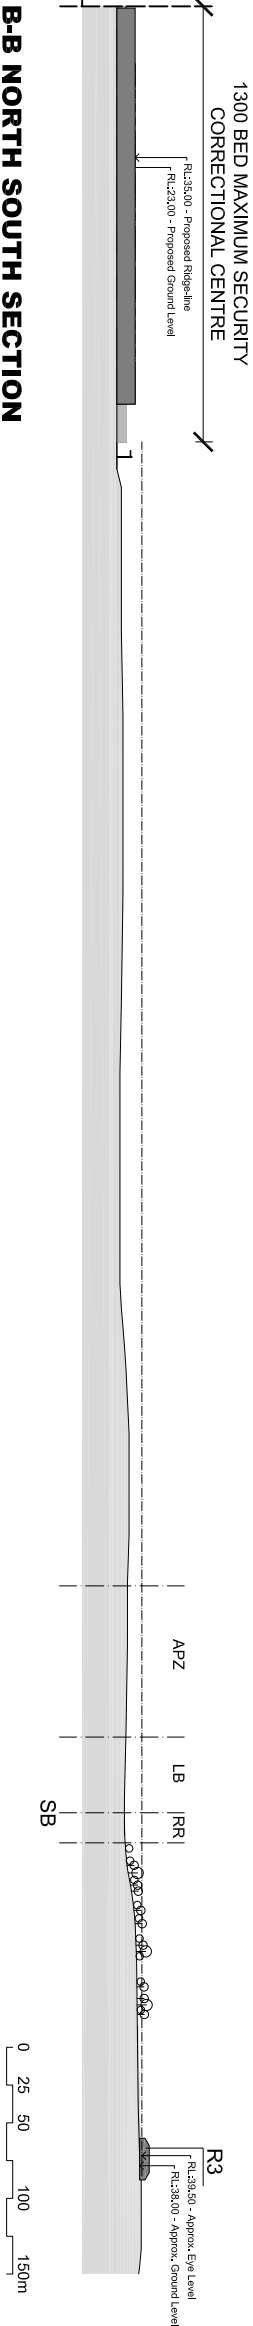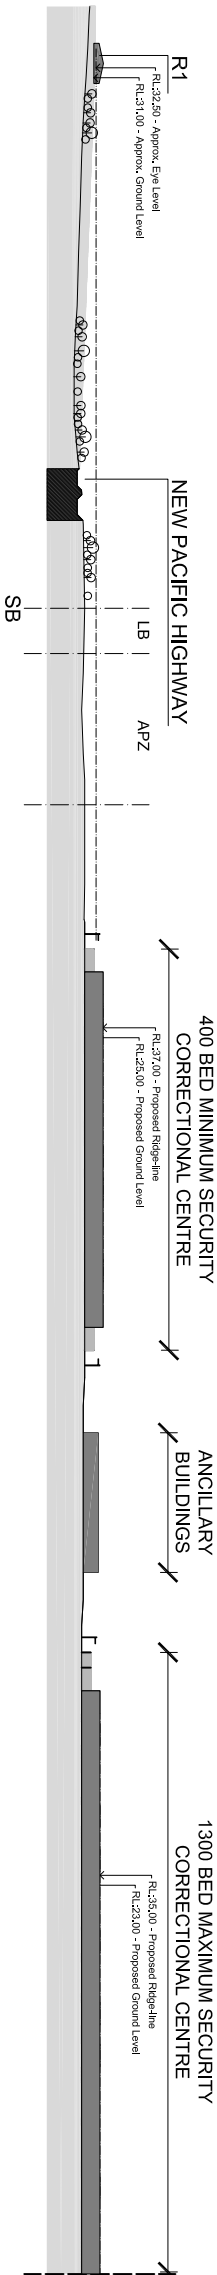

- R# RESIDENCE
SB SITE BOUNDARY
RR ROAD RESERVE
LB LANDSCAPE BUFFER
APZ ASSET PROTECTION ZONE

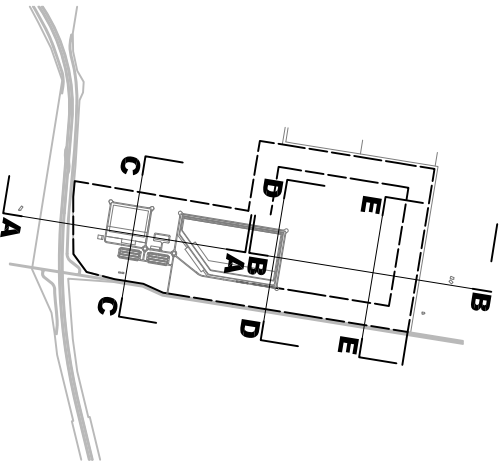

SECTION REFERENCE PLAN

NOT TO SCALE

Issue			Chkd
No.	Date	Description	

Any form of replication of this drawing in full or in part without the written permission of NBRS+PARTNERS is prohibited. This document is an arrangement of the copyright material of NBRS+PARTNERS. It is not to be used for any other purpose. NBRS+PARTNERS is not responsible for any loss or damage caused by the use of this document. 

Drawing Title		Project & Client
MASTERPLAN SITE SECTION	SOUTHERN SITING	

Architect		Project & Client
NBRS+PARTNERS	Level 3, 4 Glen Street, Milsons Point, NSW 2061 Australia	
T: 61 2 9822 2344	F: 61 2 9822 1308	NEW GRAFTON CORRECTIONAL CENTRE
E: architects@nbrrap.com.au	W: www.nbrrap.com.au	at GRAFTON
CAD File: \$FILES		for INFRASTRUCTURE NSW

Date		Drawing Reference
MAY 2016	Scale 1:5000 @ A3	
0 25 50 100 150m		SKETCH-004 (A)

