

Local Public Domain Strategy


The local public domain strategy is to improve access and safety around the site and improve the visual appeal of the public domain.

New landscaping incorporated along the perimeter pedestrian routes will improve the visual presentation of the public domain.


Glazed facades and communal accommodation spaces positioned adjacent street pedestrian pathways will promote passive surveillance and security during the day and night.

A publicly accessible pathway link is incorporated through the main City Road entry that links City Road with Darlington Road. It provides students and the public with a convenient cross site route that integrates the ground level with the public domain.

The link will be monitored and managed during hours of operation providing additional safety to the public and students. An accessible lift on Darlington Road entry will provide equitable access through the site from Darlington Road that is at a lower level than City Road.

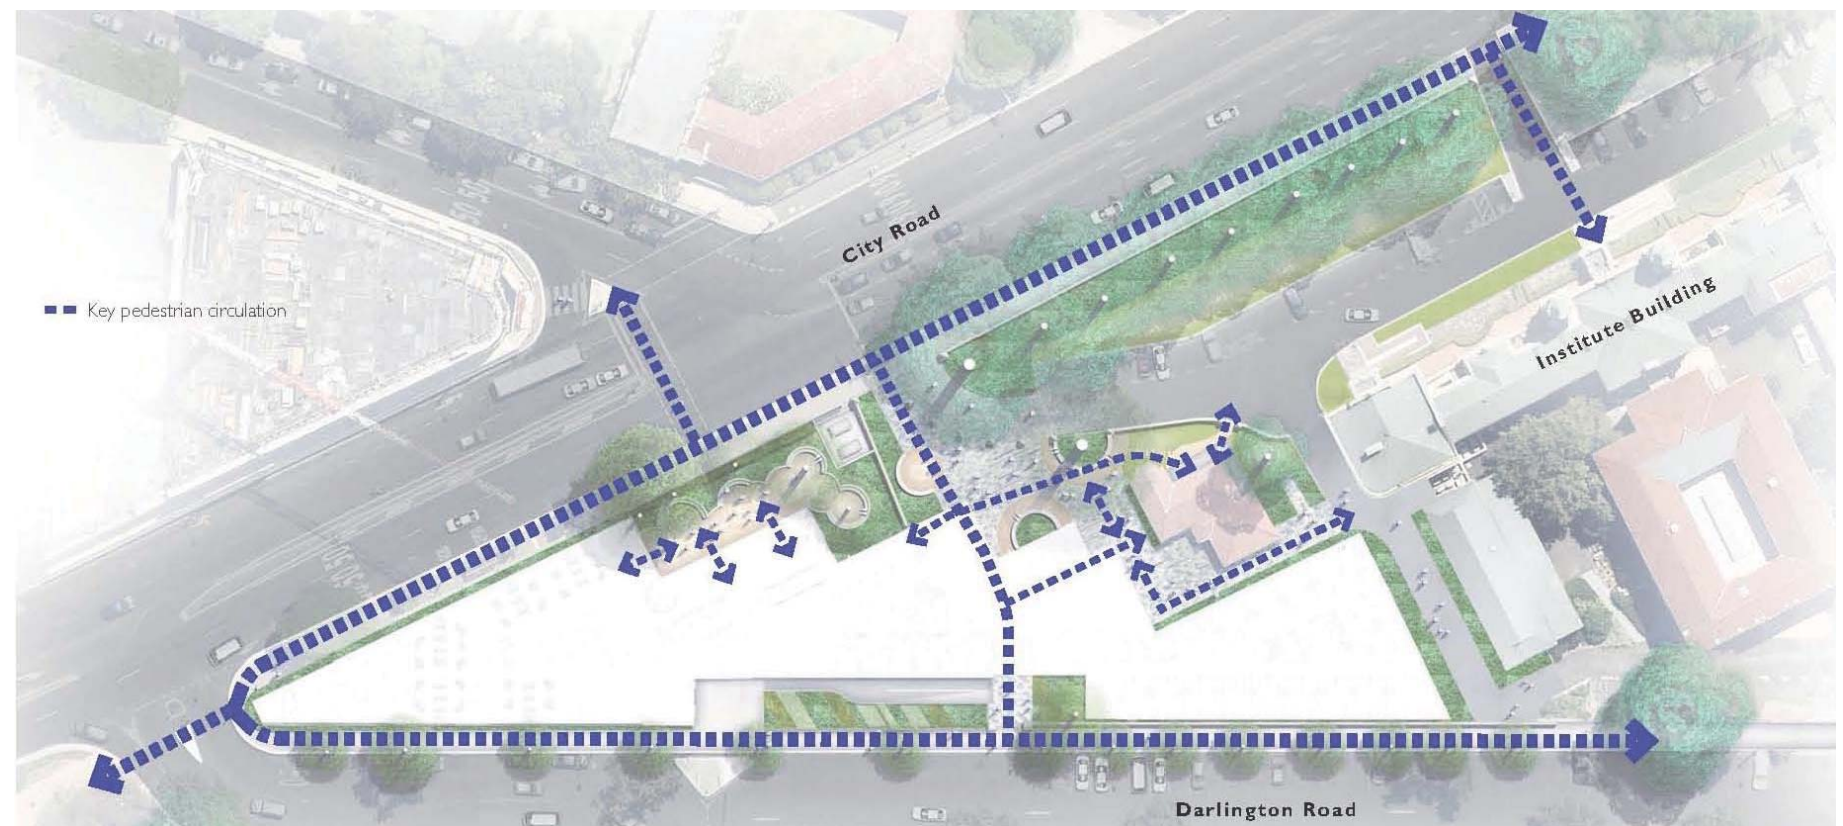

Local Pedestrian Movement Networks

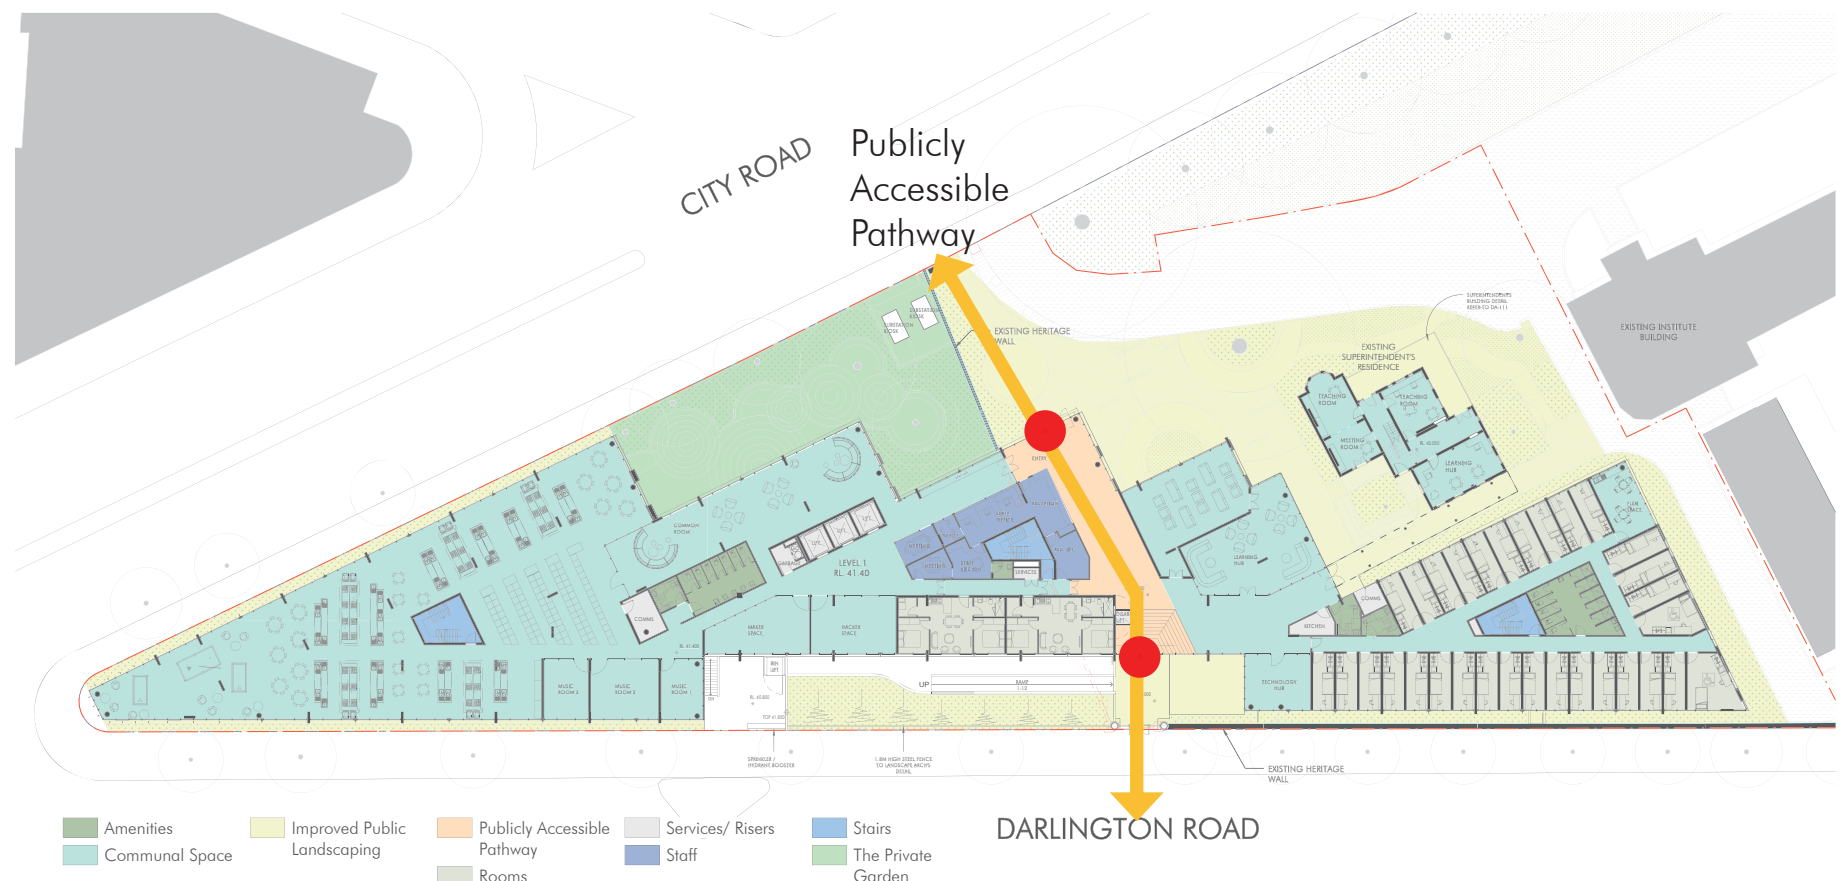

Street Entry Level Plan

Entry ●

Publicly Accessible Pathway ←