




Detail E

1:50

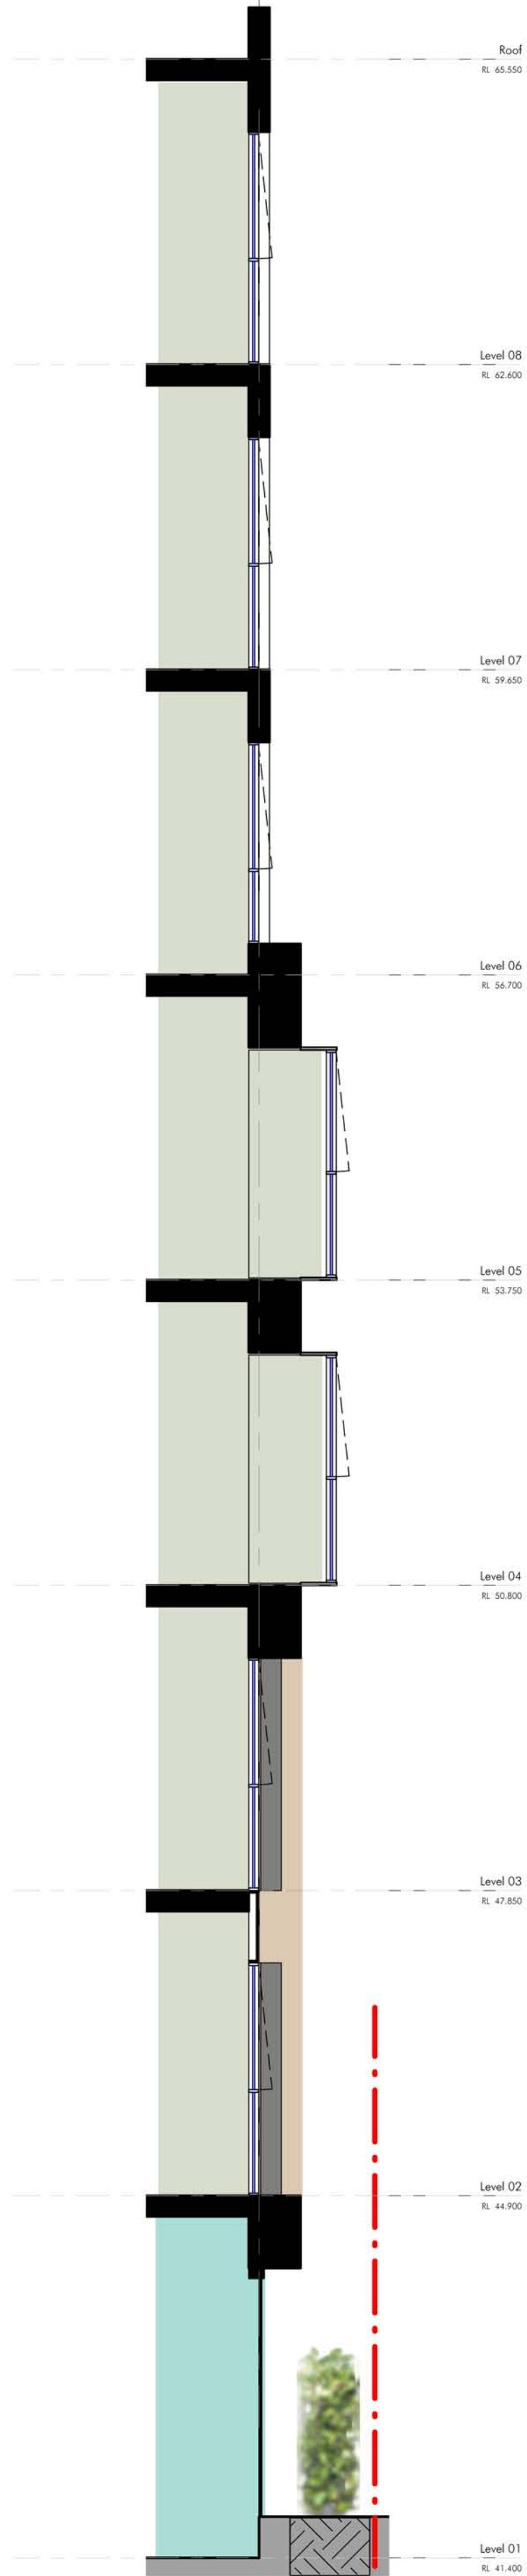

Strip Section 8

1:50



Builder and/or subcontractors shall verify all project dimensions before commencing on-site work or off-site fabrication. Figured dimensions shall take precedence over scaled dimensions. This drawing is copyright and cannot be reproduced in whole or in part or by any medium without the written permission of Nettleton Tribe Partnership Pty Ltd.	Issue	Description	Date
Key Plan / North			


LEGEND

- | | | | |
|----|----------------------------|----|-------------------------------|
| 1 | Light Brick | 7 | Natural Concrete Finish |
| 2 | Dark Brick | 8 | Powdercoated Aluminum Frame |
| 3 | Powdercoated Metal Panel | 9 | Powdercoated Metal Box Window |
| 4 | Metal Sunshade | 10 | Back Lit Metal Signage |
| 5 | Vision Glass Fixed | 11 | Glass Balustrade |
| 5A | Vision Glass Awning Window | 12 | Metal Fin Detail |
| 6 | Colored Back Glass | | |


Building Contractor: - Address: -	Developer: - Address: -	Builder: Richard Crookes Constructions Address: 214 Willoughby Road, Northmead, NSW 2065	Client University of Sydney	Title Detailed Elevation 1 to 50	Architectural Consultant nettleton tribe partnership pty ltd ABN 58 161 683 122 117 Willoughby Road, Crows Nest, NSW 2065 t +61 2 9431 6131 e sydney@nettletontribe.com.au w nettletontribe.com.au
Traffic Consultant: - Address: -	Project Manager: - Address: -	PCA Center: Blackett Magazine + Goldsmith Address: Suite 2.01, 22-36 Mountain St, Ultimo, NSW 2007	University of Sydney - Regiment Mixed-Use Redevelopment Project City Road, Darlinghurst NSW 2008, Australia	Drawn AK	Scale 1:200
Account: Acoustic Logic Address: 9 South St, Moscov, NSW 2030	Team Planner: Usha Address: Tower 2, Level 23, Darling Park, 201 Sussex St, Sydney, NSW 2000	Landscaper: Chalk Address: Level 1, 5 Wilson St, Newtown, NSW 2042		Checked ML	Sheet Size A1
Fire: JHA Services Address: L23 101 Miller St, North Sydney, NSW 2060	Surveyor: Frank M Mason & Co Address: 2 Windsor St, Milsons Point, Sydney, NSW 2000	Structural: SCP Consulting Pty Ltd Address: Level 2, Darroch House, 507 Kent St, Sydney, NSW 2000		Number 10107_DA029	Issue
BIM Consultant: - Address: -	Civil: SCP Consulting Pty Ltd Address: Level 2, Darroch House, 507 Kent St, Sydney, NSW 2000	Hydraulic: JHA Services Address: L23 101 Miller St, North Sydney, NSW 2060			
	Mechanical: JHA Services Address: L23 101 Miller St, North Sydney, NSW 2060	Electrical: JHA Services Address: L23 101 Miller St, North Sydney, NSW 2060			

DA 20170215

NOT FOR CONSTRUCTION

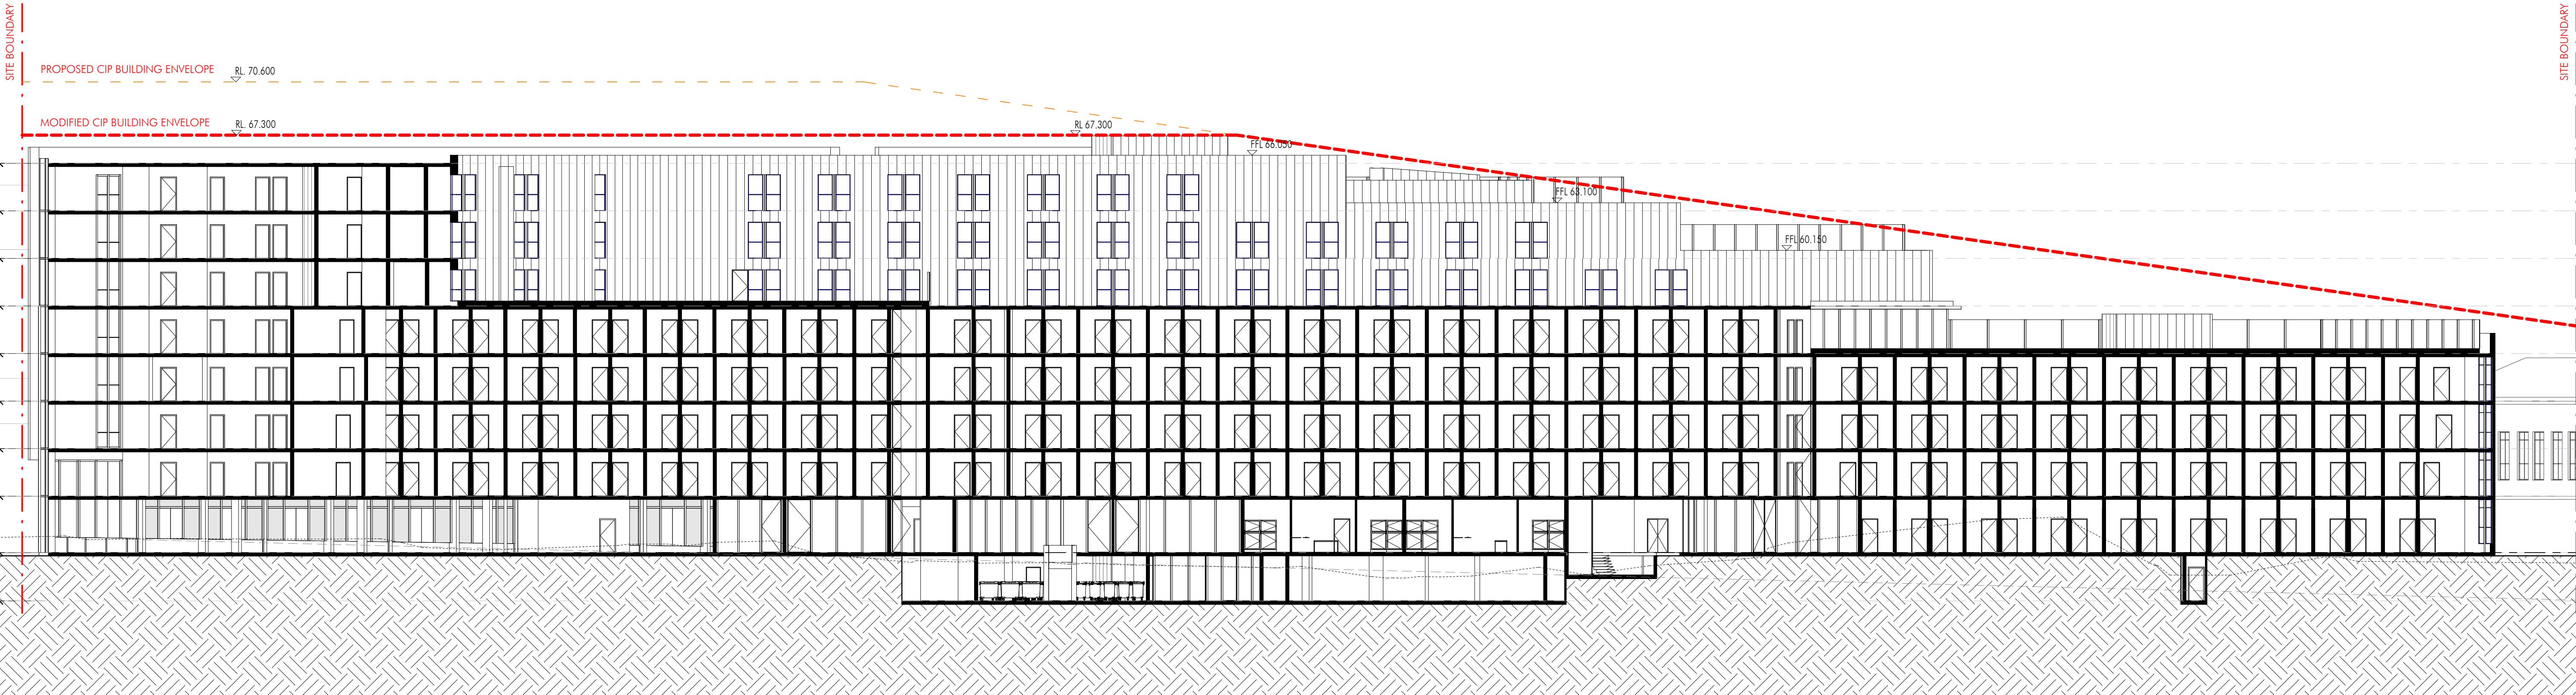

Section B
1 : 200

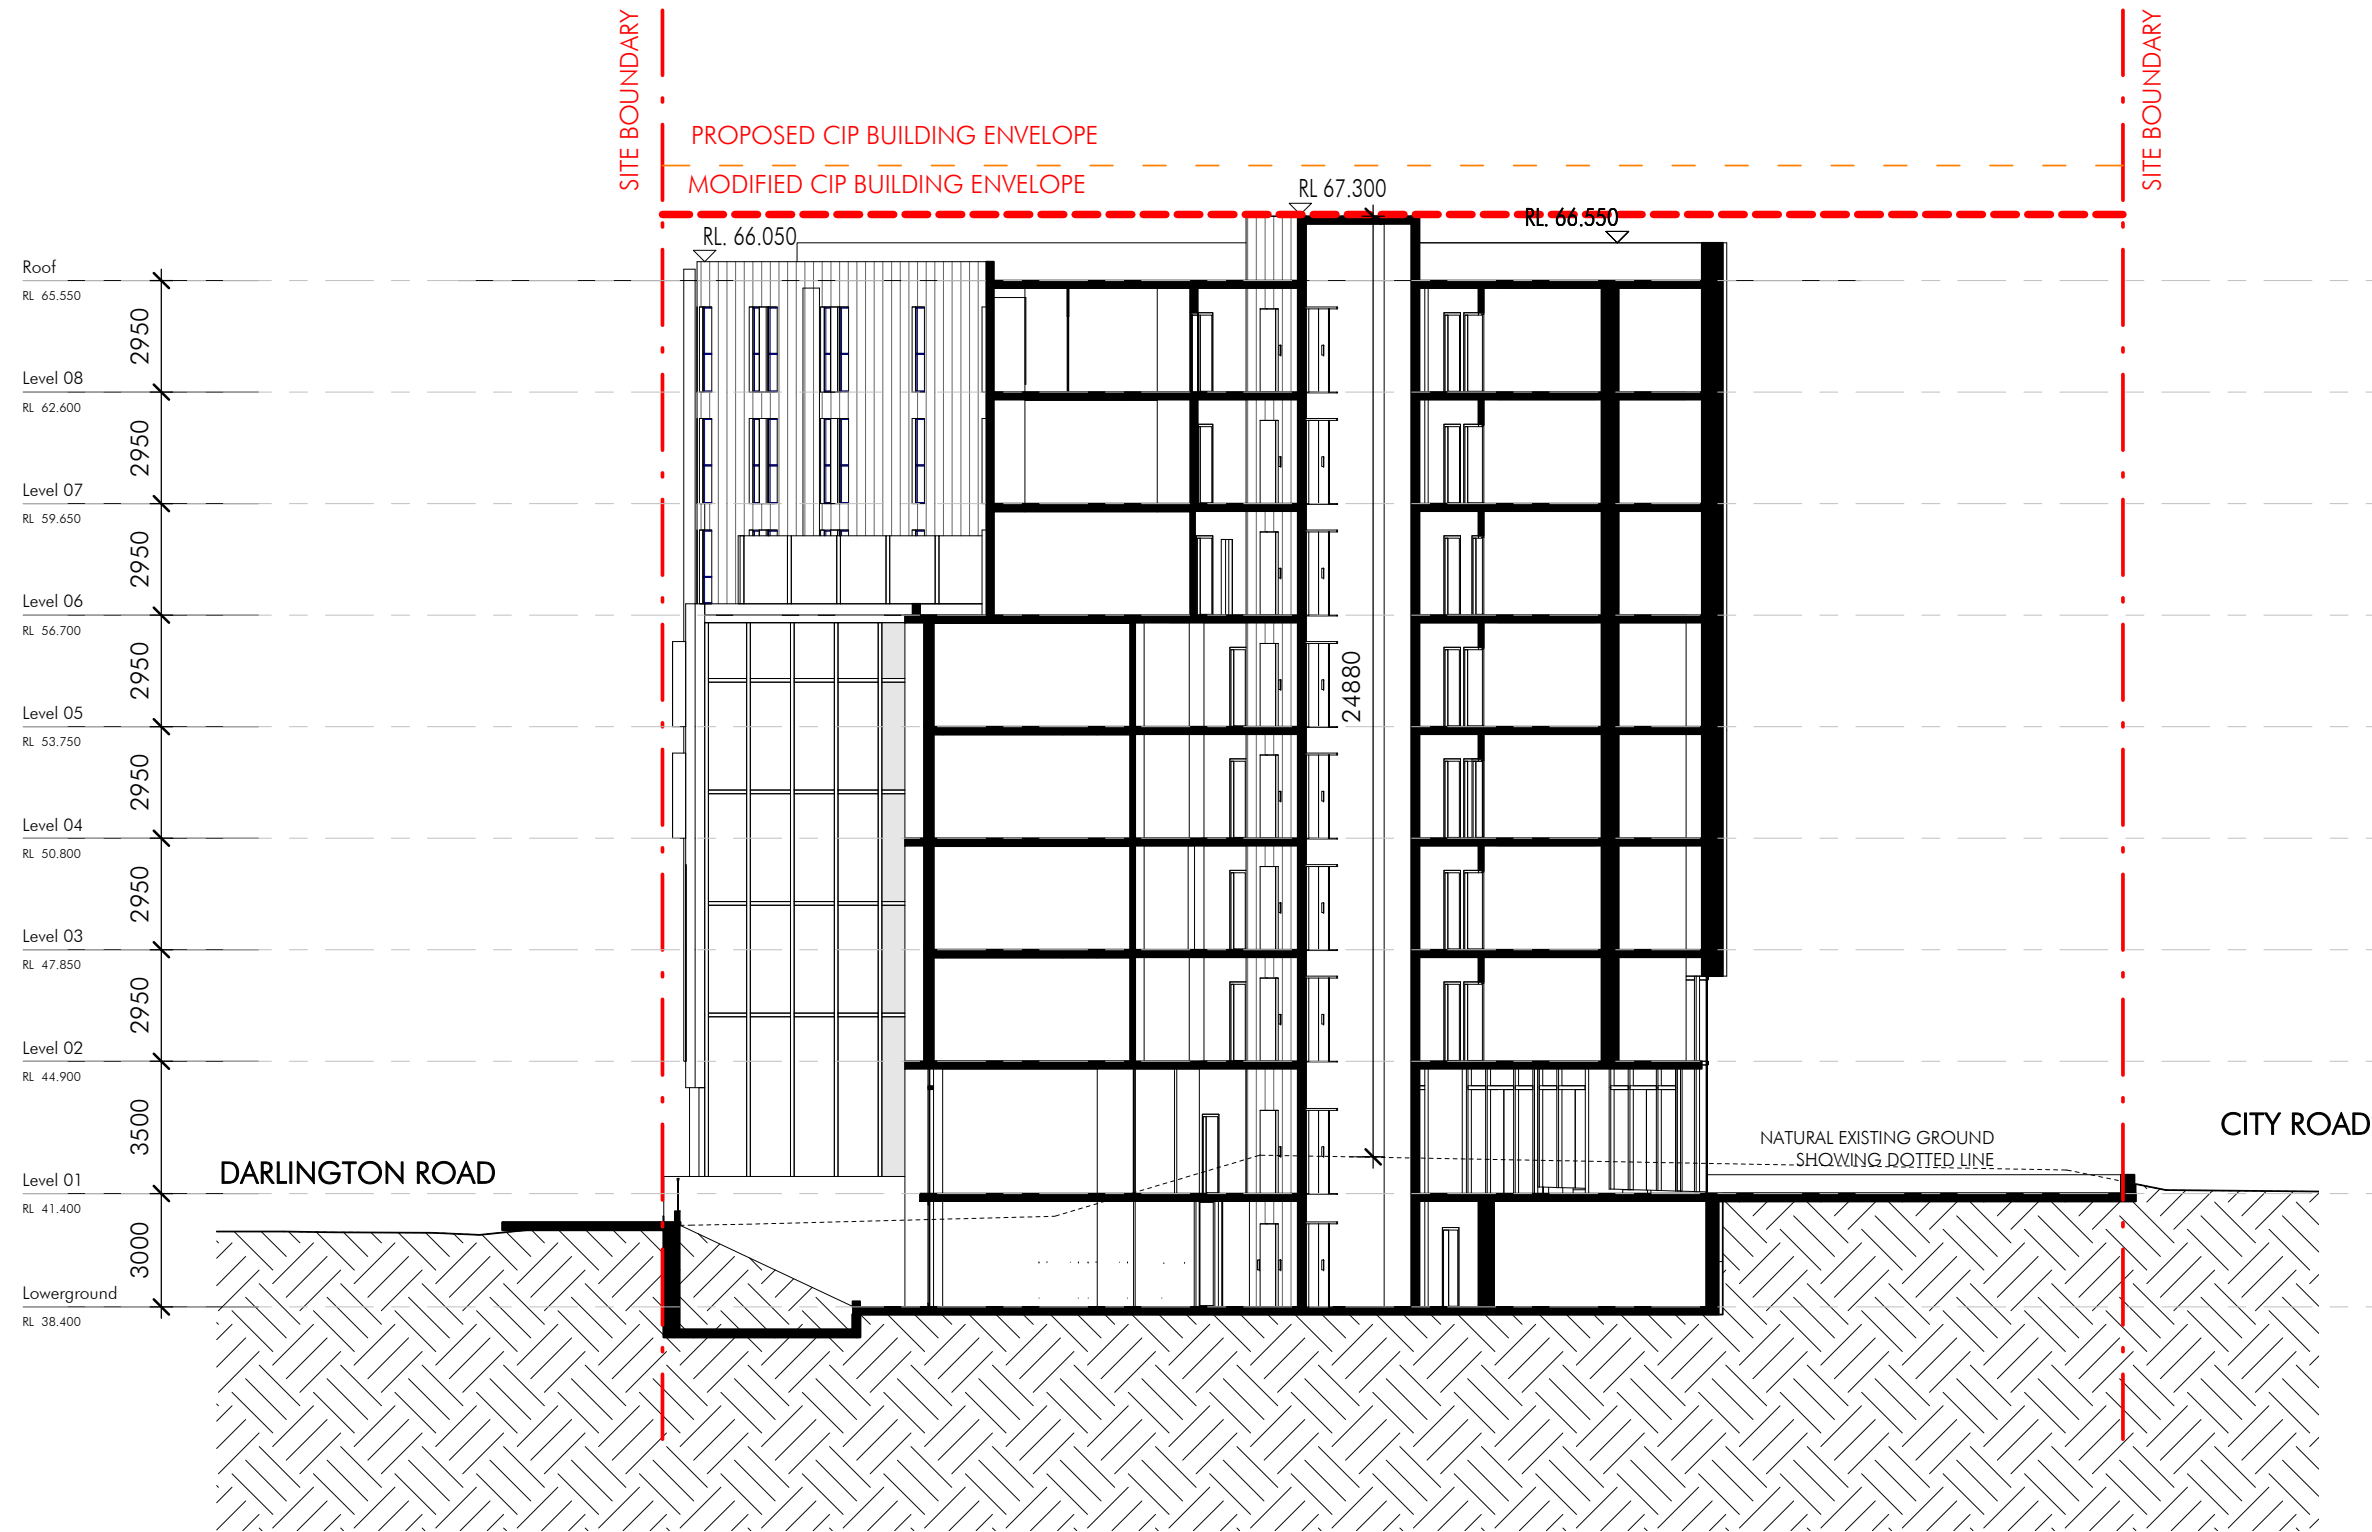


Section A
1 : 200

Builder and/or subcontractor shall verify all project dimensions before commencing on-site work or off-site fabrication. Figured dimensions shall take precedence over scaled dimensions. This drawing is copyright and cannot be reproduced in whole or in part or by any medium without the written permission of Nettleton Tribe Partnership Pty Ltd.	ISSUE	Description	Date	LEGEND	Building Contractor: - Address: -	Developer: - Address: -	Builder: Richard Crookes Constructions Address: 214 Willoughby Road, Naremburn, NSW 2065	Client University of Sydney	Title Section A & Section B	Architectural Consultant nettleton tribe partnership pty ltd ABN 58 161 683 122 117 Willoughby Road, Crows Nest, NSW 2065 t + 61 2 9431 6131 e sydney@nettletontribe.com.au w nettletontribe.com.au			
Key Plan / North					Traffic Consultant: - Address: -	Project Manager: - Address: -	SCA Certified: Buckell Maguire + Goldsmith Address: Suite 2.01, 22-36 Mountain St, Ultimo, NSW 2007	University of Sydney - Regiment Mixed-Use Redevelopment Project City Road, Darlington NSW 2008, Australia	Drawn AK	Scale ML	Checked ML	Sheet Size A1	
					Account: Acoustic Logic Address: P Sorah St, Mascot, NSW 2020	Town Planner: Urbis Address: Tower 2, Level 23, Darling Park, 201 Sussex St, Sydney, NSW 2000	Landscape: Occlus Address: Level 1, 5 Wilson St, Newtown, NSW 2042						
					Fire: JHA Services Address: L23 101 Miller St, North Sydney, NSW 2060	Surveyor: Frank M Mason & Co Address: 2 Windlow St, Milsons Point 2000	Structural: SCP Consulting Pty Ltd Address: Level 2, Danchen house, 507 Kent St, Sydney, NSW 2000	Number 10107_DA035	Issue				
					BIM Consultant: - Address: -	Civil: SCP Consulting Pty Ltd Address: Level 2, Danchen house, 507 Kent St, Sydney, NSW 2000	Hydraulic: JHA Services Address: L23 101 Miller St, North Sydney, NSW 2060						
						Mechanical: JHA Services Address: L23 101 Miller St, North Sydney, NSW 2060	Electrical: JHA Services Address: L23 101 Miller St, North Sydney, NSW 2060	nettletontribe					


DA 20170215

NOT FOR CONSTRUCTION

WINTER

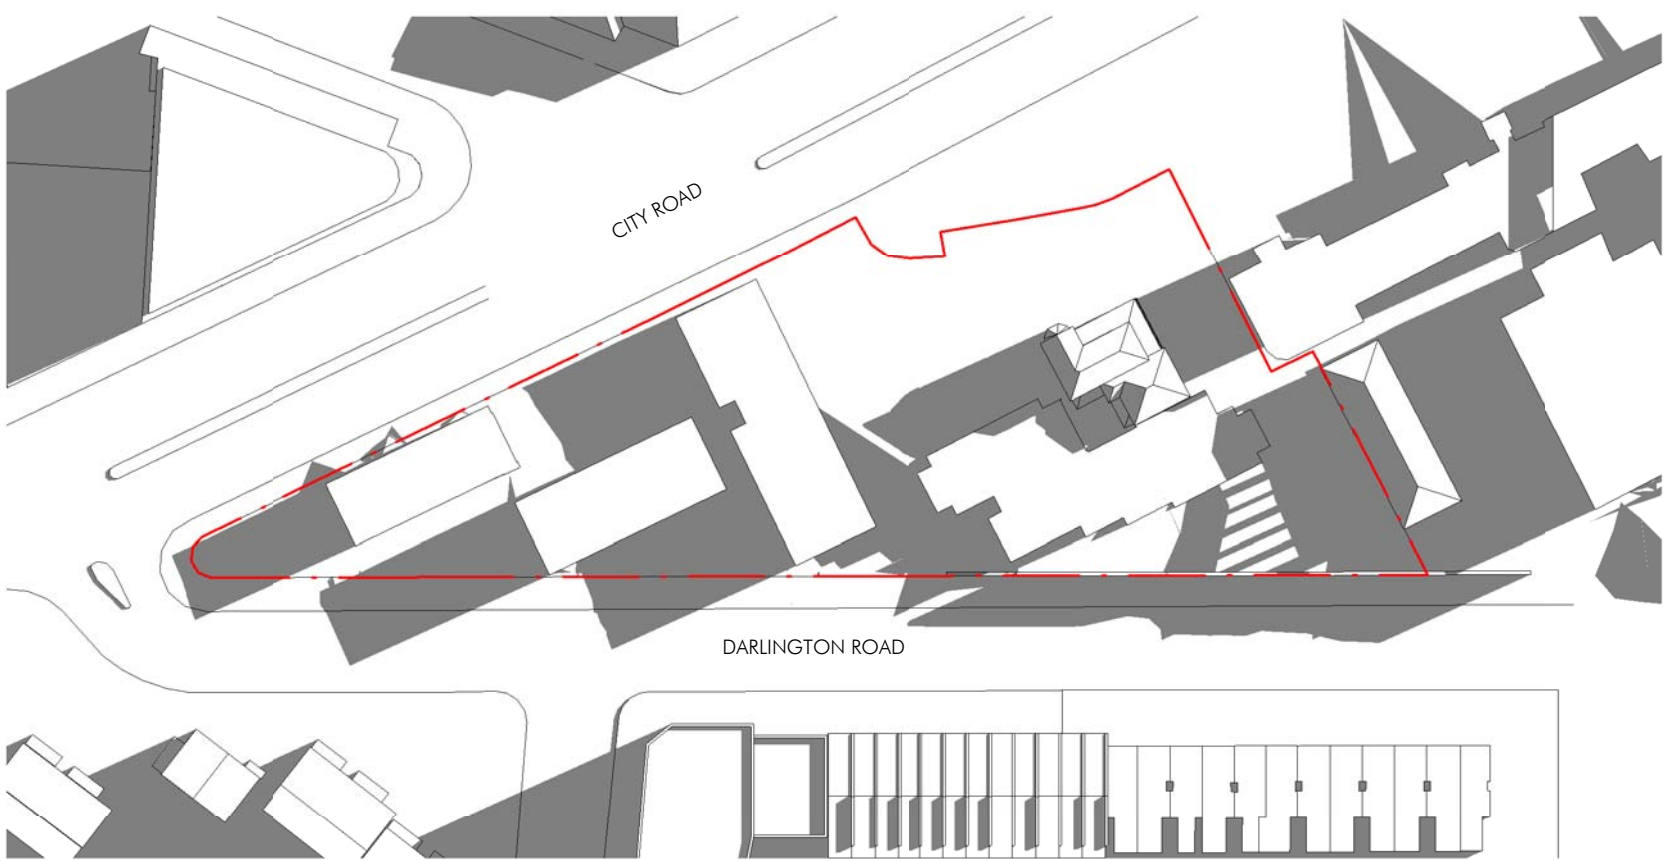

Existing Shadow Diagram_Winter 9am
1 : 1000

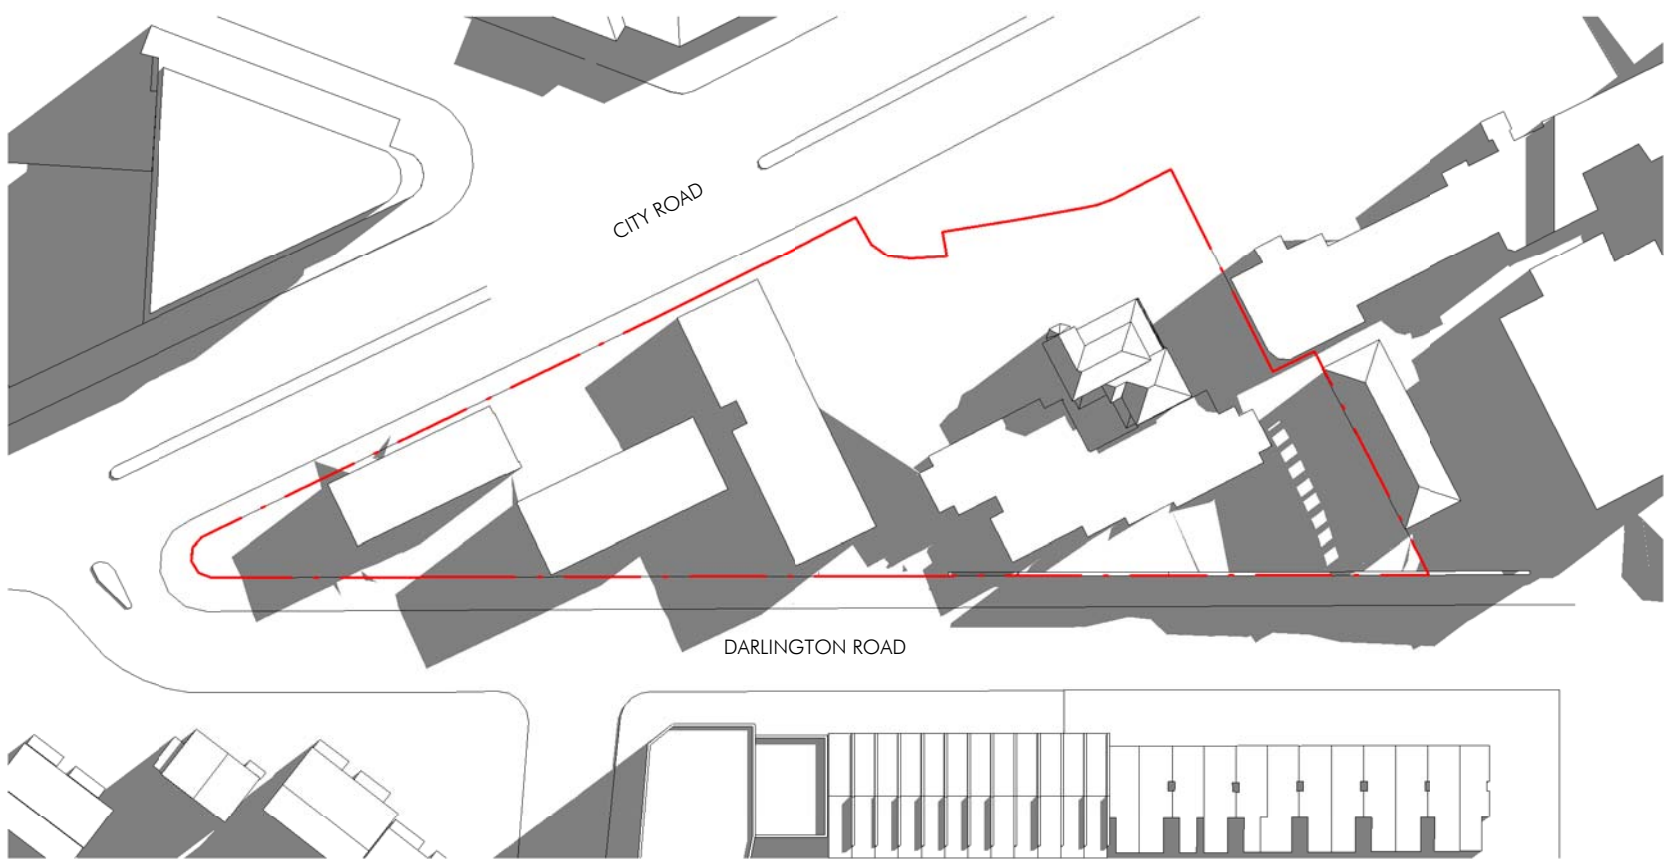


Existing Shadow Diagram_Winter 10am
1 : 1000




Existing Shadow Diagram_Winter 11am
1 : 1000




Existing Shadow Diagram_Winter 12pm
1 : 1000

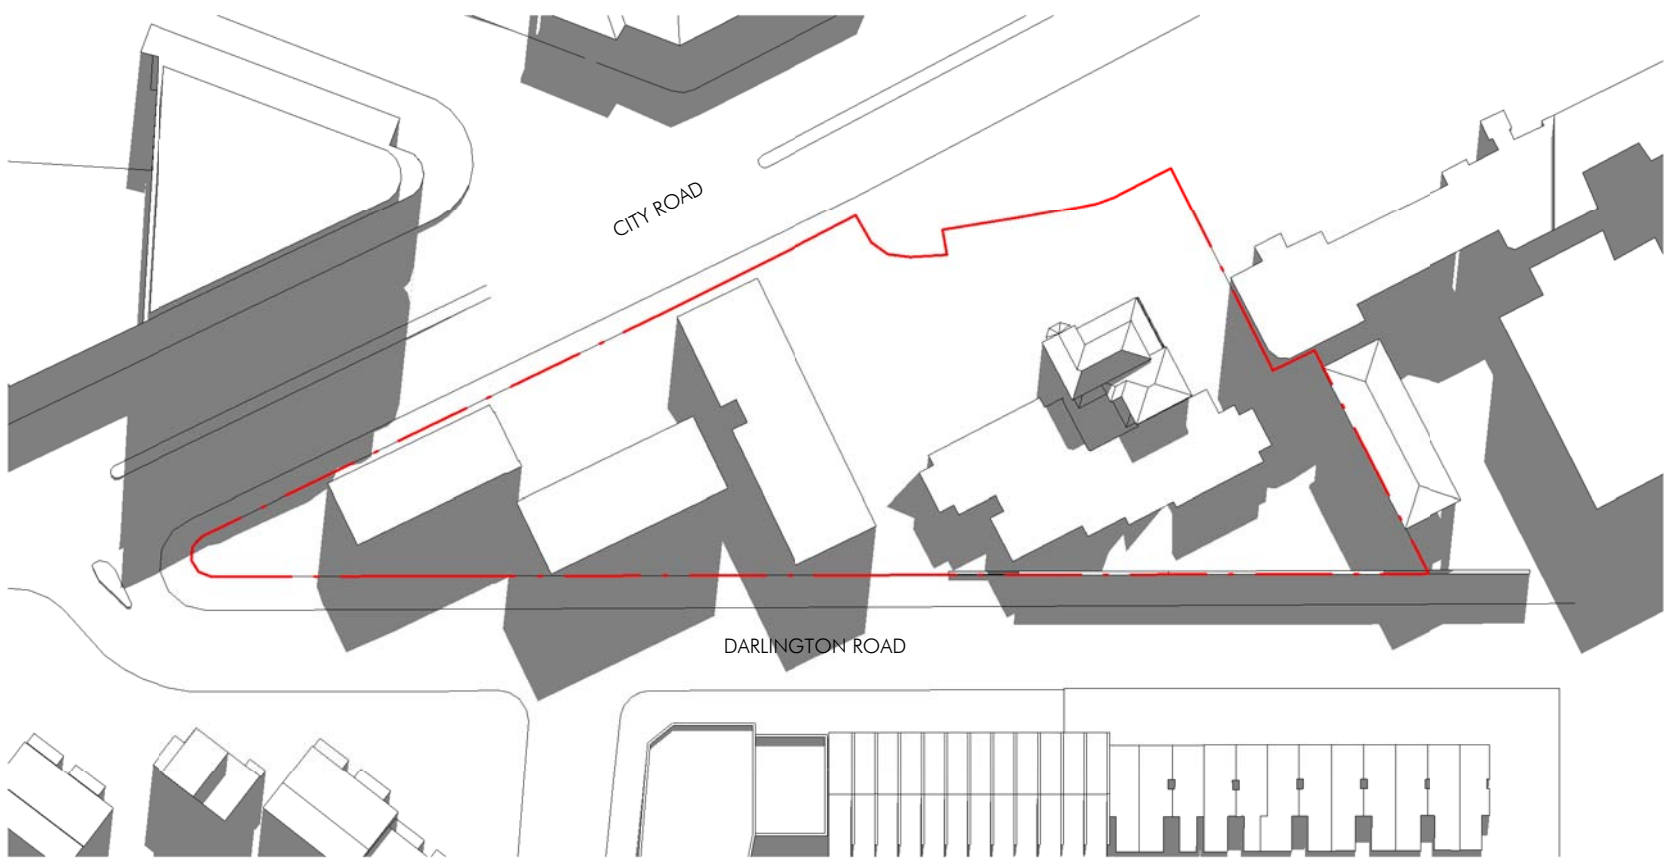



Existing Shadow Diagram_Winter 1pm
1 : 1000

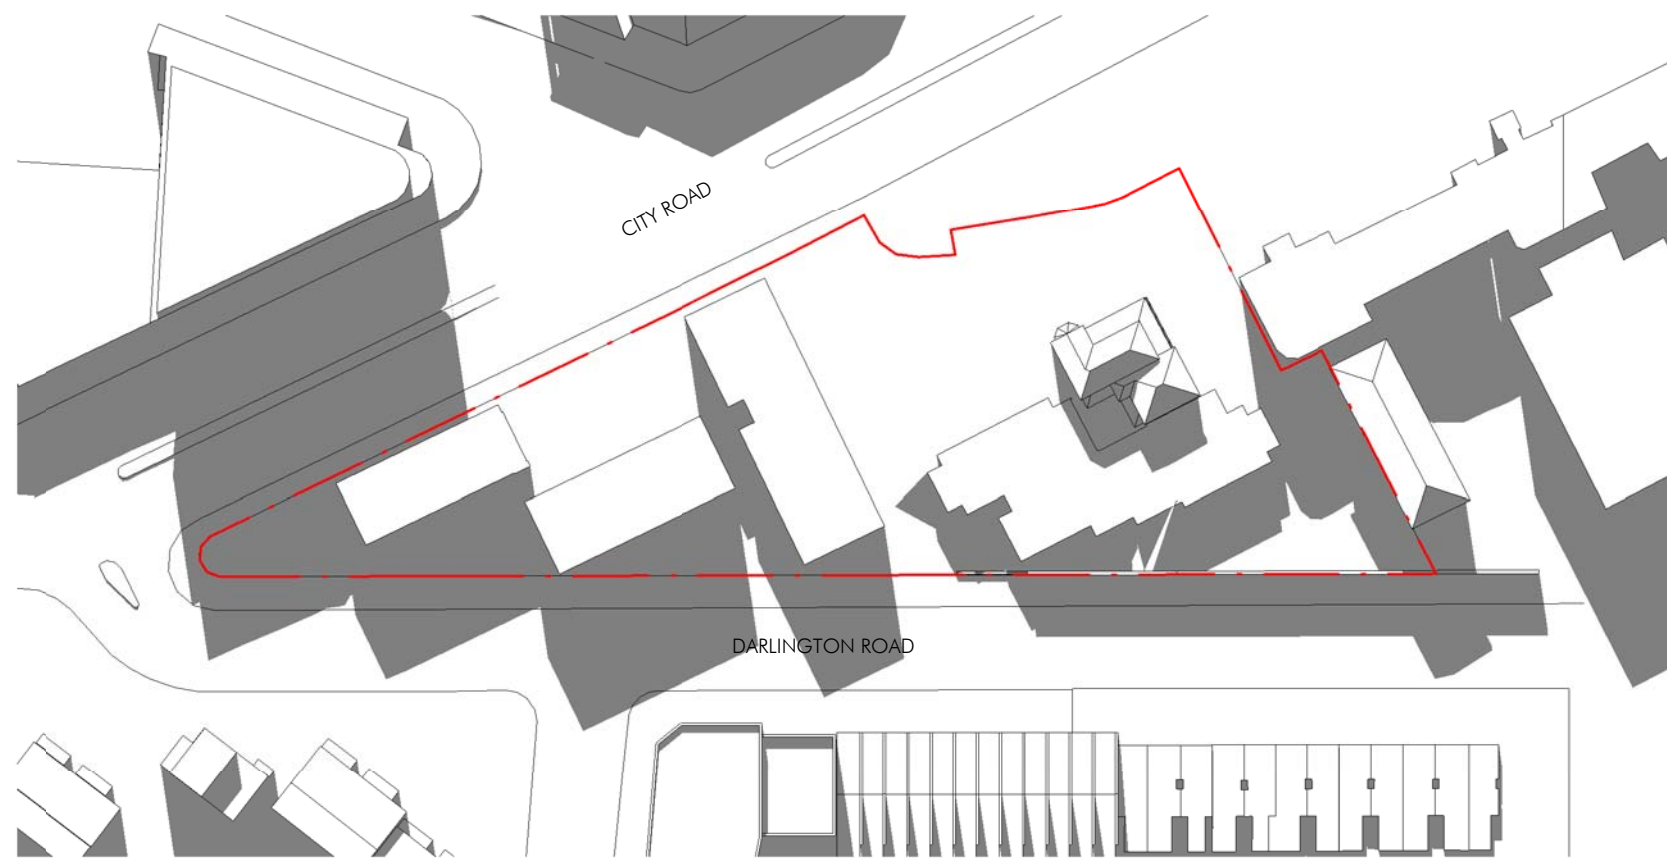


Existing Shadow Diagram_Winter 2pm
1 : 1000

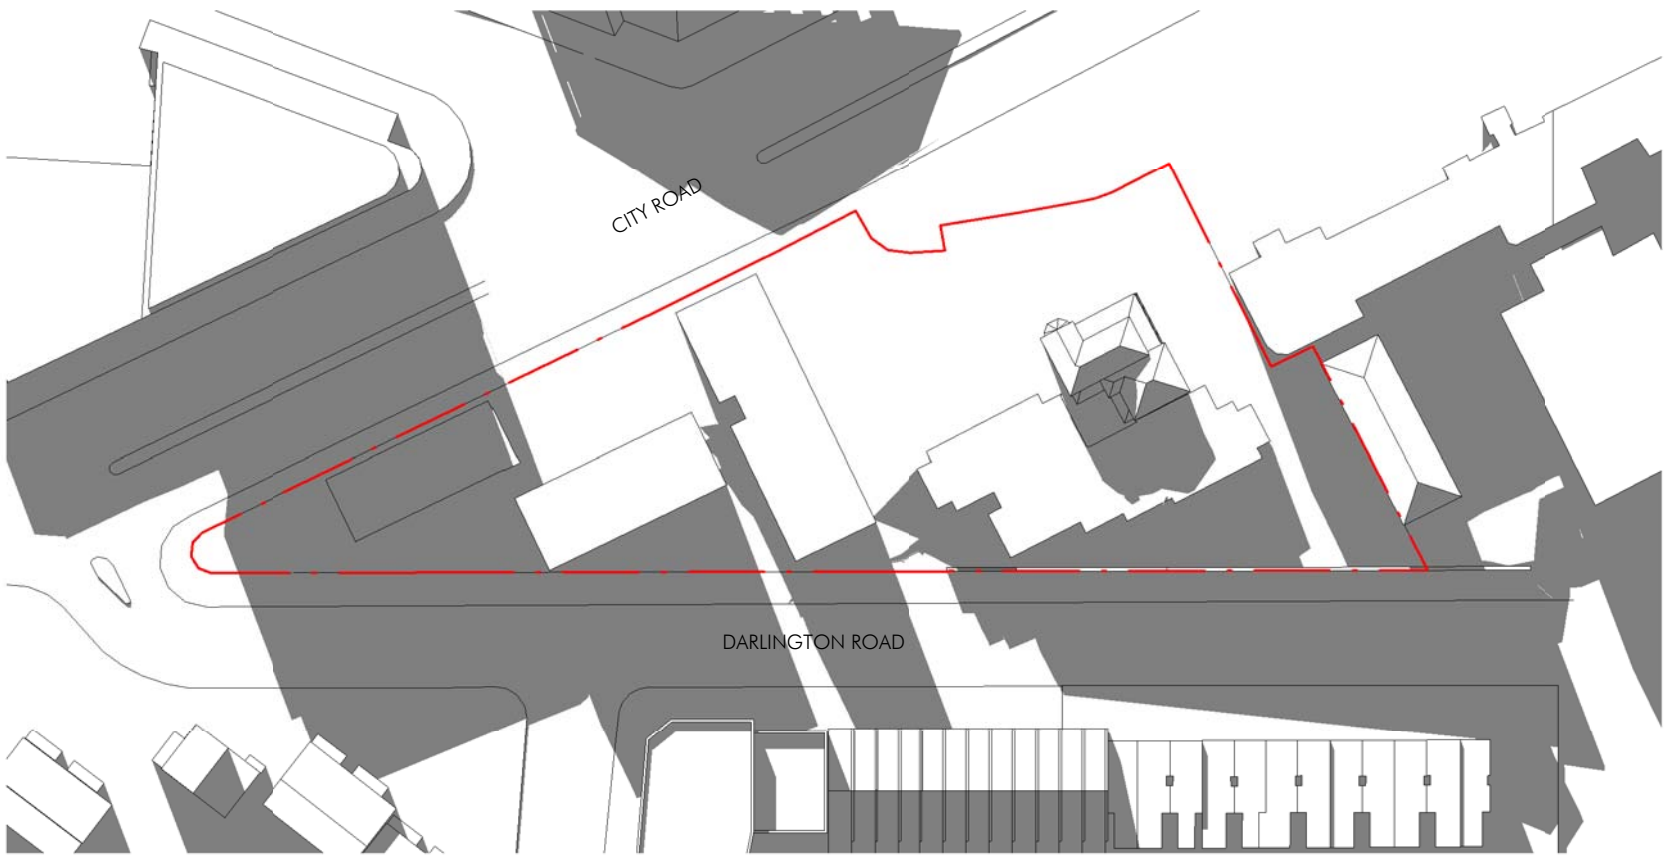






Existing Shadow Diagram_Winter 3pm
1 : 1000

  Builder and/or subcontractors shall verify all project dimensions before commencing on-site work or off-site fabrication. Figured dimensions shall take precedence over scaled dimensions. This drawing is copyright and cannot be reproduced in whole or in part or by any medium without the written permission of Nettleton Tribe Partnership Pty Ltd.				LEGEND				Building Contractor: - Address: -				Developer: - Address: -				Builder: Richard Crookes Constructions Address: 214 Willoughby Road, Naremburn, NSW 2065				Client: University of Sydney				Title: Shadow Diagrams - Existing - Winter				Architectural Consultant: nettleton tribe partnership Pty Ltd ABN 58 161 683 122 117 Willoughby Road, Crows Nest, NSW 2065 t +61 2 9431 6131 e sydney@nettletontribe.com.au w nettletontribe.com.au			
Key Plan / North								Traffic Consultant: - Address: -				Project Manager: - Address: -				SCA Certifier: Blackett Maguire + Goldsmith Address: Suite 2.01, 22-36 Mountain St, Ultimo, NSW 2007															
				Account: Acoustic Logic Address: 9 Sarah St, Mascot, NSW 2020				Town Planner: Urbis Address: Tower 2, Level 23, Darling Park, 201 Sussex St, Sydney, NSW 2000				Landscape: Oculus Address: Level 1, 5 Wilson St, Newtown, NSW 2042																			
				Fire: JHA Services Address: L23 101 Miller St, North Sydney, NSW 2060				Surveyor: Frank M Mason & Co Address: 2 Winslow St, Milsons Point				Structural: SCP Consulting Pty Ltd Address: Level 2, Drachen house, 507 Kent St, Sydney, NSW 2000																			
				BIM Consultant: - Address: -				Civil: SCP Consulting Pty Ltd Address: Level 2, Drachen house, 507 Kent St, Sydney, NSW 2000				Hydraulic: JHA Services Address: L23 101 Miller St, North Sydney, NSW 2060																			
				Mechanical: JHA Services Address: L23 101 Miller St, North Sydney, NSW 2060				Electrical: JHA Services Address: L23 101 Miller St, North Sydney, NSW 2060																							
																															

SUMMER







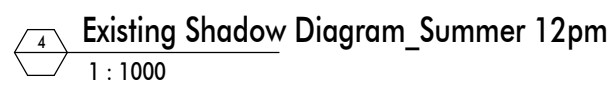
[illegible]

13/02/2017 9:12:27 AM C:\Users\NickyK\Documents\New Local Files\10107-Darlington College and Moxed Used Development\NickyK.ne

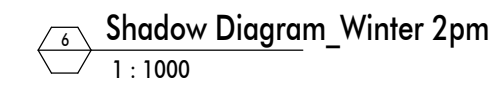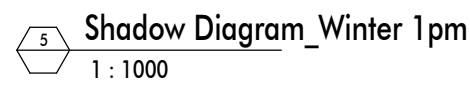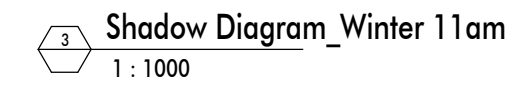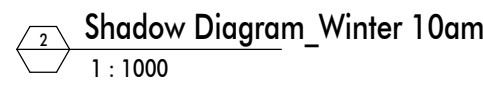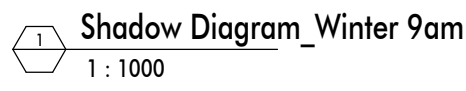

Build and/or substructure shall verify all project dimensions before commencing on-site work or off-site fabrication. Figure dimensions shall take precedence over scaled dimensions. This drawing is copyright and cannot be reproduced in whole or in part or by any medium without the written permission of Nettleton Tribe Partnership Pty Ltd. Key Plan 7 North	Issue	Description	Date	LEGEND EXTENT OF WORK BOUNDARY PROPOSED H01 MIXED USE REDEVELOPMENT	Building Contractor: - Address: Traffic Consultant: - Address: Account: Account Logic Address: 9 Sarah St, Mascot, NSW 2020 Tel: 02 9439 7000 Free JHA Services Address: 123 101 Miller St, North Sydney, NSW 2060 BM Consultant: - Address:	Developer: - Address: Project Manager: - Address: Town Planner: Uliba Address: Tower 2, Level 23, Darling Park, 201 Surry St, Sydney, NSW 2000 Surveyor: Frank M Mason & Co Address: 2 Wiverton St, Milsons Point Civil: SCP Consulting Pty Ltd Address: Level 2, Darroch house, 507 Kent St, Sydney, NSW 2000 Mechanical: JHA Services Address: 123 101 Miller St, North Sydney, NSW 2060	Builder: Richard Crookes Constructions Address: 214 Willoughby Road, Hornsbum, NSW 2065 BCA Certifier: Blackett McGuire + Goldsmith Address: Suite 2.01, 22-36 Mountain St, Ultimo, NSW 2007 Landscaper: Occlus Address: Level 1, 5 Wilson St, Newtown, NSW 2042 Structural: SCP Consulting Pty Ltd Address: Level 2, Darroch house, 507 Kent St, Sydney, NSW 2000 Hydraulic: JHA Services Address: 123 101 Miller St, North Sydney, NSW 2060 Electrical: JHA Services Address: 123 101 Miller St, North Sydney, NSW 2060	Client University of Sydney Project University of Sydney - Regiment Mixed-Use Redevelopment Project City Road, Darlinghurst NSW 2008, Australia	Title Shadow Diagrams - Proposed - Winter Drawn Scale Checked ML Sheet Size A1 Number 10107_DA043 Issue	Architectural Consultant nettleton tribe partnership Pty Ltd ABN 58 161 683 122 117 Willoughby Road, Crows Nest, NSW 2065 t +61 2 9431 6131 e sydney@nettletontribe.com.au w nettletontribe.com.au nettletontribe

SUMMER

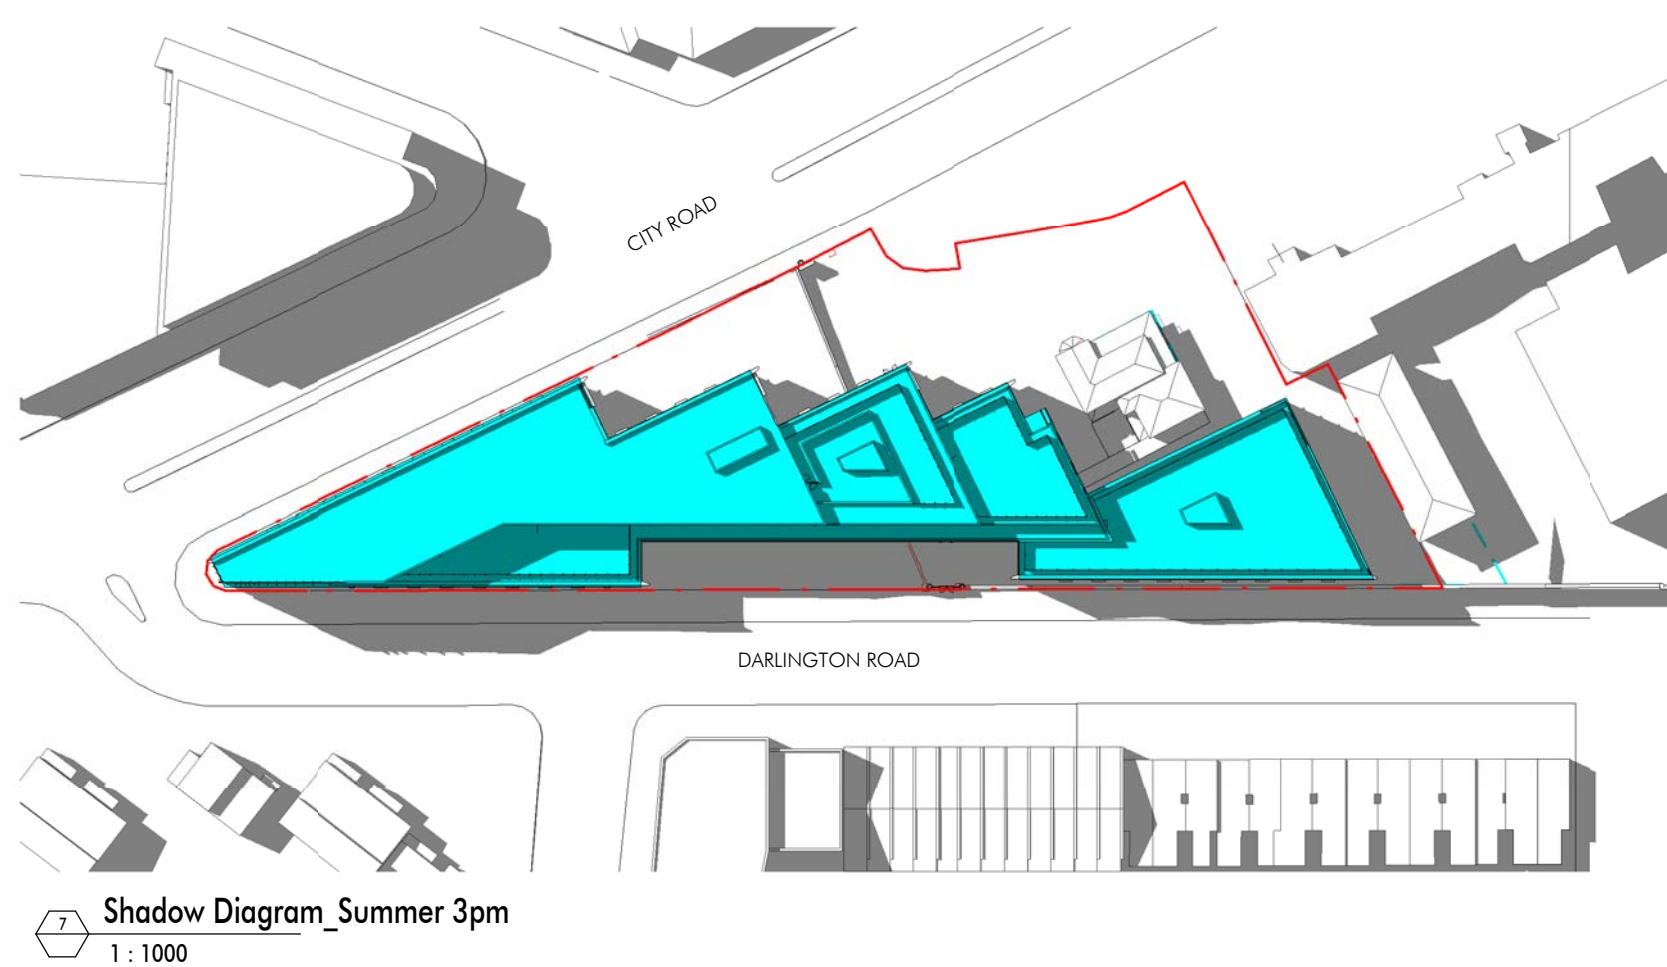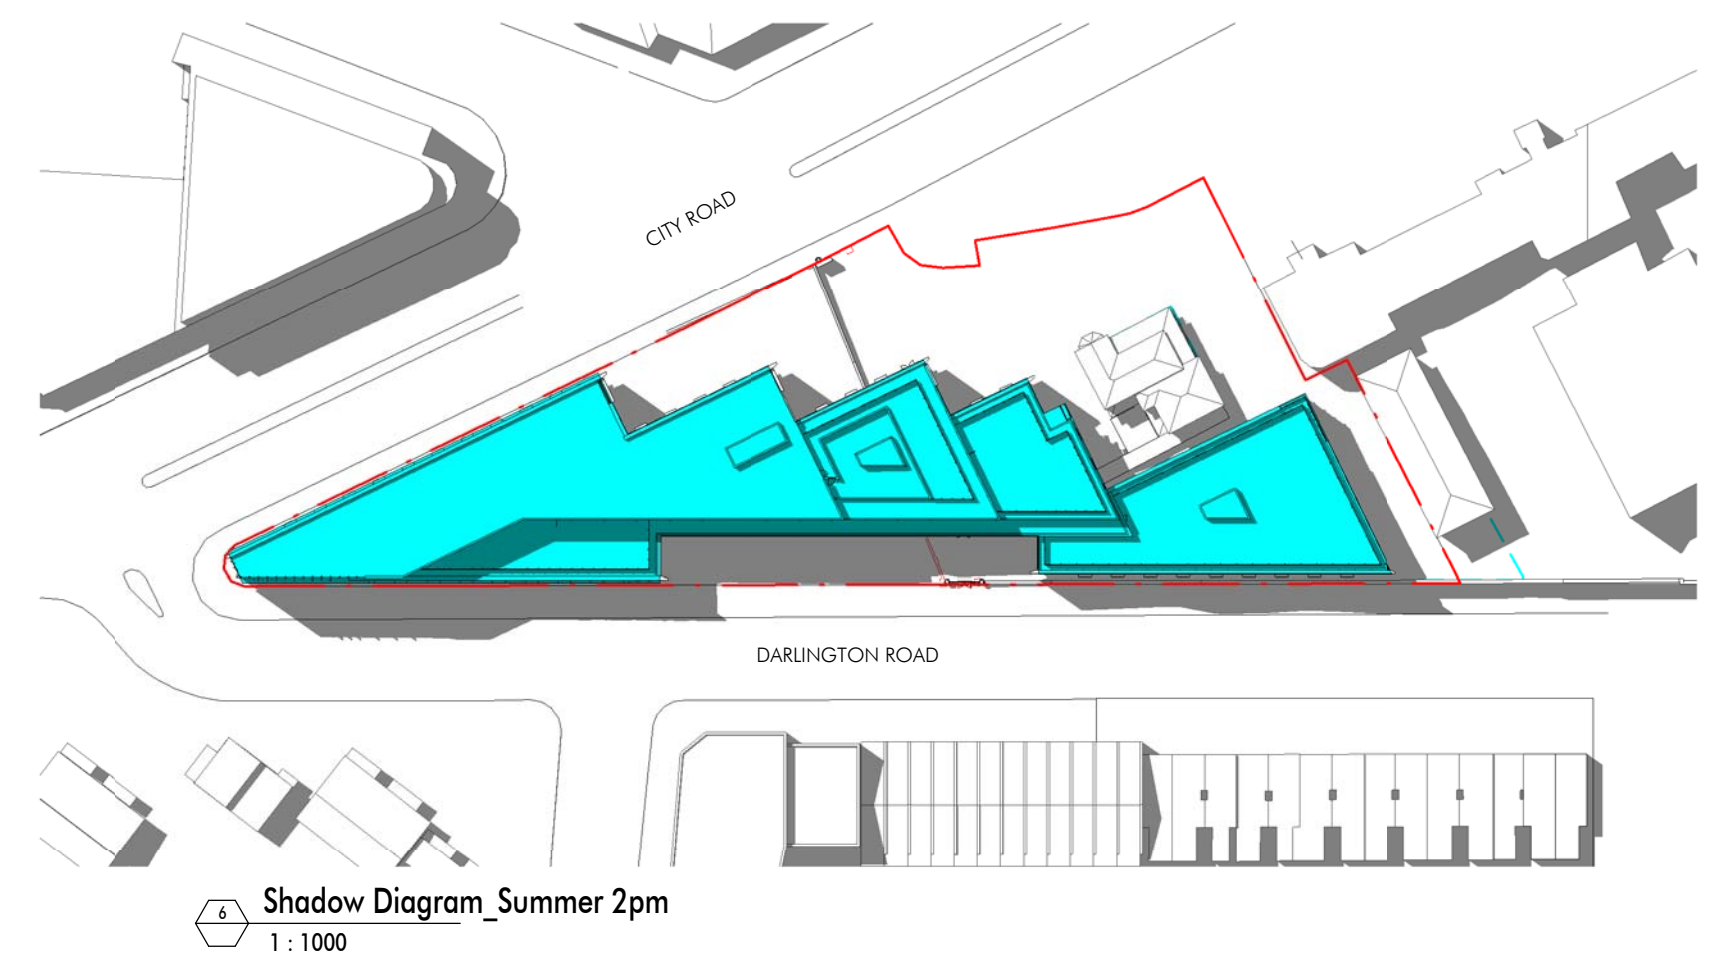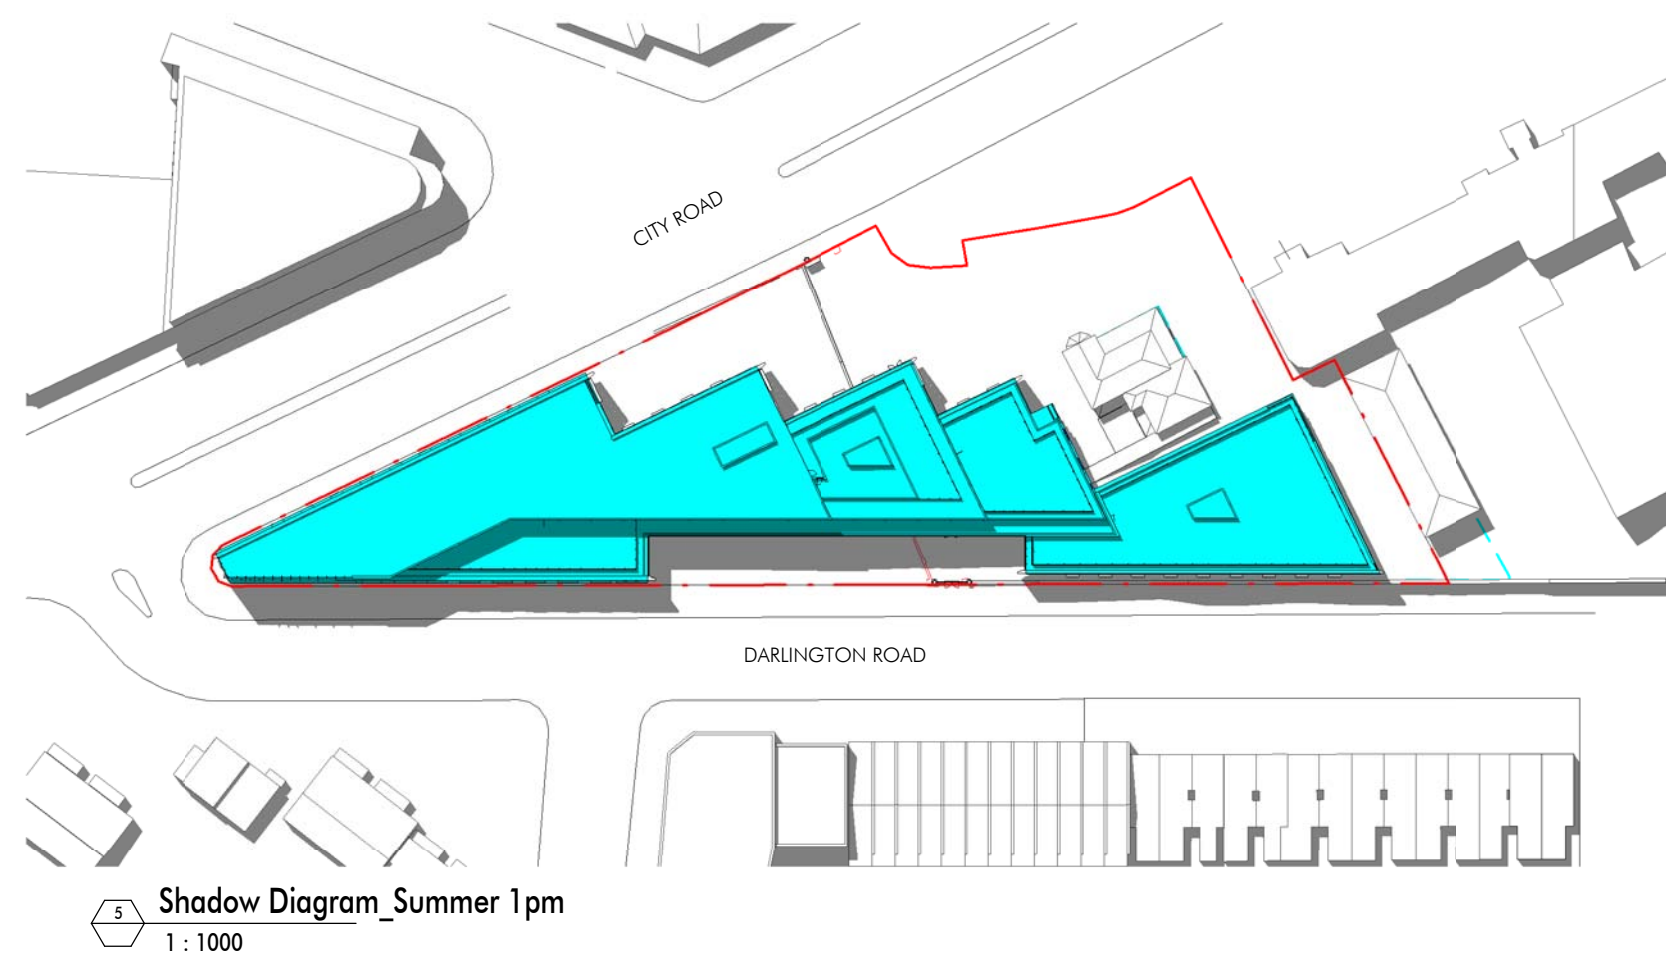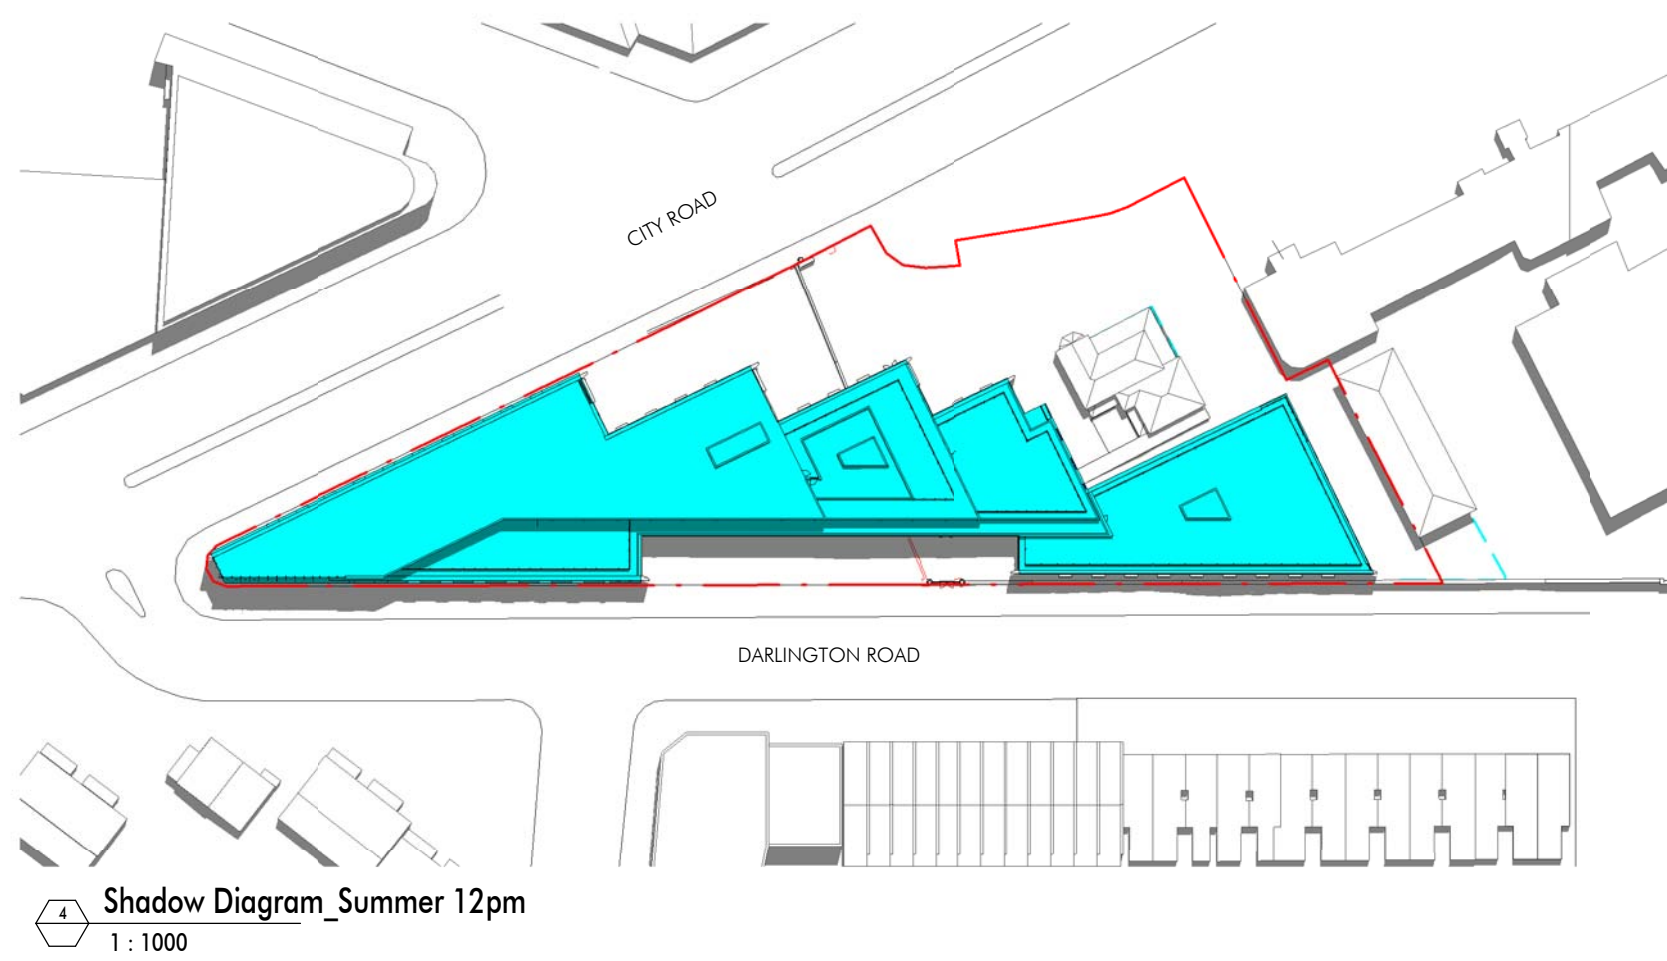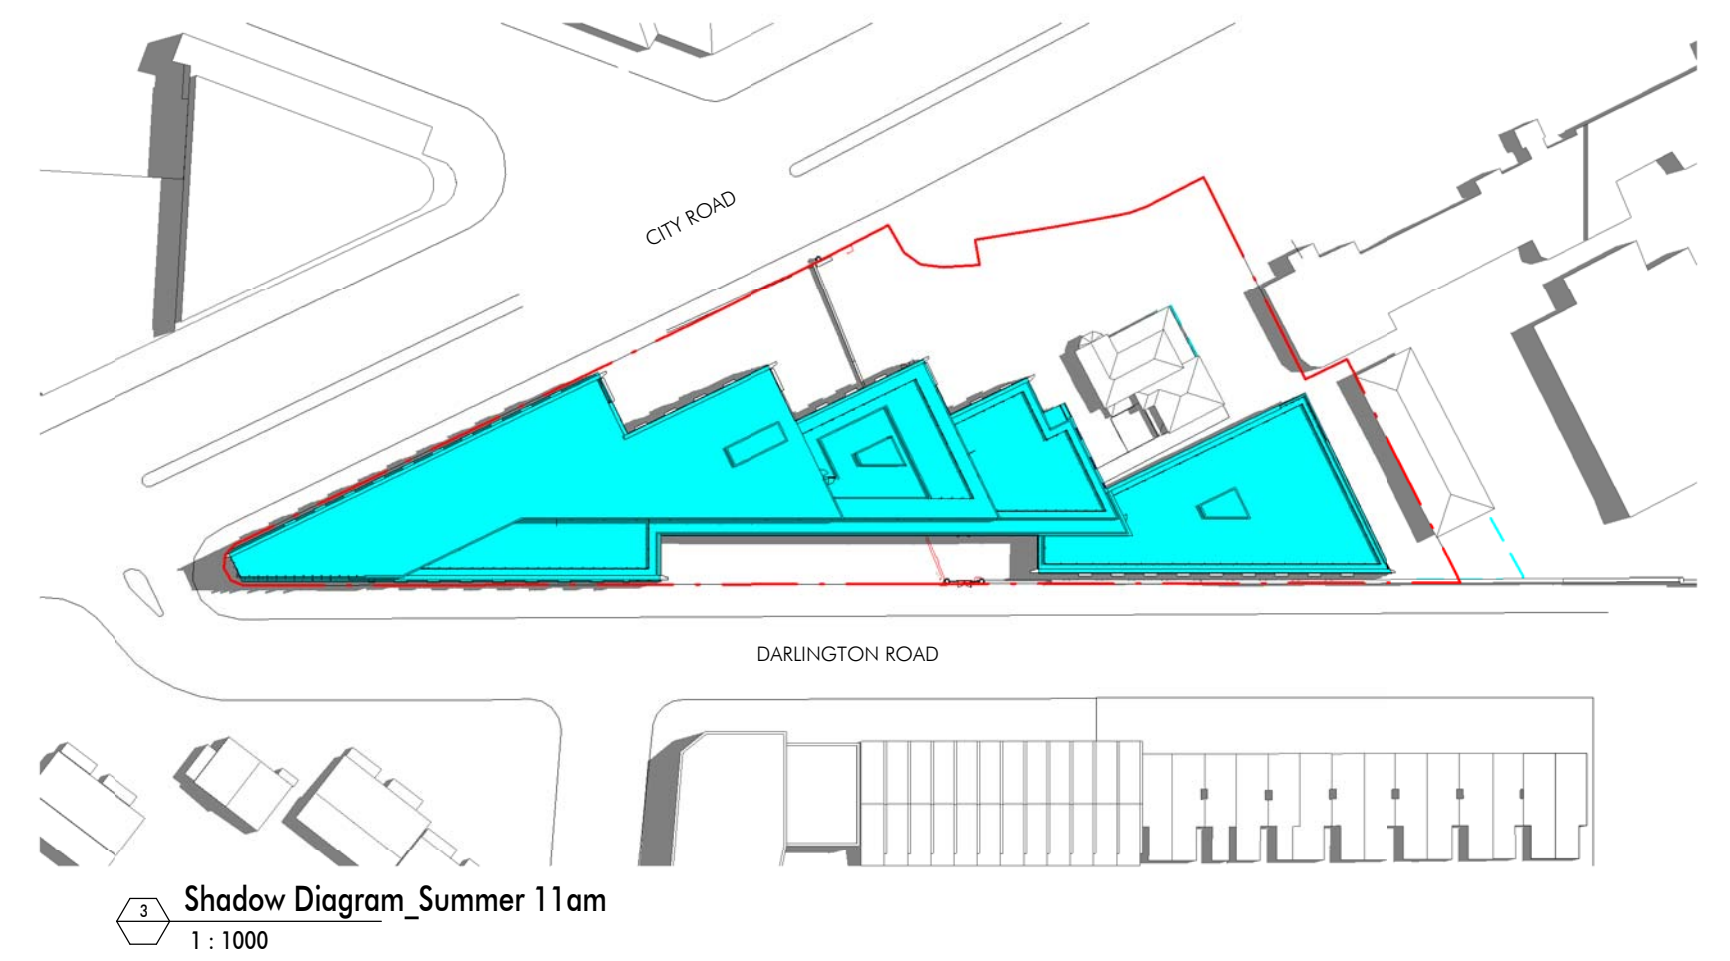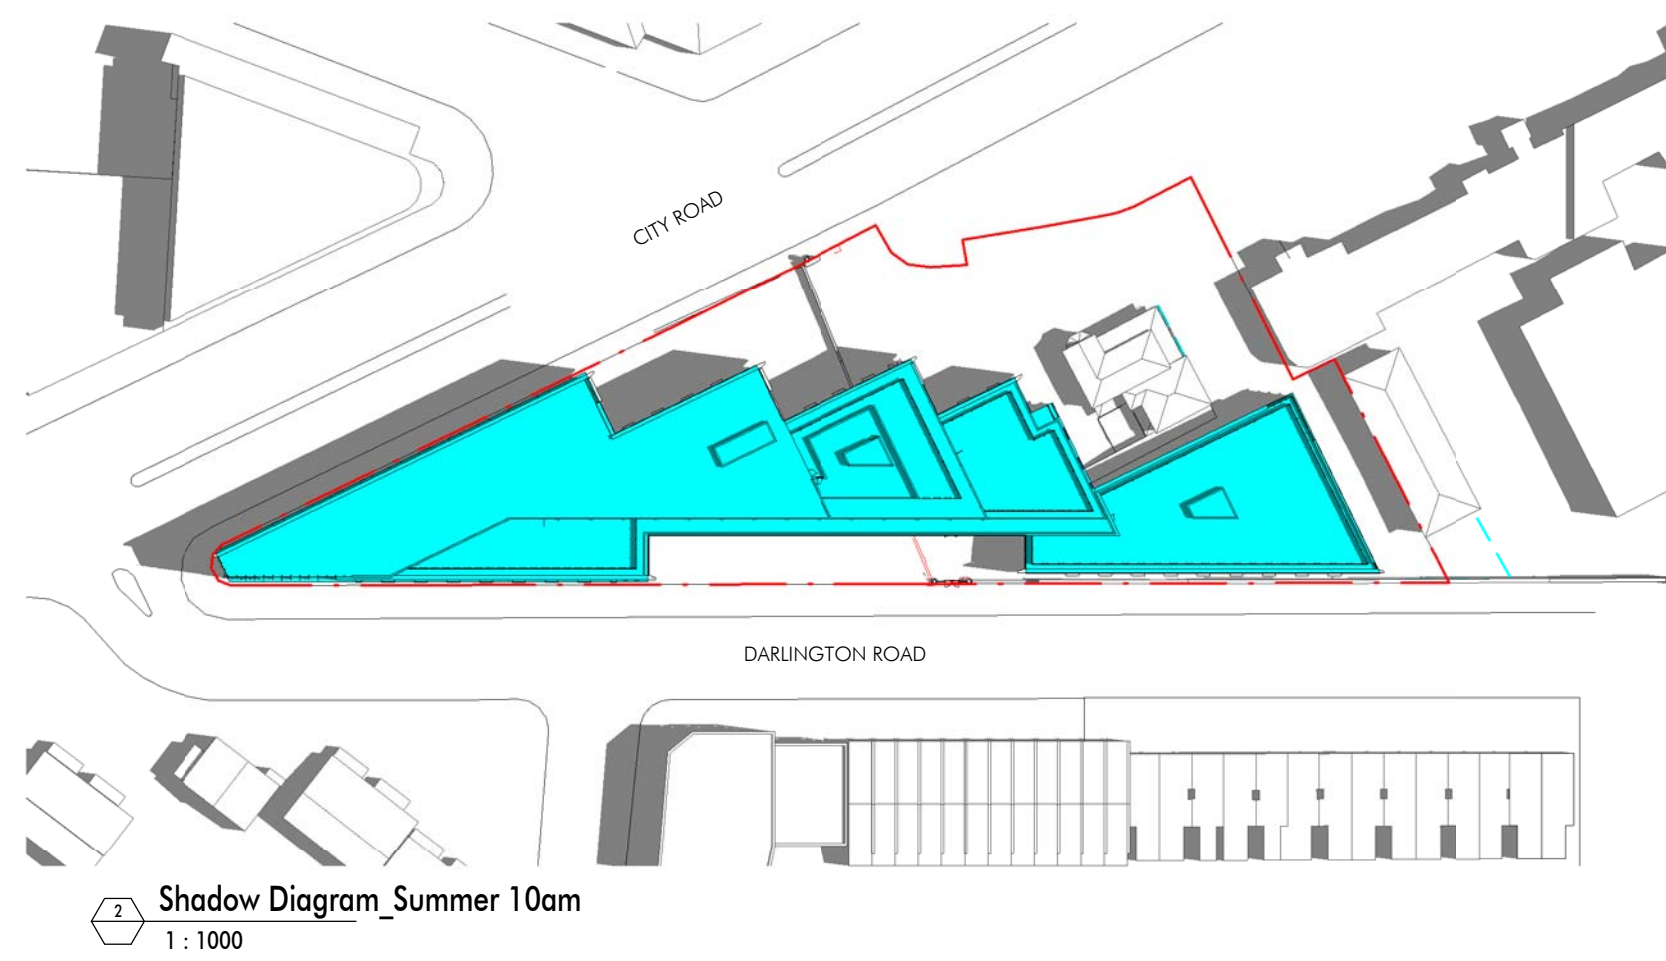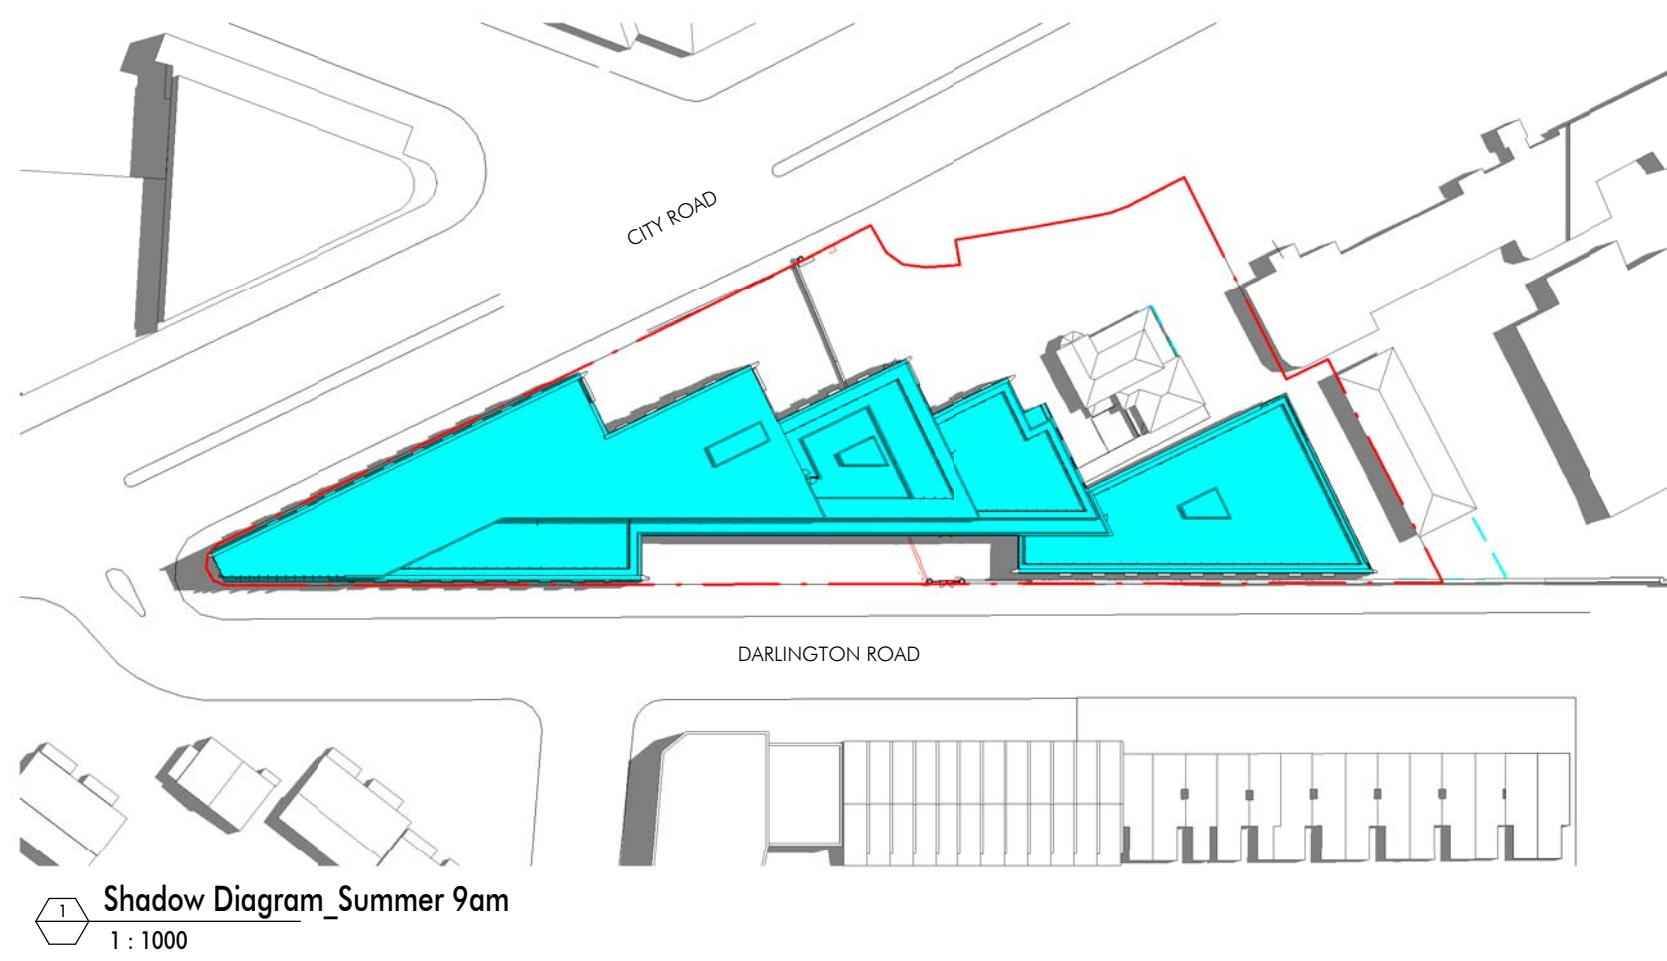

	Issue	Description	Date
Key Plan / North			

Bubble and/or subbubble shall verify all project dimensions before commencing site work or off-site fabrication. Figured dimensions shall take precedence over scaled dimensions. This drawing is copyright and cannot be reproduced in whole or in part by any medium without the written permission of Nettleton Tribe Partnership Pty Ltd.

LEGEND

— • — • — • —
EXTENT OF WORK BOUNDARY




PROPOSED H01 MIXED USE REDEVELOPMENT

Building Contractor : - Address:	Developer : - Address:	Builder: Richard Crookes Construction Address: 214 Willoughby Road, Hornsby, NSW 2065	Client
Traffic Consultant : - Address:	Project Manager : - Address:	BCA Certifier: Blackett McGuire + Goldsmith Address: Suite 2.01, 22-36 Mountain St, Ultimo, NSW 2007	University of Sydney
Acoustic: Acoustic Logic Address: 9 Sarah St, Mascot, NSW 2020	Town Planner: URBis Address: Tower 2, Level 23, Darling Park, 201 Sussex St, Sydney NSW 2000	Landscape: Oculus Address: Level 1, 5 Wilson St, Newtown, NSW 2042	Shadow Diagrams - Proposed - Summer
Firm: JHA Services Address: L23 101 Miller St, North Sydney, NSW 2060	Surveyor: Frank M Mason & Co Address: 2 Winslow St, Milsons Point	Structural: SCP Consulting Pty Ltd Address: Level 2, Danchen house, 507 Kent St, Sydney, NSW 2000	
BM Consultant : - Address:	Civil: SCP Consulting Pty Ltd Address: Level 2, Danchen house, 507 Kent St, Sydney, NSW 2000	Hydrologic: JHA Services Address: L23 101 Miller St, North Sydney, NSW 2060	
	Mechanical: JHA Services Address: L23 101 Miller St, North Sydney, NSW 2060	Electrical: JHA Services Address: L23 101 Miller St, North Sydney, NSW 2060	Project University of Sydney - Regiment Mixed-Use Redevelopment Project City Road, Darlington NSW 2008, Australia

Drawn	Scale	Checked	Sheet Size
AK		ML	A1
Number	10107_DA044		Issue

nettletontribe

Architectural Consultee:
 nettleton tribe partnership pty ltd ABN 58 161 683 122
 117 Willoughby Road, Crown Nest, NSW 2065
 T + 61 2 9431 6131
e.sydney@nettletontribe.com.au w.nettletontribe.com.au

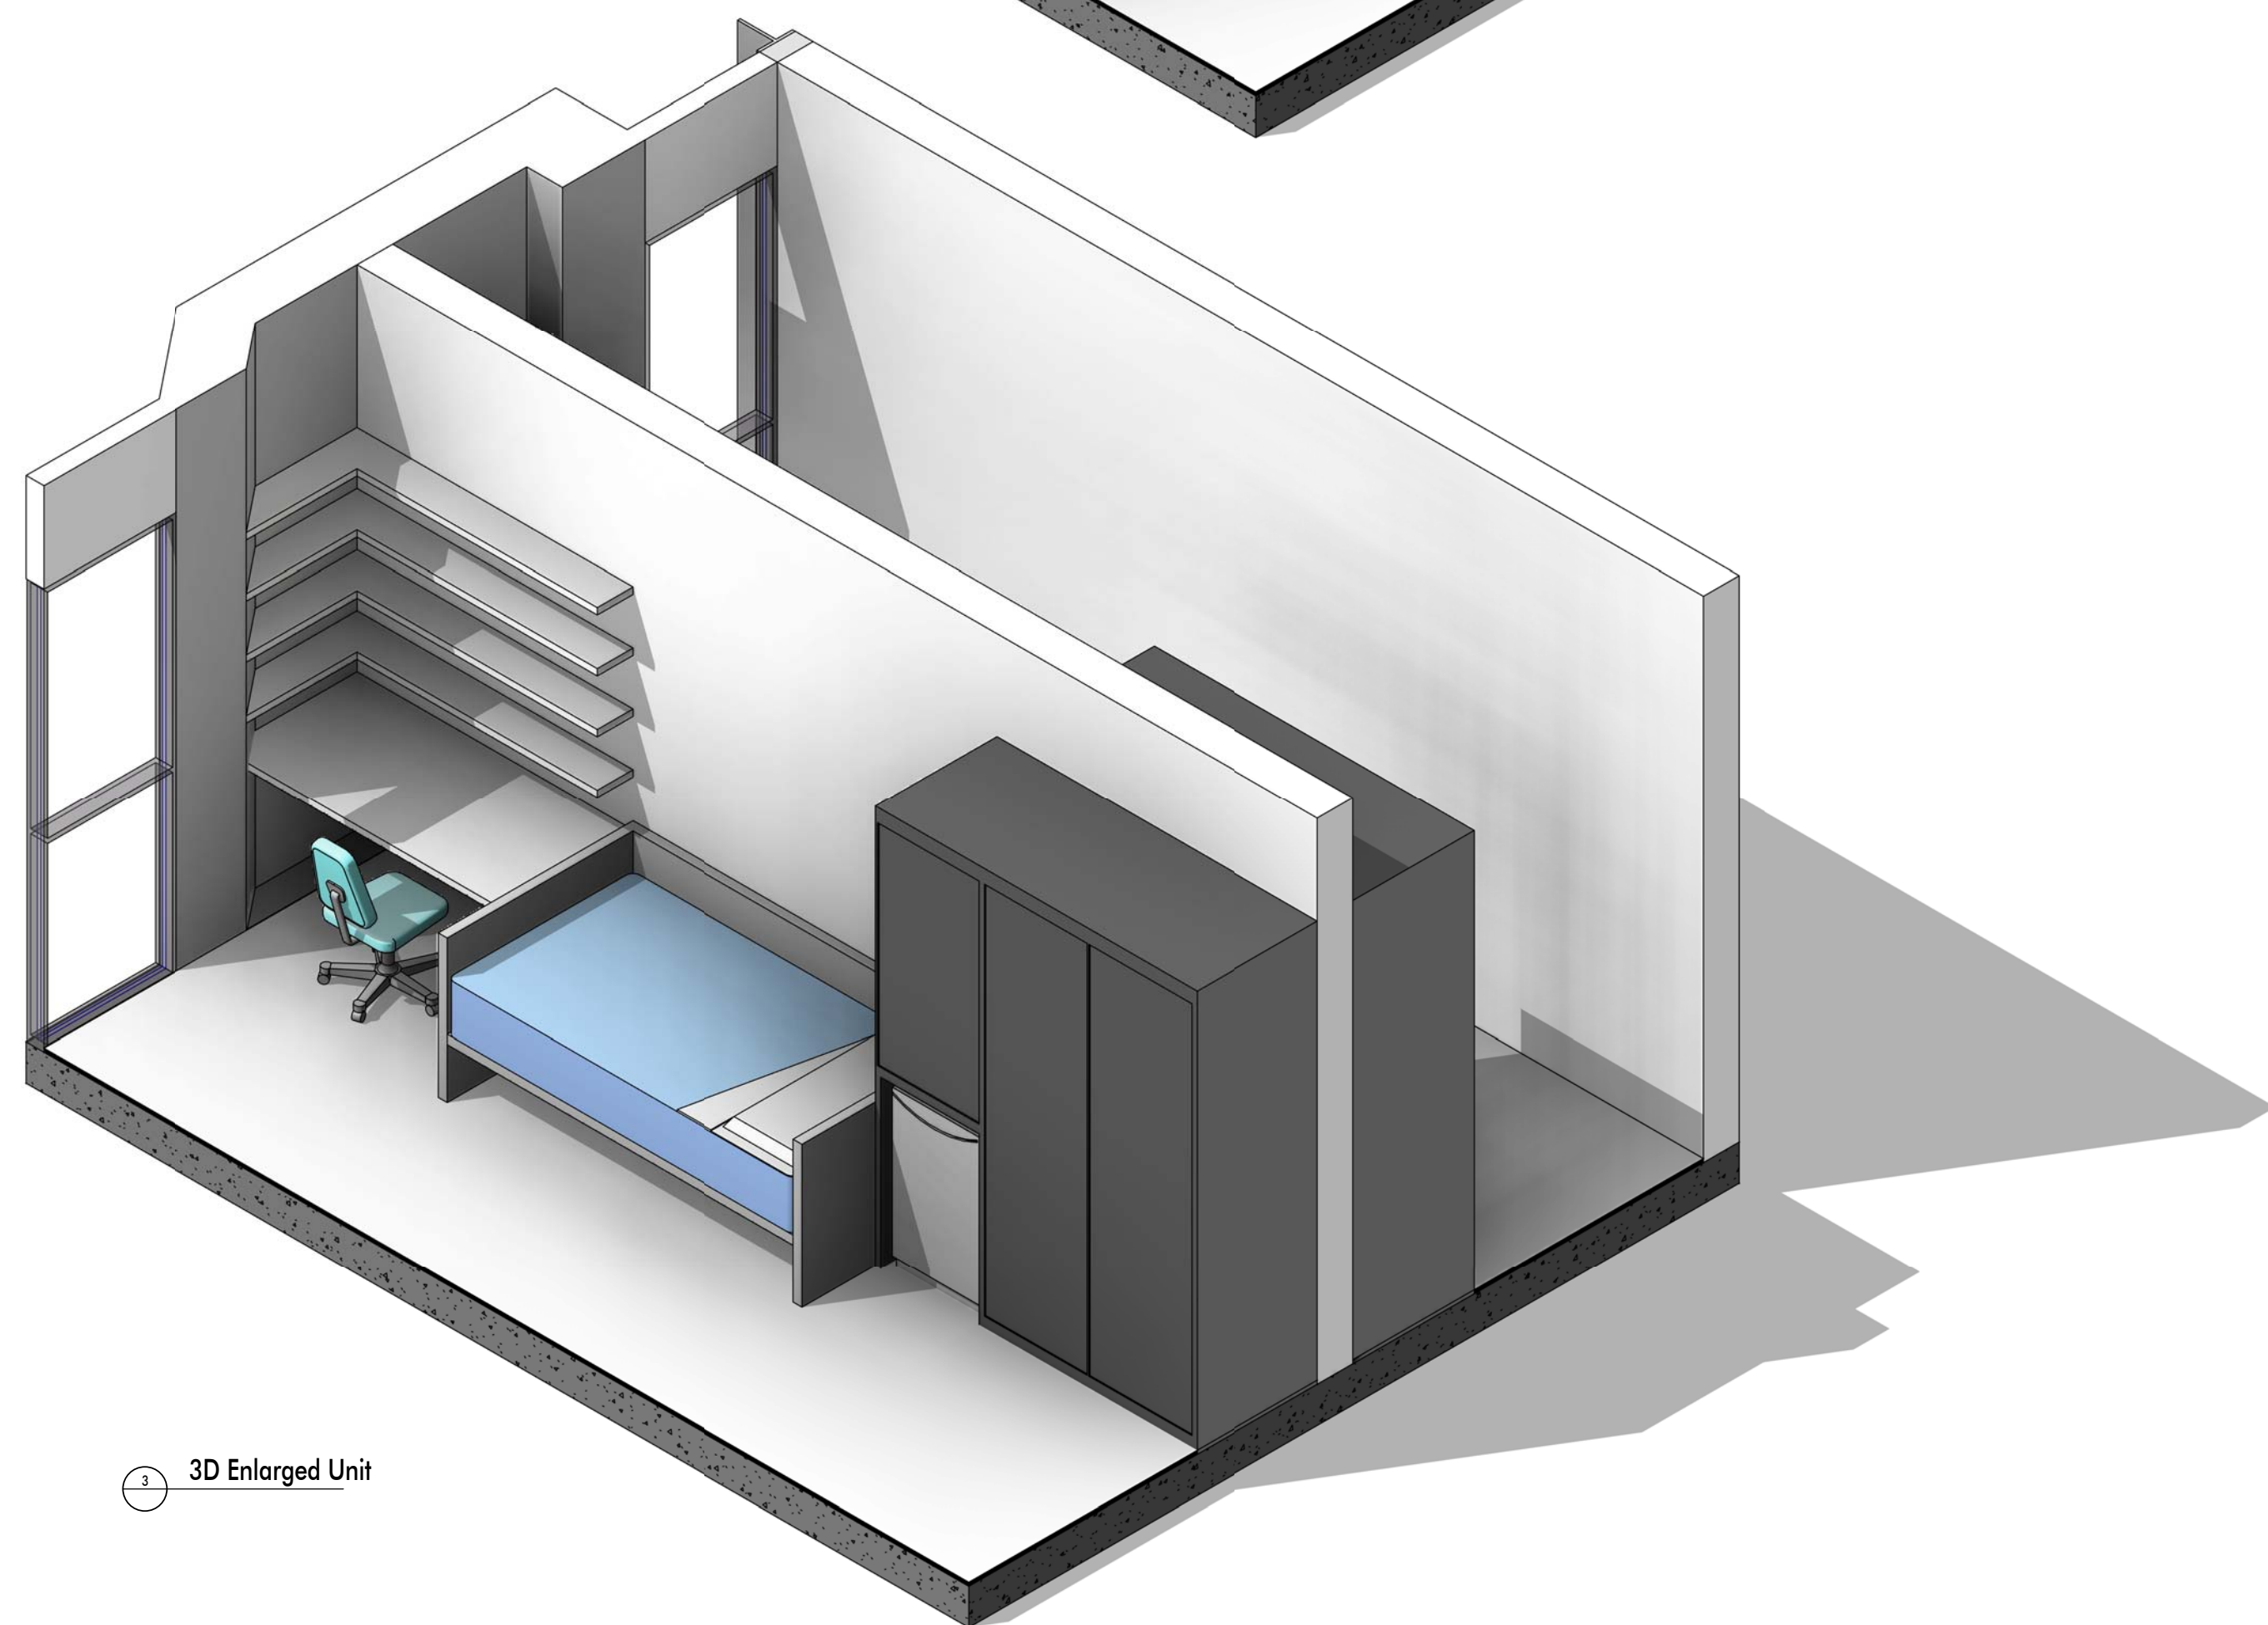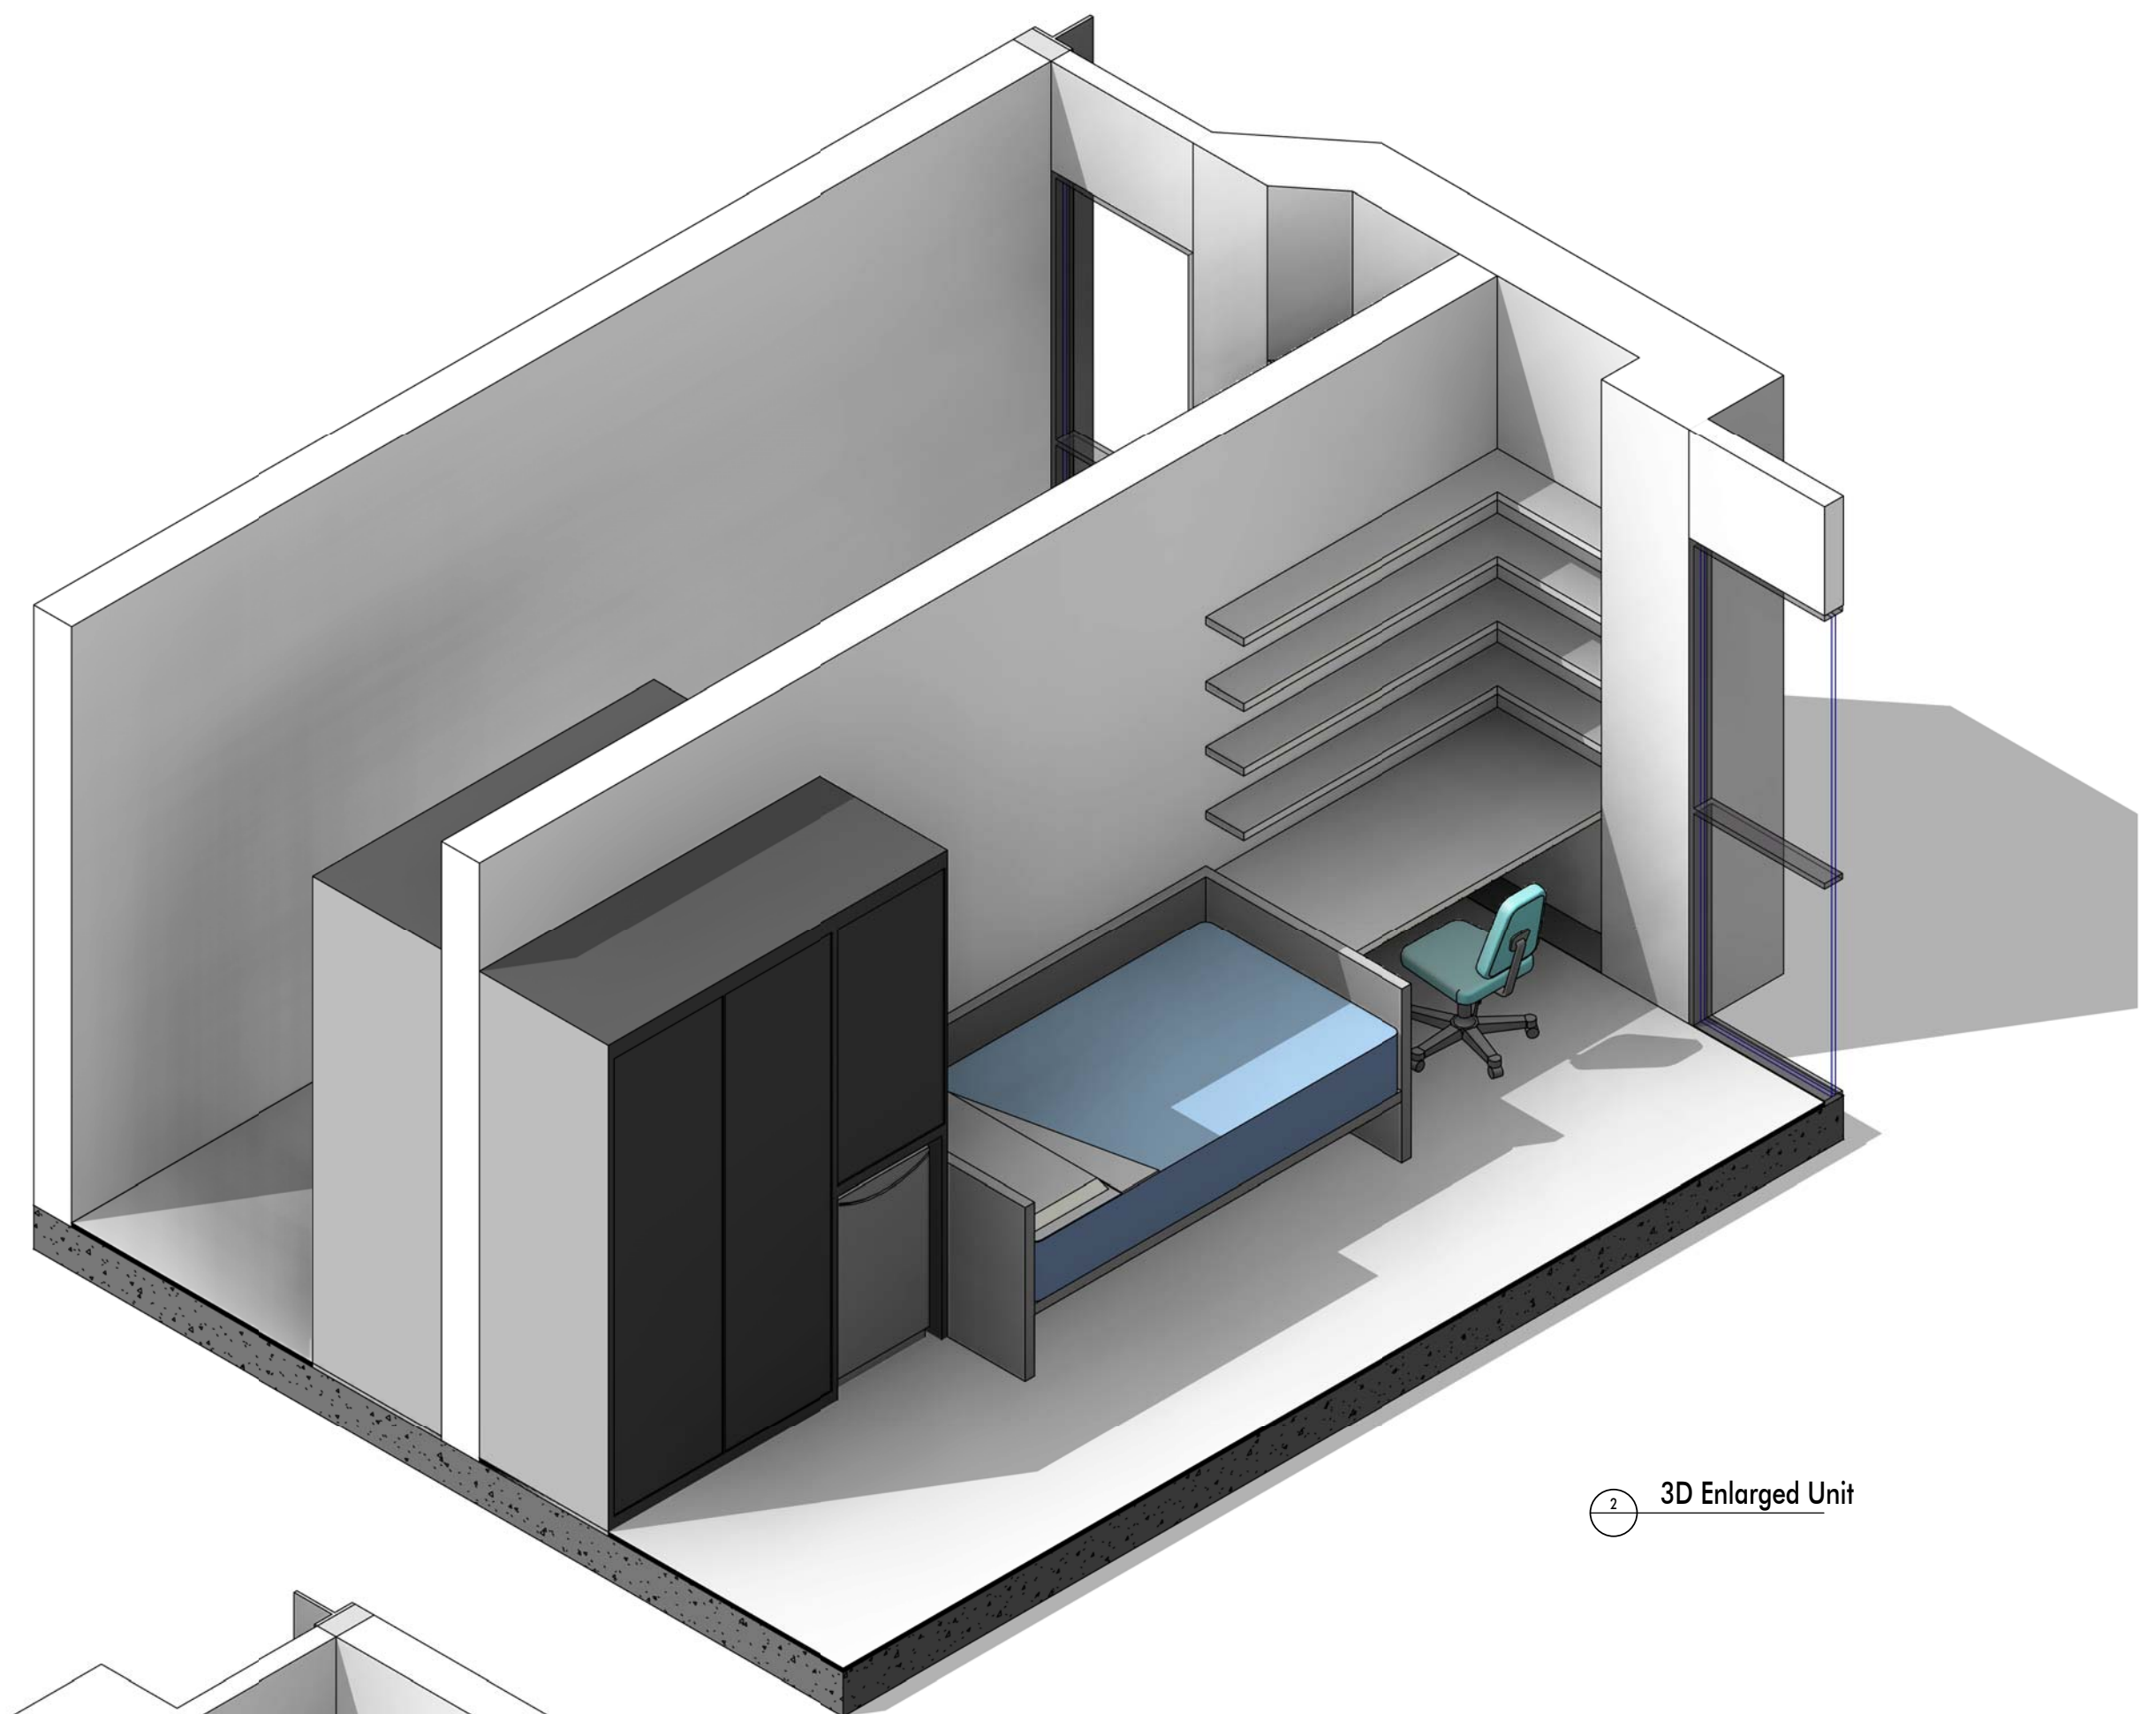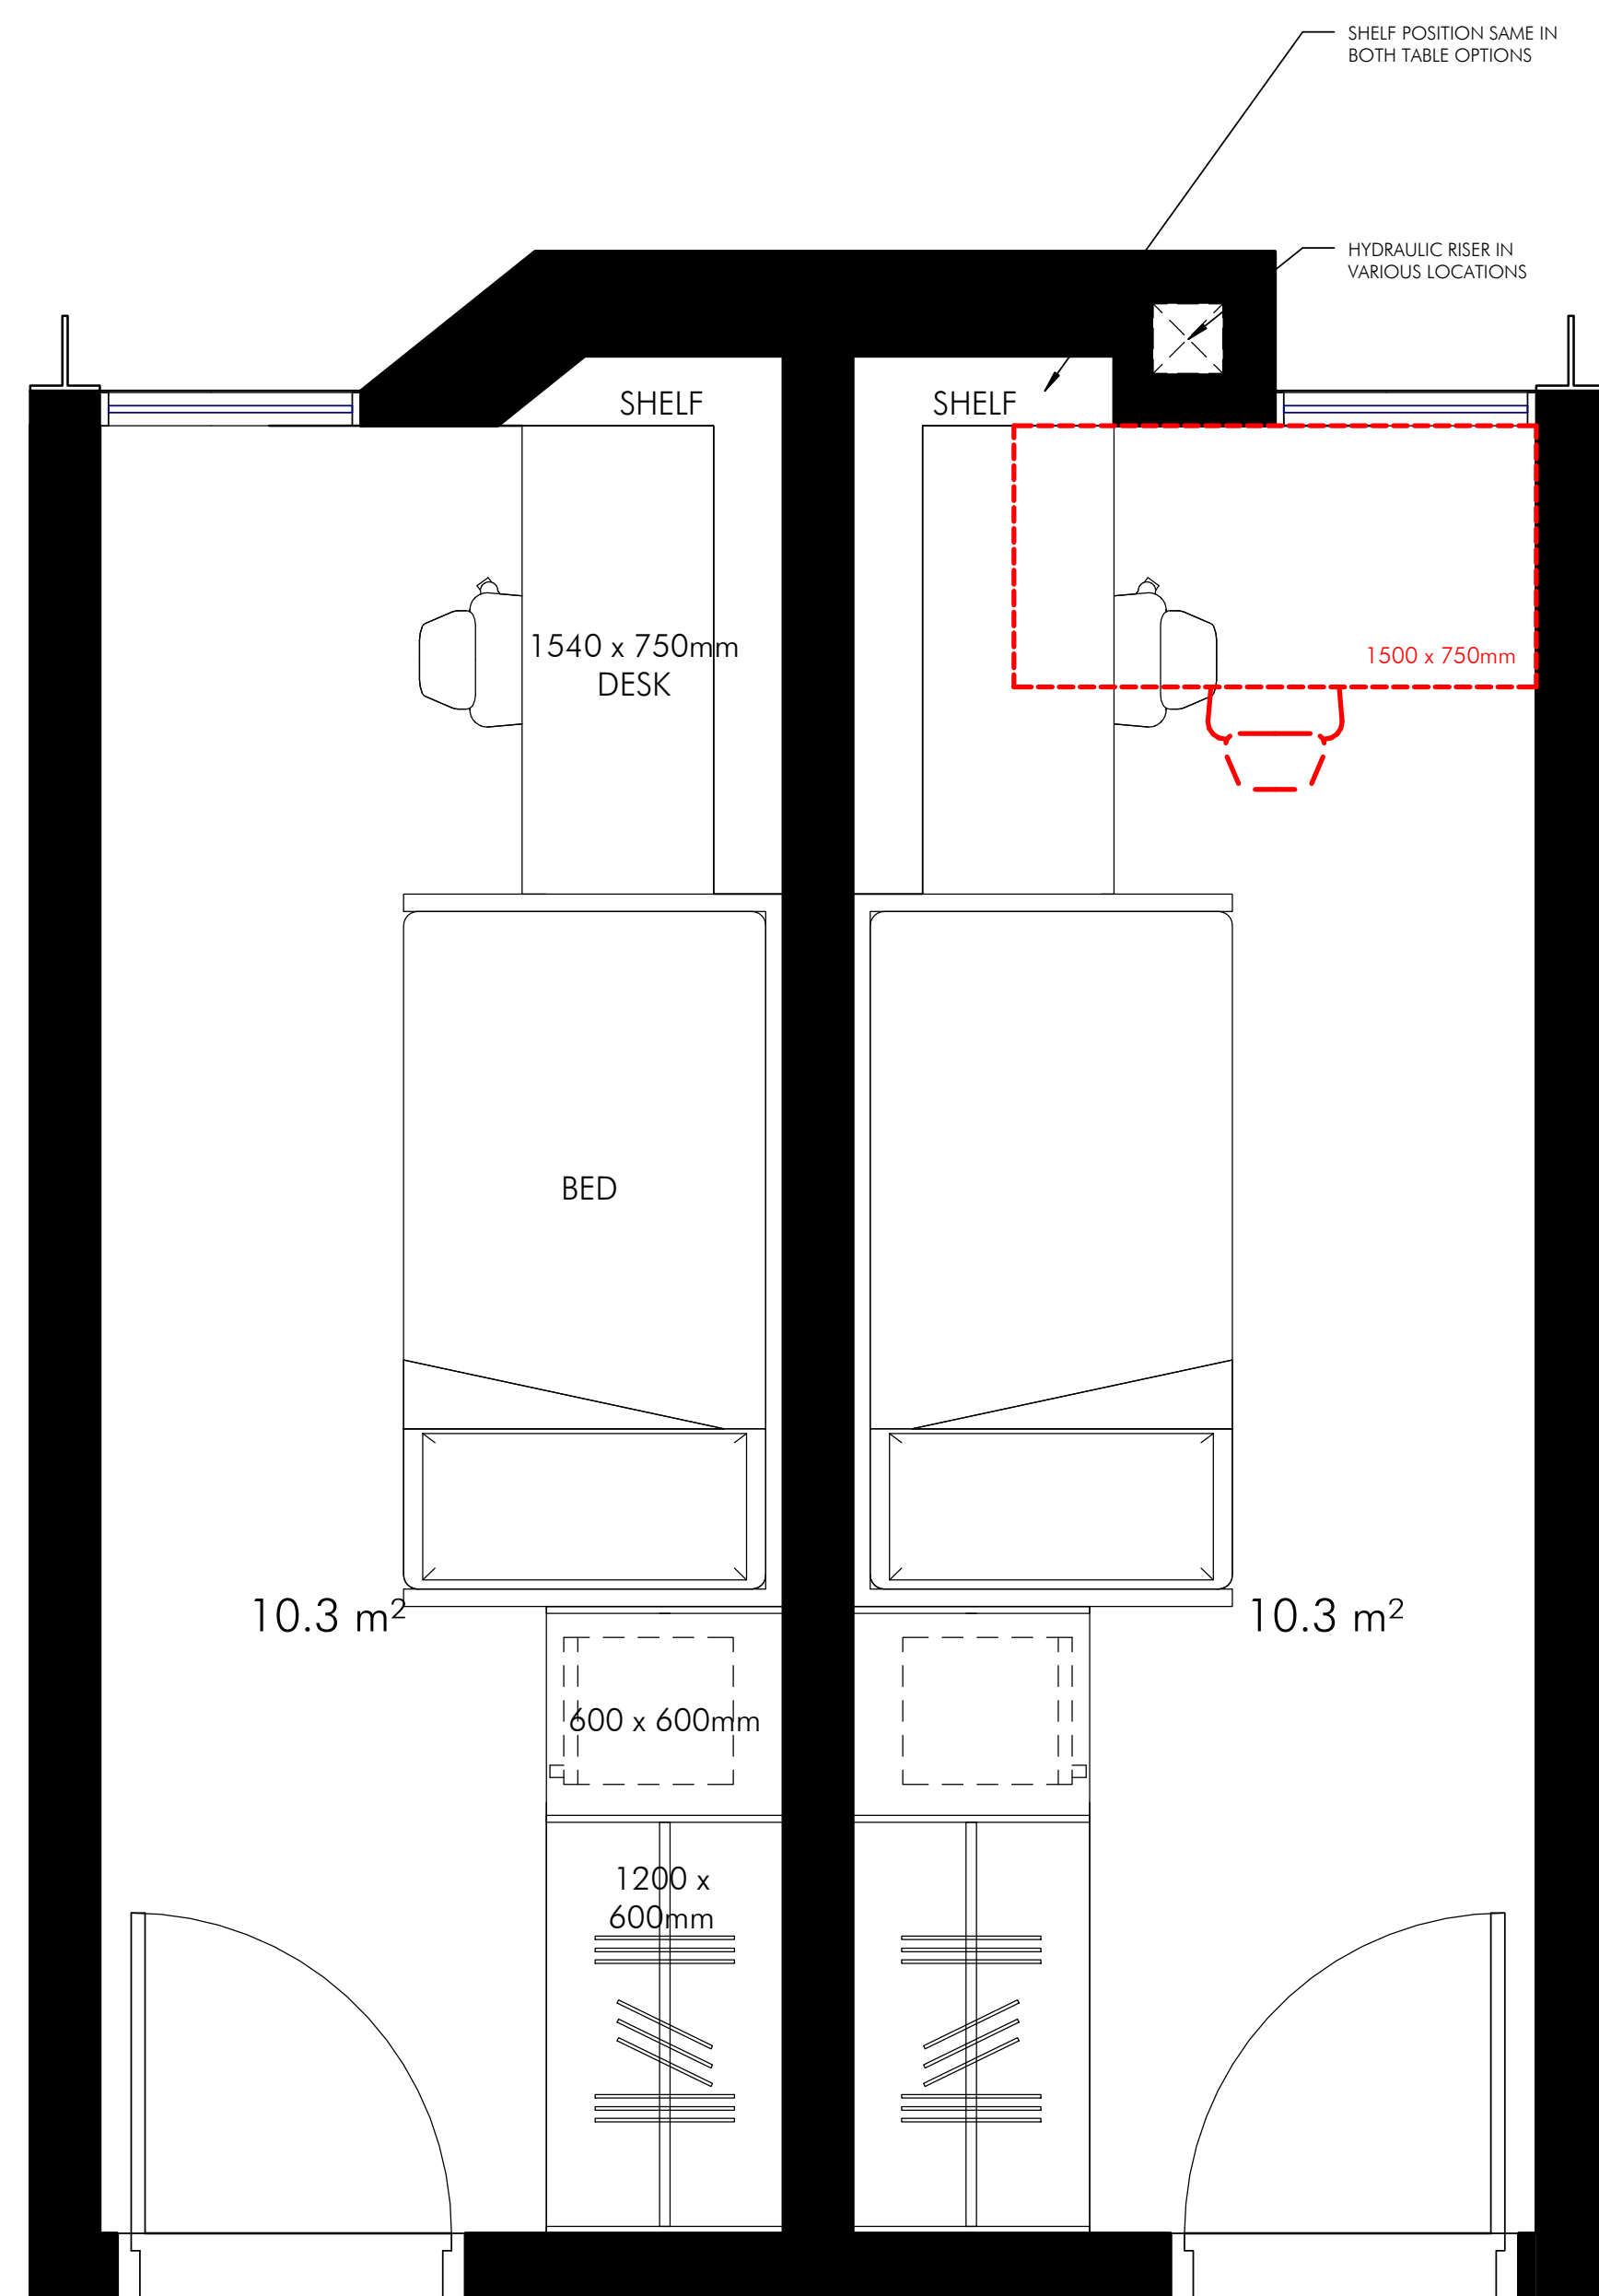



 Enlarged Unit Plan
1 : 20

3D Enlarged Unit

DA 20170215

NOT FOR CONSTRUCTION

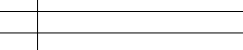Build and/or subcontractors shall verify all project dimensions before commencing on-site work or off-site fabrication. Figured dimensions shall take precedence over scaled dimensions. This drawing is copyright and cannot be reproduced in whole or in part or by any medium without the written permission of NettletonTribe Partnership Pty Ltd. Key Plan / North 	Issue	Description	Date	LEGEND	Building Contractor: - Address:- Traffic Consultant: - Address:- Acoustic: Acoustic Logic Address: 9 Sarah St, Mascot, NSW 2020 Fire: JHA Services Address: L23 101 Miller St, North Sydney, NSW 2060 BIM Consultant: - Address:-	Developer: - Address:- Project Manager: - Address:- Town Planner: Utiba Address: Tower 2, Level 23, Darling Park, 201 Sussex St, Sydney, NSW 2000 Surveyor: Frank M Mason & Co Address: 2 Winkler St, Milsons Point ChE: SCP Consulting Pty Ltd Address: Level 2, Danchen house, 507 Kent St, Sydney, NSW 2000 Mechanical: JHA Services Address: L23 101 Miller St, North Sydney, NSW 2060	Builder: Richard Crookes Constructions Address: 214 Willoughby Road, Naremburn, NSW 2065 BCA Certifier: Blackett Maguire + Goldsmith Address: Suite 2.01, 22-30 Mountain St, Ultimo, NSW 2007 Landscaper: Oculus Address: Level 1, 5 Wilson St, Newtown, NSW 2042 Structural: SCP Consulting Pty Ltd Address: Level 2, Danchen house, 507 Kent St, Sydney, NSW 2000 Hydraulic: JHA Services Address: L23 101 Miller St, North Sydney, NSW 2060 Electrical: JHA Services Address: L23 101 Miller St, North Sydney, NSW 2060	Client University of Sydney Project University of Sydney - Regiment Mixed-Use Redevelopment Project City Road, Darlinghurst NSW 2008, Australia	Title Room Module Drawn Scale Checked Sheet Size AK 1:200 ML A1 Number Issue 10107_DA051	Architectural Consultant nettletontribe partnership Pty Ltd ABN 58 161 483 122 117 Willoughby Road, Crows Nest, NSW 2065 t + 61 2 9431 6131 e sydney@nettletontribe.com.au w nettletontribe.com.au 

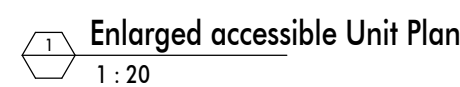A 20170215

NOT FOR CONSTRUCTION