




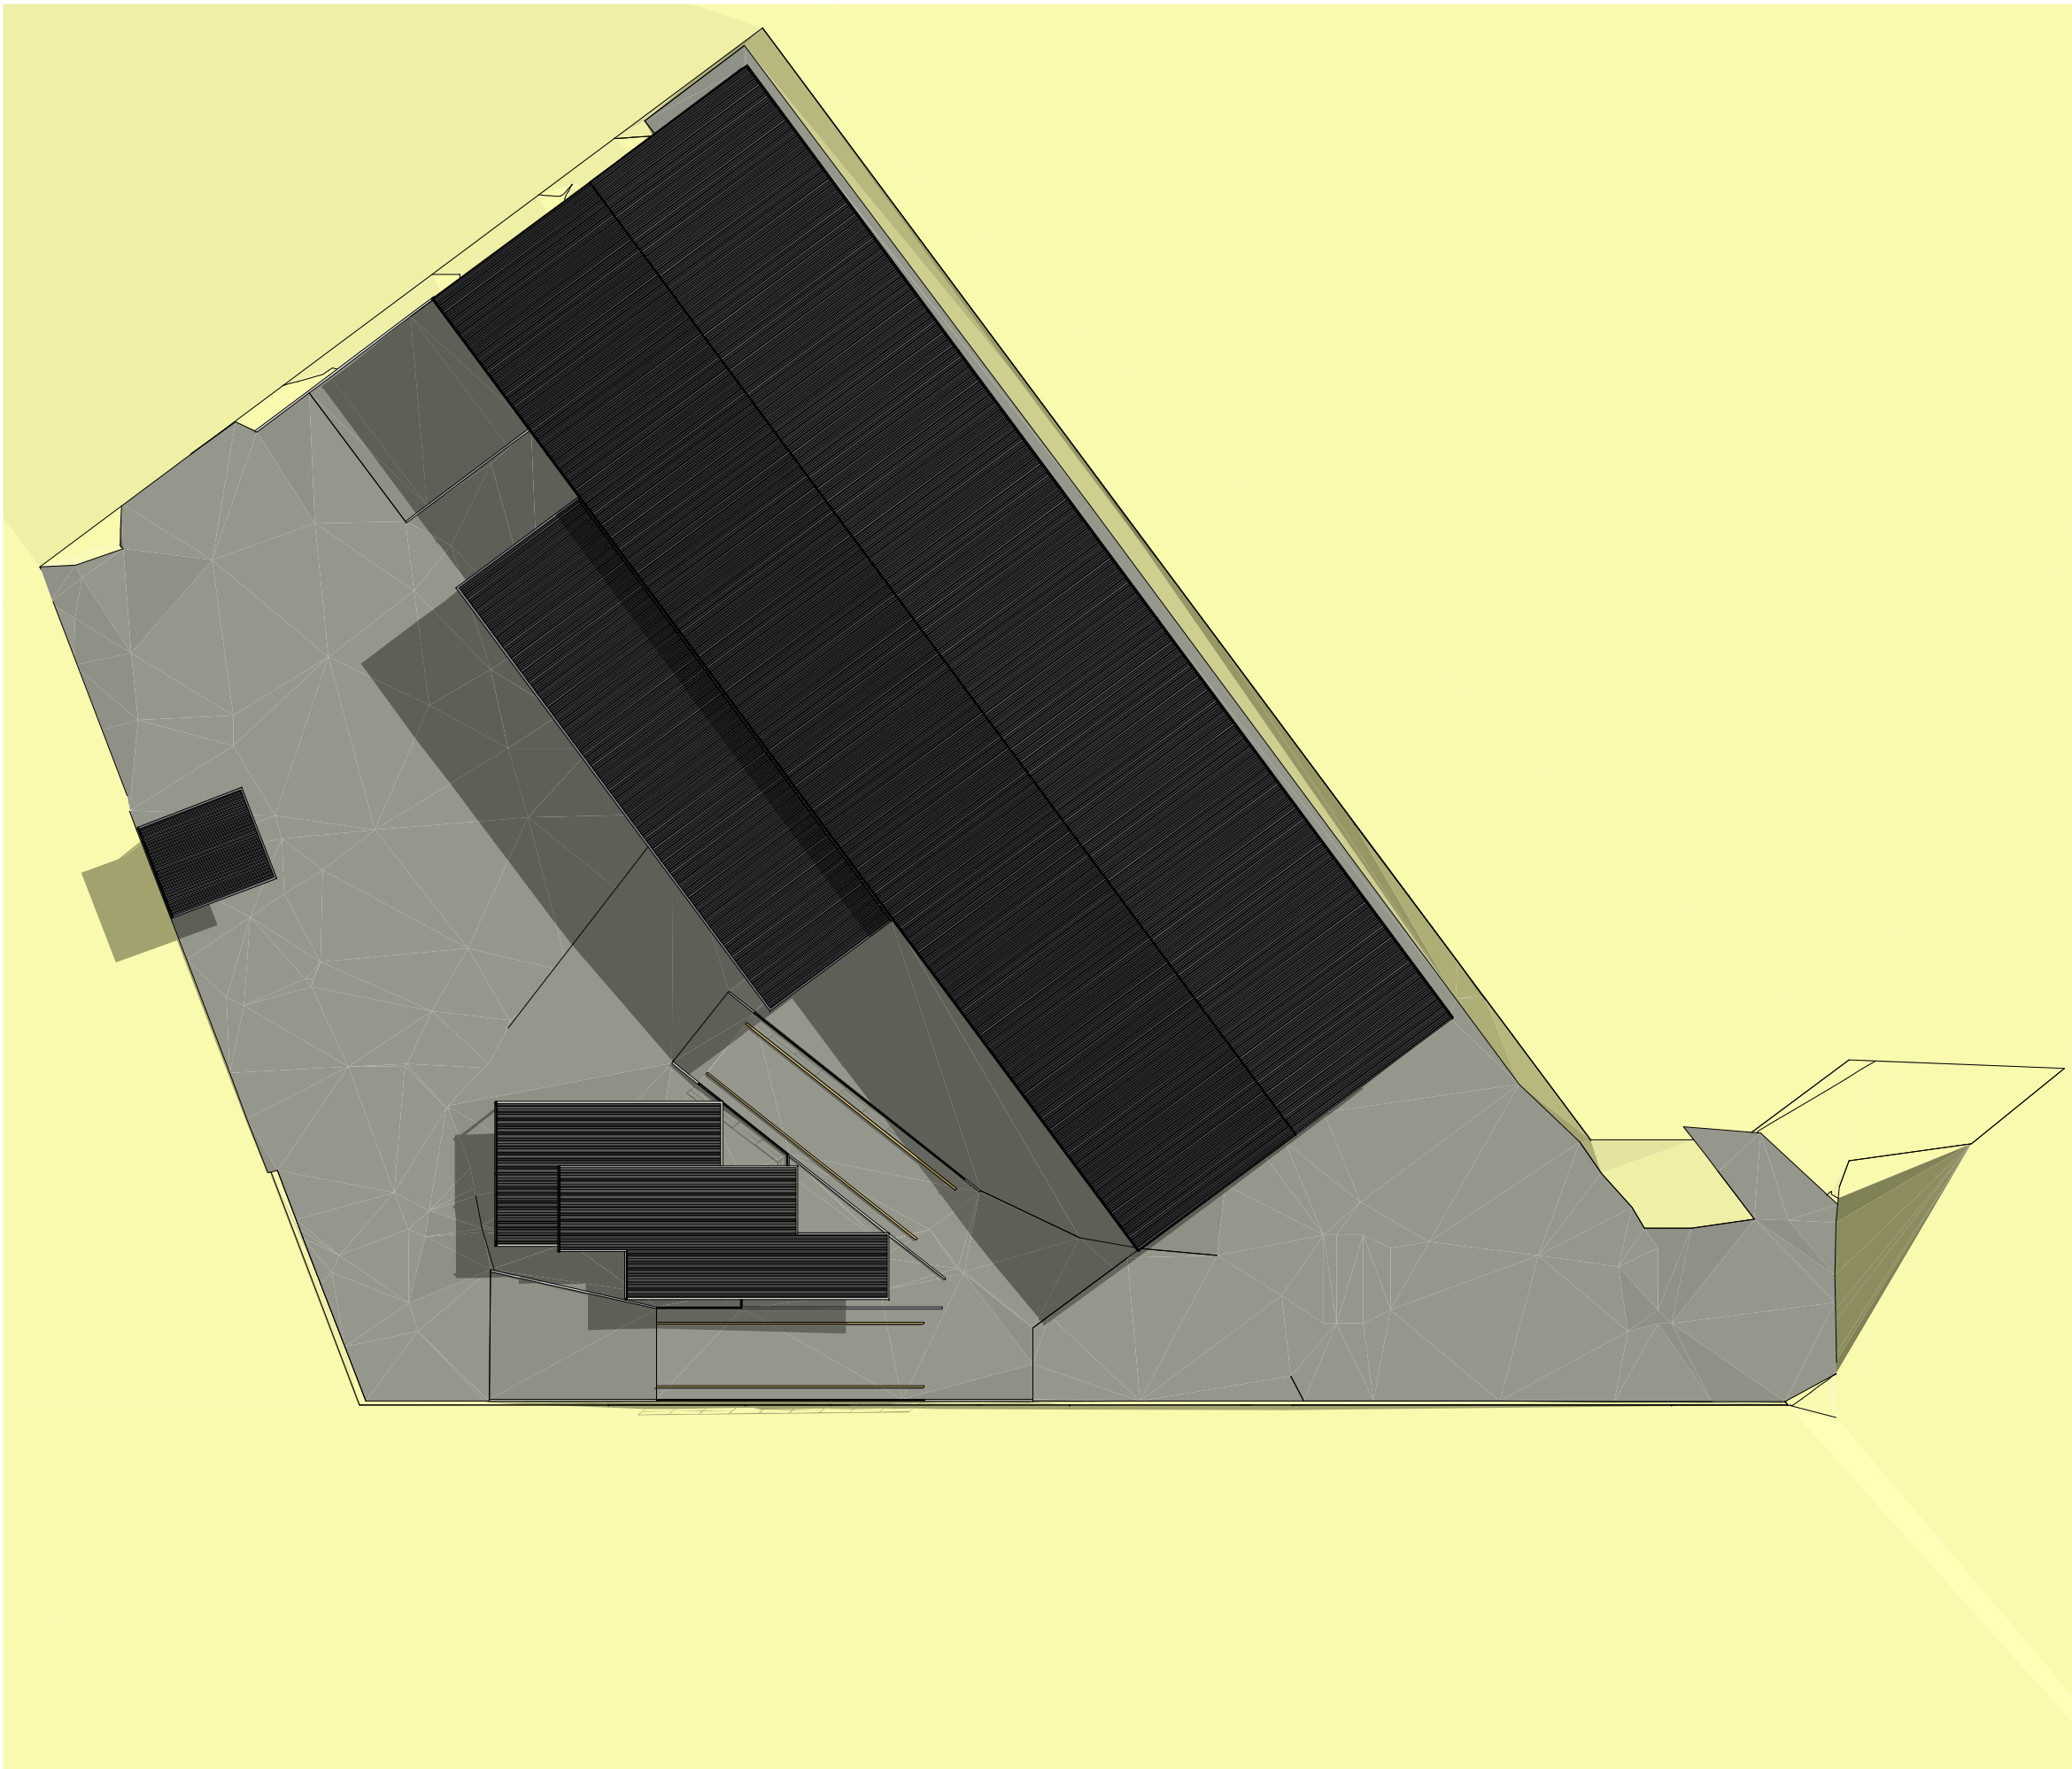

21st December - 9am

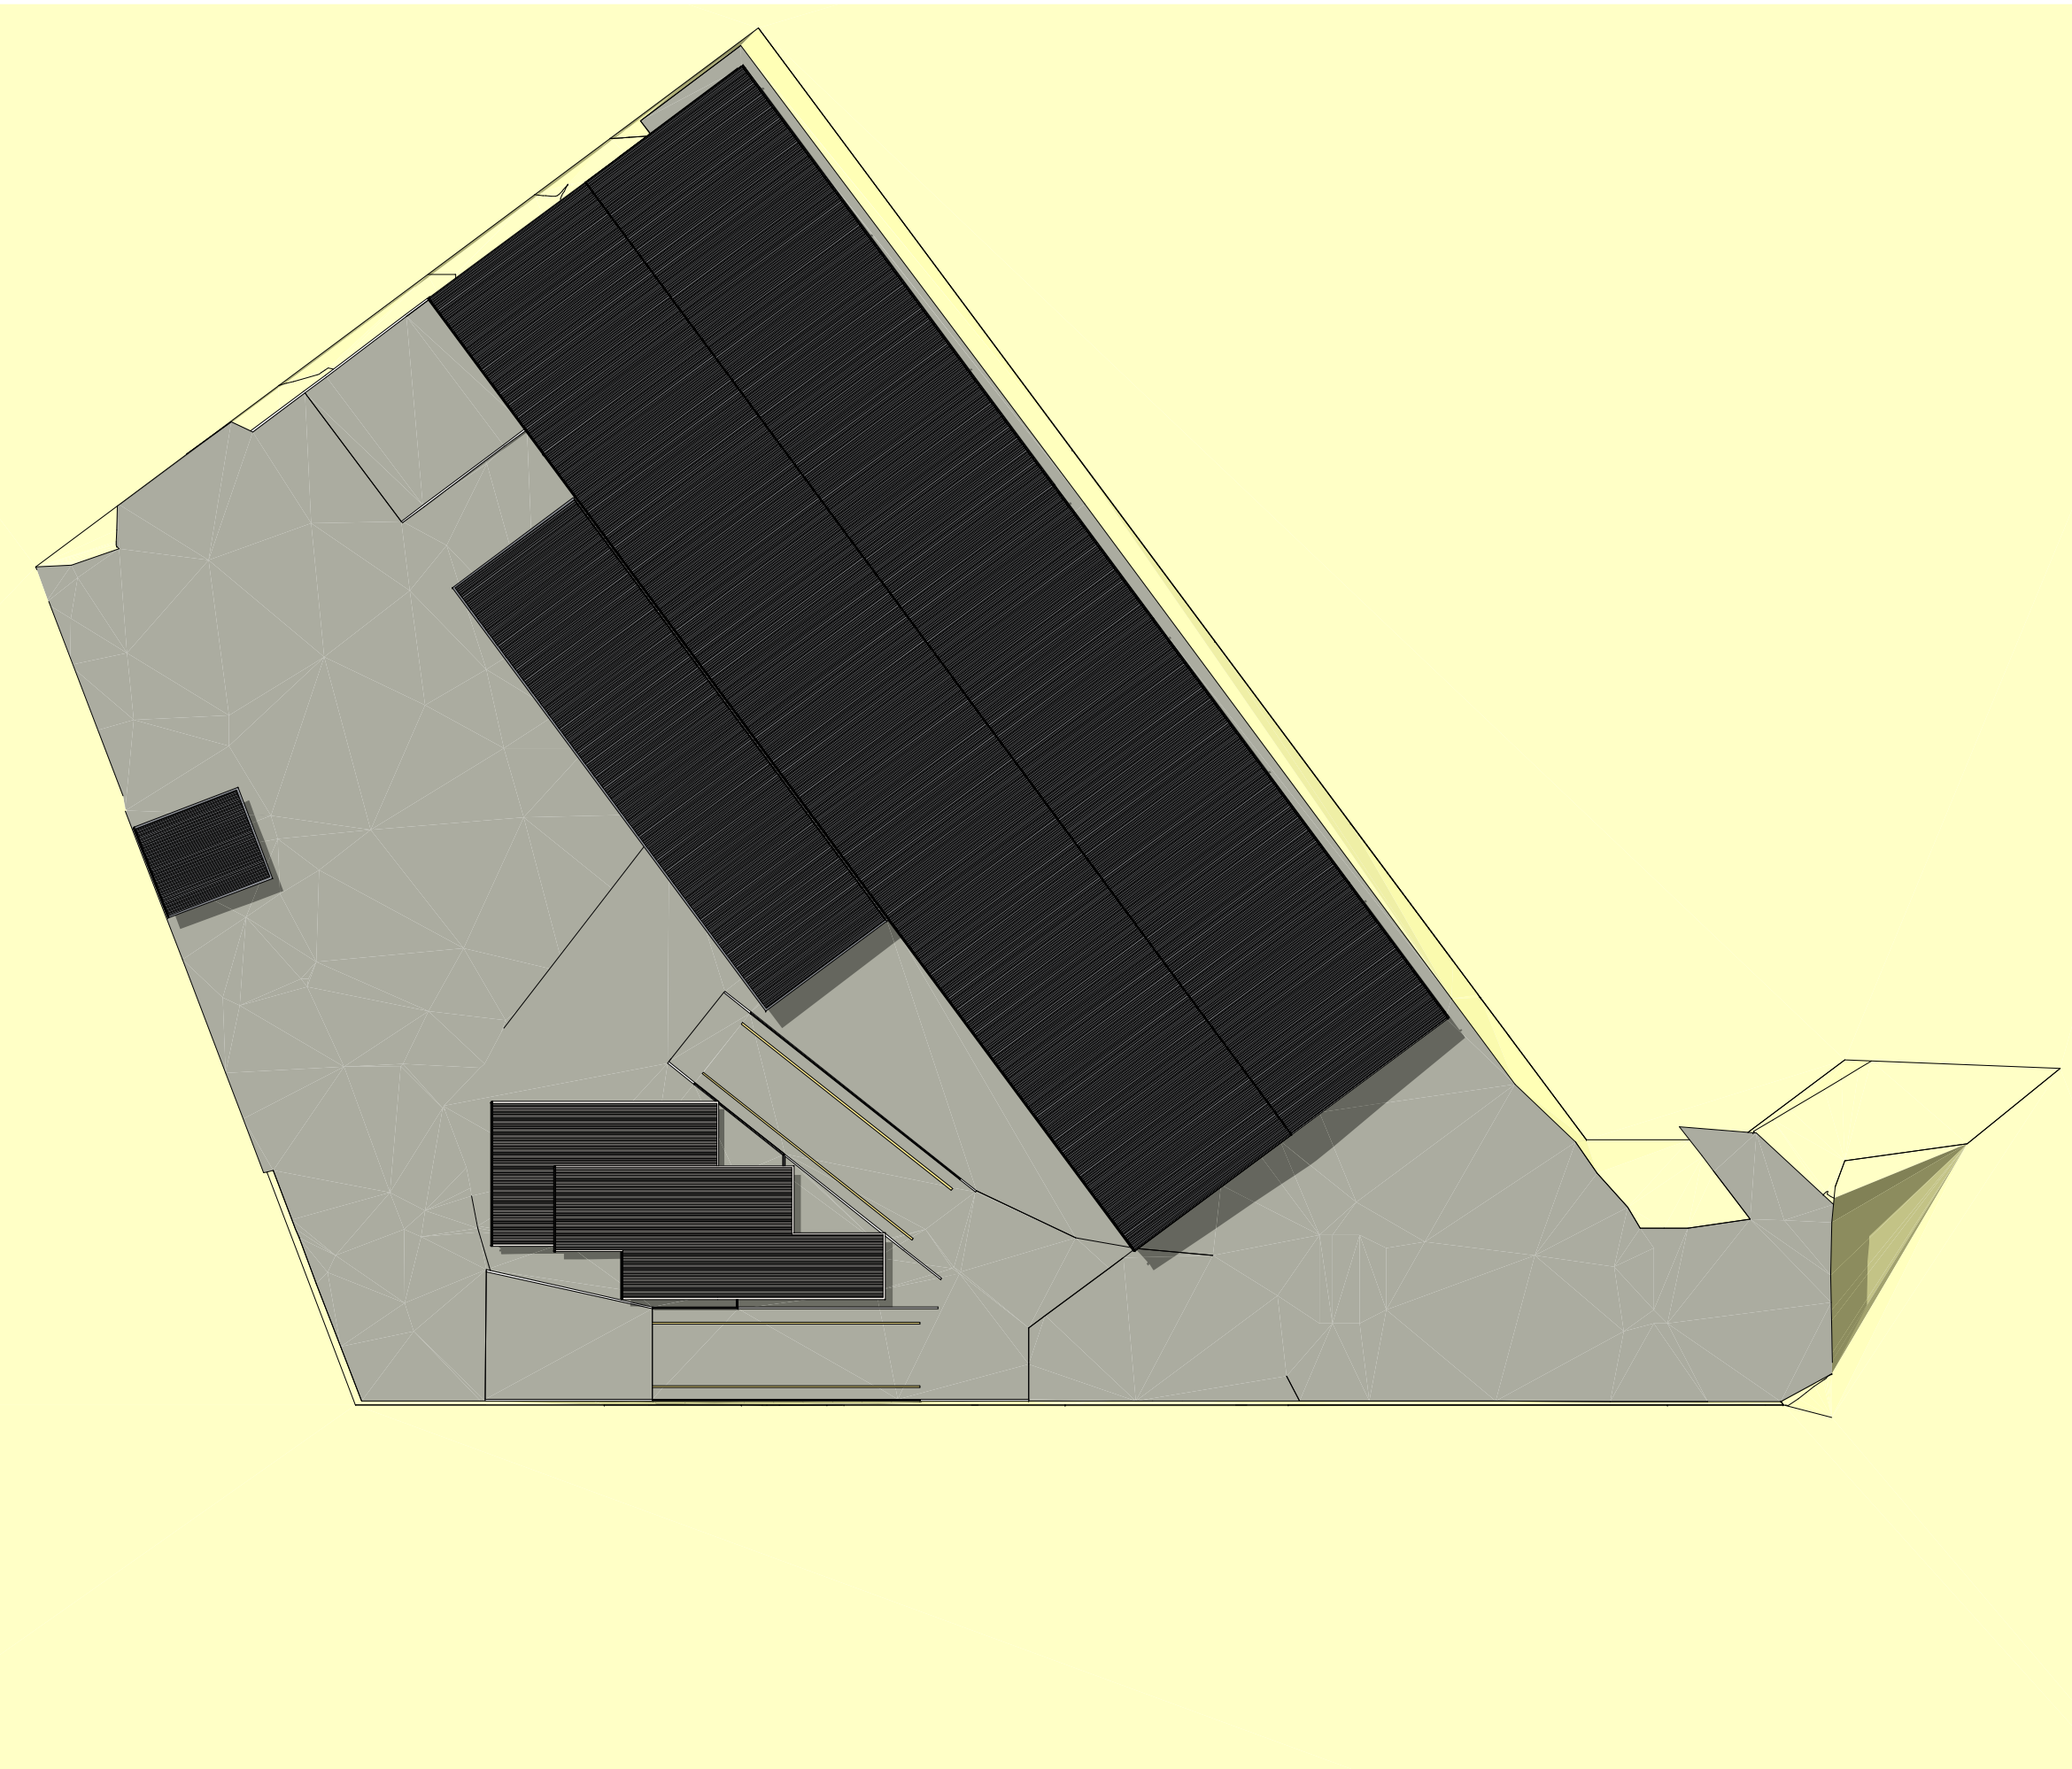

21st December - 12pm

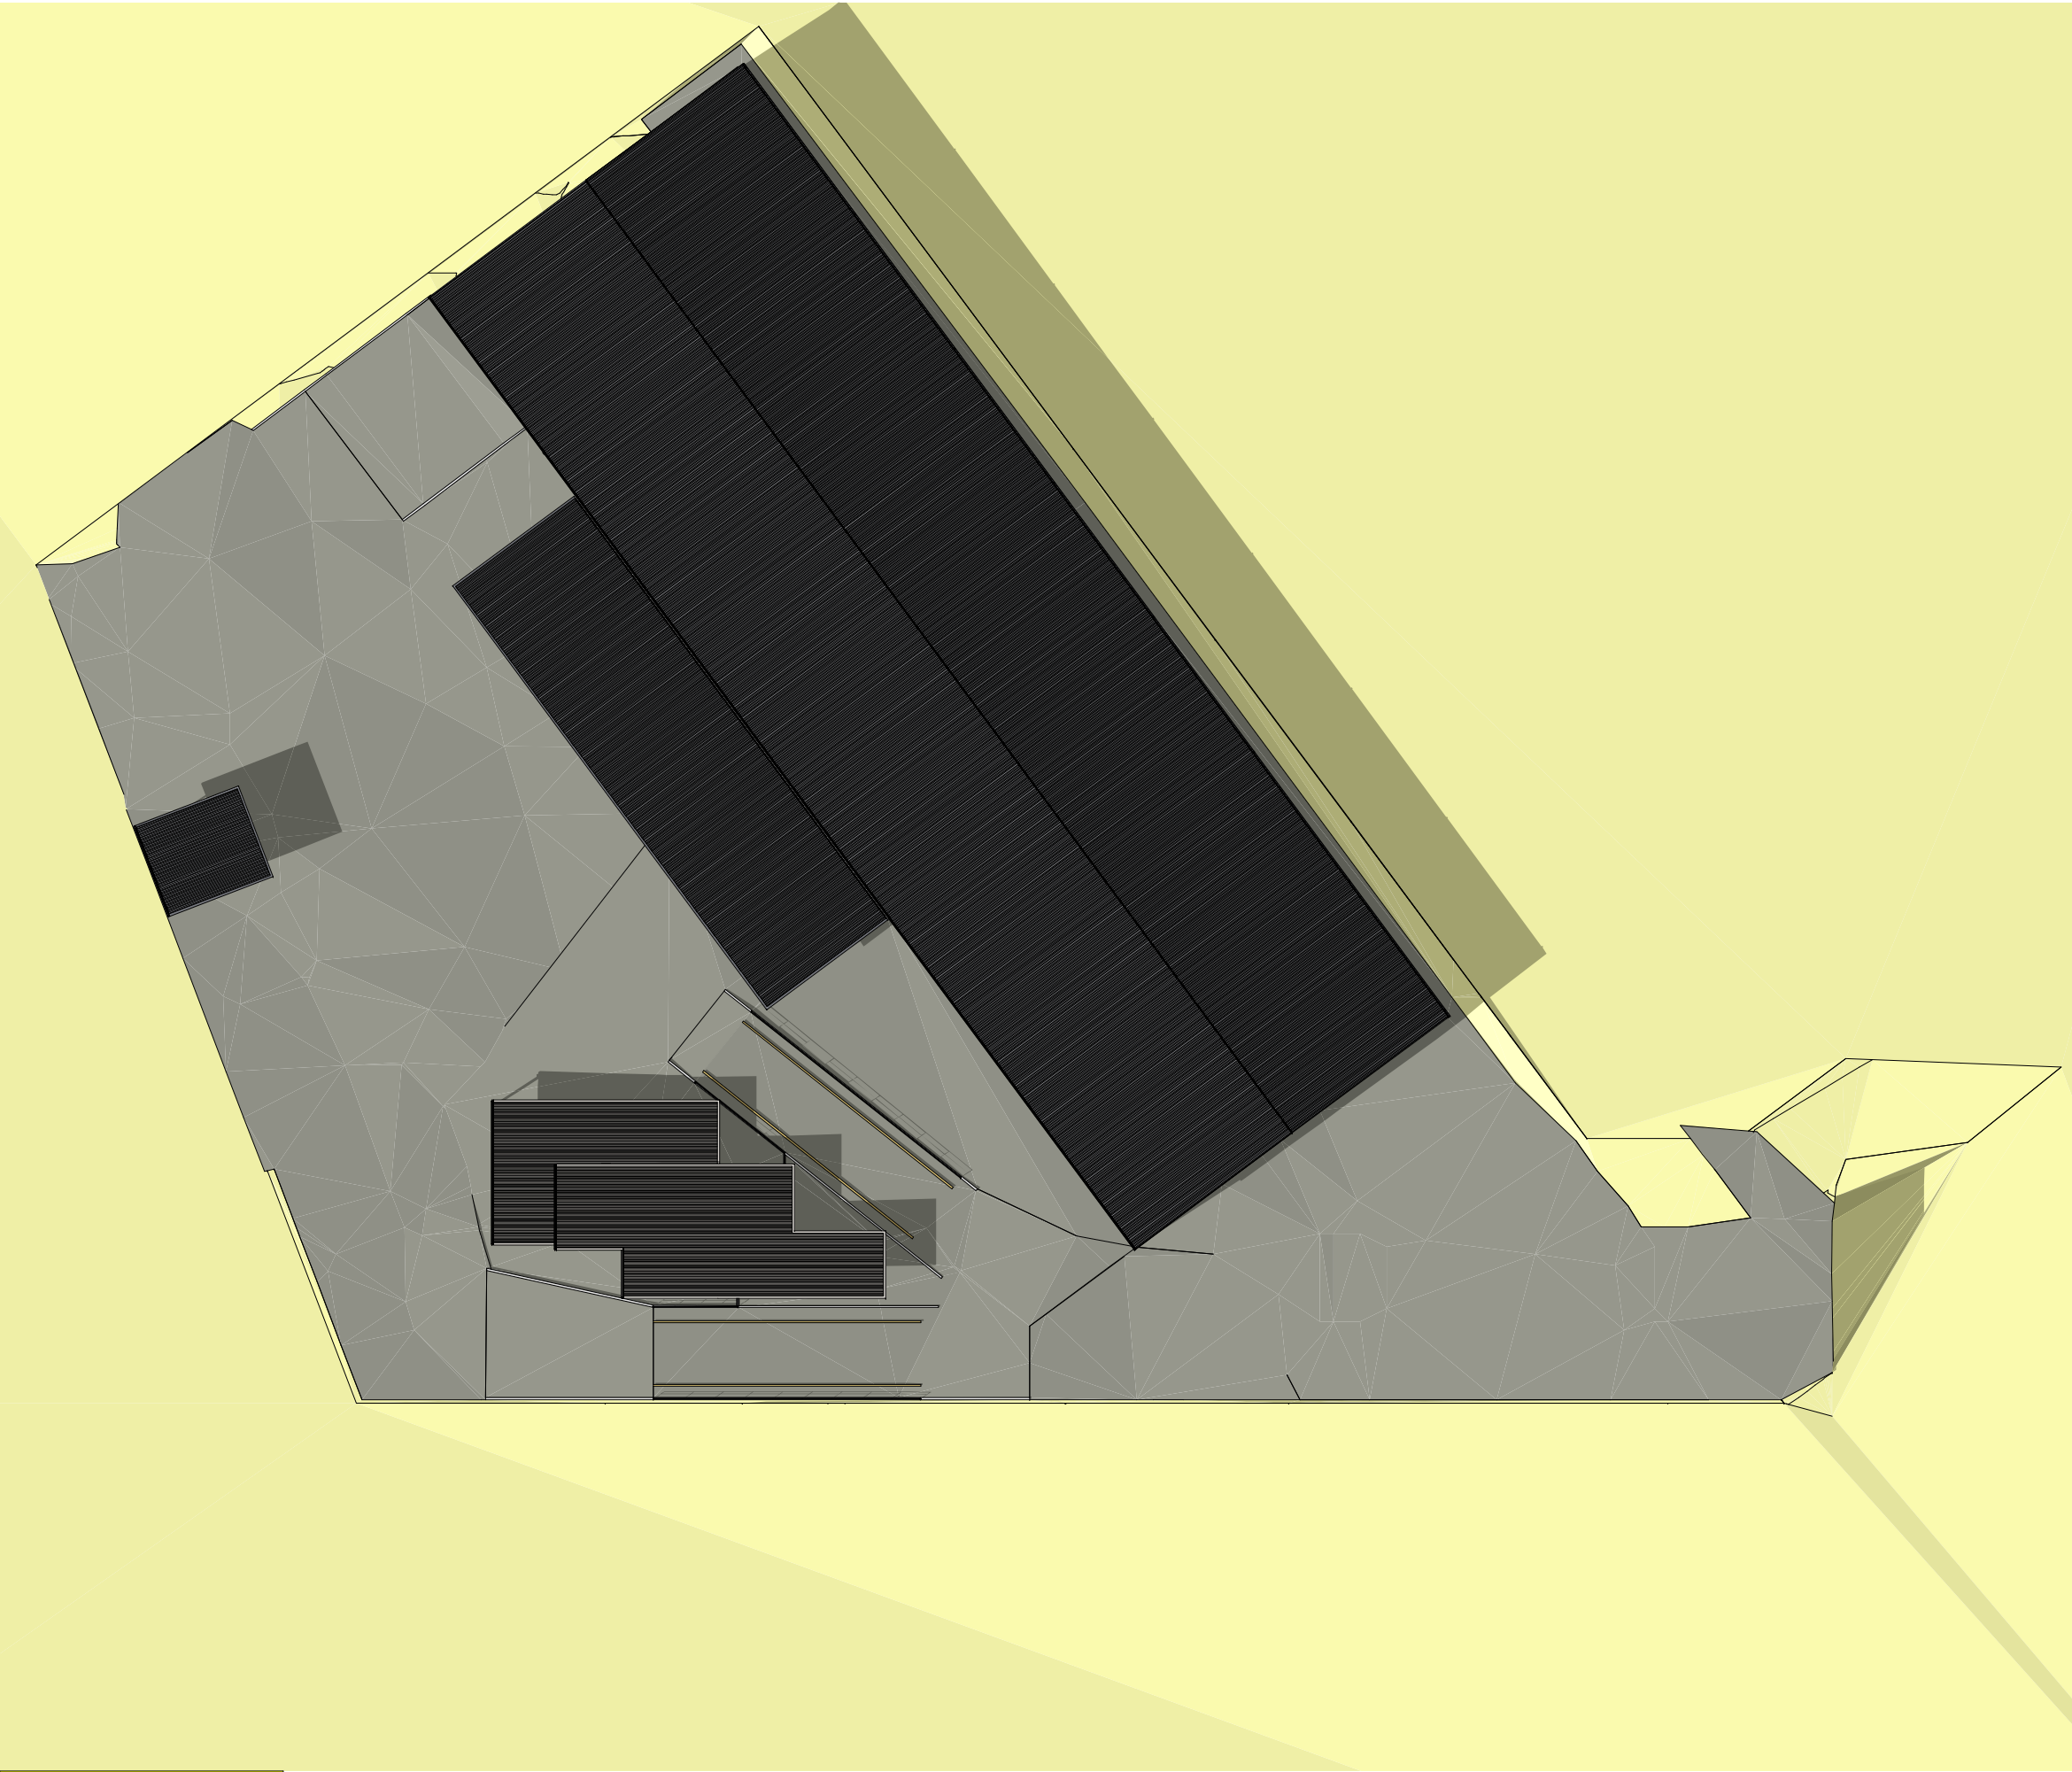

21st December - 3pm

Shadow Diagrams
NTS

General Notes

These drawings are not to be scaled

The builder must confirm all dimensions, levels and setbacks on site prior to the commencement of any building works

These drawings are to be read in conjunction with specification consultant information and any other relevant documentation

All consultant drawings are to be provided to Architect for cross checking of documents

All council approval issue documents are not issued for construction

These drawings are subject to copyright laws and are protected by the copyright act, no part of these documents including dwg files may be reproduced by electronic, mechanical, microcopying, photocopying, recording or otherwise without written permission

c Copyright Insight Architecture

J	03-11-16	EIS Amendment Issue
I	21-03-16	EIS Amendment Issue
H	11-03-16	EIS Issue
G	18-11-15	DA Amendment Issue
F	30-07-15	DA Amendment Issue
E	14-07-15	DA Amendment Issue
D	15-05-15	DA Issue
C	29-04-15	Concept Issue
B	14-04-15	Concept Issue
A	25-03-15	EB Issue
Issue	Date	

Proposed Development		
At:	20 Hearne Street Mortdale	
For:	Bingo Group	
Print Date: Thursday, 3 November 2016		
Drawing Issues		
Environmental Impact Statement		
Drawn By	Date	Checked By Date
AP / LM / CC	03-11-2016	CC 03-11-2016
Scale		
1:100 @ A1, 1:200 @ A3		
Do not enlarge any of the drawings or details without permission from		
Drawing Title		
Drawing Number		
STATUS REVISION		
151045 - 03.10 / 18		