



**TRANSPORT**    **WASTE ACCEPTANCE**    **RESOURCE RECOVERY/ PROCESSING**    **STORAGE**    **TRANSPORT**

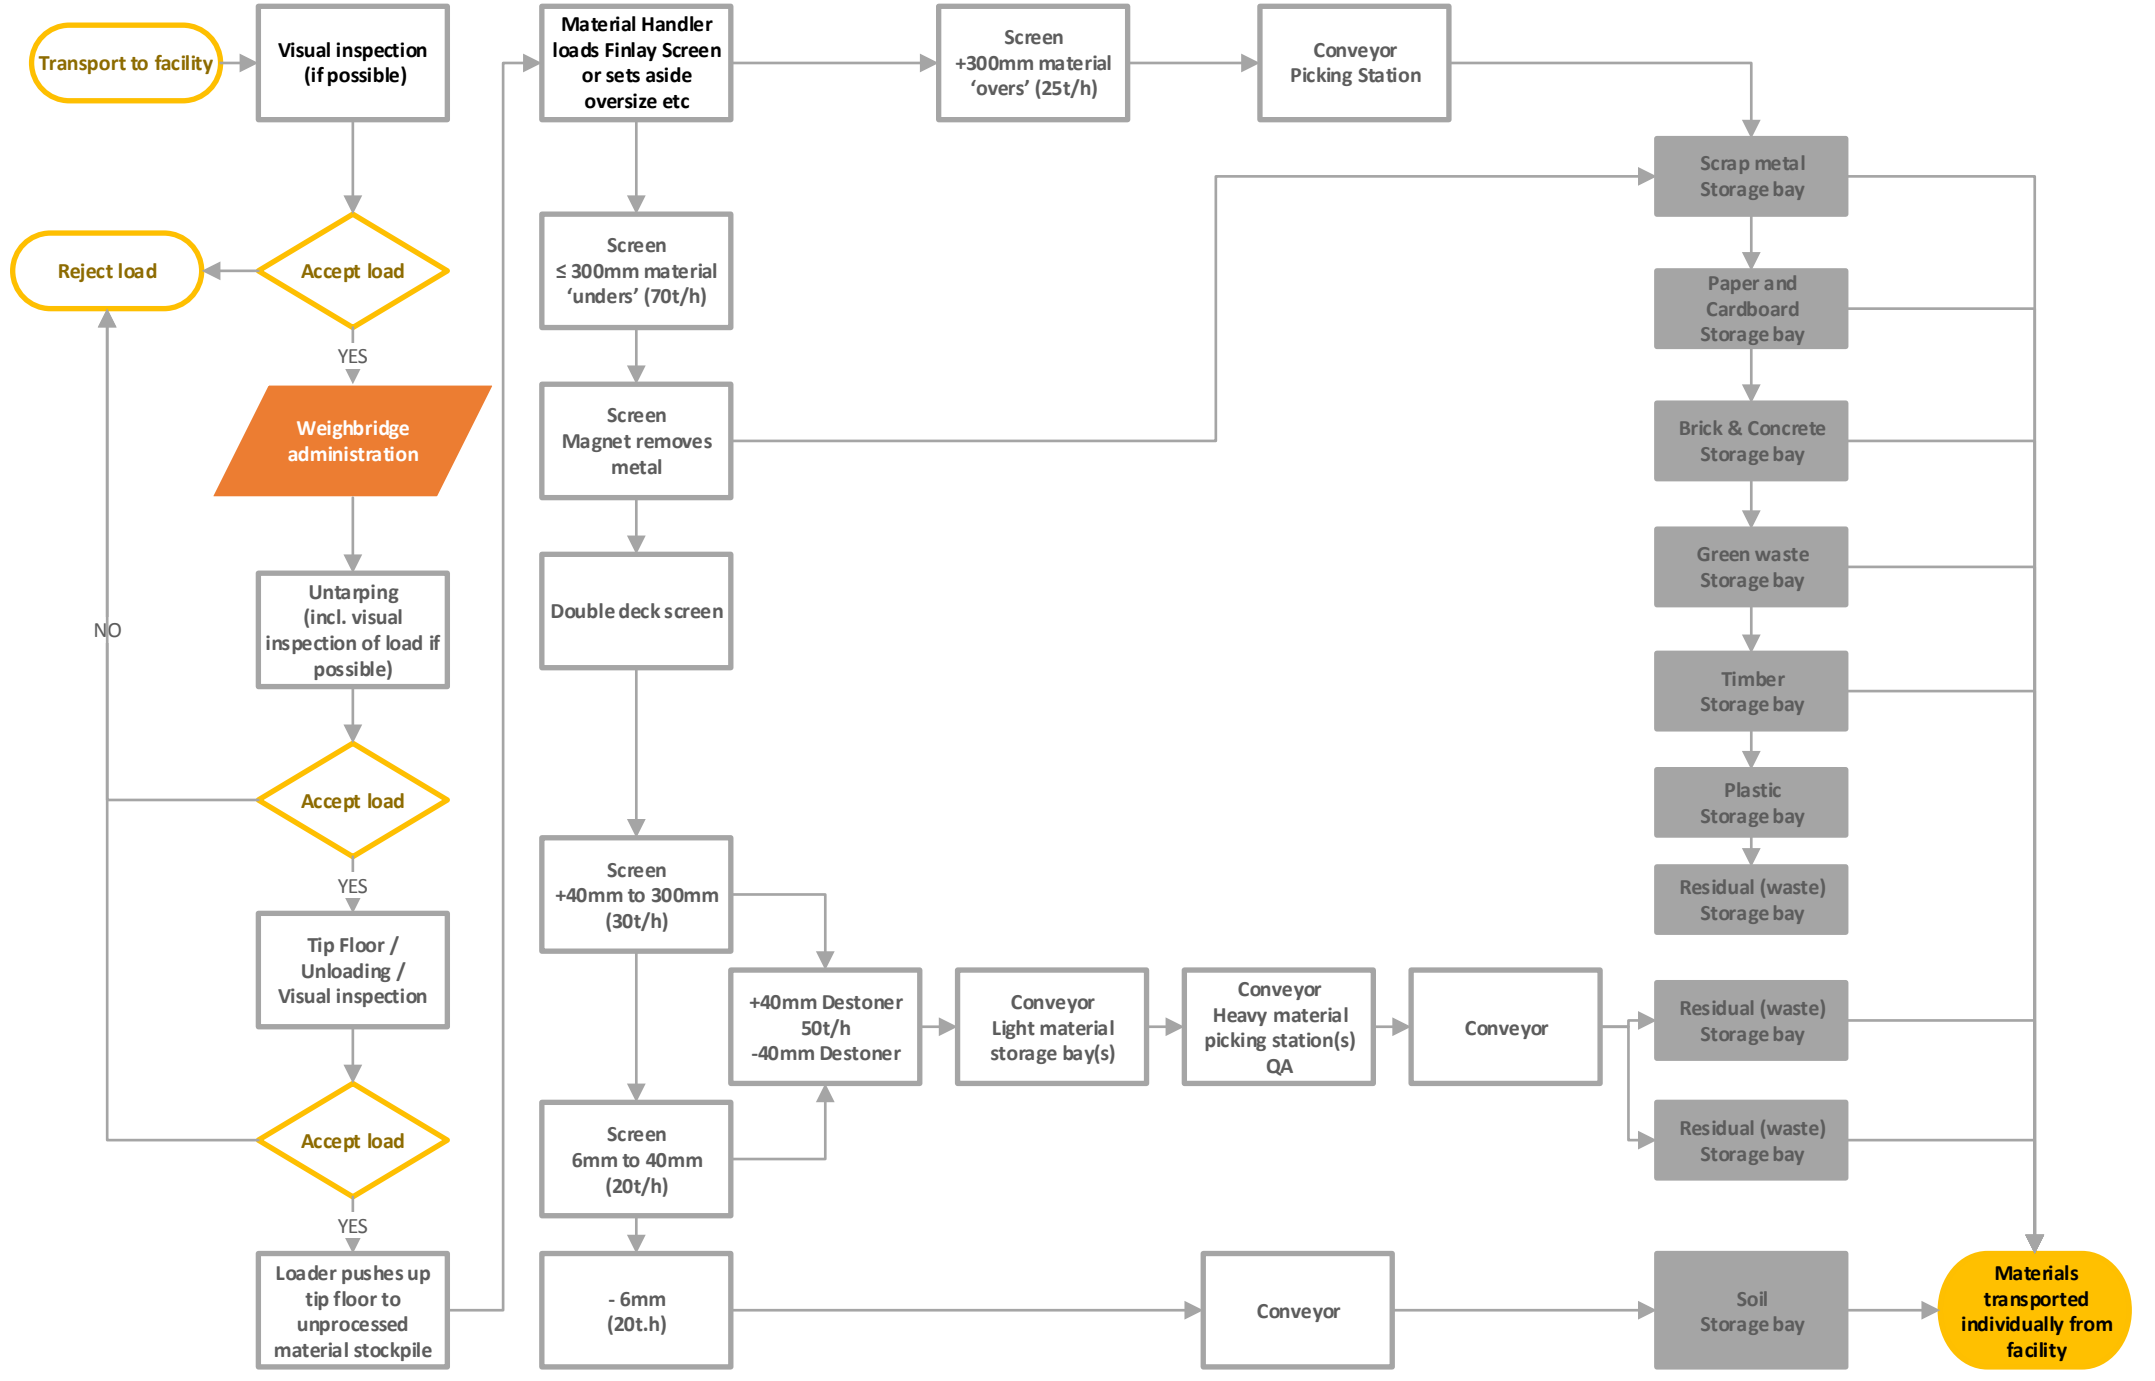

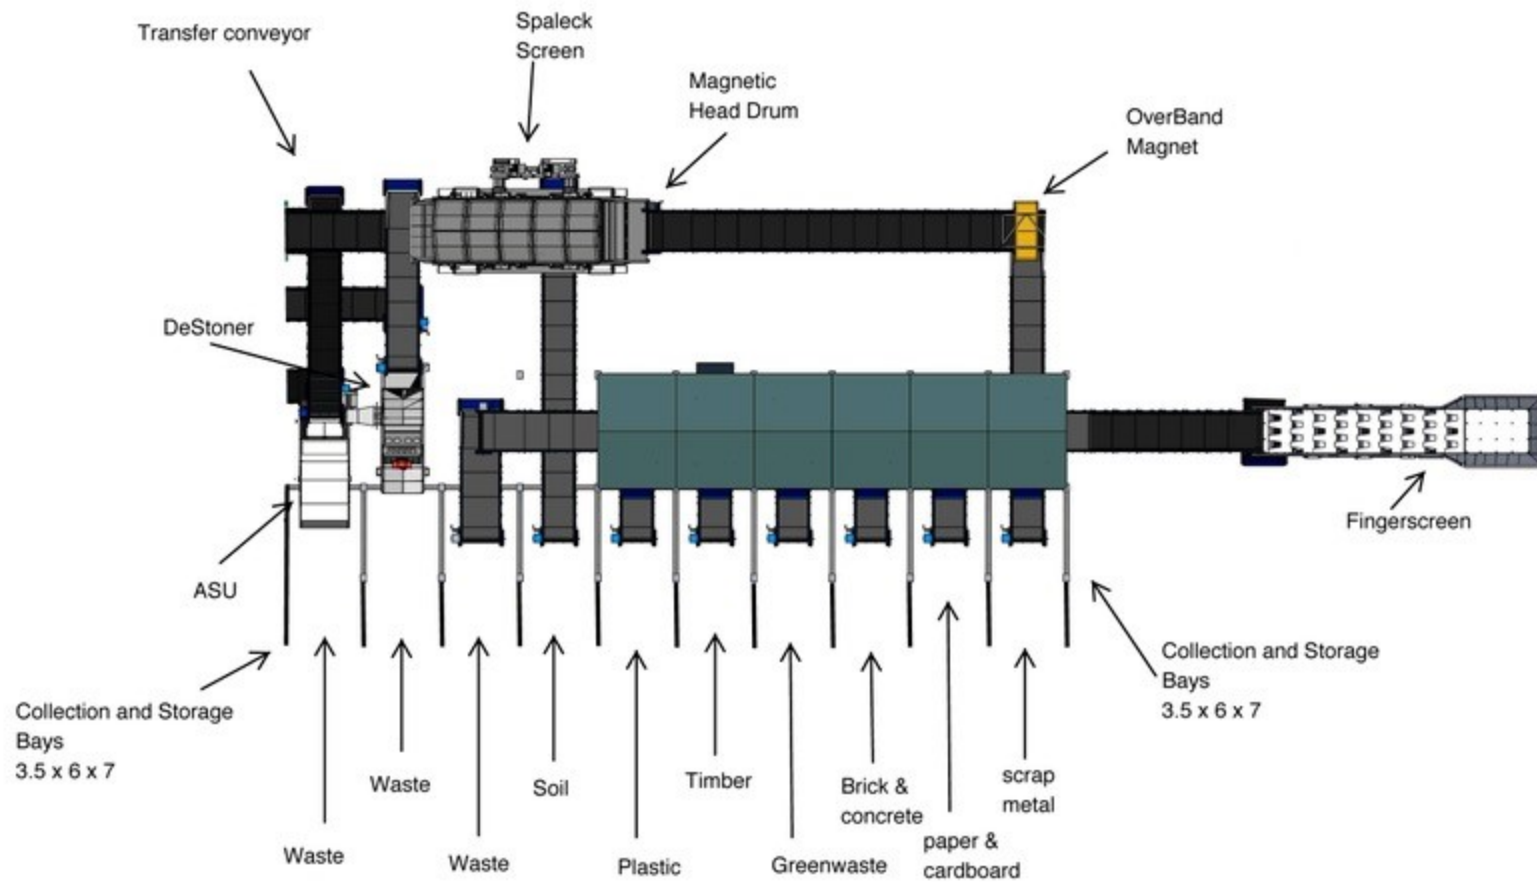

Plant Indicative only pending final design



copyright 2017

GENERAL NOTES  
 1. ALL THREADS TO BE ISOMETRIC COARSE THREADS UNLESS OTHERWISE STATED  
 2. ALL PROFILE CUT EDGES TO BE DRESSED AND SHARP CORNERS REMOVED  
 3. REMOVE ALL BURRS  
 4. ALL WELDS TO BE FILLET CONTINUOUS WITH LEG SIZE EQUIVALENT TO MINIMUM PLATE THICKNESS UNLESS OTHERWISE STATED

DEBURR & REMOVE ALL SHARP EDGES  
 IF IN DOUBT, ASK!

A3 - 3RD ANGLE PROJECTION

MODEL CREATED BY:  
 MODEL MODIFIED BY:  
 DWG CREATED BY:  
 DWG MODIFIED BY:  
 DWG MODIFIED ON:  
 SCALE:

**Brook Griffiths**  
  
 NTS

DESCRIPTION:  
 MASS:  
 APPROVED BY:  
 SHEET NO.:  
 REVISION:  
 PART NO.:

**MORTDALE C&D Processing Plant for Bingo**  
  
**BG**  
**1**  
**Rev 7**  
  
 F