



Z:\PROJECT\EB04 - SANDSTONE PRECINCT\400 DAEV\404 SHOP DWG\VIEWED SPE FA-3507_B.DWG


PRINT OUT: 08 OCT 2020 - 16:54

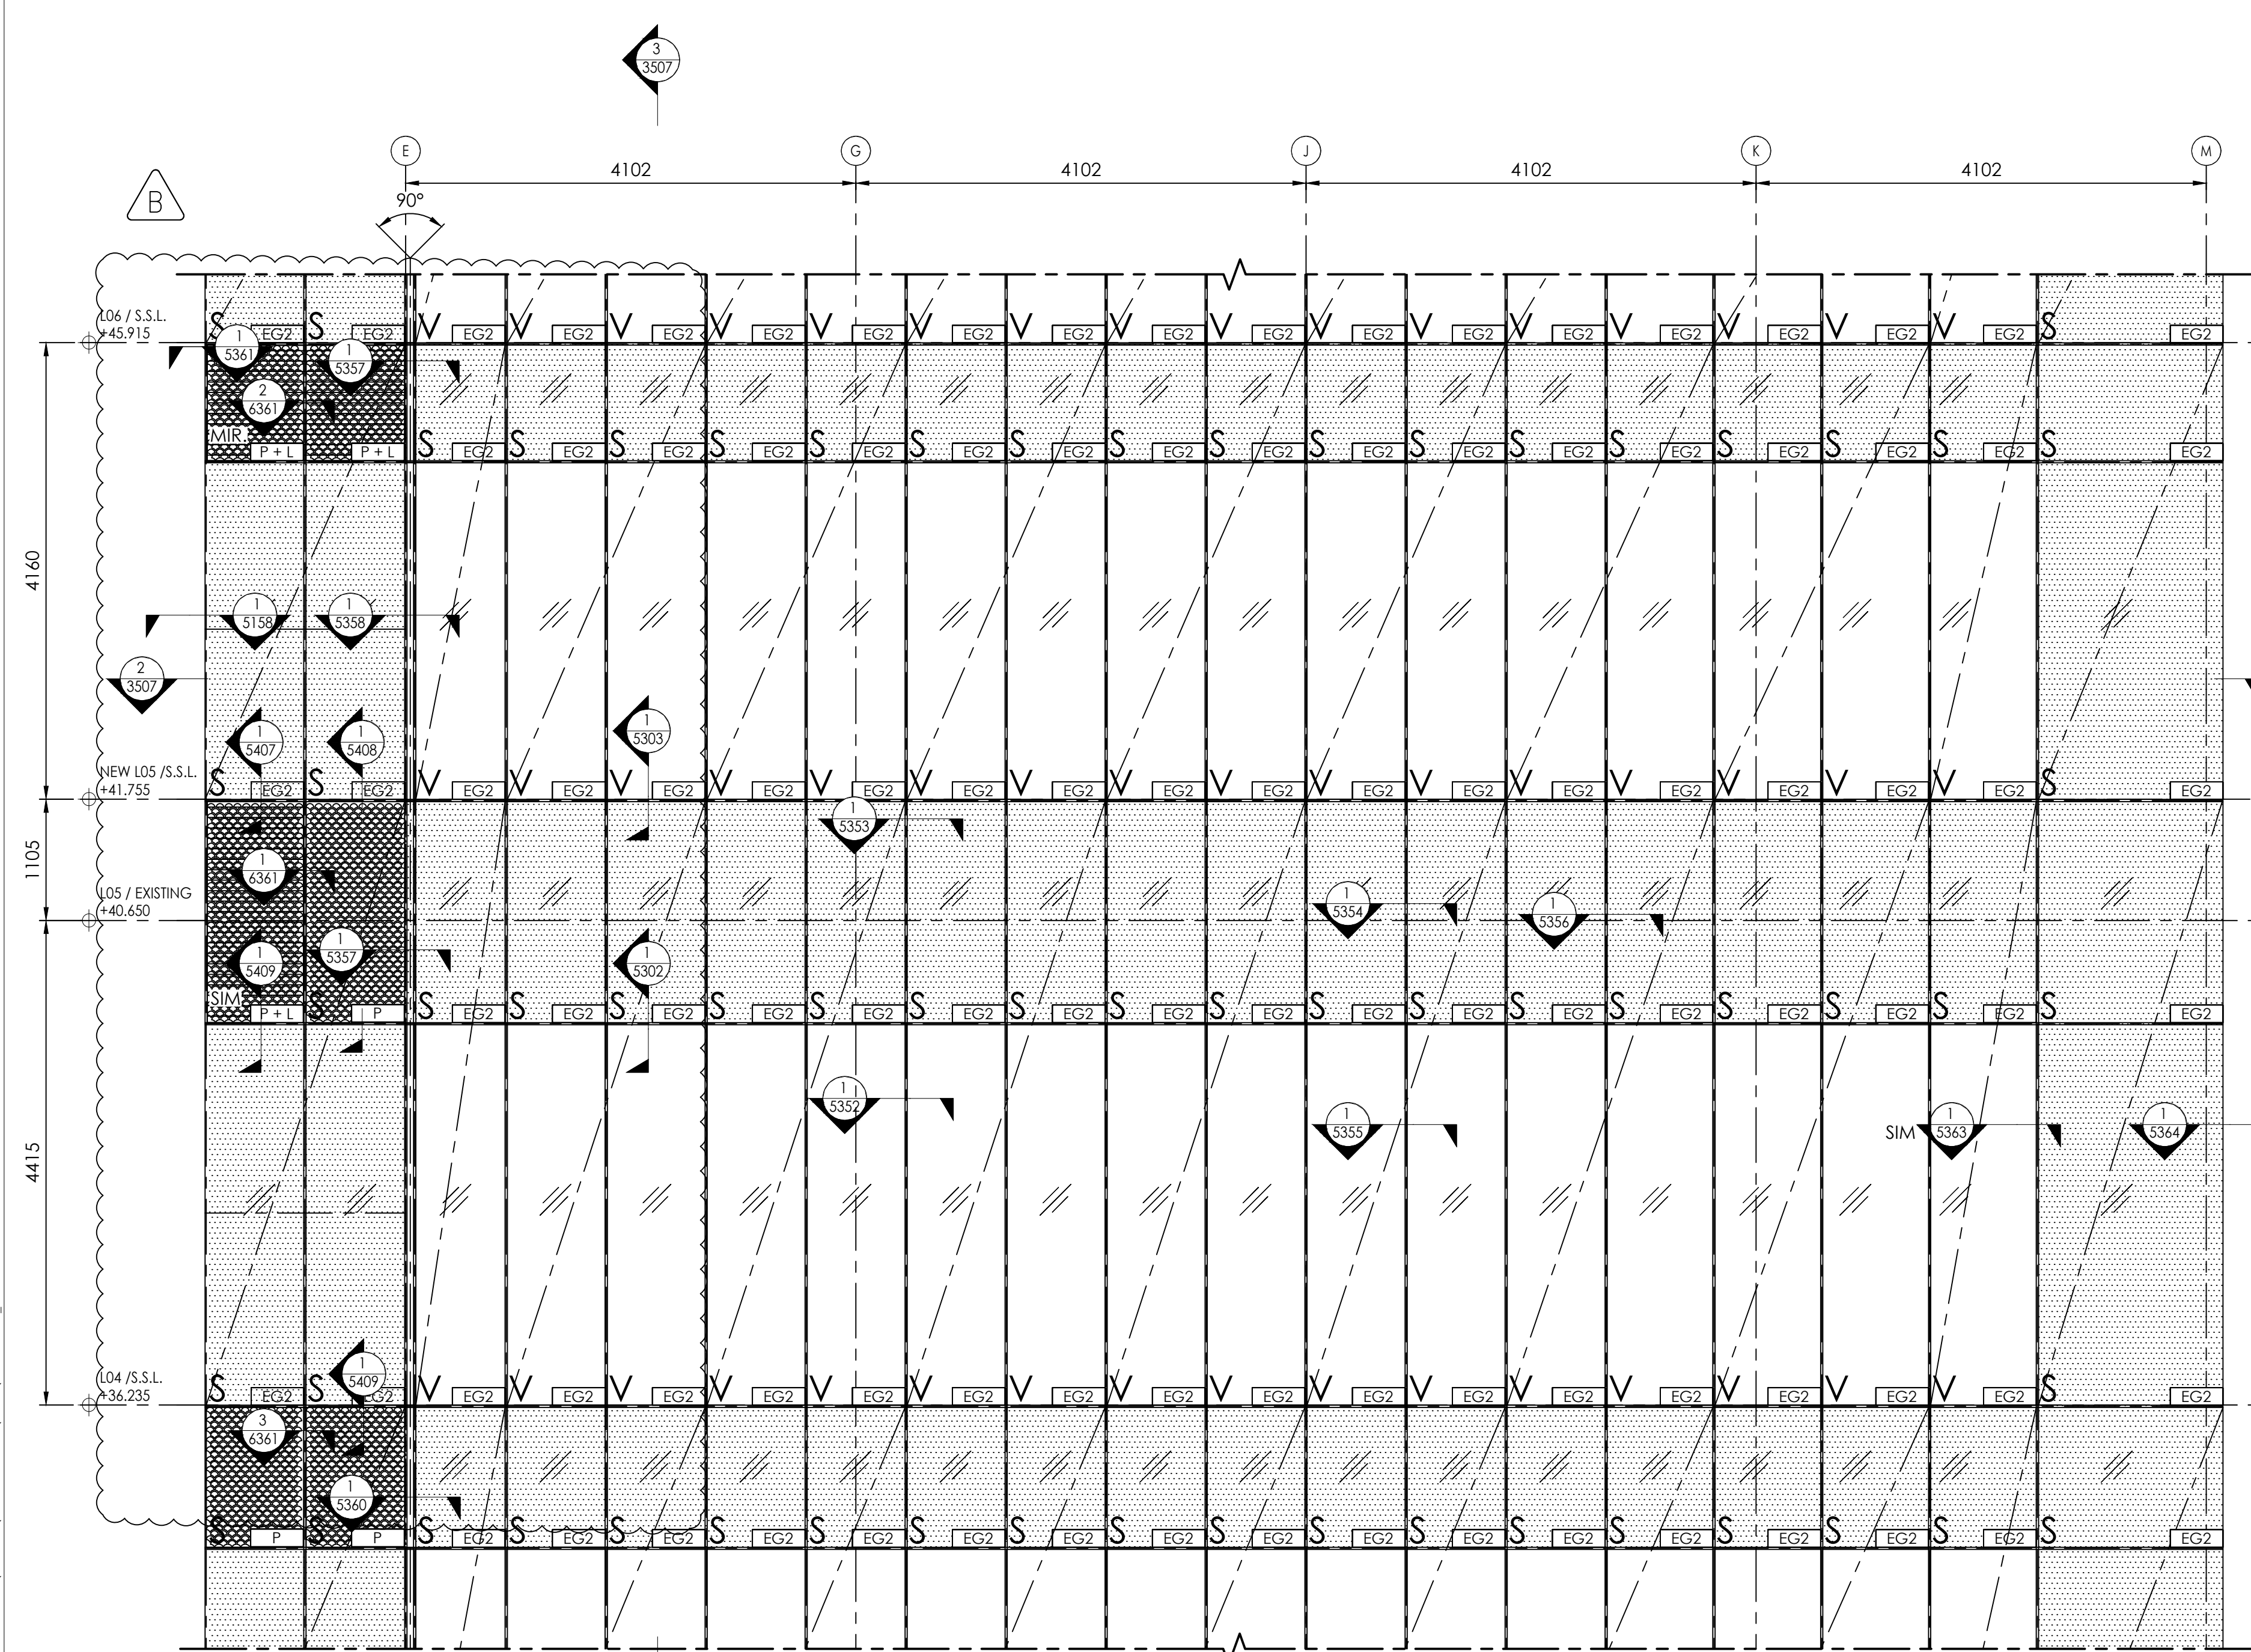

1 FACADE TYPE FTE03a
3507 PARTIAL ELEVATION

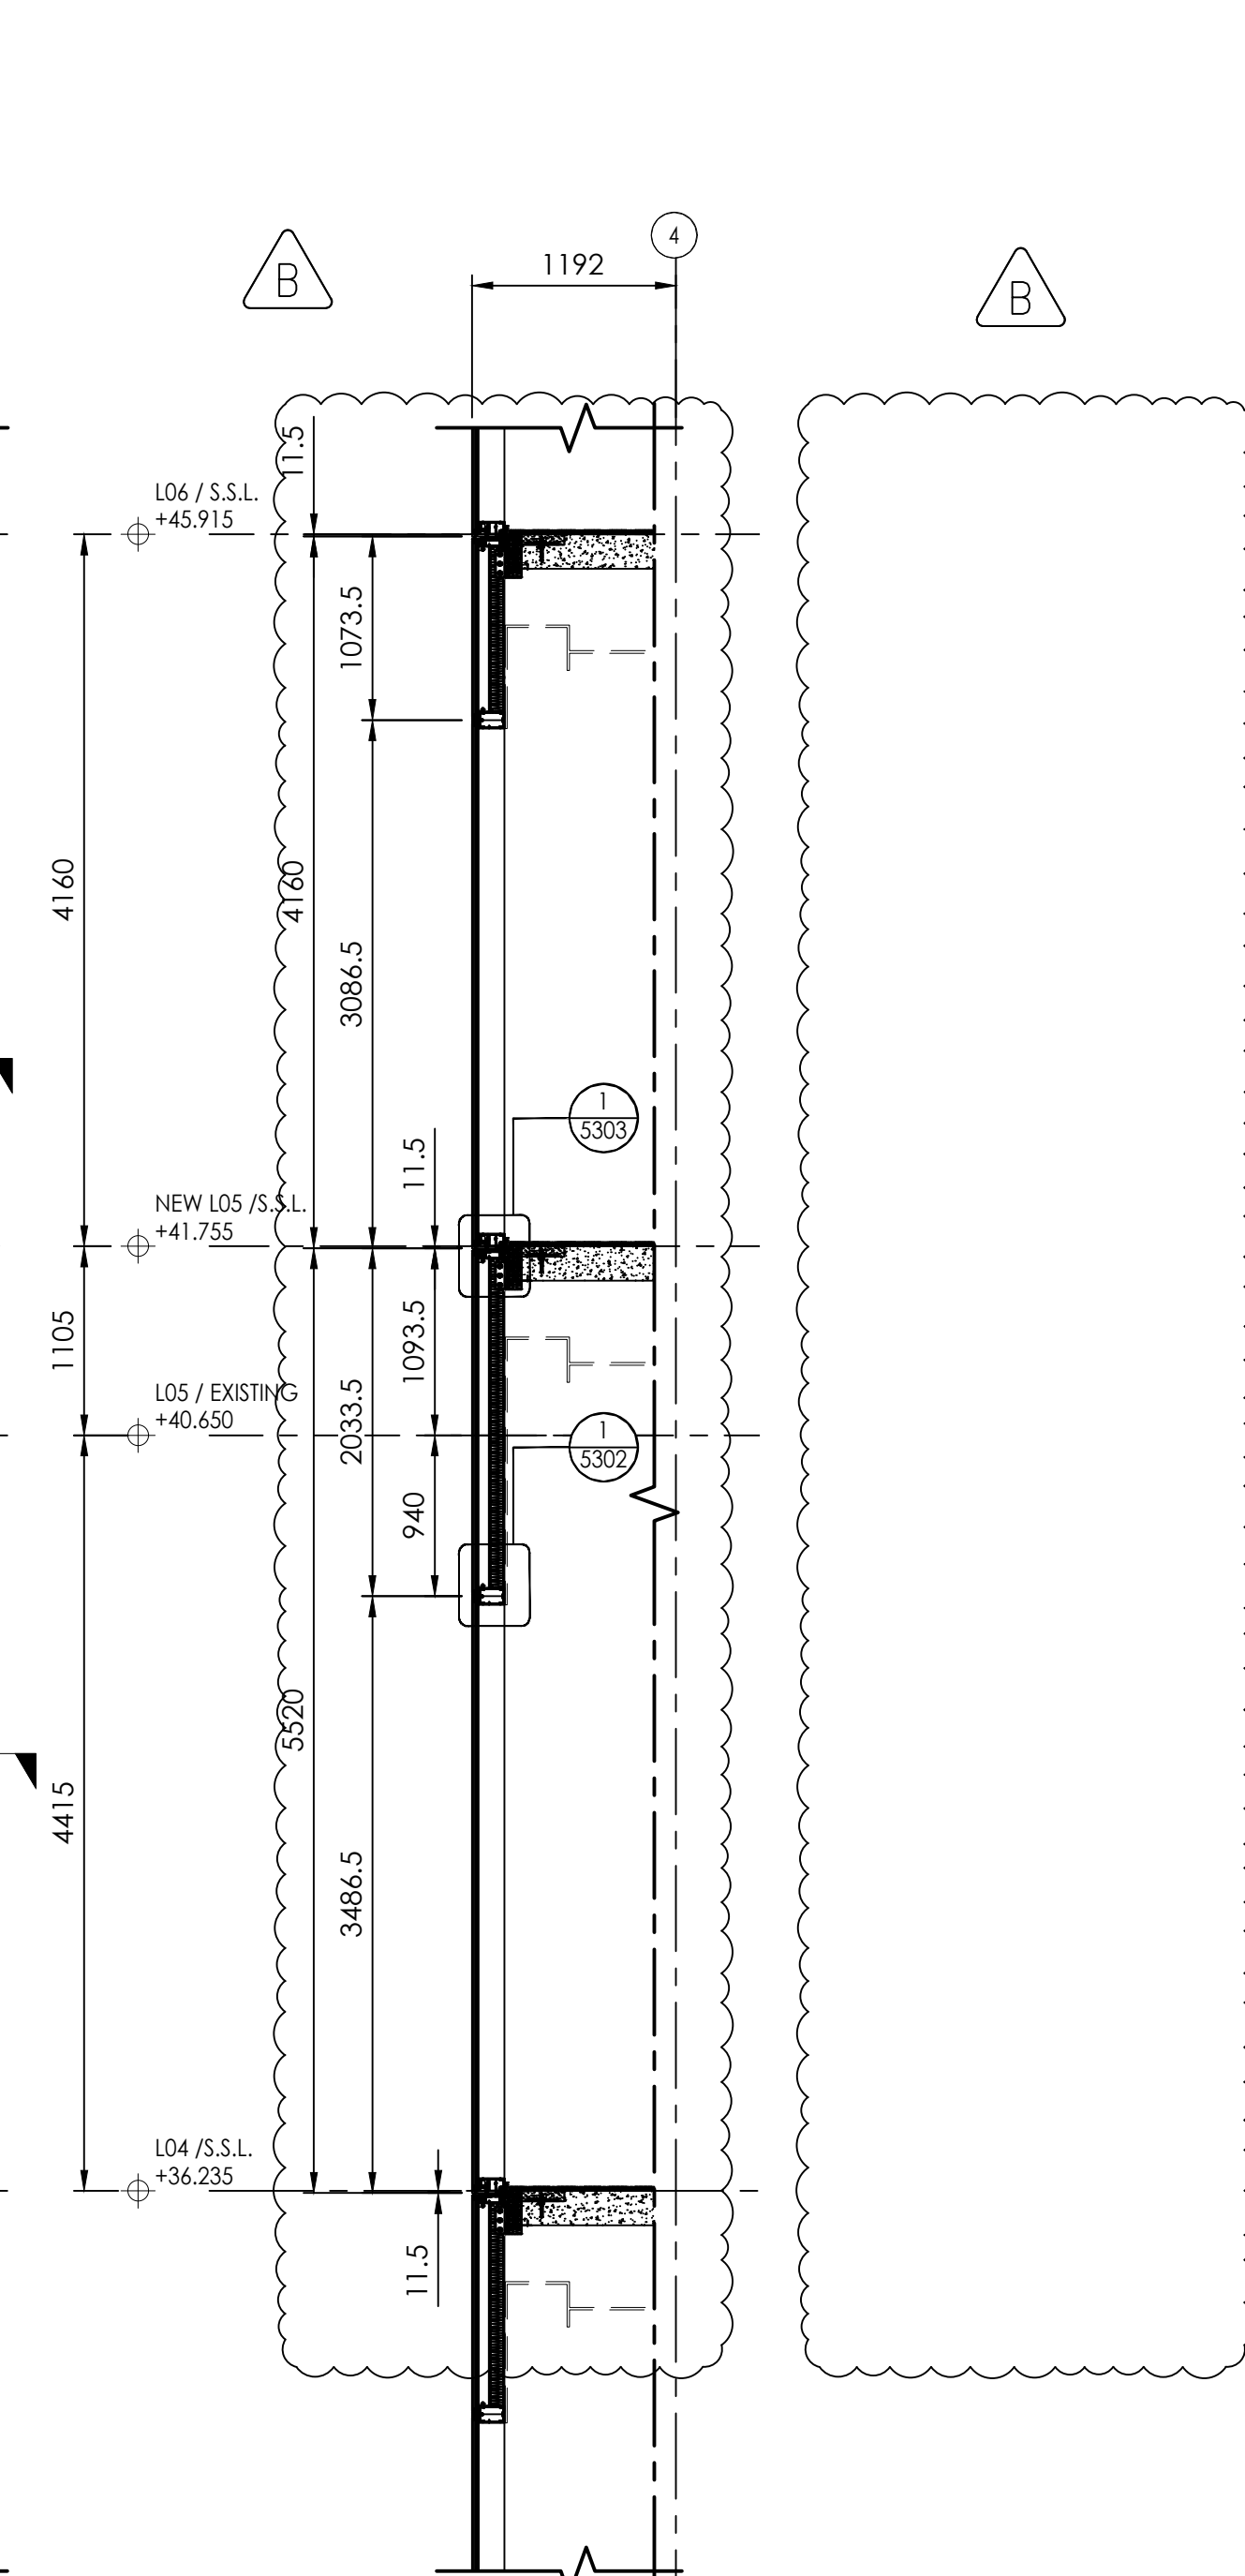

3 FACADE TYPE FTE03a
3507 PARTIAL SECTION

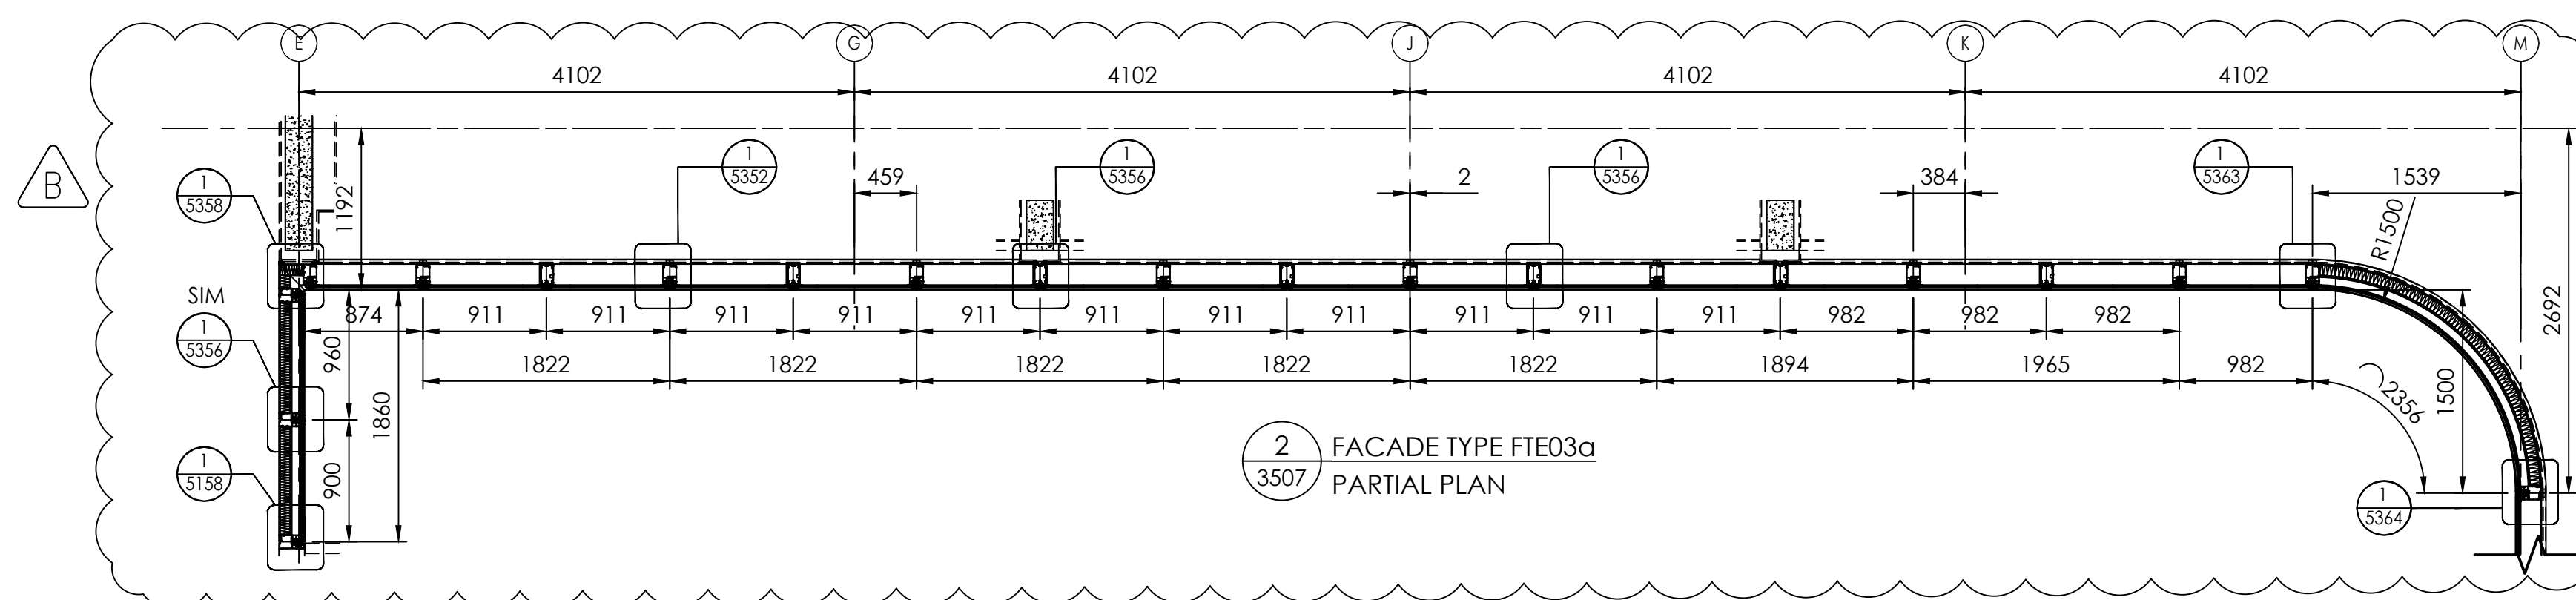

2 FACADE TYPE FTE03a
3507 PARTIAL PLAN

MATERIAL LEGEND :

FTE03a FTE03b		LAMINATED IGU VISION 31.52 mm OVERALL THK. (HS 6C + 12A+ HS 6C / 1.52 PVB / HS 6C)	FTE03a FTE03b		LAMINATED IGU VISION 31.52 mm OVERALL THK. (HS 6C + 12A+ HS 6C / 1.52 ACOUSTIC SAFLEX G INTERLAYER/HS 6C)
FTE03b		2mm THK. STAINLESS STEEL SUNHOOD+VISION +ALUM. BACKPAN	FTE03b		2mm THK. STAINLESS STEEL SUNHOOD +ALUM. LOUVRE
FTE03b		PERFORATED ALUM. CLADDING +ALUM. BACKPAN = P	FTE03b		PERFORATED ALUM. CLADDING +ALUM. LOUVRE = P+L
FTE05a FTE05b FTE08		3mm THK. ALUM. CLADDING	FTE03a FTE03b FTE05a FTE08		VISION+ALUM. BACKPAN
FTE03a FTE03b FTE05a FTE05b FTE08		DENOTES PANEL EXTENT			

Proprietary Note:
This drawing sheet and the contents herein are the sole property of JML-CRAFT. Use of this drawing, contents, or design concepts for purpose other than estimating, drawing preparation, and/or manufacturing drawing preparation, and/or manufacturing for JML-CRAFT shall be cause for legal recourse by JML-CRAFT.

KEY PLAN

V=VISION; S=SPANDREL; F.O.G.=FACE OF GLASS;
B.O.M.=BACK OF MULLION; F.O.F.=FACE OF FIN;
F.O.C.=FACE OF CLADDING

REV	DESCRIPTION	DATE	DRAWN
A	ISSUED FOR REVIEW	27-APR-20	B.L
B	ISSUED FOR APPROVAL	06-OCT-20	CMT.

CLIENT :

ARCHITECT :

MAIN CONTRACTOR :

STRUCTURAL ENGINEER :

FACADE CONSULTANT :

FACADE CONTRACTOR :

JML-CRAFT
innovative construction solutions

JML-CRAFT PTY LTD
T: +61 24967 1199 F: +61 24967 3666
A: Suite 401, Level 4, 142 Clarence St
Sydney 2000

DEVELOPMENT :

SANDSTONE PRECINCT
23-39 BRIDGE STREET
SYDNEY, NSW, 2000

DRAWING TITLE :

FACADE TYPE FTE03a
PARTIAL ELEVATION
LEVEL 4-6 NORTH

DRAWN :	CMT	DESIGNED :	-
CHECKED :	R.QI	APPROVED :	M.OREILLY
SCALE :	###	DATE :	30-Sep-2020
CAD REF :	H:\JOB DIRECTORY\.....		
DRAWING NO :	SPE-FA-3507	REV:	B

SIZE A1