


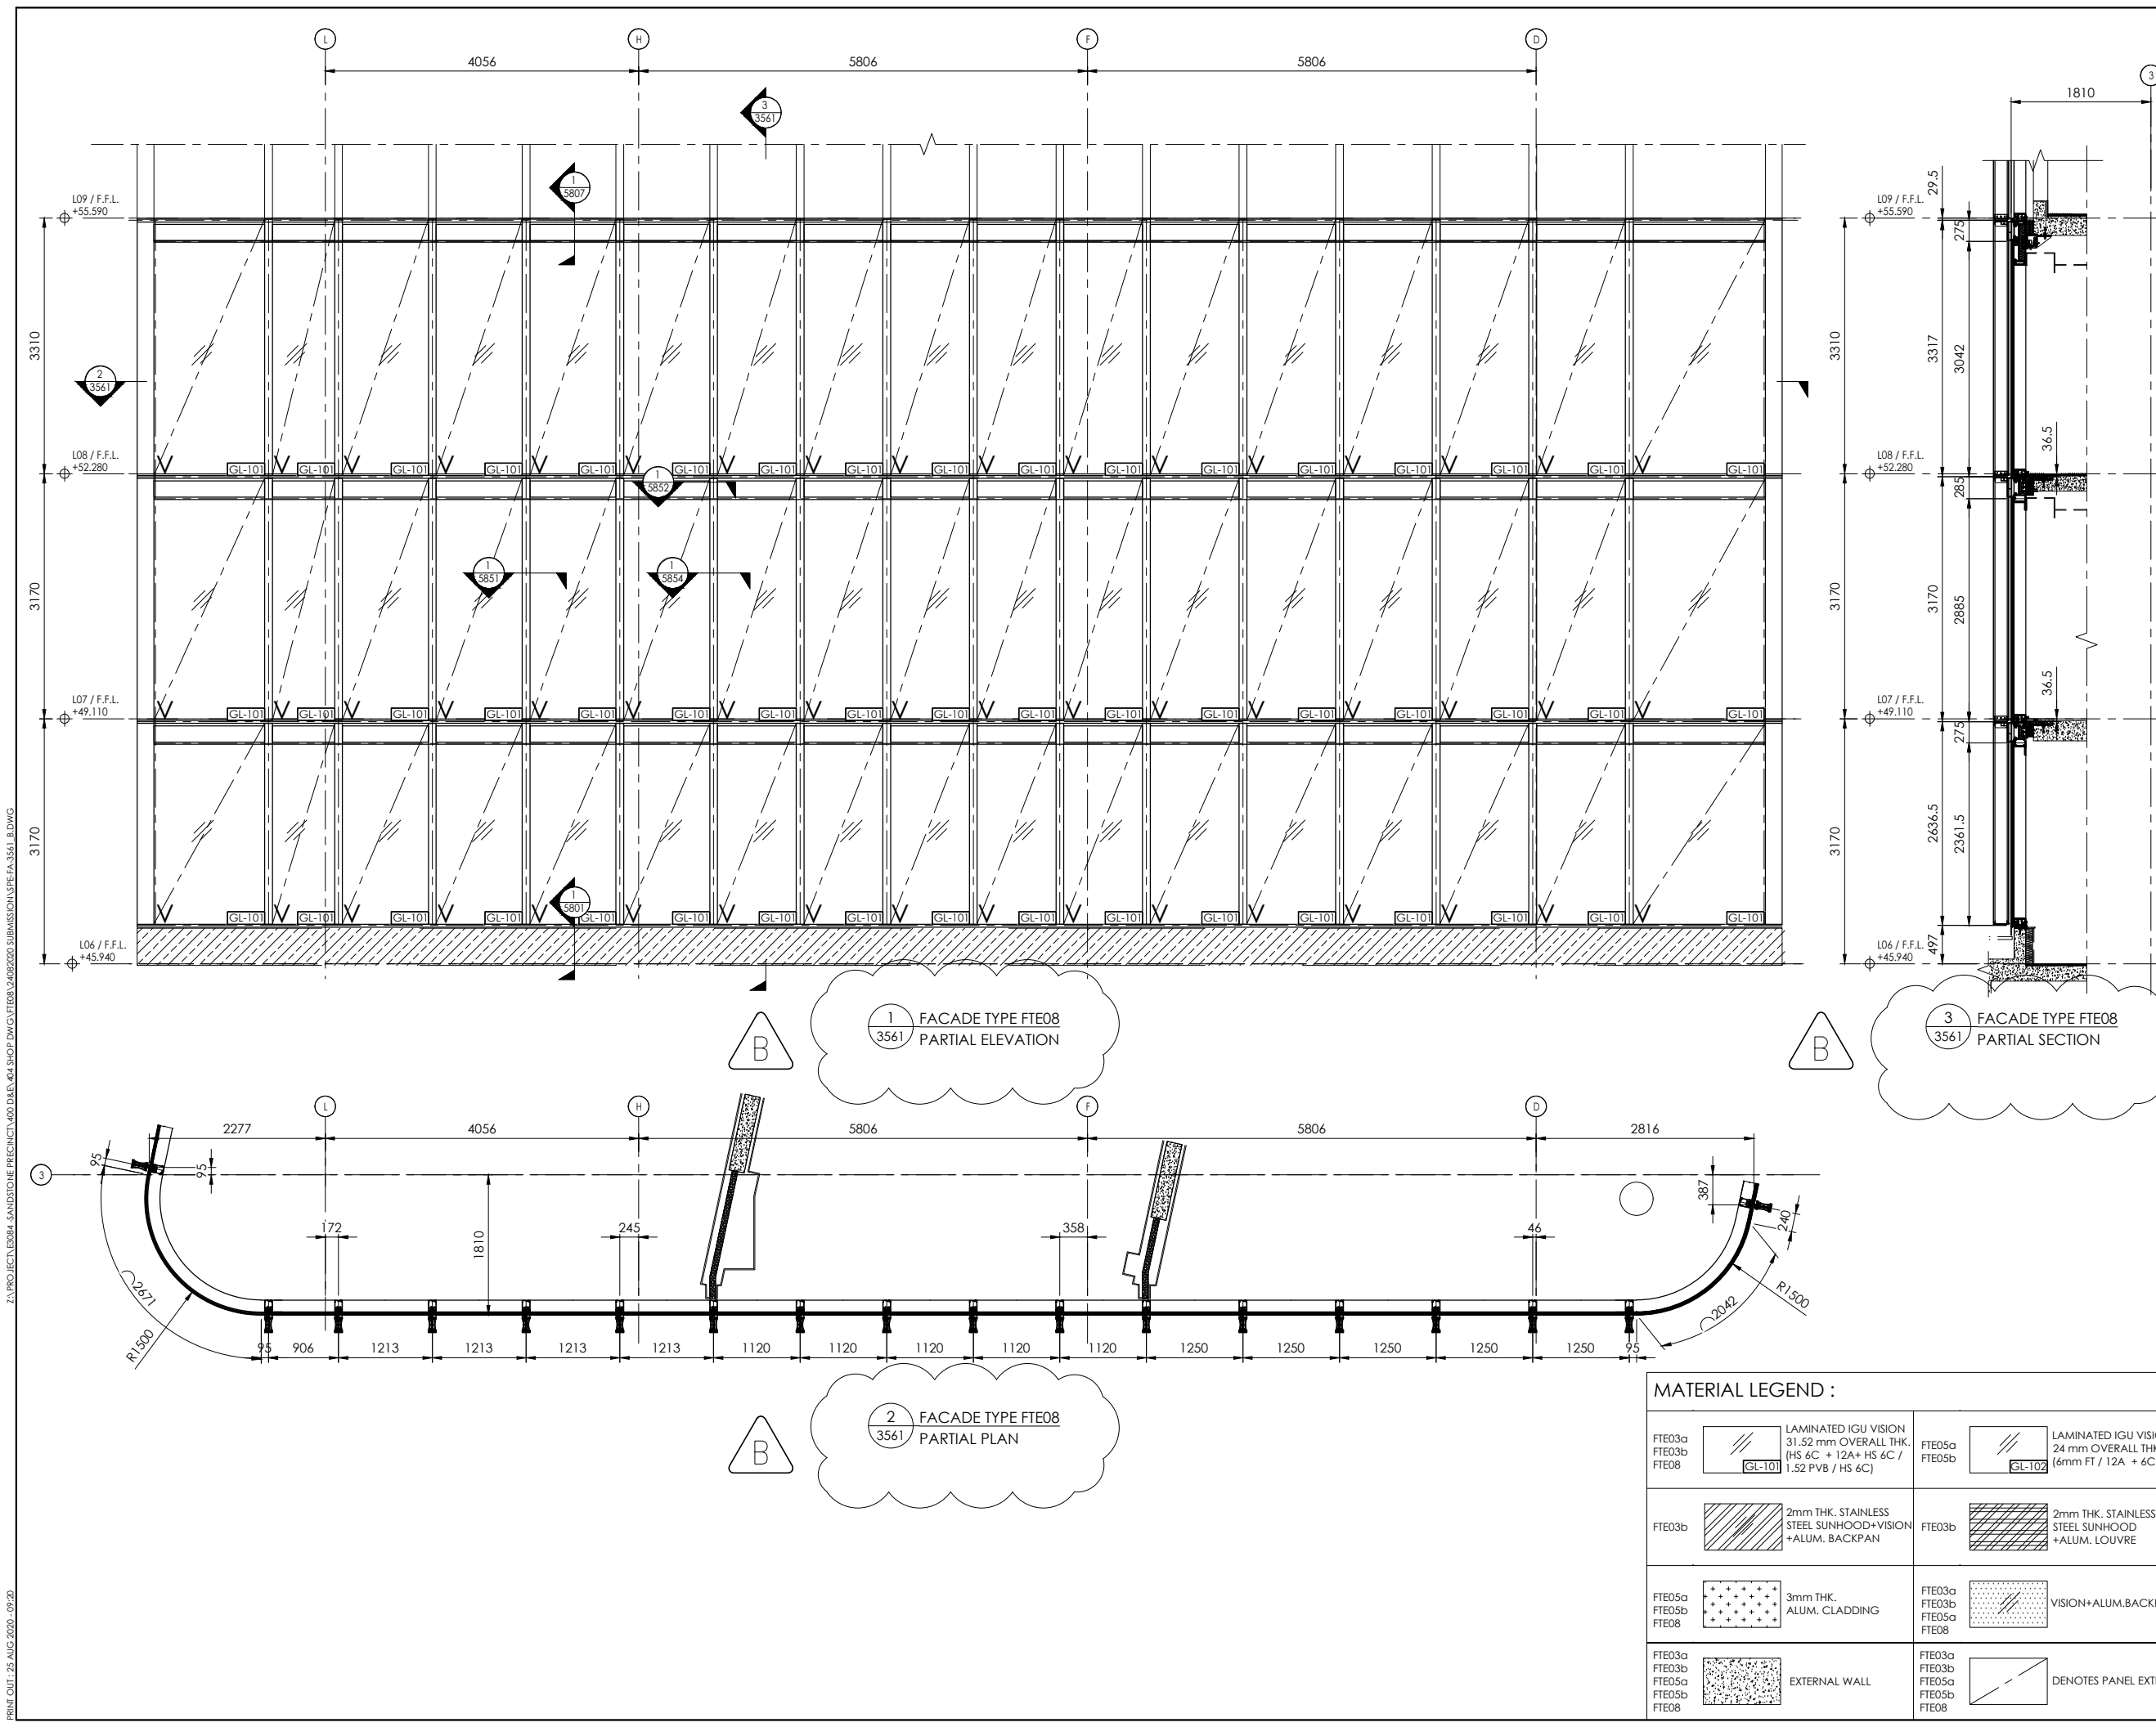

Proprietary Note:
This drawing sheet and the contents herein are the sole property of JML-CRAFT. Use of this drawing, contents, or design concepts for purpose other than estimating, drawing preparation, and/or manufacturing drawing preparation, and/or manufacturing for JML-CRAFT shall be cause for legal recourse by JML-CRAFT.

KEY PLAN

V=VISION; S=SPANDREL; F.O.G.=FACE OF GLASS;
B.O.M.=BACK OF MULLION; F.O.F.=FACE OF FIN;
F.O.C.=FACE OF CLADDING

REV	DESCRIPTION	DATE	DRAWN
A	ISSUED FOR REVIEW	27-APR-20	B.L.
B	RE-ISSUED FOR REVIEW	25-AUG-20	W.E.

CLIENT :
PONTIAC LAND

ARCHITECT :
WEBBER
ARCHITECTURAL ASSOCIATES

MAIN CONTRACTOR :
Built.
Level 7/243 George Street
Sydney NSW 2000
Telephone +61 2 8332 4111
Facsimile +61 2 8332 4199
www.built.com.au

STRUCTURAL ENGINEER :
TTW Taylor Thomson Whitting
612 9439 7288 | 48 Chandos Street St Leonards NSW 2065

FACADE CONSULTANT :
TTW Taylor Thomson Whitting
612 9439 7288 | 48 Chandos Street St Leonards NSW 2065

FACADE CONTRACTOR :
JML-CRAFT
Innovative construction solutions
JML-CRAFT PTY LTD
T: +61 24967 1199 F: +61 24967 3666
A: Suite 401, Level 4, 142 Clarence St
Sydney 2000

DEVELOPMENT :
SANDSTONE PRECINCT
23-39 BRIDGE STREET
SYDNEY, NSW, 2000

DRAWING TITLE :
FACADE TYPE FTE08
PARTIAL ELEVATION

DRAWN :	DESIGNED :
B.LAMBERT	-

CHECKED :	APPROVED :
M.O'REILLY	-

SCALE :	DATE :
1:40	06-APR-2020

CAD REF :	H:\JOB DIRECTORY\.....
DRAWING NO :	SPE-FA-3561

REV:	B
------	---

7: PROJECT: EV084 - SANDSTONE PRECINCT V400 D&E 404 SHOT DWG: FTE08 24082020 SUBMISSION: SPE-FA-3561 E.DWG

PRINT OUT: 25 AUG 2020 - 09:20

100mm ON ORIGINAL

SIZE A1