



Z:\PROJECT\EX094-SANDSTONE PRECINCT\400 D&E\404 SHOT DWG\FTE08\24082020 SUBMISSION\SPFA-3565_A.DWG


PRINT OUT: 24 AUG 2020 - 17:16

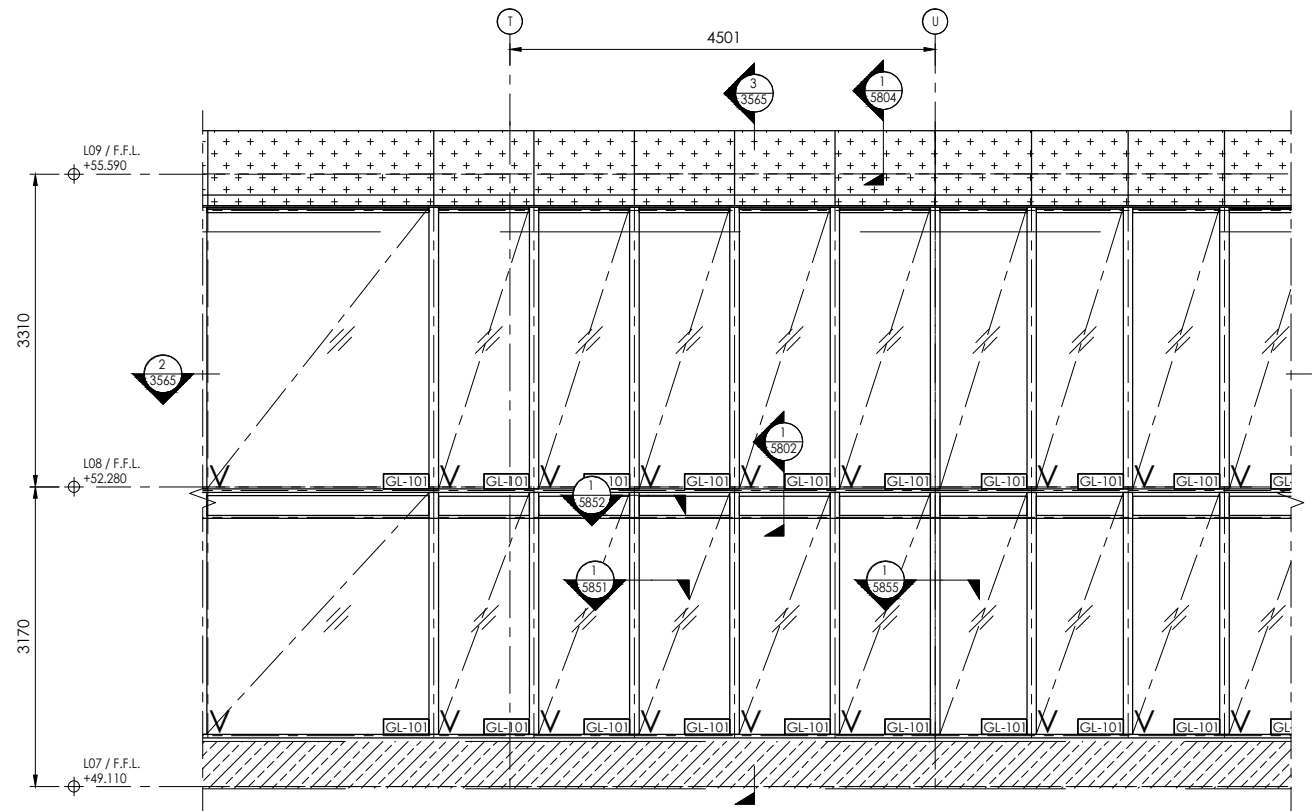

1 FACADE TYPE FTE08
3565 PARTIAL ELEVATION

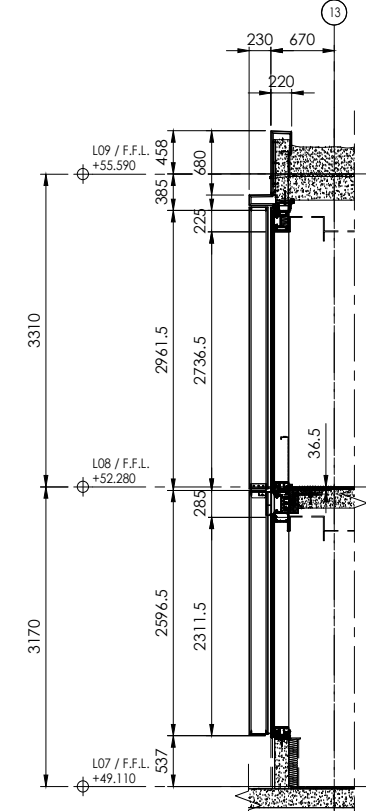

3 FACADE TYPE FTE08
3565 PARTIAL SECTION

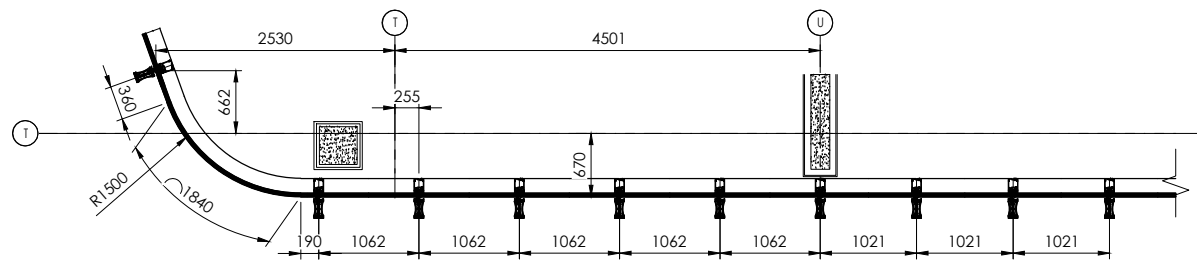


2 FACADE TYPE FTE08
3565 PARTIAL PLAN

MATERIAL LEGEND :

FTE03a FTE03b FTE08		LAMINATED IGU VISION 31.52 mm OVERALL THK. (HS 6C + 12A+ HS 6C / 1.52 PVB / HS 6C)	FTE05a FTE05b		LAMINATED IGU VISION 24 mm OVERALL THK. (6mm FT / 12A + 6C)
FTE03b		2mm THK. STAINLESS STEEL SUNHOOD+VISION +ALUM. BACKPAN	FTE03b		2mm THK. STAINLESS STEEL SUNHOOD +ALUM. LOUVRE
FTE05a FTE05b FTE08		3mm THK. ALUM. CLADDING	FTE03a FTE03b FTE05a FTE08		VISION+ALUM.BACKPAN
FTE03a FTE03b FTE05a FTE05b FTE08		EXTERNAL WALL	FTE03a FTE03b FTE05a FTE05b FTE08		DENOTES PANEL EXTENT

Proprietary Note:
This drawing sheet and the contents herein are the sole property of JML-CRAFT. Use of this drawing, contents, or design concepts for purpose other than estimating, drawing preparation, and/or manufacturing drawing preparation, and/or manufacturing for JML-CRAFT shall be cause for legal recourse by JML-CRAFT.

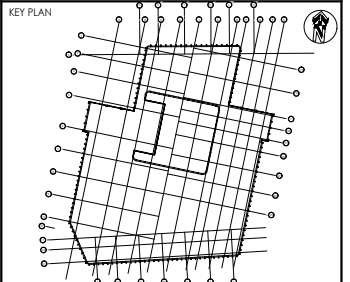

V=VISION; S=SPANDREL; F.O.G.=FACE OF GLASS;
B.O.M.=BACK OF MULLION; F.O.F.=FACE OF FIN;
F.O.C.=FACE OF CLADDING

REV	DESCRIPTION	DATE	DRAWN
A	ISSUED FOR REVIEW	24-AUG-20	B.L.

CLIENT :
PONTIAC LAND

ARCHITECT :
WEBBER
ARCHITECTURAL ARCHITECTURE

MAIN CONTRACTOR :
Built.
Level 7/243 George Street
Sydney NSW 2000
Telephone +61 2 8332 4111
Facsimile +61 2 8332 4199
www.built.com.au

STRUCTURAL ENGINEER :
TTW Taylor
Thomson
Whitting
612 9439 7288 | 48 Chandos Street St Leonards NSW 2065

FACADE CONSULTANT :
TTW Taylor
Thomson
Whitting
612 9439 7288 | 48 Chandos Street St Leonards NSW 2065

FACADE CONTRACTOR:
JML-CRAFT
Innovative construction solutions
JML-CRAFT PTY LTD
T: +61 24967 1199 F: +61 24967 3666
A: Suite 401, Level 4, 142 Clarence St
Sydney 2000

DEVELOPMENT :
SANDSTONE PRECINCT
23-39 BRIDGE STREET
SYDNEY, NSW, 2000

DRAWING TITLE:
FACADE TYPE FTE08
PARTIAL ELEVATION

DRAWN : B.LAMBERT	DESIGNED : .
CHECKED : M.O'REILLY	APPROVED : .
SCALE : 1:40	DATE : 11.06.20

CAD REF : H:\JOB DIRECTORY\.....	DRAWING NO : SPE-FA-3565	REV : A
----------------------------------	--------------------------	---------