
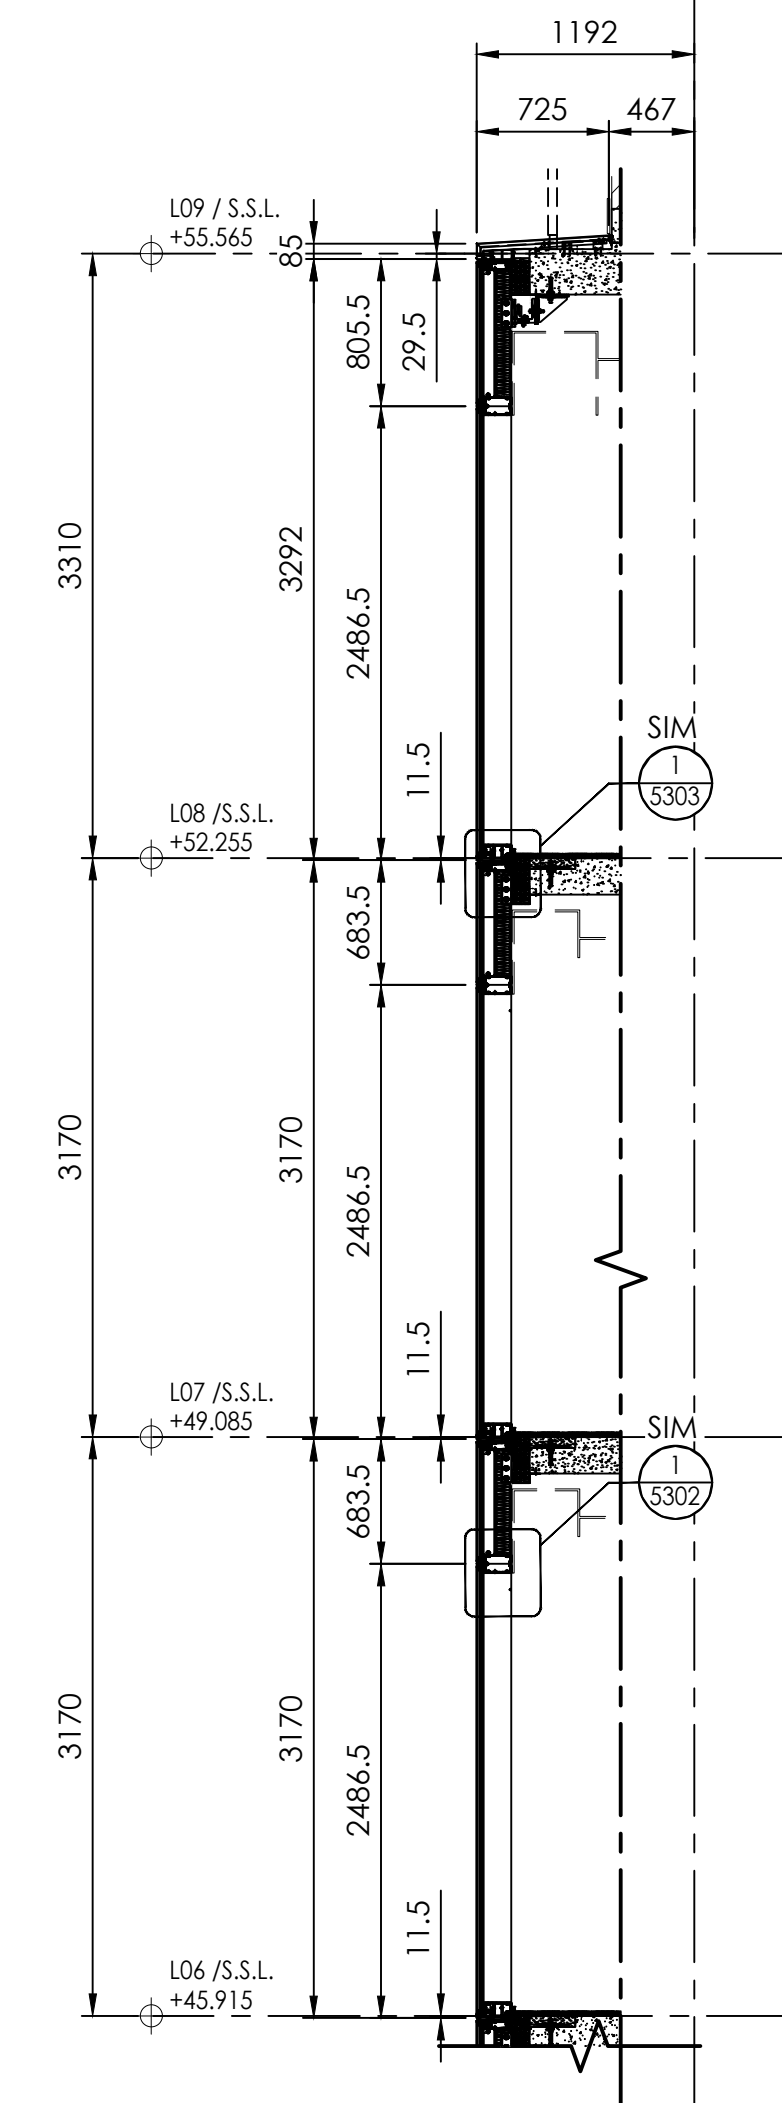
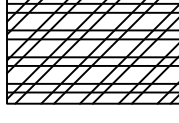
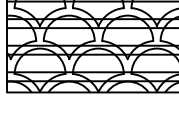
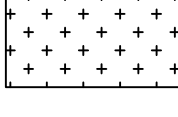
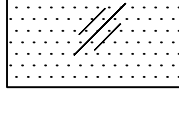


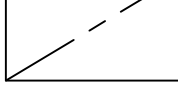

FTE03a FTE03b		LAMINATED IGU VISION 31.52 mm OVERALL THK. (HS 6C + 12A+ HS 6C / 1.52 PVB / HS 6C)	FTE03a FTE03b		LAMINATED IGU VISION 31.52 mm OVERALL THK. (HS 6C + 12A+ HS 6C / 1.52 ACOUSTIC SAFLEX INTERLAYER/HS 6C)
FTE03b		2mm THK. STAINLESS STEEL SUNHOOD+VISION +ALUM. BACKPAN	FTE03b		2mm THK. STAINLESS STEEL SUNHOOD +ALUM. LOUVRE
FTE03b		PERFORATED ALUM. CLADDING +ALUM. BACKPAN = P	FTE03b		PERFORATED ALUM. CLADDING +ALUM. LOUVRE = P+L
FTE05a FTE05b FTE08		3mm THK. ALUM. CLADDING	FTE03a FTE03b FTE05a FTE08		VISION+ALUM. BACKPAN
FTE03a FTE03b FTE05a FTE05b FTE08		DENOTES PANEL EXTENT			

CLIENT :	
	
PONTIAC LAND	
ARCHITECT :	
MAIN CONTRACTOR :	
	
Level 7/343 George Street Sydney NSW 2003 Telephone +61 2 8332 4111 Facsimile +61 2 8332 4199 www.built.com.au	
STRUCTURAL ENGINEER :	
	
612 9439 7286 48 Chandos Street St Leonards NSW 2065	
FACADE CONSULTANT :	
	
612 9439 7286 48 Chandos Street St Leonards NSW 2065	

DRAWN :	CMT.	DESIGNED :	-
CHECKED :	R.QI	APPROVED :	M.O'REILLY
SCALE :	####	DATE :	30-Sep-2020
CAD REF : H:\JOB DIRECTORY\.....			
DRAWING NO : SPE-FA-3509			REV : A