



Z:\PROJECT\EX094 - SANDSTONE PRECINCT\400 DAE\404 SHOP DWG\VTED03.SPE\FA-3510 A.DWG


PRINT OUT: 08 OCT 2020 - 16:05

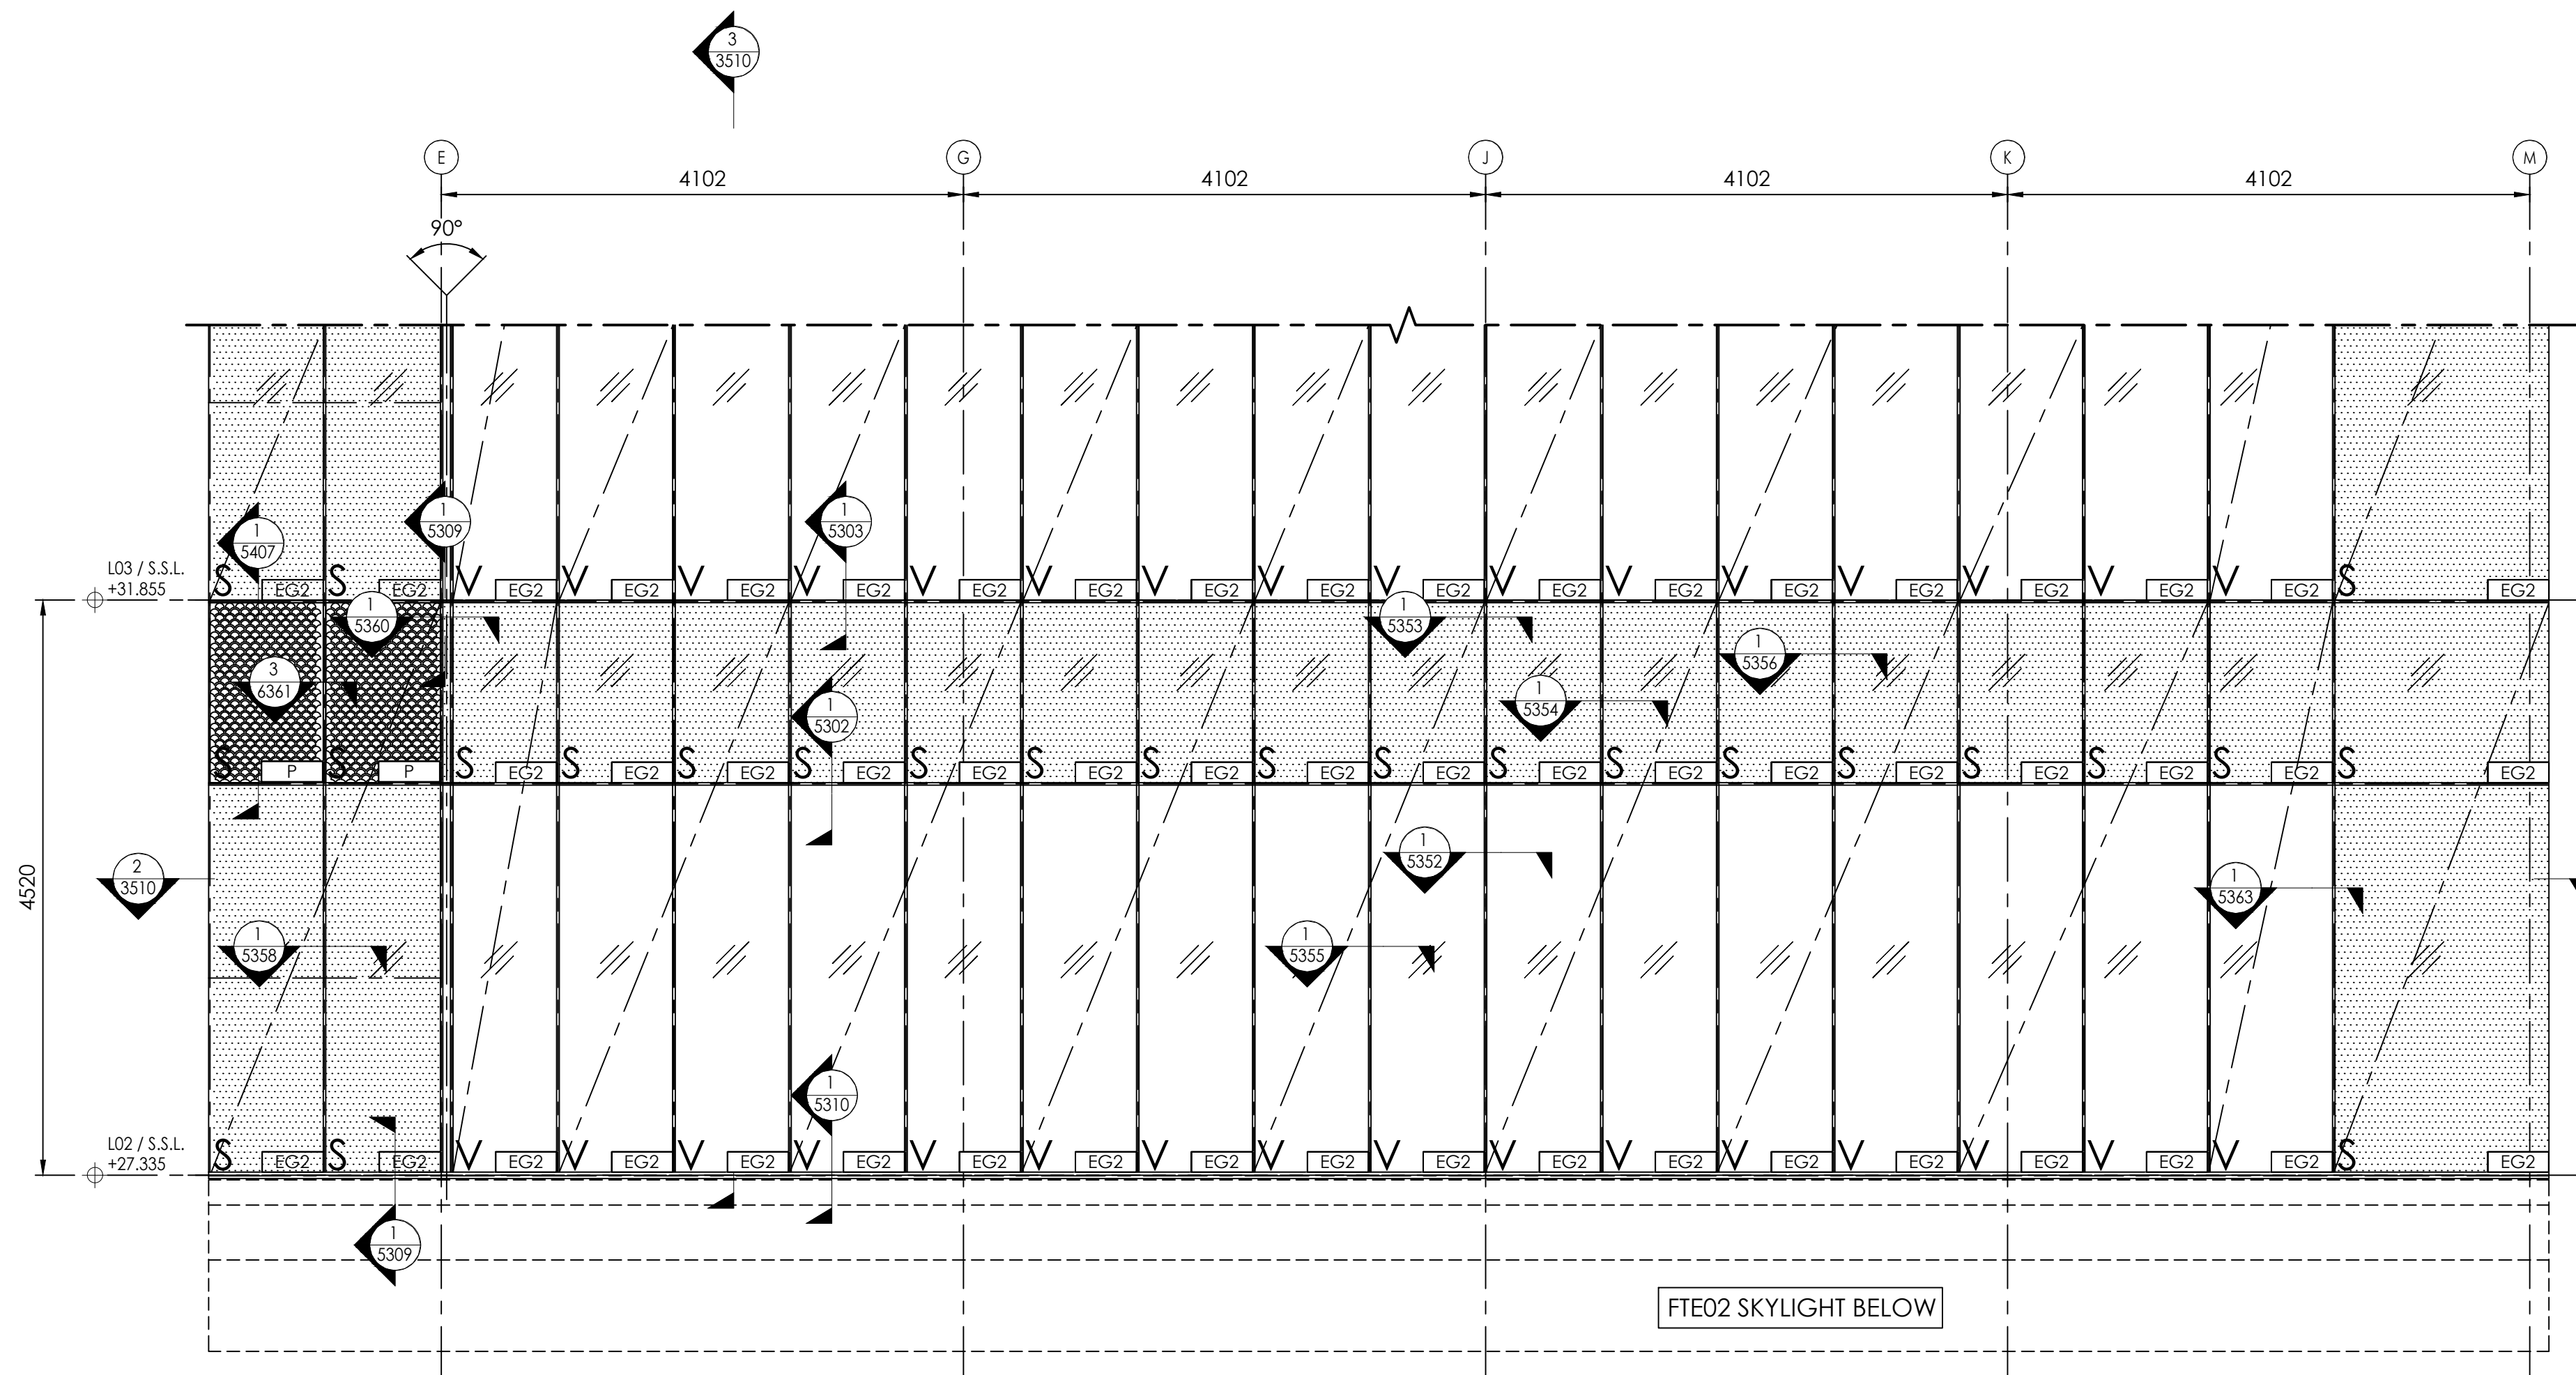

1 FACADE TYPE FTE03a
3510 PARTIAL ELEVATION

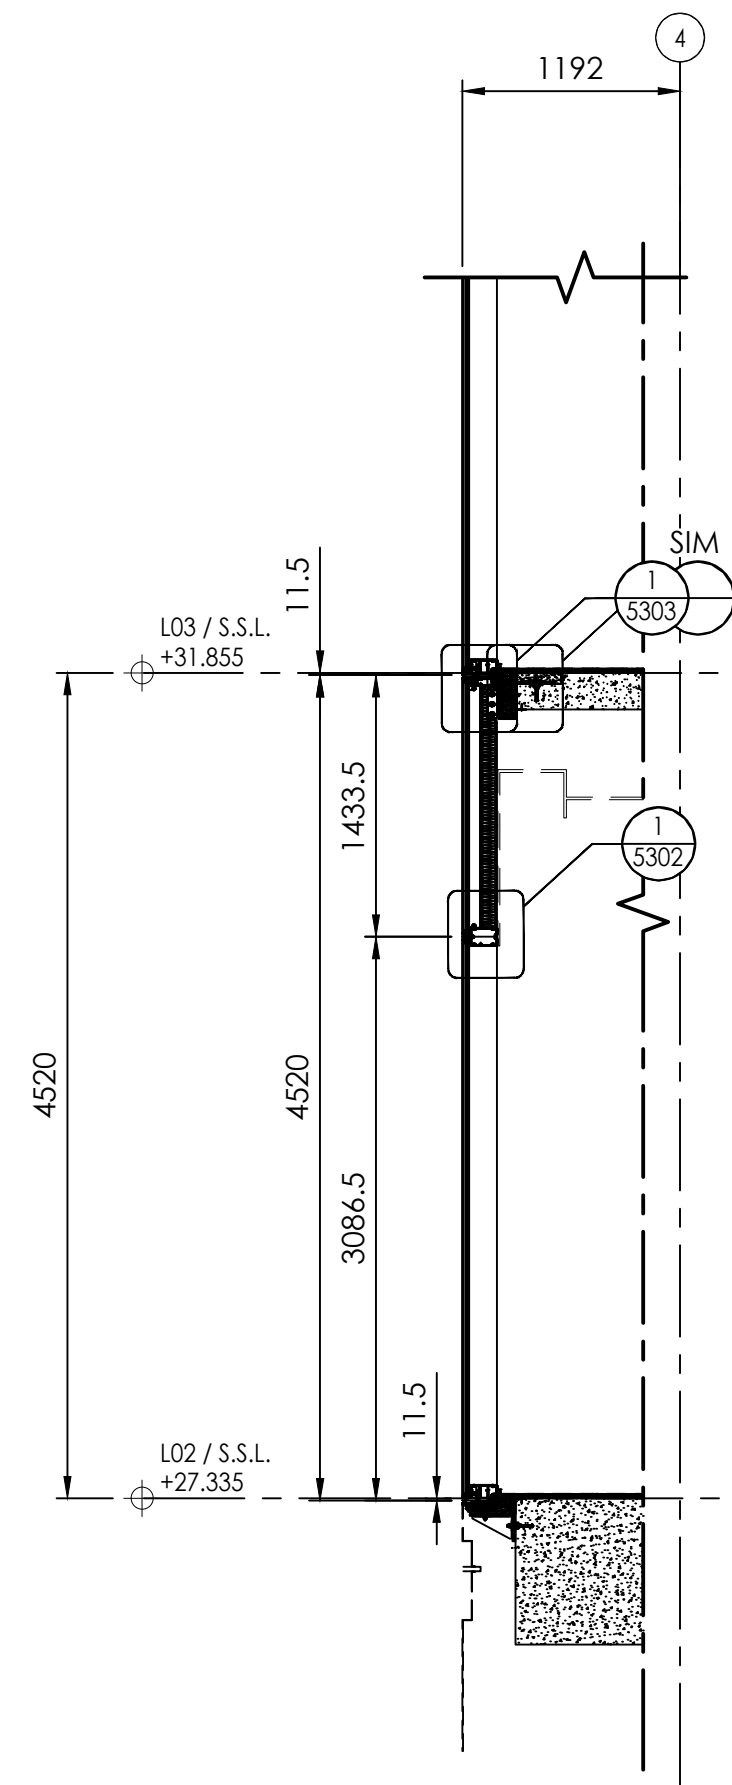

3 FACADE TYPE FTE03a
3510 PARTIAL SECTION

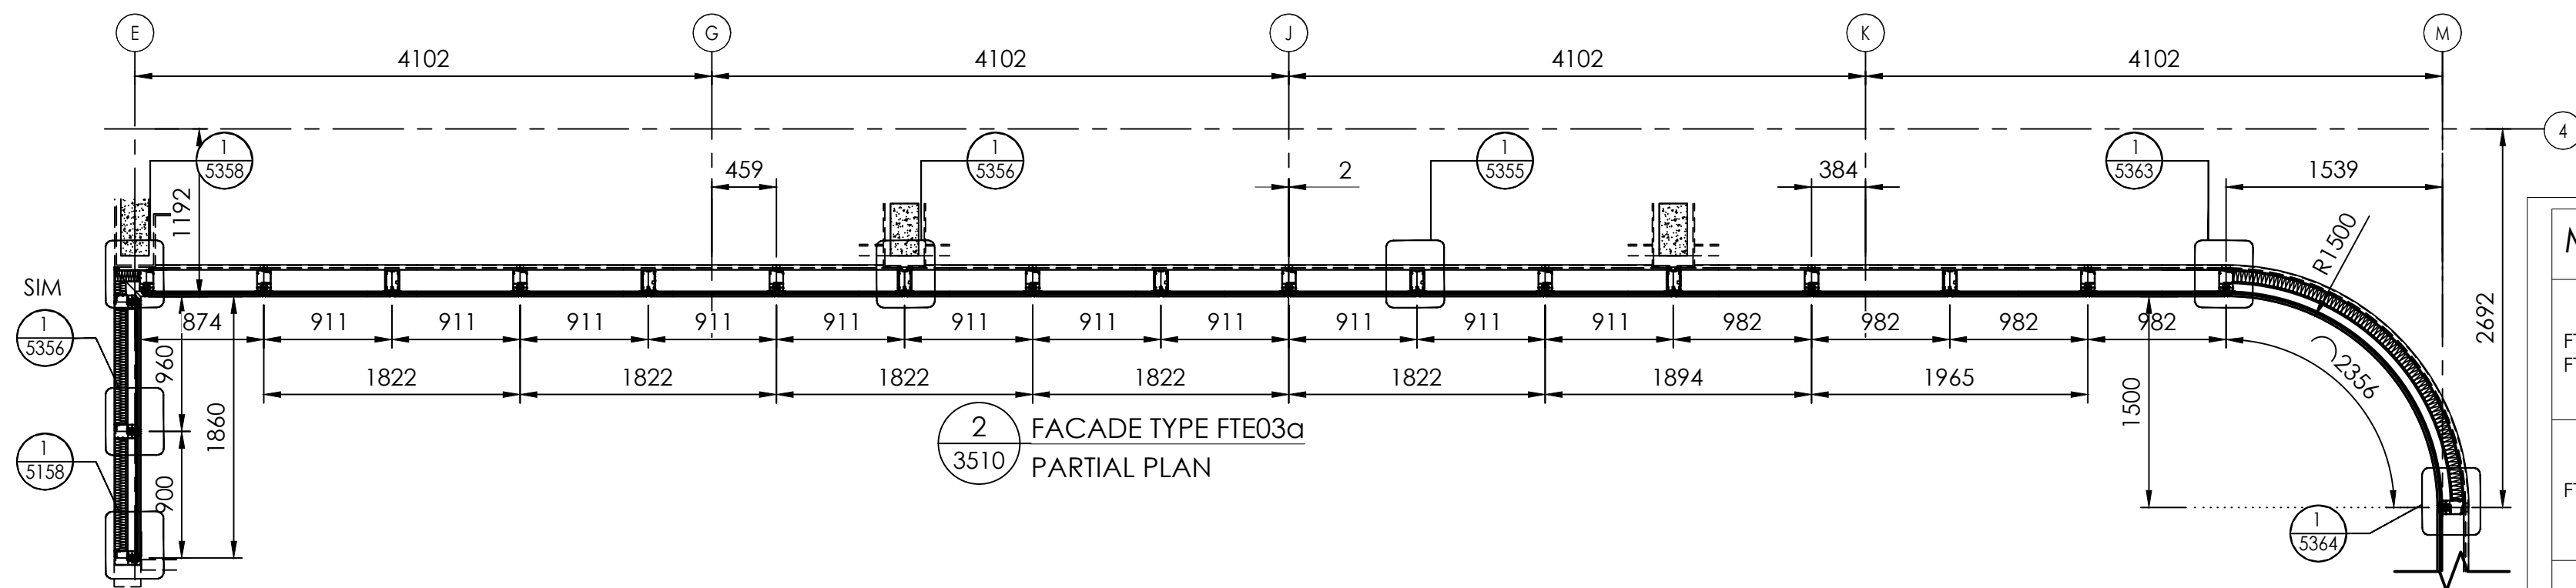

2 FACADE TYPE FTE03a
3510 PARTIAL PLAN

MATERIAL LEGEND :

FTE03a FTE03b		LAMINATED IGU VISION 31.52 mm OVERALL THK. (HS 6C + 12A+ HS 6C / 1.52 PVB / HS 6C)	FTE03a FTE03b		LAMINATED IGU VISION 31.52 mm OVERALL THK. (HS 6C + 12A+ HS 6C / 1.52 ACOUSTIC SAFLEX G INTERLAYER/HS 6C)
FTE03b		2mm THK. STAINLESS STEEL SUNHOOD+VISION +ALUM. BACKPAN	FTE03b		2mm THK. STAINLESS STEEL SUNHOOD +ALUM. LOUVRE
FTE03b		PERFORATED ALUM. CLADDING +ALUM. BACKPAN = P	FTE03b		PERFORATED ALUM. CLADDING +ALUM. LOUVRE = P+L
FTE05a FTE05b FTE08		3mm THK. ALUM. CLADDING	FTE03a FTE03b FTE05a FTE08		VISION+ALUM. BACKPAN
FTE03a FTE03b FTE05a FTE05b FTE08		DENOTES PANEL EXTENT			

Proprietary Note:
This drawing sheet and the contents herein are the sole property of JML-CRAFT. Use of this drawing, contents, or design concepts for purpose other than estimating, drawing preparation, and/or manufacturing drawing preparation, and/or manufacturing for JML-CRAFT shall be cause for legal recourse by JML-CRAFT.

KEY PLAN

V=VISION; S=SPANDREL; F.O.G.=FACE OF GLASS;
B.O.M.=BACK OF MULLION; F.O.F.=FACE OF FIN;
F.O.C.=FACE OF CLADDING

REV	DESCRIPTION	DATE	DRAWN
A	ISSUED FOR APPROVAL	06-OCT-20	CMT.

CLIENT :
PONTIAC LAND

ARCHITECT :
WEBBER
EXCLUSIVE ARCHITECTS

MAIN CONTRACTOR :
Built.
Level 7/343 George Street
Sydney NSW 2000
Telephone +61 2 9332 4111
Facsimile +61 2 9332 4199
www.built.com.au

STRUCTURAL ENGINEER :
TTW Taylor Thomson Whitting
612 9439 7288 | 48 Chandos Street St Leonards NSW 2065

FACADE CONSULTANT :
TTW Taylor Thomson Whitting
612 9439 7288 | 48 Chandos Street St Leonards NSW 2065

FACADE CONTRACTOR :
JML-CRAFT
innovative construction solutions
JML-CRAFT PTY LTD
T: +61 24967 1199 F: +61 24967 3666
A: Suite 401, Level 4, 142 Clarence St
Sydney 2000

DEVELOPMENT :
SANDSTONE PRECINCT
23-39 BRIDGE STREET
SYDNEY, NSW, 2000

DRAWING TITLE :
FACADE TYPE FTE03a
PARTIAL ELEVATION
LEVEL 2 TO 3 NORTH

DRAWN :	CMT.	DESIGNED :	-
CHECKED :	R.GI	APPROVED :	M.O'REILLY
SCALE :	###	DATE :	30-Sep-2020
CAD REF :	H:\JOB DIRECTORY\.....		
DRAWING NO :	SPE-FA-3510	REV:	A

SIZE A1