

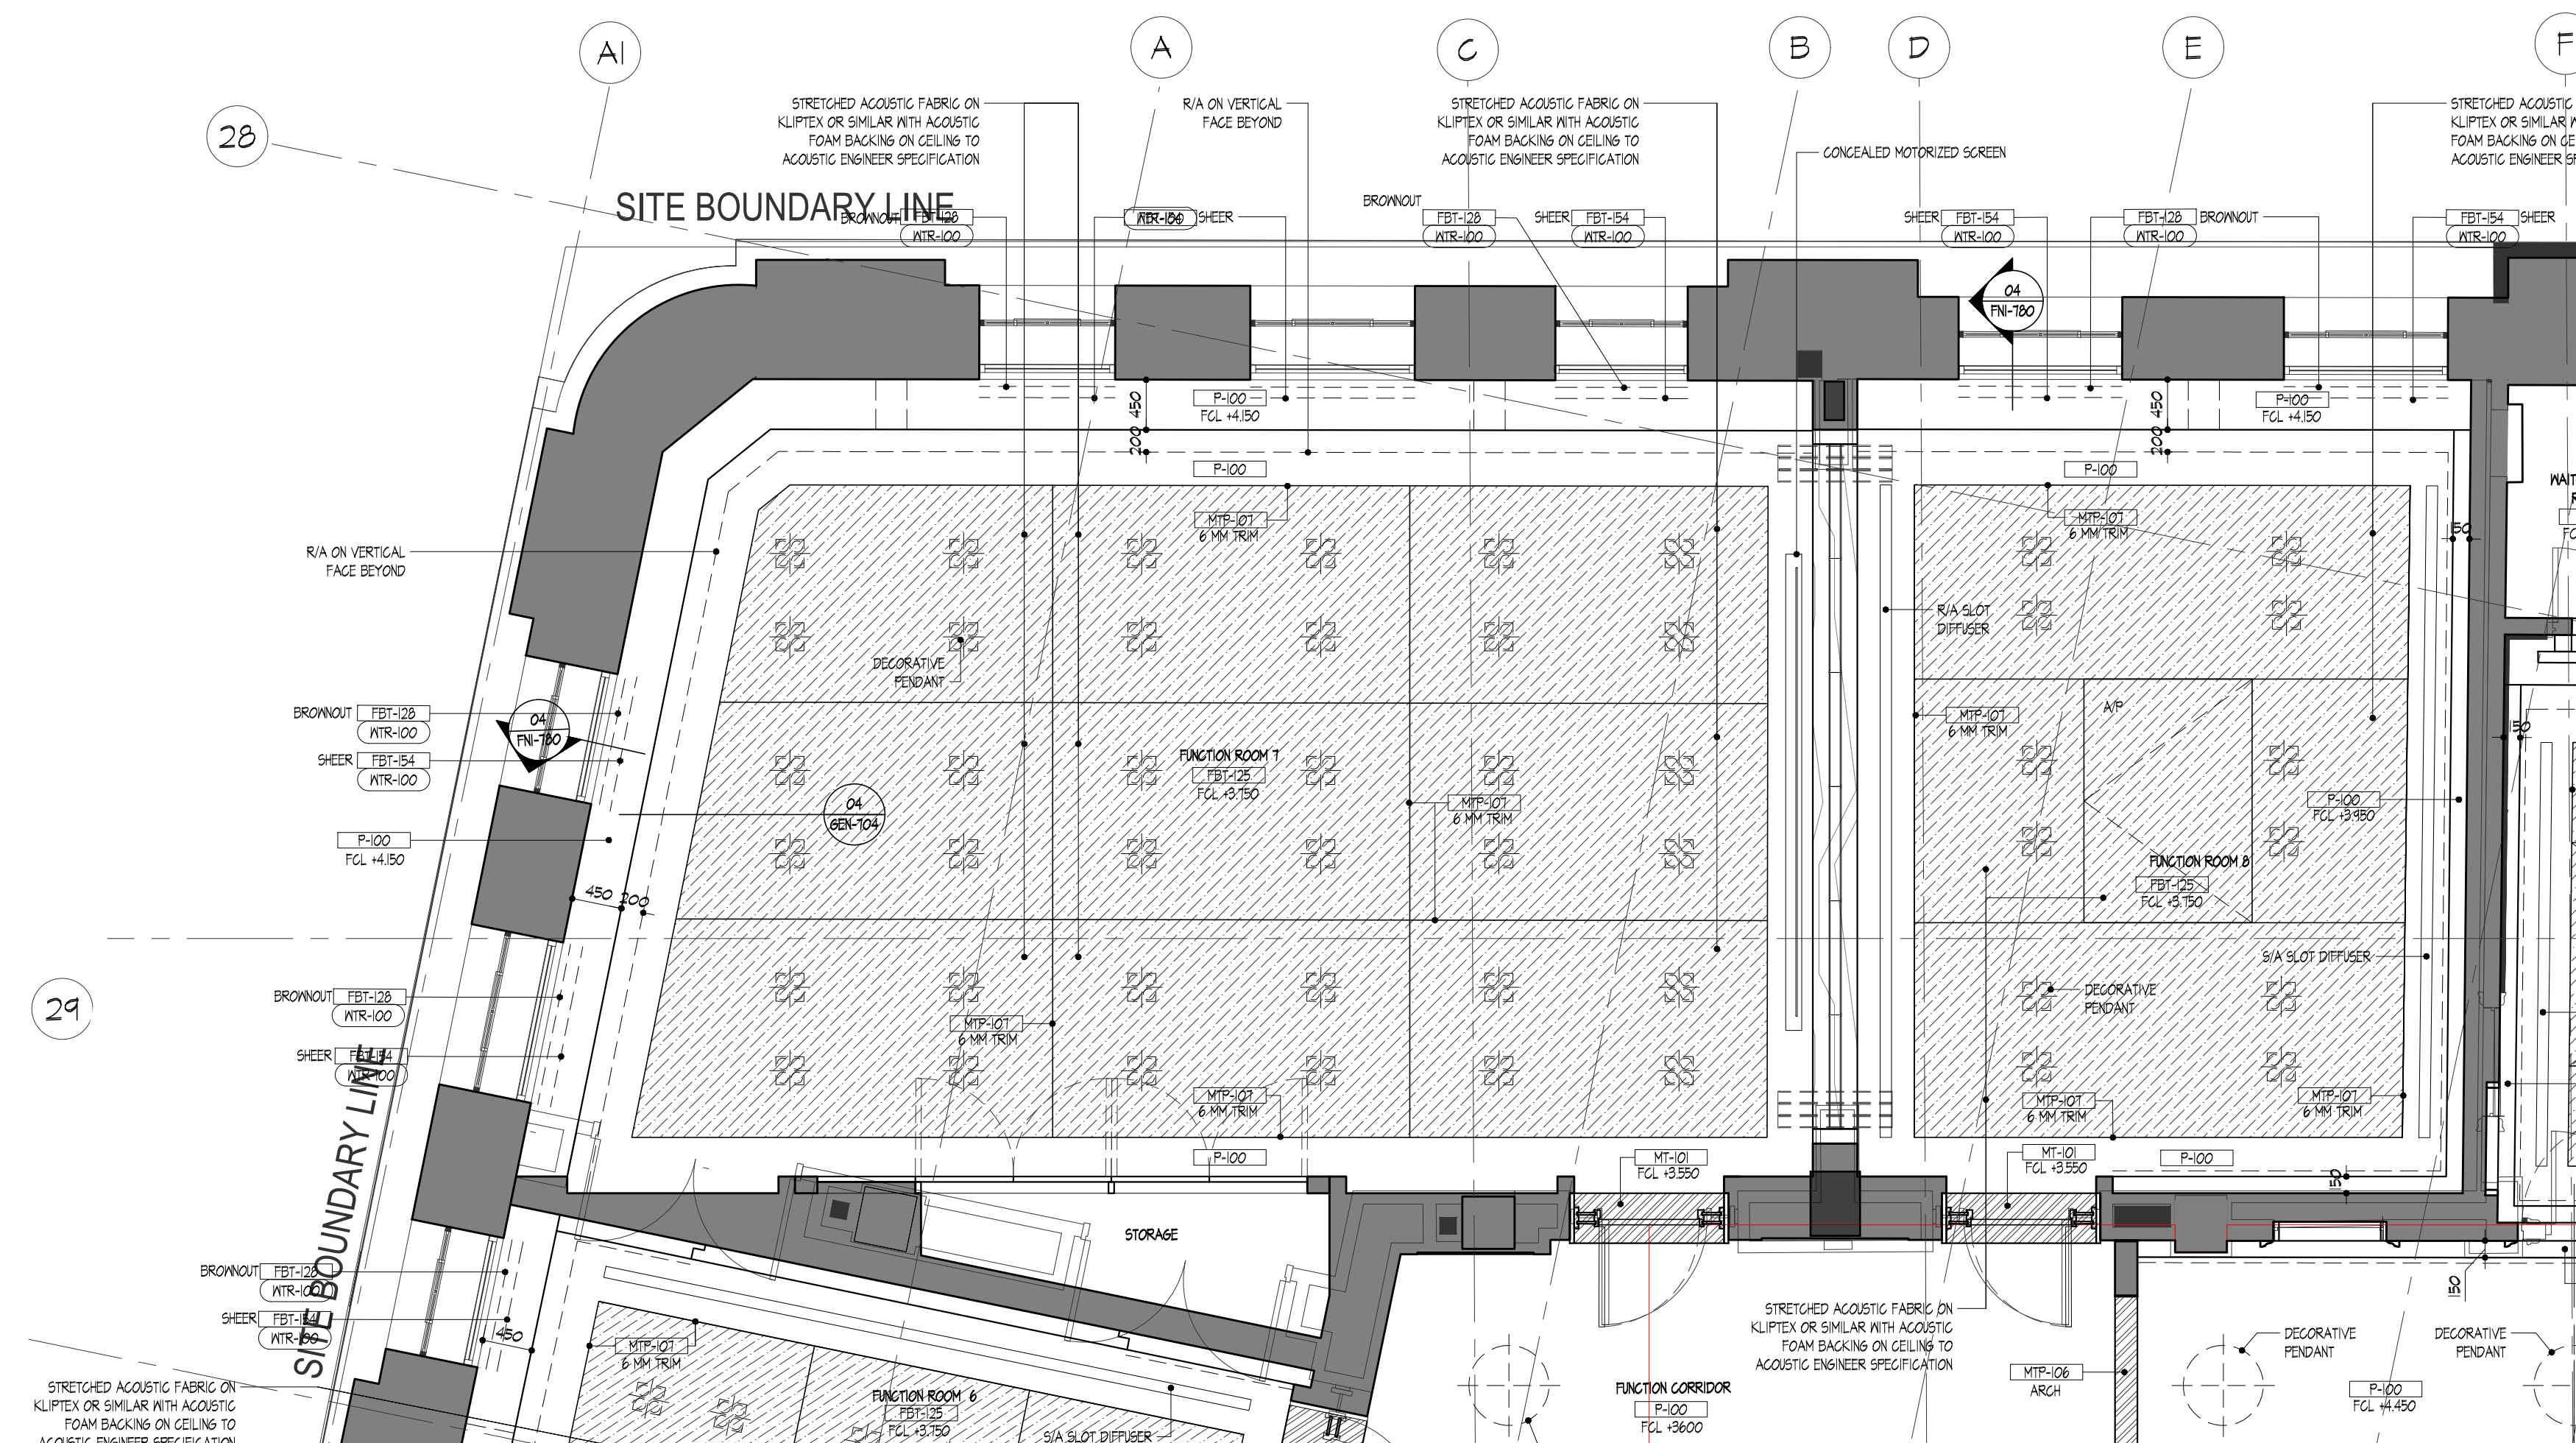
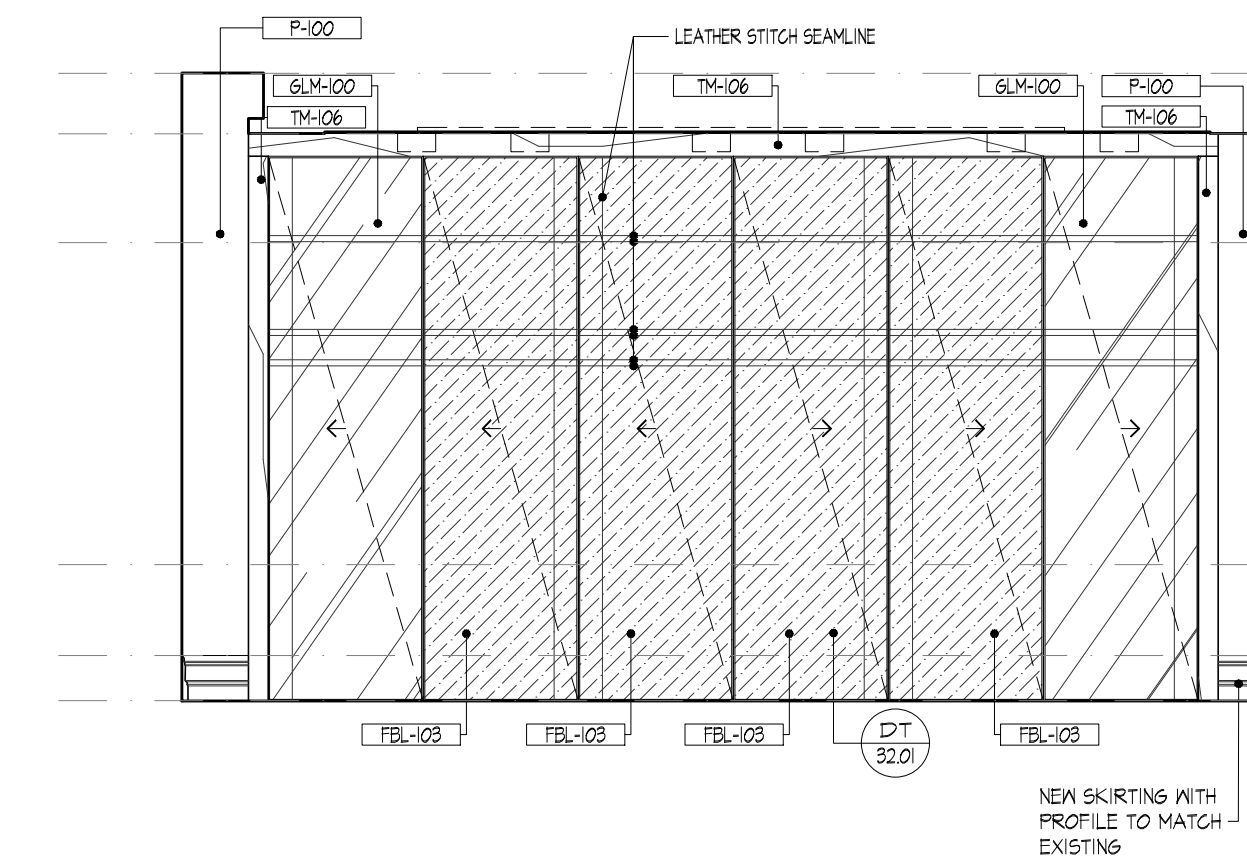


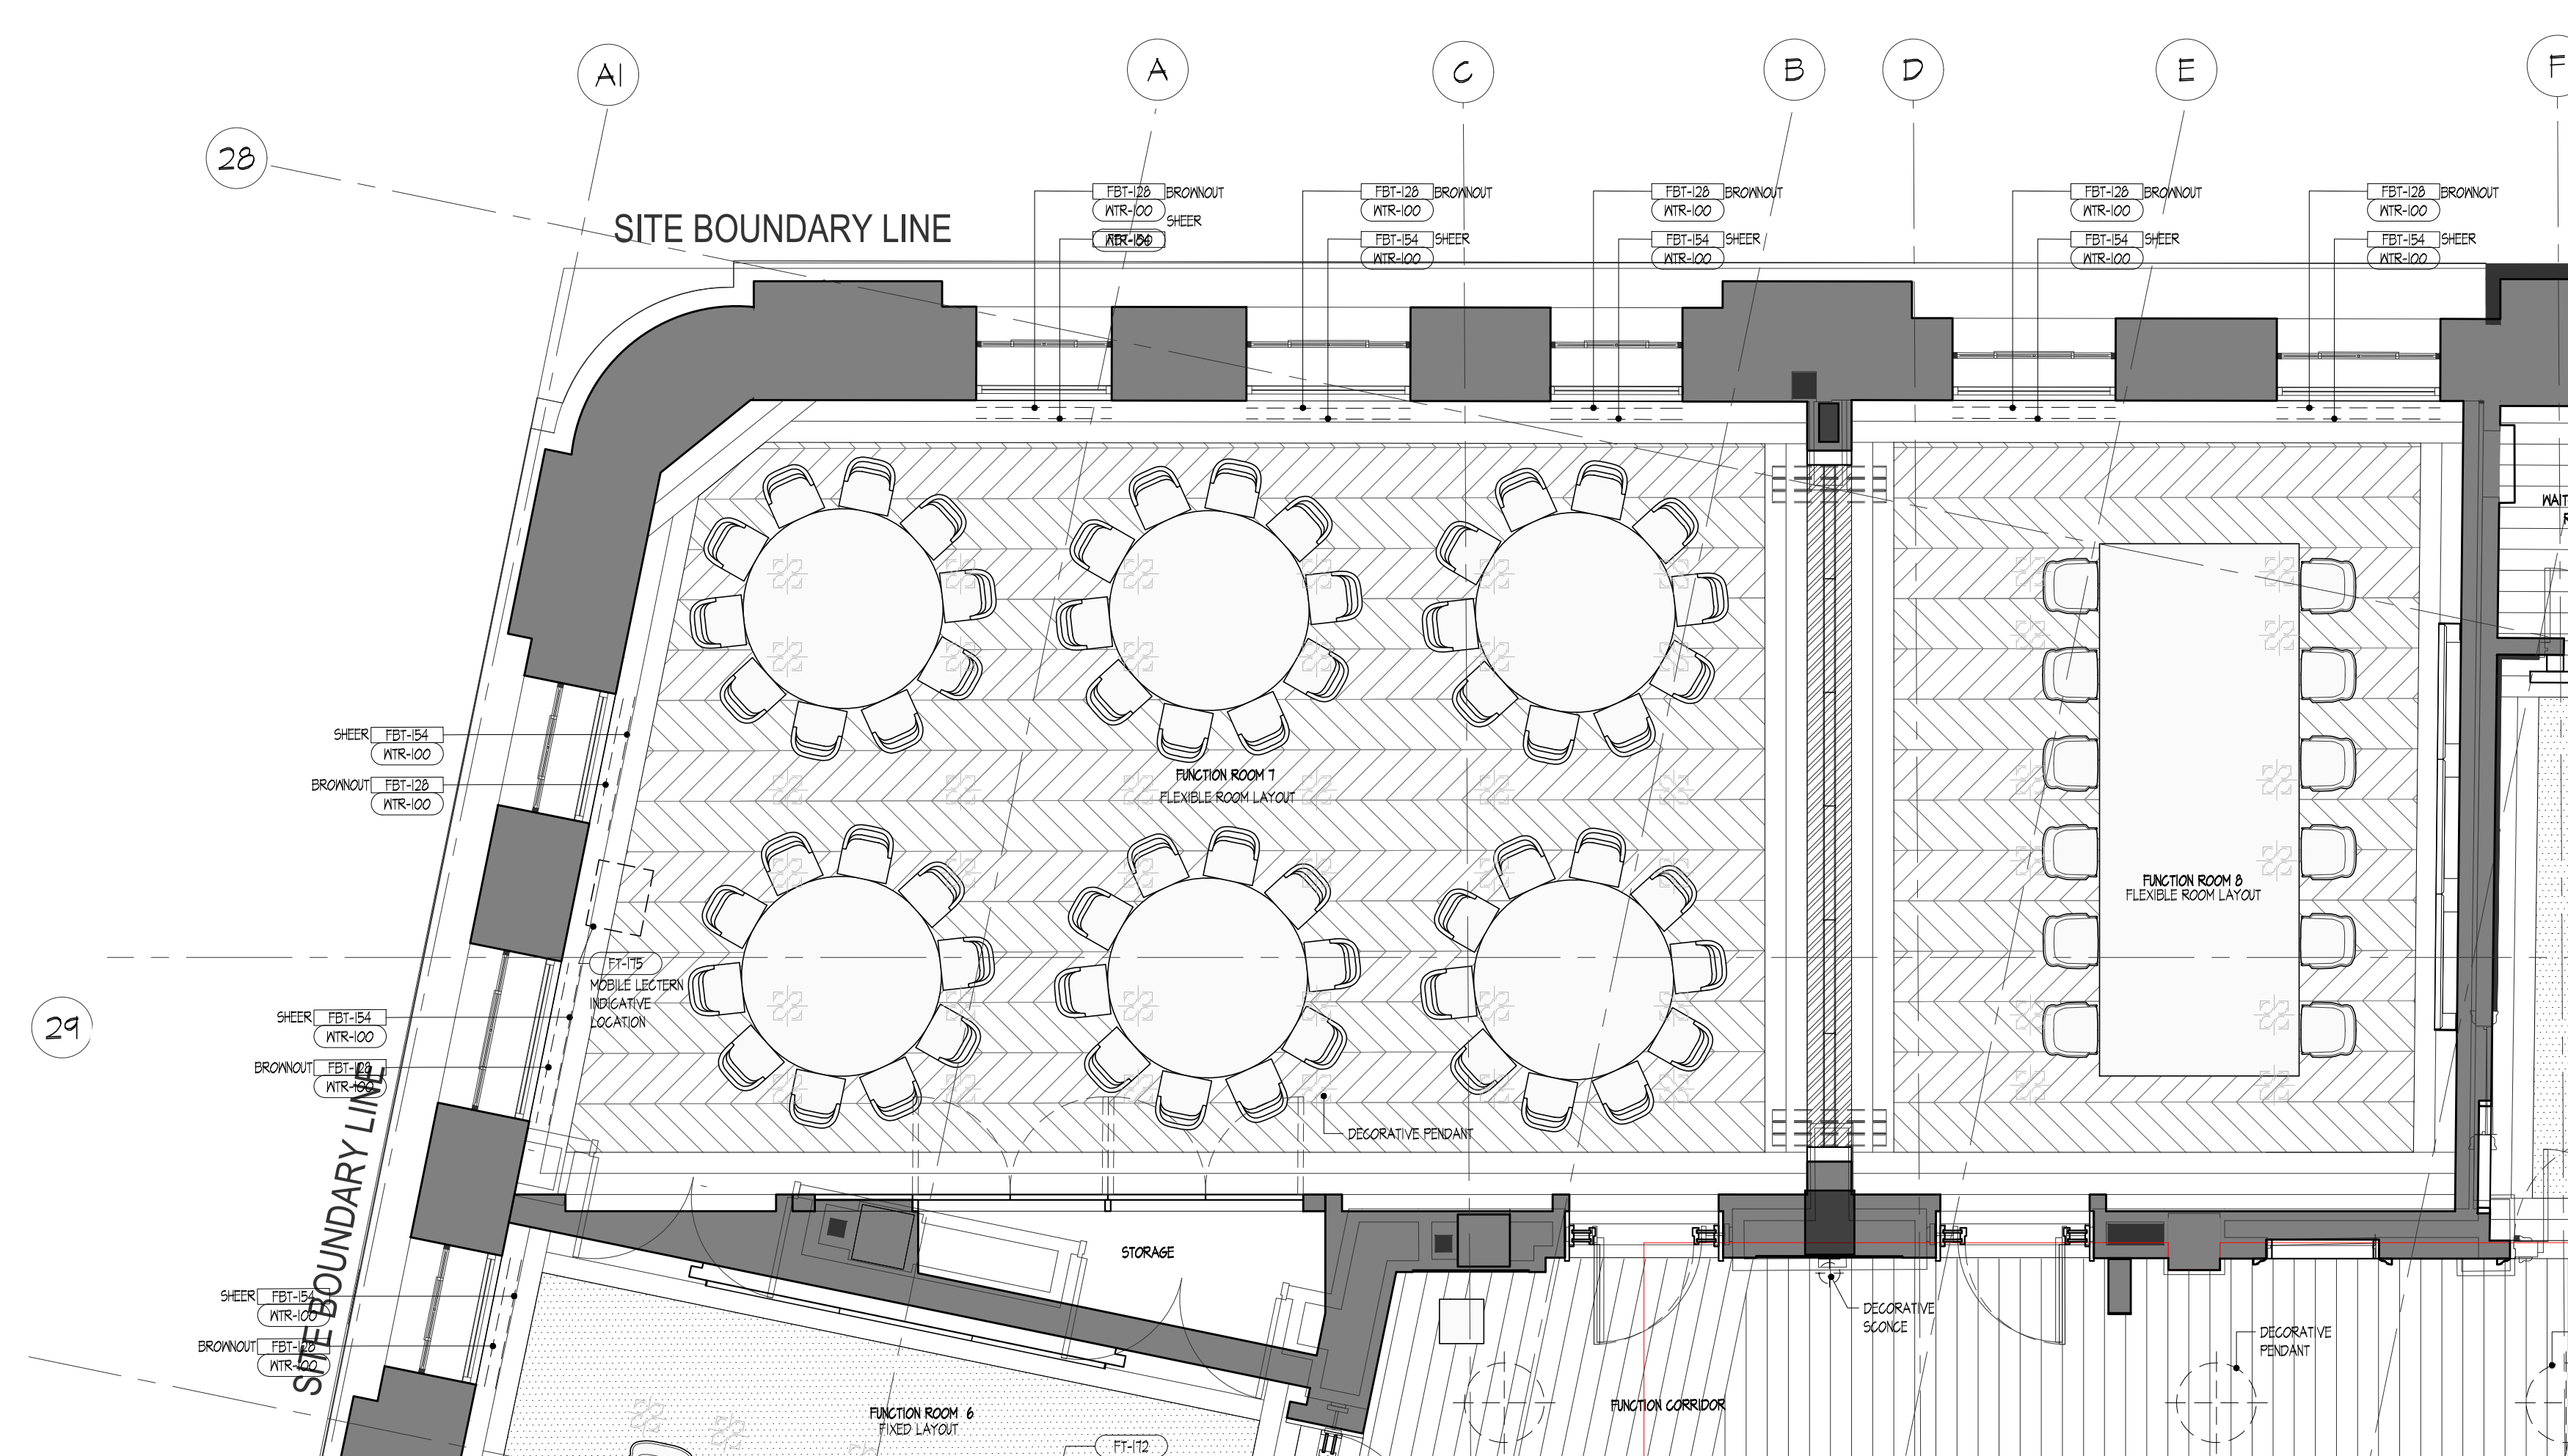

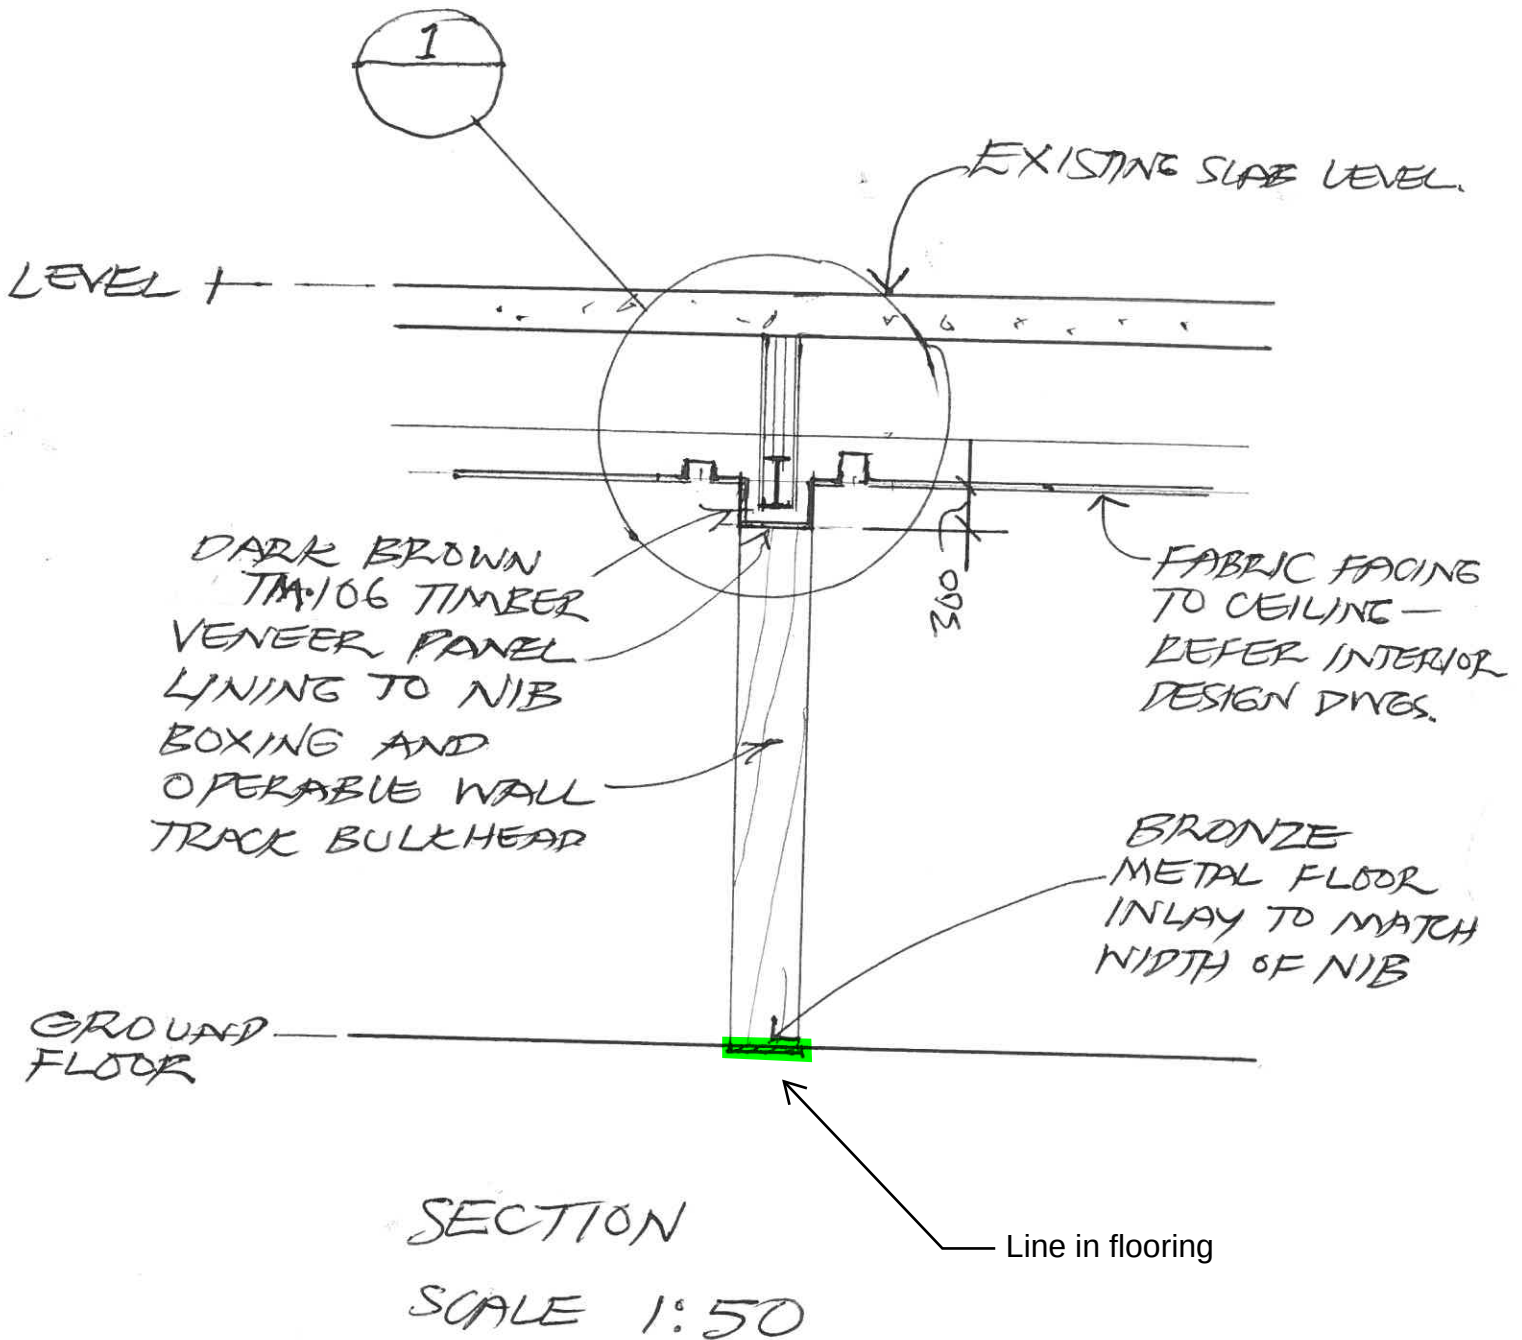

SHEET (2)

300x200 RHS
COLUMN TO STRUC
ENGINEERS DETAILS

EXISTING WALL
FACE

STEEL STUD FRAMING.

ONE LAYER 16mm
FYRCHER P/BOARD

DARK BROWN
TM-106 TIMBER
VENEER PANEL LINING

COLD FORMED
50x50 STEEL
ANGLE FRAMING

560

450

PLAN DETAIL



450

LINE OF METAL
FLOOR INLAY
BELOW (BRONZE)

ONE LAYER 16mm
FYRCHER

DARK BROWN
TM-106 TIMBER
VENEER PANEL LINING.
PACK AT COLUMN
AS REQUIRED

560

LINE OF EXISTING
WALL FACE.


NEW PRE-CAST
CONCRETE COLUMN

PLAN DETAIL

B

SHEET

3

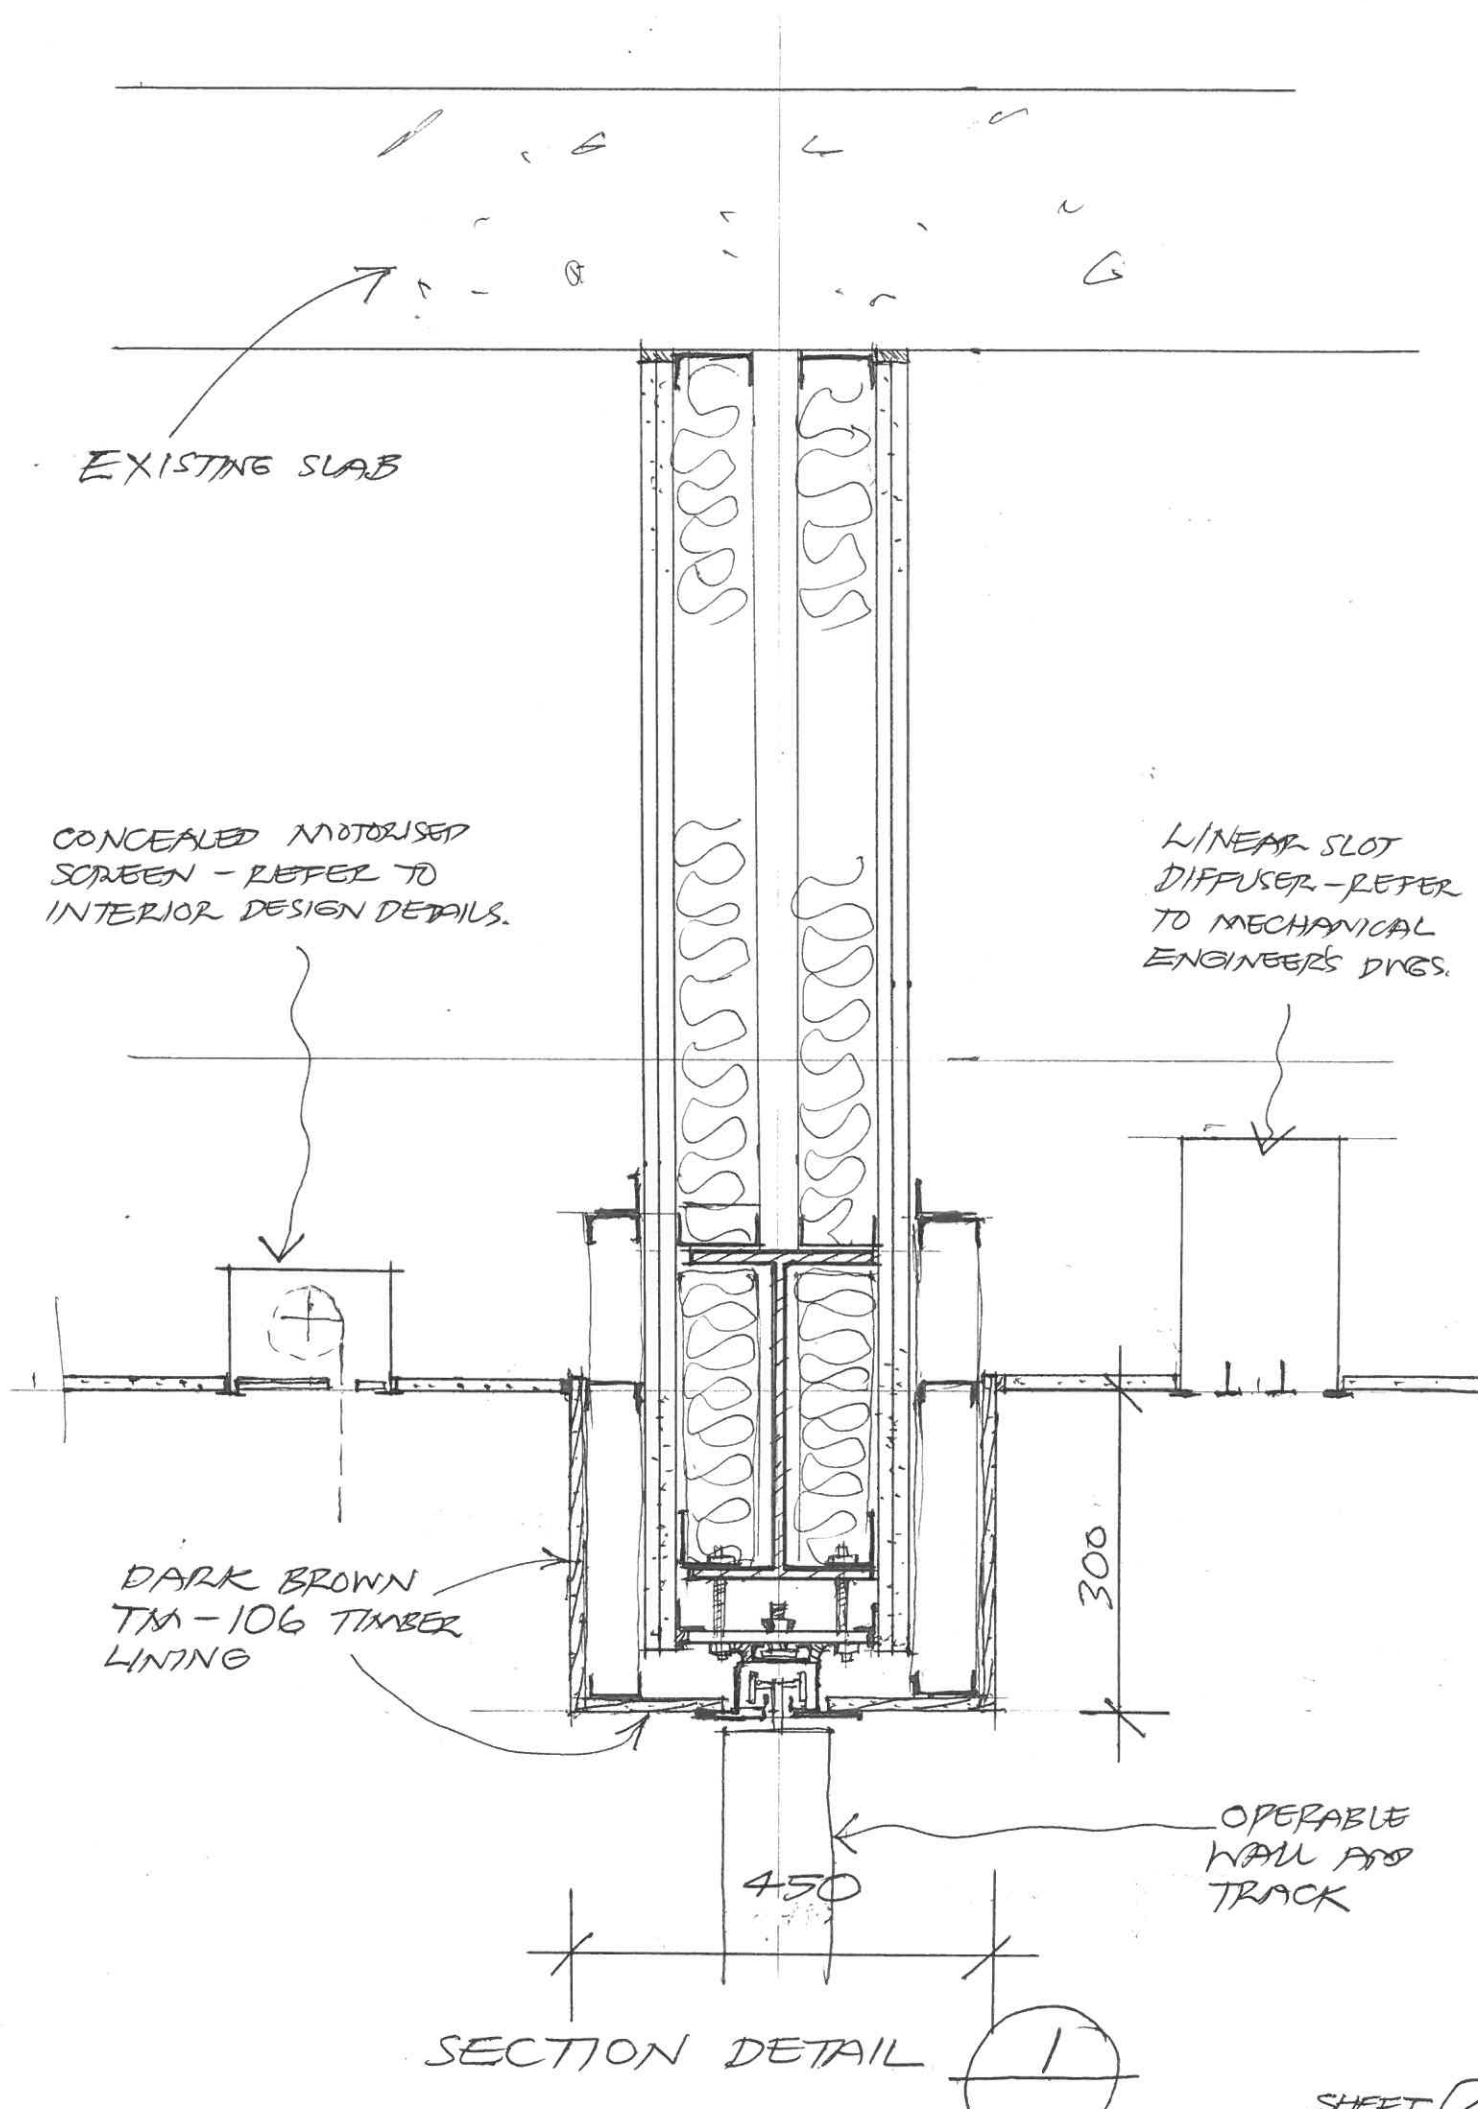

EXISTING SLAB

CONCEALED MOTORISED
SCREEN - REFER TO
INTERIOR DESIGN DETAILS.

LINEAR SLOT
DIFFUSER - REFER
TO MECHANICAL
ENGINEERS DNGS.

DARK BROWN
TM-106 TIMBER
LINING

OPERABLE
WALL AND
TRACK

SECTION DETAIL

1

SHEET (4)