





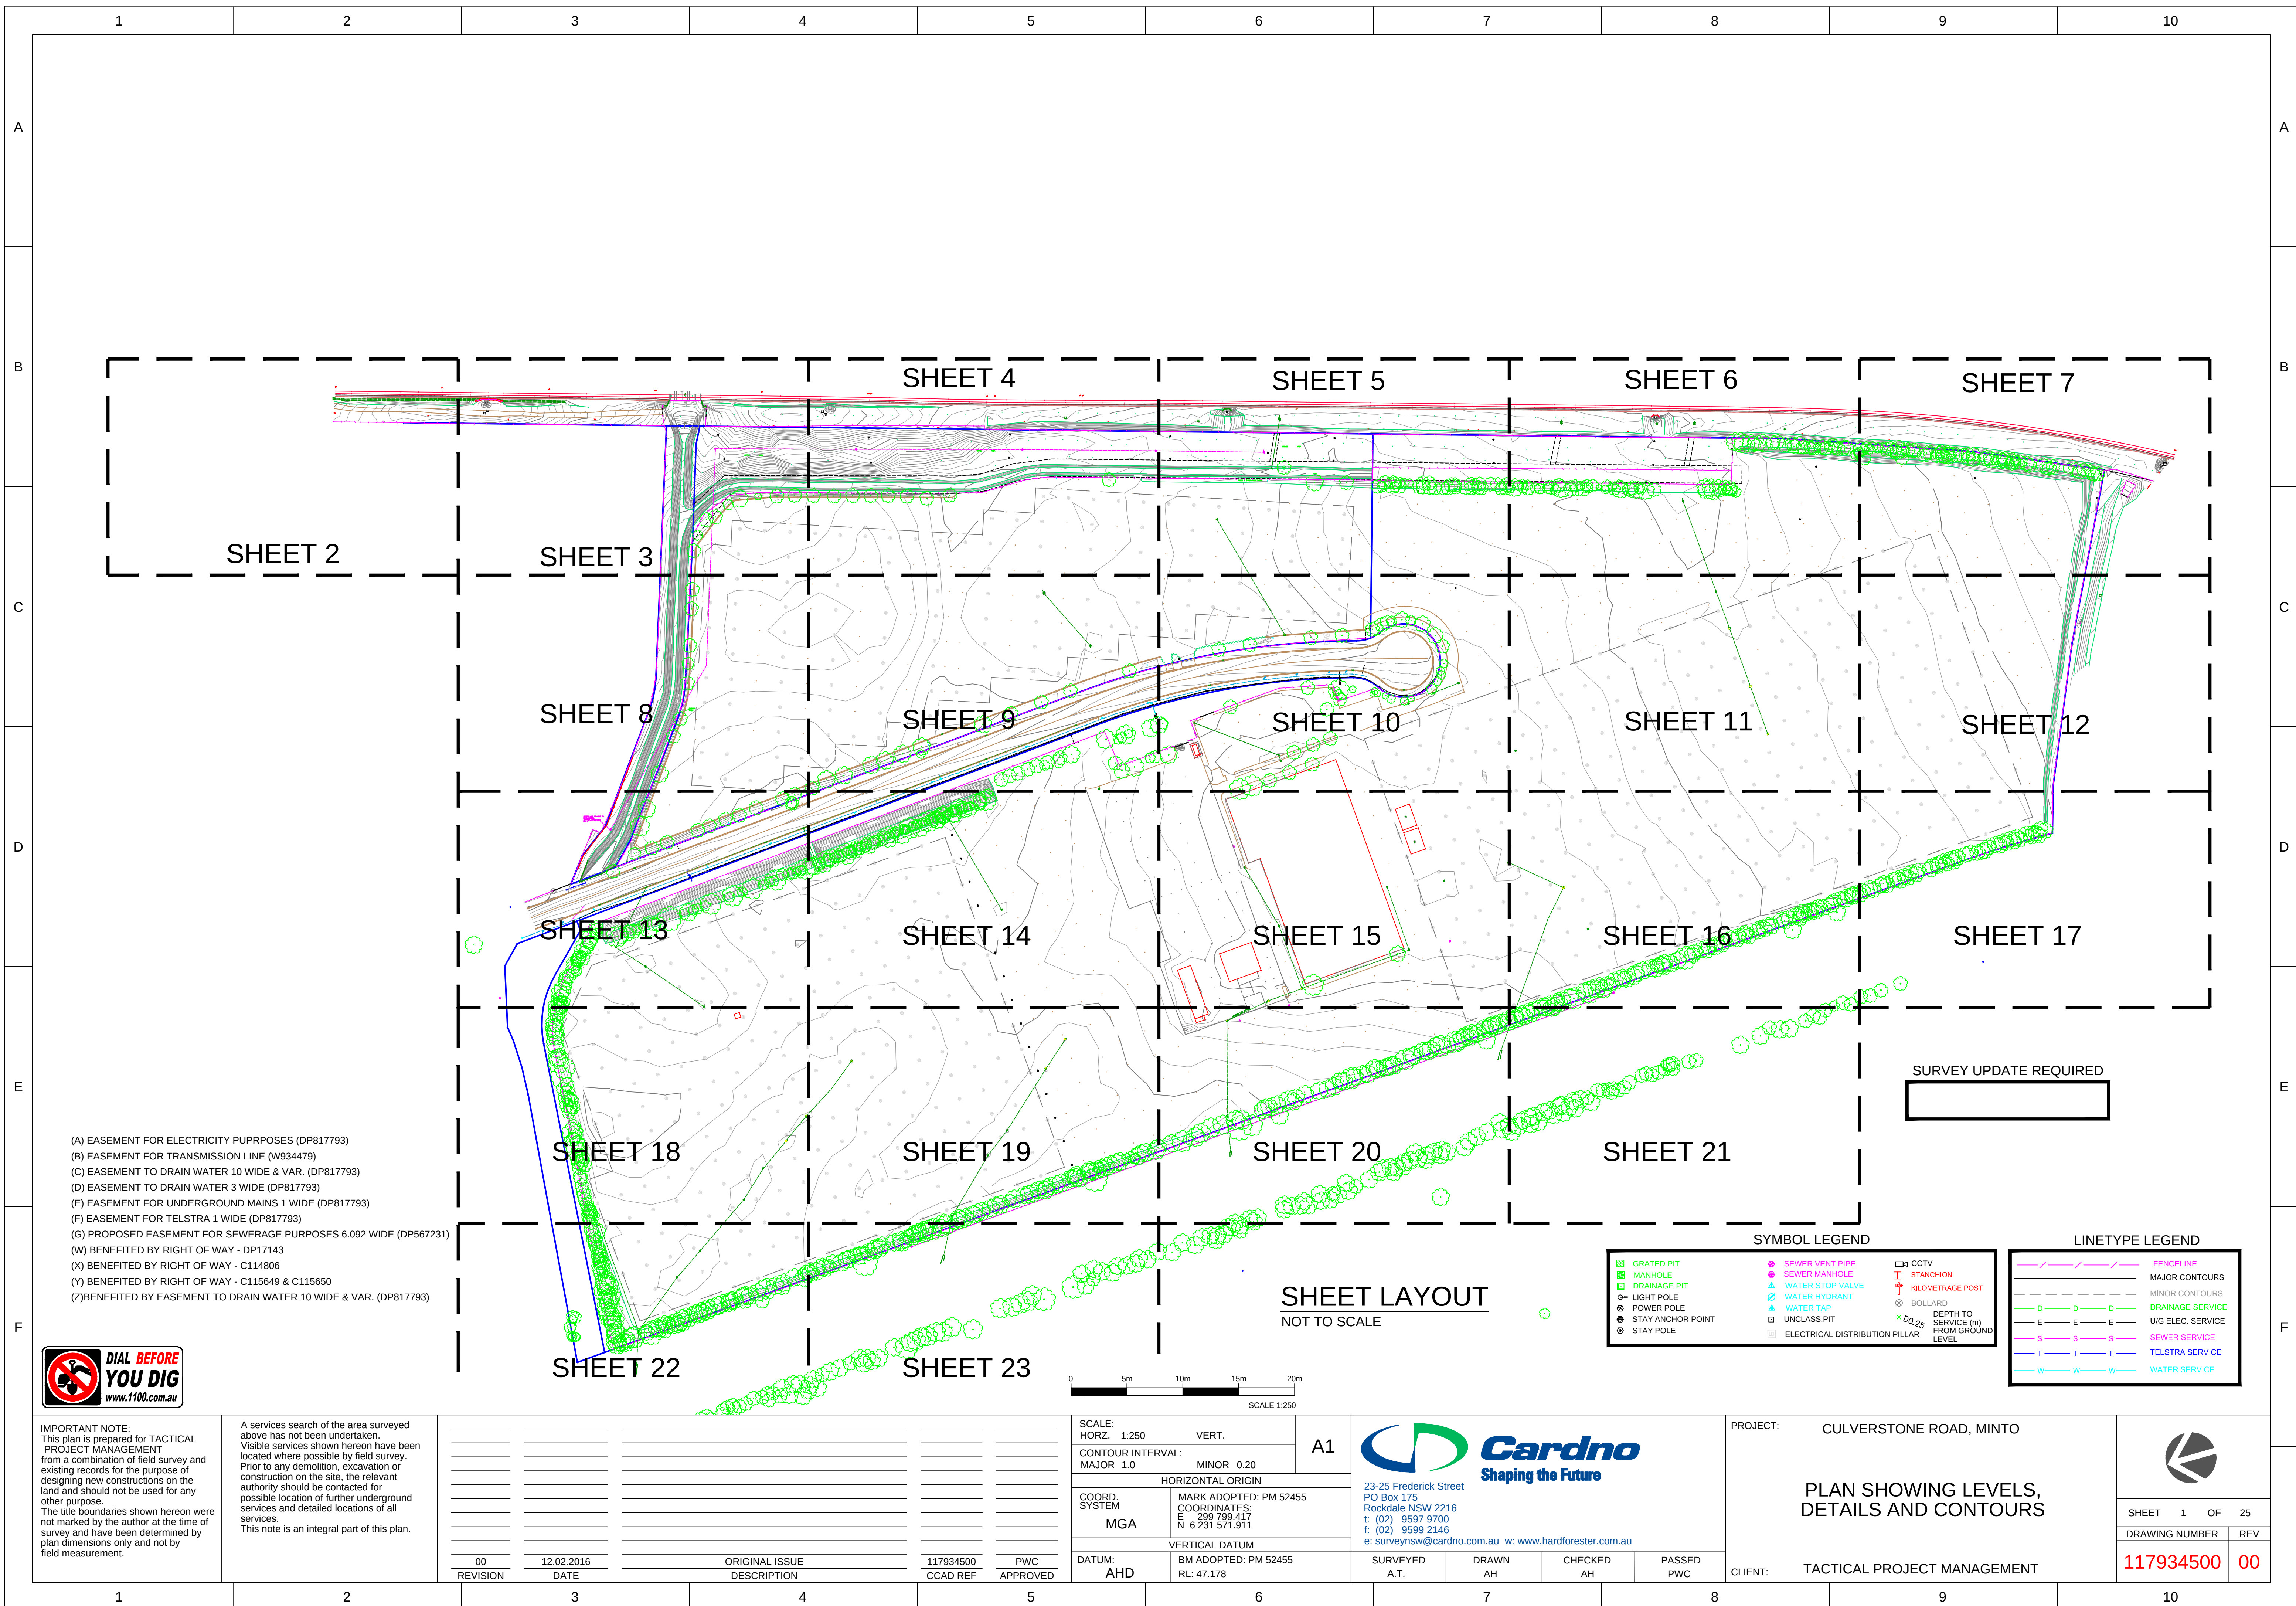



[illegible]

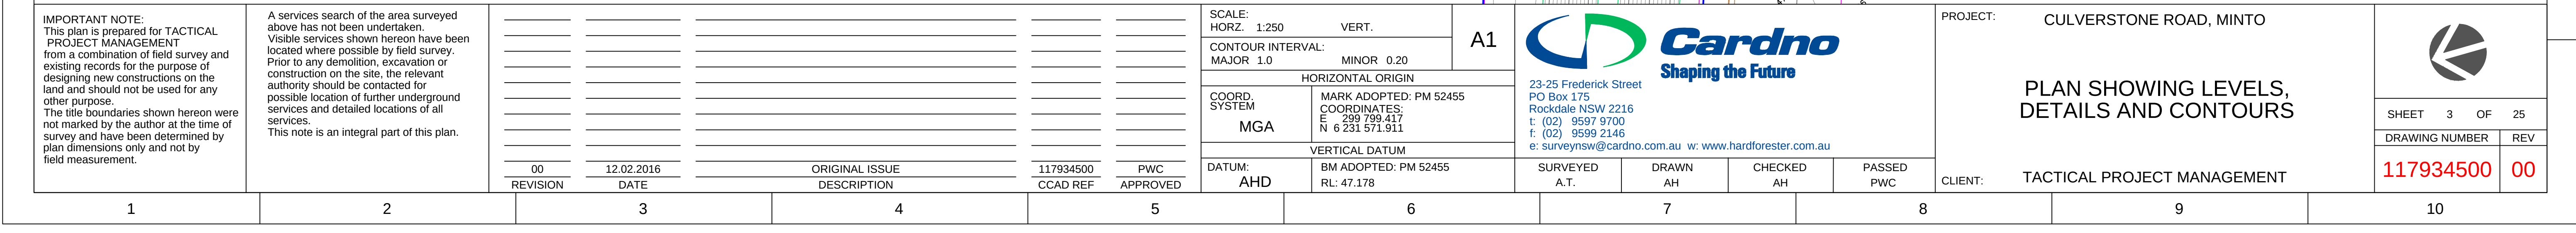


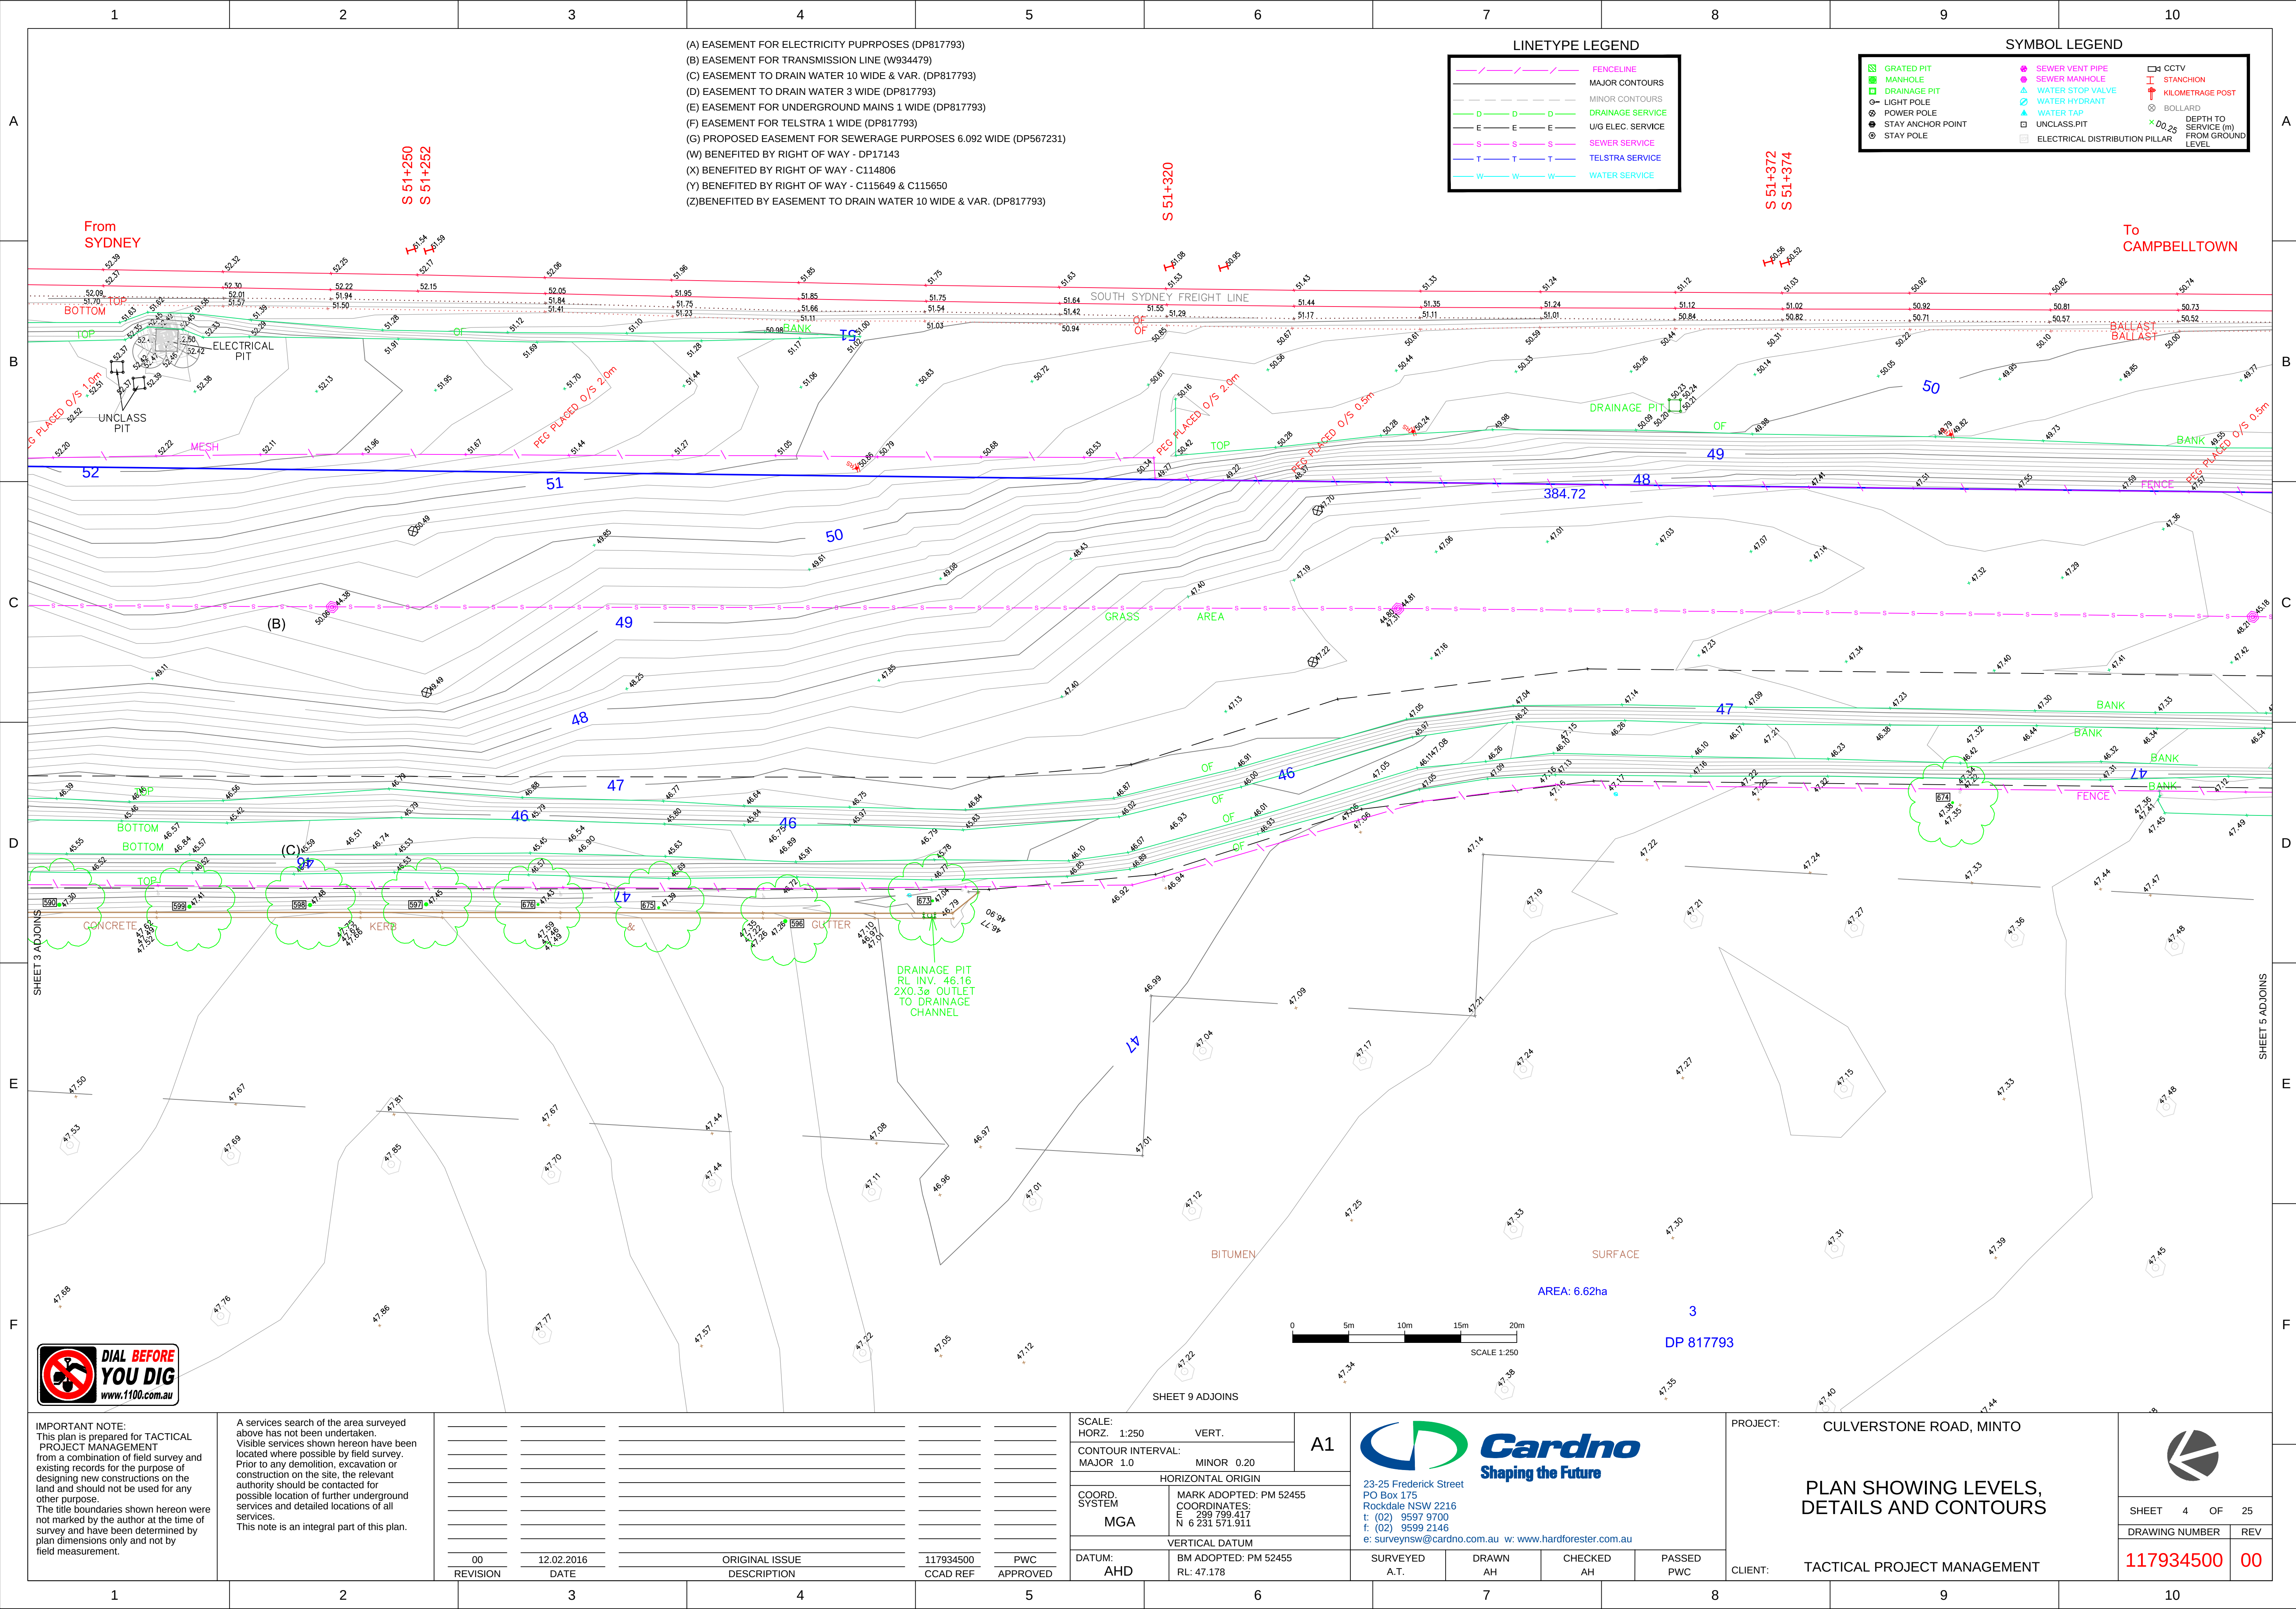

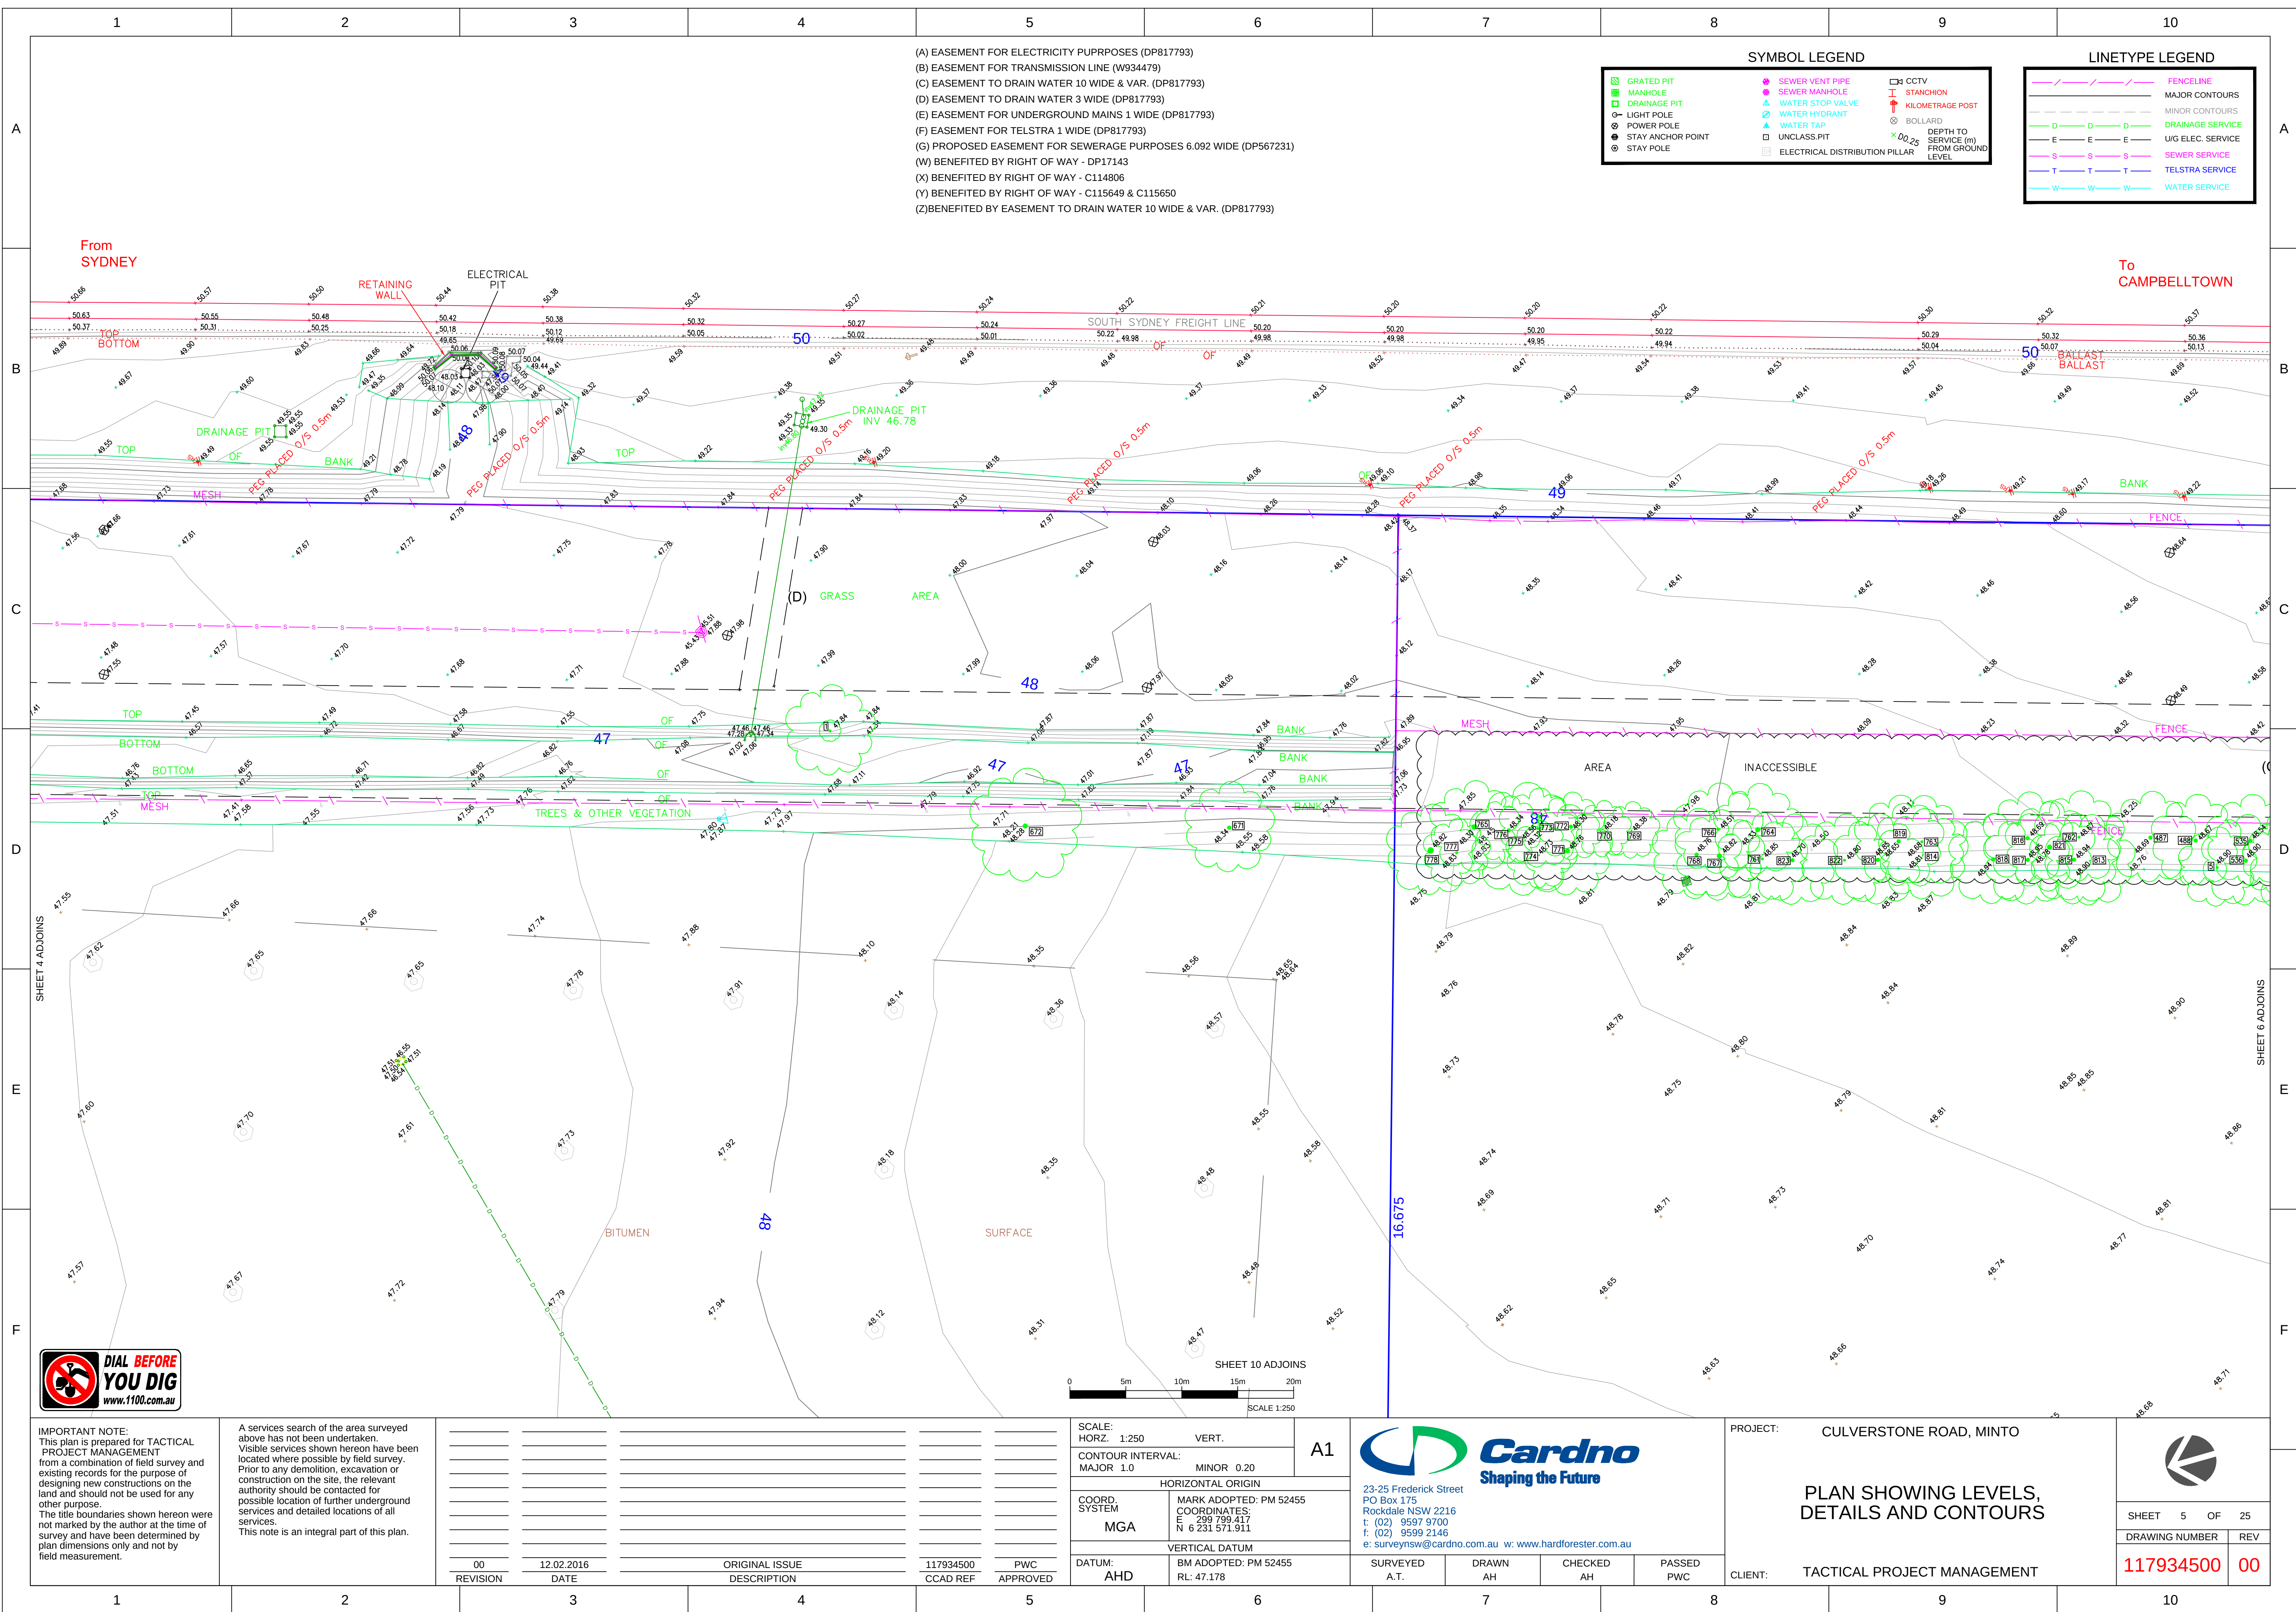

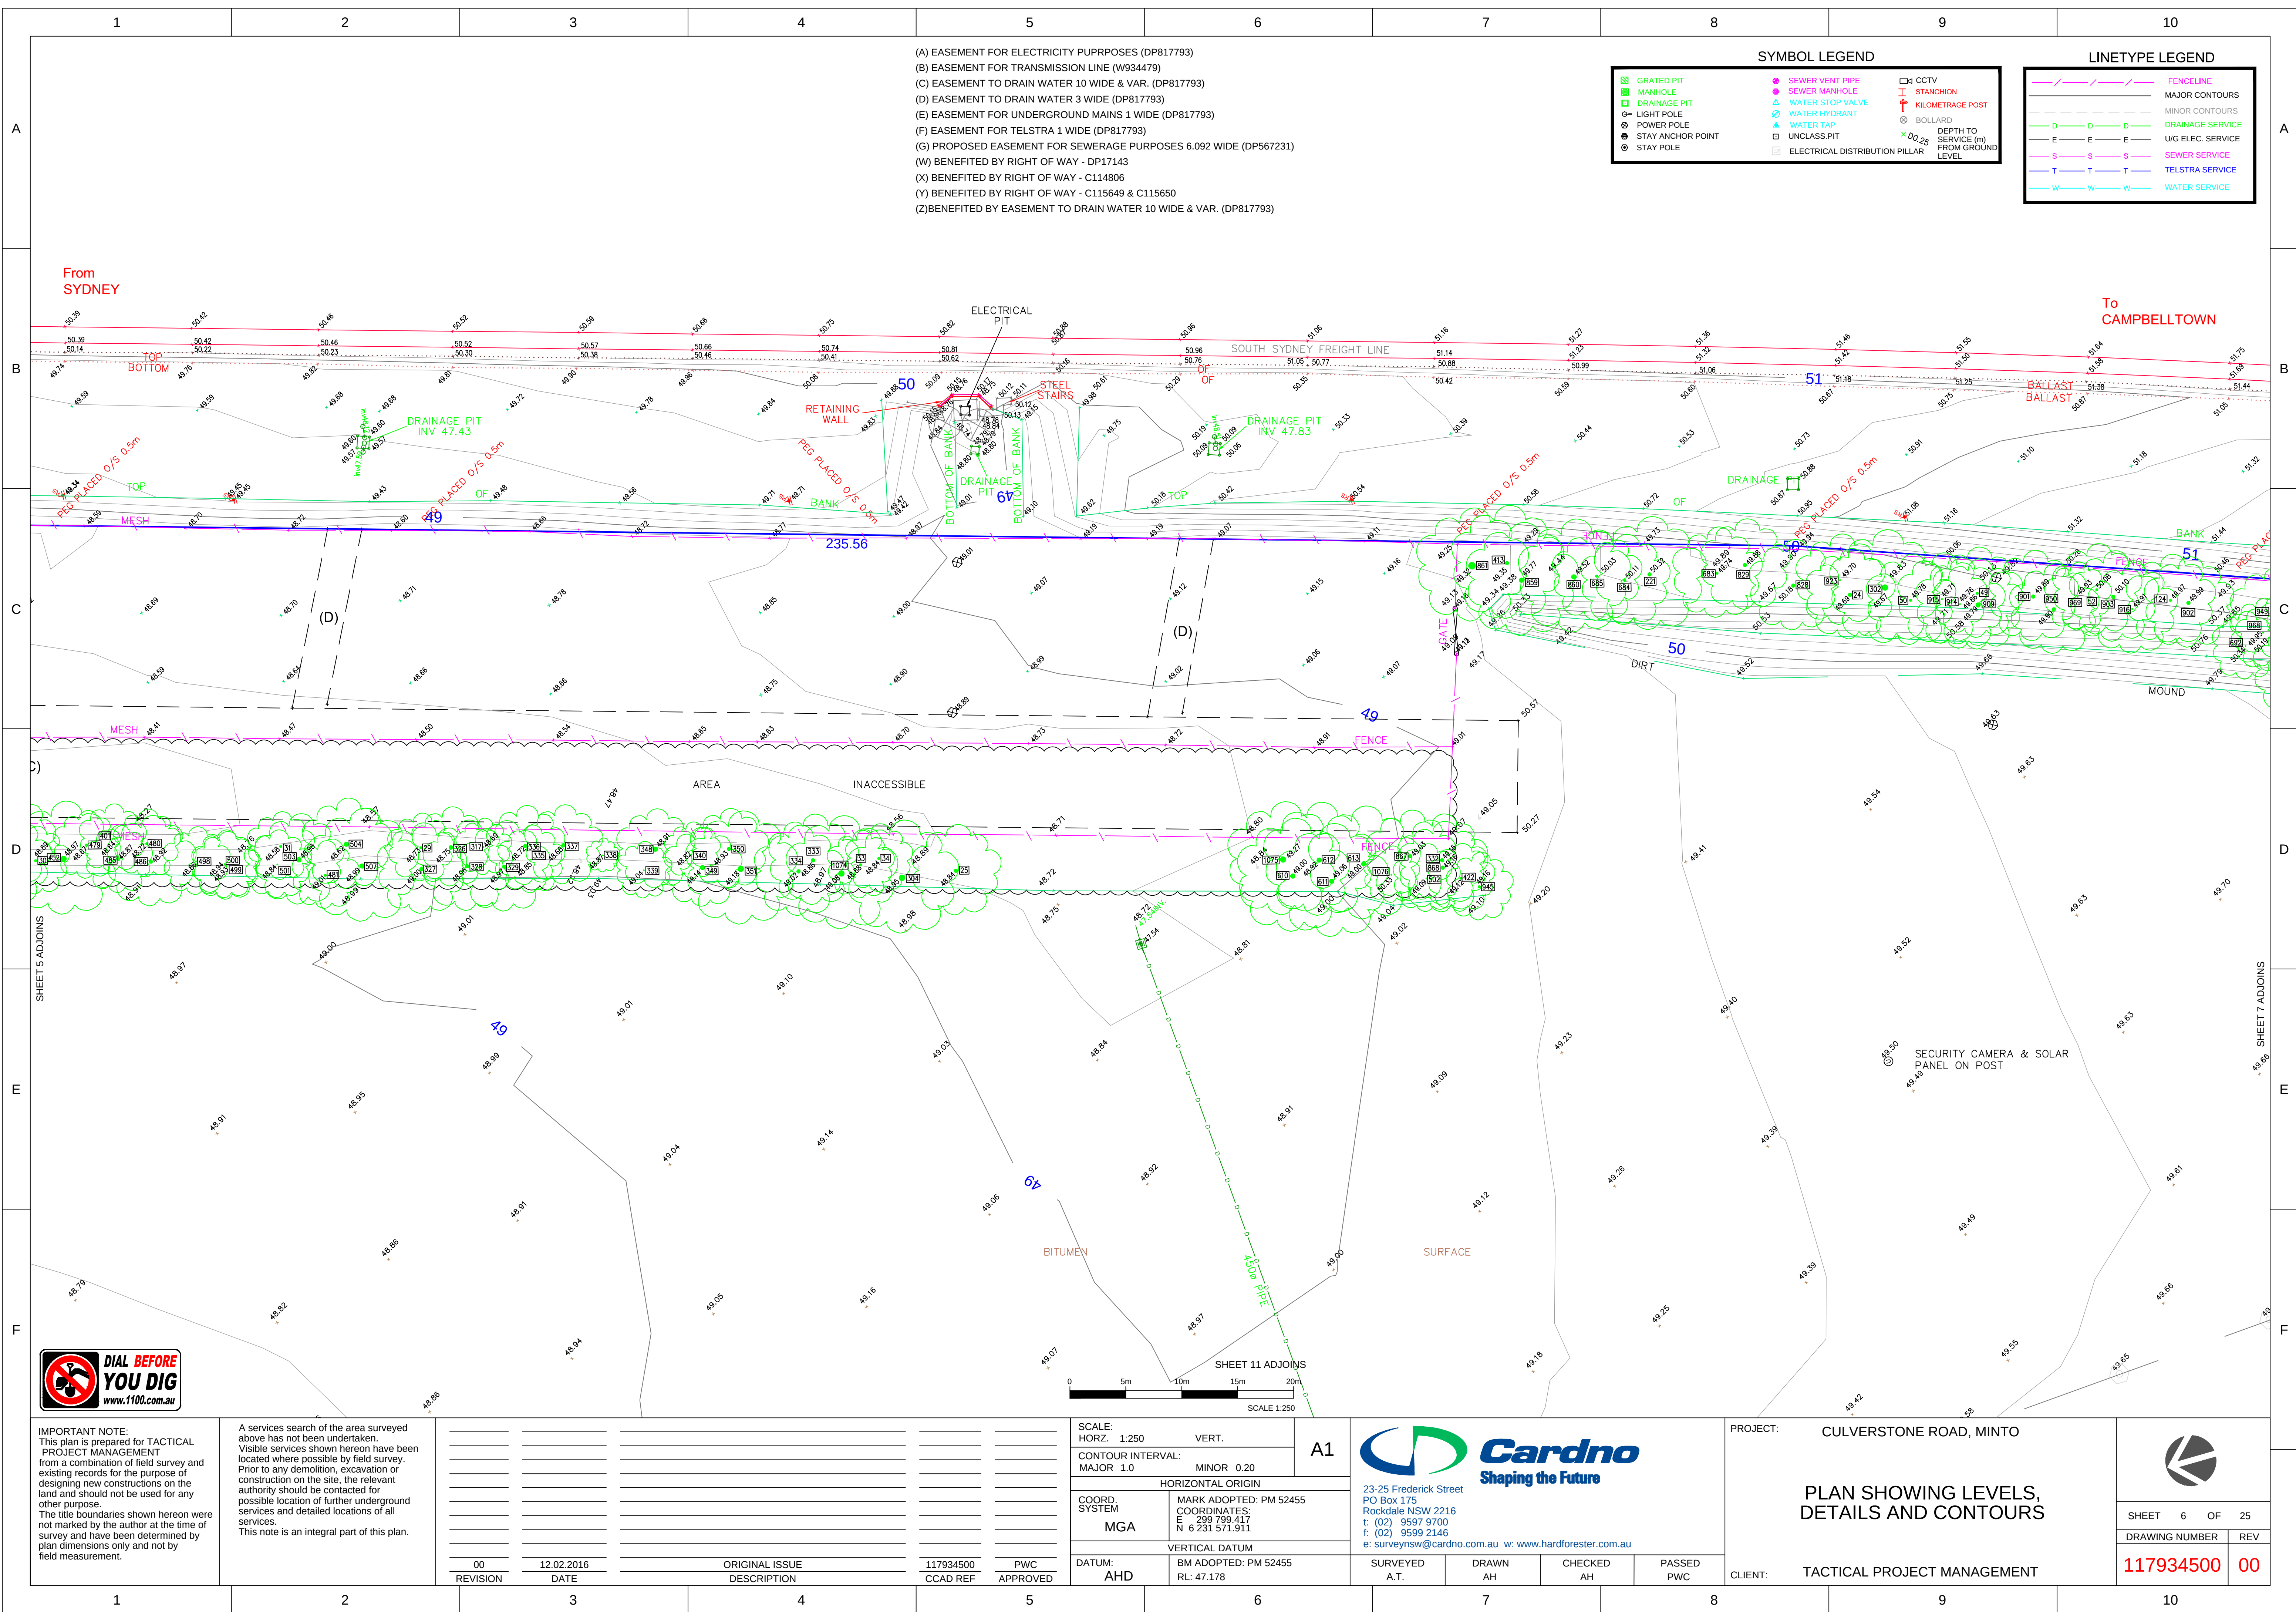

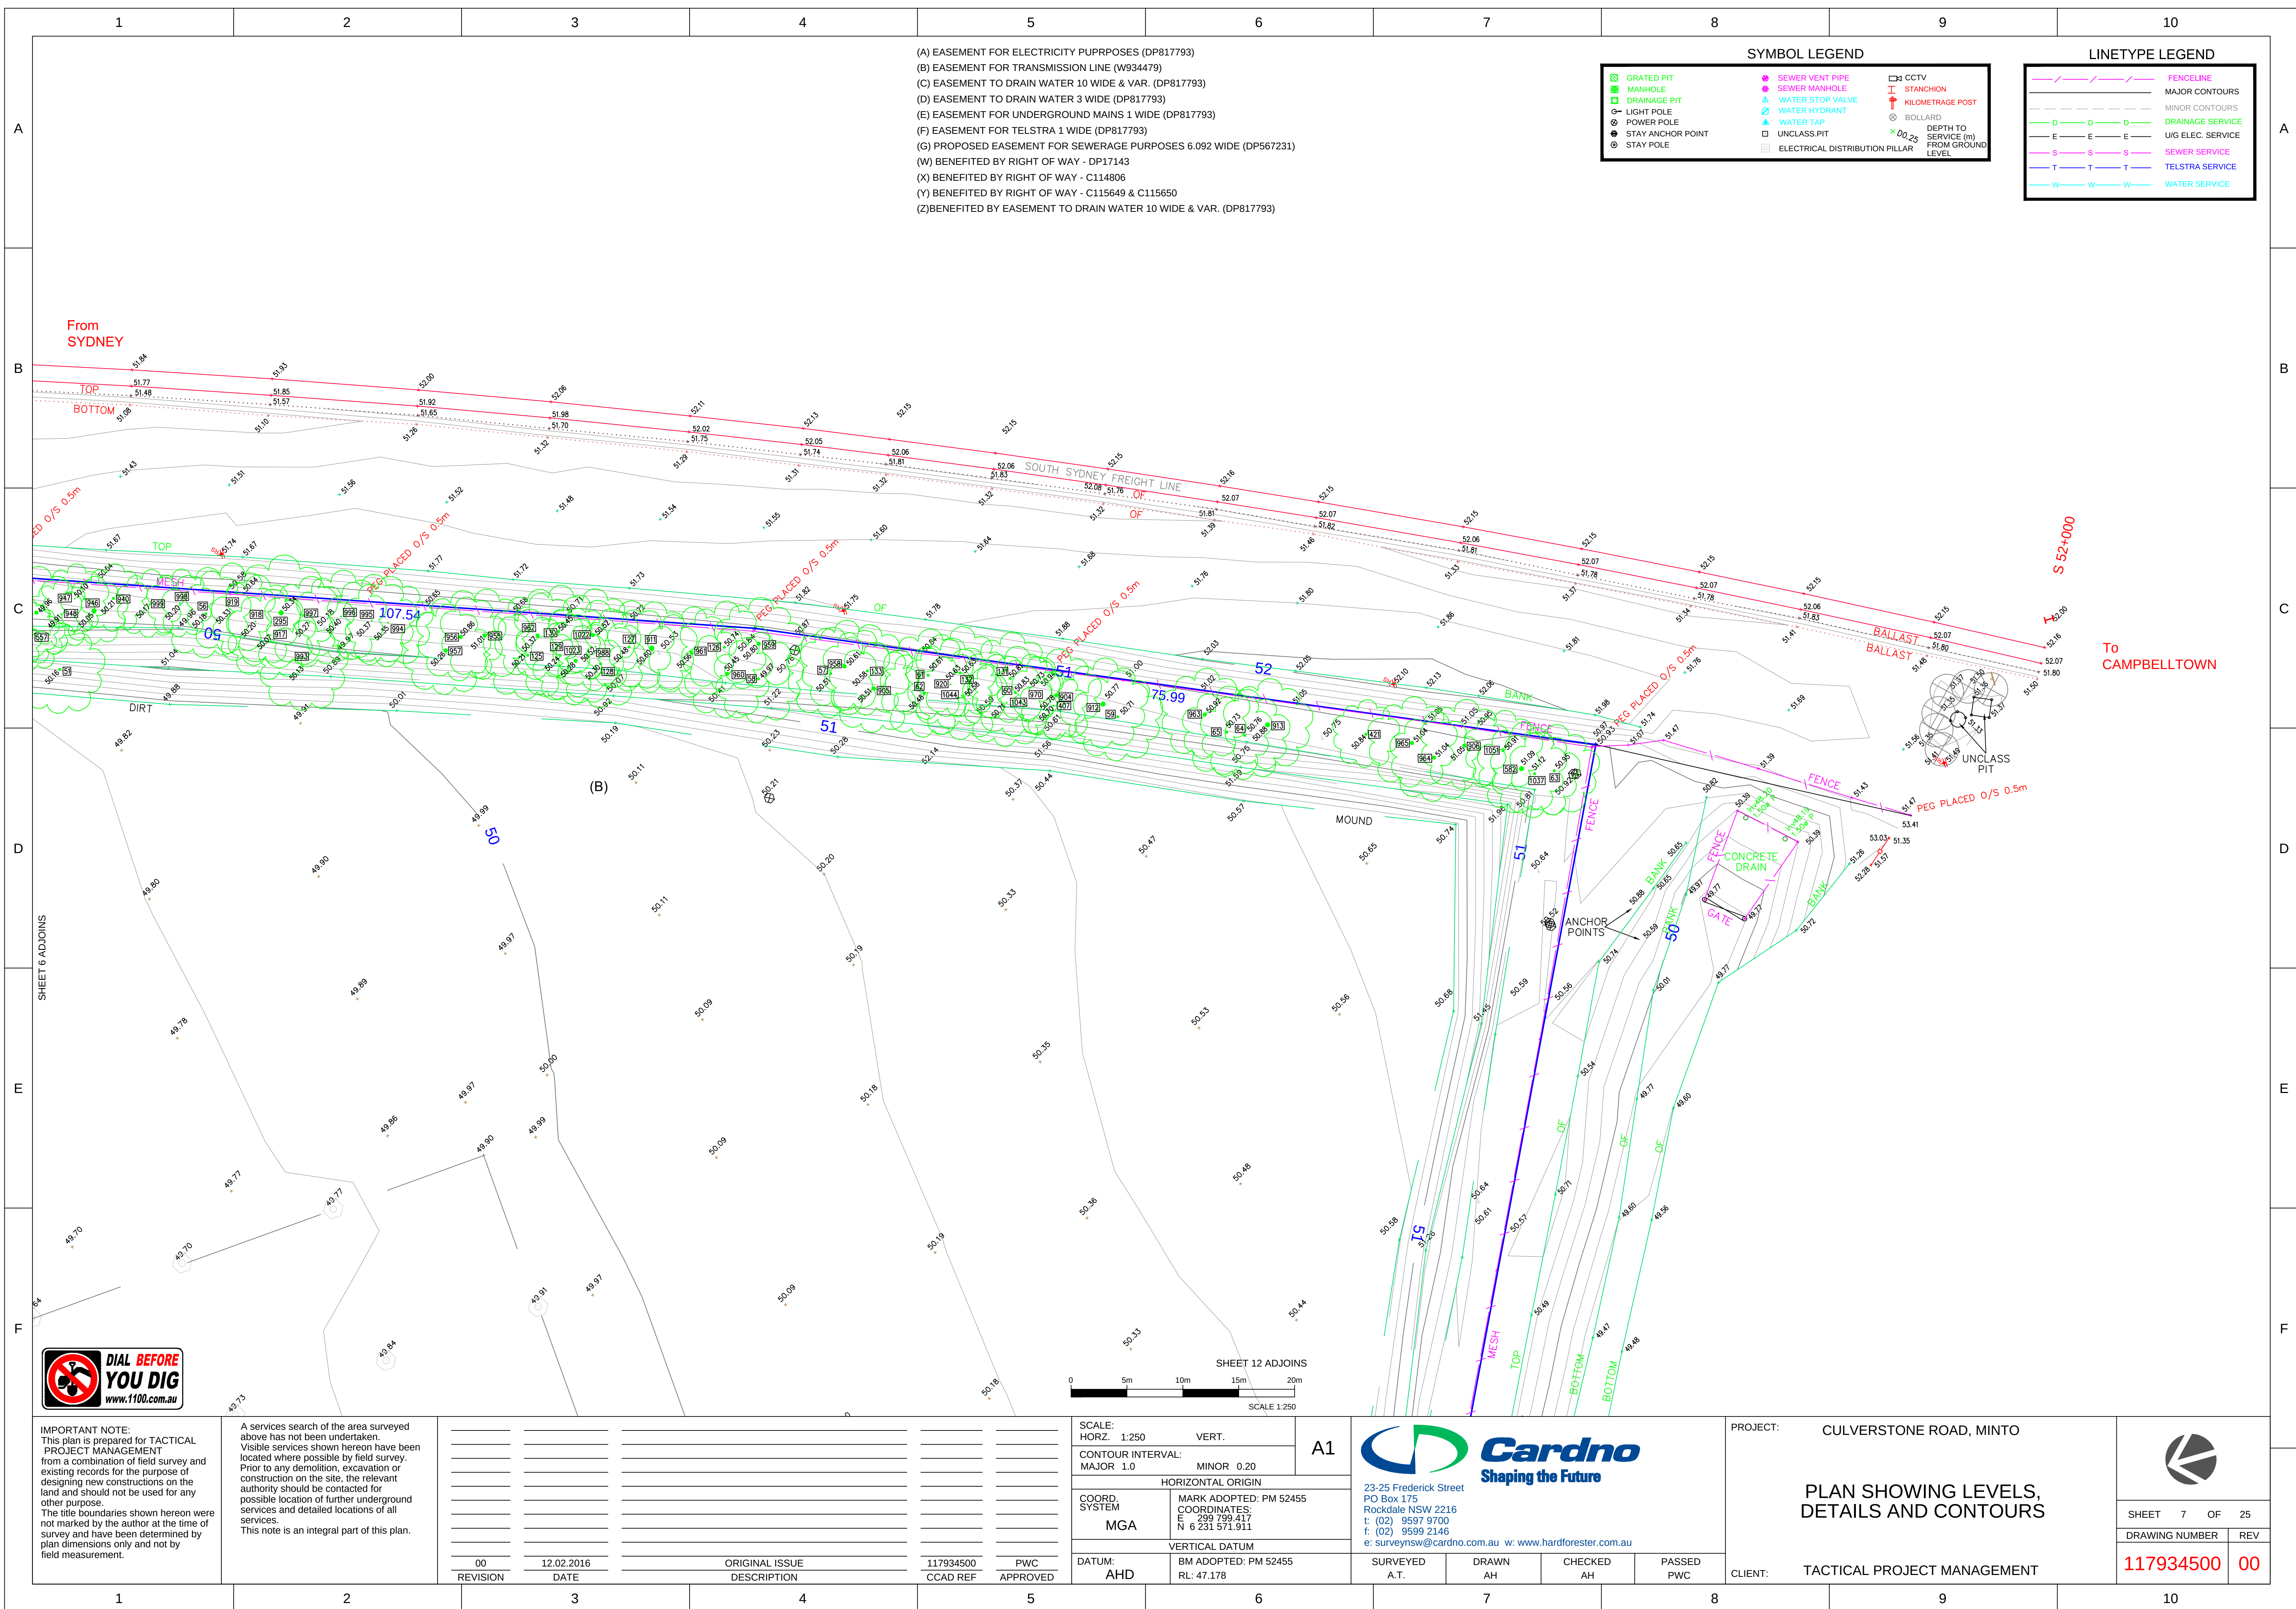

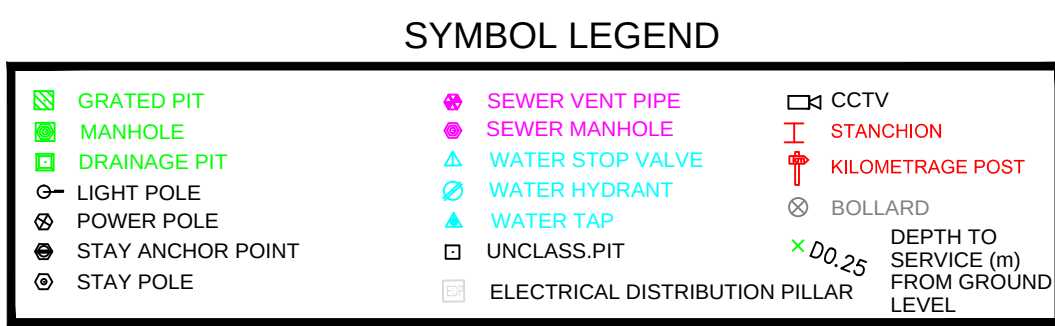

**DIAL BEFORE
YOU DIG**
www.1100.com.au

A services search of the area surveyed above has not been undertaken. Visible services shown hereon have been located where possible by field survey. Prior to any demolition, excavation or construction on the site, the relevant authority should be contacted for possible location of further underground services and detailed locations of all services. This note is an integral part of this plan.

00	12.02.2016	ORIGINAL ISSUE	117934500	PWC
REVISION	DATE	DESCRIPTION	CCAD REF	APPROVED

SCALE: HORZ. 1:250		VERT.	A1
CONTOUR INTERVAL: MAJOR 1.0 MINOR 0.20			
HORIZONTAL ORIGIN			
COORD. SYSTEM MGA	MARK ADOPTED: PM 52455 COORDINATES: E 299 799.417 N 6 231 571.911		
VERTICAL DATUM			
DATUM: AHD	BM ADOPTED: PM 52455 RL: 47.178		





CLIENT: TACTICAL PROJECT MANAGEMENT




DRAWING NUMBER

117934500

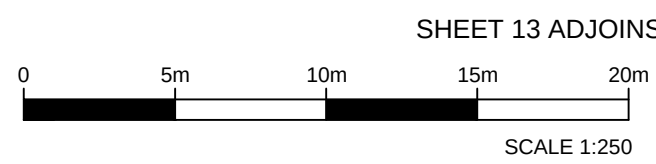

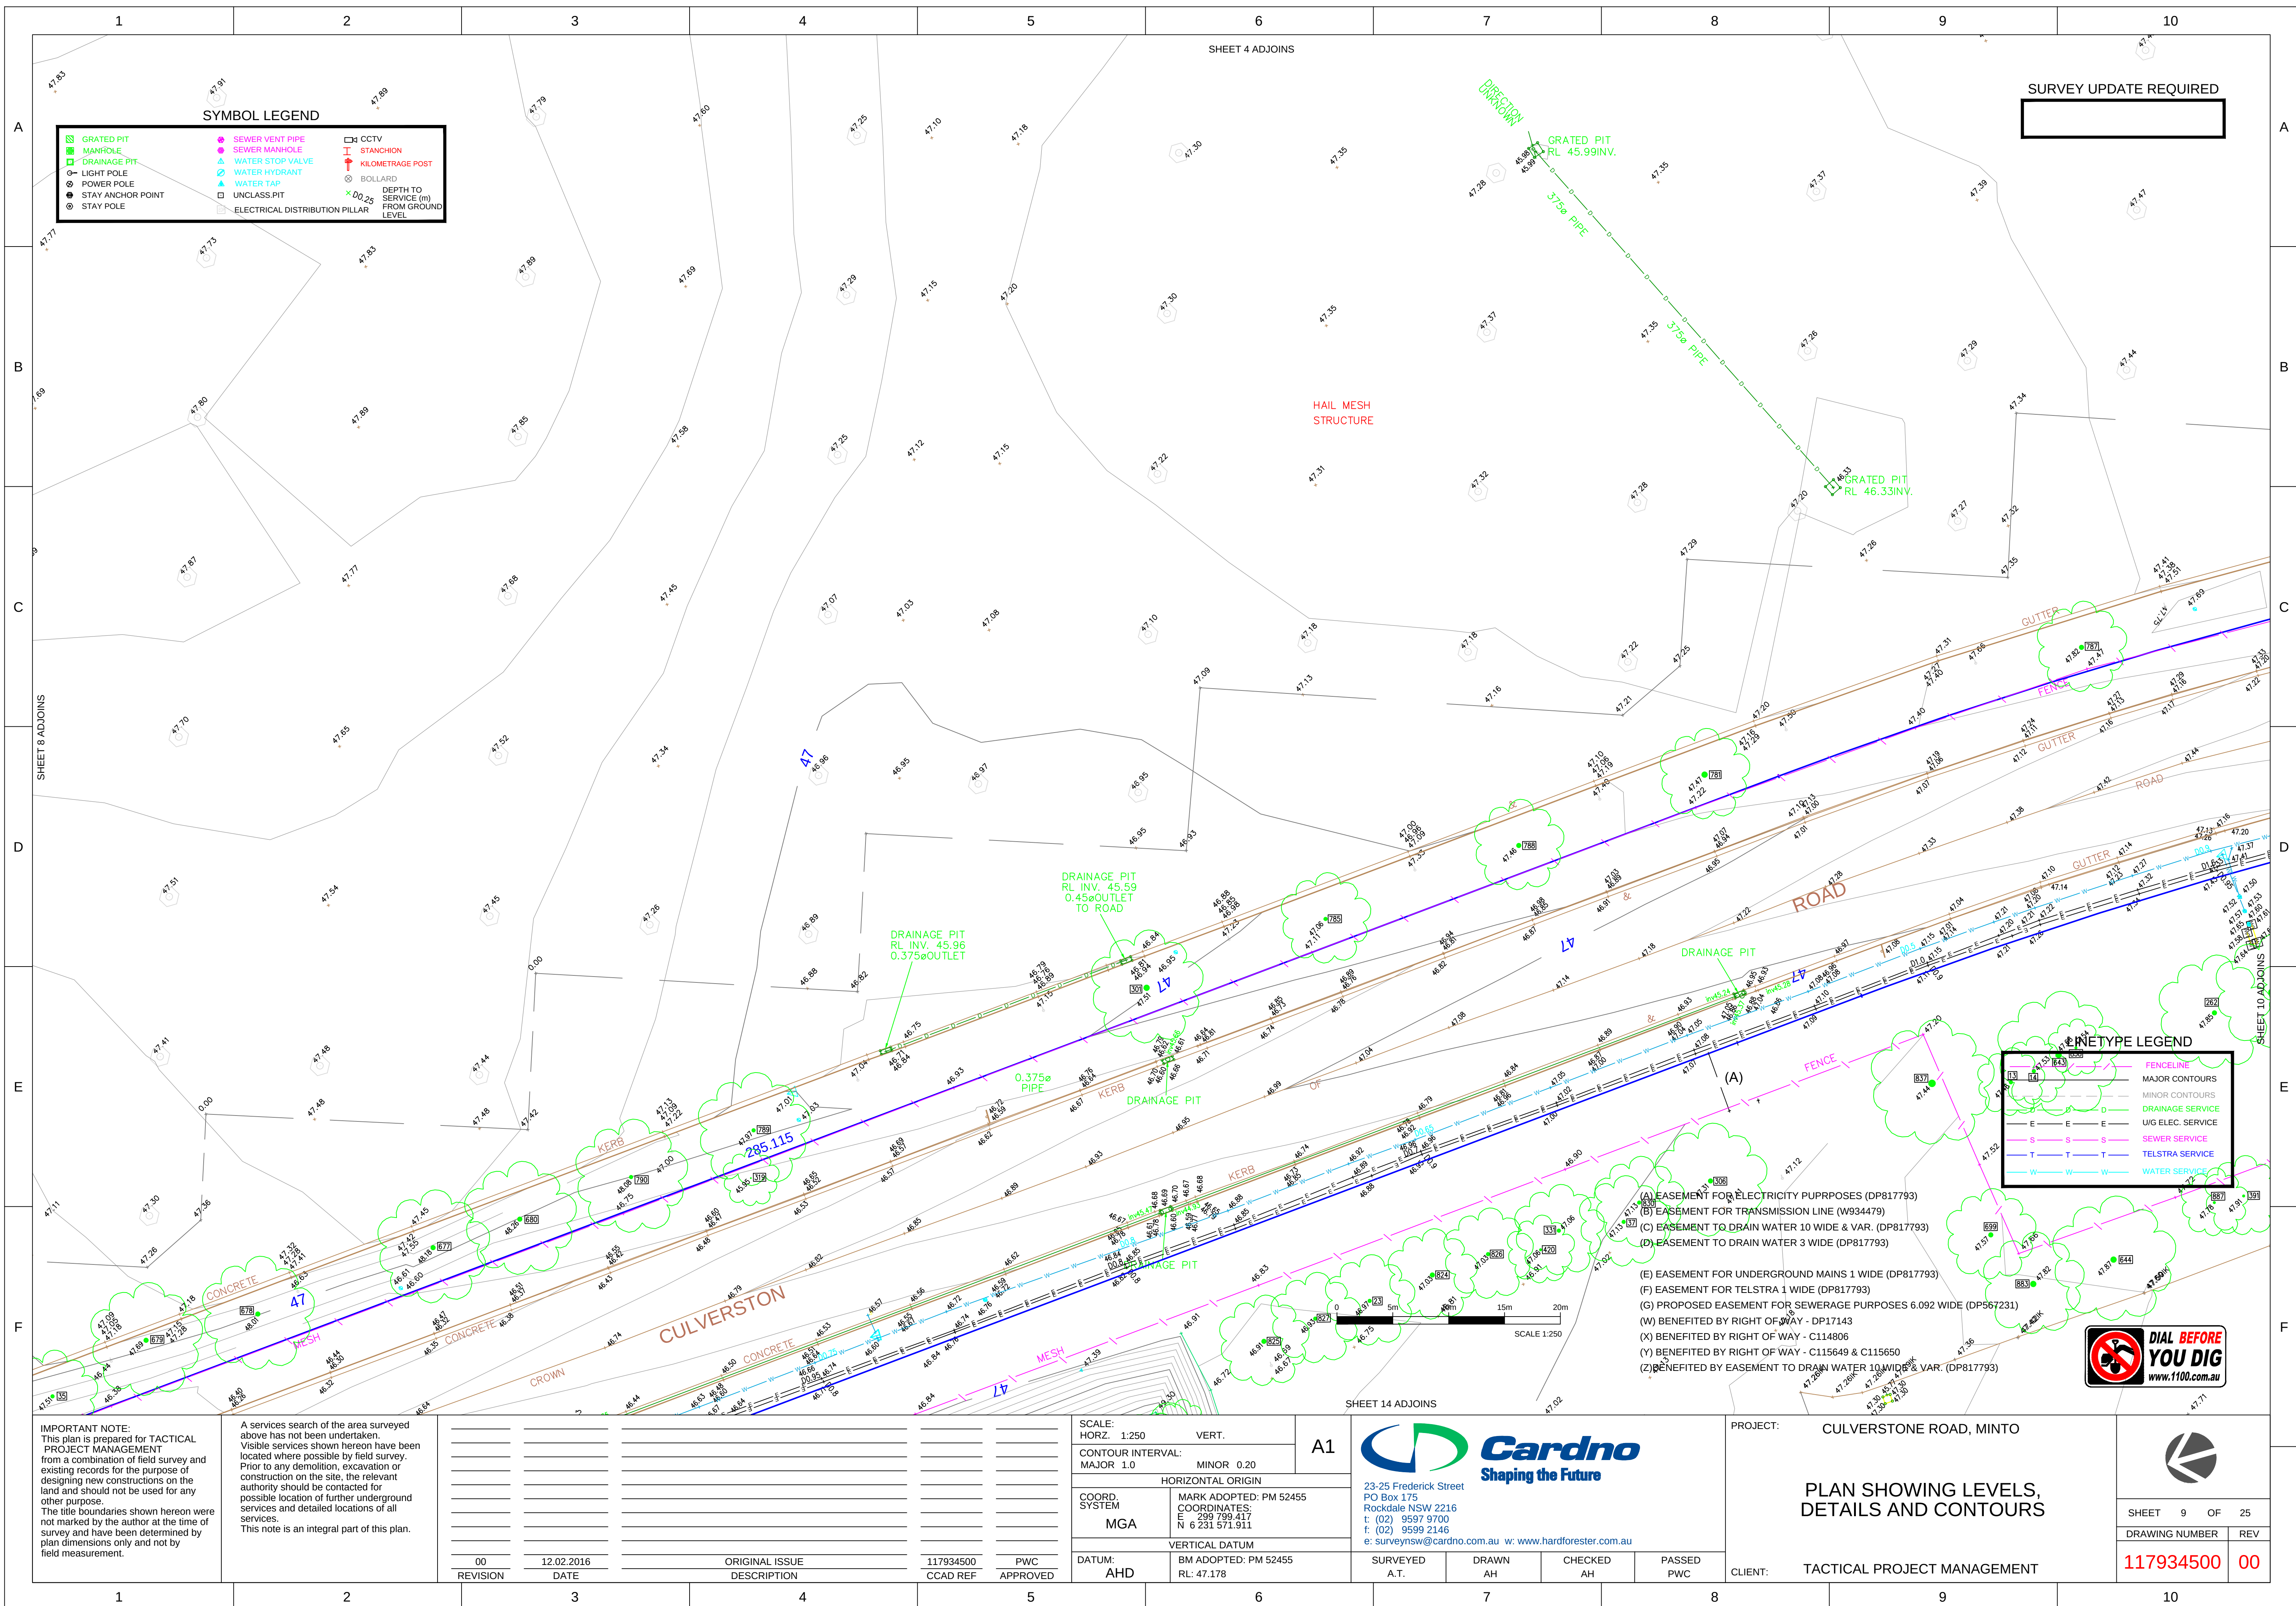

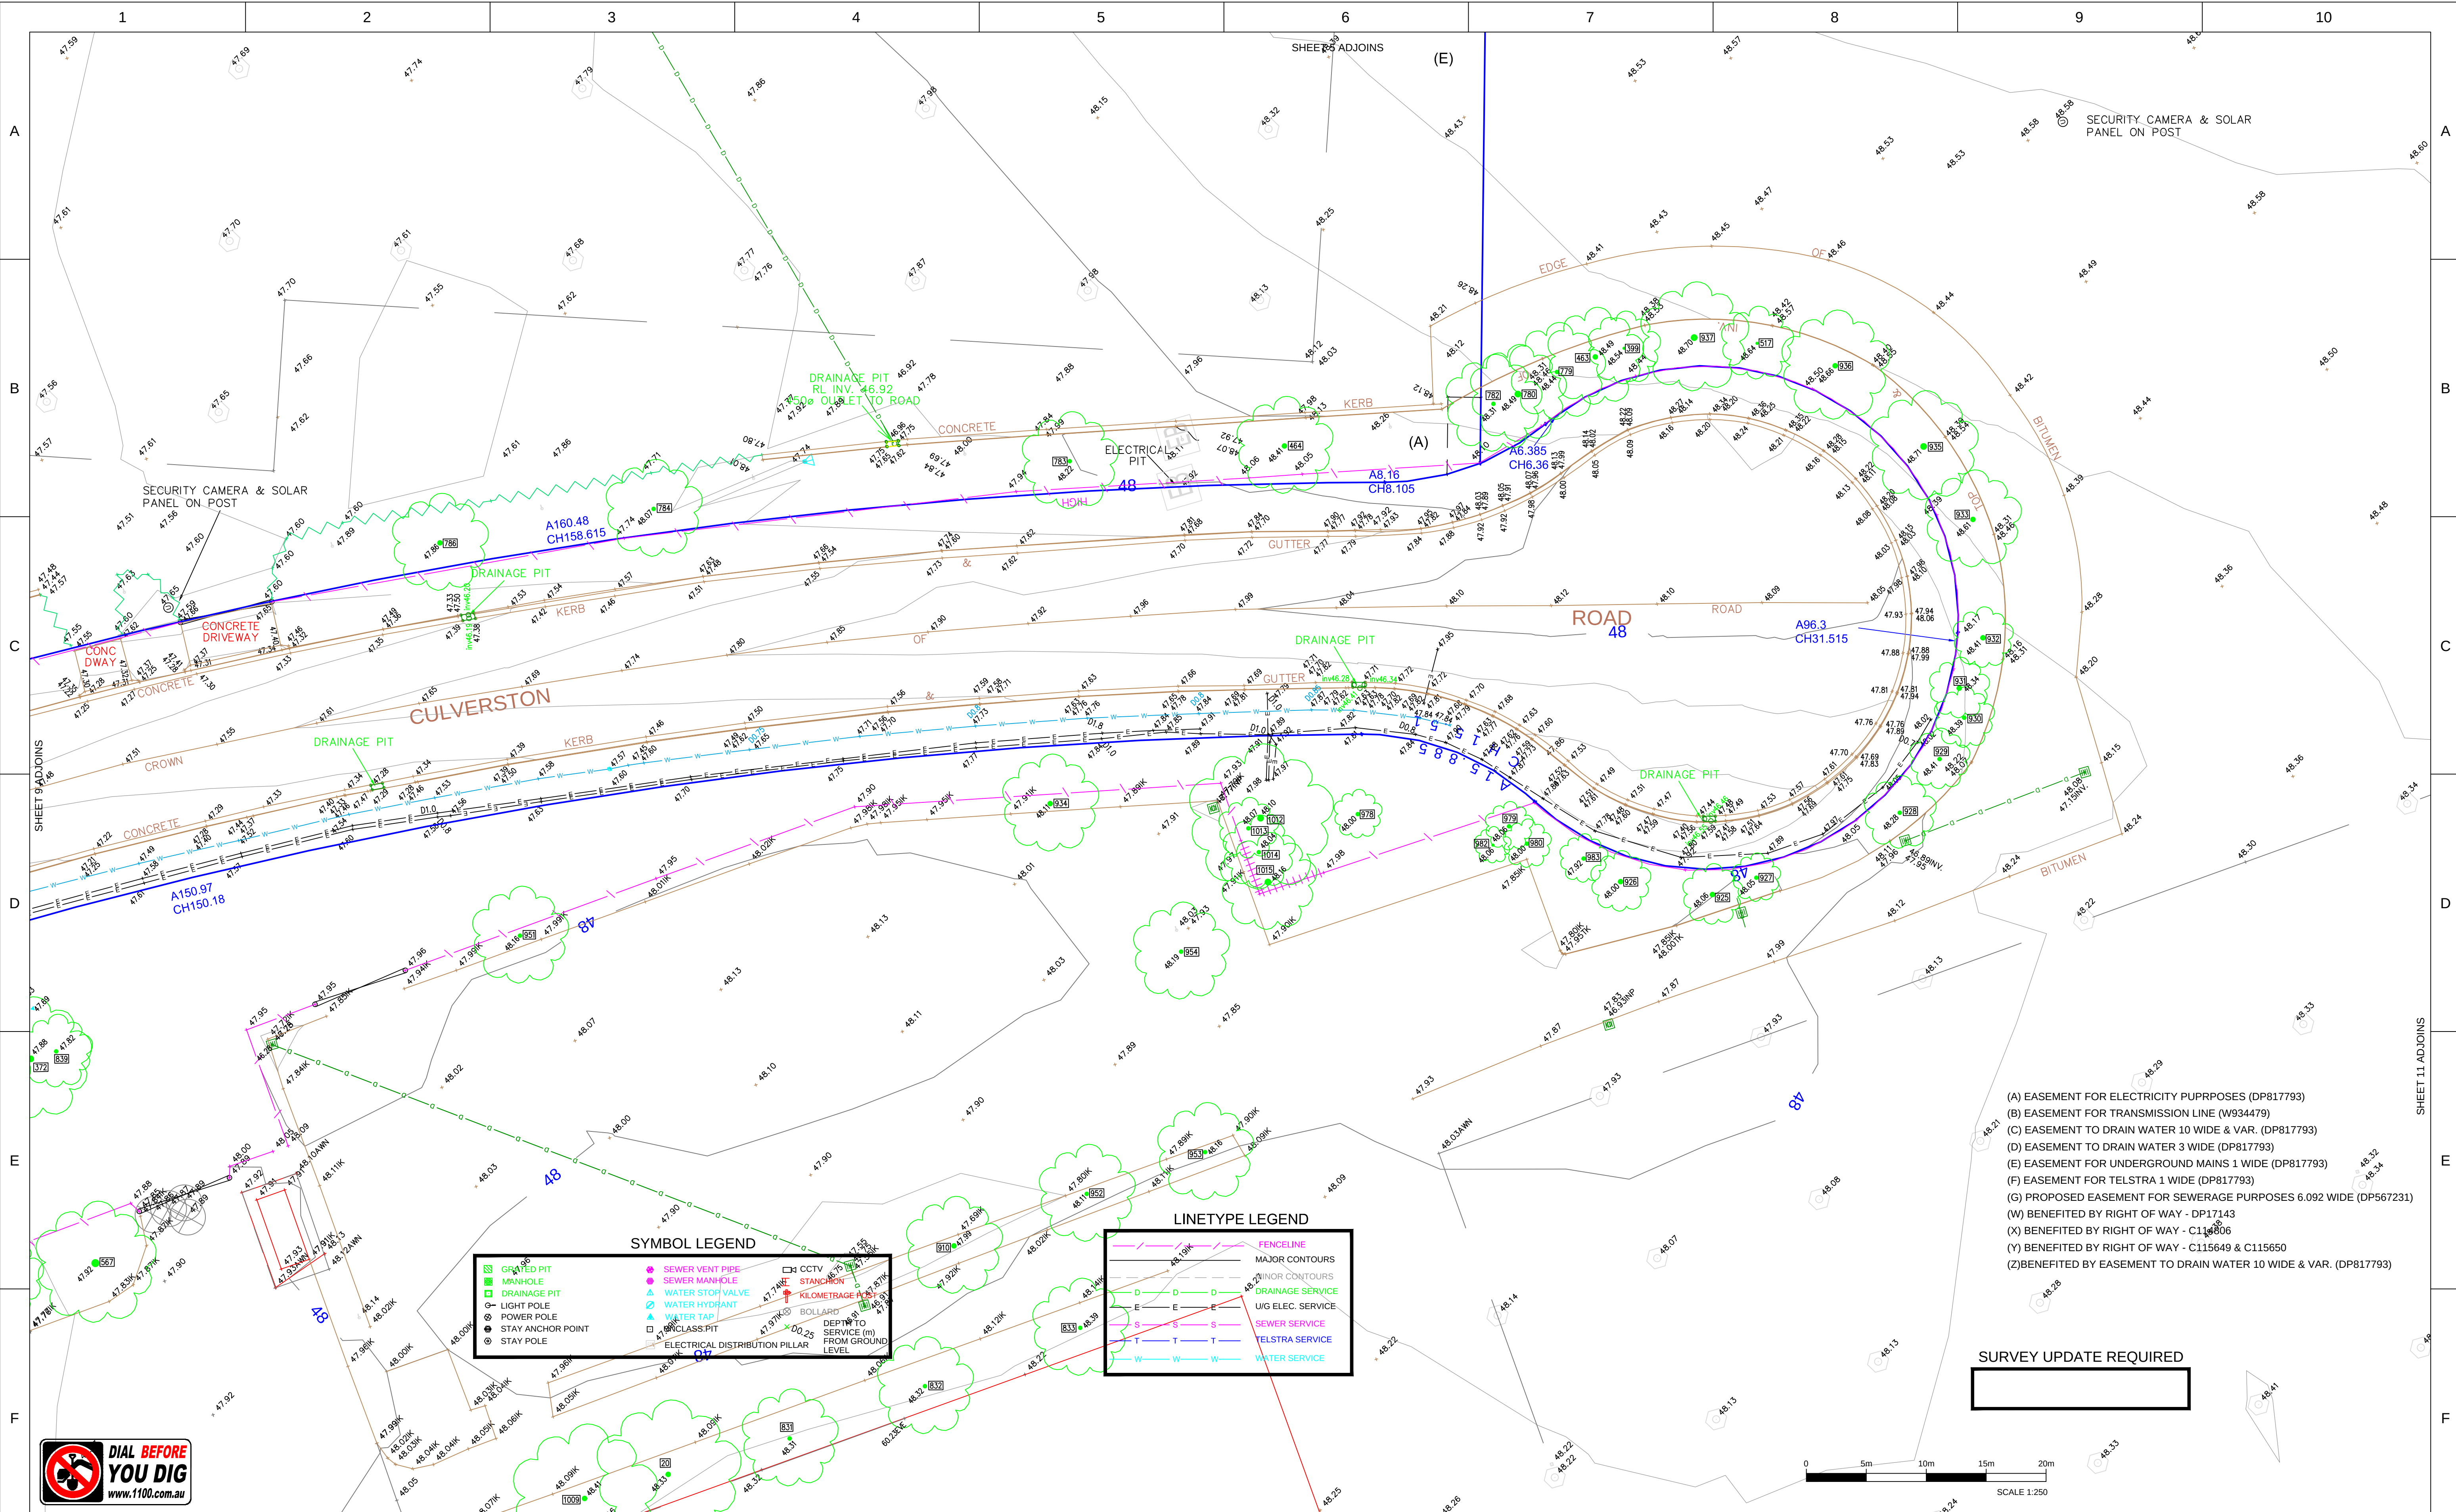


IMPORTANT NOTE:
This plan is prepared for TACTICAL PROJECT MANAGEMENT from a combination of field survey and existing records for the purpose of designing new constructions on the land and should not be used for any other purpose.
The title boundaries shown hereon were not marked by the author at the time of survey and have been determined by plan dimensions only and not by field measurement.

A services search of the area surveyed above has not been undertaken. Visible services shown hereon have been located where possible by field survey. Prior to any demolition, excavation or construction on the site, the relevant authority should be contacted for possible location of further underground services and detailed locations of all services.
This note is an integral part of this plan.

SYMBOL LEGEND	
	Grated Pit
	Manhole
	Drainage Pit
	Light Pole
	Power Pole
	Stay Anchor Point
	Stay Pole
	Sewer Vent Pipe
	Sewer Manhole
	Water Stop Valve
	Water Hydrant
	Water Tap
	Electrical Class Pit
	Electrical Distribution Pillar
	CCTV
	Stanchion
	Kilometerage
	Bollard
	Depth to Service (m) from Ground Level

LINETYPE LEGEND	
	FENCELINE
	MAJOR CONTOURS
	MINOR CONTOURS
	DRAINAGE SERVICE
	U/G ELEC. SERVICE
	SEWER SERVICE
	TELSTRA SERVICE
	WATER SERVICE

SURVEY UPDATE REQUIRED

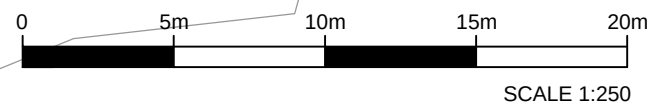


00	12.02.2016	ORIGINAL ISSUE	117934500	PWC
REVISION	DATE	DESCRIPTION	CCAD REF	APPROVED


SCALE: HORIZ. 1:250	VERT.
CONTOUR INTERVAL: MAJOR 1.0	MINOR 0.20
HORIZONTAL ORIGIN	
COORD. SYSTEM	MARK ADOPTED: PM 52455
MGA	COORDINATES: E 299 799.417 N 6 231 571.911
VERTICAL DATUM	
DATUM: AHD	BM ADOPTED: PM 52455 RL: 47.178


A1

Cardno
Shaping the Future
23-25 Frederick Street
PO Box 175
Rockdale NSW 2216
t: (02) 9597 9700
f: (02) 9599 2146
e: surveynsw@cardno.com.au w: www.hardforester.com.au

PROJECT:	CULVERSTONE ROAD, MINTO
PLAN SHOWING LEVELS, DETAILS AND CONTOURS	
CLIENT:	TACTICAL PROJECT MANAGEMENT
SHEET	10 OF 25
DRAWING NUMBER	REV
117934500	00

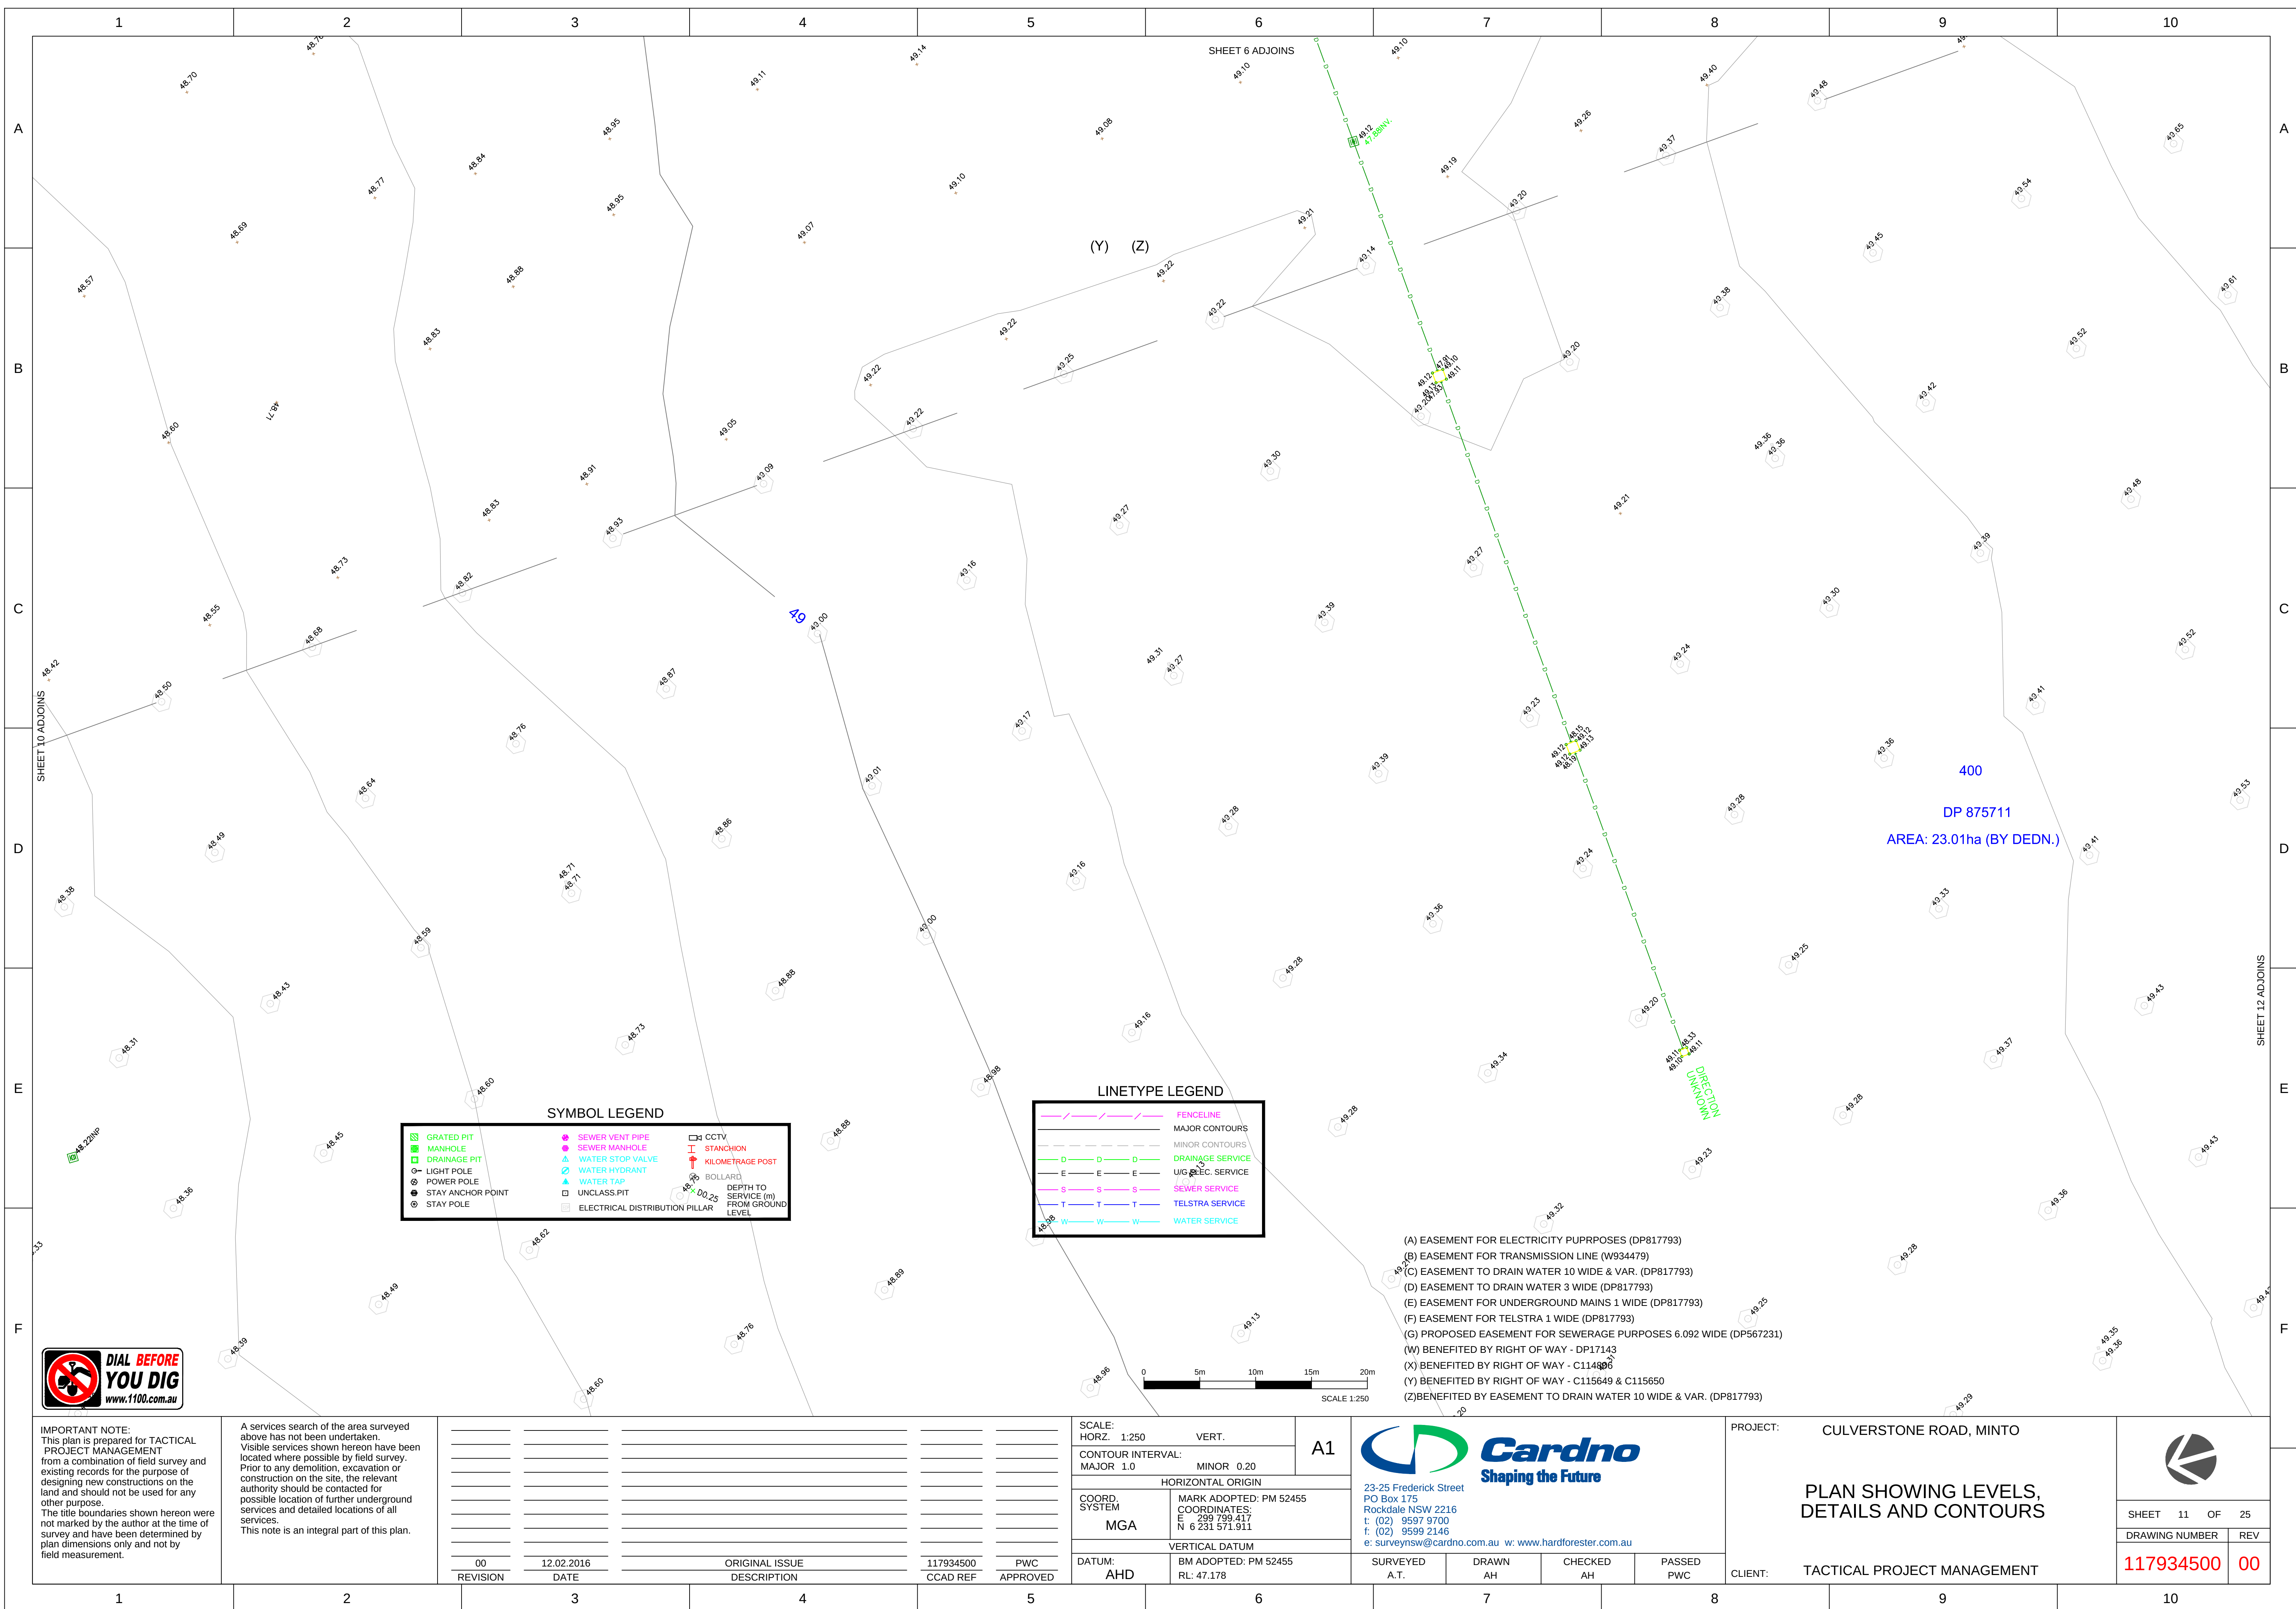

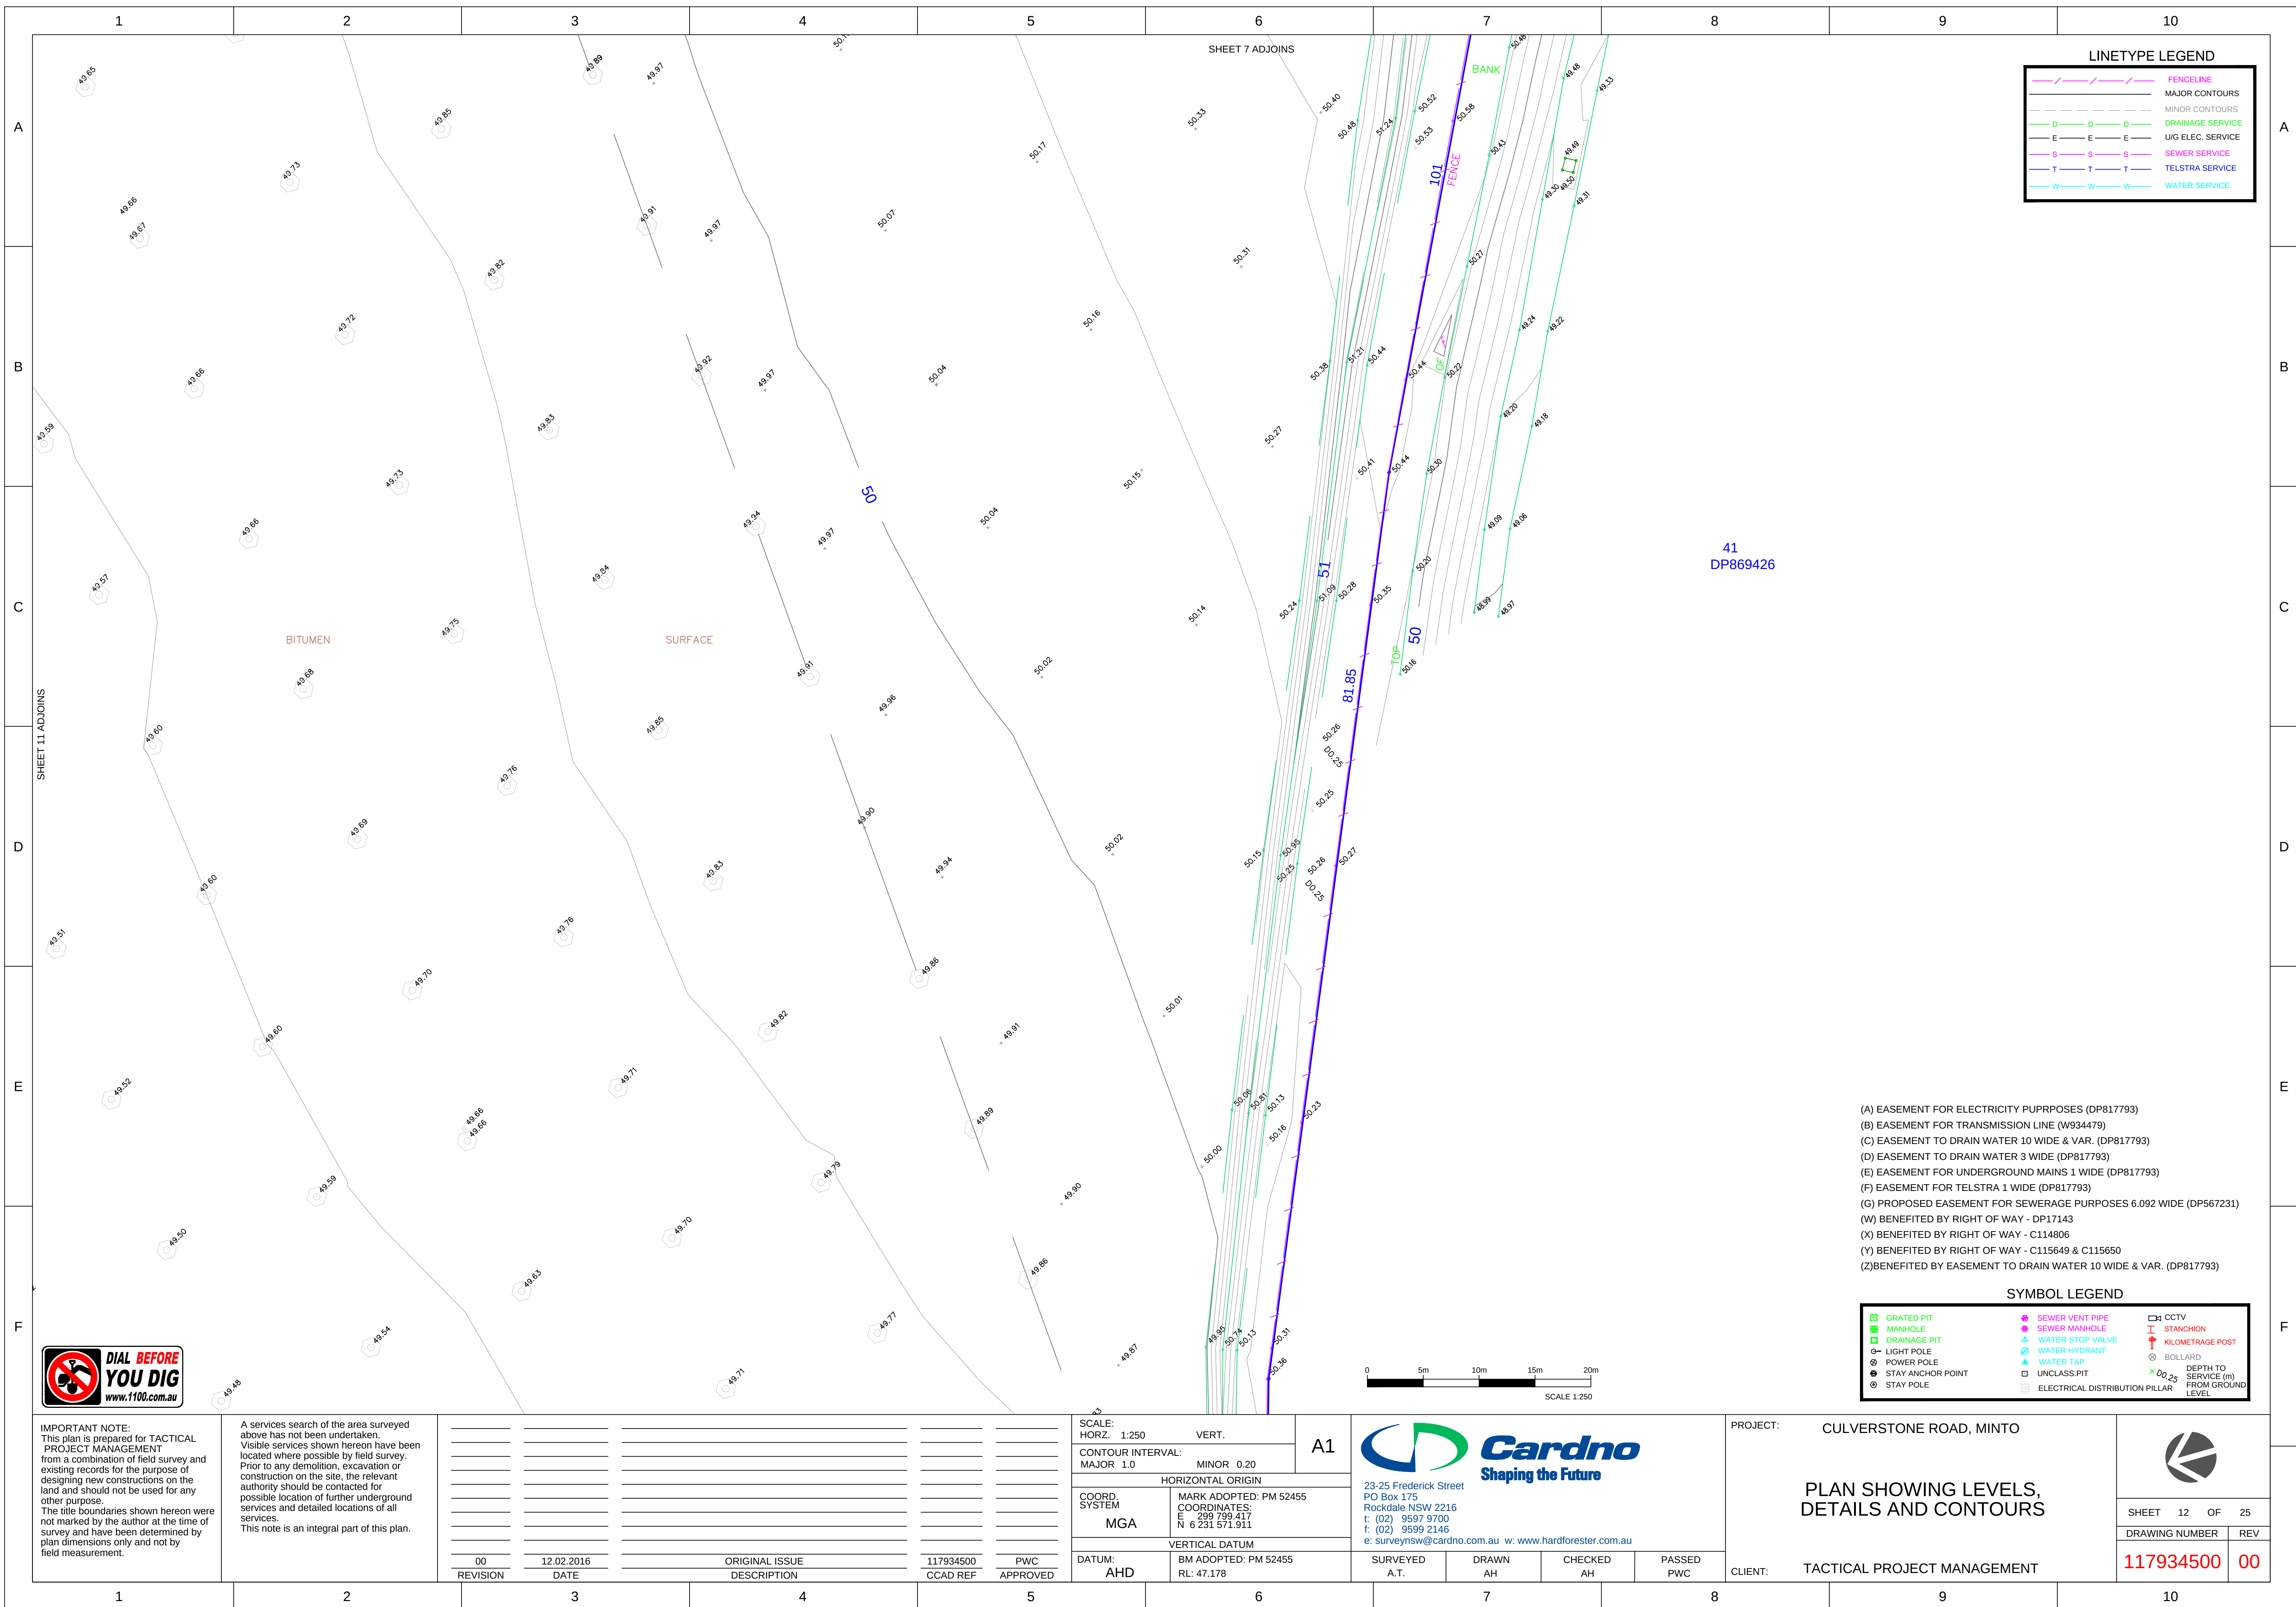

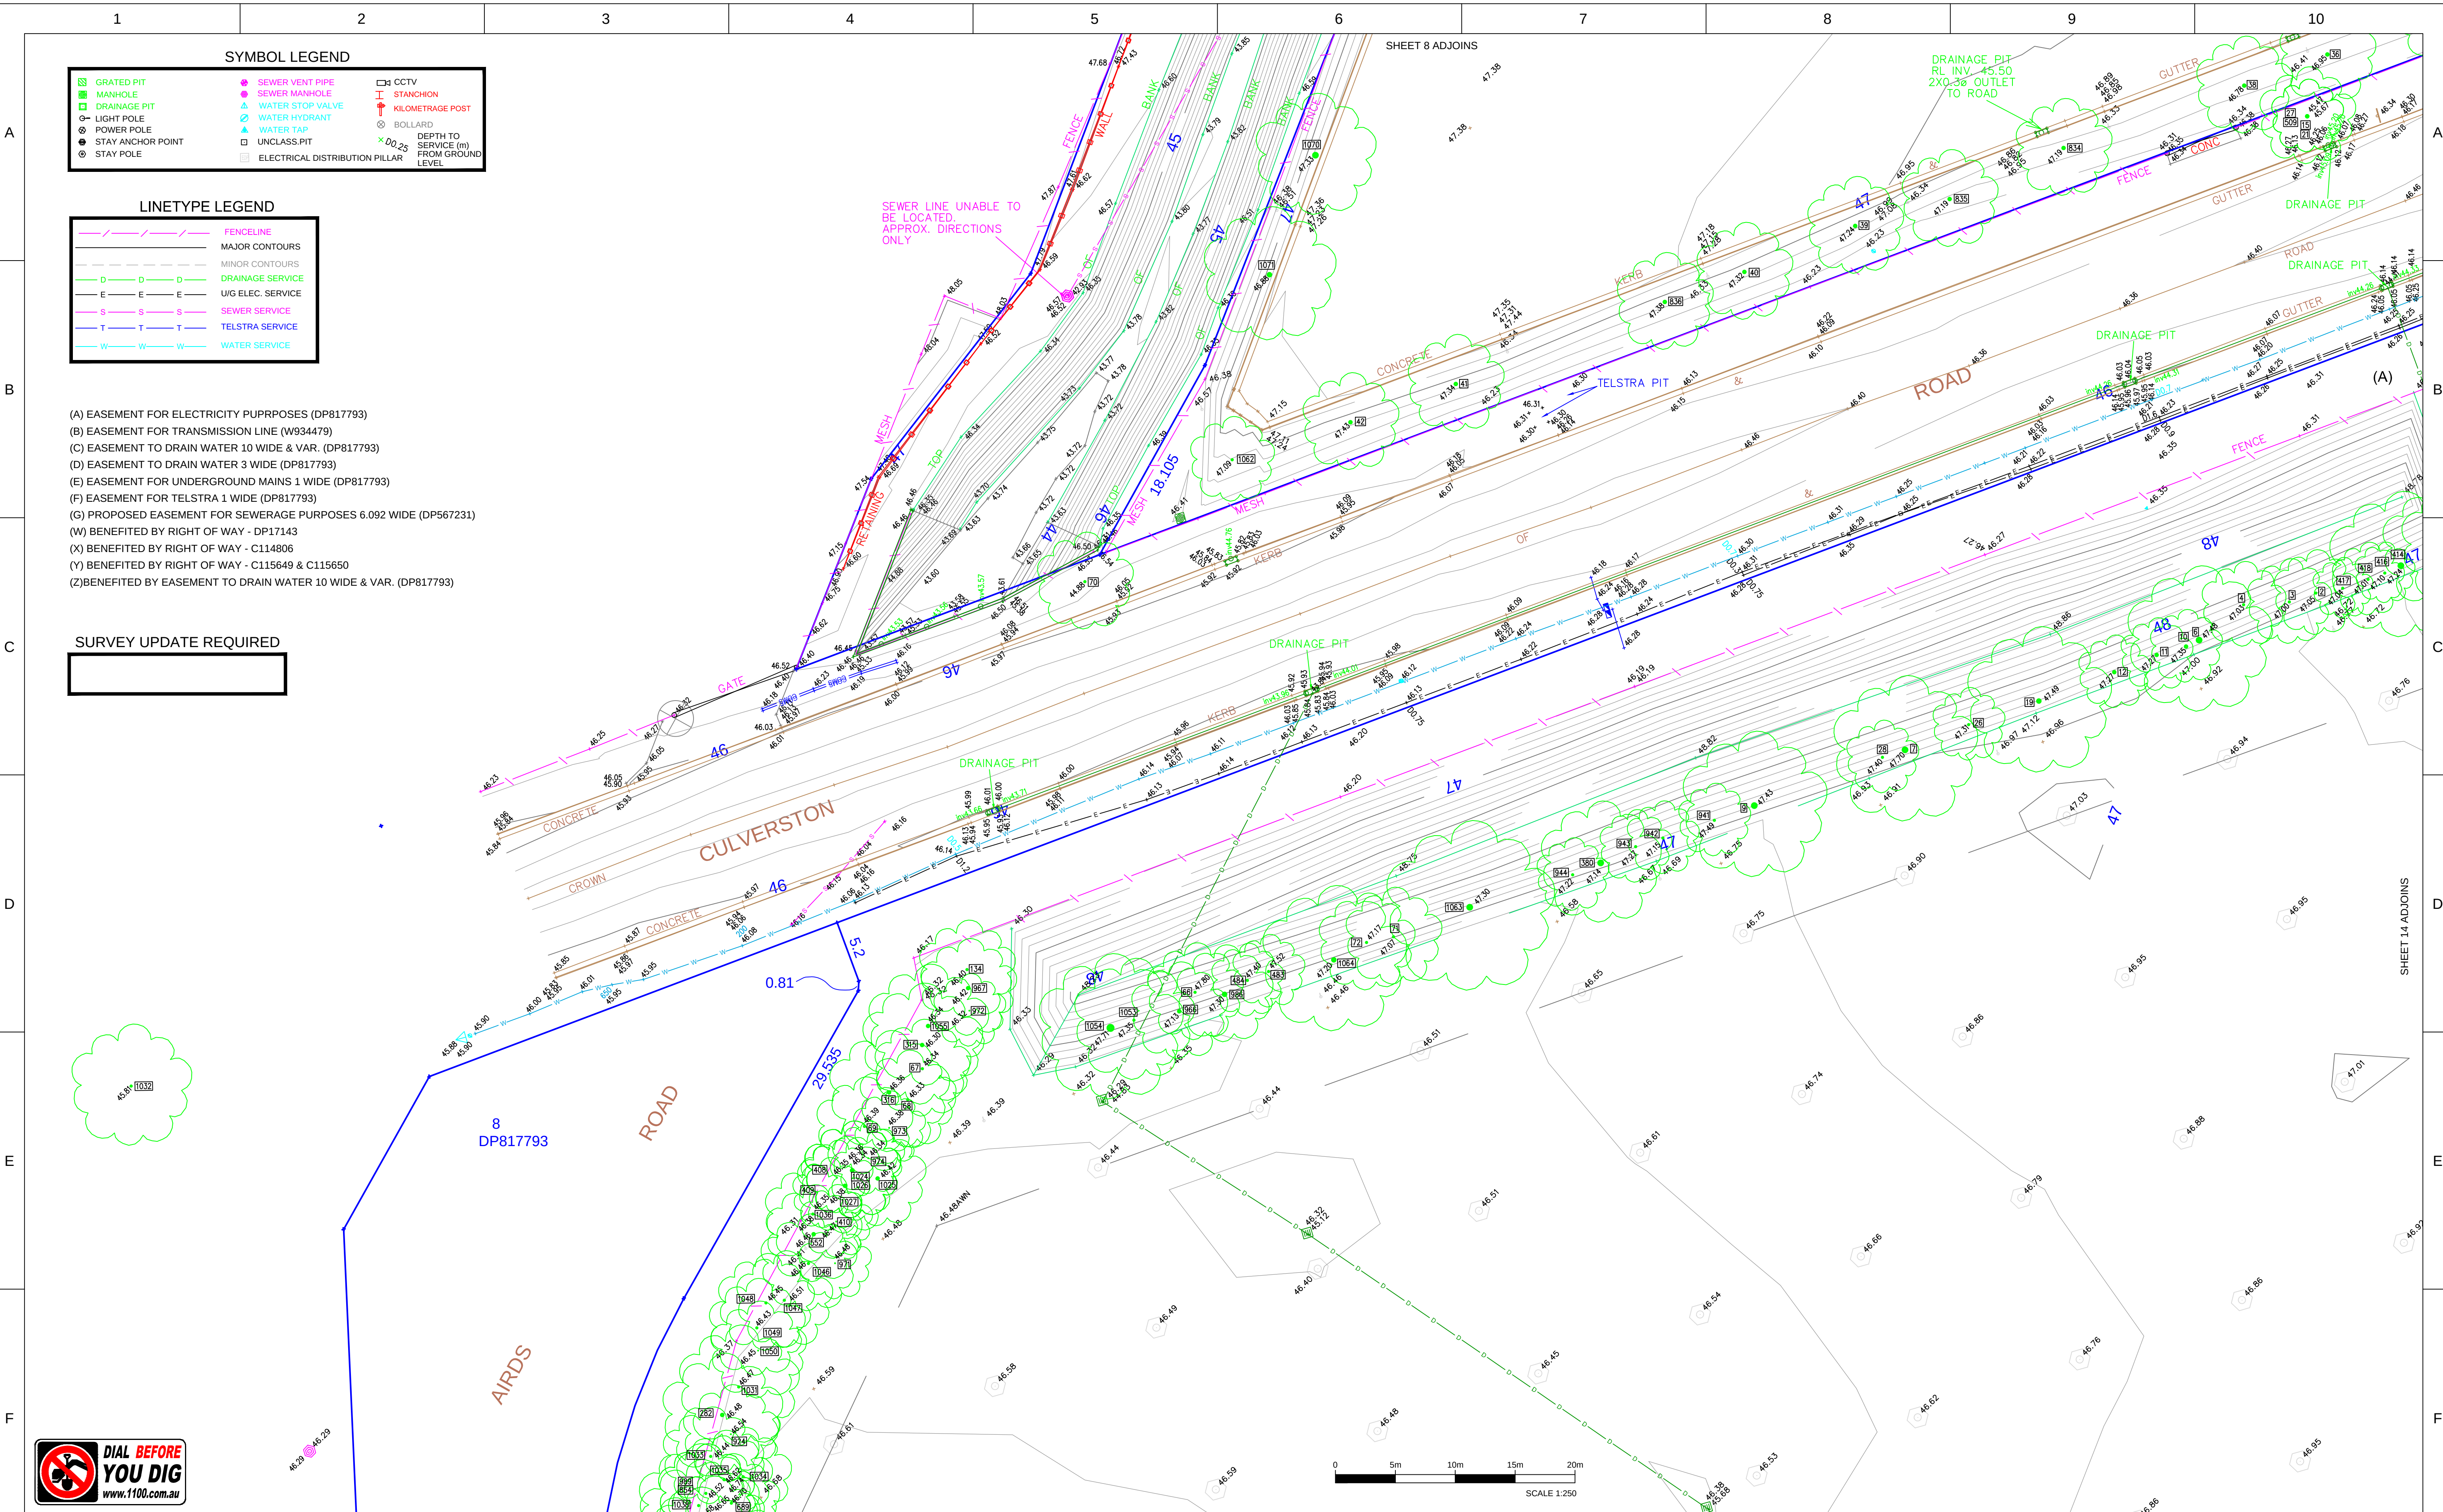

SYMBOL LEGEND		
	SEWER VENT PIPE	
	SEWER MANHOLE	
	WATER STOP VALVE	
	WATER HYDRANT	
	WATER TAP	
	UNCLASS.PIT	
	ELECTRICAL DISTRIBUTION PILLAR	

LINETYPE LEGEND	
	FENCELINE
	MAJOR CONTOURS
	MINOR CONTOURS
	DRAINAGE SERVICE
	U/G ELEC. SERVICE
	SEWER SERVICE
	TELSTRA SERVICE
	WATER SERVICE

- (A) EASEMENT FOR ELECTRICITY PUPRPOSES (DP817793)
(B) EASEMENT FOR TRANSMISSION LINE (W934479)
(C) EASEMENT TO DRAIN WATER 10 WIDE & VAR. (DP817793)
(D) EASEMENT TO DRAIN WATER 3 WIDE (DP817793)
(E) EASEMENT FOR UNDERGROUND MAINS 1 WIDE (DP817793)
(F) EASEMENT FOR TELSTRA 1 WIDE (DP817793)
(G) PROPOSED EASEMENT FOR SEWERAGE PURPOSES 6.092 WIDE (DP567231)
(W) BENEFITED BY RIGHT OF WAY - DP17143
(X) BENEFITED BY RIGHT OF WAY - C114806
(Y) BENEFITED BY RIGHT OF WAY - C115649 & C115650
(Z) BENEFITED BY EASEMENT TO DRAIN WATER 10 WIDE & VAR. (DP817793)

SURVEY UPDATE REQUIRED



IMPORTANT NOTE:
This plan is prepared for TACTICAL PROJECT MANAGEMENT from a combination of field survey and existing records for the purpose of designing new constructions on the land and should not be used for any other purpose.
The title boundaries shown hereon were not marked by the author at the time of survey and have been determined by plan dimensions only and not by field measurement.

A services search of the area surveyed above has not been undertaken. Visible services shown hereon have been located where possible by field survey. Prior to any demolition, excavation or construction on the site, the relevant authority should be contacted for possible location of further underground services and detailed locations of all services.
This note is an integral part of this plan.

REVISION	DATE	DESCRIPTION	CCAD REF	APPROVED
00	12.02.2016	ORIGINAL ISSUE	117934500	PWC

SCALE: HORIZ. 1:250	VERT.
CONTOUR INTERVAL: MAJOR 1.0	MINOR 0.20
HORIZONTAL ORIGIN	
COORD. SYSTEM	MARK ADOPTED: PM 52455
MGA	COORDINATES: E 299 799 417 N 6 231 571.911
VERTICAL DATUM	
DATUM: AHD	BM ADOPTED: PM 52455 RL: 47.178

A1

23-25 Frederick Street
PO Box 175
Rockdale NSW 2216
t: (02) 9597 9700
f: (02) 9599 2146
e: survey@cardno.com.au w: www.hardforester.com.au

SURVEYED A.T.	DRAWN AH	CHECKED AH	PASSED PWC
------------------	-------------	---------------	---------------

PROJECT: CULVERSTONE ROAD, MINTO

PLAN SHOWING LEVELS, DETAILS AND CONTOURS

CLIENT: TACTICAL PROJECT MANAGEMENT


SHEET 13 OF 25


DRAWING NUMBER


REV


117934500

00

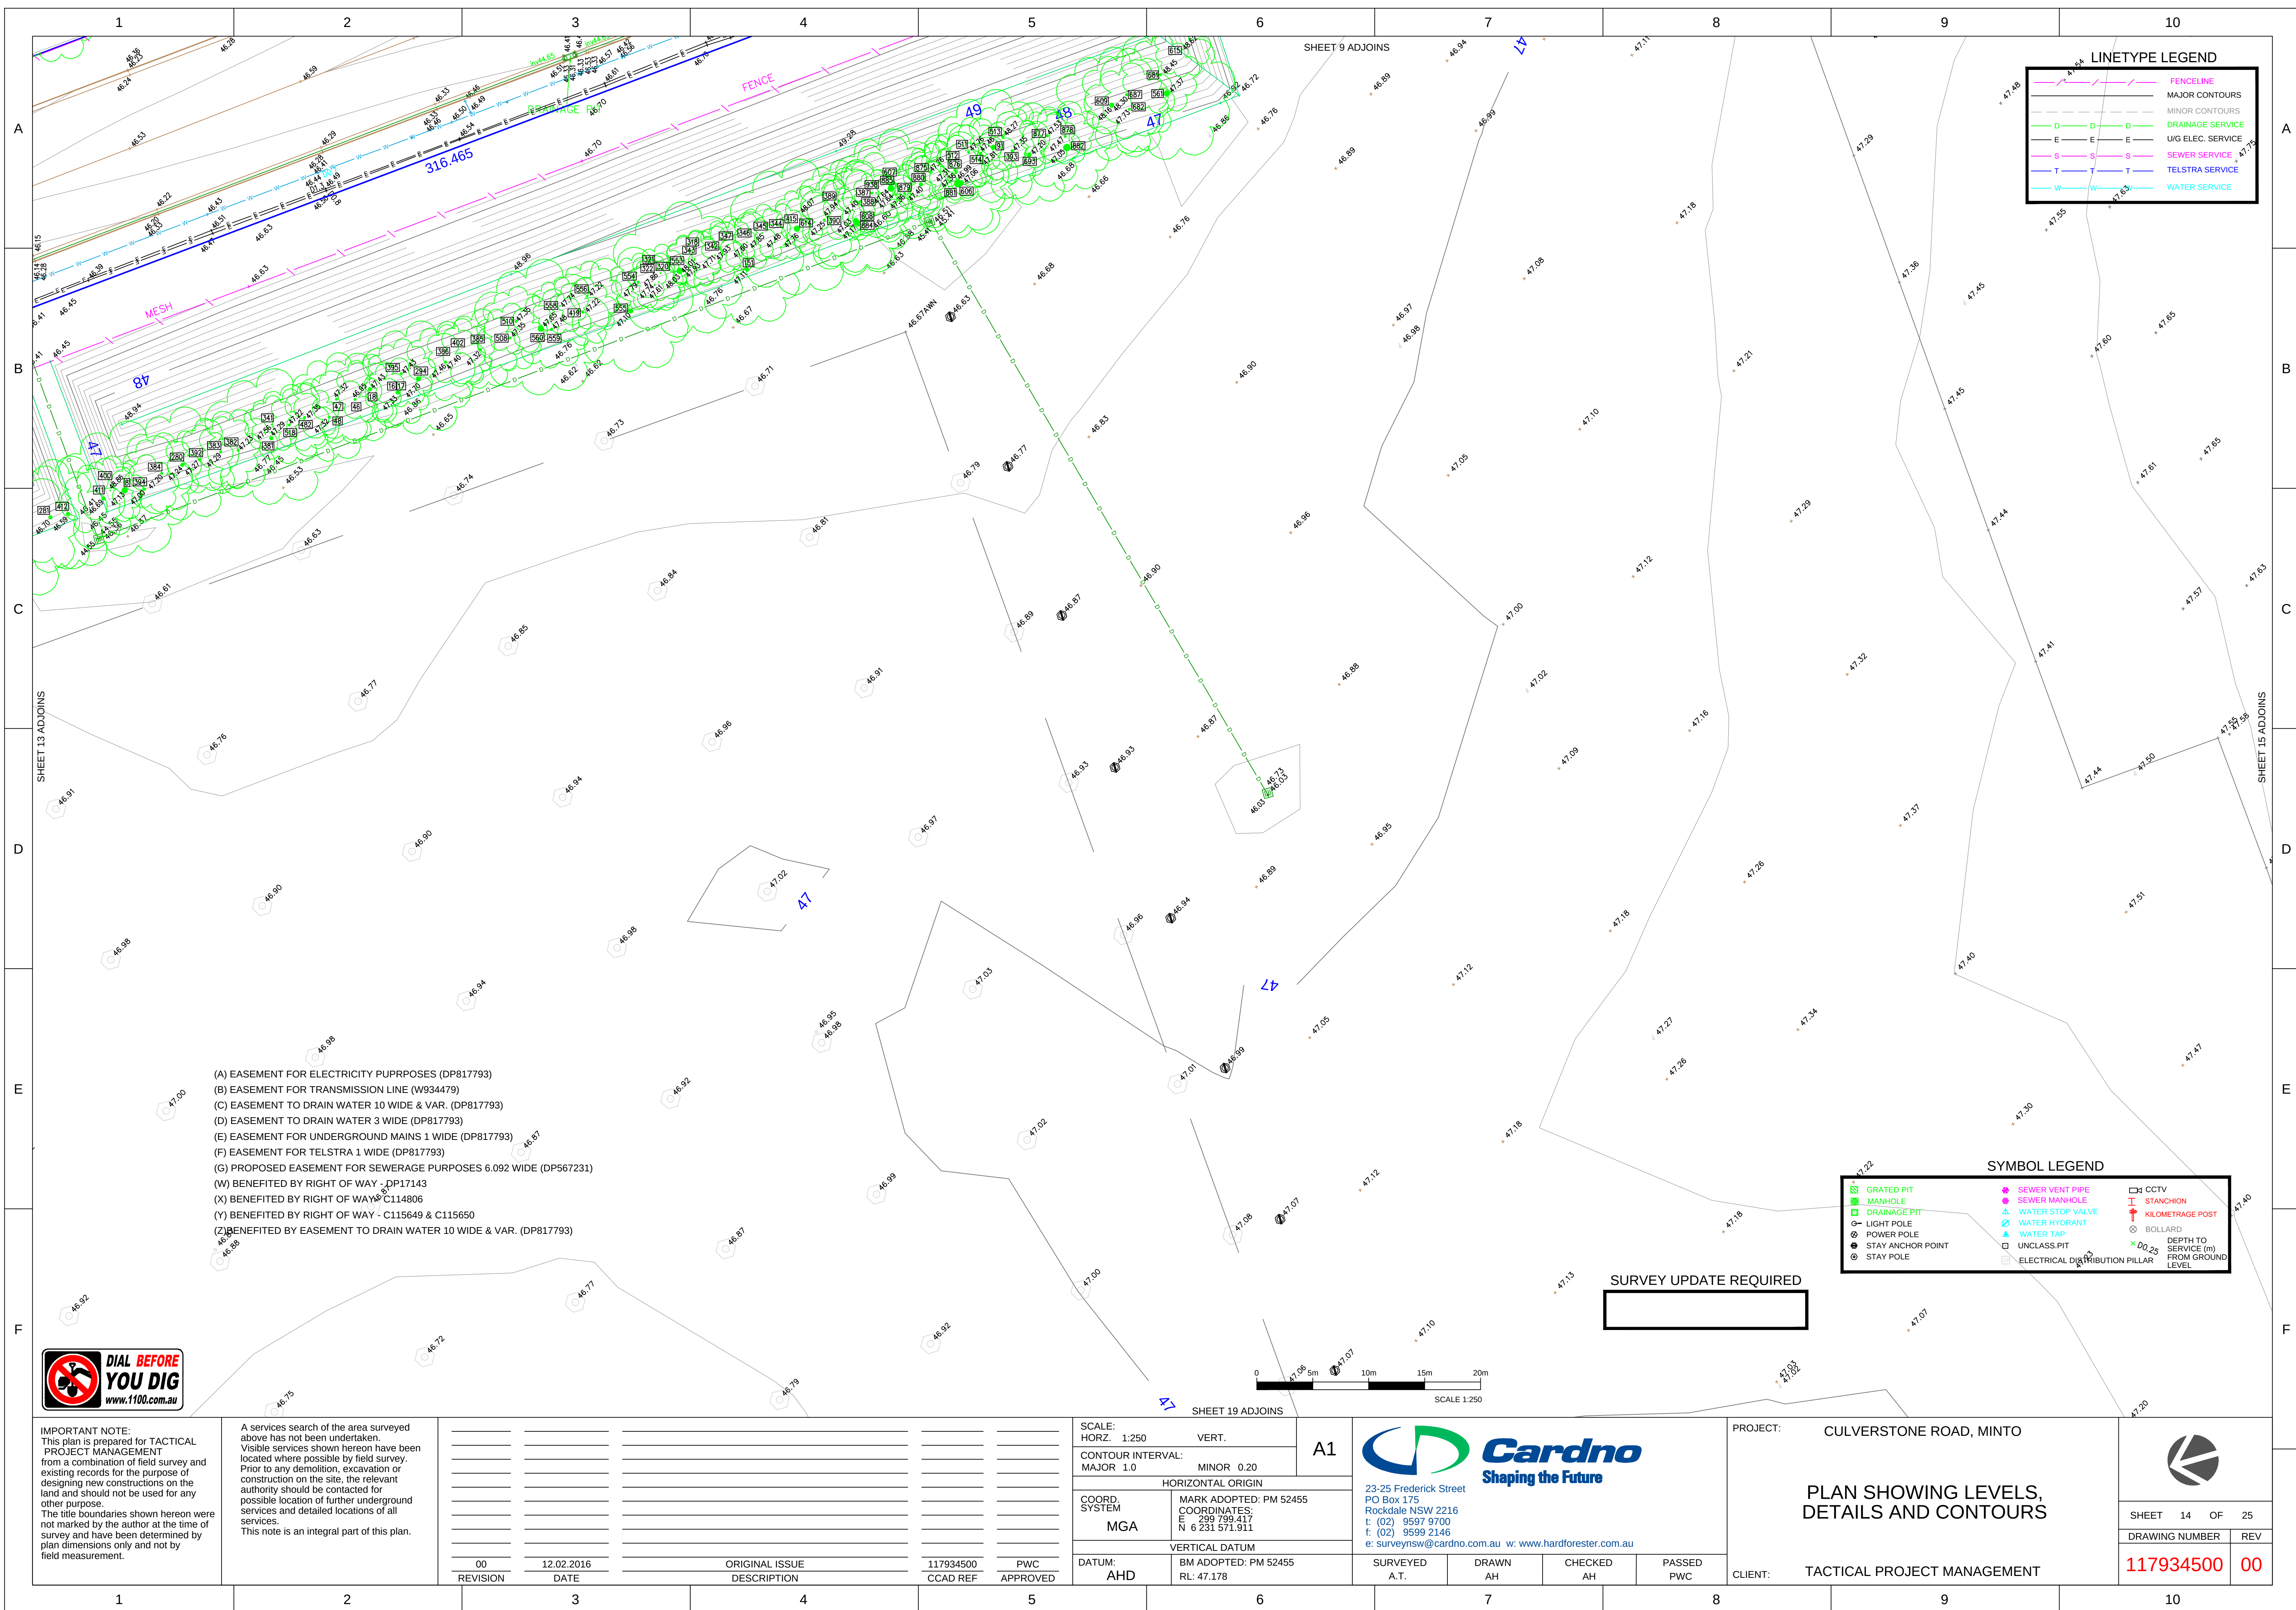

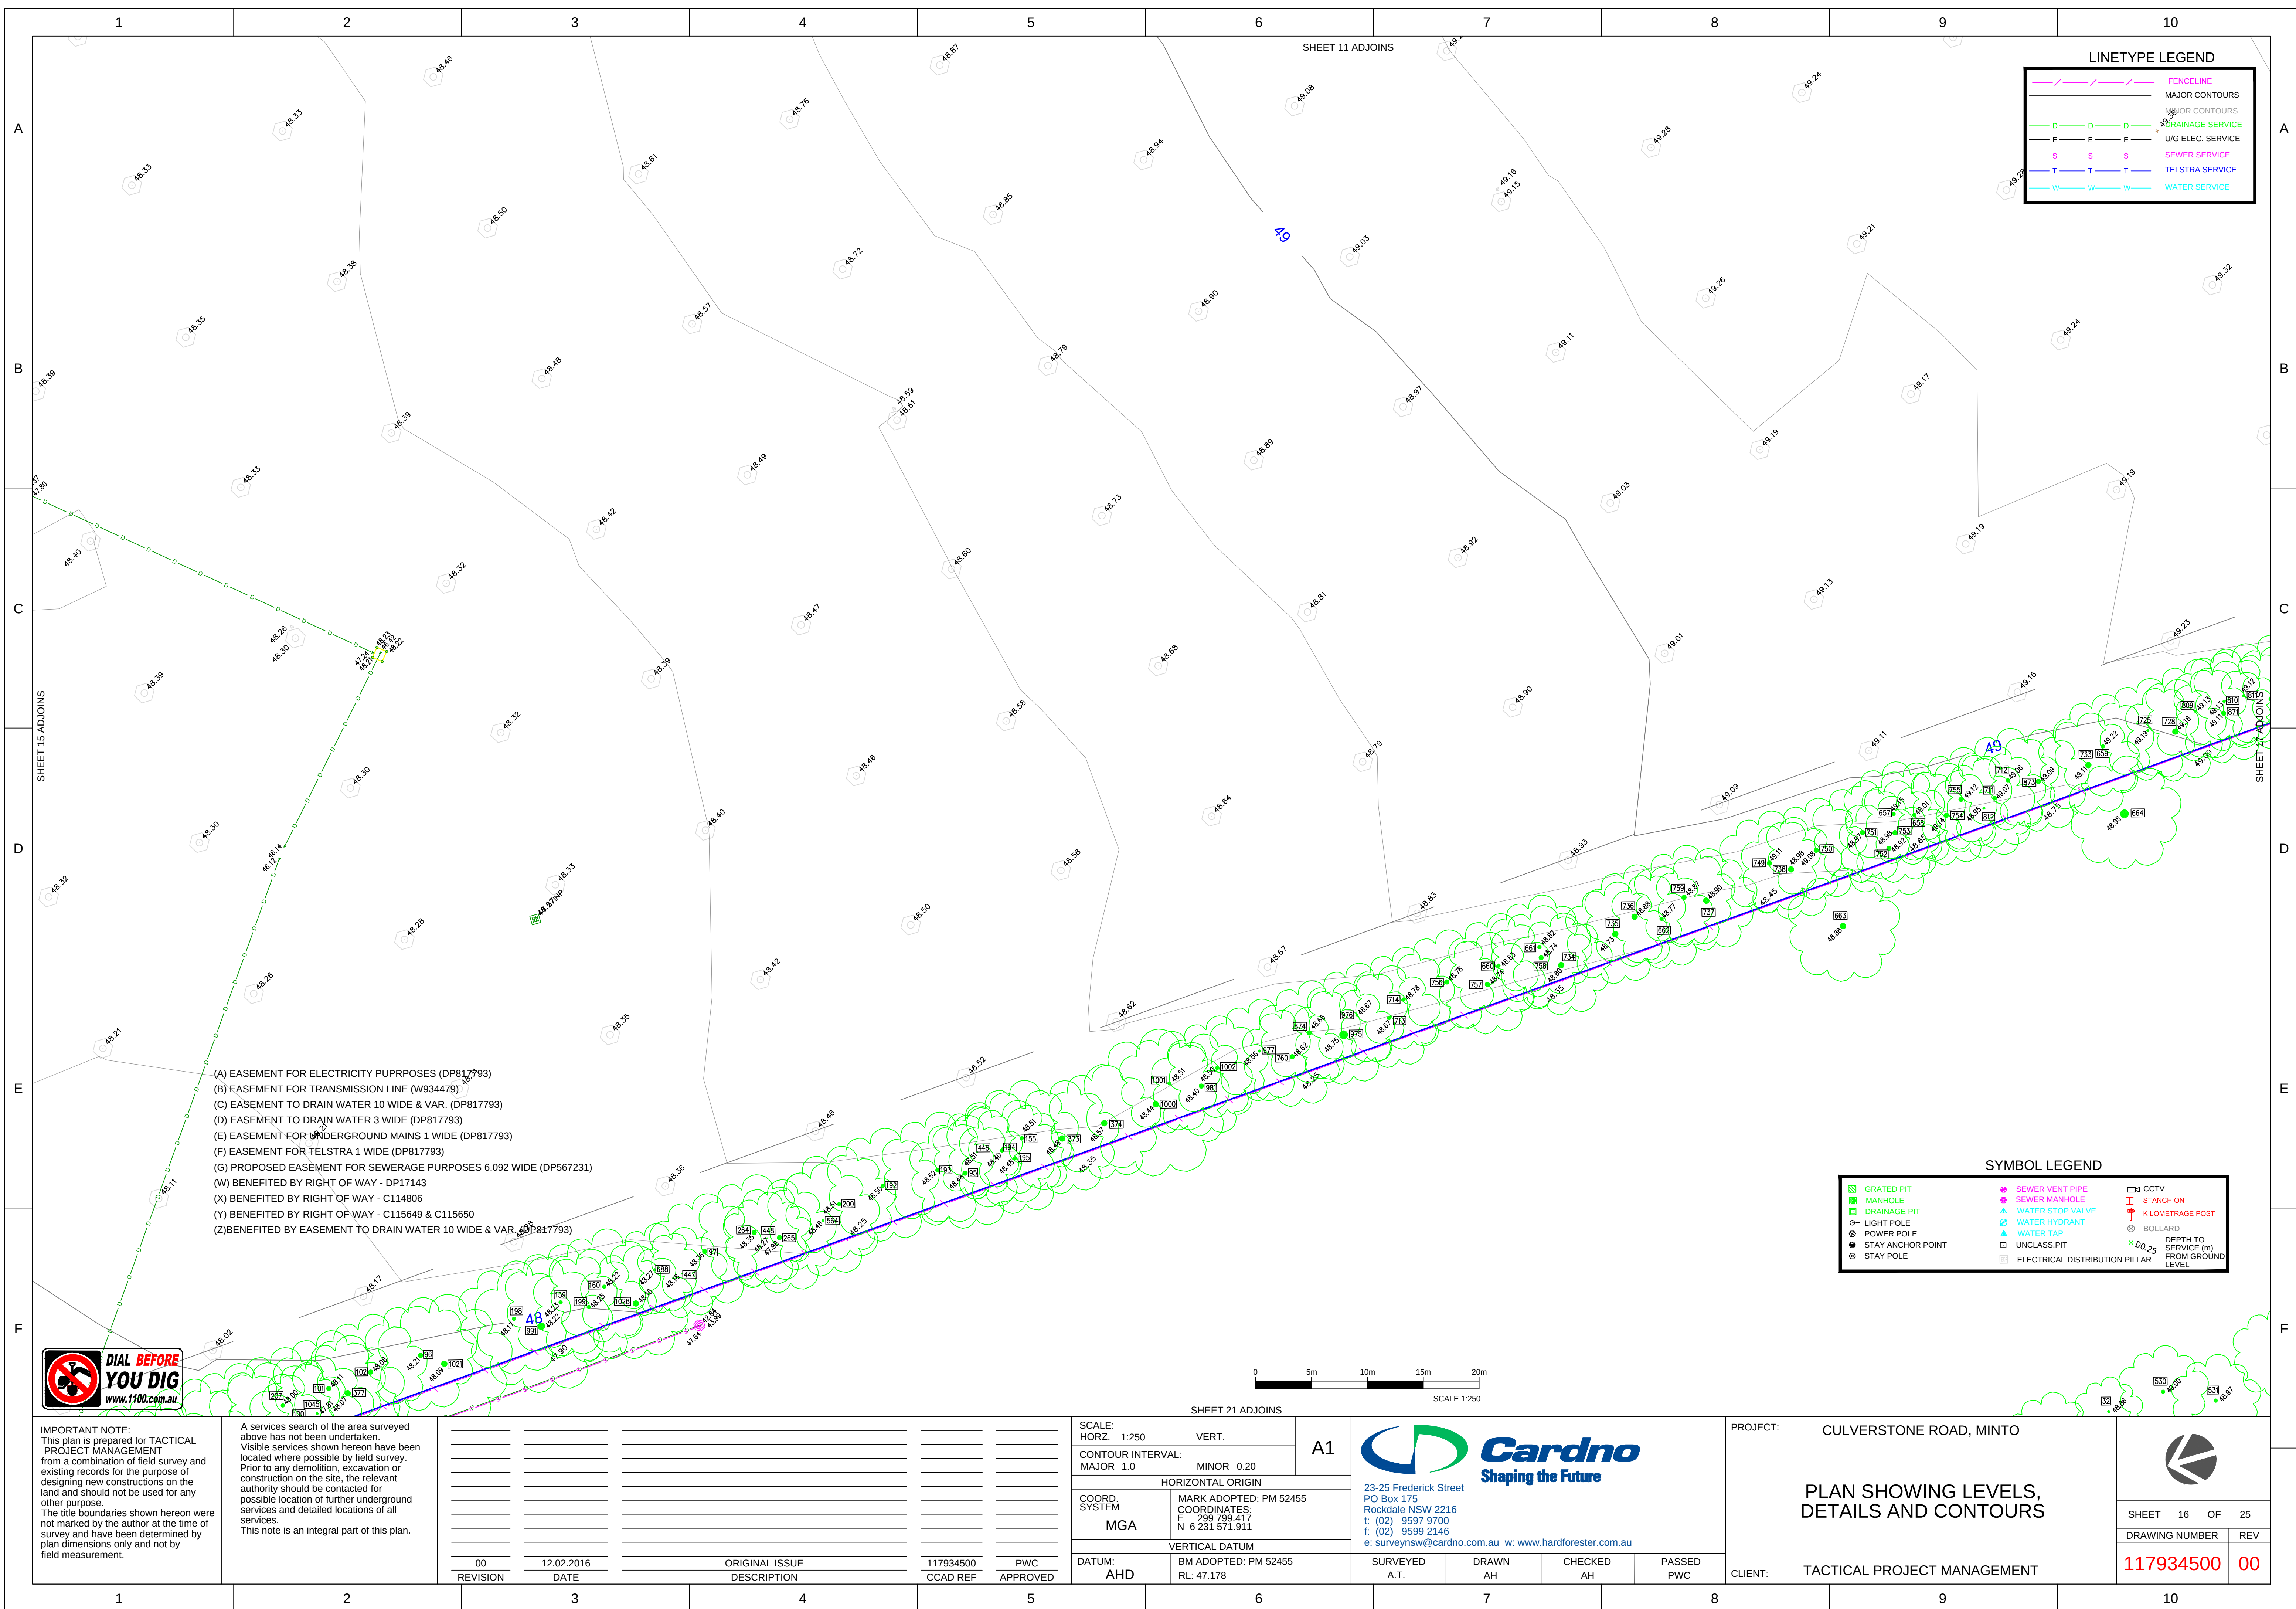

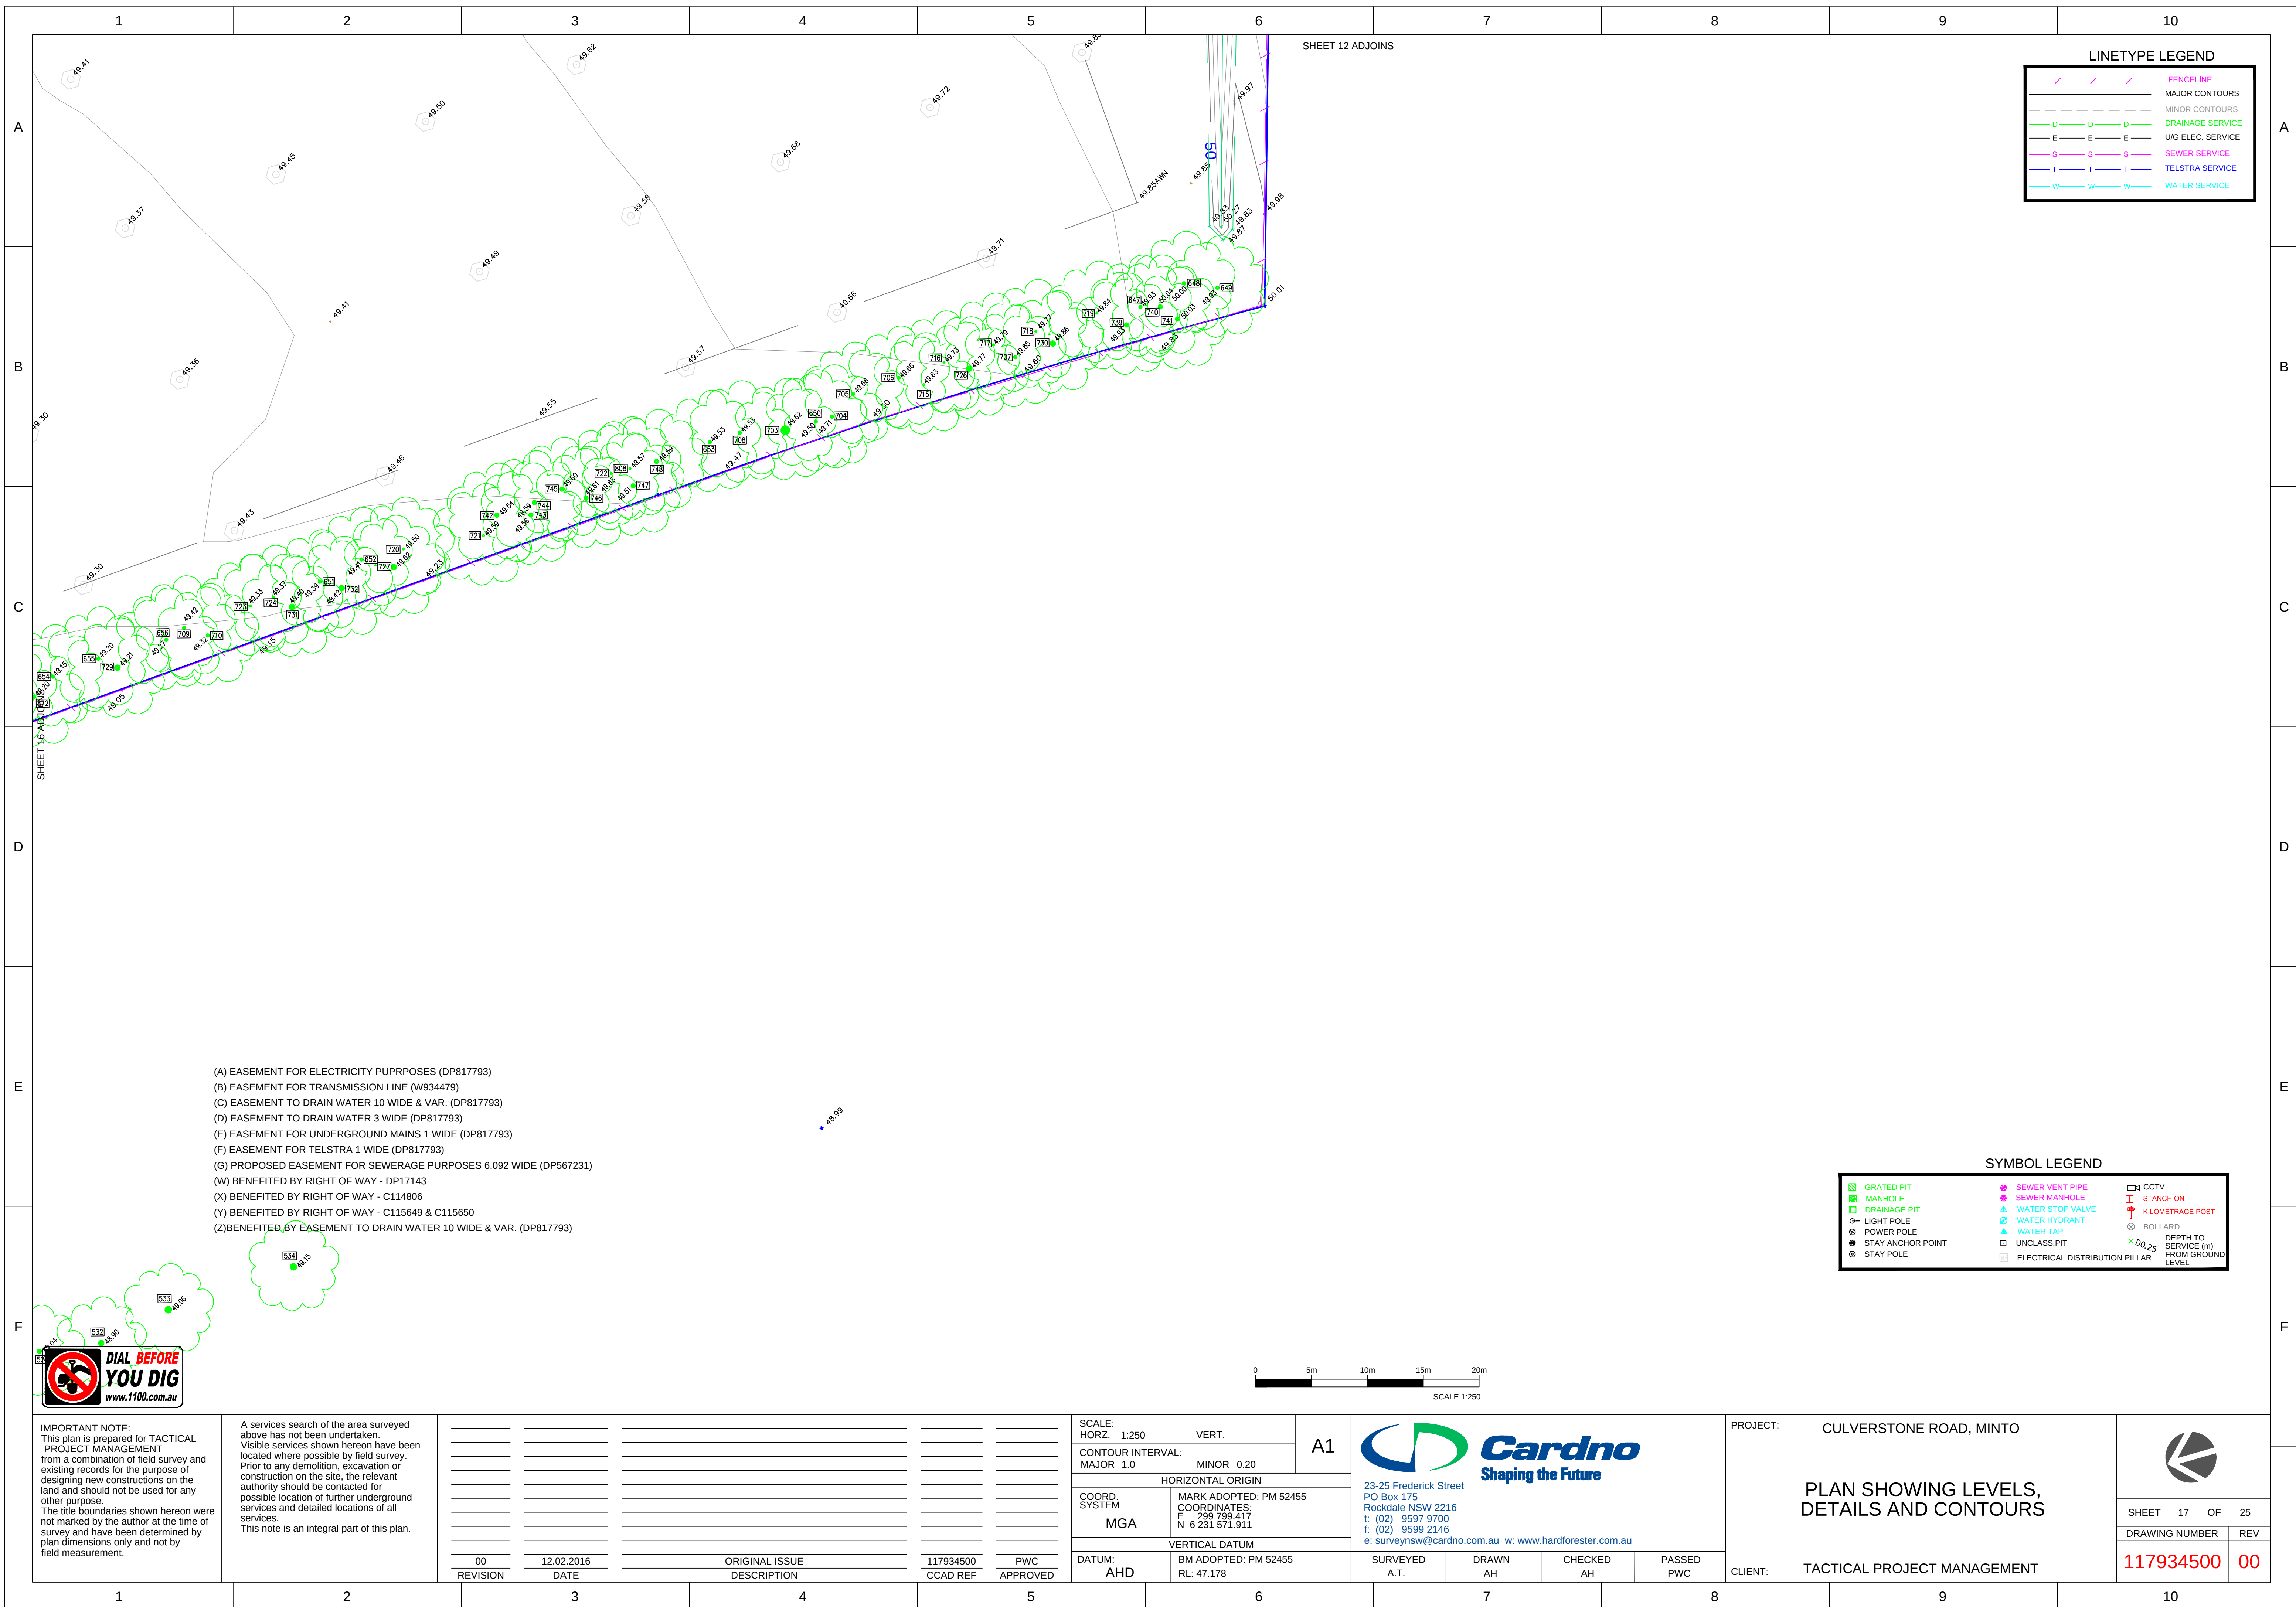

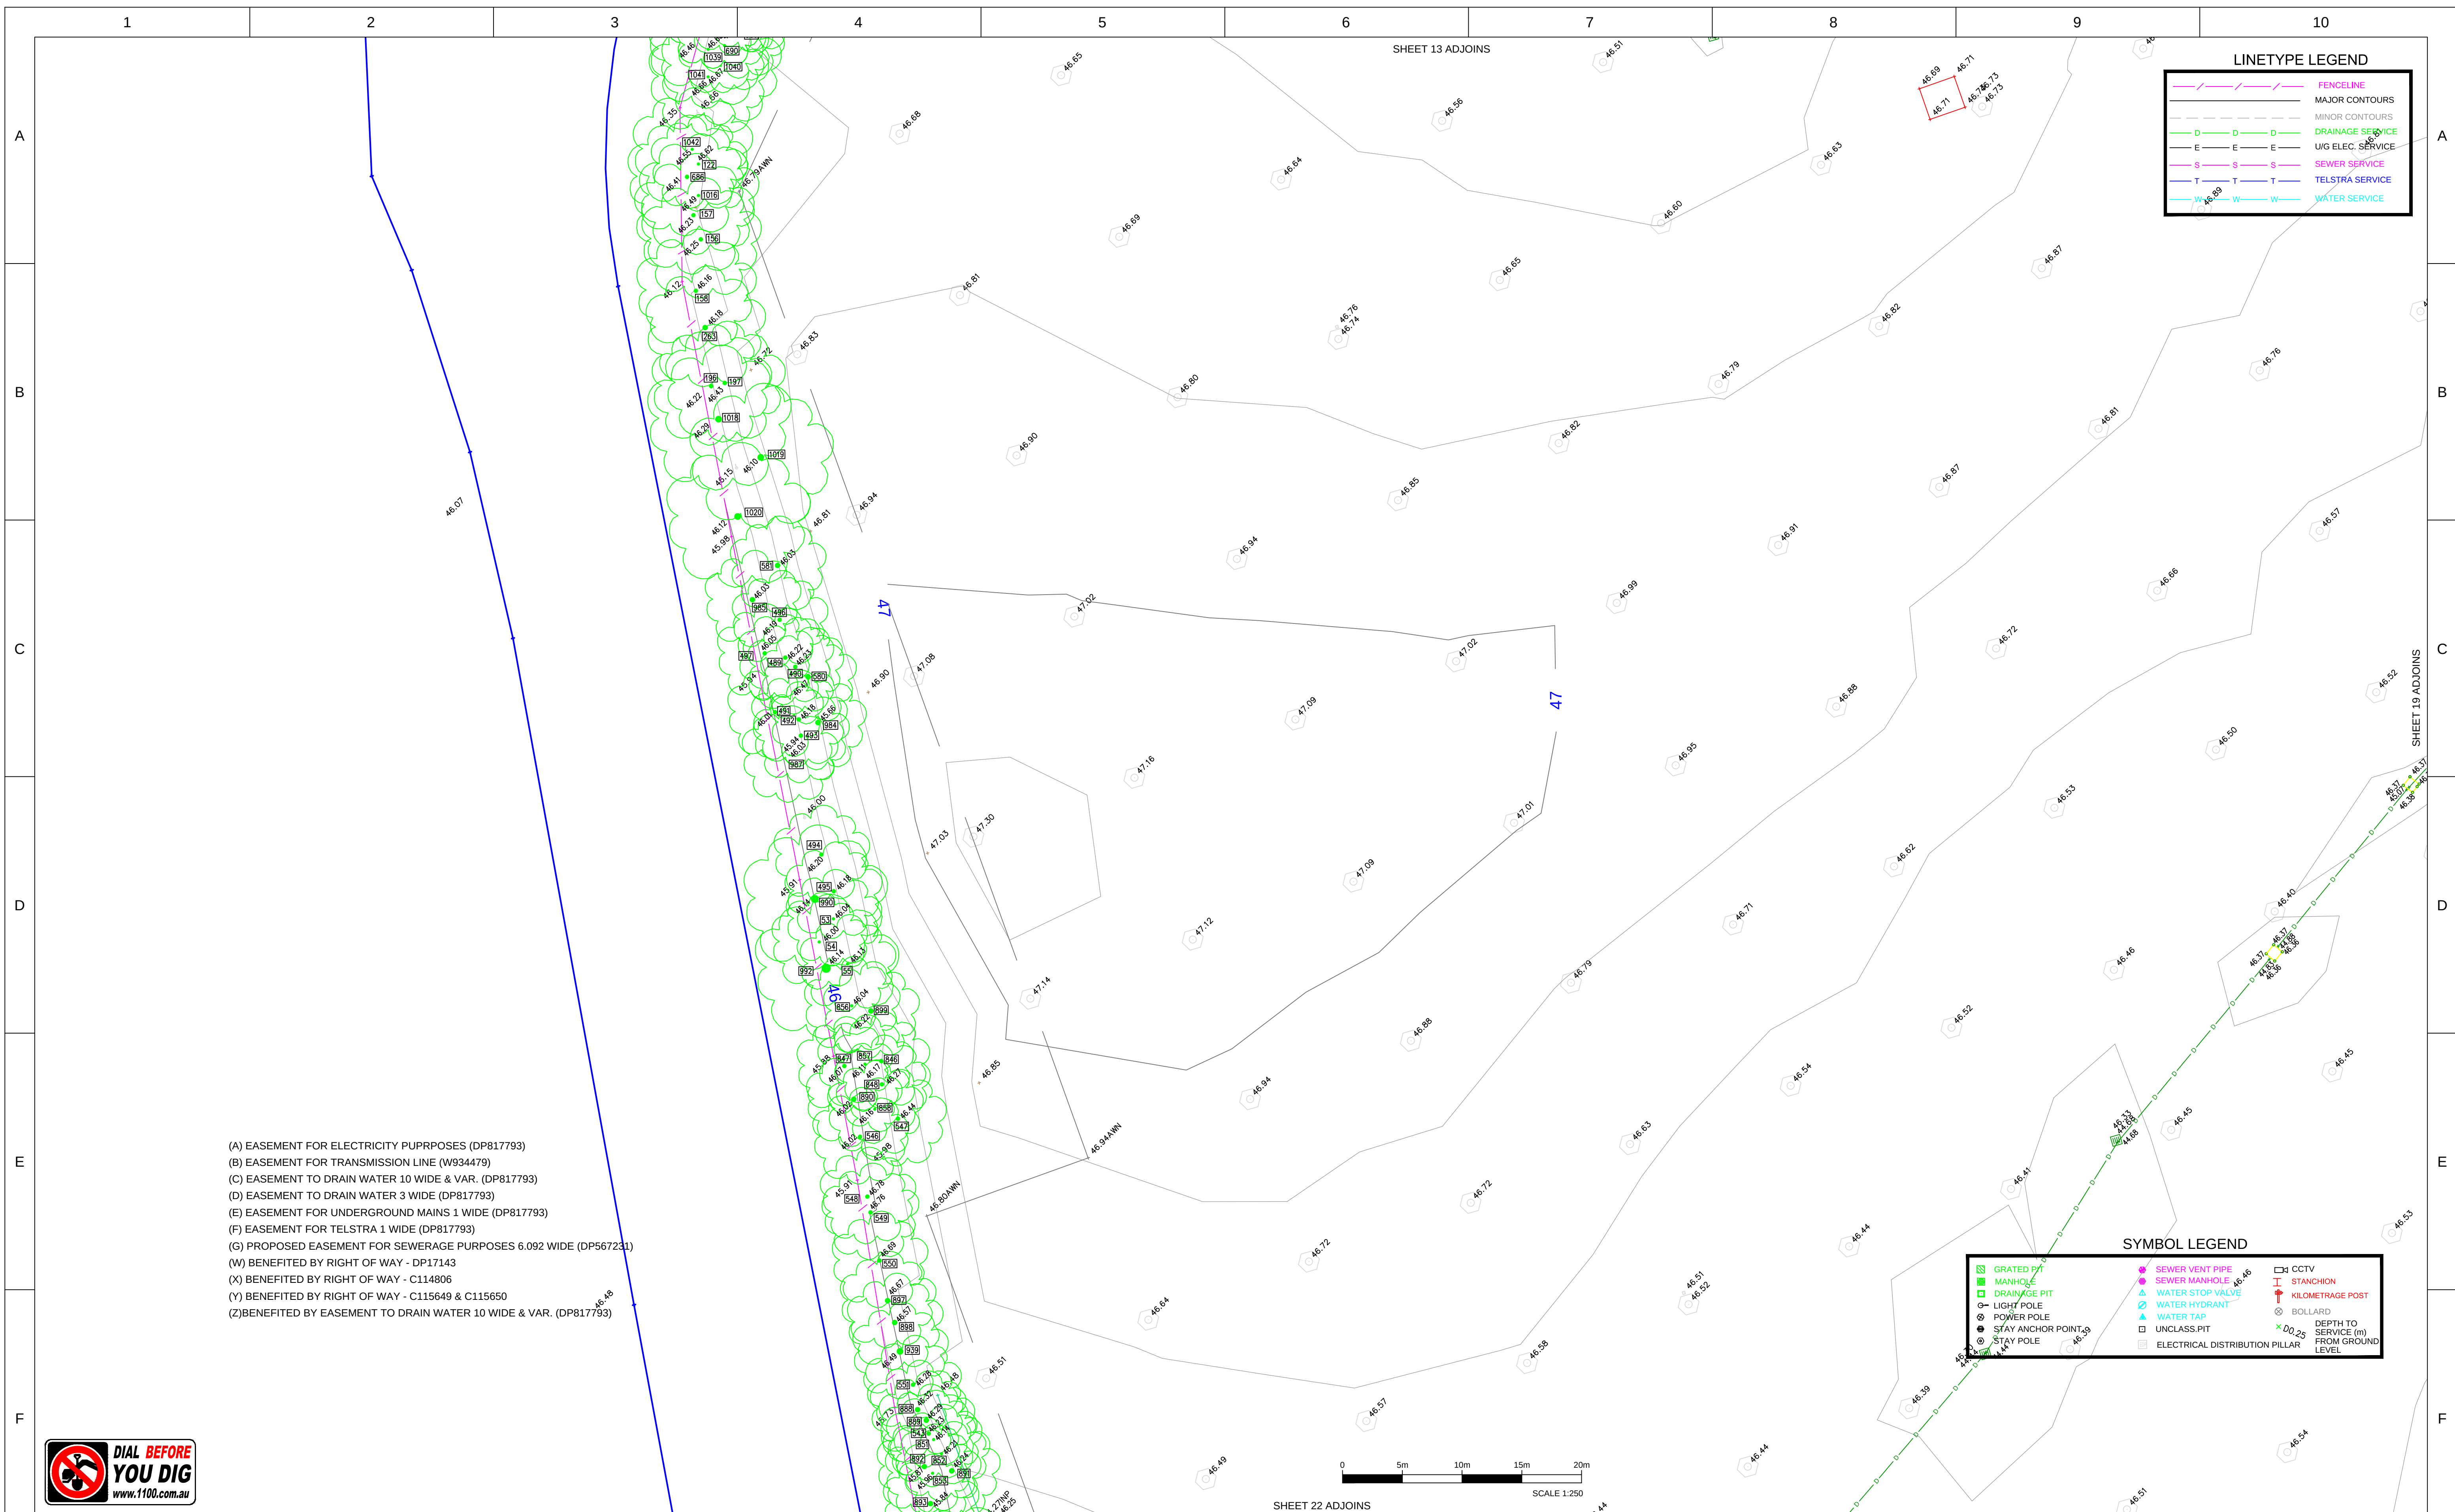

**DIAL BEFORE
YOU DIG**
www.1100.com.au

IMPORTANT NOTE:
This plan is prepared for TACTICAL PROJECT MANAGEMENT from a combination of field survey and existing records for the purpose of designing new constructions on the land and should not be used for any other purpose.
The title boundaries shown hereon were not marked by the author at the time of survey and have been determined by plan dimensions only and not by field measurement.

A services search of the area surveyed above has not been undertaken. Visible services shown hereon have been located where possible by field survey. Prior to any demolition, excavation or construction on the site, the relevant authority should be contacted for possible location of further underground services and detailed locations of all services. This note is an integral part of this plan.

00	12.02.2016	ORIGINAL ISSUE	117934500	PWC
REVISION	DATE	DESCRIPTION	CCAD REF	APPROVED

SCALE:	
HORZ. 1:250	VERT.
CONTOUR INTERVAL:	
MAJOR 1.0	MINOR 0.20
HORIZONTAL ORIGIN	
COORD. SYSTEM	MARK ADOPTED: PM 524
MGA	COORDINATES:
	E 299 799 417 N 6 231 571.911
VERTICAL DATUM	
DATUM:	BM ADOPTED: PM 52455
AHD	RL: 47.178

A1



23-25 Frederick Street
PO Box 175
Rockdale NSW 2216
t: (02) 9597 9700
f: (02) 9599 2146
e: surveynsw@cardno.com.au w: www.hardforester.com.au

PROJECT:	CULVERSTONE ROAD, MINTO
----------	-------------------------


PLAN SHOWING LEVELS, DETAILS AND CONTOURS


CLIENT: TACTICAL PROJECT MANAGEMENT



SHEET	18	OF	25
DRAWING NUMBER			RE

117934500	00
-----------	----

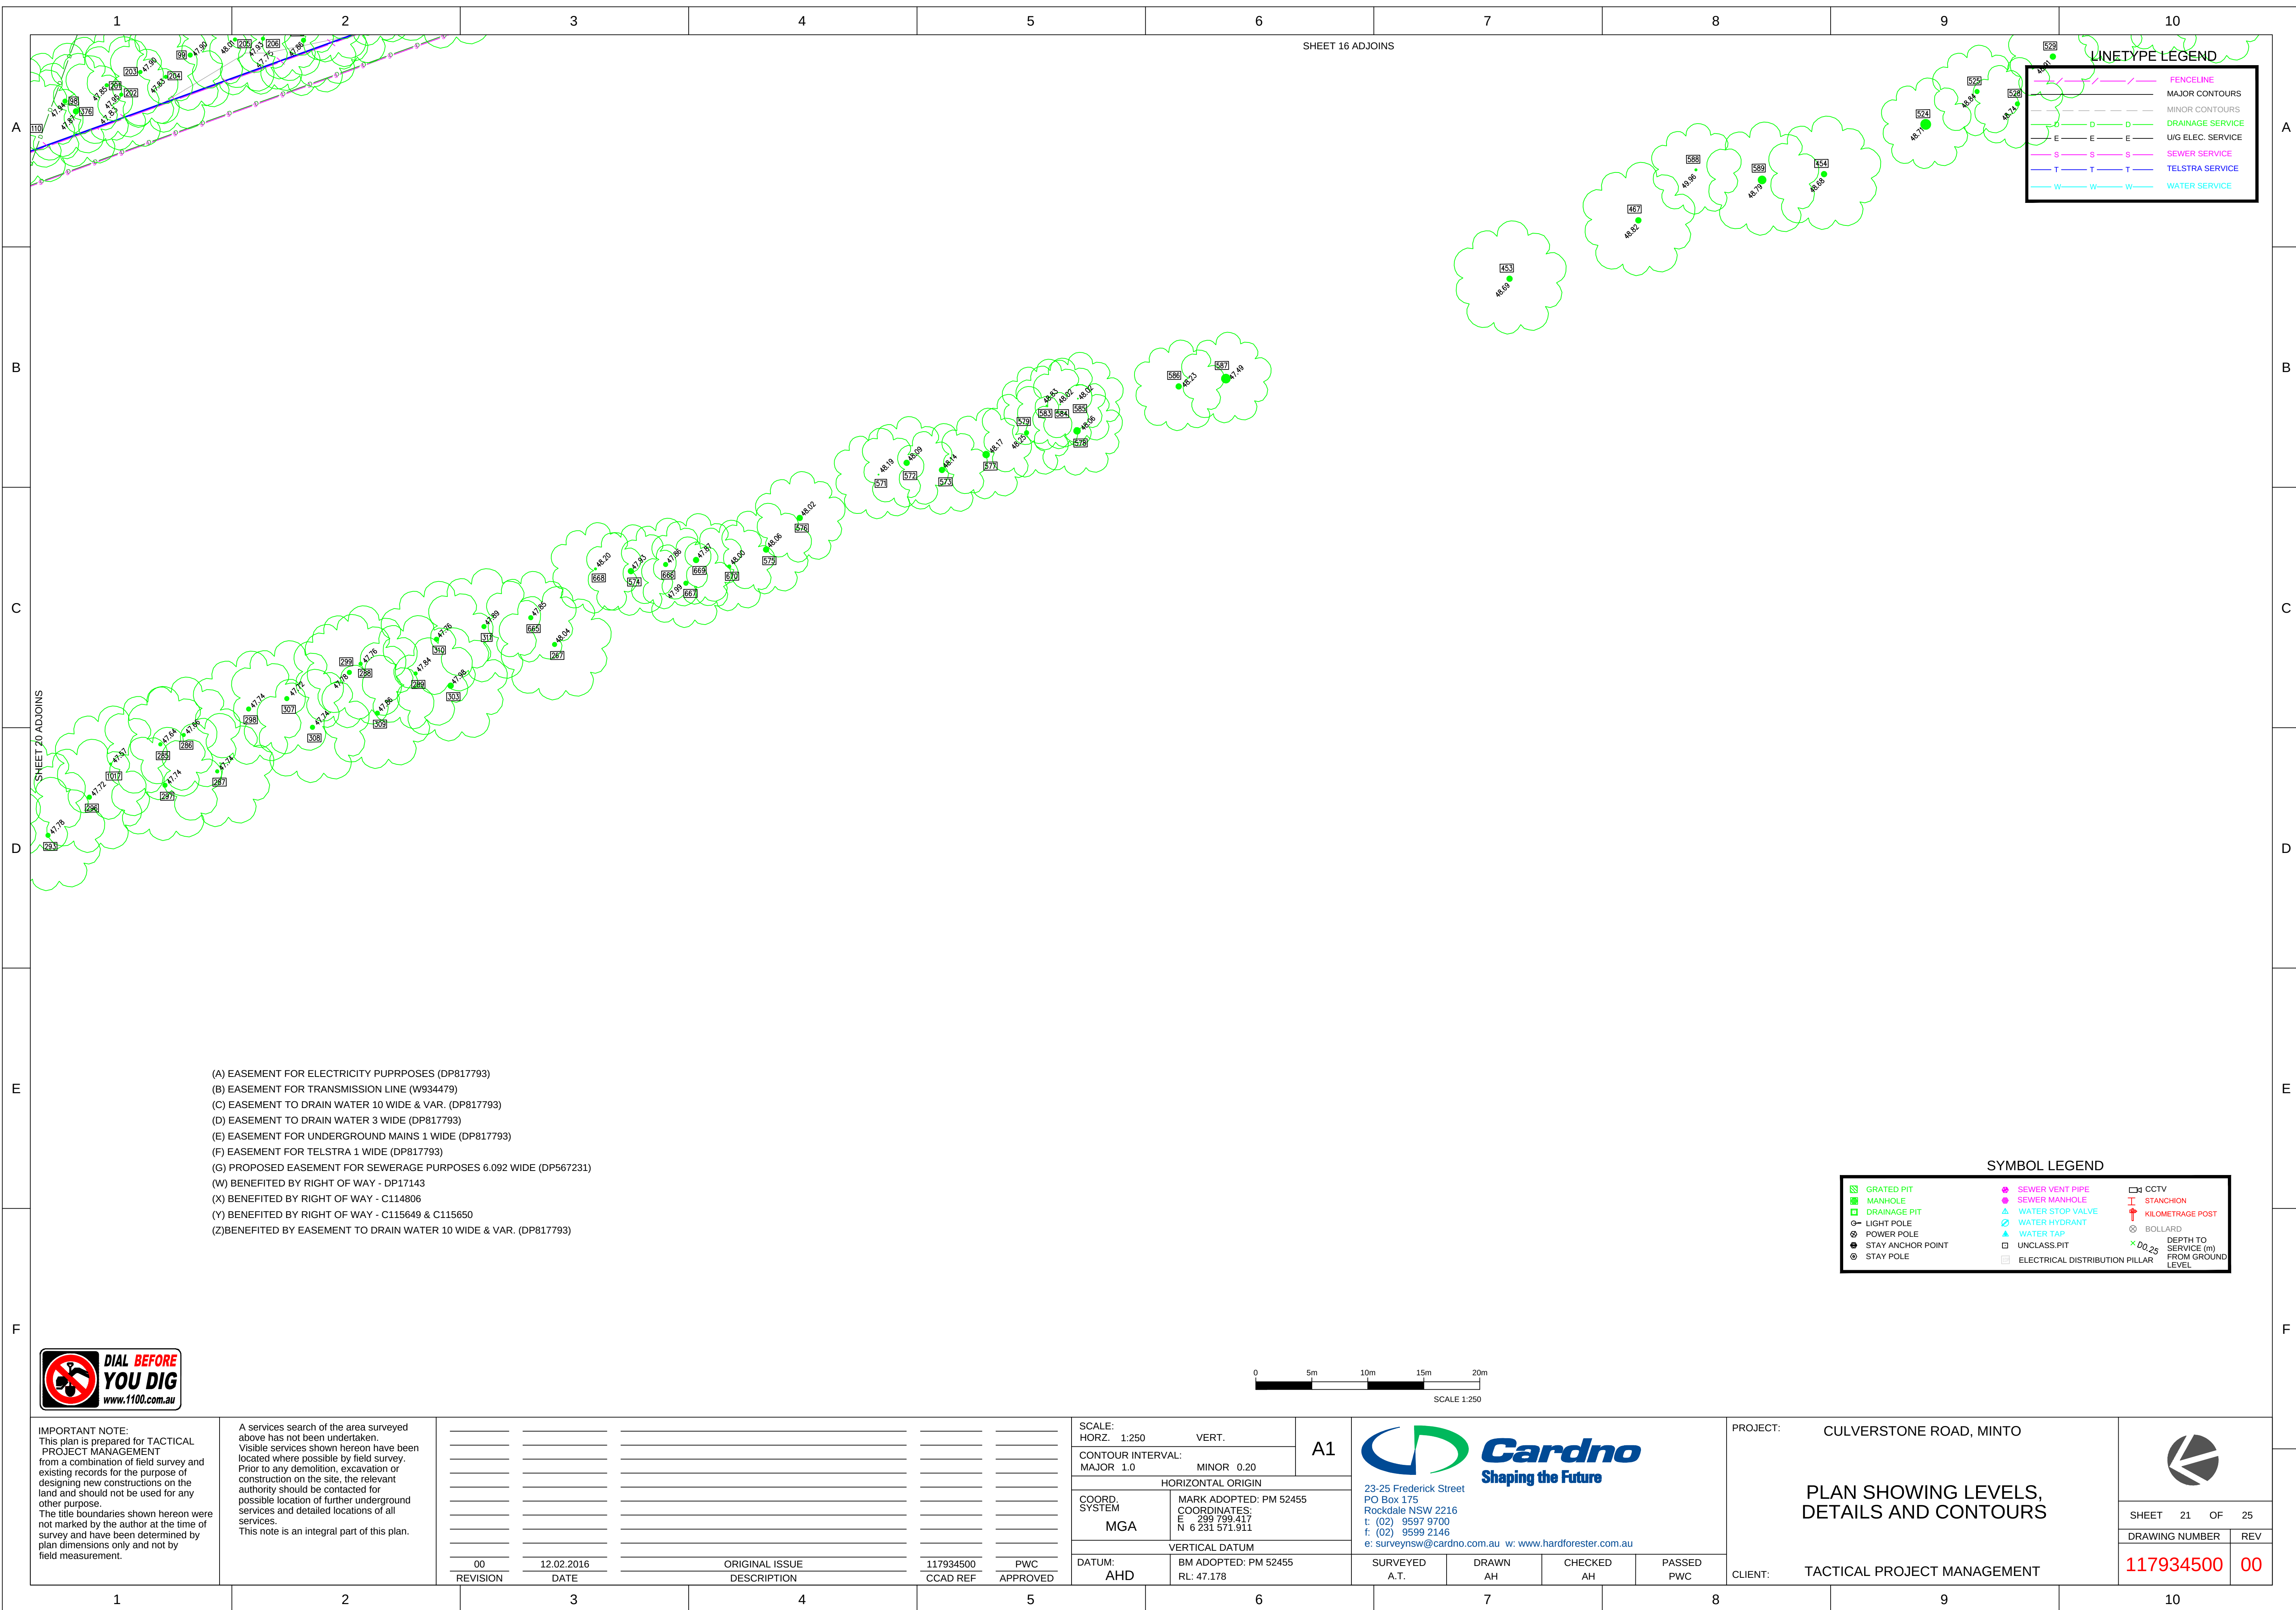

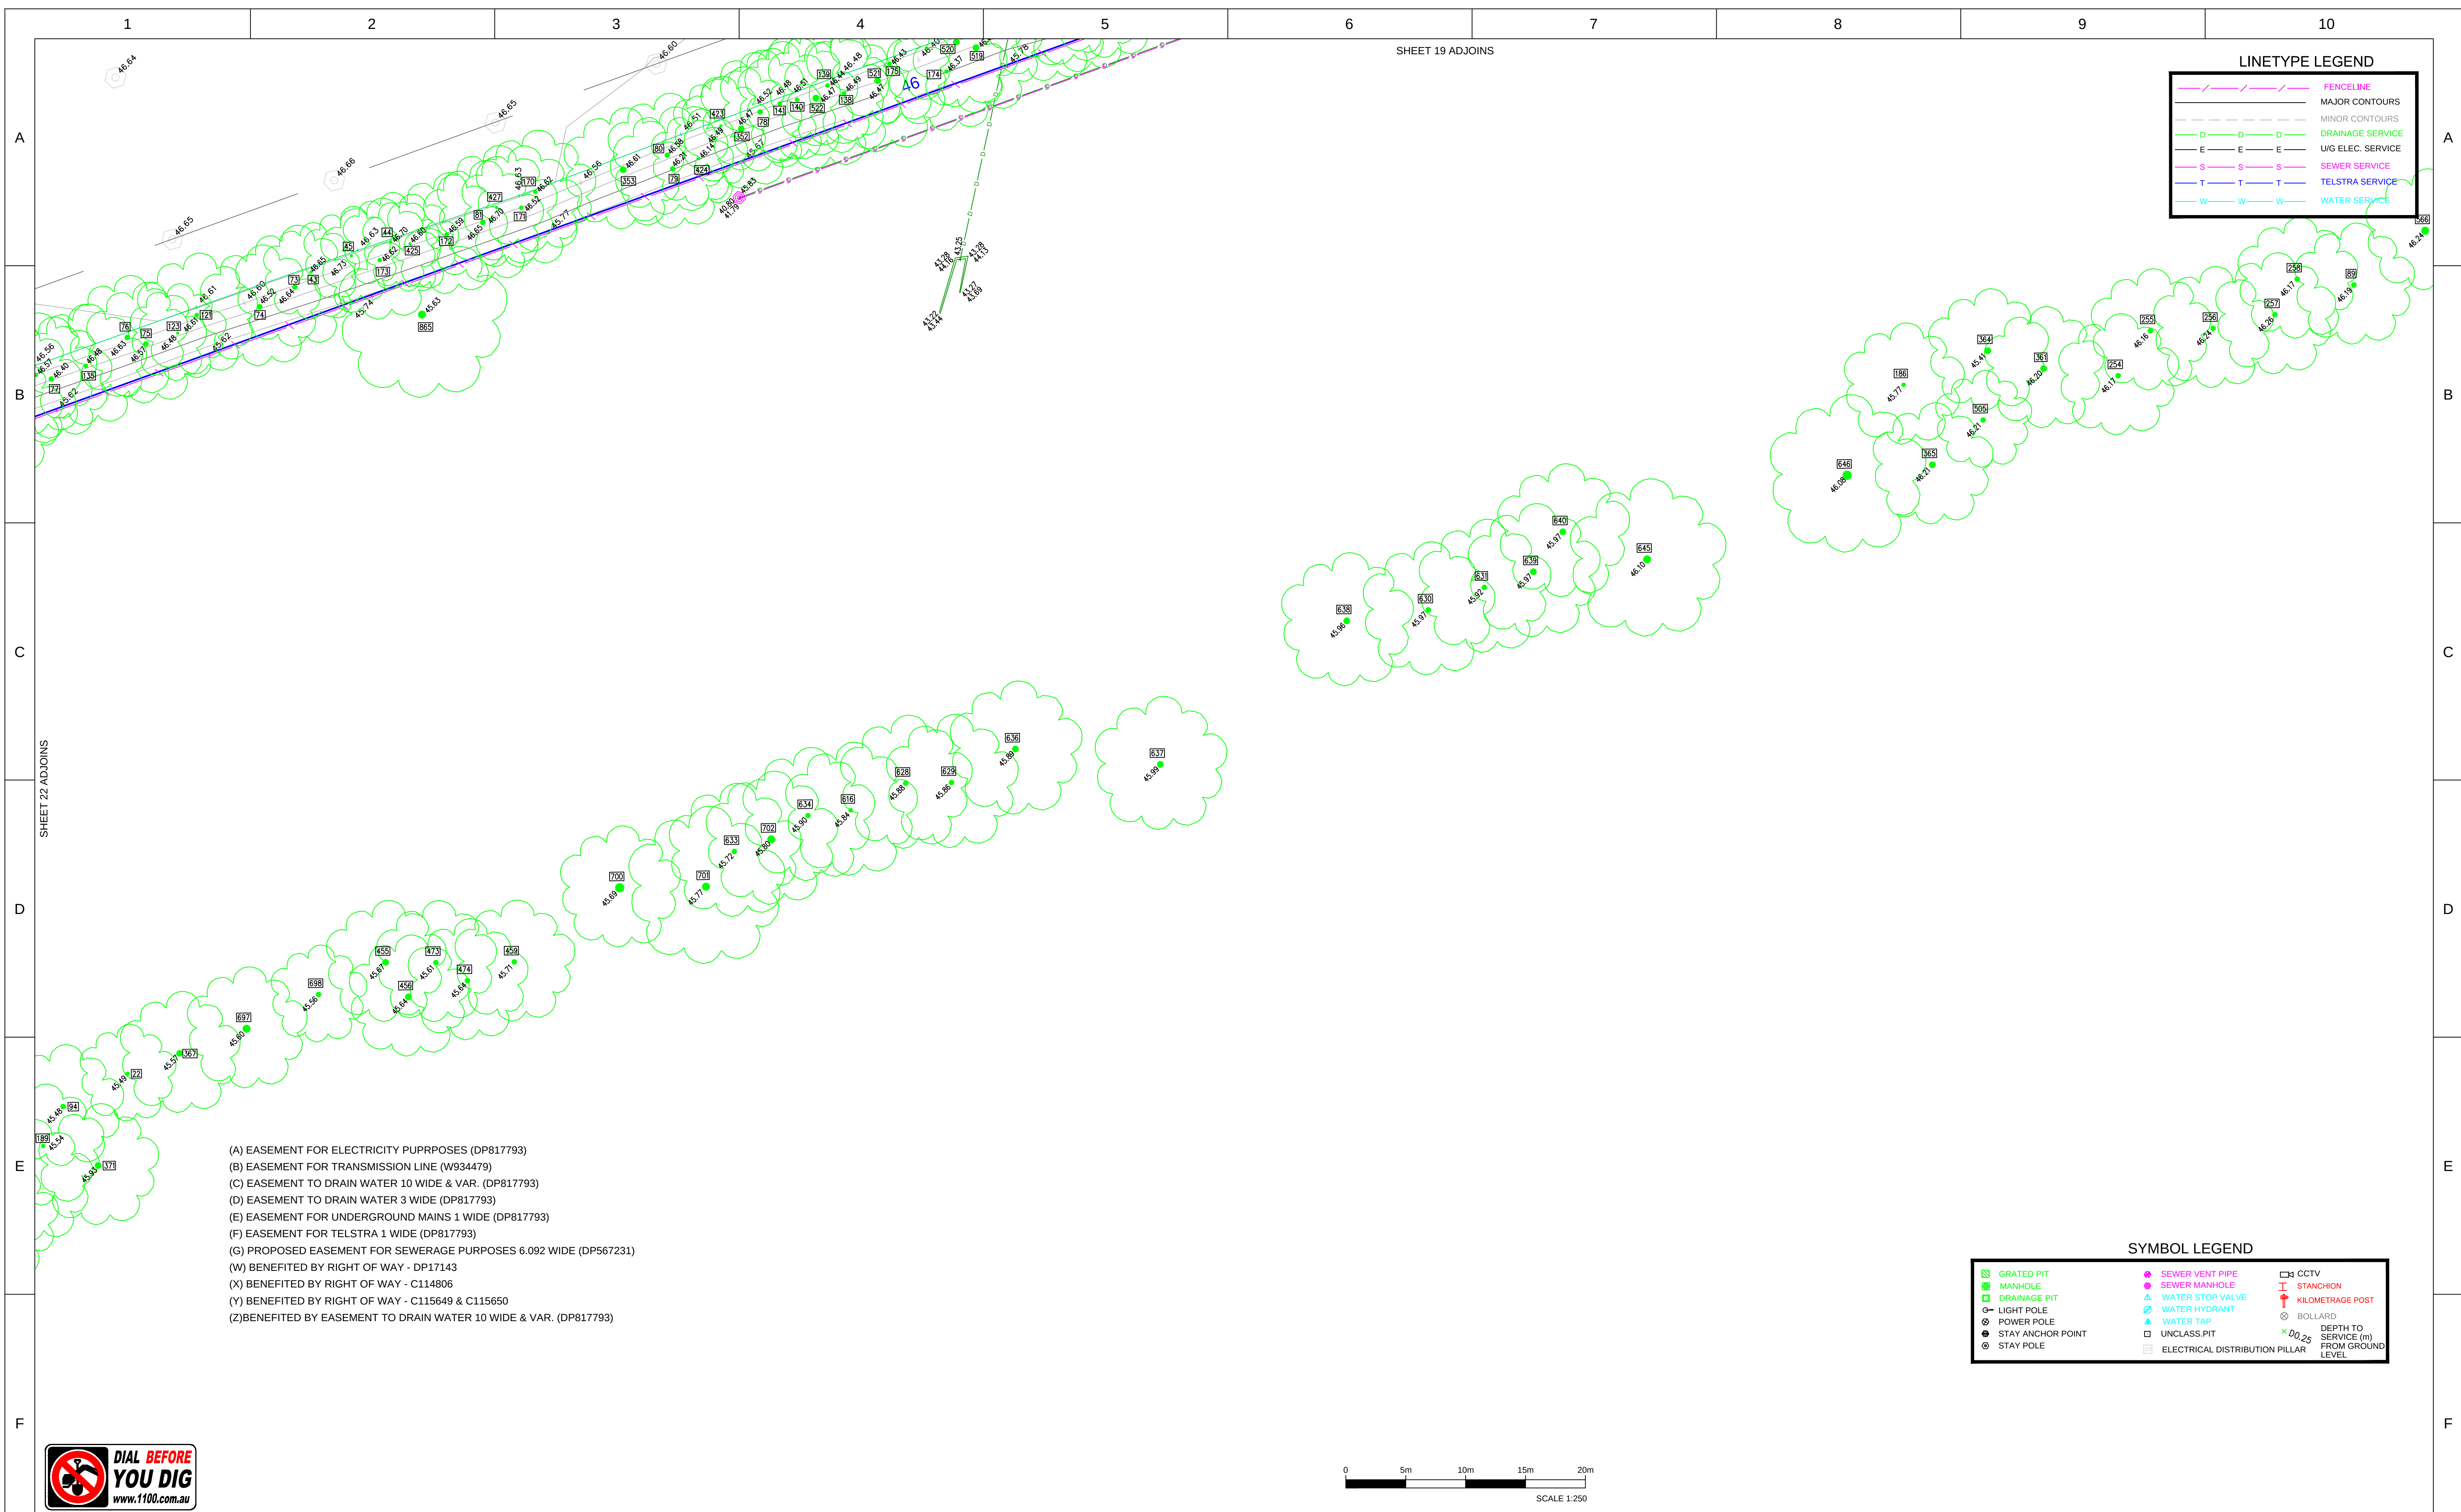

**DIAL BEFORE
YOU DIG**
www.1100.com.au


IMPORTANT NOTE:
This plan is prepared for TACTICAL PROJECT MANAGEMENT from a combination of field survey and existing records for the purpose of designing new constructions on the land and should not be used for any other purpose.
The title boundaries shown hereon were not marked by the author at the time of survey and have been determined by plan dimensions only and not by field measurement.

A services search of the area surveyed above has not been undertaken. Visible services shown hereon have been located where possible by field survey. Prior to any demolition, excavation or construction on the site, the relevant authority should be contacted for possible location of further underground services and detailed locations of all services. This note is an integral part of this plan.

00	12.02.2016	ORIGINAL ISSUE	117934500	PWC
REVISION	DATE	DESCRIPTION	CCAD REF	APPROVED

SCALE:	
HORZ. 1:250	VERT.
CONTOUR INTERVAL:	
MAJOR 1.0	MINOR 0.20
HORIZONTAL ORIGIN	
COORD. SYSTEM	MARK ADOPTED: PM 5245
MGA	COORDINATES: 299 799.417 N 6 231 571.911
VERTICAL DATUM	
DATUM:	BM ADOPTED: PM 52455
AHD	RL: 47.178

A1

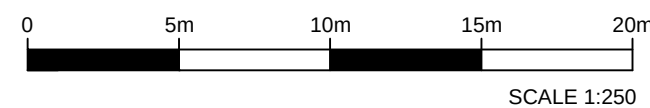

23-25 Frederick Street
PO Box 175
Rockdale NSW 2216
t: (02) 9597 9700
f: (02) 9599 2146
e: surveynsw@cardno.com.au w: www.hardforester.com.au

SURVEYED A.T.	DRAWN AH	CHECKED AH	PASSED PWC
------------------	-------------	---------------	---------------

PROJECT:	CULVERSTONE ROAD, MINTO
----------	-------------------------

PLAN SHOWING LEVELS, DETAILS AND CONTOURS



SHEET 23 OF 25

DRAWING NUMBER	REV
----------------	-----

117934500 00

CLIENT: TACTICAL PROJECT MANAGEMENT

1					2					3					4					5					6					7					8					9					10				
A	Tree	R.L.	Diameter	Spread	Height	Tree	R.L.	Diameter	Spread	Height	Tree	R.L.	Diameter	Spread	Height	Tree	R.L.	Diameter	Spread	Height	Tree	R.L.	Diameter	Spread	Height	Tree	R.L.	Diameter	Spread	Height	Tree	R.L.	Diameter	Spread	Height	Tree	R.L.	Diameter	Spread	Height									
	1	47.838	0.2	8	10	101	48.106	0.4	10	15	201	47.849	0.35	10	15	301	47.510	0.5	10	13	401	48.639	0.15	6	8	501	48.836	0.15	6	10	601	47.340	0.3	10	12	701	45.774	0.6	13	18									
	2	47.045	0.25	7	10	102	48.080	0.4	10	15	202	47.954	0.35	10	15	302	49.672	0.5	10	13	402	47.397	0.15	6	8	502	49.094	0.15	6	10	602	47.737	0.2	6	8	702	45.797	0.6	11	16									
	3	47.000	0.25	7	10	103	46.062	0.4	10	15	203	47.904	0.35	10	15	303	47.981	0.5	10	13	403	46.838	0.15	6	8	503	48.985	0.4	8	17	603	47.868	0.2	6	8	703	49.624	0.8	9	15									
	4	47.035	0.25	7	10	104	46.111	0.4	10	15	204	47.832	0.35	10	15	304	48.946	0.5	10	13	404	46.826	0.15	6	8	504	48.624	0.4	8	12	604	48.214	0.4	8	11	704	49.712	0.35	9	15									
	5	48.901	0.25	7	10	105	47.690	0.4	10	15	205	48.012	0.35	10	15	305	46.576	0.45	10	13	405	45.940	0.15	6	8	505	46.213	0.4	8	12	605	47.560	0.4	8	10	705	49.665	0.35	9	15									
	6	47.480	0.5	12	14	106	47.836	0.4	10	15	206	47.929	0.35	10	15	306	47.309	0.45	10	13	406	46.033	0.15	6	8	506	45.574	0.4	8	12	606	47.064	0.4	10	14	706	49.661	0.35	9	15									
	7	47.705	0.5	12	14	107	47.802	0.4	10	15	207	48.004	0.35	10	15	307	47.716	0.45	10	13	407	50.700	0.15	6	8	507	48.989	0.4	10	20	607	47.637	0.4	10	14	707	49.849	0.35	9	15									
	8	47.130	0.5	12	14	108	47.836	0.4	10	15	208	47.550	0.35	10	15	308	47.740	0.45	10	13	408	46.348	0.15	6	8	508	47.348	0.25	6	8	608	47.032	0.4	10	14	708	49.529	0.35	9	15									
	9	47.434	0.5	12	14	109	47.820	0.4	10	15	209	47.563	0.35	10	15	309	47.864	0.45	10	13	409	46.351	0.15	6	8	509	45.070	0.25	6	8	609	48.160	0.4	10	14	709	49.421	0.35	9	15									
B	10	47.353	0.35	6	9	110	47.854	0.4	10	15	210	47.641	0.35	10	15	310	47.757	0.45	10	13	410	46.467	0.15	6	8	510	47.348	0.25	6	8	610	48.999	0.4	10	14	710	49.324	0.35	9	15									
	11	47.266	0.35	6	9	111	47.237	0.4	10	15	211	47.703	0.35	10	15	311	47.892	0.45	10	13	411	46.687	0.3	7	11	511	47.760	0.25	6	8	611	49.059	0.4	10	14	711	49.069	0.35	9	15									
	12	47.272	0.35	6	9	112	47.194	0.4	10	15	212	47.466	0.35	10	15	312	47.541	0.5	10	11	412	46.589	0.3	10	12	512	47.305	0.25	6	8	612	48.924	0.4	10	14	712	49.063	0.35	9	15									
	13	47.462	0.35	6	9	113	47.283	0.4	10	15	213	47.526	0.35	10	15	313	47.521	0.5	10	11	413	49.350	0.3	10	12	513	48.272	0.25	6	8	613	48.998	0.4	10	14	713	48.674	0.35	9	15									
	14	47.535	0.35	6	9	114	47.232	0.4	10	15	214	47.501	0.35	10	15	314	47.017	0.3	10	11	414	47.239	0.5	12	15	514	47.458	0.25	6	8	614	48.074	0.1	5	7	714	48.777	0.35	9	15									
	15	45.470	0.3	6	9	115	47.235	0.4	10	15	215	47.001	0.35	10	15	315	46.299	0.3	10	11	415	47.761	0.5	12	15	515	46.175	0.25	6	8	615	48.623	0.1	5	7	715	49.628	0.25	9	15									
	16	47.334	0.3	6	9	116	47.203	0.4	10	15	216	46.866	0.35	10	15	316	46.361	0.3	10	11	416	47.105	0.2	5	8	516	47.010	0.25	6	8	616	45.841	0.35	11	16	716	49.734	0.25	9	15									
	17	47.334	0.3	6	9	117	47.553	0.4	10	15	217	47.132	0.35	10	15	317	48.690	0.15	5	7	417	47.042	0.2	5	8	517	48.642	0.25	6	8	617	46.091	0.35	11	16	717	49.786	0.25	9	15									
	18	47.431	0.3	6	9	118	47.064	0.4	10	15	218	47.085	0.35	10	15	318	47.927	0.15	5	7	418	47.013	0.25	6	9	518	47.216	0.25	7	12	618	46.309	0.35	11	16	718	49.767	0.25	9	15									
	19	47.492	0.4	12	14	119	47.108	0.4	10	15	219	46.577	0.35	10	15	319	45.954	0.15	5	7	419	47.222	0.25	6	9	519	46.637	0.5	11	17	619	45.772	0.35	11	16	719	49.835	0.25	9	15									
C	20	48.333	0.4	12	14	120	46.439	0.4	10	15	220	46.569	0.35	10	12	320	47.860	0.15	5	7	420	47.056	0.25	6	9	520	46.517	0.55	11	17	620	46.039	0.35	11	16	720	49.499	0.25	9	15									
	21	45.670	0.3	8	10	121	46.606	0.3	10	14	221	50.316	0.35	10	12	321	47.611	0.15	5	7	421	50.840	0.25	6	9	521	46.473	0.55	12	18	621	46.251	0.35	11	16	721	49.590	0.25	9	15									
	22	45.494	0.3	8	10	122	46.415	0.3	10	14	222	46.054	0.3	10	16	322	47.741	0.15	5	7	422	49.123	0.25	6	9	522	46.470	0.55	12	18	622	46.020	0.35	11	16	722	49.626	0.25	9	15									
	23	46.966	0.3	8	10	123	46.482	

1					2					3					4					5					6					7					8					9					10	
A	Tree	R.L.	Diameter	Spread	Height	Tree	R.L.	Diameter	Spread	Height	Tree	R.L.	Diameter	Spread	Height	1001	48.511	0.3	9	11	1002	48.504	0.3	9	11	1003	-50.919	0.25	5	7	1004	-50.344	0.25	5	7	1005	47.844	0.25	5	7	1006	47.914	0.2	5	7	1007	47.751	0.35	7	7	1008	47.550	0.35	7	7	1009	48.413	0.45	12	17	1010	47.462	0.45	12	17	1011	48.348	0.55	12	14	1012	48.104	0.55	12	14	1013	48.072	0.35	5	8	1014	48.043	0.35	6	10	1015	48.156	0.5	8	11	1016	46.487	0.25	10	13	1017	47.571	0.25	10	13	1018	46.293	0.5	12	18	1019	46.097	0.5	12	18	1020	46.123	0.5	12	18	1021	48.086	0.5	12	18	1022	50.523	0.35	8	13	1023	50.281	0.35	8	13	1024	46.341	0.35	8	13	1025	46.416	0.35	8	13	1026	46.360	0.35	8	13	1027	46.382	0.35	8	13	1028	48.158	0.55	10	15	1029	-51.463	0.45	7	9	1030	-51.563	0.45	7	9	1031	46.467	0.2	10	13	1032	45.815	0.2	10	13	1033	46.440	0.2	8	13	1034	46.744	0.2	8	13	1035	46.623	0.2	8	13	1036	46.381	0.2	8	13	1037	51.122	0.2	8	13	1038	46.460	0.2	10	10	1039	46.678	0.2	10	10	1040	46.671	0.15	10	10	1041	46.658	0.25	10	14	1042	46.545	0.25	10	14	1043	50.706	0.1	8	11	1044	50.580	0.1	8	11	1045	47.808	0.25	10	11	1046	46.458	0.25	8	10	1047	46.507	0.25	8	10	1048	46.455	0.25	8	13	1049	46.432	0.2	8	12	1050	46.446	0.15	8	12	1051	50.908	0.2	7	11	1052	47.551	0.55	12	16	1053	47.348	0.25	10	12	1054	47.709	0.6	12	14	1055	46.341	0.35	10	11	1056	46.281	0.35	10	16	1057	46.494	0.35	10	16	1058	46.144	0.55	13	20	1059	46.227	0.25	9	12	1060	46.107	0.6	12	16	1061	47.301	0.45	12	18	1062	47.095	0.25	7	7	1063	47.297	0.5	14	14	1064	47.203	0.45	12	15	1065	46.094	0.25	10	16	1066	46.366	0.25	10	16	1067	47.274	0.55	12	17	1068	47.464	0.4	8	9	1069	47.376	0.45	10	12	1070	47.333	0.5	10	12	1071	46.885	0.45	11	12	1072	46.533	0.45	12	20	1073	46.550	0.45	12	20	1074	49.080	0.5	10	14	1075	49.271	0.55	10	14	1076	50.334	0.15	5	9	
	B	801	45.479	0.45	8	12	901	49.887	0.35	8	11	902	49.989	0.35	8	11	903	50.099	0.35	8	11	904	50.780	0.35	8	11	905	50.506	0.35	8	11	906	51.047	0.35	8	11	907	47.535	0.35	8	11	908	47.502	0.35	8	11	909	49.786	0.4	8	11	910	47.995	0.4	8	11	911	50.603	0.4	8	11	912	50.768	0.4	8	11	913	50.883	0.4	8	11	914	49.764	0.15	8	11	915	49.714	0.15	8	11	916	49.910	0.15	8	11	917	50.068	0.15	8	11	918	50.197	0.15	8	11	919	50.327	0.15	8	11	920	50.629	0.15	8	11	921	45.968	0.15	8	11	922	45.768	0.15	8	11	923	49.696	0.15	8	10	924	46.538	0.15	8	10	925	48.061	0.45	5	6	926	47.996	0.45	5	6	927	48.050	0.3	4	4	928	48.276	0.3	6	5	929	48.410	0.3	5	5	930	48.392	0.35	5	6	931	48.340	0.4	5	10	932	48.414	0.4	5	5	933	48.608	0.45	8	11	934	48.114	0.45	8	11	935	48.712	0.55	9	13	936	48.664	0.45	9	13	937	48.704	0.5	9	13	938	47.774	0.15	4	7	939	46.488	0.5	8	14	940	50.209	0.25	6	11	941	47.487	0.25	6	11	942	47.150	0.25	6	11	943	47.274	0.25	6	11	944	47.220	0.25	6	11	945	49.163	0.25	6	11	946	50.052	0.4	6	11	947	50.098	0.12	6	8	948	49.915	0.12	6	11	949	49.962	0.3	8	11	950	49.902	0.3	8	11	951	48.163	0.3	8	11	952	48.113	0.3	8	11	953	48.165	0.3	8	11	954	48.189	0.3	8	11	955	51.014	0.3	8	11	956	50.863	0.3	8	11	957	50.262	0.3	8	11	958	50.611	0.3	8	11	959	50.796	0.3	8	11	960	50.455	0.3	8	11	961	50.565	0.3	8	11	962	50.372	0.3	8	11	963	50.923	0.3	8	11	964	51.037	0.3	8	11	965	51.037	0.3	8	11	966	47.134	0.3	8	11	967	46.421	0.3	8	11	968	49.952	0.18	6	9	969	49.934	0.1	6	8	970	50.732	0.1	6	8	971	46.475	0.1	6	8	972	46.317	0.1	6	8	973	46.380	0.1	6	8	974	46.335	0.1	6	8	975	48.749	0.7	9	15	976	48.669	0.25	9	11	977	48.565	0.25	9	11	978	48.002	0.35	4	5	979	48.059	0.35	4	5	980	48.003	0.35	4	5	981	48.404	0.4	9	11	982	48.056	0.25	3	4	983	47.925	0.3	4	5	984	45.665	0.45	8	13	985	46.030	0.45	8	13	986	47.298	0.45	8	13	987	46.032	0.15	8	13	988	50.520	0.15	8	13	989	46.512	0.15	8	13	990	46.138	0.6	12	18	991	48.223	0.6	12	18	992	46.142	0.7	12	18	993	50.126	0.18	8	11	994	50.350	0.18	8	11	995	50.369	0.18	8	11	996	50.395	0.18	8	11	997	50.275	0.18	8	11	998	50.202	0.15	6	11	999	50.168	0.15	6	11	1000	48.439	0.55	13	11
		C	812	48.948	0.2	9	15	912	50.768	0.4	8	11	1012	48.104	0.55	12	14	1013	48.072	0.35	5	8	1014	48.043	0.35	6	10	1015	48.156	0.5	8	11	1016	46.487	0.25	10	13	1017	47.571	0.25	10	13	1018	46.293	0.5	12	18	1019	46.097	0.5	12	18	1020	46.123	0.5	12	18	1021	48.086	0.5	12	18	1022	50.523	0.35	8	13	1023	50.281	0.35	8	13	1024	46.341	0.35	8	13	1025	46.416	0.35	8	13	1026	46.360	0.35	8	13	1027	46.382	0.35	8	13	1028	48.158	0.55	10	15	1029	-51.463	0.45	7	9	1030	-51.563	0.45	7	9	1031	46.467	0.2	10	13	1032	45.815	0.2	10	13	1033	46.440	0.2	8	13	1034	46.744	0.2	8	13	1035	46.623	0.2	8	13	1036	46.381	0.2	8	13	1037	51.122	0.2	8	13	1038	46.460	0.2	10	10	1039	46.678	0.2	10	10	1040	46.671	0.15	10	10	1041	46.658	0.25	10	14	1042	46.545	0.25	10	14	1043	50.706	0.1	8	11	1044	50.580	0.1	8	11	1045	47.808	0.25	10	11	1046	46.458	0.25	8	10	1047	46.507	0.25	8	10	1048	46.455	0.25	8	13	1049	46.432	0.2	8	12	1050	46.446	0.15	8	12	1051	50.908	0.2	7	11	1052	47.551	0.55	12	16	1053	47.348	0.25	10	12	1054	47.709	0.6	12	14	1055	46.341	0.35	10	11	1056	46.281	0.35	10	16	1057	46.494	0.35	10	16	1058	46.144	0.55	13	20	1059	46.227	0.25	9	12	1060	46.107	0.6	12	16	1061	47.301	0.45	12	18	1062	47.095	0.25	7	7	1063	47.297	0.5	14	14	1064	47.203	0.45	12	15	1065	46.094	0.25	10	16	1066	46.366	0.25	10	16	1067	47.274	0.55	12	17	1068	47.464	0.4	8	9	1069	47.376	0.45	10	12	1070	47.333	0.5	10	12	1071	46.885	0.45	11	12	1072	46.533	0.45	12	20	1073	46.550	0.45	12	20	1074	49.080	0.5	10	14	1075	49.271	0.55	10	14	1076	50.334	0.15	5	9	
			D	813	48.903	0.15	8	10	913	50.883	0.4	8	11	1013	48.072	0.35	5	8	1014	48.043	0.35	6	10	1015	48.156	0.5	8	11	1016	46.487	0.25	10	13	1017	47.571	0.25	10	13	1018	46.293	0.5	12	18	1019	46.097	0.5	12	18	1020	46.123	0.5	12	18	1021	48.086	0.5	12	18	1022	50.523	0.35	8	13	1023	50.281	0.35	8	13	1024	46.341	0.35	8	13	1025	46.416	0.35	8	13	1026	46.360	0.35	8	13	1027	46.382	0.35	8	13	1028	48.158	0.55	10	15	1029	-51.463	0.45	7	9	1030	-51.563	0.45	7	9	1031	46.467	0.2	10	13	1032	45.815	0.2	10	13	1033	46.440	0.2	8	13	1034	46.744	0.2	8	13	1035	46.623	0.2	8	13	1036	46.381	0.2	8	13	1037	51.122	0.2	8	13	1038	46.460	0.2	10	10	1039	46.678	0.2	10	10	1040	46.671	0.15	10	10	1041	46.658	0.25	10	14	1042	46.545	0.25	10	14	1043	50.706	0.1	8	11	1044	50.580	0.1	8	11	1045	47.808	0.25	10	11	1046	46.458	0.25	8	10	1047	46.507	0.25	8	10	1048	46.455	0.25	8	13	1049	46.432	0.2	8	12	1050	46.446	0.15	8	12	1051	50.908	0.2	7	11	1052	47.551	0.55	12	16	1053	47.348	0.25	10	12	1054	47.709	0.6	12	14	1055	46.341	0.35	10	11	1056	46.281	0.35	10	16	1057	46.494	0.35	10	16	1058	46.144	0.55	13	20	1059	46.227	0.25	9	12	