




SECTION 1
 1 : 1250 (H) C1021
 1 : 250 (V)

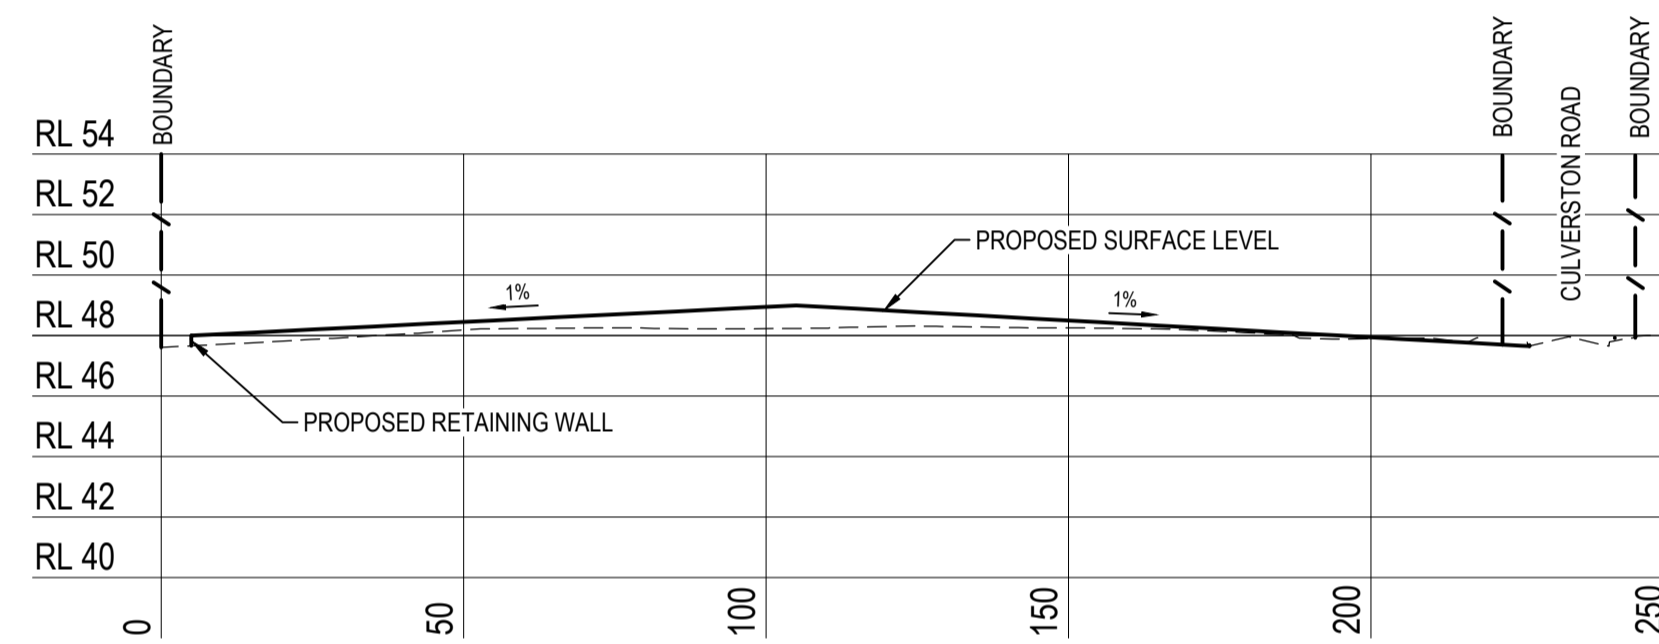


SECTION 2
 1 : 1250 (H) C1021
 1 : 250 (V)

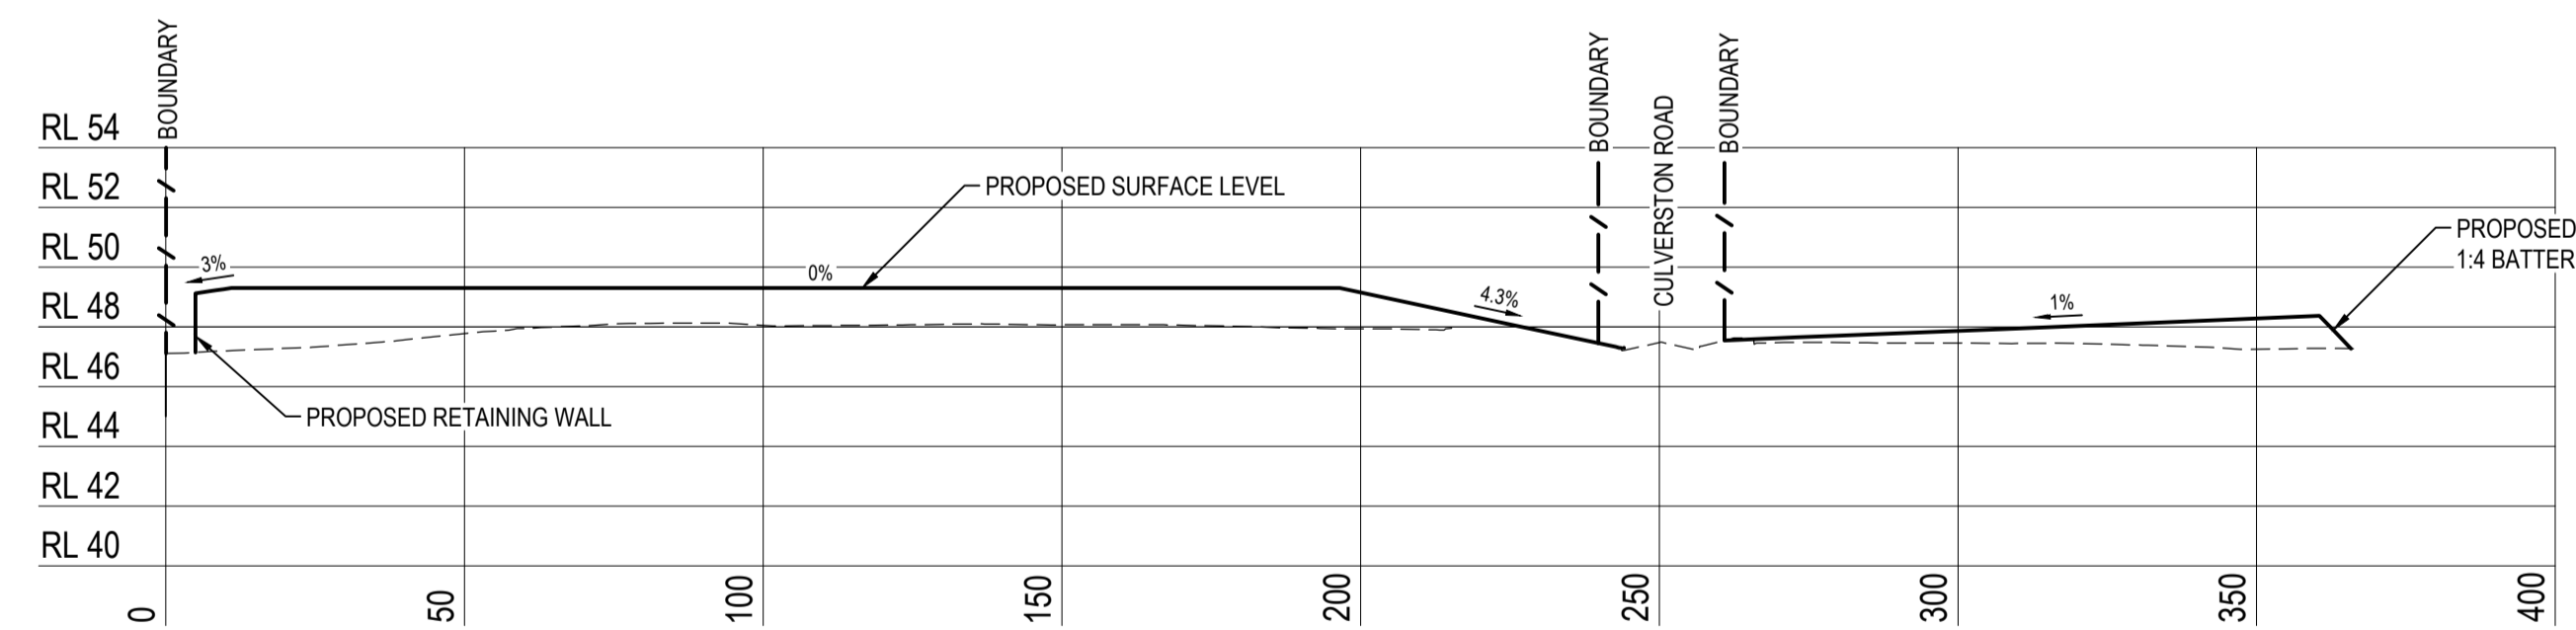

SECTION 3
 1 : 1250 (H) C1021
 1 : 250 (V)

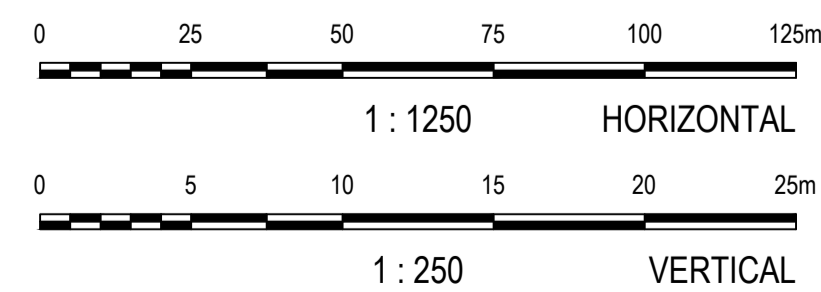

Issue	Description	Date
01	ISSUE FOR REVIEW	28/04/16

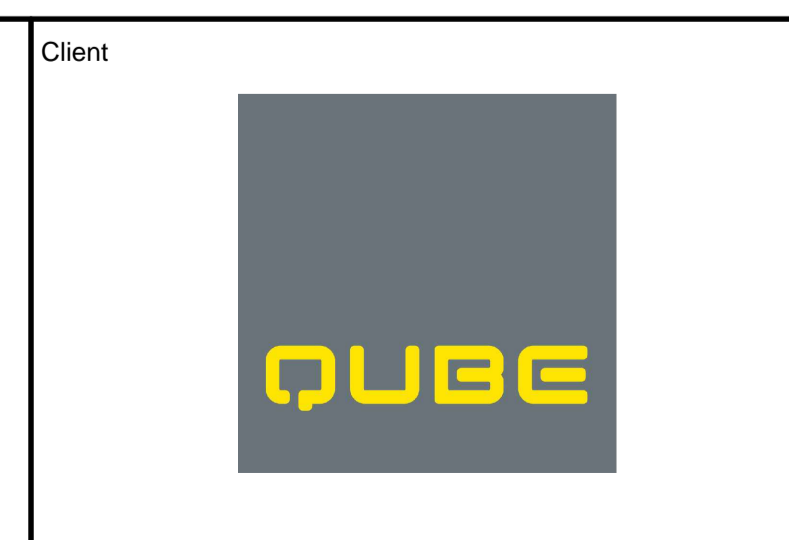

Status PRELIMINARY ONLY NOT TO BE USED FOR CONSTRUCTION	
Scales AS SHOWN	Current Issue Signatures
Original Size A1	Drawn C.MABER
Height Datum AHD	Designed D.BETTS
Grid MGA	Checked D.STONE
Filename: Eis-c1-041-aa009069-nsd-TypicalSiteSections.dwg	Approved D.STONE

Project MINTO WAREHOUSE AND LOGISTICS HUB
Title TYPICAL SITE SECTIONS

Arcadis Australia Pacific Pty Limited
 Level 5, 141 Walker St
 NORTH SYDNEY NSW 2060
 ABN 76 104 485 289
 Tel No: +61 2 8907 9000
 Fax No: +61 2 8907 9001
 arcadis.com

Drawing No.	Project No.	Issue
EIS-C1-041	AA009069	01