
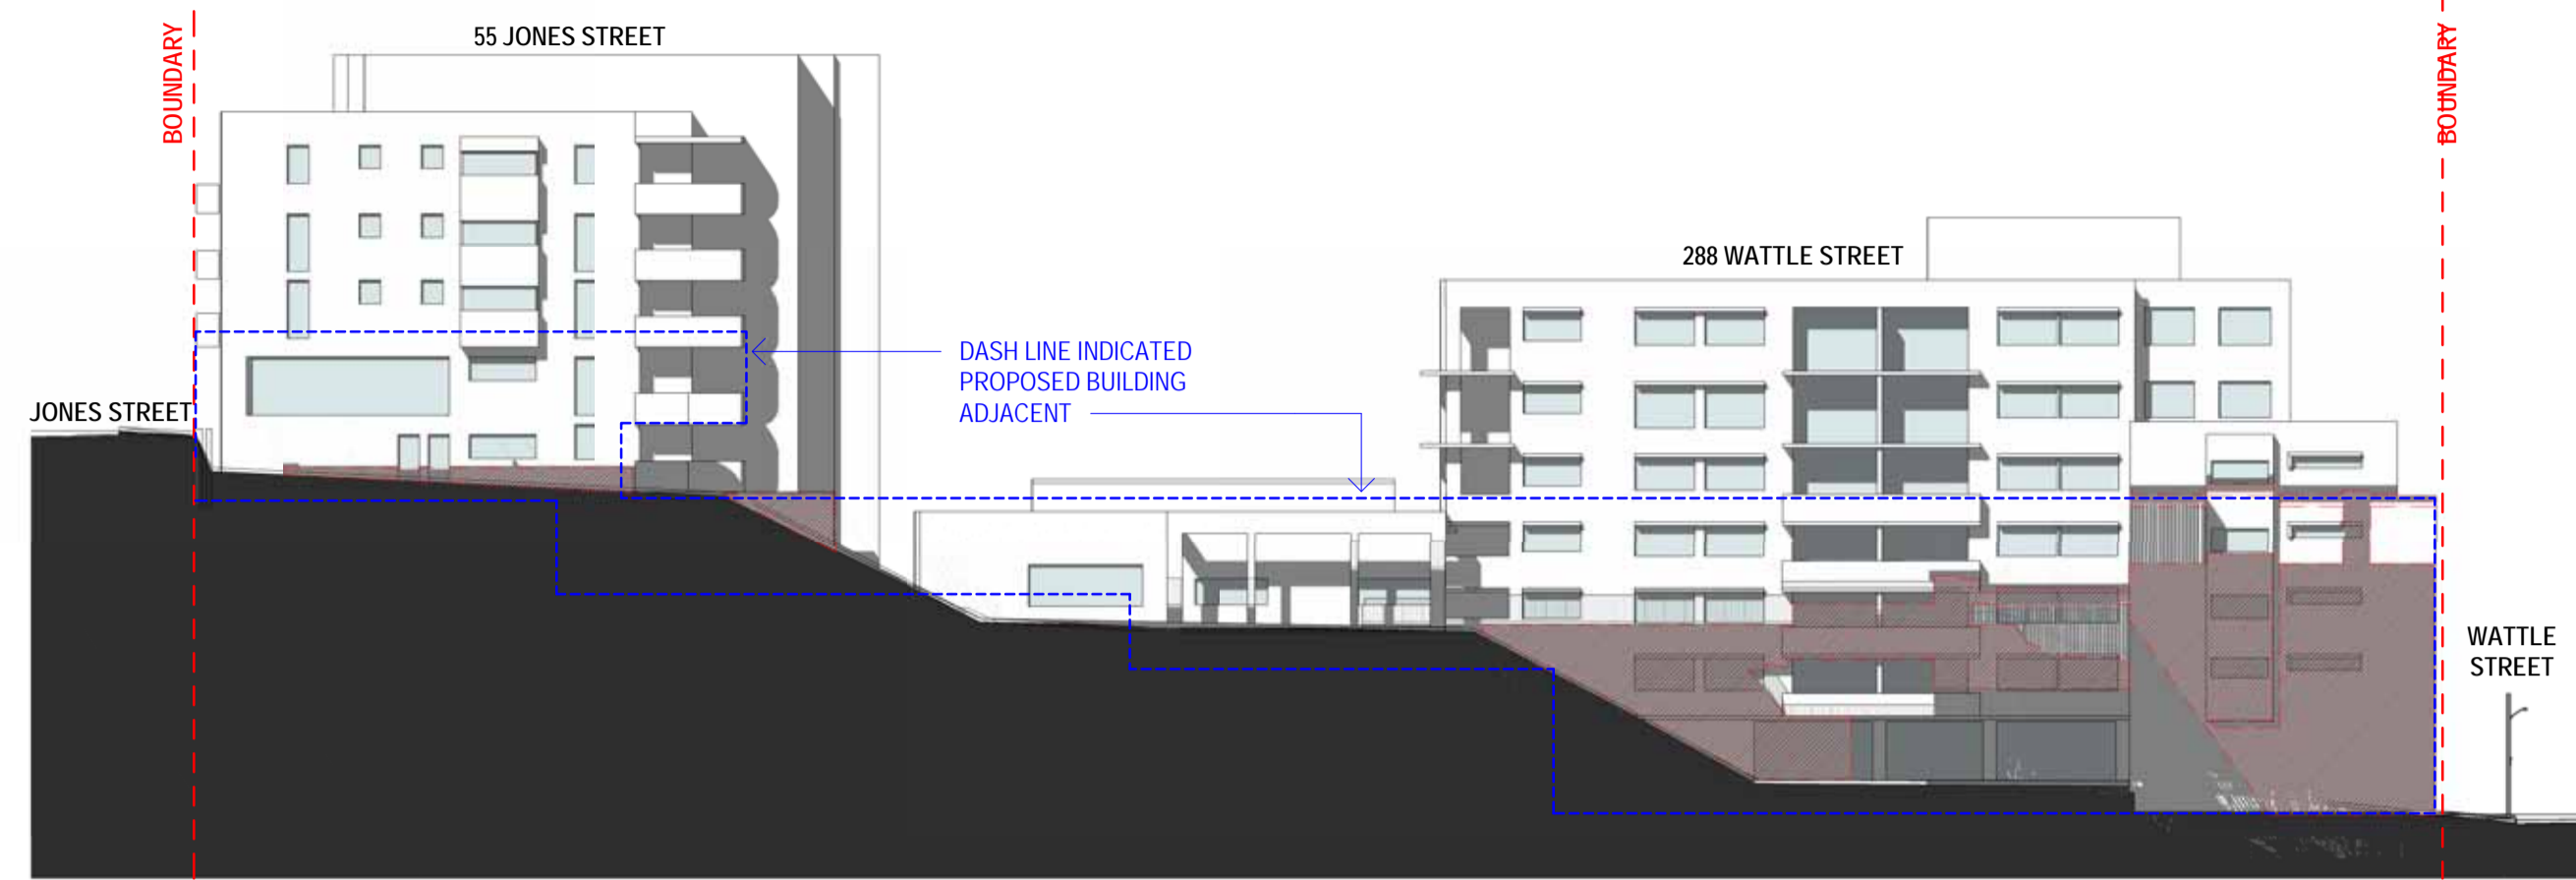


Please note
 If the Status of this drawing is not signed off For Construction it may be subject to change, alteration or amendment at the discretion of Designinc Sydney Pty Limited. If so, Designinc Sydney Pty Limited is not liable for any loss, damage, harm or injury whether special, consequential, direct or indirect, suffered by you or any other person as a result of your use of this drawing for construction purposes.
 Figured dimensions take preference to scale readings. Verify all dimensions on site.
 Report any discrepancies to the Architect for decision before proceeding with the work.



No	DATE	REVISIONS	BY
A	29.09.17	ISSUE FOR REVIEW	TB
B	04.10.17	ISSUE FOR SSD DA	TB
C	06.10.17	ISSUE FOR SSD DA	TB
D	10.10.17	ALPHANUMERICAL REVISION FOR SSD DA	TB
E	20.10.17	ISSUE FOR SSD DA	TB

ADDITIONAL SHADOW CAST BY DEVELOPMENT

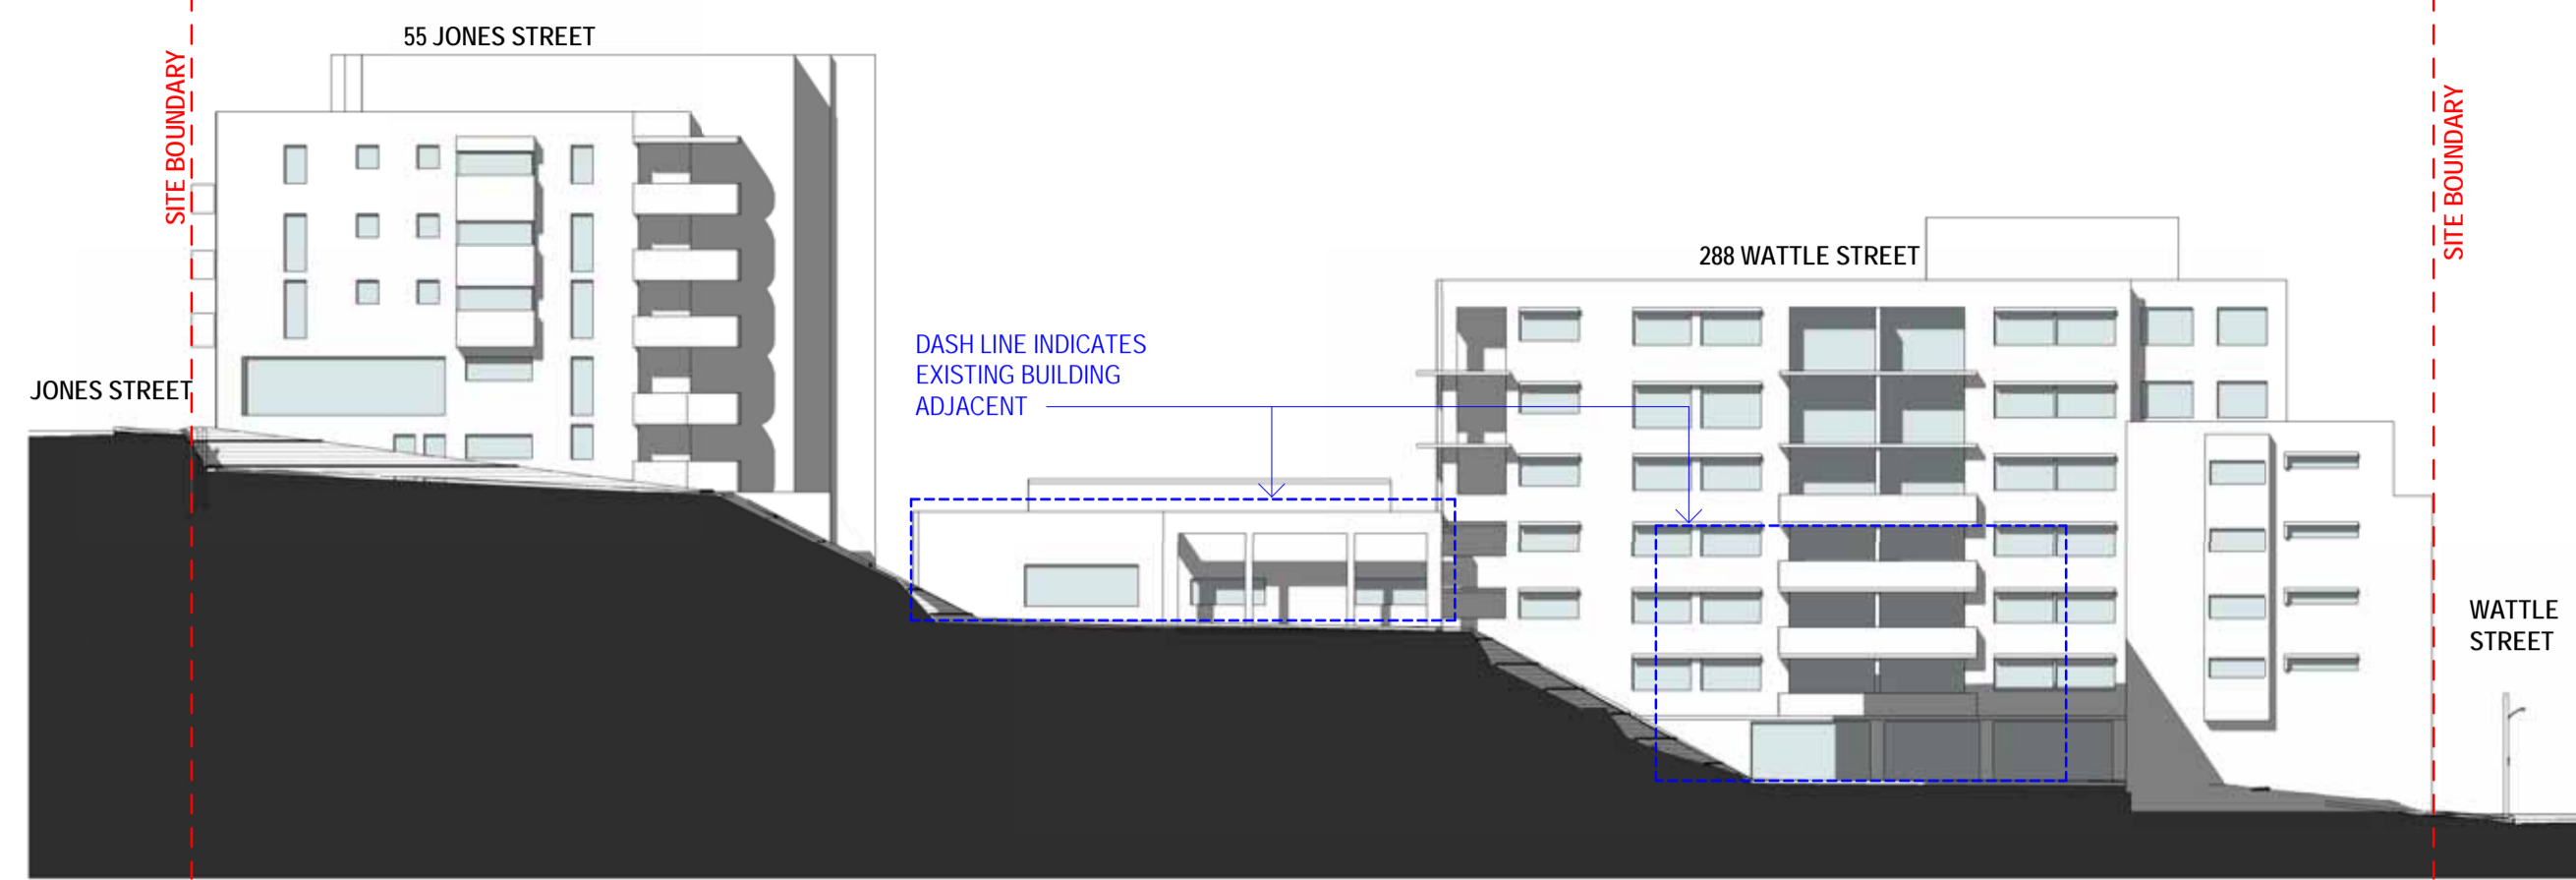



1 NEIGHBOURING ELEVATION - EXISTING - 21ST JUNE 12PM
 DA-5004 SCALE

2 NEIGHBOURING ELEVATION - NEW - 21ST JUNE 12PM
 DA-5004 SCALE

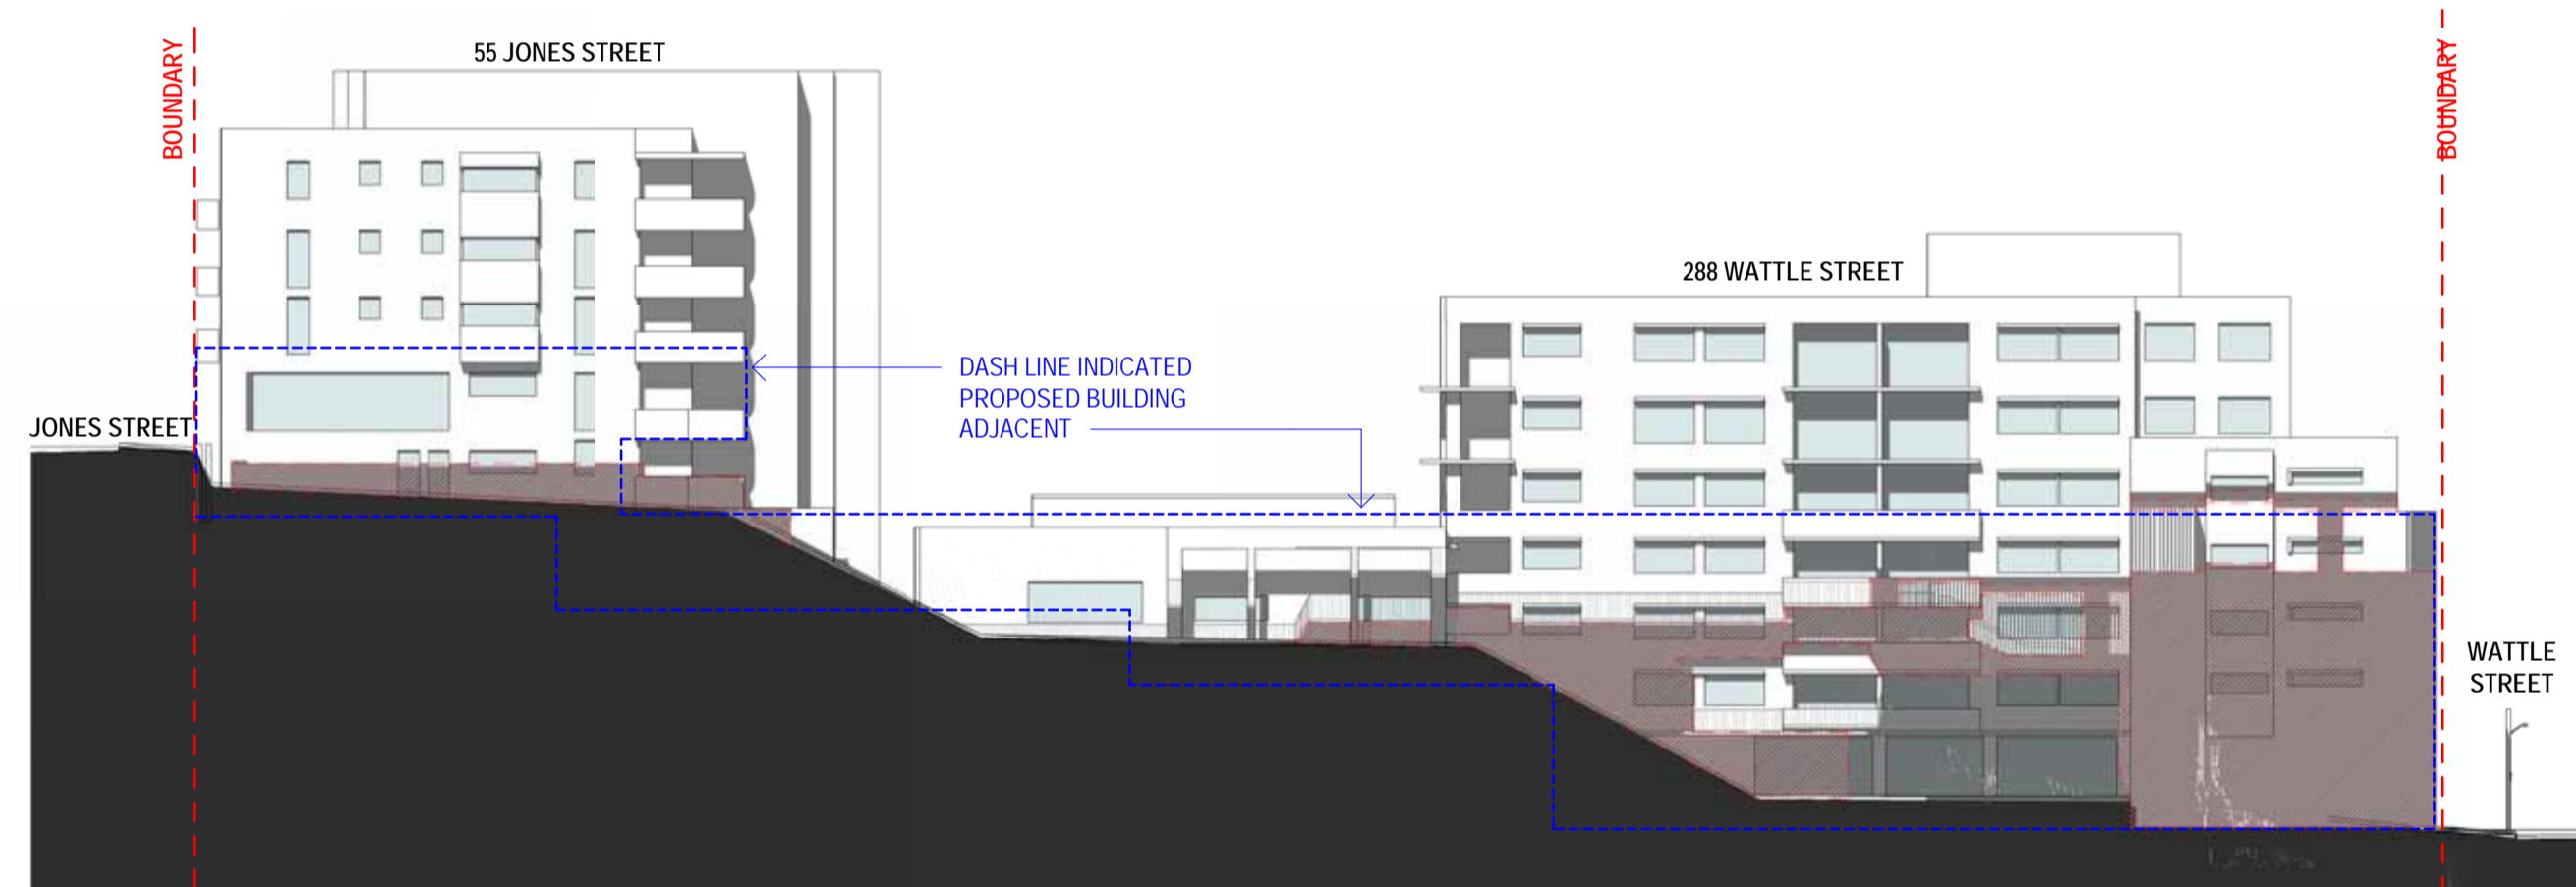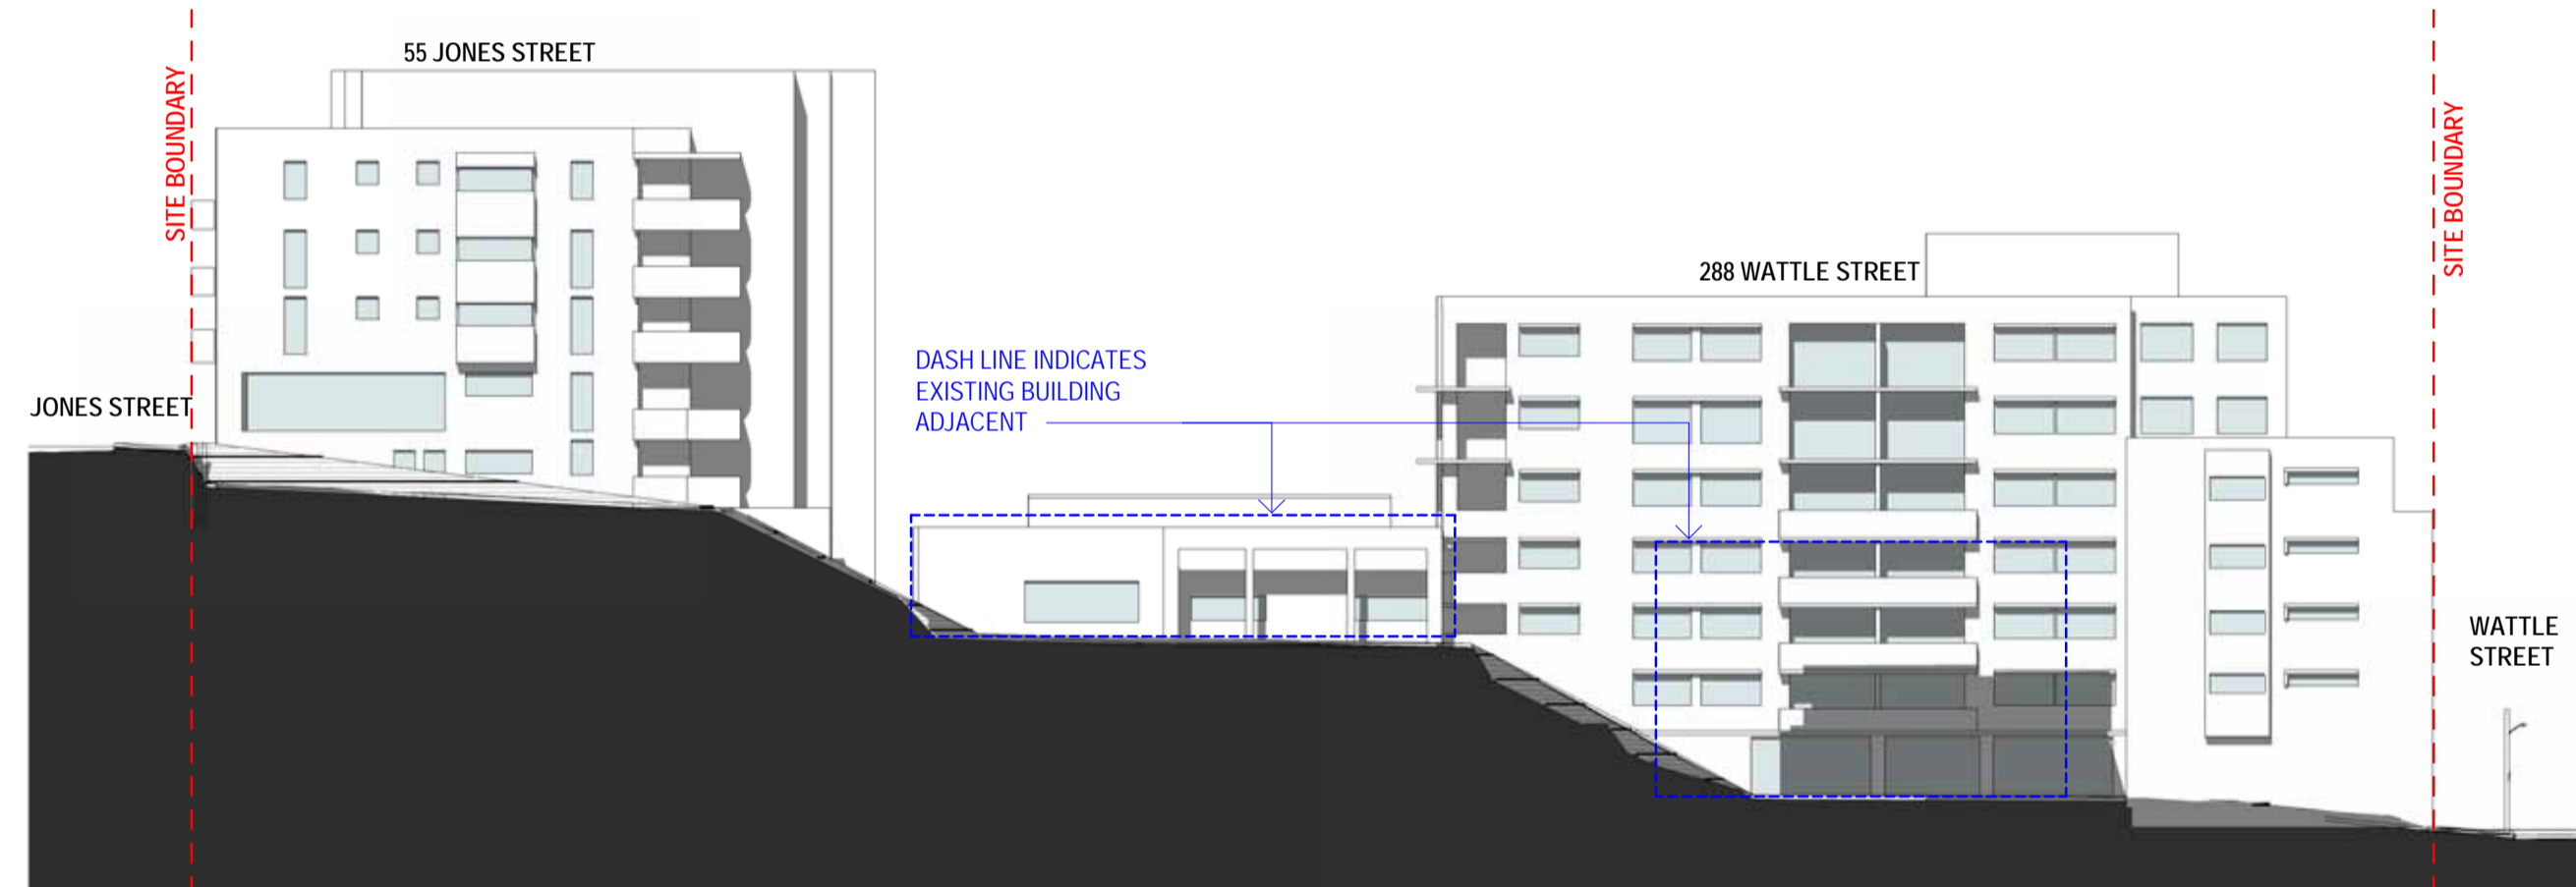


3 NEIGHBOURING ELEVATION - EXISTING - 21ST JUNE 1PM
 DA-5004 SCALE

4 NEIGHBOURING ELEVATION - NEW - 21ST JUNE 1PM
 DA-5004 SCALE

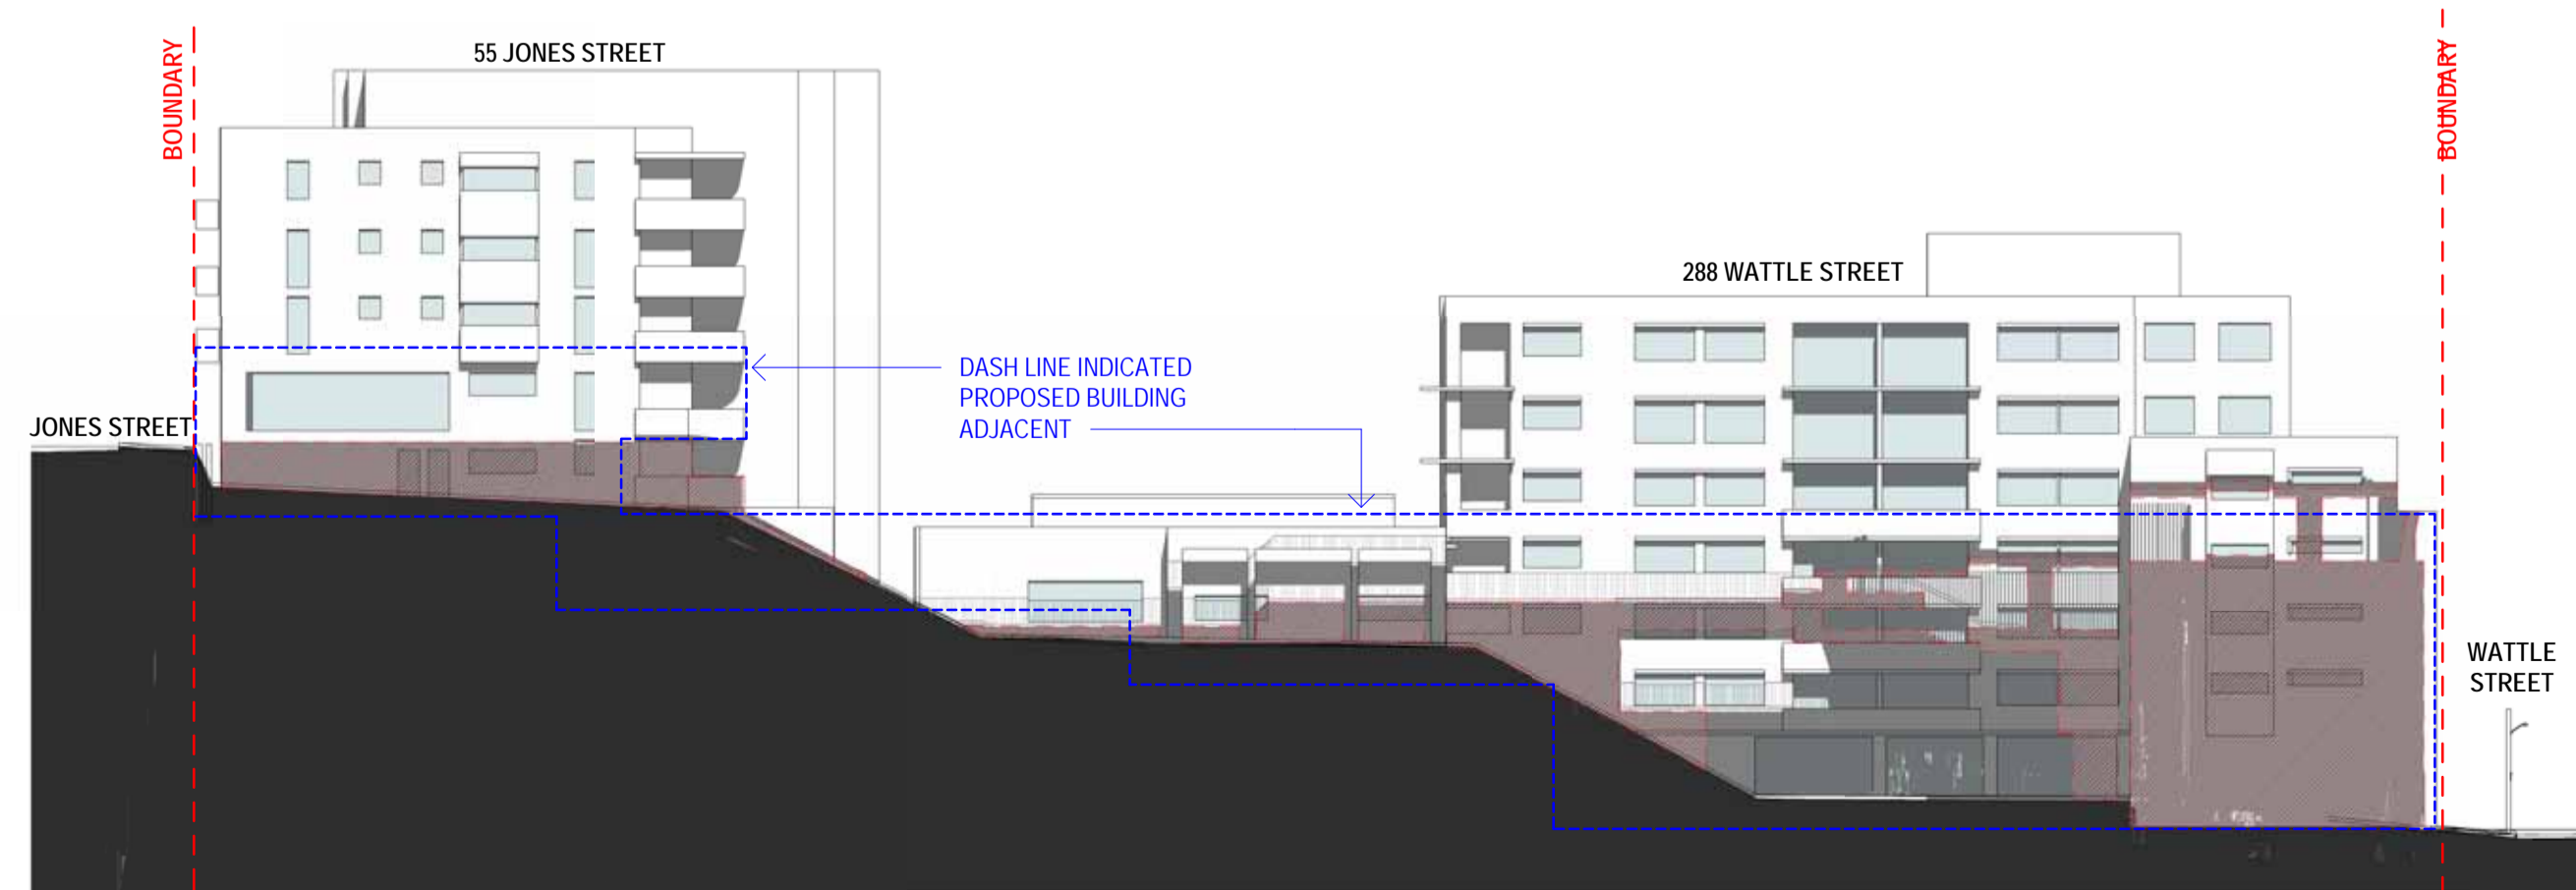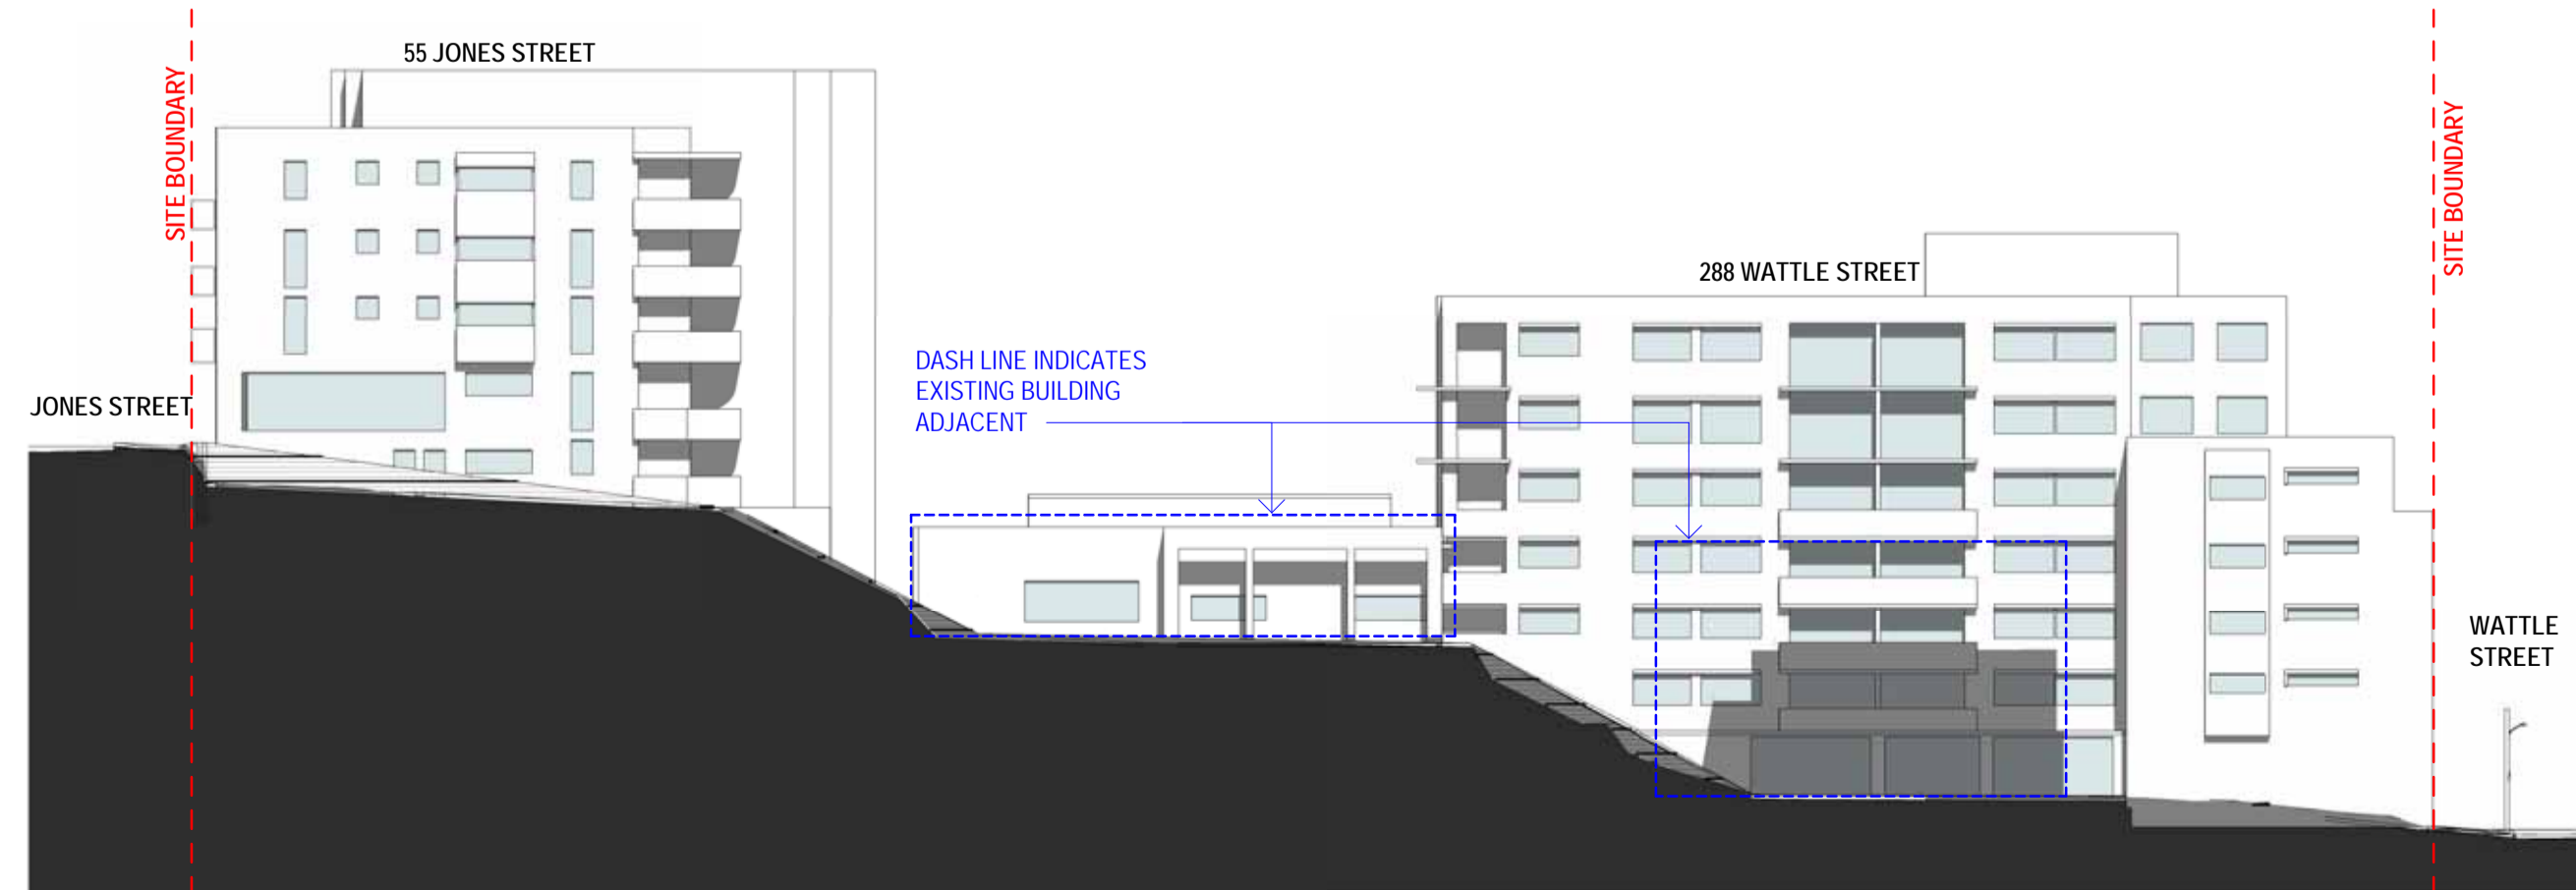

5 NEIGHBOURING ELEVATION - EXISTING - 21ST JUNE 2PM
 DA-5004 SCALE

6 NEIGHBOURING ELEVATION - NEW - 21ST JUNE 2PM
 DA-5004 SCALE

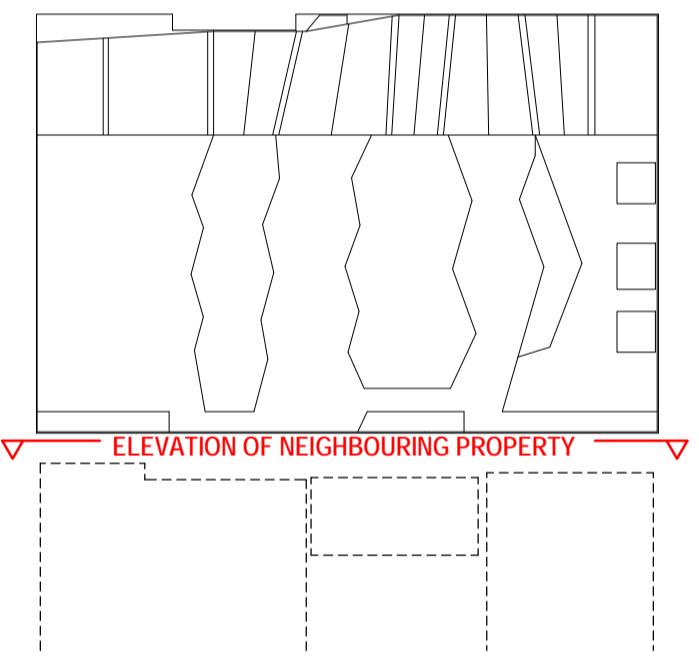

ARCHITECTS IN ASSOCIATION
Designinc | Lacoste +Stevenson | bmc2
 Designinc Sydney PTY LIMITED ACN 003008820
 L12 / 77 PACIFIC HWY NORTH SYDNEY NSW 2060 AUSTRALIA
 PO BOX 651 NORTH SYDNEY NSW 2059 AUSTRALIA
 T +612 9925 7100 F +612 9925 7199
 E sydney@sydney.designinc.com.au www.designinc.com.au

Architecture Urban Design Interiors

CLIENT SCHOOL INFRASTRUCTURE NSW

PROJECT NEW ULTIMO PYRMONT PUBLIC SCHOOL

Quarry St, Ultimo NSW
 TITLE VERTICAL SHADOW ANALYSIS - 12PM-2PM

07-SHADOW DIAGRAMS			
DRAWN BY	TB	REVISION	
SCALES	1 : 1000 @ A1		
PLOT DATE	09/28/17		
PROJECT N°.	S15124	REVISION	
DRAWING N°.	DA-5004	DATE	
DRAWING STATUS	REVIEWED BY	SIGNATURE	
DA	TL		

QUALITY CERTIFIED ISO 9001
 Completion of the Drawing Status is evidence the design has been verified as conforming to the requirements of the Project M.S. Plan. Initiating the 'Drawn By' box confirms that this drawing has been prepared in conformity with Designinc Sydney M.S. procedures.

DEVELOPMENT APPLICATION