


No	DATE	REVISIONS	BY
A	04.07.17	ISSUE FOR REVIEW	TB
B	07.07.17	DRAFT SSD	BD
C	13.09.17	ISSUE FOR SIGN OFF	TB
D	29.09.17	ISSUE FOR REVIEW	TB
E	04.10.17	ISSUE FOR SSD DA	TB
F	06.10.17	ISSUE FOR SSD DA	TB
G	10.10.17	ALPHANUMERICAL REVISION FOR SSD DA	TB
H	20.10.17	ISSUE FOR SSD DA	TB

ADDITIONAL SHADOW CAST BY DEVELOPMENT

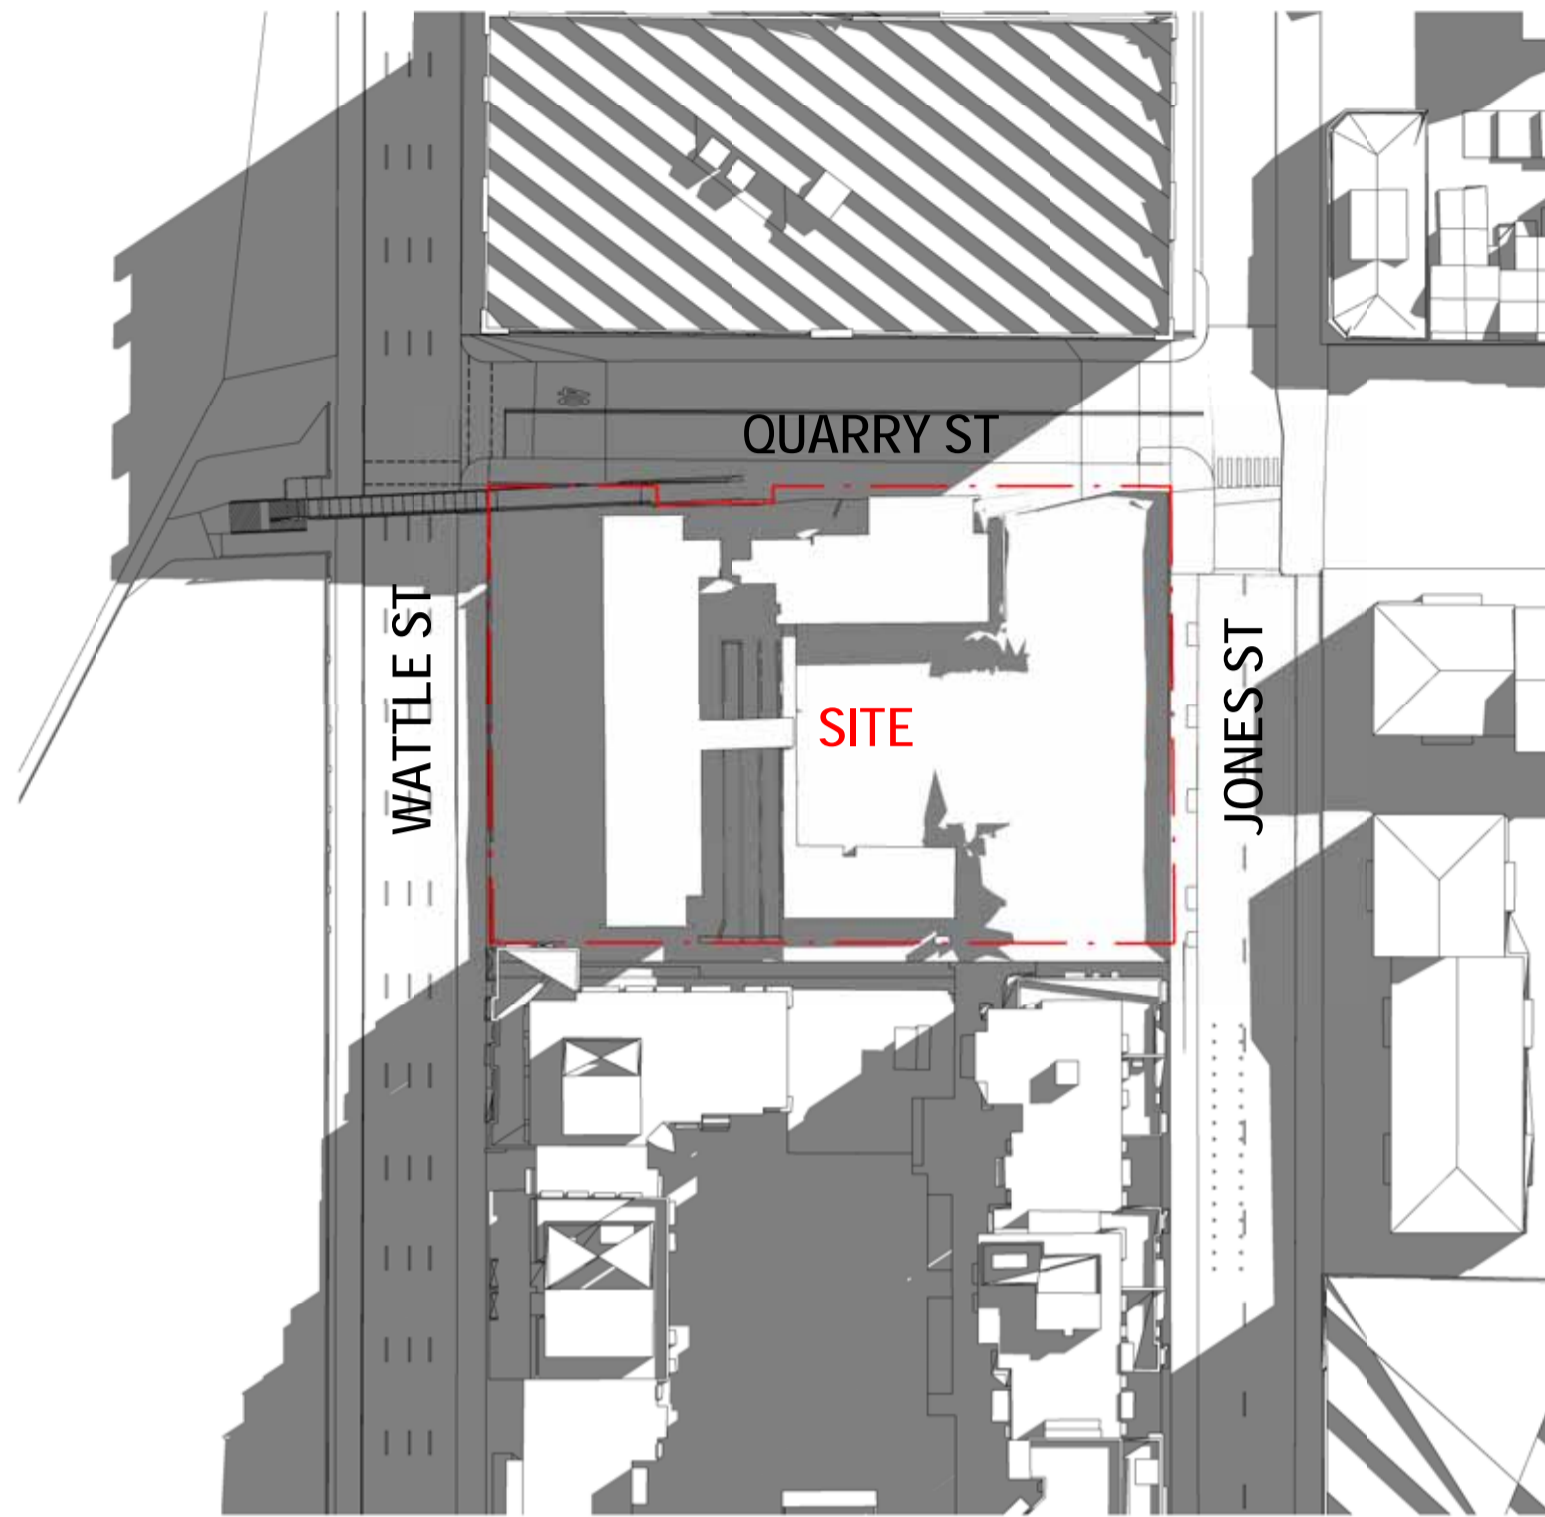

1 SHADOW PLAN - EXISTING - 21ST JUNE 9AM
 (DA-5000) SCALE 1:1000



2 SHADOW PLAN - EXISTING - 21ST JUNE 10AM
 (DA-5000) SCALE 1:1000



3 SHADOW PLAN - EXISTING - 21ST JUNE 11AM
 (DA-5000) SCALE 1:1000



4 SHADOW PLAN - NEW - 21ST JUNE 9AM
 (DA-5000) SCALE 1:1000



5 SHADOW PLAN - NEW - 21ST JUNE 10AM
 (DA-5000) SCALE 1:1000



6 SHADOW PLAN - NEW - 21ST JUNE 11AM
 (DA-5000) SCALE 1:1000

ARCHITECTS IN ASSOCIATION
Designinc | Lacoste + Stevenson | bmc2
 Designinc Sydney PTY LIMITED ACN 003008820
 L12 / 77 PACIFIC HWY NORTH SYDNEY NSW 2060 AUSTRALIA
 PO BOX 651 NORTH SYDNEY NSW 2059 AUSTRALIA
 T +612 8965 7100 F +612 8965 7199
 E sydney@sydney.designinc.com.au www.designinc.com.au

Architecture Urban Design Interiors

CLIENT SCHOOL INFRASTRUCTURE NSW

PROJECT NEW ULTIMO PYRMONT PUBLIC SCHOOL

Quarry St, Ultimo NSW
 TITLE BUILDING SHADOW PLANS - 9AM-11AM

07-SHADOW DIAGRAMS

DRAWN BY	TB
SCALES	1 : 1000 @ A1
PLOT DATE	02/06/17
PROJECT N°.	S15124
DRAWING N°.	DA-5000
DRAWING STATUS	REVIEWED BY SIGNATURE DATE
DA	TL

QUALITY CERTIFIED ISO 9001
 Completion of the Drawing Status is evidence the design has been verified as conforming to the requirements of the Project M.S. Plan, initiating the 'Drawn By' box confirms that this drawing has been prepared in conformity with Designinc Sydney M.S. procedures.

DEVELOPMENT APPLICATION