


Copyright Designinc Sydney Pty Limited  
 This drawing is protected by copyright. All rights are reserved. Unless permitted under the Copyright Act 1968, no part of this drawing may in any form or by any means be reproduced, published, broadcast or transmitted without the prior written permission of the copyright owner.


**Please note**  
 If the Status of this drawing is not signed off For Construction it may be subject to change, alteration or amendment at the discretion of Designinc Sydney Pty Limited. If so, Designinc Sydney Pty Limited is not liable for any loss, damage, harm or injury whether special, consequential, direct or indirect, suffered by you or any other person as a result of your use of this drawing for construction purposes.  
 Figured dimensions take preference to scale readings. Verify all dimensions on site.  
 Report any discrepancies to the Architect for decision before proceeding with the work.

SUBMITTED ARCHITECTS:  
 CHAIRMAN: Gordon 4669     ARCHITECT: Anthony Quan 5421     SANDKOP: Amin 7337

No	DATE	REVISIONS	BY
A	29.09.17	ISSUE FOR REVIEW	TB
B	04.10.17	ISSUE FOR SSD DA	TB
C	06.10.17	ISSUE FOR SSD DA	TB
D	10.10.17	ALPHANUMERICAL REVISION FOR SSD DA	TB
E	20.10.17	ISSUE FOR SSD DA	TB

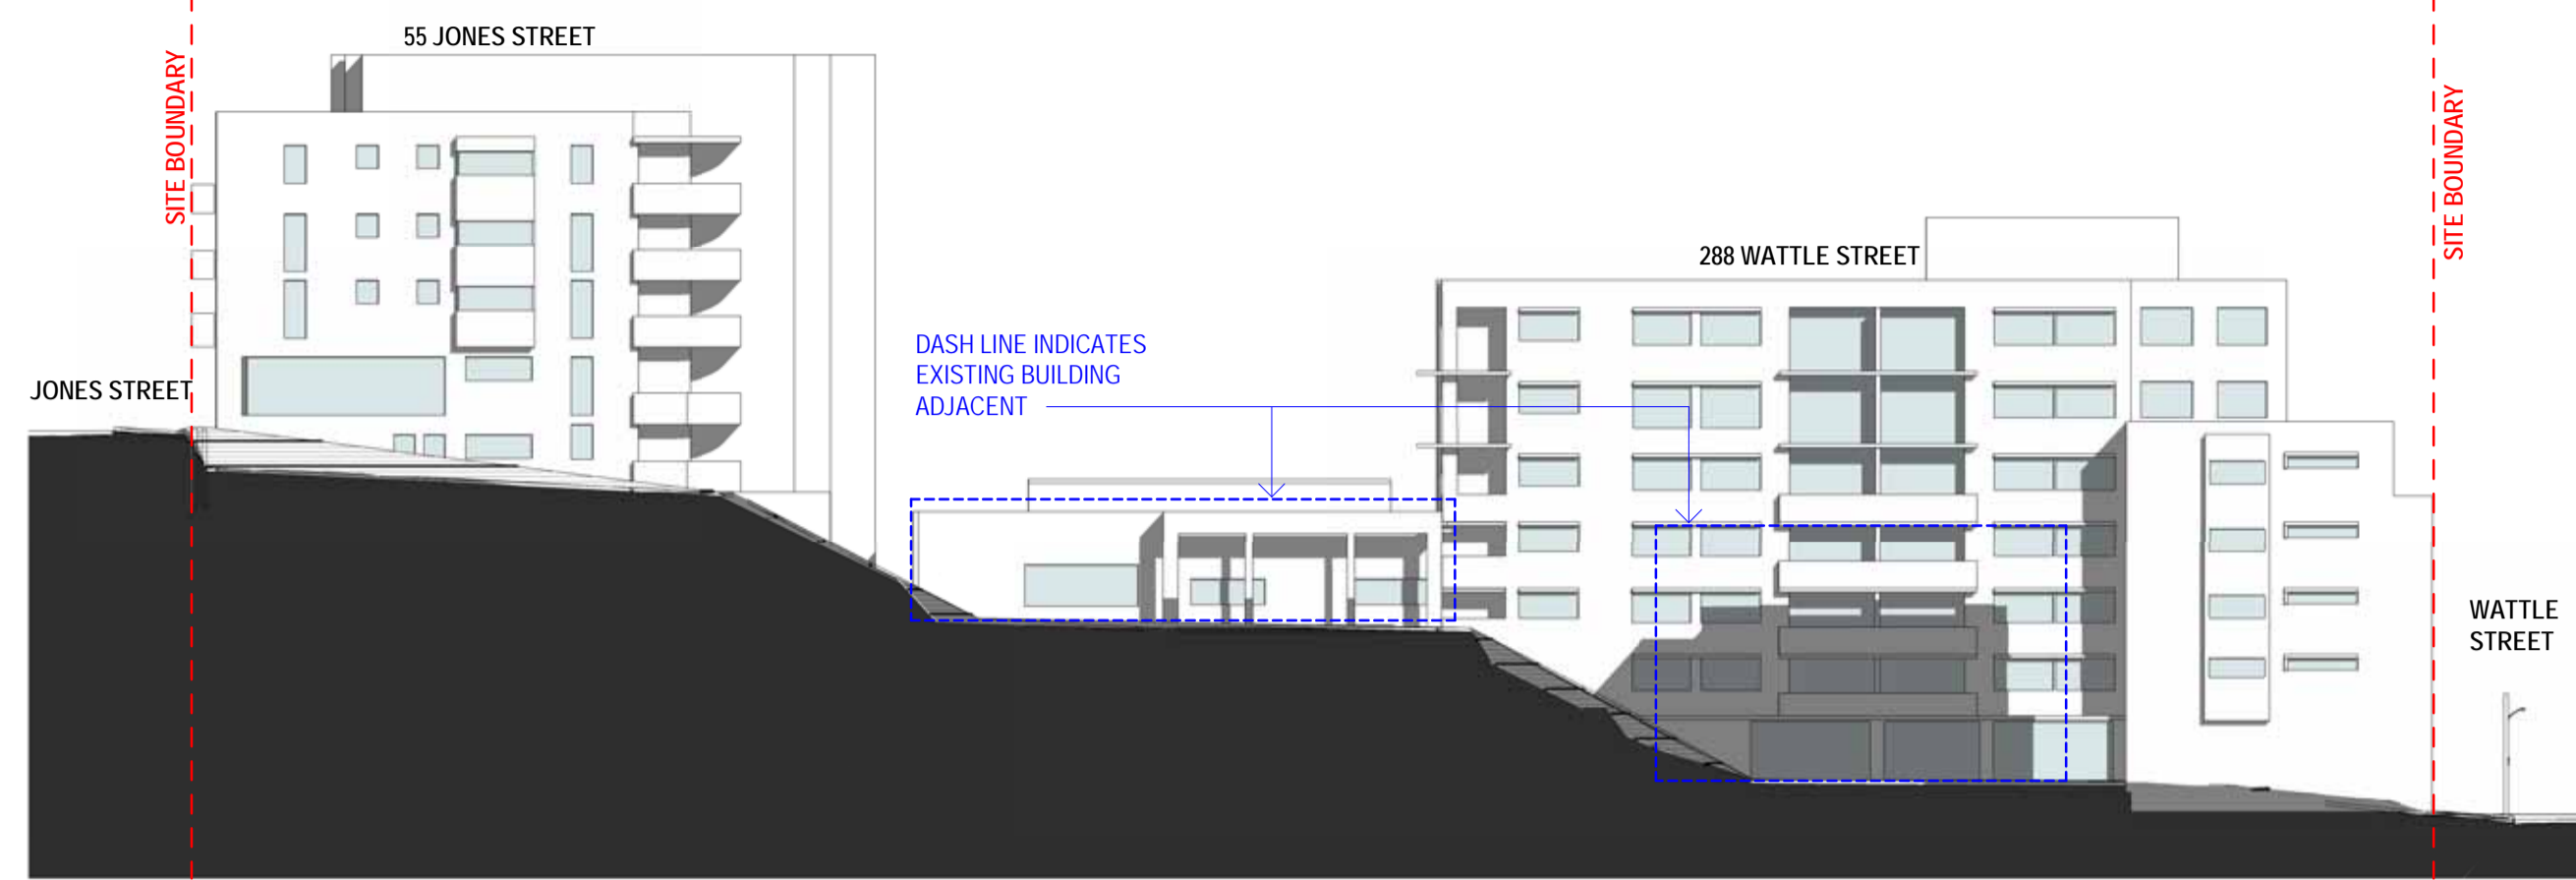


1 NEIGHBOURING ELEVATION - EXISTING - 21ST JUNE 3PM  
 DA-5005 SCALE

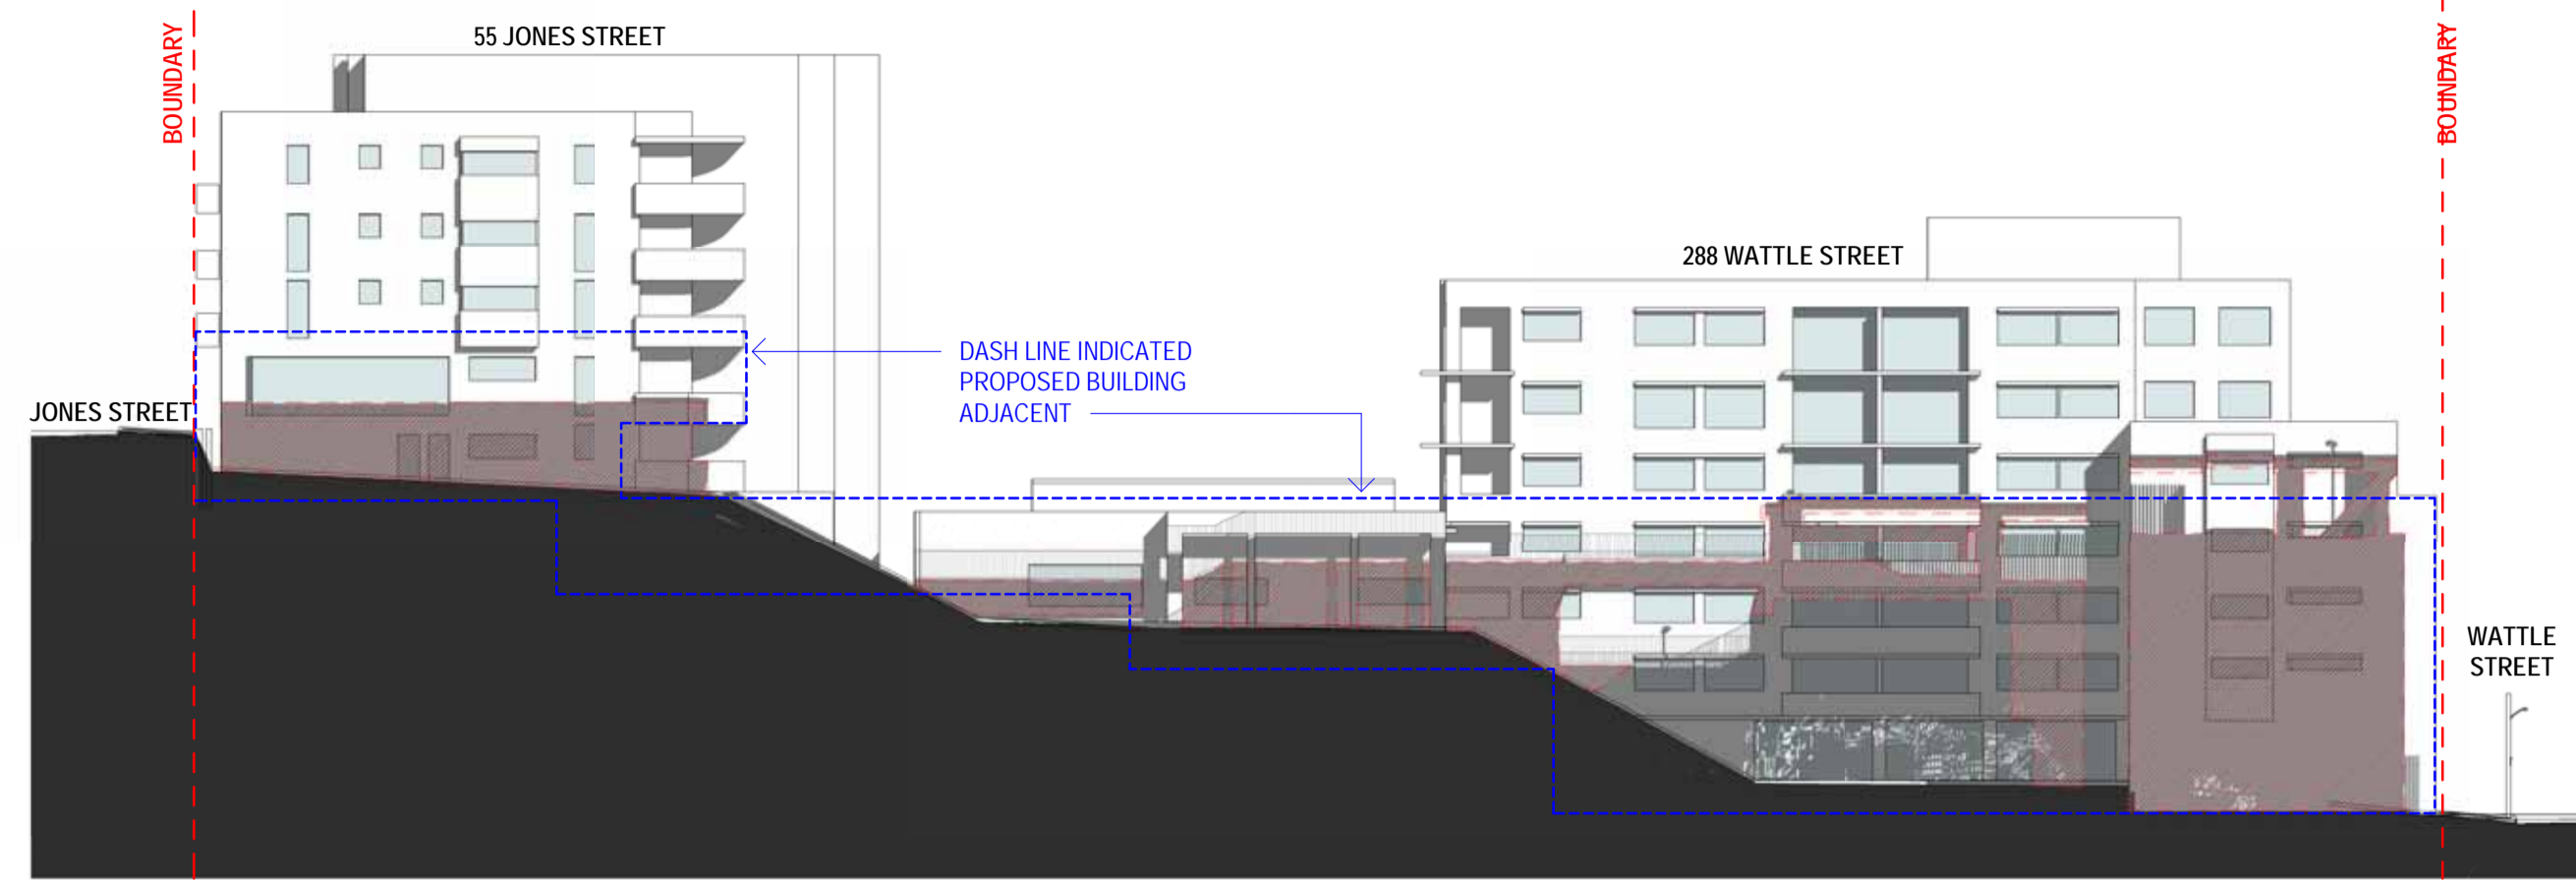

2 NEIGHBOURING ELEVATION - NEW - 21ST JUNE 3PM  
 DA-5005 SCALE

ADDITIONAL SHADOW CAST BY DEVELOPMENT

BD	BEDROOM WINDOW
KIT	KITCHEN WINDOW
LIV1	SECONDARY WINDOW TO LIVING SPACE
LIV2	SOLE WINDOW TO LIVING SPACE
BR	BATHROOM WINDOW
ST	SOLE WINDOW TO STUDIO APARTMENT

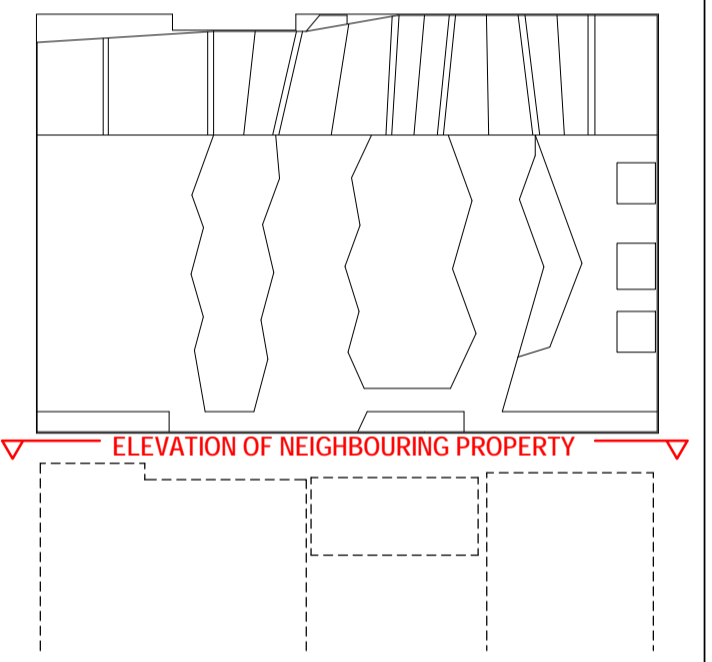

3 NEIGHBOURING ELEVATION - ROOM OCCUPANCY  
 DA-5005 SCALE

ARCHITECTS IN ASSOCIATION  
**Designinc | Lacoste +Stevenson | bmc2**  
 Designinc Sydney PTY LIMITED ACN 003008820  
 L12 / 77 PACIFIC HWY NORTH SYDNEY NSW 2060 AUSTRALIA  
 PO BOX 651 NORTH SYDNEY NSW 2059 AUSTRALIA  
 T +612 9925 7100 F +612 9925 7199  
 E sydney@sydney.designinc.com.au www.designinc.com.au

Architecture Urban Design Interiors

CLIENT SCHOOL INFRASTRUCTURE NSW

PROJECT NEW ULTIMO PYRMONT PUBLIC SCHOOL

Quarry St, Ultimo NSW  
 TITLE VERTICAL SHADOW ANALYSIS - 3PM

07-SHADOW DIAGRAMS

DRAWN BY	TB
SCALES	As indicated @ A1
PLOT DATE	09/28/17

PROJECT N°.	S15124	REVISION	E
-------------	--------	----------	---

DRAWING N°.	REVIEWED BY	SIGNATURE	DATE
DA	TL		

QUALITY CERTIFIED ISO 9001  
 Completion of the Drawing Status is evidence the design has been verified as conforming to the requirements of the Project M.S. Plan. Initiating the 'Clean By' box confirms that this drawing has been prepared in conformity with Designinc Sydney M.S. procedures.

DEVELOPMENT APPLICATION