


**Please note**  
 If the Status of this drawing is not signed off For Construction it may be subject to change, alteration or amendment at the discretion of Designinc Sydney Pty Limited. If so, Designinc Sydney Pty Limited is not liable for any loss, damage, harm or injury whether special, consequential, direct or indirect, suffered by you or any other person as a result of your use of this drawing for construction purposes.

Figured dimensions take preference to scale readings. Verify all dimensions on site.  
 Report any discrepancies to the Architect for decision before proceeding with the work.  
 NOMINATED ARCHITECTS: Anthony Quan 5421 Sandeep Anil 7337  
 Ghislain Coulon 4669

No	DATE	REVISIONS	BY
A	04.07.17	ISSUE FOR REVIEW	TB
B	07.07.17	DRAFT SSD	BD
C	13.09.17	ISSUE FOR SIGN OFF	TB
D	29.09.17	ISSUE FOR REVIEW	TB
E	04.10.17	ISSUE FOR SSD DA	TB
F	06.10.17	ISSUE FOR SSD DA	TB
G	10.10.17	ALPHANUMERICAL REVISION FOR SSD DA	TB
H	20.10.17	ISSUE FOR SSD DA	TB

ADDITIONAL SHADOW  
 CAST BY DEVELOPMENT

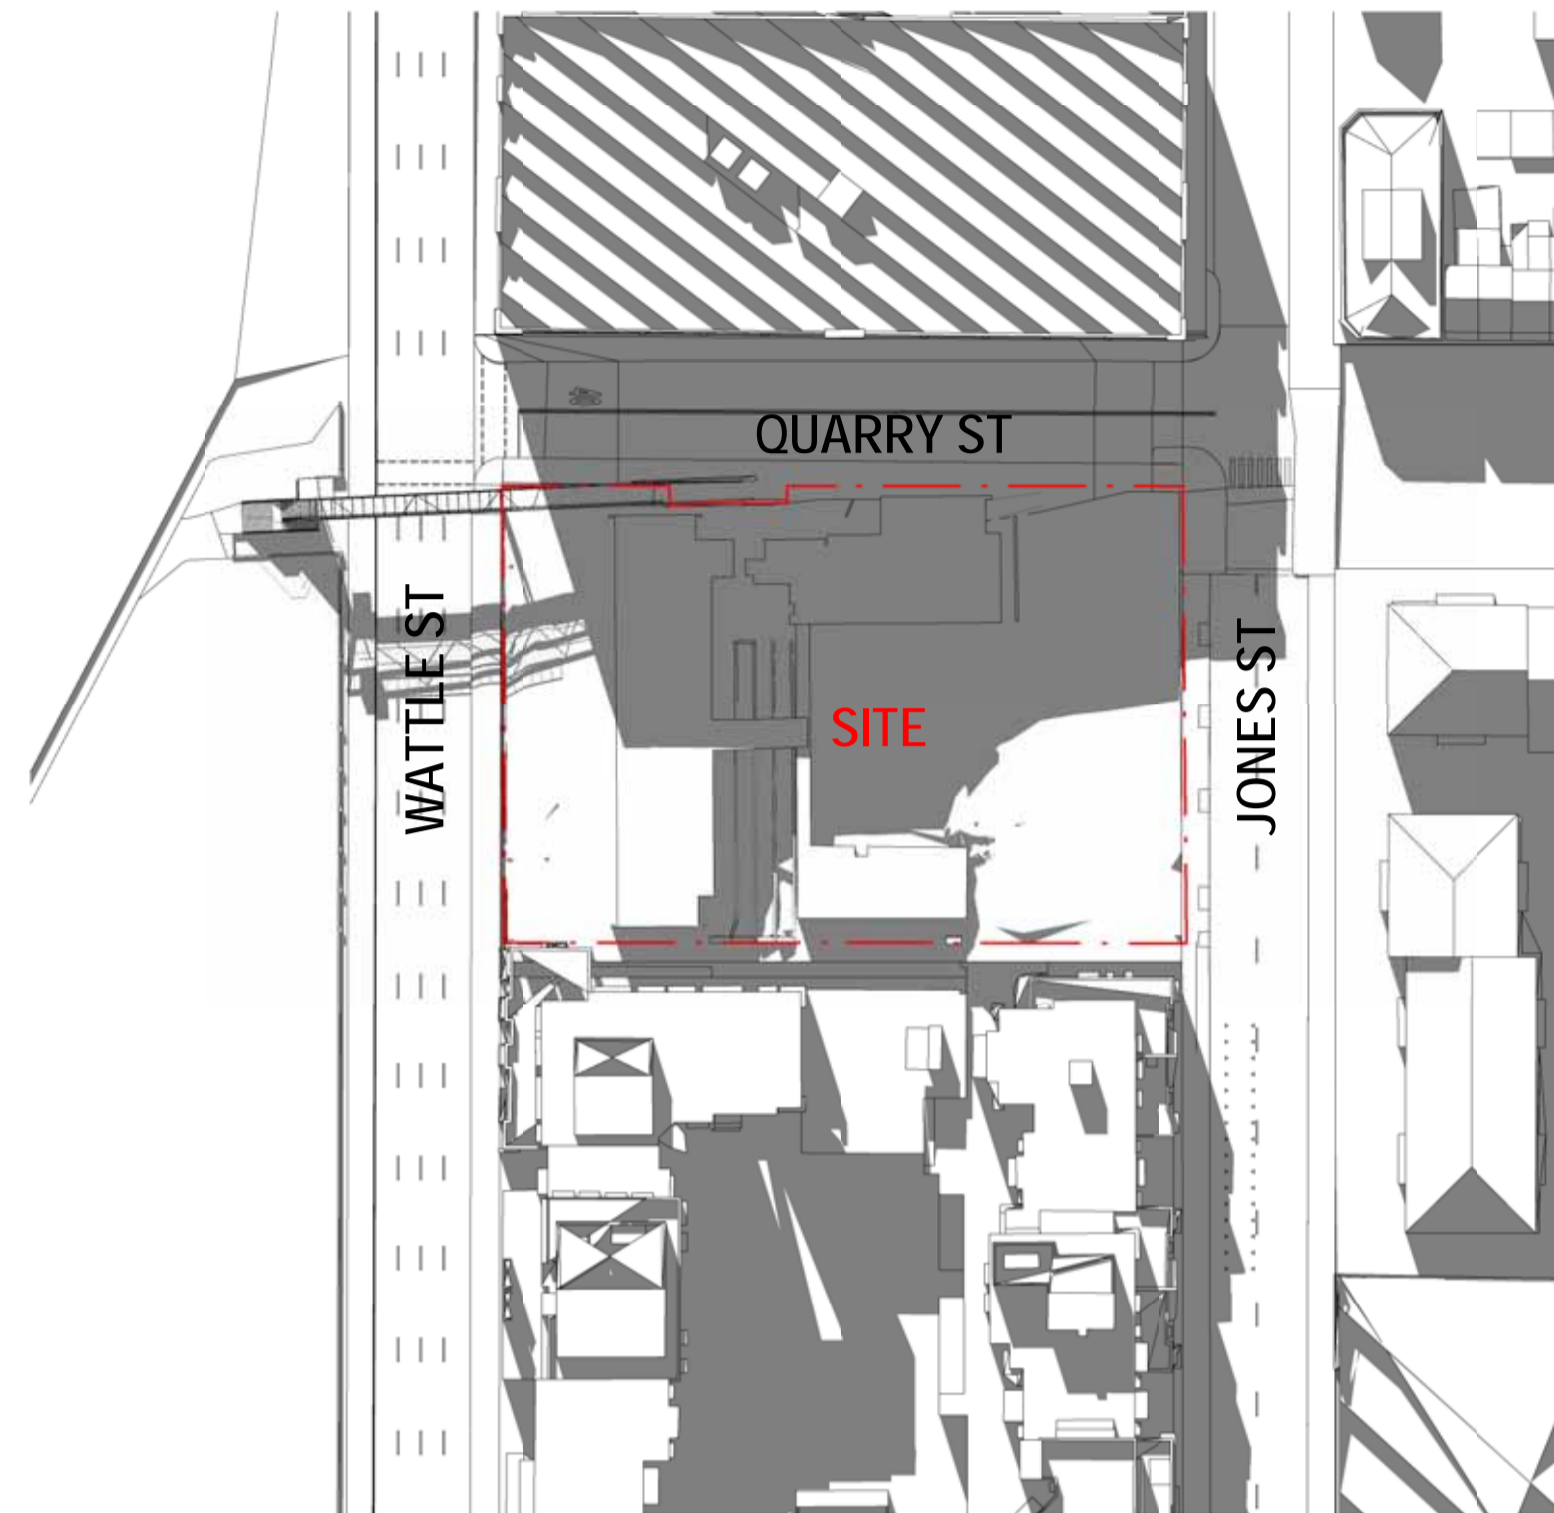

1 SHADOW PLAN - EXISTING - 21ST JUNE 3PM  
 DA-5002 SCALE 1:1000



2 SHADOW PLAN - NEW - 21ST JUNE 3PM  
 DA-5002 SCALE 1:1000

ARCHITECTS IN ASSOCIATION  
**Designinc | Lacoste +Stevenson | bmc2**  
 Designinc Sydney PTY LIMITED ACN 003008820  
 L12 / 77 PACIFIC HWY NORTH SYDNEY NSW 2060 AUSTRALIA  
 PO BOX 651 NORTH SYDNEY NSW 2059 AUSTRALIA  
 T +612 8965 7100 F +612 8965 7199  
 E sydney@sydney.designinc.com.au www.designinc.com.au

Architecture Urban Design Interiors

CLIENT SCHOOL  
 INFRASTRUCTURE NSW

PROJECT NEW ULTIMO PYRMONT  
 PUBLIC SCHOOL

Quarry St, Ultimo NSW

TITLE BUILDING SHADOW PLANS -  
 3PM

07-SHADOW DIAGRAMS

DRAWN BY	TB	REVISION
	1 : 1000 @ A1	
SCALES	1 : 1000 @ A1	H
PLOT DATE	06/30/17	
PROJECT N°.	S15124	H
DRAWING N°.	DA-5002	
DRAWING STATUS	REVIEWED BY	SIGNATURE
DA	TL	DATE

QUALITY CERTIFIED ISO 9001  
 Completion of the Drawing Status is evidence the design has been verified as conforming to the requirements of the Project M.S. Plan. Initiating the 'Drawn By' box confirms that this drawing has been prepared in conformity with Designinc Sydney M.S. procedures.

DEVELOPMENT APPLICATION