


1 NEIGHBOURING ELEVATION - EXISTING - 21ST JUNE 3PM

2 NEIGHBOURING ELEVATION - NEW - 21ST JUNE 3PM

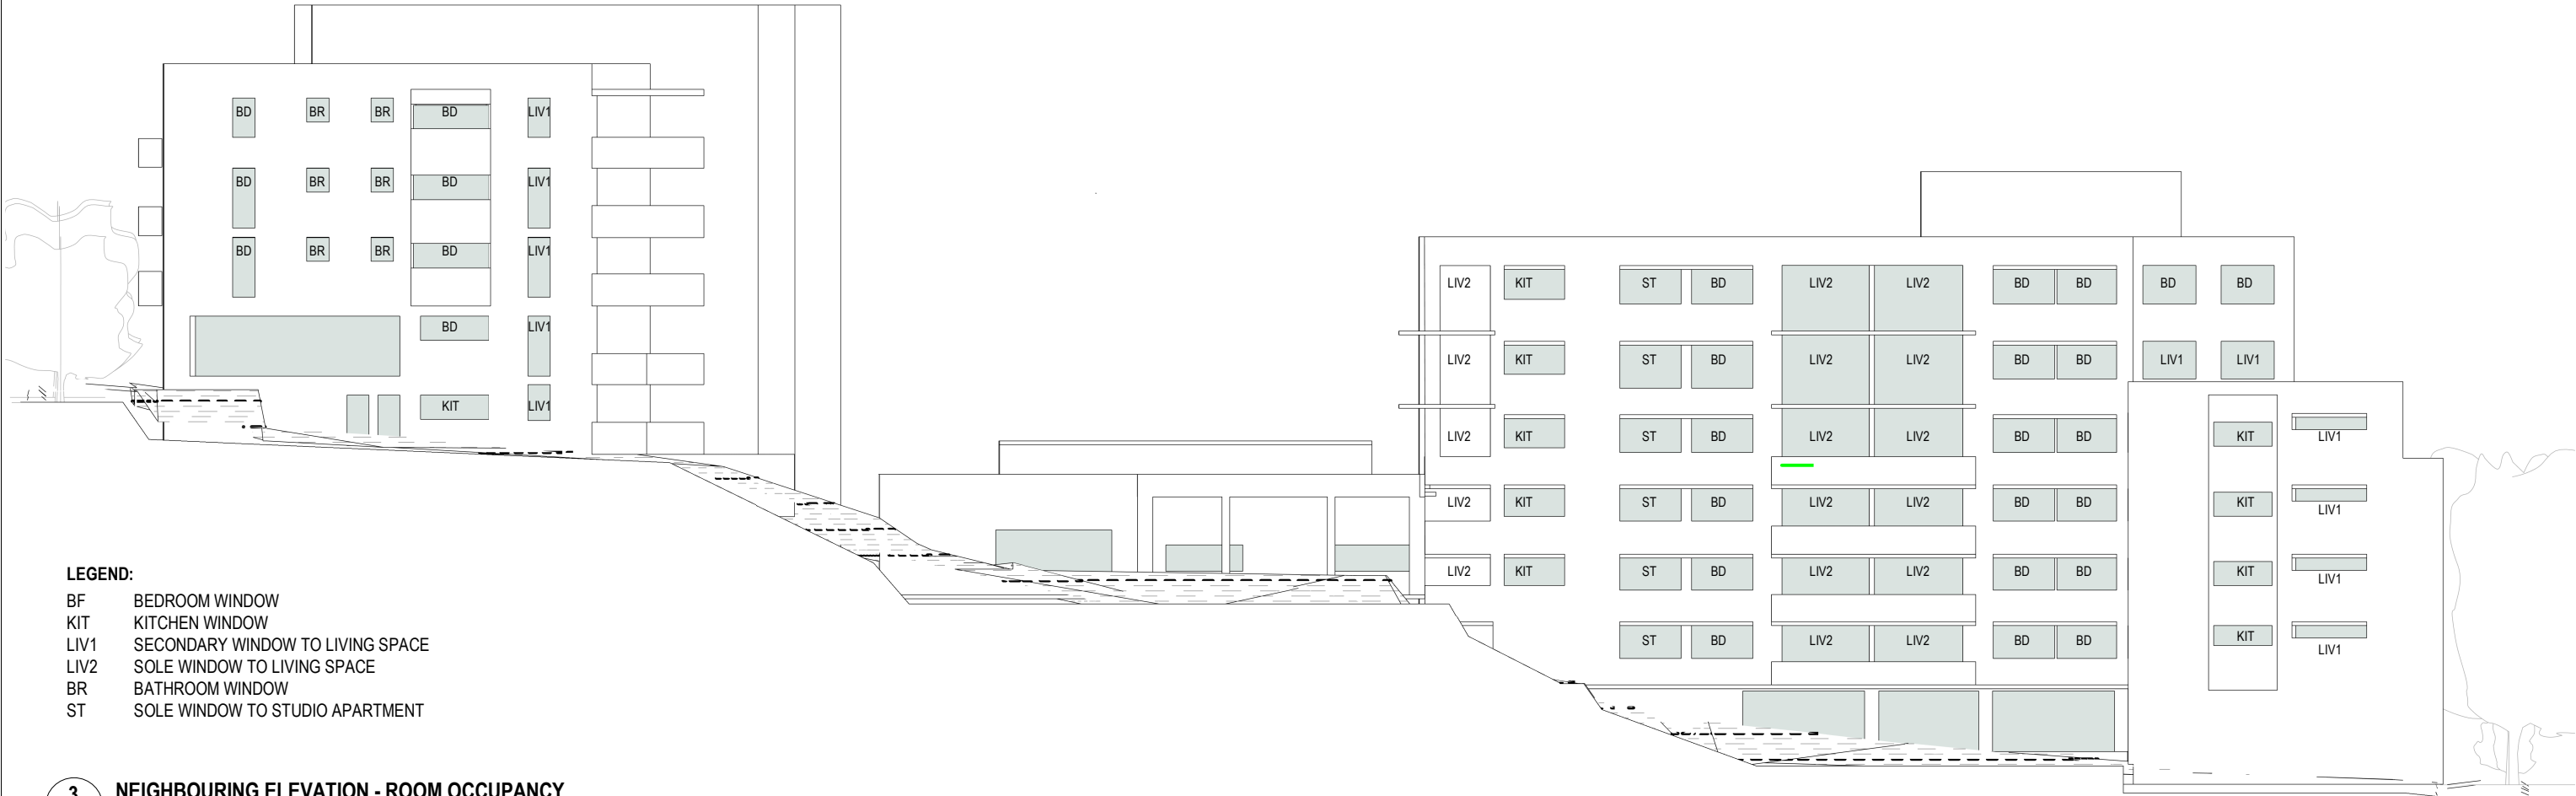

- LEGEND:**
- BF BEDROOM WINDOW
 - KIT KITCHEN WINDOW
 - LIV1 SECONDARY WINDOW TO LIVING SPACE
 - LIV2 SOLE WINDOW TO LIVING SPACE
 - BR BATHROOM WINDOW
 - ST SOLE WINDOW TO STUDIO APARTMENT

3 NEIGHBOURING ELEVATION - ROOM OCCUPANCY

<p>© Copyright Designinc Sydney Pty Limited</p> <p>This drawing is protected by copyright. All rights are reserved. Unless permitted under the Copyright Act 1968, no part of this drawing may in any form or by any means be reproduced, published, broadcast or transmitted without the prior written permission of the copyright owner.</p> <p>Please note</p> <p>If the Stabax of this drawing is not signed off For Construction it may be subject to change, alteration or amendment at the discretion of Designinc Sydney Pty Limited. If no Designinc Sydney Pty Limited is not liable for any loss, damage, harm or injury whether special, consequential, direct or indirect, suffered by you or any other person as a result of your use of this drawing for construction purposes.</p> <p>Figured dimensions take preference to scale readings. Verify all dimensions on site.</p> <p>Report any discrepancies to the Architect for decision before proceeding with the work.</p> <p>Nominated Architects</p> <p>Anthony Quen 5421 Sandeep Arora 7337 Ian Armstrong 7260 Richard Does 8126</p>	<table border="1"> <thead> <tr> <th>No</th> <th>DATE</th> <th>REVISIONS</th> <th>BY</th> </tr> </thead> <tbody> <tr> <td>A</td> <td>12/03/2018</td> <td>DRAFT FOR REVIEW</td> <td>HC</td> </tr> <tr> <td>B</td> <td>19/03/2018</td> <td>FOR INFORMATION</td> <td>HC</td> </tr> <tr> <td>C</td> <td>19/03/2018</td> <td>FOR DA APPROVAL</td> <td>HC</td> </tr> </tbody> </table>	No	DATE	REVISIONS	BY	A	12/03/2018	DRAFT FOR REVIEW	HC	B	19/03/2018	FOR INFORMATION	HC	C	19/03/2018	FOR DA APPROVAL	HC	<p>ARCHITECT</p> <p>DesignInc Lacoste+Stevenson bmc2 architects in association</p>	<p>CLIENT</p> <p>SCHOOL INFRASTRUCTURE NSW</p>	<p>PROJECT</p> <p>NEW ULTIMO PYRMONT PUBLIC SCHOOL Corner Quarry and Jones Streets Ultimo NSW 2007</p>	<p>TITLE</p> <p>VERTICAL SHADOW ANALYSIS - 3PM SHADOWS AND MASSING STUDIES</p>	<table border="1"> <tr> <td>DRAWN BY</td> <td colspan="3">TB,HC,NT,RK,FA</td> </tr> <tr> <td>SCALES</td> <td colspan="3">NTS @A3</td> </tr> <tr> <td>PLOT DATE</td> <td colspan="3">03/02/18</td> </tr> <tr> <td>PROJECT N°.</td> <td colspan="2">P16-077</td> <td>REVISION</td> </tr> <tr> <td>DRAWING N°.</td> <td colspan="2">DA-01205</td> <td>C</td> </tr> <tr> <td>DRAWING STATUS</td> <td>REVIEWED BY</td> <td>SIGNATURE</td> <td>DATE</td> </tr> <tr> <td>FOR INFORMATION</td> <td>JCU</td> <td></td> <td></td> </tr> </table>	DRAWN BY	TB,HC,NT,RK,FA			SCALES	NTS @A3			PLOT DATE	03/02/18			PROJECT N°.	P16-077		REVISION	DRAWING N°.	DA-01205		C	DRAWING STATUS	REVIEWED BY	SIGNATURE	DATE	FOR INFORMATION	JCU		
	No	DATE	REVISIONS	BY	
	A	12/03/2018	DRAFT FOR REVIEW	HC	
	B	19/03/2018	FOR INFORMATION	HC	
C	19/03/2018	FOR DA APPROVAL	HC	
DRAWN BY	TB,HC,NT,RK,FA	
SCALES	NTS @A3	
PLOT DATE	03/02/18	
PROJECT N°.	P16-077		REVISION	
DRAWING N°.	DA-01205		C	
DRAWING STATUS	REVIEWED BY	SIGNATURE	DATE	
FOR INFORMATION	JCU	
<p>QUALITY CERTIFIED ISO 9001</p> <p>Completion of the Drawing Stabax is evidence the design has been verified as conforming to the requirements of the Project M.S. Plan. Initiating the "Drawn By" box confirms that this drawing has been prepared in conformity with Designinc Sydney M.S. procedures.</p>	
<p>DEVELOPMENT APPLICATION</p>	