



1 SECTION THROUGH MIDDLE PLAYGROUND

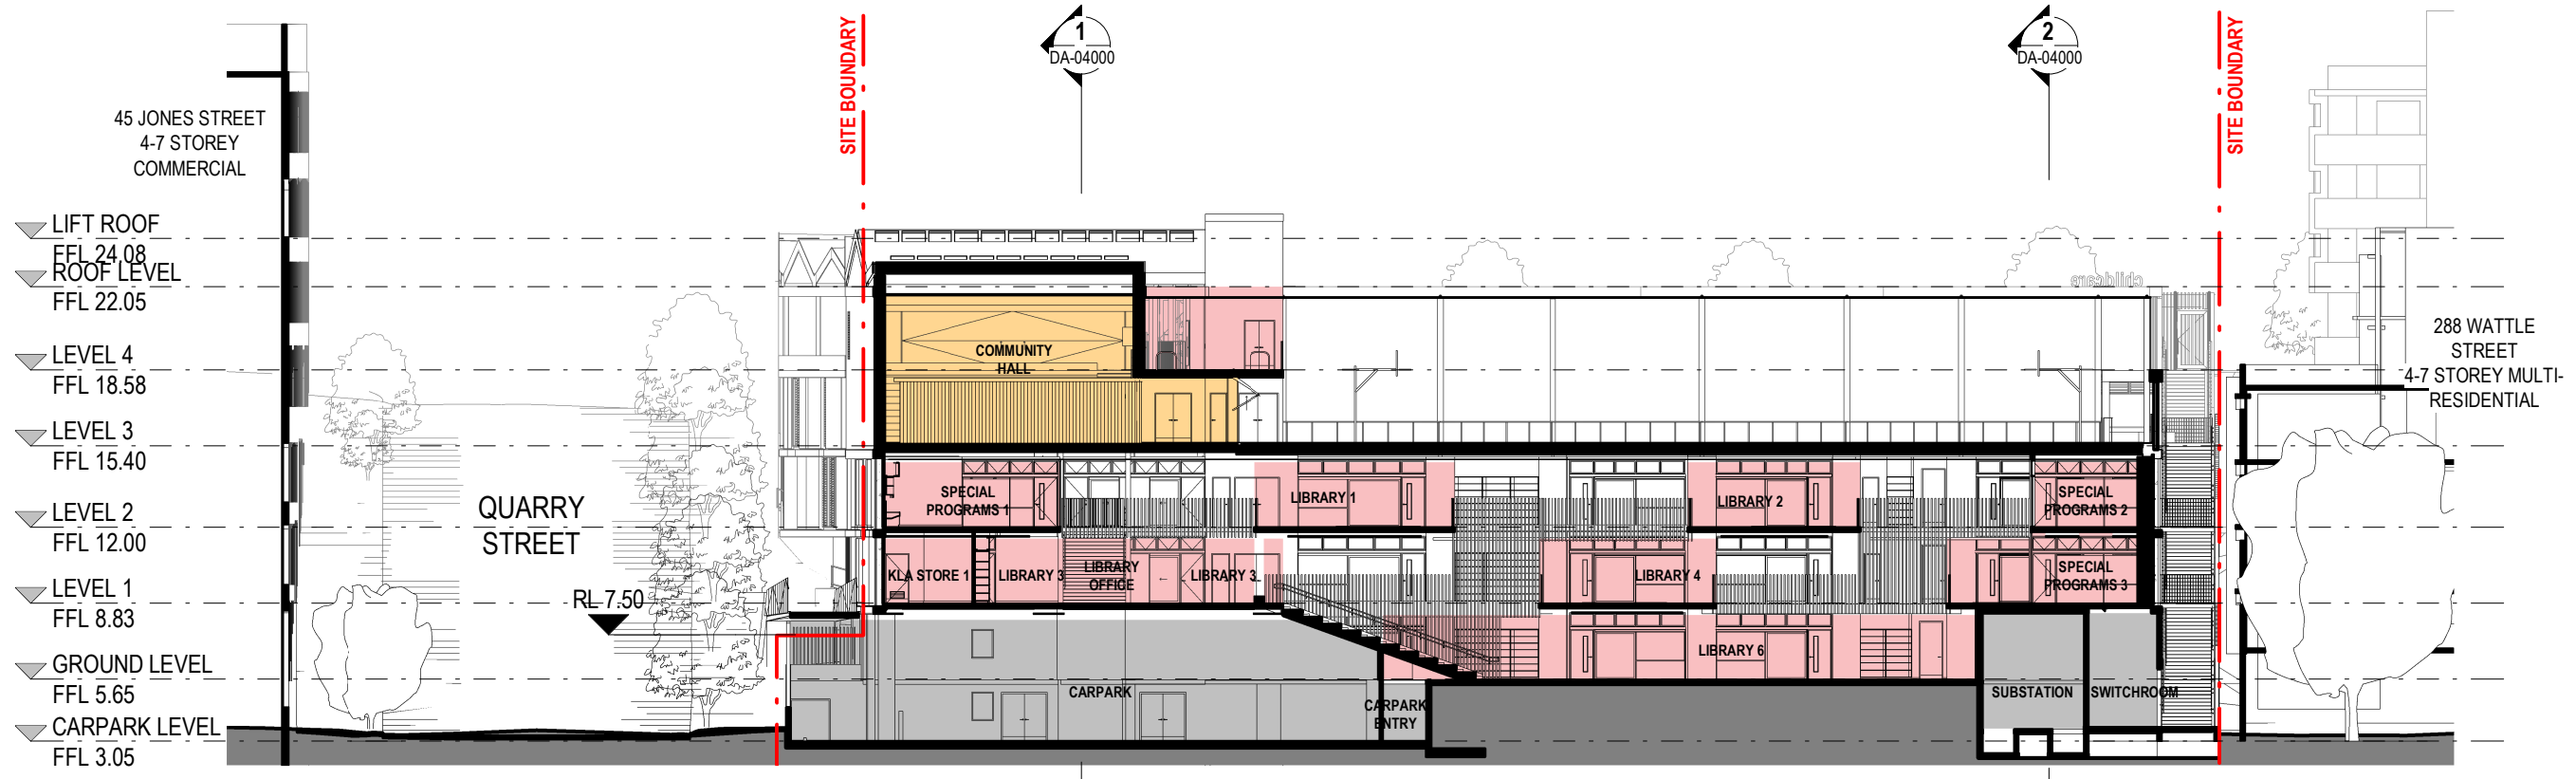

2 SECTION THROUGH LIBRARY

**AREA UTILISATION LEGEND:**

- CHILDCARE
- SCHOOL / COMMUNITY FACILITIES
- SCHOOL FACILITIES
- SERVICES

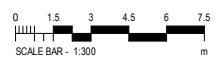

© Copyright DesignInc Sydney Pty Limited  
 This drawing is protected by copyright. All rights are reserved. Unless permitted under the Copyright Act 1968, no part of this drawing may in any form or by any means be reproduced, published, broadcast or transmitted without the prior written permission of the copyright owner.  
 Please note  
 If the Stabax of this drawing is not signed off For Construction it may be subject to change, alteration or amendment at the discretion of DesignInc Sydney Pty Limited. If no DesignInc Sydney Pty Limited is not liable for any loss, damage, harm or injury whether special, consequential, direct or indirect, suffered by you or any other person as a result of your use of this drawing for construction purposes.  
 Figured dimensions take preference to scale readings. Verify all dimensions on site.  
 Report any discrepancies to the Architect before proceeding with the work.  
 Nominated Architects  
 Anthony Quan 5421 | Sandeep Arora 7337 | Ian Armstrong 7260 | Richard Does 8126

No	DATE	REVISIONS	BY
A	12/03/2018	DRAFT FOR REVIEW	HC
B	19/03/2018	FOR INFORMATION	HC
C	19/03/2018	FOR DA APPROVAL	HC
D	23/03/2018	FOR DA APPROVAL	HC

ARCHITECT  
**DesignInc|Lacoste+Stevenson|bmc2**  
 architects in association

CLIENT  
**SCHOOL INFRASTRUCTURE NSW**

PROJECT  
**NEW ULTIMO PYRMONT PUBLIC SCHOOL**  
 Corner Quarry and Jones Streets  
 Ultimo NSW 2007

TITLE  
**SECTIONS LOOKING EAST**  
 BUILDING SECTIONS

DRAWN BY  
 TB,HC,NT,RK,FA  
 SCALES  
 1:300 @ A3  
 PLOT DATE  
 03/02/18

PROJECT N°	REVISION
P16-077	D
DRAWING N°	DATE
DA-04001	
DRAWING STATUS	SIGNATURE
FOR INFORMATION	JCU

**DEVELOPMENT APPLICATION**

QUALITY CERTIFIED  
 ISO 9001  
 Completion of the Drawing Stabax is evidence the design has been verified as conforming to the requirements of the Project M.S. Plan. Initiating the "Drawn By" box confirms that this drawing has been prepared in conformity with DesignInc Sydney M.S. procedures.