
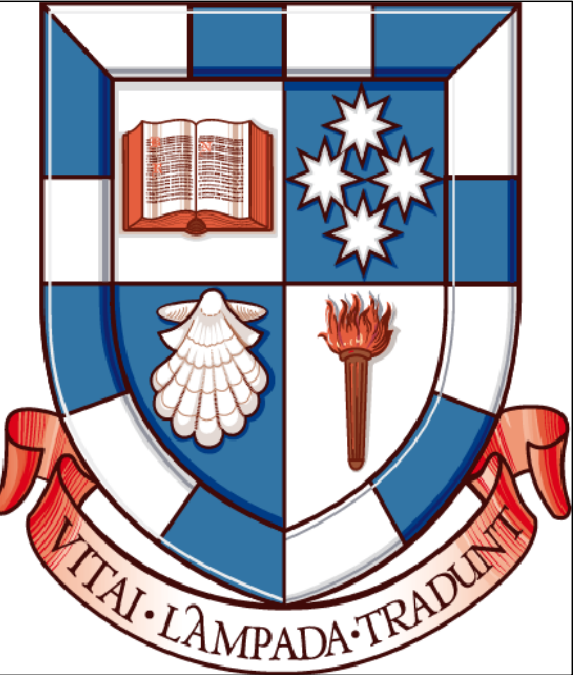


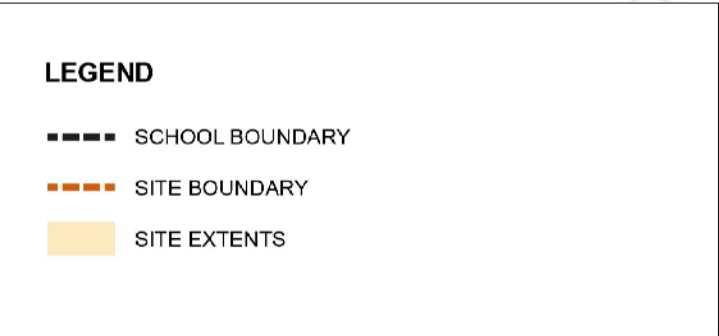

Cox Richardson
PO Box Q193, Sydney NSW 1230
Level 6, 155 Clarence Street, Sydney NSW 2000 Australia
T + 61 2 9267 9599 F + 61 2 9264 5844
www.coxarchitecture.com.au

COX **Nominated Architect**
John Richardson no. 316
Russell Lee no. 636

Consultants

PROJECT MANAGEMENT

NAME: **EPH PROJECTS**
ADDRESS: SUITE 2, L8, 859 PACIFIC HIGHWAY, ST LEONARDS, NSW 2065
TELEFAX: 02 9452 8300 / 02 9452 8388

TOWN PLANNER

NAME: **ROBINSON URBAN PLANNING**
ADDRESS: 83 FLETCHER ST, TAMARAKA, NSW 2026
TELEFAX: 02 9330 1453 / 02 9330 2962

STRUCTURAL CIVIL & TRAFFIC ENGINEERS

NAME: **TAYLOR THOMSON WHITING (TTW)**
ADDRESS: L3, 48 CHANDOS ST, ST LEONARDS, NSW 2065
TELEFAX: 02 9437 7200

MECHANICAL ELECTRICAL, COMMS, LIGHTING & ESO ENGINEERS

NAME: **STEENSEN VARIAN**
ADDRESS: 136 CASTLEREAGH ST, SYDNEY, NSW 2000
TELEFAX: 02 9667 2201

HYDRAULIC, VERTICAL TRANSPORT & FIRE DETECTION PROTECTION ENGINEERS

NAME: **ERBAS**
ADDRESS: L1, 18 ATCHISON ST, ST LEONARDS, NSW 2065
TELEFAX: 02 9437 1022

ACOUSTIC ENGINEERS

NAME: **TBA**

LAND SURVEYOR

NAME: **RYGATE SURVEYORS**
ADDRESS: SUITE 904, L8, 89 YORK ST, SYDNEY, NSW 2000
TELEFAX: 02 9582 8890

QUANTITY SURVEYOR

NAME: **MBM Pty Ltd**
ADDRESS: 176 FRT ST, SYDNEY, NSW 2000
TELEFAX: 02 9270 1000

GEO TECHNICAL CONSULTANT

NAME: **JK GEOTECHNICS**
ADDRESS: 115 WICKHAM ST, MACQUARIE PARK, NSW 2113
TELEFAX: 02 9888 5000

HERITAGE CONSULTANT

NAME: **GODDEN MACKAY LOGAN (GML)**
ADDRESS: 16, SCULLERIE ST, SURRY HILLS, NSW 2010
TELEFAX: 02 9319 4811

LANDSCAPE ARCHITECT

NAME: **OCULUS**
ADDRESS: L1, 5/90 CANT ST, NEWTOWN, NSW 2042
TELEFAX: 02 9577 5533 / 02 9519 8323

POOL & AQUATICS DESIGNER

NAME: **GEOFF NINNES FONG & PARTNERS**
ADDRESS: 2 CROWN ST, WOOLMOODLOO, NSW 2011
TELEFAX: 02 9332 5190 / 02 9330 0290

BCA & ACCESS CONSULTANTS

NAME: **PHILIP CHUN**
ADDRESS: SUITE 404, 44 HAMPSHIRE RD, ARTARMON, NSW 2064
TELEFAX: 02 9452 2322

Client	SYDNEY CHURCH OF ENGLAND GRAMMAR SCHOOL (SHORE)
--------	--

Project No.	213204
-------------	--------

Project

SHORE PHYSICAL
EDUCATION CENTRE


BLUE ST, NORTH SYDNEY, NSW, 2060

Drawing Title
CONTEXT PLAN

Document Control Status:

SEARS APPLICATION

A1 DRAWING SHEET		Drawn: MC
Co-ordinated:	LT	Scale: 1:1000 @ A
Project Architect:	MC	Date: 12.01.16
Project Director:	RL	Revision: A
Drawing Number:		North:
000001		

 

COX

PROJECT MANAGEMENT

NAME: EPM PROJECTS
ADDRESS: SUITE 2, L5, 859 PACIFIC HIGHWAY, ST LEONARDS, NSW 2065
TELEFAX: 02 9452 8300 / 02 9452 8388

TOWN PLANNER

NAME: ROBINSON URBAN PLANNING
ADDRESS: 83 FLETCHER ST, TAMARAKA, NSW 2026
TELEFAX: 02 9330 1453 / 02 9330 2962

STRUCTURAL CIVIL & TRAFFIC ENGINEERS

NAME: TAYLOR THOMSON WHITING (TTW)
ADDRESS: L3, 48 CHANDOS ST, ST LEONARDS, NSW 2065
TELEFAX: 02 9437 7200

MECHANICAL ELECTRICAL, COMMS, LIGHTING & ESO ENGINEERS

NAME: STEENSEN VARING
ADDRESS: 16 CASTLEREAGH ST, SYDNEY, NSW 2000
TELEFAX: 02 9667 2201

HYDRAULIC, VERTICAL TRANSPORT & FIRE DETECTION PROTECTION ENGINEERS

NAME: ERBAS
ADDRESS: L1, 15 ATCHISON ST, ST LEONARDS, NSW 2065
TELEFAX: 02 9437 1022

ACOUSTIC ENGINEERS

NAME: TBA

LAND SURVEYOR

NAME: RYGAATE SURVEYORS
ADDRESS: SUITE 904, L8, 89 YORK ST, SYDNEY, NSW 2000
TELEFAX: 02 9582 8890

QUANTITY SURVEYOR

NAME: MBM Pty Ltd
ADDRESS: 16 FT FRIT ST, SYDNEY, NSW 2000
TELEFAX: 02 9270 1000

GEO TECHNICAL CONSULTANT

NAME: JK GEOTECHNICS
ADDRESS: 115 WICKHAM MACQUARIE PARK, NSW 2113
TELEFAX: 02 9888 5000

HERITAGE CONSULTANT

NAME: GODDEN MACKAY LOGAN (GML)
ADDRESS: 16, SCULLERIE ST, SURRY HILLS, NSW 2010
TELEFAX: 02 9319 4811

LANDSCAPE ARCHITECT

NAME: OCULUS
ADDRESS: L1, 5/90 CANT ST, NEWTOWN, NSW 2042
TELEFAX: 02 9577 5533 / 02 9519 8323

POOL & AQUATICS DESIGN

NAME: GEOFF NINNES FONG & PARTNERS
ADDRESS: TO CROWN ST, WOOLMOODLOO, NSW 2011
TELEFAX: 02 9332 5190 / 02 9330 0290

BICA & ACCESS CONSULTANTS

NAME: PHILIP CHUN
ADDRESS: SUITE 404, 44 HAMPSHIRE RD, ARTARMON, NSW 2064
TELEFAX: 02 9452 2322

A1 DRAWING SHEET		Drawn: MC
Co-ordinated: LT		Scale: 1:1000 @ A1
Project Architect: MC		Date: 12.01.16
Project Director: RL		Revision: A
Drawing Number:	000002	North: 

