



01

8102

VIEW DOWN WILLIAM ST FROM BLUE ST

NTS




02

8102

EXISTING VIEW DOWN WILLIAM ST FROM BLUE ST

NTS

© COPYRIGHT COX ARCHITECTURE PTY LTD		
ANY FORM OF REPRODUCTION OF THIS DRAWING IN FULL OR IN PART WITHOUT THE WRITTEN PERMISSION OF THE COX GROUP PTY LTD CONSTITUTES AN INFRINGEMENT OF COPYRIGHT		
Rev	Description	Date
01	ISSUED FOR DA SUBMISSION	27.05.2016
02	ISSUED FOR DEVELOPMENT CONDITION	13.07.2016

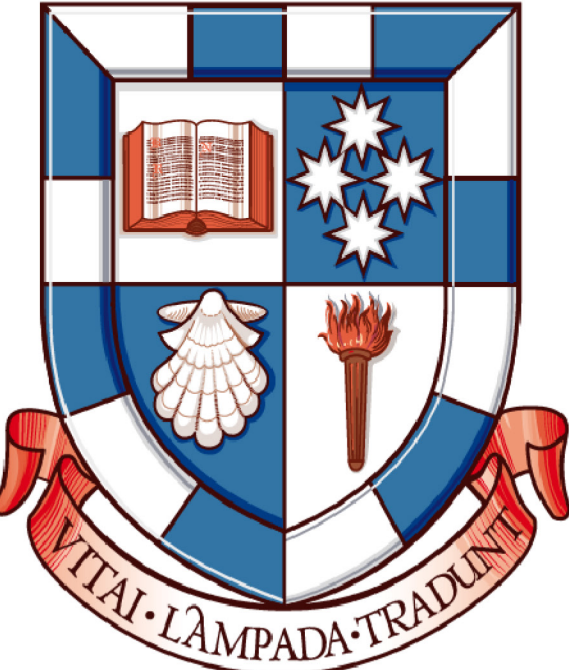

Cox Richardson
PO Box Q193, Sydney NSW 1230
Level 6, 155 Clarence Street, Sydney NSW 2000 Australia
T + 61 2 9267 9599 F + 61 2 9264 5844
www.coxarchitecture.com.au

COX **Nominated Architects**
John Richardson no. 3162
Russell Lee no. 6387

- Consultants**
- PROJECT MANAGEMENT**
NAME: EPM PROJECTS
ADDRESS: SUITE 2, L5, 655 PACIFIC HIGHWAY, ST LEONARDS, NSW 2065
TELEFAX: 02 9452 6300 / 02 9452 6388
- TOWN PLANNER**
NAME: ROBINSON URBAN PLANNING
ADDRESS: 83 FLEISHER ST, TAMARAMA, NSW 2268
TELEFAX: 02 9130 1483 / 02 9130 2592
- STRUCTURAL, CIVIL & TRAFFIC ENGINEERS**
NAME: TAYLOR THOMSON WHITTING (TTW)
ADDRESS: L3, 48 CHANDLER ST, ST LEONARDS, NSW 2065
TELEFAX: 02 9459 7288
- MECHANICAL, ELECTRICAL, COMMS, LIGHTING & ESD ENGINEERS**
NAME: STEENSEN VARNING
ADDRESS: L8, 9 CASTLEREAGH ST, SYDNEY, NSW 2000
TELEFAX: 02 9667 2200
- HYDRAULIC, VERTICAL TRANSPORT & FIRE DETECTION/ PROTECTION ENGINEERS**
NAME: ERBAS
ADDRESS: L1, 15 ATCHISON ST, ST LEONARDS, NSW 2065
TELEFAX: 02 9437 1022
- ACOUSTIC ENGINEERS**
NAME: WILKINSON MURRAY
ADDRESS: 272 PACIFIC HWY, CROWS NEST, NSW 2065
TELEFAX: 02 9437 4611
- LAND SURVEYOR**
NAME: RYGATE SURVEYORS
ADDRESS: SUITE 904, L9, 88 YORK ST, SYDNEY, NSW 2000
TELEFAX: 02 9262 6900
- QUANTITY SURVEYOR**
NAME: MBM Pty Ltd
ADDRESS: L7, 88 PITT ST, SYDNEY, NSW 2000
TELEFAX: 02 9270 1000
- GEOTECHNICAL CONSULTANT**
NAME: JK GEOTECHNICS
ADDRESS: 115 WICKS RD, MACQUARIE PARK, NSW 2113
TELEFAX: 02 9688 5000
- HERITAGE CONSULTANT**
NAME: GODDEN MACKAY LOGAN (GML)
ADDRESS: L6, 362 ELIZABETH ST, SURRY HILLS, NSW 2010
TELEFAX: 02 9319 4511
- LANDSCAPE ARCHITECT**
NAME: OCULUS
ADDRESS: L1, 5 WILSON ST, NEWTOWN, NSW 2042
TELEFAX: 02 9507 9030 / 02 9518 8353
- POOL & AQUATICS DESIGN**
NAME: GEOFF NINNES FONG & PARTNERS
ADDRESS: 70 CHOWN ST, WOOLLOOMOOLOO, NSW 2011
TELEFAX: 02 9332 5100 / 02 93312963
- BCA & ACCESS CONSULTANTS**
NAME: PHILIP CHUN
ADDRESS: SUITE, 401, 44 HAMPODEN RD, ARTARMON, NSW 2064
TELEFAX: 02 9412 2322

Client	
SYDNEY CHURCH OF ENGLAND GRAMMAR SCHOOL (SHORE)	
Project No.	
213204	
Project	
SHORE PHYSICAL EDUCATION CENTRE BLUE ST, NORTH SYDNEY, NSW, 2060	
Drawing Title	
3D VIEW 2	
Document Control Status:	
DEVELOPMENT CONDITION	
A1 DRAWING SHEET	Drawn: CH
Co-ordinated: NM	Scale: NTS
Project Architect: AS	Date: 27.05.16
Project Director: RL	Revision: 02
Drawing Number:	North:
A-DA-8102	
Cox Architecture Pty Ltd ACN 002 535 891	