



 ADJACENT BUILDING
 12m HEIGHT MASSING
 SITE BOUNDARY
 LOT BOUNDARY

Client

SYDNEY CHURCH OF ENGLAND
GRAMMER SCHOOL (SHORE)

Project No. 213204.00

Project


SHORE PHYSICAL
EDUCATION CENTRE

BLUE STREET, NORTH SYDNEY, NSW, 2060


SHADOW DIAGRAMS -
21 SEPTEMBER - 9 AM -
EXISTING BUILDINGS

Document Control Status:
DEVELOPMENT CONDITION

A1 DRAWING SHEET		Drawn: CT	
Co-ordinated:	CT	Scale:	As indicated @ A1
Project Architect:	AS	Date:	27.05.2016
Project Director:	RL	Revision:	2
Drawing Number:		North:	
A-DA-0031			

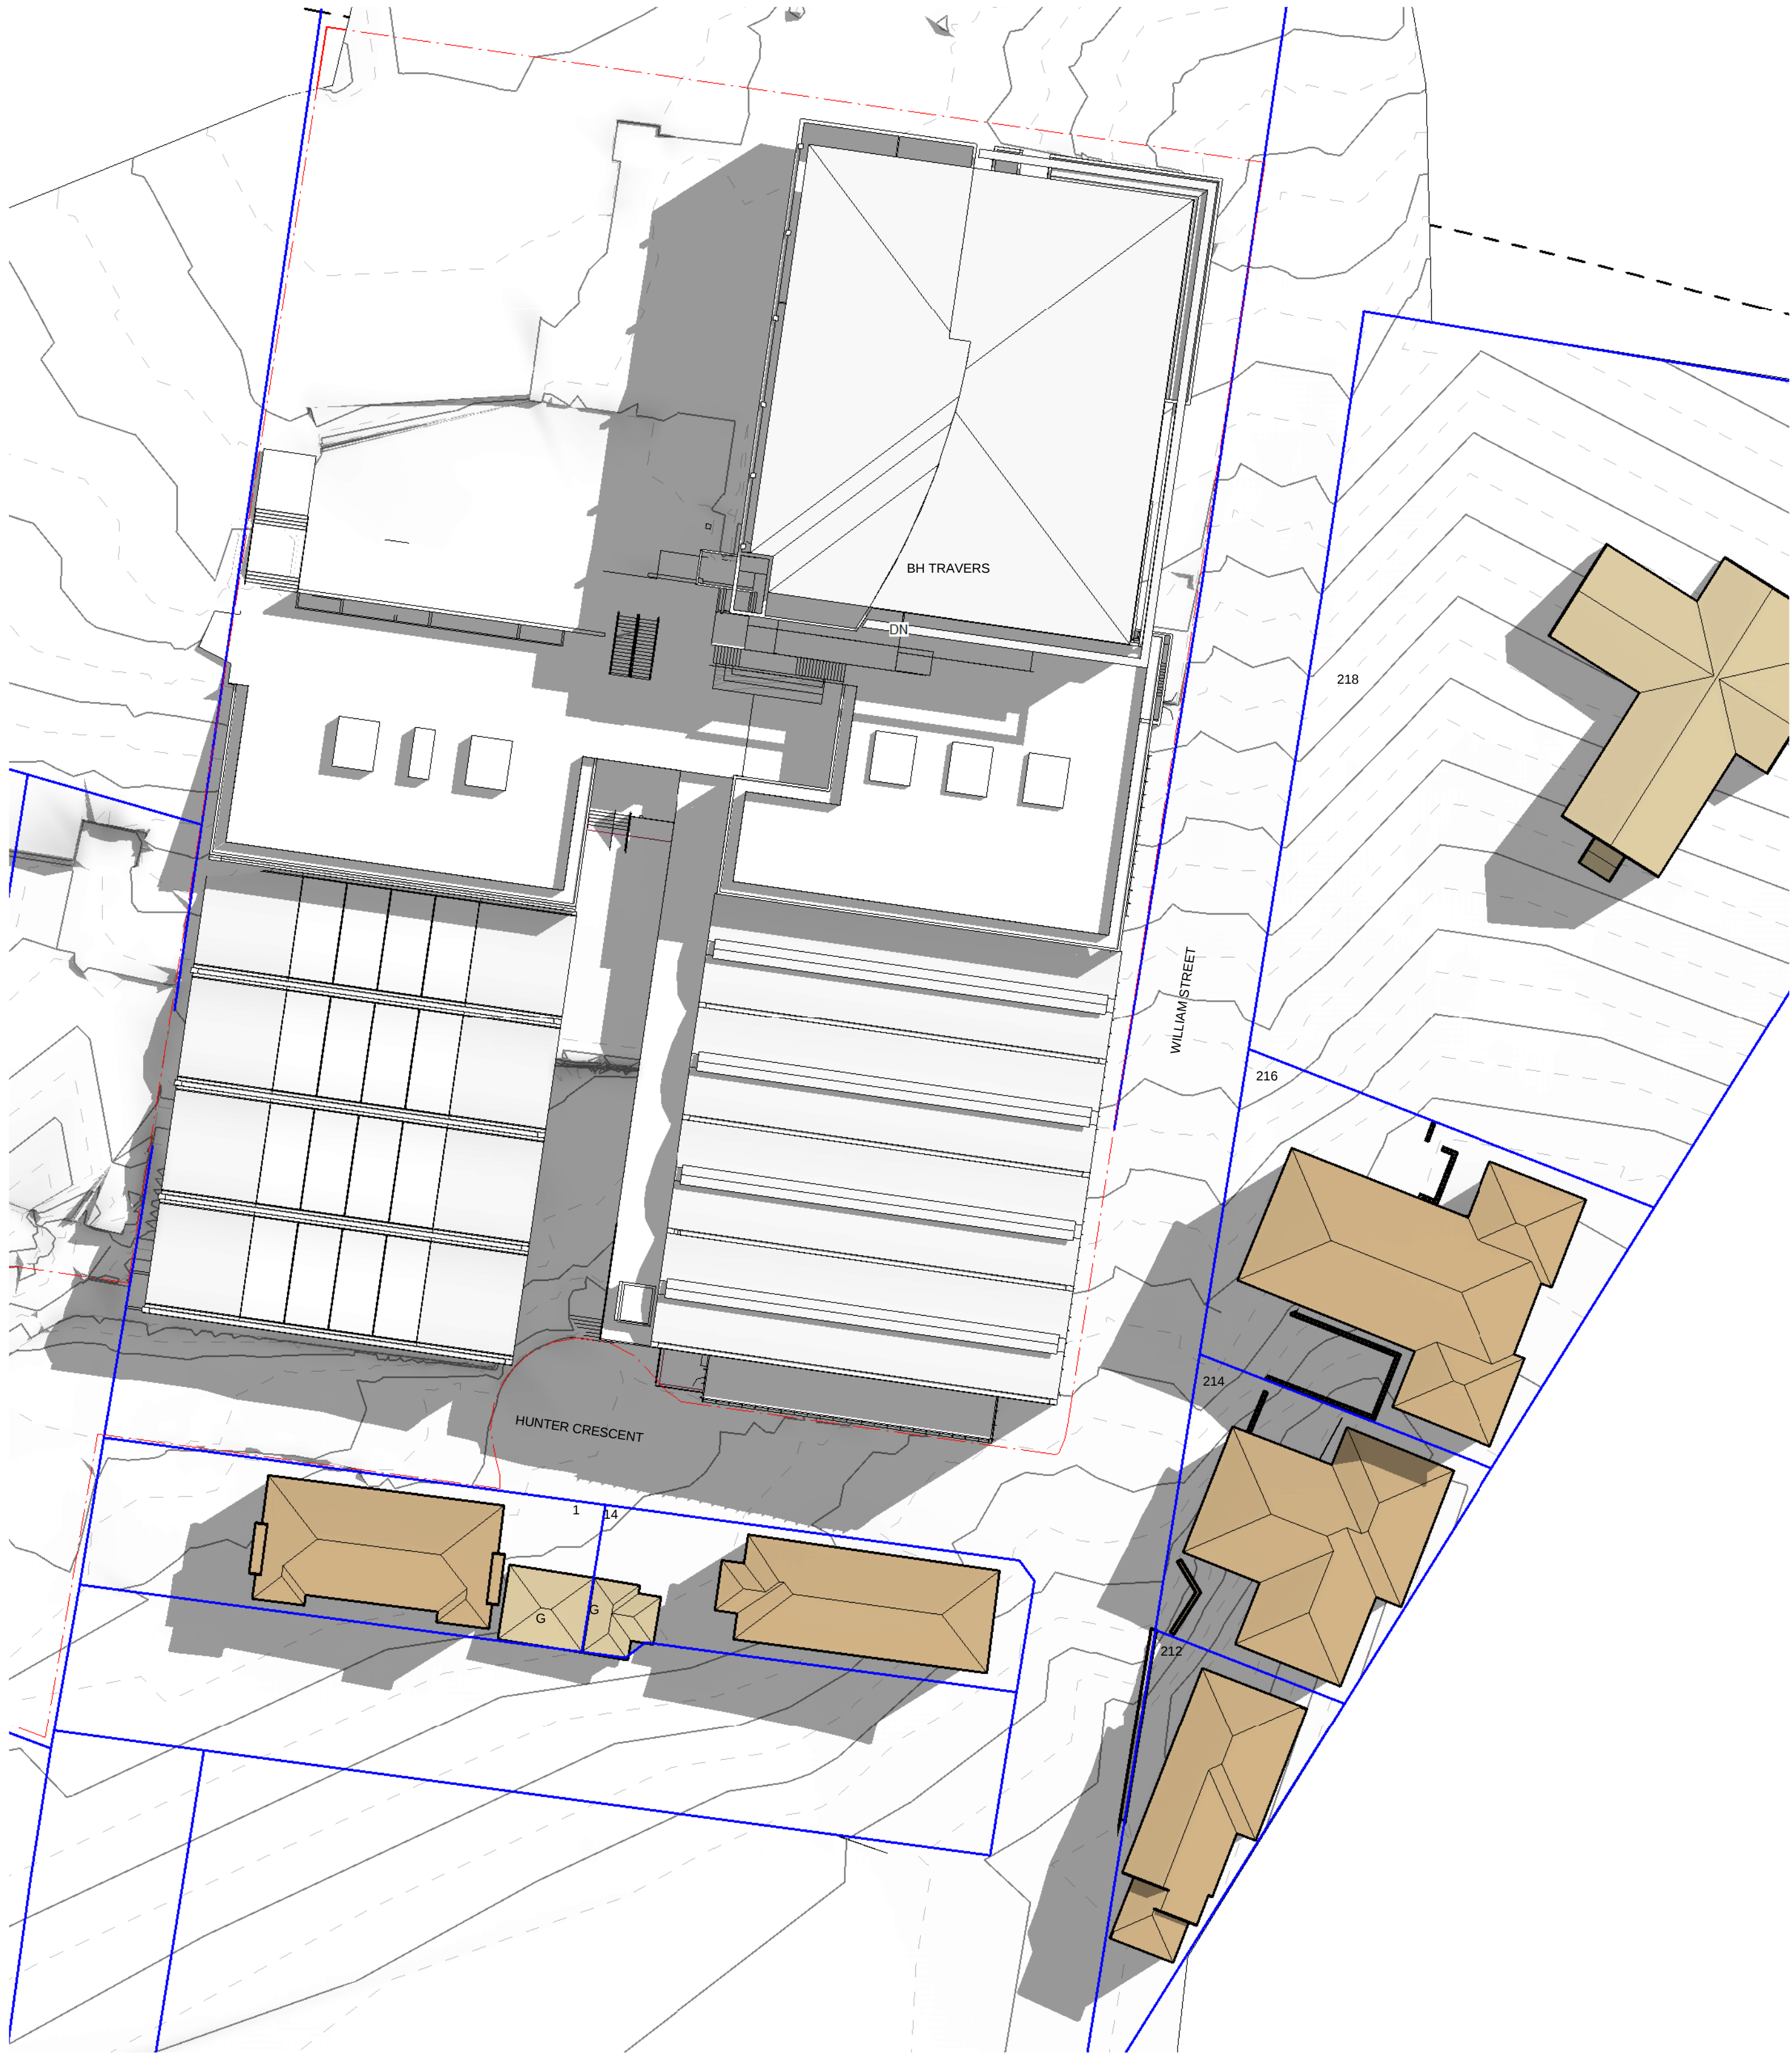

1 PLAN - 21 SEPTEMBER - 9:00 AM -
SHADOW CAST BY PROPOSED BUILDINGS
SCALE 1 : 400

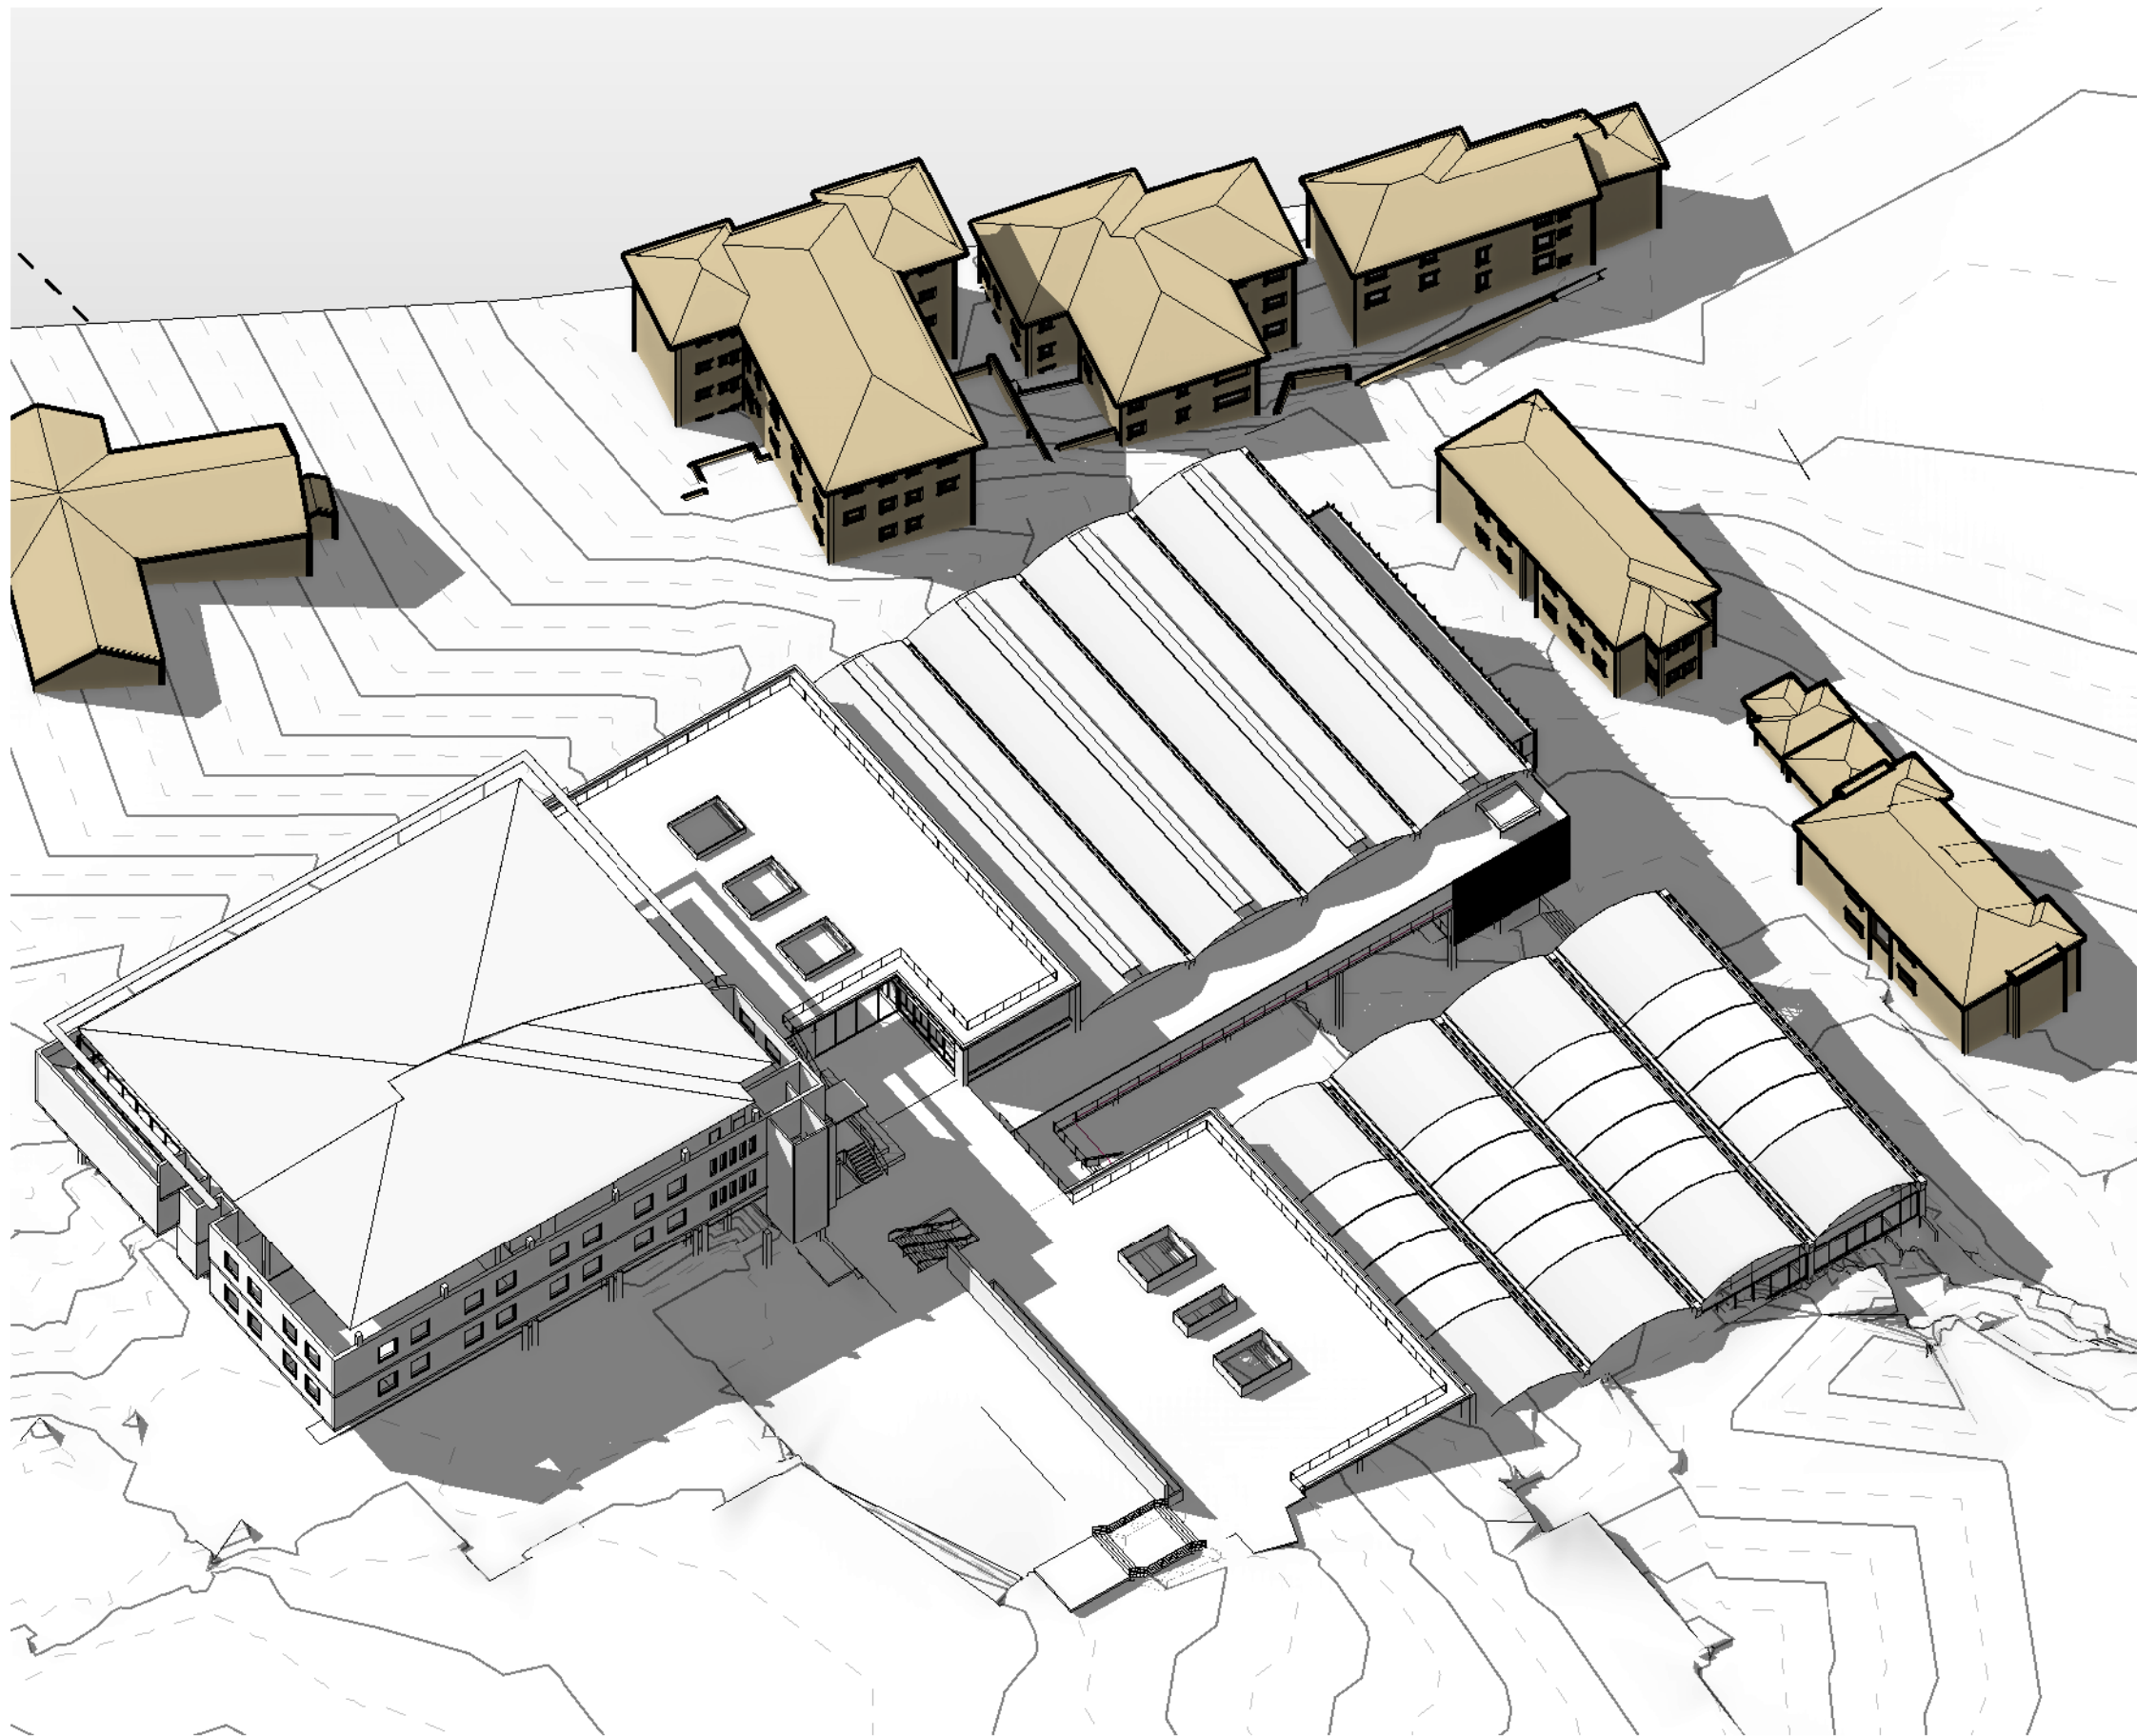


2 3D VIEW - 21 SEPTEMBER - 9:00 AM -
SHADOW CAST BY PROPOSED BUILDINGS
SCALE

- ADJACENT BUILDING
- 12m HEIGHT MASSING
- SITE BOUNDARY
- LOT BOUNDARY

© COPYRIGHT COX ARCHITECTURE PTY LTD
ANY FORM OF REPRODUCTION OF THIS DRAWING IN FULL OR IN PART WITHOUT THE WRITTEN PERMISSION OF THE COX GROUP PTY LTD CONSTITUTES AN INFRINGEMENT OF COPYRIGHT

Rev	Description	Date
1	ISSUED FOR DA SUBMISSION	27.05.2016
2	ISSUED FOR DEVELOPMENT CONDITION	13.07.2016

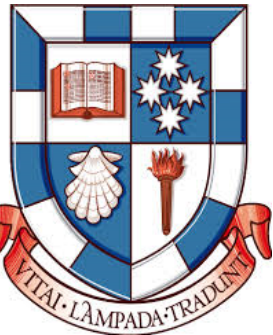

Cox Richardson
PO Box Q193, Sydney NSW 1230
Level 6, 155 Clarence Street, Sydney NSW 2000 Australia
T + 61 2 9267 9599 F + 61 2 9264 5844
www.coxarchitecture.com.au

COX

Nominated Architects
John Richardson no. 3182
Russell Lee no. 6367

- Consultants**
- PROJECT MANAGEMENT**
NAME: EPM PROJECTS
ADDRESS: SUITE 2 L5, 695 PACIFIC HIGHWAY, ST LEONARDS, NSW 2005
TEL/FAX: 02 9452 8300 / 02 9452 8388
- STRUCTURAL, CIVIL & TRAFFIC ENGINEERS**
NAME: TAYLOR THOMSON WHITTING (TTW)
ADDRESS: L3 48 CHANDOS ST, SYDNEY, NSW, 2005
TEL: 02 9459 7288
- ELECTRICAL, COMMS, SECURITY, DATA, MECHANICAL, LIGHTING, ESD & GREENSTAR ENGINEERS**
NAME: STEENSEN VARMING
ADDRESS: L8, 9 CASTLEREAGH ST, SYDNEY, NSW, 2000
TEL: 02 9957 2200
- HERITAGE CONSULTANT**
NAME: GODDEN MACKAY LOGAN (GML)
ADDRESS: ADDRESS
TEL/FAX: 02 / 03 FAX NO
- HYDRAULIC, VERTICAL TRANSPORT & FIRE DETECTION/ PROTECTION ENGINEERS**
NAME: ERBIAS
ADDRESS: L1, 15 ATCHINSON STREET, ST LEONARDS, NSW 2005
TEL/FAX: 02 9457 4811
- LANDSCAPE DESIGN**
NAME: OCULUS
ADDRESS: LEVEL 1/ 5 WILSON ST, PO BOX 307, NEWTOWN, NSW, 2042
TEL/ FAX: 02 9557 5533 / 02 9519 8323
- PLANNER**
NAME: ROBINSON URBAN PLANNING
ADDRESS: 83 FLETCHER ST, TAMARAMA, NSW, 2026
TEL/FAX: 02 9130 1483 / 02 9130 2992
- POOL & AQUATICS DESIGN**
NAME: GEOFF MINNES FONG & PARTNERS
ADDRESS: 70 CROWN ST, WOOLLOOMOO, NSW, 2011
TEL/FAX: 02 9332 5100 / 02 93312963
- BCA & ACCESS CONSULTANTS**
NAME: PHILIP CHUN
ADDRESS: SUITE 404, 44 HAMPODEN ROAD, ARTARMON, NSW 2084
TEL/FAX: 02 9422 2322
- ACOUSTIC ENGINEERS**
NAME: WILKINSON MURRAY
ADDRESS: 275 PACIFIC HWY, CROWS NEST, NSW 2065
TEL/FAX: 02 9457 4811
- QUANTITY SURVEYOR**
NAME: HBM Pty Ltd
ADDRESS: L7, 68 PITT STREET, SYDNEY, NSW 2000
TEL/FAX: 02 9270 1000
- LAND SURVEYOR**
NAME: RYSGATE SURVEYORS
ADDRESS: SUITE 804 L8, 89 YORK STREET, SYDNEY, NSW 2000
TEL/FAX: 02 9262 6800
- GEO TECHNICAL CONSULTANT**
NAME: JK GEOTECHNICS
ADDRESS: 115 WICKS ROAD, MACQUARIE PARK, NSW, 2113
TEL/FAX: 02 8888 5000

Client	
SYDNEY CHURCH OF ENGLAND GRAMMER SCHOOL (SHORE)	
Project No.	
213204.00	
Project	
SHORE PHYSICAL EDUCATION CENTRE BLUE STREET, NORTH SYDNEY, NSW, 2060	
Drawing Title	
SHADOW DIAGRAMS - 21 SEPTEMBER - 9 AM - PROPOSED BUILDINGS	
Document Control Status: DEVELOPMENT CONDITION	
A1 DRAWING SHEET	Drawn: CT
Co-ordinated: CT	Scale: As indicated @ A1
Project Architect: AS	Date: 27.05.2016
Project Director: RL	Revision: 2
Drawing Number:	North:
A-DA-8033	
Cox Architecture Pty Ltd ACN 002 535 881	



 ADJACENT BUILDING
 12m HEIGHT MASSING
 SITE BOUNDARY
 LOT BOUNDARY



PLAN - 21 SEPTEMBER - 3:00 PM -
SHADOW CAST BY EXISTING BUILDINGS



3D VIEW - 21 SEPTEMBER - 3:00 PM -
SHADOW CAST BY EXISTING BUILDINGS

 ADJACENT BUILDING
 12m HEIGHT MASSING
 SITE BOUNDARY
 LOT BOUNDARY

Consultants

PROJECT MANAGEMENT

NAME: **EPW PROJECTS**
ADDRESS: SUITE 2, L65 PACIFIC HIGHWAY, ST LEONARDS NSW 2055
TELEFAX: 02 9452 8300 / 02 9452 8388

STRUCTURAL, CIVIL & TRAFFIC ENGINEERS

NAME: **TAYLOR THOMSON WHITTING (TTW)**
ADDRESS: L1 41 CHARLES ST, SYDNEY, NSW, 2005
TEL: 02 9439 7288

ELECTRICAL, COMM. SECURITY, DATA, MECHANICAL, LIGHTING, ESD & GREENSTAR ENGINEERS

NAME: **STEENSENS VARMING**
ADDRESS: L8 & CANTERBURY ST, SYDNEY, NSW, 2000
TEL: 02 9967 2200

HERITAGE CONSULTANT

NAME: **GODDEN MACKAY LOGAN (GML)**
ADDRESS: 02 / 02 FAX NO
TEL: 02 / 02 FAX NO

HYDRAULIC, VERTICAL, TRANSPORT & FIRE DETECTION / PROTECTION ENGINEERS

NAME: **ERBAS**
ADDRESS: L10 21 ATCHINSON STREET, ST LEONARDS, NSW 2055
TEL: 0437 4511

LANDSCAPE DESIGN

NAME: **OCULUS**
ADDRESS: LEVEL 3 Y WILSON ST, PO BOX 307, NEWTOWN,
NSW, 2042
TEL: 02 9557 5533 / 02 9519 8323

PLANNER

NAME: **ROBINSON URBAN PLANNING**
ADDRESS: 83 FLETCHER ST, TAMARUA, NSW, 2028
TEL: 02 9320 1459 / 02 95 59 592

POOL & AQUATICS DESIGN

NAME: **GEOFF NINNES FONG & PARTNERS**
ADDRESS: 70 CROWN ST, MARRAMOROOLOO, NSW, 2011
TEL: 02 9332 5100 / 02 93312963

BCA & ACCESS CONSULTANTS

NAME: **PHILIP CHUN**
ADDRESS: SUITE 404, 44 HAMPTEN PARK, ARTARMON, NSW 2064
TEL: 02 9412 2522

ACOUSTIC ENGINEERS

NAME: **WILKINSON MURRAY**
ADDRESS: 272 PACIFIC HWY, CROWNS NEST, NSW 2065
TEL: 02 9437 4511

QUANTITY SURVEYOR

NAME: **HBM Pty Ltd**
ADDRESS: L1, 68 PITT STREET, SYDNEY, NSW 2000
TEL: 02 9270 1000

LAND SURVEYOR

NAME: **RYGATE SURVEYORS**
ADDRESS: SUITE 904, L8, 89 YORK STREET, SYDNEY, NSW 2000
TEL: 02 9282 6800

GEO TECHNICAL CONSULTANT

NAME: **JK GEOTECHNICS**
ADDRESS: 115 WICKS ROAD, MACQUARIE PARK, NSW, 2113
TEL: 02 8889 5000

Client

SYDNEY CHURCH OF ENGLAND
GRAMMER SCHOOL (SHORE)

Project No.	213204.00
-------------	-----------

Project


SHORE PHYSICAL
EDUCATION CENTRE

BLUE STREET, NORTH SYDNEY, NSW, 2060

Drawing Title





SHADOW DIAGRAMS -
21 SEPTEMBER - 3 PM -
EXISTING BUILDINGS

Document Control Status:
DEVELOPMENT CONDITION

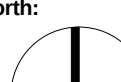A1 DRAWING SHEET		Drawn:	CT
Co-ordinated:	CT	Scale:	As indicated @ A1
Project Architect:	AS	Date:	27.05.2016
Project Director:	RL	Revision:	2
Drawing Number:		North:	
A-DA-8037			



Cox Architecture Pty Ltd ACN 002 535 891

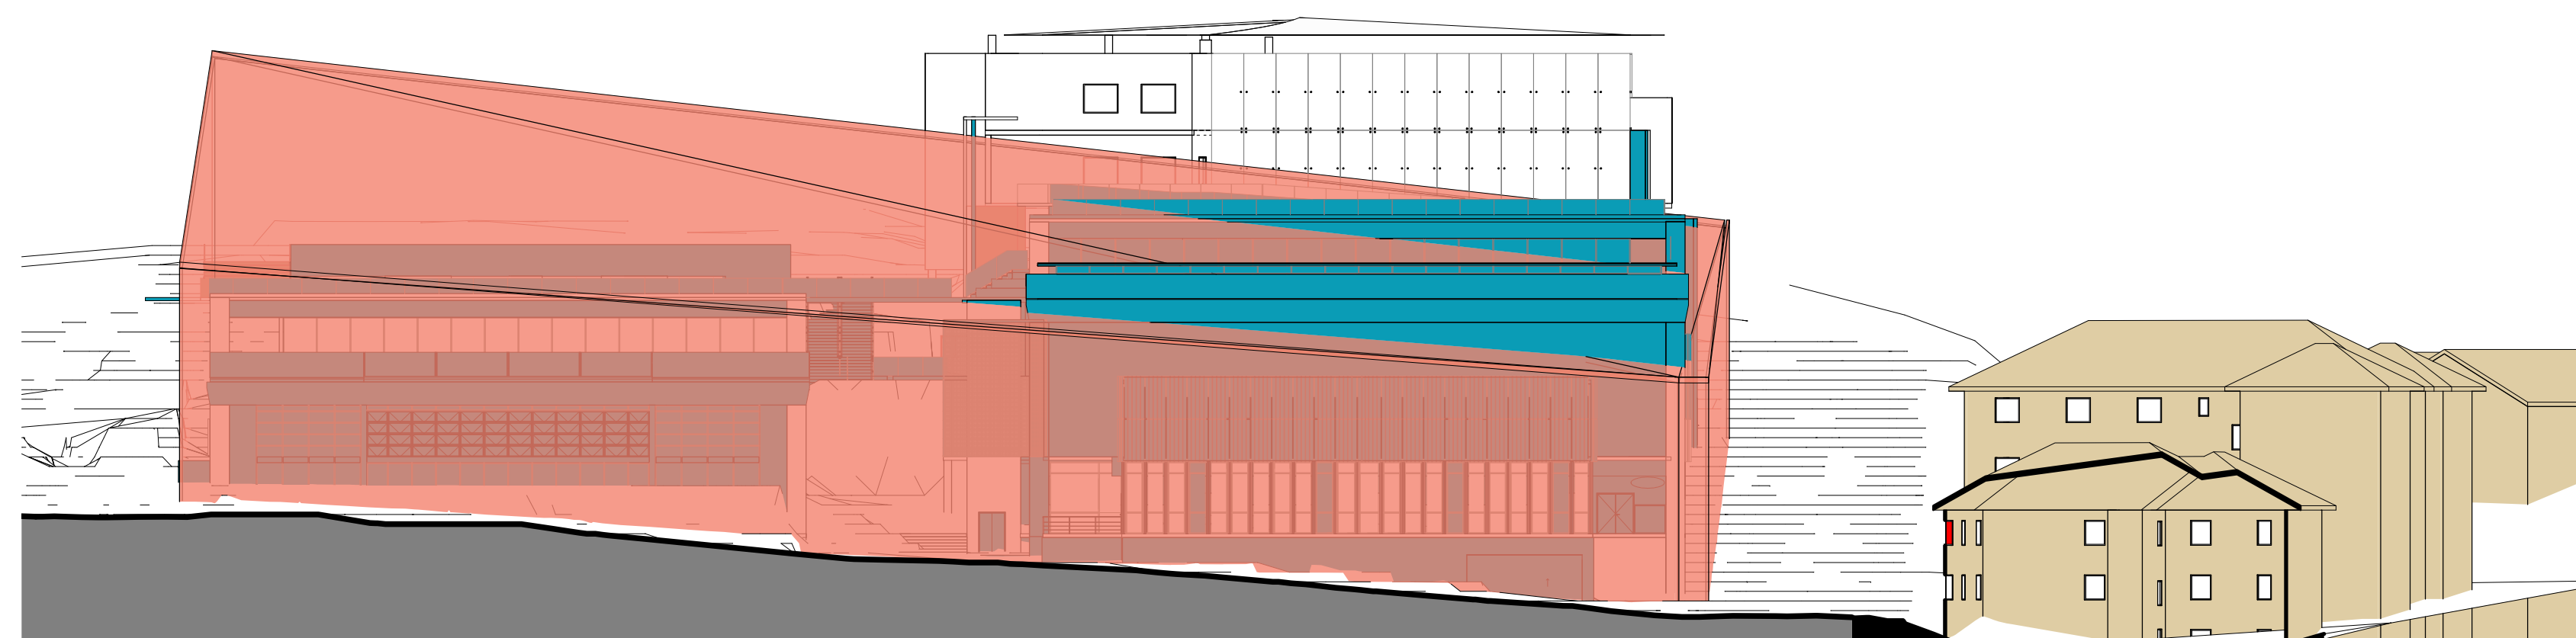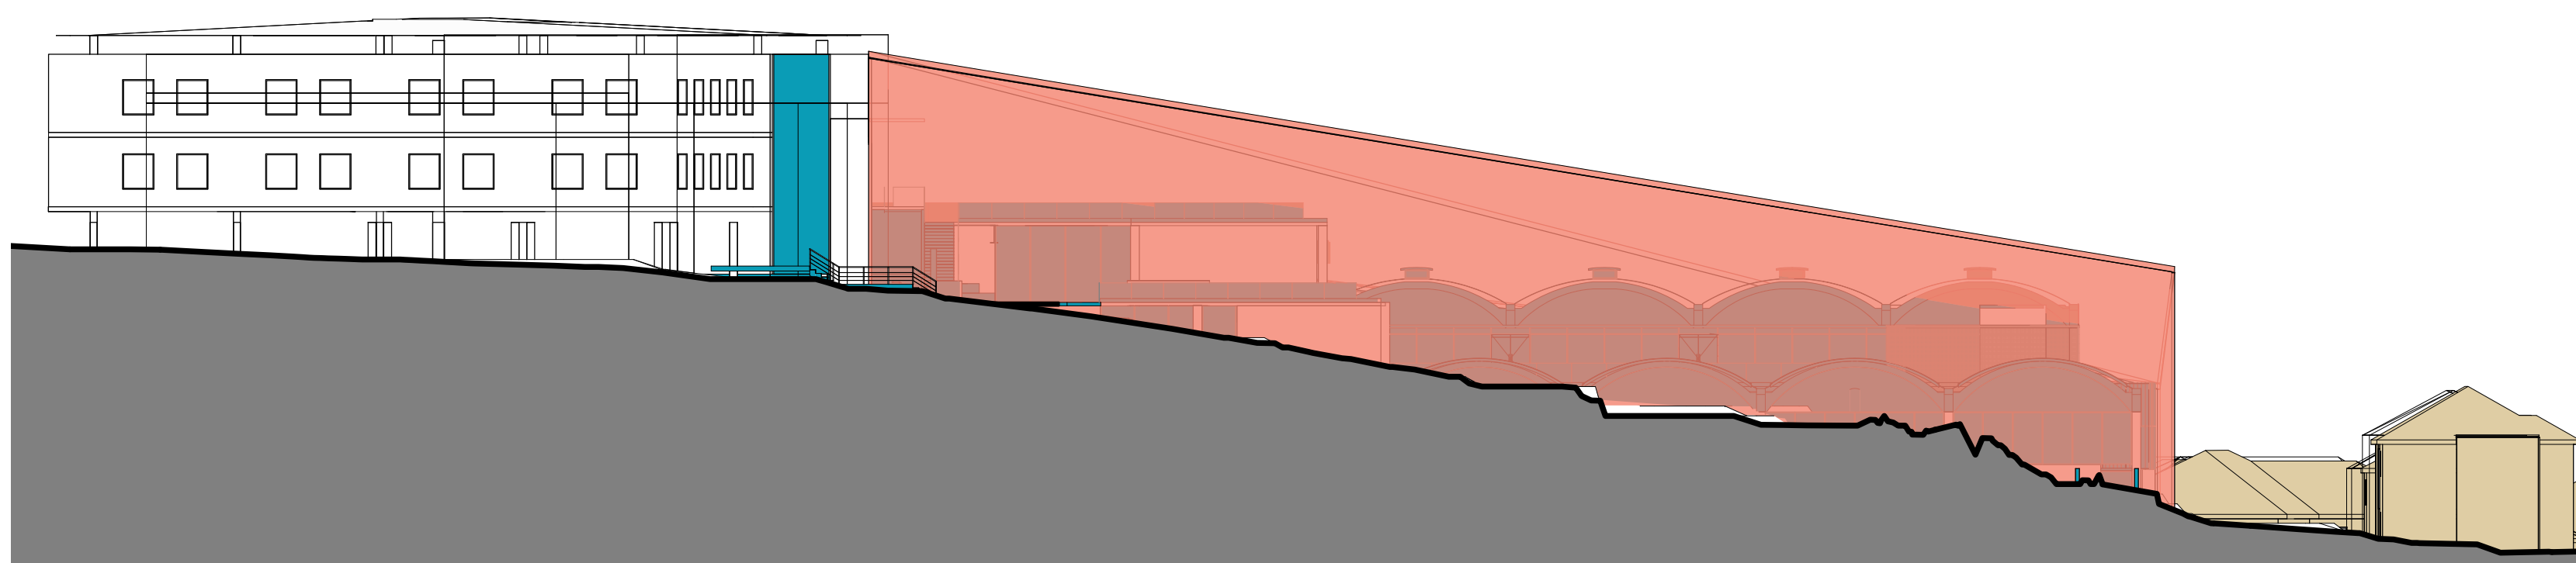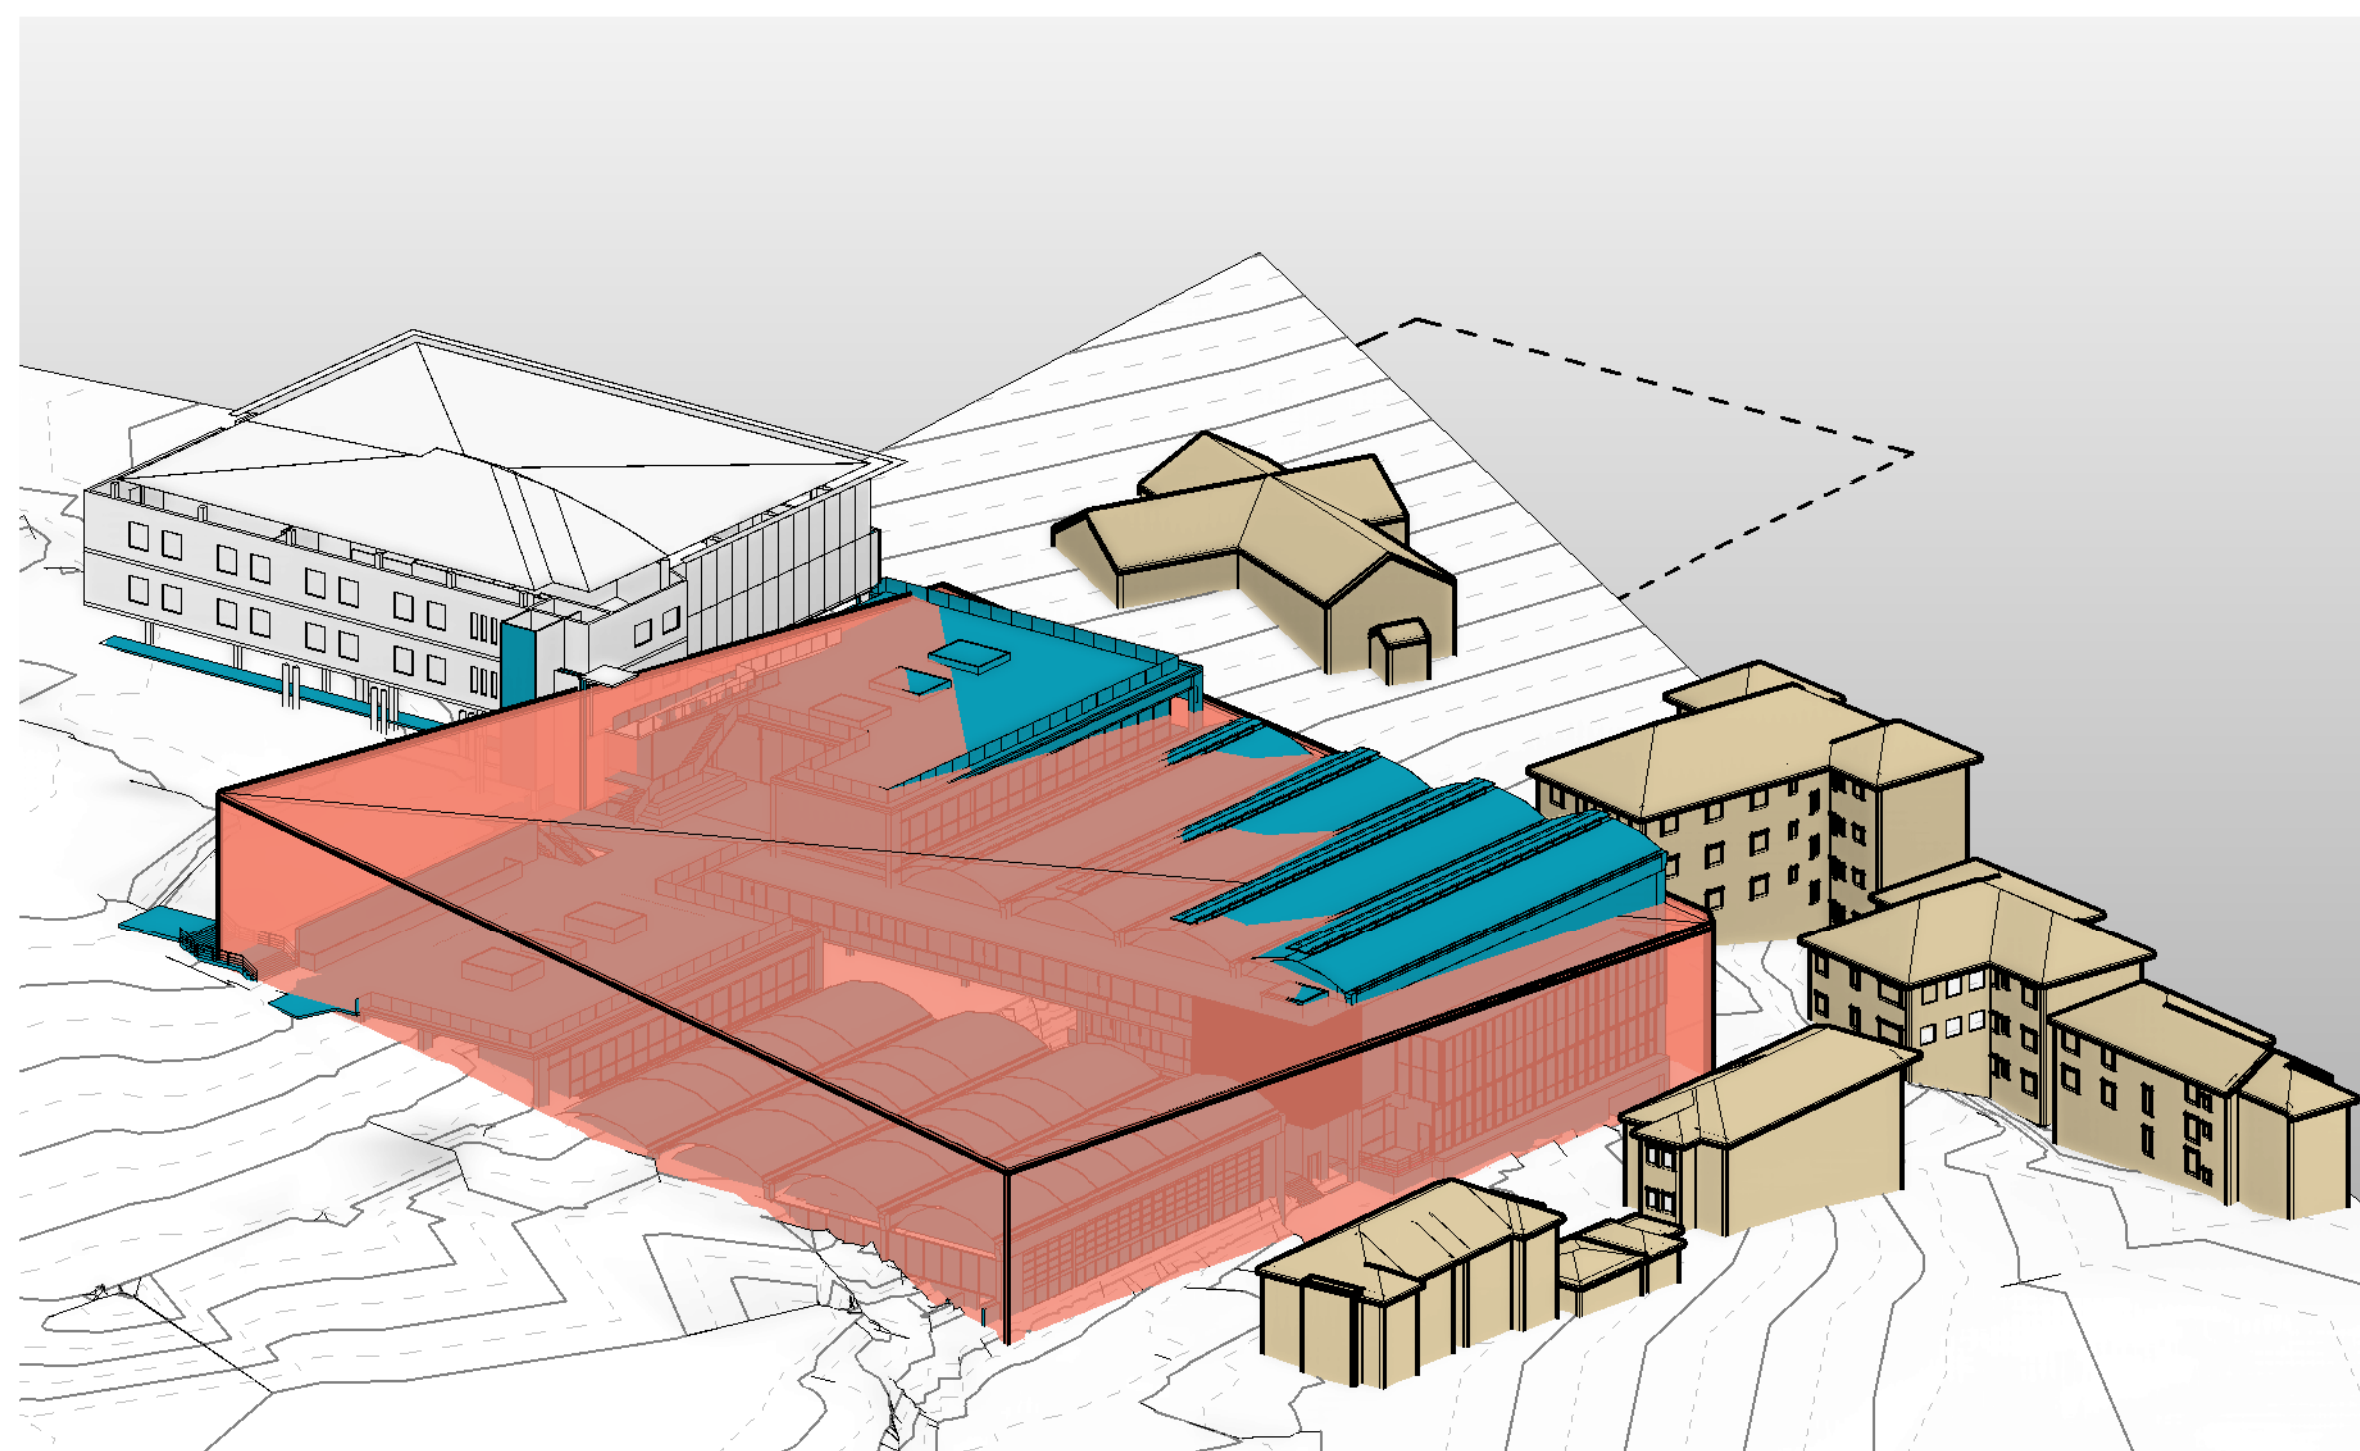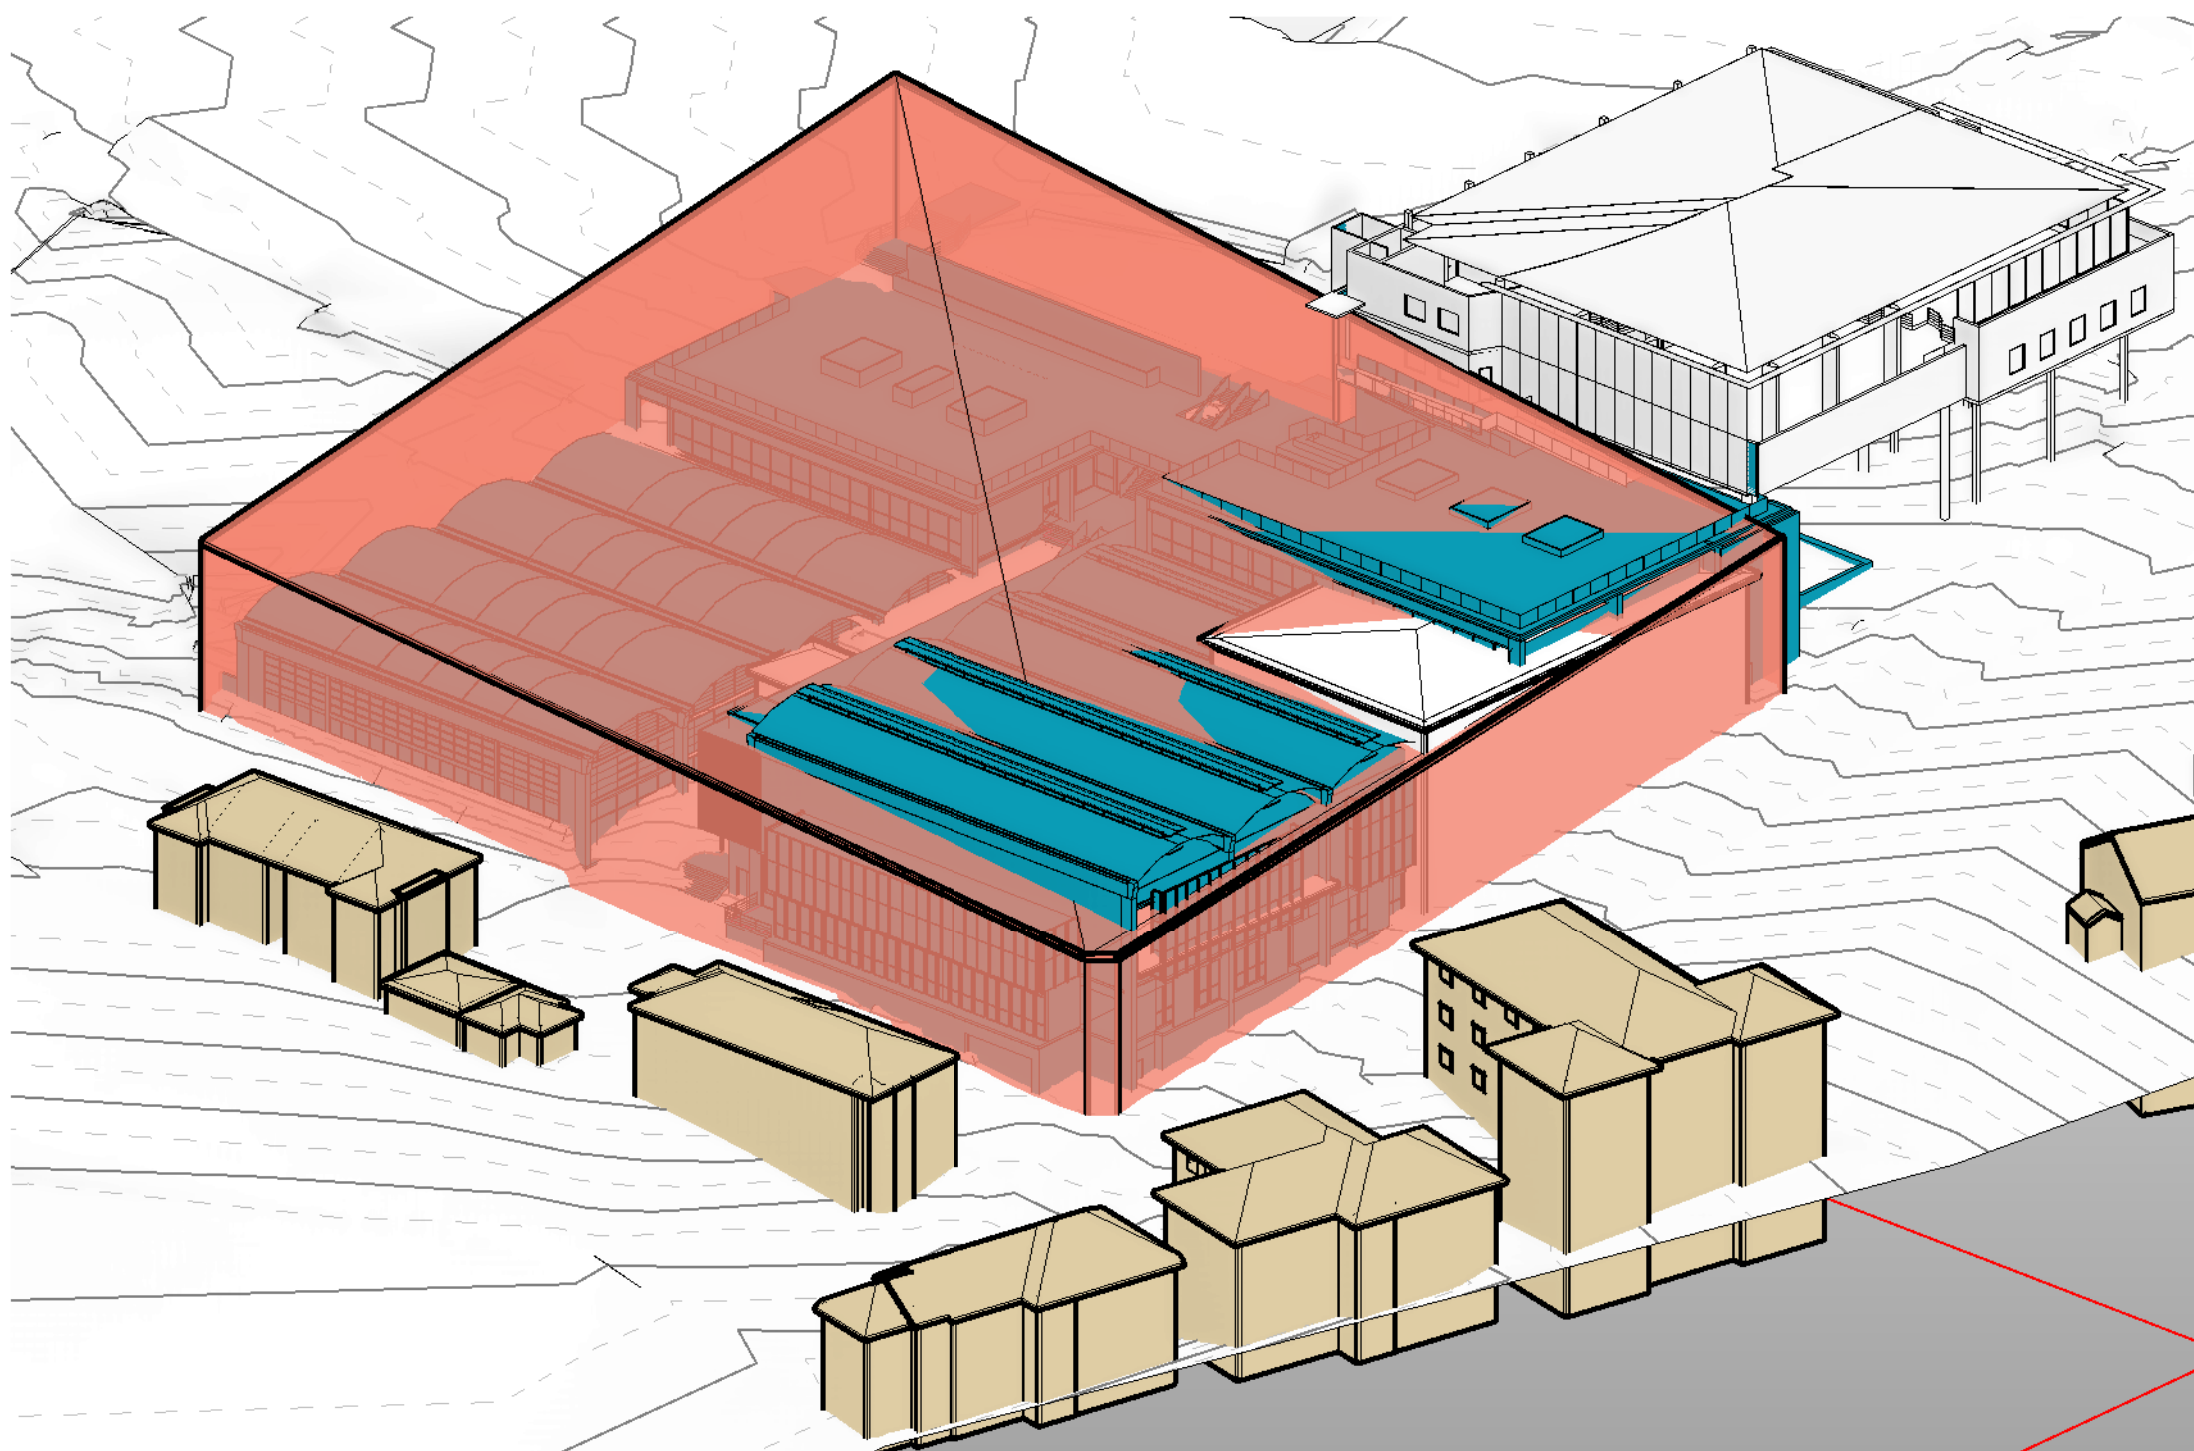

 ADJACENT BUILDING
 COMPLIANT HEIGHT
 PROPOSED SPEC