




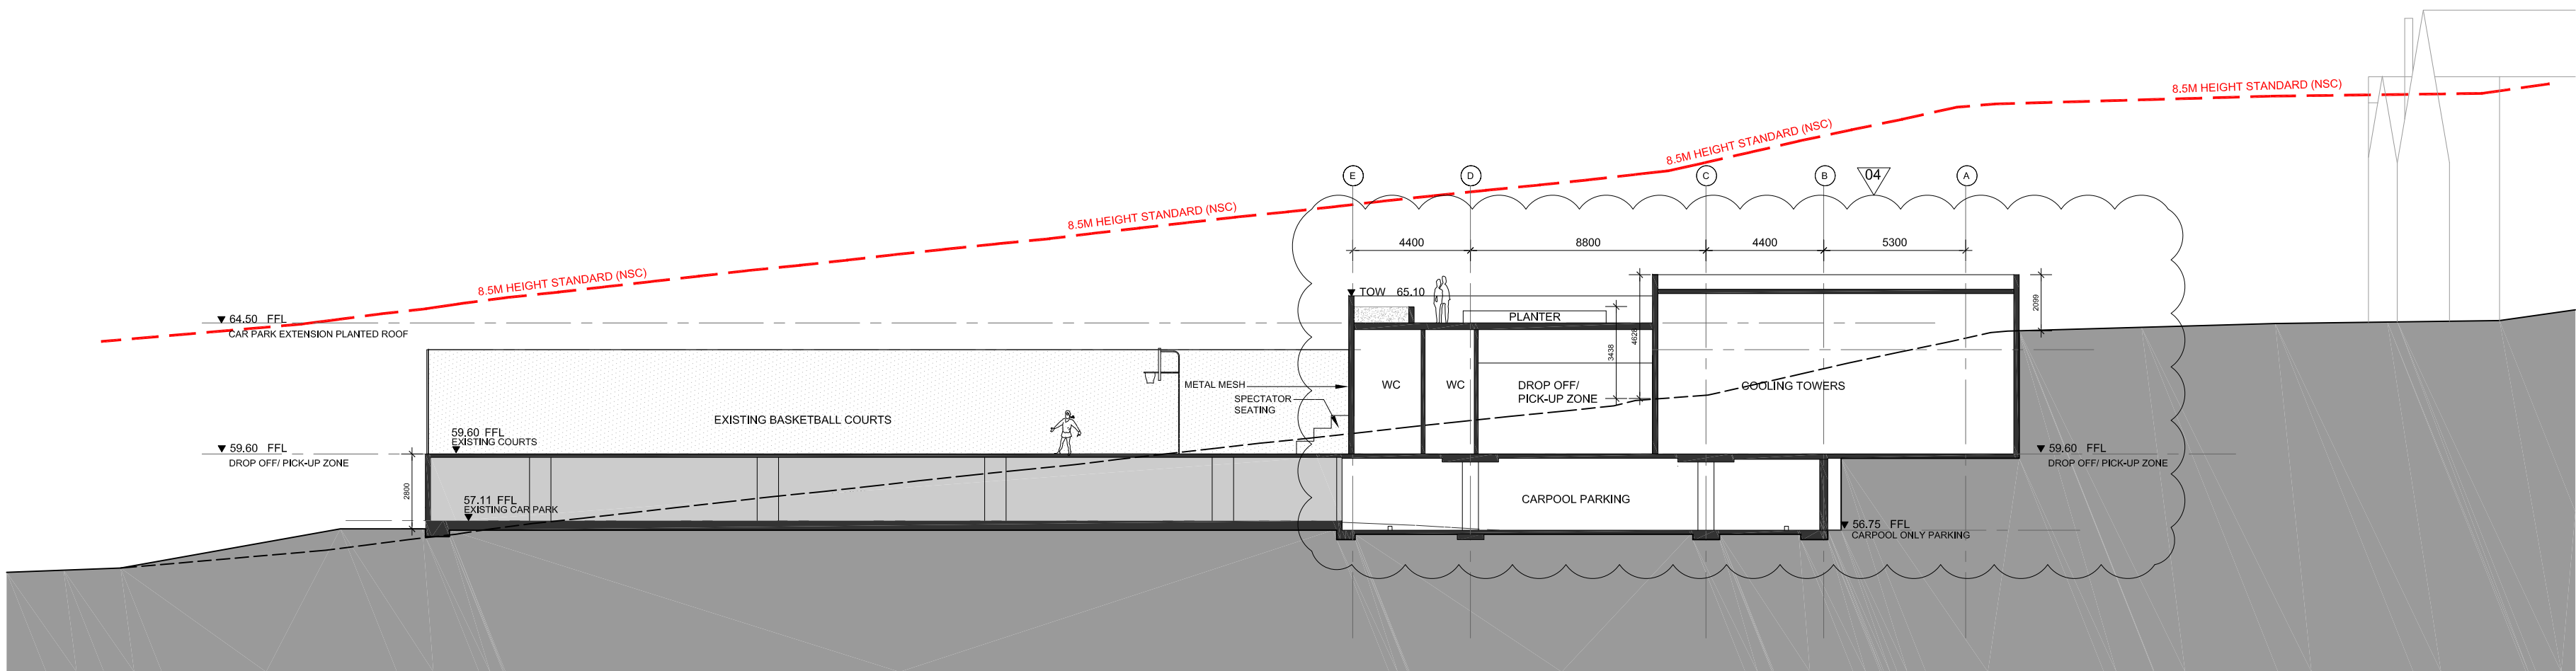


01 SECTION THROUGH CAR PARK & COOLING TOWERS  
4090 1:200 @ A1

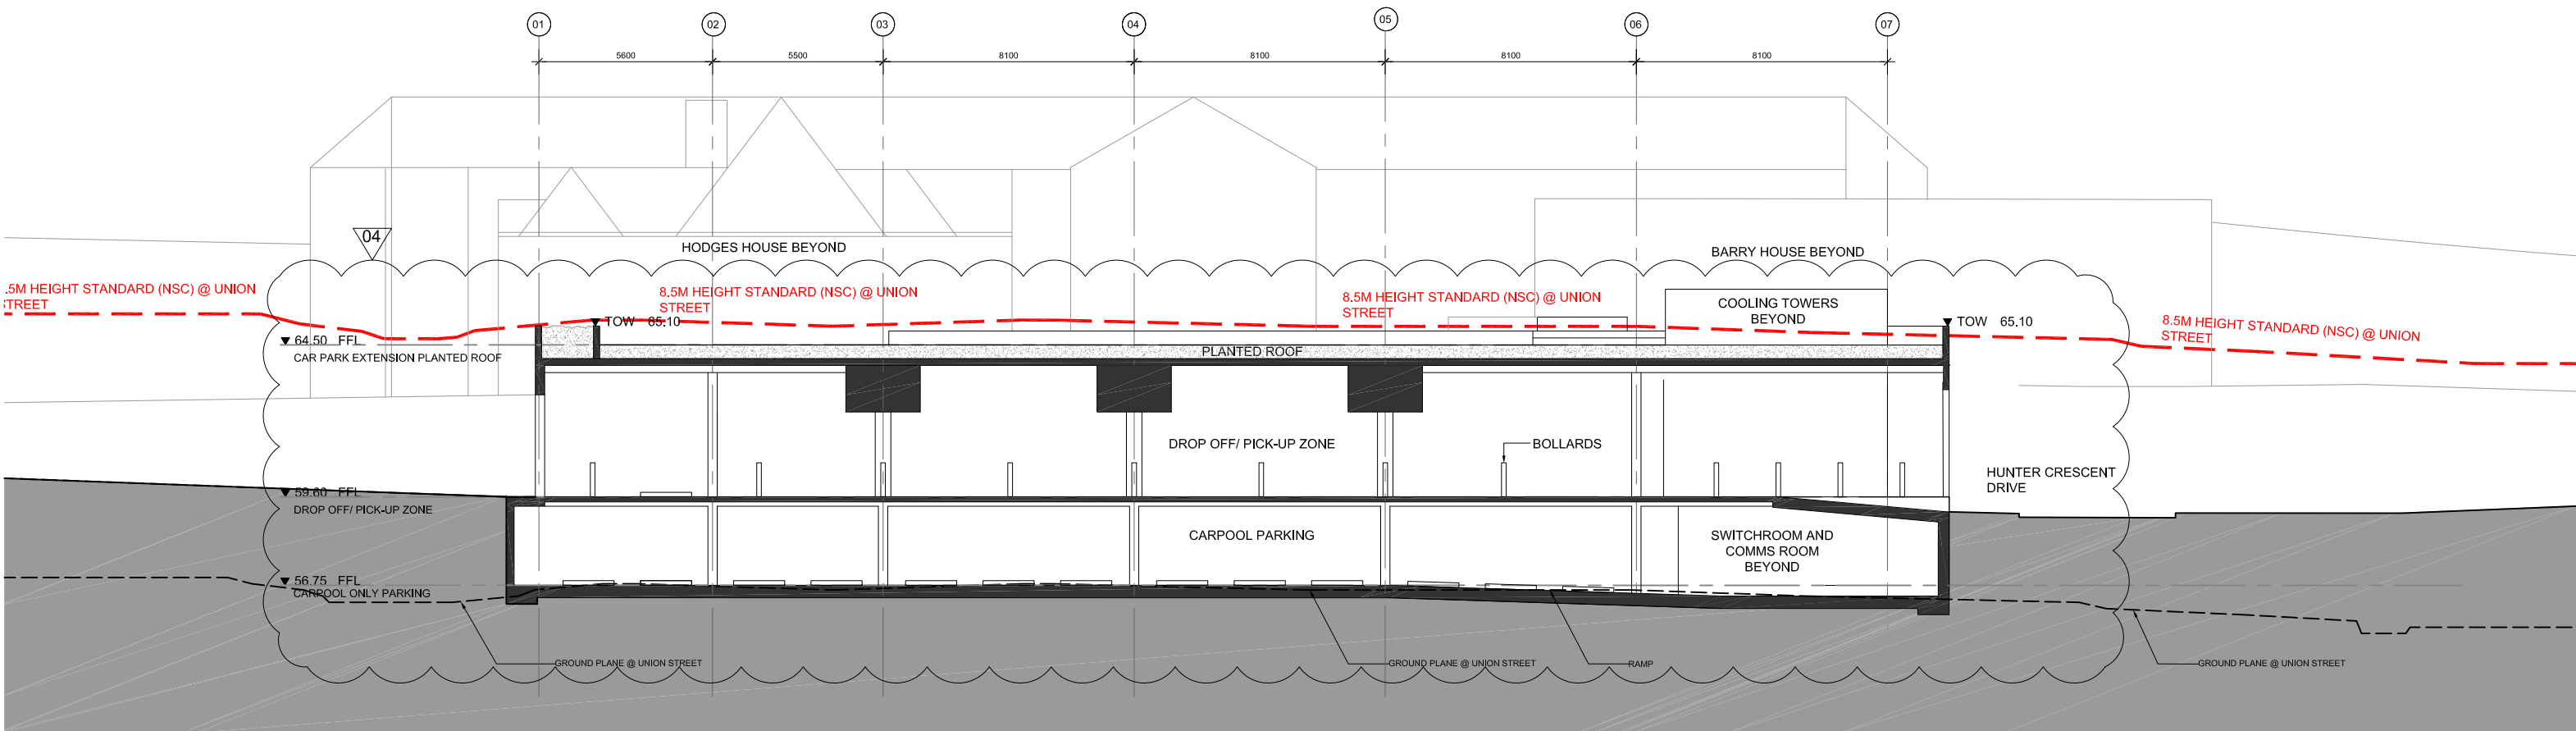

02 SECTION THROUGH CAR PARK  
4090 1:200 @ A1

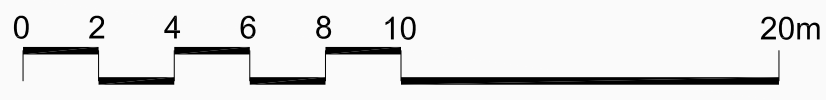

| © COPYRIGHT COX ARCHITECTURE PTY LTD   |                                                           |            |
|---|-----------------------------------------------------------|------------|
| ANY FORM OF REPRODUCTION OF THIS DRAWING IN FULL OR IN PART WITHOUT THE WRITTEN PERMISSION OF THE COX GROUP PTY LTD CONSTITUTES AN INFRINGEMENT OF COPYRIGHT |                                                           |            |
| Rev   | Description                                               | Date       |
| 01   | ISSUED FOR DA SUBMISSION                                  | 27.05.2016 |
| 02   | ISSUED FOR DEVELOPMENT CONDITION                          | 13.07.2016 |
| 03   | ISSUED IN RESPONSE TO SSD SUBMISSIONS                     | 01.12.2016 |
| 04   | ISSUED FOR DEVELOPMENT CONDITION - PARKING REVISED LAYOUT | 10.02.2017 |
|   |                                                           |            |
|   |                                                           |            |
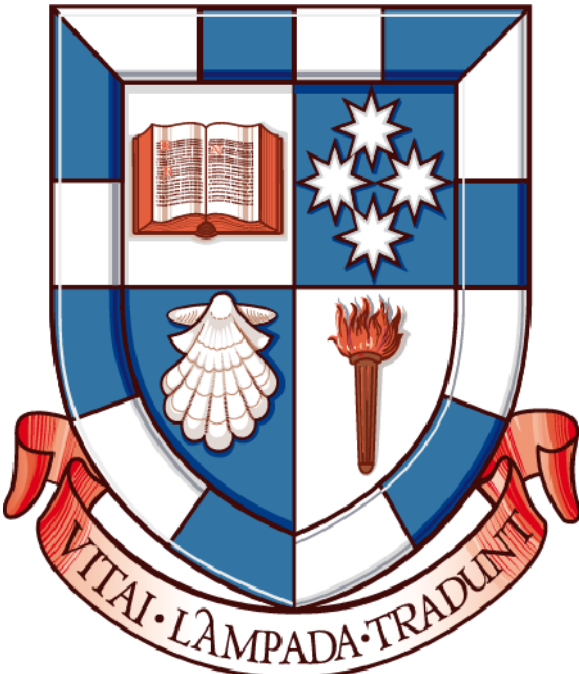

Cox Richardson  
PO Box Q193, Sydney NSW 1230  
Level 6, 155 Clarence Street, Sydney NSW 2000 Australia  
T + 61 2 9267 5599 F + 61 2 9264 5844  
www.coxarchitecture.com.au

COX  
Nominated Architects  
John Richardson no. 3162  
Russell Lee no. 6367

|                                                                     |  |
|---------------------------------------------------------------------|--|
| Consultants                                                         |  |
| PROJECT MANAGEMENT                                                  |  |
| NAME: EPM PROJECTS                                                  |  |
| ADDRESS: SUITE 2, L5, 655 PACIFIC HIGHWAY, ST LEONARDS, NSW 2065    |  |
| TELEFAX: 02 9452 8300 / 02 9452 8388                                |  |
| TOWN PLANNER                                                        |  |
| NAME: ROBINSON URBAN PLANNING                                       |  |
| ADDRESS: 63 FLETCHER ST, TAMARAMA, NSW 2026                         |  |
| TELEFAX: 02 9130 1453 / 02 9130 2992                                |  |
| STRUCTURAL, CIVIL & TRAFFIC ENGINEERS                               |  |
| NAME: TAYLOR THOMSON WHITTING (TTW)                                 |  |
| ADDRESS: L3, 48 CHANDOS ST, ST LEONARDS, NSW 2065                   |  |
| TELEFAX: 02 9439 7288                                               |  |
| MECHANICAL, ELECTRICAL, COMMS, LIGHTING & ESD ENGINEERS             |  |
| NAME: STEENSEN VARMING                                              |  |
| ADDRESS: L6, 9 CASTLEREAGH ST, SYDNEY, NSW 2000                     |  |
| TELEFAX: 02 9667 2200                                               |  |
| HYDRAULIC, VERTICAL TRANSPORT & FIRE DETECTION PROTECTION ENGINEERS |  |
| NAME: ERBAS                                                         |  |
| ADDRESS: L1, 15 ATCHISON ST, ST LEONARDS, NSW 2065                  |  |
| TELEFAX: 02 9437 0202                                               |  |
| ACOUSTIC ENGINEERS                                                  |  |
| NAME: WILKINSON MURRAY                                              |  |
| ADDRESS: 272 PACIFIC HWY, CROWS NEST, NSW 2065                      |  |
| TELEFAX: 02 9437 4611                                               |  |
| LAND SURVEYOR                                                       |  |
| NAME: RYGADE SURVEYORS                                              |  |
| ADDRESS: SUITE 904, L9, 89 YORK ST, SYDNEY, NSW 2000                |  |
| TELEFAX: 02 9262 6800                                               |  |
| QUANTITY SURVEYOR                                                   |  |
| NAME: MBM Pty Ltd                                                   |  |
| ADDRESS: L7, 68 FITT ST, SYDNEY, NSW 2000                           |  |
| TELEFAX: 02 9270 1000                                               |  |
| GEOTECHNICAL CONSULTANT                                             |  |
| NAME: JK GEOTECHNICS                                                |  |
| ADDRESS: 115 WICKS RD, MACQUARIE PARK, NSW 2113                     |  |
| TELEFAX: 02 9689 5000                                               |  |
| HERITAGE CONSULTANT                                                 |  |
| NAME: GODDEN MACKAY LOGAN (GML)                                     |  |
| ADDRESS: L6, 362 ELIZABETH ST, SURRY HILLS, NSW 2010                |  |
| TELEFAX: 02 9318 4811                                               |  |
| LANDSCAPE ARCHITECT                                                 |  |
| NAME: OCULUS                                                        |  |
| ADDRESS: L1, 5 WILSON ST, NEWTOWN, NSW 2042                         |  |
| TELEFAX: 02 9571 5533 / 02 9519 8323                                |  |
| POOL & AQUATICS DESIGN                                              |  |
| NAME: GEOFF NINNES FONG & PARTNERS                                  |  |
| ADDRESS: 70 CROWN ST, WOOLLOOMOOLOO, NSW 2011                       |  |
| TELEFAX: 02 9332 5100 / 02 93312963                                 |  |
| BCA & ACCESS CONSULTANTS                                            |  |
| NAME: PHILIP CHUN                                                   |  |
| ADDRESS: SUITE 406, 44 HAMPODEN RD, ARTARMON, NSW 2064              |  |
| TELEFAX: 02 9412 2322                                               |  |

|                                                                        |                   |
|------------------------------------------------------------------------|-------------------|
| Client                                                                 |                   |
| SYDNEY CHURCH OF ENGLAND<br>GRAMMAR SCHOOL (SHORE)                     |                   |
| Project No.                                                            |                   |
| 213204                                                                 |                   |
| Project                                                                |                   |
| SHORE PHYSICAL<br>EDUCATION CENTRE<br>BLUE ST, NORTH SYDNEY, NSW, 2060 |                   |
| Drawing Title                                                          |                   |
| BISHOPS GATE OVERALL<br>SECTIONS                                       |                   |
| Document Control Status:                                               |                   |
| DEVELOPMENT CONDITION                                                  |                   |
| A1 DRAWING SHEET                                                       | Drawn: NM         |
| Co-ordinated: NM                                                       | Scale: 1:200 @ A1 |
| Project Architect: AS                                                  | Date: 27.05.16    |
| Project Director: RL                                                   | Revision: 04      |
| Drawing Number:                                                        | North:            |
| A-DA-4090                                                              |                   |
| Cox Architecture Pty Ltd ACN 002 535 891                               |                   |