


# MASTERPLAN CONCEPT PLAN

## SECTION 4.55 SUBMISSION



- Travers courtyard
- Existing planting to be removed and replanted
- Classroom terrace
- Library terrace
- William st planting
- balcony and courtyard
- lower courtyard
- entry courtyard
- sunken courtyard
- Hunter crescent entry
- New stair location
- Bishopsgate carpark

# CARPARK ROOFTOP CONCEPT PLAN SECTION 4.55 SUBMISSION

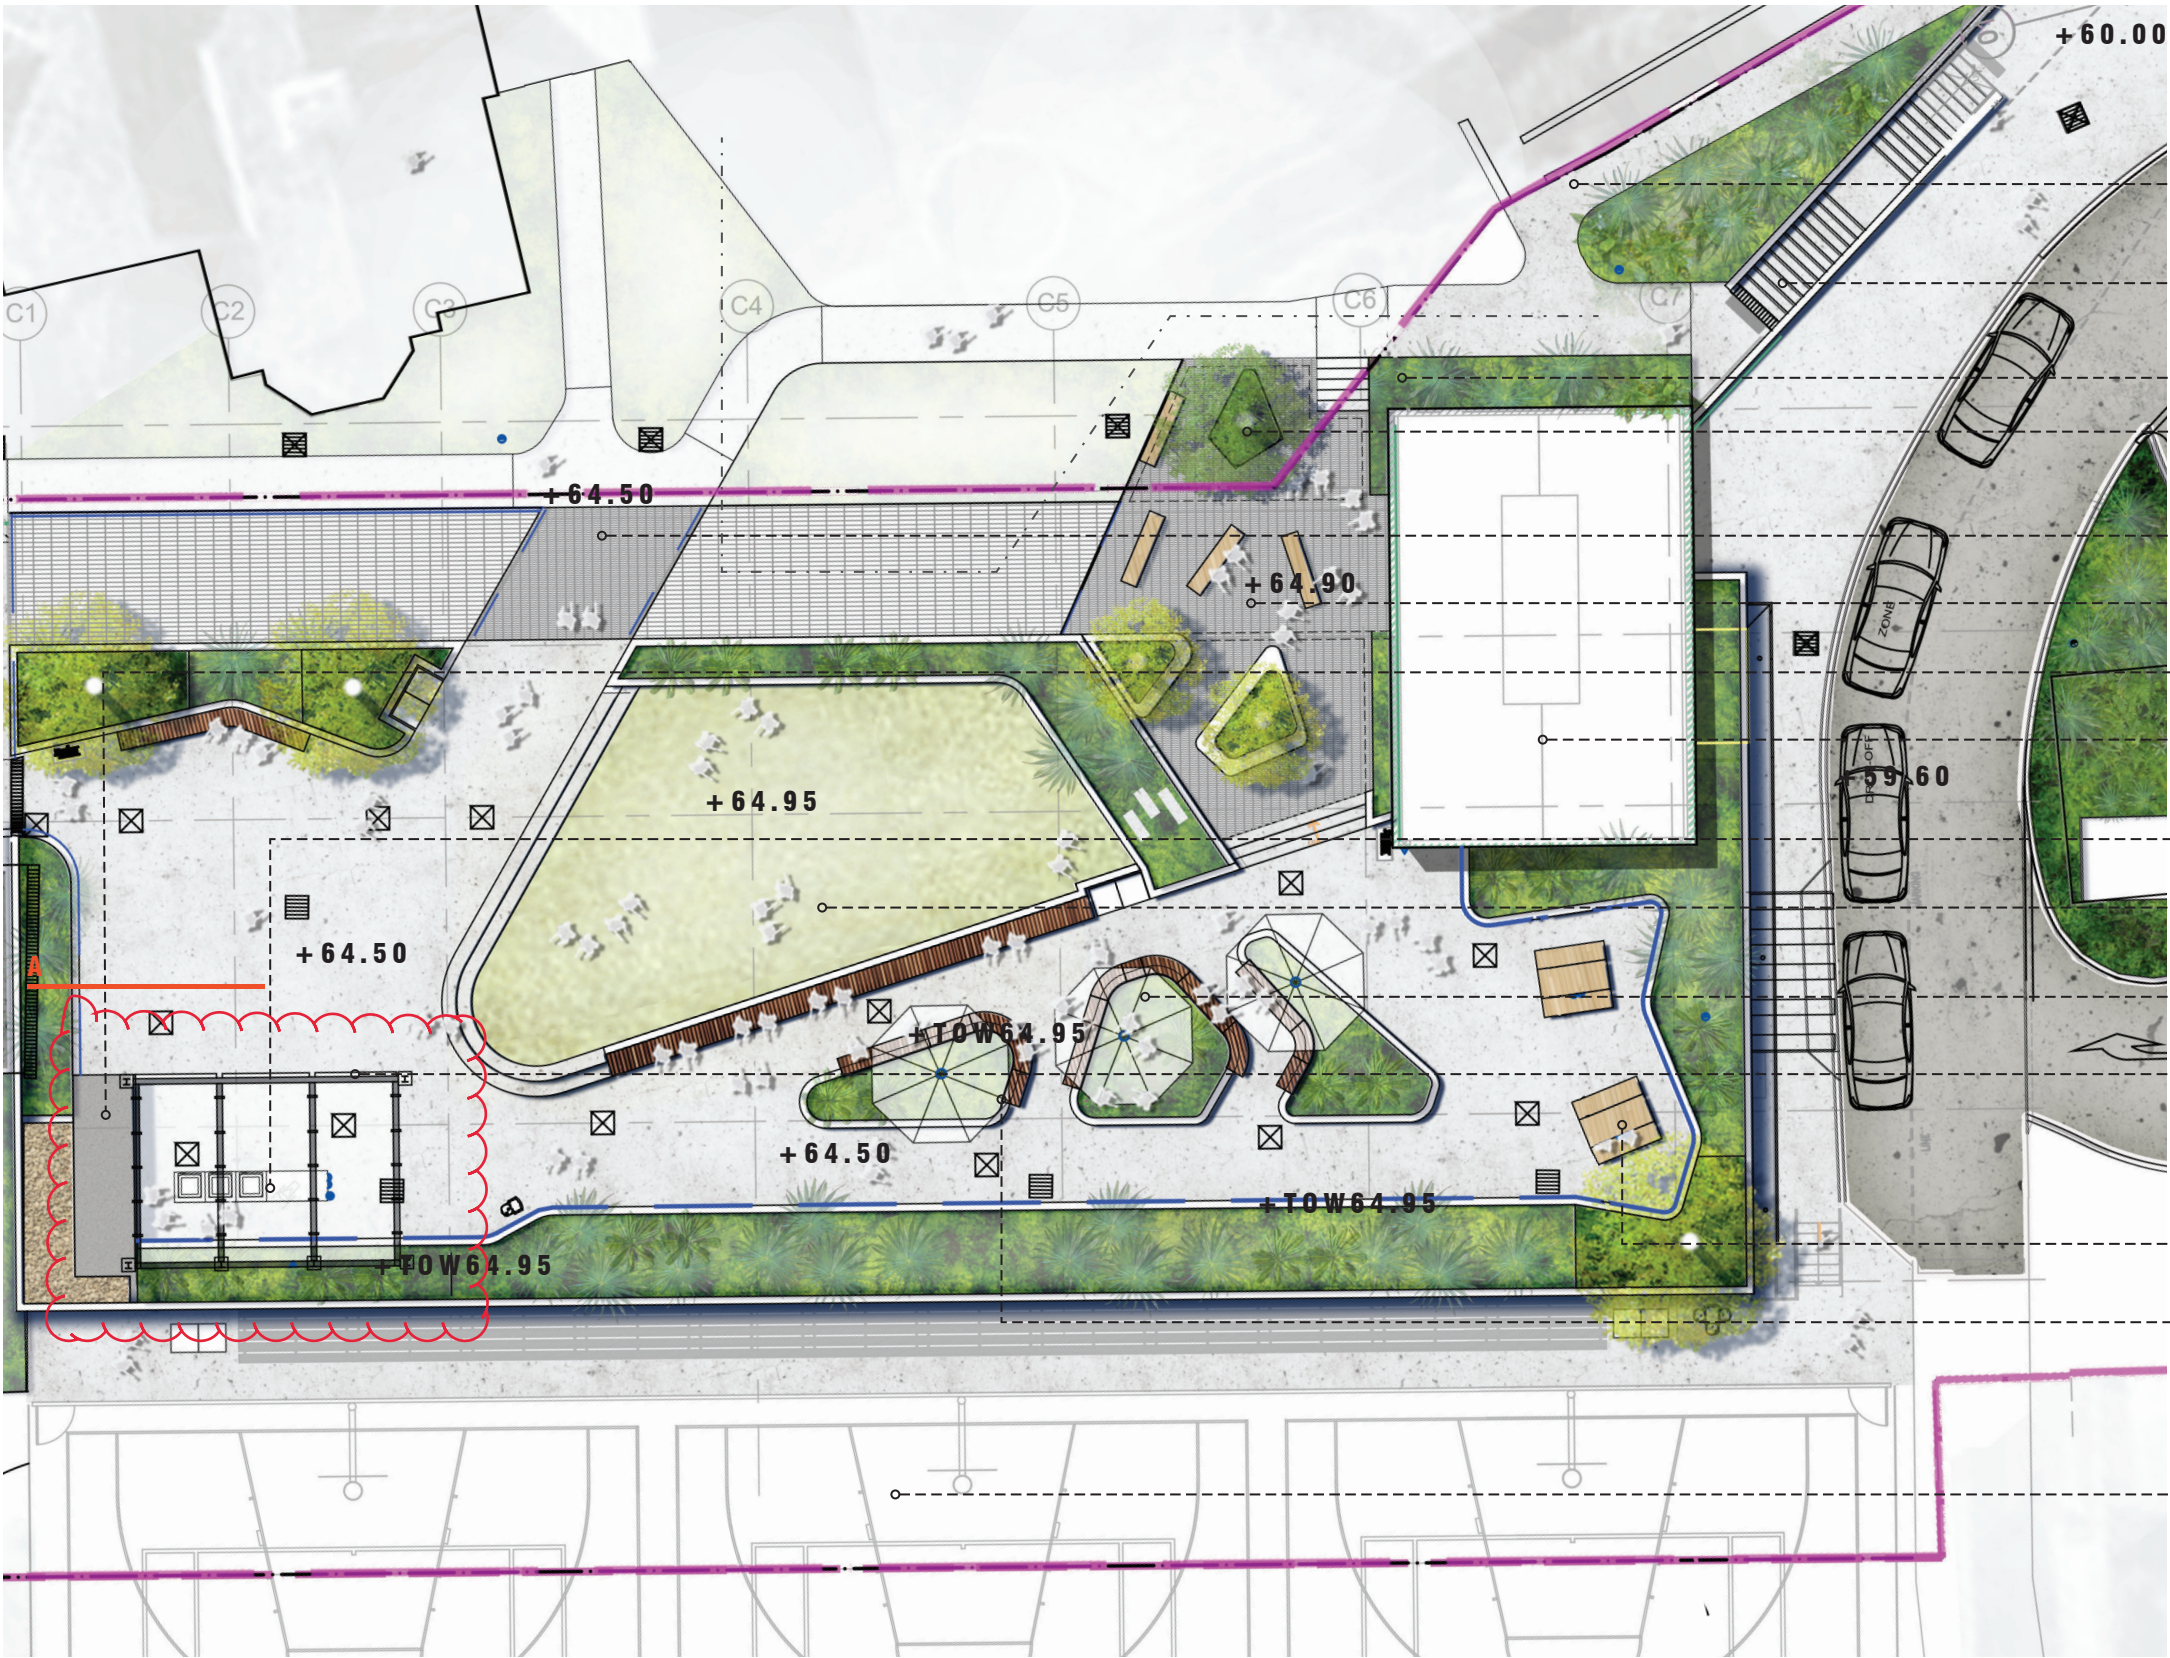

NORTH

scale 1:200 @ A3

existing stair access to barry and hodges boarding house retained

proposed new stair to barry and hodges boarding house

path connecting street and drop off zone  
existing tree to be replaced with new tree

gated path to rooftop and boarding house from the street  
seating area on grated mesh platform

stair access to rooftop from carpark, with gravel maintenance strip to outer edge (due to lack of depth available to support growing media and plants)

cooling towers

BBQ area for boarders and visitors

turf area raised on rooftop to gain appropriate soil depth

raised planter with tree and feature planting

Steel pergola and BBQ area for borders or weekend use

Picnic settings arranged for group dining

raised planter with timber seating edges

existing courts below