




FRAME TYPE: ADF

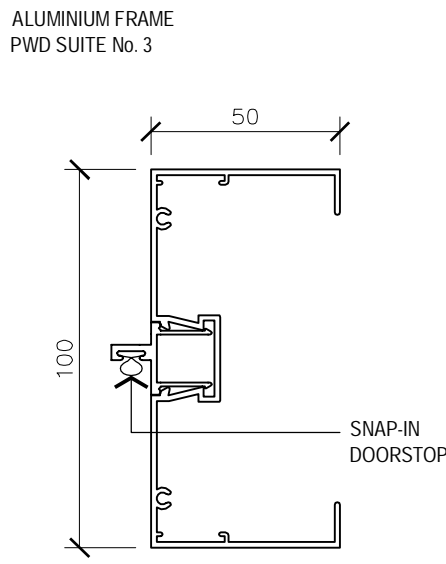

FRAME TYPE: SDF1

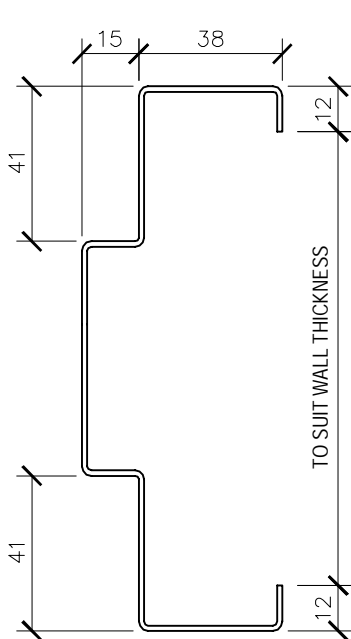


FRAME TYPE: SDF2

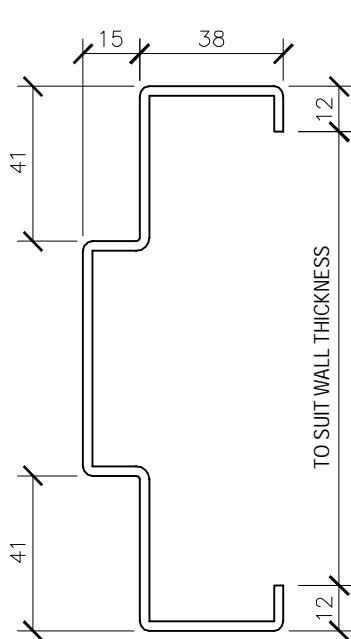

TYPICAL DOOR FRAME TYPES - PLAN DETAIL

SCALE 1 : 2

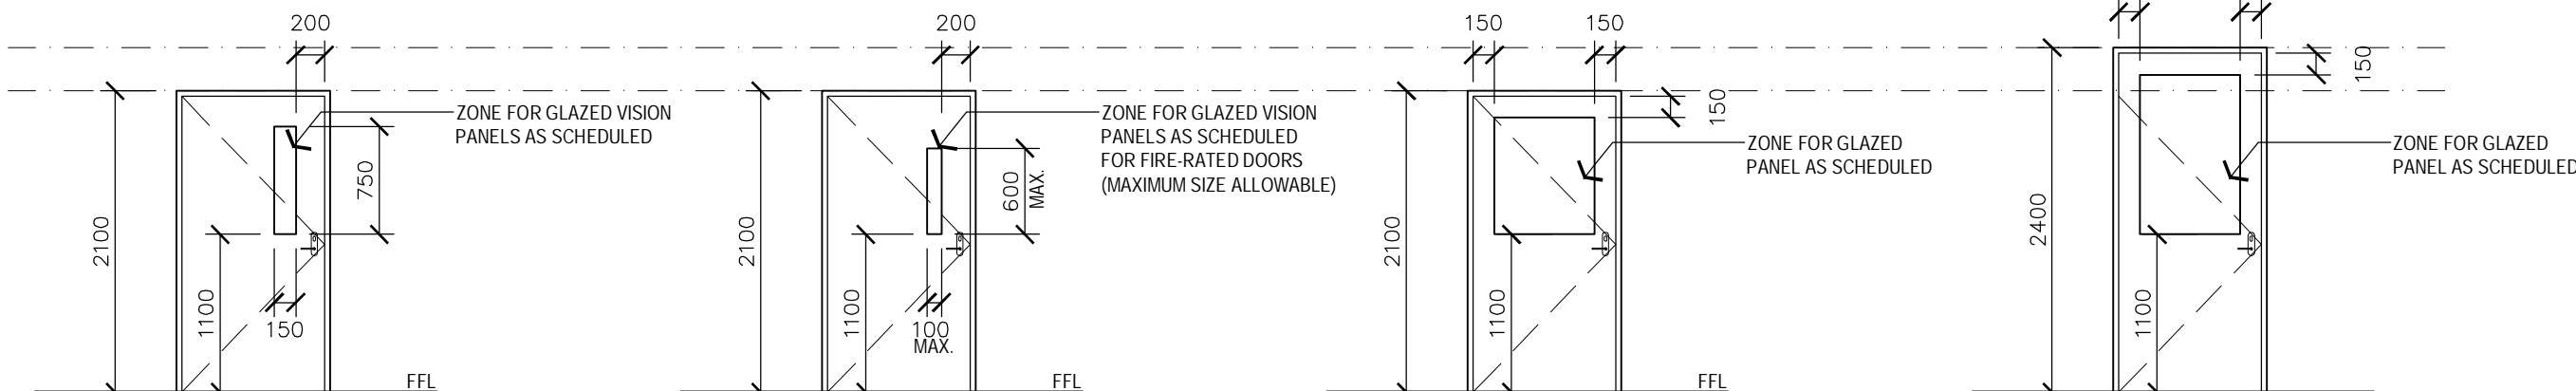


TYPICAL VISION PANEL  
(NON-FIRE-RATED DOOR)  
SCALE 1 : 50


TYPICAL VISION PANEL  
(FIRE-RATED DOOR)  
SCALE 1 : 50

TYPICAL HALF-GLAZED DOOR  
(2100 HIGH NOMINAL)  
SCALE 1 : 50


TYPICAL HALF-GLAZED DOOR  
(2400 HIGH NOMINAL)  
SCALE 1 : 50

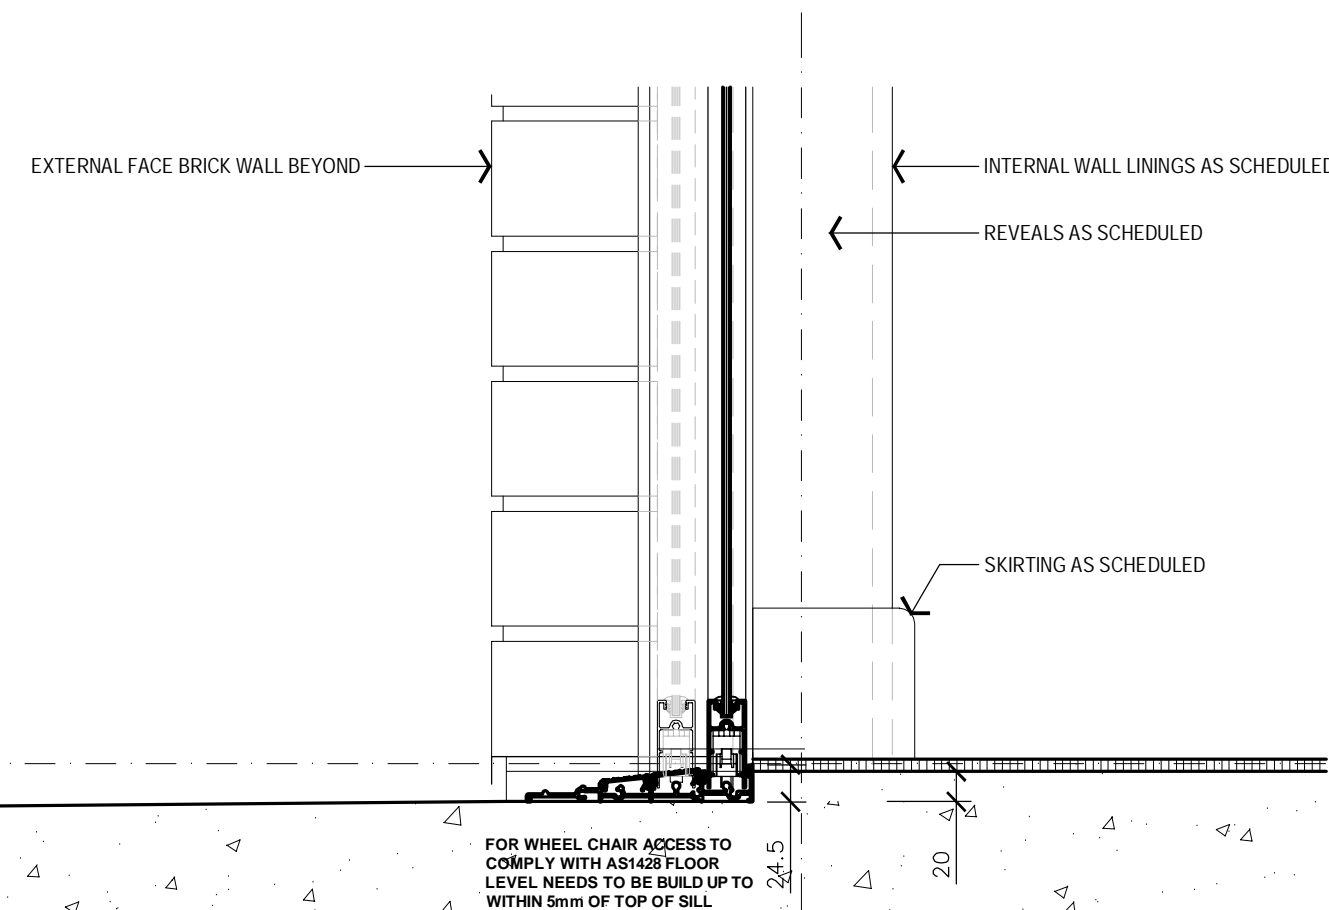


TYPICAL WINDOW AWNING (ABOVE AWNING) - PLAN DETAIL  
SCALE 1 : 10

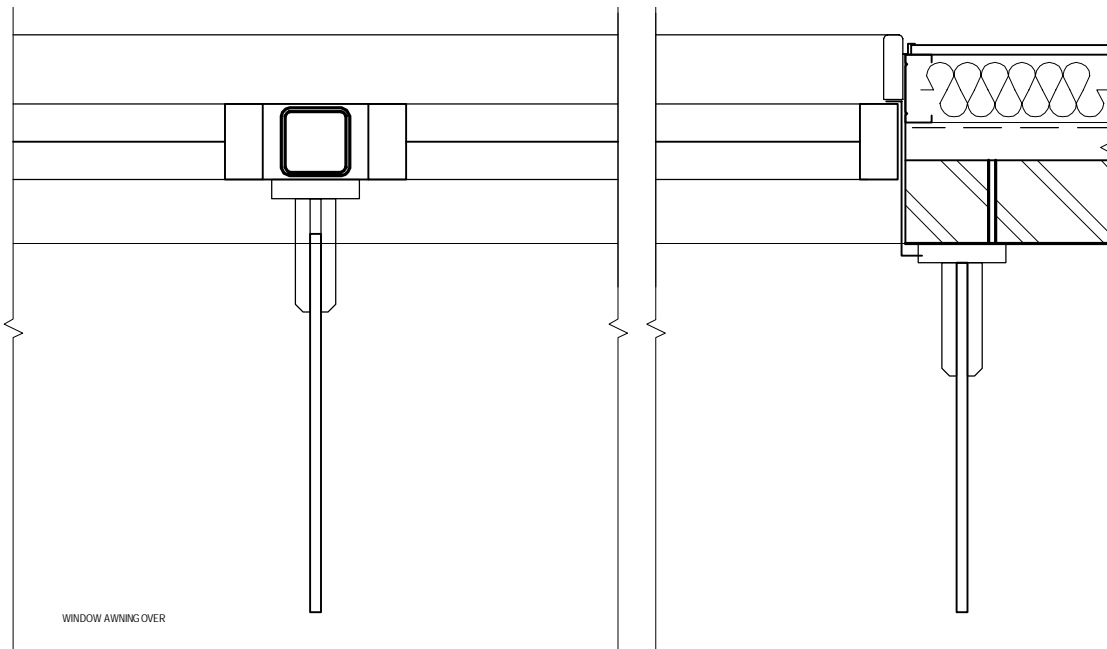

TYPICAL WINDOW AWNING (BELOW AWNING) - PLAN DETAIL  
SCALE 1 : 10

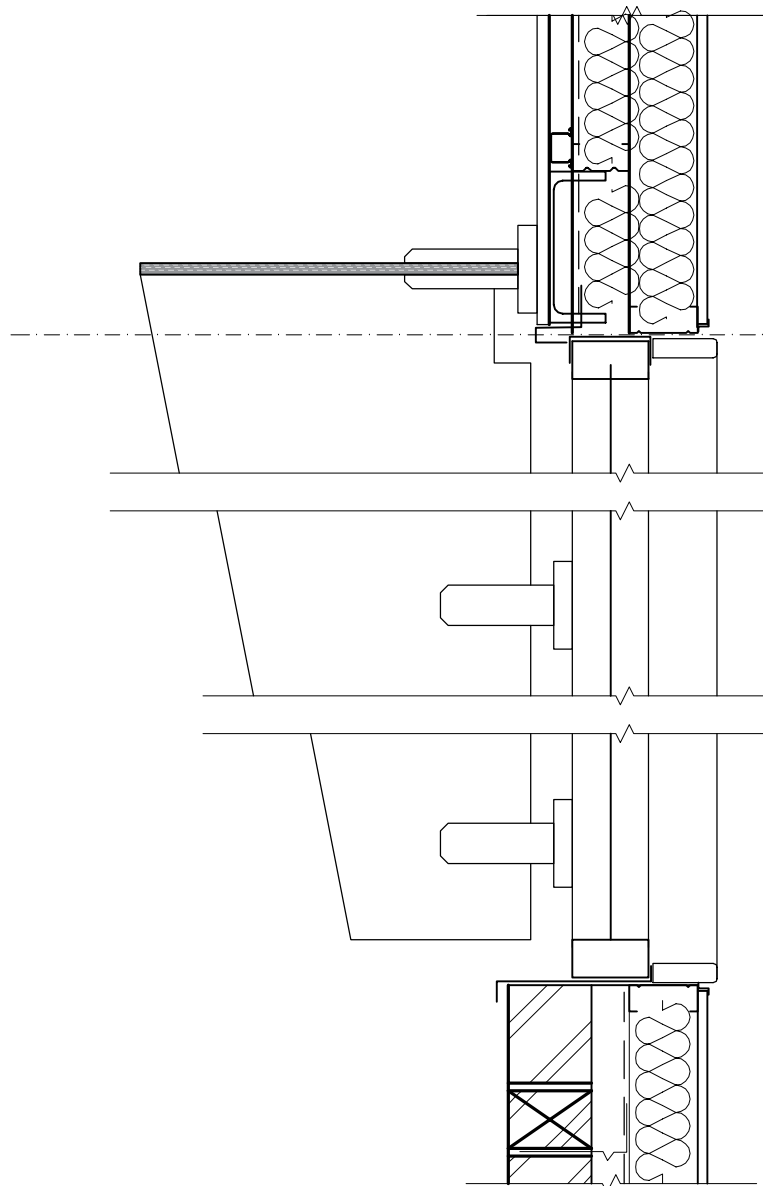

TYPICAL WINDOW AWNING - SECTION DETAIL  
SCALE 1 : 10

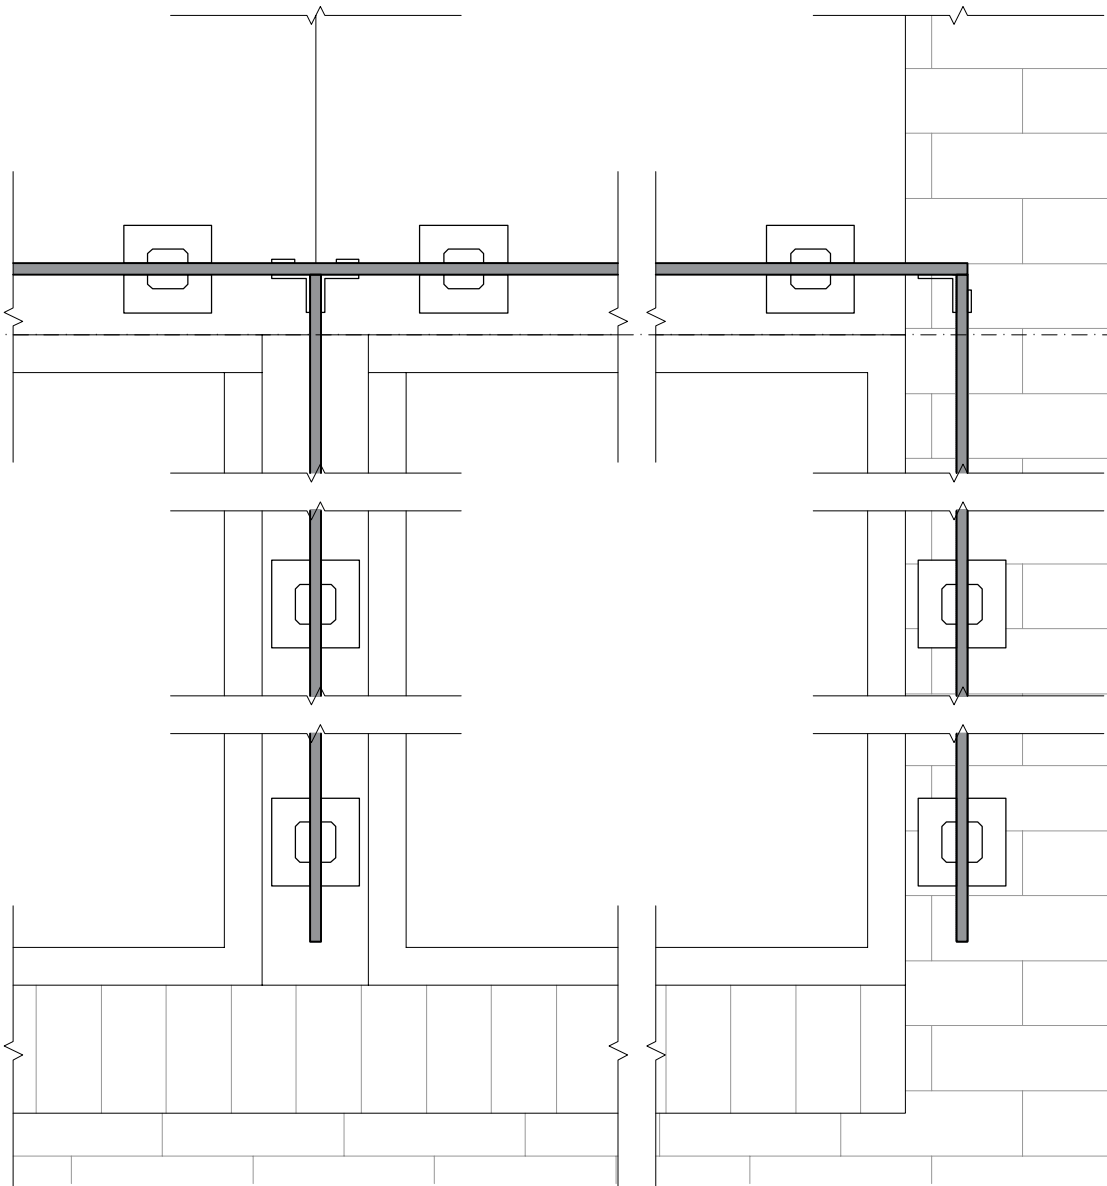

TYPICAL WINDOW AWNING - ELEVATION DETAIL  
SCALE 1 : 10

LEGEND

- AC AIR CONDITIONING
- ACR ACRYLIC PANEL
- B BOLLARD
- BAL BALUSTRADE
- BC BENCH CUPBOARD
- BHO BULKHEAD OVER
- BHP BOILING HOT PLATE
- BL BLOCKWORK
- BO BUILDING OVER
- BOE BRICK ON EDGE - CUT SOLDIER COURSE
- BR BACK REST
- BS BUCKET SINK
- BSN BASIN
- BTC CUPBOARD BENCH TOP
- BTP PREPARATION BENCH TOP
- BTS SERVERY BENCH TOP
- BU BUILDING UNDER
- CAT CEILING ACUSTIC TILES
- CC CONCRETE - STEEL TROWEL FINISH
- CFC COMPRESSED FIBRE CEMENT
- CFL CABINET FOR FLAMMABLE LIQUIDS
- CH CONVECTION HEATER
- CJ CONTROL JOINT
- CMS CONCRETE MOVING STRIP
- COL COLUMN
- COLA COVERED OUTDOOR LEARNING AREA
- CONC CONCRETE PAVING
- CR CARPET
- CR CEMENT RENDER
- CT CERAMIC TILE
- CTN SHOWER CURTAIN AND TRACK
- CWA COVERED WALKWAY
- DAS DOOR AUTO SLIDER
- DC DRAWER - CUTLERY
- DF DRINKING FOUNTAIN
- DG DOUBLE GLAZED
- DGR GRATED DRAIN
- DM DRAWER - MONEY
- DML METAL LOUVRE DOOR
- DMIM METAL MESH DOOR
- DP RAINWATER DOWN PIPE
- DPL PANEL LIFT DOOR
- DPT PAPER TOWEL DISPENSER
- DRS ROLLER SHUTTER DOOR
- DSC SOLID CORE DOOR
- DSG SLIDING GLAZED DOOR
- DW DISH WASHER
- EDB ELECTRICAL DISTRIBUTION BOARD
- EG EAVES GUTTER
- EJ EXPRESSED JOINT
- EQ EQUAL
- EX EXISTING
- F FIXED GLAZING
- FB FACE BRICK
- FBL FIRE BLANKET
- FC FIBRE CEMENT
- FD FOLD DOWN SEAT
- FD FINISHED CEILING LEVEL
- FE-B FIRE EXTINGUISHER TYPE B
- FFL FINISHED FLOOR LEVEL
- FGF FROSTED GLASS FILM
- FHR FIRE HOSE REEL
- FL FLASHING
- FP FLAG POLE
- FRE FREEZER
- FR FIRE RATED
- FRPB FIRE RATED PLASTERBOARD
- FV FLOOR VENT
- FW FLOOR WASTE
- GAL GALVANISED STEEL FINISH
- GH GAS HEATERS
- GL GROUND LINE
- GLS GENERAL LEARNING SPACE
- GLX EXISTING GROUND LINE
- GR GRAB RAIL
- GR-D DROP DOWN GRAB RAIL
- GWB GLASS WHITE BOARD
- H-C CLOTHES HOOK
- HH HYDRONIC HEATERS
- HR HANDRAIL
- HWS HOT WATER SYSTEM
- ISF INDUSTRIAL SHEET FLOORING
- IWB INTERACTIVE WHITE BOARD
- KG KERB GUTTER
- KR KERB ROLLOVER
- LAM LAMINATE
- LB LIGHTING BAR
- LGA ADJUSTABLE GLASS LOUVRES
- LMA ADJUSTABLE METAL LOUVRES
- LMF FIXED METAL LOUVRES
- LT LAUNDRY TUB WITH CUPBOARD
- MC MEDICINE CABINET
- MCW METAL WALL CLADDING
- MI MIRROR
- MI-S STAINLESS STEEL MIRROR
- MS MOVING STRIP
- MSB MAIN SWITCH BOARD
- MSS MOBILE SHELVING SYSTEM / COMPACTUS
- MV MECHANICAL VENT
- MVE MECHANICAL VENT EXHAUST COWL
- MW MICROWAVE OVEN
- NTS NOT TO SCALE
- OFC OFF FORM CONCRETE
- PB PLASTERBOARD
- PCA POWDER COATED ALUMINIUM
- PF PALLISADE FENCING
- PN PINBOARD
- PLS POLYCARBONATE SHEETING
- PLY PLYWOOD
- PCM PERFORATED CORRUGATED METAL
- PPL PERFORATED PLYWOOD
- PBP PERFORATED PLASTERBOARD
- PT PAINTED FINISH
- PWR WATER RESISTANT PLASTERBOARD
- R-B RACK FOR BATS
- R-LM RACK MODULE FOR METAL LENGTHS
- R-LW RACK MODULE FOR WOOD LENGTHS
- R-SM RACK MODULE FOR TIMBER SHEETS
- R-TS RACK TIMBER STACK
- RAF ABUTMENT FLASHING
- RBC BARGE CAPPING
- REF REFRIGERATOR
- RHS RECTANGULAR HOLLOW SECTION
- RL RELATIVE LEVEL
- RO ROOF OVER
- RP PEG TYPE RACK
- RRC ROOF CAPPING
- RS ROLLER SHUTTER
- RSM METAL ROOF SHEETING
- RSF METAL ROOF FLASHING
- RST TRANSLUCENT ROOF SHEETING
- RV ROOF VENTILATOR
- RVF VALLEY FLASHING
- RW RETAINING WALL
- RWG RAINWATER GUTTER
- RWS RAINWATER SUMP
- SA ADJUSTABLE SHELVING
- SB SEAT - BENCH
- SBK STAINLESS STEEL SPLASHBACK
- SCM CORRUGATED METAL SOFFIT
- SC(O) STEEL COLUMN (OVER)
- SD SOAP DISPENSER
- SFW SEALED FLOOR WASTE
- SH SHELF
- SHD SHOWER HEAD
- SK SKIRTING
- SKC SECURITY KEY CABINET
- SMS SECURITY MESH SCREEN
- SP SPRANDREL PANEL
- SPL SPLASHBACK
- SPR SPREADER
- SSN SUN SCREEN
- ST STORE
- STN STAIR NOSING
- SW SWALE
- SWI TACTILE INDICATORS
- TMB TIMBER LOOK ALUMINIUM CLADDING
- TMV THERMOSTATIC MIXING VALVE
- TOW TOP OF WALL
- TP TIMBER FLOOR
- TPH TOILET PAPER HOLDER
- TPS TIMBER SPRUNG FLOOR
- TR TOWEL RAIL
- TZP TERRAZZO PARTITION
- ISF INDUSTRIAL SHEET FLOORING
- UCS UNDERSIDE OF CONCRETE SLAB
- UR URINAL
- VP VIEWING PANEL
- VVP VENT PIPE
- WC TOILET
- WMF WELD MESH FENCE
- WS WALL STIFFENER
- WSP WHEEL STOP

**EJE ARCHITECTURE**  
ACN 002 912 843 | ABN 82 644 649 849  
Nominated Architect - Bernard Collier | NSW Architects Registration No: 4438  
P +61 2 4929 2353 | F +61 2 4926 3069 | E mail@eje.com.au | W www.eje.com.au  
A 412 KING STREET, NEWCASTLE, NSW 2300

COMPLETION OF THE QUALITY ASSURANCE CHECKS IS VERIFICATION THAT THE DOCUMENT CONFORMS WITH THE REQUIREMENTS OF THE QUALITY PROJECT PLAN. WHERE QUALITY ASSURANCE CHECK IS INCOMPLETE THIS DOCUMENT IS PRELIMINARY FOR INFORMATION PURPOSES ONLY, OR SUCH PURPOSES AS STATED IN THE REVISION COLUMN.

THE IDEAS, INFORMATION AND CONCEPTS CONTAINED IN THIS DOCUMENT ARE THE PROPERTY OF EJE ARCHITECTURE. PHOTOCOPIING OR REPRODUCING THIS DOCUMENT AND PASSING IT ON TO OTHERS WITHOUT THE EXPRESS PERMISSION OF EJE ARCHITECTURE IS AN INFRINGEMENT OF COPYRIGHT. ©

NOT FOR CONSTRUCTION

REV	DATE	COMMENTS
0	25.05.2016	ISSUE FOR TENDER

DRN	CHKD	VRFD
KJC	JPD	Wm. Sp...



PROJECT: HUNTER SPORTS HIGH SCHOOL  
MAJOR CAPITAL WORKS UPGRADE



SITE: PACIFIC HIGHWAY  
GATESHEAD 2290

DRAWING: BLOCK T  
GENERAL DOOR DETAILS

WORK IN FIGURED DIMENSIONS IN PREFERENCE TO SCALE. CHECK DIMENSIONS AND LEVELS ON SITE PRIOR TO THE ORDERING OF MATERIALS OR THE COMPLETION OF WORKSHOP DRAWINGS. IF IN DOUBT ASK. REPORT ALL ERRORS AND OMISSIONS.


CONTRACT No: WS692136689

DRAWN: KJC DATE: FEB 2016 SCALES: @A1


PROJECT No: 11029 PHASE: WD DRAWING No: A-X111 REV: 0






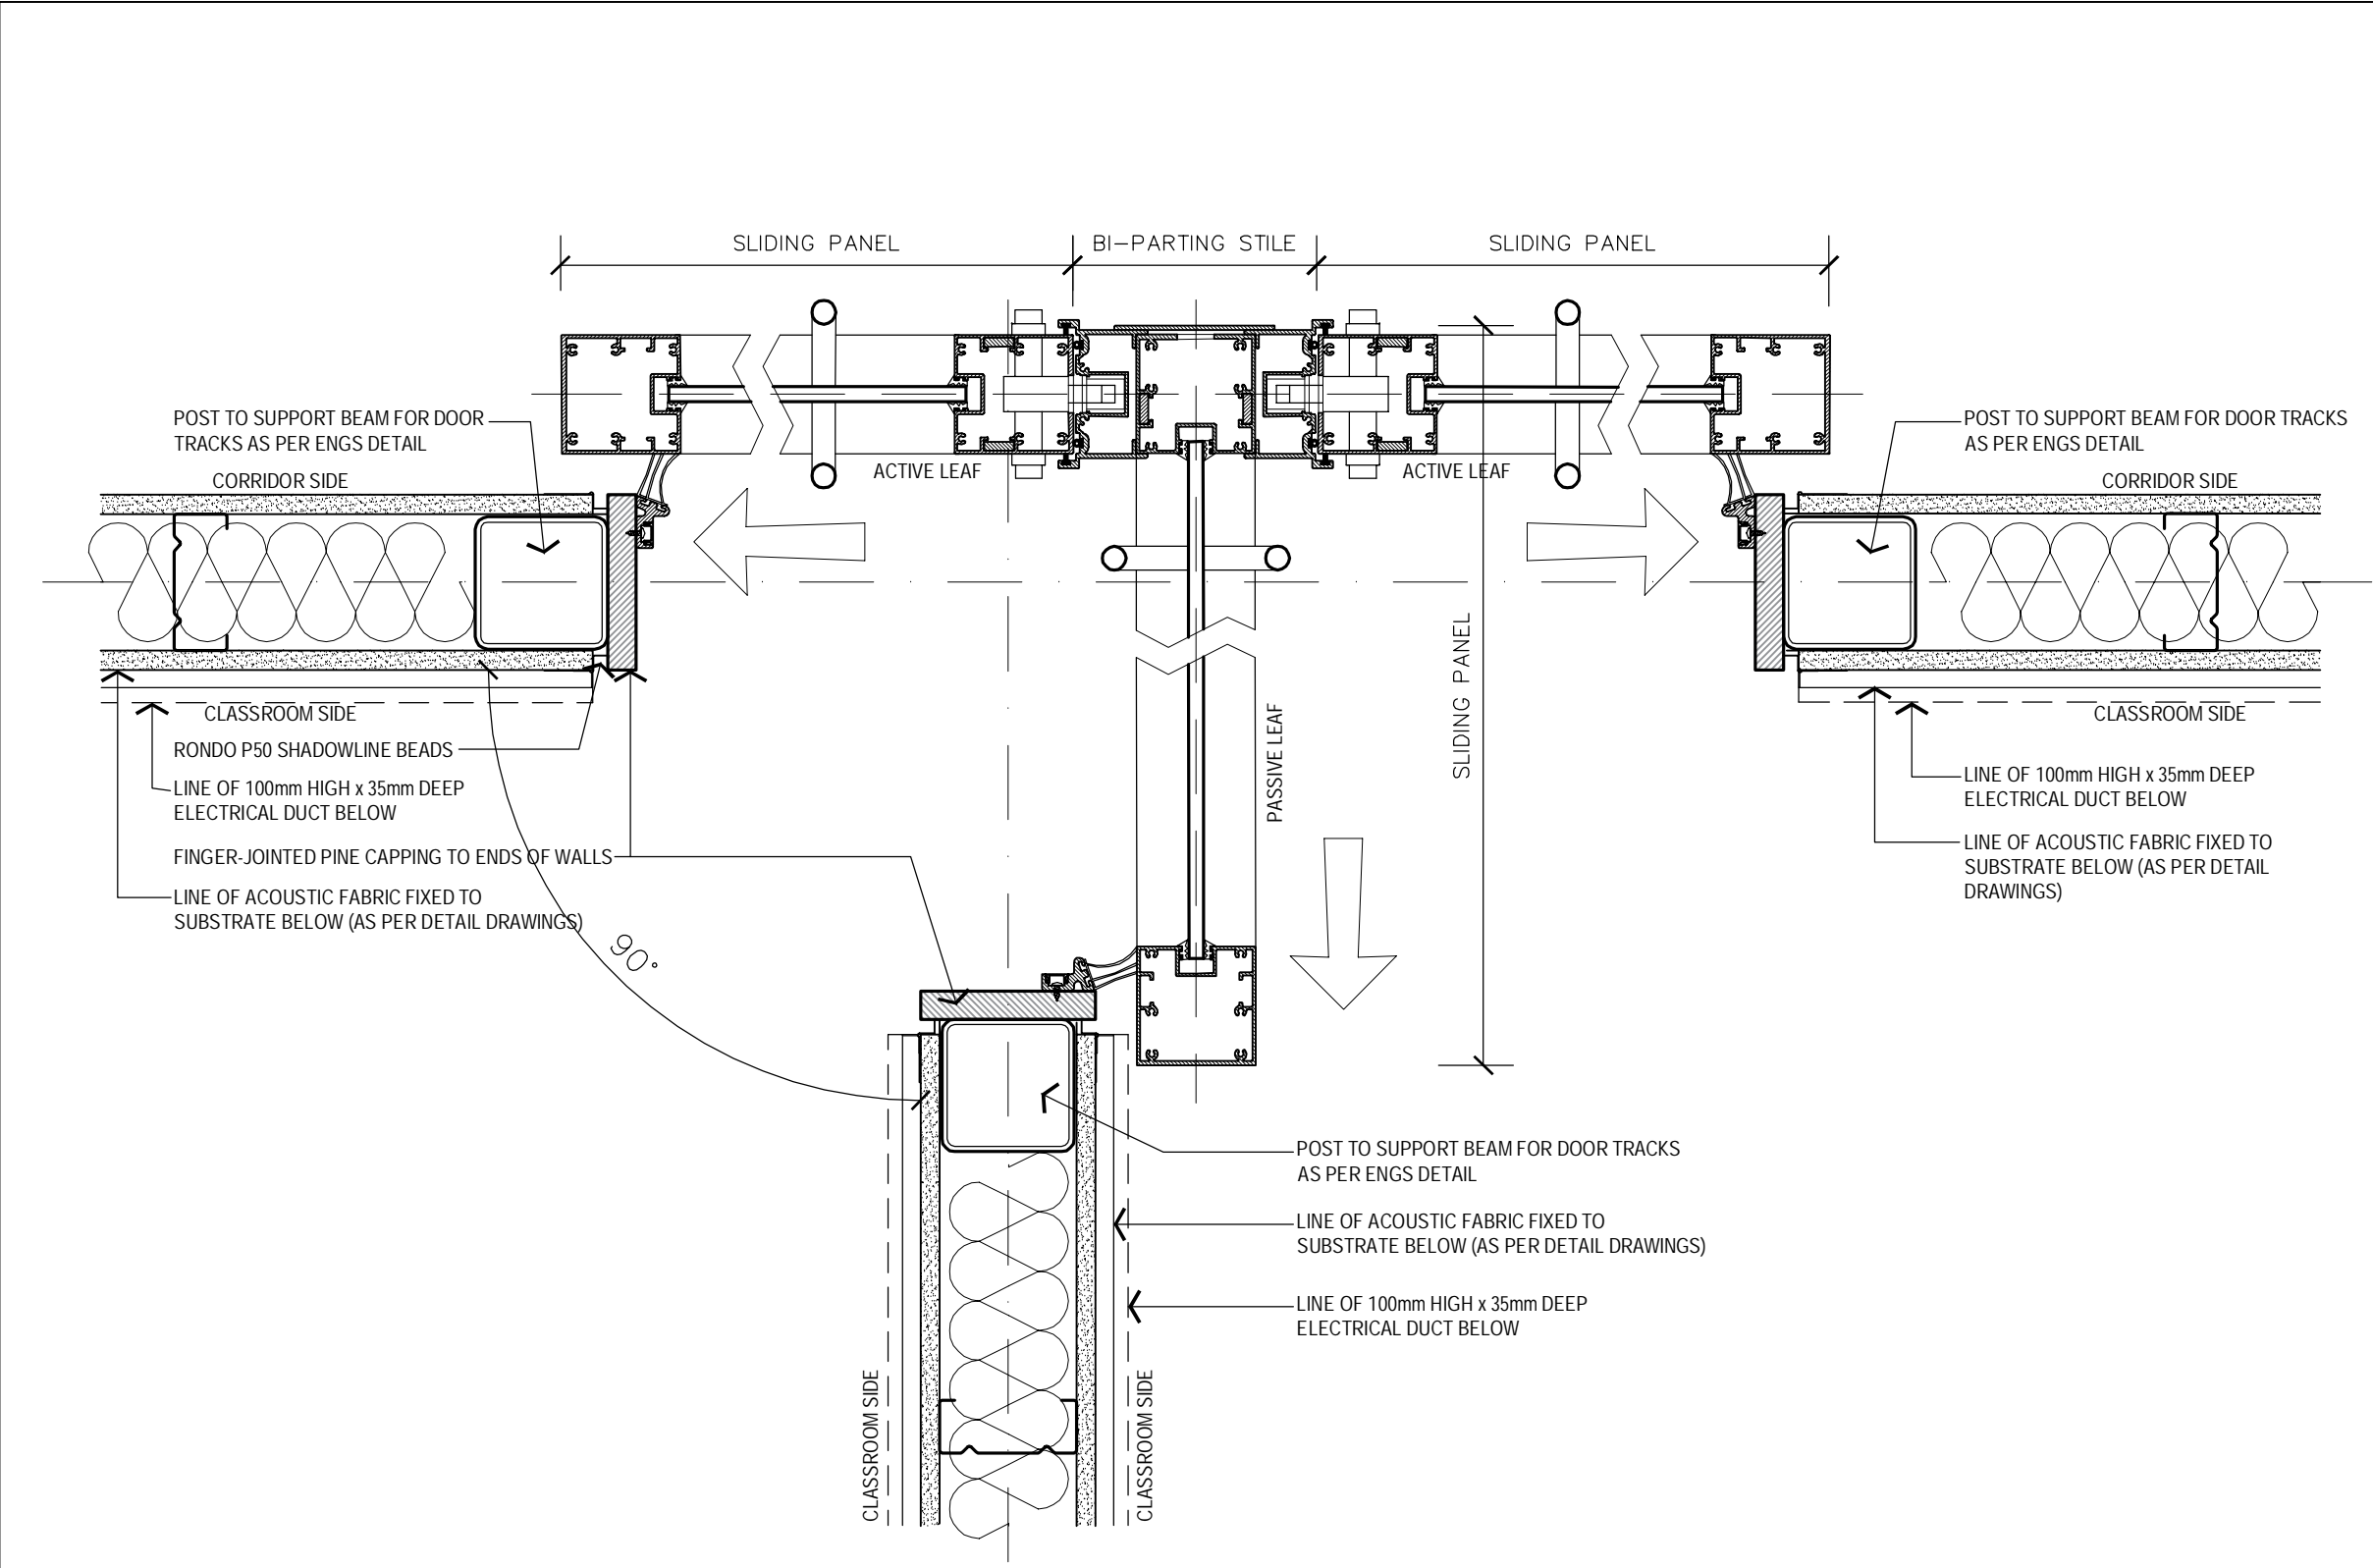


TYPICAL 3-WAY-JUNCTION (90°) SLIDING DOORS - PLAN DETAIL  
SCALE 1:5

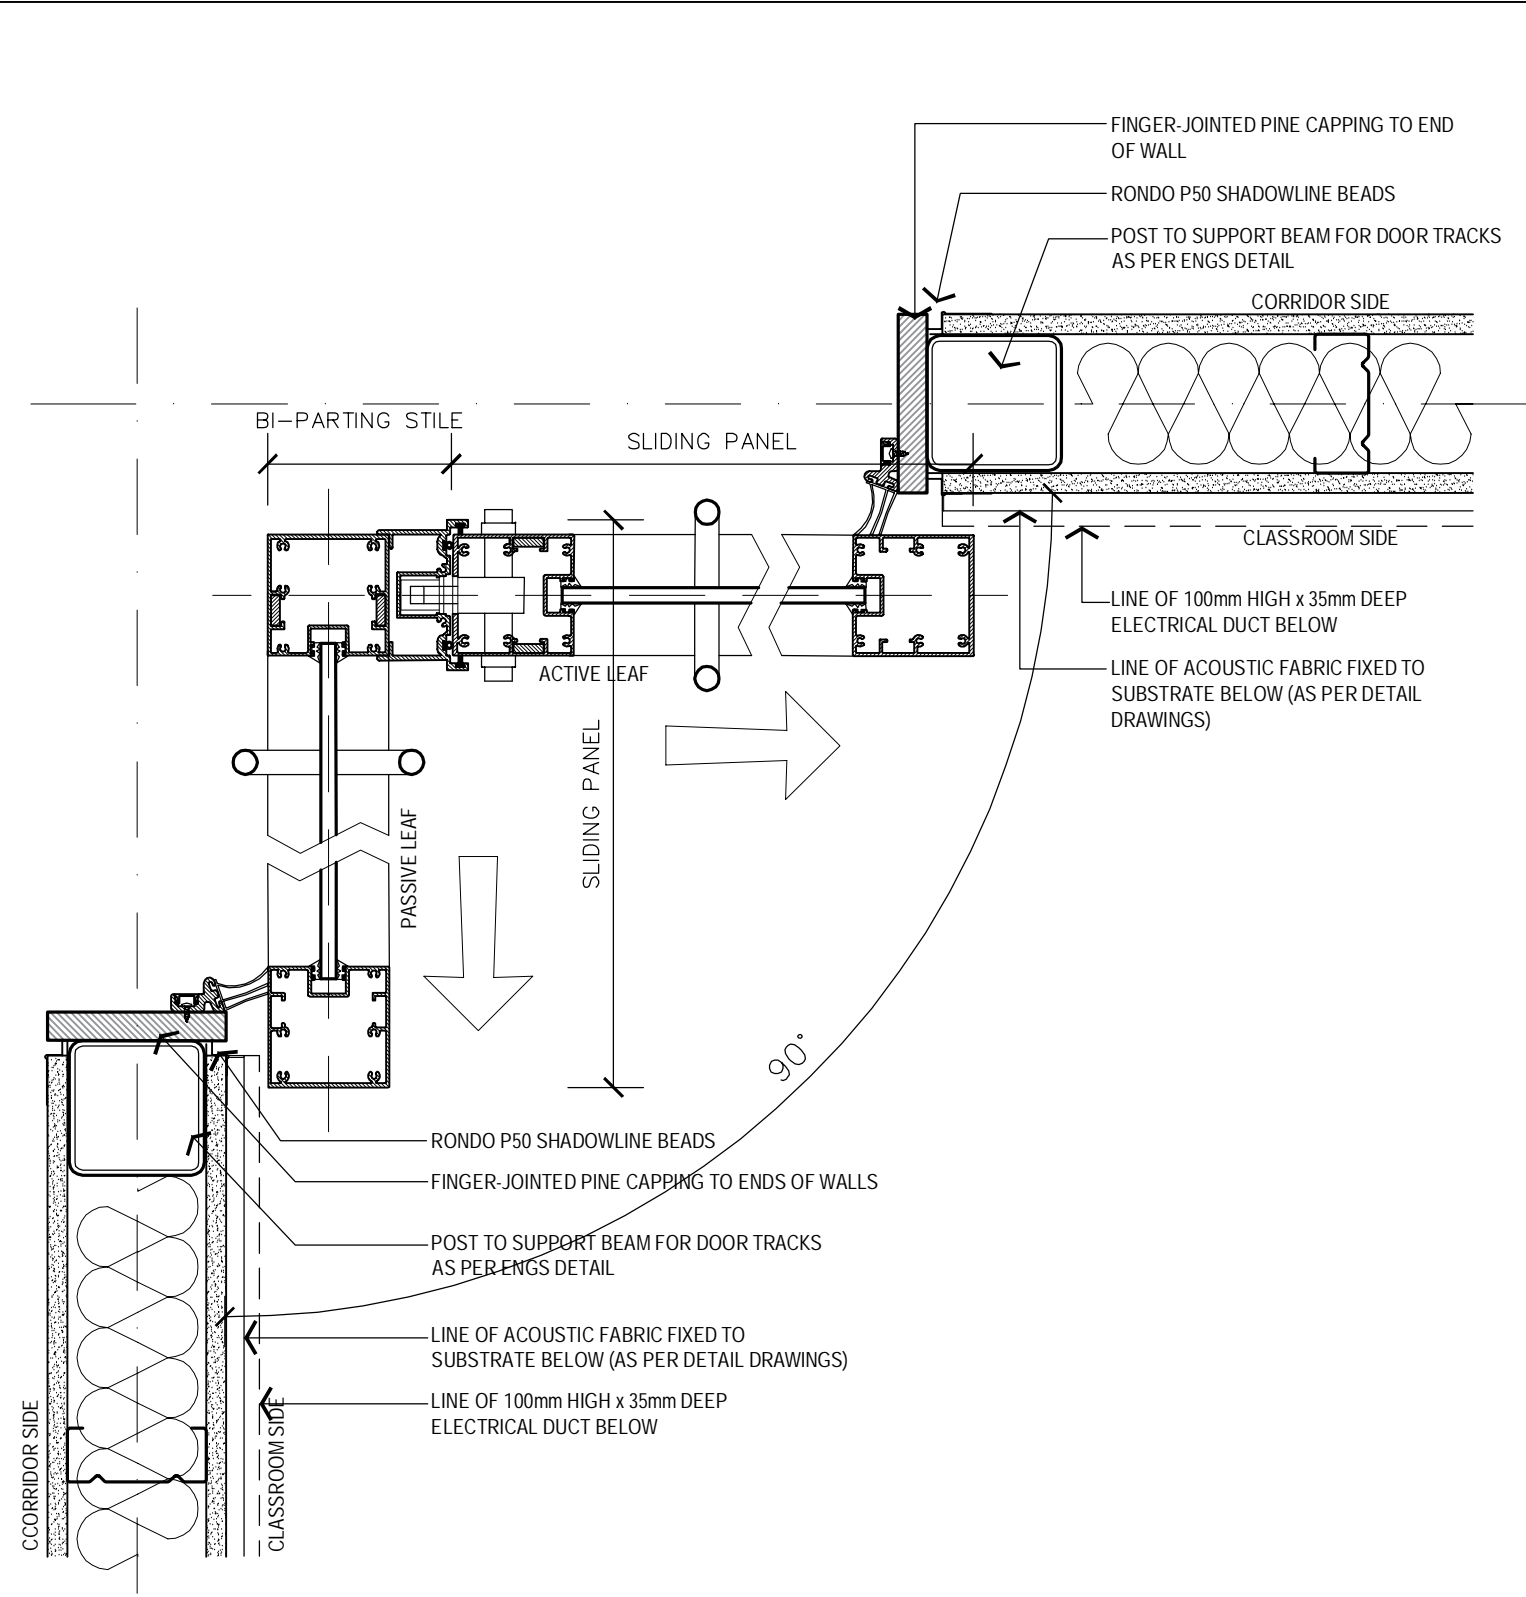


TYPICAL 2-WAY-JUNCTION (90°) SLIDING DOORS - PLAN DETAIL  
SCALE 1:5

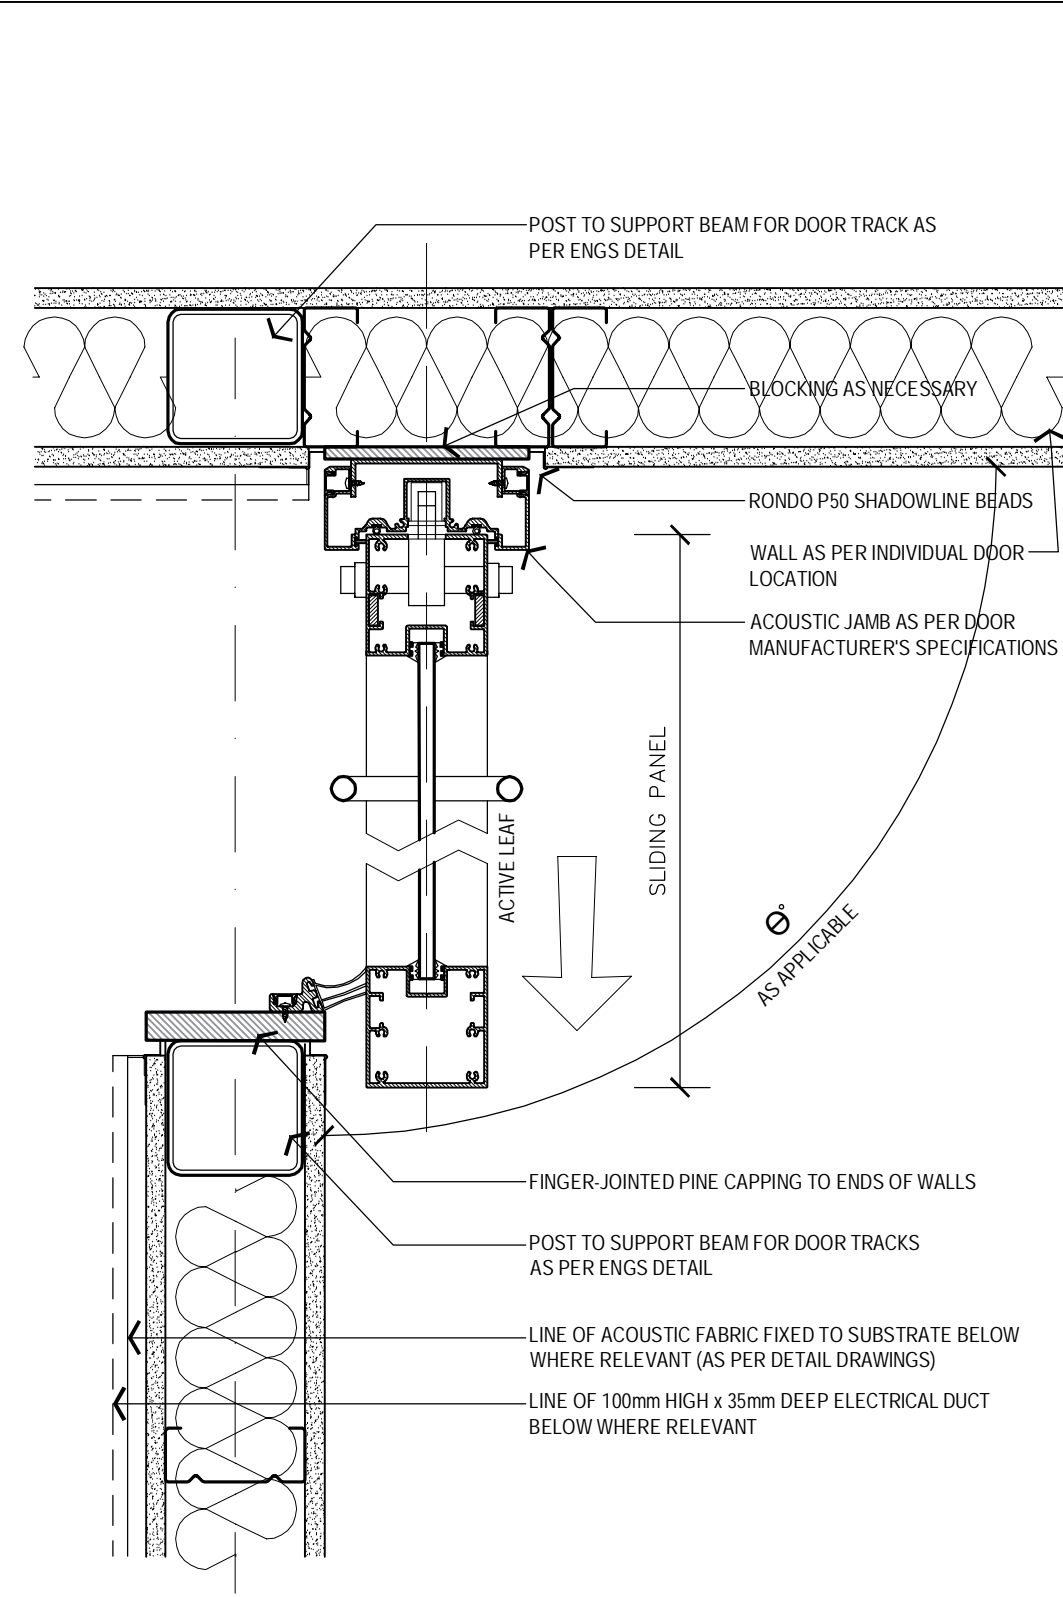


TYPICAL SINGLE SLIDING DOOR (TO WALL) - PLAN DETAIL  
SCALE 1:5

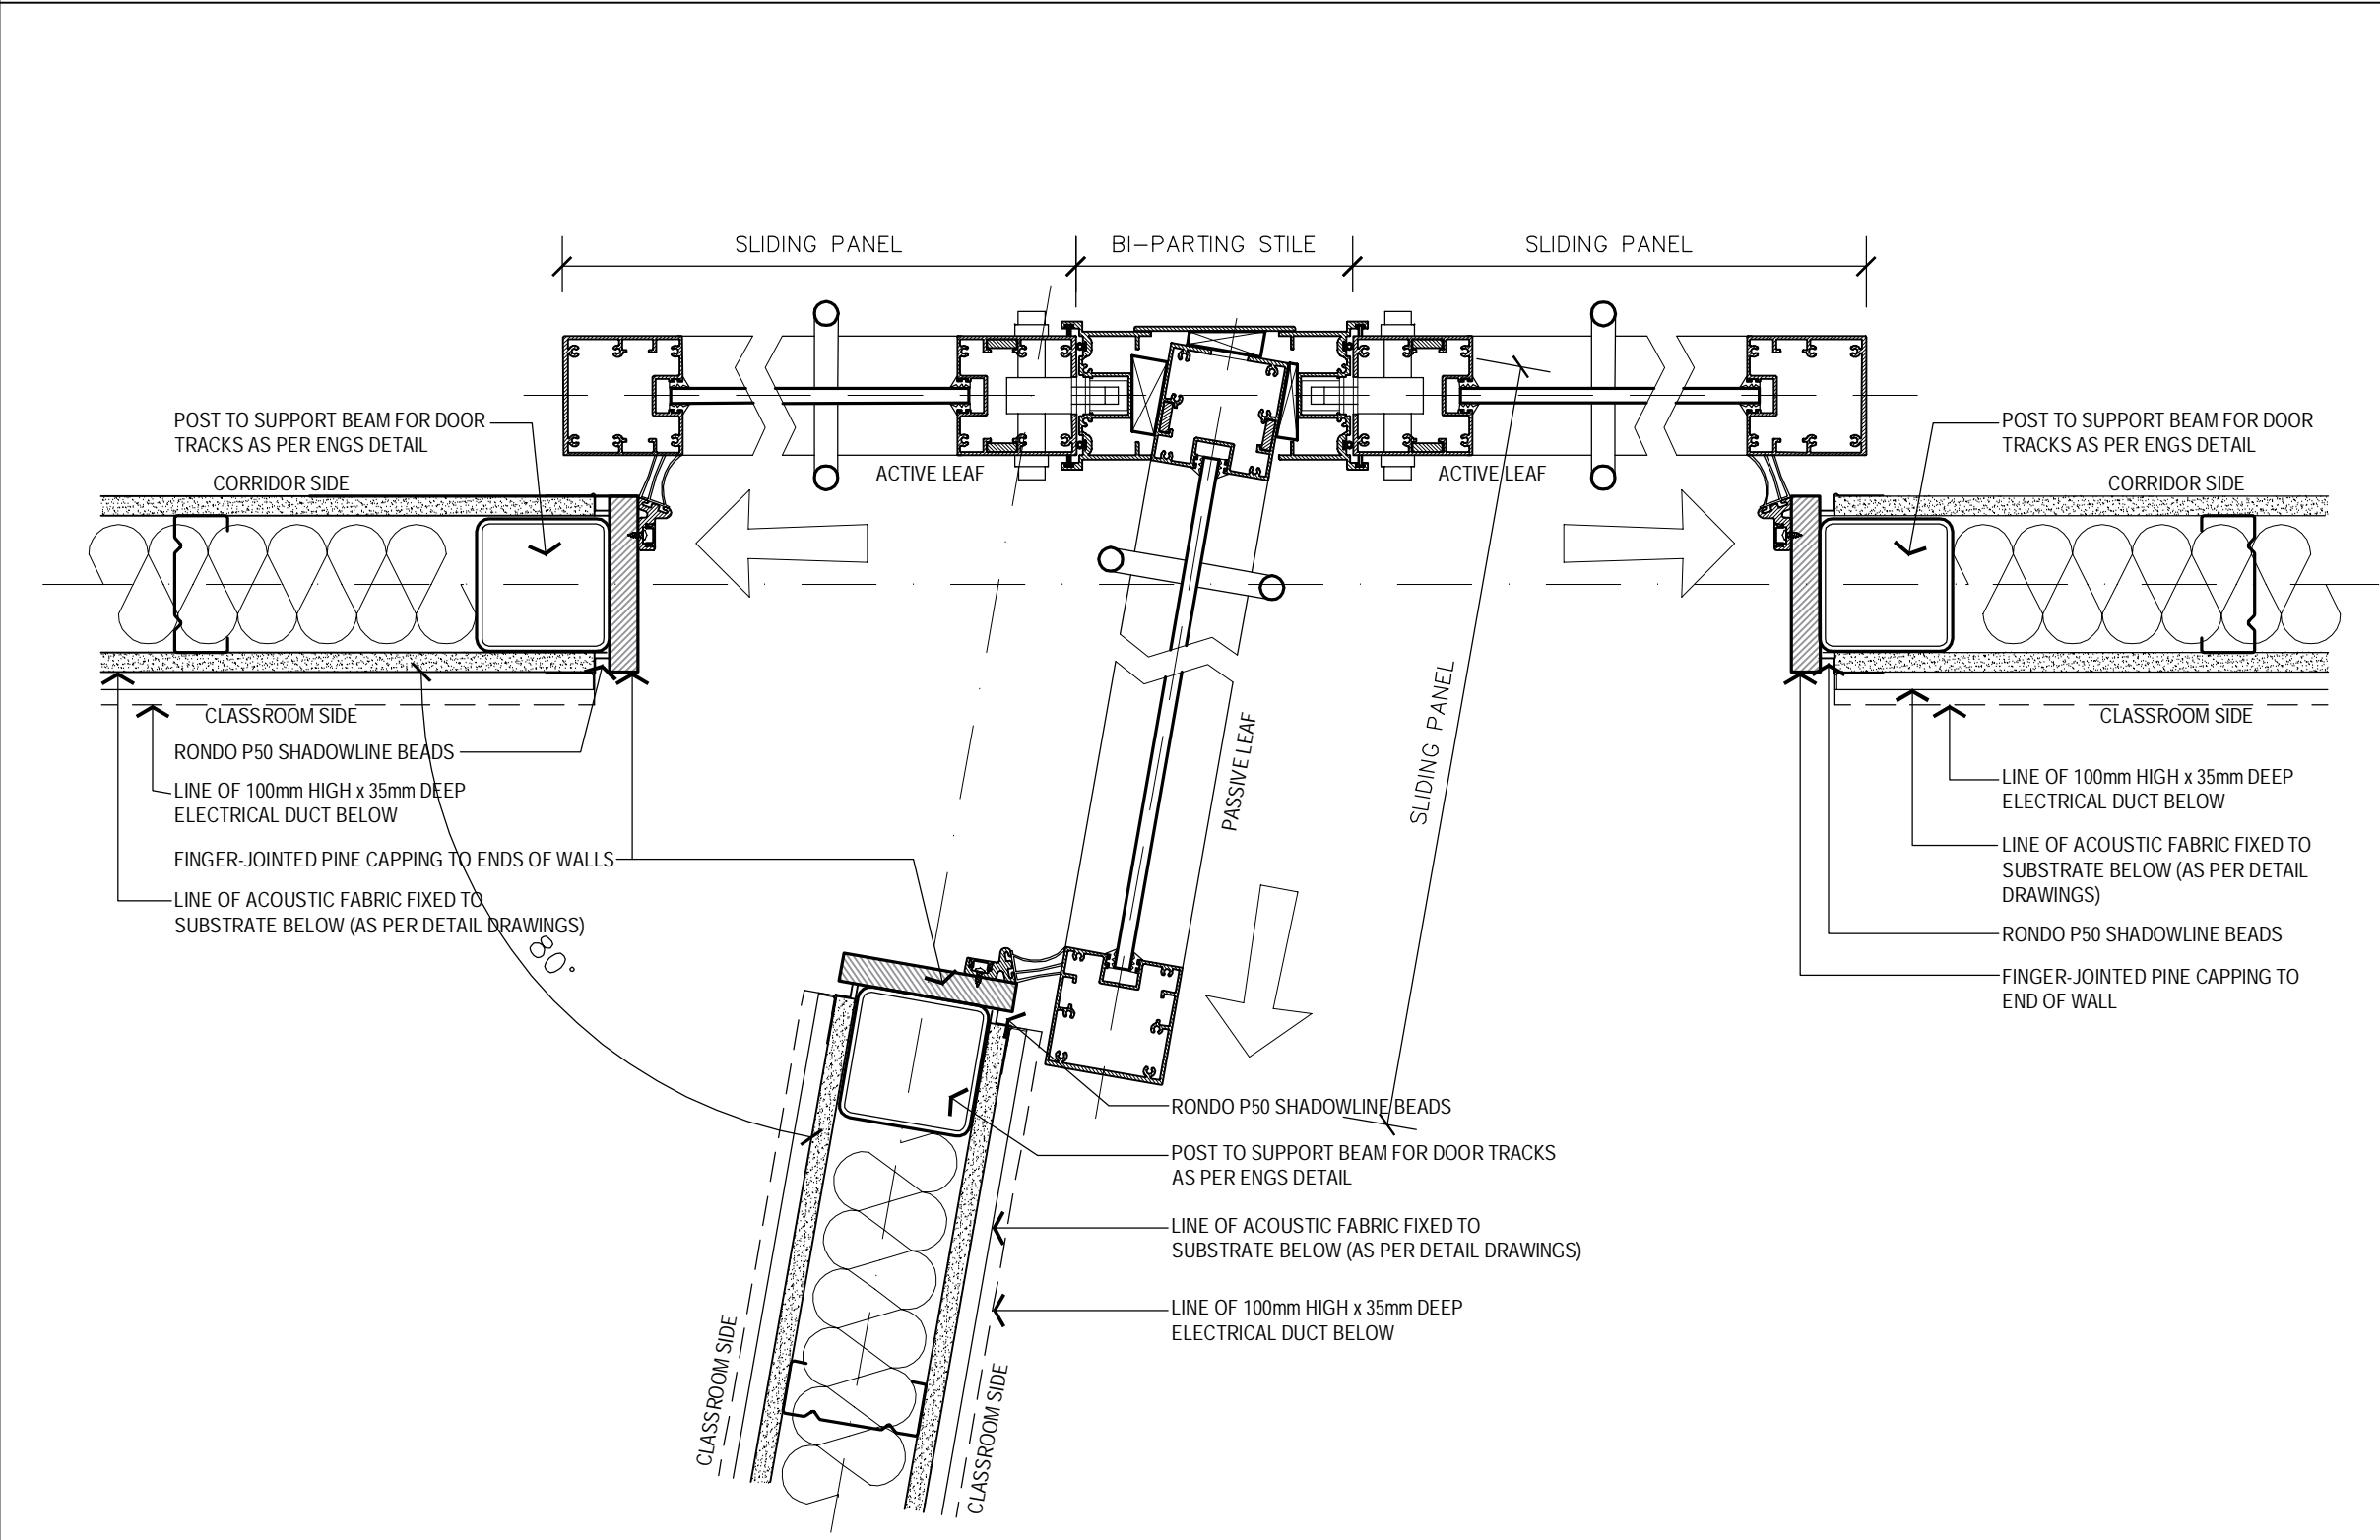

TYPICAL 3-WAY-JUNCTION (80°) SLIDING DOORS - PLAN DETAIL  
SCALE 1:5

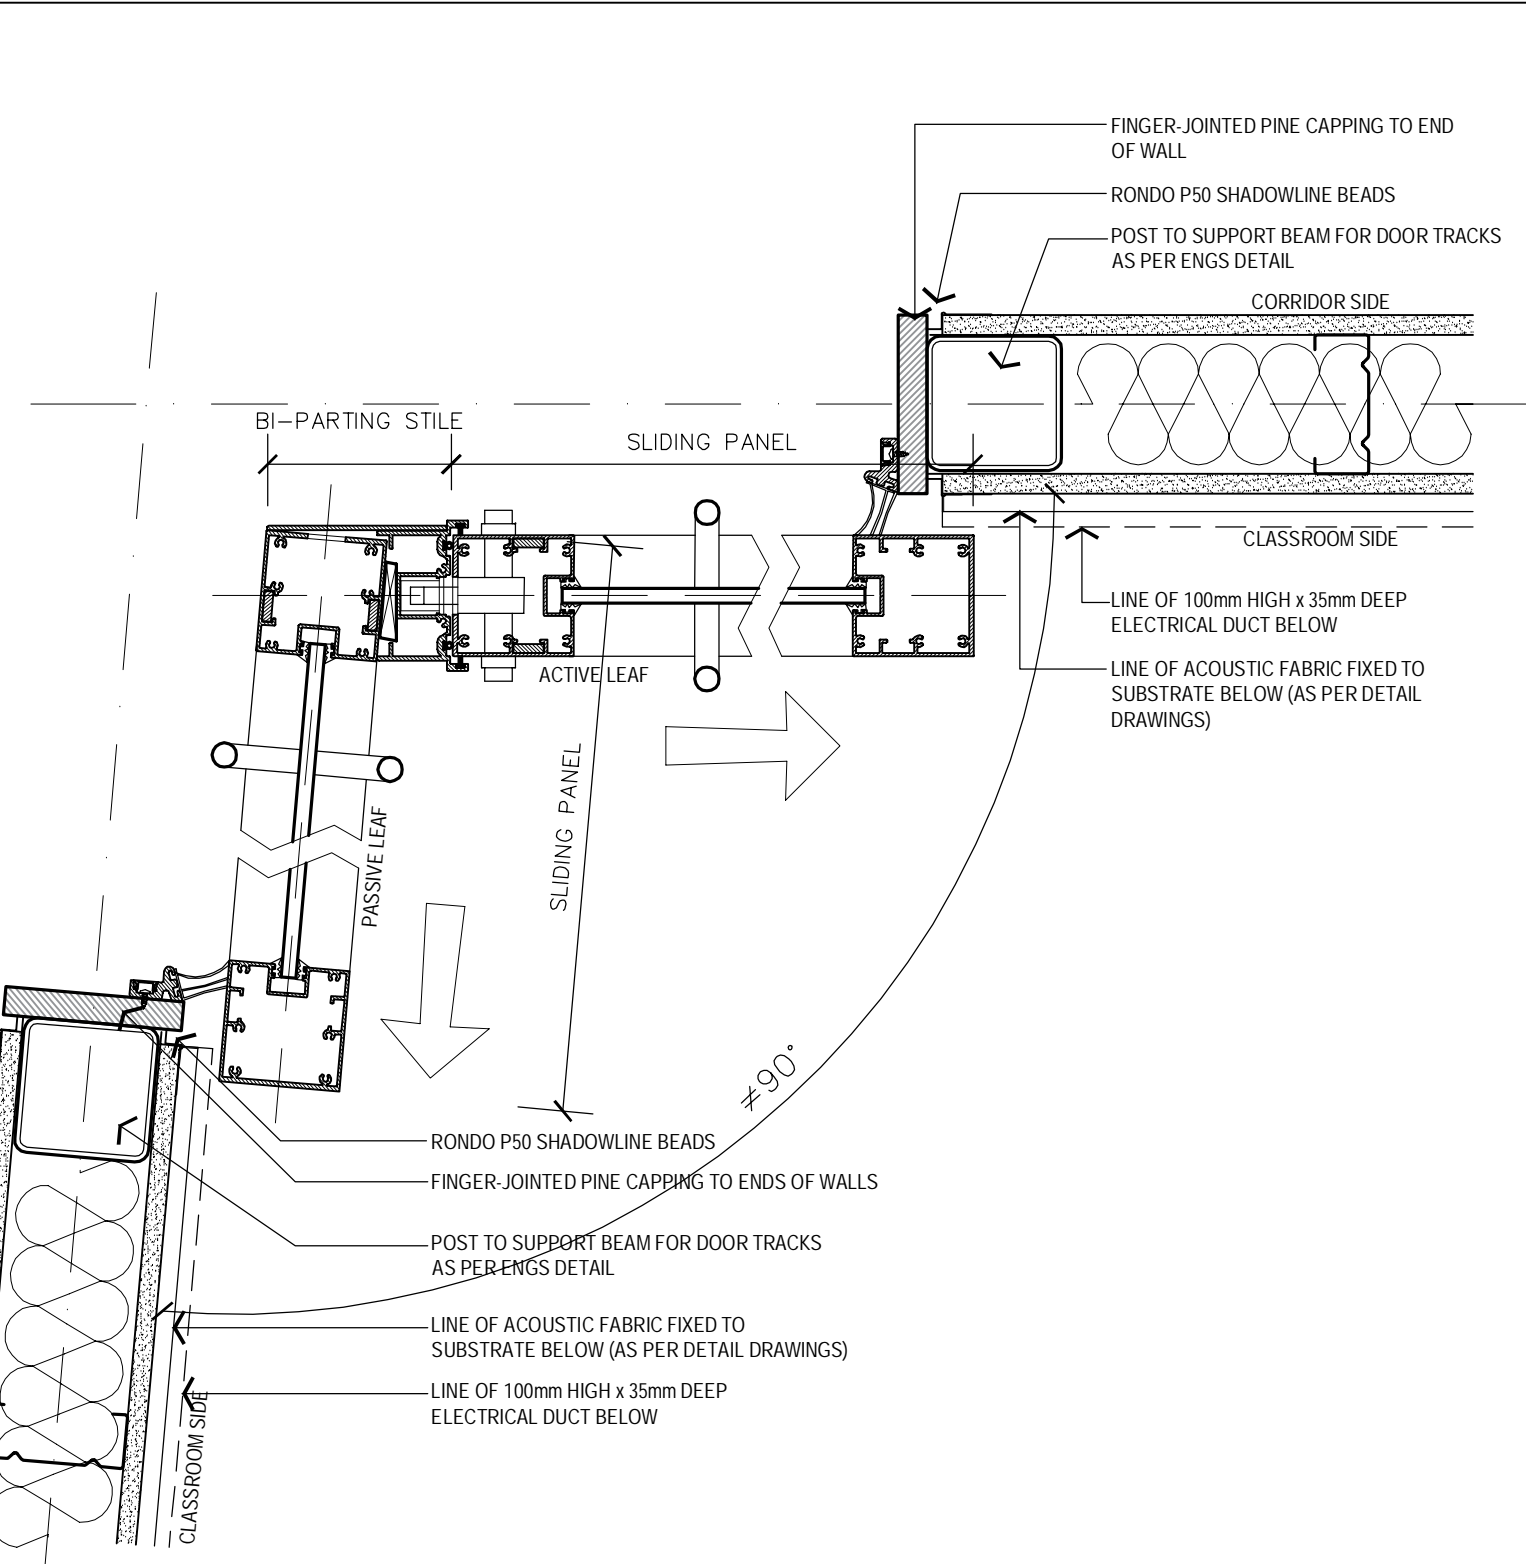

TYPICAL 2-WAY-JUNCTION (≠ 90°) SLIDING DOORS - PLAN DETAIL  
SCALE 1:5

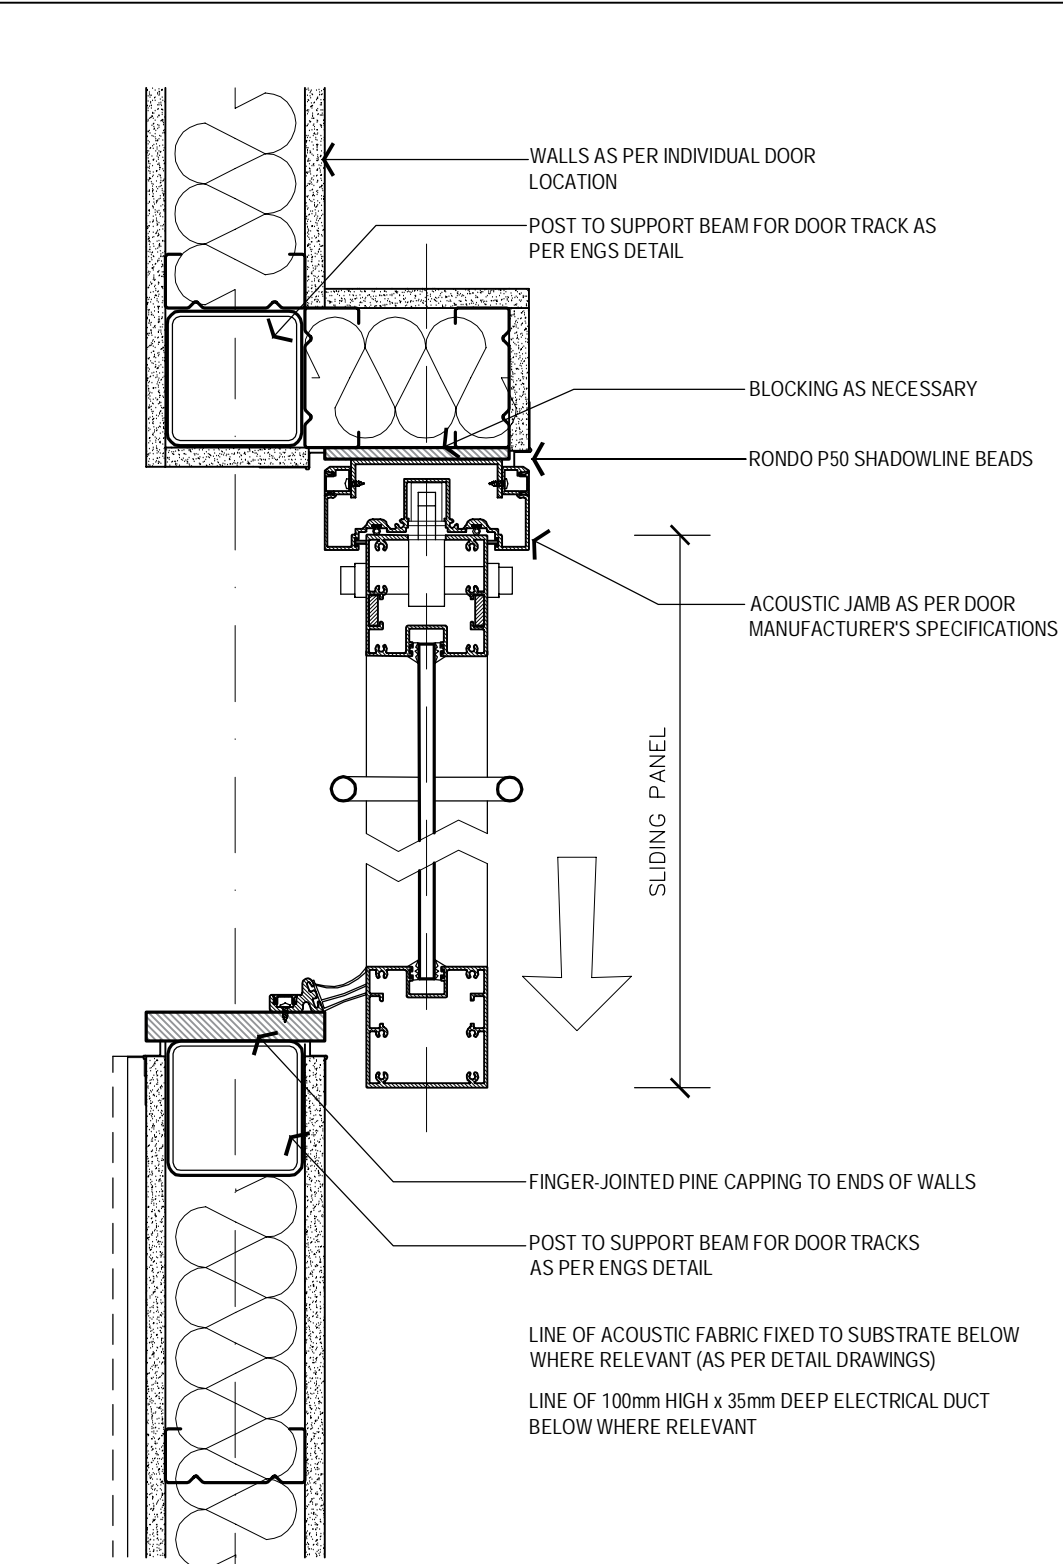

TYPICAL SINGLE SLIDING DOOR (TO NIB) - PLAN DETAIL  
SCALE 1:5

## LEGEND

AC	AIR CONDITIONING
ACR	ACRYLIC PANEL
B	BOLLARD
BAL	BALUSTRADE
BC	BENCH CUPBOARD
BHO	BULKHEAD OVER
BHP	BOILING HOT PLATE
BL	BLOCKWORK
BO	BUILDING OVER
BOE	BRICK ON EDGE - CUT SOLDIER COURSE
BR	BACK REST
BS	BUCKET SINK
BSN	BASIN
BTC	CUPBOARD BENCH TOP
BTP	PREPARATION BENCH TOP
BTS	SERVERY BENCH TOP
BU	BUILDING UNDER
CAT	CEILING ACOUSTIC TILES
CC	CONCRETE - STEEL TROWEL FINISH
CFC	COMPRESSED FIBRE CEMENT
CFL	CABINET FOR FLAMMABLE LIQUIDS
CH	CONVECTION HEATER
CJ	CONTROL JOINT
CMS	CONCRETE MOVING STRIP
COL	COLUMN
COLA	COVERED OUTDOOR LEARNING AREA
CONC	CONCRETE PAVING
COT	CARPET
CR	CEMENT RENDER
CT	CERAMIC TILE
CTN	SHOWER CURTAIN AND TRACK
CWA	COVERED WALKWAY
DAS	DOOR AUTO SLIDER
DC	DRAWER - CUTLERY
DF	DRINKING FOUNTAIN
DG	DOUBLE GLAZED
DGR	GRATED DRAIN
DM	DRAWER - MONEY
DML	METAL LOUVER DOOR
DMIM	METAL MESH DOOR
DP	RAINWATER DOWN PIPE
DPL	PANEL LIFT DOOR
DPT	PAPER TOWEL DISPENSER
DRS	ROLLER SHUTTER DOOR
DSC	SOLID CORE DOOR
DSO	SLIDING GLAZED DOOR
DW	DISH WASHER
EDB	ELECTRICAL DISTRIBUTION BOARD
EG	EAVES GUTTER
EJ	EXPRESSED JOINT
EQ	EQUAL
EX	EXISTING
F	FIXED GLAZING
FB	FACE BRICK
FBL	FIRE BLANKET
FC	FIBRE CEMENT
FD	FOLD DOWN SEAT
FCL	FINISHED CEILING LEVEL
FE-B	FIRE EXTINGUISHER TYPE B
FFL	FINISHED FLOOR LEVEL
FGF	FROSTED GLASS FILM
FHR	FIRE HOSE REEL
FL	FLASHING
FP	FLAG POLE
FRE	FREEZER
FR	FIRE RATED
FRPB	FIRE RATED PLASTERBOARD
FV	FLOOR VENT
FW	FLOOR WASTE
GAL	GALVANISED STEEL FINISH
GH	GAS HEATERS
GL	GROUND LINE
GLS	GENERAL LEARNING SPACE
GLX	EXISTING GROUND LINE
GR	GRAB RAIL
GR-D	DROP DOWN GRAB RAIL
GWB	GLASS WHITE BOARD
H-C	CLOTHES HOOK
HH	HYDRONIC HEATERS
HR	HANDRAIL
HWS	HOT WATER SYSTEM
ISF	INDUSTRIAL SHEET FLOORING
IWB	INTERACTIVE WHITE BOARD
KG	KERB GUTTER
KR	KERB ROLLOVER
LAM	LAMINATE
LB	LIGHTING BAR
LGA	ADJUSTABLE GLASS LOUVRES
LMA	ADJUSTABLE METAL LOUVRES
LMF	FIXED METAL LOUVRES
LT	LAUNDRY TUB WITH CUPBOARD
MC	MEDICINE CABINET
MCW	METAL WALL CLADDING
MI	MIRROR
MI-S	STAINLESS STEEL MIRROR
MS	MOWING STRIP
MSB	MAIN SWITCH BOARD
MSS	MOBILE SHELVING SYSTEM / COMPACTUS
MV	MECHANICAL VENT
MVE	MECHANICAL VENT EXHAUST COWL
MW	MICROWAVE OVEN
NTS	NOT TO SCALE
OFC	OFF FORM CONCRETE
PB	PLASTERBOARD
PCA	POWDER COATED ALUMINIUM
PF	PALLISADE FENCING
PN	PINBOARD
PLS	POLYCARBONATE SHEETING
PLY	PLYWOOD
PCM	PERFORATED CORRUGATED METAL
PPL	PERFORATED PLYWOOD
PBP	PERFORATED PLASTERBOARD
PT	PAINTED FINISH
PWR	WATER RESISTANT PLASTERBOARD
R-B	RACK FOR BATS
R-LM	RACK MODULE FOR METAL LENGTHS
R-LW	RACK MODULE FOR WOOD LENGTHS
R-SM	RACK MODULE FOR TIMBER SHEETS
R-TS	RACK - TIMBER STACK
RAF	ABUTMENT FLASHING
RBC	BARGE CAPPING
REF	REFRIGERATOR
RHS	RECTANGULAR HOLLOW SECTION
RL	RELATIVE LEVEL
RO	ROOF OVER
RP	PEG TYPE RACK
RRC	ROOF CAPPING
RS	ROLLER SHUTTER
RSM	METAL ROOF SHEETING
RSF	METAL ROOF FLASHING
RST	TRANSLUCENT ROOF SHEETING
RV	ROOF VENTILATOR
RVF	VALLEY FLASHING
RW	RETAINING WALL
RWG	RAINWATER GUTTER
RWS	RAINWATER SUMP
SA	ADJUSTABLE SHELVING
SB	SEAT - BENCH
SBK	STAINLESS STEEL SPLASHBACK
SCM	CORRUGATED METAL SOFFIT
SC(O)	STEEL COLUMN (OVER)
SD	SOAP DISPENSER
SFW	SEALED FLOOR WASTE
SH	SHELF
SHD	SHOWER HEAD
SK	SKIRTING
SKC	SECURITY KEY CABINET
SMS	SECURITY MESH SCREEN
SP	SPRANDREL PANEL
SPL	SPLASHBACK
SPR	SPRINKLER
SSN	SUN SCREEN
ST	STORE
STN	STAIR NOSING
SW	SWALE
TOI	TACTILE INDICATORS
TMB	TIMBER LOOK ALUMINIUM CLADDING
TMV	THERMOSTATIC MIXING VALVE
TOW	TOP OF WALL
TP	TIMBER FLOOR
TPH	TOILET PAPER HOLDER
TPS	TIMBER SPRUNG FLOOR
TR	TOWEL RAIL
TZP	TERRAZZO PARTITION
ISF	INDUSTRIAL SHEET FLOORING
UCS	UNDERSIDE OF CONCRETE SLAB
UR	URINAL
VP	VIEWING PANEL
VVP	VENT PIPE
WC	TOILET
WMF	WELD MESH FENCE
WS	WALL STIFFENER
WSP	WHEEL STOP

**EJE ARCHITECTURE**  
ACN 002 912 843 | ABN 82 644 649 849  
Nominated Architect - Bernard Collier  
P +61 2 4929 2353 | F +61 2 4926 3069 | E mail@eje.com.au | W www.eje.com.au  
A 412 KING STREET, NEWCASTLE, NSW 2300

COMPLETION OF THE QUALITY ASSURANCE CHECKS IS VERIFICATION THAT THE DOCUMENT CONFORMS WITH THE REQUIREMENTS OF THE QUALITY PROJECT PLAN. WHERE QUALITY ASSURANCE CHECK IS INCOMPLETE THIS DOCUMENT IS PRELIMINARY FOR INFORMATION PURPOSES ONLY, OR SUCH PURPOSES AS STATED IN THE REVISION COLUMN.

THE IDEAS, INFORMATION AND CONCEPTS CONTAINED IN THIS DOCUMENT ARE THE PROPERTY OF EJE ARCHITECTURE. PHOTOCOPIING OR REPRODUCING THIS DOCUMENT AND PASSING IT ON TO OTHERS WITHOUT THE EXPRESS PERMISSION OF EJE ARCHITECTURE IS AN INFRINGEMENT OF COPYRIGHT. ©

0 25mm 100mm 200mm ON ORIGINAL A1

NOT FOR CONSTRUCTION

REV | DATE | COMMENTS  
0 25.05.2016 ISSUE FOR TENDER

DRN | CHKD | VRFD |  
KJC JPD



PROJECT: HUNTER SPORTS HIGH SCHOOL  
MAJOR CAPITAL WORKS UPGRADE



SITE: PACIFIC HIGHWAY  
GATESHEAD 2290

DRAWING: TYPICAL SLIDING DOOR DETAILS 1

WORK IN FIGURED DIMENSIONS IN PREFERENCE TO SCALE. CHECK DIMENSIONS AND LEVELS ON SITE PRIOR TO THE ORDERING OF MATERIALS OR THE COMPLETION OF WORKSHOP DRAWINGS. IF IN DOUBT ASK. REPORT ALL ERRORS AND OMISSIONS.


CONTRACT No: WS692136689

DRAWN: KJC DATE: FEB 2016 SCALES: 1:5@A1 U.N.O.


PROJECT No: 11029 PHASE: WD DRAWING No: A-X112 REV: 0






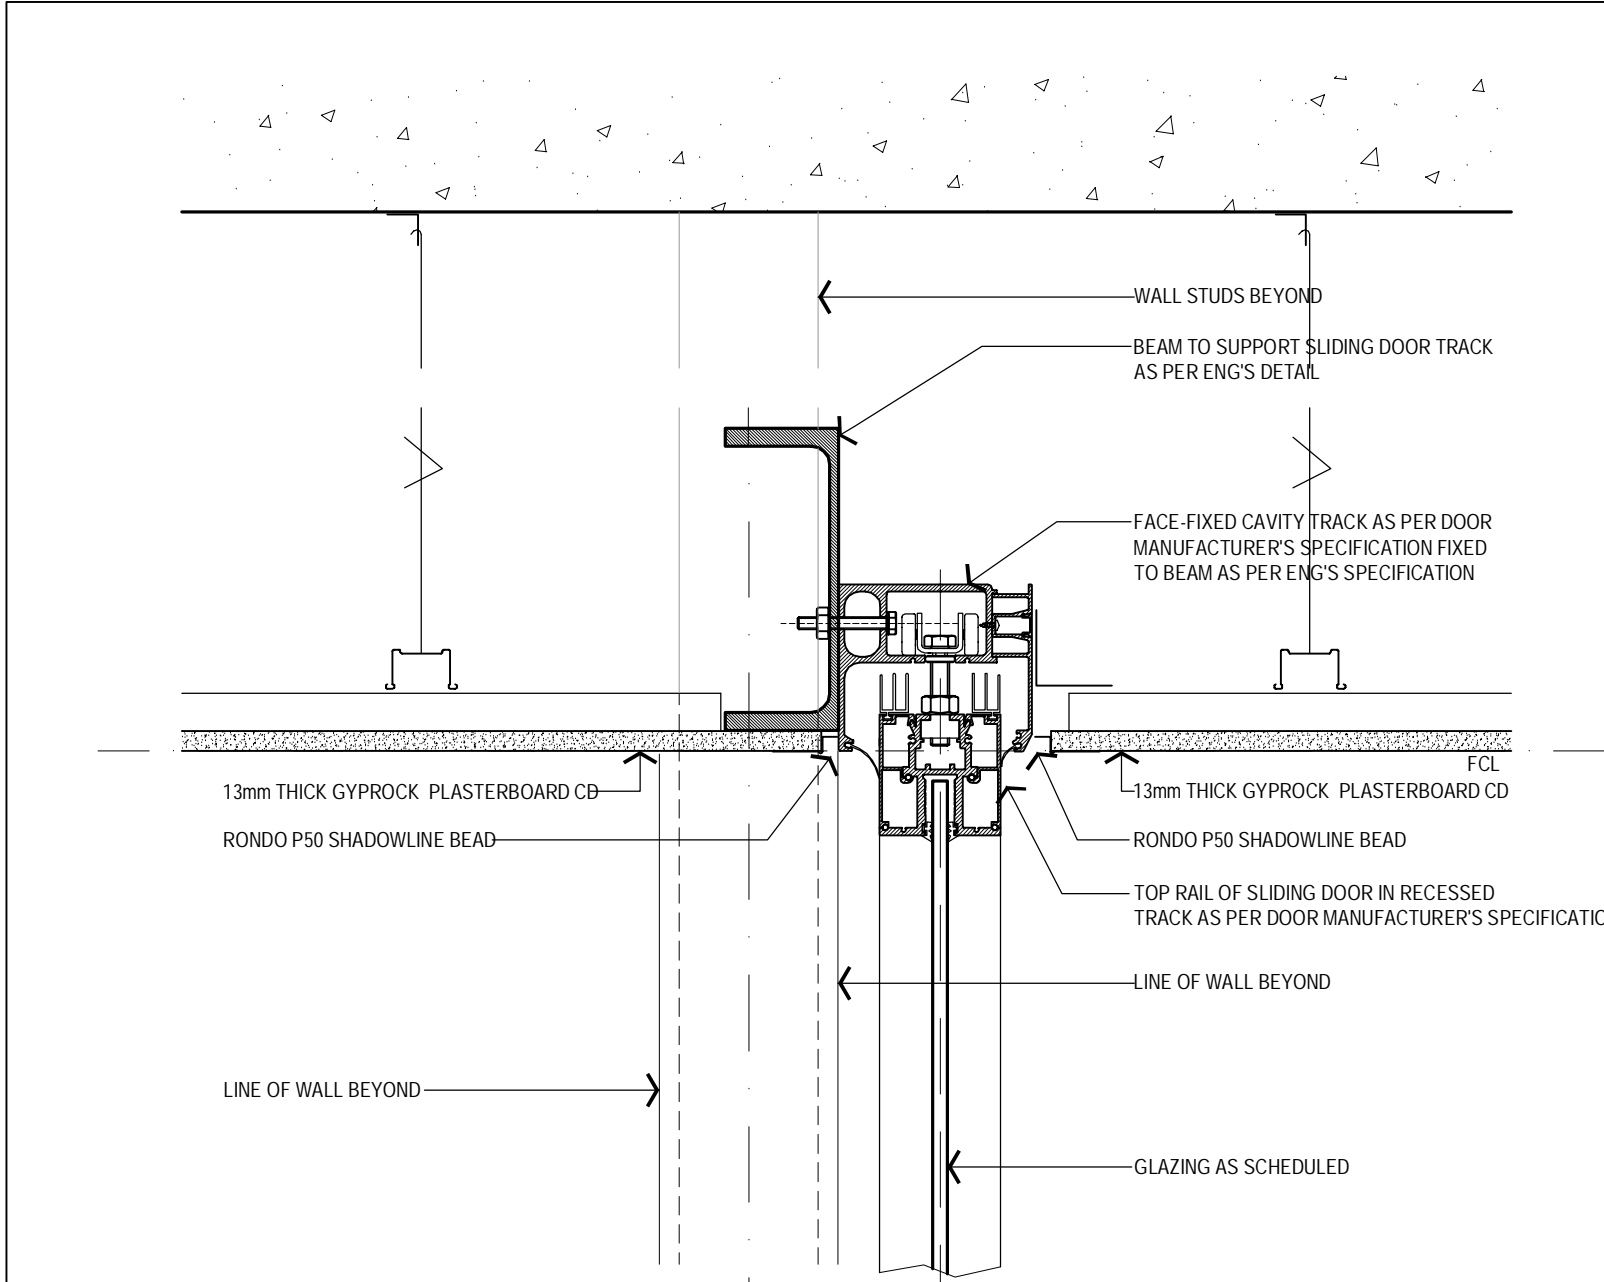


**A1** TYPICAL RECESSED SLIDING DOOR HEAD TRACK  
SCALE 1:5

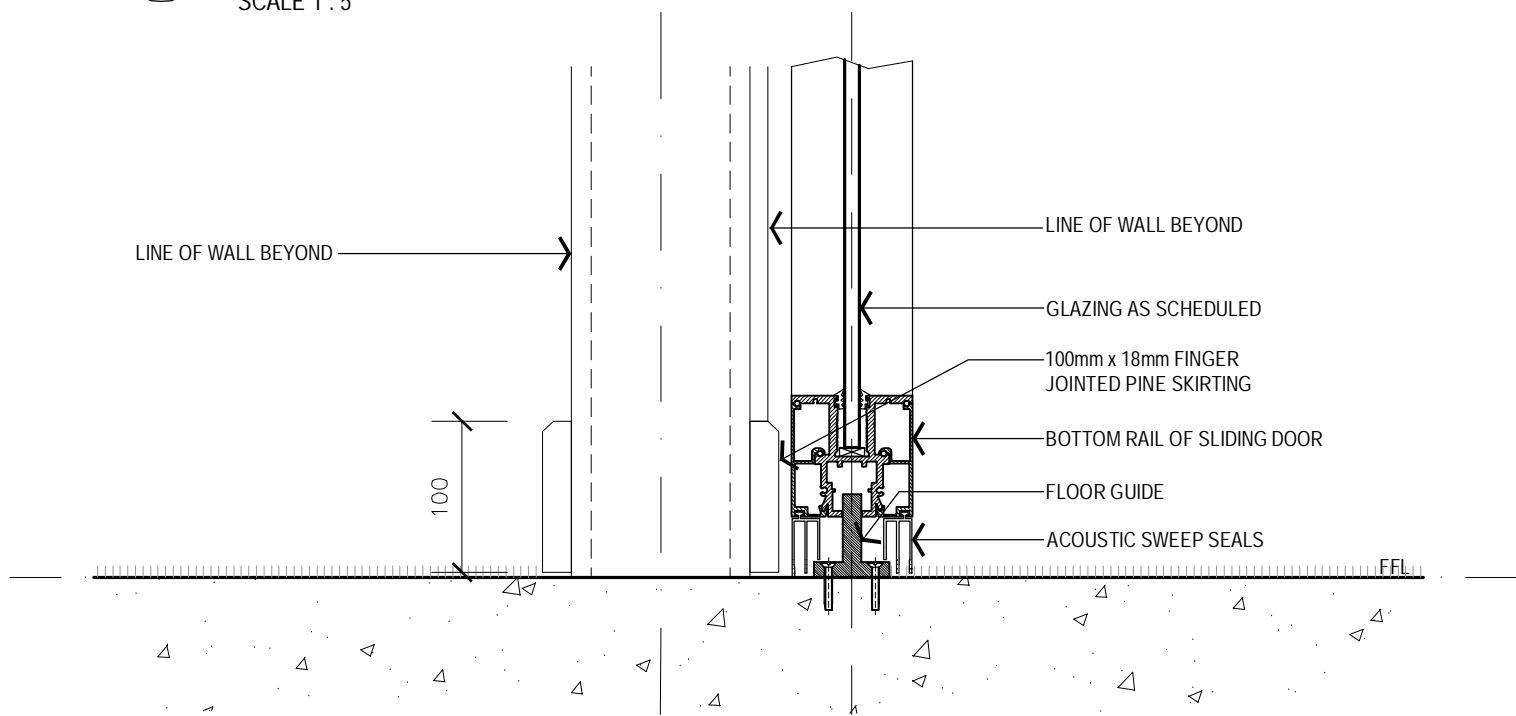


**A2** TYPICAL SLIDING DOOR FLOOR SEAL AND BOTTOM GUIDE  
SCALE 1:5

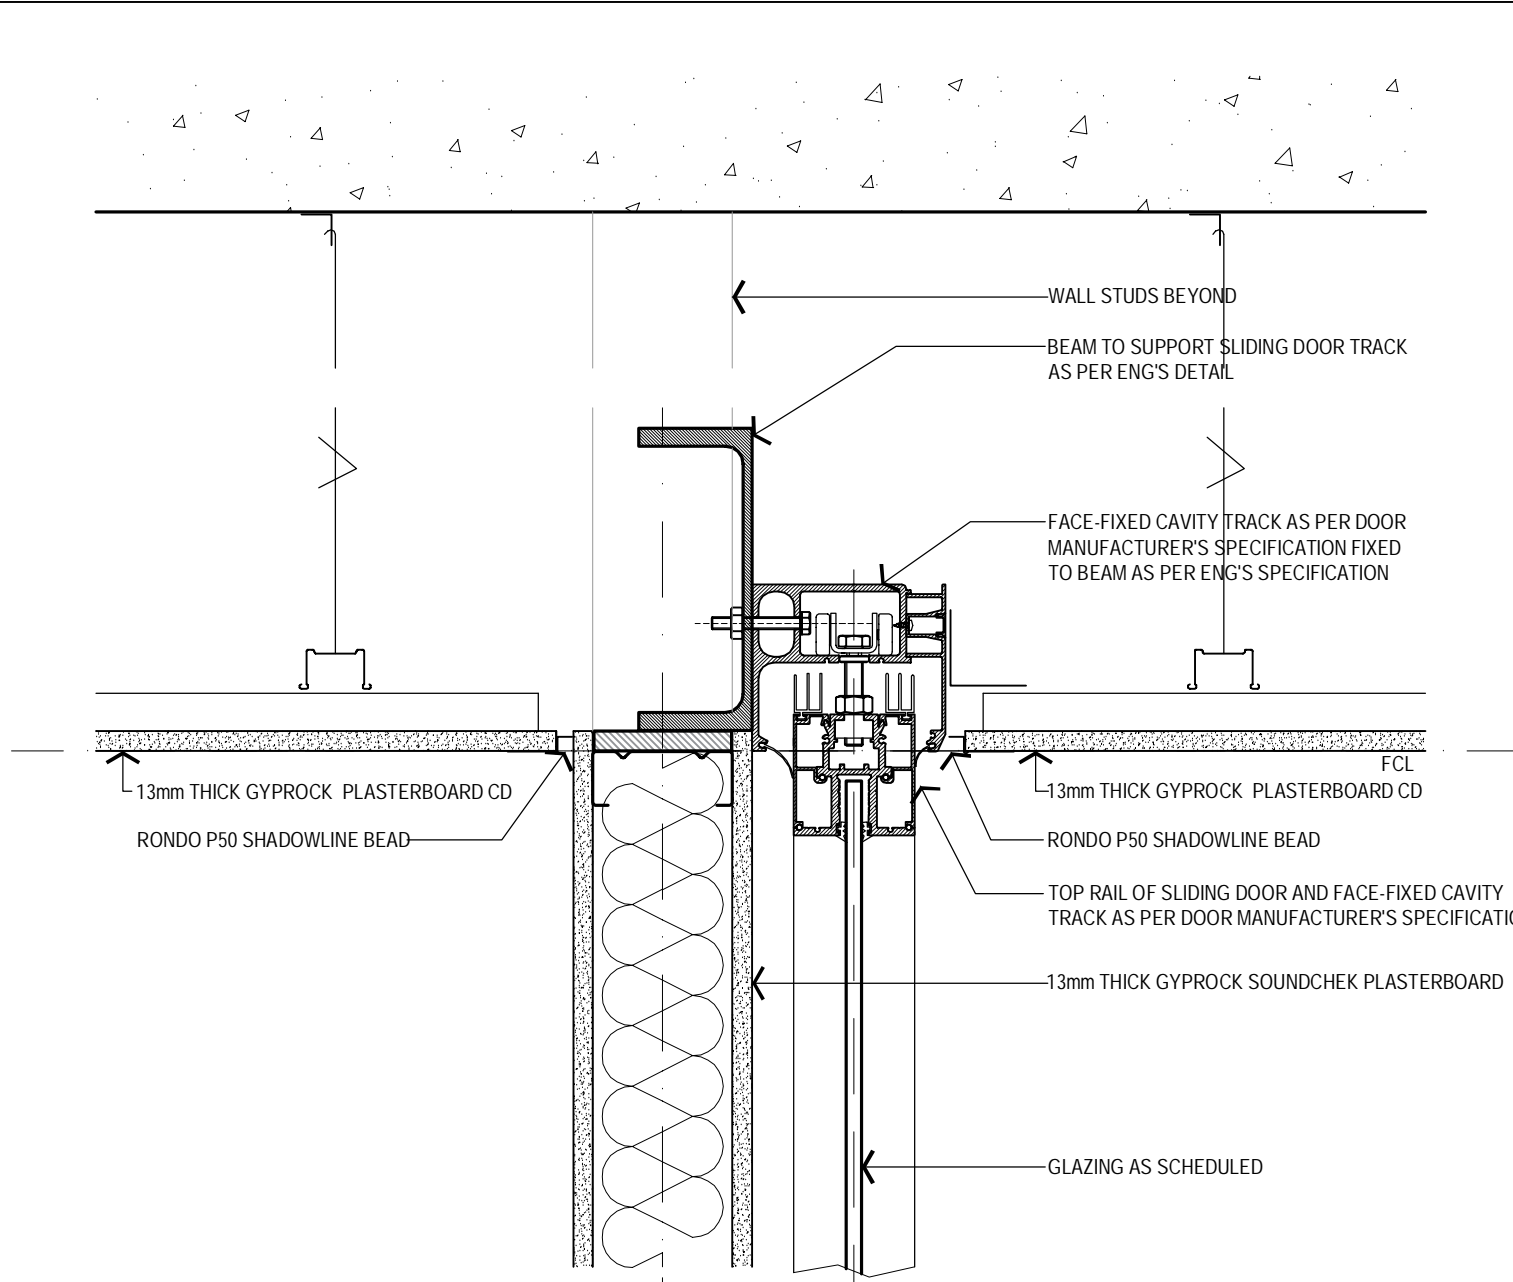


**B1** TYPICAL RECESSED SLIDING DOOR HEAD TRACK AND WALL  
SCALE 1:5

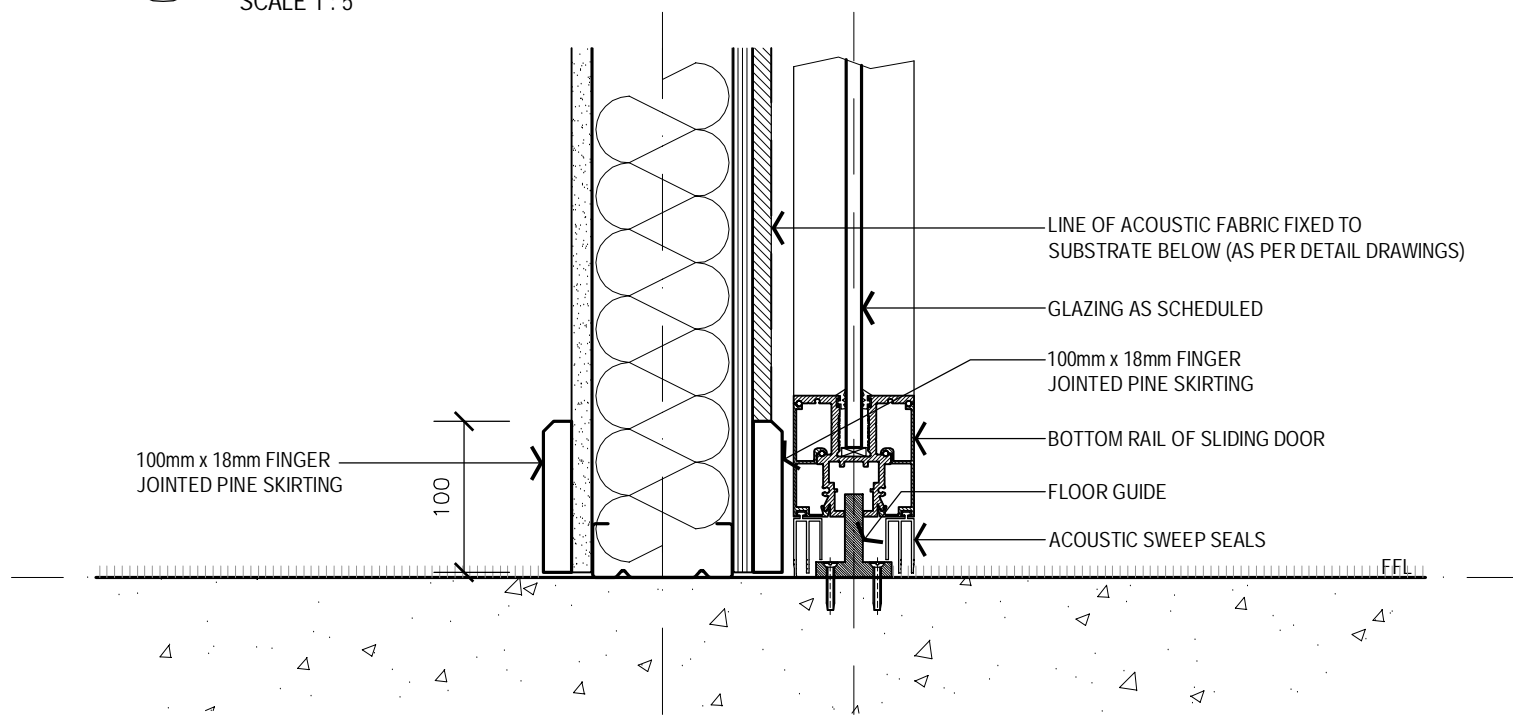

**B2** TYPICAL SLIDING DOOR FLOOR SEAL, BOTTOM GUIDE AND WALL  
SCALE 1:5

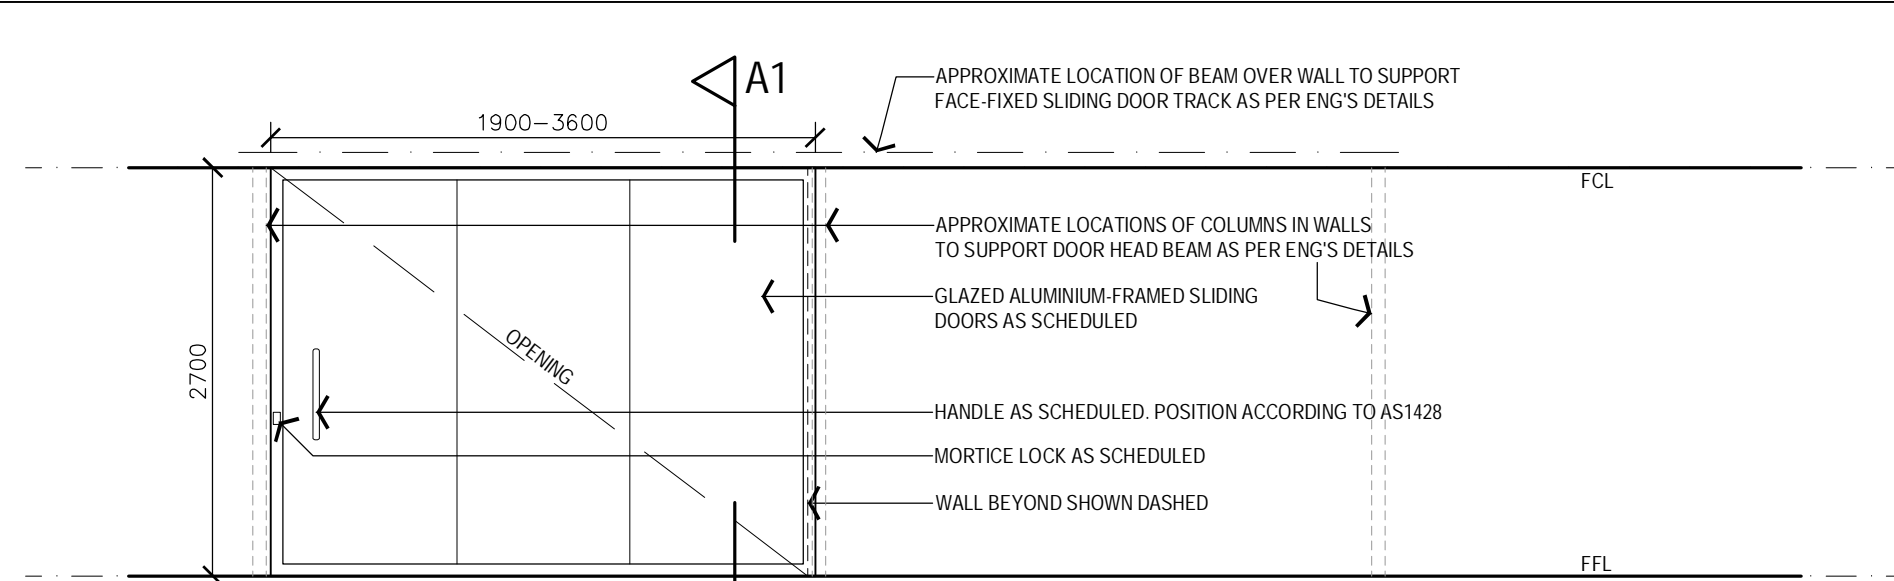

TYPICAL SLIDING DOOR PANEL - CLOSED POSITION  
SCALE N/A

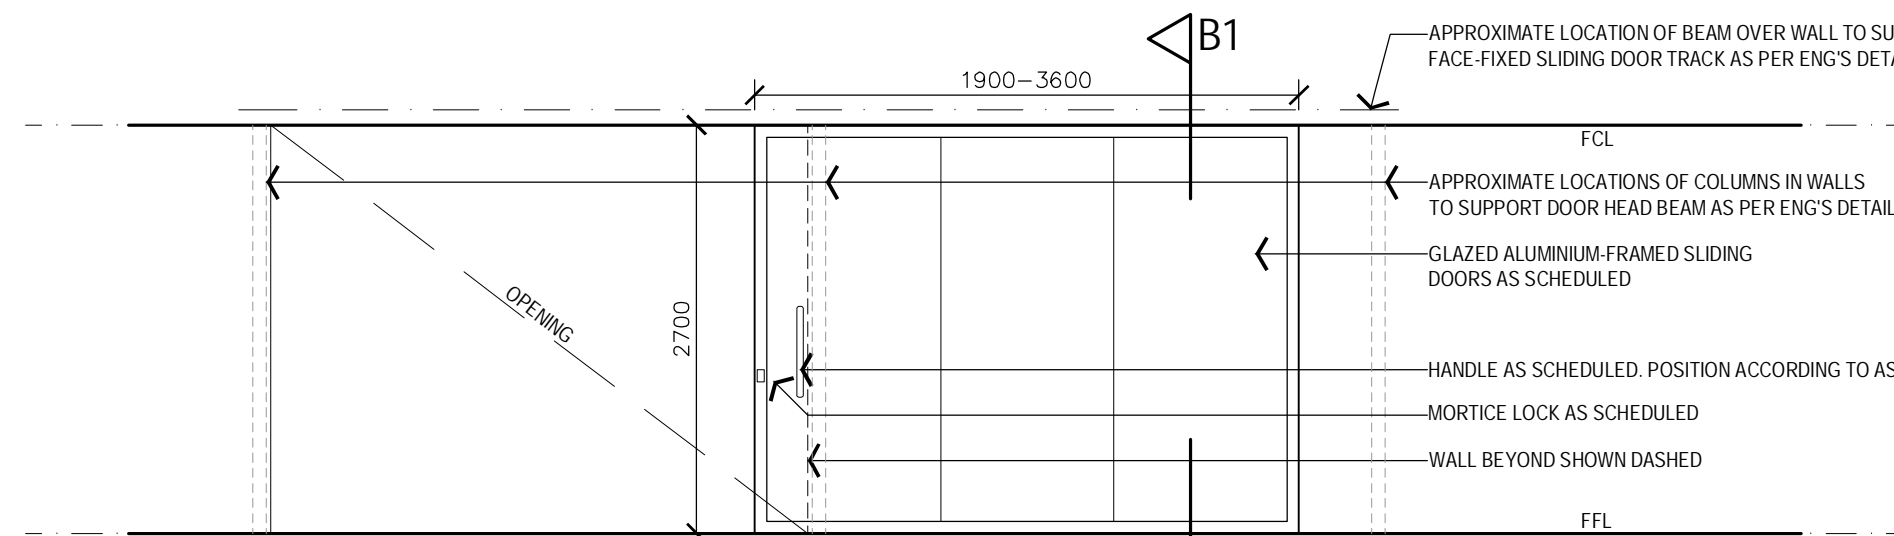

TYPICAL SLIDING DOOR PANEL - OPEN POSITION  
SCALE N/A

## LEGEND

AC	AIR CONDITIONING
ACR	ACRYLIC PANEL
B	BOLLARD
BAL	BALUSTRADE
BC	BENCH CUPBOARD
BHO	BULKHEAD OVER
BHP	BOILING HOT PLATE
BL	BLACKWORK
BO	BUILDING OVER
BOE	BRICK ON EDGE - CUT SOLDIER COURSE
BR	BACK REST
BS	BUCKET SINK
BSN	BASIN
BTC	CUPBOARD BENCH TOP
BTP	PREPARATION BENCH TOP
BTS	SERVERY BENCH TOP
BU	BUILDING UNDER
CAT	CEILING ACOUSTIC TILES
CC	CONCRETE - STEEL TROWEL FINISH
CFC	COMPRESSED FIBRE CEMENT
CFL	CABINET FOR FLAMMABLE LIQUIDS
CH	CONVECTION HEATER
CJ	CONTROL JOINT
CMS	CONCRETE MOWING STRIP
COL	COLUMN
COLA	COVERED OUTDOOR LEARNING AREA
CONC	CONCRETE PAVING
CR	CARPET
CR	CEMENT RENDER
CT	CERAMIC TILE
CTN	SHOWER CURTAIN AND TRACK
CWA	COVERED WALKWAY
DAS	DOOR AUTO SLIDER
DF	DRAWER - UTILITY
DF	DRINKING FOUNTAIN
DG	DOUBLE GLAZED
DM	GRATED DRAIN
DM	DRAWER - MONEY
DML	METAL LOUVER DOOR
DMM	METAL MESH DOOR
DP	RAINWATER DOWN PIPE
DPL	PANEL LIFT DOOR
DPT	PAPER TOWEL DISPENSER
DRS	ROLLER SHUTTER DOOR
DSC	SOLID CORE DOOR
DSG	SLIDING GLAZED DOOR
DW	DISH WASHER
EDB	ELECTRICAL DISTRIBUTION BOARD
EG	EAVES GUTTER
EJ	EXPRESSED JOINT
EQ	EQUAL
EX	EXISTING
F	FIXED GLAZING
FB	FACE BRICK
FBL	FIRE BLANKET
FC	FIBRE CEMENT
FD	FOLD DOWN SEAT
FD	FINISHED CEILING LEVEL
FE-B	FIRE EXTINGUISHER TYPE B
FEL	FINISHED FLOOR LEVEL
FGF	FROSTED GLASS FILM
FHR	FIRE HOSE REEL
FL	FLASHING
FP	FLAG POLE
FRE	FREEZER
FR	FIRE RATED
FRPB	FIRE RATED PLASTERBOARD
FV	FLOOR VENT
FW	FLOOR WASTE
GAL	GALVANISED STEEL FINISH
GH	GAS HEATERS
GL	GROUND LINE
GLS	GENERAL LEARNING SPACE
GLX	EXISTING GROUND LINE
GR	GRAB RAIL
GR-D	DROP DOWN GRAB RAIL
GWB	GLASS WHITE BOARD
H-C	CLOTHES HOOK
HH	HYDRONIC HEATERS
HR	HANDRAIL
HWS	HOT WATER SYSTEM
ISF	INDUSTRIAL SHEET FLOORING
IWB	INTERACTIVE WHITE BOARD
KG	KERB GUTTER
KR	KERB ROLLOVER
LAM	LAMINATE
LB	LIGHTING BAR
LGA	ADJUSTABLE GLASS LOUVRES
LMA	ADJUSTABLE METAL LOUVRES
LMF	FIXED METAL LOUVRES
LT	LAUNDRY TUB WITH CUPBOARD
MC	MEDICINE CABINET
MCW	METAL WALL CLADDING
MI	MIRROR
MI-S	STAINLESS STEEL MIRROR
MS	MOWING STRIP
MSB	MAIN SWITCH BOARD
MSS	MOBILE SHELVING SYSTEM / COMPACTUS
MV	MECHANICAL VENT
MVE	MECHANICAL VENT EXHAUST COWL
MW	MICROWAVE OVEN
NTS	NOT TO SCALE
OFC	OFF FORM CONCRETE
PB	PLASTERBOARD
PCA	POWDER COATED ALUMINIUM
PF	PALLISADE FENCING
PIN	PINBOARD
PLS	POLYCARBONATE SHEETING
PLY	PLYWOOD
PCM	PERFORATED CORRUGATED METAL
PPL	PERFORATED PLYWOOD
PBP	PERFORATED PLASTERBOARD
PT	PAINTED FINISH
PWR	WATER RESISTANT PLASTERBOARD
R-B	RACK FOR BATS
R-LM	RACK MODULE FOR METAL LENGTHS
R-LW	RACK MODULE FOR WOOD LENGTHS
R-SM	RACK MODULE FOR TIMBER SHEETS
R-TS	RACK - TIMBER STACK
RAF	ABUTMENT FLASHING
RBC	BARGE CAPPING
REF	REFRIGERATOR
RHS	RECTANGULAR HOLLOW SECTION
RL	RELATIVE LEVEL
RO	ROOF OVER
RP	PEG TYPE RACK
RRC	ROLLER SHUTTER
RS	ROLLER SHUTTER
RSM	METAL ROOF SHEETING
RSF	METAL ROOF FLASHING
RST	TRANSLUCENT ROOF SHEETING
RV	ROOF VENTILATOR
RVF	VALLEY FLASHING
RW	RETAINING WALL
RWG	RAINWATER GUTTER
RWS	RAINWATER SUMP
SA	ADJUSTABLE SHELVING
SB	SEAT - BENCH
SBK	STAINLESS STEEL SPLASHBACK
SCM	CORRUGATED METAL SOFFIT
SC(O)	STEEL COLUMN (OVER)
SD	SOAP DISPENSER
SFW	SEALED FLOOR WASTE
SH	SHELF
SHD	SHOWER HEAD
SK	SKIRTING
SKC	SECURITY KEY CABINET
SMS	SECURITY MESH SCREEN
SP	SPRANDREL PANEL
SPL	SPLASHBACK
SPR	SPREADER
SSN	SUN SCREEN
ST	STORE
STN	STAIR NOSING
SW	SWALE
SW	SWALE
TOI	TACTILE INDICATORS
TMB	TIMBER LOOK ALUMINIUM CLADDING
TMV	THERMOSTATIC MIXING VALVE
TOW	TOP OF WALL
TP	TIMBER FLOOR
TPH	TOILET PAPER HOLDER
TPS	TIMBER SPRUNG FLOOR
TR	TOWEL RAIL
TZP	TERRAZZO PARTITION
ISF	INDUSTRIAL SHEET FLOORING
UCS	UNDERSIDE OF CONCRETE SLAB
UR	URINAL
VP	VIEWING PANEL
VVP	VENT PIPE
WC	TOILET
WMF	WELD MESH FENCE
WS	WALL STIFFENER
WSP	WHEEL STOP

**EJE ARCHITECTURE**  
ACN 002 912 843 | ABN 82 644 649 849  
Nominated Architect - Bernard Collier  
P +61 2 4929 2353 | F +61 2 4926 3069 | E mail@eje.com.au | W www.eje.com.au  
A 412 KING STREET, NEWCASTLE, NSW 2300

COMPLETION OF THE QUALITY ASSURANCE CHECKS IS VERIFICATION THAT THE DOCUMENT CONFORMS WITH THE REQUIREMENTS OF THE QUALITY PROJECT PLAN. WHERE QUALITY ASSURANCE CHECK IS INCOMPLETE THIS DOCUMENT IS PRELIMINARY FOR INFORMATION PURPOSES ONLY, OR SUCH PURPOSES AS STATED IN THE REVISION COLUMN.

THE IDEAS, INFORMATION AND CONCEPTS CONTAINED IN THIS DOCUMENT ARE THE PROPERTY OF EJE ARCHITECTURE. PHOTOCOPYING OR REPRODUCING THIS DOCUMENT AND PASSING IT ON TO OTHERS WITHOUT THE EXPRESS PERMISSION OF EJE ARCHITECTURE IS AN INFRINGEMENT OF COPYRIGHT. ©

**NOT FOR CONSTRUCTION**

REV | DATE | COMMENTS  
0 25.05.2016 ISSUE FOR TENDER

DRN | CHKD | VRFD |  
KJC JPC



PROJECT: HUNTER SPORTS HIGH SCHOOL  
MAJOR CAPITAL WORKS UPGRADE



SITE: PACIFIC HIGHWAY  
GATESHEAD 2290

DRAWING: TYPICAL SLIDING DOOR DETAILS 2

WORK IN FIGURED DIMENSIONS IN PREFERENCE TO SCALE. CHECK DIMENSIONS AND LEVELS ON SITE PRIOR TO THE ORDERING OF MATERIALS OR THE COMPLETION OF WORKSHOP DRAWINGS. IF IN DOUBT ASK. REPORT ALL ERRORS AND OMISSIONS.

CONTRACT No.: WS692136689

DRAWN: KJC DATE: FEB 2016 SCALES: 1:5@A1  
U.N.O.

PROJECT No.: 11029 PHASE: WD DRAWING No.: A-X113 REV: 0





