




Locality Plan



NOTE: Base drawing from Nearmap Image dated 20 November 2015

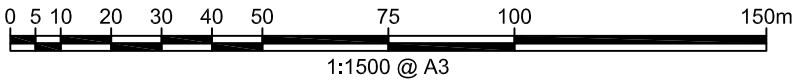

1:1500 @ A3

LEGEND

- Approximate Borehole Location
- Approximate Surface Fibro Sample Location
- Approximate Figure Location & Orientation
- Approximate Site Boundary
- Approximate Location of Observed Fibro Fragments (PSI, 81598, October 2014)



Douglas Partners
Geotechnics | Environment | Groundwater

TITLE: **Test Location Plan**
Targeted Site Investigation (Contamination)
Hunter Sports High School, Pacific Highway,
Gateshead



OFFICE: Newcastle

DRAWN BY: PLH

DATE: 13.05.2016

CLIENT: NSW Department of Public Works-Government Architects Office

PROJECT No: 81961.00

DRAWING No: 1


REVISION: 0

SCALE: 1:1500@A3


MILESTONE KEY DIAGRAMS

STAGE 1


STAGE 2

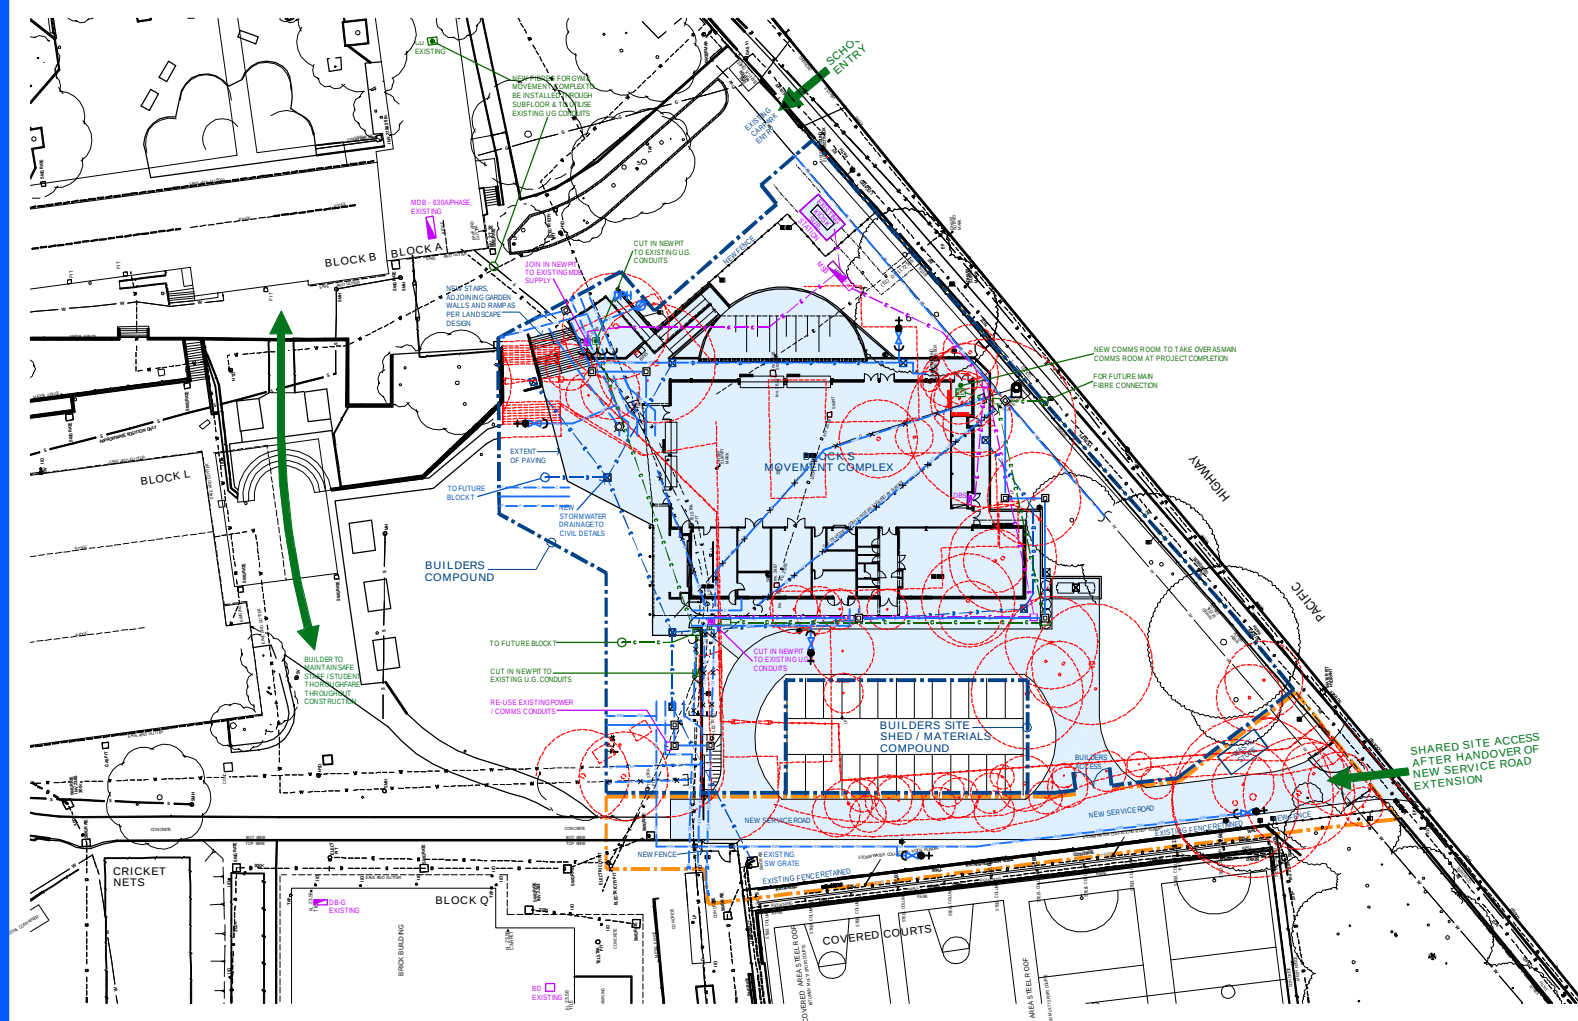


MILESTONE 1

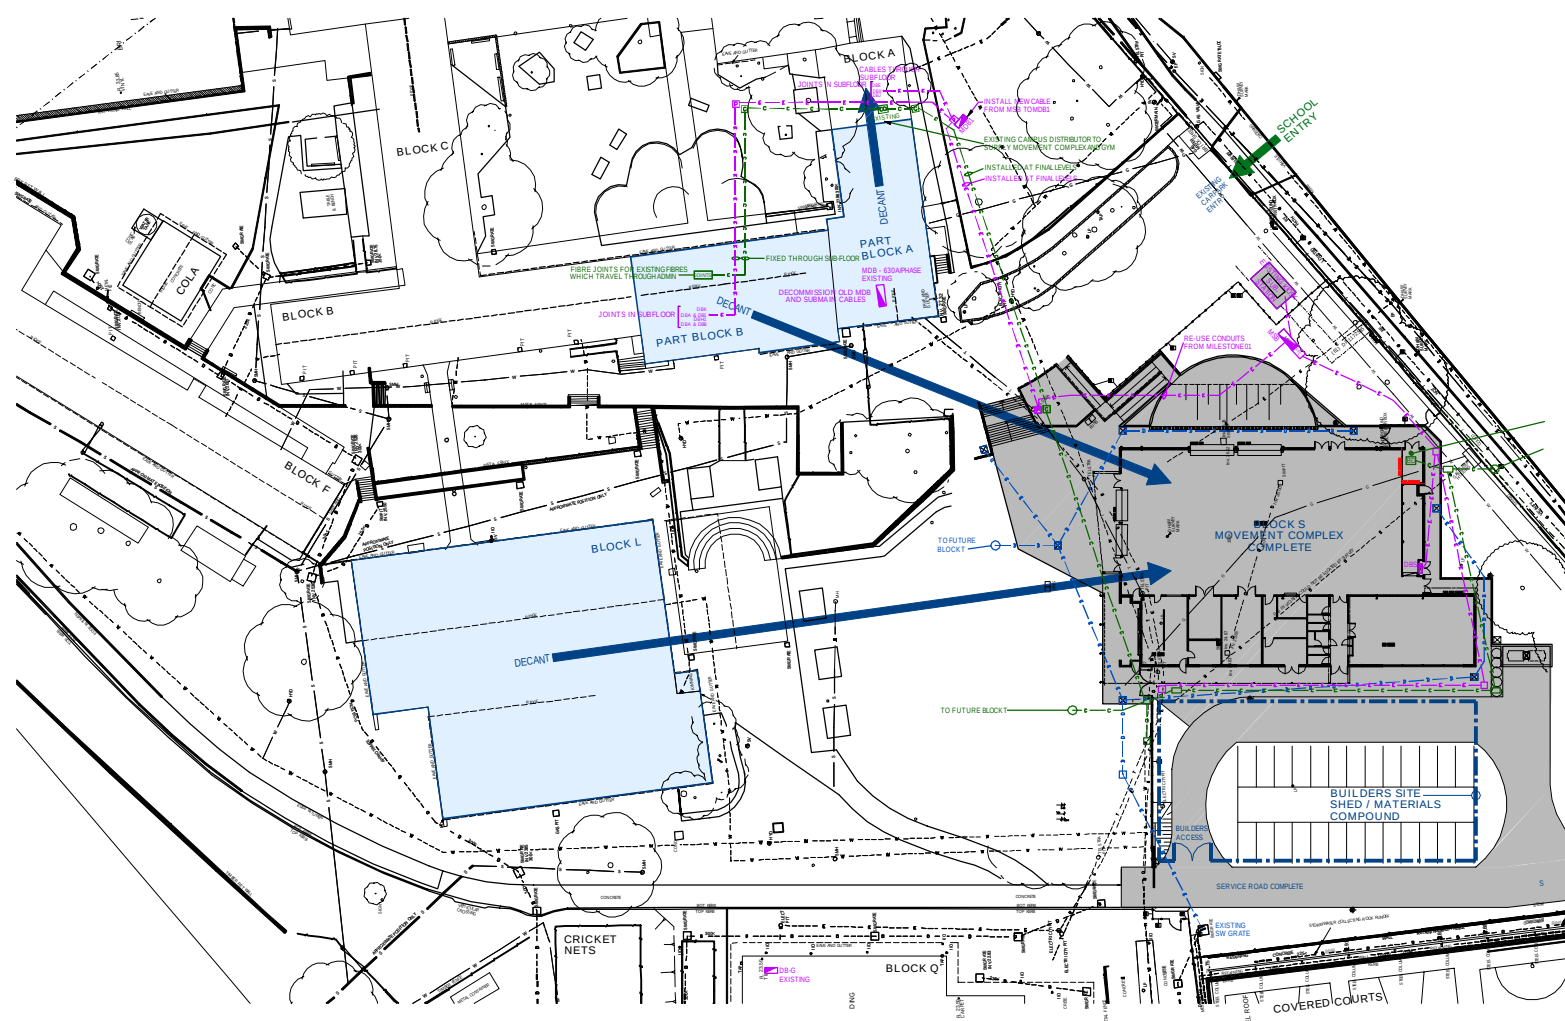


MILESTONE 2

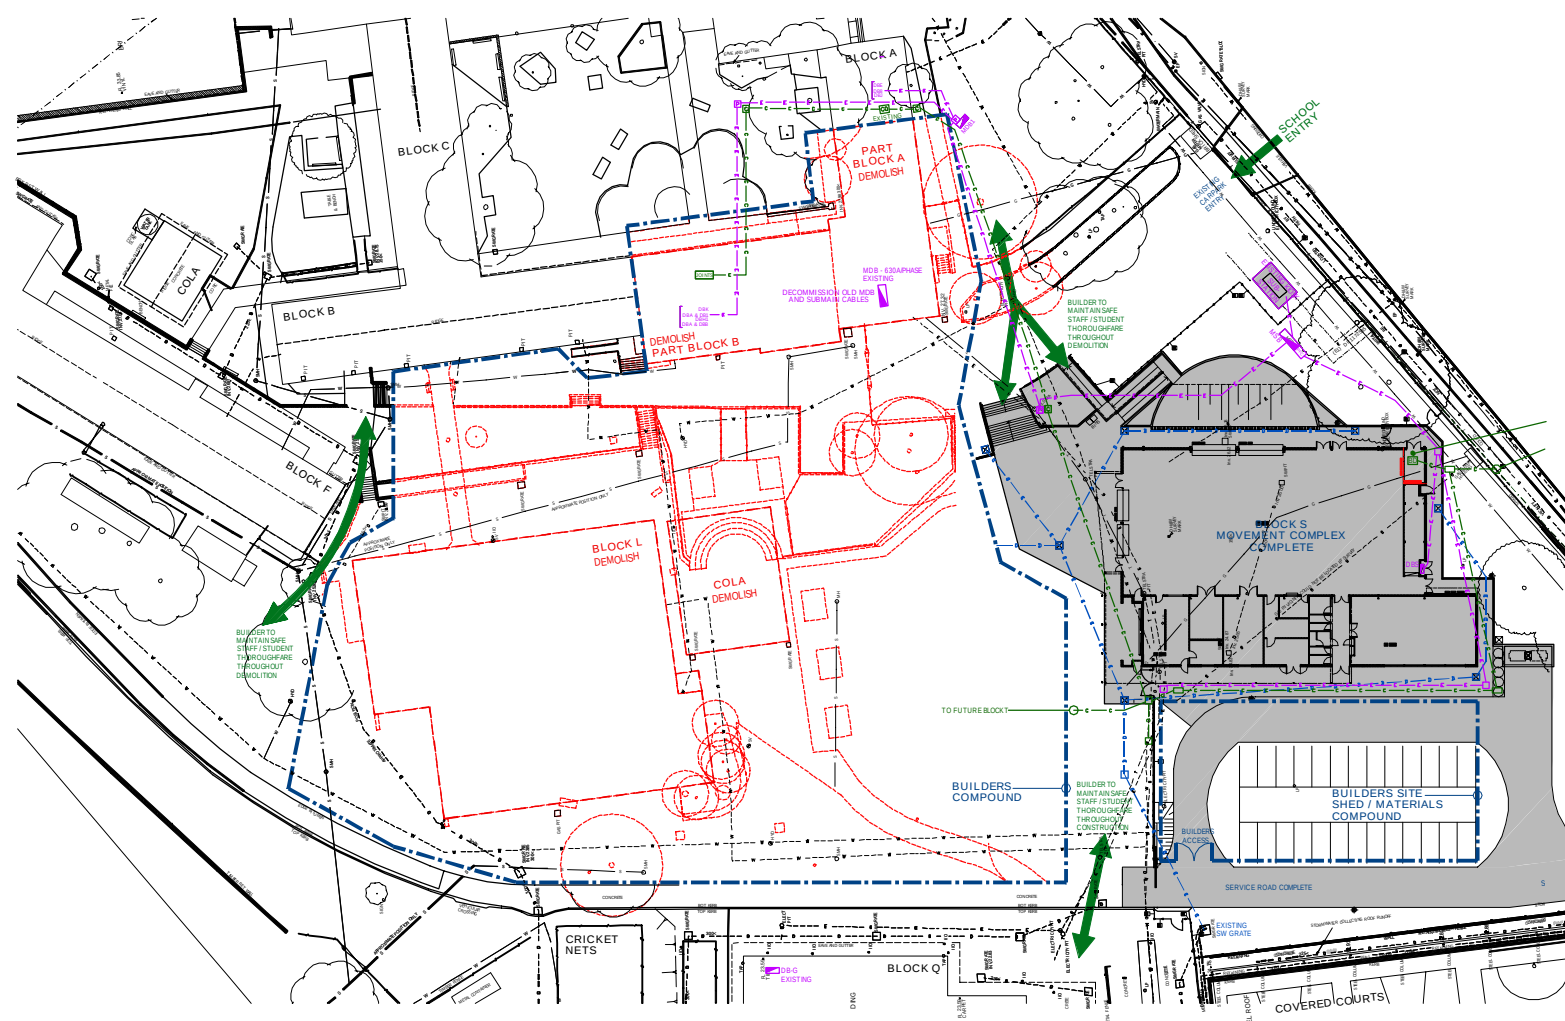


MILESTONE 3

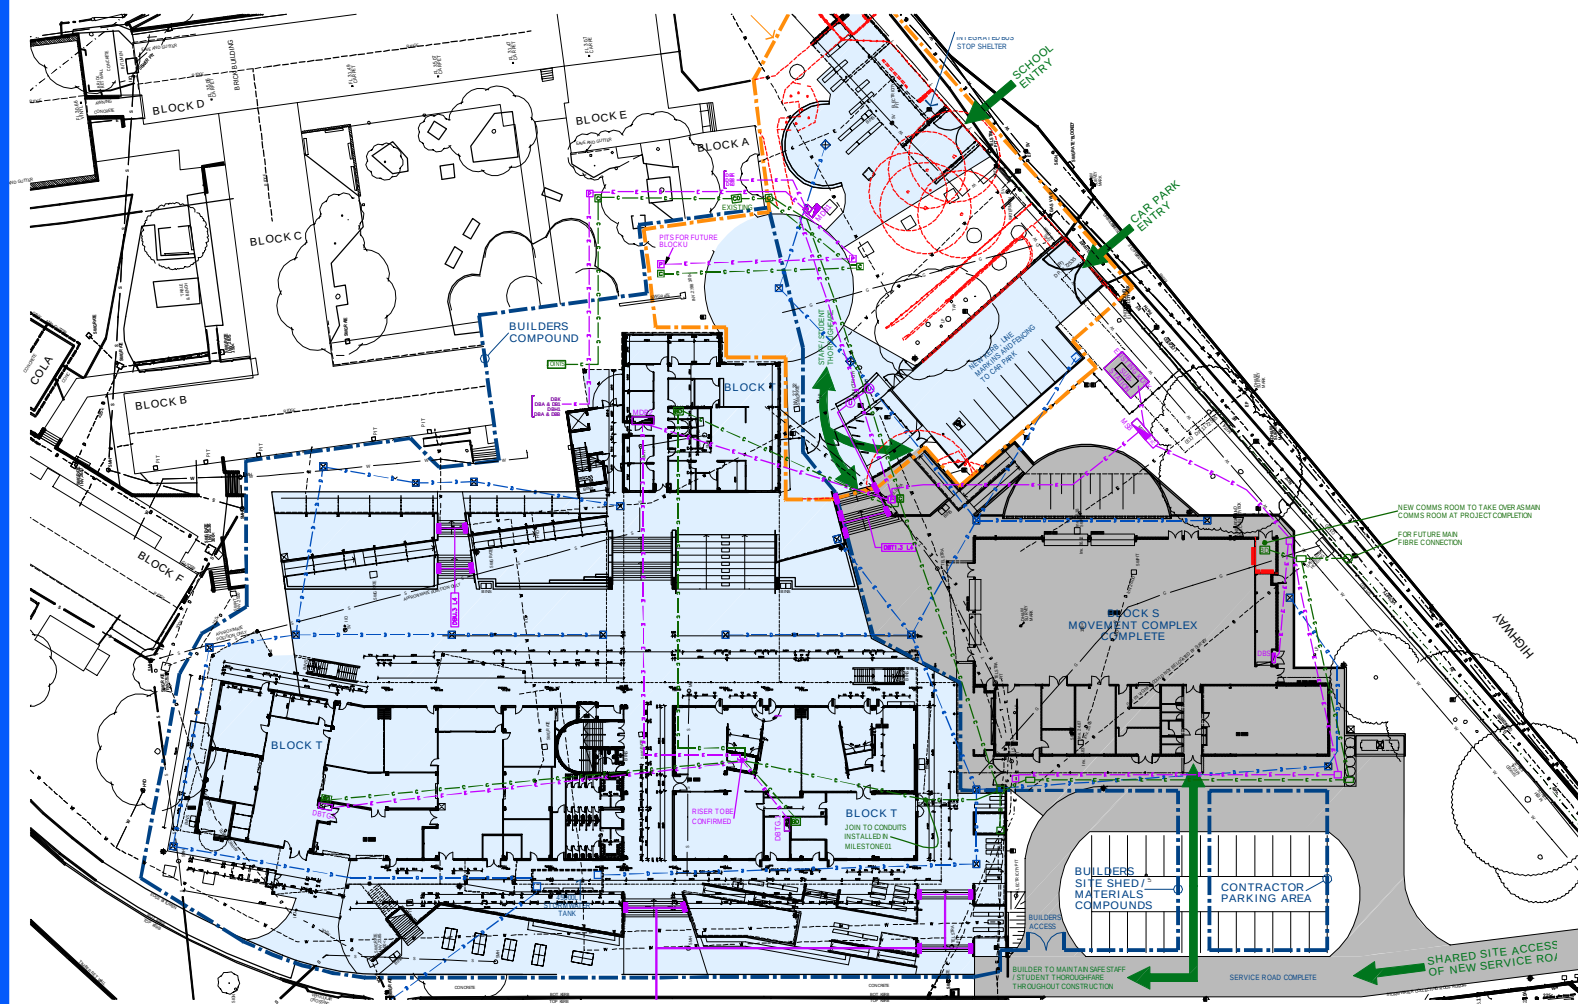


MILESTONE 4

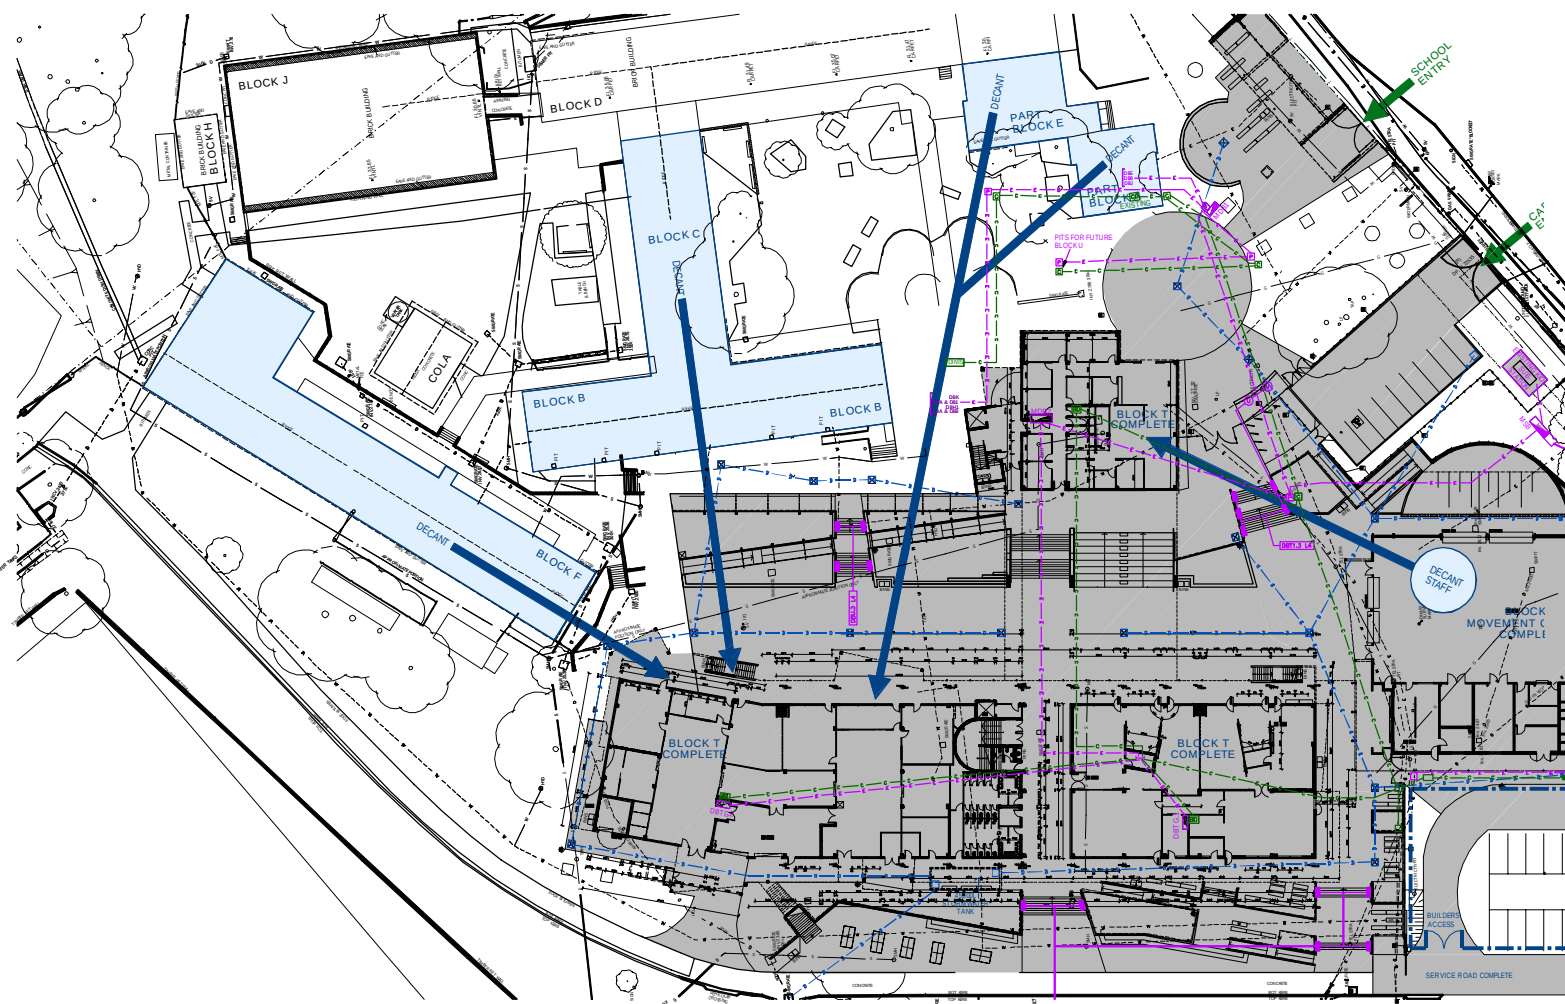


MILESTONE 5

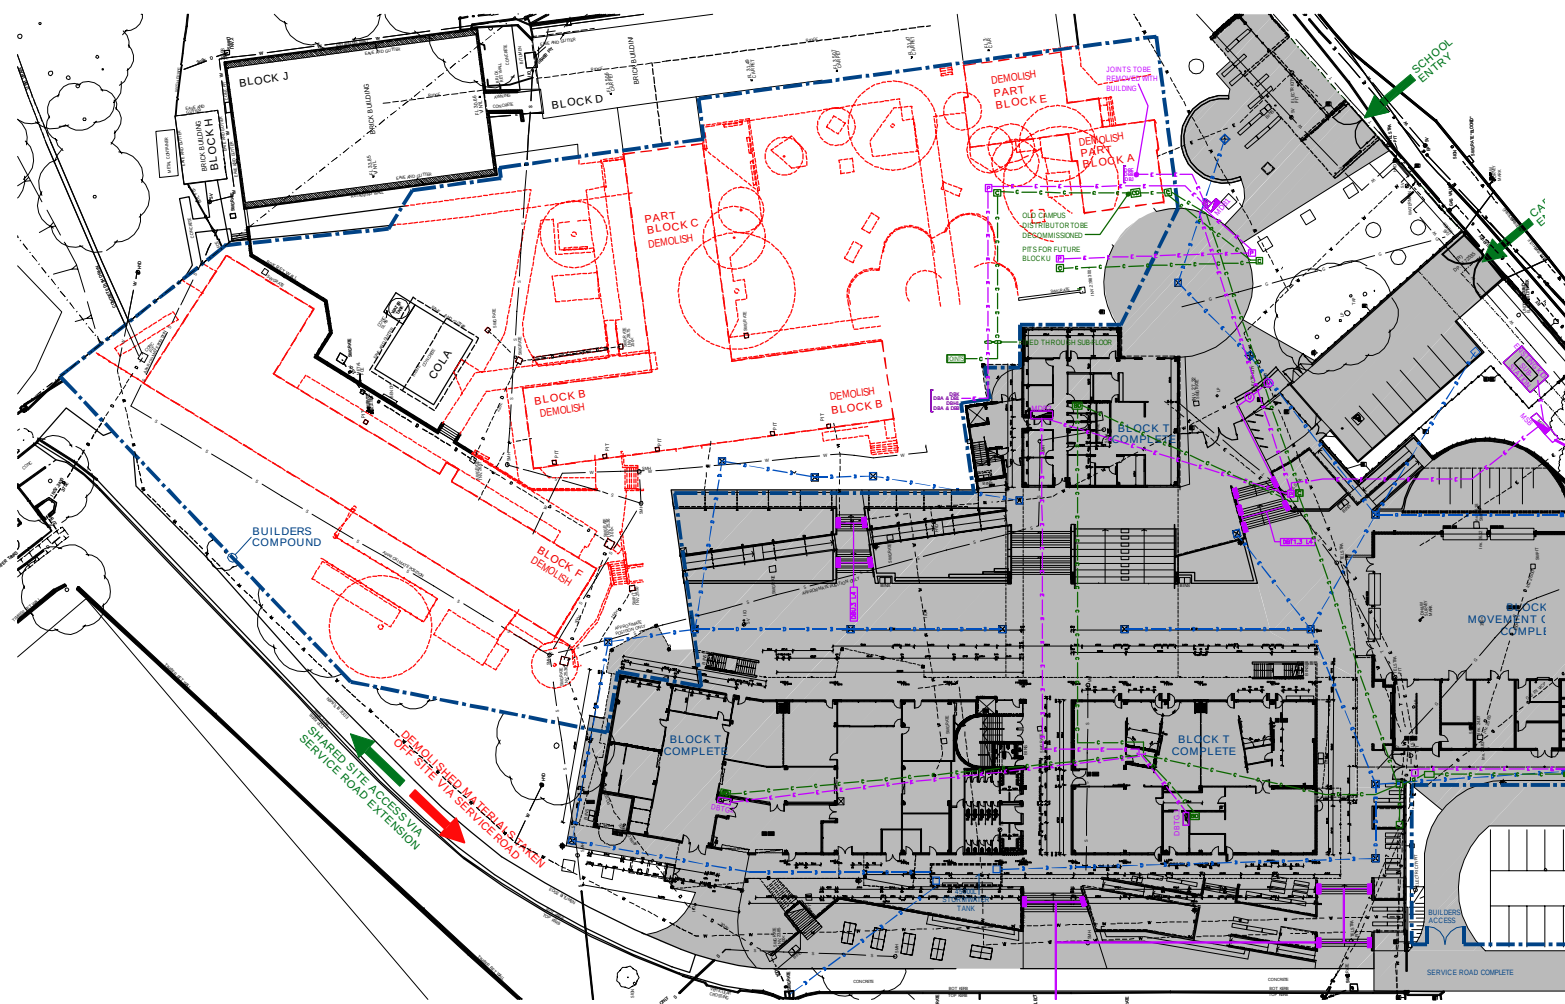


MILESTONE 6

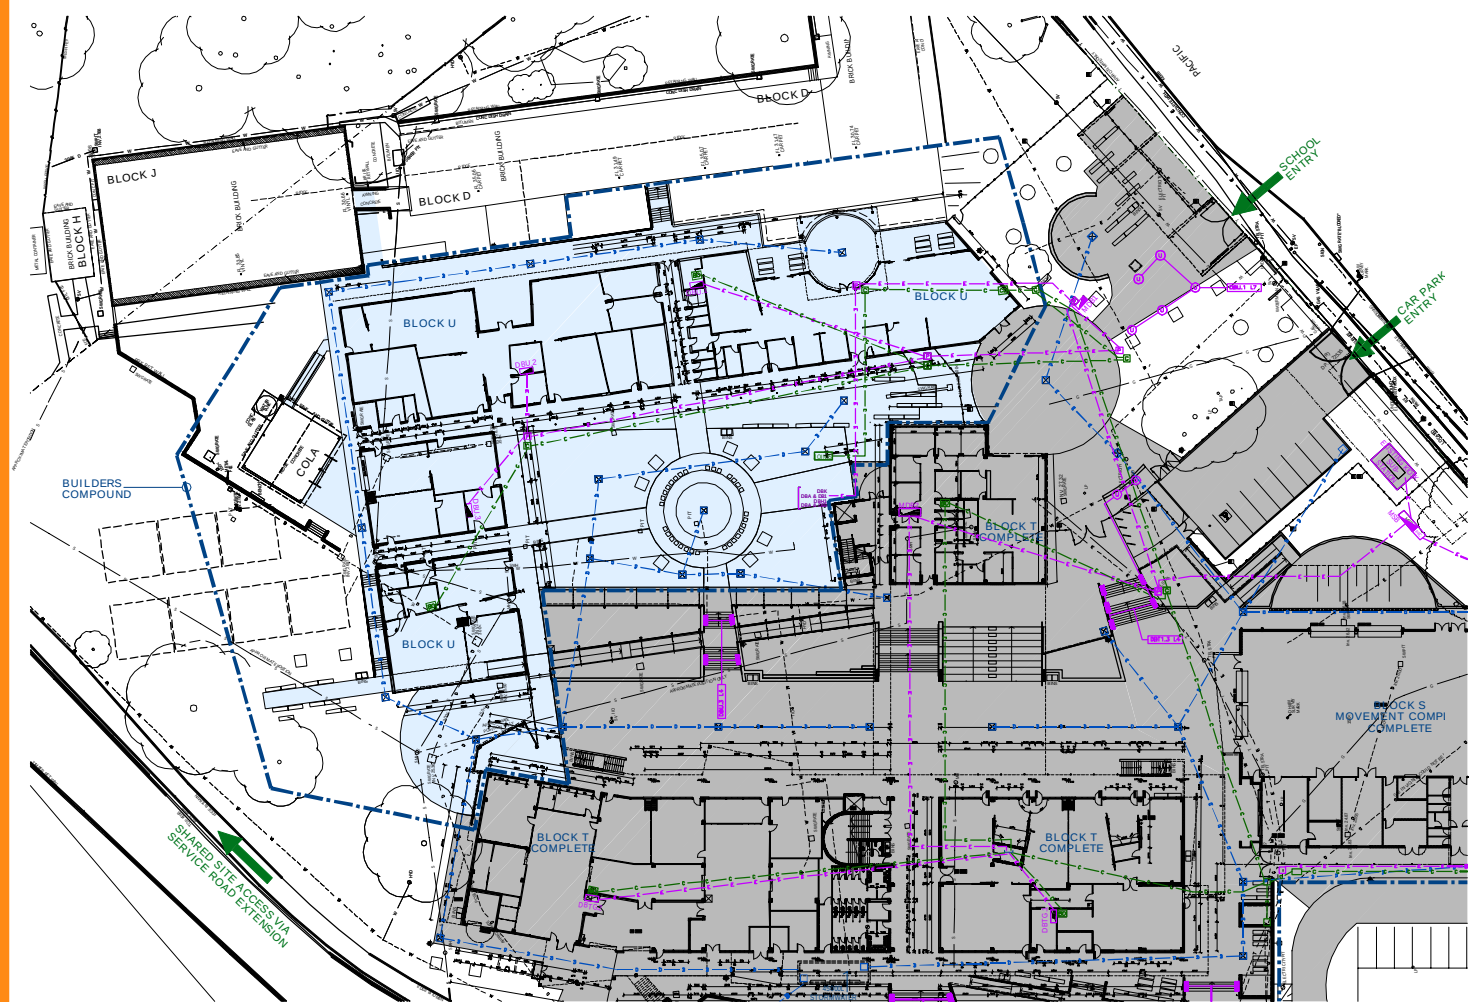


MILESTONE 7

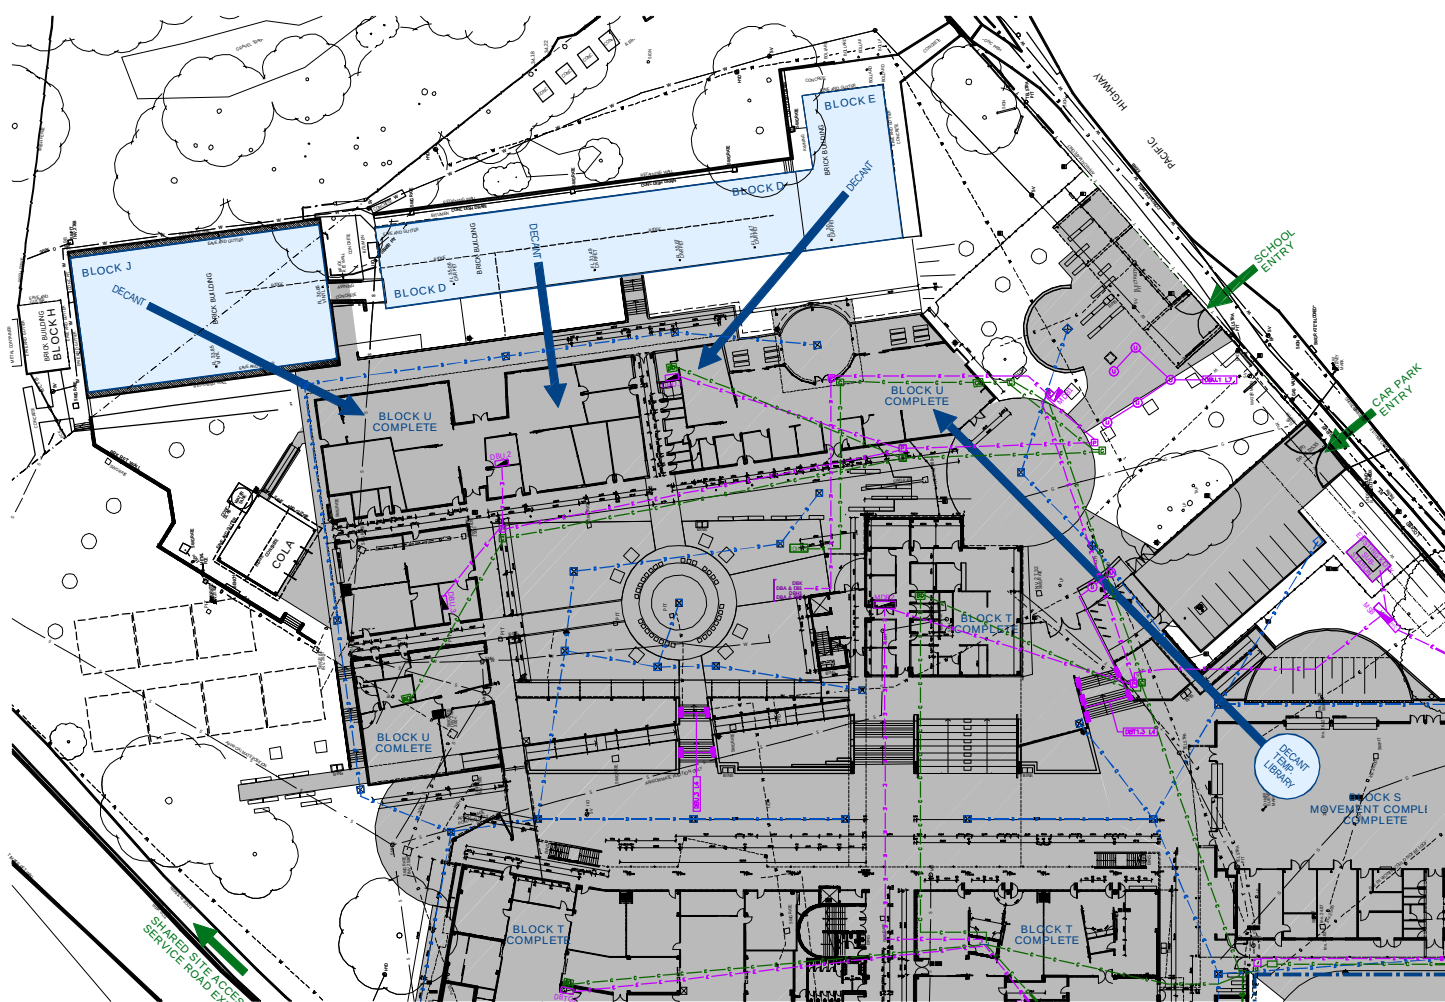

MILESTONE 8

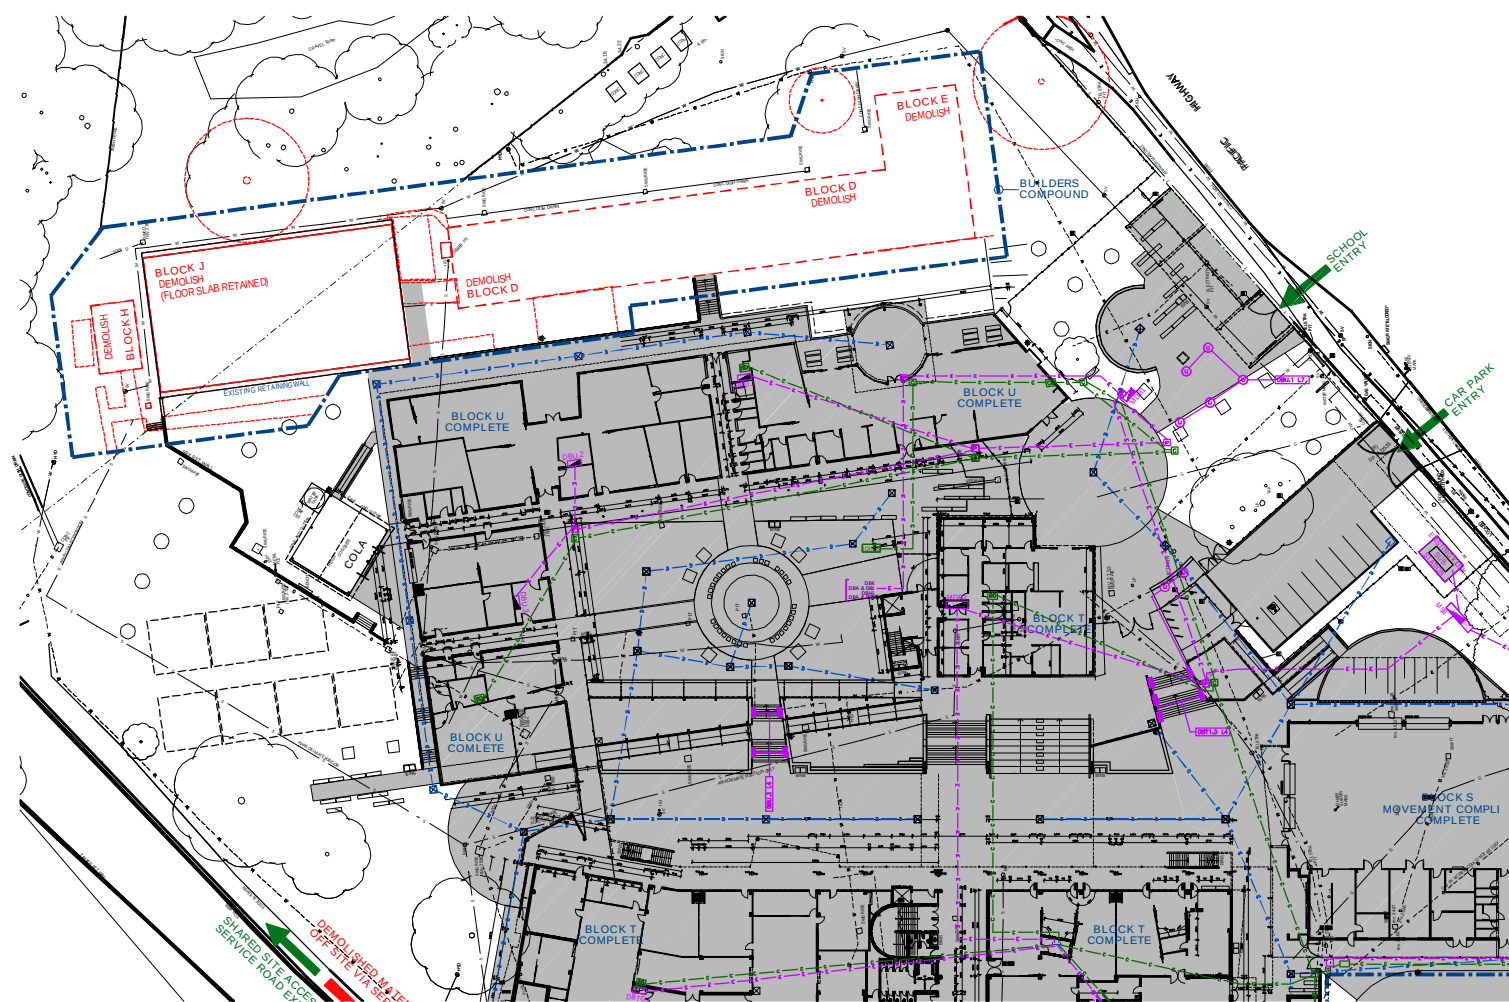

MILESTONE 9

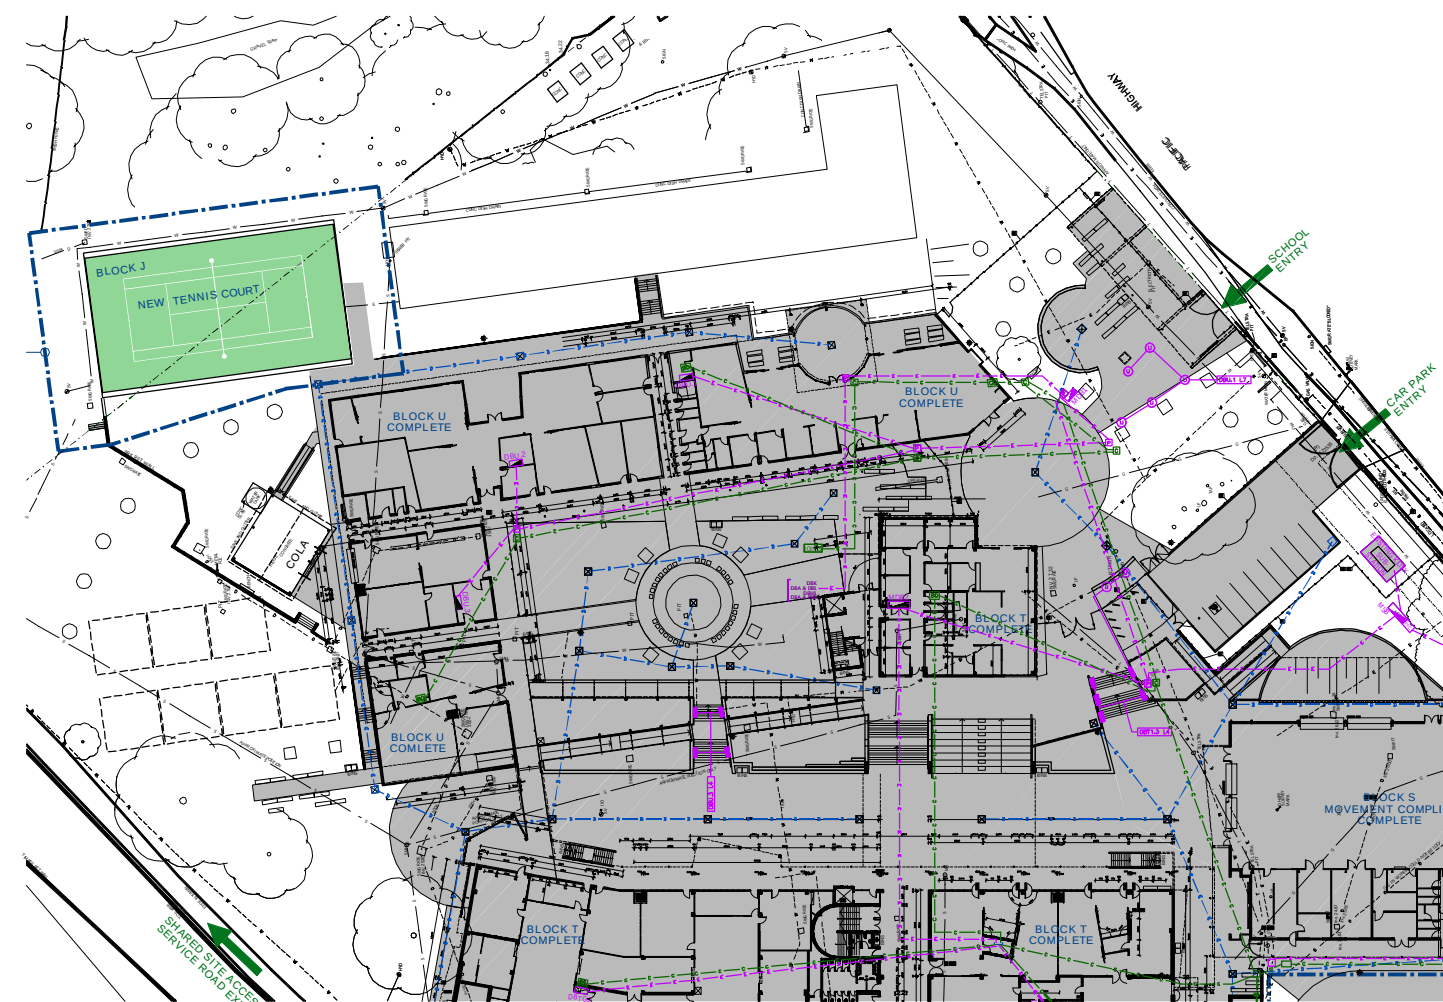


MILESTONE 10

EJE ARCHITECTURE
ACN 002 912 843 | ABN 82 644 649 849
Nominated Architect - Bernard Collis
P +61 2 4929 2353 | F +61 2 4926 3069 | E mail@eje.com.au | W www.eje.com.au
A 412 KING STREET, NEWCASTLE, NSW 2300

COMPLETION OF THE QUALITY ASSURANCE CHECKS IS VERIFICATION THAT THE DOCUMENT CONFORMS WITH THE REQUIREMENTS OF THE QUALITY PROJECT PLAN. WHERE QUALITY ASSURANCE CHECK IS INCOMPLETE THIS DOCUMENT IS PRELIMINARY FOR INFORMATION PURPOSES ONLY, OR SUCH PURPOSES AS STATED IN THE REVISION COLUMN.

THE IDEAS, INFORMATION AND CONCEPTS CONTAINED IN THIS DOCUMENT ARE THE PROPERTY OF EJE ARCHITECTURE. PHOTOCOPYING OR REPRODUCING THIS DOCUMENT AND PASSING IT ON TO OTHERS WITHOUT THE EXPRESS PERMISSION OF EJE ARCHITECTURE IS AN INFRINGEMENT OF COPYRIGHT. ©

0 25mm 100mm 200mm ON ORIGINAL A1

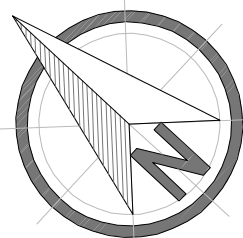

REV	DATE	COMMENTS
A	19.02.2016	ISSUE FOR 90% COORDINATION REVIEW
B	29.03.2016	ISSUE FOR PRG REVIEW
C	08.04.2016	ISSUE FOR REVIEW
D	12.04.2016	ISSUE FOR PRE-TENDER ESTIMATE
E	19.04.2016	ISSUE FOR TENDER

DRN	CHKD	VRFD
JJM	JPC	
JJM	JPC	
JJM	JPC	
JJM	JPC	
JJM	GS	Ch. Sg.



PROJECT: HUNTER SPORTS HIGH SCHOOL
MAJOR CAPITAL WORKS UPGRADE

CLIENT:  **Public Works**

 **Education**

SITE: PACIFIC HIGHWAY
GATESHEAD 2290

DRAWING: MILESTONE KEY DIAGRAMS

WORK IN FIGURED DIMENSIONS IN PREFERENCE TO SCALE. CHECK DIMENSIONS AND LEVELS ON SITE PRIOR TO THE ORDERING OF MATERIALS OR THE COMPLETION OF WORKSHOP DRAWINGS. IF IN DOUBT ASK. REPORT ALL ERRORS AND OMISSIONS.

CONTRACT No: WS692136689

DRAWN: DATE: FEB 2016 SCALES: 1:1000@A1


PROJECT No: 11029 PHASE: WD DRAWING No: A100 REV: E

EJE architecture

MILESTONE 1

LEGEND:

- BUILDERS COMPOUND
- TEMPORARY EXTENSION OF BUILDERS COMPOUND
- DEMOLISHED ELEMENTS
- DRAINAGE - STORM WATER
- POWER
- COMMS

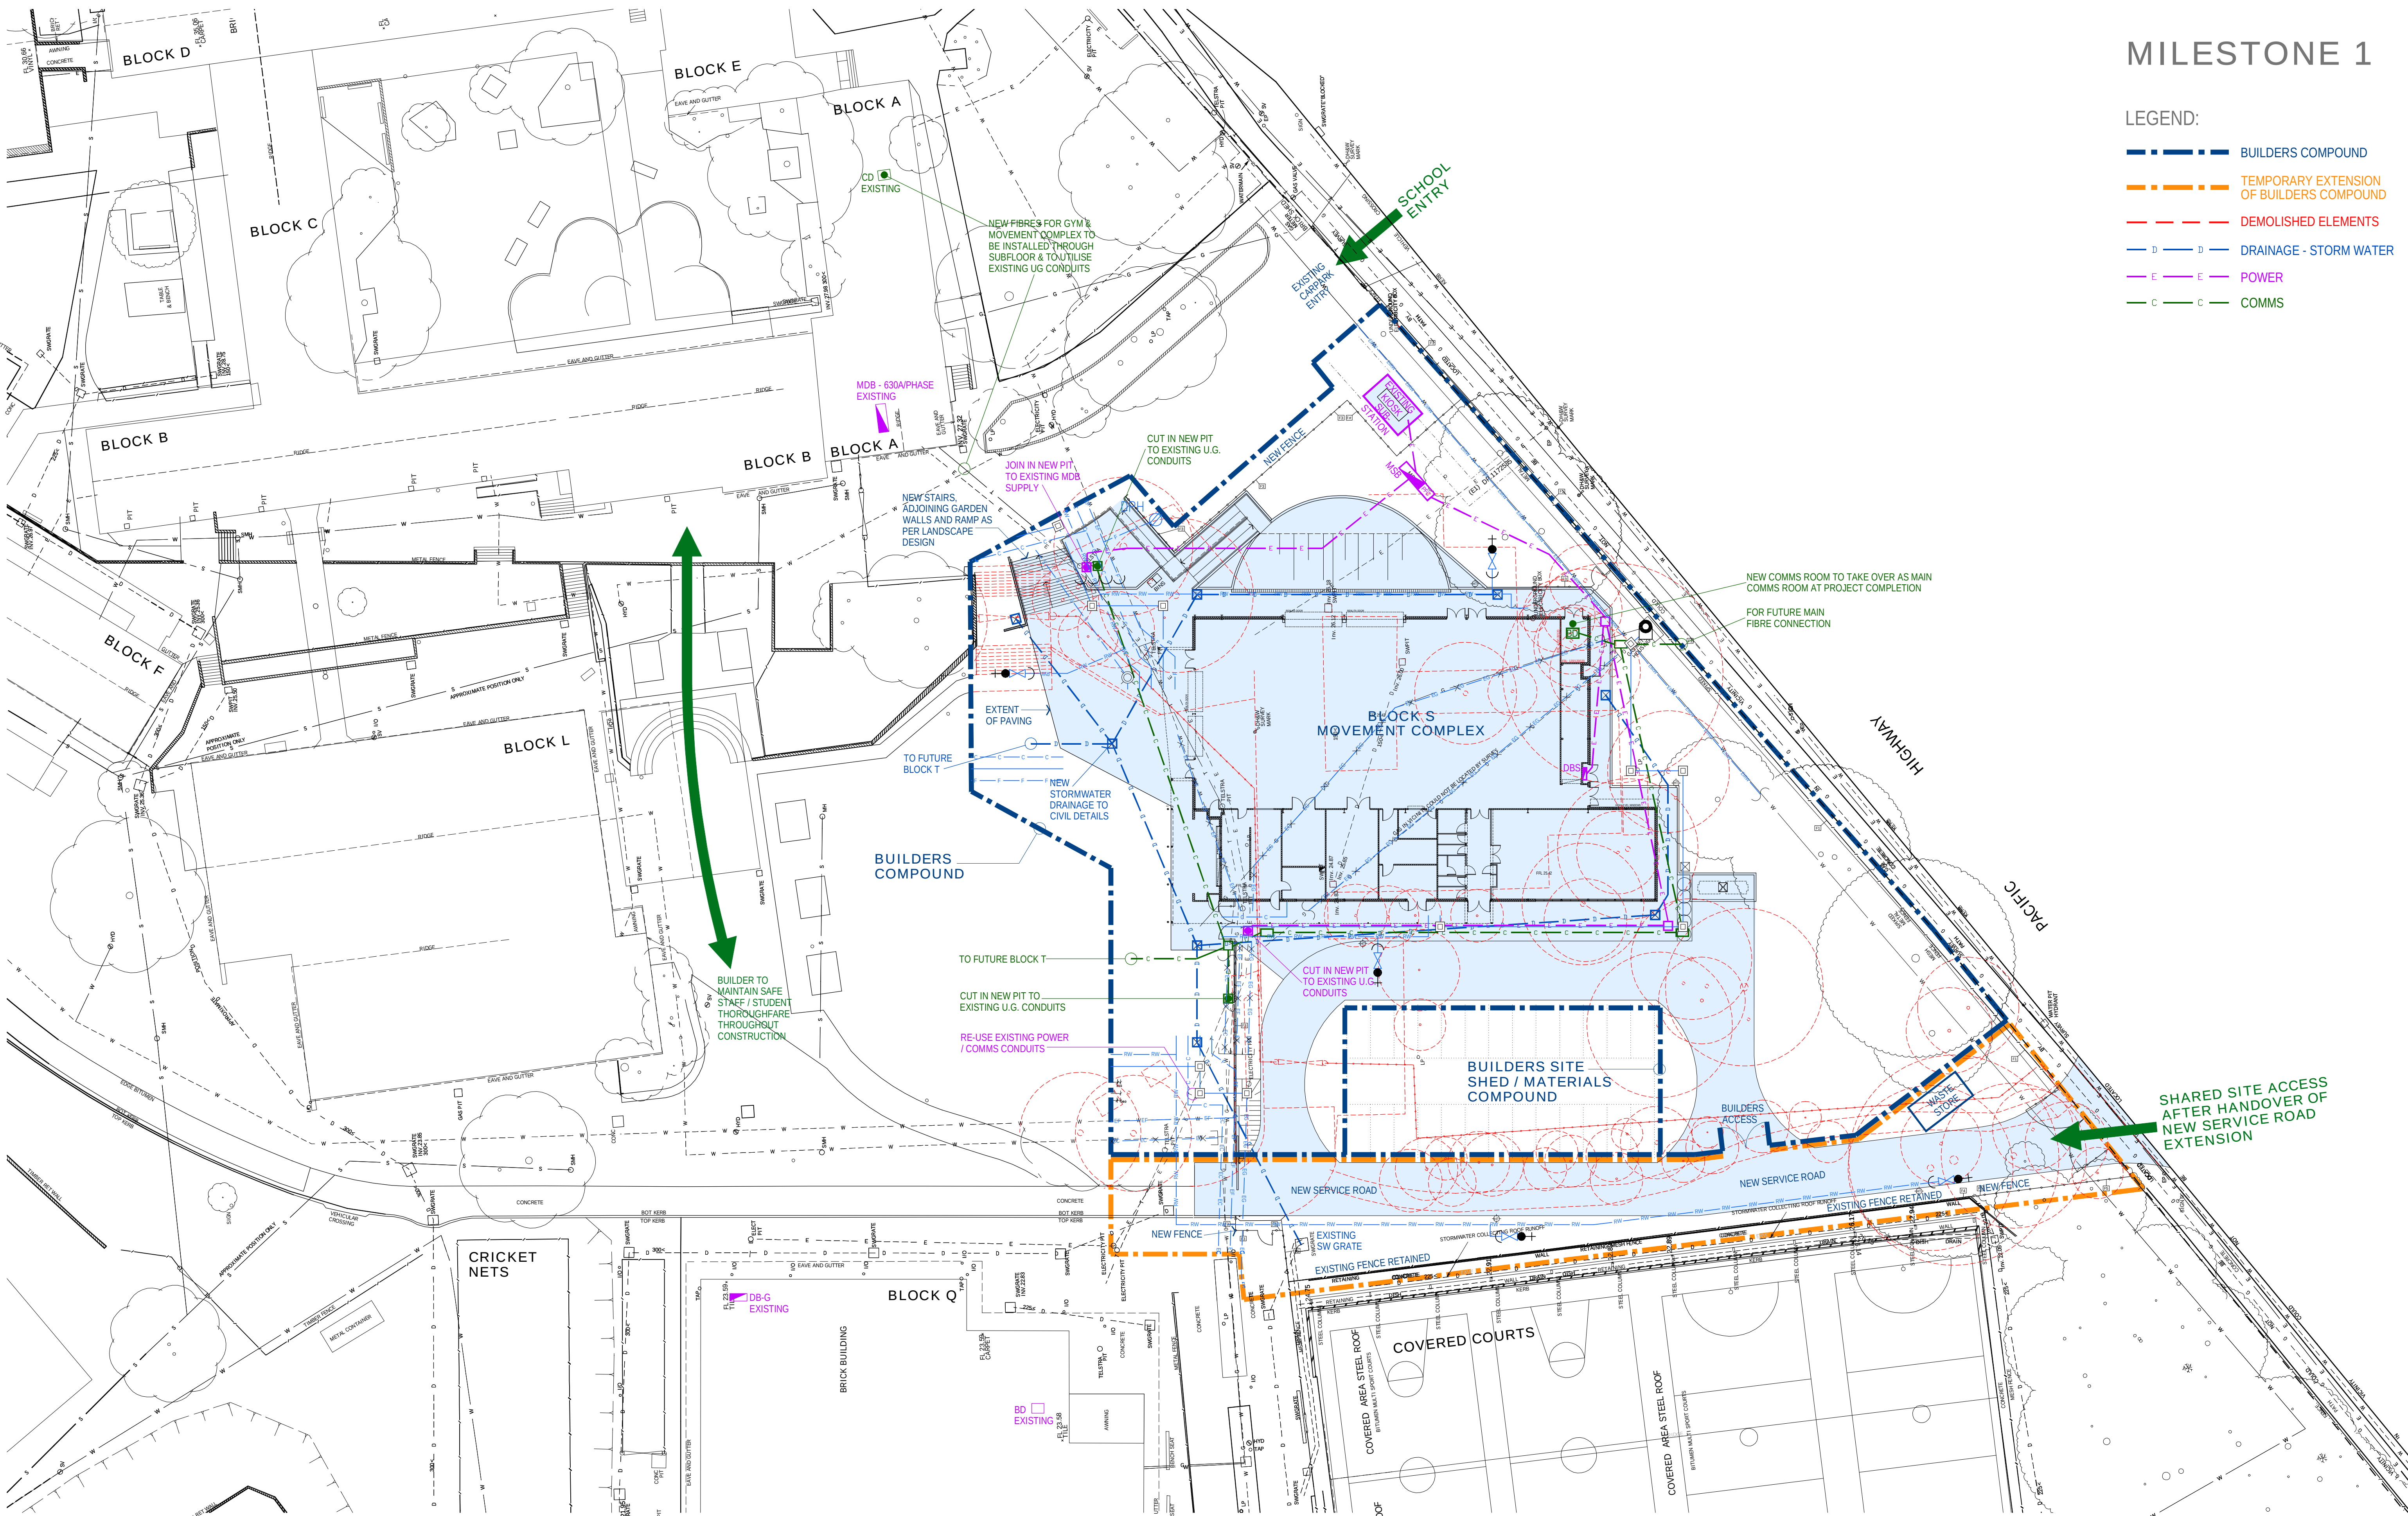


EJE ARCHITECTURE
ACN 002 912 843 | ABN 82 644 649 849
Nominated Architect - Bernard Collis
P +61 2 4929 2353 | F +61 2 4926 3069 | E mail@eje.com.au | W www.eje.com.au
A 412 KING STREET, NEWCASTLE, NSW 2300

COMPLETION OF THE QUALITY ASSURANCE CHECKS IS VERIFICATION THAT THE DOCUMENT CONFORMS WITH THE REQUIREMENTS OF THE QUALITY PROJECT PLAN, WHERE QUALITY ASSURANCE CHECK IS INCOMPLETE THIS DOCUMENT IS PRELIMINARY FOR INFORMATION PURPOSES ONLY, OR SUCH PURPOSES AS STATED IN THE REVISION COLUMN.

THE IDEAS, INFORMATION AND CONCEPTS CONTAINED IN THIS DOCUMENT ARE THE PROPERTY OF EJE ARCHITECTURE. PHOTOCOPYING OR REPRODUCING THIS DOCUMENT AND PASSING IT ON TO OTHERS WITHOUT THE EXPRESS PERMISSION OF EJE ARCHITECTURE IS AN INFRINGEMENT OF COPYRIGHT. ©

10 25mm 100mm 200mm ON ORIGINAL A1

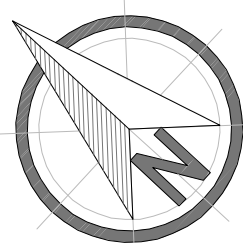

REV	DATE	COMMENTS
A	19.02.2016	ISSUE FOR 90% COORDINATION REVIEW
B	29.03.2016	ISSUE FOR PRG REVIEW
C	08.04.2016	ISSUE FOR REVIEW
D	12.04.2016	ISSUE FOR PRE-TENDER ESTIMATE
E	19.04.2016	ISSUE FOR TENDER

DRN	CHKD	VRFD
JJM	JPC	
JJM	JPC	
JJM	JPC	
JJM	JPC	
JJM	GS	



PROJECT: HUNTER SPORTS HIGH SCHOOL
MAJOR CAPITAL WORKS UPGRADE



SITE: PACIFIC HIGHWAY
GATESHEAD 2290

DRAWING: MILESTONE 1

WORK IN FIGURED DIMENSIONS IN PREFERENCE TO SCALE. CHECK DIMENSIONS AND LEVELS ON SITE PRIOR TO THE ORDERING OF MATERIALS OR THE COMPLETION OF WORKSHOP DRAWINGS. IF IN DOUBT ASK. REPORT ALL ERRORS AND OMISSIONS.

CONTRACT No: WS692136689

DRAWN: DATE: SCALES:
FEB 2016 1:300@A1


PROJECT No: 11029 PHASE: WD DRAWING No: A101 REV: E



MILESTONE 2

LEGEND:

- BUILDERS COMPOUND
- TEMPORARY EXTENSION OF BUILDERS COMPOUND
- DEMOLISHED ELEMENTS
- DRAINAGE - STORM WATER
- POWER
- COMMS

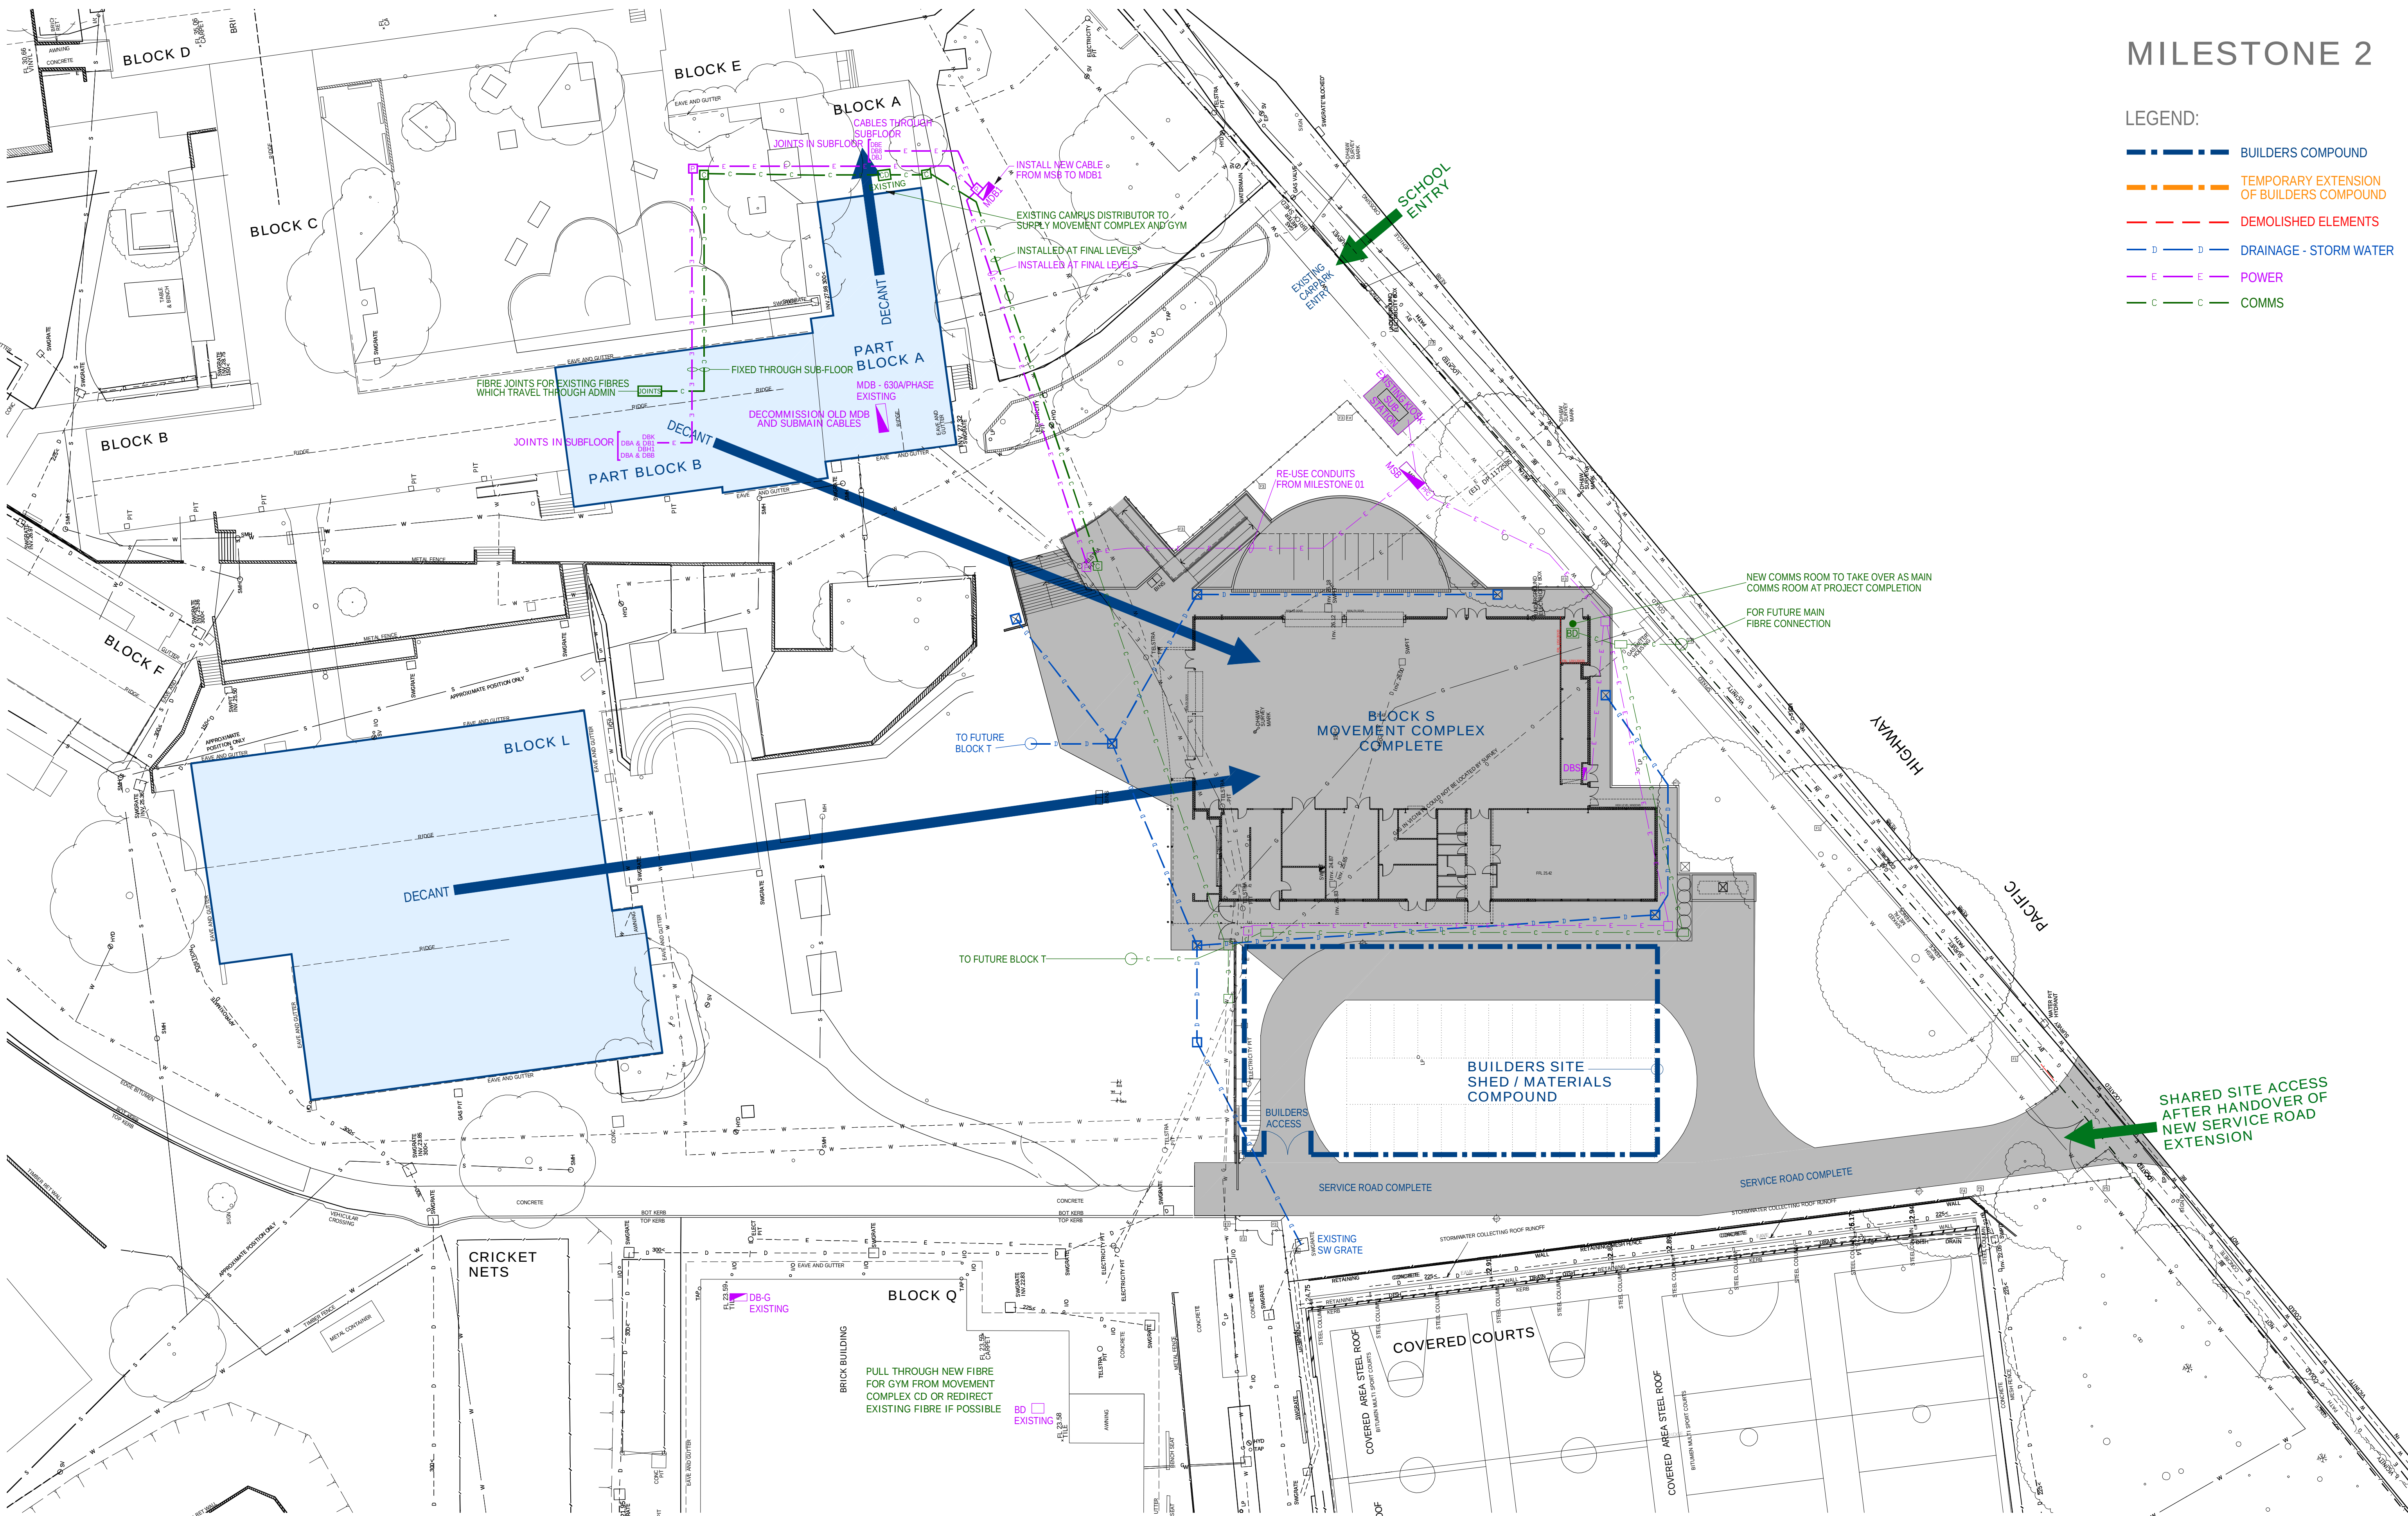


EJE ARCHITECTURE
ACN 002 912 843 | ABN 82 644 649 849
Nominated Architect - Bernard Collis
P +61 2 4929 2353 | F +61 2 4926 3069 | E mail@eje.com.au | W www.eje.com.au
A 412 KING STREET, NEWCASTLE, NSW 2300

COMPLETION OF THE QUALITY ASSURANCE CHECK IS VERIFICATION THAT THE DOCUMENT CONFORMS WITH THE REQUIREMENTS OF THE QUALITY PROJECT PLAN. WHERE QUALITY ASSURANCE CHECK IS INCOMPLETE THIS DOCUMENT IS PRELIMINARY FOR INFORMATION PURPOSES ONLY, OR SUCH PURPOSES AS STATED IN THE REVISION COLUMN.

THE IDEAS, INFORMATION AND CONCEPTS CONTAINED IN THIS DOCUMENT ARE THE PROPERTY OF EJE ARCHITECTURE. PHOTOCOPYING OR REPRODUCING THIS DOCUMENT AND PASSING IT ON TO OTHERS WITHOUT THE EXPRESS PERMISSION OF EJE ARCHITECTURE IS AN INFRINGEMENT OF COPYRIGHT. ©

10 25mm 100mm 200mm ON ORIGINAL A1

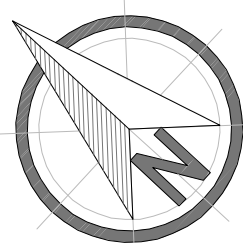

REV	DATE	COMMENTS
A	19.02.2016	ISSUE FOR 90% COORDINATION REVIEW
B	29.03.2016	ISSUE FOR PRG REVIEW
C	08.04.2016	ISSUE FOR REVIEW
D	12.04.2016	ISSUE FOR PRE-TENDER ESTIMATE
E	19.04.2016	ISSUE FOR TENDER

DRN	CHKD	VRFD
JJM	JPC	
JJM	JPC	
JJM	JPC	
JJM	JPC	
JJM	GS	



PROJECT: HUNTER SPORTS HIGH SCHOOL
MAJOR CAPITAL WORKS UPGRADE

CLIENT: NSW GOVERNMENT
Public Works

NSW GOVERNMENT
Education

SITE: PACIFIC HIGHWAY
GATESHEAD 2290

DRAWING: MILESTONE 2

WORK IN FIGURED DIMENSIONS IN PREFERENCE TO SCALE. CHECK DIMENSIONS AND LEVELS ON SITE PRIOR TO THE ORDERING OF MATERIALS OR THE COMPLETION OF WORKSHOP DRAWINGS. IF IN DOUBT ASK. REPORT ALL ERRORS AND OMISSIONS.

CONTRACT No.: WS692136689

DRAWN: DATE: SCALES:
FEB 2016 1:300@A1

PROJECT No.: 11029 PHASE: WD DRAWING No.: A201 REV: E

