


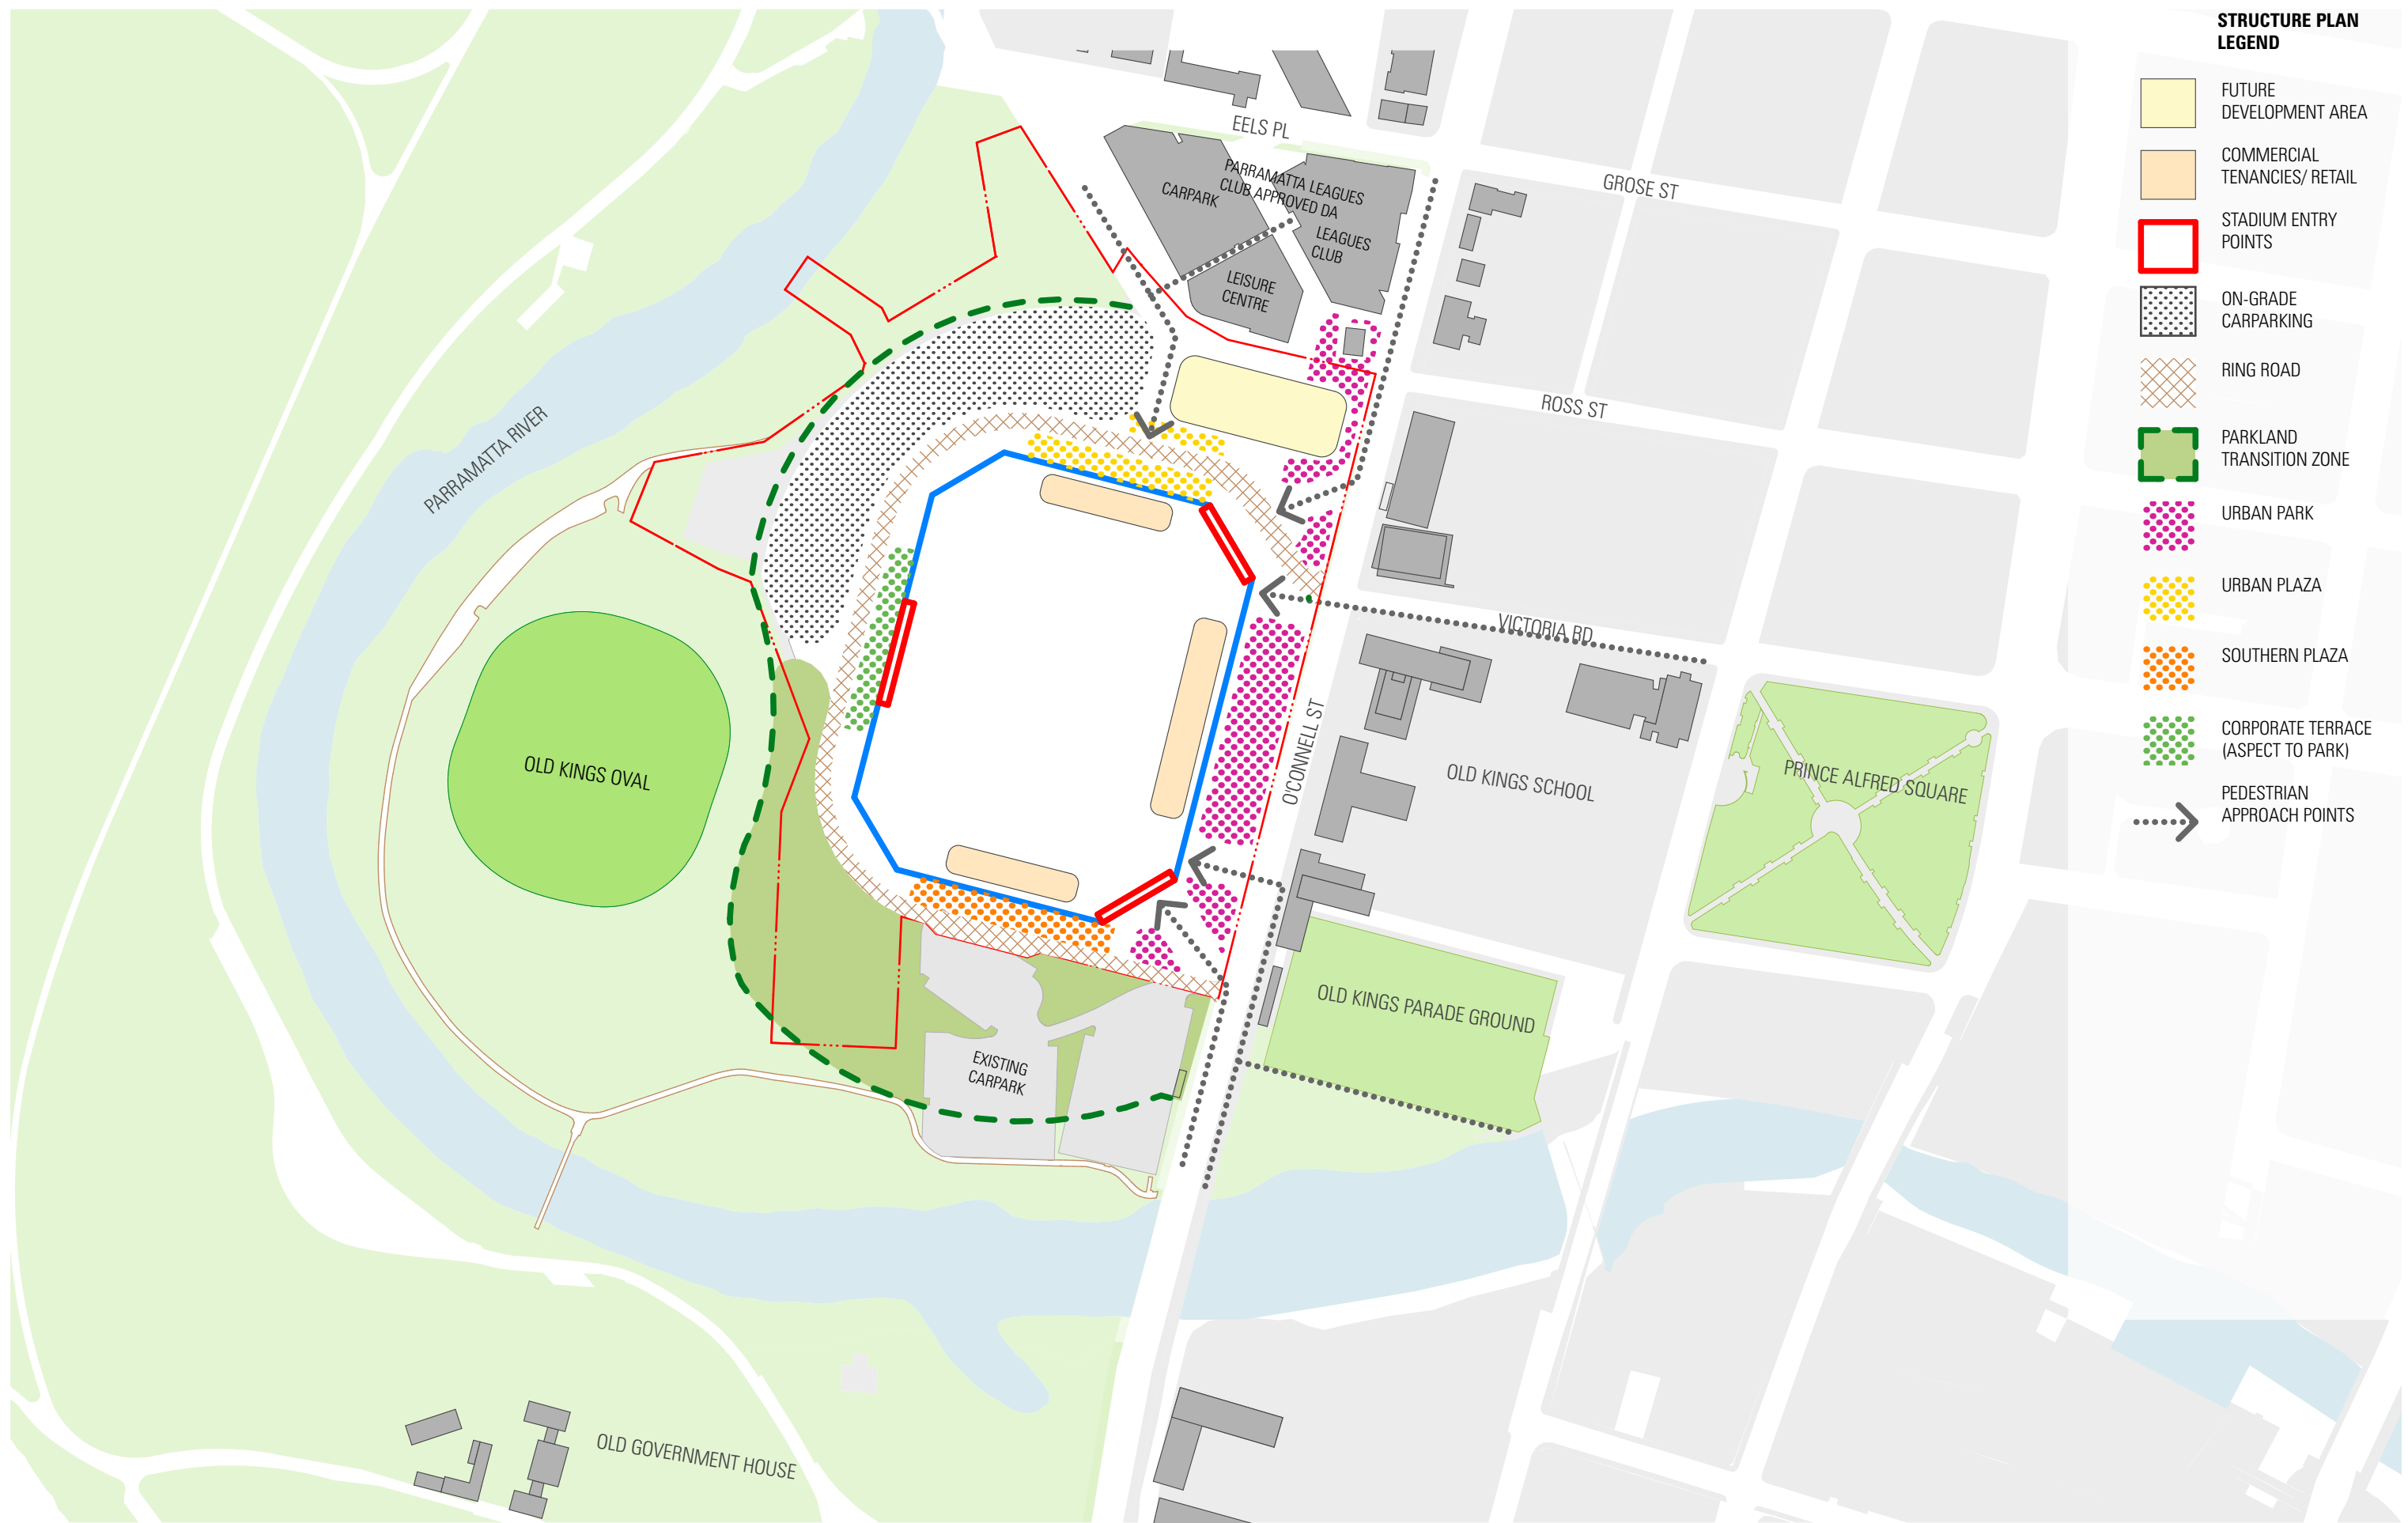

STRUCTURE PLAN
WESTERN SYDNEY STADIUM CONCEPT PLAN

0 10 50 100 150



DA 05

1:3000 @A3
 4/07/2016





CONCEPT PLAN
WESTERN SYDNEY STADIUM CONCEPT PLAN




DA 06


1:3000 @A3
 4/07/2016

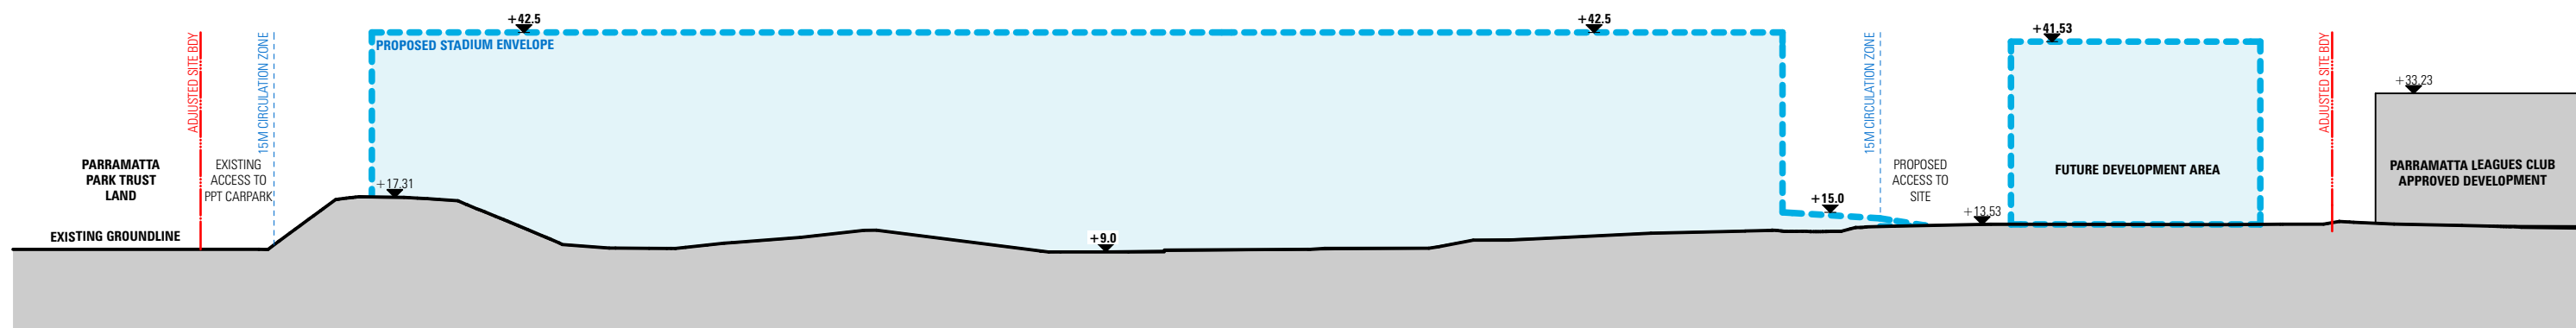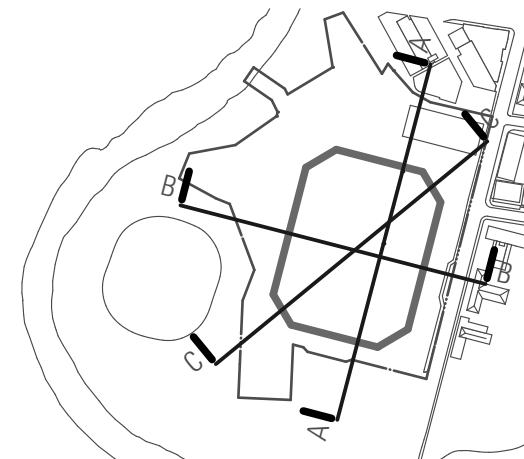

SECTION AA
1:1000 @ A3

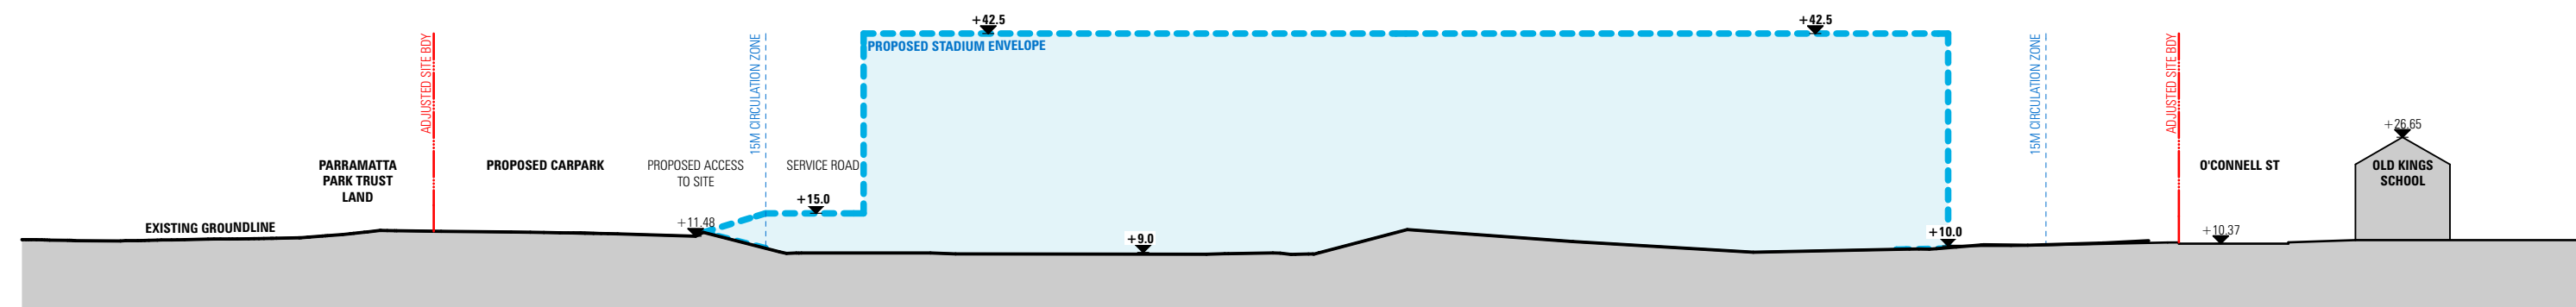


SECTION BB
1:1000 @ A3

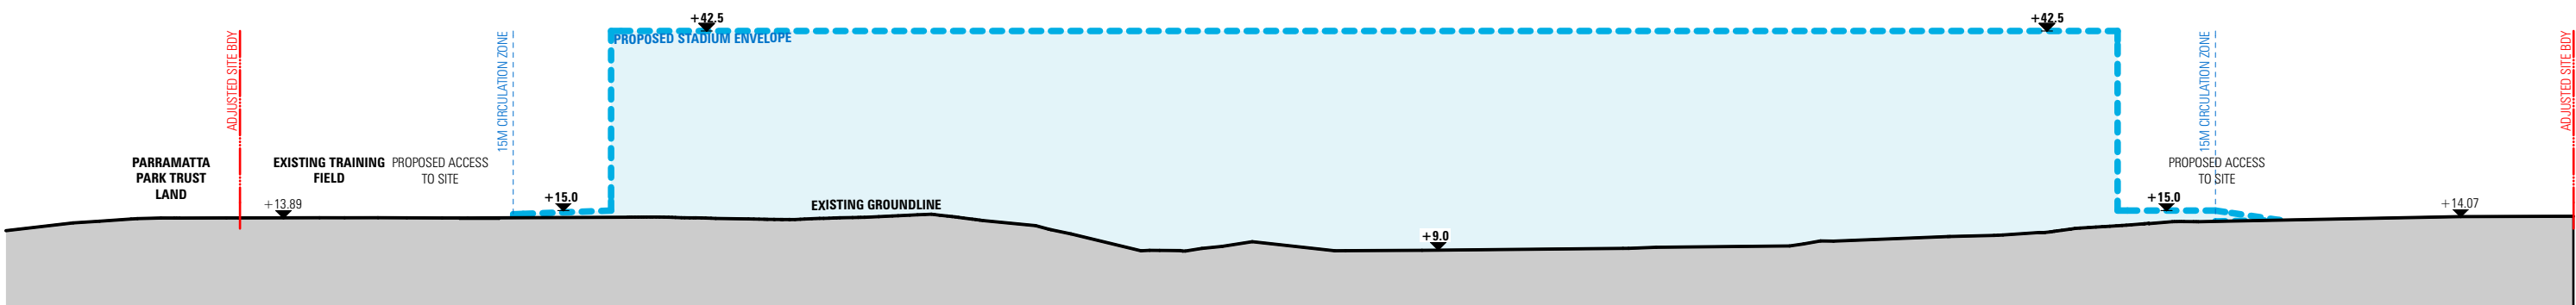


SECTION CC
1:1000 @ A3

CONCEPT SECTIONS

WESTERN SYDNEY STADIUM CONCEPT PLAN

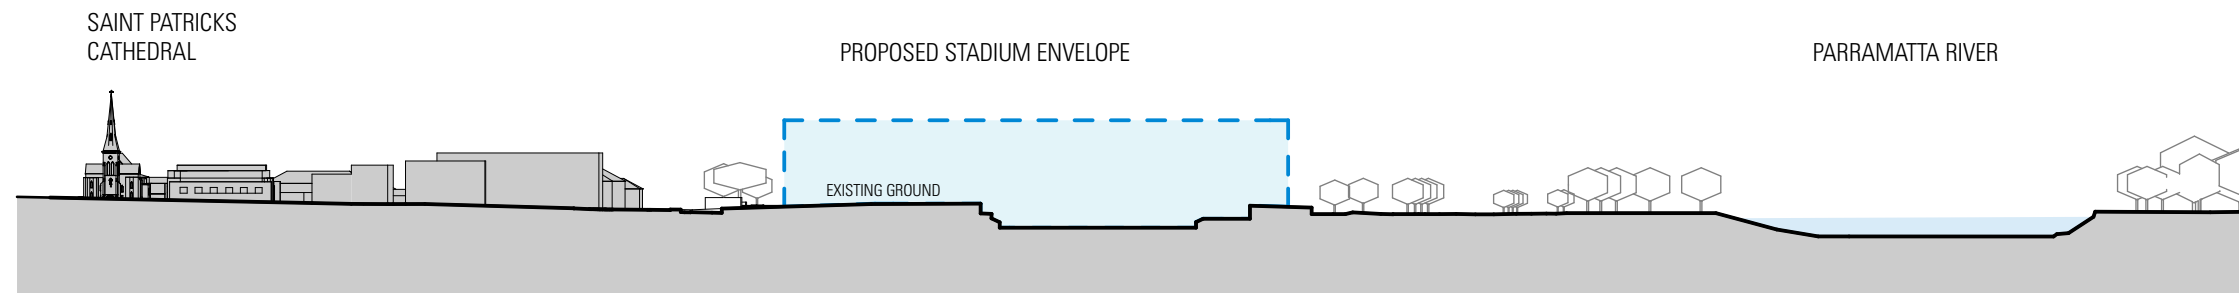


SECTION AA
VICTORIA RD SECTION
1:2500 @ A3

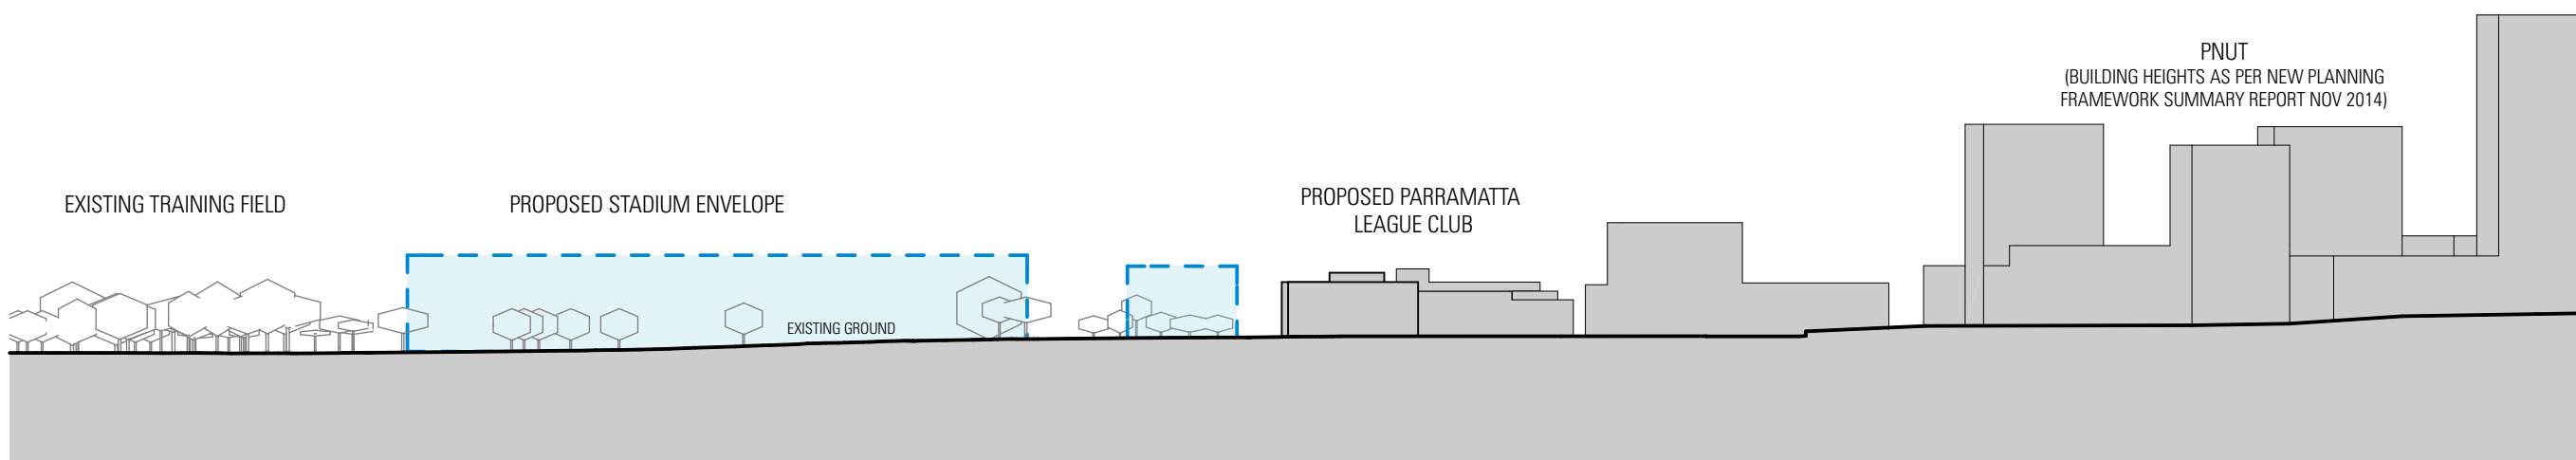


SECTION BB
O'CONNELL ST ELEVATION
1:2500 @ A3

CONCEPT ELEVATIONS


WESTERN SYDNEY STADIUM CONCEPT PLAN

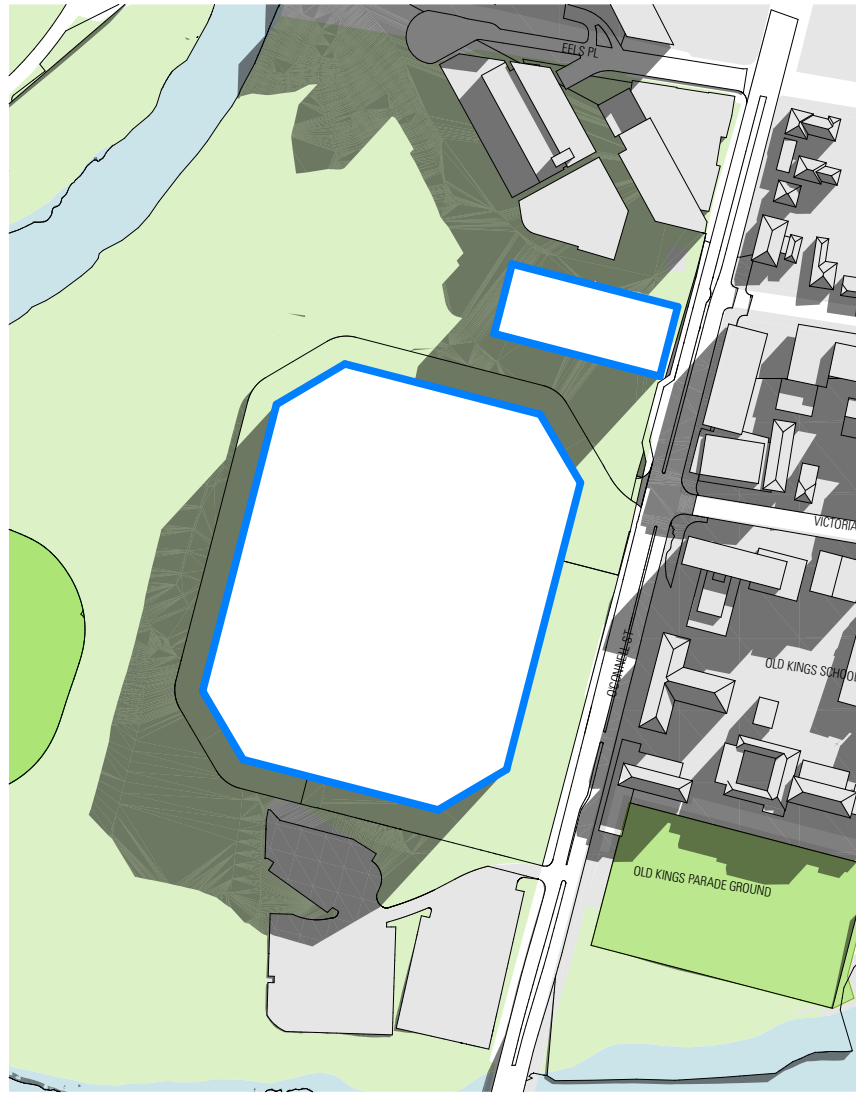

9AM

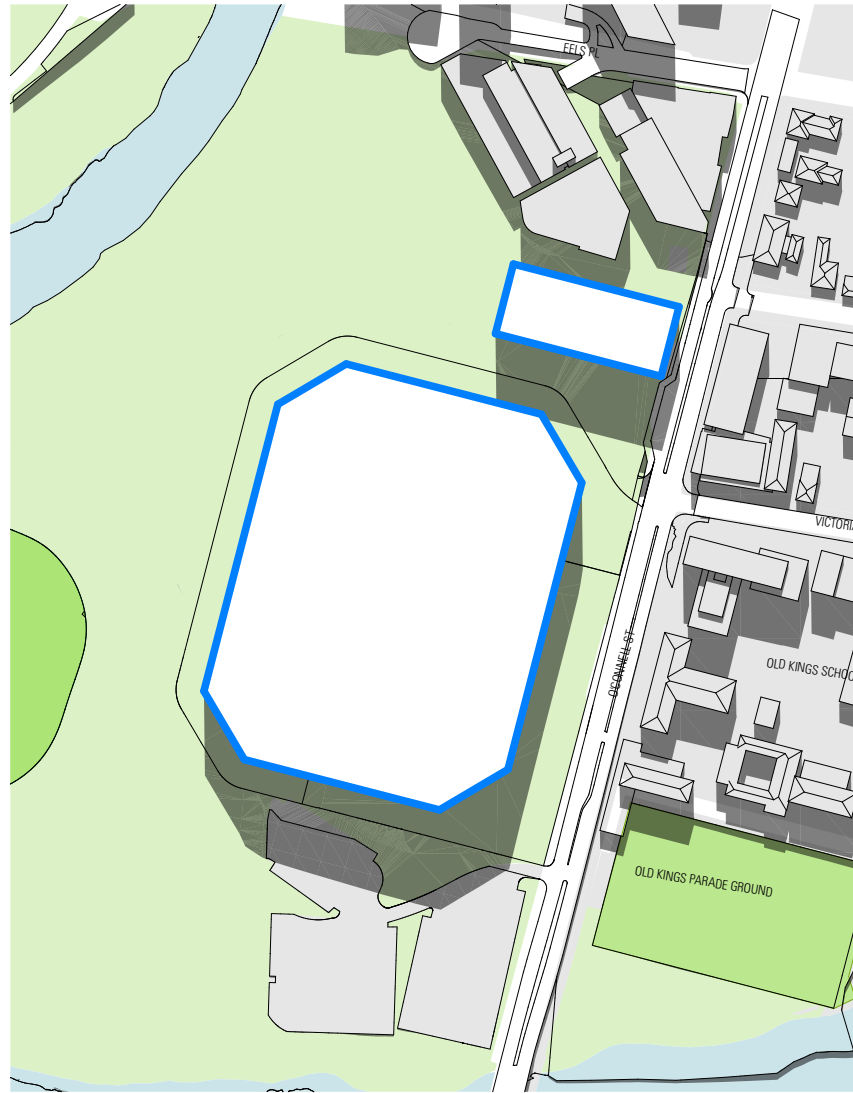


12PM

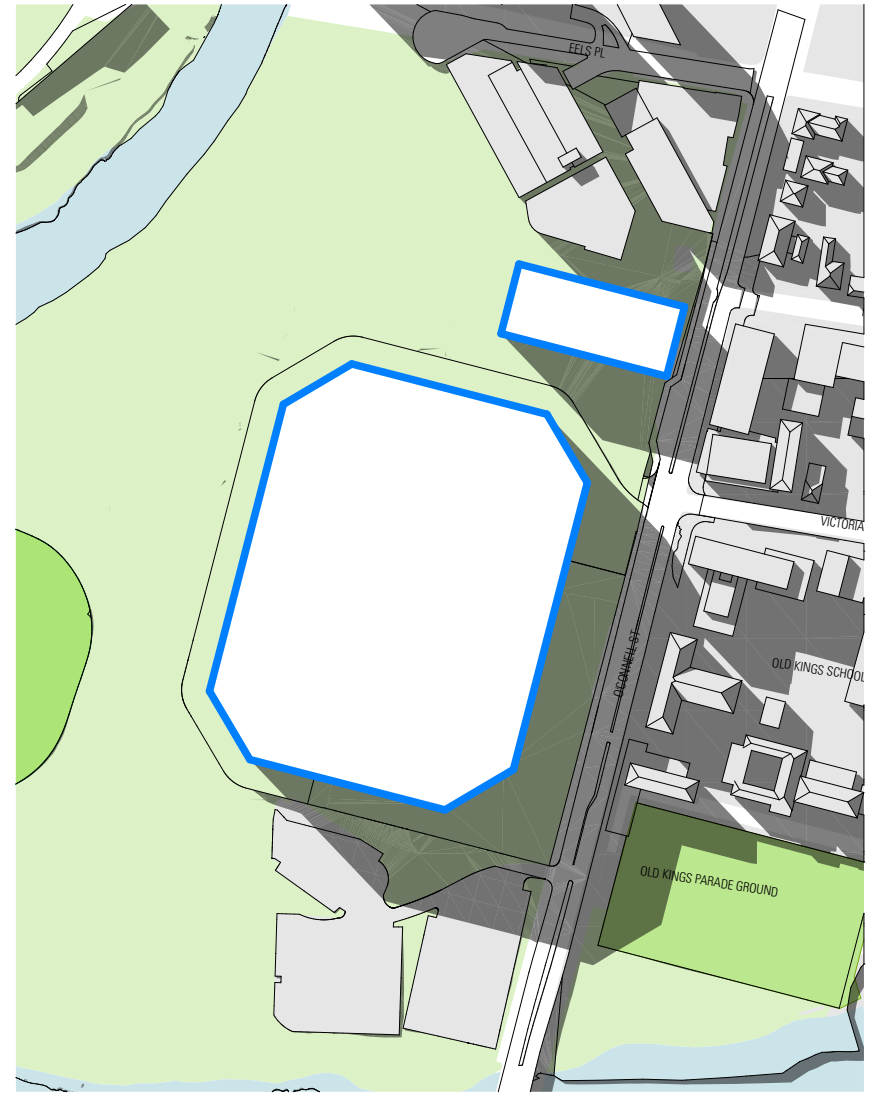

3PM


SHADOW DIAGRAMS JUNE 21
WESTERN SYDNEY STADIUM CONCEPT PLAN

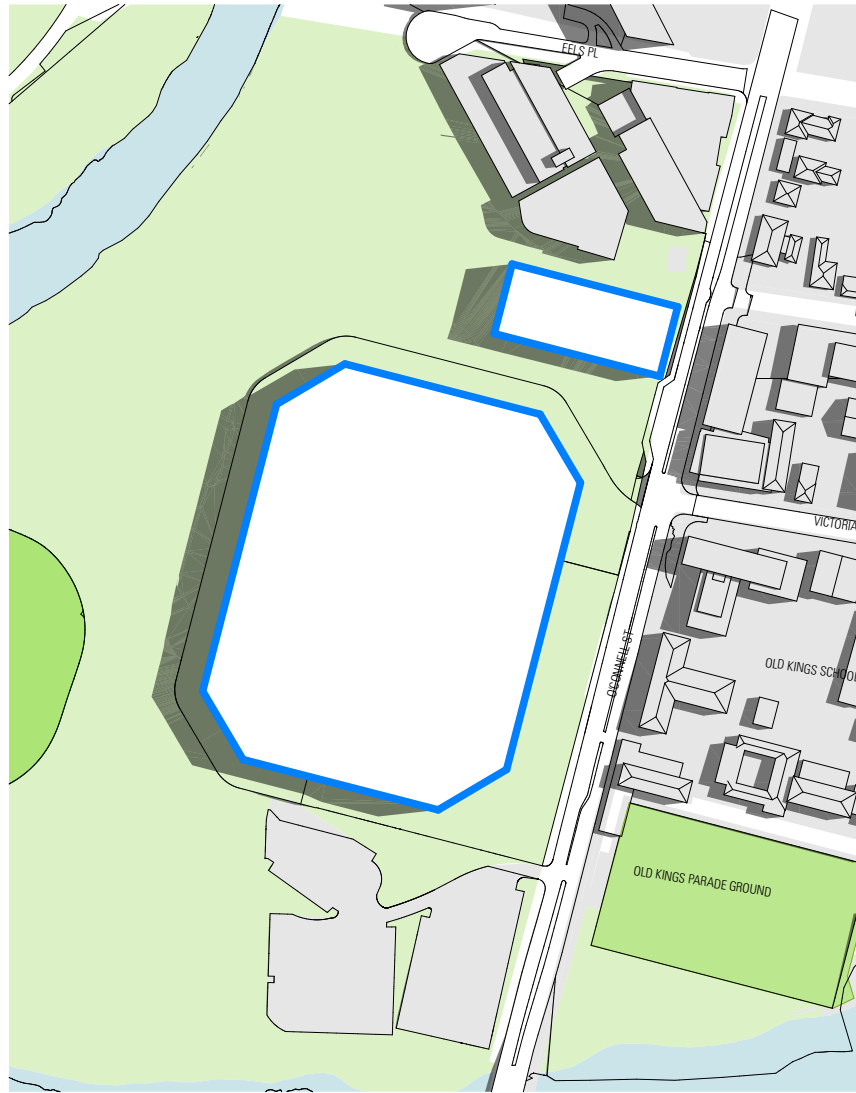

9AM



12PM

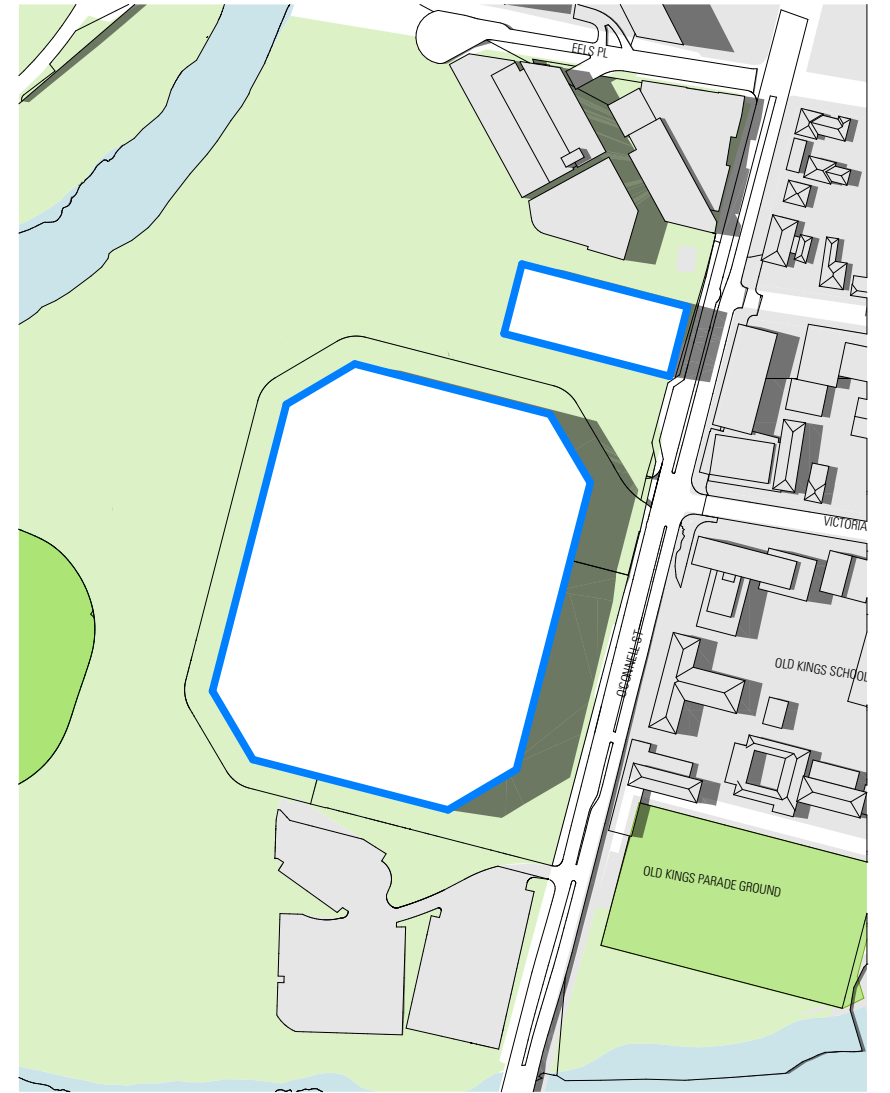

3PM

SHADOW DIAGRAMS JANUARY 21
WESTERN SYDNEY STADIUM CONCEPT PLAN