
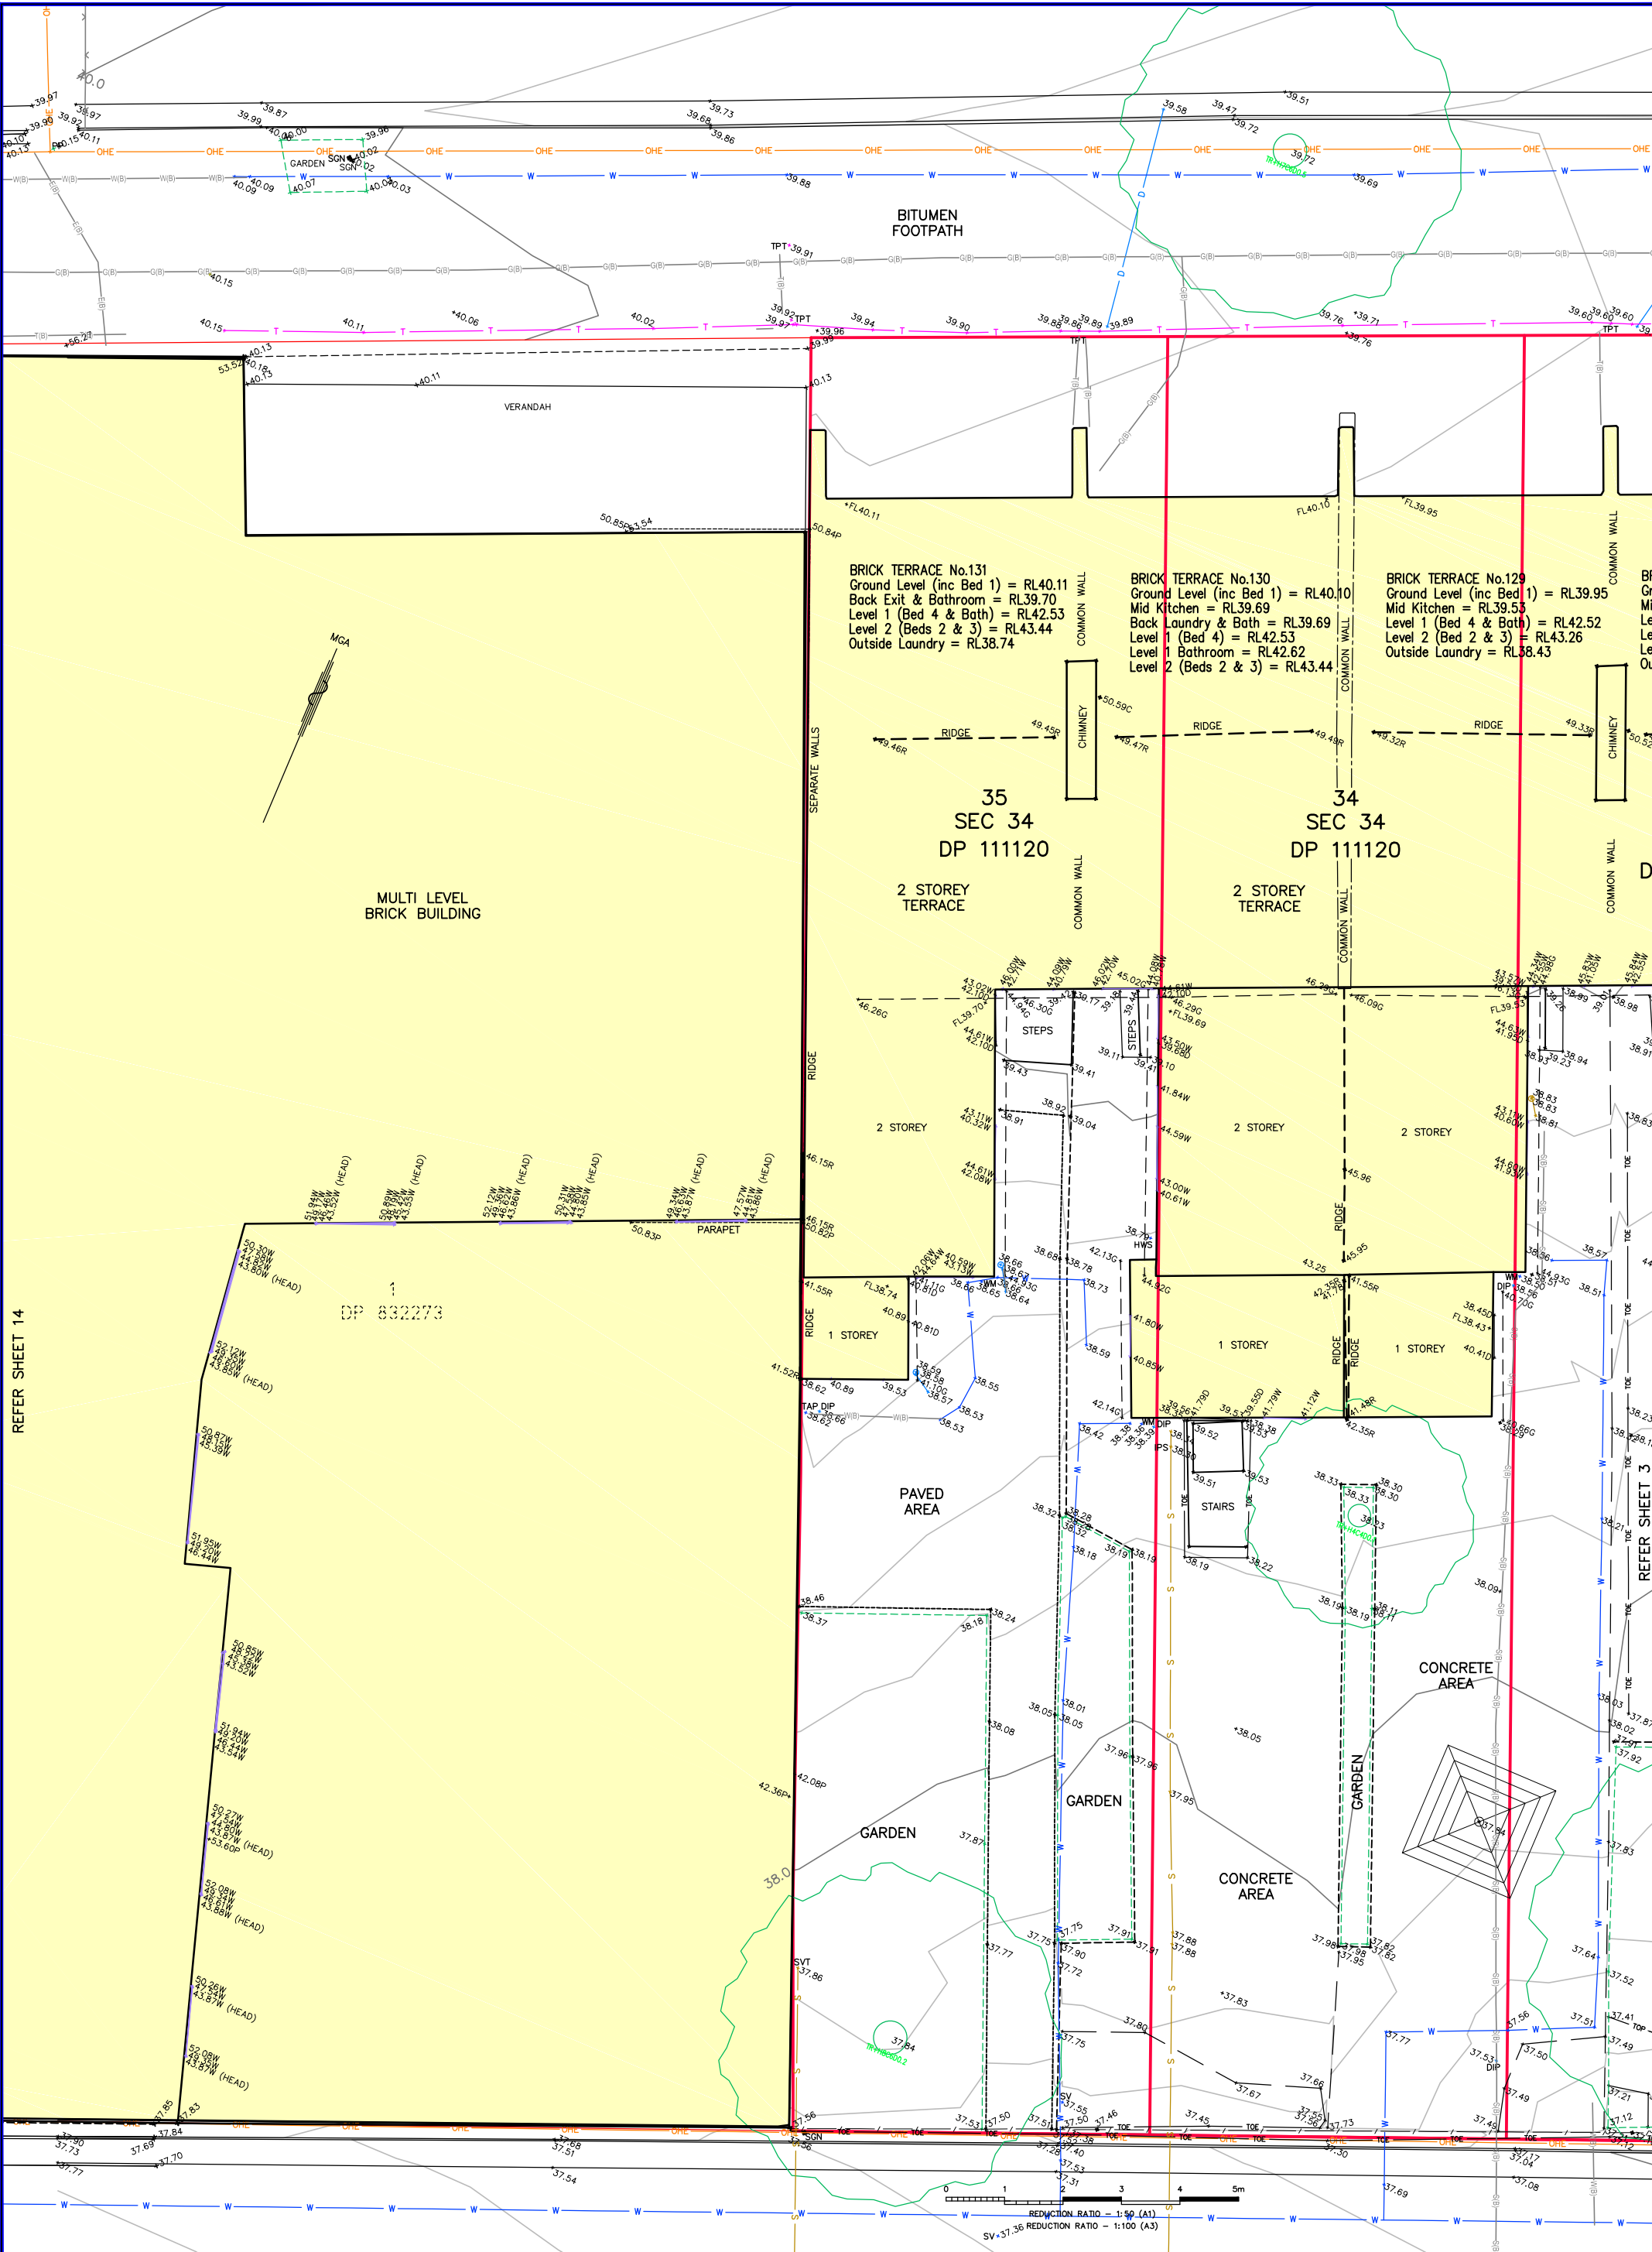
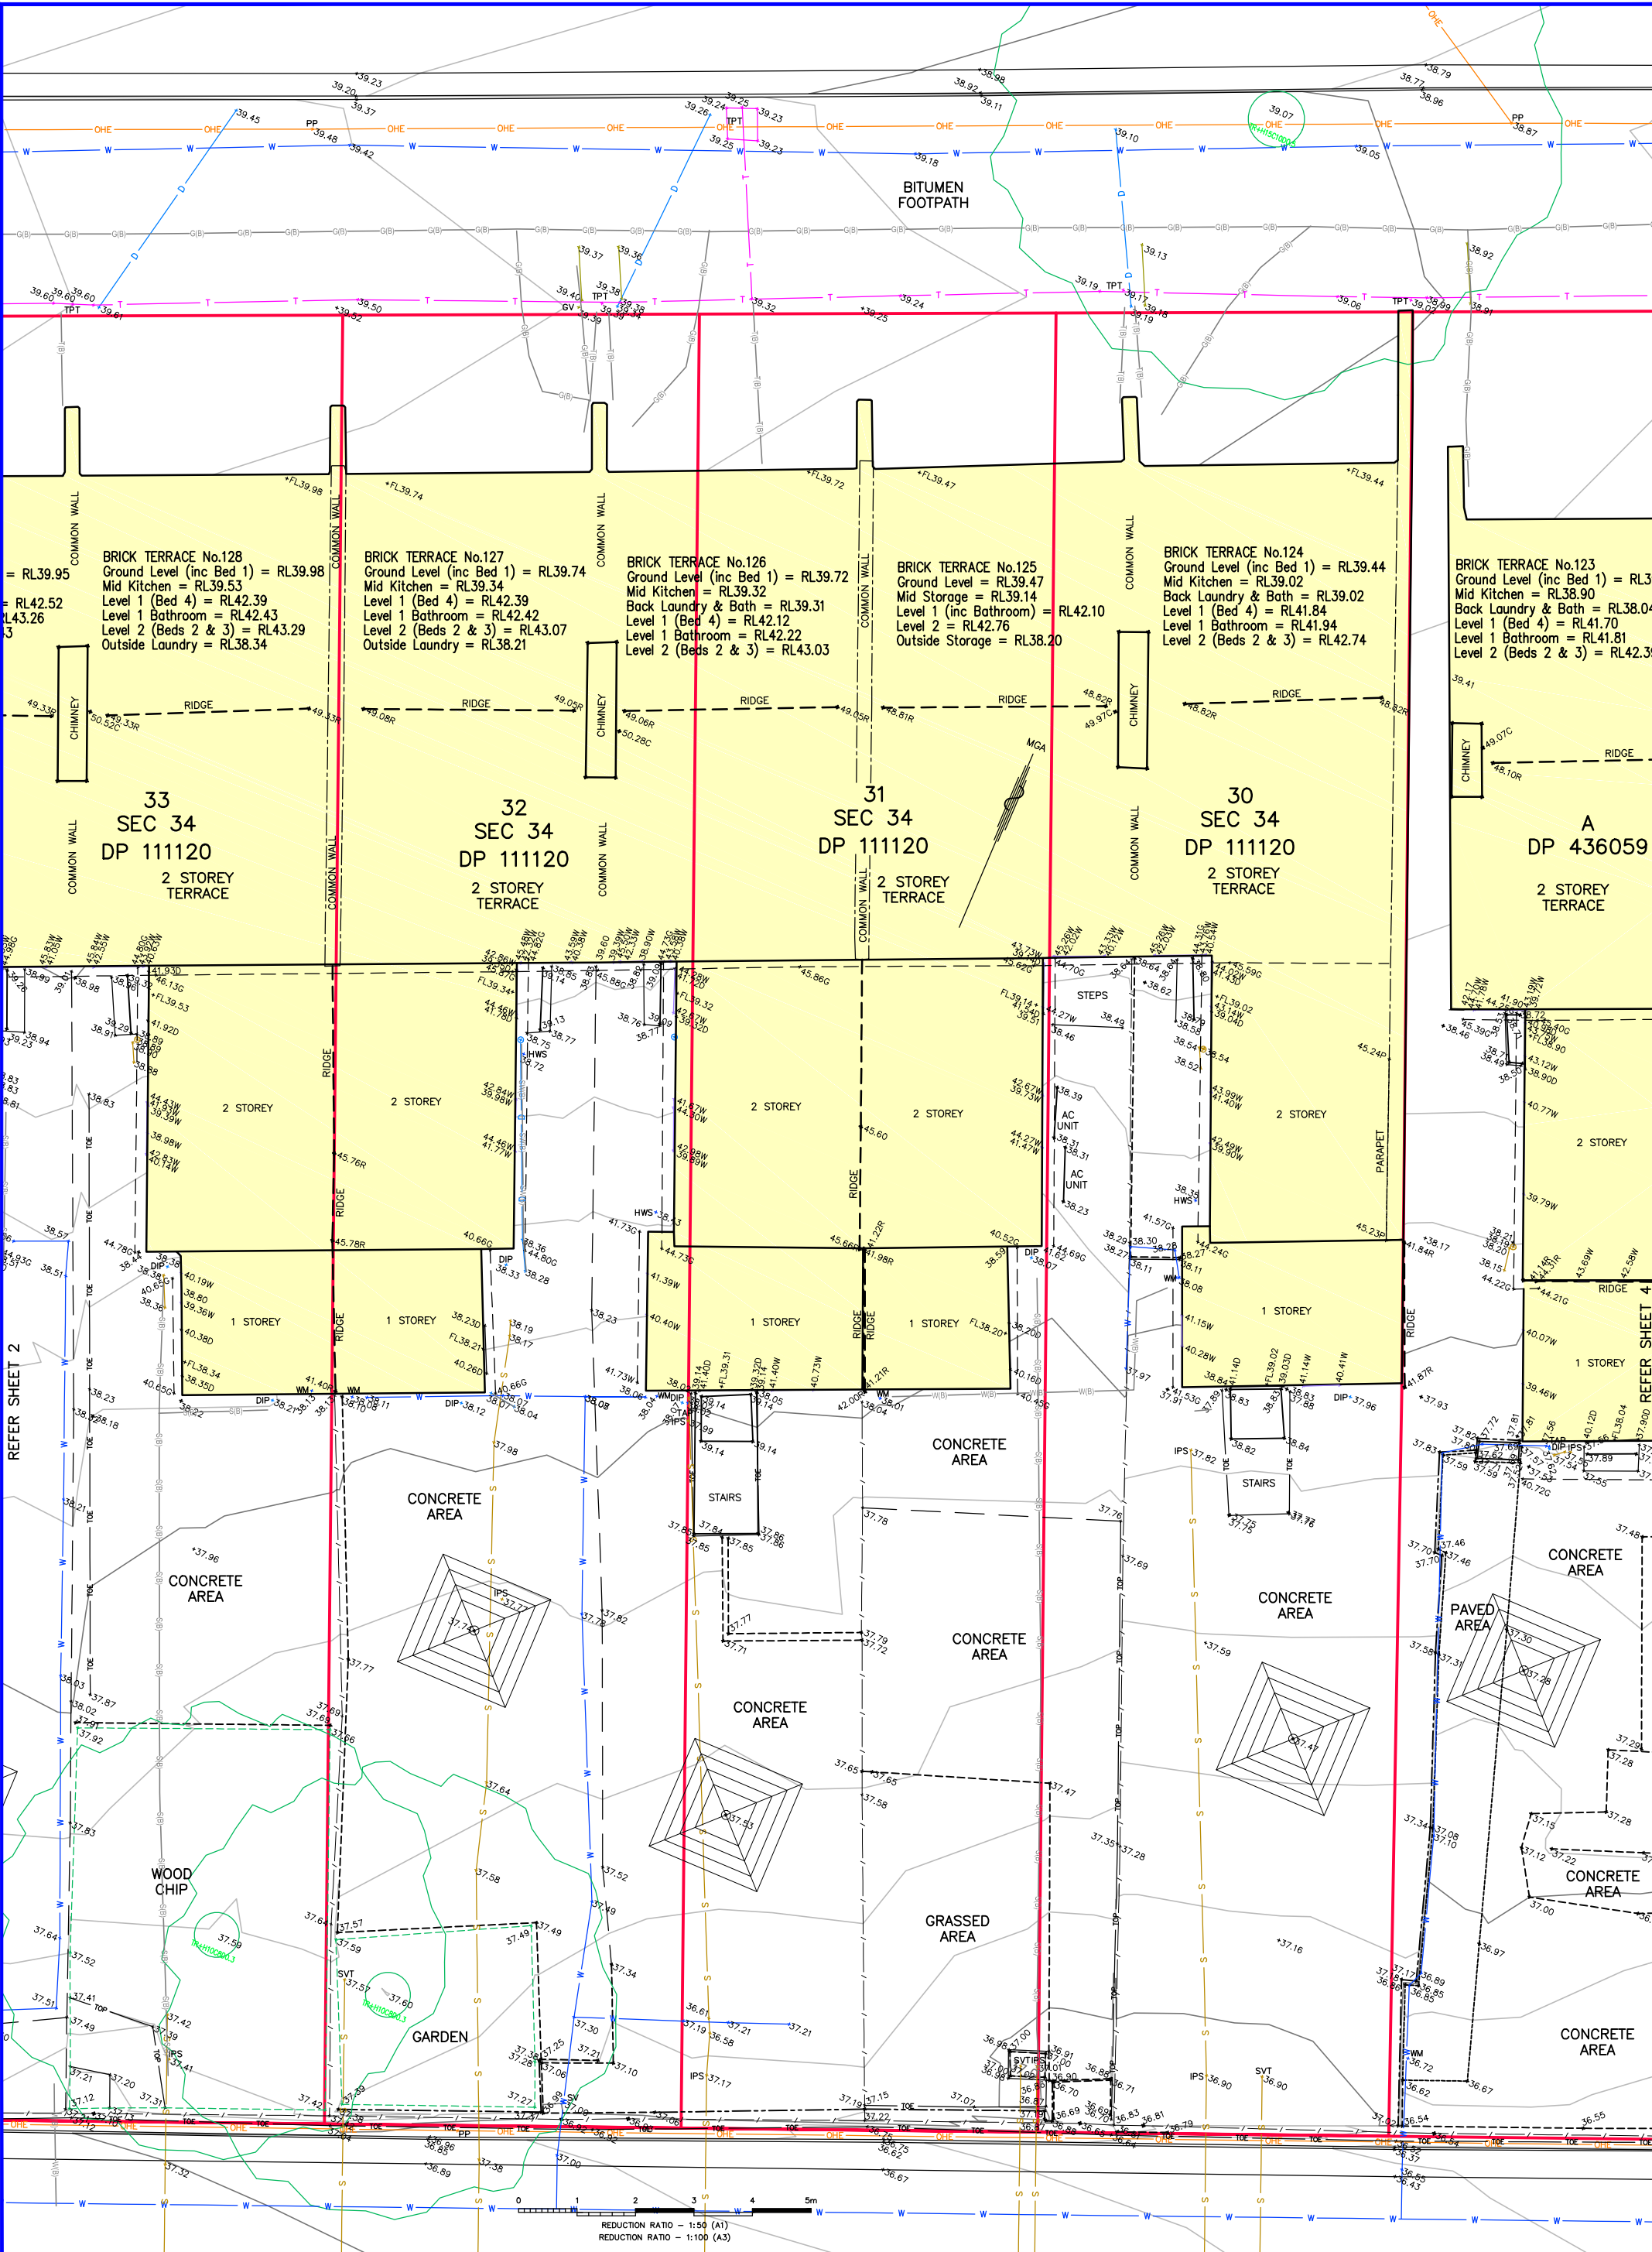


REVISIONS	4	EXTRA DETAIL ADDED IN LANEWAY	MAK	BJB	04/04/16	<div>COPYRIGHT NOTICE THIS DOCUMENT REMAINS THE PROPERTY OF MONTEATH &amp; POWYS PTY LTD. ©</div> <div><div>ACN 000 861 110</div><div>SURVEYING    PLANNING    ENGINEERING DESIGN    PROJECT MANAGEMENT</div><div>125 Bull Street Newcastle NSW 2300    88 Marquis St Gunnedah NSW 2380 PO Box 726 Newcastle NSW 2300    PO Box 328 Gunnedah NSW 2380 T 61 2 4926 1388 F 61 2 4929 3475    T 61 2 6742 0166</div><div>E survey@monteathpowys.com.au    W www.monteathpowys.com.au</div></div>	Surveyed	Drafted	Checked	Client			Sheet No.
	3	SERVICE LINES ADDED IN LANE, FLOOR LEVELS AMENDED	MAK	MG	07/10/14		HG/SW	MAK	MG	SYDNEY UNIVERSITY			
	2	ISSUE TO CLIENT AS FINAL	MAK	MG	30/09/14		REGISTERED SURVEYOR			Title			Revision
	1	ISSUE TO CLIENT AS DRAFT	MAK	MG	30/09/14		Scale	@A1 : 1:400 @A3 : 1:800	Original Size	DETAIL SURVEY OF SYDNEY UNIVERSITY STUDENT ACCOMMODATION DARLINGTON ROAD, DARLINGTON			
	No	REVISION	SVY	DFT	CHK		DATE	DO NOT SCALE		A1	CAD File: 130196C_04	Ref No: 13/0196	Date: 22/09/2014




REVISIONS	4	EXTRA DETAIL ADDED IN LANEWAY			MAK	SJB	04/04/16	<div>COPYRIGHT NOTICE THIS DOCUMENT REMAINS THE PROPERTY OF MONTEATH &amp; POWYS PTY LTD. </div> <div>CONDITIONS OF USE THIS DOCUMENT MAY ONLY BE USED BY THE CLIENT FOR THE PURPOSE FOR WHICH IT WAS COMMISSIONED. USE OF THE DOCUMENT FOR ANY OTHER PURPOSE IS NOT PERMITTED UNLESS PRIOR WRITTEN APPROVAL HAS BEEN OBTAINED FROM MONTEATH &amp; POWYS PTY LTD.</div>	<div> <b>Monteath &amp; Powys</b> Pty Ltd JACH 000 861 110 SURVEYING PLANNING ENGINEERING DESIGN PROJECT MANAGEMENT 125 Bull Street Newcastle NSW 2300 PO Box 726 Newcastle NSW 2300 T 61 2 4926 1388 F 61 2 4929 3475 E <a href="mailto:survey@monteathpowys.com.au">survey@monteathpowys.com.au</a> W <a href="http://www.monteathpowys.com.au">www.monteathpowys.com.au</a></div>	Surveyed	Drafted	Checked	Client	SYDNEY UNIVERSITY		Sheet No.
		HG/SW	MAK	MG			2/14									
		REGISTERED SURVEYOR		Title		DETAIL SURVEY OF				Revision						
		Scale	@A1 : 1:50 @A3 : 1:100 Original Size	SYDNEY UNIVERSITY STUDENT ACCOMMODATION DARLINGTON ROAD, DARLINGTON												
		DO NOT SCALE	A1	CAD File: 130196C_04 Ref No: 13/0196 Date: 22/09/2014		4										
No	REVISION	SVY	DFT	CHK	DATE											





REVISIONS	4	EXTRA DETAIL ADDED IN LANEWAY			MAK	SJB	04/04/16	<div>COPYRIGHT NOTICE THIS DOCUMENT REMAINS THE PROPERTY OF MONTEATH &amp; POWYS PTY LTD.</div> <div>CONDITIONS OF USE THIS DOCUMENT MAY ONLY BE USED BY THE CLIENT FOR THE PURPOSE FOR WHICH IT WAS COMMISSIONED. USE OF THE DOCUMENT FOR ANY OTHER PURPOSE IS NOT PERMITTED UNLESS PRIOR WRITTEN APPROVAL HAS BEEN OBTAINED FROM MONTEATH &amp; POWYS PTY LTD.</div>	<div> <b>Monteath &amp; Powys</b> Pty Ltd</div> <div>SURVEYING    PLANNING    ARCH 000 861 110 ENGINEERING DESIGN    PROJECT MANAGEMENT</div> <div>125 Bull Street Newcastle NSW 2300 PO Box 726 Newcastle NSW 2300 T 61 2 4926 1388 F 61 2 4929 3475 E <a href="mailto:survey@monteathpowys.com.au">survey@monteathpowys.com.au</a>    W <a href="http://www.monteathpowys.com.au">www.monteathpowys.com.au</a></div>	Surveyed HG/SW	Drafted MAK	Checked MG	Client <b>SYDNEY UNIVERSITY</b>	Sheet No. <b>3/14</b>	
	3	SERVICE LINES ADDED IN LANE, FLOOR LEVELS AMENDED			MAK	MG	07/10/14								
	2	ISSUE TO CLIENT AS FINAL			MAK	MG	30/09/14								
	1	ISSUE TO CLIENT AS DRAFT			MAK	MG	30/09/14								
	No	REVISION			SVY	DFT	CHK								DATE
								<div>REGISTERED SURVEYOR</div> <div>Scale    @A1: 1:50              @A3: 1:100</div> <div>DO NOT SCALE</div>	<div>Original Size</div> <div>A1</div>	<div>Title</div> <div><b>DETAIL SURVEY OF SYDNEY UNIVERSITY STUDENT ACCOMMODATION DARLINGTON ROAD, DARLINGTON</b></div>	<div>Revision</div> <div><b>4</b></div>				
								<div>CAD File: 130196C_04</div>	<div>Ref No: 13/0196</div>	<div>Date: 22/09/2014</div>					

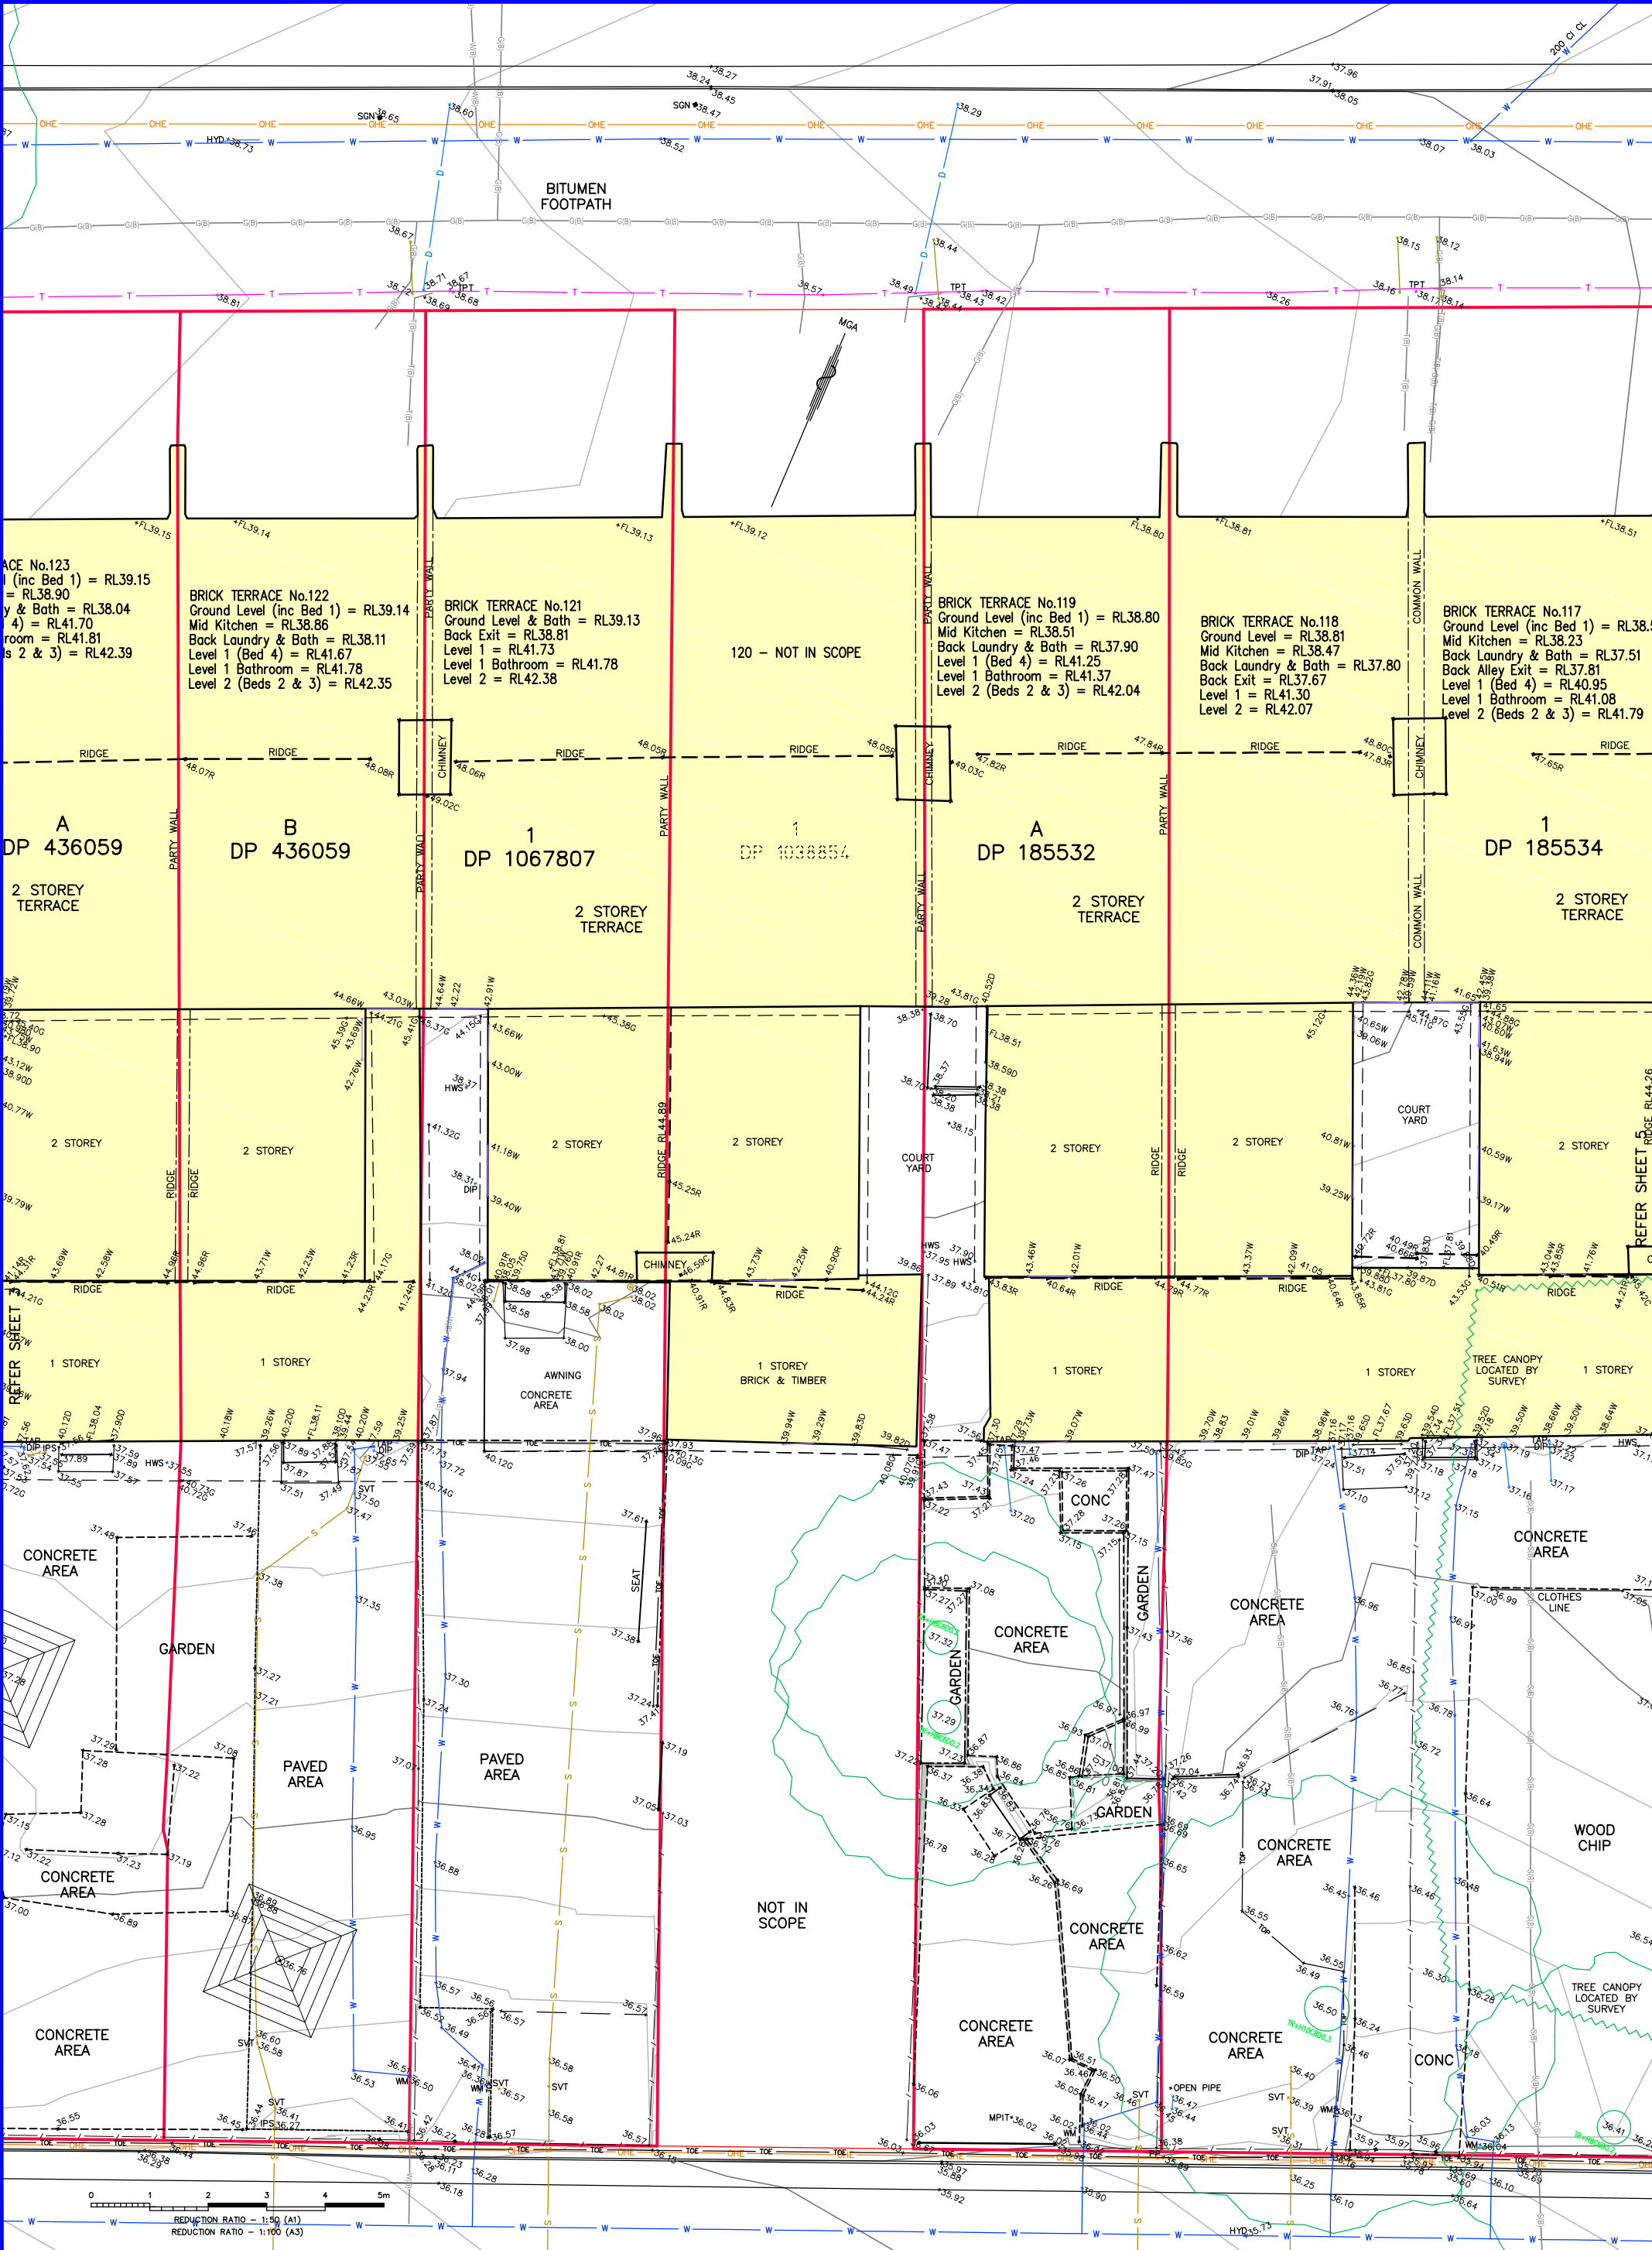


REVISIONS	4	EXTRA DETAIL ADDED IN LANEWAY	MAK	BJB	04/04/16	COPYRIGHT NOTICE THIS DOCUMENT REMAINS THE PROPERTY OF MONTEATH & POWYS PTY LTD. CONDITIONS OF USE THIS DOCUMENT MAY ONLY BE USED BY THE CLIENT FOR THE PURPOSE FOR WHICH IT WAS COMMISSIONED. NO PART OF THIS DOCUMENT OR THE INFORMATION CONTAINED HEREIN IS TO BE REPRODUCED OR TRANSMITTED IN ANY FORM OR BY ANY MEANS, ELECTRONIC OR MECHANICAL, INCLUDING PHOTOCOPYING, RECORDING, OR BY ANY INFORMATION STORAGE AND RETRIEVAL SYSTEM, WITHOUT PERMISSION IN WRITING FROM MONTEATH & POWYS PTY LTD.
	3	SERVICE LINES ADDED IN LANE, FLOOR LEVELS AMENDED	MAK	MG	07/10/14	
	2	ISSUE TO CLIENT AS FINAL	MAK	MG	30/09/14	
	1	ISSUE TO CLIENT AS DRAFT	MAK	MG	30/09/14	
No	REVISION	SVT	DFT	CHK	DATE	

Monteath & Powys Pty Ltd			SURVEYING PLANNING ARCH 000 861 110		PROJECT MANAGEMENT
125 Bull Street Newcastle NSW 2300			88 Marquis St Gunnedah NSW 2380		
PO Box 726 Newcastle NSW 2300			PO Box 328 Gunnedah NSW 2380		
T 61 2 4926 1388 F 61 2 4929 3475			T 61 2 6742 0166		
E survey@monteathpowys.com.au			W www.monteathpowys.com.au		

Surveyed	Drafted	Checked	Client
HG/SW	MAK	MG	SYDNEY UNIVERSITY
Title			
DETAIL SURVEY OF SYDNEY UNIVERSITY STUDENT ACCOMMODATION DARLINGTON ROAD, DARLINGTON			
Scale	Sheet	Original Size	
Scale: 1:50	Sheet: 1:100		
DO NOT SCALE	A1		
CAD File: 130196C_04		Ref No: 13/0196	Date: 22/09/2014


Sheet No.	4/14
Revision	4



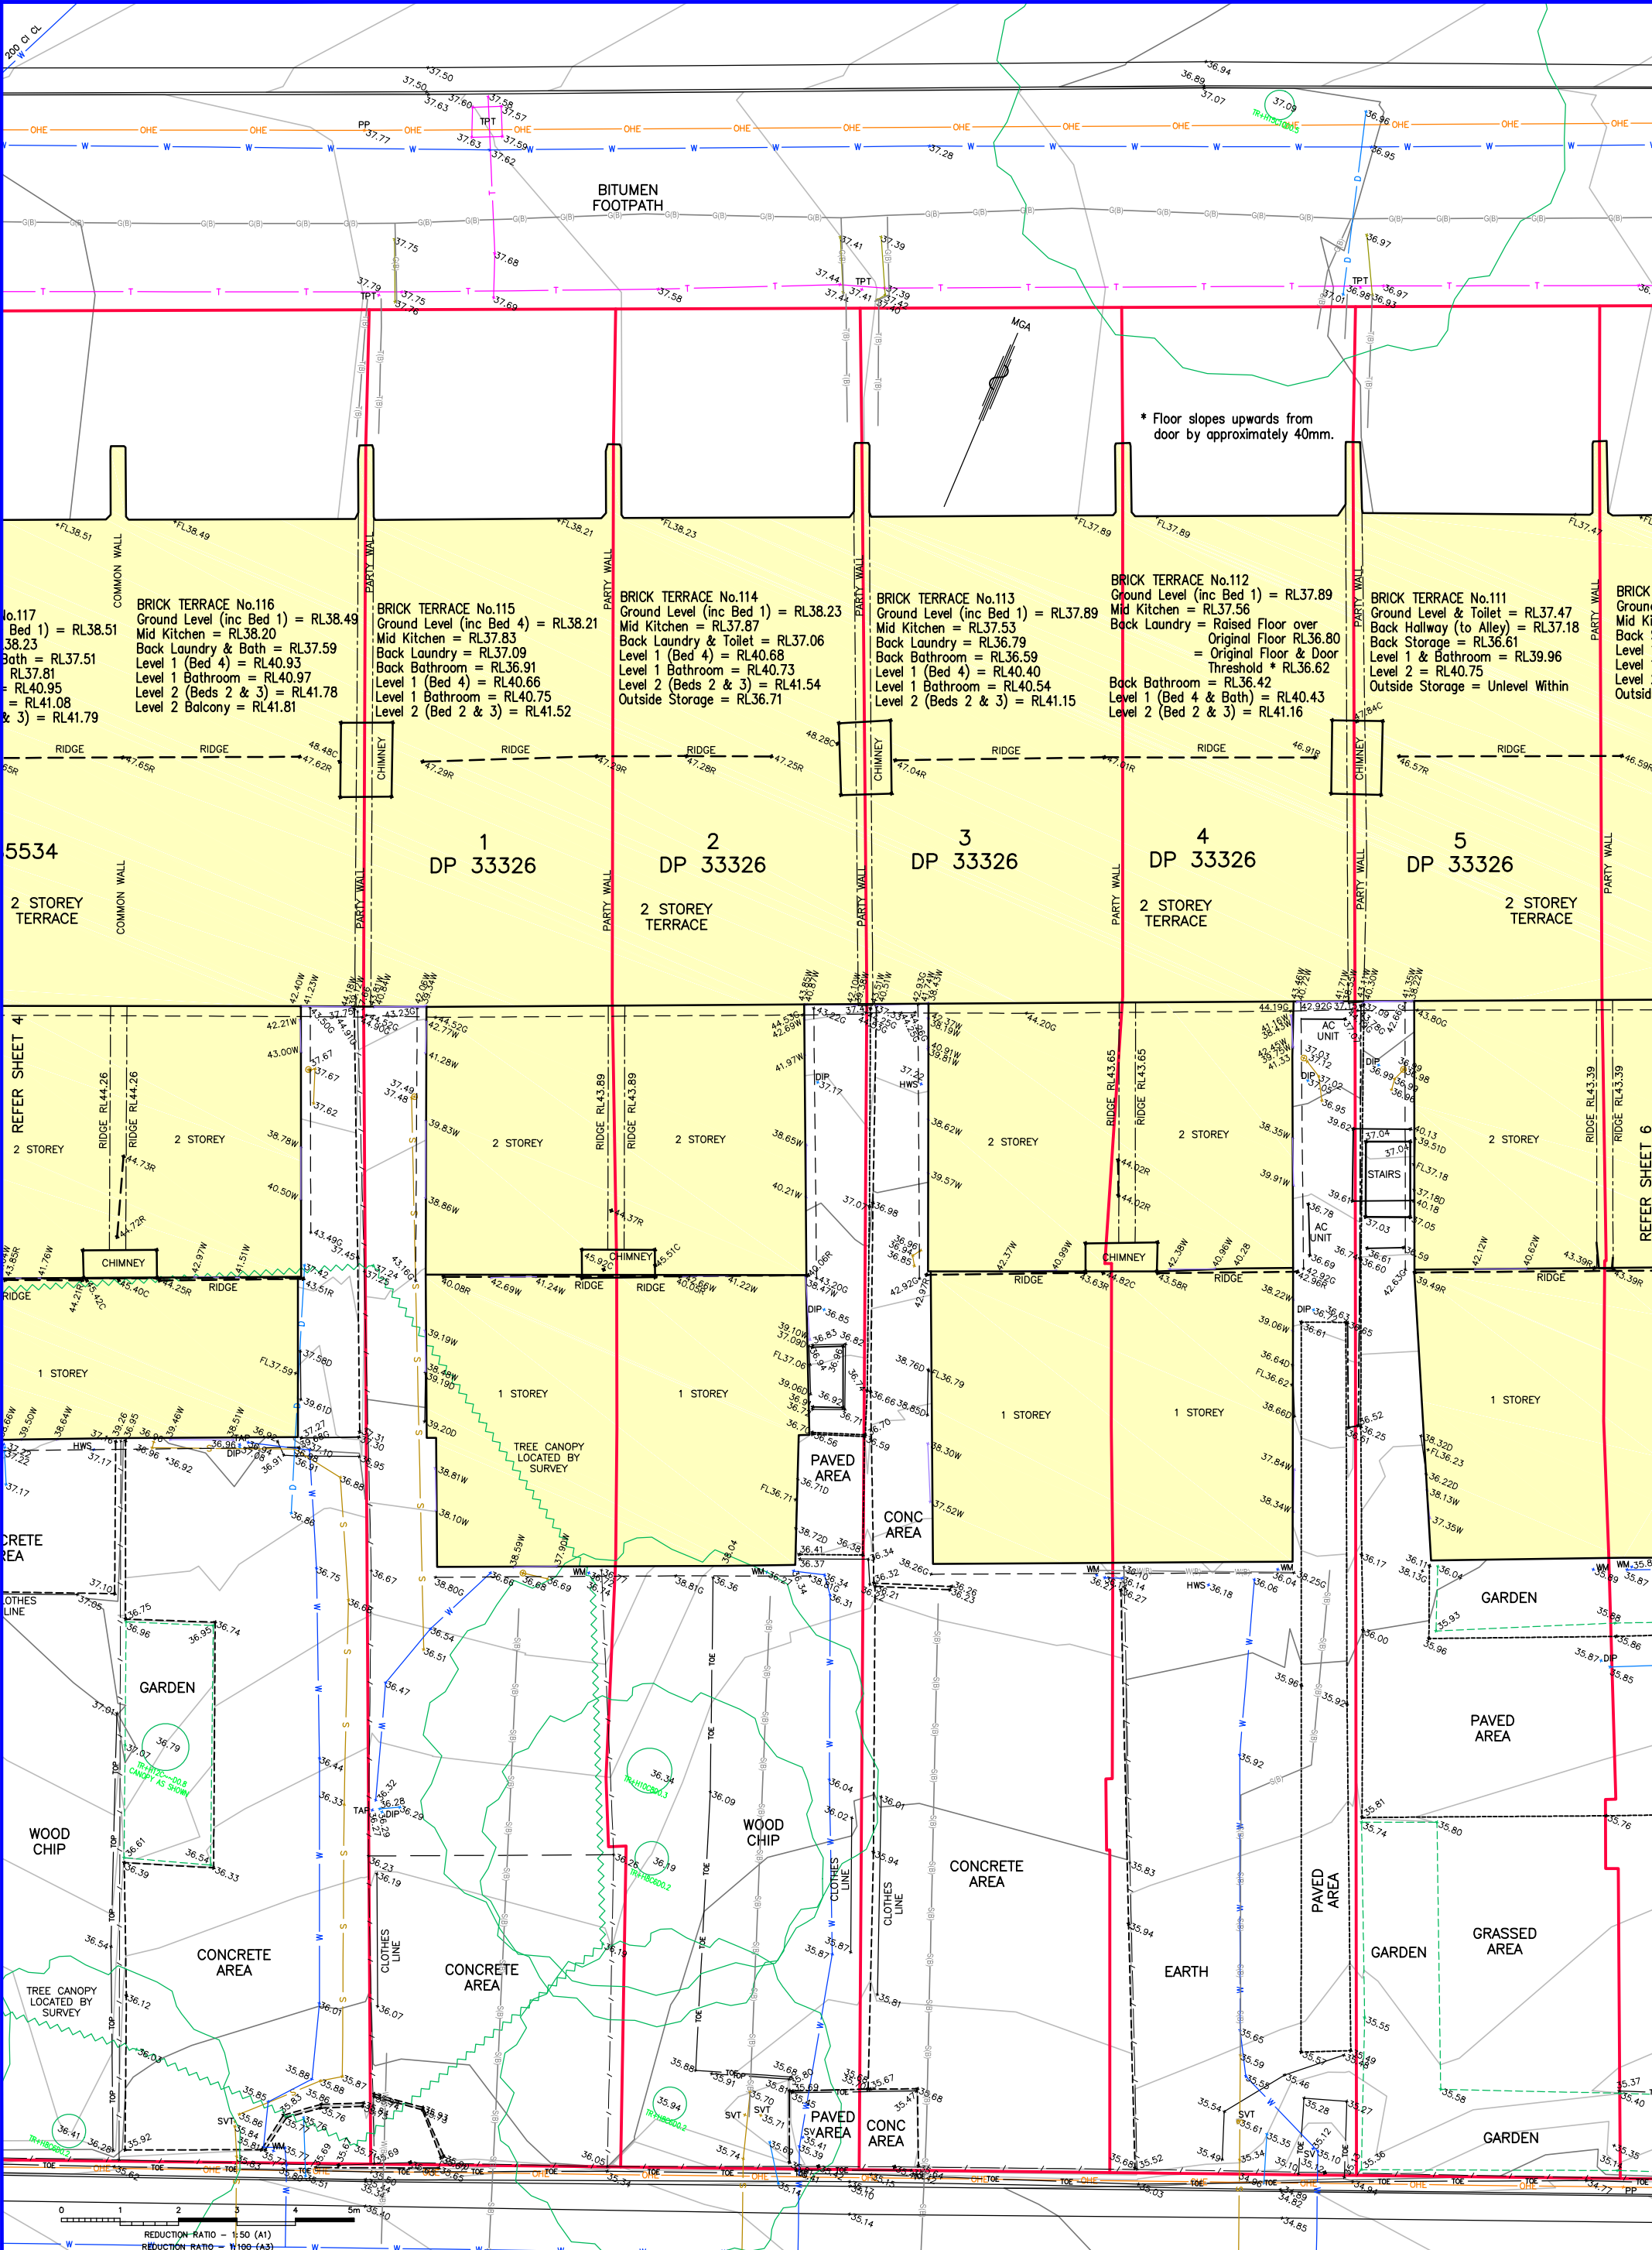


REVISIONS	4	EXTRA DETAIL ADDED IN LANEWAY	MAK	BJB	04/04/16	<div>COPYRIGHT NOTICE THIS DOCUMENT REMAINS THE PROPERTY OF MONTEATH &amp; POWYS PTY LTD. </div> <div> <b>Monteath &amp; Powys</b> Pty Ltd SURVEYING PLANNING ARCH 000 861 110 ENGINEERING DESIGN PROJECT MANAGEMENT</div> <div>125 Bull Street Newcastle NSW 2300 PO Box 726 Newcastle NSW 2300 T 61 2 4926 1388 F 61 2 4929 3475 E <a href="mailto:survey@monteathpowys.com.au">survey@monteathpowys.com.au</a> W <a href="http://www.monteathpowys.com.au">www.monteathpowys.com.au</a></div>	Surveyed HG/SW	Drafted MAK	Checked MG	Client <b>SYDNEY UNIVERSITY</b>	Sheet No. <b>5/14</b>			
	3	SERVICE LINES ADDED IN LANE, FLOOR LEVELS AMENDED	MAK	MG	07/10/14		Title <b>DETAIL SURVEY OF SYDNEY UNIVERSITY STUDENT ACCOMMODATION DARLINGTON ROAD, DARLINGTON</b>							
	2	ISSUE TO CLIENT AS FINAL	MAK	MG	30/09/14									
	1	ISSUE TO CLIENT AS DRAFT	MAK	MG	30/09/14									
	No	REVISION	SVY	DJT	CHK		DATE	REGISTERED SURVEYOR Scale @A1: 1:50 @A3: 1:100 Original Size		DO NOT SCALE		A1	CAD File: 130196C_04	Ref No: 13/0196



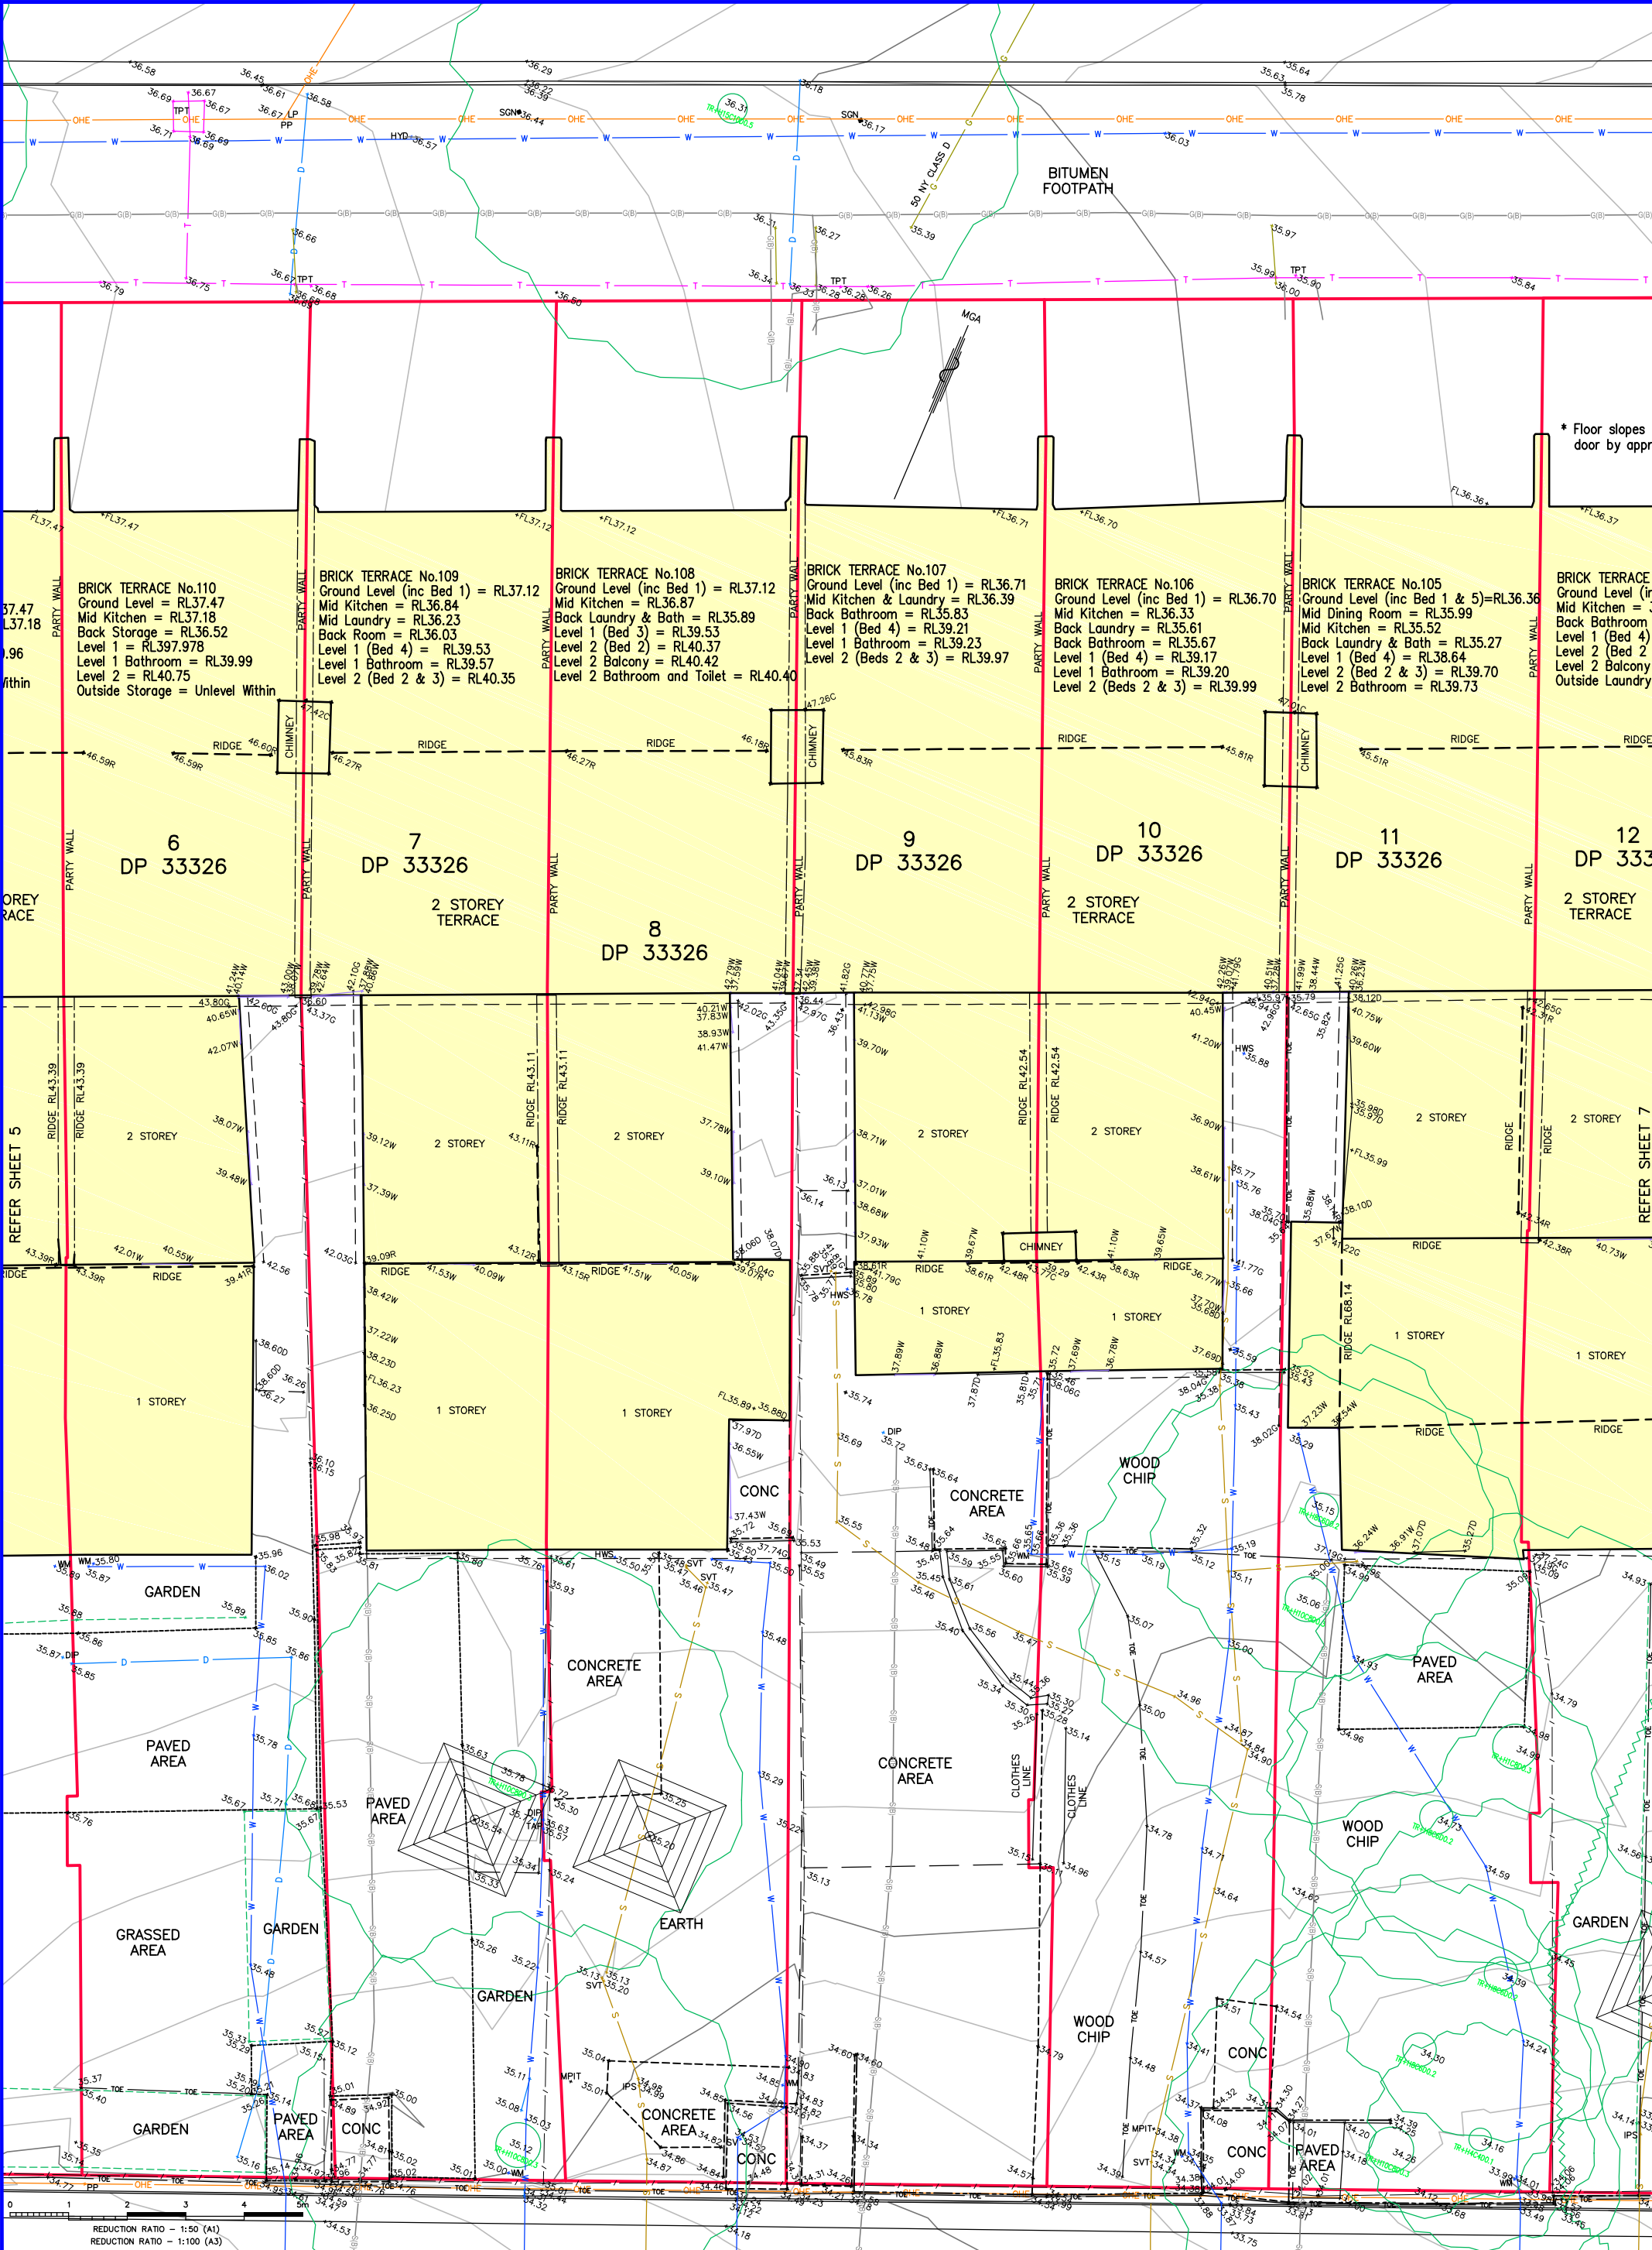


REVISIONS				COPYRIGHT NOTICE THIS DOCUMENT REMAINS THE PROPERTY OF MONTEATH & POWYS PTY LTD.			 <b>Monteath &amp; Powys</b> Pty Ltd			Surveyed HG/SW	Drafted MAK	Checked MG	Client <b>SYDNEY UNIVERSITY</b>	Sheet No. <b>6/14</b>	
	3 SERVICE LINES ADDED IN LANE, FLOOR LEVELS AMENDED			MAK	MG	07/10/14	ACH 000 861 110			REGISTERED SURVEYOR			Title <b>DETAIL SURVEY OF SYDNEY UNIVERSITY STUDENT ACCOMMODATION DARLINGTON ROAD, DARLINGTON</b>	Revision <b>4</b>	
	2 ISSUE TO CLIENT AS FINAL			MAK	MG	30/09/14	CONDITIONS OF USE. THIS DOCUMENT MAY ONLY BE USED BY THE CLIENT FOR THE PURPOSE FOR WHICH IT WAS COMMISSIONED. NO PART OF THIS DOCUMENT IS TO BE REPRODUCED OR TRANSMITTED IN ANY FORM OR BY ANY MEANS, ELECTRONIC OR MECHANICAL, INCLUDING PHOTOCOPYING, RECORDING, OR BY ANY INFORMATION STORAGE AND RETRIEVAL SYSTEM, WITHOUT THE WRITTEN PERMISSION OF MONTEATH & POWYS PTY LTD.			Original Size Scale: @A1: 1:50 @A3: 1:100					
	1 ISSUE TO CLIENT AS DRAFT			MAK	MG	30/09/14	125 Bull Street Newcastle NSW 2300 PO Box 726 Newcastle NSW 2300 T 61 2 4926 1388 F 61 2 4929 3475 E survey@monteathpowys.com.au W www.monteathpowys.com.au			88 Garments St Gunnedah NSW 2380 PO Box 328 Gunnedah NSW 2380 T 61 2 4742 0166			DO NOT SCALE		
	No REVISION			SVY	DFT	CHK	DATE			A1			CAD File: 130196C_04 Ref No: 13/0196 Date: 22/09/2014		



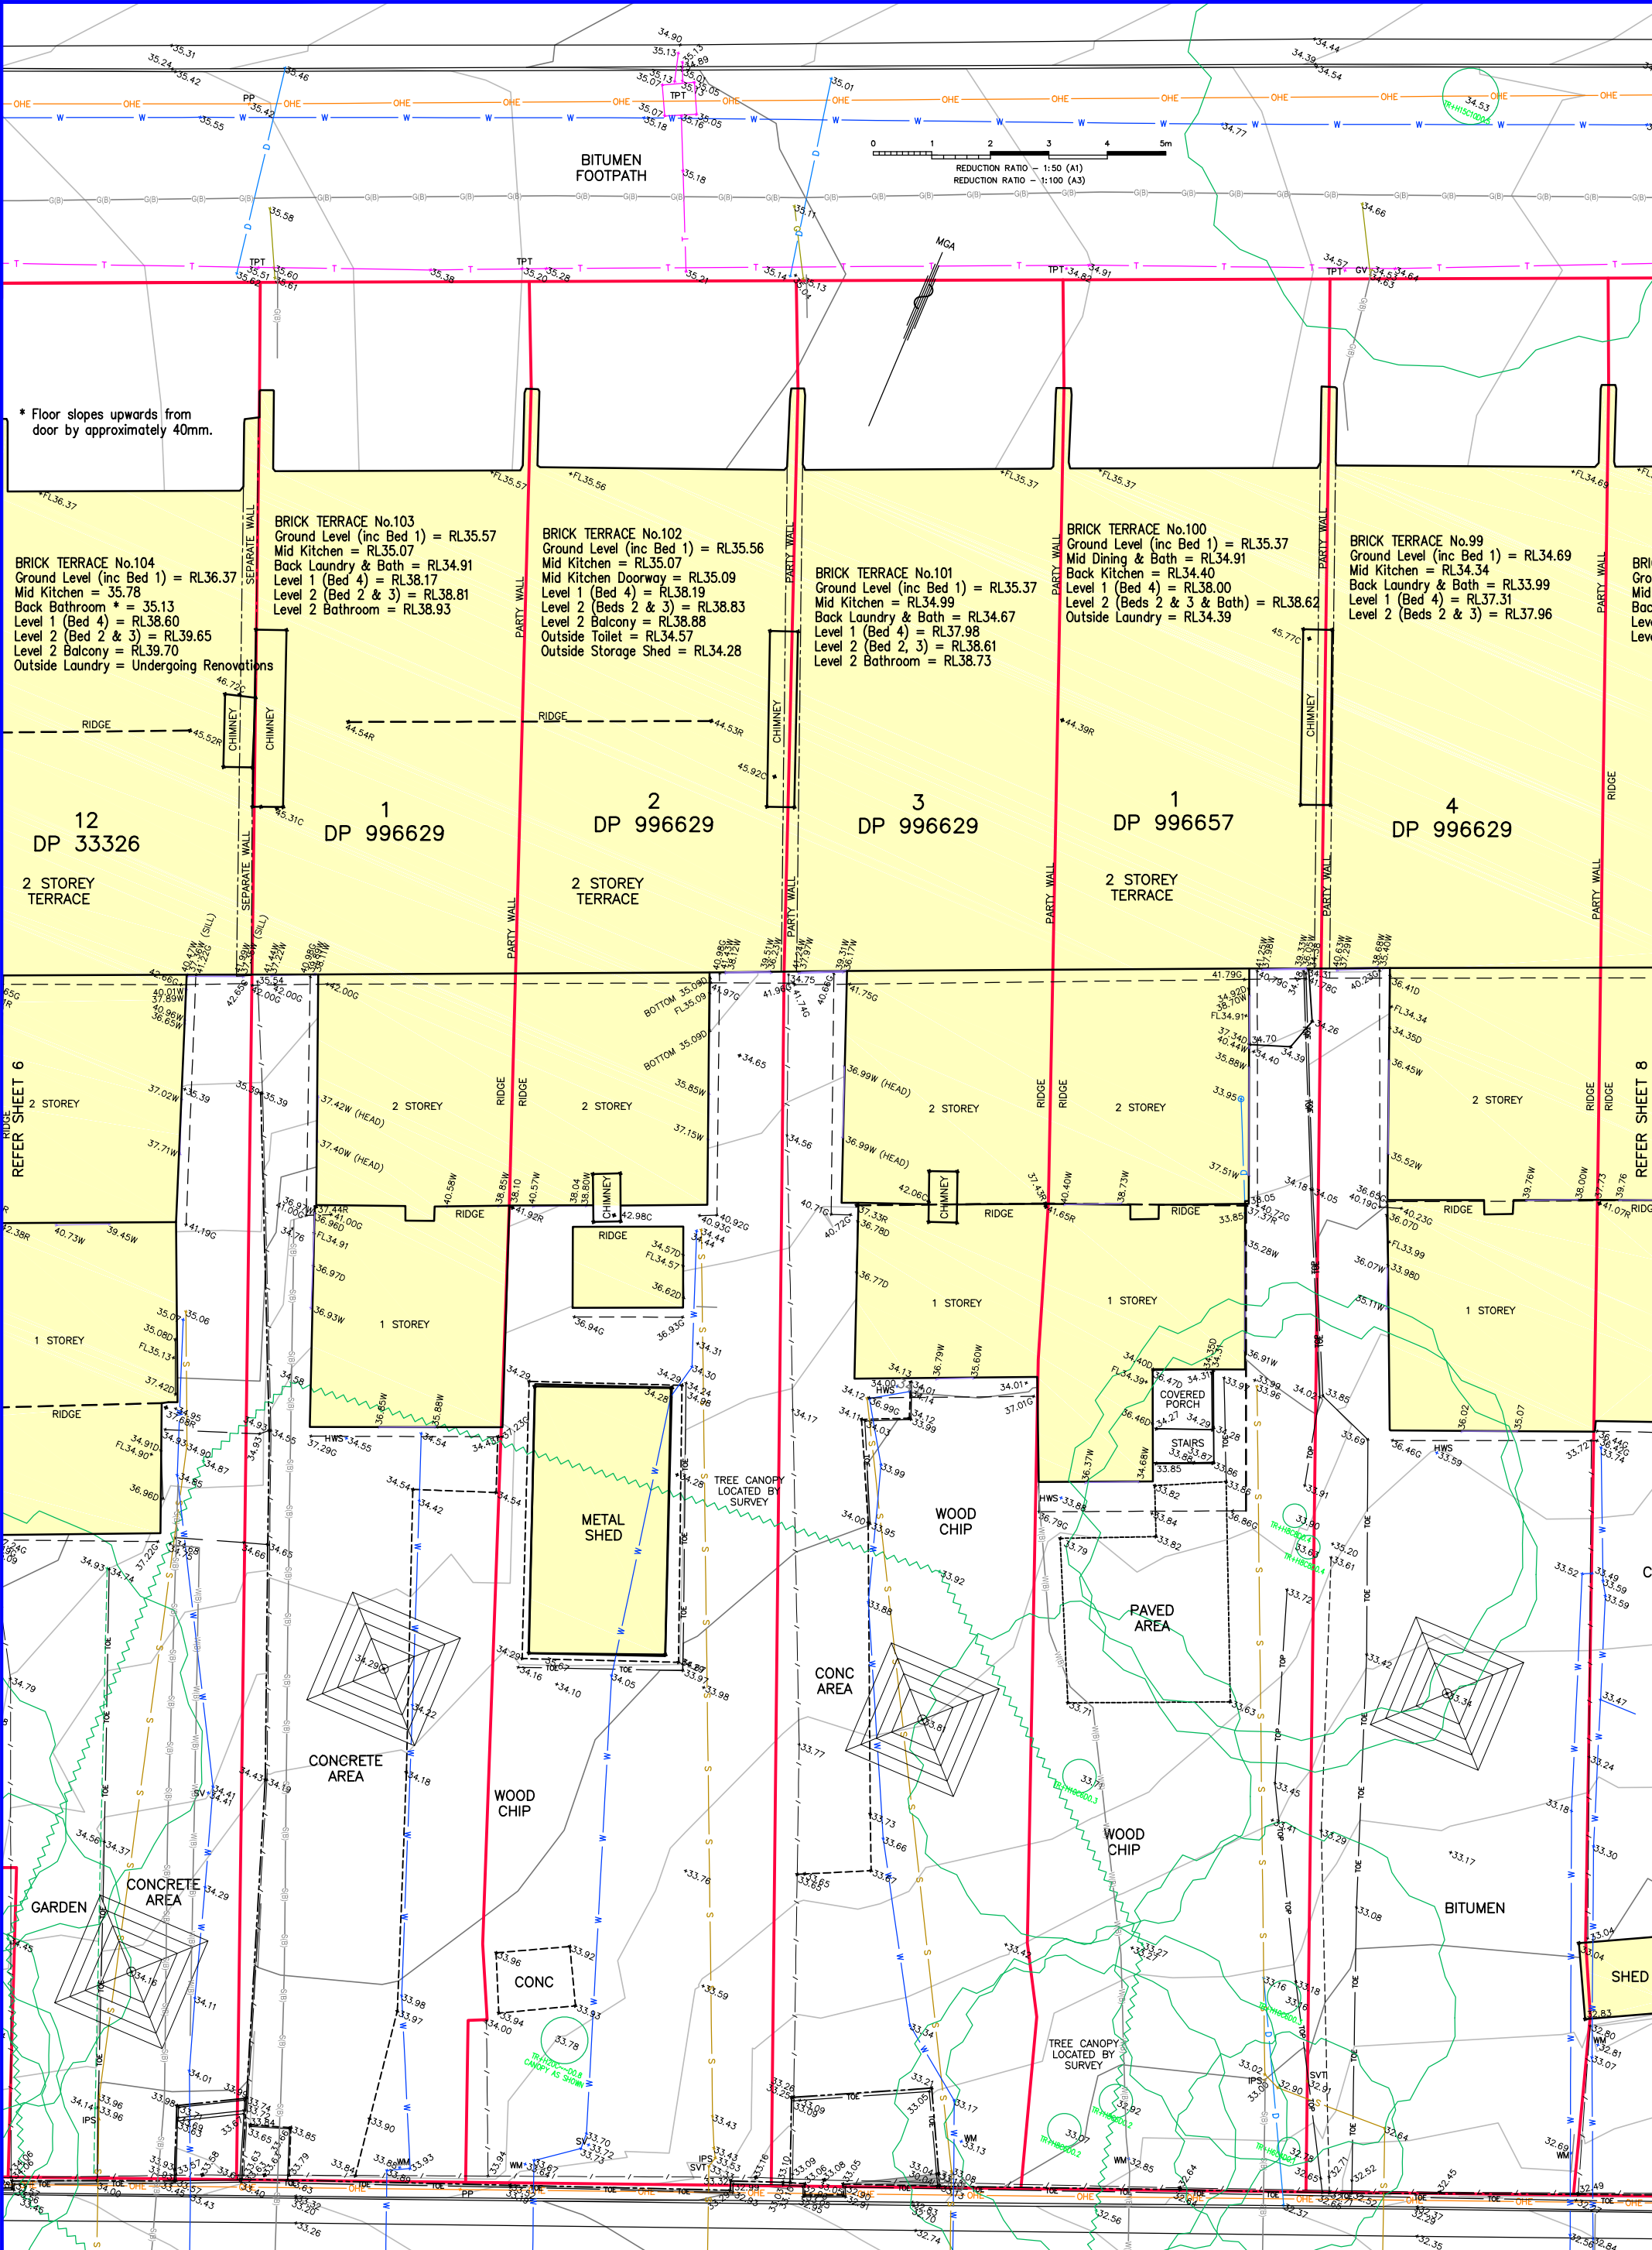




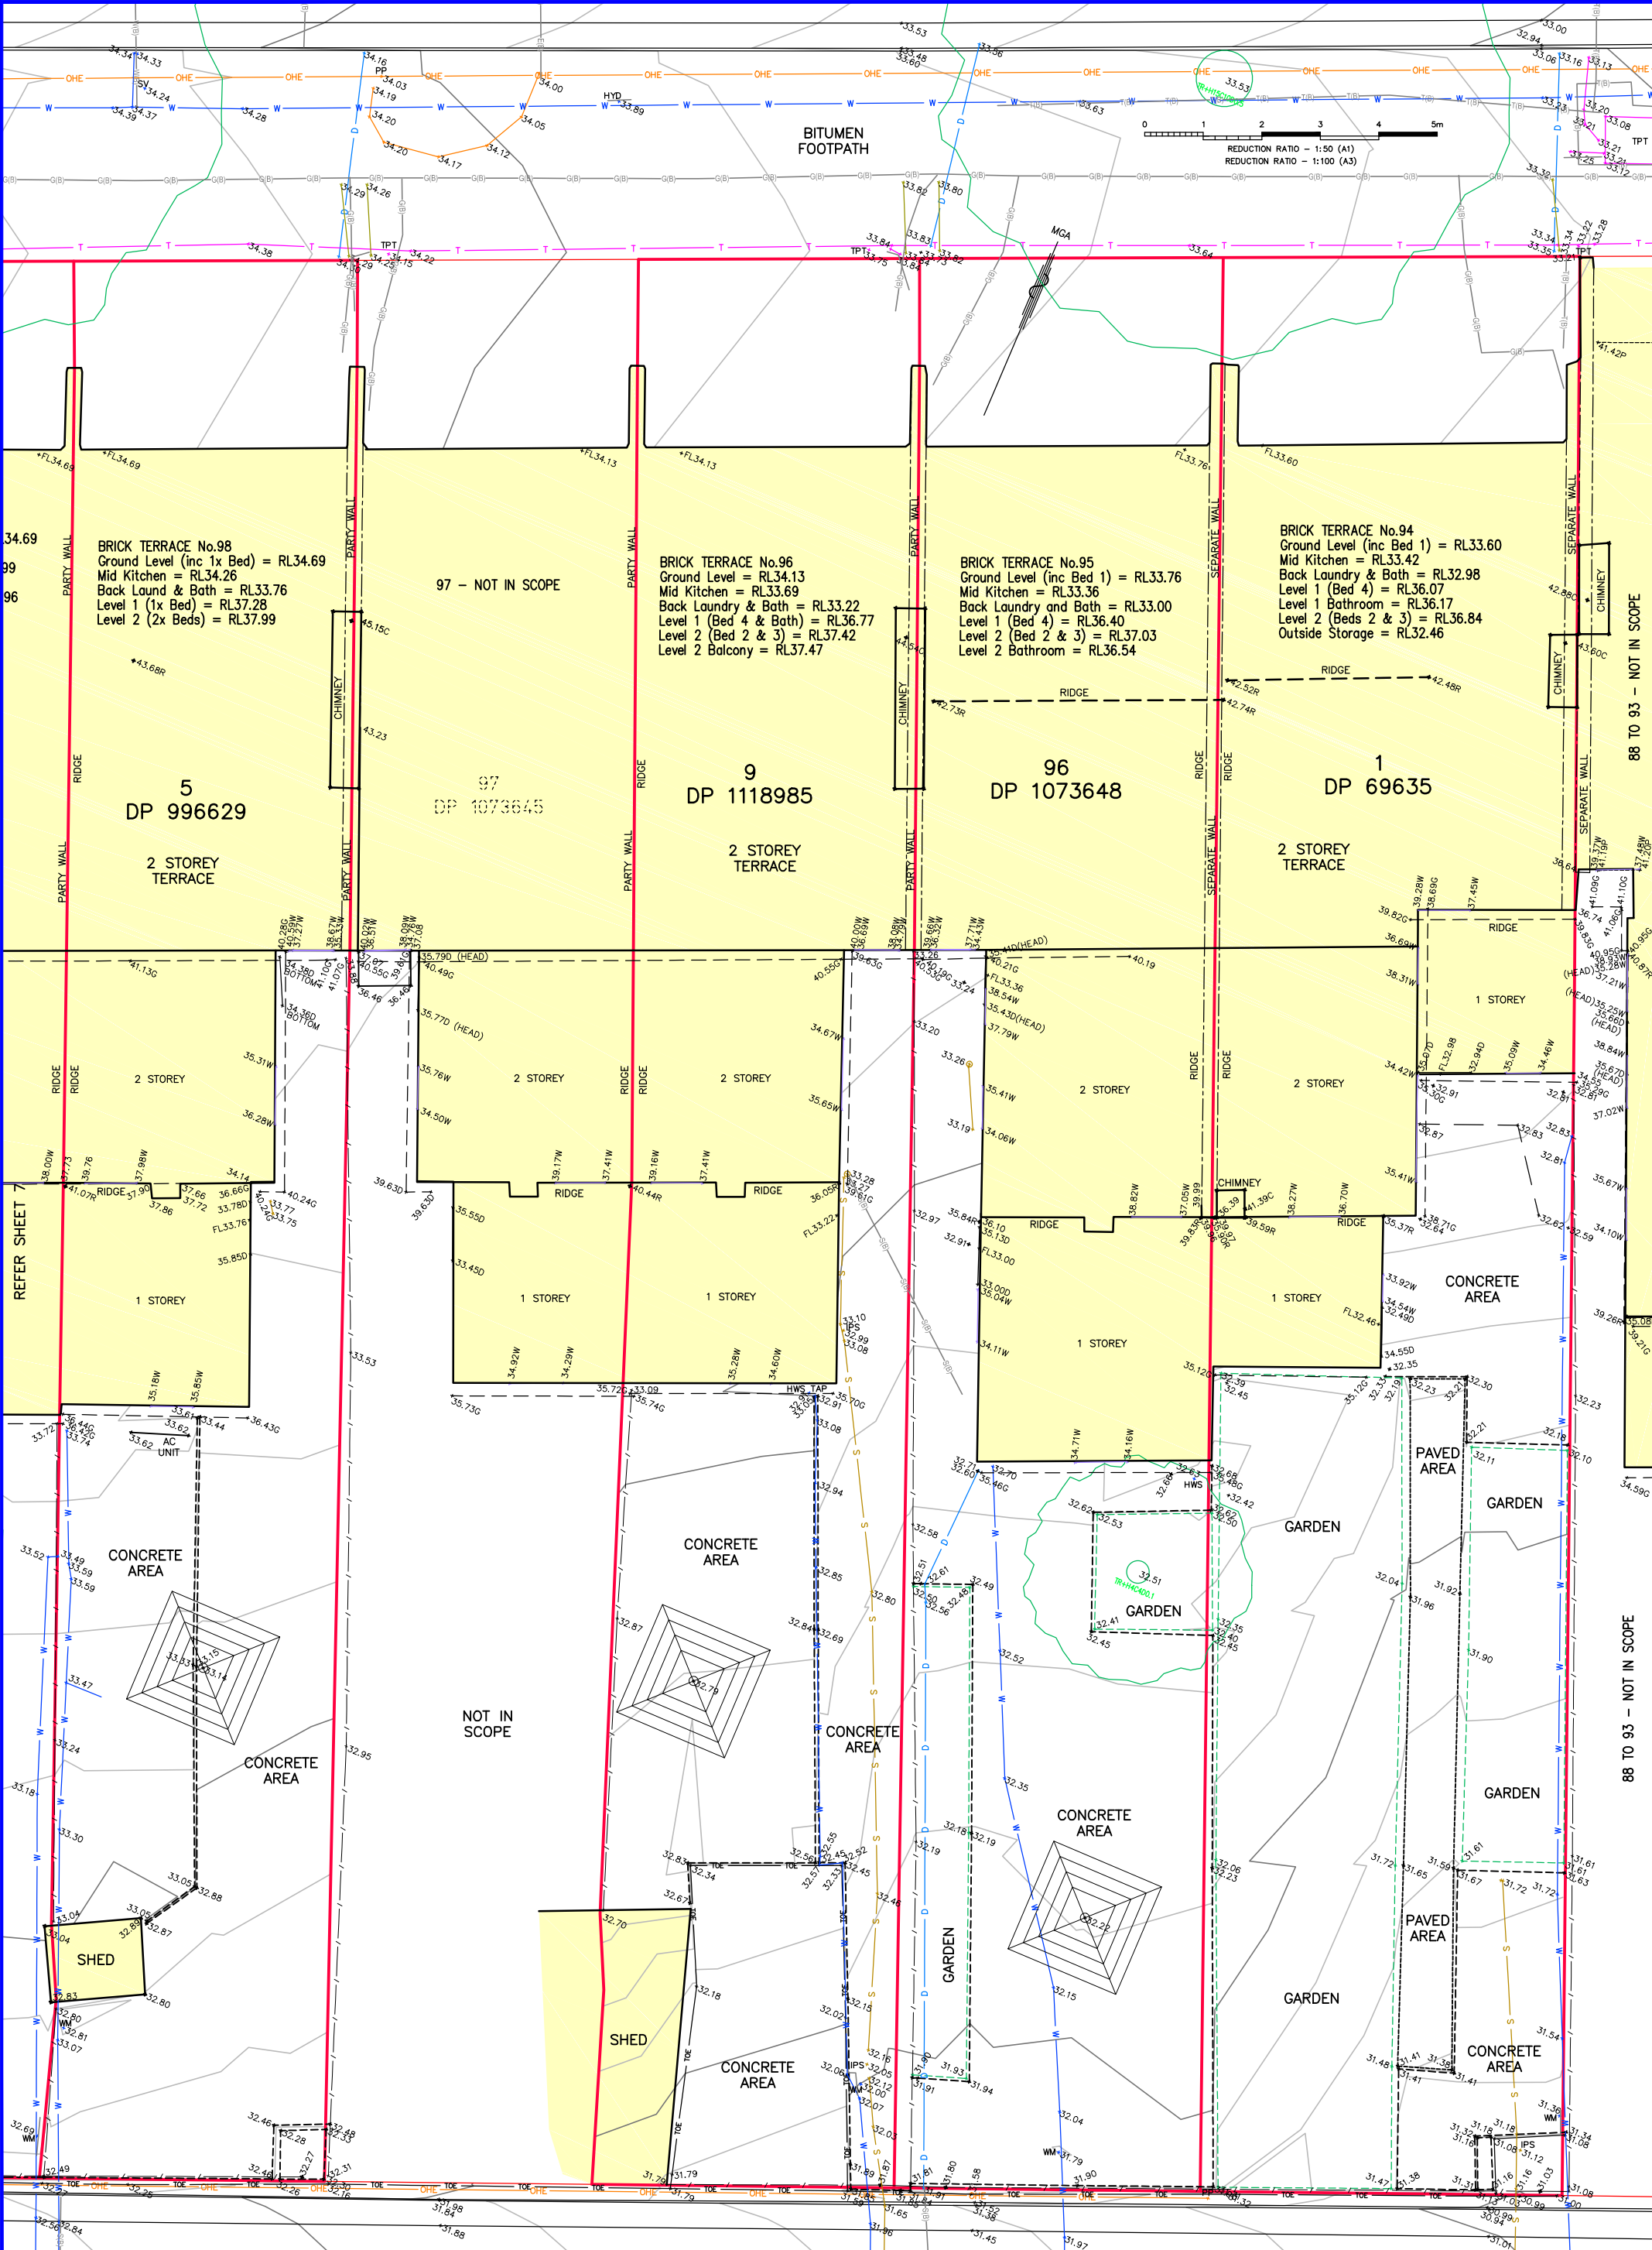


REVISIONS	4	EXTRA DETAIL ADDED IN LANEWAY	MAK	BJB	04/04/16	<div>COPYRIGHT NOTICE THIS DOCUMENT REMAINS THE PROPERTY OF MONTEATH &amp; POWYS PTY LTD. </div> <div>CONDITIONS OF USE THIS DOCUMENT MAY ONLY BE USED BY THE CLIENT FOR THE PURPOSE FOR WHICH IT WAS COMMISSIONED. USE OF THE DOCUMENT FOR ANY OTHER PURPOSE IS NOT PERMITTED UNLESS PRIOR WRITTEN APPROVAL HAS BEEN OBTAINED FROM MONTEATH &amp; POWYS PTY LTD.</div> <div><div><div>SURVEYING</div><div>PLANNING</div><div>ARCH 000 861 110</div><div>ENGINEERING DESIGN</div><div>PROJECT MANAGEMENT</div></div><div>125 Bull Street Newcastle NSW 2300 PO Box 726 Newcastle NSW 2300 T 61 2 4926 1388 F 61 2 4929 3475 E <a href="mailto:survey@monteathpowys.com.au">survey@monteathpowys.com.au</a> W <a href="http://www.monteathpowys.com.au">www.monteathpowys.com.au</a></div><div>88 Garments St Gunnedah NSW 2380 PO Box 328 Gunnedah NSW 2380 T 61 2 6742 0166</div></div>	Surveyed HG/SW	Drafted MAK	Checked MG	Client <b>SYDNEY UNIVERSITY</b>	Sheet No. <b>8/14</b>
	3	SERVICE LINES ADDED IN LANE, FLOOR LEVELS AMENDED	MAK	MG	07/10/14		Title <b>DETAIL SURVEY OF SYDNEY UNIVERSITY STUDENT ACCOMMODATION DARLINGTON ROAD, DARLINGTON</b>	Revision <b>4</b>			
	2	ISSUE TO CLIENT AS FINAL	MAK	MG	30/09/14						
	1	ISSUE TO CLIENT AS DRAFT	MAK	MG	30/09/14						
	No	REVISION	SVY	DFT	CHK				DATE		
							<div>REGISTERED SURVEYOR</div> <div>Scale: <math>\phi A1 = 1:50</math> <math>\phi A3 = 1:100</math></div> <div>Original Size <b>A1</b></div> <div>CAD File: 130196C_04 Ref No: 13/0196 Date: 22/09/2014</div>				



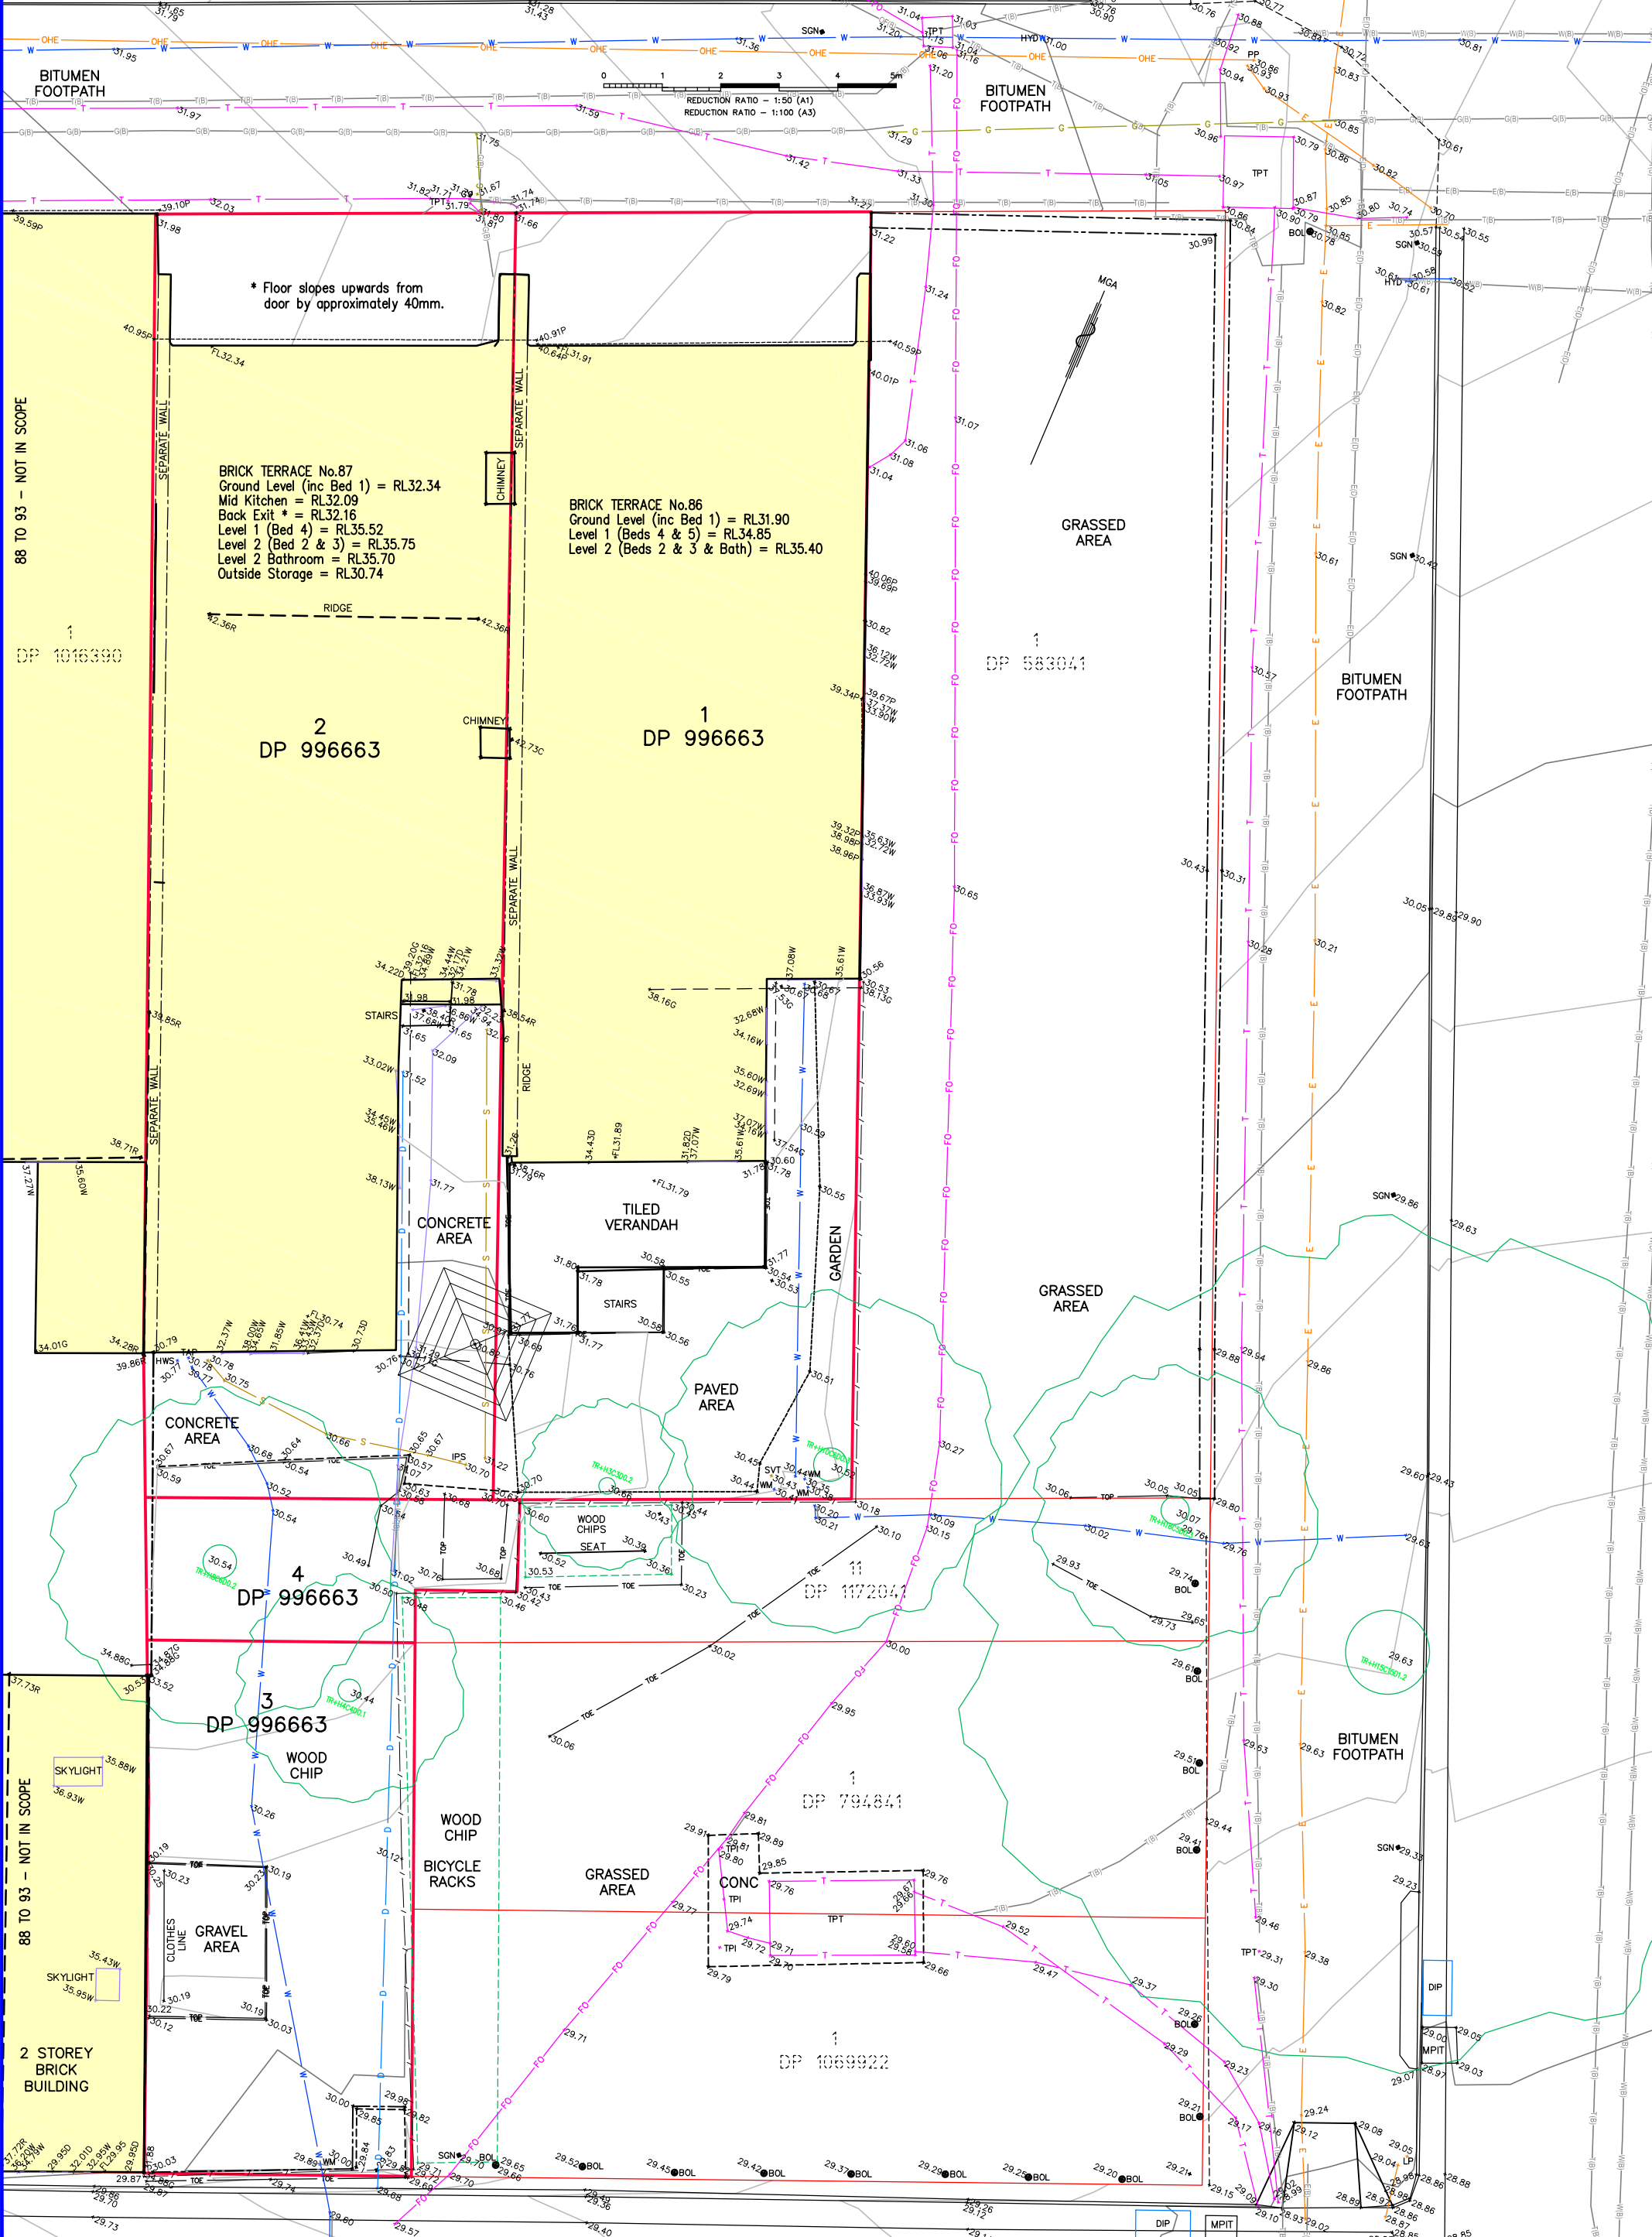


REVISIONS	4	EXTRA DETAIL ADDED IN LANEWAY	MAK	BJB	04/04/16	<p>COPYRIGHT NOTICE THIS DOCUMENT REMAINS THE PROPERTY OF MONTEATH &amp; POWYS PTY LTD.</p> <p>CONDITIONS OF USE.</p> <p>THIS DOCUMENT MAY ONLY BE USED BY THE CLIENT FOR THE PURPOSE FOR WHICH IT WAS COMMISSIONED. USE OF THE DOCUMENT FOR ANY OTHER PURPOSE IS NOT PERMITTED UNLESS PRIOR WRITTEN APPROVAL HAS BEEN OBTAINED FROM MONTEATH &amp; POWYS PTY LTD.</p>	<p><b>Monteath &amp; Powys</b> Pty Ltd</p> <p>SURVEYING PLANNING ARCH 000 861 110 ENGINEERING DESIGN PROJECT MANAGEMENT</p> <p>125 Bull Street Newcastle NSW 2300 PO Box 726 Newcastle NSW 2300 T 61 2 4926 1388 F 61 2 4929 3475</p> <p>E <a href="mailto:survey@monteathpowys.com.au">survey@monteathpowys.com.au</a> W <a href="http://www.monteathpowys.com.au">www.monteathpowys.com.au</a></p>	<p>Surveyed HG/SW Drafted MAK Checked MG Client</p> <p>REGISTERED SURVEYOR Scale @A1: 1:50 @A3: 1:100 Original Size DO NOT SCALE A1</p>	<p><b>SYDNEY UNIVERSITY</b> DETAIL SURVEY OF SYDNEY UNIVERSITY STUDENT ACCOMMODATION DARLINGTON ROAD, DARLINGTON</p> <p>CAD File: 130196C_04 Ref No: 13/0196 Date: 22/09/2014</p>	<p>Sheet No. <b>9/14</b> Revision <b>4</b></p>
	3	SERVICE LINES ADDED IN LANE, FLOOR LEVELS AMENDED	MAK	MG	07/10/14					
	2	ISSUE TO CLIENT AS FINAL	MAK	MG	30/09/14					
	1	ISSUE TO CLIENT AS DRAFT	MAK	MG	30/09/14					
	No	REVISION	SVY	DFT	CHK					



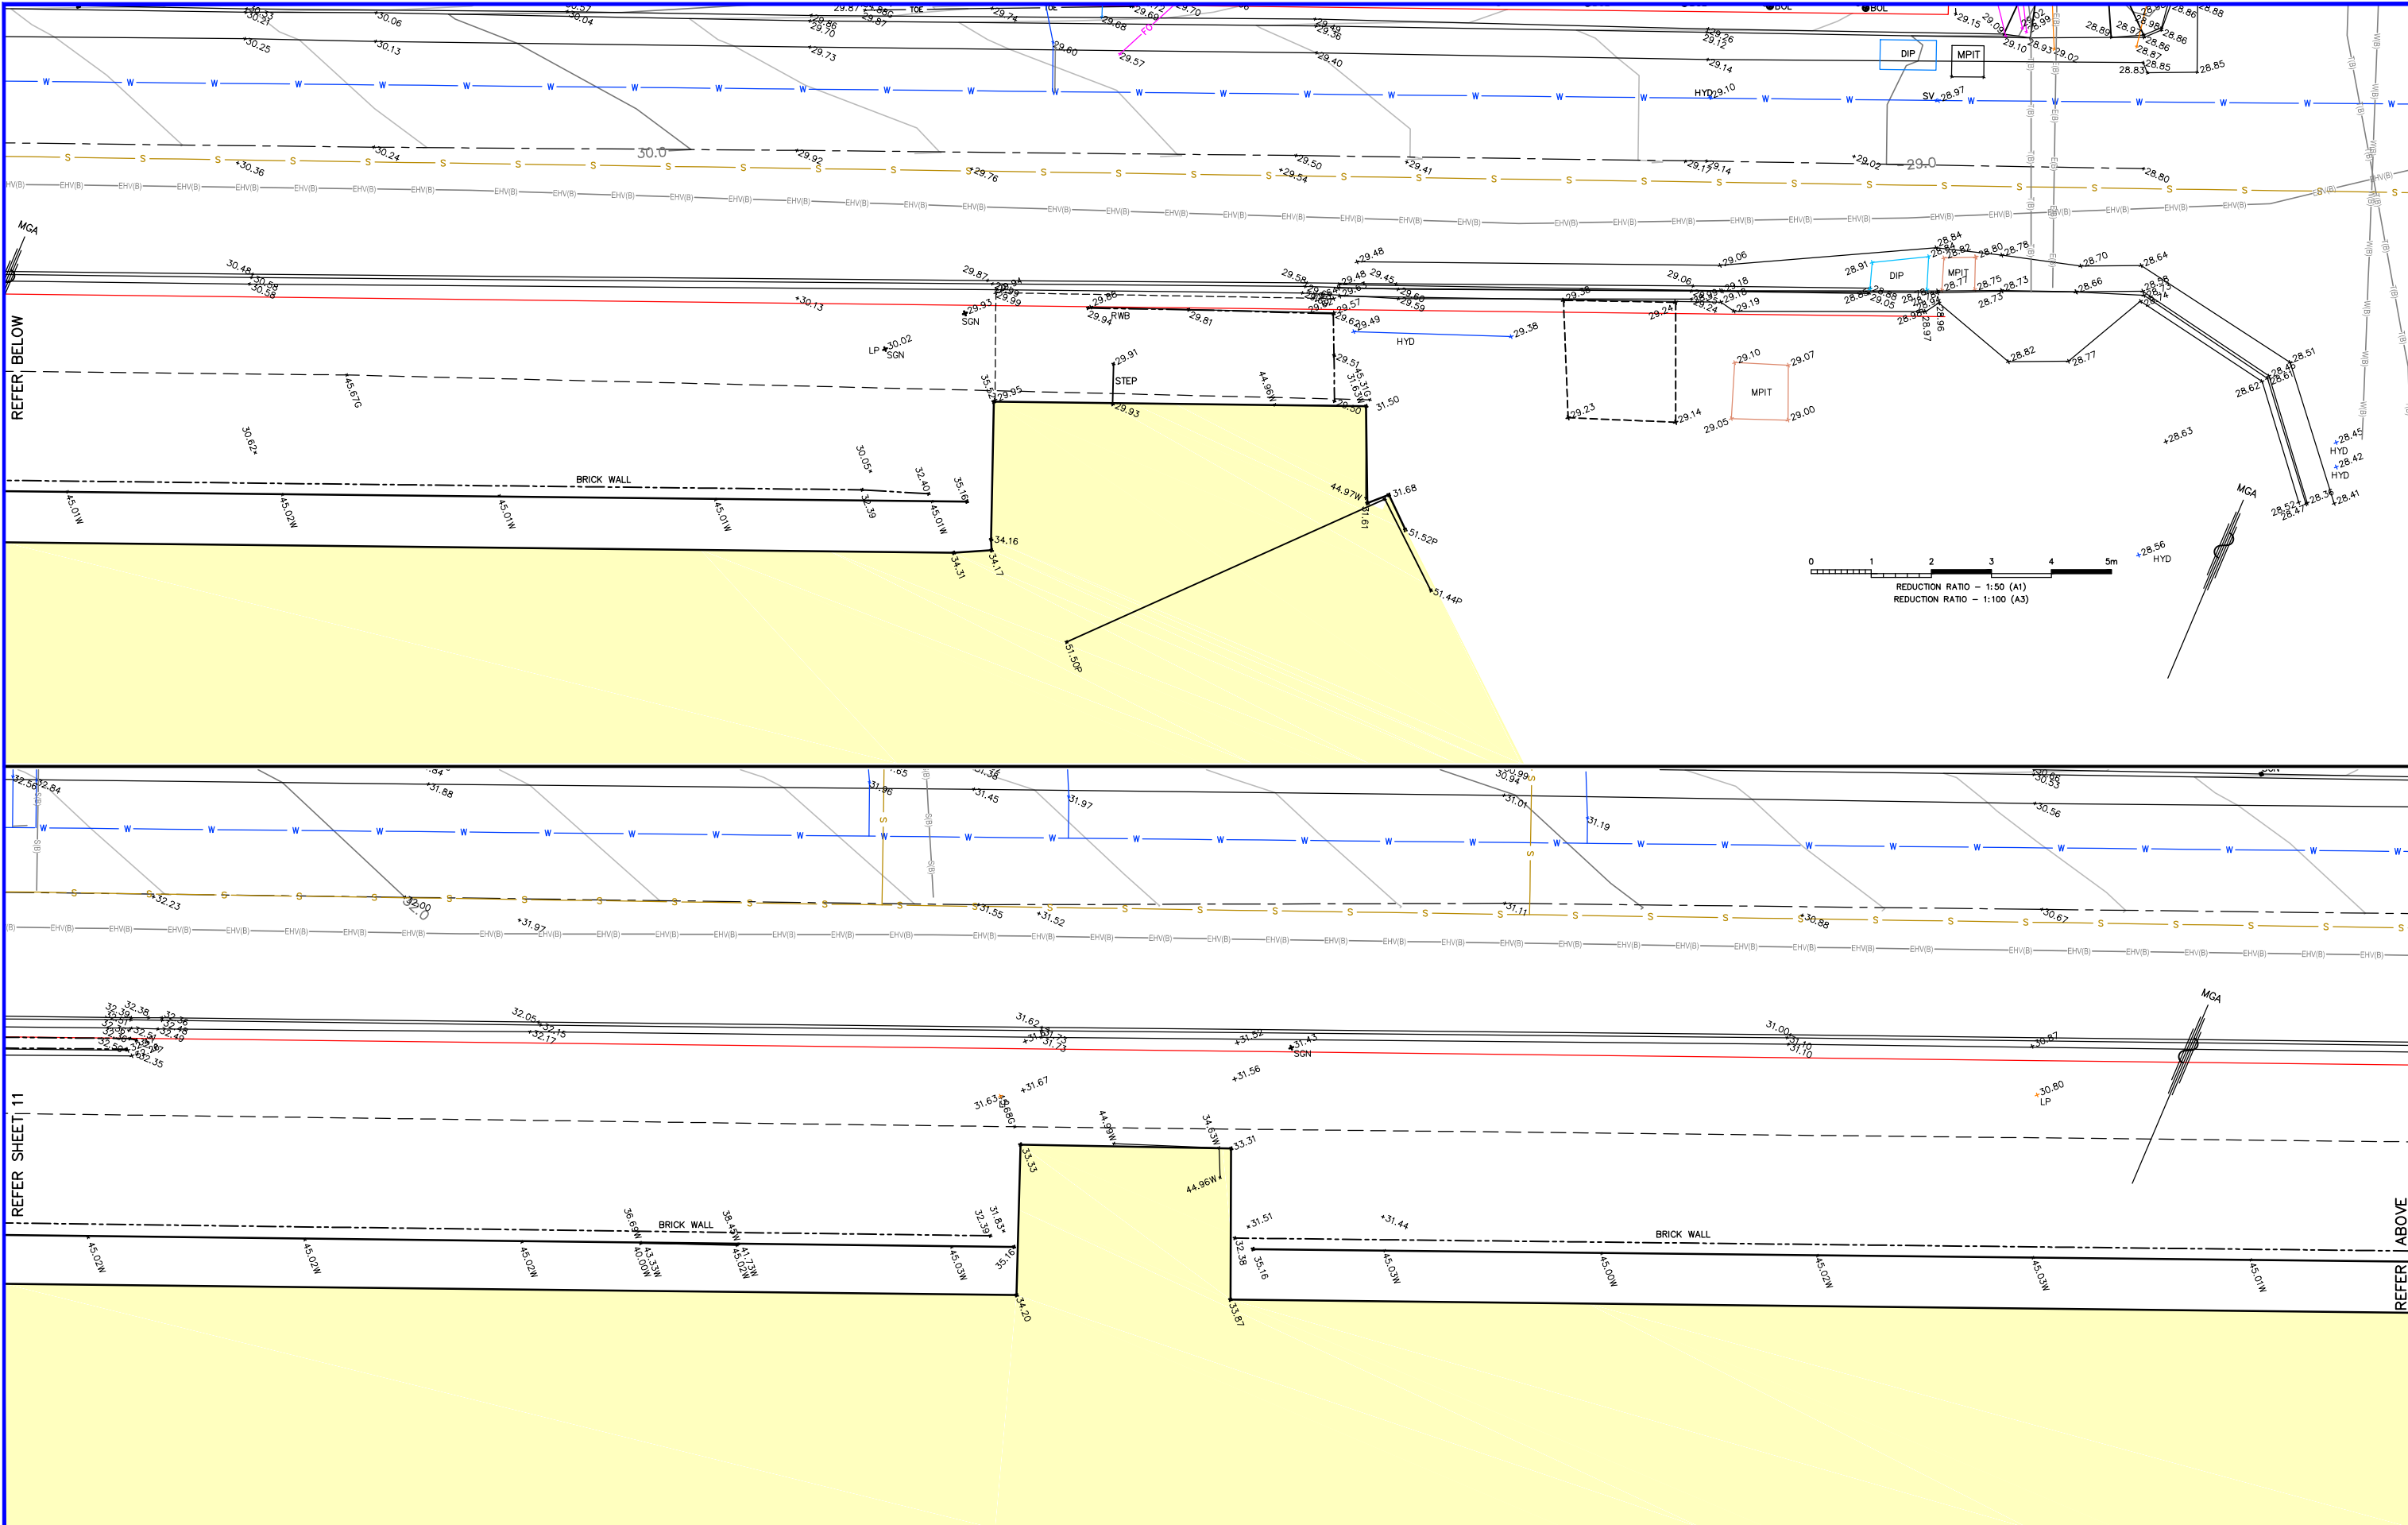


REVISIONS						COPYRIGHT NOTICE THIS DOCUMENT REMAINS THE PROPERTY OF MONTEATH & POWYS PTY LTD. ©				<div><div><div><div></div><div>Monteath &amp; Powys Pty Ltd</div></div><div><div>ACN 000 861 110</div><div><div>SURVEYING</div><div>PLANNING</div><div>ENGINEERING DESIGN</div><div>PROJECT MANAGEMENT</div></div></div><div><div>125 Bull Street Newcastle NSW 2300</div><div>PO Box 726 Newcastle NSW 2300</div><div>T 61 2 4926 1388 F 61 2 4929 3475</div><div>E survey@monteathpowys.com.au W www.monteathpowys.com.au</div></div><div><div>88 Marquis St Gunnedah NSW 2380</div><div>PO Box 328 Gunnedah NSW 2380</div><div>T 61 2 6742 0166</div></div></div></div>	Surveyed	Drafted	Checked	Client				Sheet No.			
	4	EXTRA DETAIL ADDED IN LANEWAY	MAK	BJB	04/04/16						HG/SW	MAK	MG	SYDNEY UNIVERSITY				10/14			
	3	SERVICE LINES ADDED IN LANE, FLOOR LEVELS AMENDED	MAK	MG	07/10/14	CONDITIONS OF USE. THIS DOCUMENT MAY ONLY BE USED BY THE CLIENT FOR THE PURPOSE FOR WHICH IT WAS COMMISSIONED. USE OF THE DOCUMENT FOR ANY OTHER PURPOSE IS NOT PERMITTED UNLESS PRIOR WRITTEN APPROVAL HAS BEEN OBTAINED FROM MONTEATH & POWYS PTY LTD.					REGISTERED SURVEYOR			Title					Revision		
	2	ISSUE TO CLIENT AS FINAL	MAK	MG	30/09/14						Scale	@A1 : 1:50 @A3 : 1:100	Original Size	DETAIL SURVEY OF SYDNEY UNIVERSITY STUDENT ACCOMMODATION DARLINGTON ROAD, DARLINGTON							
	1	ISSUE TO CLIENT AS DRAFT	MAK	MG	30/09/14						DO NOT SCALE			A1	CAD File: 130196C_04				Ref No: 13/0196	Date: 22/09/2014	4
	No	REVISION	SVY	DFT	CHK	DATE															







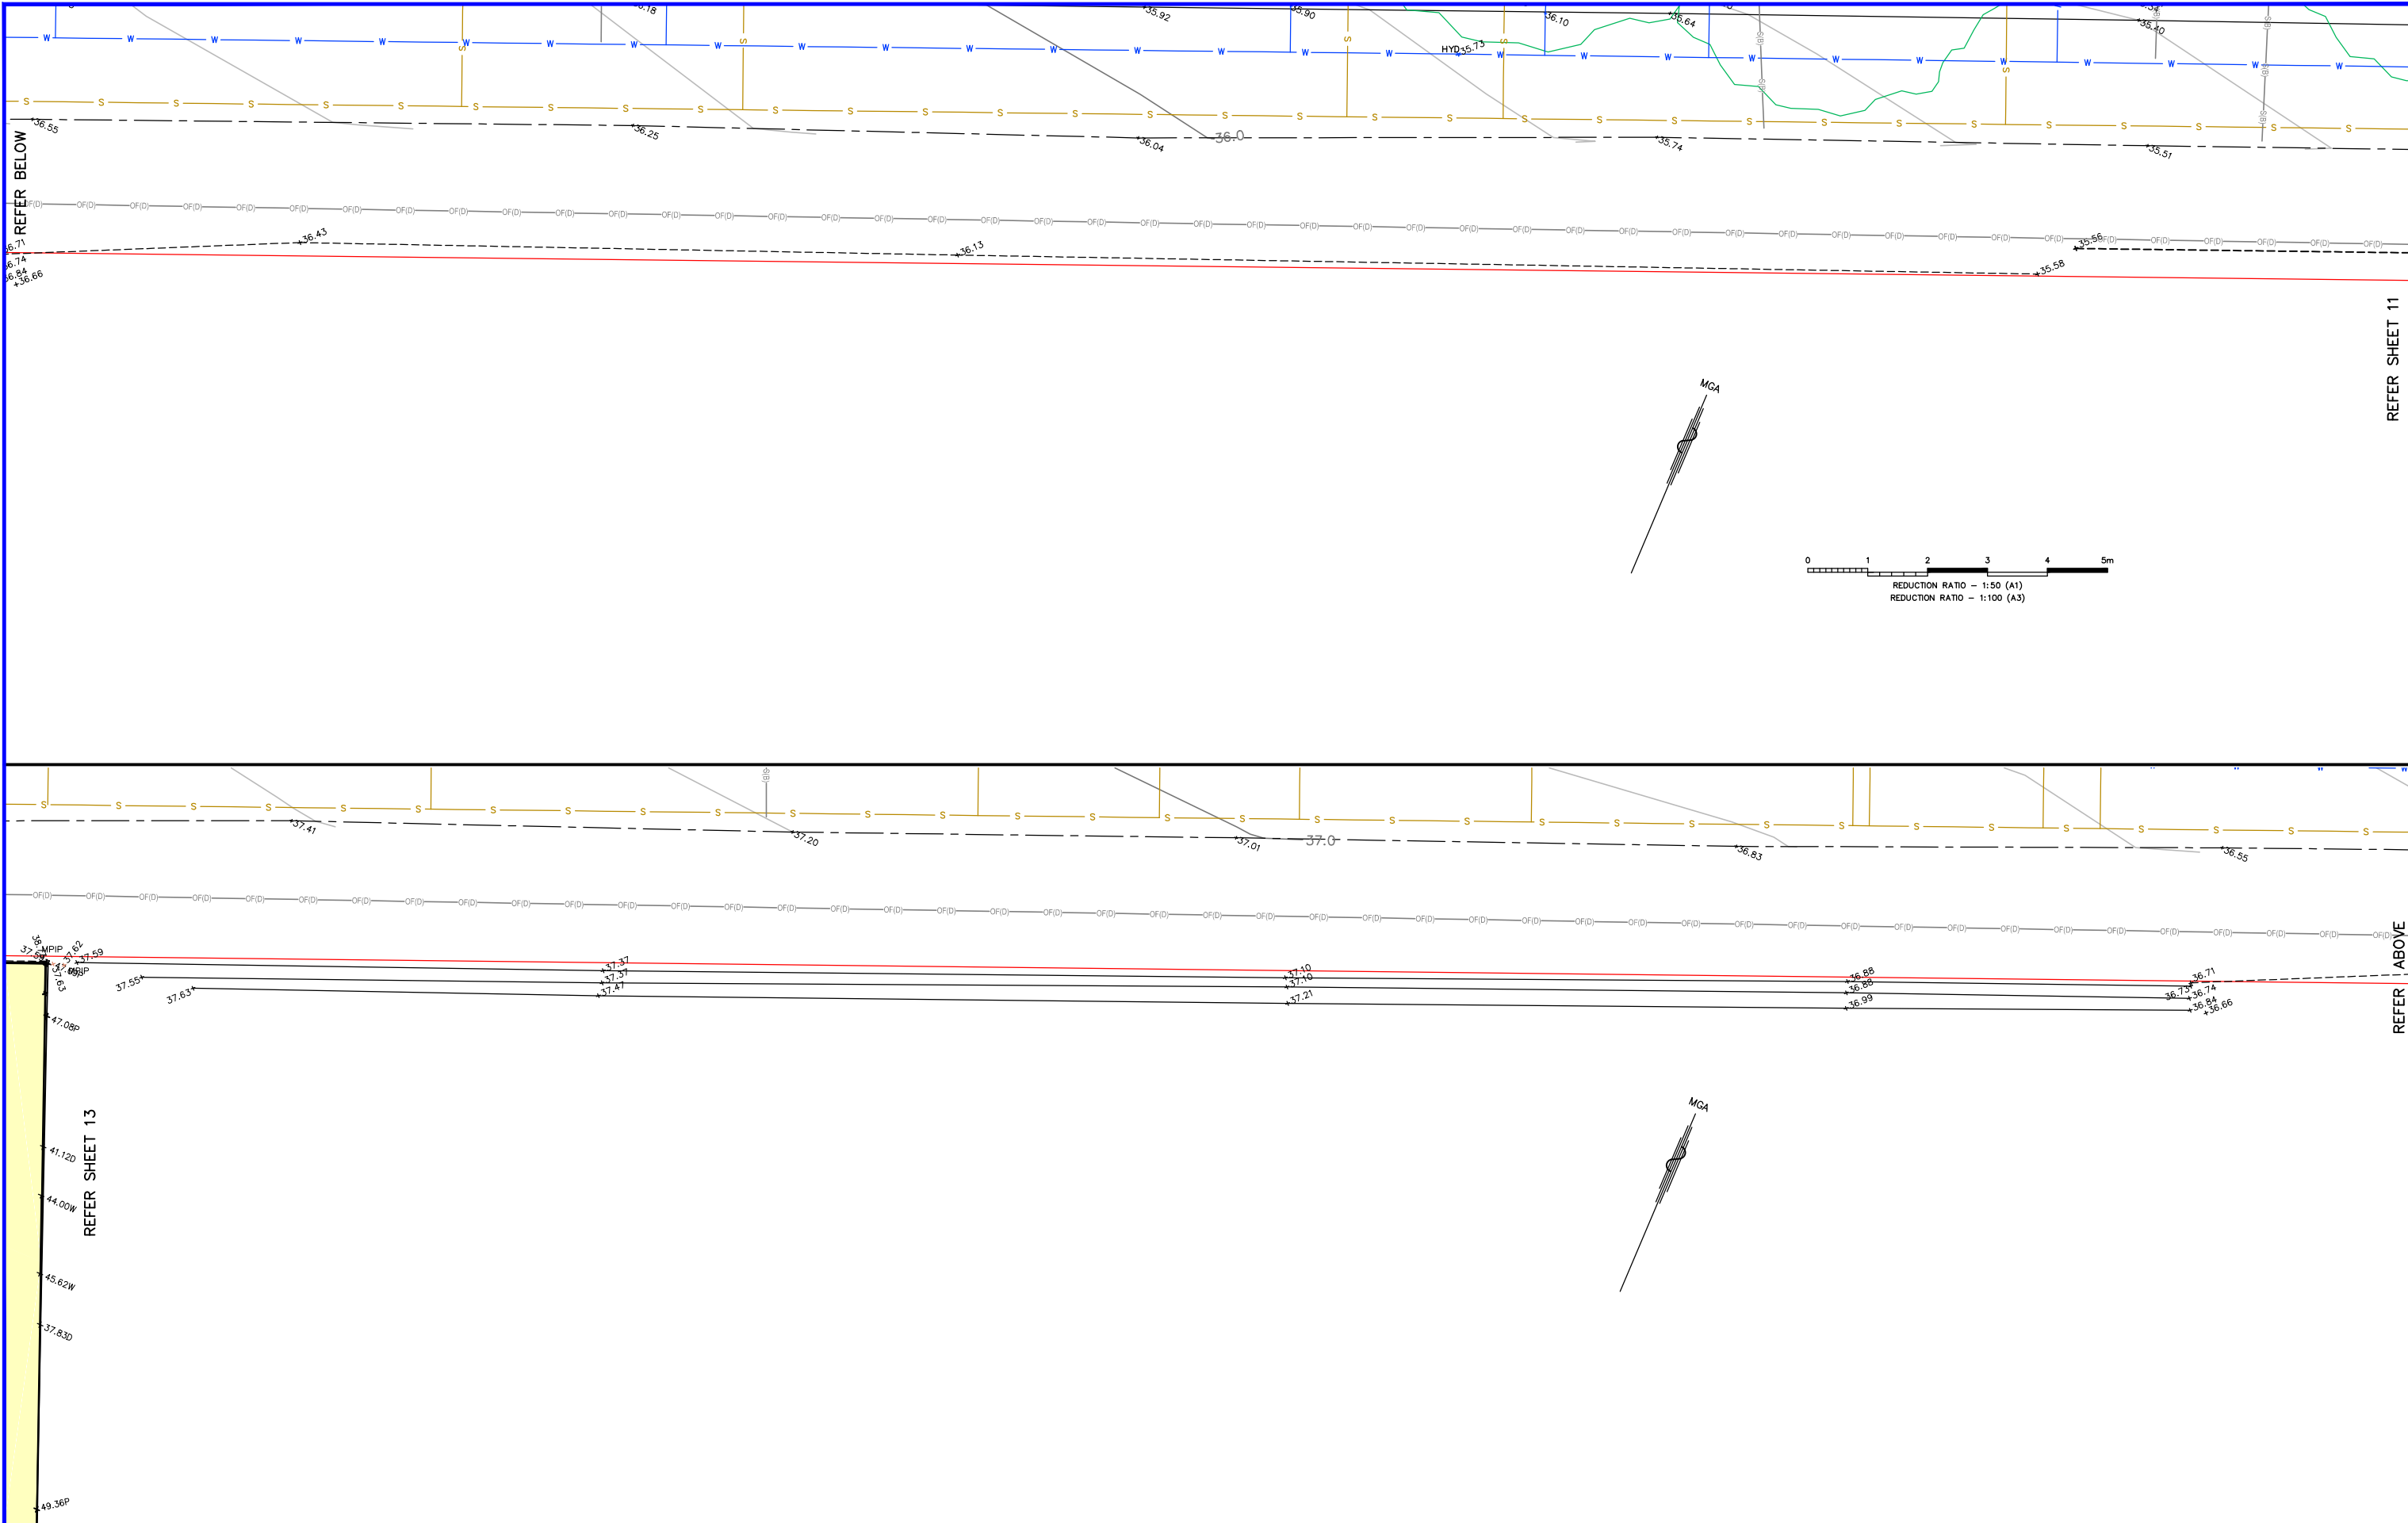


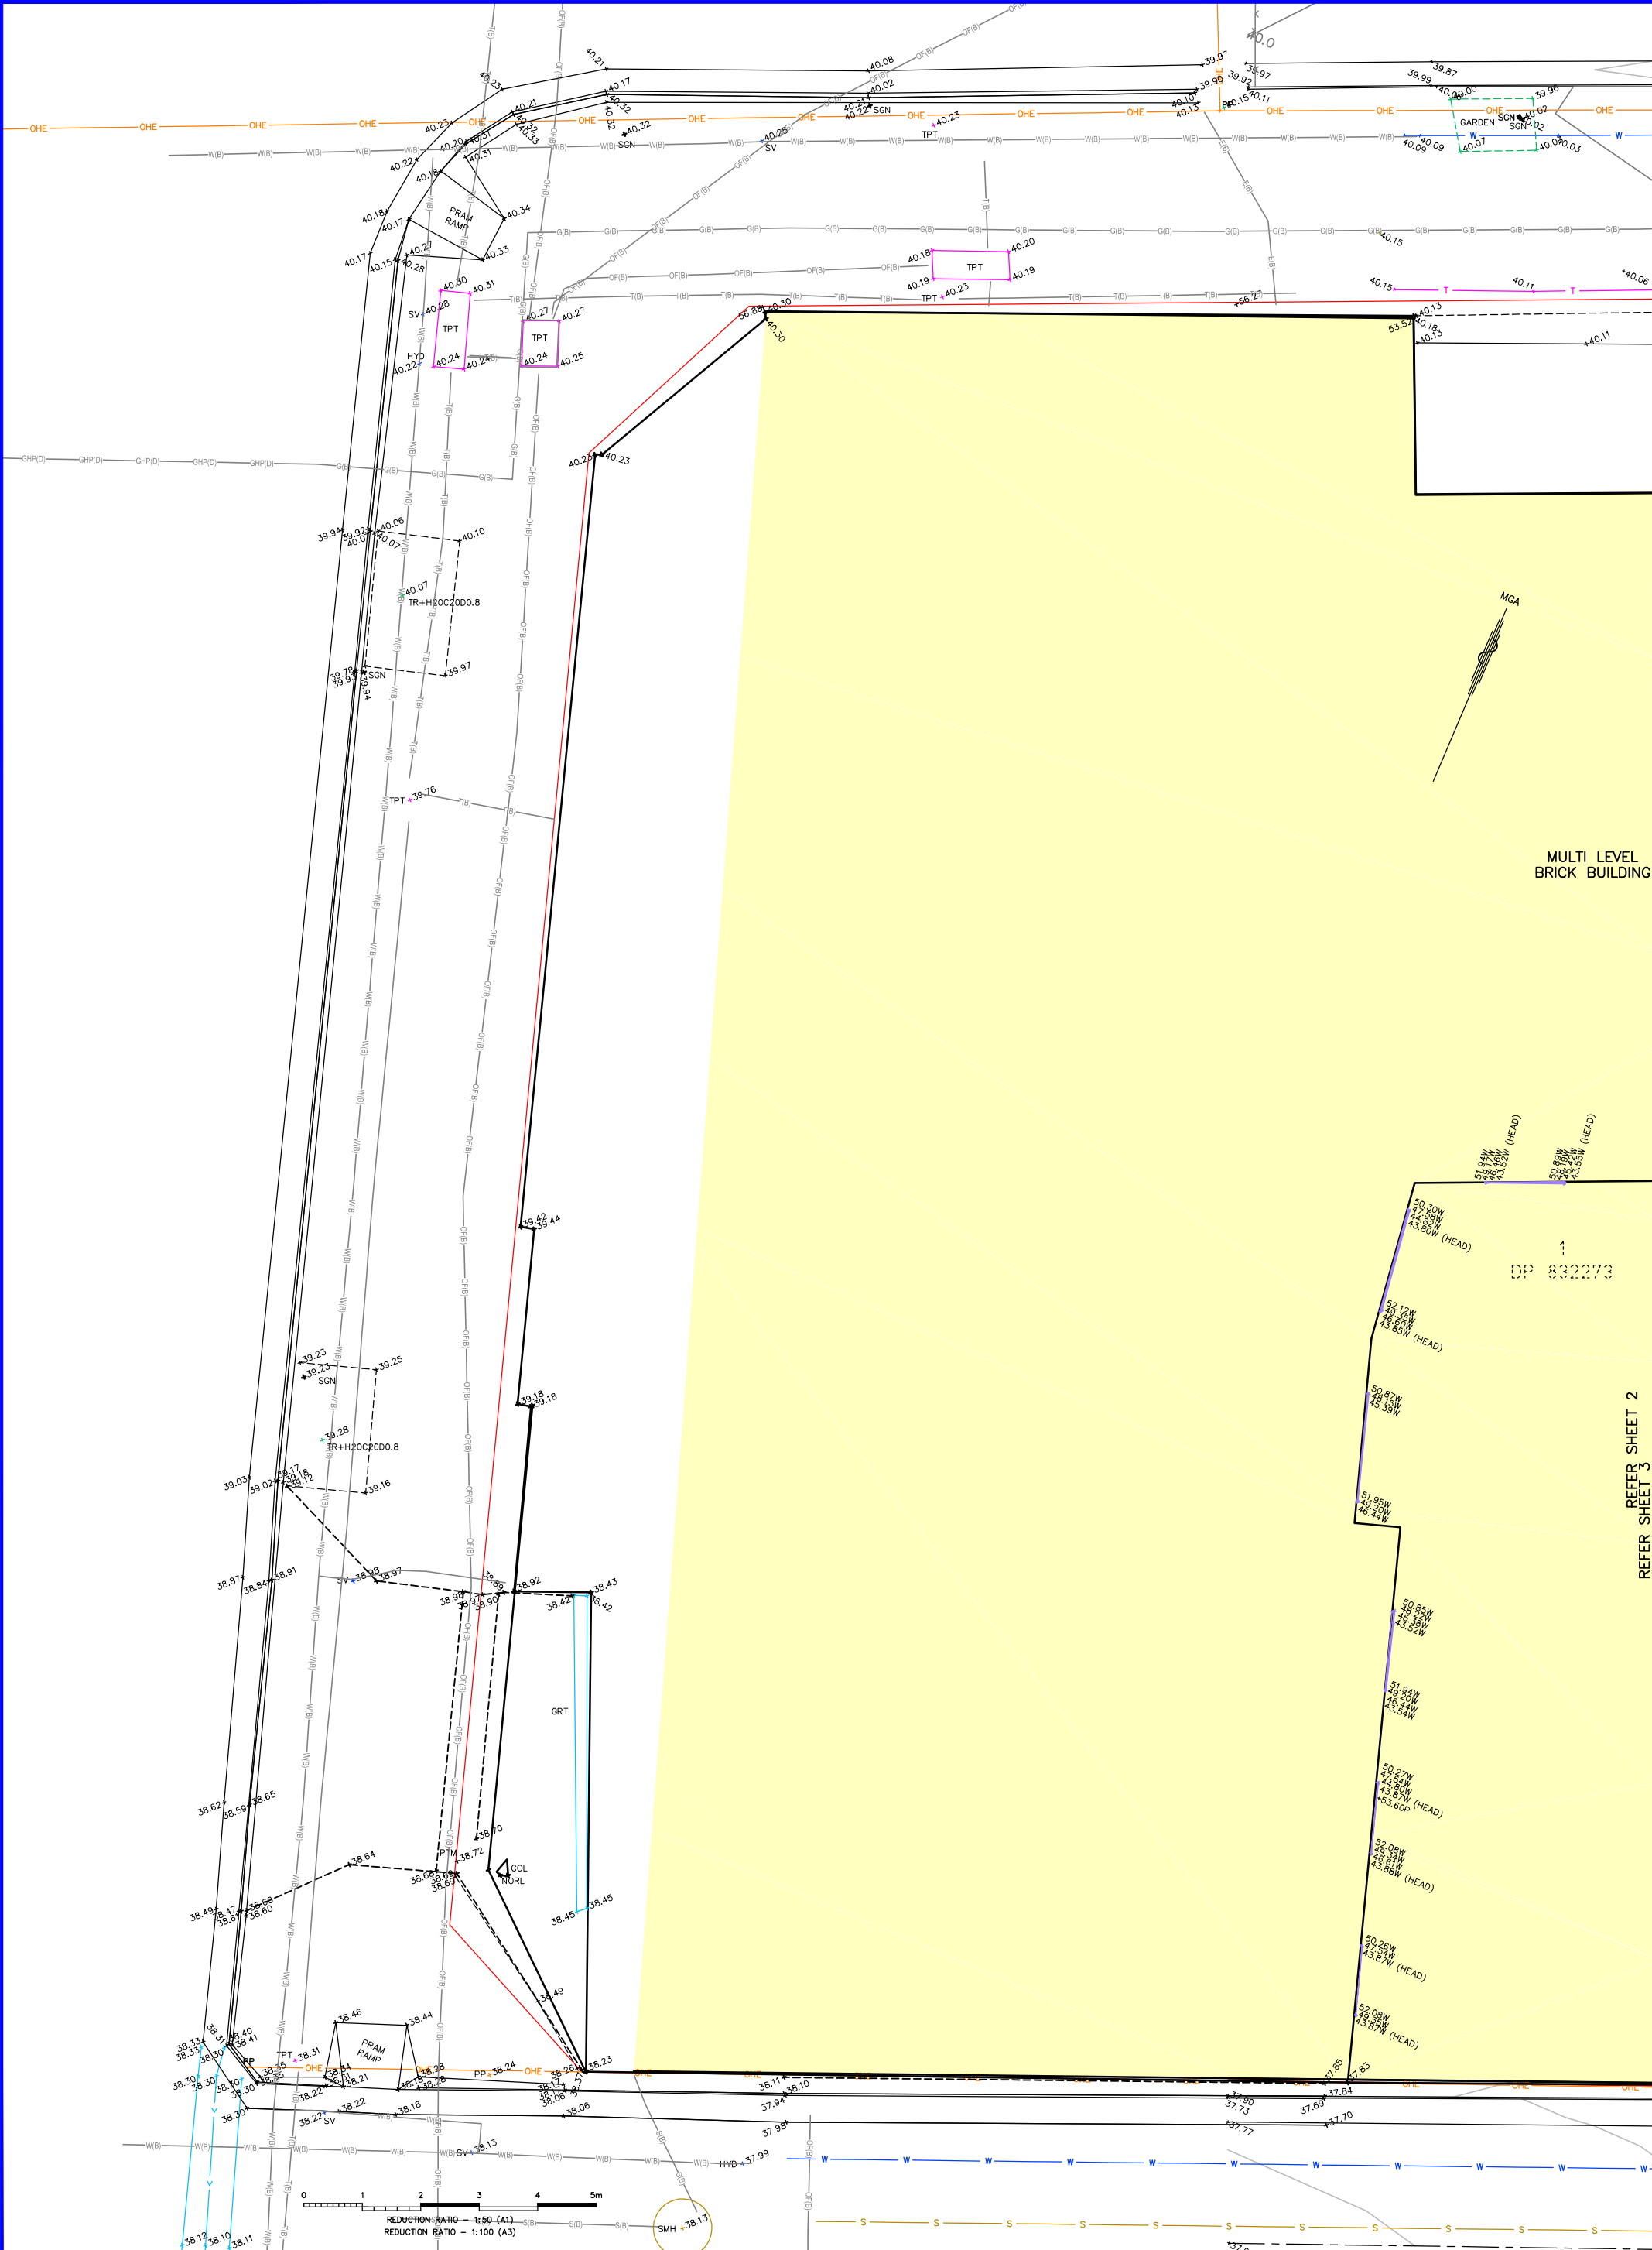


REVISIONS						COPYRIGHT NOTICE THIS DOCUMENT REMAINS THE PROPERTY OF MONTEATH & POWYS PTY LTD. ©	<div><b>Monteath &amp; Powys</b><small>Pty Ltd</small></div> <div>ACN 000 861 110</div> <div><div>SURVEYING</div><div>PLANNING</div><div>ENGINEERING DESIGN</div><div>PROJECT MANAGEMENT</div></div> <div>125 Bull Street Newcastle NSW 2300 PO Box 726 Newcastle NSW 2300 T 61 2 4926 1388 F 61 2 4929 3475</div> <div>88 Marquis St Gunnedah NSW 2380 PO Box 328 Gunnedah NSW 2380 T 61 2 6742 0166</div> <div>E <a href="mailto:survey@monteathpowys.com.au">survey@monteathpowys.com.au</a> W <a href="http://www.monteathpowys.com.au">www.monteathpowys.com.au</a></div>	Surveyed	Drafted	Checked	Client			SYDNEY UNIVERSITY	Sheet No.			
	4	EXTRA DETAIL ADDED IN LANEWAY	MAK	BJB	04/04/16				HG/SW	MAK	MG				12/14			
	3	SERVICE LINES ADDED IN LANE, FLOOR LEVELS AMENDED	MAK	MG	07/10/14	CONDITIONS OF USE.			REGISTERED SURVEYOR			Title				Revision		
	2	ISSUE TO CLIENT AS FINAL	MAK	MG	30/09/14	THIS DOCUMENT MAY ONLY BE USED BY THE CLIENT FOR THE PURPOSE FOR WHICH IT WAS COMMISSIONED. USE OF THE DOCUMENT FOR ANY OTHER PURPOSE IS NOT PERMITTED UNLESS PRIOR WRITTEN APPROVAL HAS BEEN OBTAINED FROM MONTEATH & POWYS PTY LTD.			Scale	@A1 : 1:50 @A3 : 1:100	Original Size	DETAIL SURVEY OF SYDNEY UNIVERSITY STUDENT ACCOMMODATION DARLINGTON ROAD, DARLINGTON						
	1	ISSUE TO CLIENT AS DRAFT	MAK	MG	30/09/14				DO NOT SCALE			A1	CAD File: 130196C_04		Ref No: 13/0196		Date: 22/09/2014	4
	No	REVISION	SVY	DFT	CHK	DATE												

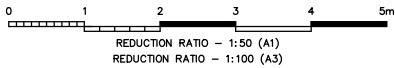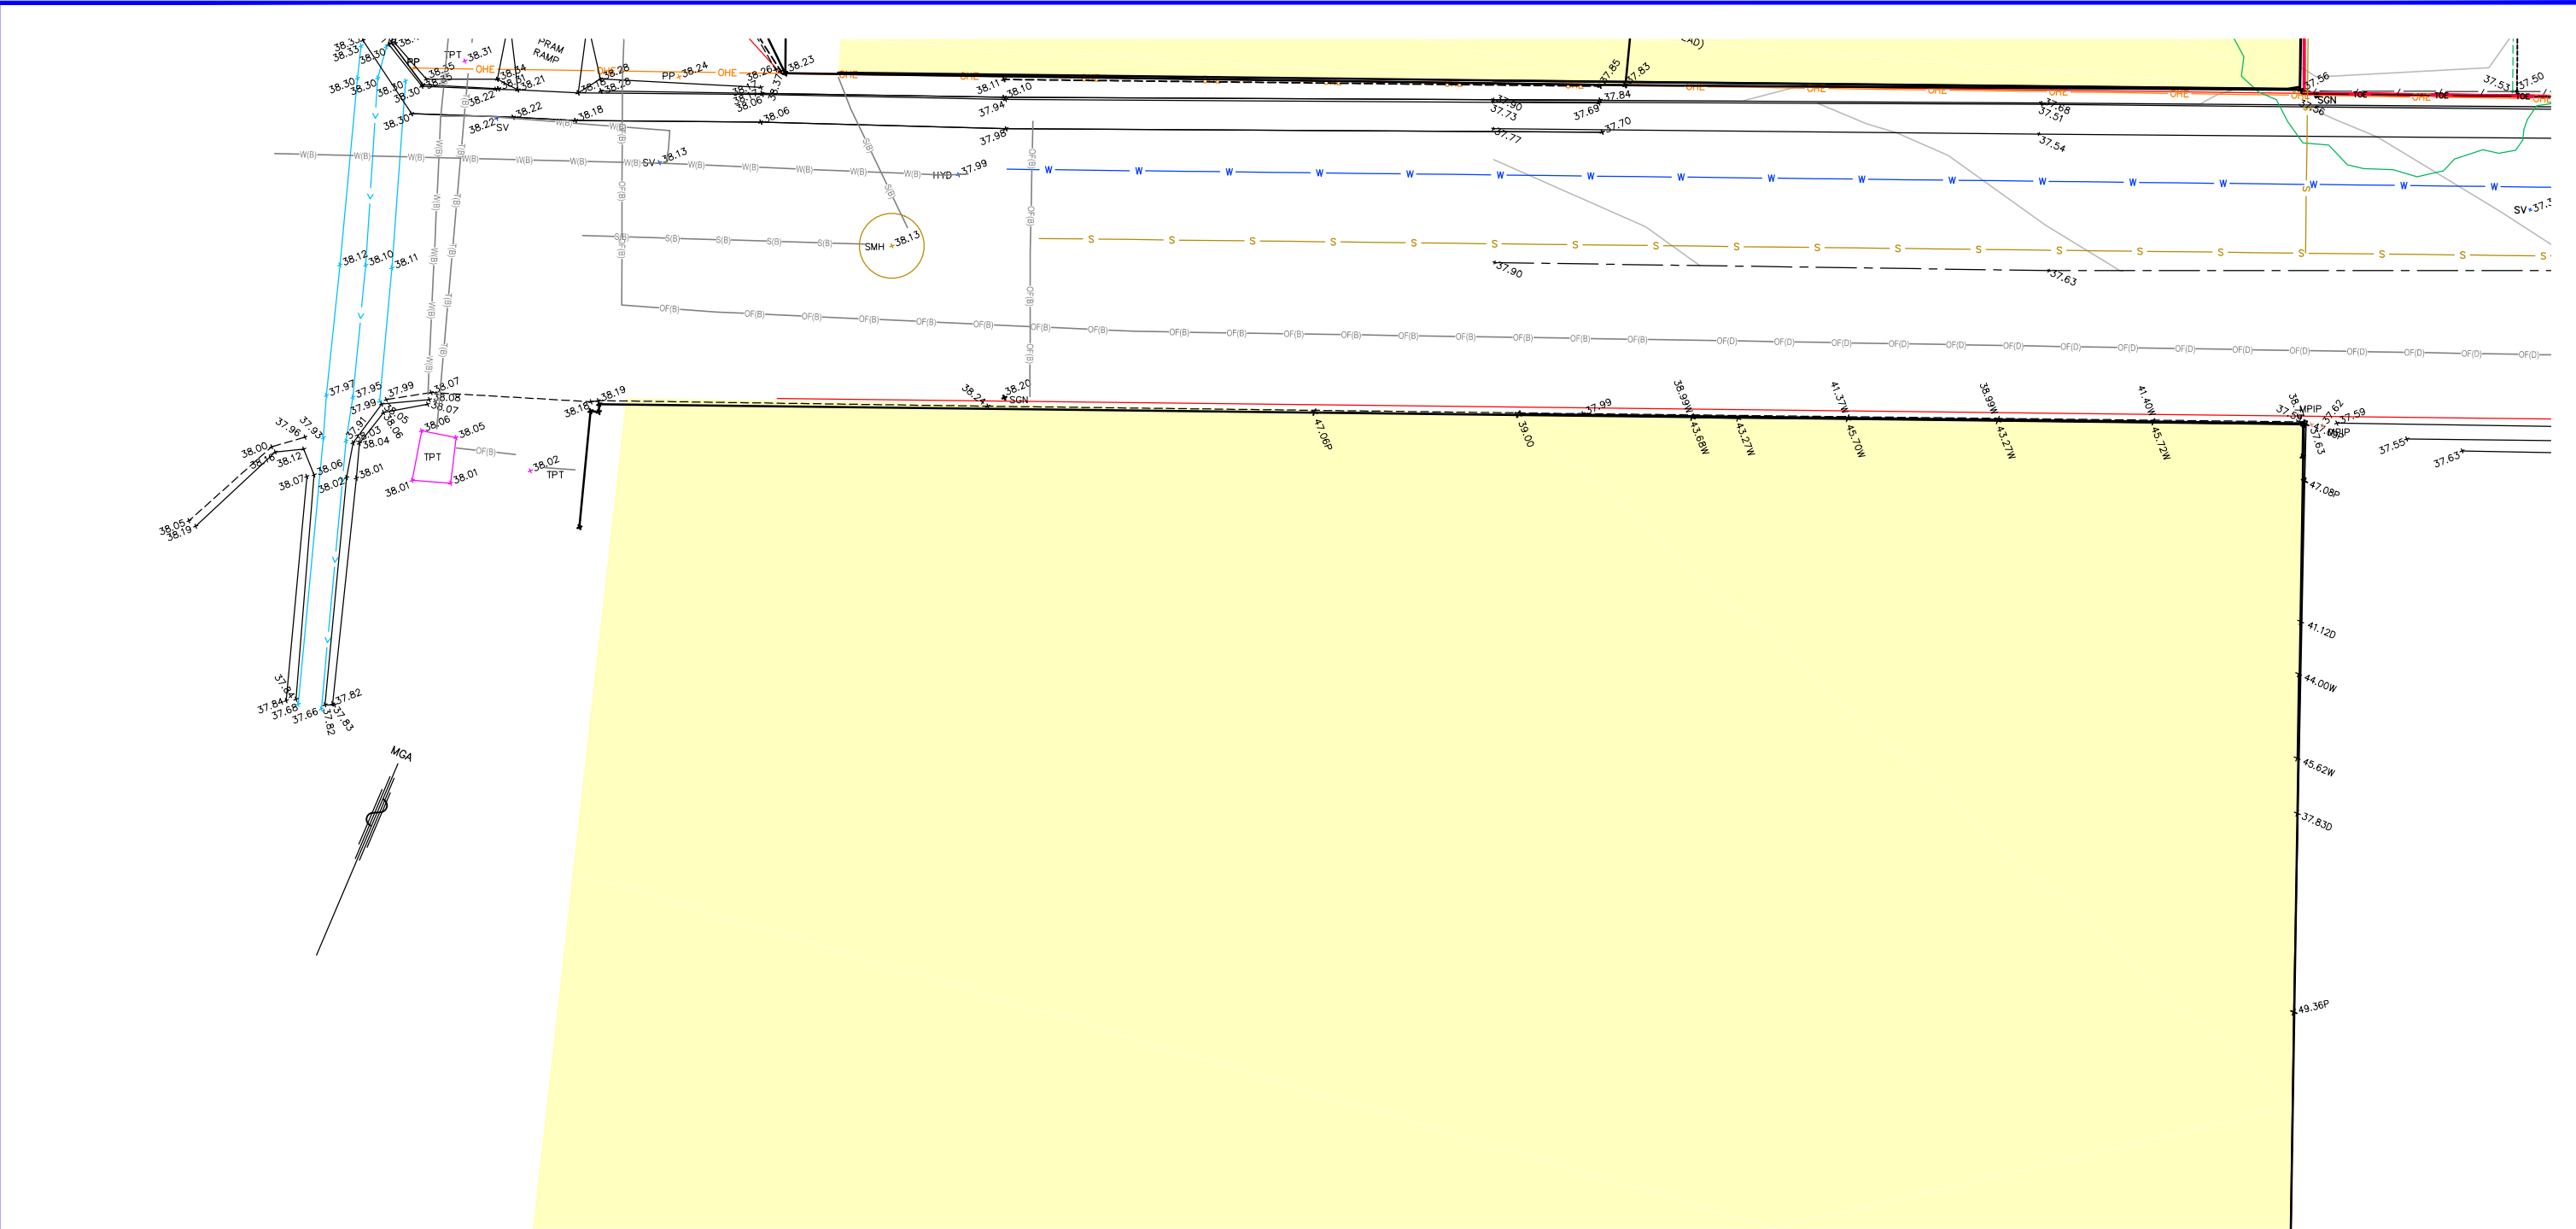

REVISIONS	4	EXTRA DETAIL ADDED IN LANEWAY	MAK	BJB	04/04/16	<div><div><div><div>COPYRIGHT NOTICE</div><div>THIS DOCUMENT REMAINS THE PROPERTY OF MONTEATH &amp; POWYS PTY LTD. ©</div></div><div><div>CONDITIONS OF USE.</div><div>THIS DOCUMENT MAY ONLY BE USED BY THE CLIENT FOR THE PURPOSE FOR WHICH IT WAS COMMISSIONED. USE OF THE DOCUMENT FOR ANY OTHER PURPOSE IS NOT PERMITTED UNLESS PRIOR WRITTEN APPROVAL HAS BEEN OBTAINED FROM MONTEATH &amp; POWYS PTY LTD.</div></div></div><div><div><div><div></div><div>ACN 000 861 110</div></div><div><div><div>SURVEYING</div><div>PLANNING</div><div>ENGINEERING DESIGN</div><div>PROJECT MANAGEMENT</div></div><div><div>125 Bull Street Newcastle NSW 2300</div><div>PO Box 726 Newcastle NSW 2300</div><div>T 61 2 4926 1388 F 61 2 4929 3475</div></div><div><div>88 Marquis St Gunnedah NSW 2380</div><div>PO Box 328 Gunnedah NSW 2380</div><div>T 61 2 6742 0166</div></div><div><div>E <a href="mailto:survey@monteathpowys.com.au">survey@monteathpowys.com.au</a></div><div>W <a href="http://www.monteathpowys.com.au">www.monteathpowys.com.au</a></div></div></div></div></div></div>	Surveyed	Drafted	Checked	Client		SYDNEY UNIVERSITY	Sheet No.
	3	SERVICE LINES ADDED IN LANE, FLOOR LEVELS AMENDED	MAK	MG	07/10/14						13/14		
	2	ISSUE TO CLIENT AS FINAL	MAK	MG	30/09/14						Revision		
	1	ISSUE TO CLIENT AS DRAFT	MAK	MG	30/09/14						4		
	No	REVISION	SVY	DFT	CHK		DATE						
						REGISTERED SURVEYOR		Title					
						Scale @A1 : 1:50 @A3 : 1:100	Original Size	DETAIL SURVEY OF SYDNEY UNIVERSITY STUDENT ACCOMMODATION DARLINGTON ROAD, DARLINGTON					
						DO NOT SCALE	A1	CAD File: 130196C_04	Ref No: 13/0196	Date: 22/09/2014			





REVISIONS						COPYRIGHT NOTICE THIS DOCUMENT REMAINS THE PROPERTY OF MONTETH & POWYS PTY LTD. ©		 <b>Monteath &amp; Powys</b> Pty Ltd JACH 000 861 110 SURVEYING PLANNING ENGINEERING DESIGN PROJECT MANAGEMENT 125 Bull Street Newcastle NSW 2300 PO Box 726 Newcastle NSW 2300 T 61 2 4926 1388 F 61 2 4929 3475 E <a href="mailto:survey@monteathpowys.com.au">survey@monteathpowys.com.au</a> W <a href="http://www.monteathpowys.com.au">www.monteathpowys.com.au</a>	Surveyed	Drafted	Checked	Client	SYDNEY UNIVERSITY  DETAIL SURVEY OF SYDNEY UNIVERSITY STUDENT ACCOMMODATION DARLINGTON ROAD, DARLINGTON	Sheet No.		
	4	EXTRA DETAIL ADDED IN LANEWAY					MAK		BJB	04/04/16	HG/SW	MAK		MG		14/14
	3	SERVICE LINES ADDED IN LANE, FLOOR LEVELS AMENDED					MAK		MG	07/10/14	REGISTERED SURVEYOR			Title  Original Size  A1		
	2	ISSUE TO CLIENT AS FINAL					MAK		MG	30/09/14	Scale @A1: 1:50 @A3: 1:100					
	1	ISSUE TO CLIENT AS DRAFT					MAK		MG	30/09/14	DO NOT SCALE					
	No	REVISION	SVY	DTT	CHK	DATE				CAD File: 130196C_04					Ref No: 13/0196	