



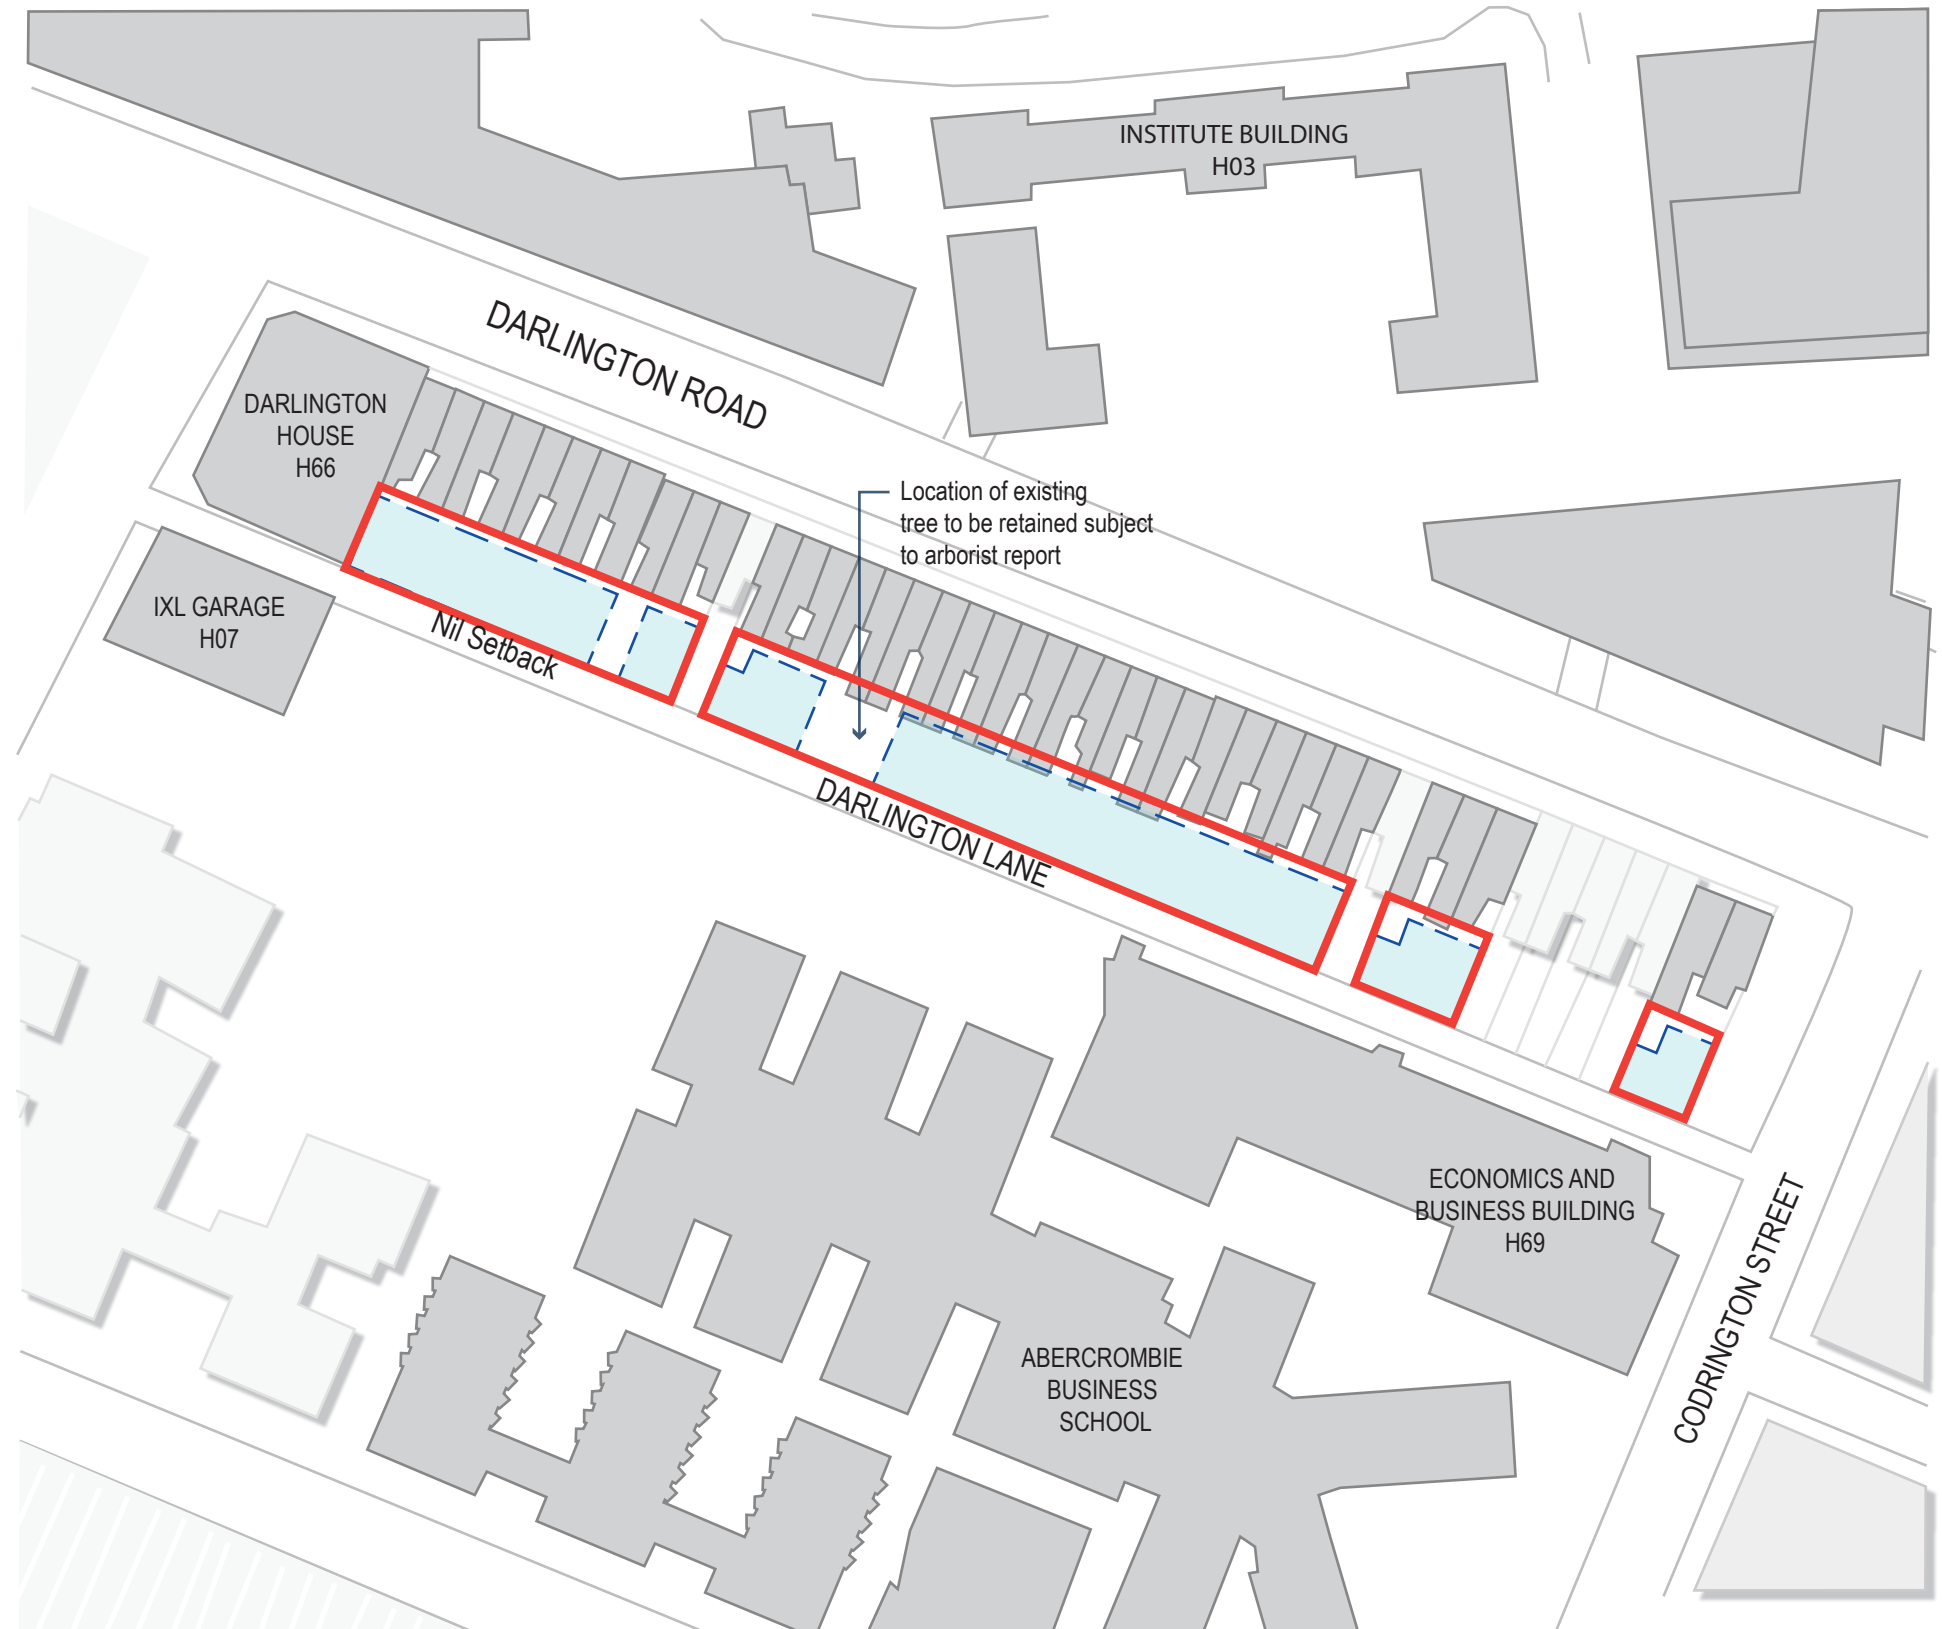

01 - DARLINGTON TERRACES - PROPOSED ENVELOPE PLAN

LEGEND:

- Proposed Building Envelope
- Indicative building forms subject to future DA

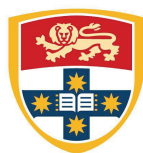

THE UNIVERSITY OF
SYDNEY
www.sydney.edu.au/facilities/

Project Name:
CAMPUS IMPROVEMENT PROGRAM

Drawing Title:
DARLINGTON TERRACE - PROPOSED ENVELOPE PLAN

Scale bar:
0 10m 20m 30m 40m 50m
SCALE: 1 : 1000 @ A3

Drawing no:	SSD-H-11
Date:	21-05-2020
Drawn by:	CIS
Checked by:	JC

Revision:
C

