


1 01 JANUARY 10AM

1:200

BETWEEN 10AM - 2.30PM (INCLUSIVE) NO.120 DARLINGTON ROAD RECEIVES **4.5 HOURS** OF SOLAR ACCESS TO AT LEAST 8SQM OF THEIR REAR PRIVATE OPEN SPACE.

2.5 HOURS ABOVE THE SYDNEY DCP REQUIREMENT OF MIN. 2 HOURS

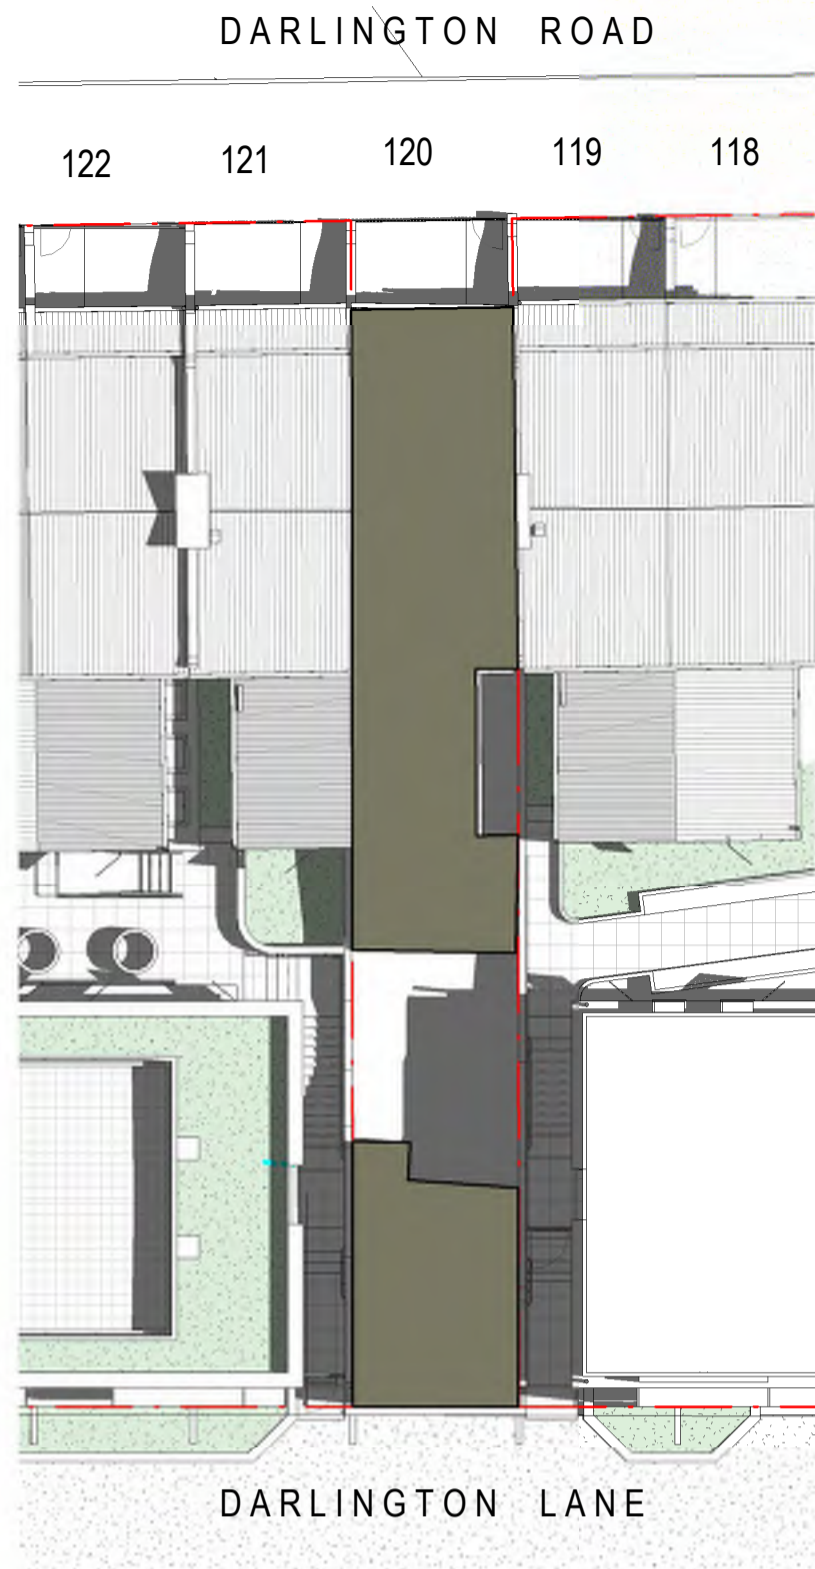

3 15 JANUARY 10AM

1:200

BETWEEN 10AM - 3PM (INCLUSIVE) NO.120 DARLINGTON ROAD RECEIVES **5 HOURS** OF SOLAR ACCESS TO AT LEAST 8SQM OF THEIR REAR PRIVATE OPEN SPACE.

3 HOURS ABOVE THE SYDNEY DCP REQUIREMENT OF MIN. 2 HOURS




5 01 FEBRUARY 10AM

1:200

BETWEEN 10AM - 3PM (INCLUSIVE) NO.120 DARLINGTON ROAD RECEIVES **5 HOURS** OF SOLAR ACCESS TO AT LEAST 8SQM OF THEIR REAR PRIVATE OPEN SPACE.

3 HOURS ABOVE THE SYDNEY DCP REQUIREMENT OF MIN. 2 HOURS

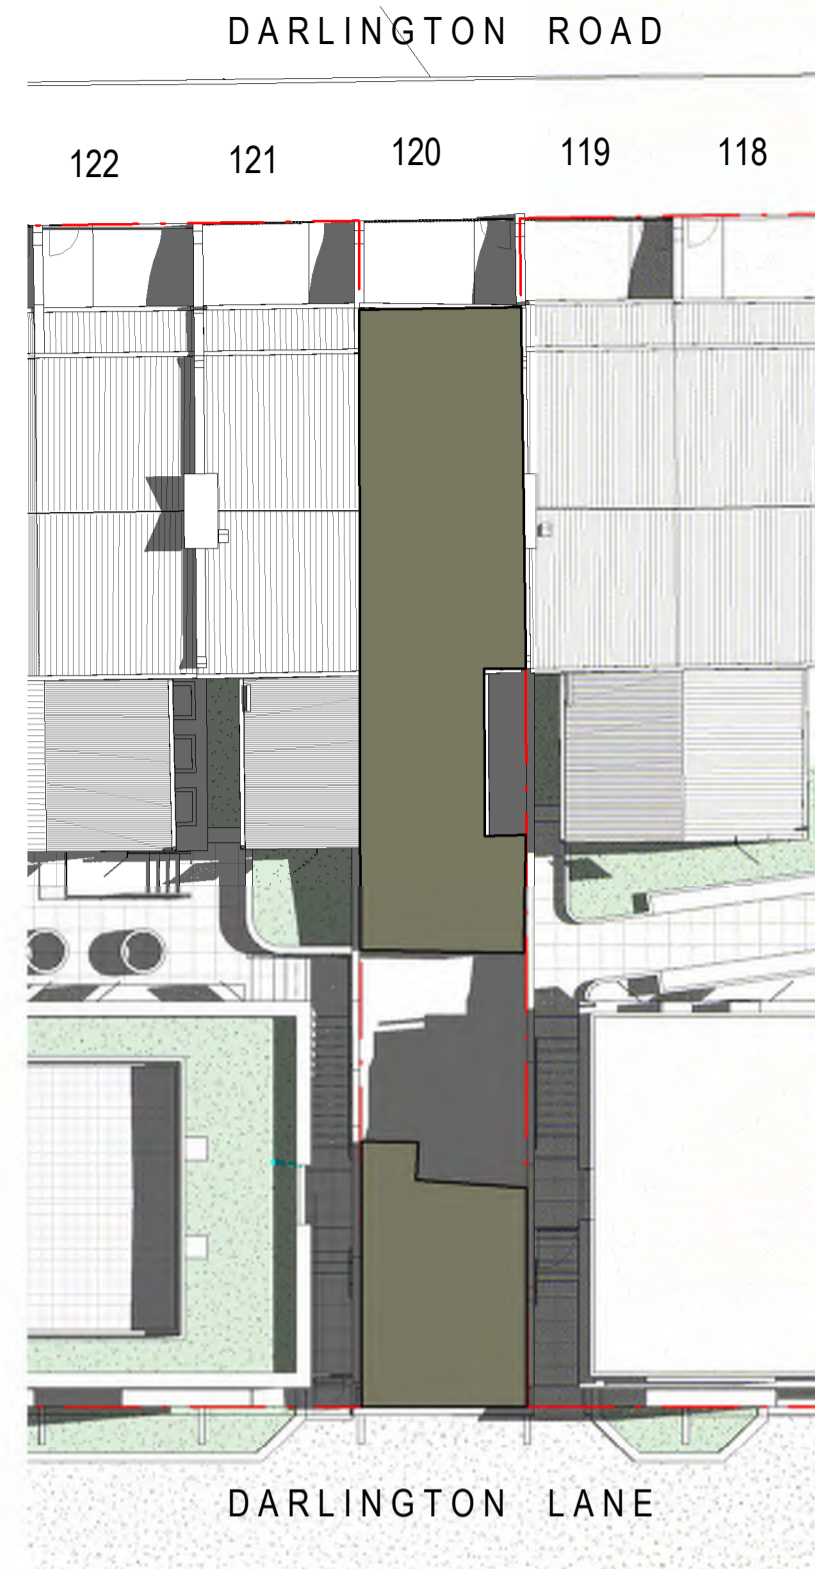

7 15 FEBRUARY 10AM

1:200

BETWEEN 10AM - 3PM (INCLUSIVE) NO.120 DARLINGTON ROAD RECEIVES **5 HOURS** OF SOLAR ACCESS TO AT LEAST 8SQM OF THEIR REAR PRIVATE OPEN SPACE.

3 HOURS ABOVE THE SYDNEY DCP REQUIREMENT OF MIN. 2 HOURS




9 01 MARCH 10.30AM

1:200

BETWEEN 10.30AM - 3PM (INCLUSIVE) NO.120 DARLINGTON ROAD RECEIVES **4.5 HOURS** OF SOLAR ACCESS TO AT LEAST 8SQM OF THEIR REAR PRIVATE OPEN SPACE.

2.5 HOURS ABOVE THE SYDNEY DCP REQUIREMENT OF MIN. 2 HOURS

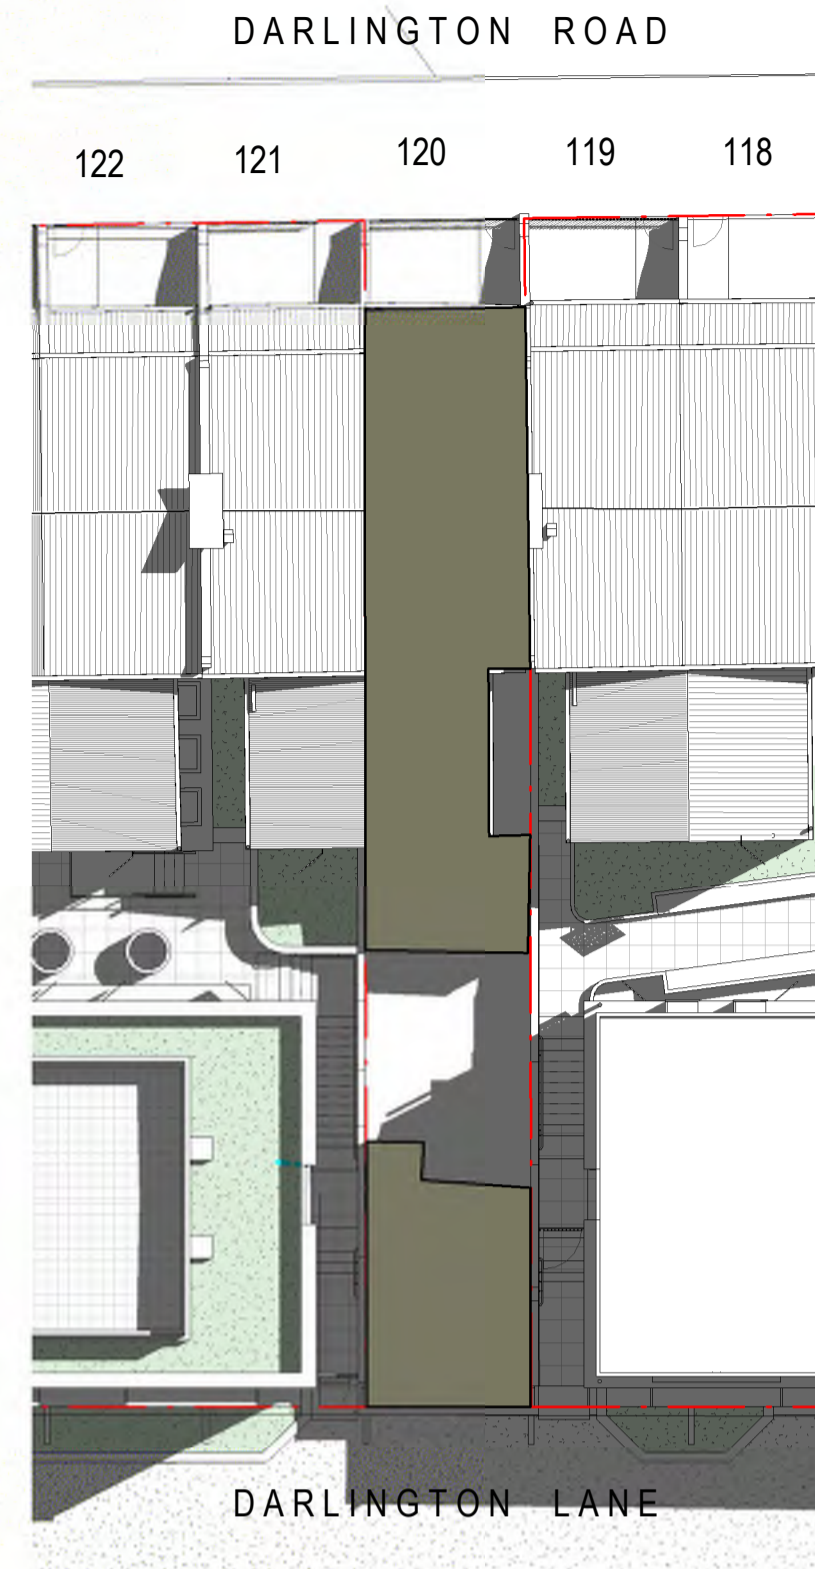


11 15 MARCH 10.30AM

1:200


BETWEEN 10.30AM - 2PM (INCLUSIVE) NO.120 DARLINGTON ROAD RECEIVES **3.5 HOURS** OF SOLAR ACCESS TO AT LEAST 8SQM OF THEIR REAR PRIVATE OPEN SPACE.

1.5 HOURS ABOVE THE SYDNEY DCP REQUIREMENT OF MIN. 2 HOURS

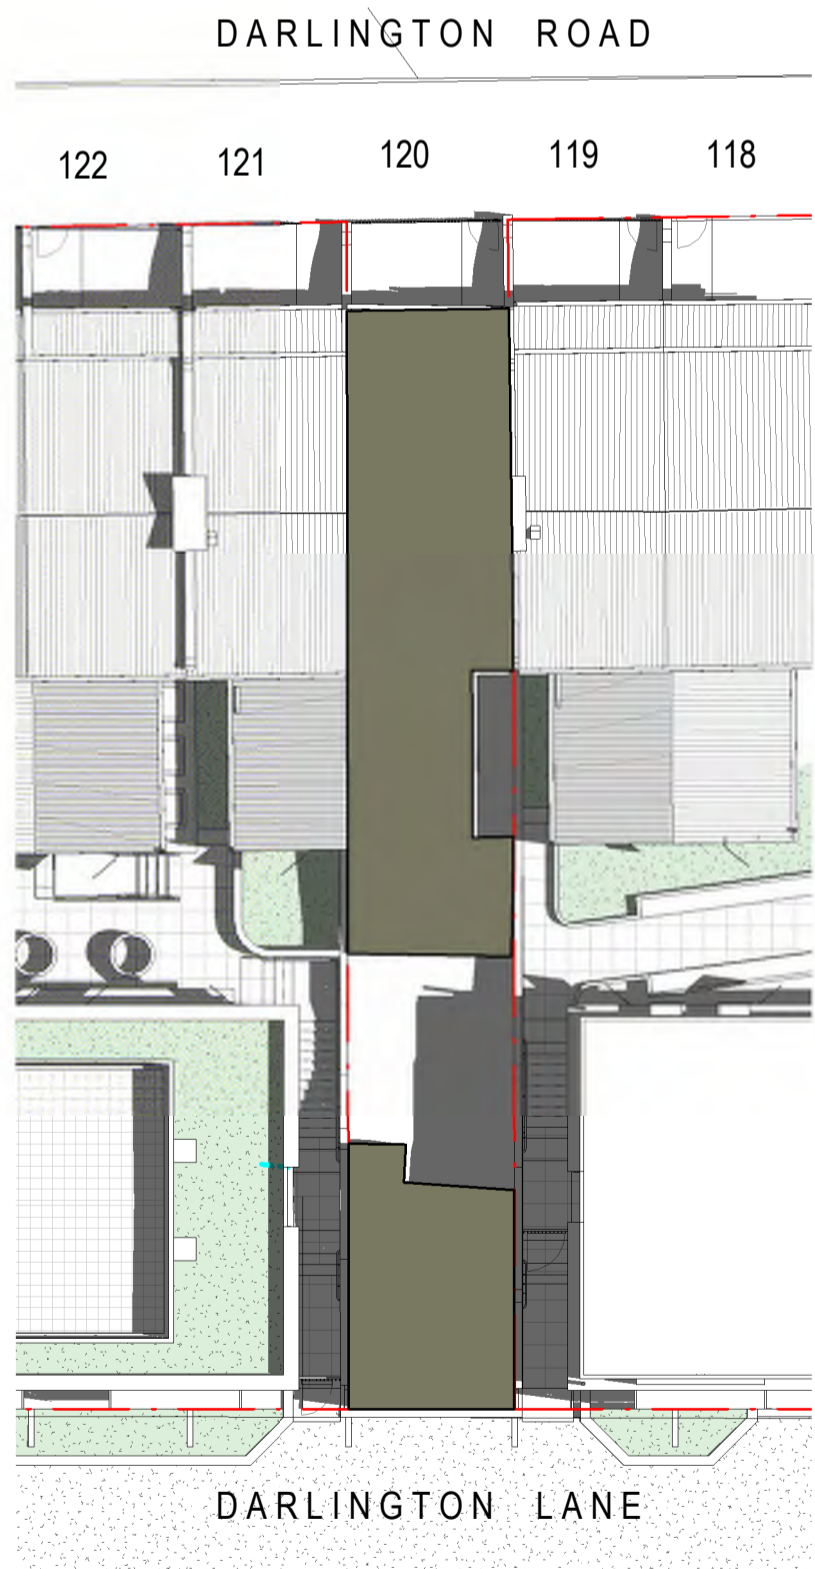


2 01 JANUARY 2.30PM

1:200

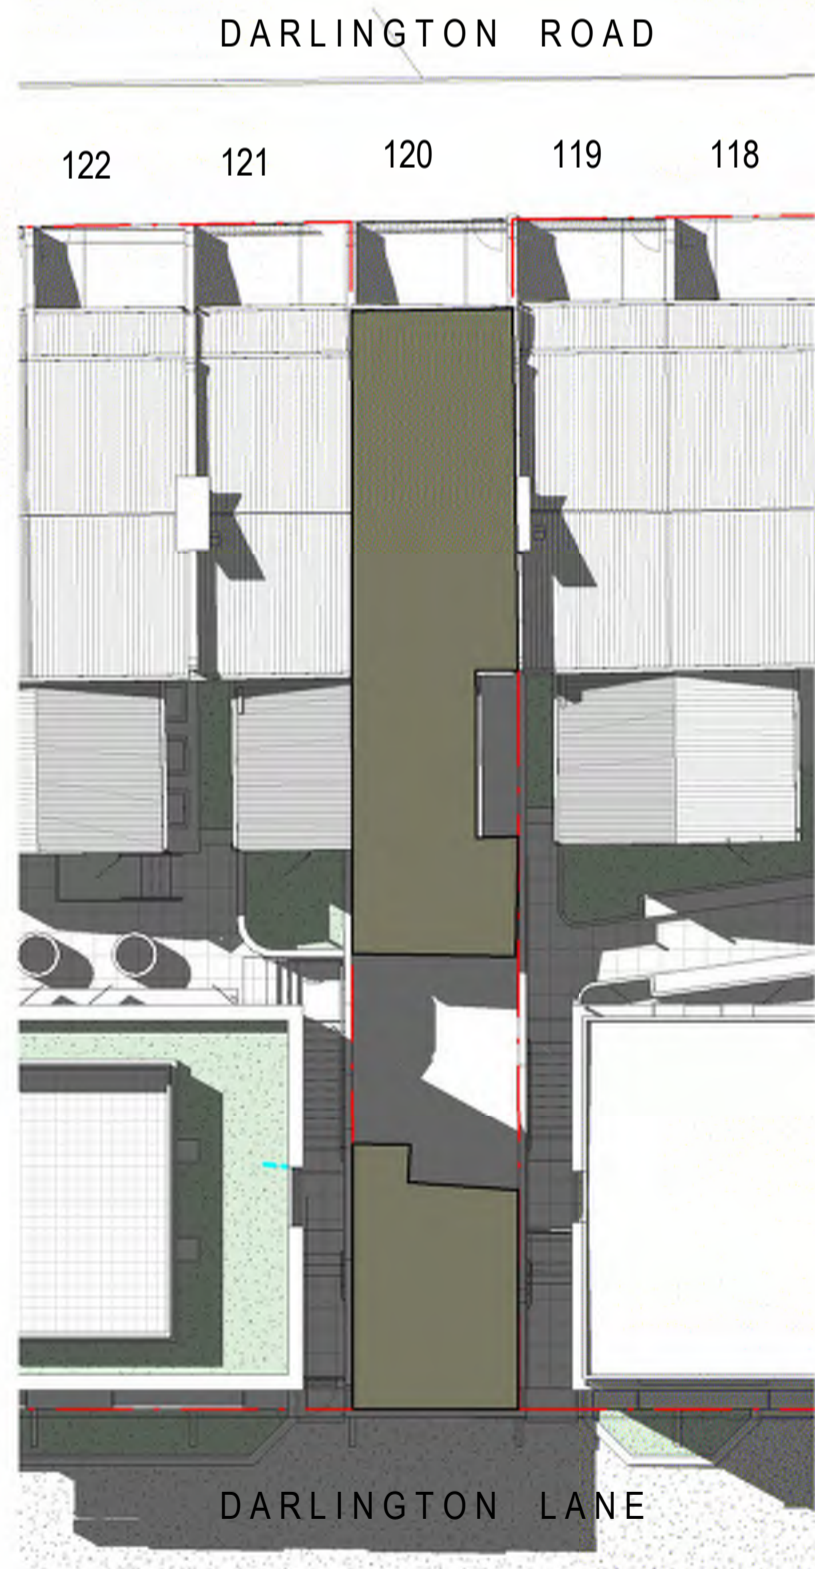


4 15 JANUARY 3PM

1:200

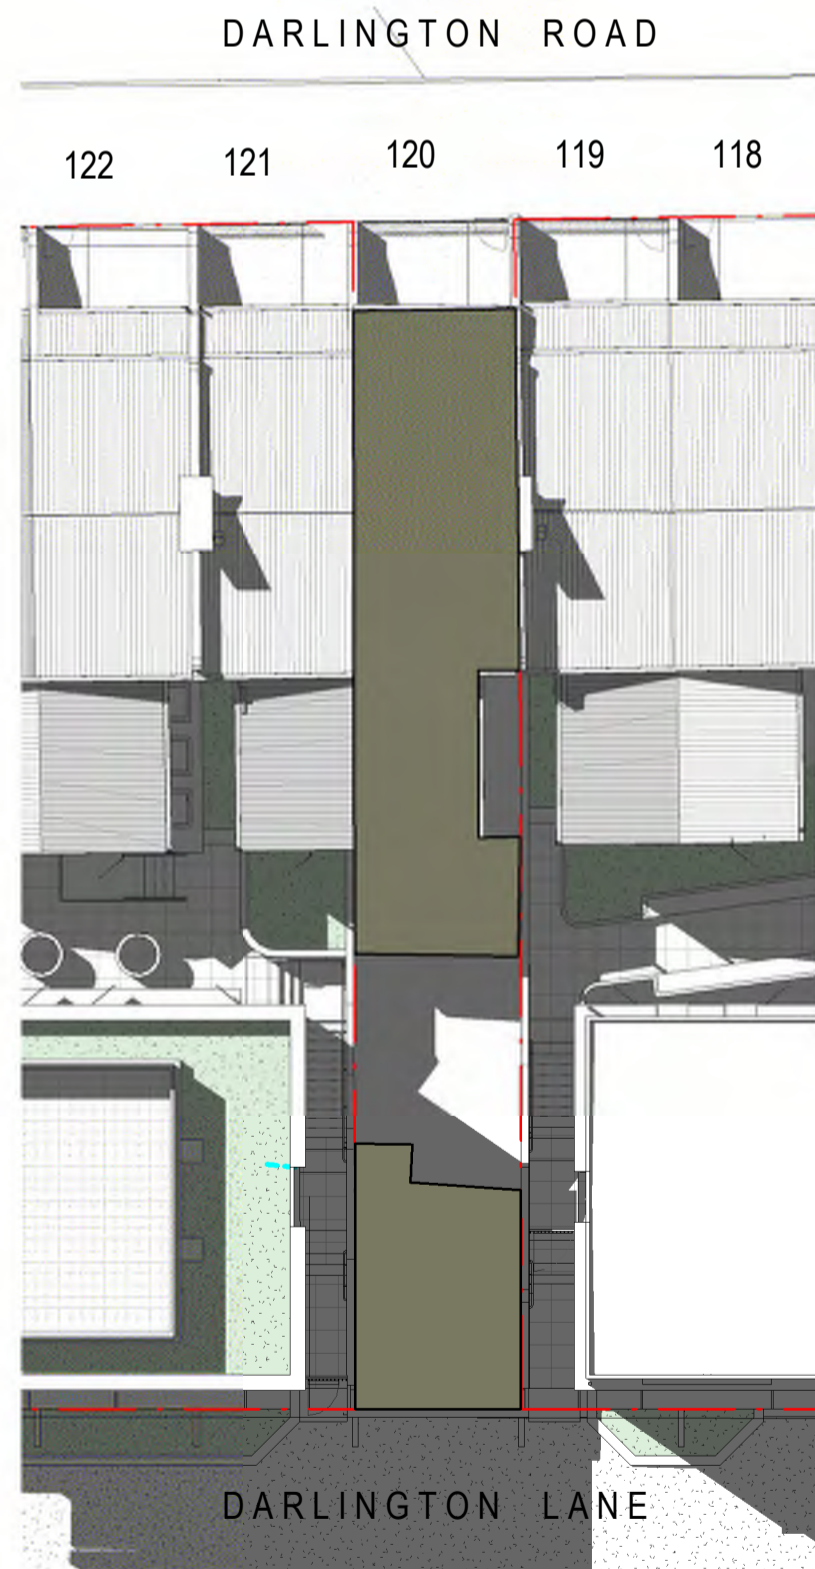

6 01 FEBRUARY 3PM

1:200

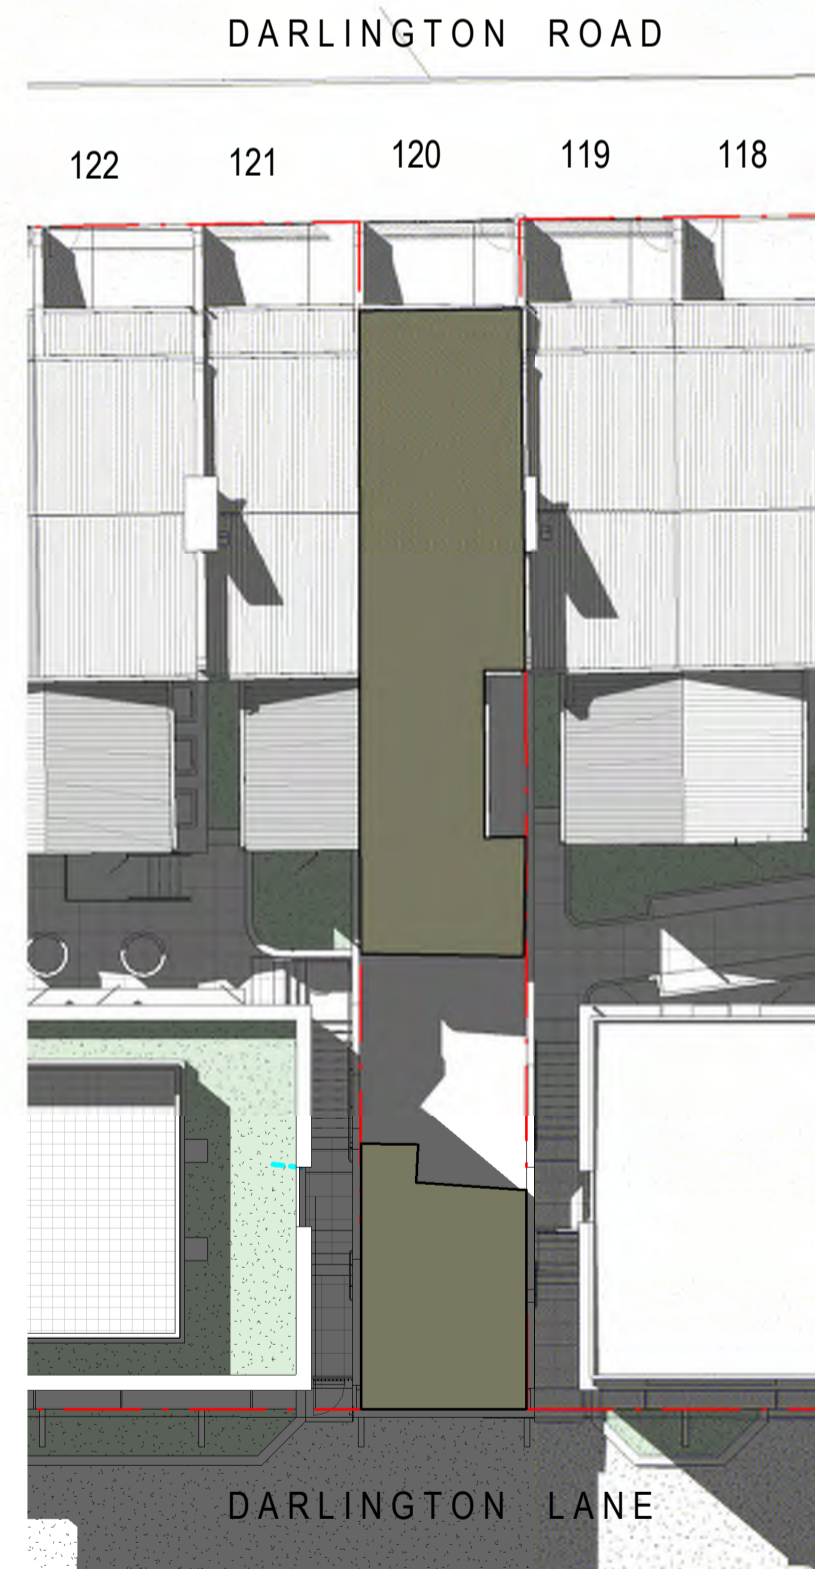

8 15 FEBRUARY 3PM

1:200



10 01 MARCH 3PM

1:200



12 15 MARCH 2PM

1:200

Key	Revisions	Description	Ver	App'd
	No. 1	Date 05/06/20	VB	JW
		REVISED SSDA ISSUE		



Project

DARLINGTON ROAD TERRACES MIXED USE BUILDING ADDITIONS AND ALTERATIONS TO THE DARLINGTON ROAD TERRACES AND PUBLIC DOMAIN IMPROVEMENTS

Darlington Road DARLINGTON NSW 2008

Proj. No. 14051

Drawing Title

PROPOSED SHADOW DIAGRAMS - UNIT 120 (JAN-MAR)

Drawing Status

NOT FOR CONSTRUCTION

Scale

1:200 @A1


Drawing No.

DA3910


Issue

1


0 2,000 4,000 8,000 16,000 m

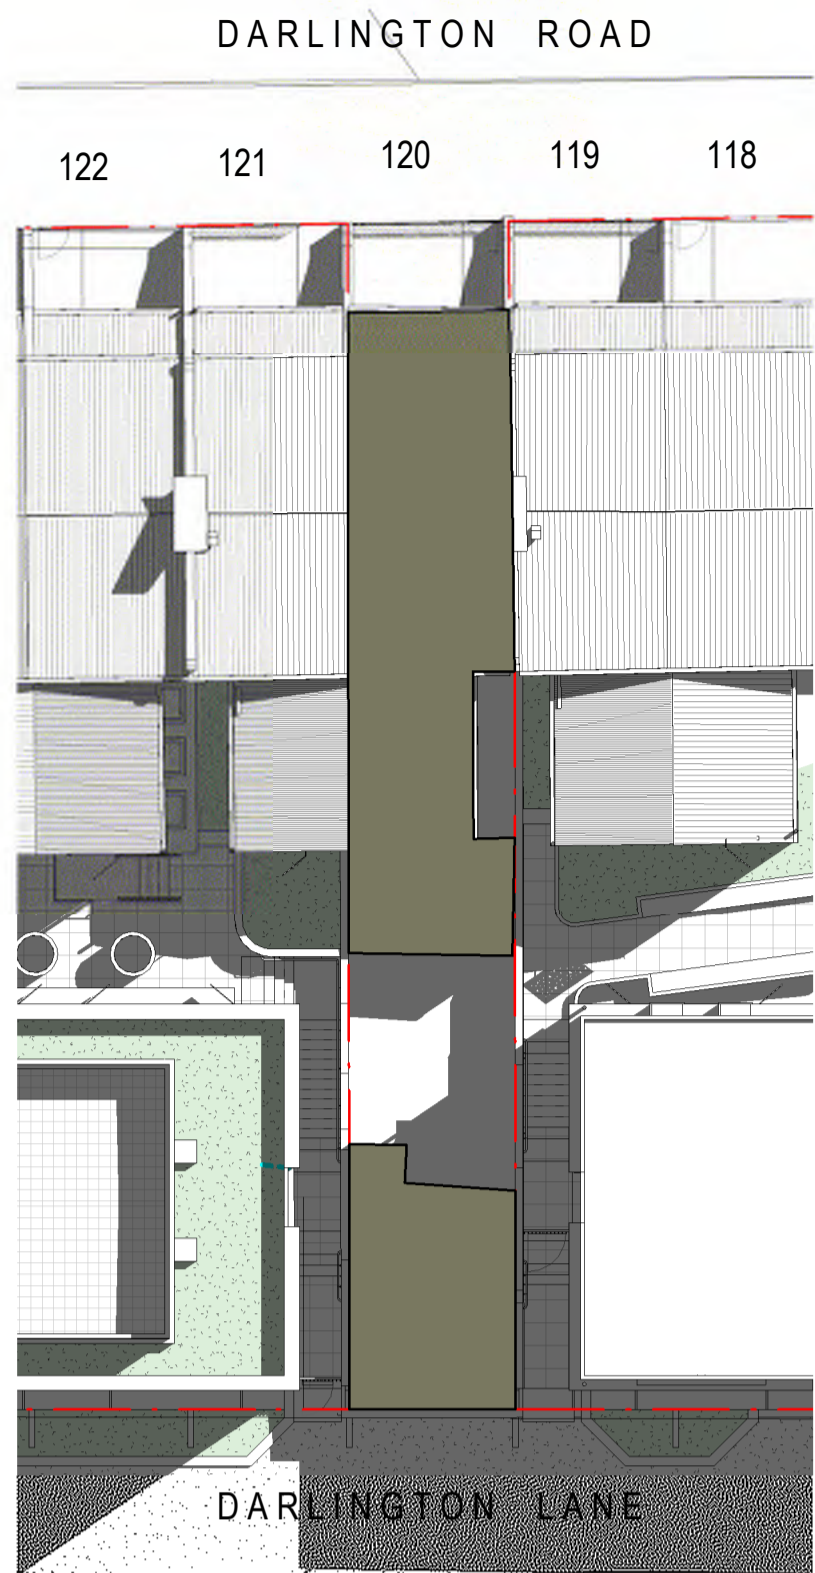


1 01 APRIL 10.30AM  
1:200  
BETWEEN 10.30AM - 1.30PM (INCLUSIVE) NO.120 DARLINGTON ROAD RECEIVES **3 HOURS** OF SOLAR ACCESS TO AT LEAST 8SQM OF THEIR REAR PRIVATE OPEN SPACE.  
1 HOUR ABOVE THE SYDNEY DCP REQUIREMENT OF MIN. 2 HOURS

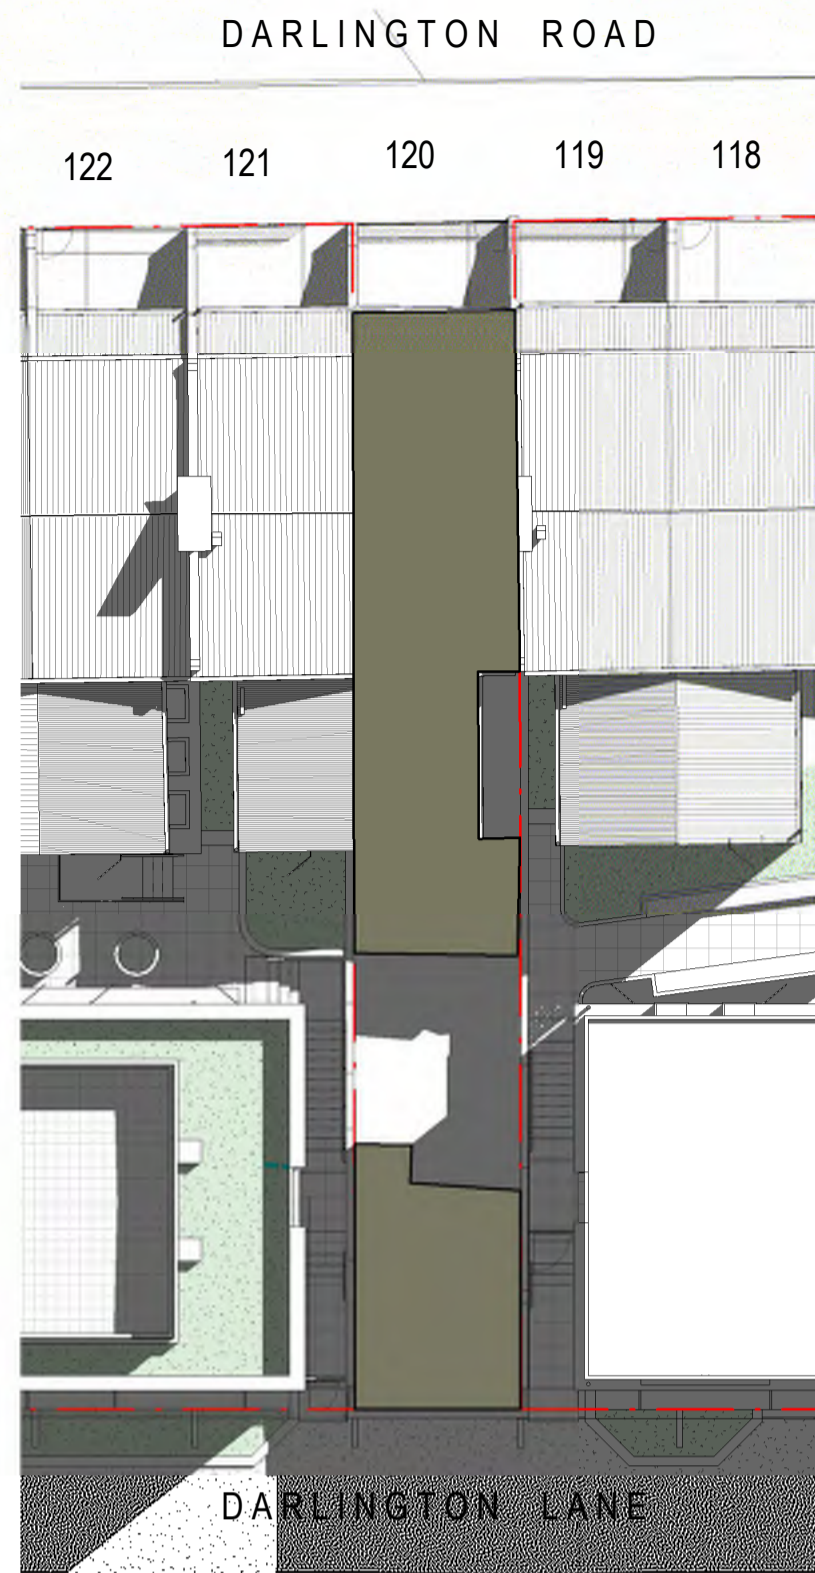

3 15 APRIL 10.30AM  
1:200  
BETWEEN 10.30AM - 1PM (INCLUSIVE) NO.120 DARLINGTON ROAD RECEIVES **2.5 HOURS** OF SOLAR ACCESS TO AT LEAST 8SQM OF THEIR REAR PRIVATE OPEN SPACE.  
0.5 HOUR ABOVE THE SYDNEY DCP REQUIREMENT OF MIN. 2 HOURS

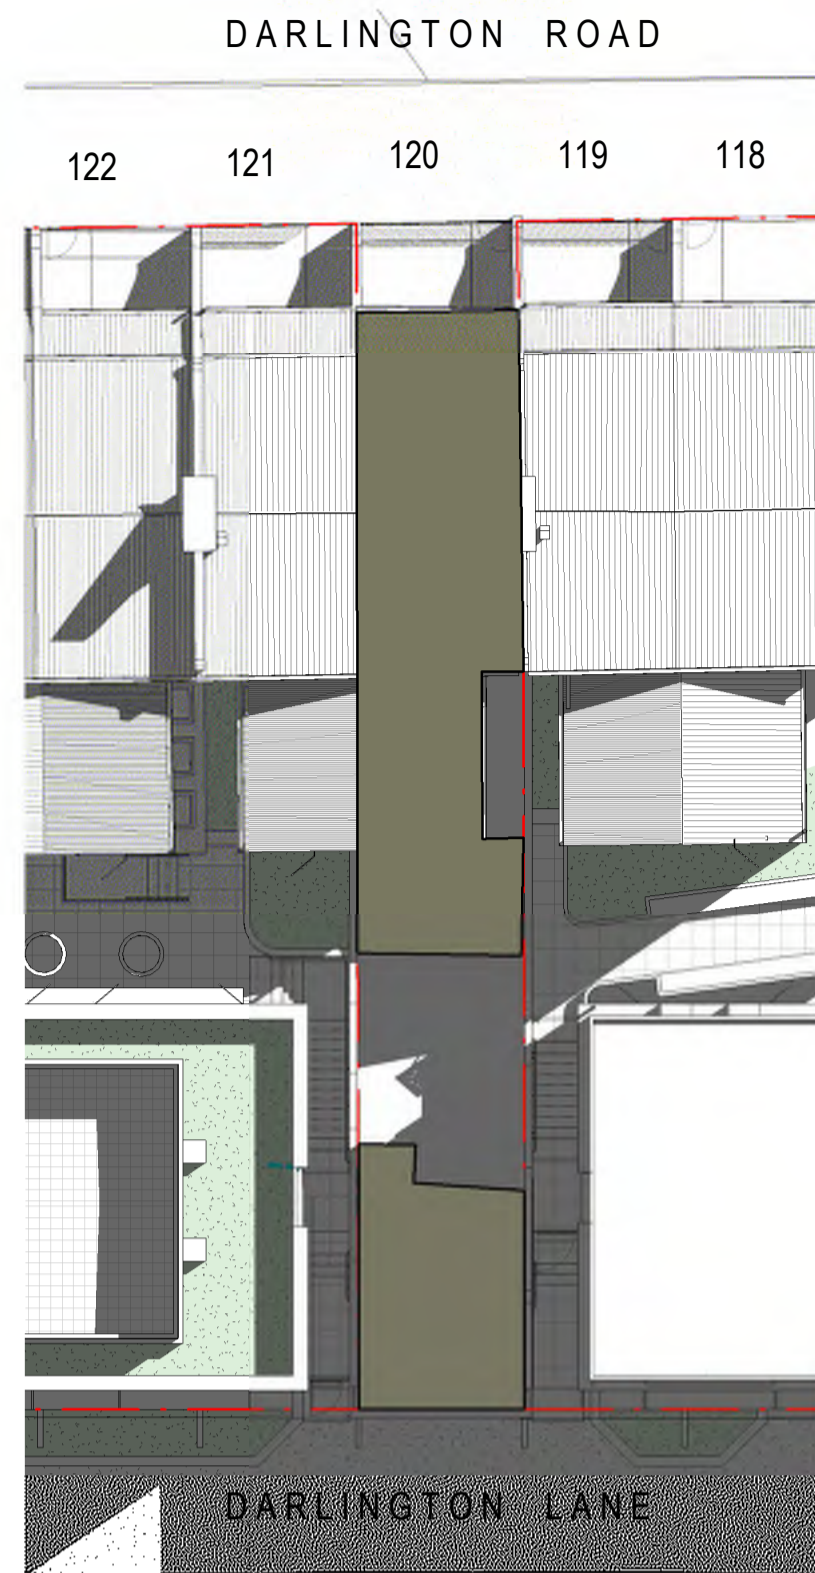


5 01 MAY 10AM  
1:200  
BETWEEN 11AM - 12.30PM (INCLUSIVE) NO.120 DARLINGTON ROAD RECEIVES **1.5 HOURS** OF SOLAR ACCESS TO AT LEAST 8SQM OF THEIR REAR PRIVATE OPEN SPACE.  
A MIN. OF 2 HOURS REQUIRED BY THE SYDNEY DCP IS NOT ACHIEVED; HOWEVER THE FRONT PRIVATE OPEN SPACE RECEIVES **5 HOURS** OF SOLAR ACCESS FROM 10AM - 3PM TO MORE THAN 8SQM

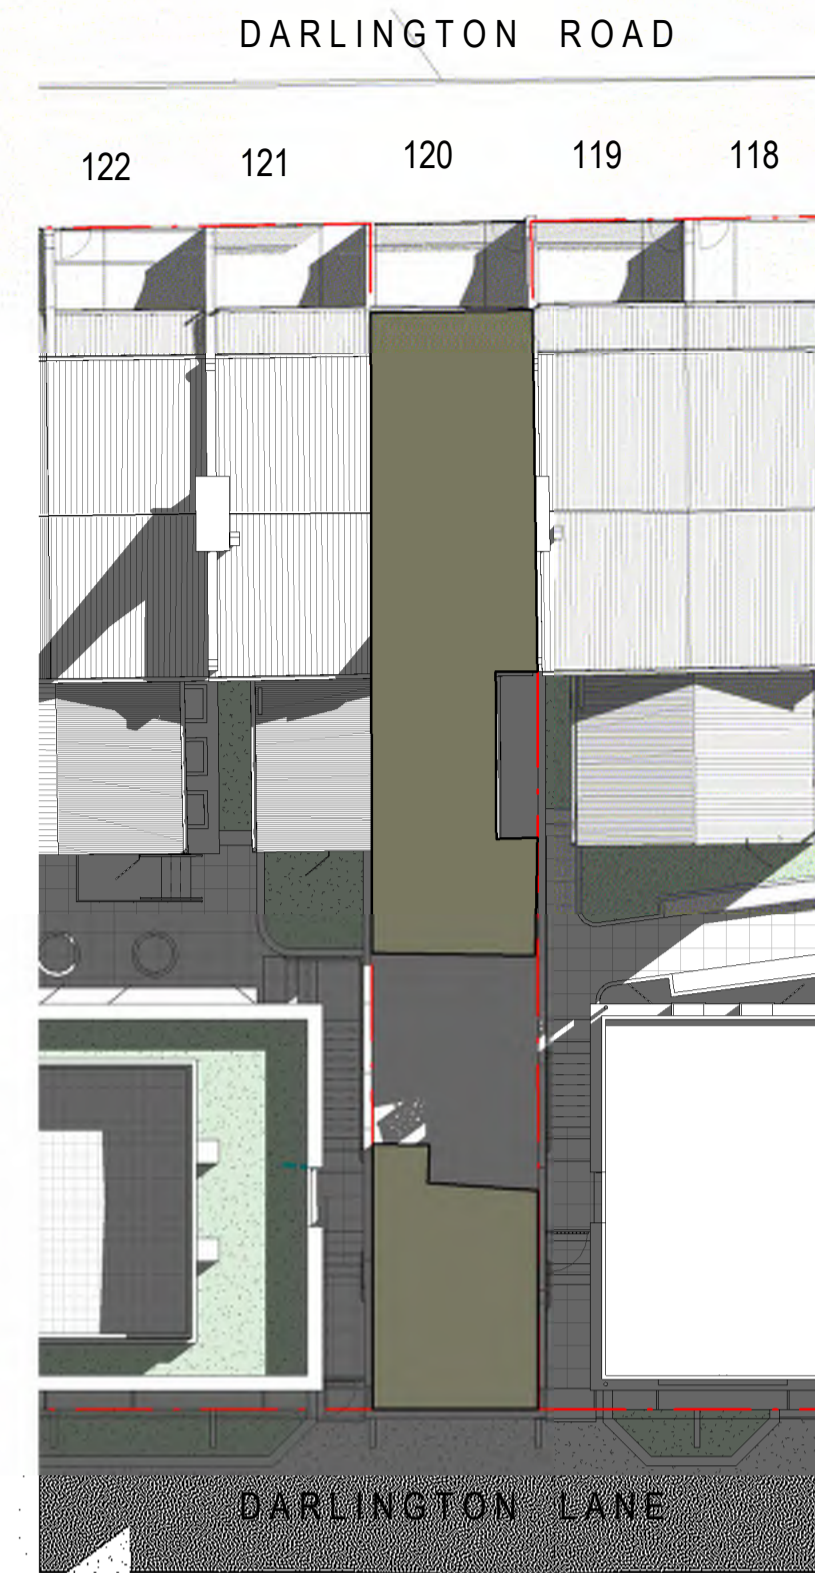


7 15 MAY 10AM  
1:200  
NO.120 DARLINGTON ROAD RECEIVES **0 HOURS** OF SOLAR ACCESS TO AT LEAST 8SQM OF THEIR REAR PRIVATE OPEN SPACE.  
A MIN. OF 2 HOURS REQUIRED BY THE SYDNEY DCP IS NOT ACHIEVED; HOWEVER THE FRONT PRIVATE OPEN SPACE RECEIVES **5 HOURS** OF SOLAR ACCESS FROM 10AM - 3PM TO MORE THAN 8SQM



9 01 JUNE 10AM  
1:200  
NO.120 DARLINGTON ROAD RECEIVES **0 HOURS** OF SOLAR ACCESS TO AT LEAST 8SQM OF THEIR REAR PRIVATE OPEN SPACE.  
A MIN. OF 2 HOURS REQUIRED BY THE SYDNEY DCP IS NOT ACHIEVED; HOWEVER THE FRONT PRIVATE OPEN SPACE RECEIVES **5 HOURS** OF SOLAR ACCESS FROM 10AM - 3PM TO MORE THAN 8SQM

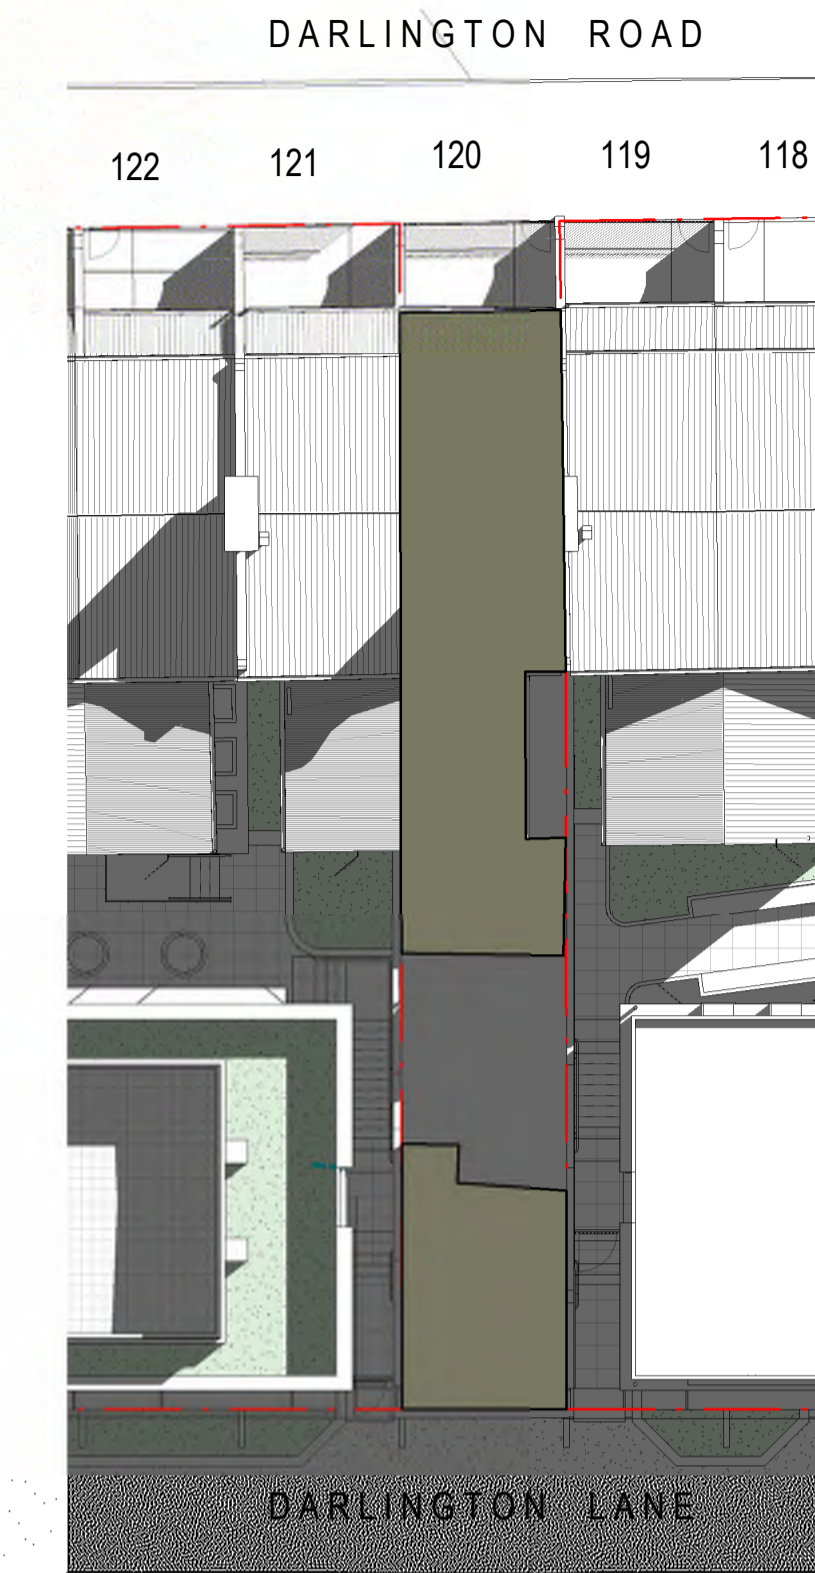

11 15 JUNE 10AM  
1:200  
NO.120 DARLINGTON ROAD RECEIVES **0 HOURS** OF SOLAR ACCESS TO AT LEAST 8SQM OF THEIR REAR PRIVATE OPEN SPACE.  
A MIN. OF 2 HOURS REQUIRED BY THE SYDNEY DCP IS NOT ACHIEVED; HOWEVER THE FRONT PRIVATE OPEN SPACE RECEIVES **5 HOURS** OF SOLAR ACCESS FROM 10AM - 3PM TO MORE THAN 8SQM

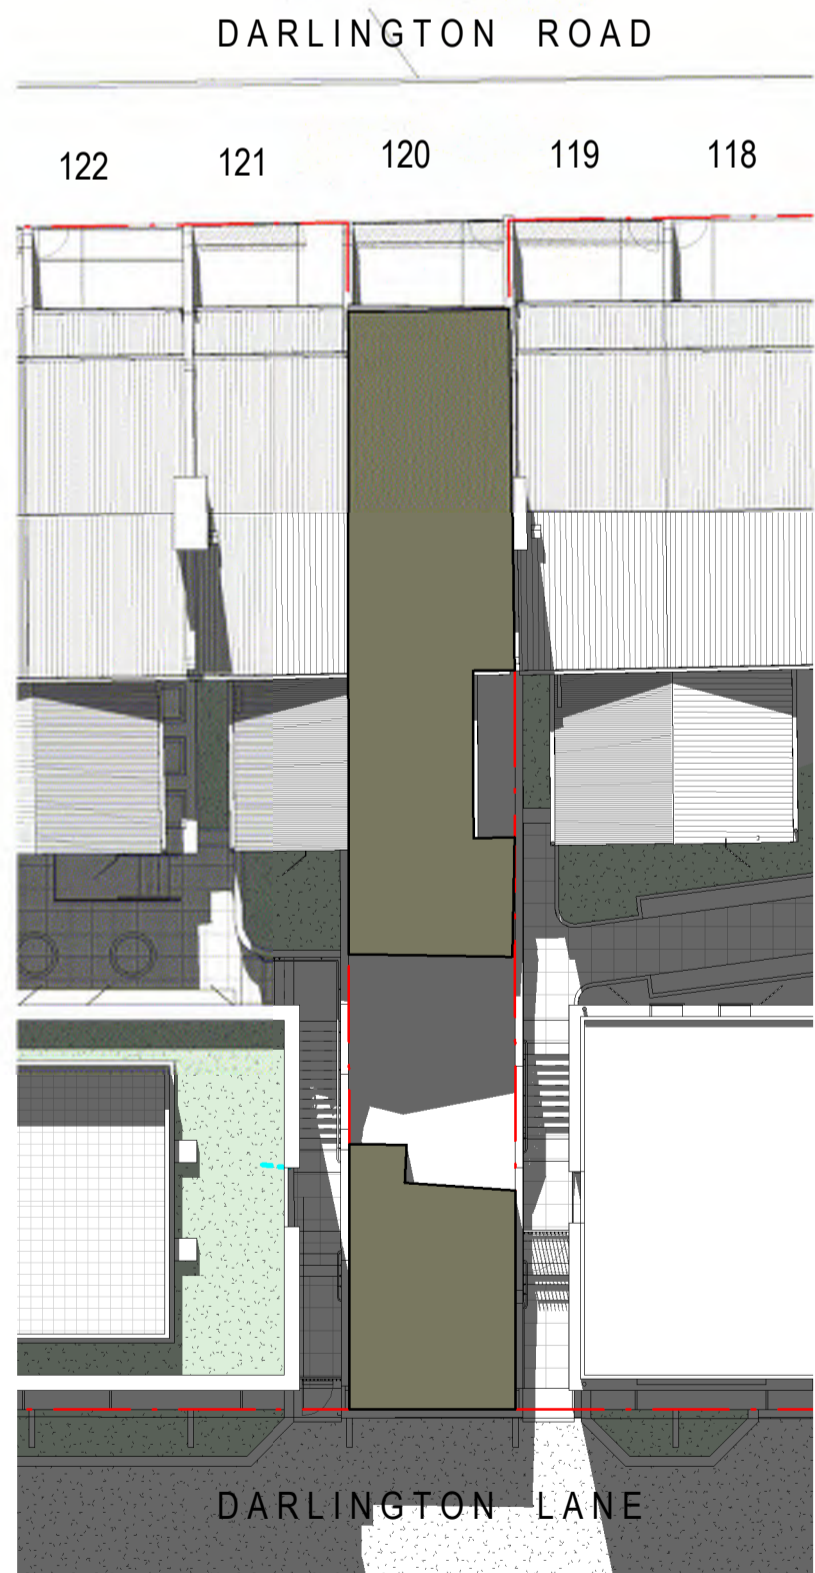


2 01 APRIL 1.30PM  
1:200




4 15 APRIL 1PM  
1:200




6 01 MAY 3PM  
1:200

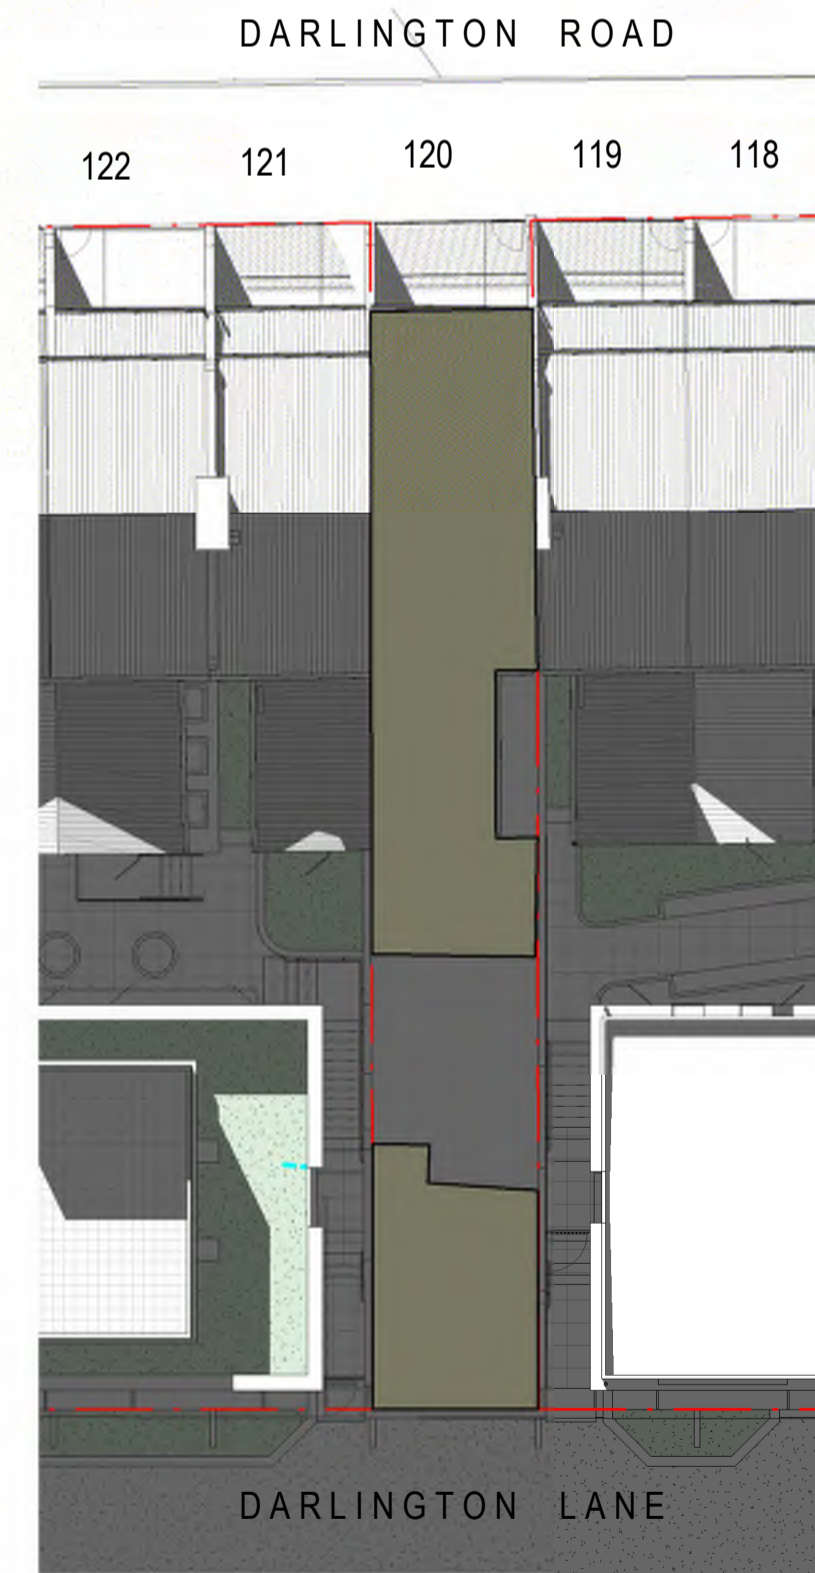

8 15 MAY 3PM  
1:200

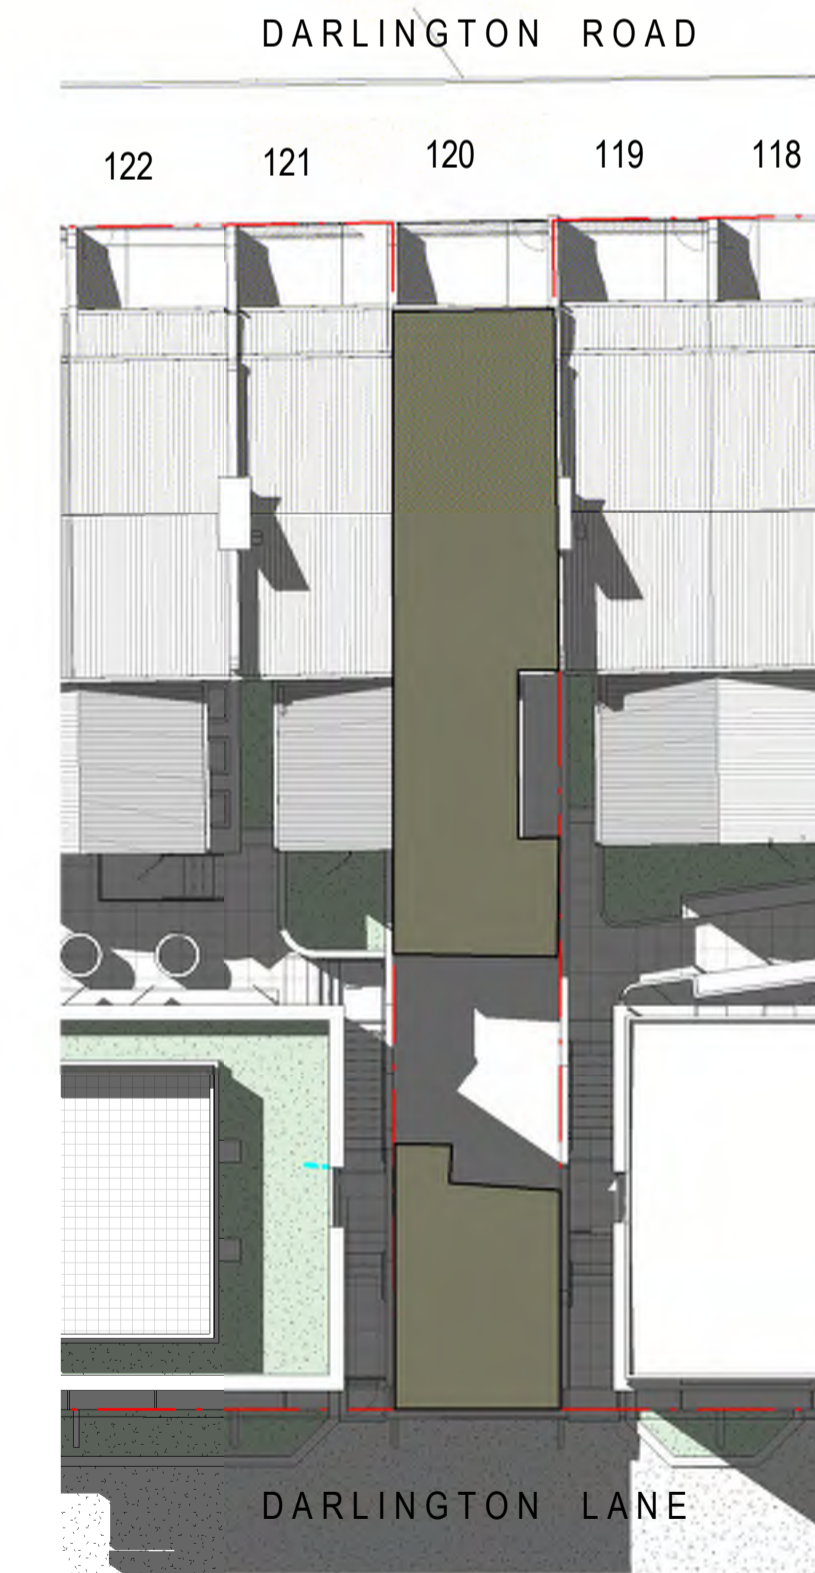

10 01 JUNE 3PM  
1:200

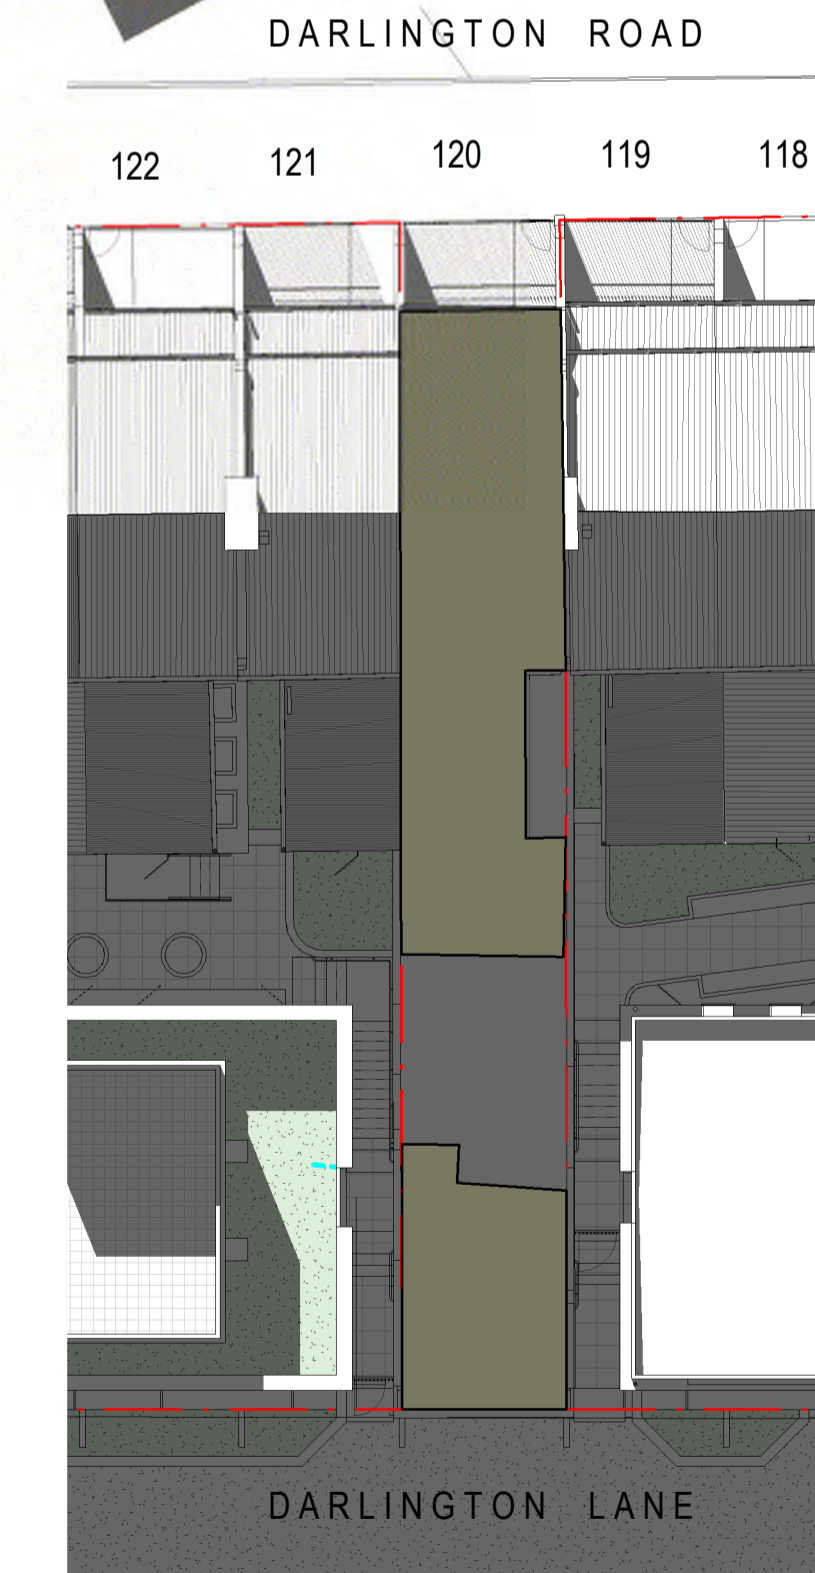

12 15 JUNE 3PM  
1:200

Key	Revisions		Description	Ver	App'd			Client	Architect	Project	Drawing Title	Drawing Status	Scale	Drawing No.	Issue
	No.	Date													
	1	05/06/20	REVISED SSDA ISSUE	VB	JW						PROPOSED SHADOW DIAGRAMS - UNIT 120 (APR-JUN)	NOT FOR CONSTRUCTION	1 : 200 @A1	DA3911	1




1 01 JULY 10.30AM

1:200

NO. 120 DARLINGTON ROAD RECEIVES **0 HOURS** OF SOLAR ACCESS TO AT LEAST 8SQM OF THEIR REAR PRIVATE OPEN SPACE.

A MIN. OF 2 HOURS REQUIRED BY THE SYDNEY DCP IS NOT ACHIEVED; HOWEVER THE FRONT PRIVATE OPEN SPACE RECEIVES **4.5 HOURS** OF SOLAR ACCESS FROM 10.30AM - 3PM TO MORE THAN 8SQM

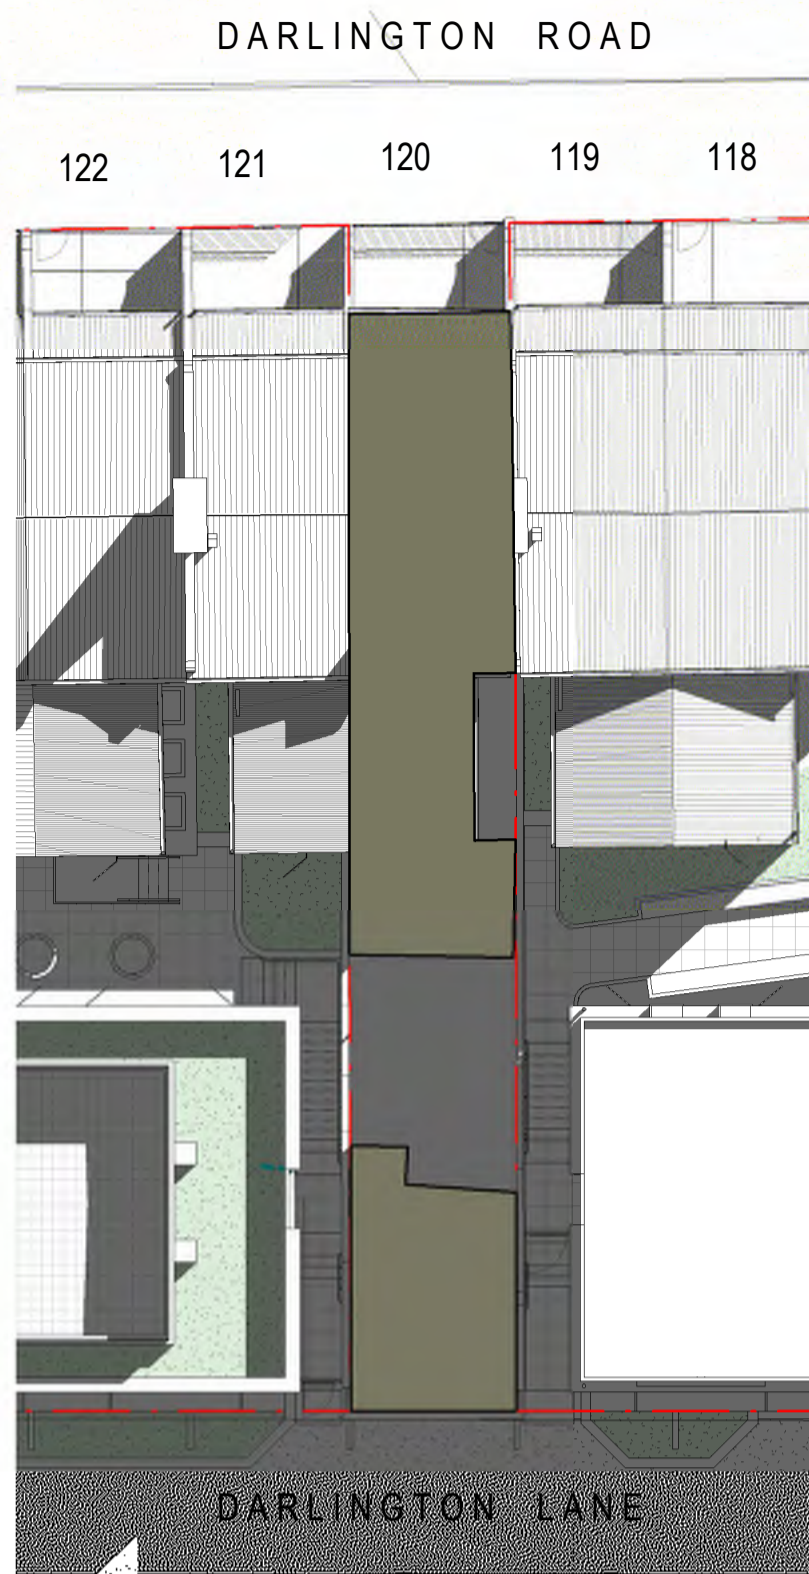


3 15 JULY 10.30AM

1:200

NO. 120 DARLINGTON ROAD RECEIVES **0 HOURS** OF SOLAR ACCESS TO AT LEAST 8SQM OF THEIR REAR PRIVATE OPEN SPACE.

A MIN. OF 2 HOURS REQUIRED BY THE SYDNEY DCP IS NOT ACHIEVED; HOWEVER THE FRONT PRIVATE OPEN SPACE RECEIVES **4.5 HOURS** OF SOLAR ACCESS FROM 10.30AM - 3PM TO MORE THAN 8SQM

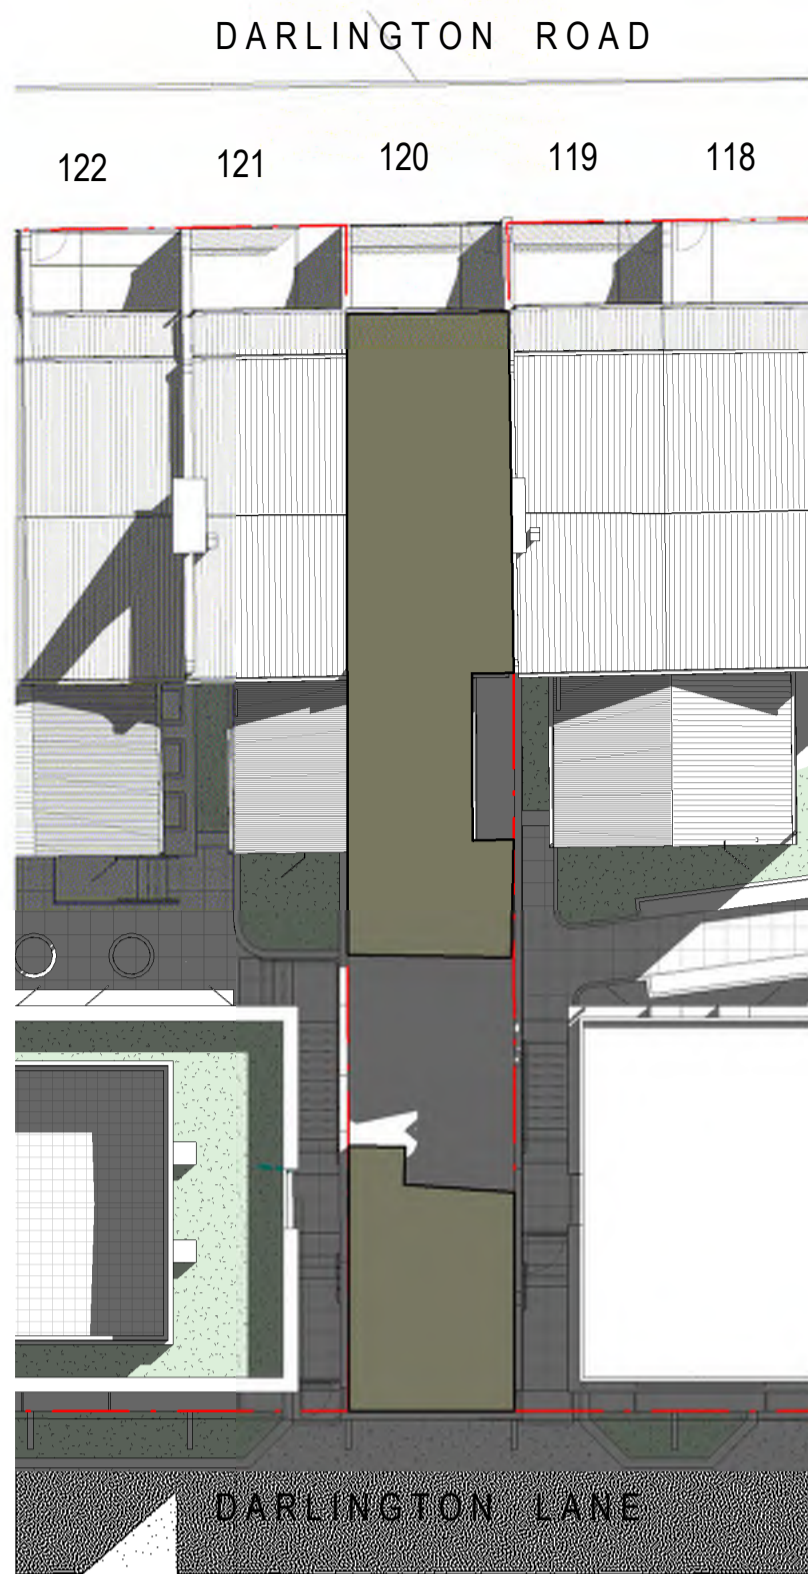


5 01 AUGUST 10.30AM

1:200

NO. 120 DARLINGTON ROAD RECEIVES **0 HOURS** OF SOLAR ACCESS TO AT LEAST 8SQM OF THEIR REAR PRIVATE OPEN SPACE.

A MIN. OF 2 HOURS REQUIRED BY THE SYDNEY DCP IS NOT ACHIEVED; HOWEVER THE FRONT PRIVATE OPEN SPACE RECEIVES **4.5 HOURS** OF SOLAR ACCESS FROM 10.30AM - 3PM TO MORE THAN 8SQM

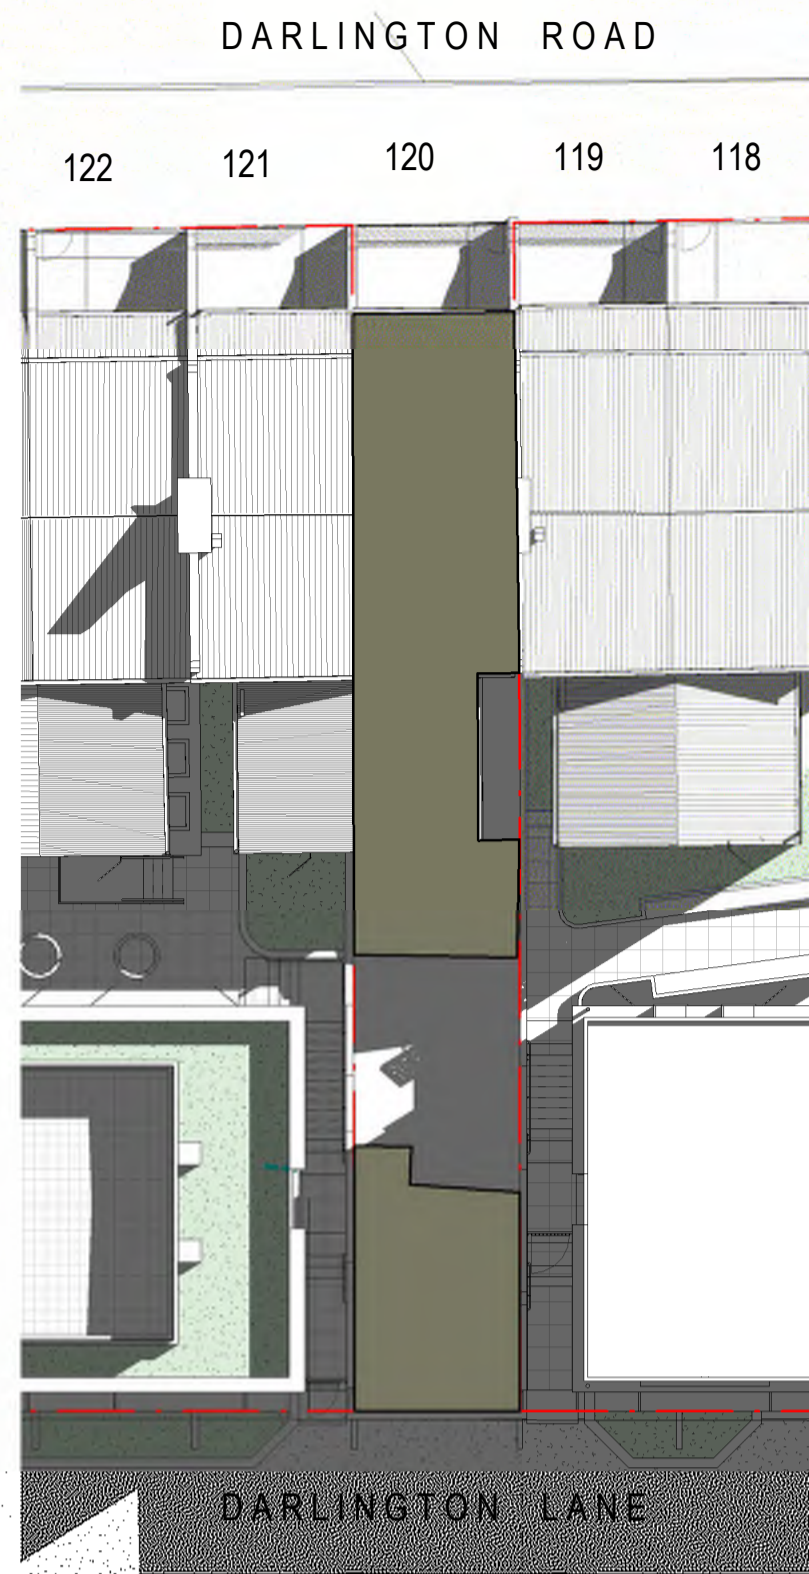


7 15 AUGUST 10AM

1:200

NO. 120 DARLINGTON ROAD RECEIVES **0 HOURS** OF SOLAR ACCESS TO AT LEAST 8SQM OF THEIR REAR PRIVATE OPEN SPACE.

A MIN. OF 2 HOURS REQUIRED BY THE SYDNEY DCP IS NOT ACHIEVED; HOWEVER THE FRONT PRIVATE OPEN SPACE RECEIVES **5 HOURS** OF SOLAR ACCESS FROM 10AM - 3PM TO MORE THAN 8SQM

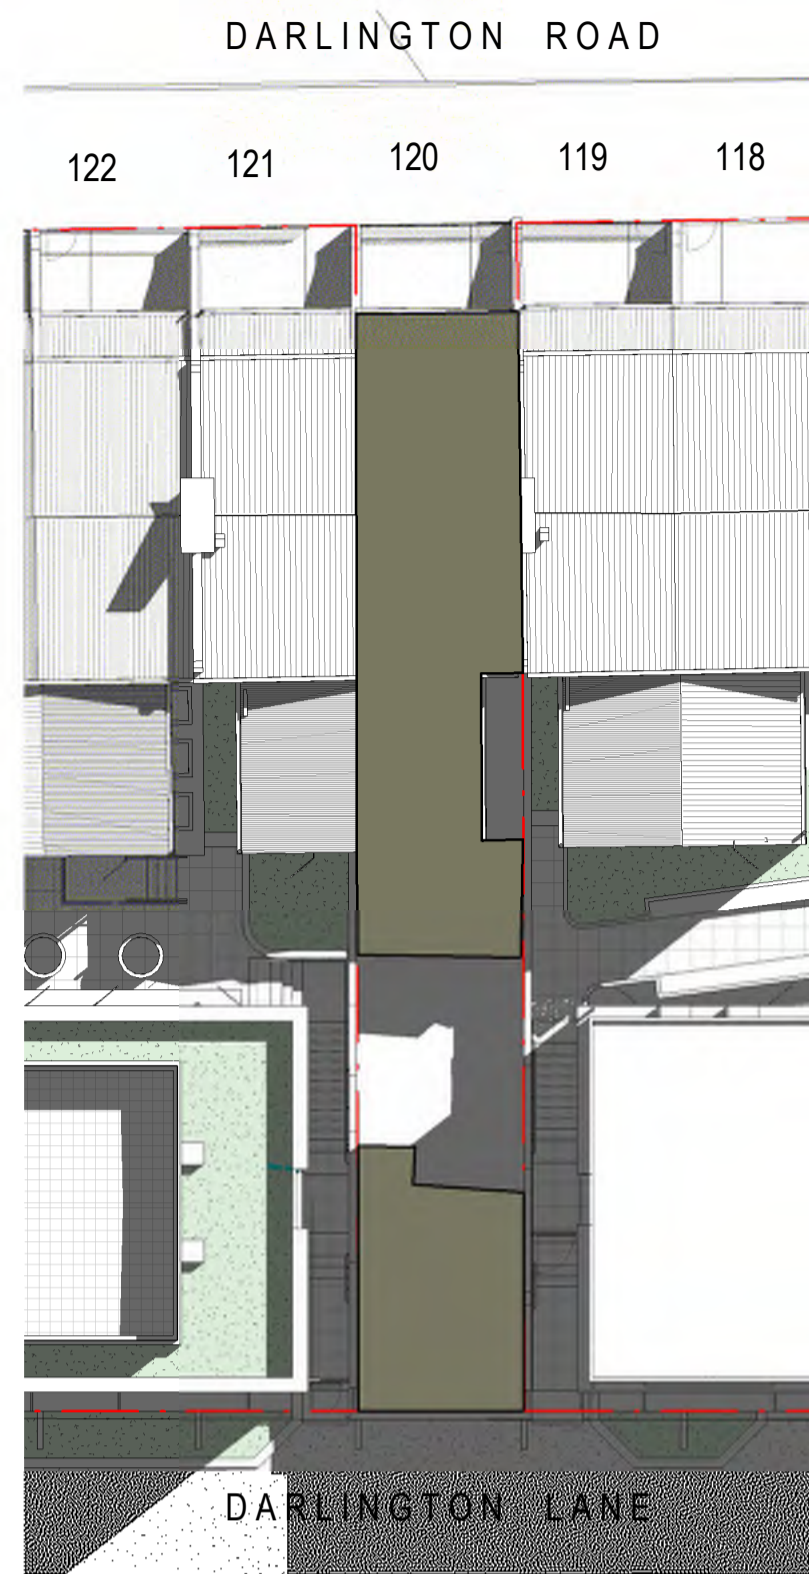

9 01 SEPTEMBER 10.30AM

1:200

BETWEEN 10.30AM - 1PM (INCLUSIVE) NO. 120 DARLINGTON ROAD RECEIVES **2.5 HOURS** OF SOLAR ACCESS TO AT LEAST 8SQM OF THEIR REAR PRIVATE OPEN SPACE.

0.5 HOUR ABOVE THE SYDNEY DCP REQUIREMENT OF MIN. 2 HOURS




11 15 SEPTEMBER 10AM

1:200

BETWEEN 10.30AM - 2PM (INCLUSIVE) NO. 120 DARLINGTON ROAD RECEIVES **4 HOURS** OF SOLAR ACCESS TO AT LEAST 8SQM OF THEIR REAR PRIVATE OPEN SPACE.

2 HOURS ABOVE THE SYDNEY DCP REQUIREMENT OF MIN. 2 HOURS

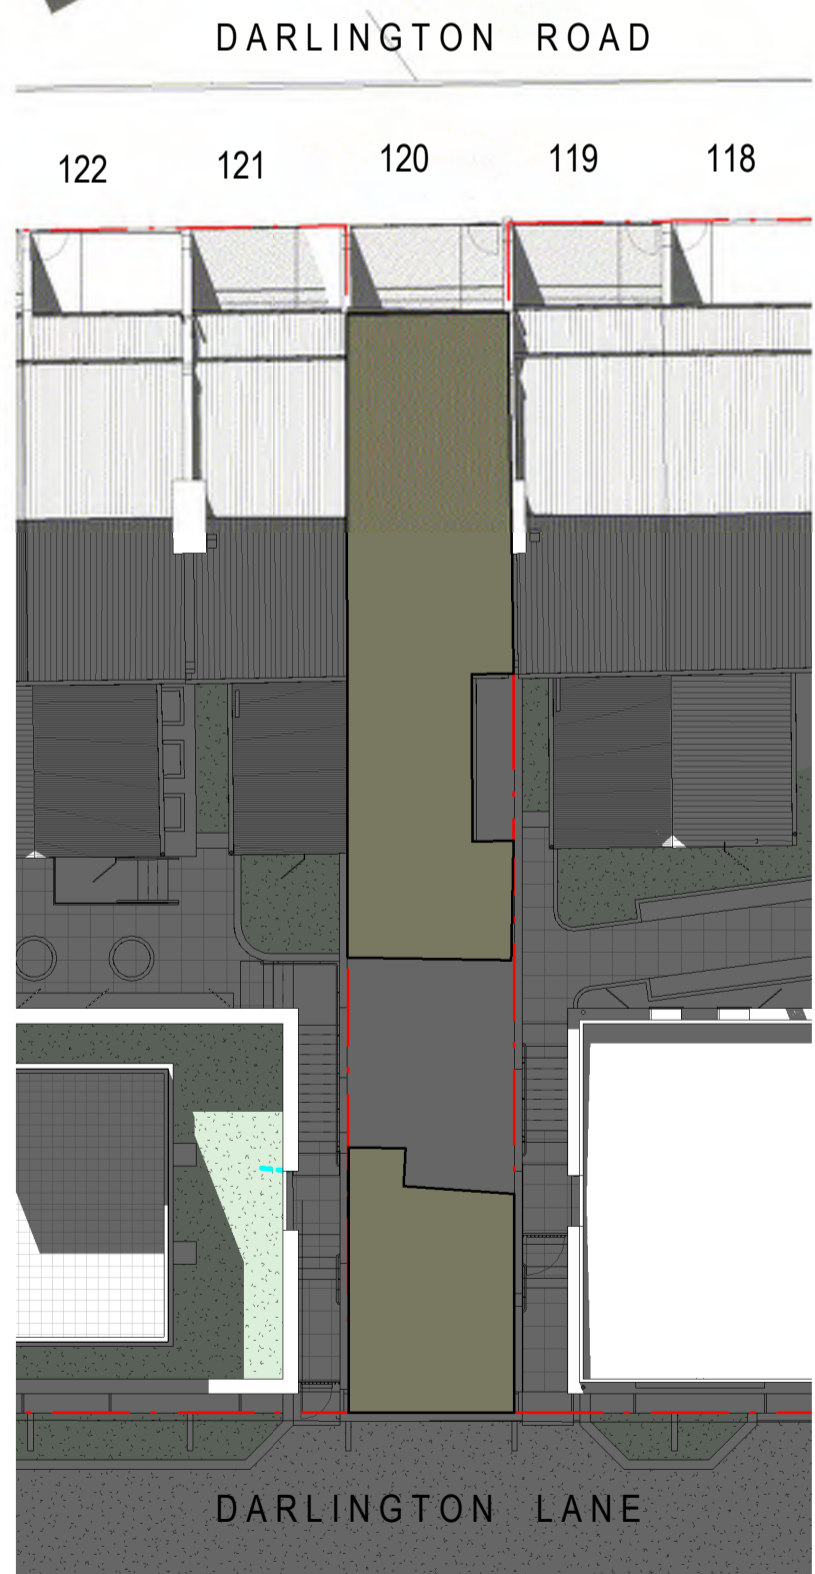

2 01 JULY 3PM

1:200




4 15 JULY 3PM

1:200



6 01 AUGUST 3PM

1:200

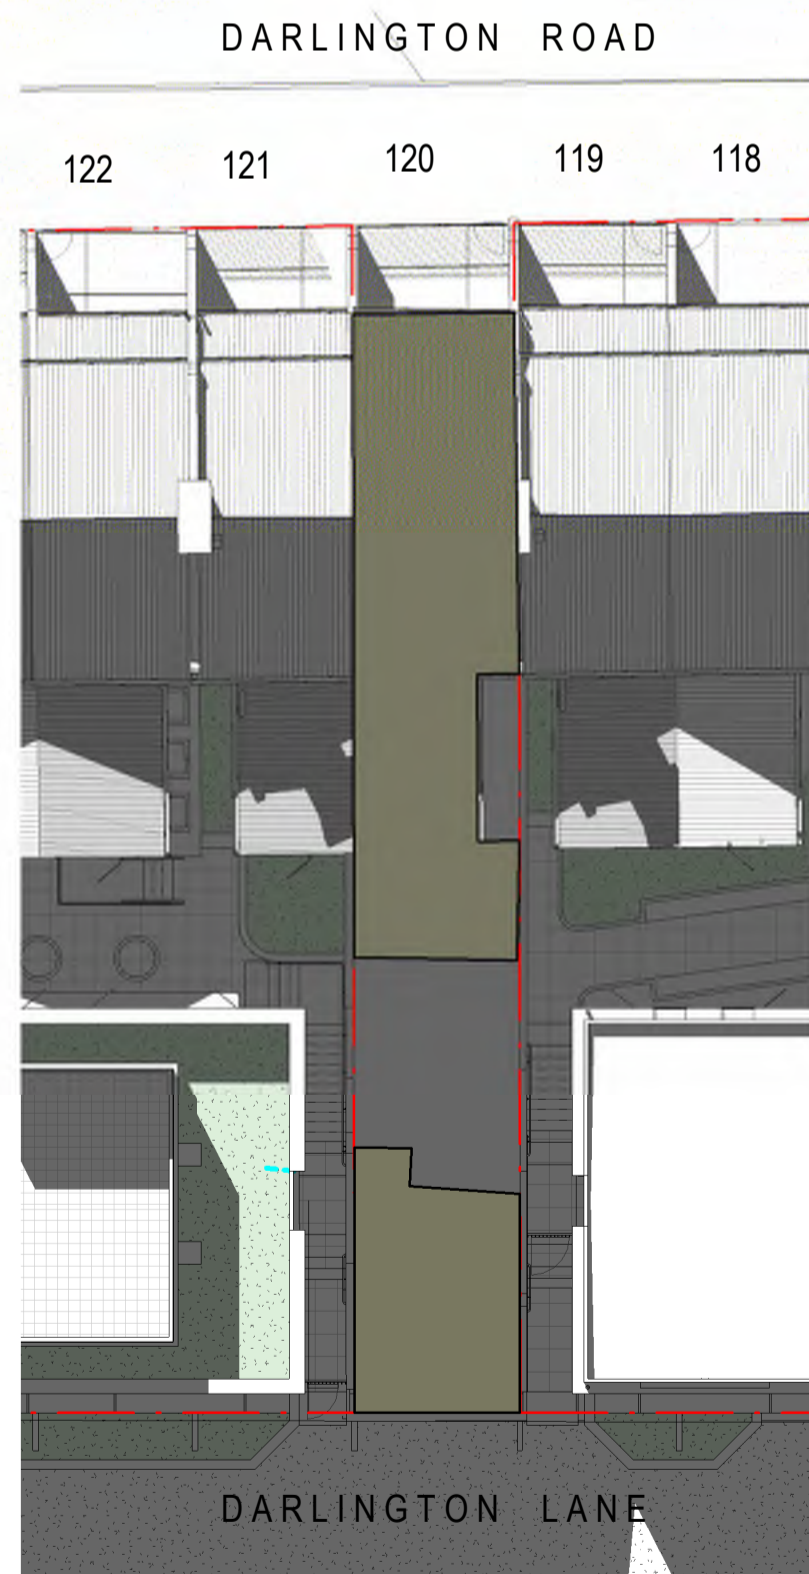


8 15 AUGUST 3PM

1:200





10 01 SEPTEMBER 1PM

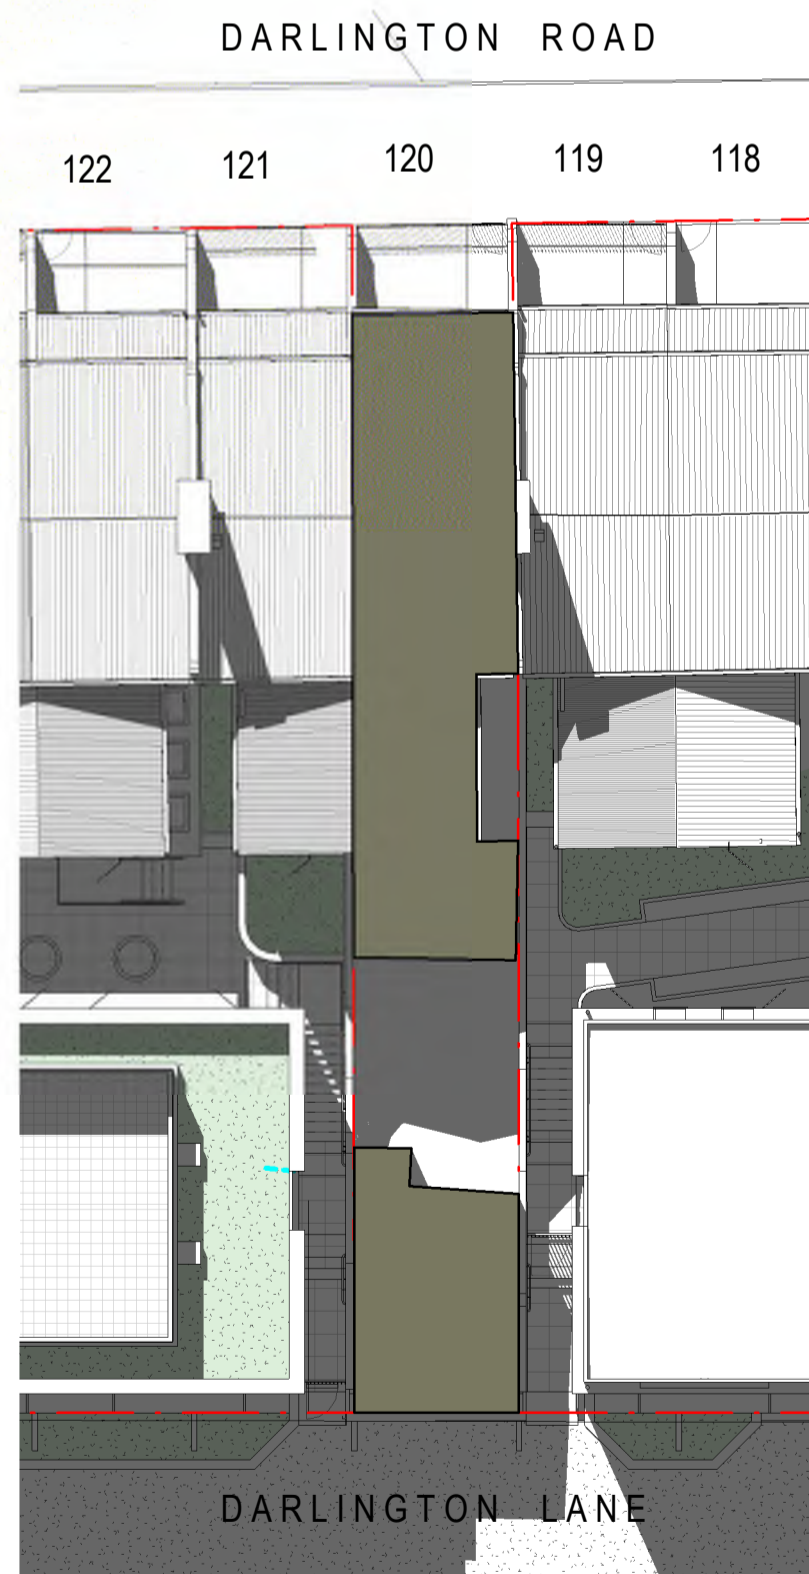1:200



12 15 SEPTEMBER 2PM

1:200

Key	Revisions No. Date 1 05/06/20 Description REVISED SSDA ISSUE Ver VB App'd JW	Client  THE UNIVERSITY OF SYDNEY	Architect  79 Myrtle Street Chippendale NSW 2008 AUSTRALIA ph +61 2 9311 8222 fx +61 2 9311 8200 ABN 53 003 782 250	Project DARLINGTON ROAD TERRACES MIXED USE BUILDING ADDITIONS AND ALTERATIONS TO THE DARLINGTON ROAD TERRACES AND PUBLIC DOMAIN IMPROVEMENTS Darlington Road DARLINGTON NSW 2008 Proj. No. 14051	Drawing Title PROPOSED SHADOW DIAGRAMS - UNIT 120 (JUL-SEP)	Scale 1:200 @A1 Drawing No. DA3912 Issue 1	Drawing Status NOT FOR CONSTRUCTION	Scale 1:200 @A1 Drawing No. DA3912 Issue 1	Plot Date & Time 18/05/2020 11:53 PM
-----	--	---	--	---	--	---	--	---	---

Do not scale drawings. Use figured dimensions only. Check & verify levels and dimensions on site prior to the commencement of any work, the preparation of shop drawings or the fabrication of components. This drawing is the copyright of Allen Jack + Cottier Architects and is protected under the Copyright Act 1968. Do not alter, reproduce or transmit in any form, or by any means without the express permission of Allen Jack + Cottier Architects. Nominated Architects: Michael Heenan 5264, Peter Ireland 6661



1 01 OCTOBER 9.30AM  
BETWEEN 9.30AM - 2.30PM (INCLUSIVE) NO.120 DARLINGTON ROAD RECEIVES **5 HOURS** OF SOLAR ACCESS TO AT LEAST 8SQM OF THEIR REAR PRIVATE OPEN SPACE.  
3 HOURS ABOVE THE SYDNEY DCP REQUIREMENT OF MIN. 2 HOURS



3 15 OCTOBER 9.30AM  
BETWEEN 9.30AM - 2.30PM (INCLUSIVE) NO.120 DARLINGTON ROAD RECEIVES **5 HOURS** OF SOLAR ACCESS TO AT LEAST 8SQM OF THEIR REAR PRIVATE OPEN SPACE.  
3 HOURS ABOVE THE SYDNEY DCP REQUIREMENT OF MIN. 2 HOURS



5 01 NOVEMBER 9.30AM  
BETWEEN 9.30AM - 2.30PM (INCLUSIVE) NO.120 DARLINGTON ROAD RECEIVES **5 HOURS** OF SOLAR ACCESS TO AT LEAST 8SQM OF THEIR REAR PRIVATE OPEN SPACE.  
3 HOURS ABOVE THE SYDNEY DCP REQUIREMENT OF MIN. 2 HOURS




7 15 NOVEMBER 9.30AM  
BETWEEN 9.30AM - 2.30PM (INCLUSIVE) NO.120 DARLINGTON ROAD RECEIVES **5 HOURS** OF SOLAR ACCESS TO AT LEAST 8SQM OF THEIR REAR PRIVATE OPEN SPACE.  
3 HOURS ABOVE THE SYDNEY DCP REQUIREMENT OF MIN. 2 HOURS




9 01 DECEMBER 9.30AM  
BETWEEN 9.30AM - 2.30PM (INCLUSIVE) NO.120 DARLINGTON ROAD RECEIVES **5 HOURS** OF SOLAR ACCESS TO AT LEAST 8SQM OF THEIR REAR PRIVATE OPEN SPACE.  
3 HOURS ABOVE THE SYDNEY DCP REQUIREMENT OF MIN. 2 HOURS




11 15 DECEMBER 9.30AM  
BETWEEN 9.30AM - 2.30PM (INCLUSIVE) NO.120 DARLINGTON ROAD RECEIVES **5 HOURS** OF SOLAR ACCESS TO AT LEAST 8SQM OF THEIR REAR PRIVATE OPEN SPACE.  
3 HOURS ABOVE THE SYDNEY DCP REQUIREMENT OF MIN. 2 HOURS

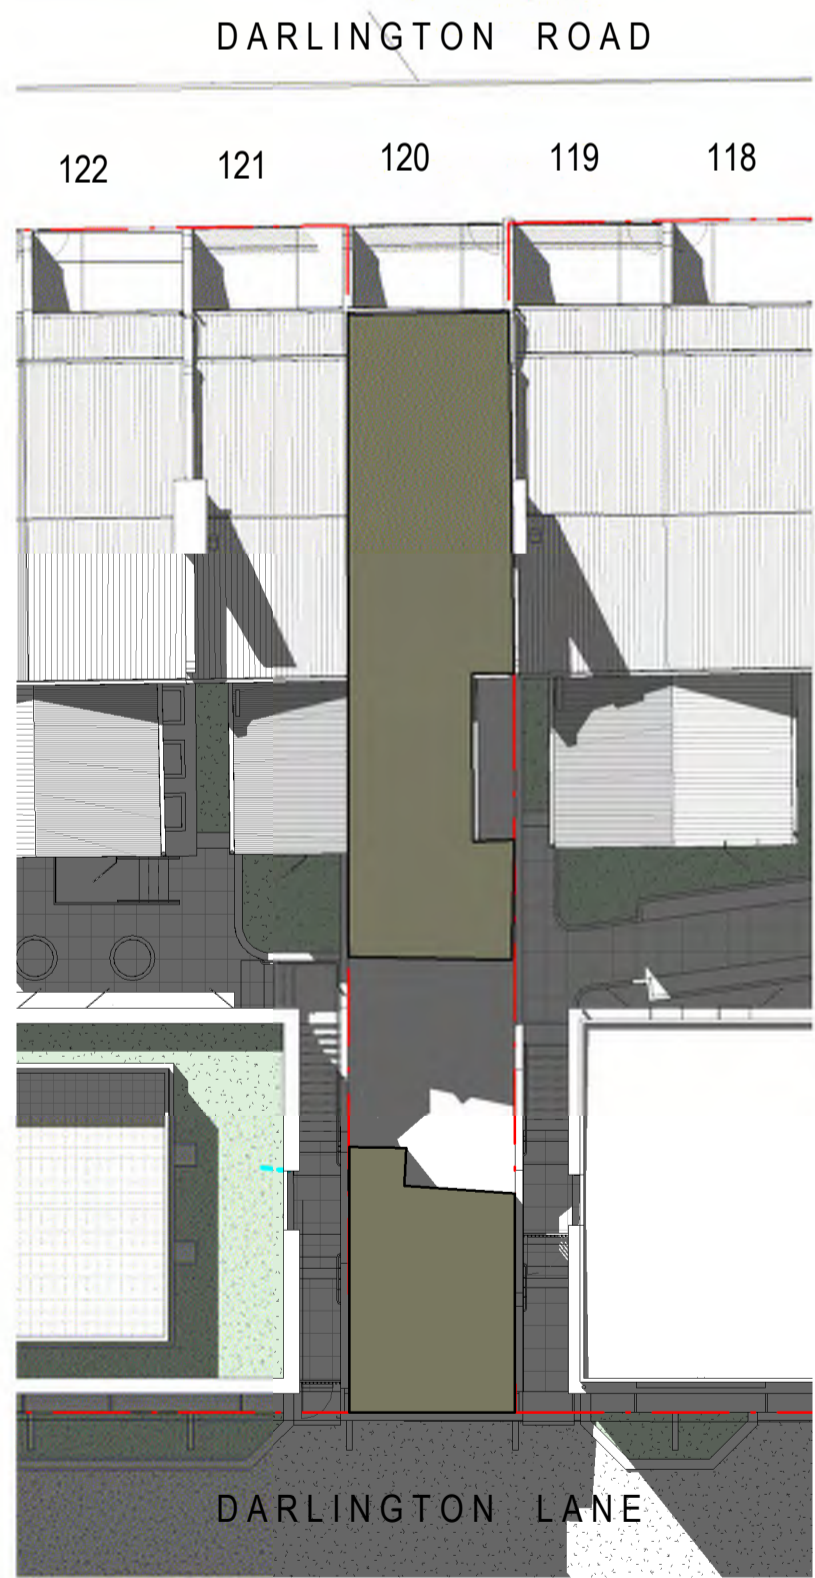


2 01 OCTOBER 2.30PM

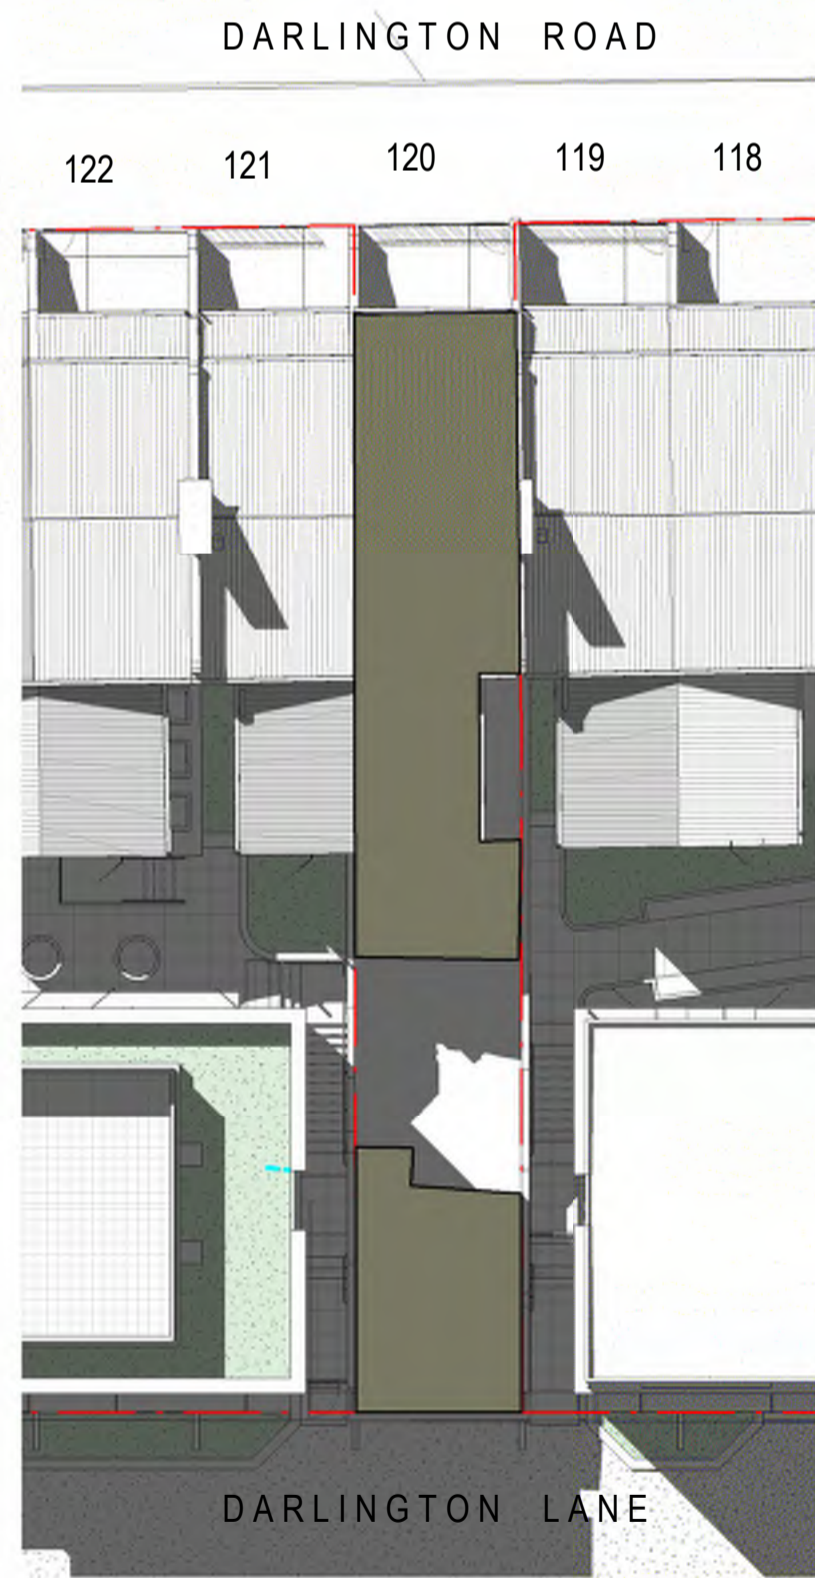

4 15 OCTOBER 2.30PM

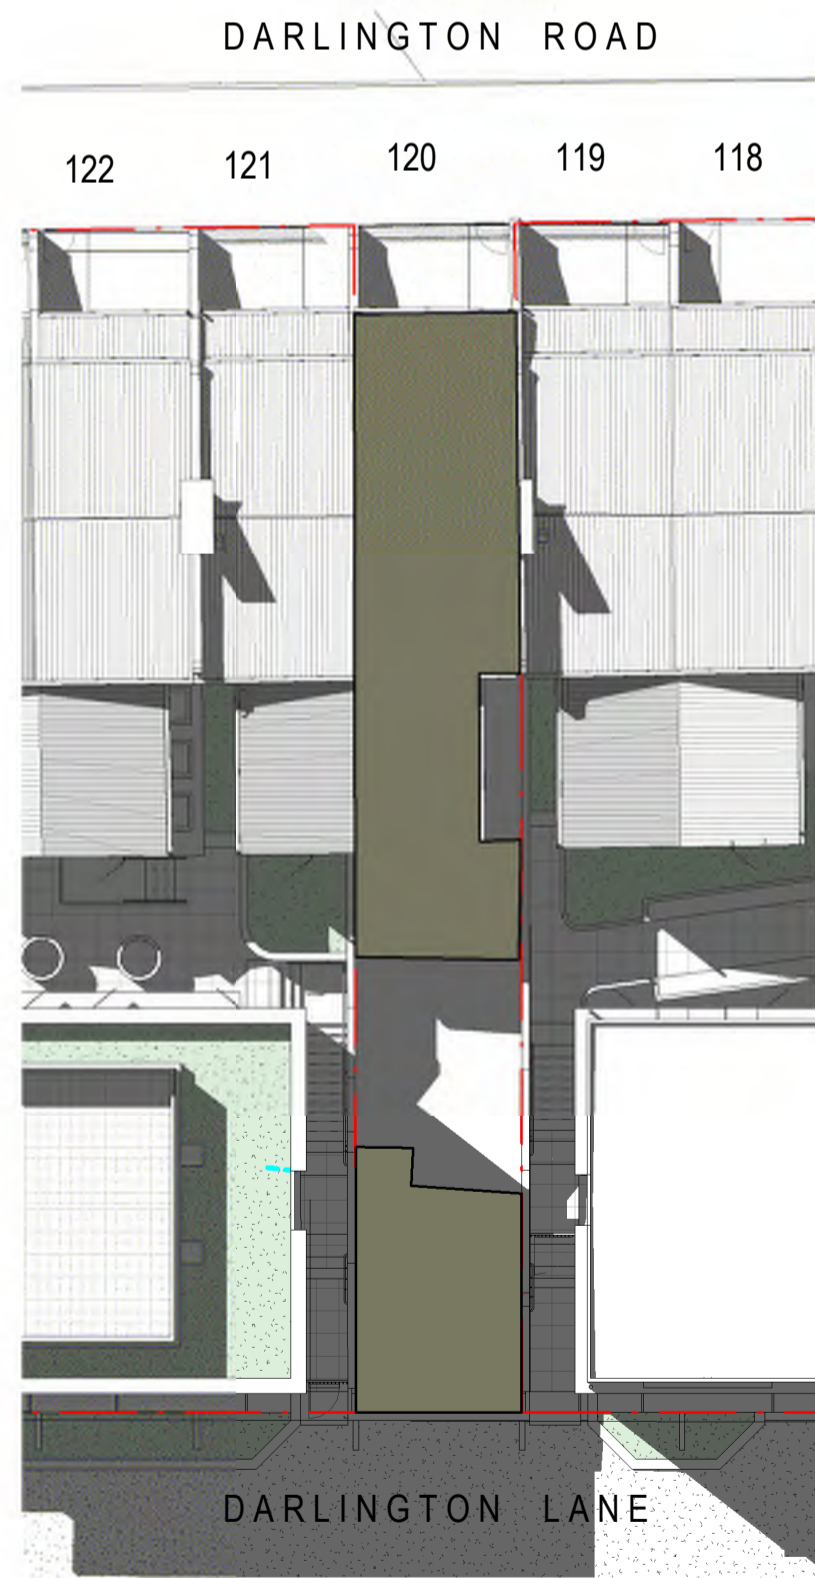


6 01 NOVEMBER 2.30PM

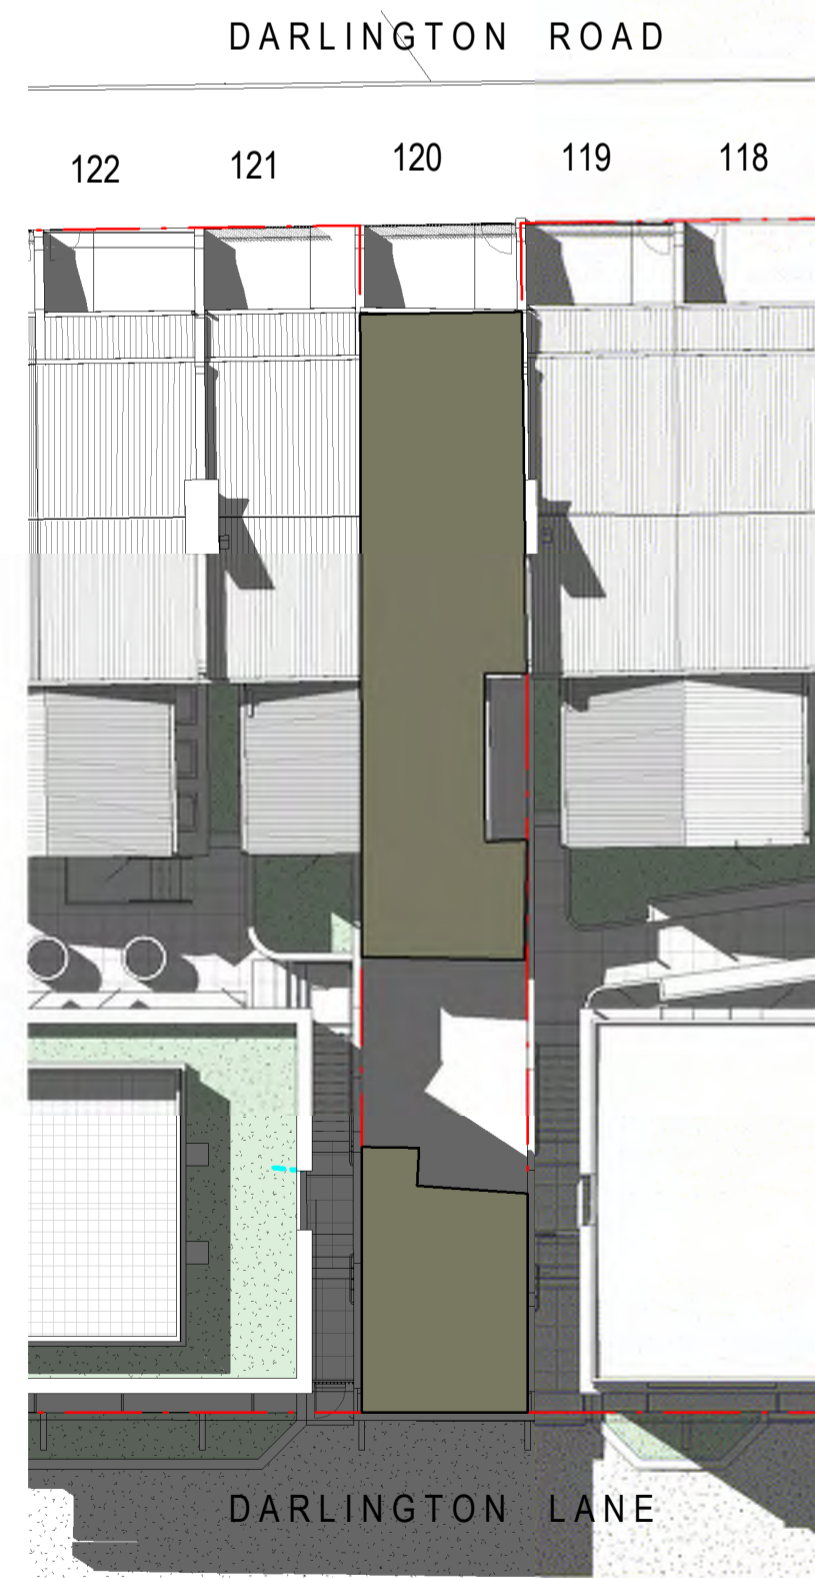

8 15 NOVEMBER 2.30PM



10 01 DECEMBER 2.30PM

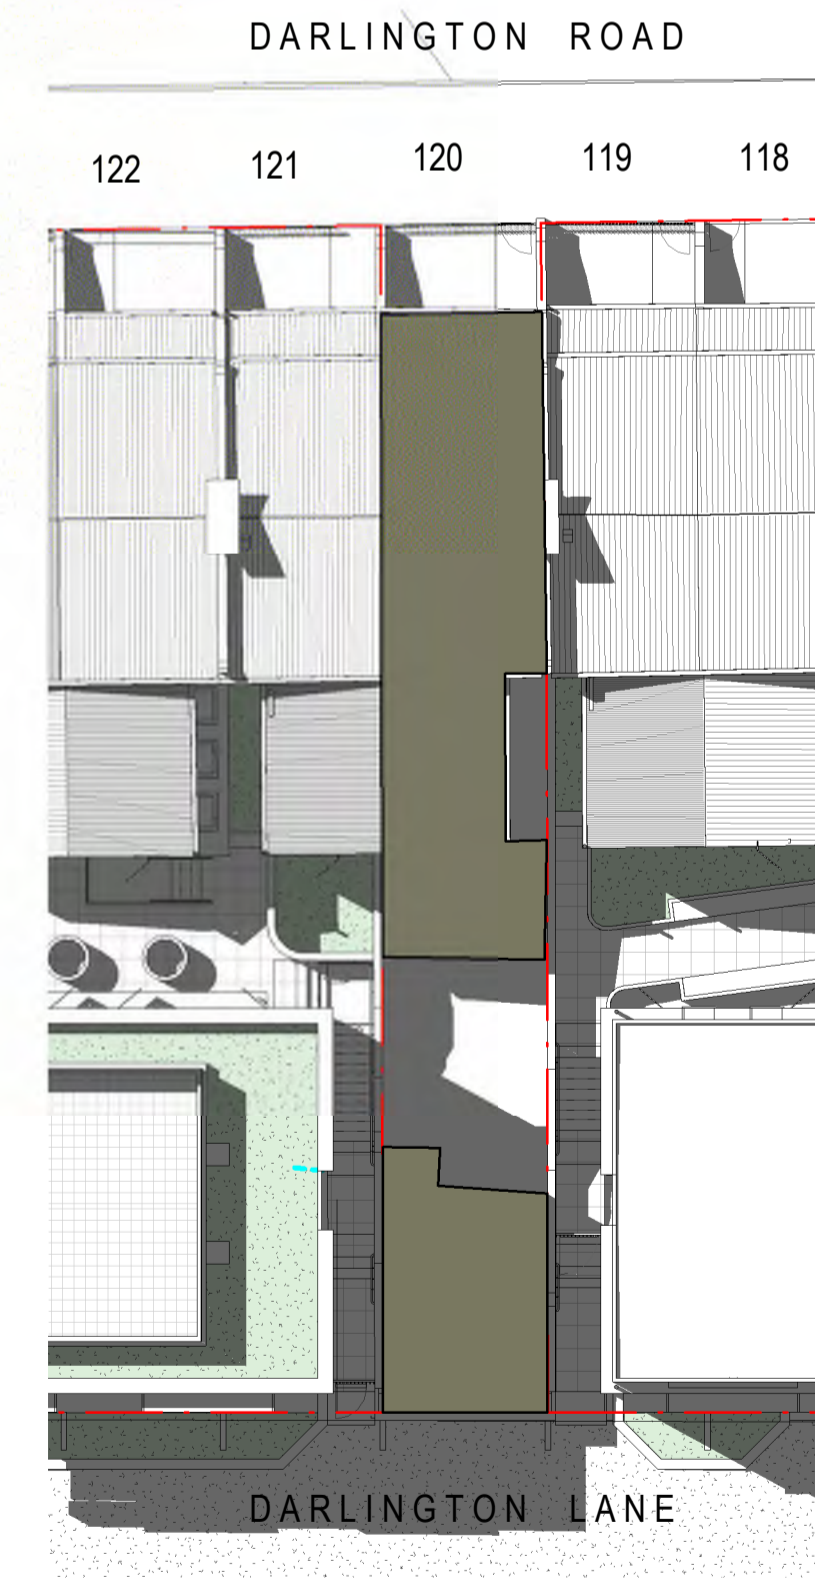

12 15 DECEMBER 2.30PM


Key

Revisions  
No. Date  
1 05/06/20

Description  
REVISED SSDA ISSUE

Ver  
VB

App'd  
JW

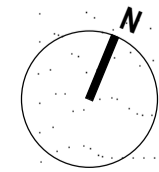

Client



THE UNIVERSITY OF  
SYDNEY

Architect

AJ+C  
ALLEN JACK+COTTER

79 Myrtle Street Chippendale NSW 2008 AUSTRALIA  
ph +61 2 9311 8222 fx +61 2 9311 8200  
ABN 53 003 782 250

Project

DARLINGTON ROAD TERRACES MIXED  
USE BUILDING ADDITIONS AND  
ALTERATIONS TO THE DARLINGTON  
ROAD TERRACES AND PUBLIC DOMAIN  
IMPROVEMENTS  
Darlington Road DARLINGTON  
NSW 2008  
Proj. No. 14051

Drawing Title

PROPOSED SHADOW DIAGRAMS  
- UNIT 120 (OCT-DEC)

Drawing Status

NOT FOR CONSTRUCTION

Scale

1 : 200 @A1

Drawing No.

DA3913

Issue

1

0 2,000 4,000 8,000 16,000 m