



1 01 JANUARY 10AM

1:200

BETWEEN 10AM - 2.30PM (INCLUSIVE) NO.120 DARLINGTON ROAD RECEIVES **4.5 HOURS** OF SOLAR ACCESS TO AT LEAST 8SQM OF THEIR REAR PRIVATE OPEN SPACE.

2.5 HOURS ABOVE THE SYDNEY DCP REQUIREMENT OF MIN. 2 HOURS




3 15 JANUARY 10AM

1:200

BETWEEN 10AM - 3PM (INCLUSIVE) NO.120 DARLINGTON ROAD RECEIVES **5 HOURS** OF SOLAR ACCESS TO AT LEAST 8SQM OF THEIR REAR PRIVATE OPEN SPACE.

3 HOURS ABOVE THE SYDNEY DCP REQUIREMENT OF MIN. 2 HOURS

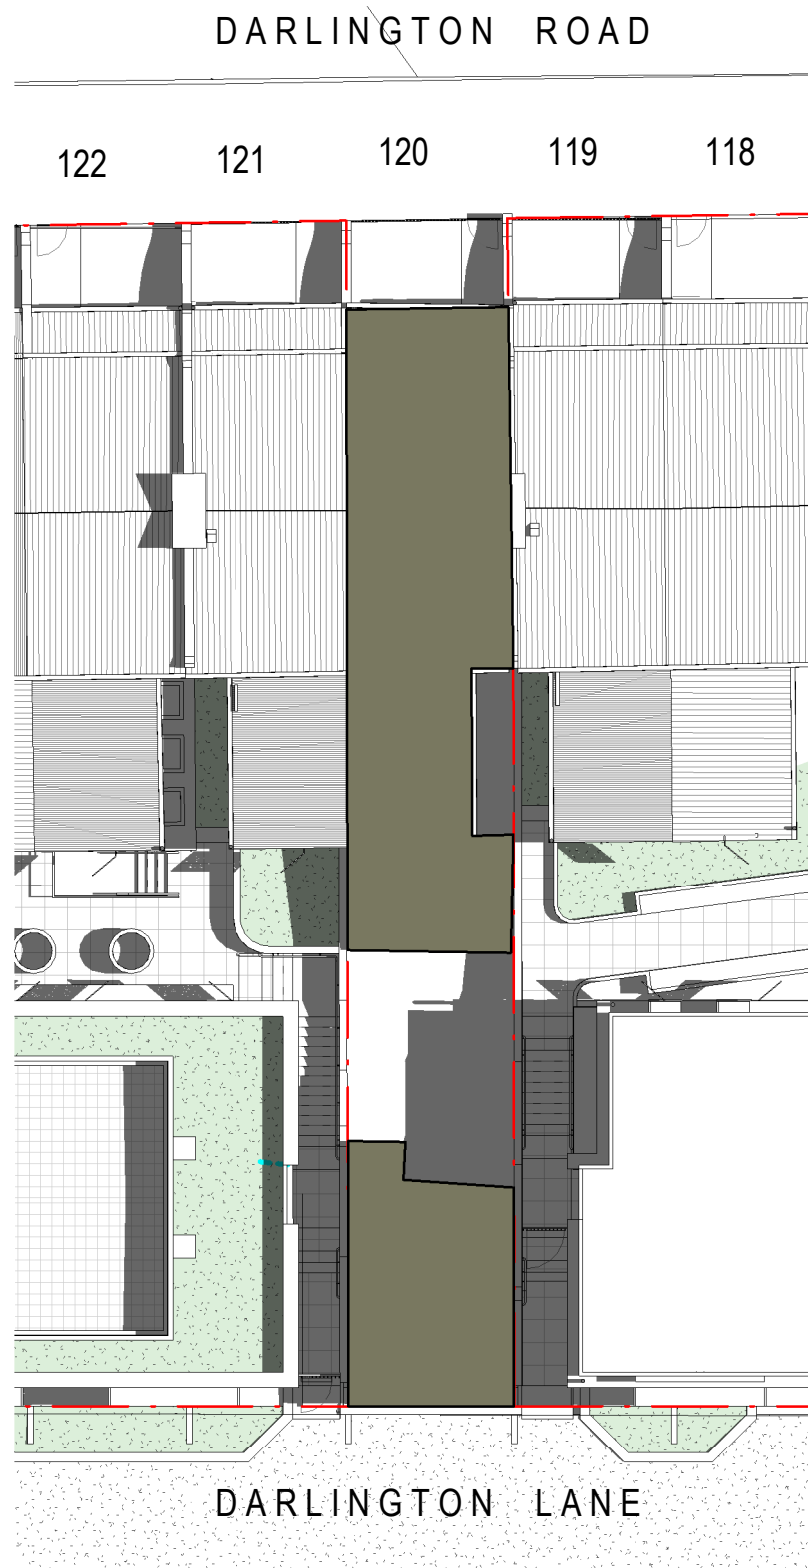

5 01 FEBRUARY 10AM

1:200

BETWEEN 10AM - 3PM (INCLUSIVE) NO.120 DARLINGTON ROAD RECEIVES **5 HOURS** OF SOLAR ACCESS TO AT LEAST 8SQM OF THEIR REAR PRIVATE OPEN SPACE.

3 HOURS ABOVE THE SYDNEY DCP REQUIREMENT OF MIN. 2 HOURS



7 15 FEBRUARY 10AM

1:200

BETWEEN 10AM - 3PM (INCLUSIVE) NO.120 DARLINGTON ROAD RECEIVES **5 HOURS** OF SOLAR ACCESS TO AT LEAST 8SQM OF THEIR REAR PRIVATE OPEN SPACE.

3 HOURS ABOVE THE SYDNEY DCP REQUIREMENT OF MIN. 2 HOURS



9 01 MARCH 10.30AM

1:200

BETWEEN 10.30AM - 3PM (INCLUSIVE) NO.120 DARLINGTON ROAD RECEIVES **4.5 HOURS** OF SOLAR ACCESS TO AT LEAST 8SQM OF THEIR REAR PRIVATE OPEN SPACE.

2.5 HOURS ABOVE THE SYDNEY DCP REQUIREMENT OF MIN. 2 HOURS



11 15 MARCH 10.30AM

1:200

BETWEEN 10.30AM - 2PM (INCLUSIVE) NO.120 DARLINGTON ROAD RECEIVES **3.5 HOURS** OF SOLAR ACCESS TO AT LEAST 8SQM OF THEIR REAR PRIVATE OPEN SPACE.

1.5 HOURS ABOVE THE SYDNEY DCP REQUIREMENT OF MIN. 2 HOURS




2 01 JANUARY 2.30PM

1:200




4 15 JANUARY 3PM

1:200

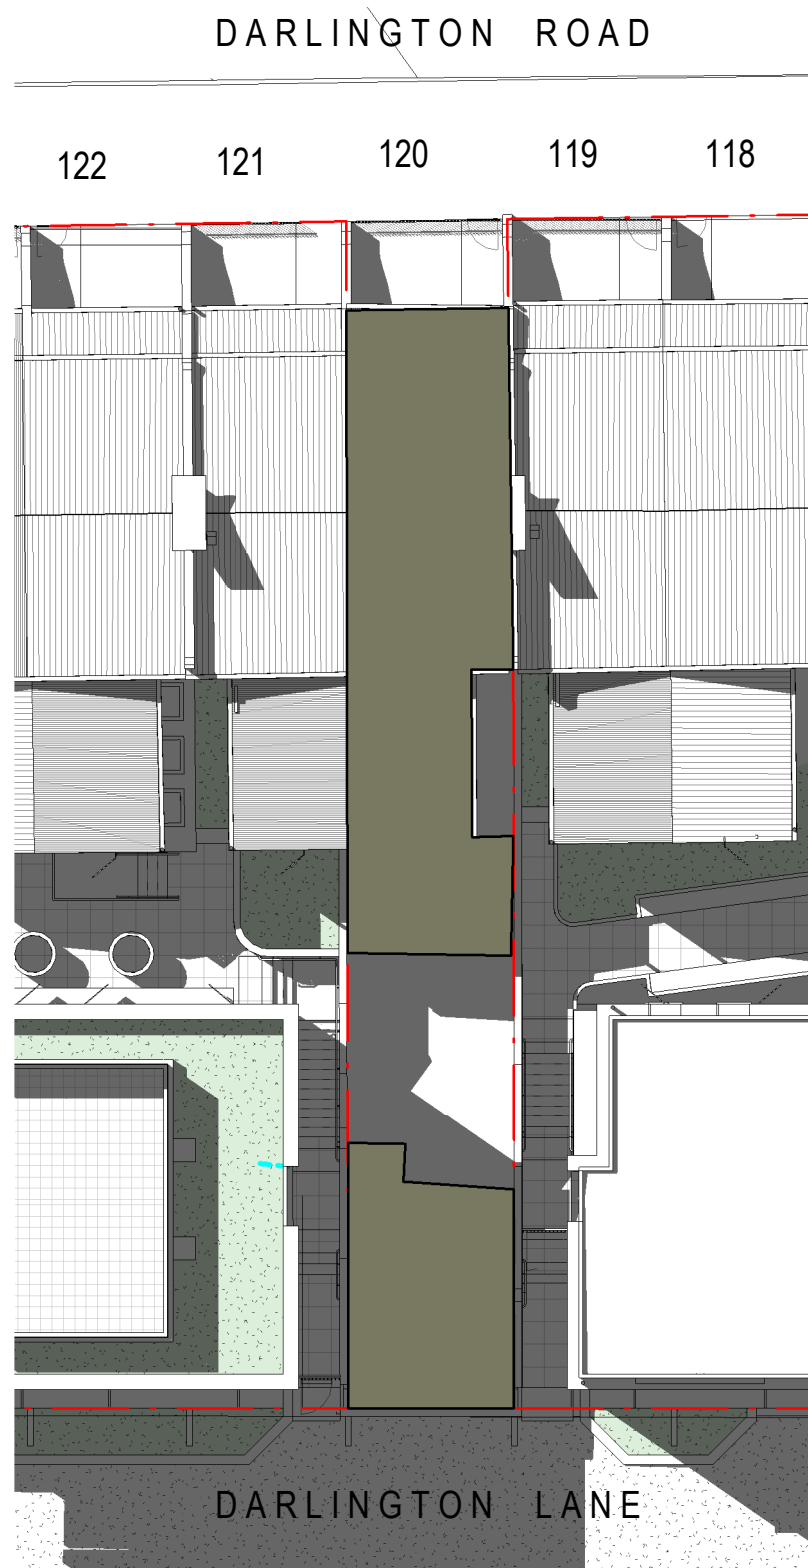


6 01 FEBRUARY 3PM

1:200

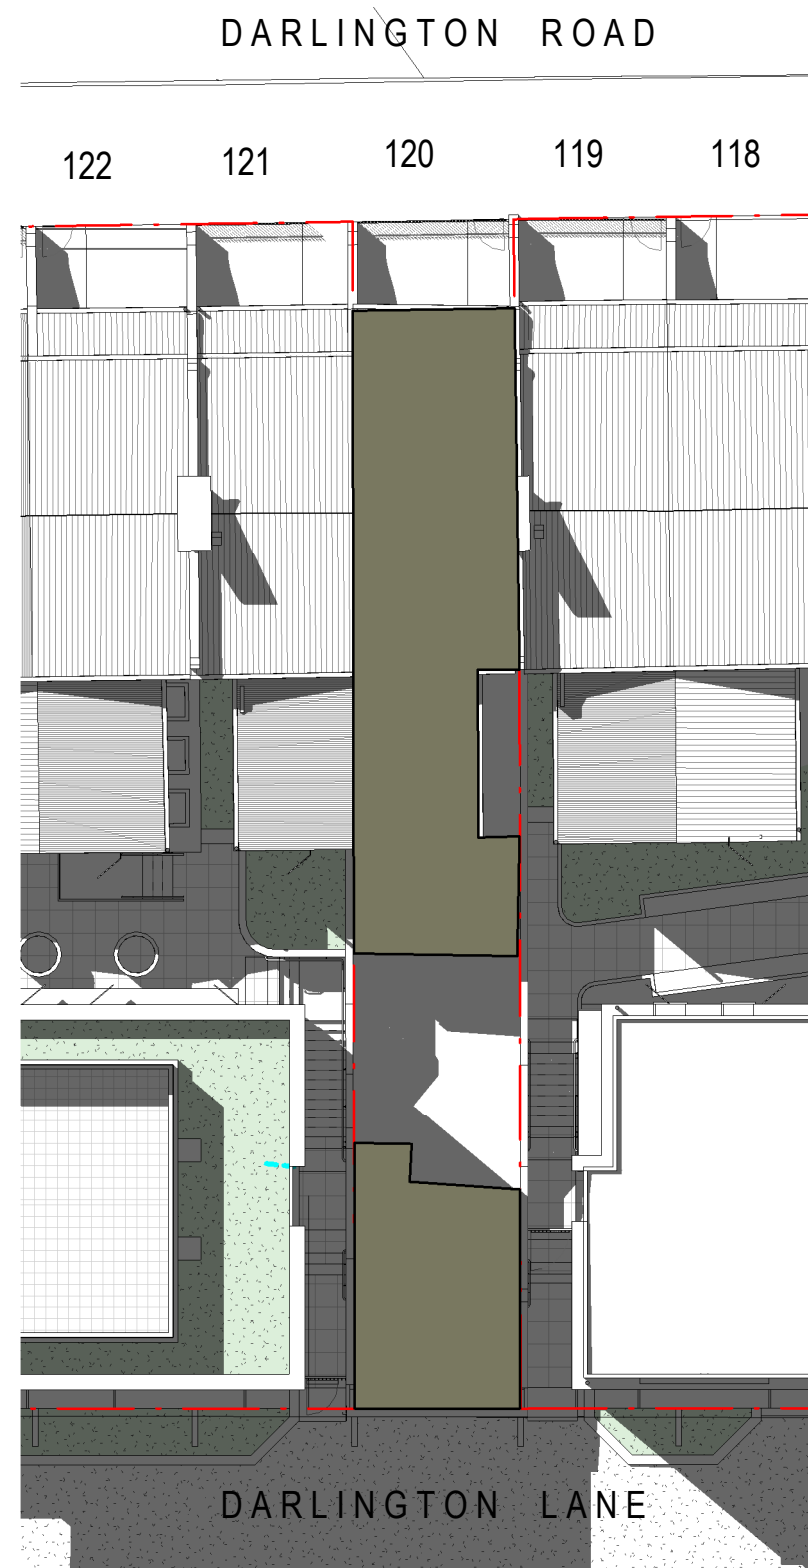


8 15 FEBRUARY 3PM

1:200

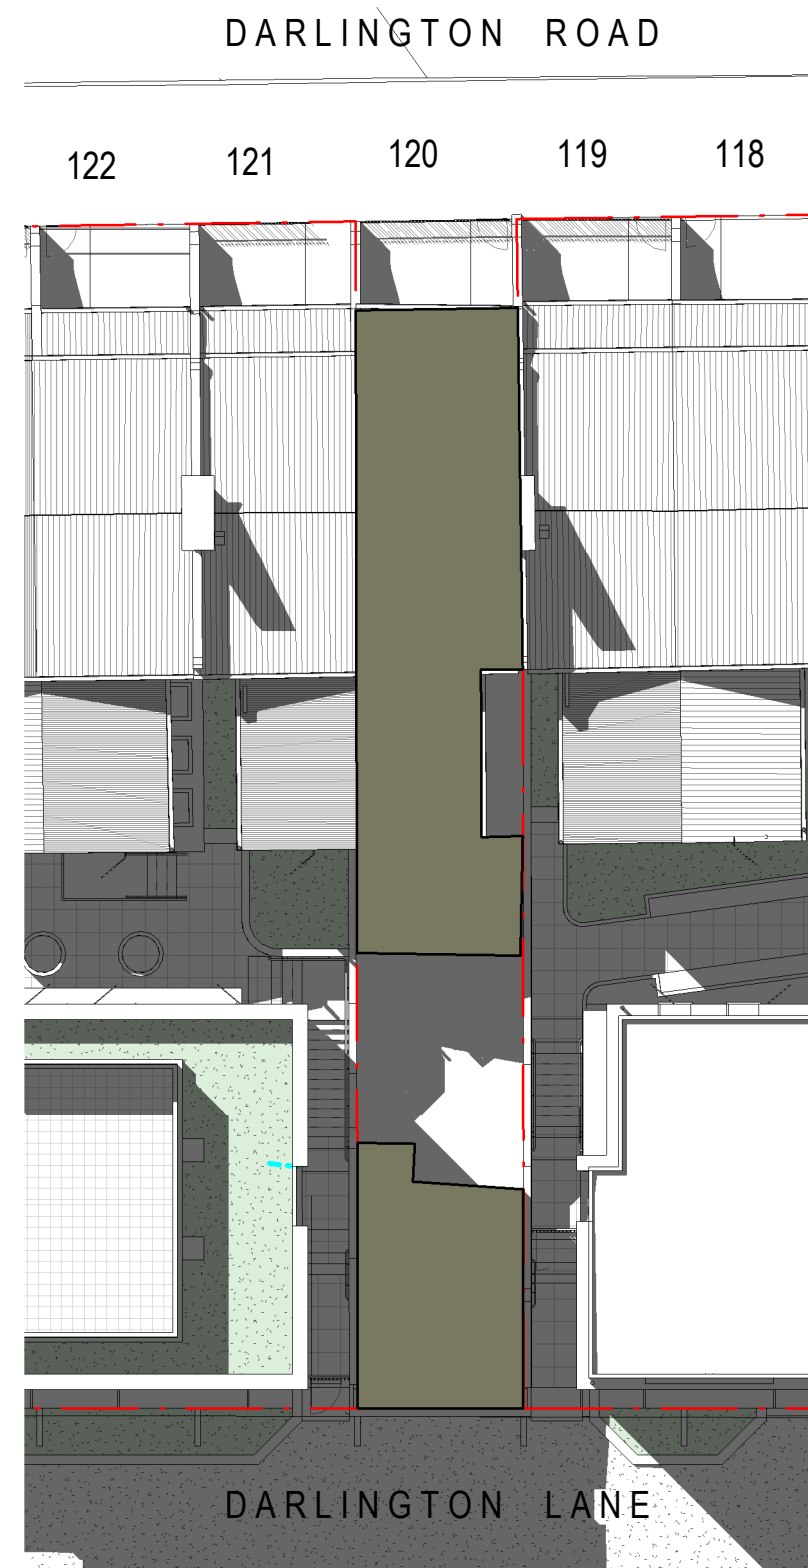

10 01 MARCH 3PM

1:200

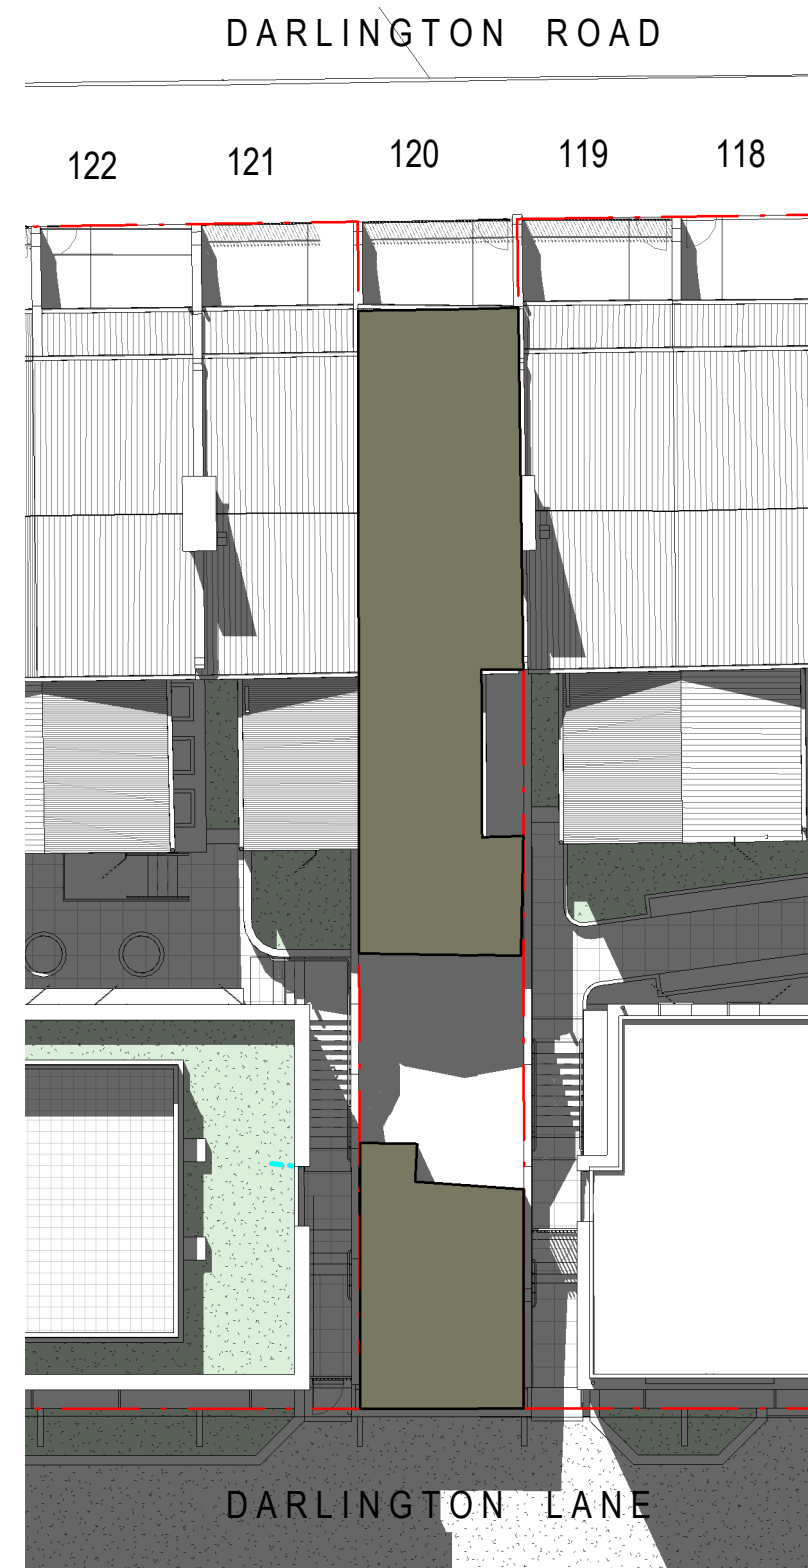


12 15 MARCH 2PM

1:200

Key	Revisions	Description	Ver	App'd
	No. Date			
	1 05/06/20	REVISED SSDA ISSUE	VB	JW

1:200

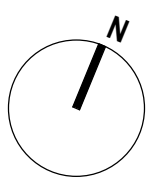

Architect

**AJ+C**  
ALLEN JACK COTTIER

79 Myrtle Street Chippendale NSW 2008 AUSTRALIA  
ph +61 2 9311 8222 fx +61 2 9311 8200  
ABN 53 003 782 250

Project

DARLINGTON ROAD TERRACES MIXED USE BUILDING ADDITIONS AND ALTERATIONS TO THE DARLINGTON ROAD TERRACES AND PUBLIC DOMAIN IMPROVEMENTS

Darlington Road DARLINGTON NSW 2008

Proj. No. 14051

Drawing Title

**PROPOSED SHADOW DIAGRAMS - UNIT 120 (JAN-MAR)**


Drawing Status

**NOT FOR CONSTRUCTION**

Scale	Drawing No.	Issue
1:200 @A1	<b>DA3910</b>	<b>1</b>

0 2,000 4,000 8,000 16,000 m




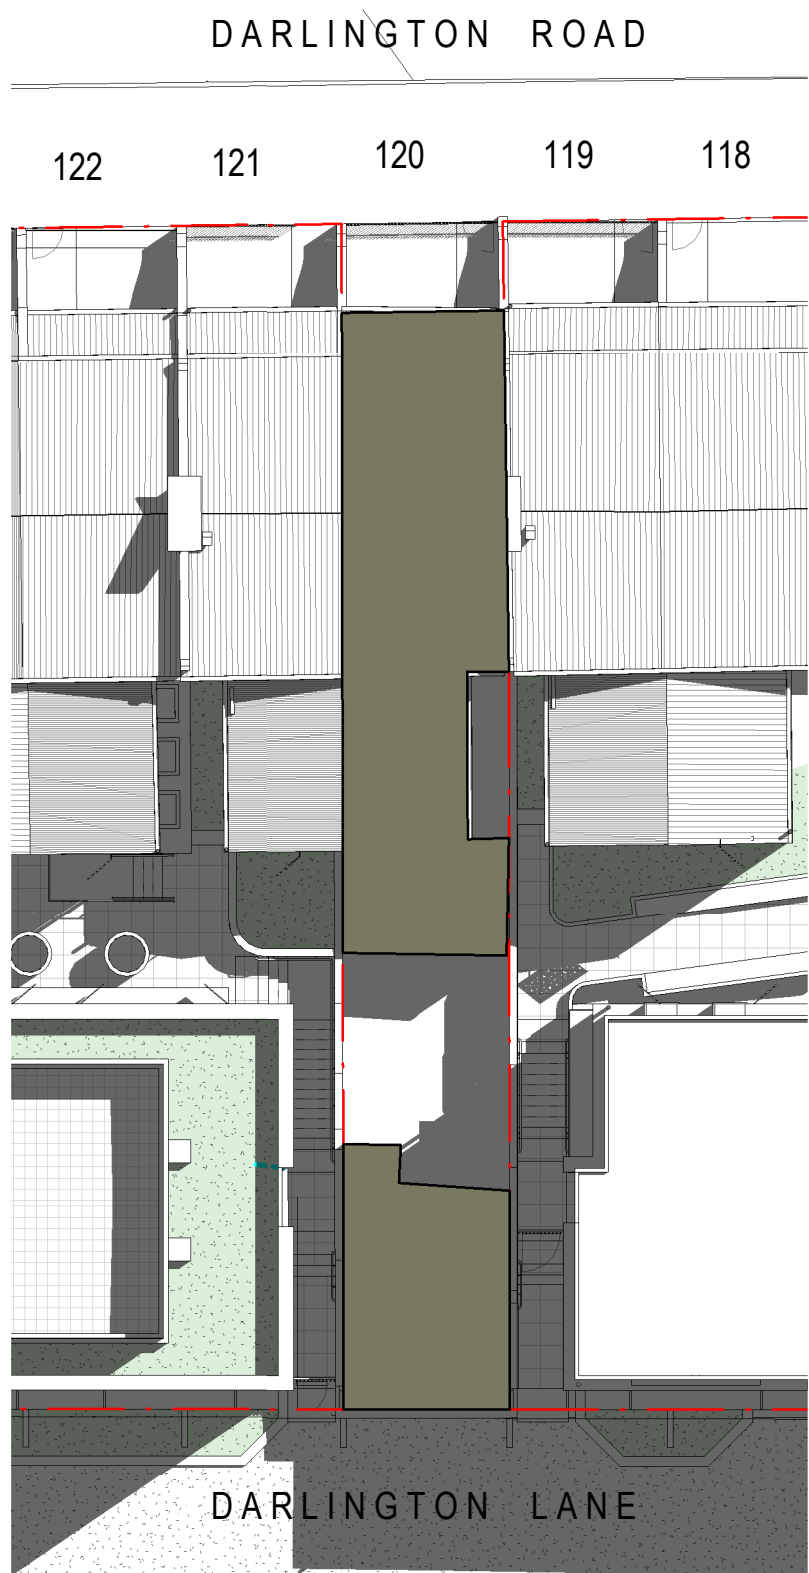

① 01 APRIL 10.30AM 1:200

BETWEEN 10.30AM - 1.30PM (INCLUSIVE) NO.120 DARLINGTON ROAD RECEIVES **3 HOURS** OF SOLAR ACCESS TO AT LEAST 8SQM OF THEIR REAR PRIVATE OPEN SPACE.


1 HOUR ABOVE THE SYDNEY DCP REQUIREMENT OF MIN. 2 HOURS

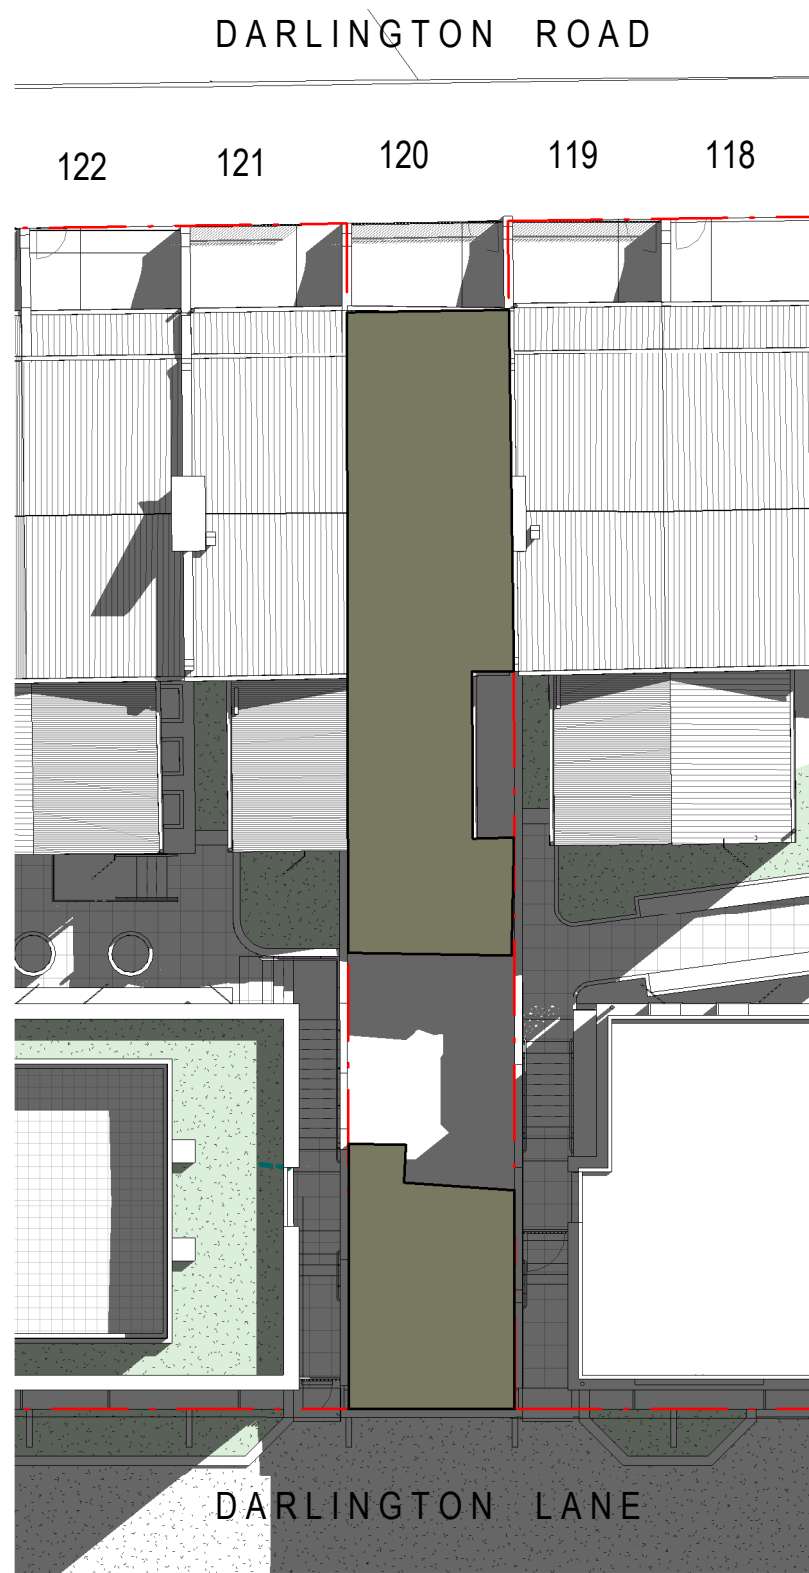

③ 15 APRIL 10.30AM 1:200

BETWEEN 10.30AM - 1PM (INCLUSIVE) NO.120 DARLINGTON ROAD RECEIVES **2.5 HOURS** OF SOLAR ACCESS TO AT LEAST 8SQM OF THEIR REAR PRIVATE OPEN SPACE.


0.5 HOUR ABOVE THE SYDNEY DCP REQUIREMENT OF MIN. 2 HOURS

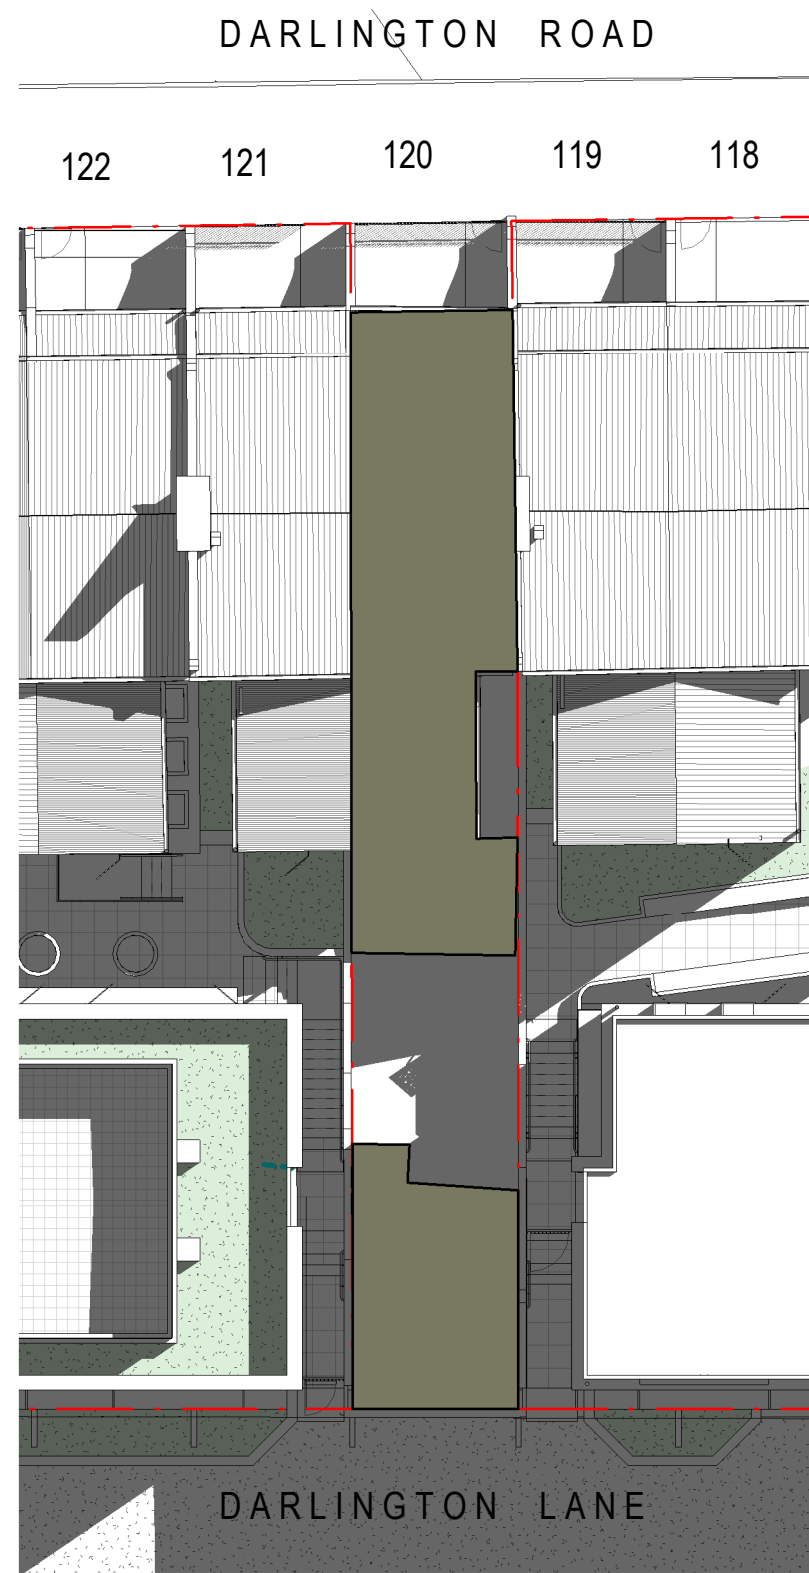

⑤ 01 MAY 10AM 1:200

BETWEEN 11AM - 12.30PM (INCLUSIVE) NO.120 DARLINGTON ROAD RECEIVES **1.5 HOURS** OF SOLAR ACCESS TO AT LEAST 8SQM OF THEIR REAR PRIVATE OPEN SPACE.


A MIN. OF 2 HOURS REQUIRED BY THE SYDNEY DCP IS NOT ACHIEVED; HOWEVER THE FRONT PRIVATE OPEN SPACE RECEIVES **5 HOURS** OF SOLAR ACCESS FROM 10AM - 3PM TO MORE THAN 8SQM

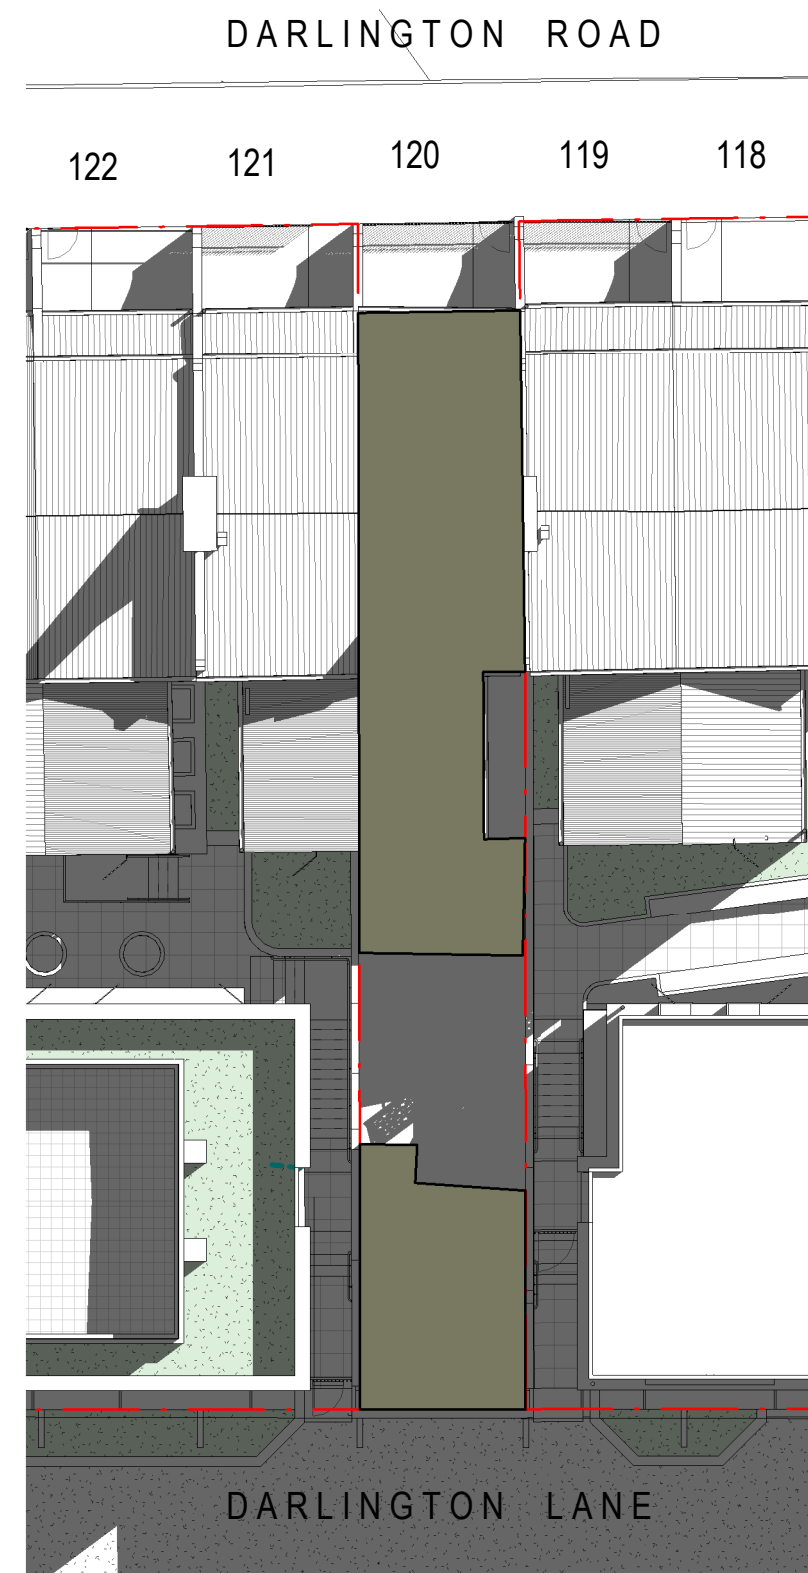

⑦ 15 MAY 10AM 1:200

NO.120 DARLINGTON ROAD RECEIVES **0 HOURS** OF SOLAR ACCESS TO AT LEAST 8SQM OF THEIR REAR PRIVATE OPEN SPACE.


A MIN. OF 2 HOURS REQUIRED BY THE SYDNEY DCP IS NOT ACHIEVED; HOWEVER THE FRONT PRIVATE OPEN SPACE RECEIVES **5 HOURS** OF SOLAR ACCESS FROM 10AM - 3PM TO MORE THAN 8SQM

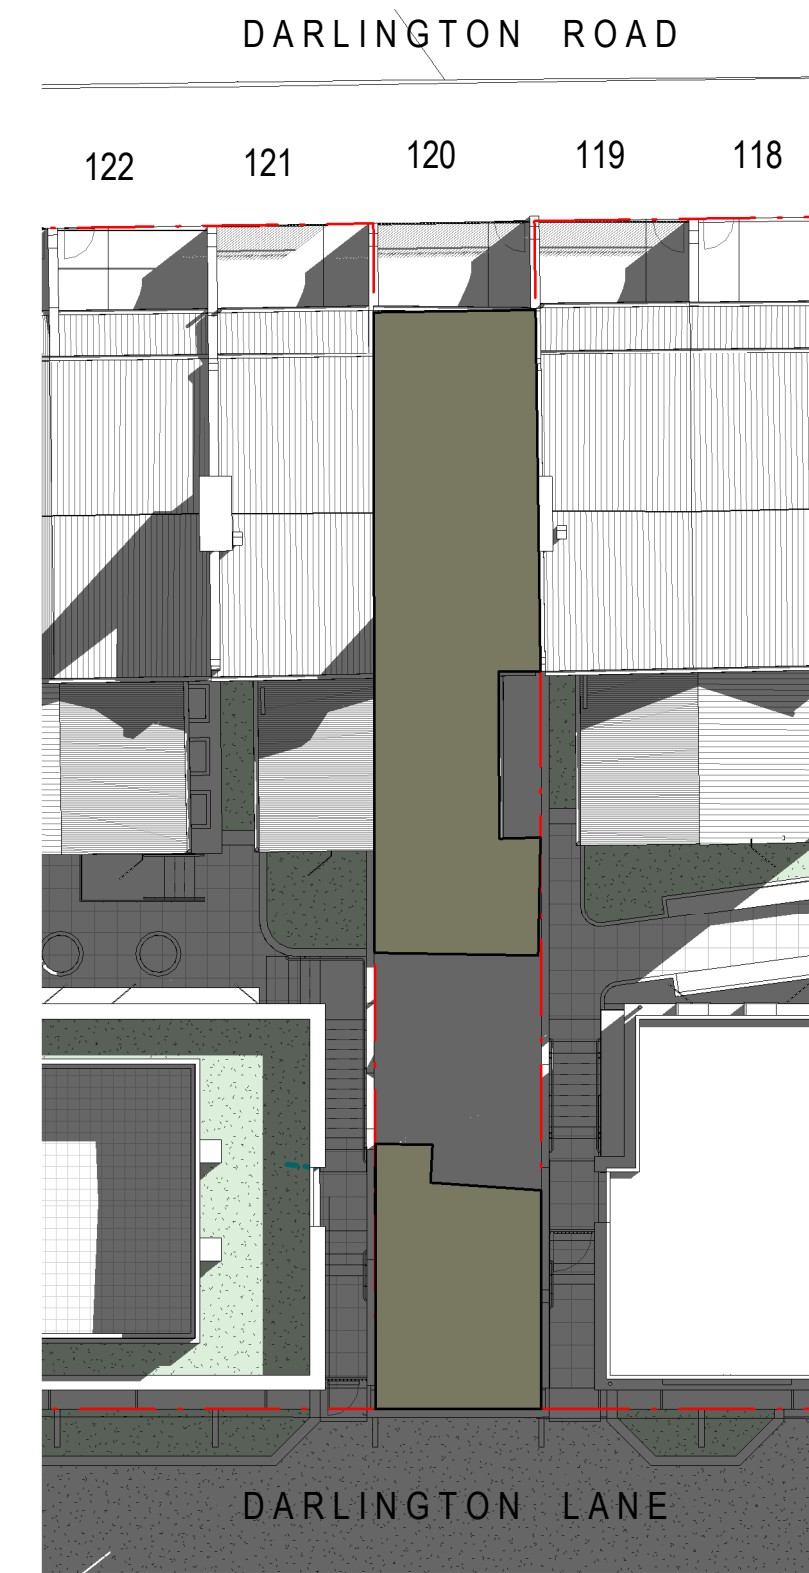

⑨ 01 JUNE 10AM 1:200

NO.120 DARLINGTON ROAD RECEIVES **0 HOURS** OF SOLAR ACCESS TO AT LEAST 8SQM OF THEIR REAR PRIVATE OPEN SPACE.


A MIN. OF 2 HOURS REQUIRED BY THE SYDNEY DCP IS NOT ACHIEVED; HOWEVER THE FRONT PRIVATE OPEN SPACE RECEIVES **5 HOURS** OF SOLAR ACCESS FROM 10AM - 3PM TO MORE THAN 8SQM

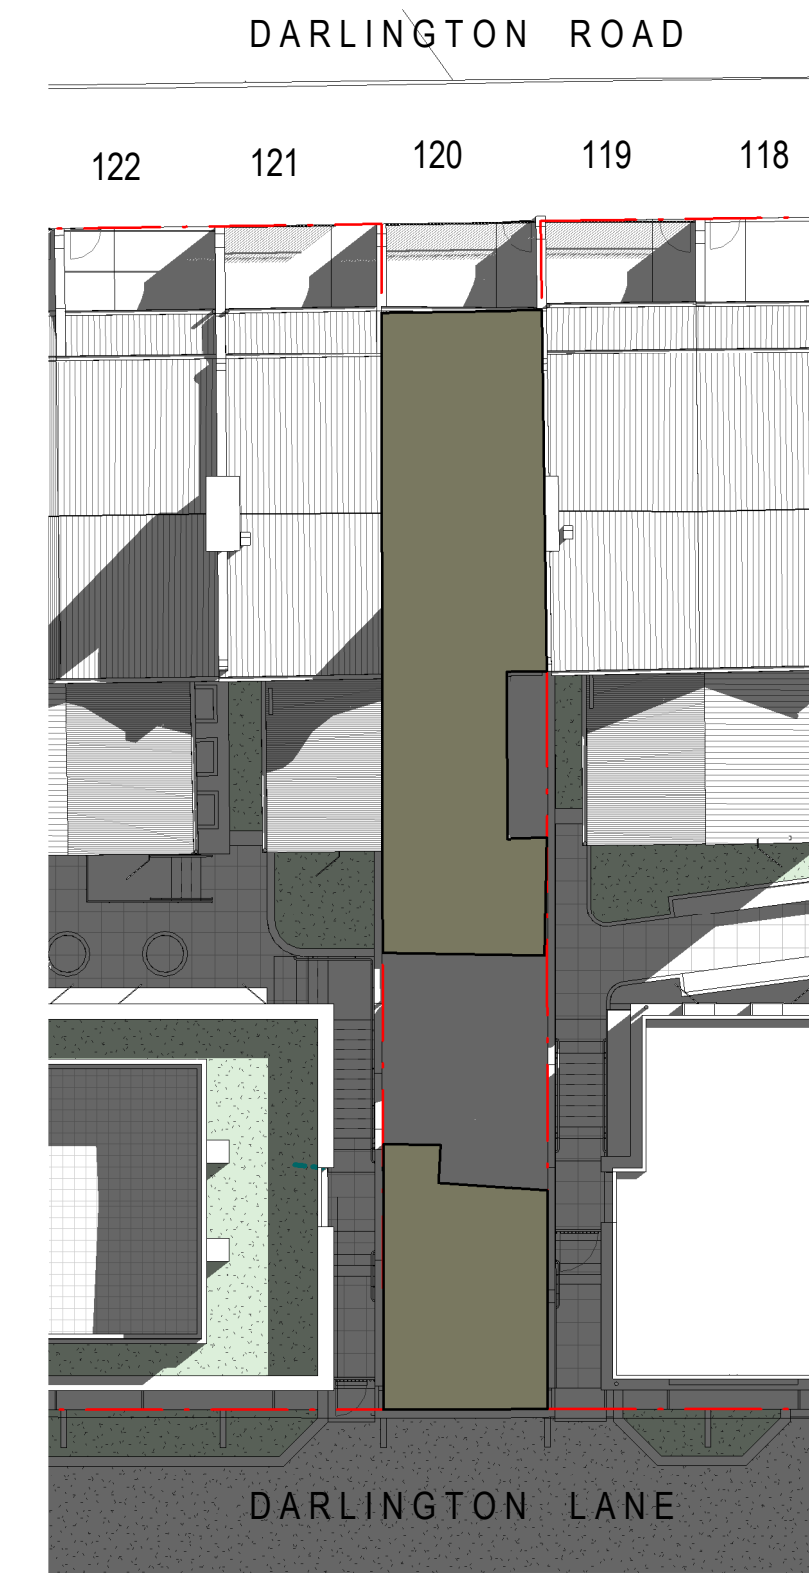


⑪ 15 JUNE 10AM 1:200

NO.120 DARLINGTON ROAD RECEIVES **0 HOURS** OF SOLAR ACCESS TO AT LEAST 8SQM OF THEIR REAR PRIVATE OPEN SPACE.


A MIN. OF 2 HOURS REQUIRED BY THE SYDNEY DCP IS NOT ACHIEVED; HOWEVER THE FRONT PRIVATE OPEN SPACE RECEIVES **5 HOURS** OF SOLAR ACCESS FROM 10AM - 3PM TO MORE THAN 8SQM

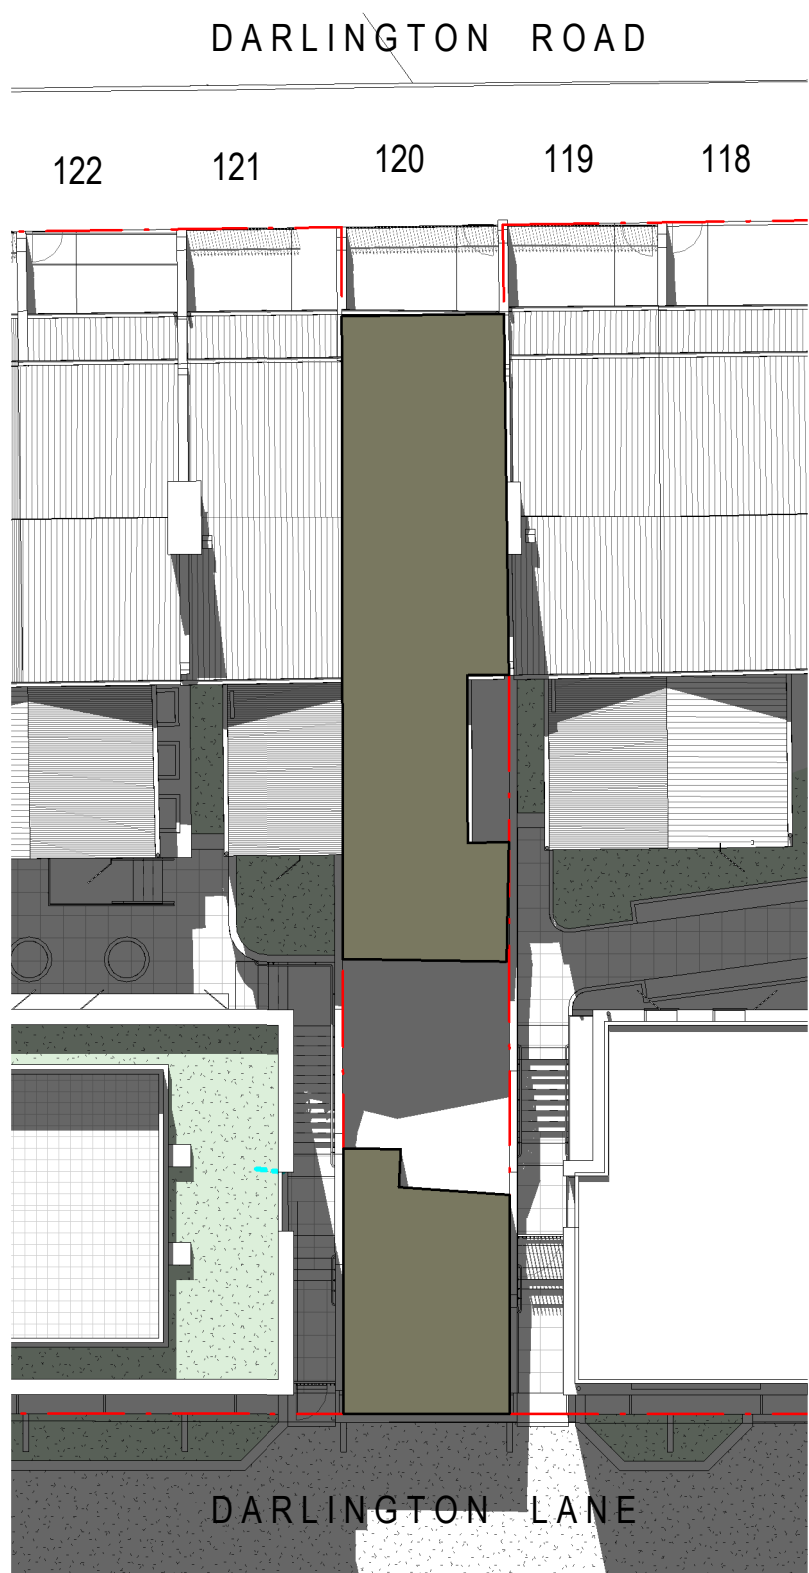


② 01 APRIL 1.30PM 1:200

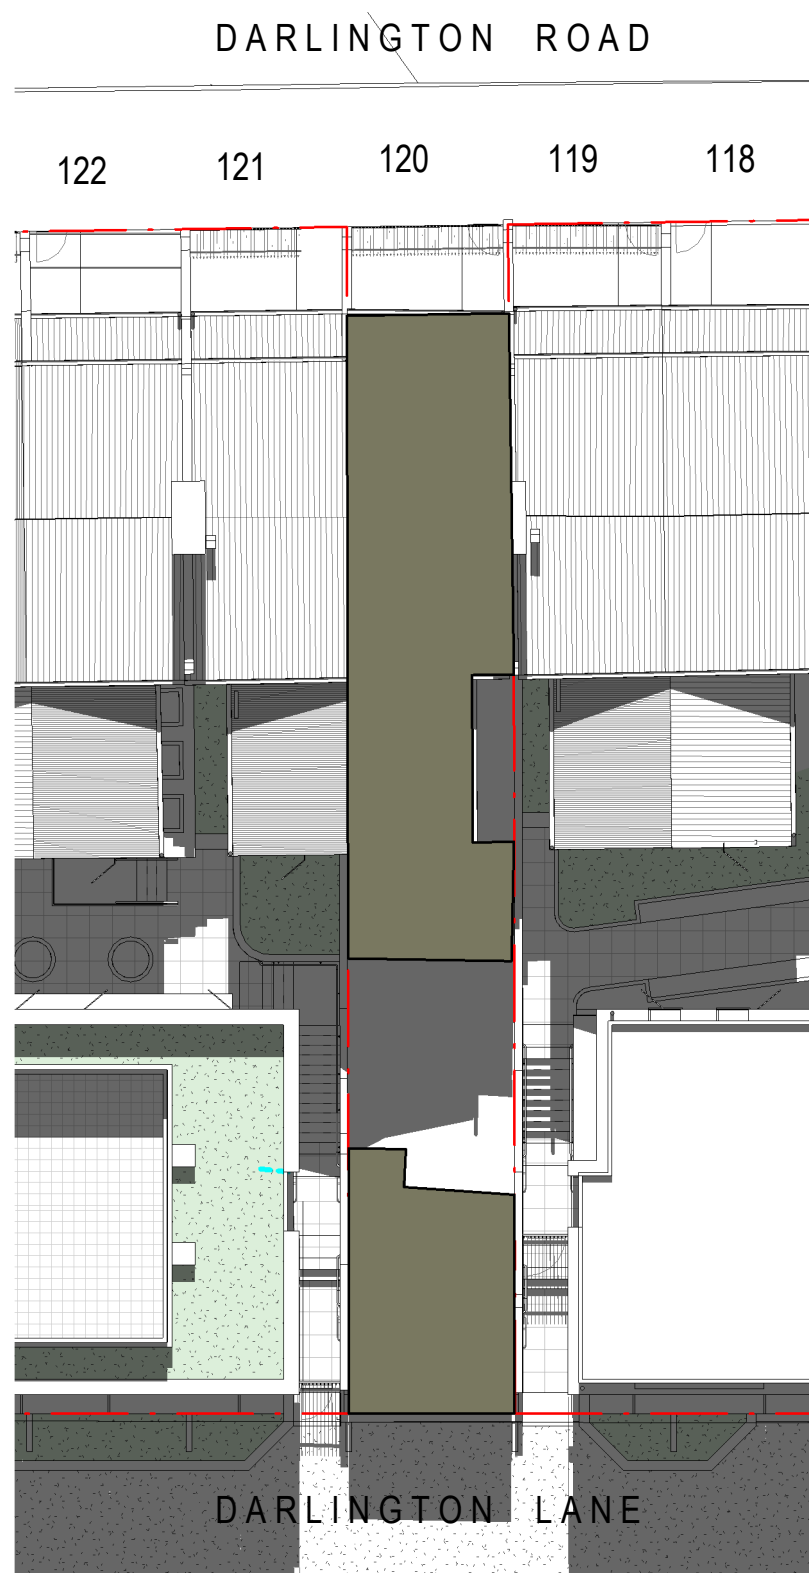


④ 15 APRIL 1PM 1:200

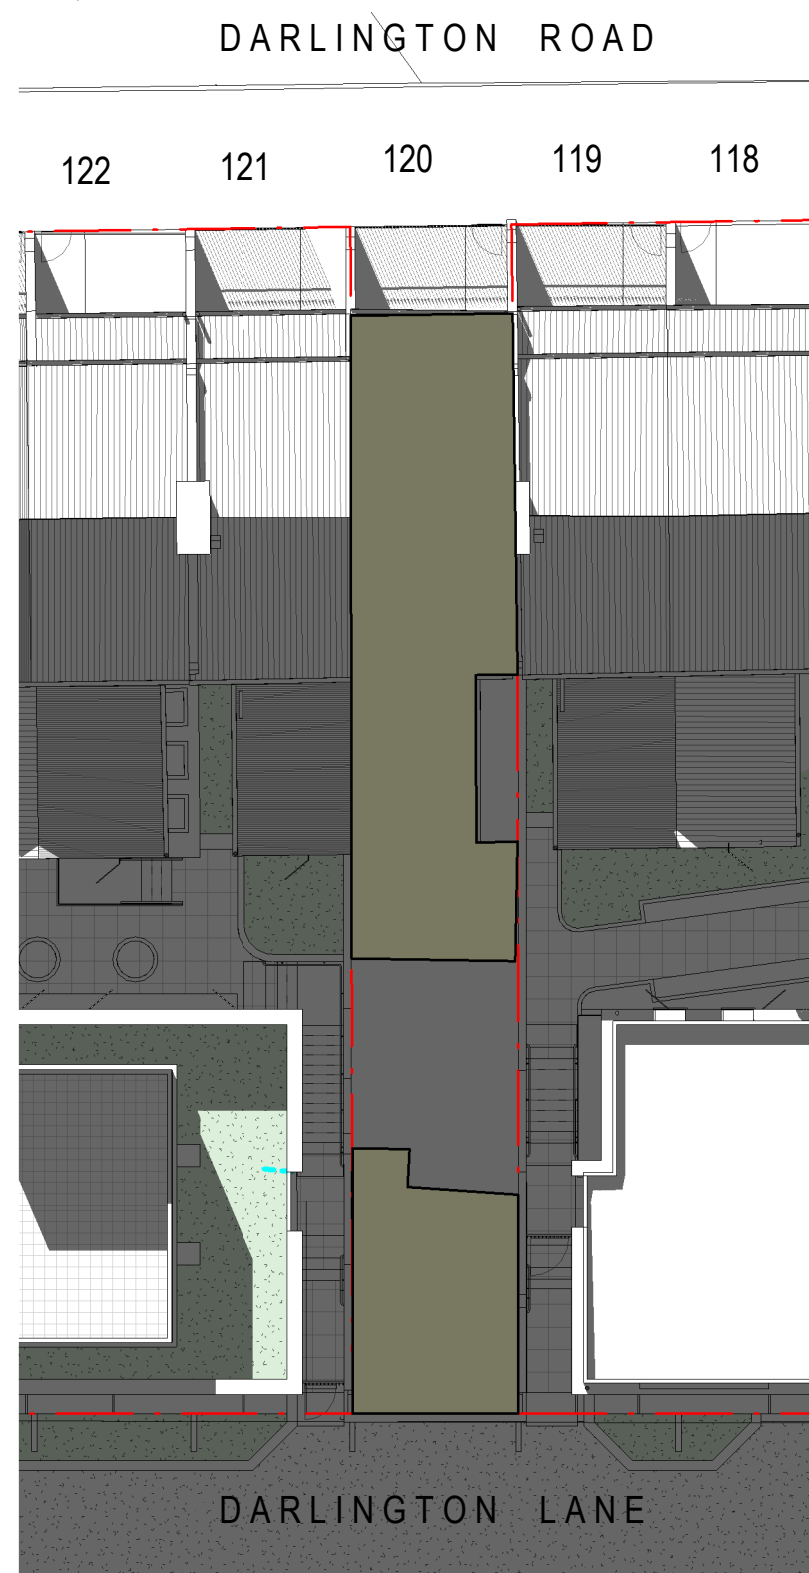


⑥ 01 MAY 3PM 1:200

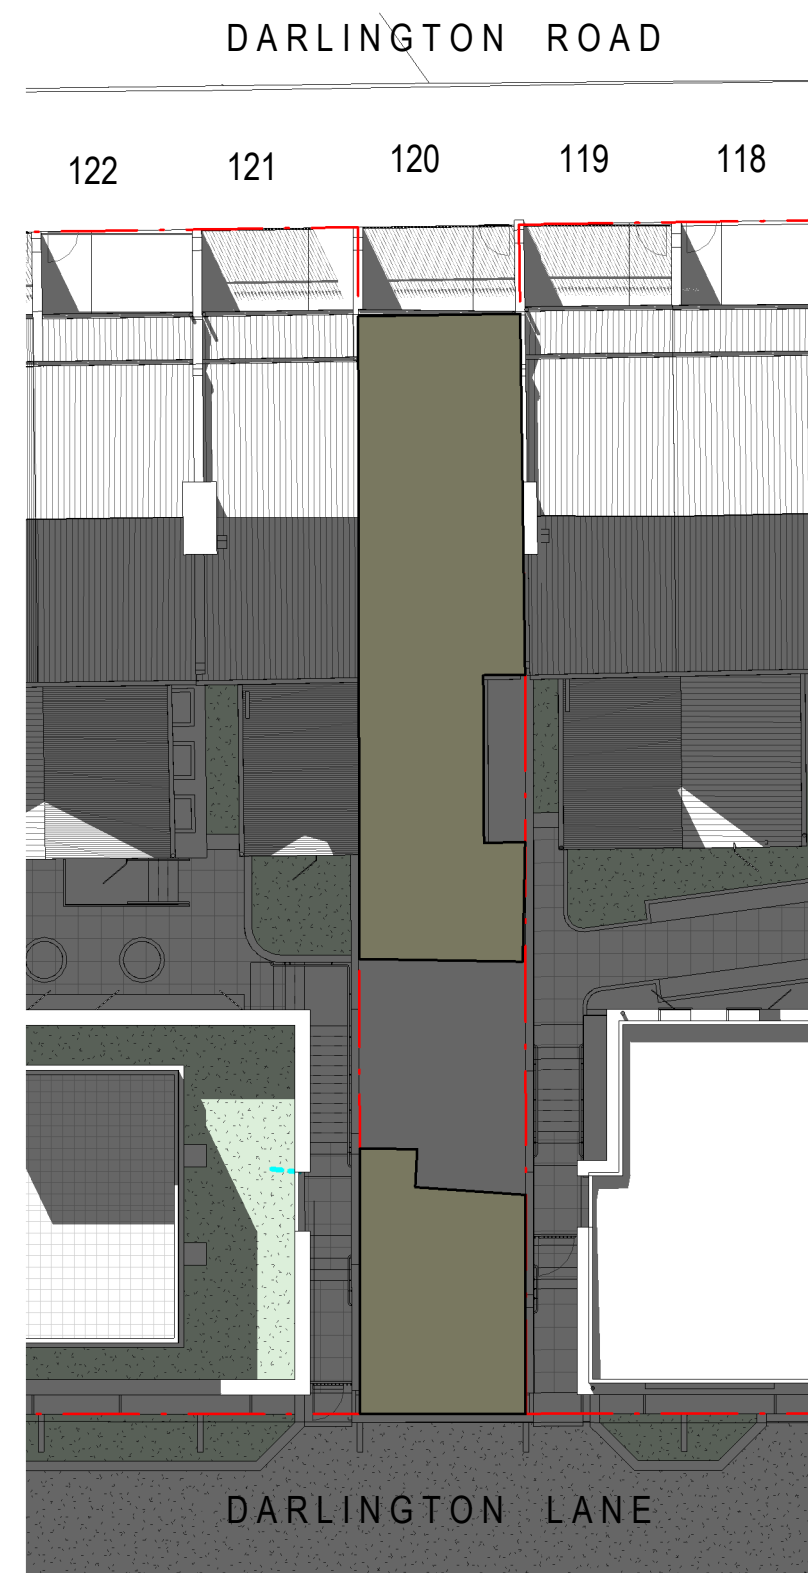

⑧ 15 MAY 3PM 1:200

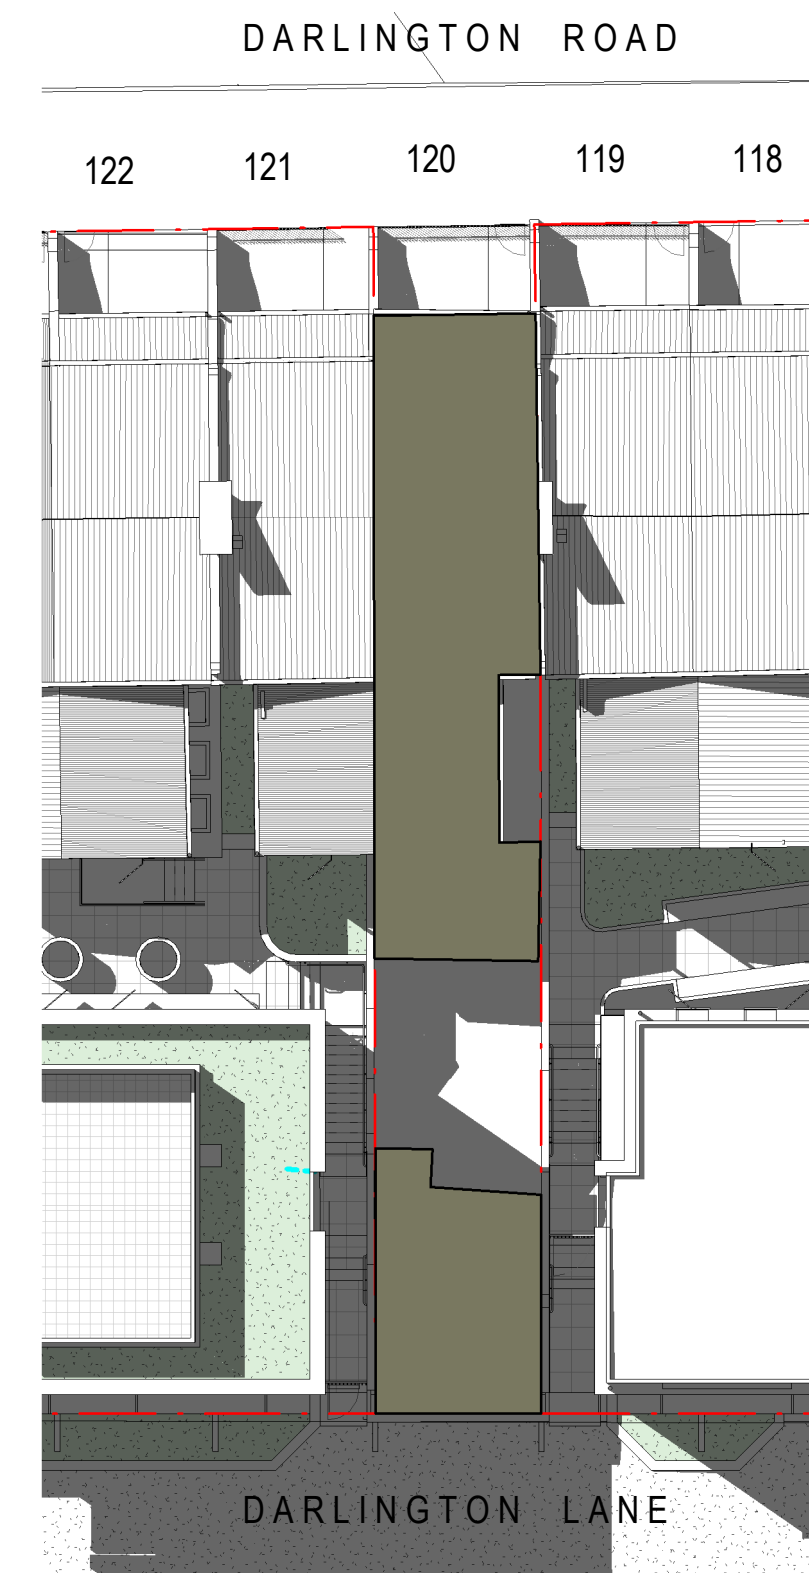


⑩ 01 JUNE 3PM 1:200

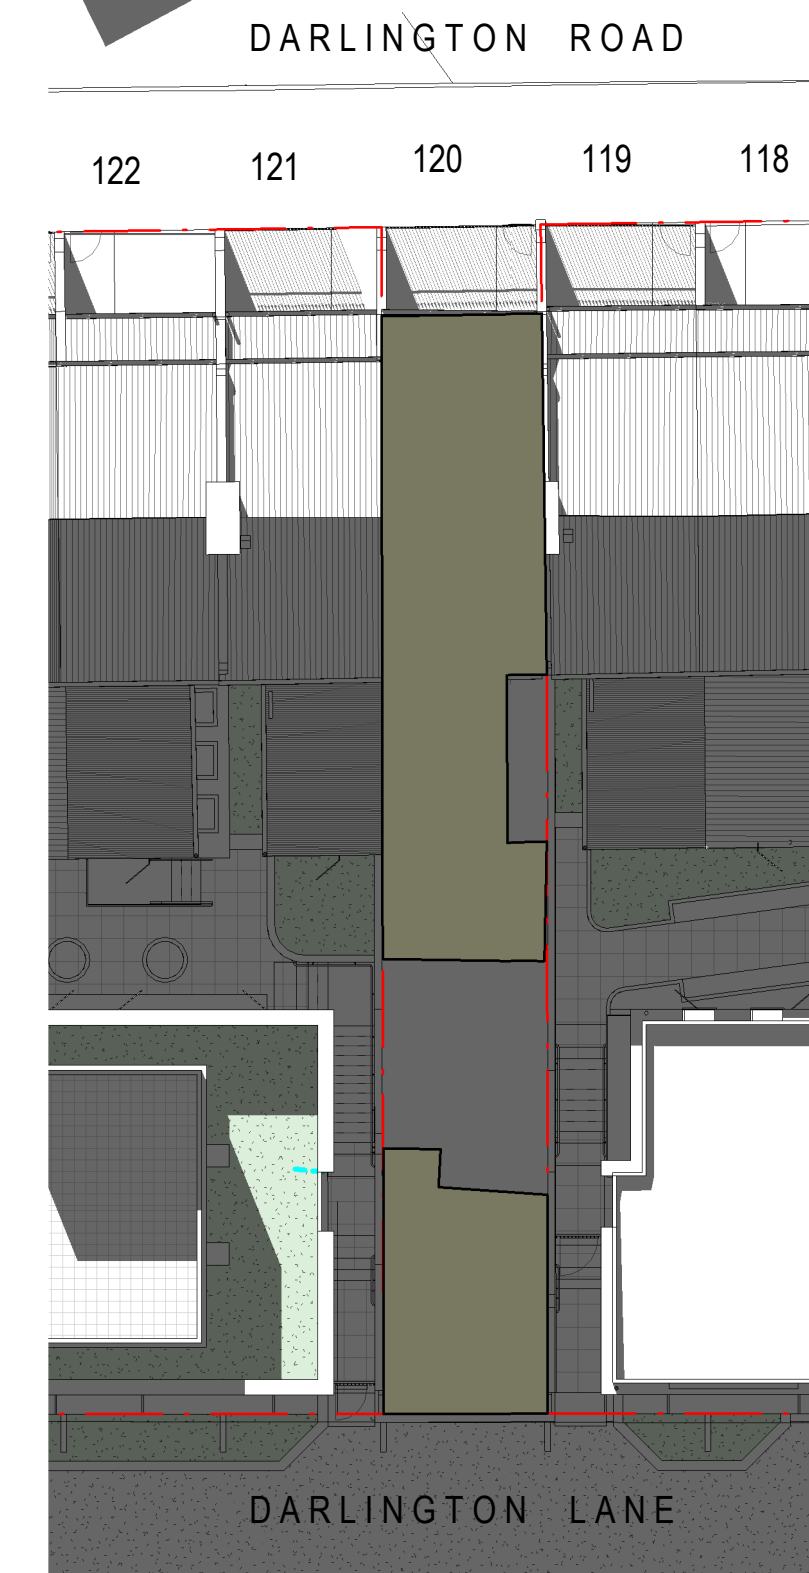


⑫ 15 JUNE 3PM 1:200




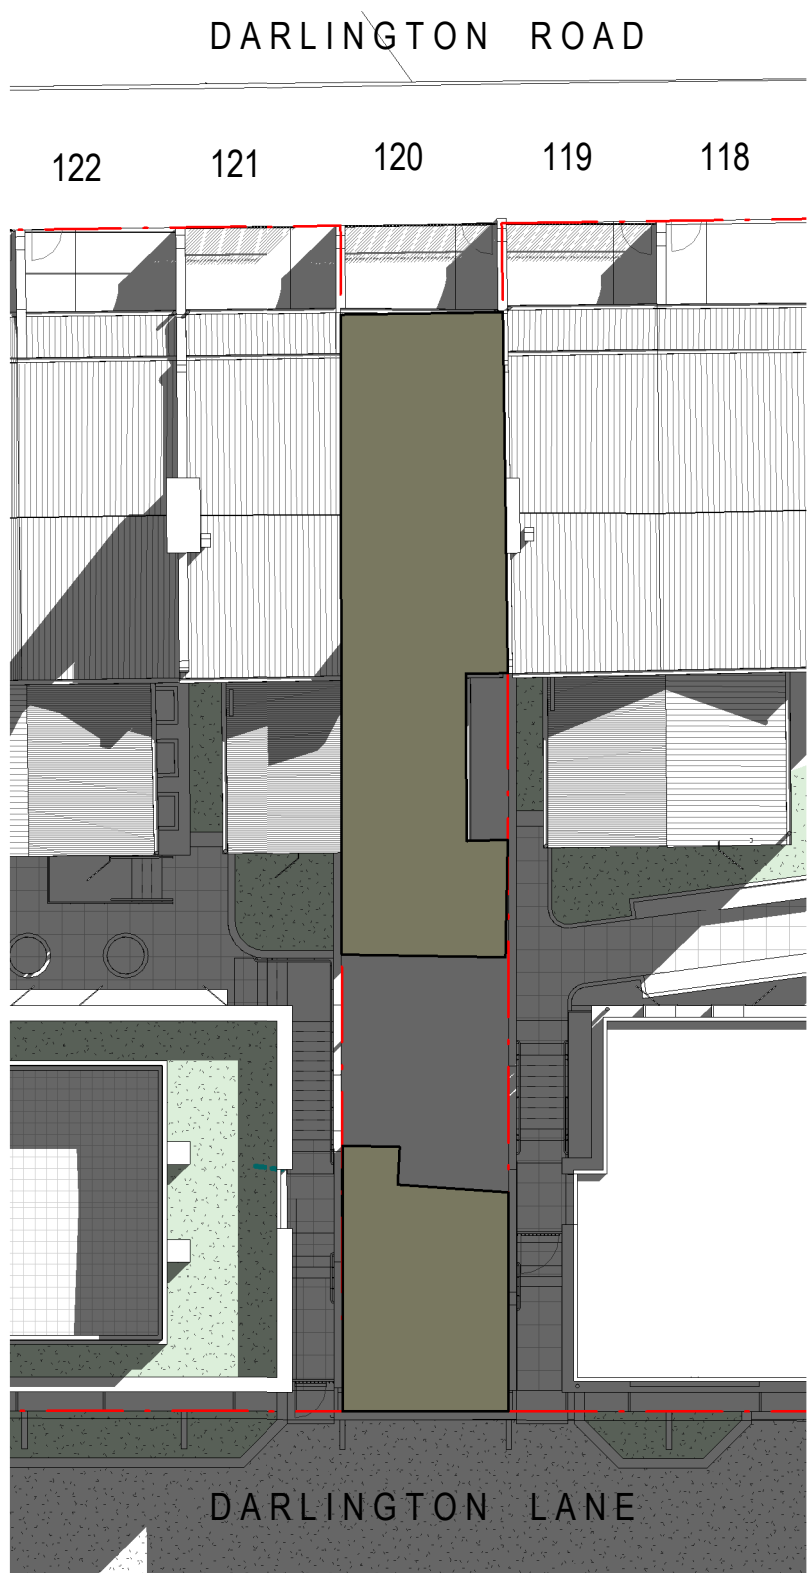


1 01 JULY 10.30AM  
1:200  
NO.120 DARLINGTON ROAD RECEIVES **0 HOURS** OF SOLAR ACCESS TO AT LEAST 8SQM OF THEIR REAR PRIVATE OPEN SPACE.  
  
A MIN. OF 2 HOURS REQUIRED BY THE SYDNEY DCP IS NOT ACHIEVED; HOWEVER THE FRONT PRIVATE OPEN SPACE RECEIVES **4.5 HOURS** OF SOLAR ACCESS FROM 10.30AM - 3PM TO MORE THAN 8SQM

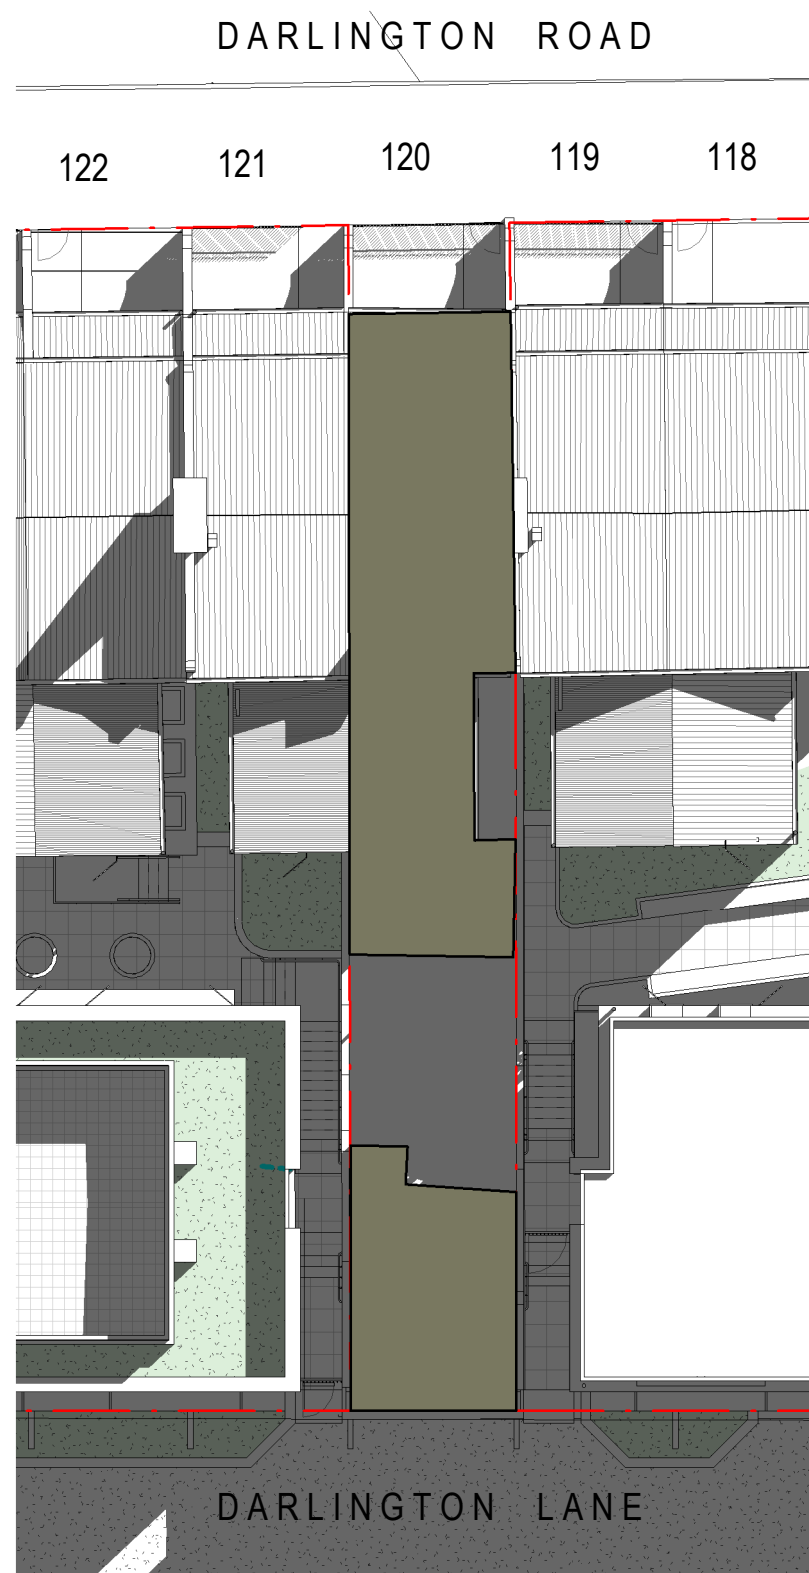


3 15 JULY 10.30AM  
1:200  
NO.120 DARLINGTON ROAD RECEIVES **0 HOURS** OF SOLAR ACCESS TO AT LEAST 8SQM OF THEIR REAR PRIVATE OPEN SPACE.  
  
A MIN. OF 2 HOURS REQUIRED BY THE SYDNEY DCP IS NOT ACHIEVED; HOWEVER THE FRONT PRIVATE OPEN SPACE RECEIVES **4.5 HOURS** OF SOLAR ACCESS FROM 10.30AM - 3PM TO MORE THAN 8SQM

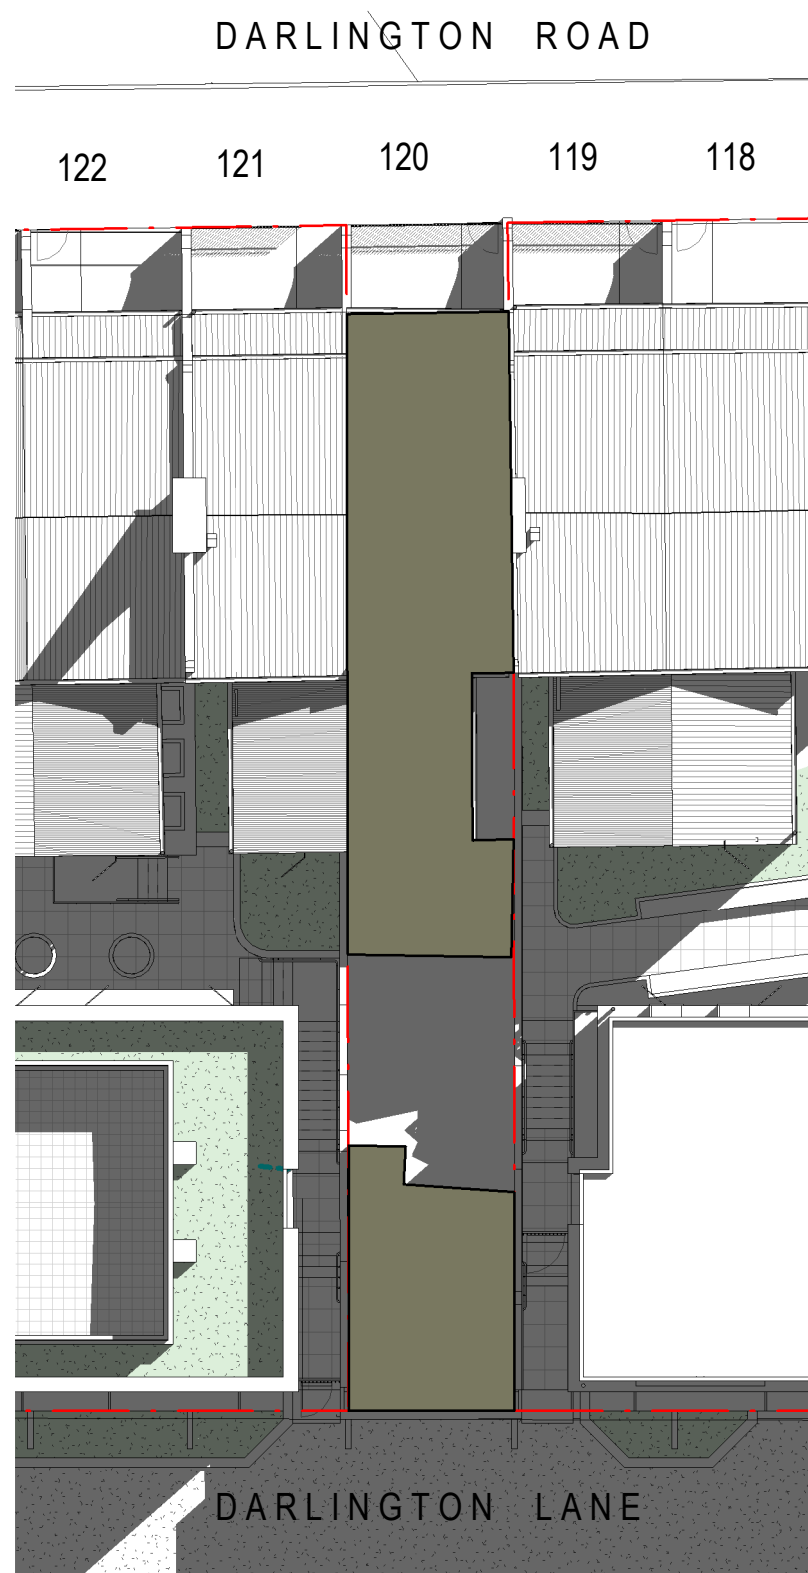


5 01 AUGUST 10.30AM  
1:200  
NO.120 DARLINGTON ROAD RECEIVES **0 HOURS** OF SOLAR ACCESS TO AT LEAST 8SQM OF THEIR REAR PRIVATE OPEN SPACE.  
  
A MIN. OF 2 HOURS REQUIRED BY THE SYDNEY DCP IS NOT ACHIEVED; HOWEVER THE FRONT PRIVATE OPEN SPACE RECEIVES **4.5 HOURS** OF SOLAR ACCESS FROM 10.30AM - 3PM TO MORE THAN 8SQM

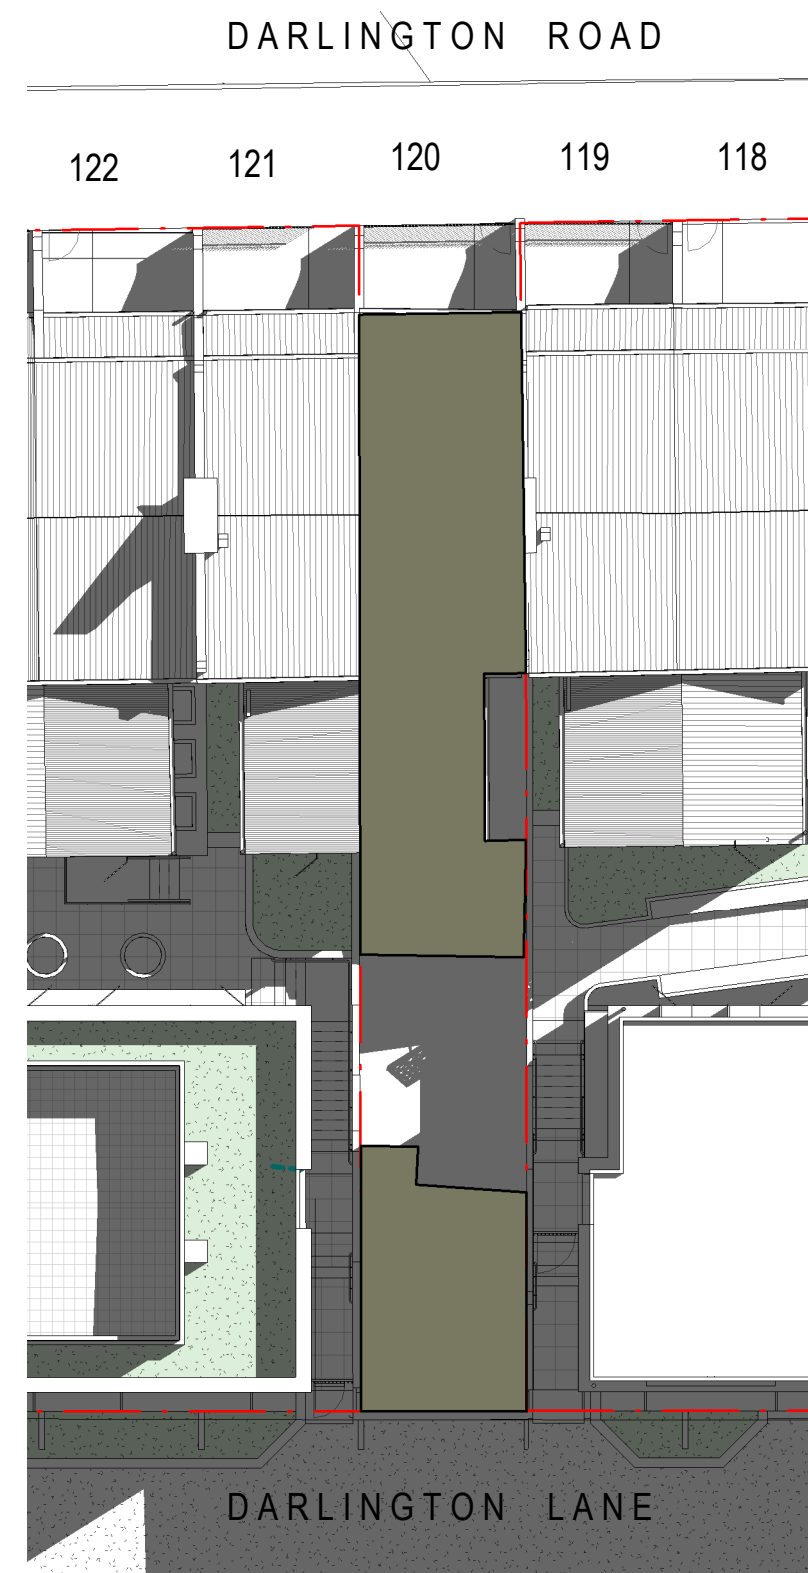


7 15 AUGUST 10AM  
1:200  
NO.120 DARLINGTON ROAD RECEIVES **0 HOURS** OF SOLAR ACCESS TO AT LEAST 8SQM OF THEIR REAR PRIVATE OPEN SPACE.  
  
A MIN. OF 2 HOURS REQUIRED BY THE SYDNEY DCP IS NOT ACHIEVED; HOWEVER THE FRONT PRIVATE OPEN SPACE RECEIVES **5 HOURS** OF SOLAR ACCESS FROM 10AM - 3PM TO MORE THAN 8SQM

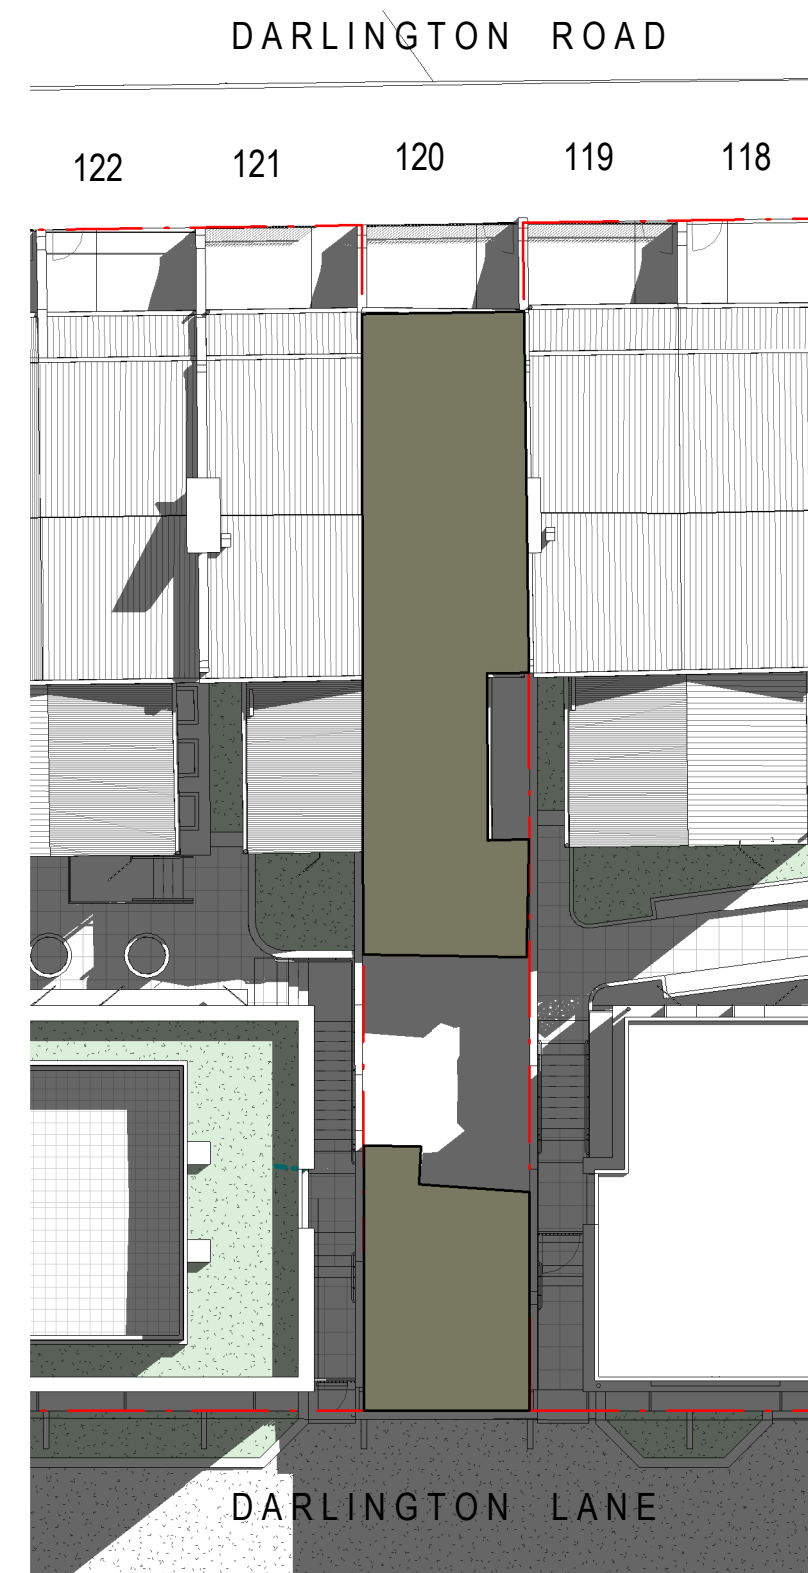

9 01 SEPTEMBER 10.30AM  
1:200  
BETWEEN 10.30AM - 1PM (INCLUSIVE) NO.120 DARLINGTON ROAD RECEIVES **2.5 HOURS** OF SOLAR ACCESS TO AT LEAST 8SQM OF THEIR REAR PRIVATE OPEN SPACE.  
  
0.5 HOUR ABOVE THE SYDNEY DCP REQUIREMENT OF MIN. 2 HOURS

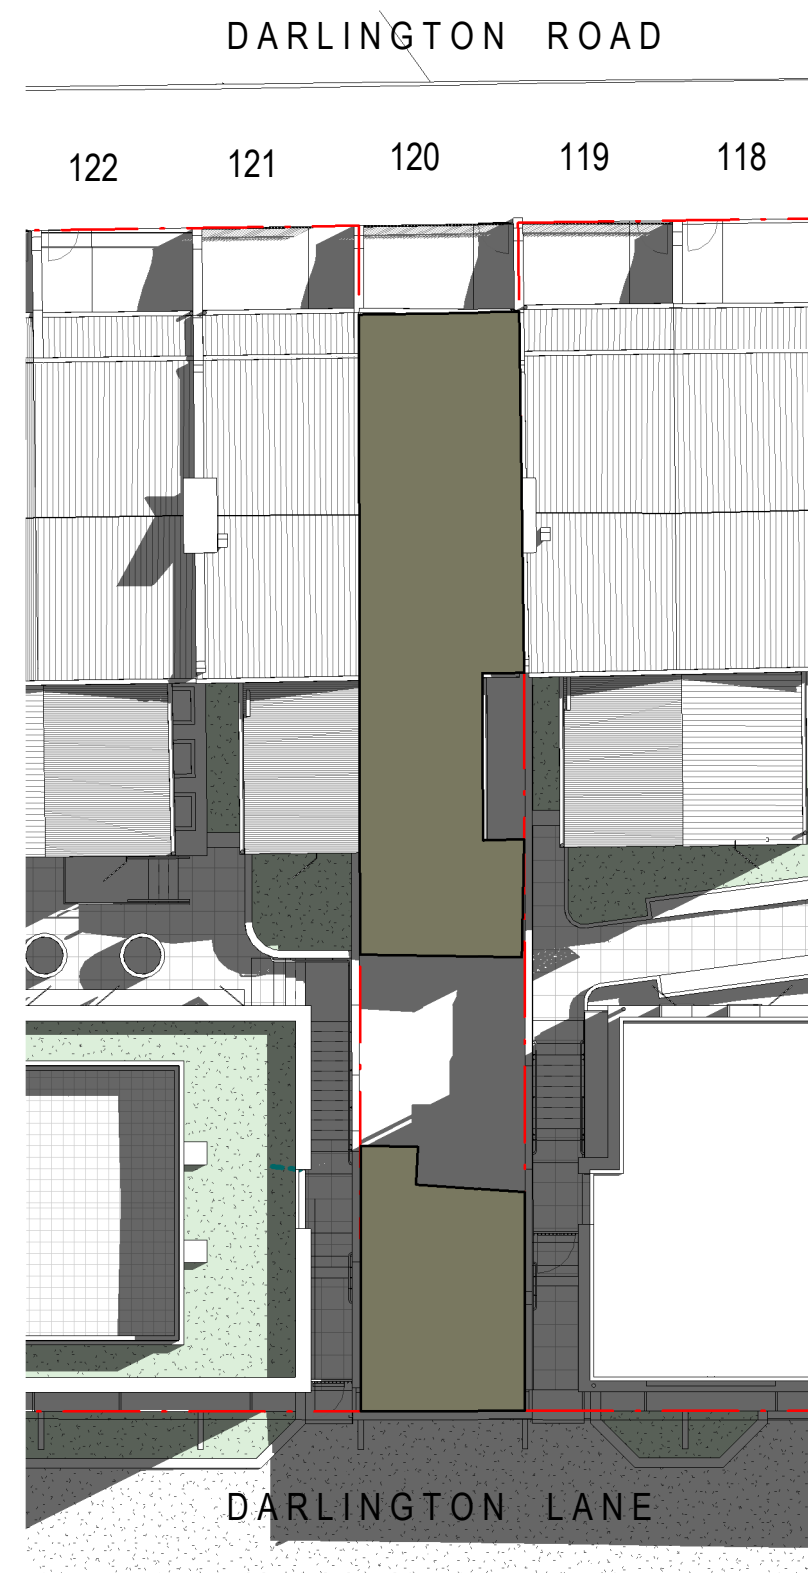


11 15 SEPTEMBER 10AM  
1:200  
BETWEEN 10.30AM - 2PM (INCLUSIVE) NO.120 DARLINGTON ROAD RECEIVES **4 HOURS** OF SOLAR ACCESS TO AT LEAST 8SQM OF THEIR REAR PRIVATE OPEN SPACE.  
  
2 HOURS ABOVE THE SYDNEY DCP REQUIREMENT OF MIN. 2 HOURS

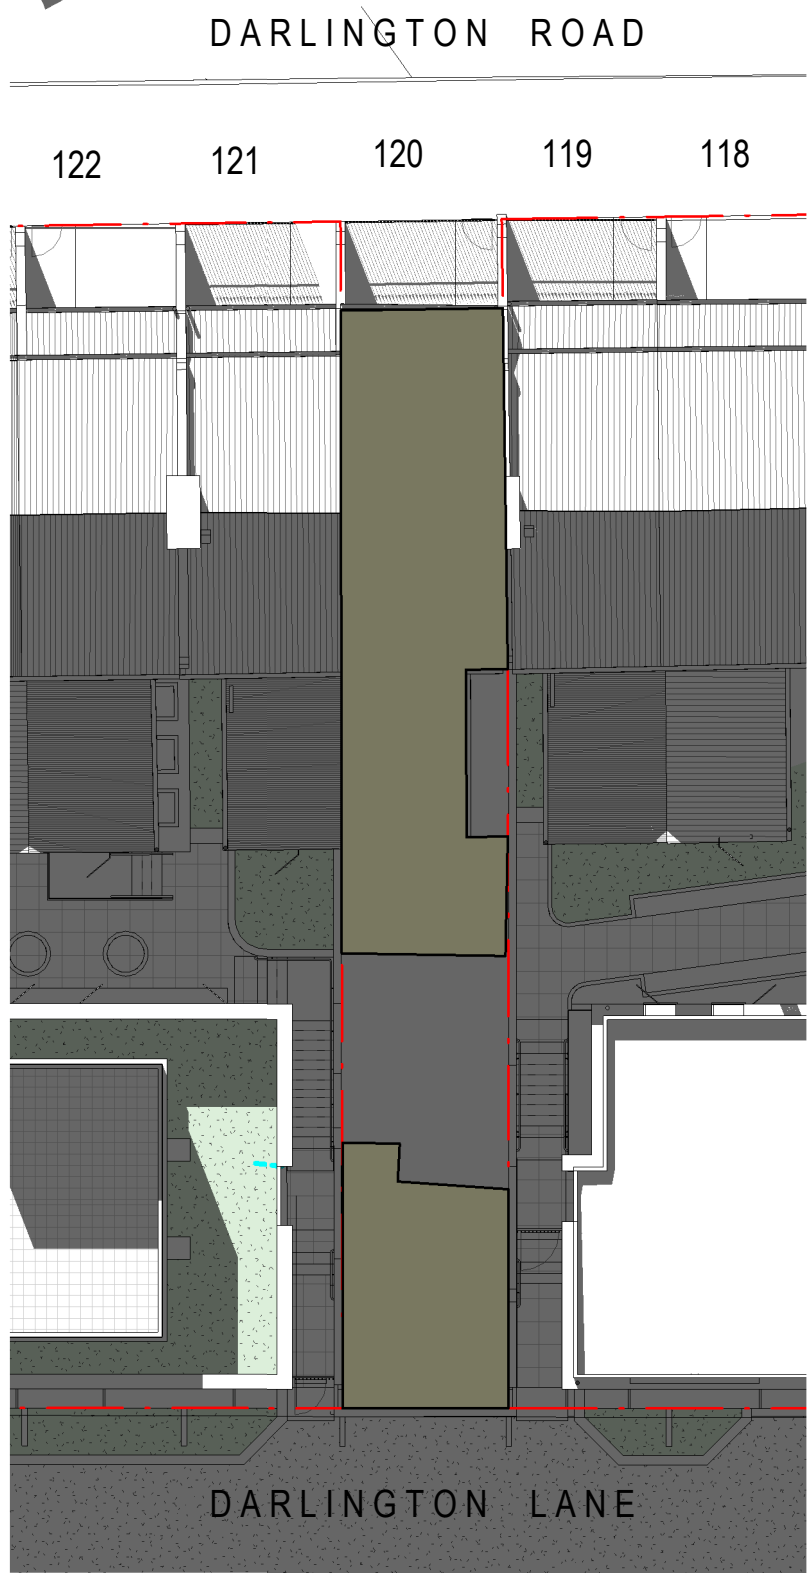

2 01 JULY 3PM  
1:200




4 15 JULY 3PM  
1:200

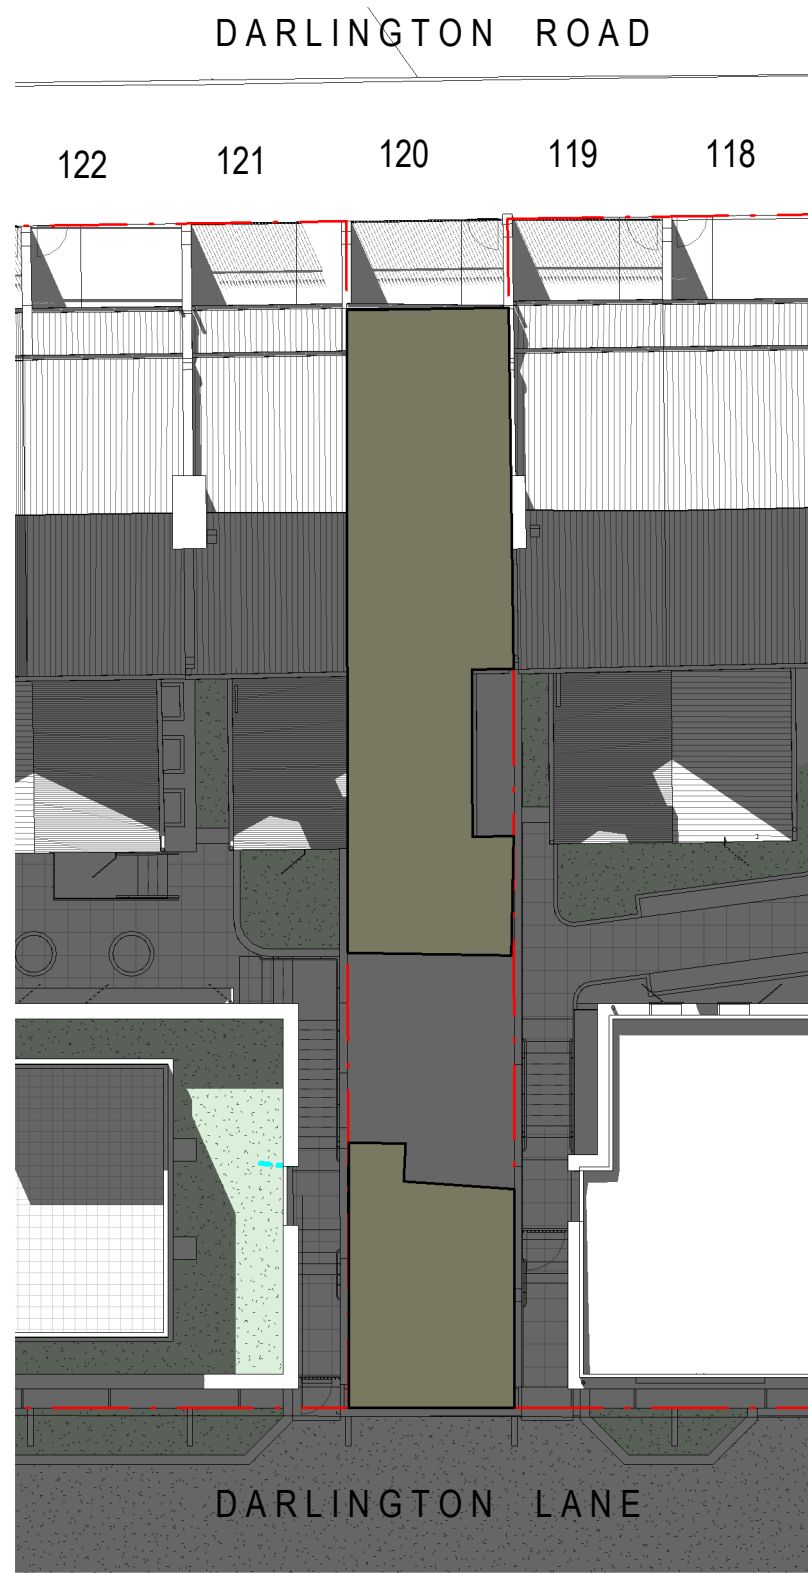


6 01 AUGUST 3PM  
1:200



8 15 AUGUST 3PM  
1:200

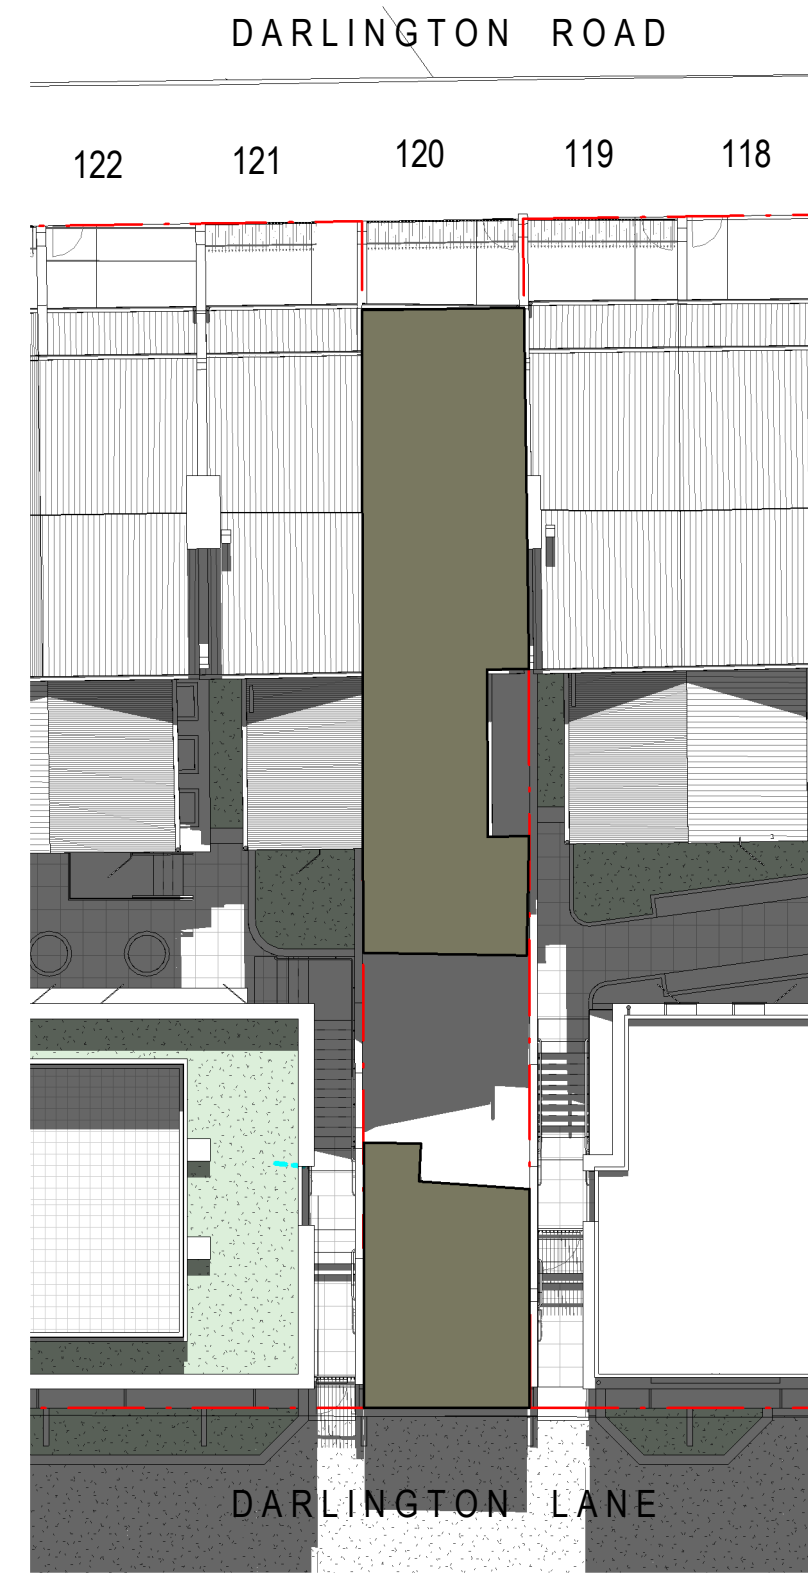

10 01 SEPTEMBER 1PM  
1:200

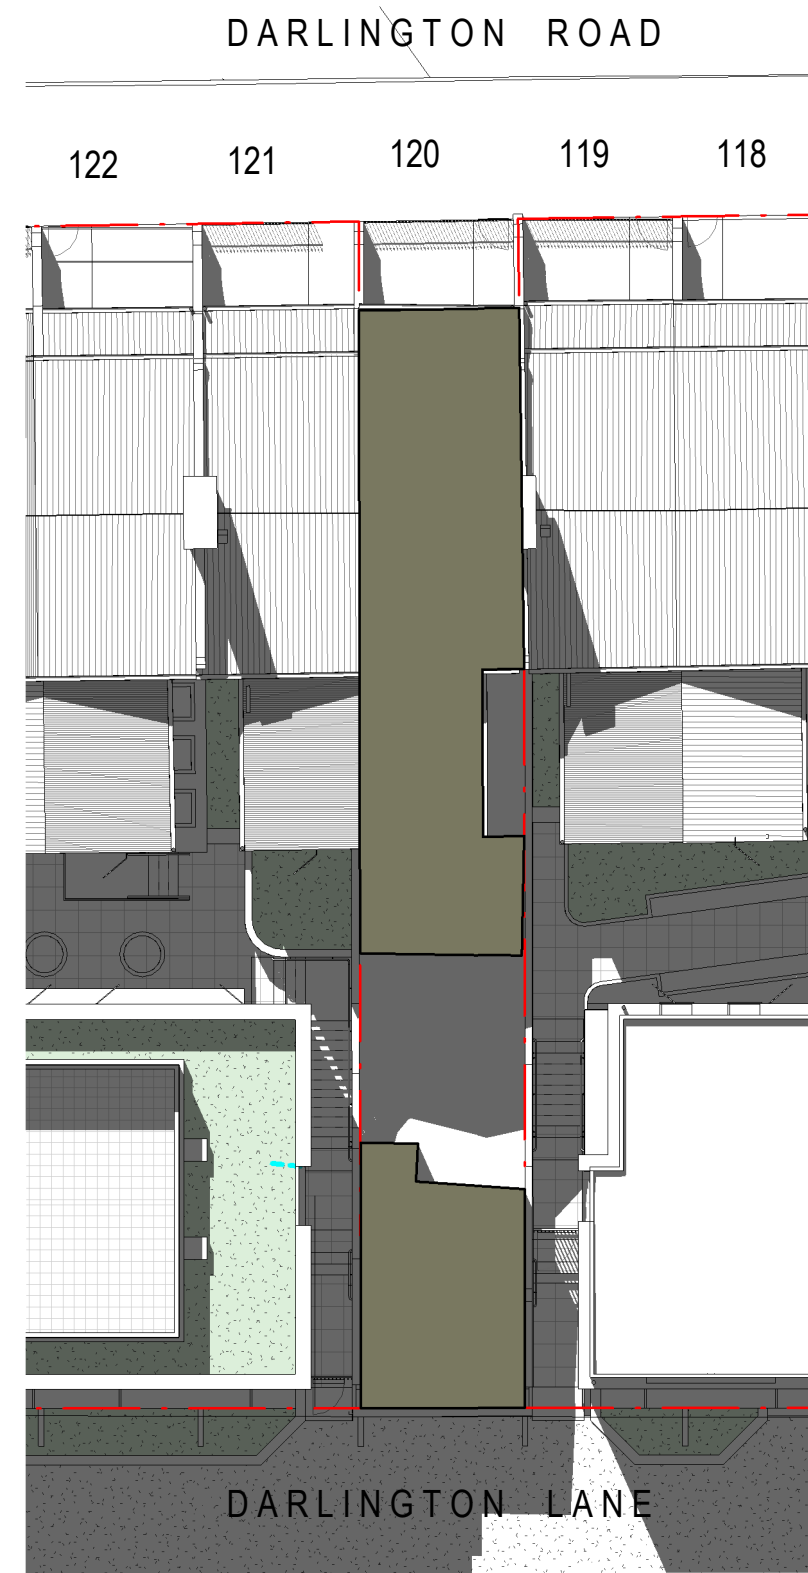


12 15 SEPTEMBER 2PM  
1:200







1 01 OCTOBER 9.30AM  
1:200  
BETWEEN 9.30AM - 2.30PM (INCLUSIVE) NO.120 DARLINGTON ROAD RECEIVES **5 HOURS** OF SOLAR ACCESS TO AT LEAST 8SQM OF THEIR REAR PRIVATE OPEN SPACE.  
3 HOURS ABOVE THE SYDNEY DCP REQUIREMENT OF MIN. 2 HOURS

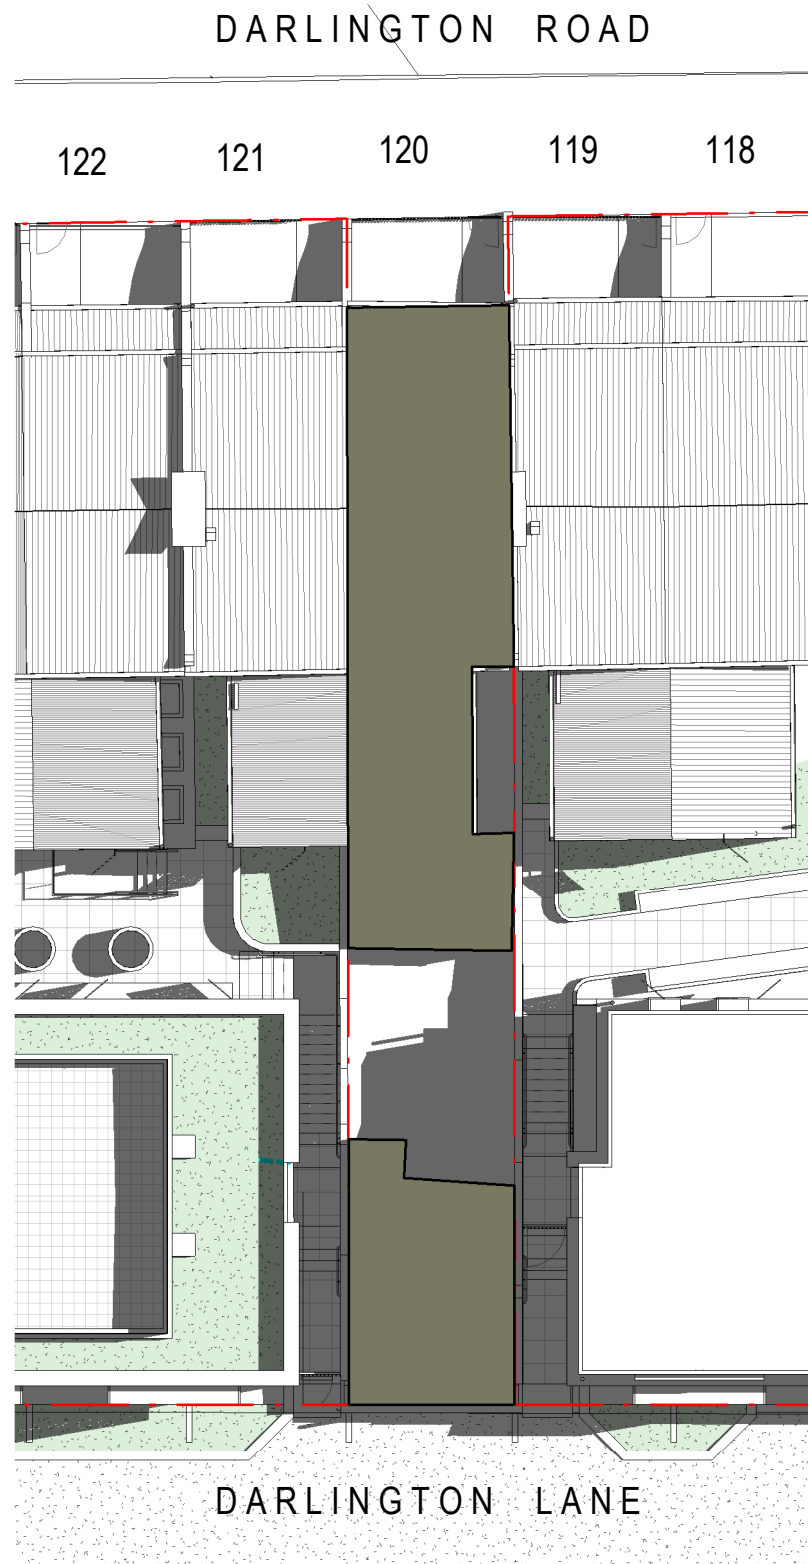

3 15 OCTOBER 9.30AM  
1:200  
BETWEEN 9.30AM - 2.30PM (INCLUSIVE) NO.120 DARLINGTON ROAD RECEIVES **5 HOURS** OF SOLAR ACCESS TO AT LEAST 8SQM OF THEIR REAR PRIVATE OPEN SPACE.  
3 HOURS ABOVE THE SYDNEY DCP REQUIREMENT OF MIN. 2 HOURS

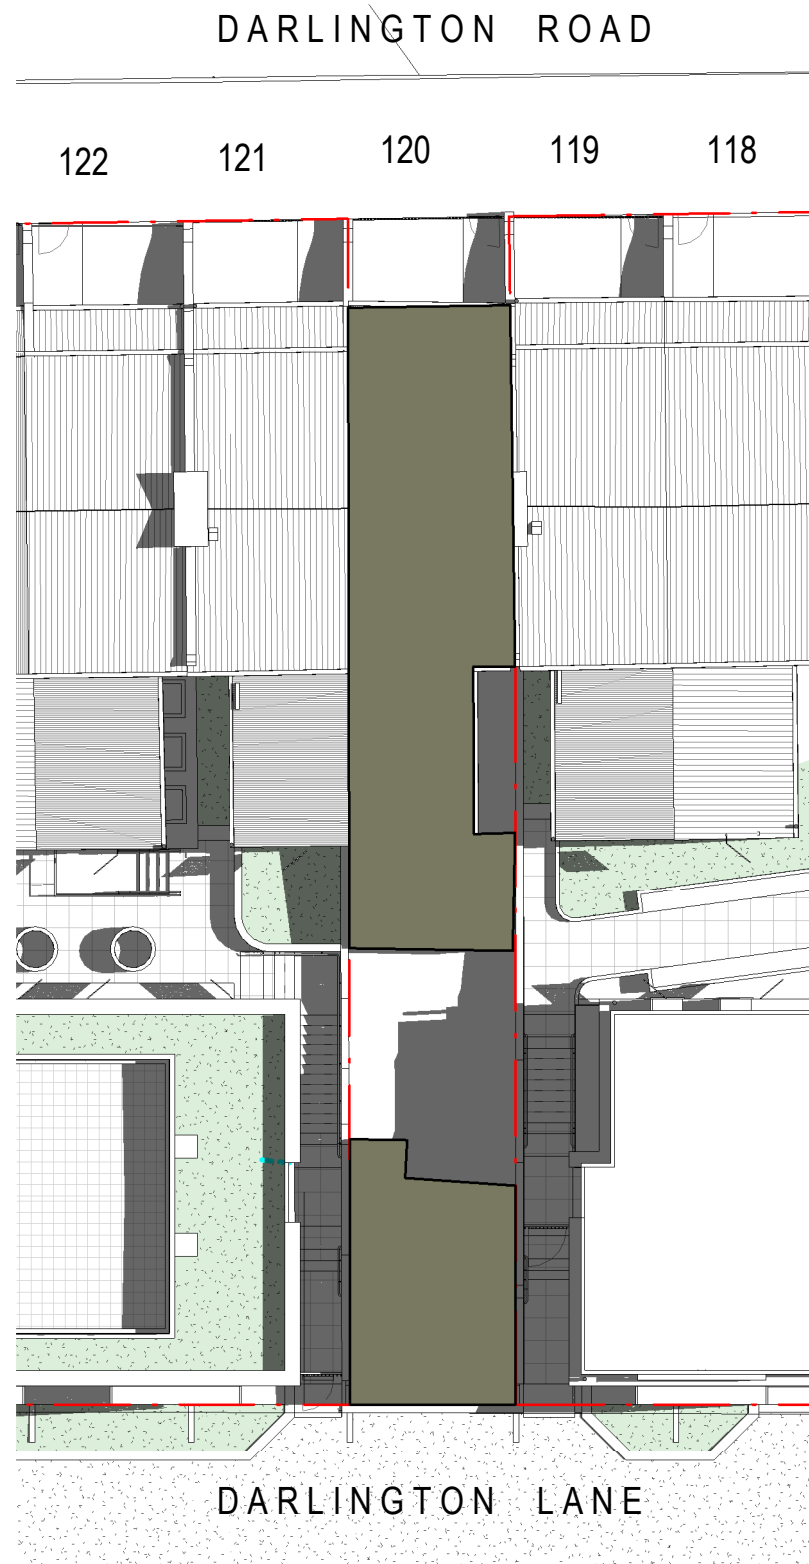

5 01 NOVEMBER 9.30AM  
1:200  
BETWEEN 9.30AM - 2.30PM (INCLUSIVE) NO.120 DARLINGTON ROAD RECEIVES **5 HOURS** OF SOLAR ACCESS TO AT LEAST 8SQM OF THEIR REAR PRIVATE OPEN SPACE.  
3 HOURS ABOVE THE SYDNEY DCP REQUIREMENT OF MIN. 2 HOURS

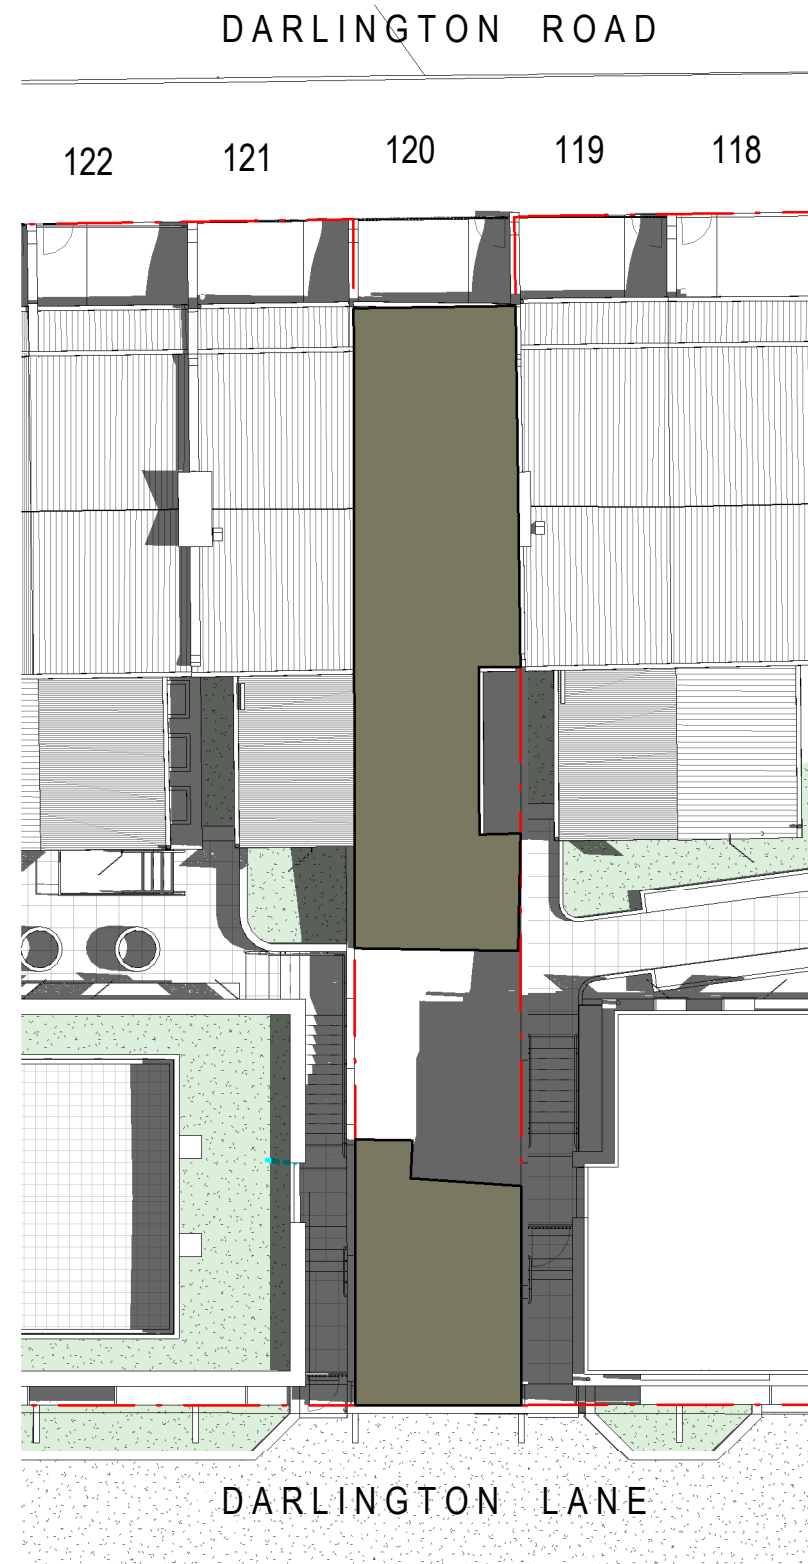


7 15 NOVEMBER 9.30AM  
1:200  
BETWEEN 9.30AM - 2.30PM (INCLUSIVE) NO.120 DARLINGTON ROAD RECEIVES **5 HOURS** OF SOLAR ACCESS TO AT LEAST 8SQM OF THEIR REAR PRIVATE OPEN SPACE.  
3 HOURS ABOVE THE SYDNEY DCP REQUIREMENT OF MIN. 2 HOURS




9 01 DECEMBER 9.30AM  
1:200  
BETWEEN 9.30AM - 2.30PM (INCLUSIVE) NO.120 DARLINGTON ROAD RECEIVES **5 HOURS** OF SOLAR ACCESS TO AT LEAST 8SQM OF THEIR REAR PRIVATE OPEN SPACE.  
3 HOURS ABOVE THE SYDNEY DCP REQUIREMENT OF MIN. 2 HOURS




11 15 DECEMBER 9.30AM  
1:200  
BETWEEN 9.30AM - 2.30PM (INCLUSIVE) NO.120 DARLINGTON ROAD RECEIVES **5 HOURS** OF SOLAR ACCESS TO AT LEAST 8SQM OF THEIR REAR PRIVATE OPEN SPACE.  
3 HOURS ABOVE THE SYDNEY DCP REQUIREMENT OF MIN. 2 HOURS

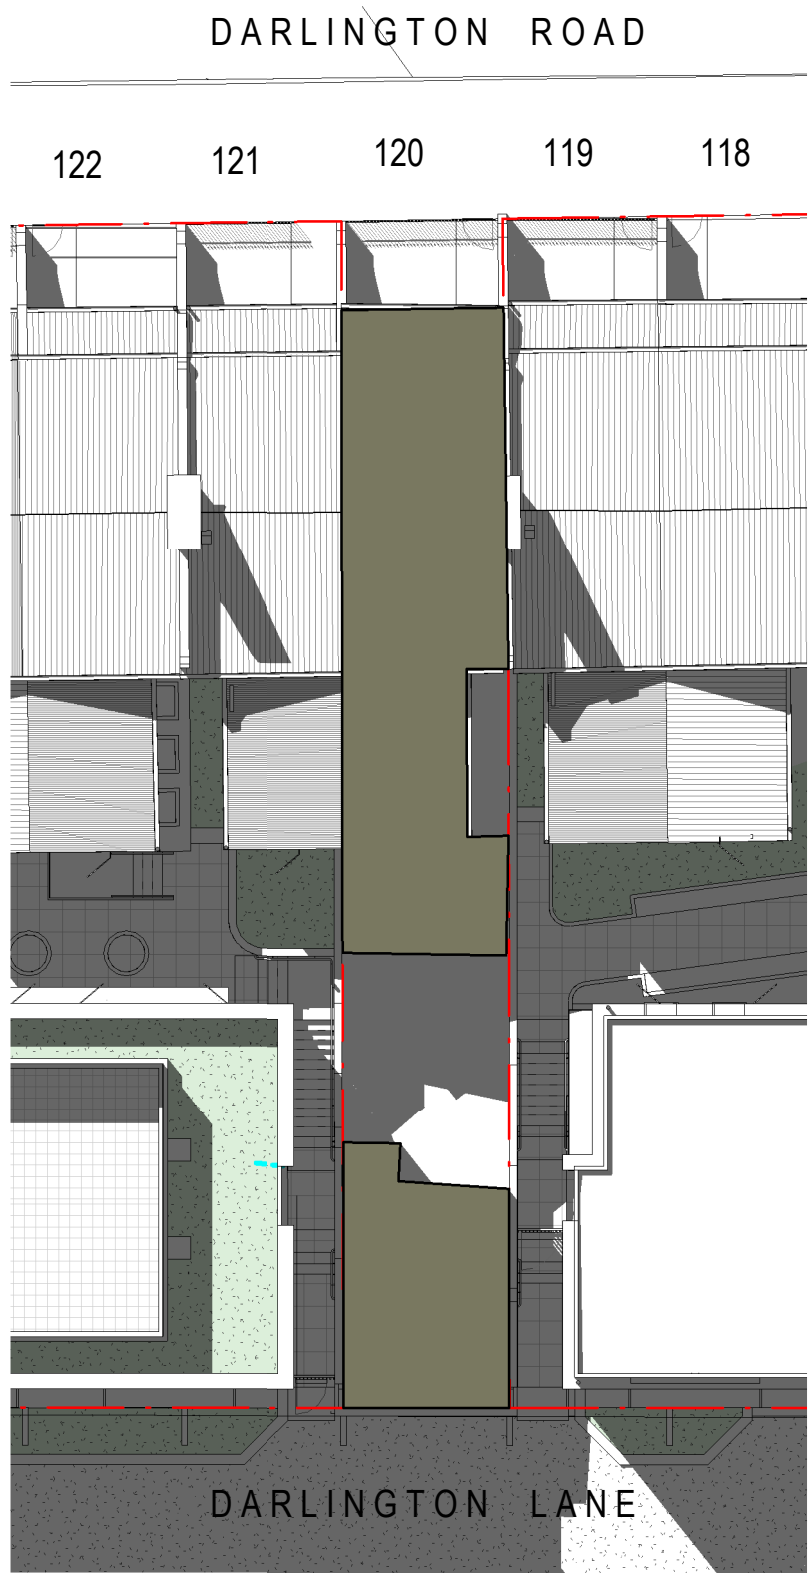


2 01 OCTOBER 2.30PM  
1:200

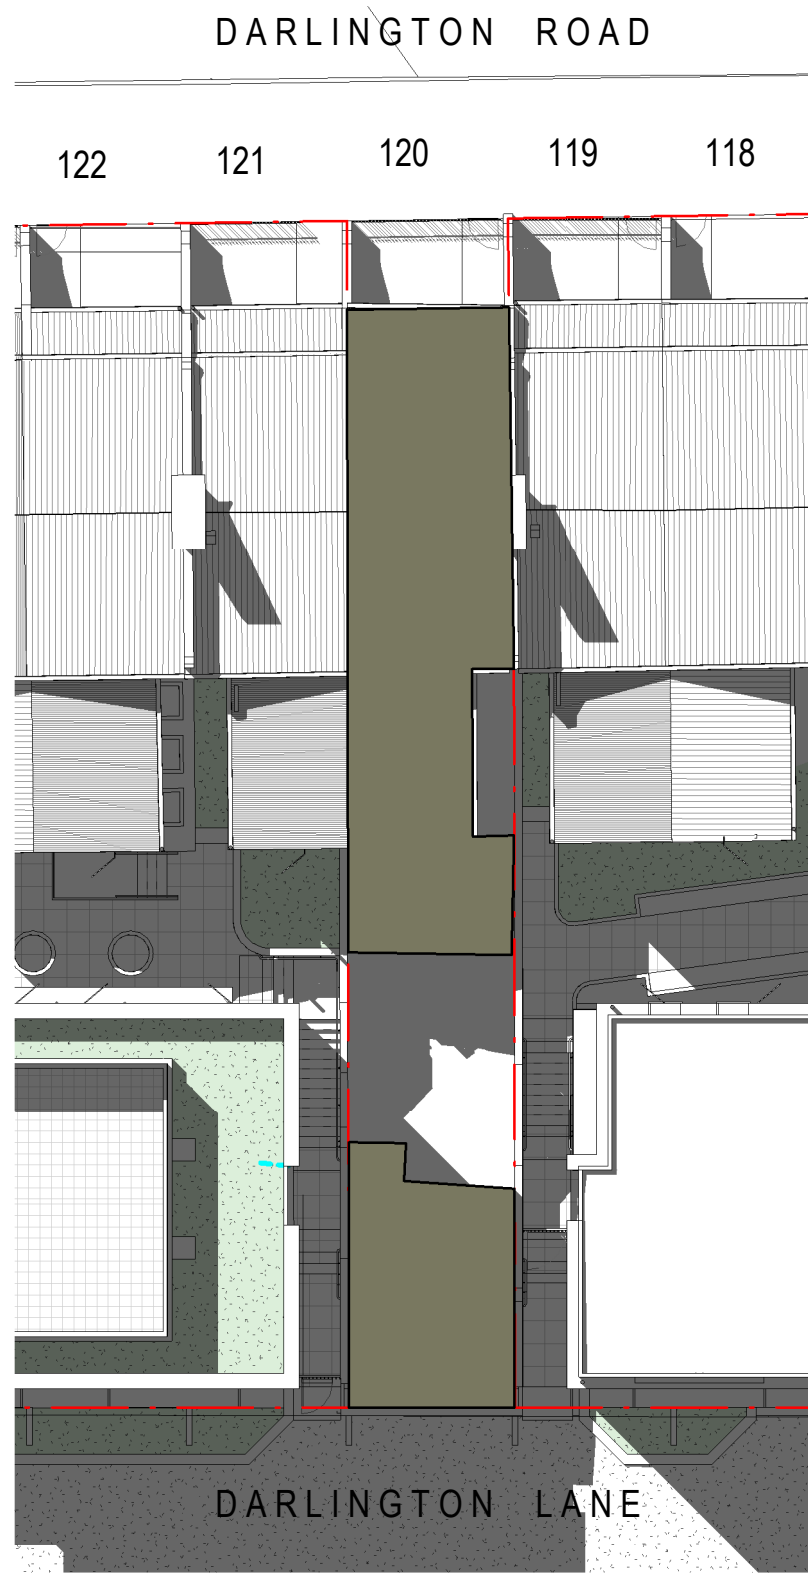

4 15 OCTOBER 2.30PM  
1:200

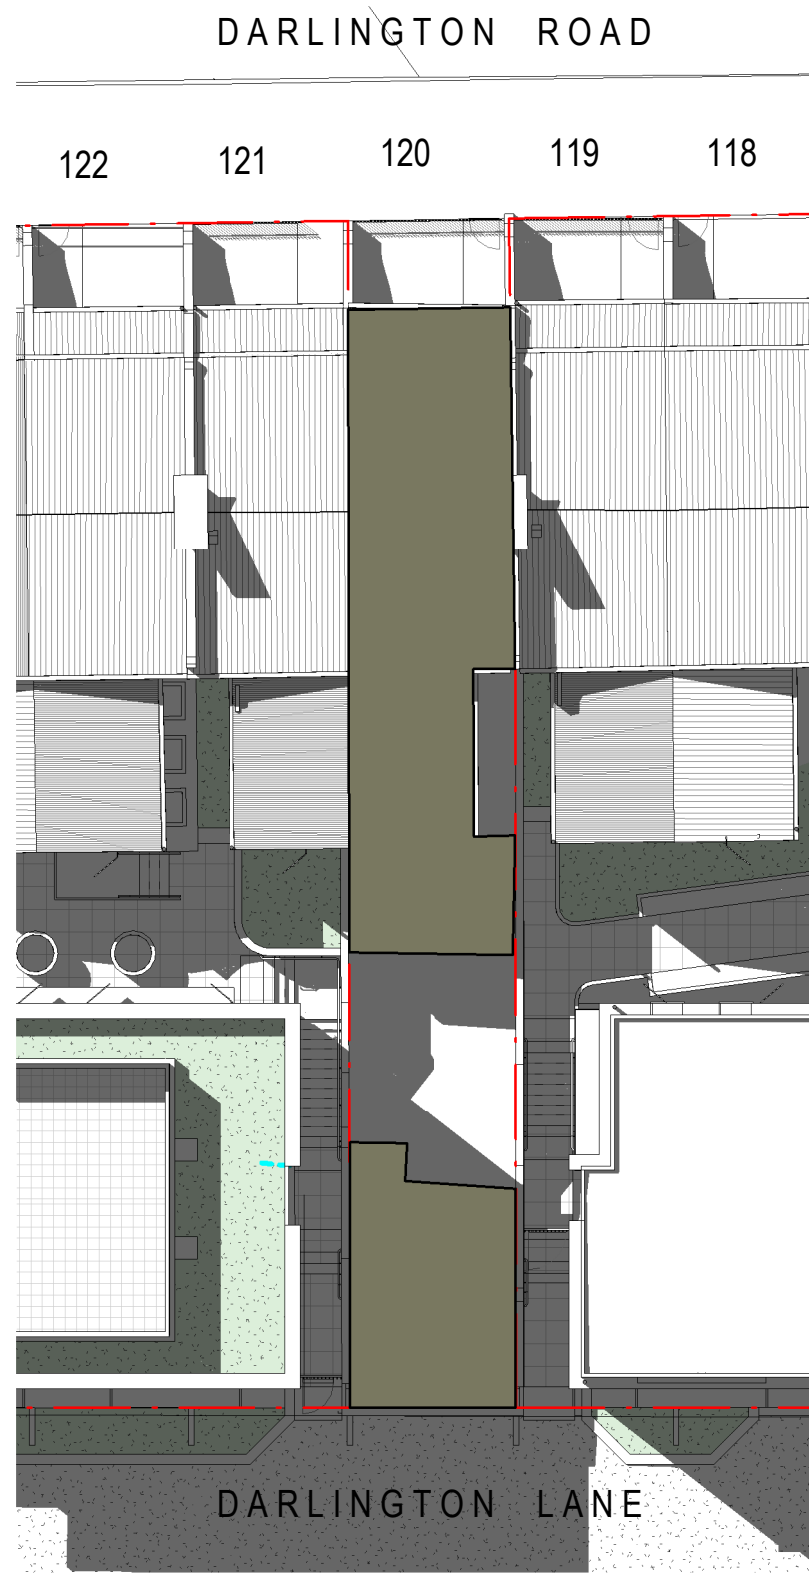

6 01 NOVEMBER 2.30PM  
1:200

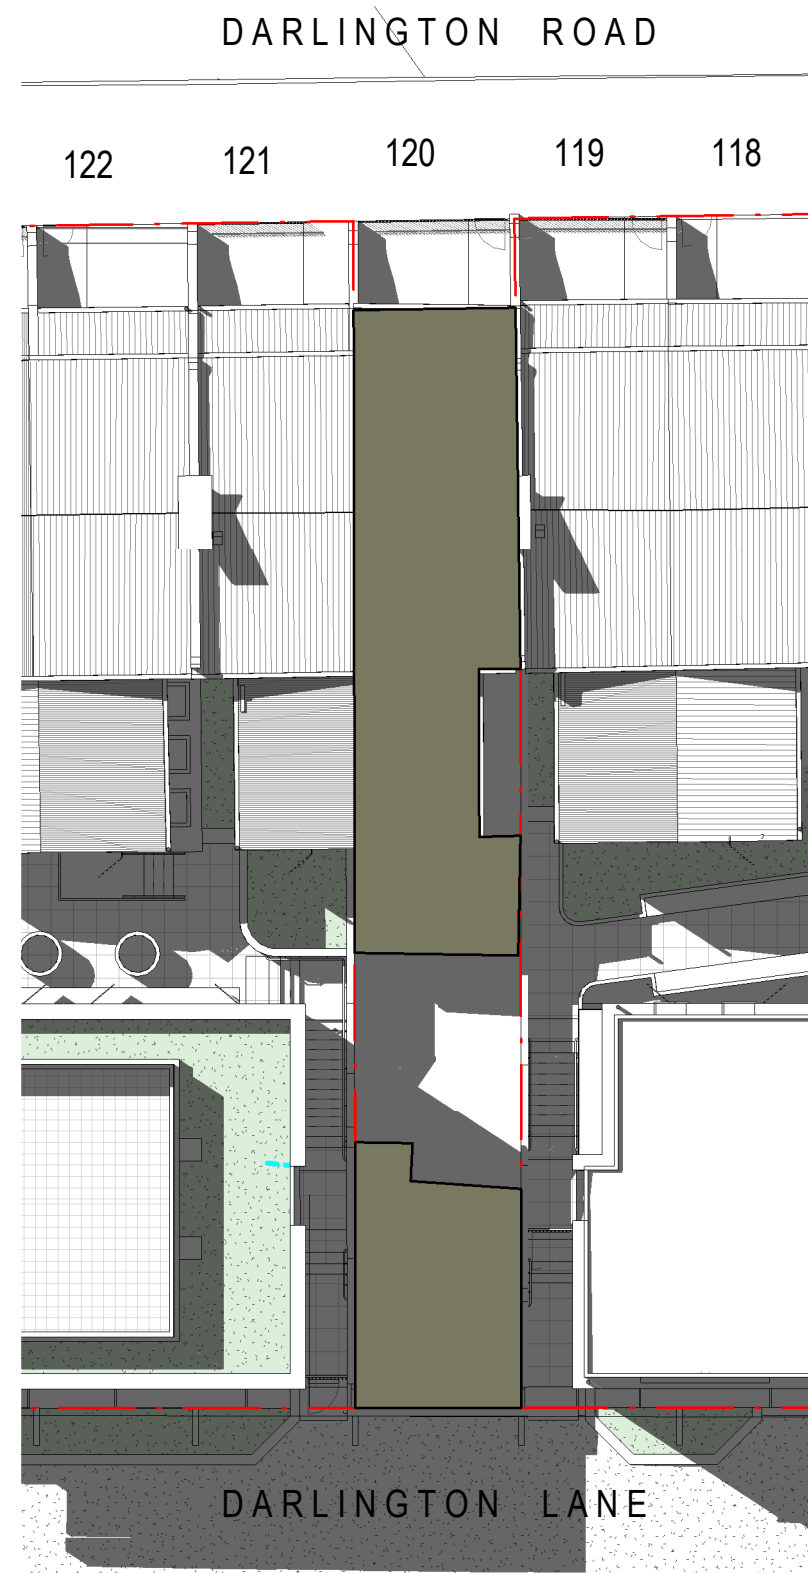

8 15 NOVEMBER 2.30PM  
1:200



10 01 DECEMBER 2.30PM  
1:200



12 15 DECEMBER 2.30PM  
1:200





1 01 JANUARY 10AM 1:200



3 15 JANUARY 10AM 1:200




5 01 FEBUARY 10AM 1:200



7 15 FEBUARY 10AM 1:200




9 01 MARCH 10.30AM 1:200

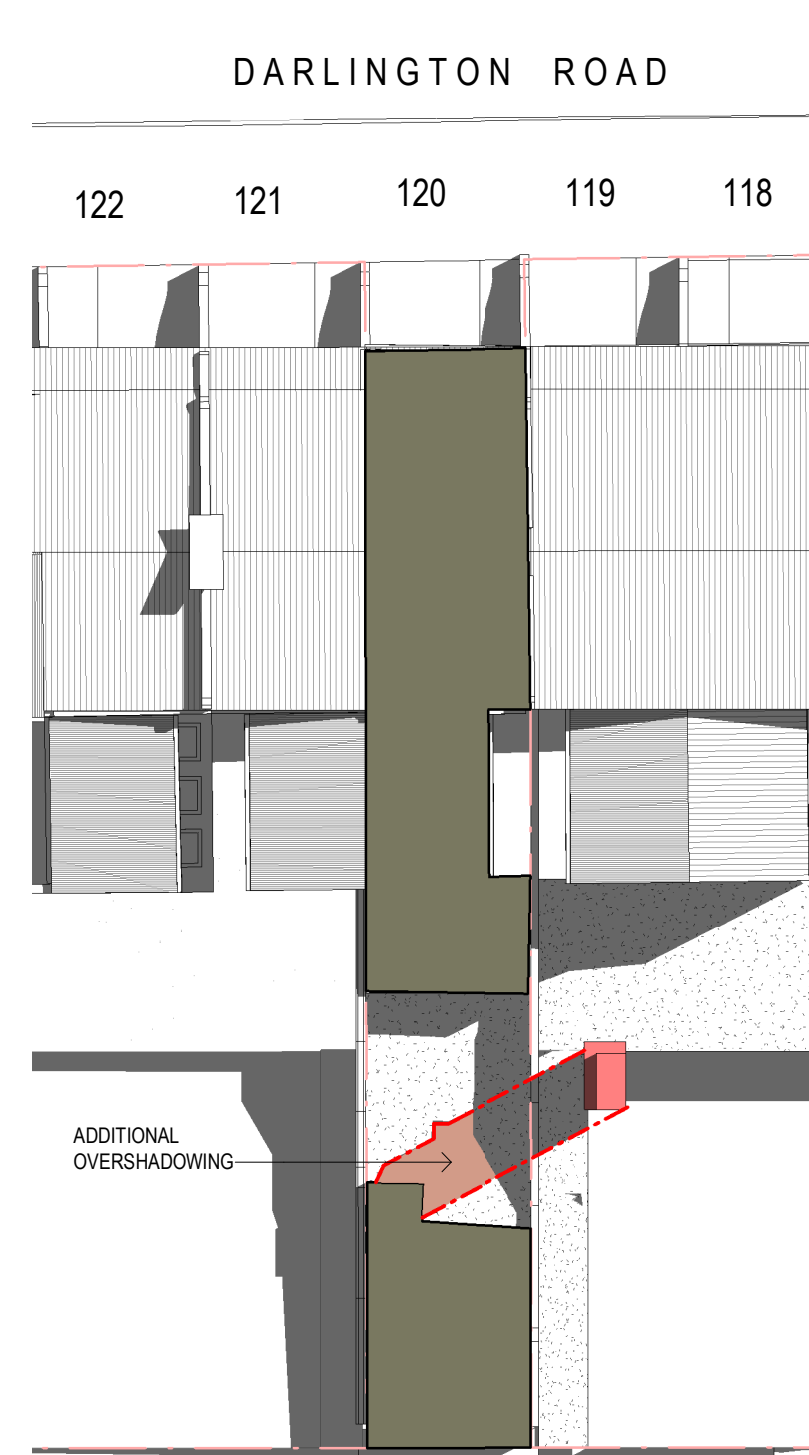


11 15 MARCH 10.30AM 1:200



2 01 JANUARY 2.30PM 1:200

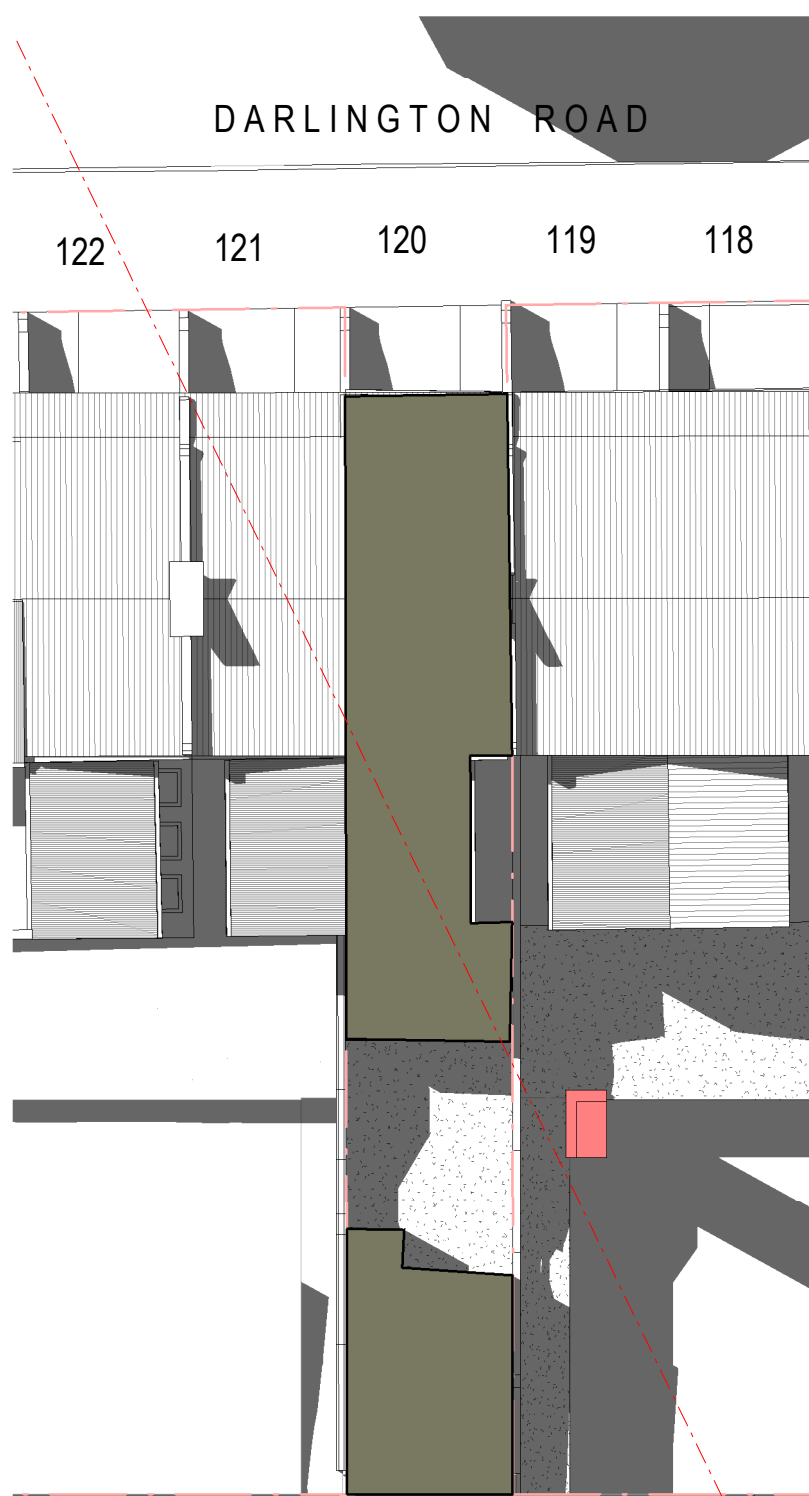


4 15 JANUARY 3PM 1:200

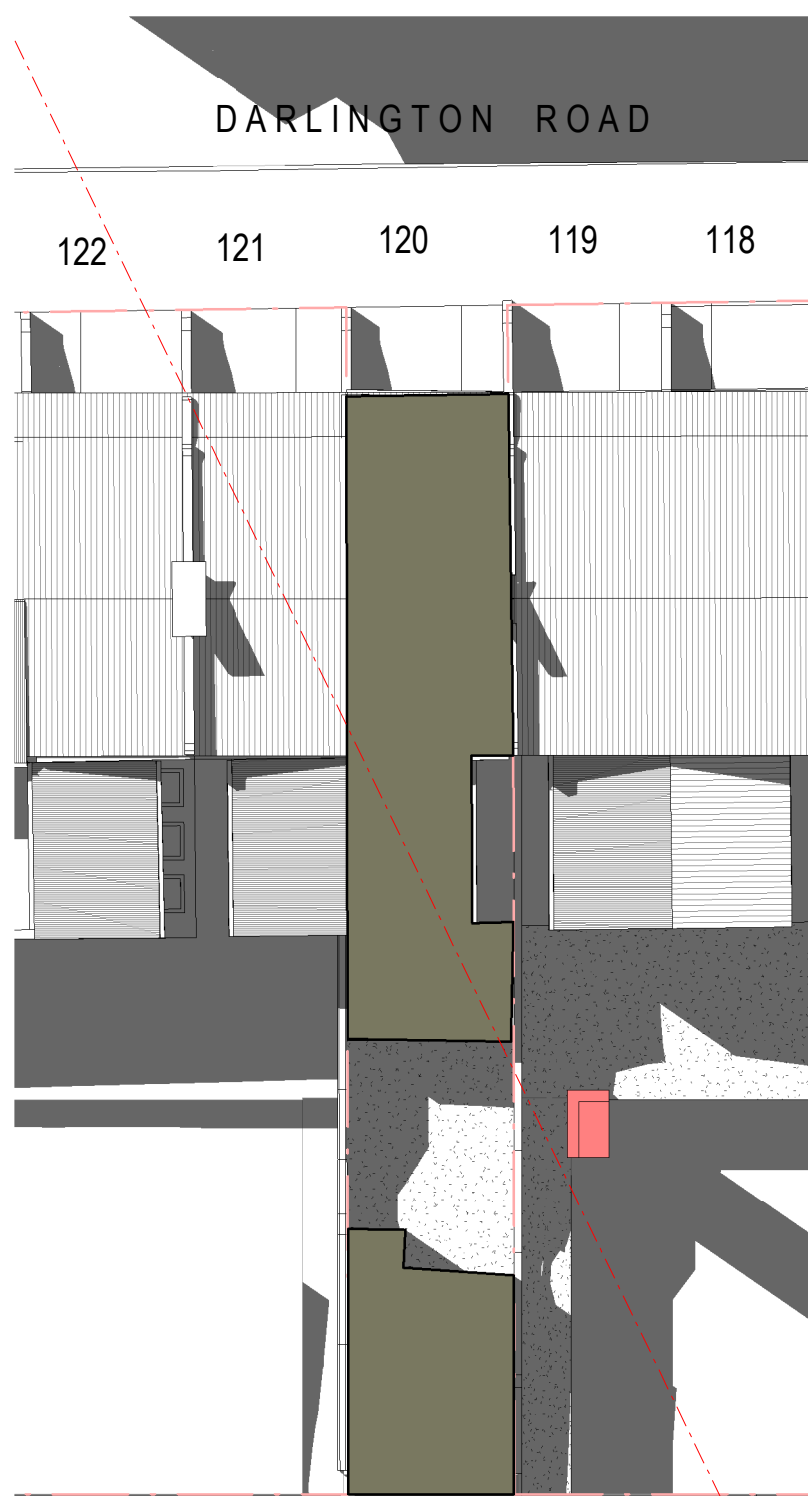


6 01 FEBUARY 3PM 1:200



8 15 FEBUARY 3PM 1:200

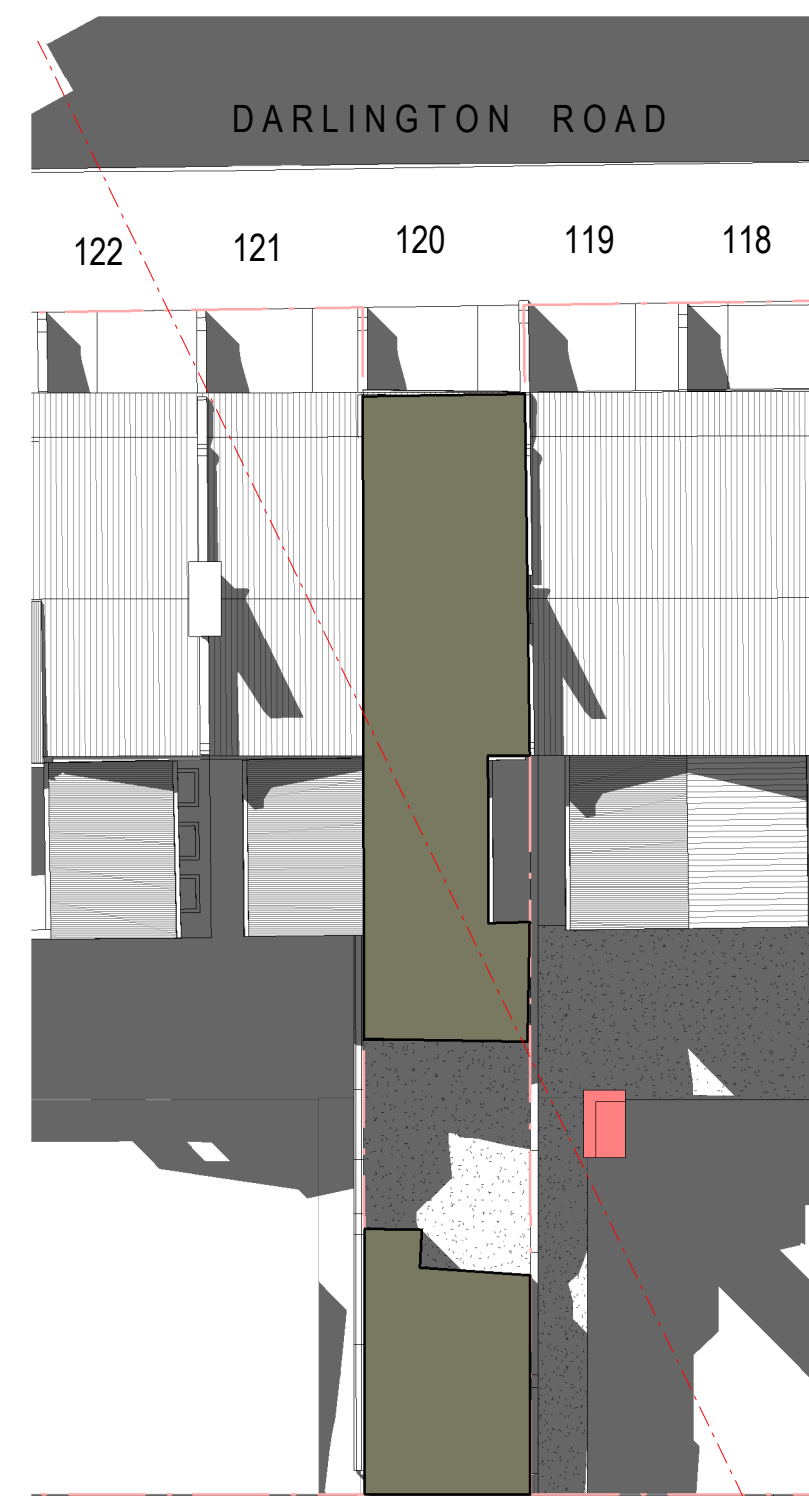


10 01 MARCH 3PM 1:200

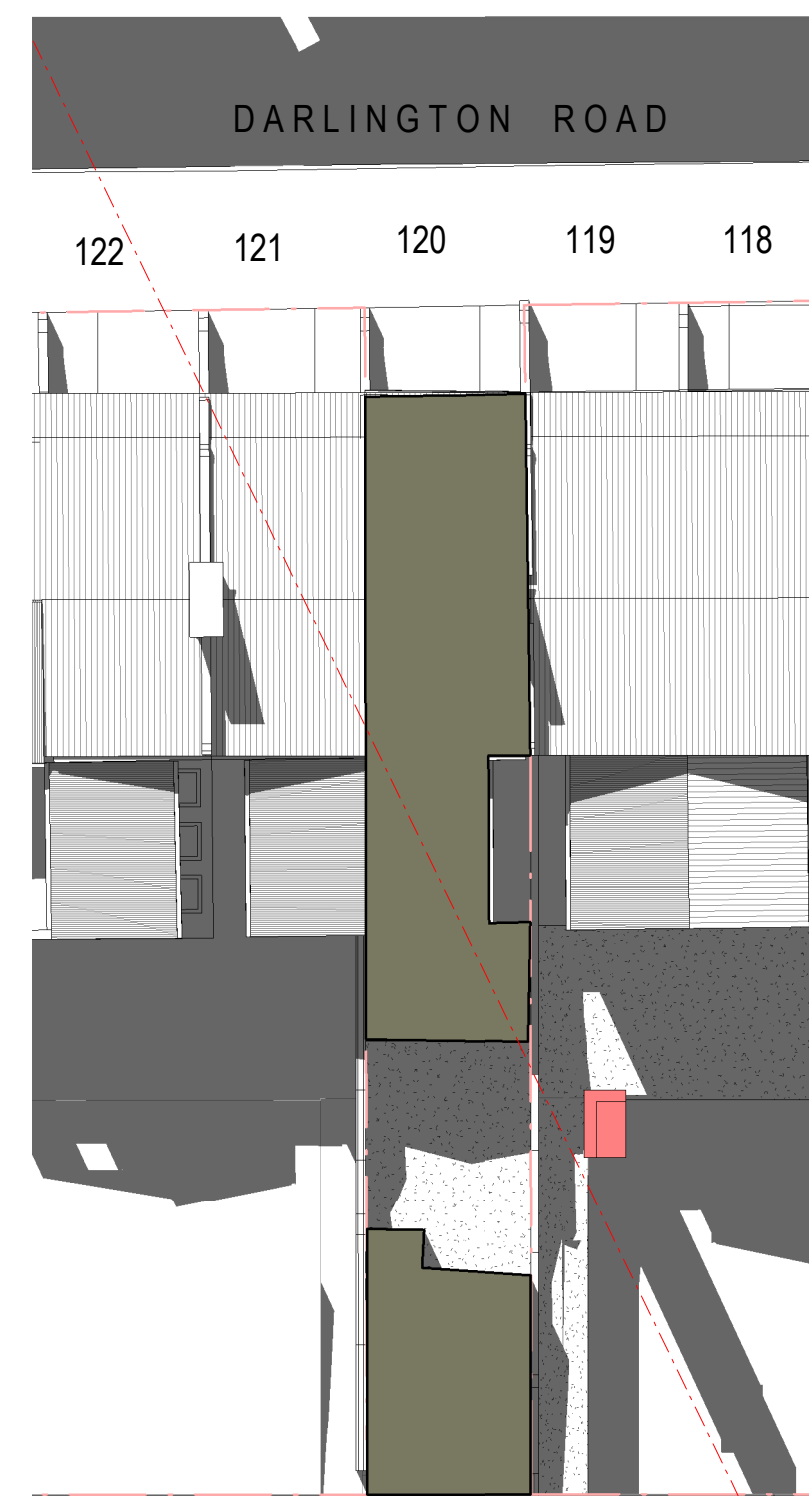


12 15 MARCH 2PM 1:200



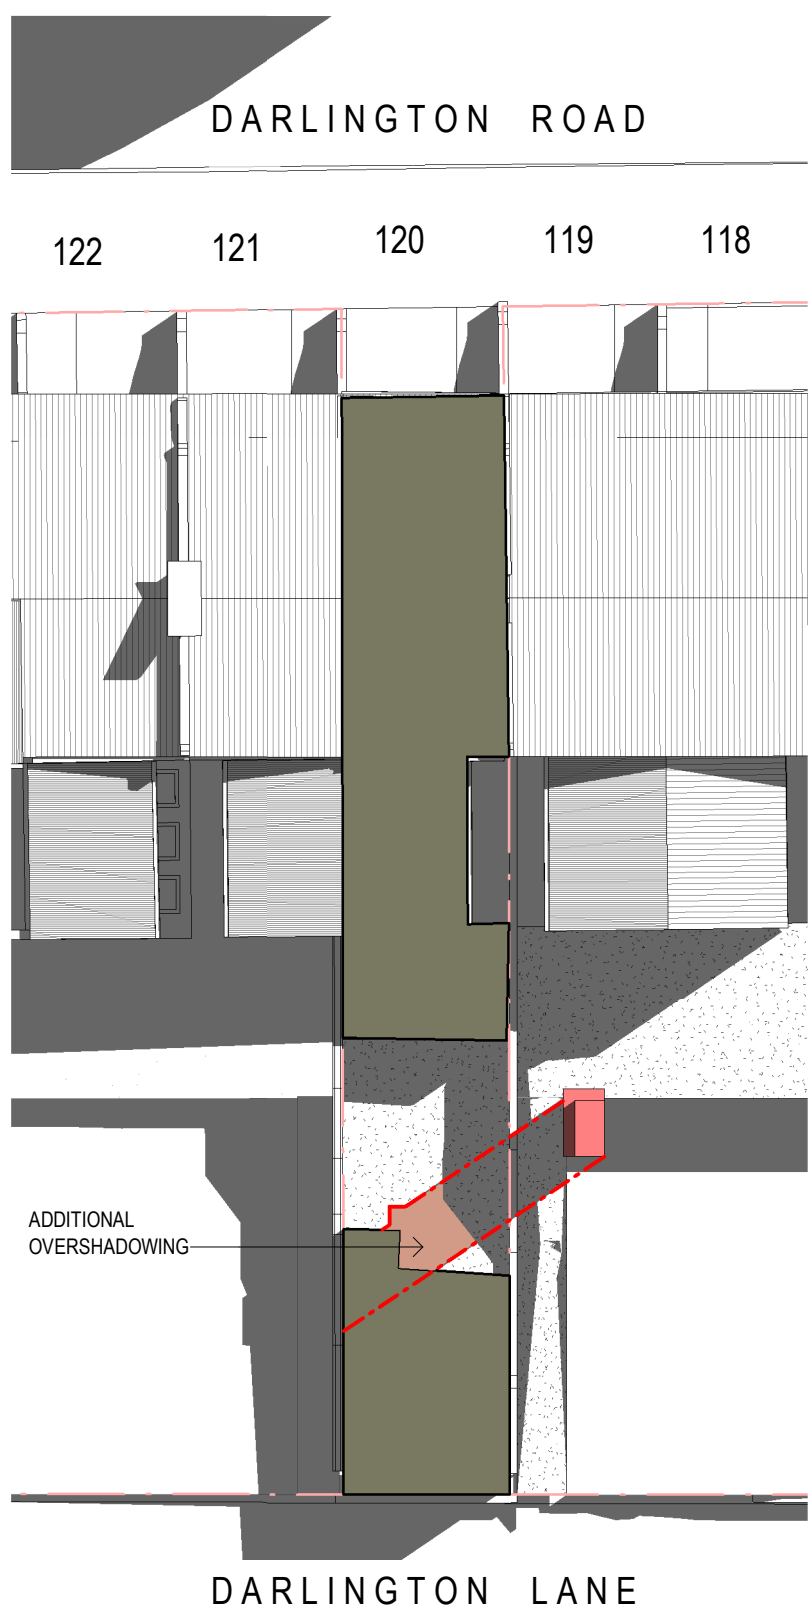

1 01 APRIL 10.30AM 1:200

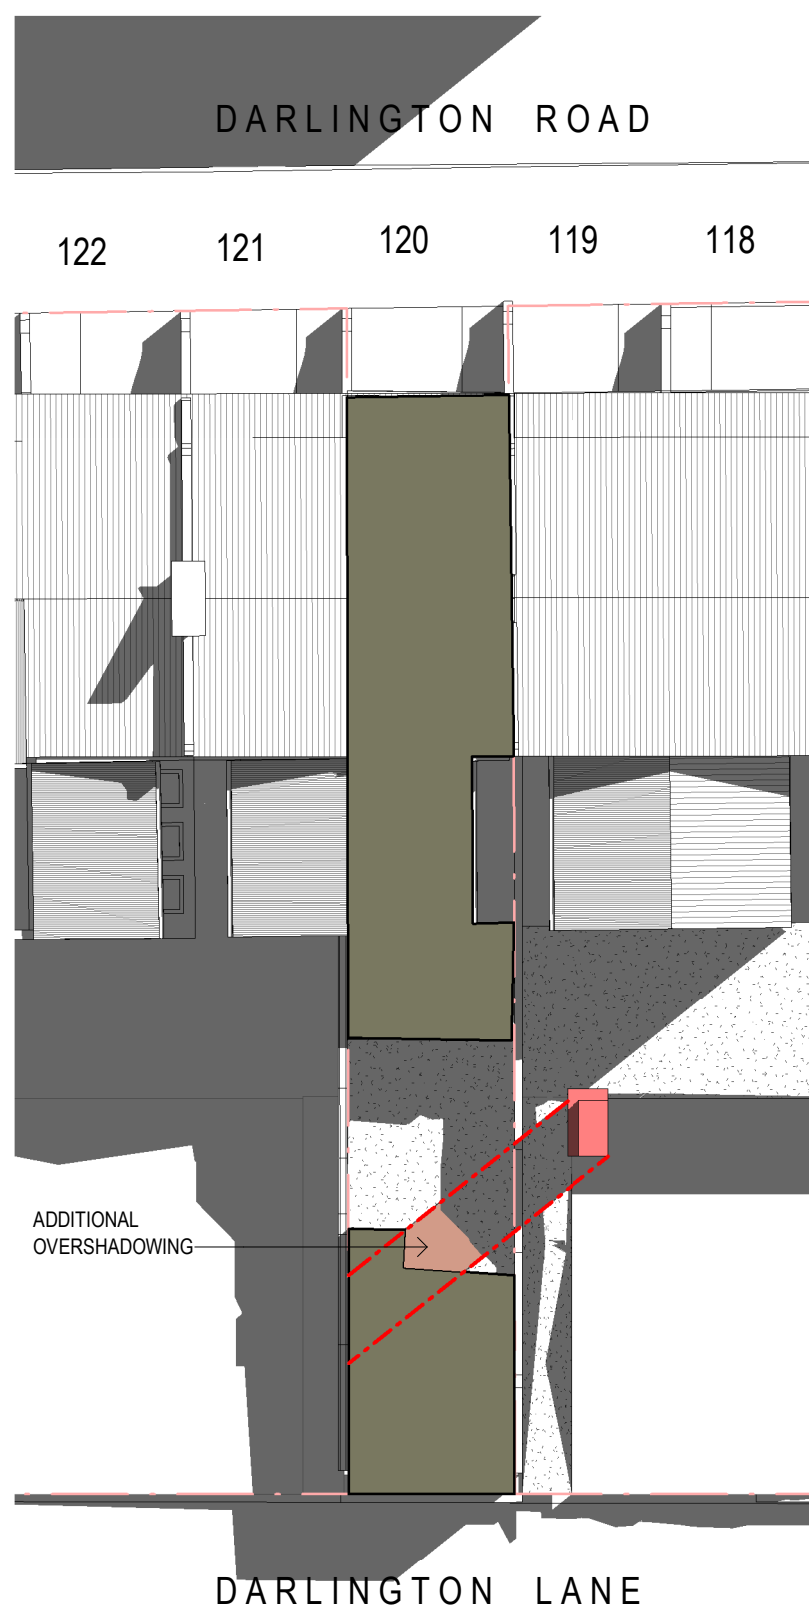

2 15 APRIL 10.30AM 1:200



5 01 MAY 10AM 1:200




7 15 MAY 10AM 1:200




9 01 JUNE 10AM 1:200



11 15 JUNE 10AM 1:200

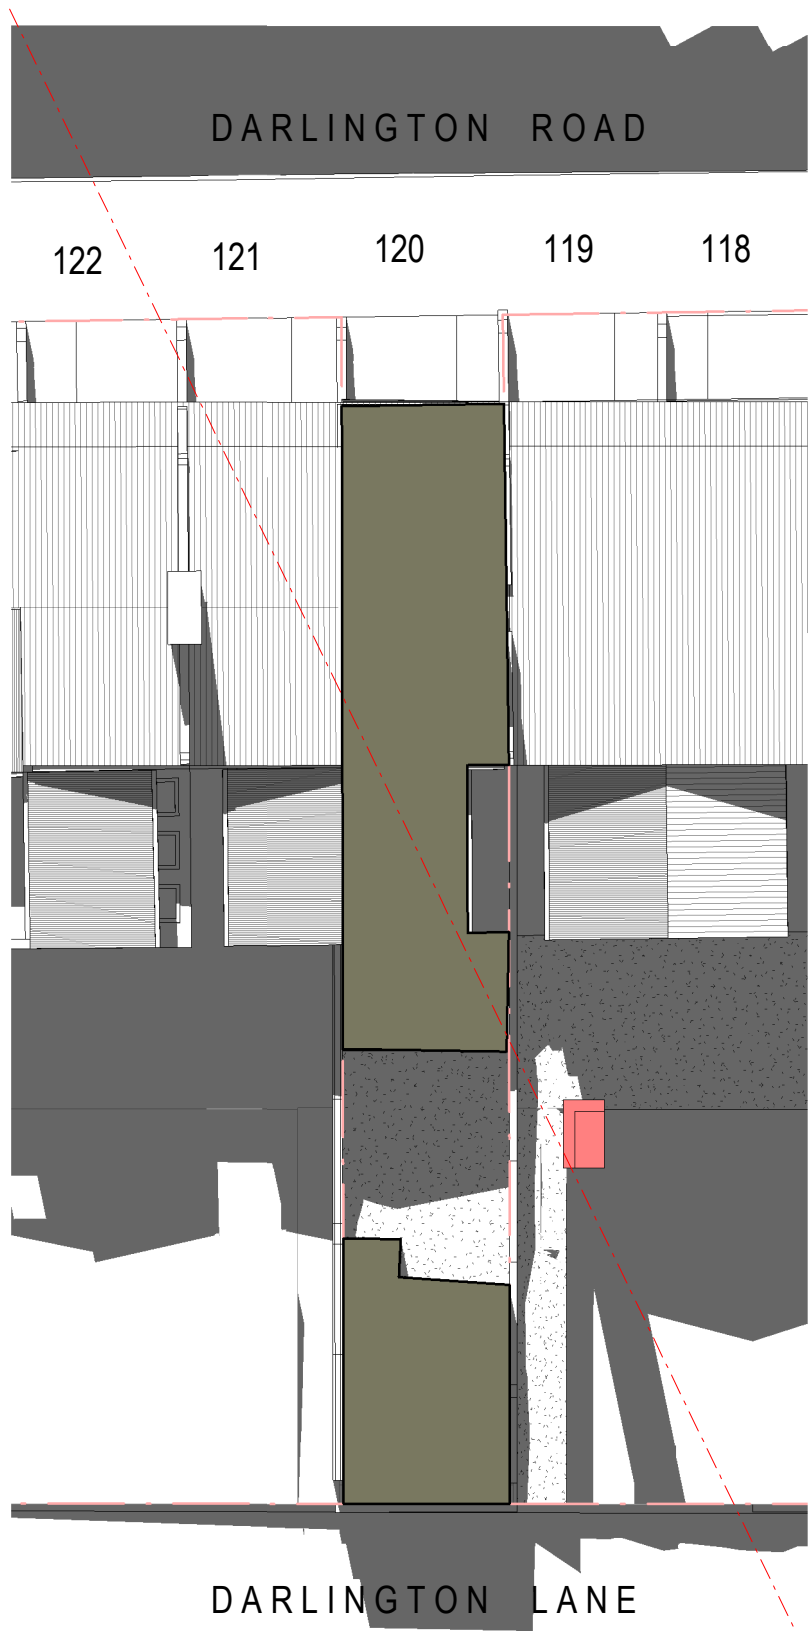


3 01 APRIL 1.30PM 1:200

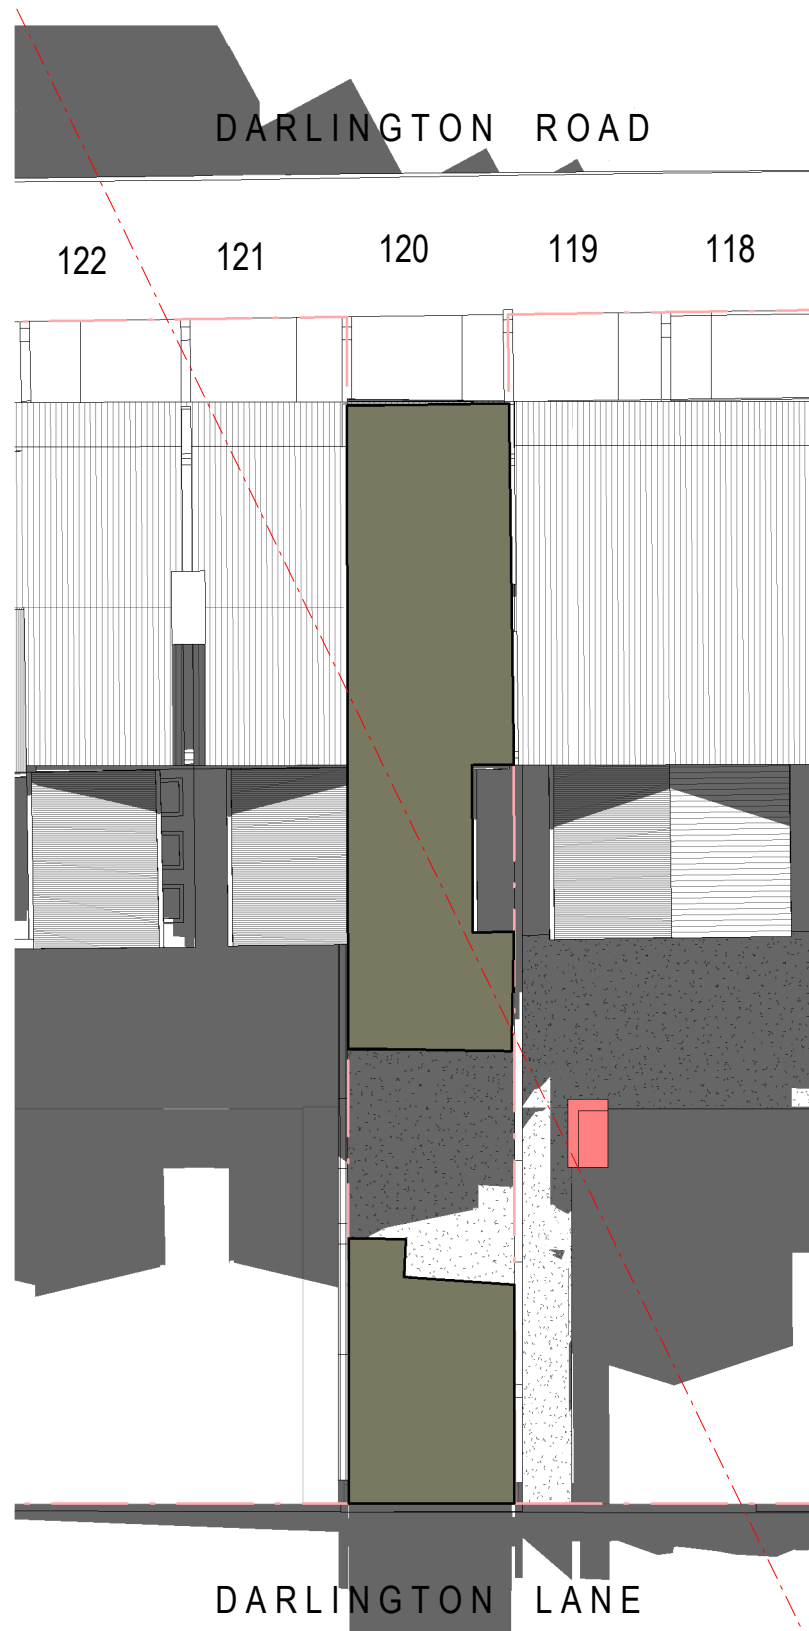


4 15 APRIL 1PM 1:200



6 01 MAY 3PM 1:200

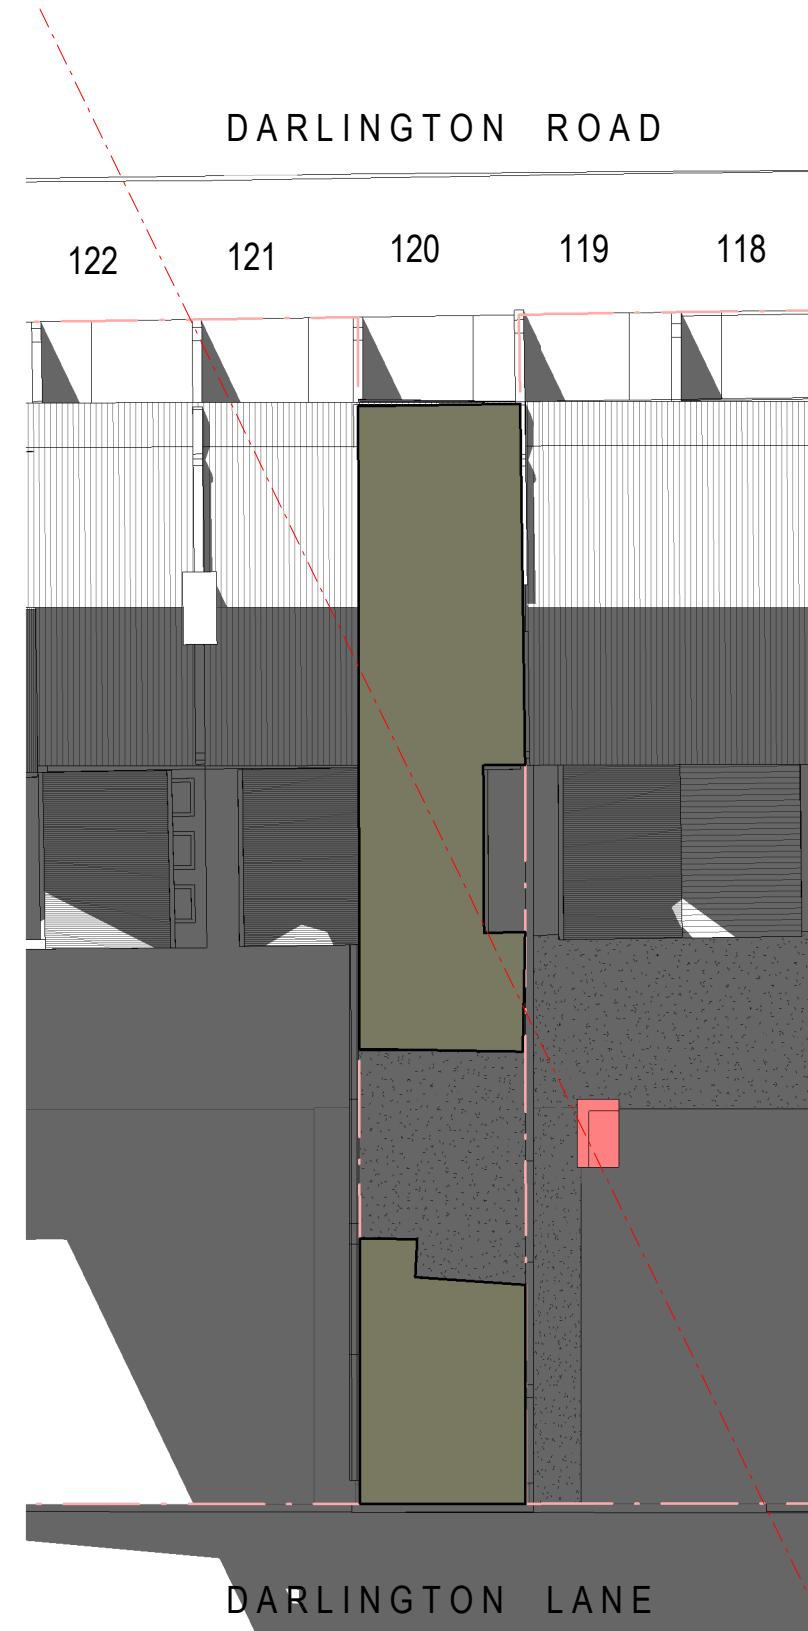

8 15 MAY 3PM 1:200

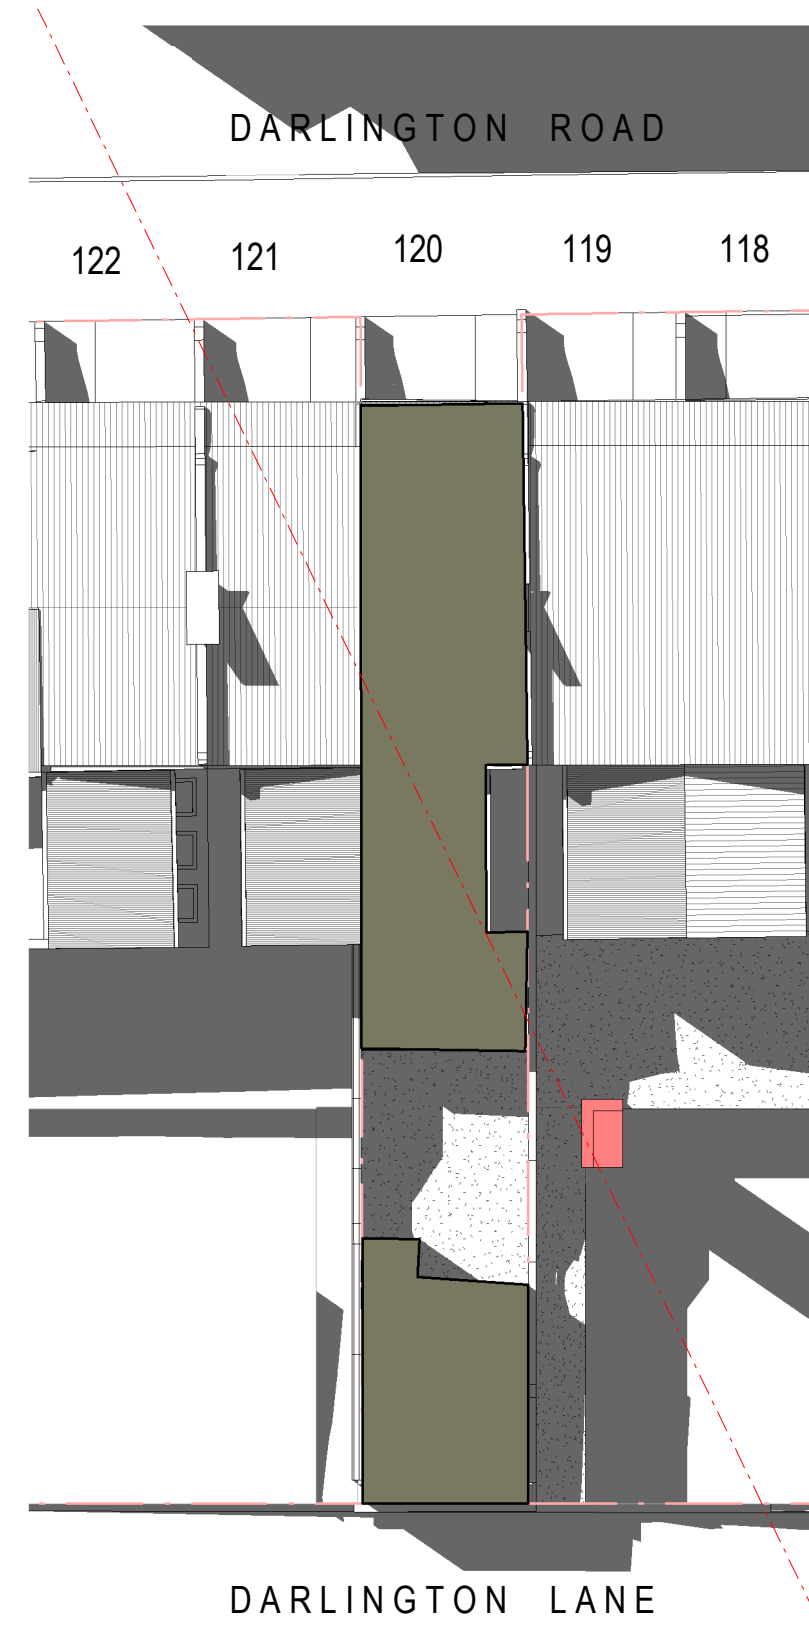

10 01 JUNE 3PM 1:200



12 15 JUNE 3PM 1:200

Key	Revisions No.    Date	Description	Ver	App'd			Project  DARLINGTON ROAD TERRACES MIXED USE BUILDING ADDITIONS AND ALTERATIONS TO THE DARLINGTON ROAD TERRACES AND PUBLIC DOMAIN IMPROVEMENTS  Darlington Road DARLINGTON NSW 2008 Proj. No. 14051	Architect    79 Myrtle Street Chippendale NSW 2008 AUSTRALIA ph +61 2 9311 8222 fx +61 2 9311 8200 ABN 53 003 782 250	Drawing Title  PROPOSED SHADOW DIAGRAMS - UNIT 120 (APR-JUN) CORNER IMPACT  Drawing Status  NOT FOR CONSTRUCTION	Scale  1 : 200 @A1	Drawing No.  DA3915	Issue
-----	--------------------------	-------------	-----	-------	---	---	--	--	--	--------------------------	---------------------------	-------

Do not scale drawings. Use figured dimensions only. Check & verify levels and dimensions on site prior to the commencement of any work, the preparation of shop drawings or the fabrication of components. This drawing is the copyright of Allen Jack + Cottier Architects and is protected under the Copyright Act 1968. Do not alter, reproduce or transmit in any form, or by any means without the express permission of Allen Jack + Cottier Architects. Nominated Architects: Michael Heenan 5264, Peter Ireland 6661





1 01 JULY 10.30AM

1:200

NO.120 DARLINGTON ROAD RECEIVES 0 HOURS OF SOLAR ACCESS TO AT LEAST 8SQM OF THEIR REAR PRIVATE OPEN SPACE.

A MIN. OF 2 HOURS REQUIRED BY THE SYDNEY DCP IS NOT ACHIEVED; HOWEVER THE FRONT PRIVATE OPEN SPACE RECEIVES 4.5 HOURS OF SOLAR ACCESS FROM 10.30AM - 3PM TO MORE THAN 8SQM



3 15 JULY 10.30AM

1:200

NO.120 DARLINGTON ROAD RECEIVES 0 HOURS OF SOLAR ACCESS TO AT LEAST 8SQM OF THEIR REAR PRIVATE OPEN SPACE.

A MIN. OF 2 HOURS REQUIRED BY THE SYDNEY DCP IS NOT ACHIEVED; HOWEVER THE FRONT PRIVATE OPEN SPACE RECEIVES 4.5 HOURS OF SOLAR ACCESS FROM 10.30AM - 3PM TO MORE THAN 8SQM



5 01 AUGUST 10.30AM

1:200

NO.120 DARLINGTON ROAD RECEIVES 0 HOURS OF SOLAR ACCESS TO AT LEAST 8SQM OF THEIR REAR PRIVATE OPEN SPACE.

A MIN. OF 2 HOURS REQUIRED BY THE SYDNEY DCP IS NOT ACHIEVED; HOWEVER THE FRONT PRIVATE OPEN SPACE RECEIVES 4.5 HOURS OF SOLAR ACCESS FROM 10.30AM - 3PM TO MORE THAN 8SQM




7 15 AUGUST 10AM

1:200

NO.120 DARLINGTON ROAD RECEIVES 0 HOURS OF SOLAR ACCESS TO AT LEAST 8SQM OF THEIR REAR PRIVATE OPEN SPACE.

A MIN. OF 2 HOURS REQUIRED BY THE SYDNEY DCP IS NOT ACHIEVED; HOWEVER THE FRONT PRIVATE OPEN SPACE RECEIVES 5 HOURS OF SOLAR ACCESS FROM 10AM - 3PM TO MORE THAN 8SQM

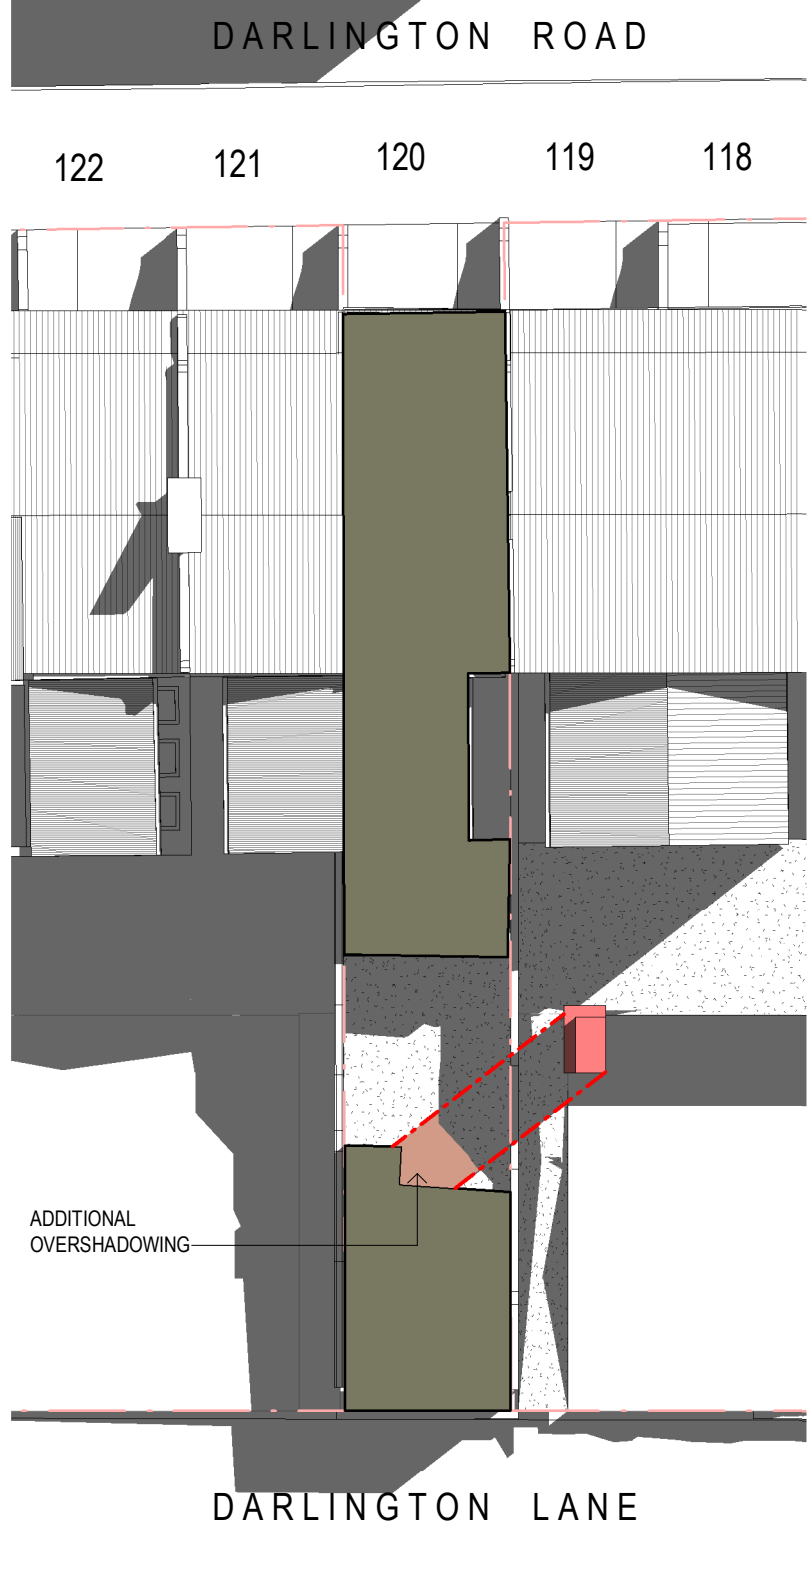


9 01 SEPTEMBER 10.30AM

1:200

BETWEEN 10.30AM - 1PM (INCLUSIVE) NO.120 DARLINGTON ROAD RECEIVES 2.5 HOURS OF SOLAR ACCESS TO AT LEAST 8SQM OF THEIR REAR PRIVATE OPEN SPACE.

0.5 HOUR ABOVE THE SYDNEY DCP REQUIREMENT OF MIN. 2 HOURS

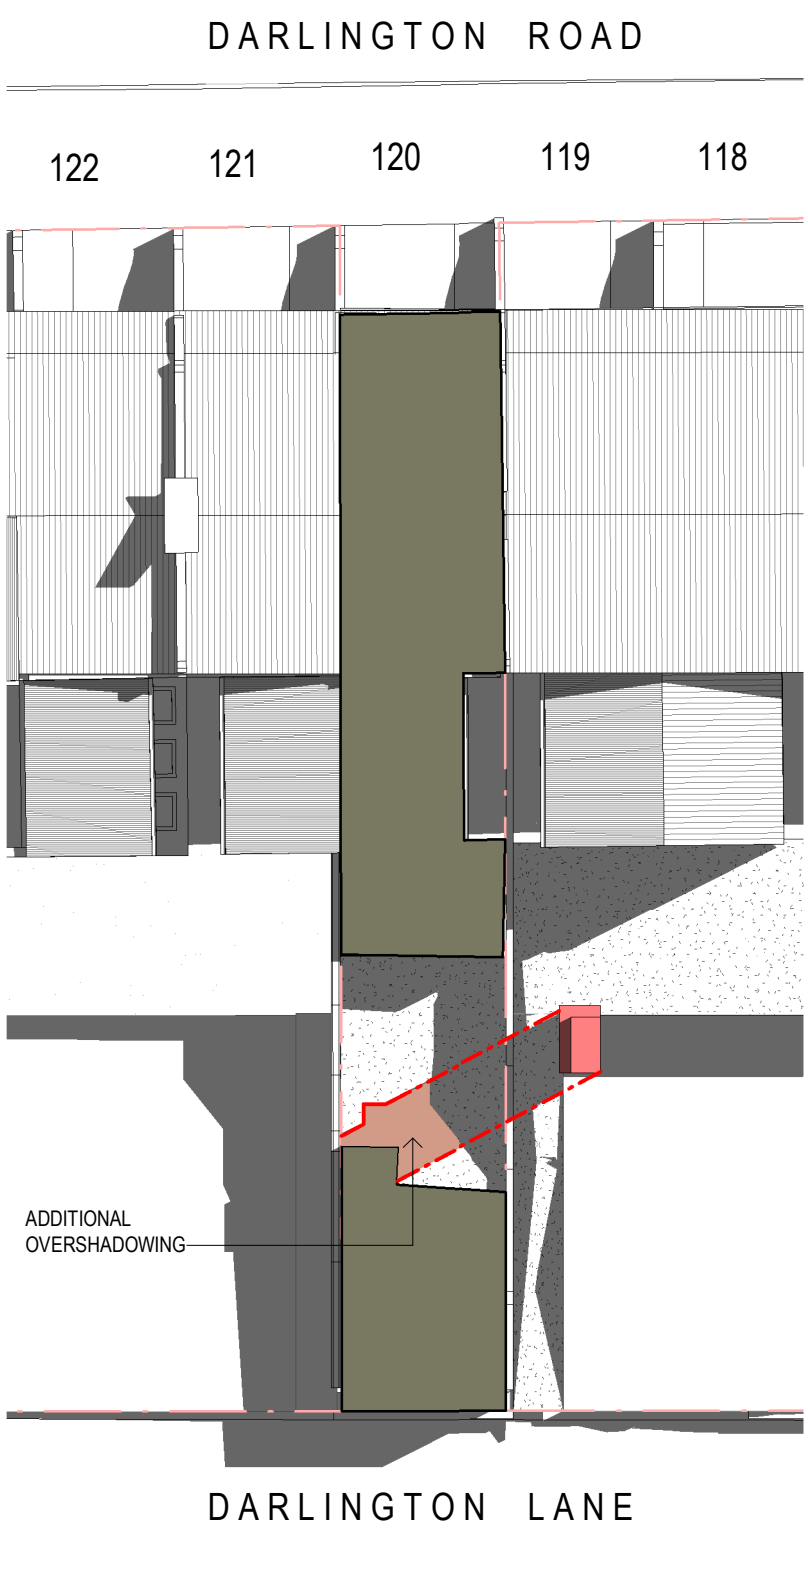

11 15 SEPTEMBER 10AM

1:200

BETWEEN 10.30AM - 2PM (INCLUSIVE) NO.120 DARLINGTON ROAD RECEIVES 4 HOURS OF SOLAR ACCESS TO AT LEAST 8SQM OF THEIR REAR PRIVATE OPEN SPACE.

2 HOURS ABOVE THE SYDNEY DCP REQUIREMENT OF MIN. 2 HOURS



2 01 JULY 3PM

1:200



4 15 JULY 3PM

1:200




6 01 AUGUST 3PM

1:200



8 15 AUGUST 3PM

1:200

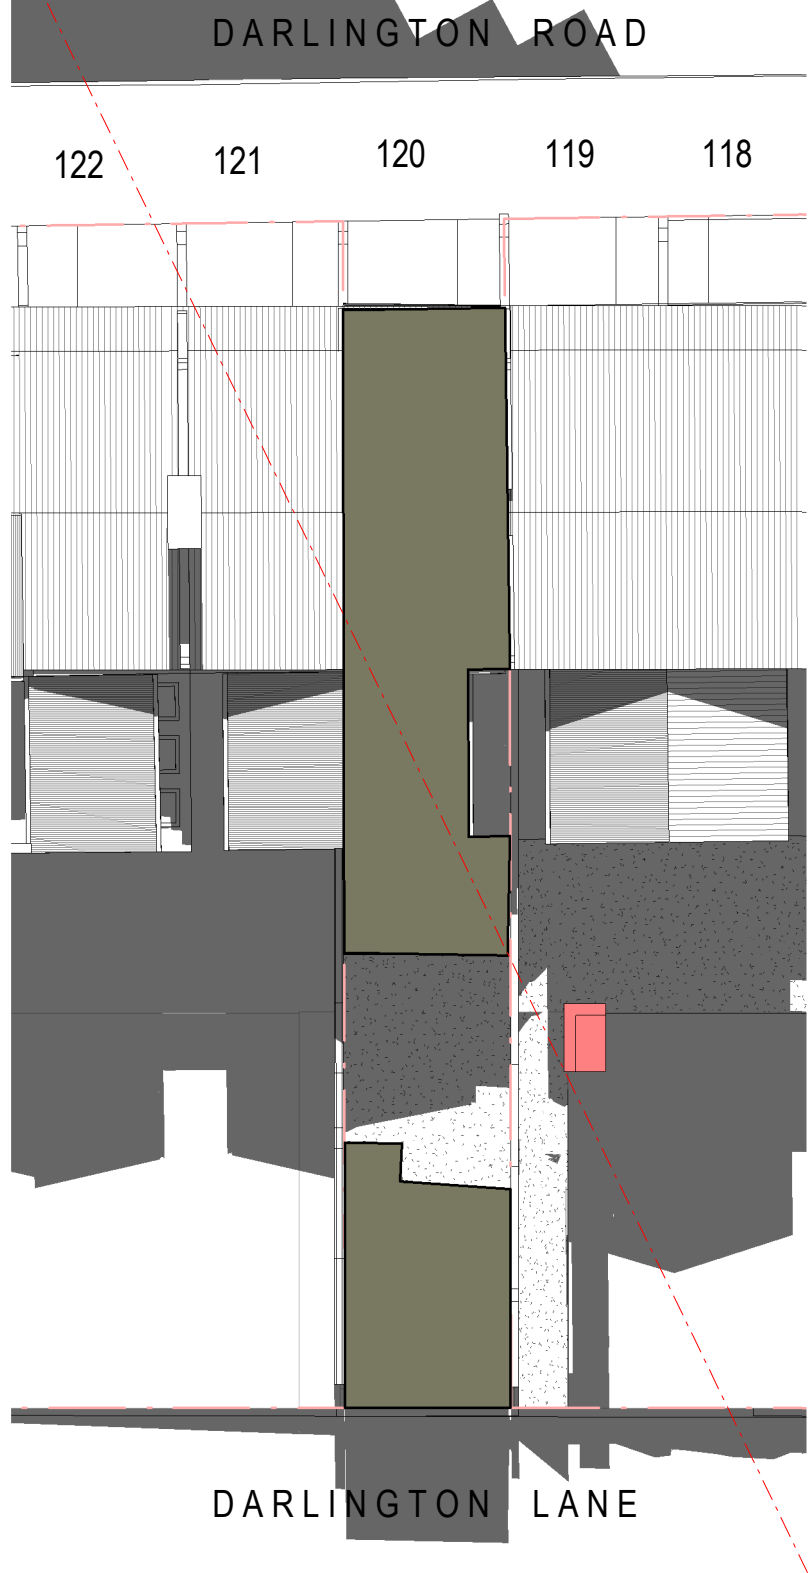

10 01 SEPTEMBER 1PM

1:200




12 15 SEPTEMBER 2PM

1:200

Key	Revisions No. Date	Description	Ver	App'd		Client 	Architect  79 Myrtle Street Chippendale NSW 2008 AUSTRALIA ph +61 2 9311 8222 fx +61 2 9311 8200 ABN 53 003 782 250	Project DARLINGTON ROAD TERRACES MIXED USE BUILDING ADDITIONS AND ALTERATIONS TO THE DARLINGTON ROAD TERRACES AND PUBLIC DOMAIN IMPROVEMENTS Darlington Road DARLINGTON NSW 2008 Proj. No. 14051	Drawing Title PROPOSED SHADOW DIAGRAMS - UNIT 120 (JUL-SEP) CORNER IMPACT Drawing Status NOT FOR CONSTRUCTION	Scale 1:200 @A1	Drawing No. DA3916	Issue
-----	-----------------------	-------------	-----	-------	--	------------	---	---	--	--------------------	-----------------------	-------

Do not scale drawings. Use figured dimensions only. Check & verify levels and dimensions on site prior to the commencement of any work, the preparation of shop drawings or the fabrication of components. This drawing is the copyright of Allen Jack + Cottier Architects and is protected under the Copyright Act 1968. Do not alter, reproduce or transmit in any form, or by any means without the express permission of Allen Jack + Cottier Architects. Nominated Architects: Michael Heenan 5264, Peter Ireland 6661




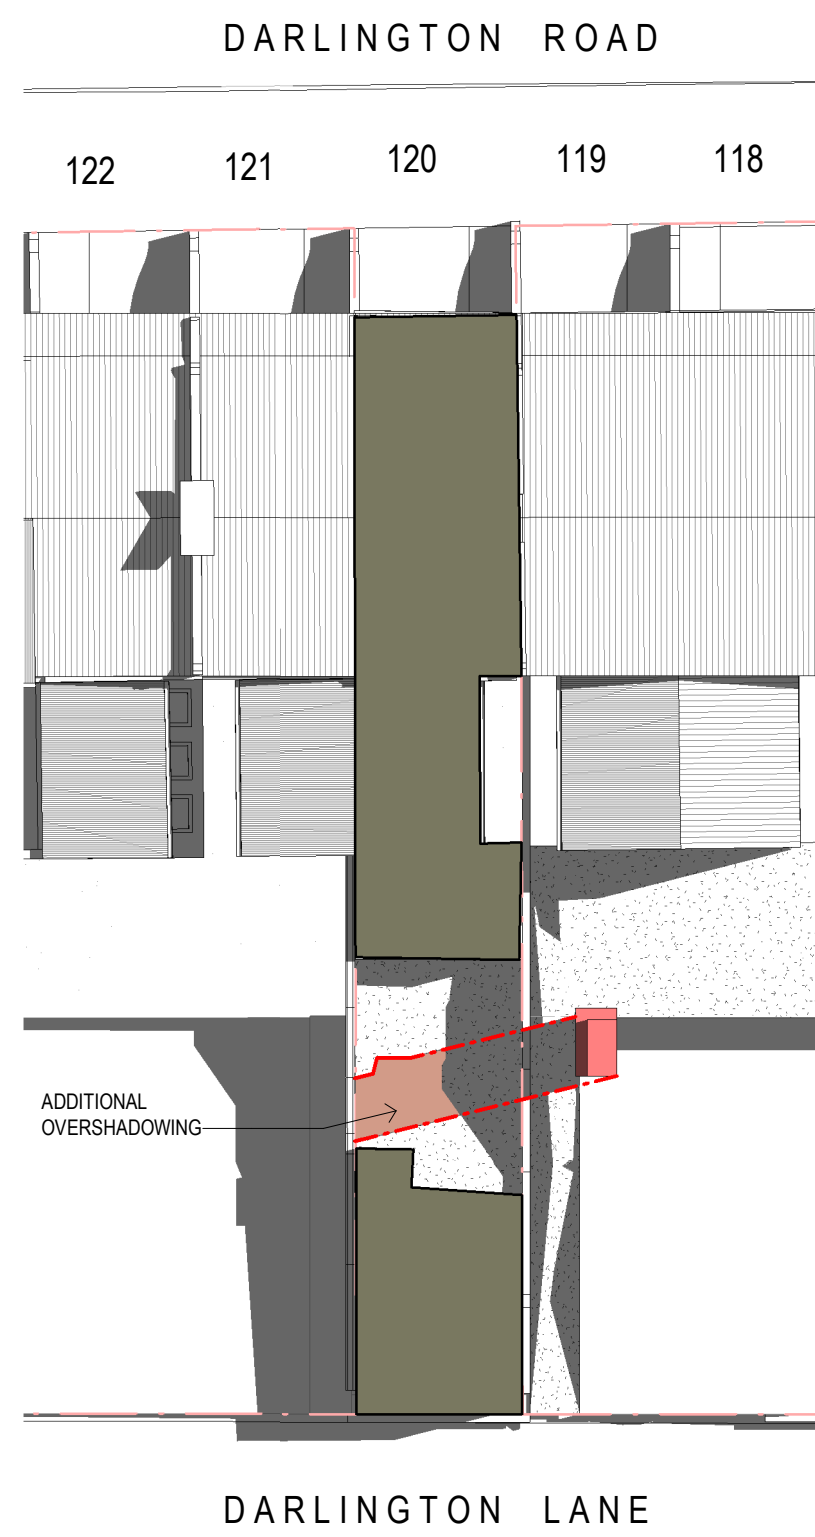


1 01 OCTOBER 9.30AM 1:200

BETWEEN 9.30AM - 2.30PM (INCLUSIVE) NO.120  
DARLINGTON ROAD RECEIVES 5 HOURS OF SOLAR  
ACCESS TO AT LEAST 8SQM OF THEIR REAR PRIVATE  
OPEN SPACE.

3 HOURS ABOVE THE SYDNEY DCP REQUIREMENT OF MIN.  
2 HOURS

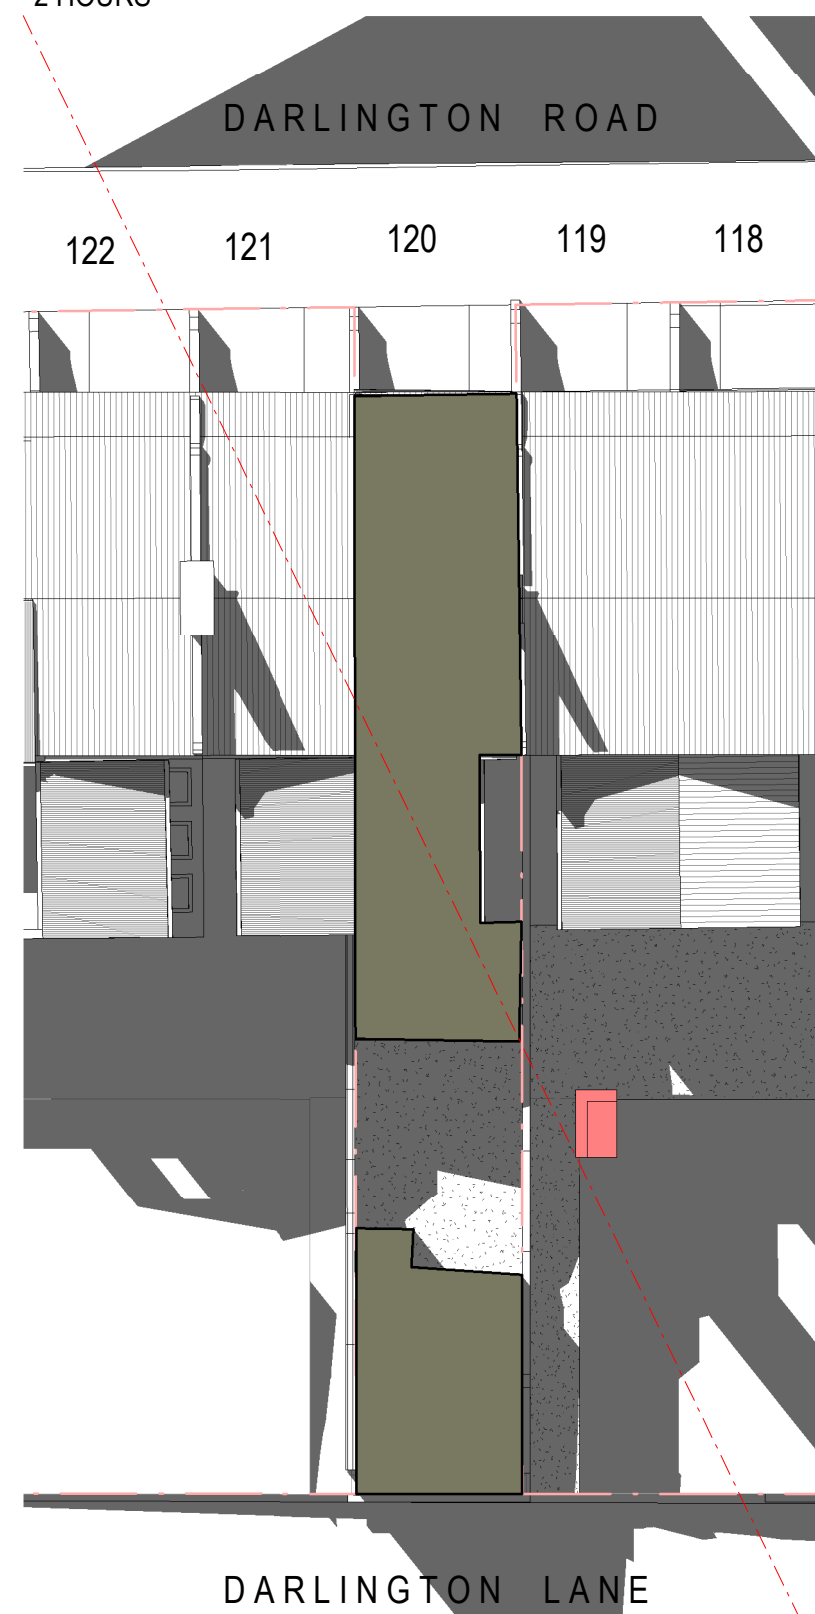


2 01 OCTOBER 2.30PM 1 : 200

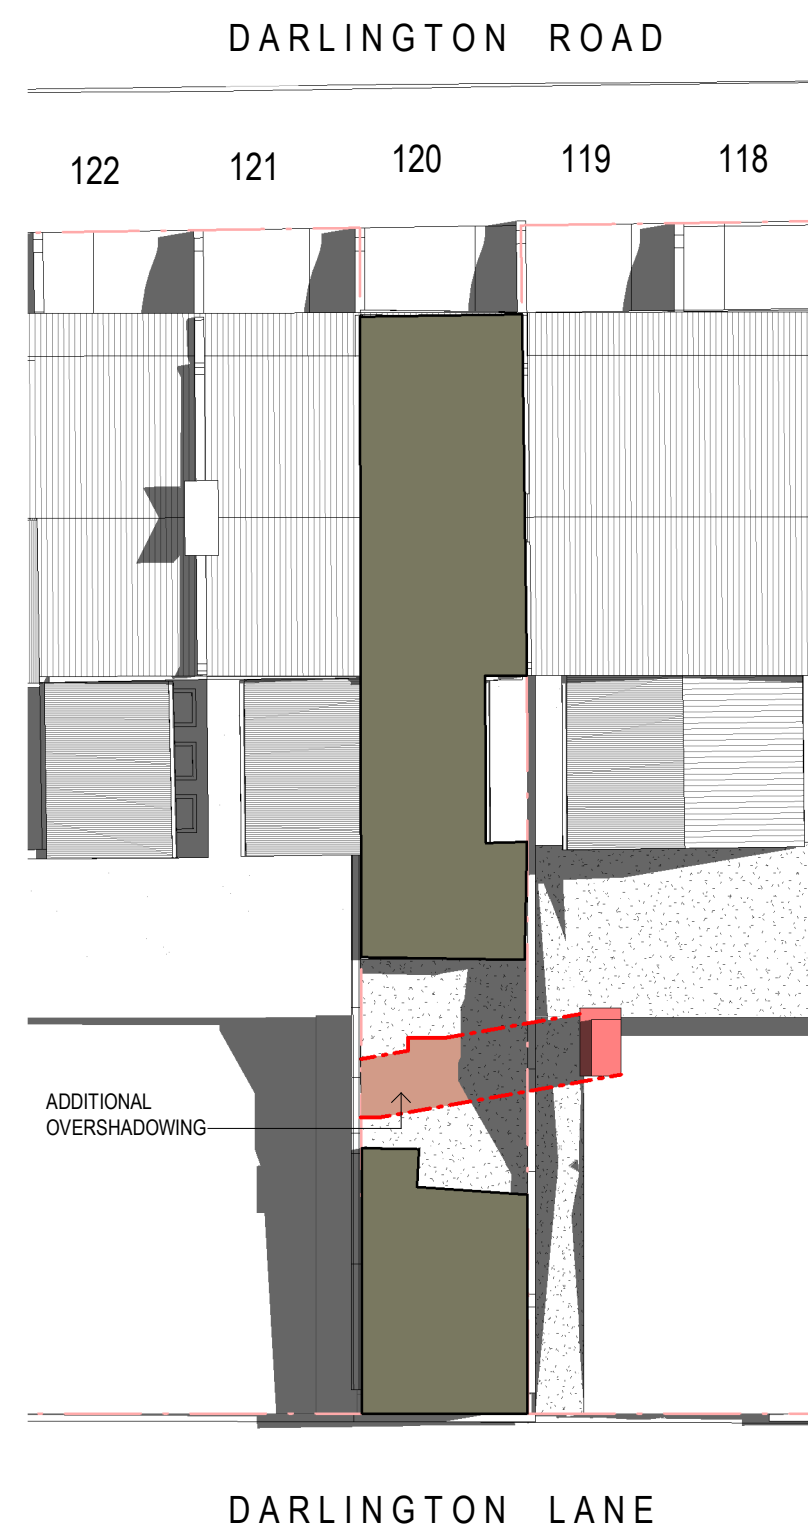


3 15 OCTOBER 9.30AM 1:200

BETWEEN 9.30AM - 2.30PM (INCLUSIVE) NO.120  
DARLINGTON ROAD RECEIVES 5 HOURS OF SOLAR ACCESS  
TO AT LEAST 8SQM OF THEIR REAR PRIVATE OPEN SPACE.

3 HOURS ABOVE THE SYDNEY DCP REQUIREMENT OF MIN.  
2 HOURS

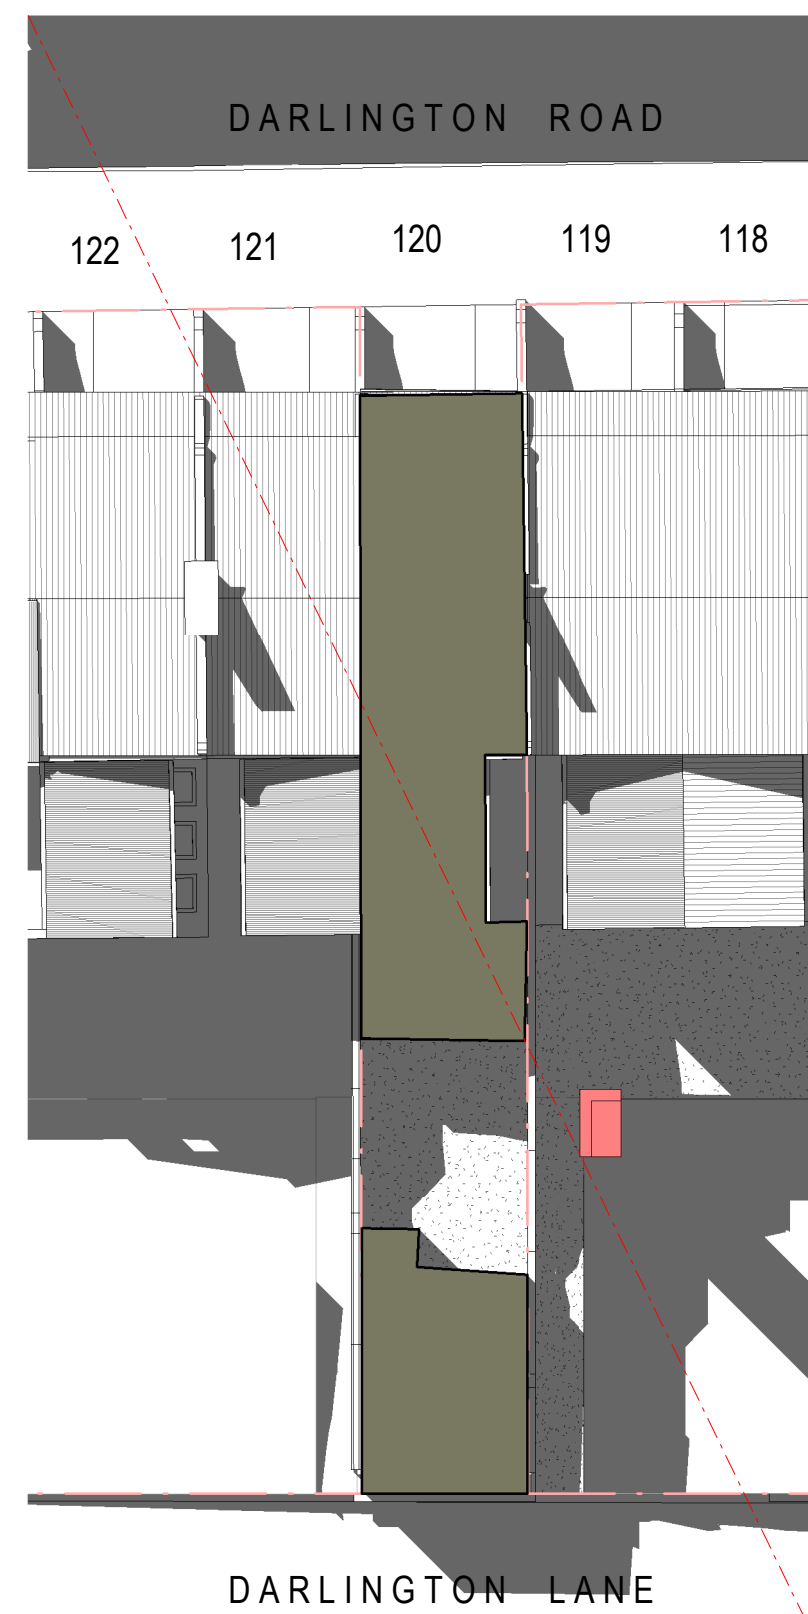

4 15 OCTOBER 2.30PM 1:200

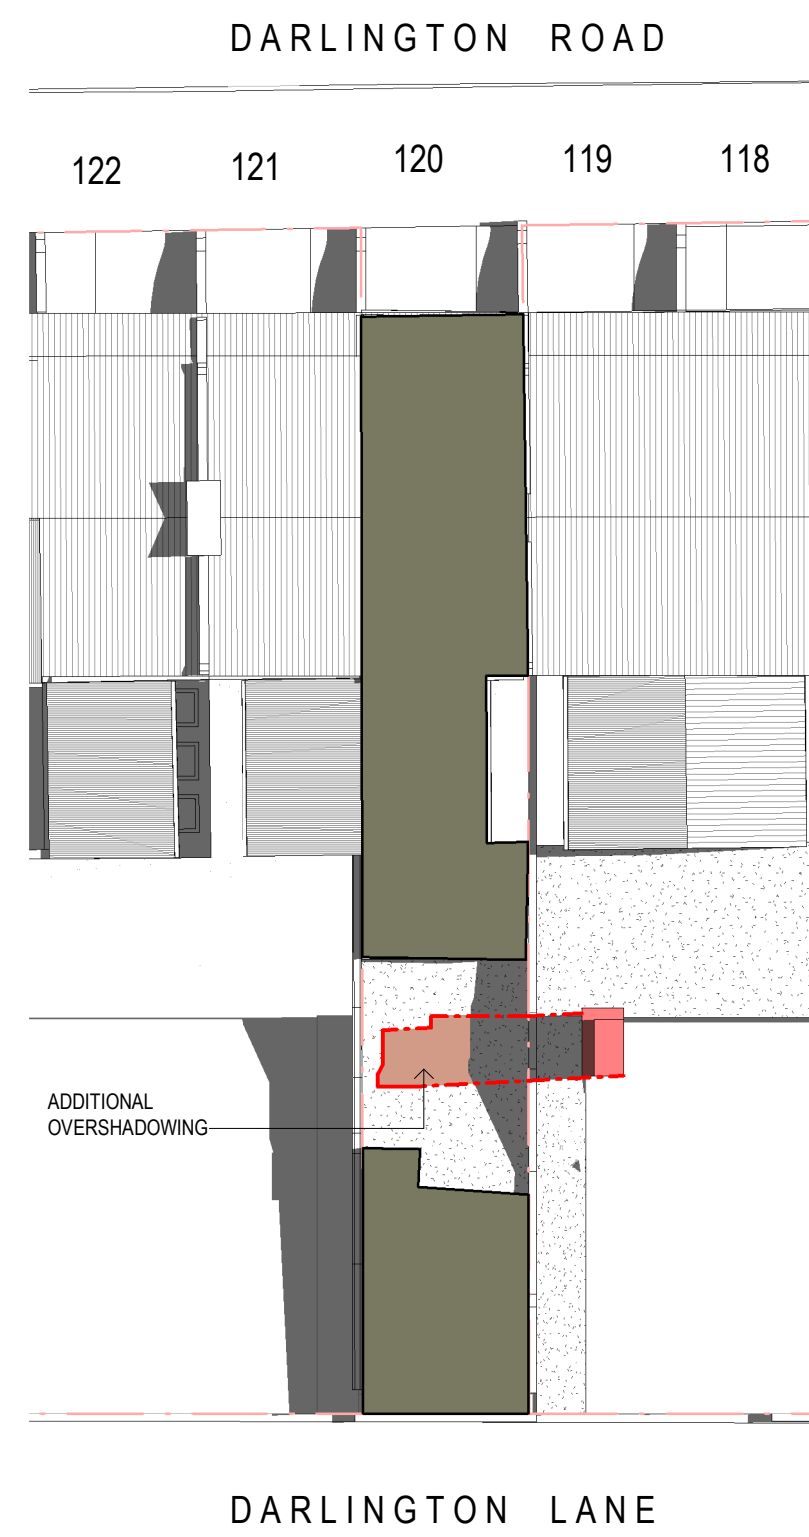


**5** 01 NOVEMBER 9.30AM 1:200

BETWEEN 9.30AM - 2.30PM (INCLUSIVE) NO.120 DARLINGTON ROAD RECEIVES 5 HOURS OF SOLAR ACCESS TO AT LEAST 85QM OF THEIR REAR PRIVATE OPEN SPACE.

3 HOURS ABOVE THE SYDNEY DCP REQUIREMENT OF MIN. 2 HOURS



6 01 NOVEMBER 2.30PM 1:20C

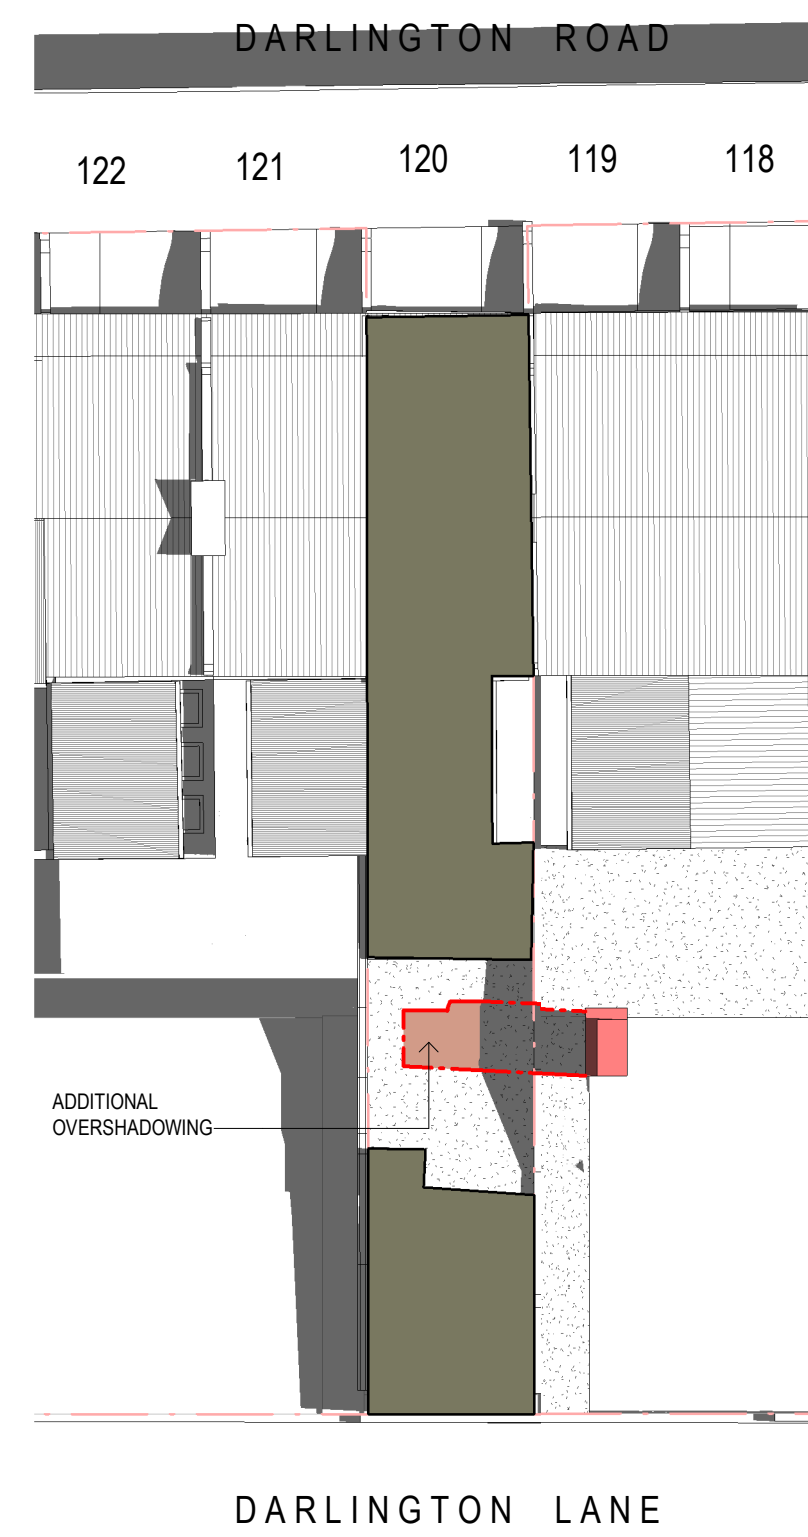


8 15 NOVEMBER 9.30AM 1:200

BETWEEN 9.30AM - 2.30PM (INCLUSIVE) NO.120  
DARLINGTON ROAD RECEIVES 5 HOURS OF SOLAR  
ACCESS TO AT LEAST 8SQM OF THEIR REAR PRIVATE  
OPEN SPACE.

3 HOURS ABOVE THE SYDNEY DCP REQUIREMENT OF MIN.  
2 HOURS



7 15 NOVEMBER 2.30PM 1:20

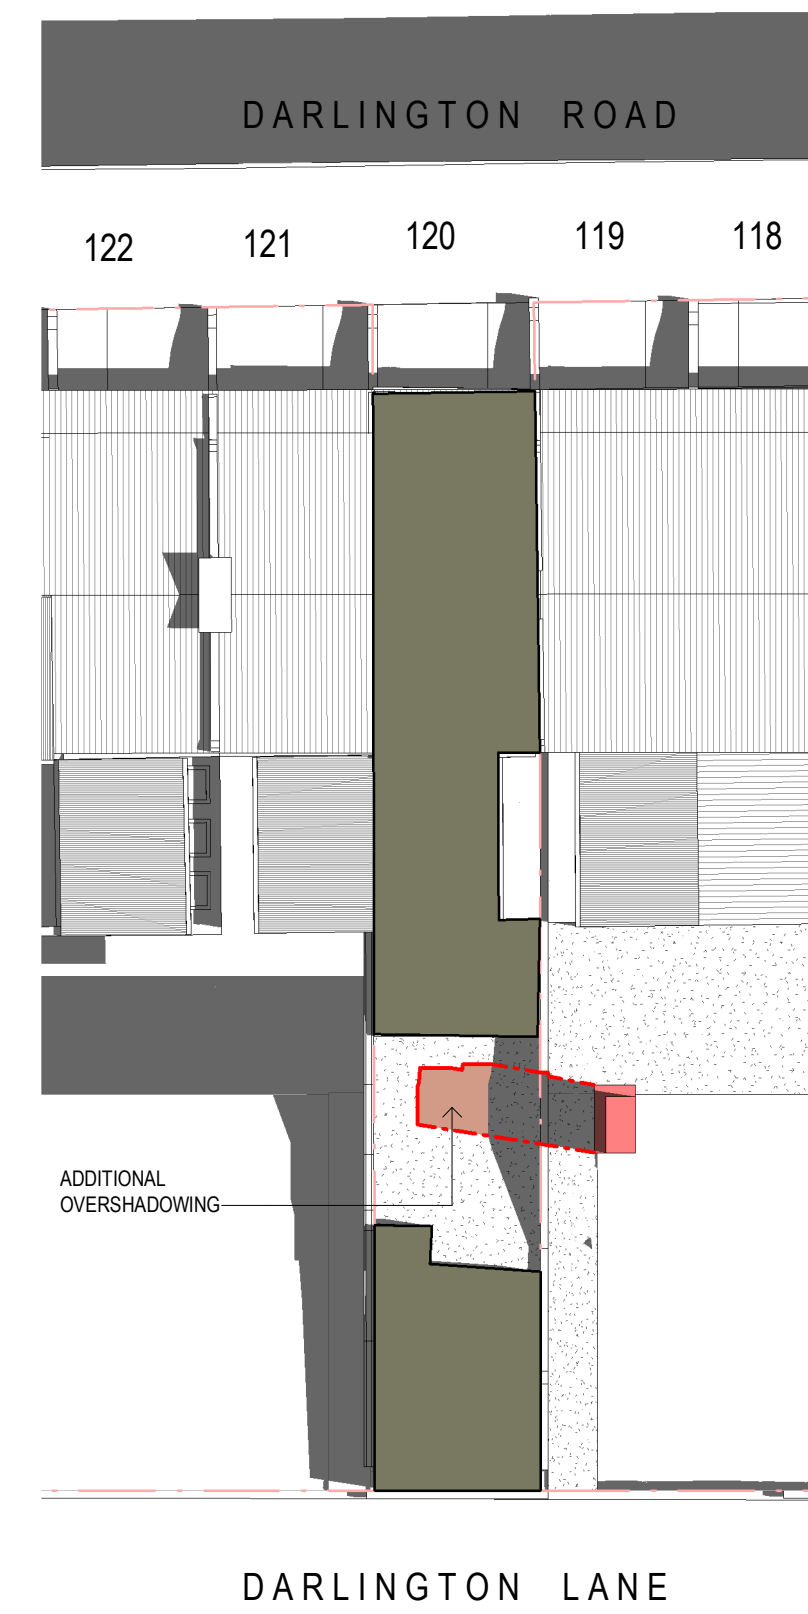


9 01 DECEMBER 9.30AM

1:200

BETWEEN 9.30AM - 2.30PM (INCLUSIVE) NO.120  
DARLINGTON ROAD RECEIVES 5 HOURS OF SOLAR ACCESS  
TO AT LEAST 8SQM OF THEIR REAR PRIVATE OPEN SPACE.


3 HOURS ABOVE THE SYDNEY DCP REQUIREMENT OF MIN.  
2 HOURS

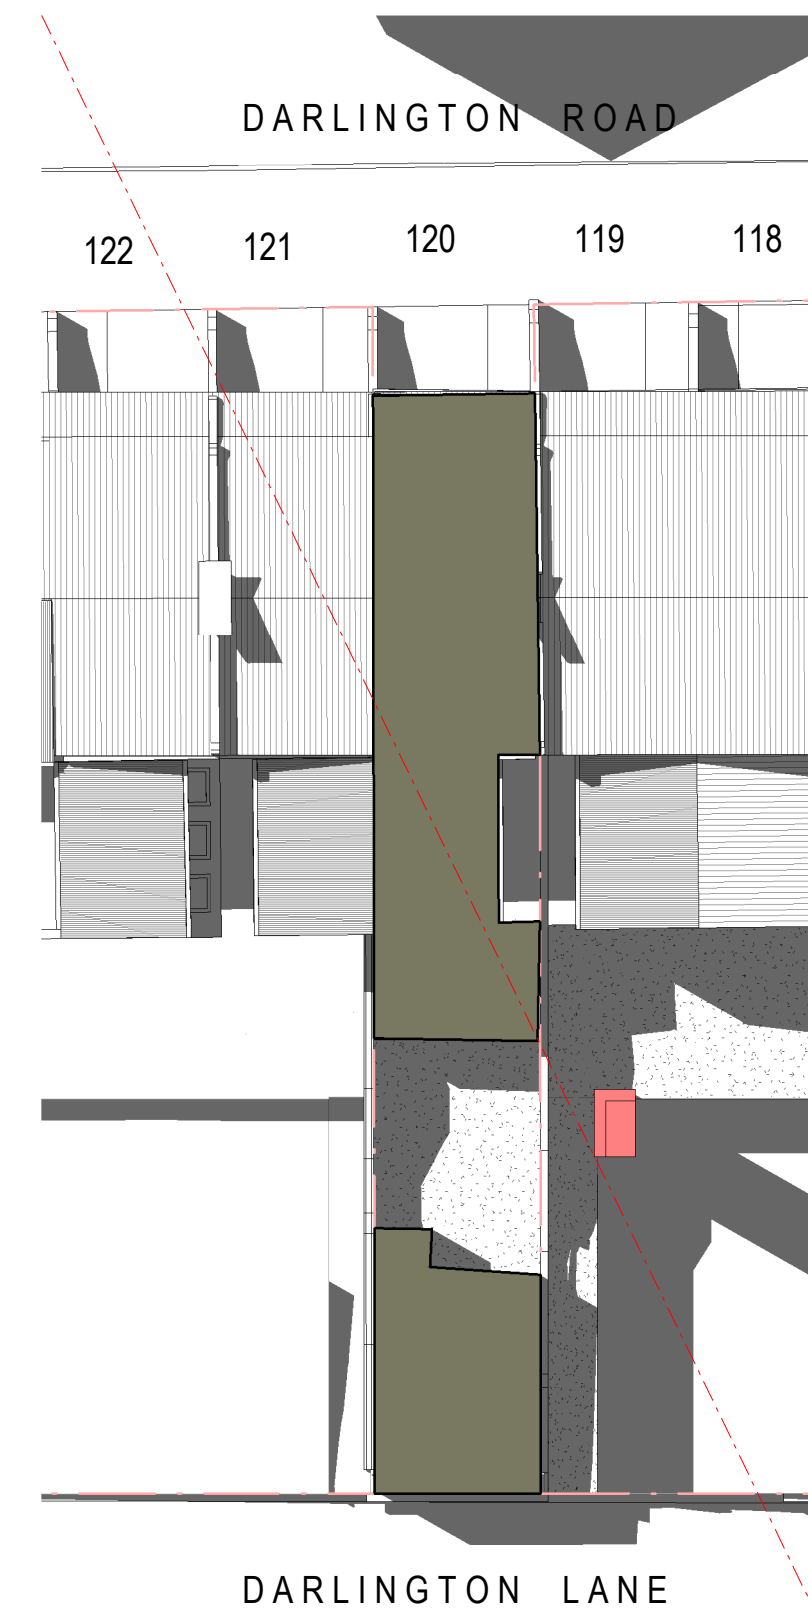

10 01 DECEMBER 2.30PM



12 15 DECEMBER 9.30AM  
1 : 200  
BETWEEN 9.30AM - 2.30PM (INCLUSIVE) NO.120  
DARLINGTON ROAD RECEIVES 5 HOURS OF SOLAR ACCESS  
TO AT LEAST 8SQM OF THEIR REAR PRIVATE OPEN SPACE.  
3 HOURS ABOVE THE SYDNEY DCP REQUIREMENT OF MIN.  
2 HOURS

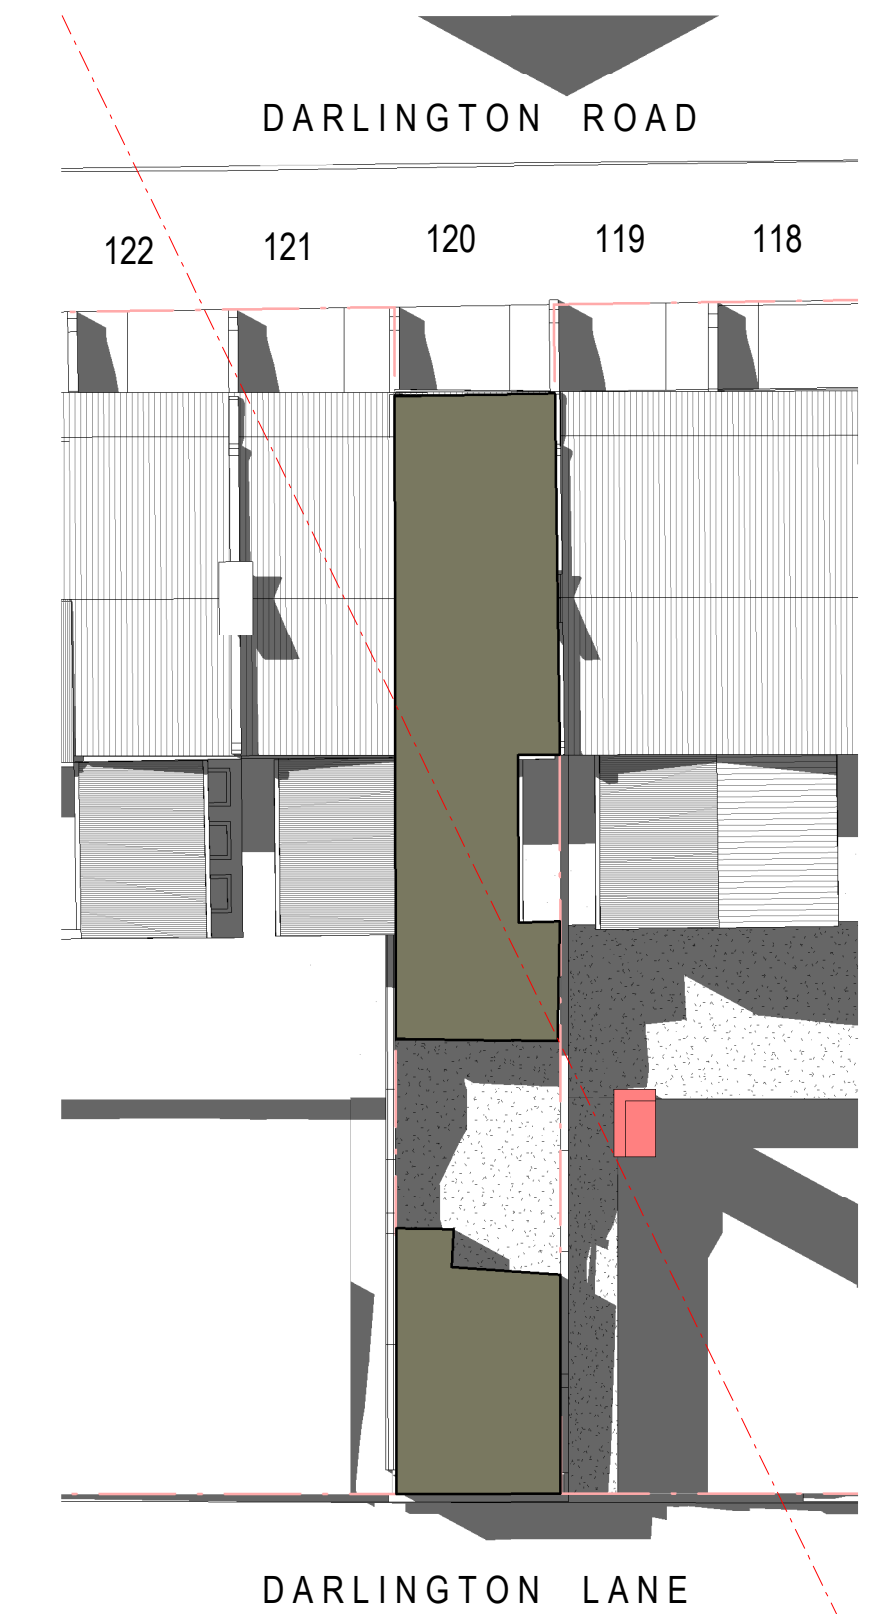

11 15 DECEMBER 2.30PM

Key	Revisions				Ver	App'd		Client	 	Architect	 <p>79 Myrtle Street Chippendale NSW 2008 AUSTRALIA ph +61 2 9311 8222 fx +61 2 9311 8200 ABN 53 003 782 250</p>	Project	DARLINGTON ROAD TERRACES MIXED USE BUILDING ADDITIONS AND ALTERATIONS TO THE DARLINGTON ROAD TERRACES AND PUBLIC DOMAIN IMPROVEMENTS  Darlington Road DARLINGTON NSW 2008 Proj. No. 14051	Drawing Title	Scale	Drawing No.	Issue
	No.	Date	Description	1 : 200 @A1										DA3917			
														Drawing Status	NOT FOR CONSTRUCTION		