



NORTH ELEVATION

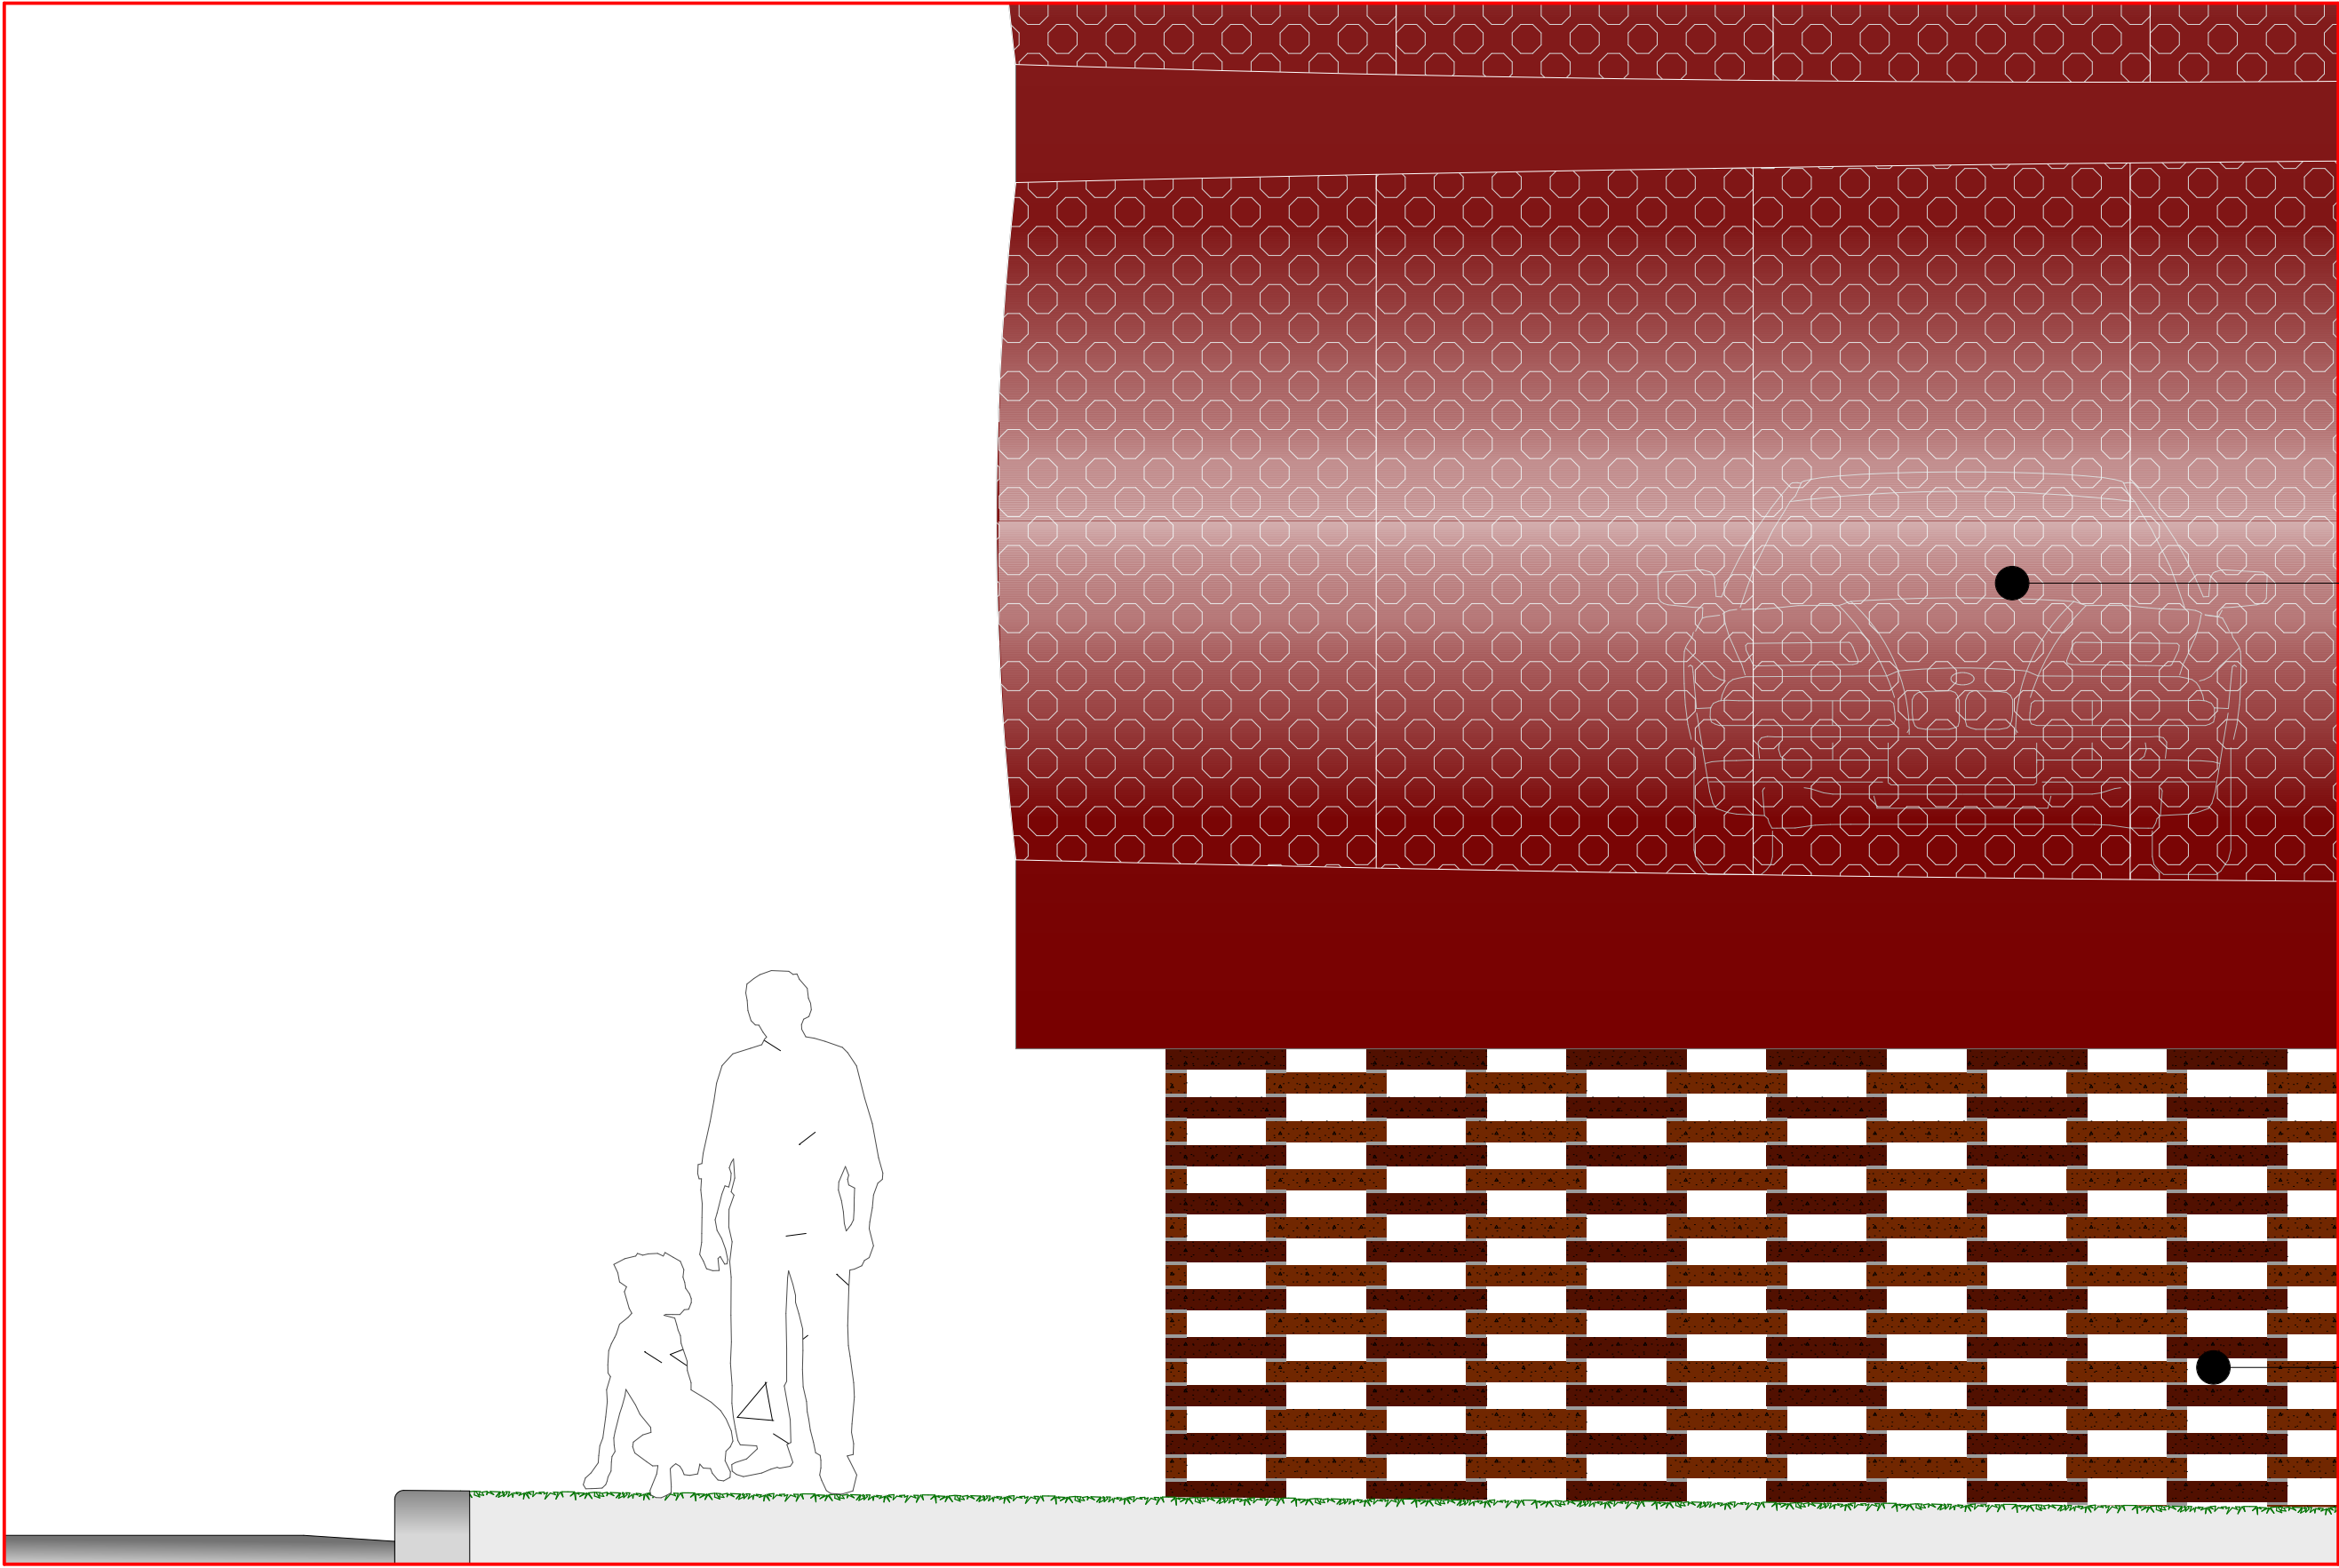

NORTH ELEVATION - CONCEPTUAL DETAIL

curved perforated 3mm aluminium panels with 100mm dia. perforations; powercoat finish ~\$110/m2

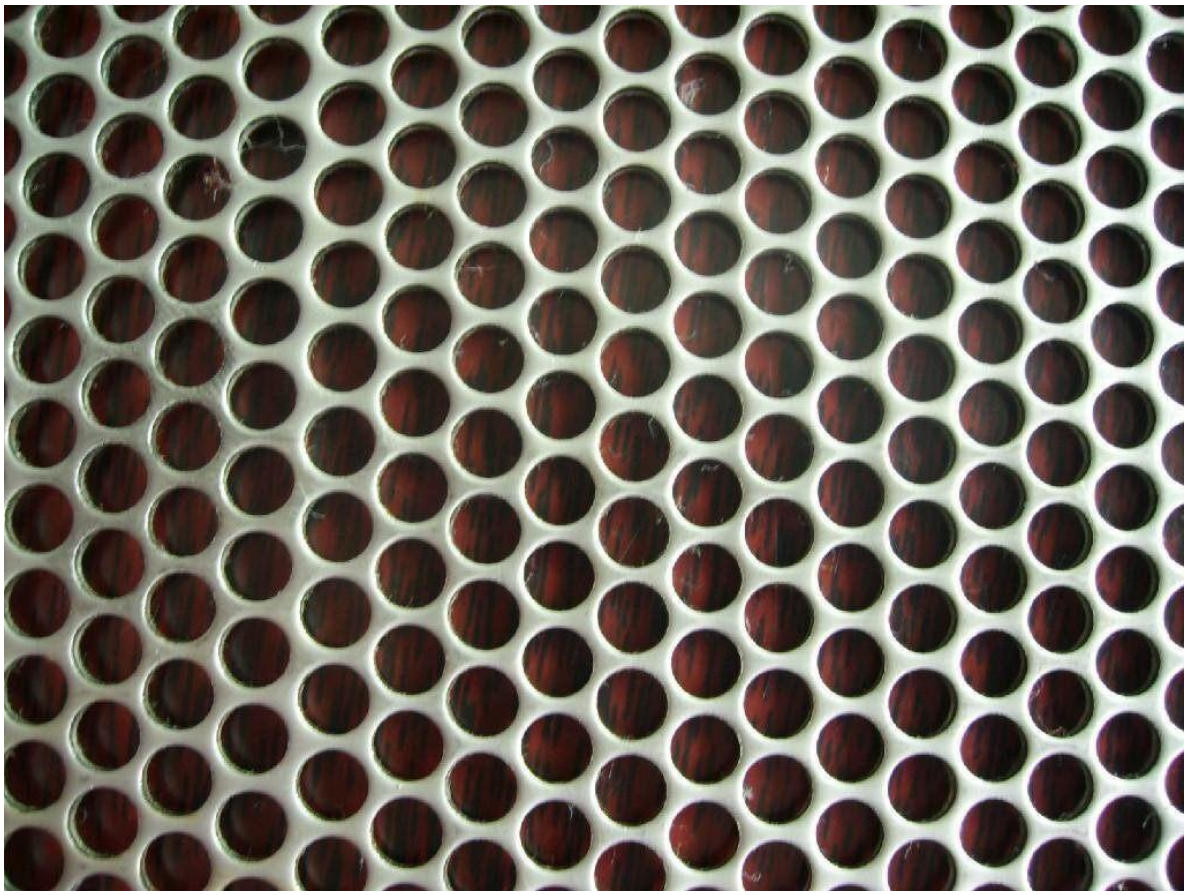

hit and miss brick; elongated brick format 400x70 ~ \$230/m2

