




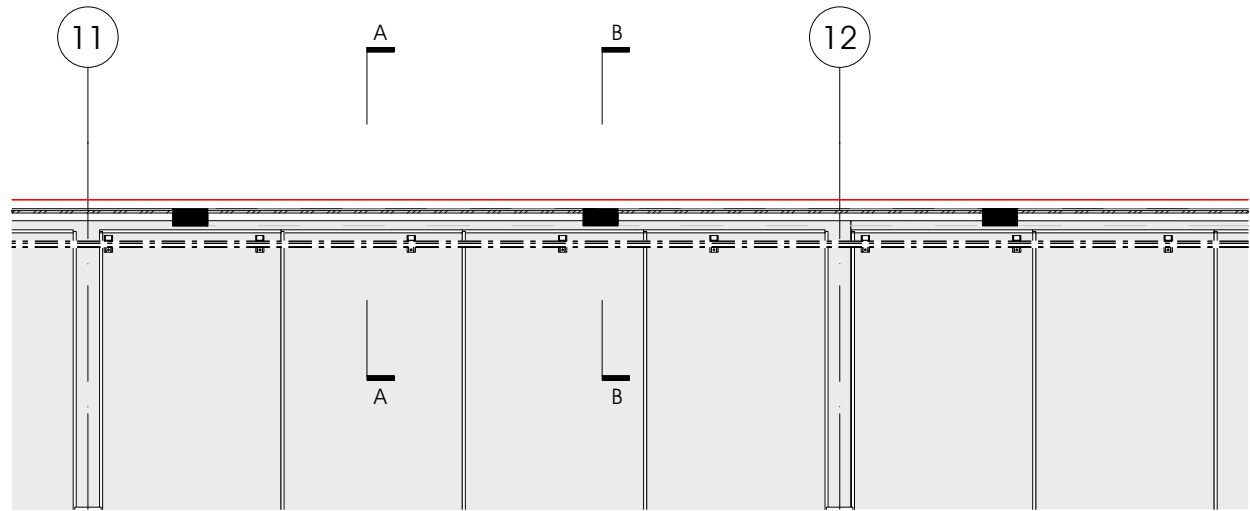

SECTION REFERENCE PLAN

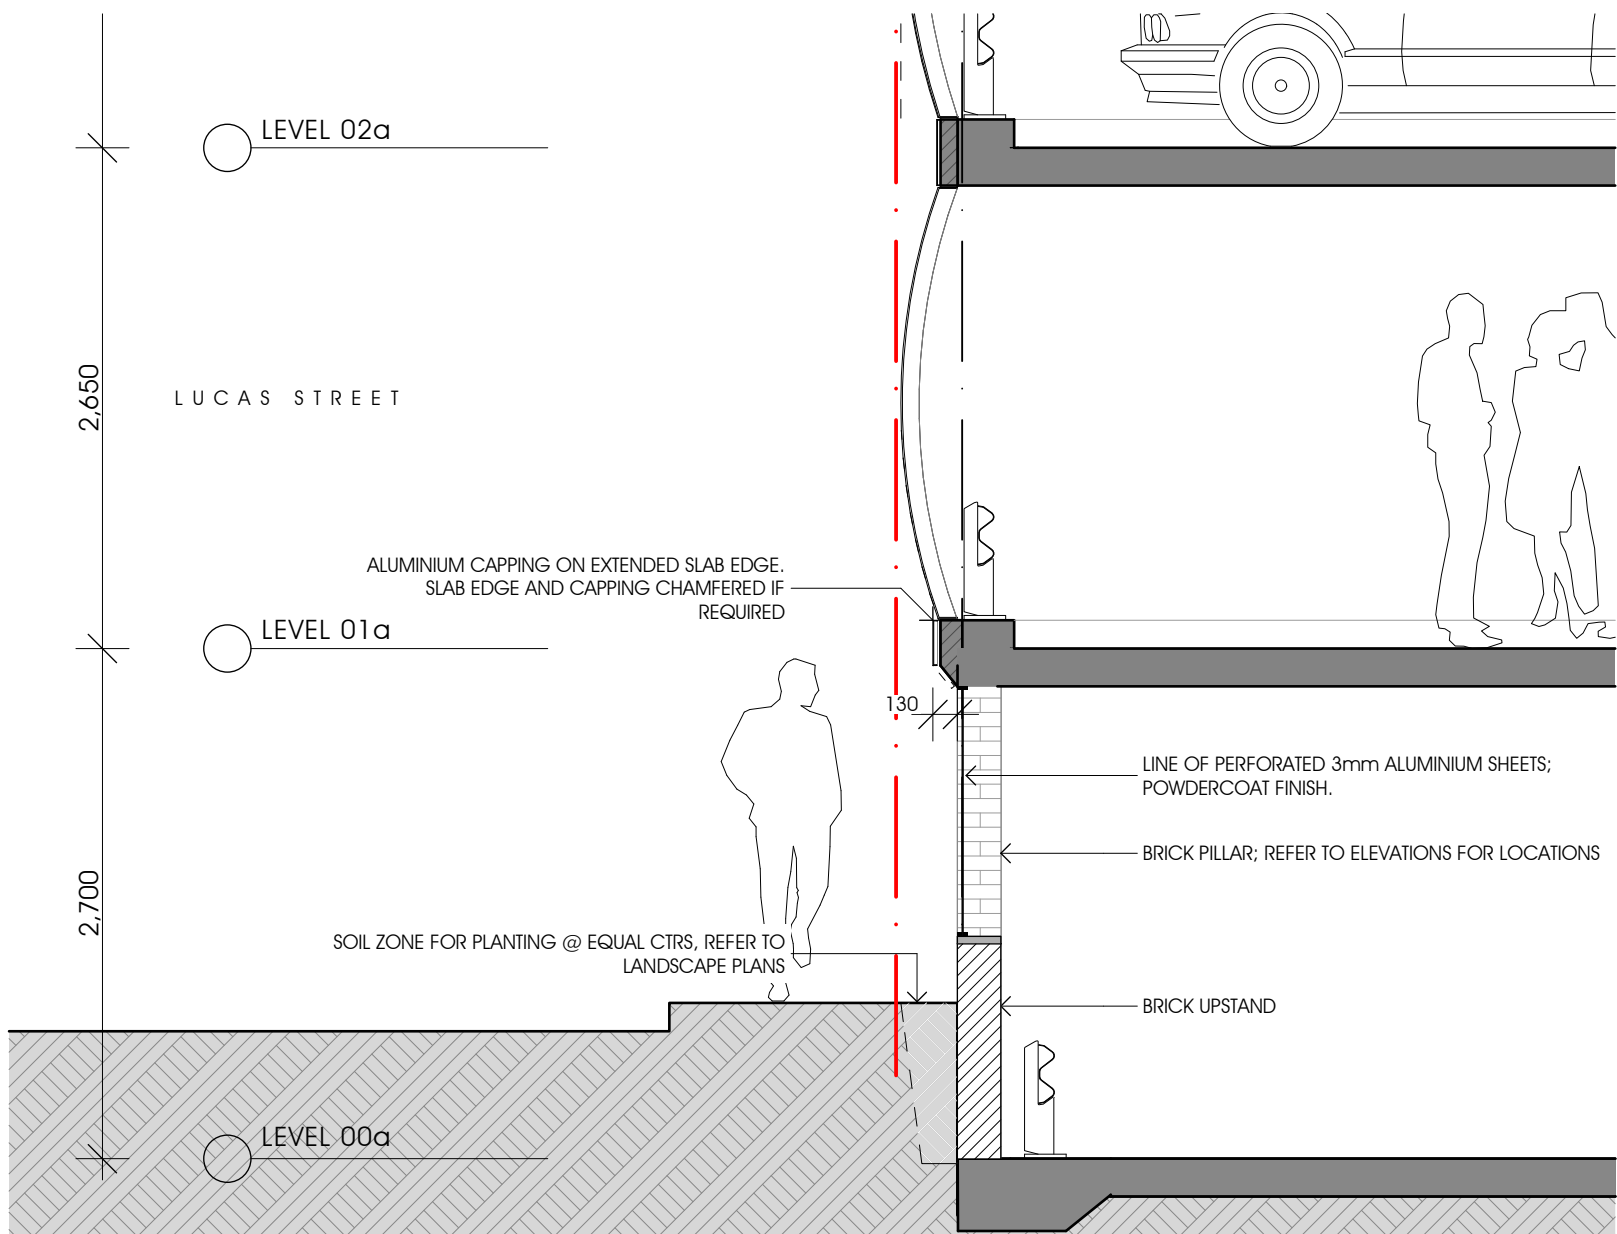

1 LUCAS ST FACADE SECTION A
1:40

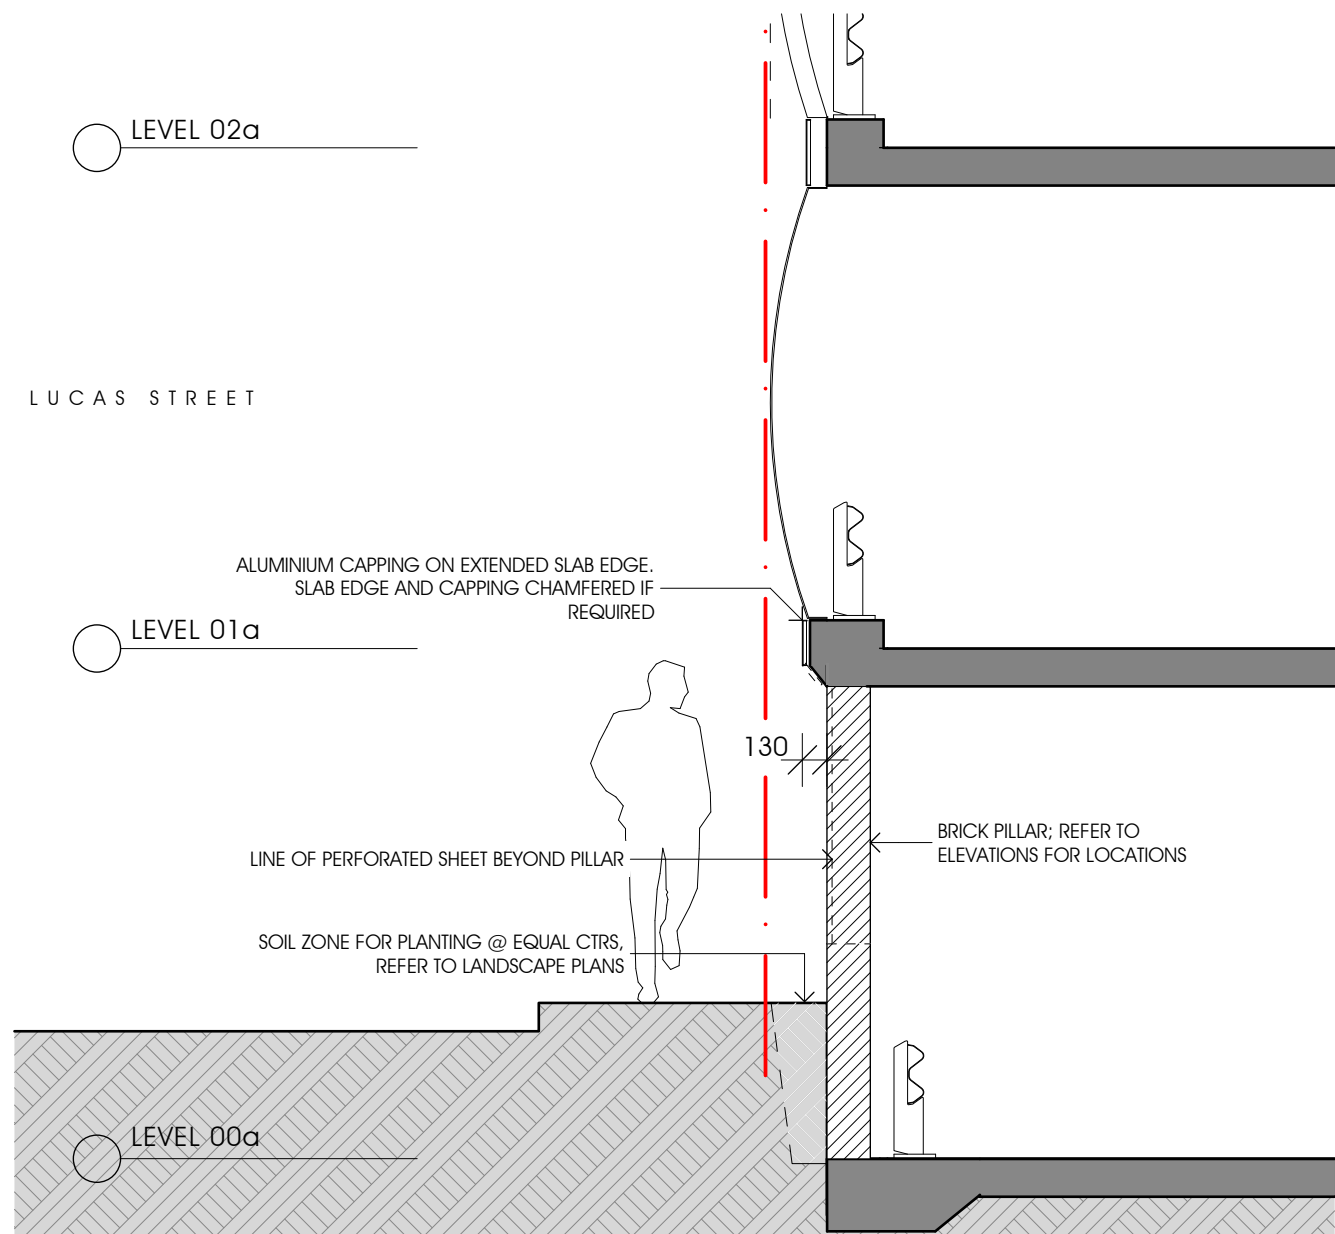

2 LUCAS ST FACADE SECTION B - THROUGH BRICK PILLAR
1:40