



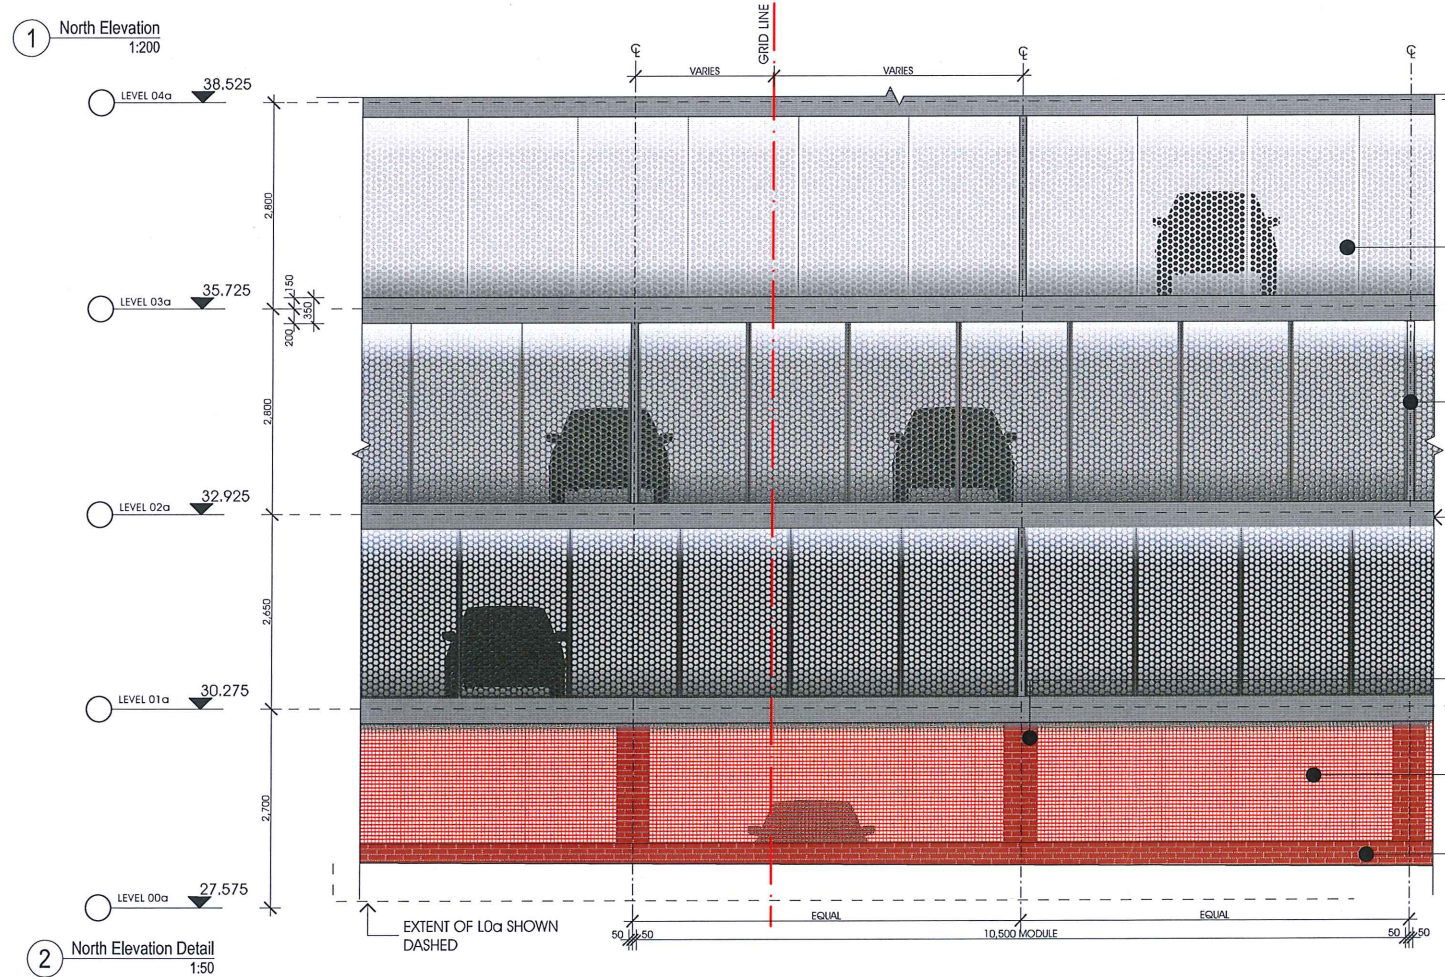


EXTRA NOTE ON DRAWING UNCHANGED.  
"NON ILLUMINATED CARPARK SIGNAGE;  
ALUMINIUM PANEL, POWDERCOAT FINISH.  
700 x 1000 mm SIGNAGE ZONE."


- PERFORATED METAL 'A'  
CURVED PERFORATED METAL; PERFORATION SIZE = SMALL  
TO MEET MIN. 62% OPEN AREA RATE AND ACOUSTIC RATING.  
GRADUATED POWDERCOAT FINISH
- CURVED PANELS IN 10500mm MODULES. MODULES AND ASSOCIATED SUB  
STRUCTURE STAGGERED TO CREATE RUNNING BOND 'BRICK' EFFECT
- 100x100 STEEL CHANNEL @ 10600cfrs
- CONTINUOUS ALUMINIUM SLAB EDGE CAPPING; POWDERCOAT FINISH
- BRICK PILLARS TO ALIGN WITH MODULES ABOVE
- PERFORATED METAL 'B'  
PERFORATION SIZE = <10mm  
TO MEET MIN. 62% OPEN AREA RATE.  
POWDERCOAT FINISH
- BRICK UPSTAND

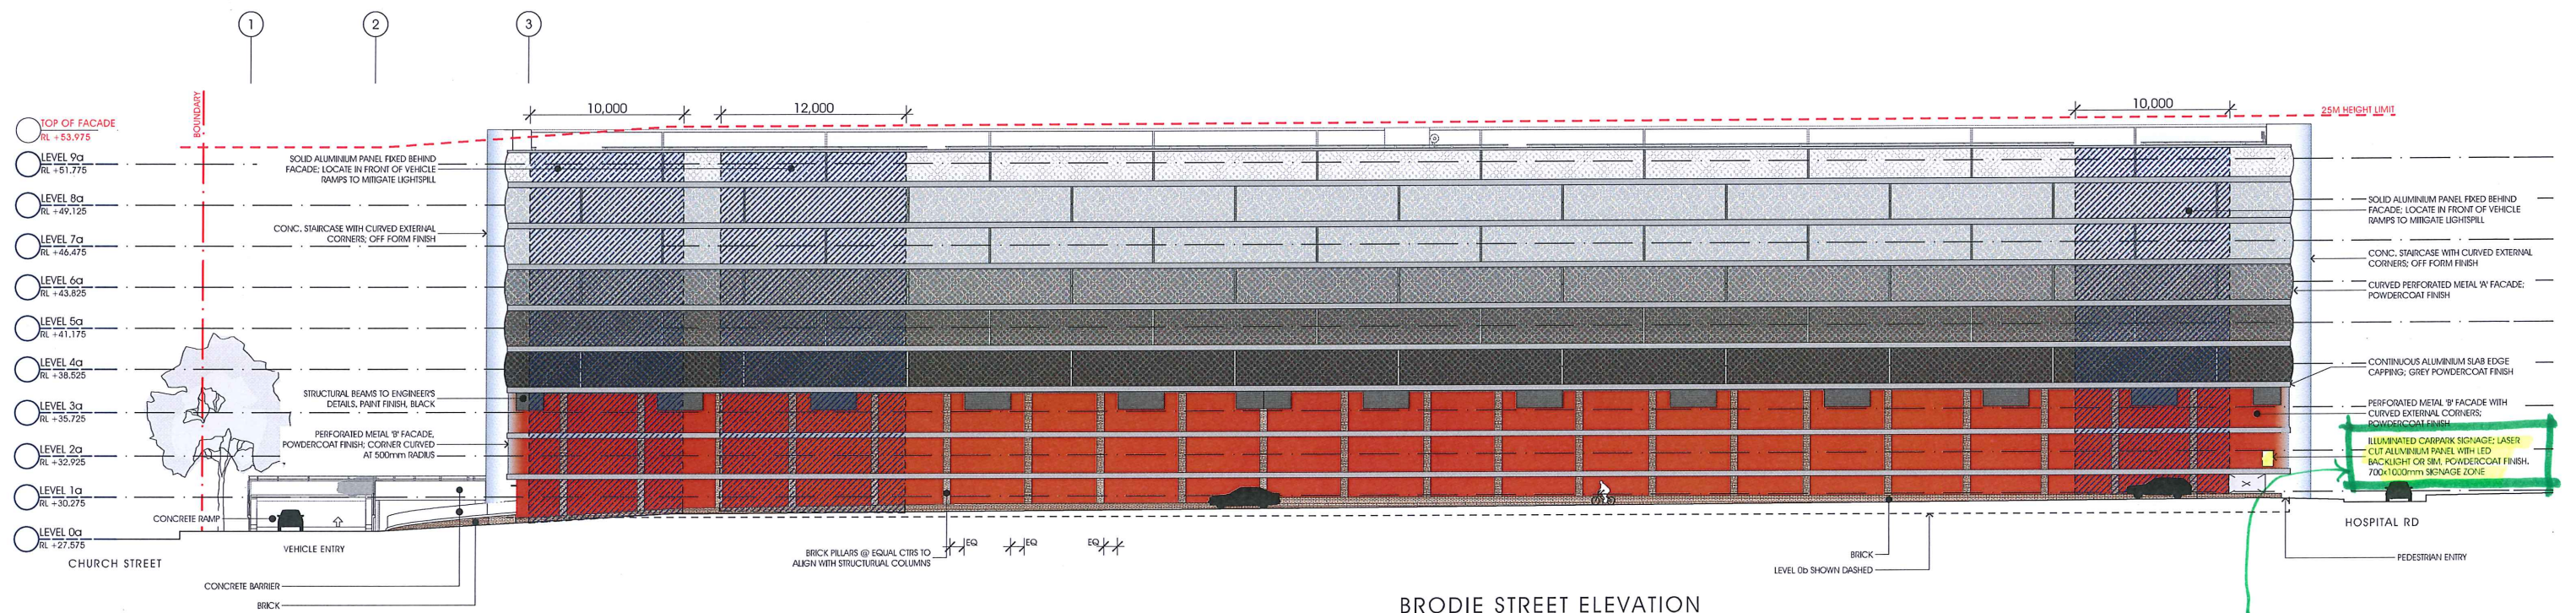

BRODIE STREET ELEVATION

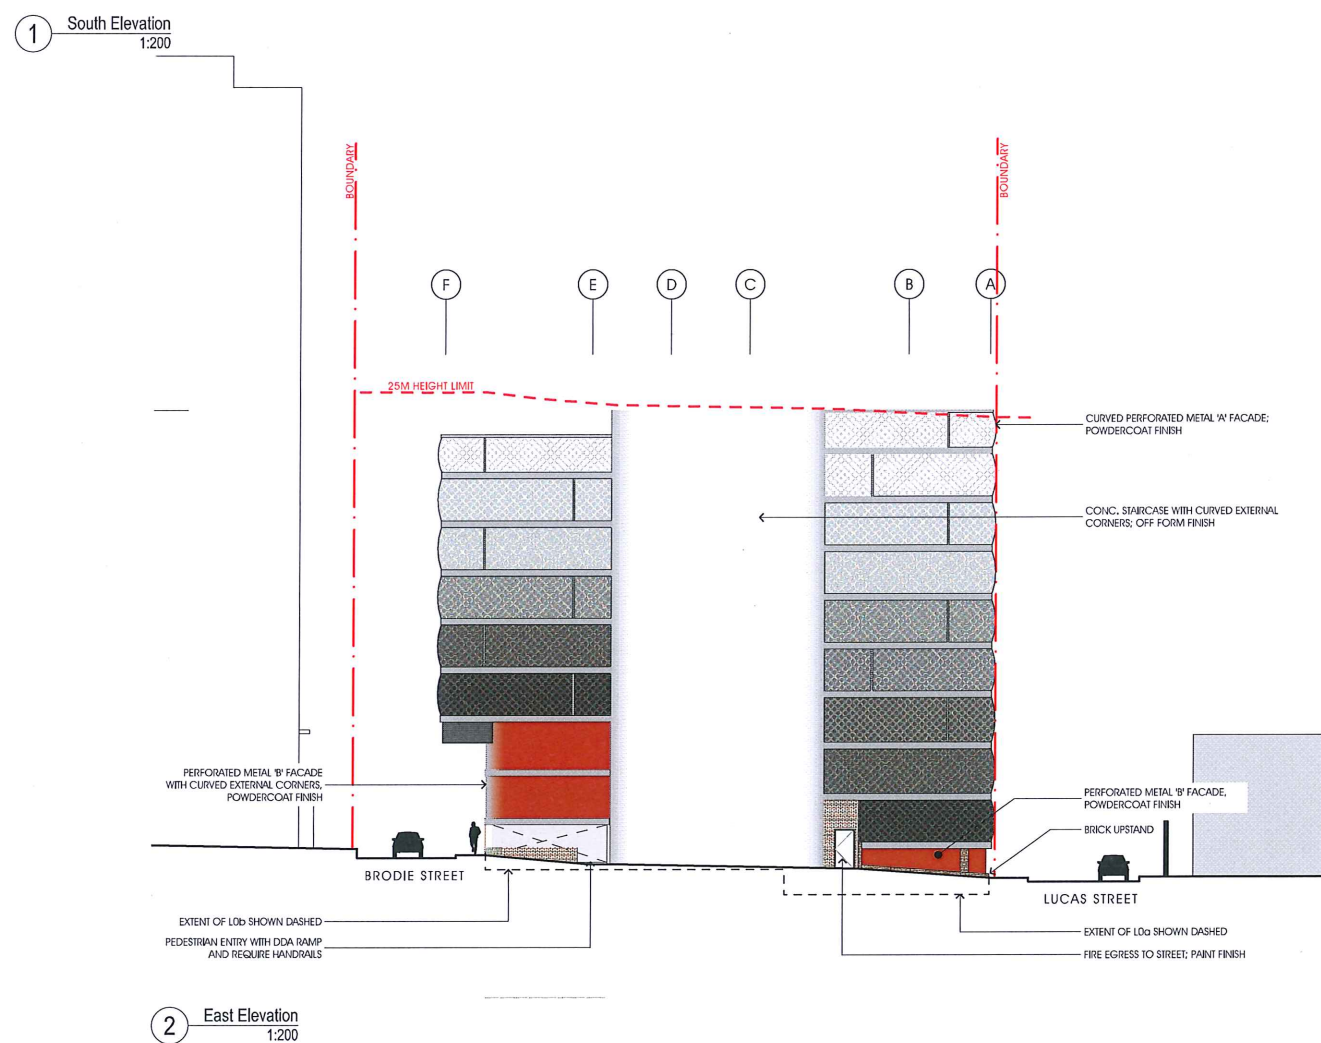

2 East Elevation  
1:200

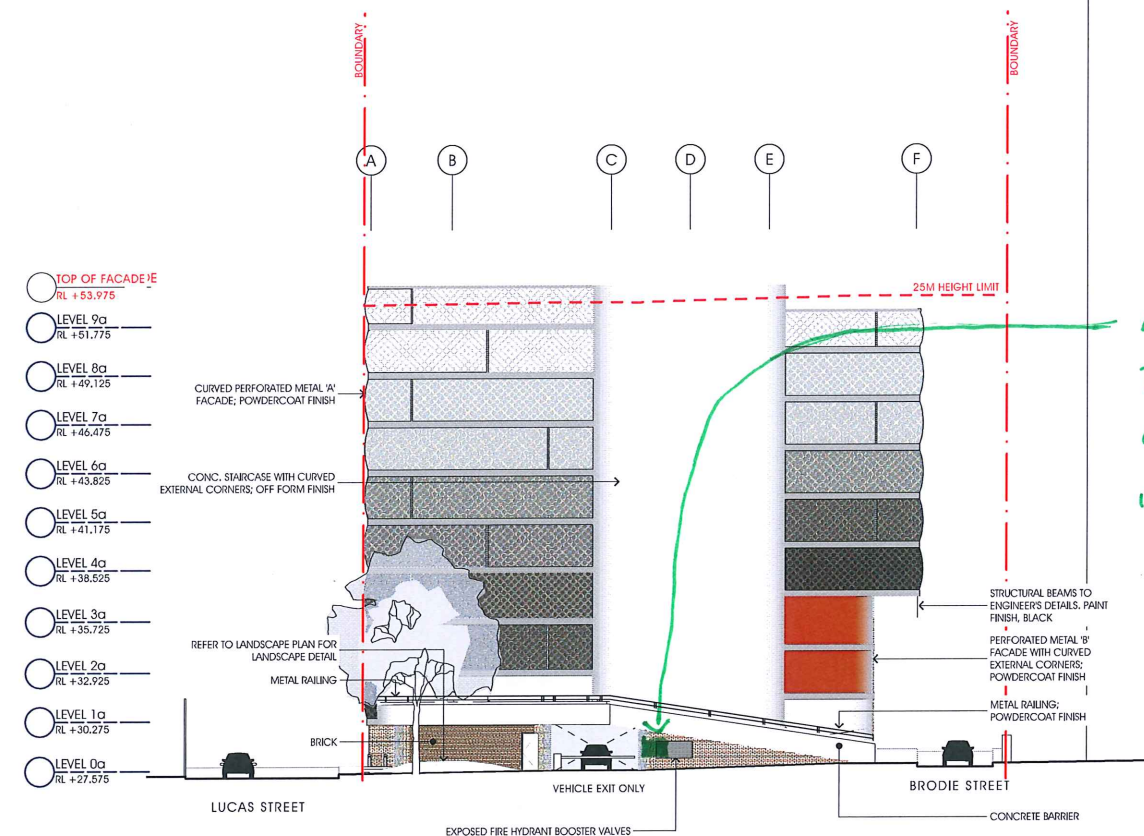

3 West Elevation  
1:200

EXTRA NOTE ON DRAWING  
UNCHANGED.

"ILLUMINATE CARPARK SIGNAGE;  
LASER CUT ALUM. PANEL W/LED  
BACKLIGHT OR SIM. P.C FINISH.  
700X1000 SIGNAGE ZONE."

ADDITIONAL SIGNAGE NOTE  
TO BE ADDED TO MATCH NOTE  
ON NORTHERN ELEVATION.

"NON-ILLUMINATED CAR PARK  
SIGNAGE; ALUMINIUM PANEL,  
POWDERCOAT FINISH.  
700x1000mm SIGNAGE ZONE."