



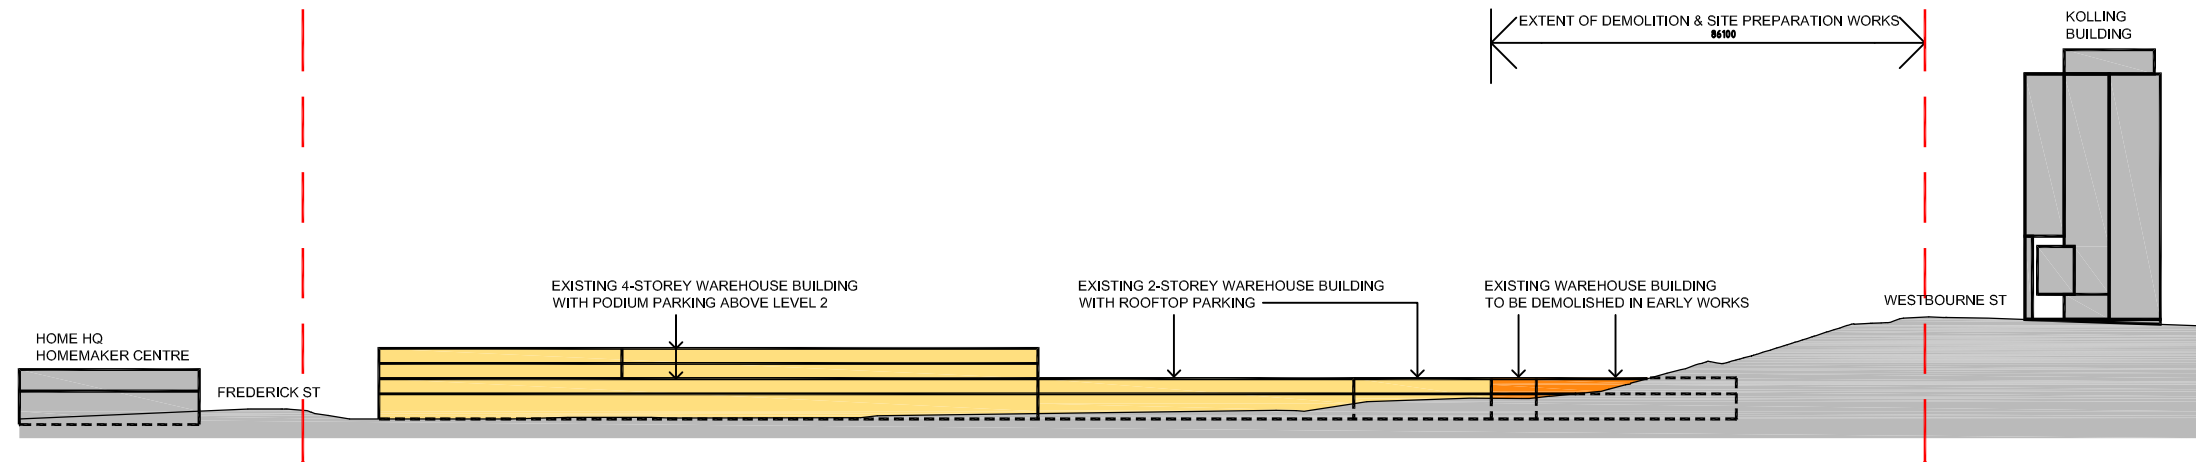

SECTION A-A

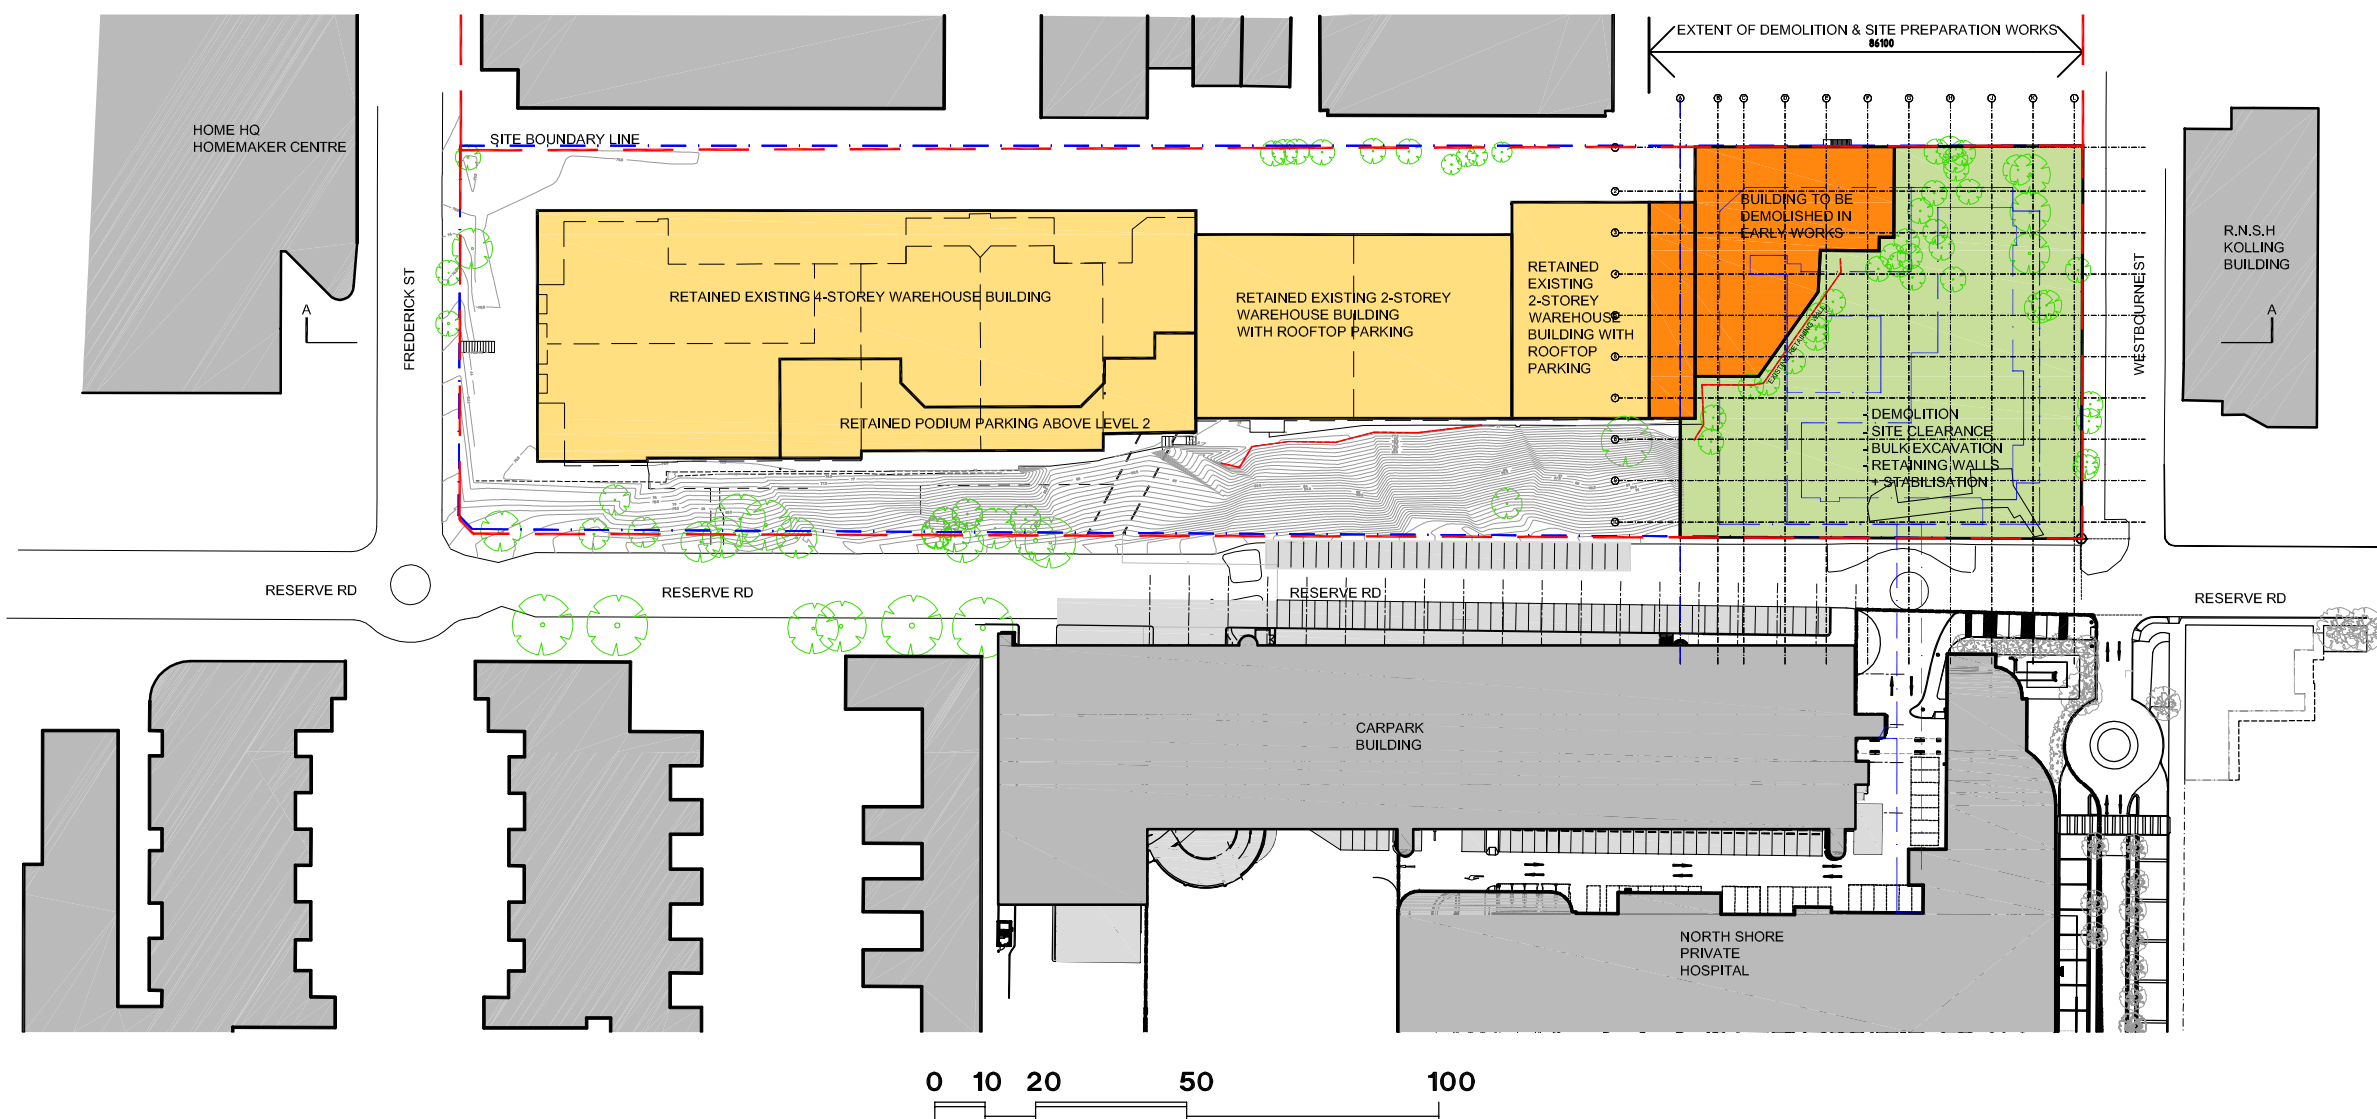

PLAN

3	ISSUE FOR DA	06.03.17	EH
2	ISSUE FOR DA	28.02.17	EH
1	ISSUE FOR DA SUBMISSION	06.05.16	CX
Rev	Revision description	Date	By

Project
**PRIVATE HOSPITAL
ST LEONARDS**

Principal
DEXUS PROPERTY GROUP

USE FIGURED DIMENSIONS ONLY. DO NOT SCALE.
ALL DIMENSIONS SHALL BE VERIFIED ON SITE AND DISCREPANCIES IMMEDIATELY BROUGHT TO THE ATTENTION OF THE PROJECT MANAGER FOR RESOLUTION

"CLOUDS" & REVISIONS ARE INTENDED AS GUIDES AND DO NOT NECESSARILY DESCRIBE THE FULL EXTENT OF REVISIONS.
ASCERTAIN FULL EXTENT BY COMPARISON WITH PREVIOUS VERSION.

QA
CHECK

Subject	By	Date	Subject	By	Date	Subject	By	Date
RDS			STRUCT			PROJ. ARCH		
ARCH			SPEC. CONS					
AUT			SERV					

TRUE NORTH

PROJECT NORTH

Drawn	Checked	Date	Scale
EH	CX	9.2.2016	1:1500 @ A3

Drawing Title
4. DEMOLITION + SITE PREPARATION WORKS

HP **HEALTH PROJECTS INTERNATIONAL**
Architects and Health Facility Planners
ACN 066 856 595
Ground Floor, Suite 1, 68 Alfred Street
Milsons Point, NSW 2061
Ph: (02) 9460 4199 Fax: (02) 9460 4299

Dwg No.
A-STG-4

Issue
3