



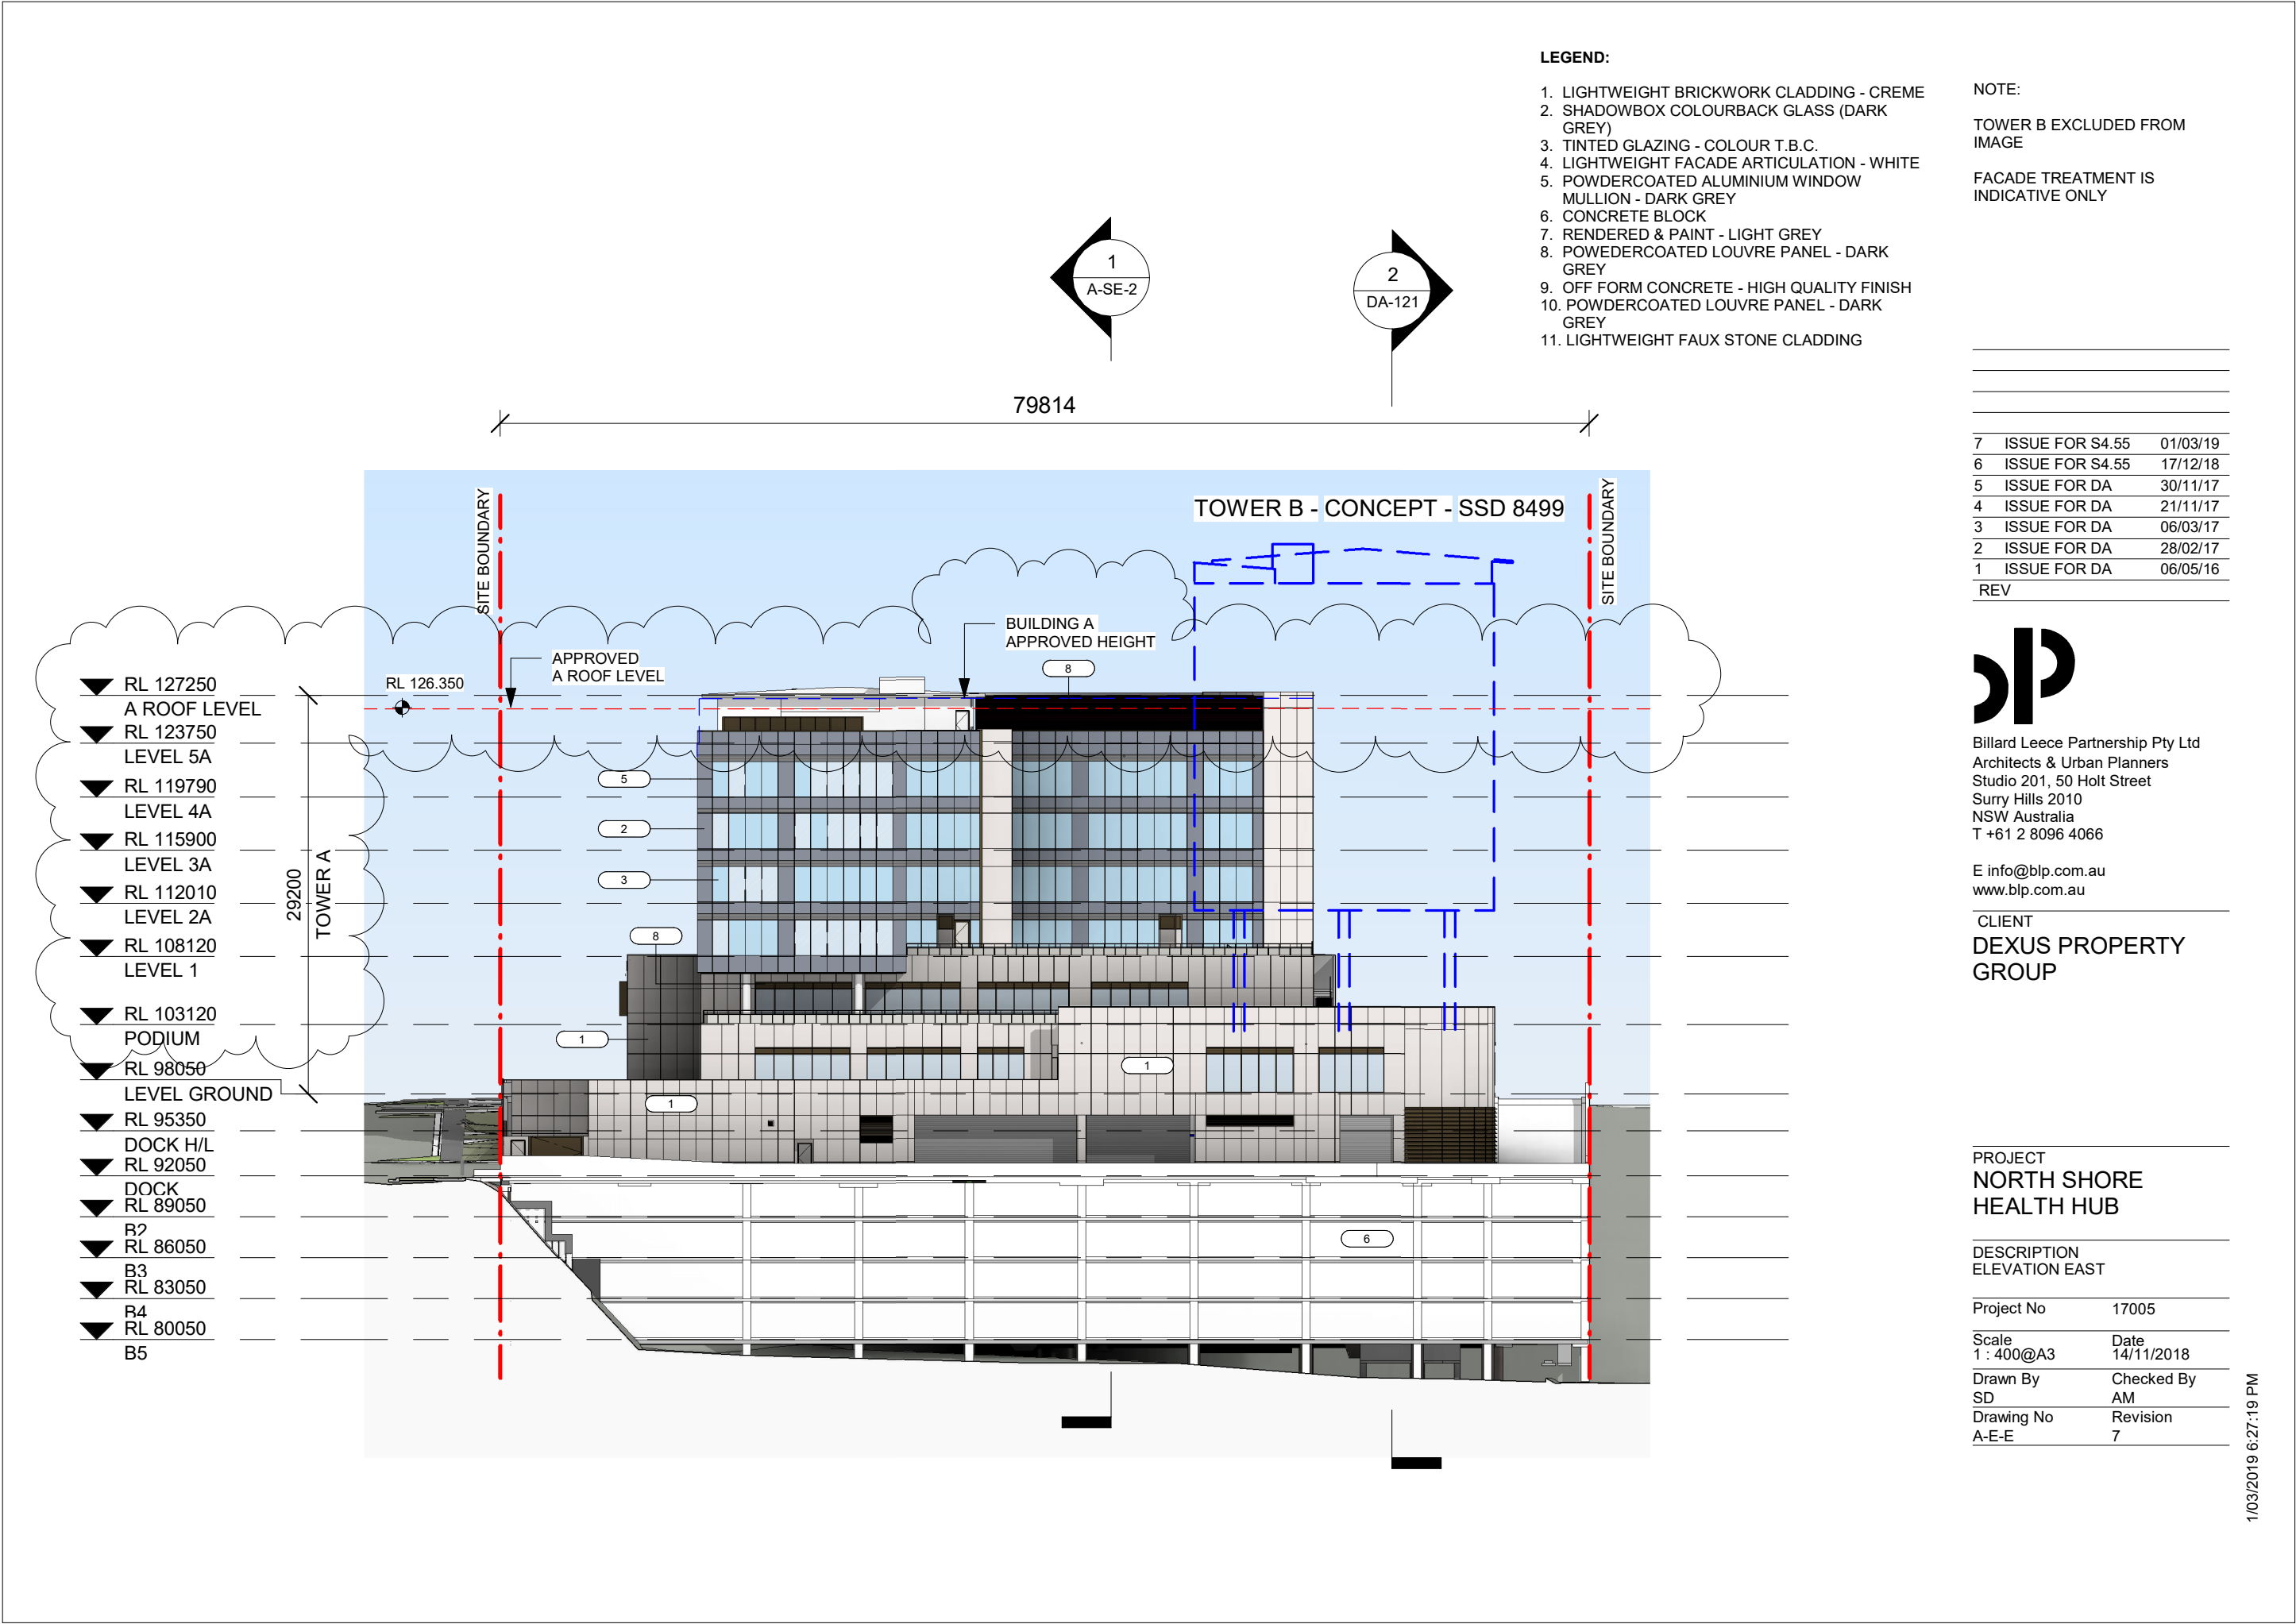

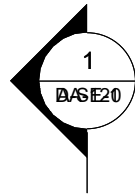

77131

LEGEND:

1. LIGHTWEIGHT BRICKWORK CLADDING - CREME
2. SHADOWBOX COLOURBACK GLASS (DARK GREY)
3. TINTED GLAZING - COLOUR T.B.C.
4. LIGHTWEIGHT FACADE ARTICULATION - WHITE
5. POWDERCOATED ALUMINIUM WINDOW MULLION - DARK GREY
6. CONCRETE BLOCK
7. RENDERED & PAINT - LIGHT GREY
8. POWDERCOATED LOUVRE PANEL - DARK GREY
9. OFF FORM CONCRETE - HIGH QUALITY FINISH
10. POWDERCOATED LOUVRE PANEL - DARK GREY
11. LIGHTWEIGHT FAUX STONE CLADDING

NOTE:

TOWER B EXCLUDED FROM IMAGE

FACADE TREATMENT IS INDICATIVE ONLY

7	ISSUE FOR S4.55	01/03/19
6	ISSUE FOR S4.55	17/12/18
5	ISSUE FOR DA	30/11/17
4	ISSUE FOR DA	21/11/17
3	ISSUE FOR DA	06/03/17
2	ISSUE FOR DA	28/02/17
1	ISSUE FOR DA	06/05/16
REV		



Billard Leece Partnership Pty Ltd
Architects & Urban Planners
Studio 201, 50 Holt Street
Surry Hills 2010
NSW Australia
T +61 2 8096 4066


E info@blp.com.au
www.blp.com.au

CLIENT
DEXUS PROPERTY GROUP

PROJECT
NORTH SHORE HEALTH HUB

DESCRIPTION
ELEVATION NORTH

Project No	17005
Scale	Date
1 : 400@A3	14/11/2018
Drawn By	Checked By
SD	AM
Drawing No	Revision
A-E-N	7

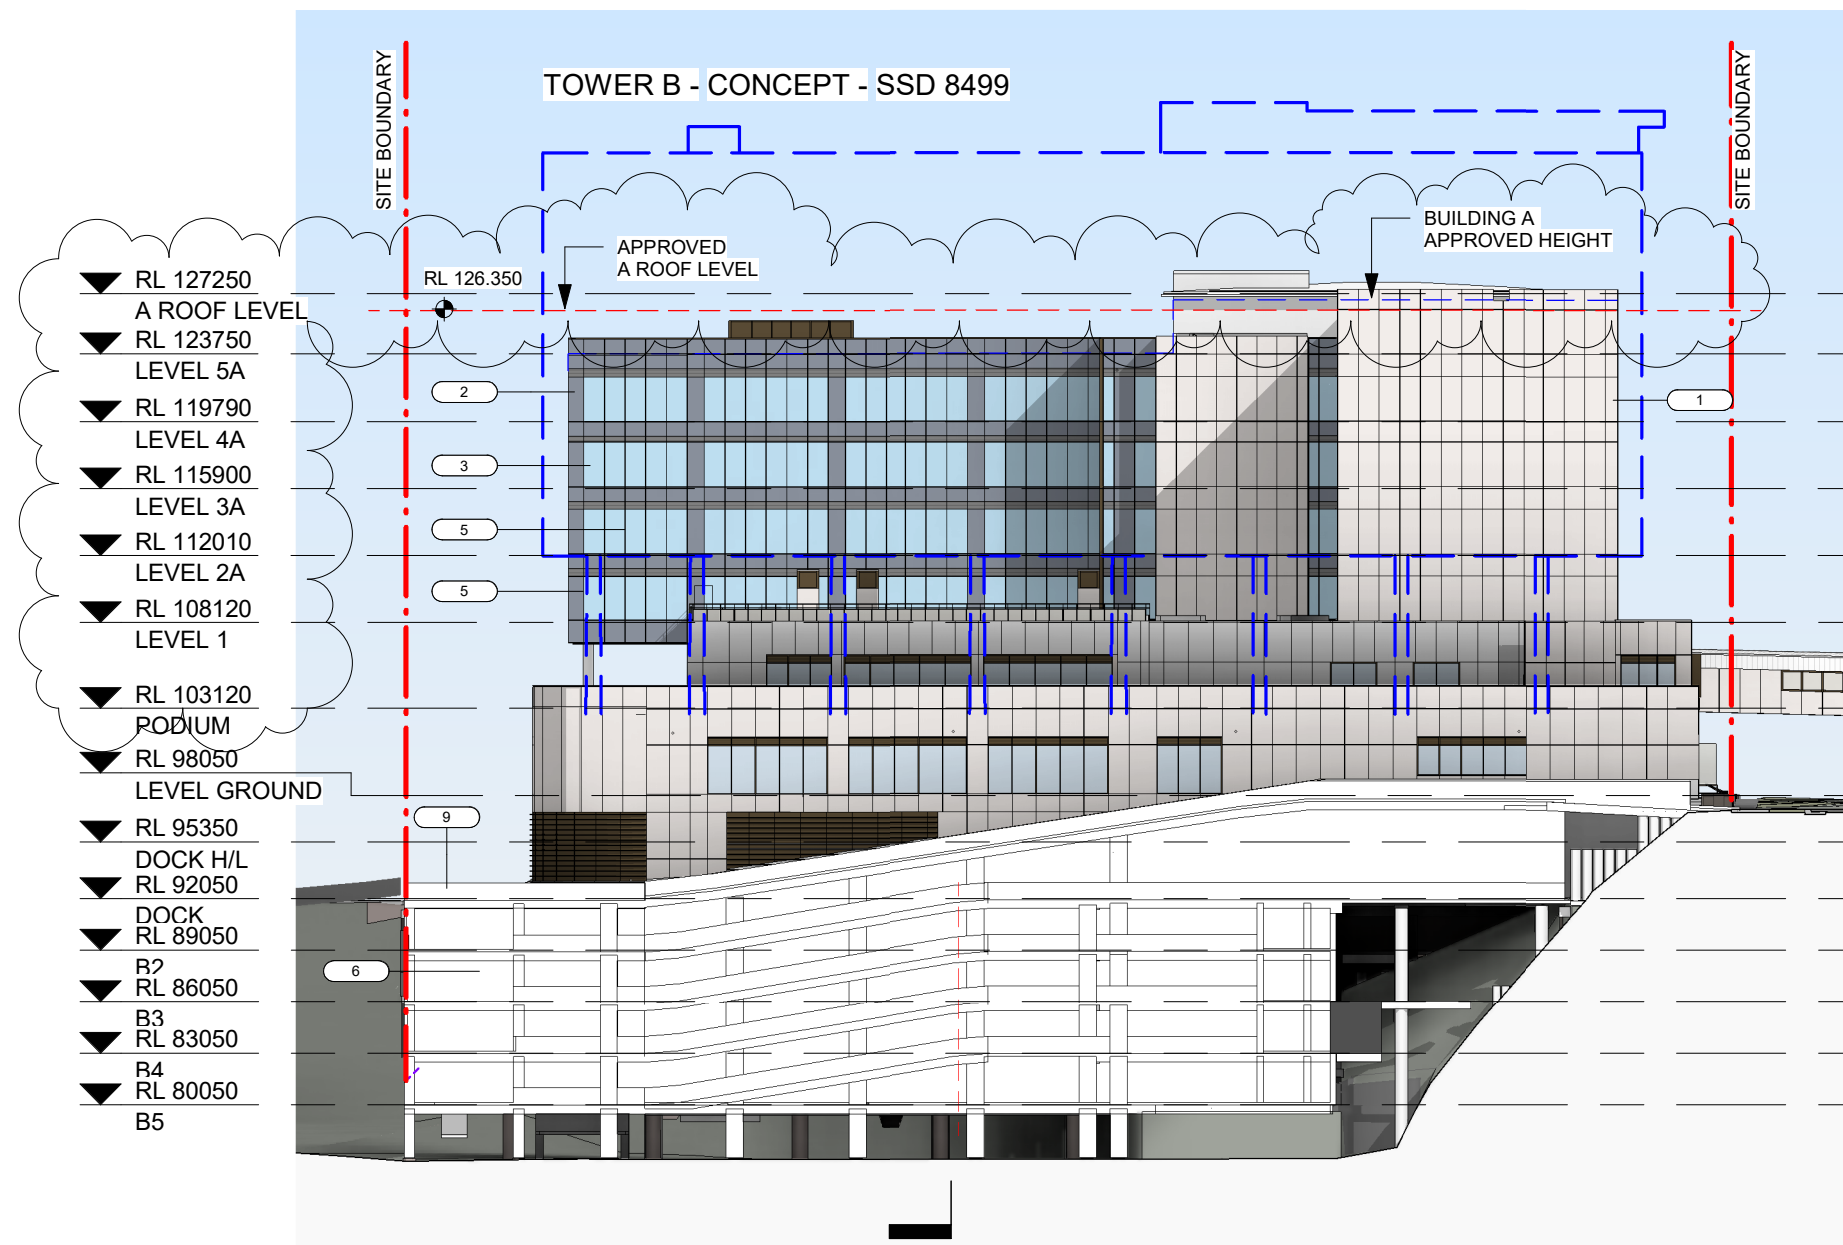

- ▼ RL 127250
A ROOF LEVEL
- ▼ RL 123750
LEVEL 5A
- ▼ RL 119790
LEVEL 4A
- ▼ RL 115900
LEVEL 3A
- ▼ RL 112010
LEVEL 2A
- ▼ RL 108120
LEVEL 1
- ▼ RL 103120
PODIUM
- ▼ RL 98050
LEVEL GROUND
- ▼ RL 95350
DOCK H/L
- ▼ RL 92050
DOCK
- ▼ RL 89050
B2
- ▼ RL 86050
B3
- ▼ RL 83050
B4
- ▼ RL 80050
B5



- LEGEND:
- 1. LIGHTWEIGHT BRICKWORK CLADDING - CREME
 - 2. SHADOWBOX COLOURBACK GLASS (DARK GREY)
 - 3. TINTED GLAZING - COLOUR T.B.C.
 - 4. LIGHTWEIGHT FACADE ARTICULATION - WHITE
 - 5. POWDERCOATED ALUMINIUM WINDOW MULLION - DARK GREY
 - 6. CONCRETE BLOCK
 - 7. RENDERED & PAINT - LIGHT GREY
 - 8. POWDERCOATED LOUVRE PANEL - DARK GREY
 - 9. OFF FORM CONCRETE - HIGH QUALITY FINISH
 - 10. POWDERCOATED LOUVRE PANEL - DARK GREY
 - 11. LIGHTWEIGHT FAUX STONE CLADDING

NOTE:

TOWER B EXCLUDED FROM IMAGE

FACADE TREATMENT IS INDICATIVE ONLY

8	ISSUE FOR S4.55	01/03/19
7	ISSUE FOR S4.55	17/12/18
6	ISSUE FOR DA	28/03/18
5	ISSUE FOR DA	30/11/17
4	ISSUE FOR DA	21/11/17
3	ISSUE FOR DA	06/03/17
2	ISSUE FOR DA	28/02/17
1	ISSUE FOR DA	06/05/16
REV		

blp


Billard Leece Partnership Pty Ltd
Architects & Urban Planners
Studio 201, 50 Holt Street
Surry Hills 2010
NSW Australia
T +61 2 8096 4066


E info@blp.com.au
www.blp.com.au

CLIENT
DEXUS PROPERTY GROUP

PROJECT NORTH SHORE HEALTH HUB	
DESCRIPTION ELEVATION SOUTH	
Project No	17005
Scale 1 : 400@A3	Date 14/11/2018
Drawn By SD	Checked By AM
Drawing No A-E-S	Revision 8

1/03/2019 6:28:20 PM

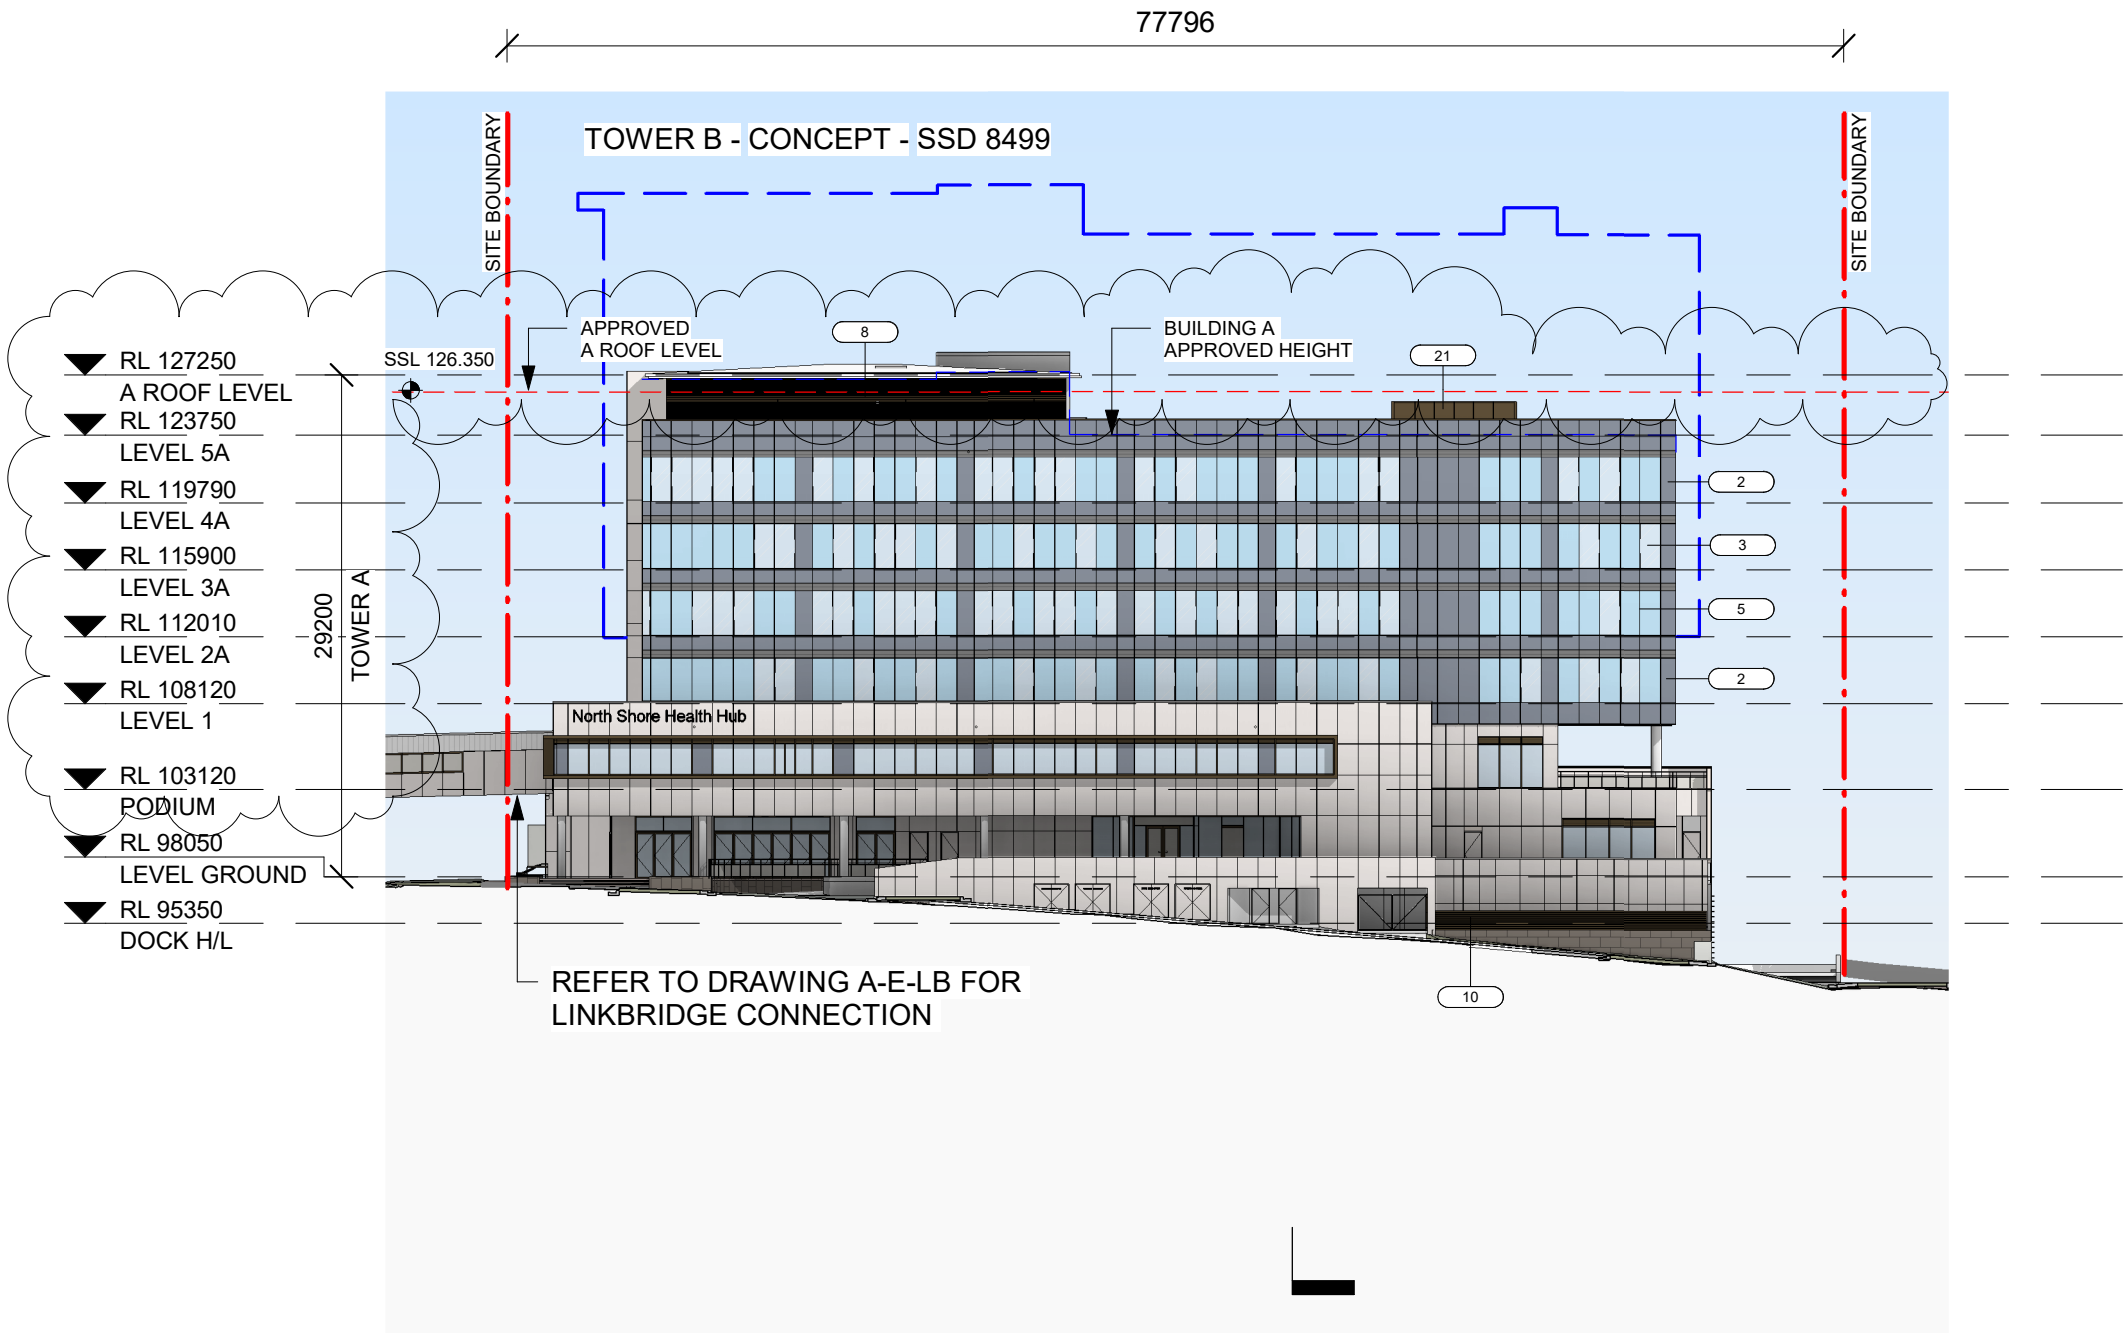

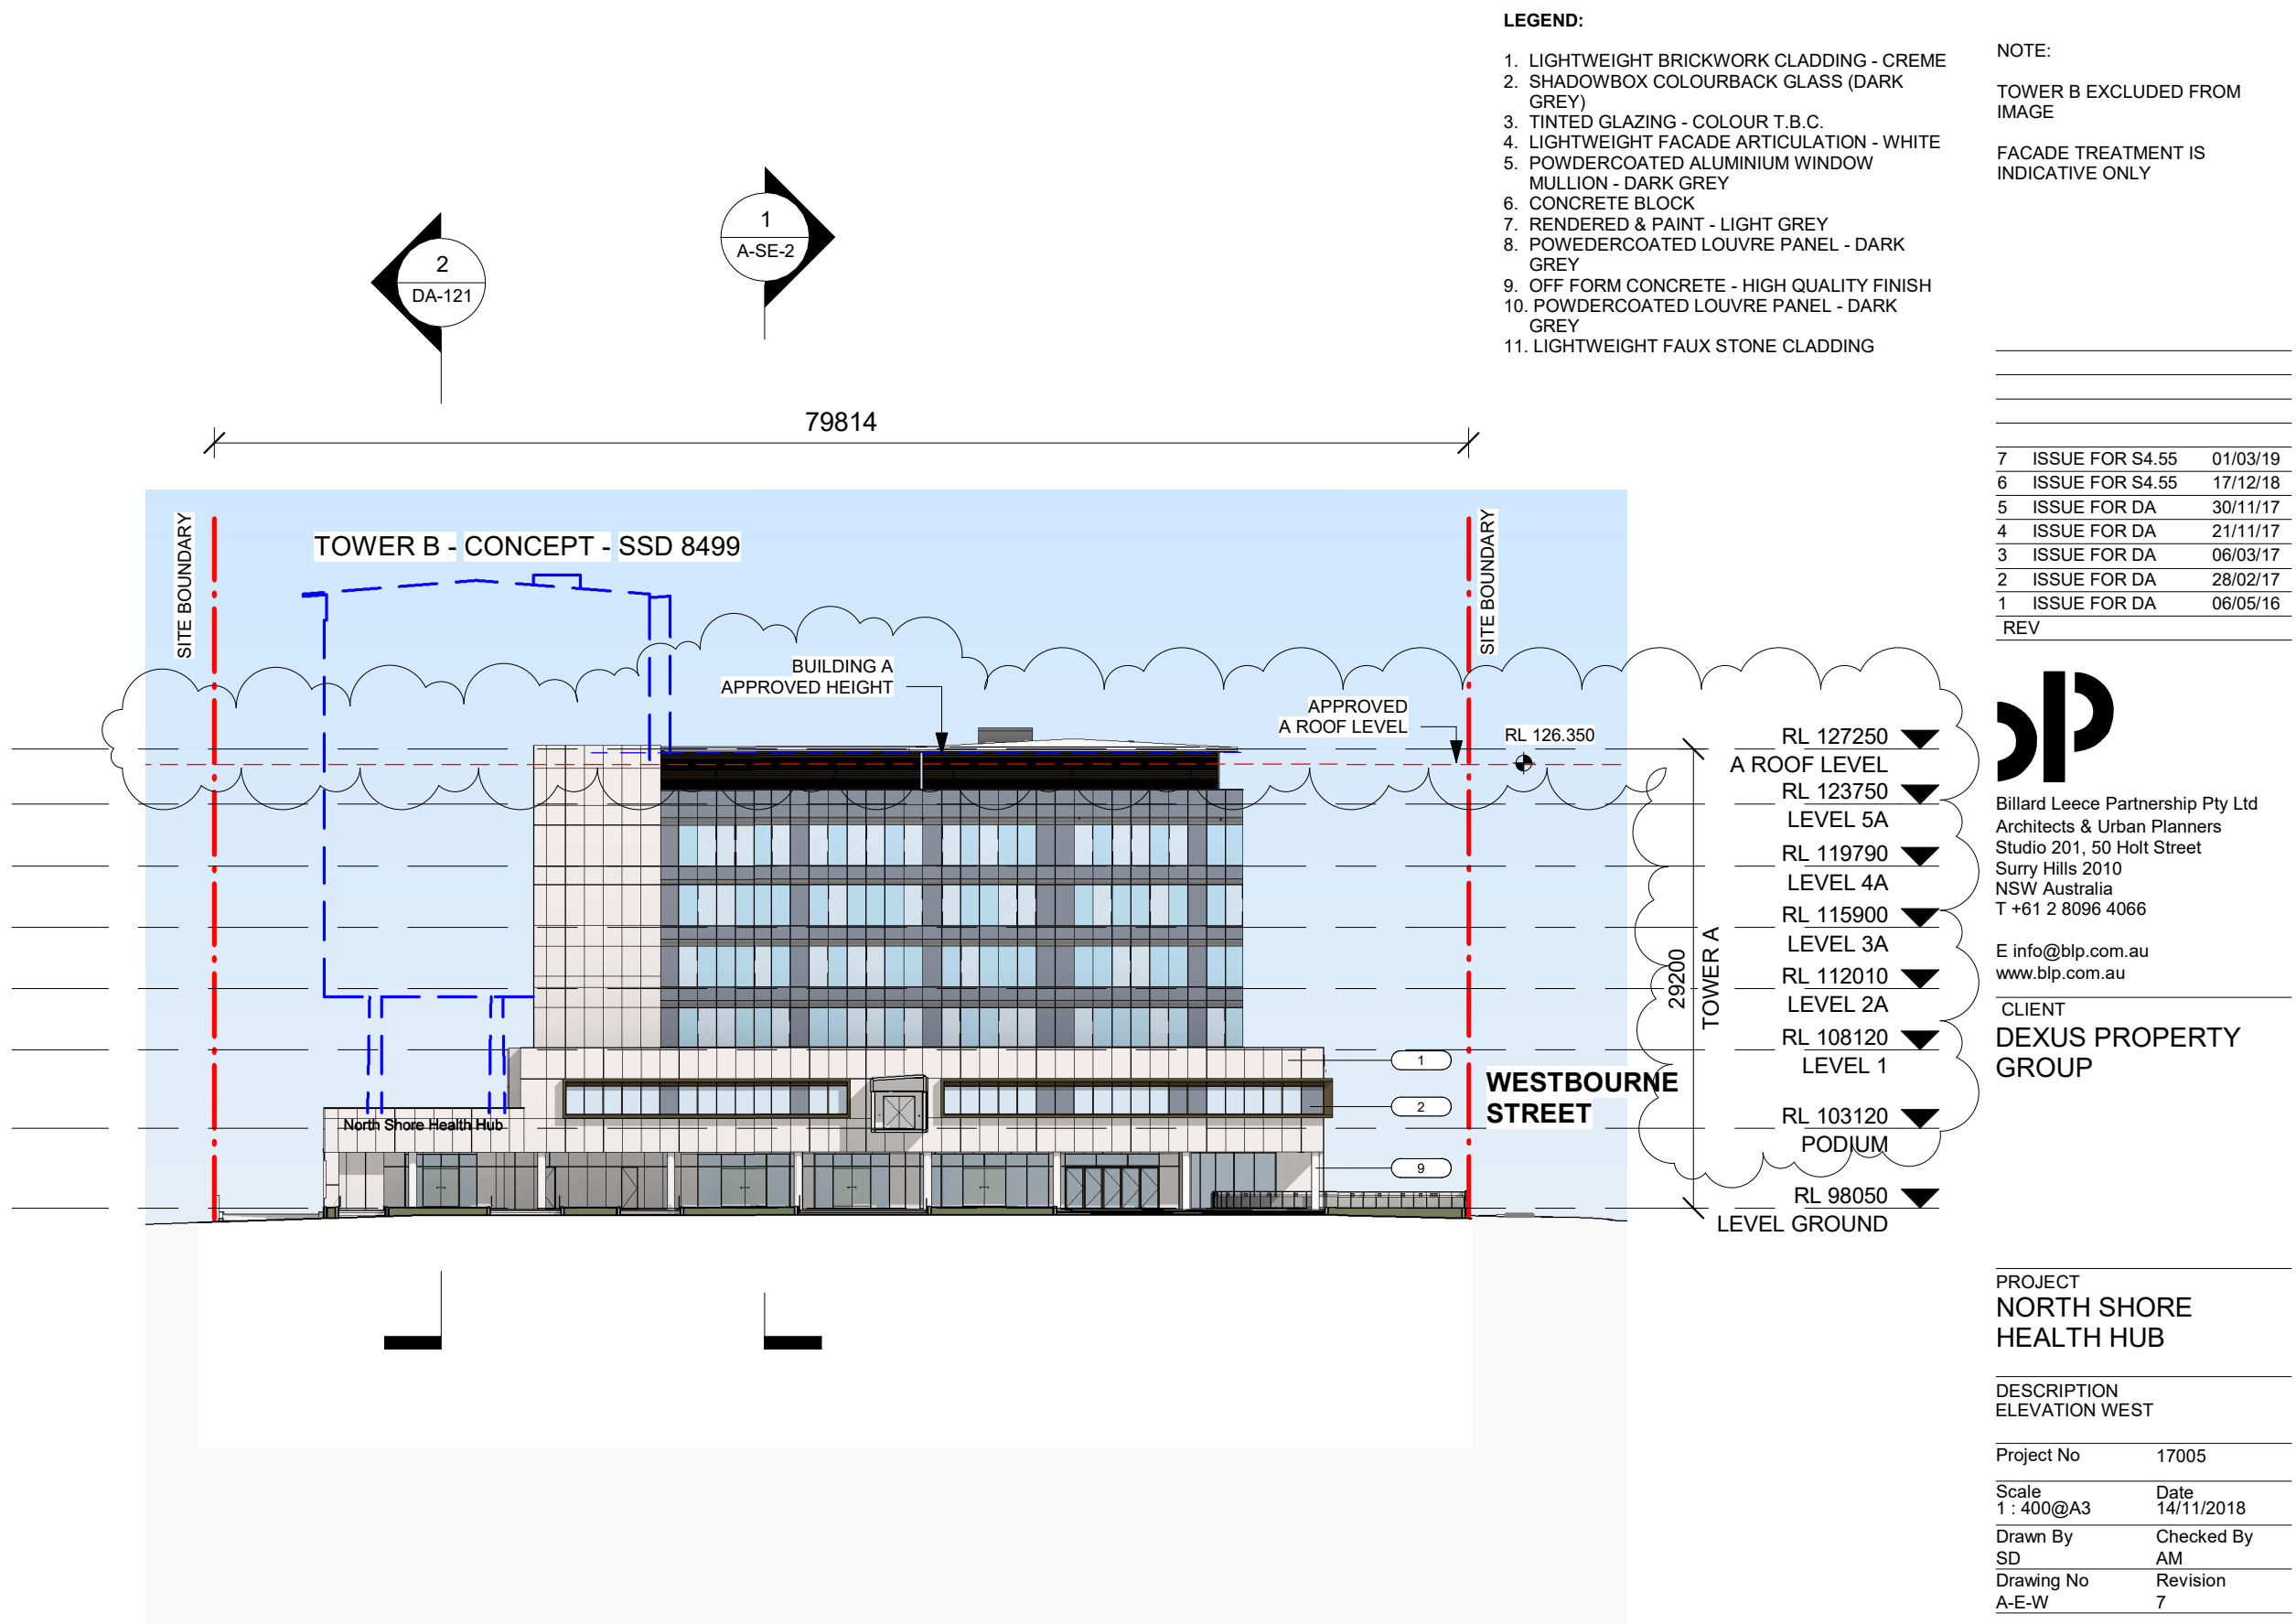

LEGEND:

1. LIGHTWEIGHT BRICKWORK CLADDING - CREME GREY
2. SHADOWBOX COLOURBACK GLASS (DARK GREY)
3. TINTED GLAZING - COLOUR T.B.C.
4. LIGHTWEIGHT FACADE ARTICULATION - WHITE
5. POWDERCOATED ALUMINIUM WINDOW MULLION - DARK GREY
6. CONCRETE BLOCK
7. RENDERED & PAINT - LIGHT GREY
8. POWDERCOATED LOUVRE PANEL - DARK GREY
9. OFF FORM CONCRETE - HIGH QUALITY FINISH
10. POWDERCOATED LOUVRE PANEL - DARK GREY
11. LIGHTWEIGHT FAUX STONE CLADDING

NOTE:

TOWER B EXCLUDED FROM IMAGE

FACADE TREATMENT IS INDICATIVE ONLY

7	ISSUE FOR S4.55	01/03/19
6	ISSUE FOR S4.55	17/12/18
5	ISSUE FOR DA	30/11/17
4	ISSUE FOR DA	21/11/17
3	ISSUE FOR DA	06/03/17
2	ISSUE FOR DA	28/02/17
1	ISSUE FOR DA	06/05/16
REV		



Billard Leece Partnership Pty Ltd
Architects & Urban Planners
Studio 201, 50 Holt Street
Surry Hills 2010
NSW Australia
T +61 2 8096 4066



E info@blp.com.au
www.blp.com.au

CLIENT
DEXUS PROPERTY GROUP


PROJECT
NORTH SHORE HEALTH HUB

DESCRIPTION
ELEVATION WEST

Project No	17005
Scale	Date
1 : 400@A3	14/11/2018
Drawn By	Checked By
SD	AM
Drawing No	Revision
A-E-W	7

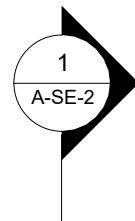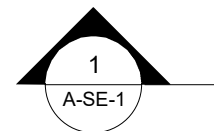

0 5 10 15 20 25
1:500

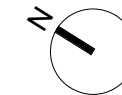

7	ISSUE FOR S4.55	01/03/19
6	ISSUE FOR S4.55	17/12/18
5	ISSUE FOR DA	30/11/17
4	ISSUE FOR DA	21/11/17
3	ISSUE FOR DA	06/03/17
2	ISSUE FOR DA	28/02/17
1	ISSUE FOR DA	06/05/16
REV		



Billard Leece Partnership Pty Ltd
Architects & Urban Planners
Studio 201, 50 Holt Street
Surry Hills 2010
NSW Australia
T +61 2 8096 4066

E info@blp.com.au
www.blp.com.au

CLIENT
**DEXUS PROPERTY
GROUP**

PROJECT
**NORTH SHORE
HEALTH HUB**



DESCRIPTION
LOWER GROUND LG2 FLOOR
PLAN

Project No 17005

Scale 1 : 500@A3 Date 14/11/2018

Drawn By	Checked By
SD	AM
Drawing No	Revision
A-P-LG2	7

1/03/2019 6:28:53 PM

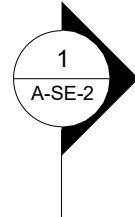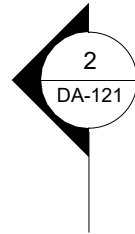

79814

TOWER B - CONCEPT - SSD8499

SITE BOUNDARY

SITE BOUNDARY

RNSH
KOLLING
BUILDING

- ▼ RL 127250
A ROOF LEVEL
- ▼ RL 123750
LEVEL 5A
- ▼ RL 119790
LEVEL 4A
- ▼ RL 115900
LEVEL 3A
- ▼ RL 112010
LEVEL 2A
- ▼ RL 108120
LEVEL 1
- ▼ RL 103120
PODIUM
- ▼ RL 98050
LEVEL GROUND
- ▼ RL 95350
DOCK H/L
- ▼ RL 92050
DOCK
- ▼ RL 89050
R2
- ▼ RL 86050
R3
- ▼ RL 83050
R4
- ▼ RL 80050
B5

RL 126.350
APPROVED
A ROOF LEVEL

COLD SHELL

COLD SHELL

COLD SHELL

COLD SHELL

COLD SHELL

COLD SHELL

PARKING

PARKING

PARKING

PARKING

PARKING

7	ISSUE FOR S4.55	01/03/19
6	ISSUE FOR S4.55	17/12/18
5	ISSUE FOR DA	30/11/17
4	ISSUE FOR DA	21/11/17
3	ISSUE FOR DA	06/03/17
2	ISSUE FOR DA	28/02/17
1	ISSUE FOR DA	06/05/16
REV		



Billard Leece Partnership Pty Ltd
Architects & Urban Planners
Studio 201, 50 Holt Street
Surry Hills 2010
NSW Australia
T +61 2 8096 4066

E info@blp.com.au
www.blp.com.au

CLIENT
DEXUS PROPERTY
GROUP

PROJECT
NORTH SHORE
HEALTH HUB


DESCRIPTION
SECTION 1

Project No	17005
Scale	Date
1 : 400@A3	14/11/2018
Drawn By	Checked By
SD	AM
Drawing No	Revision
A-SE-1	7

1/03/2019 6:29:00 PM



77796

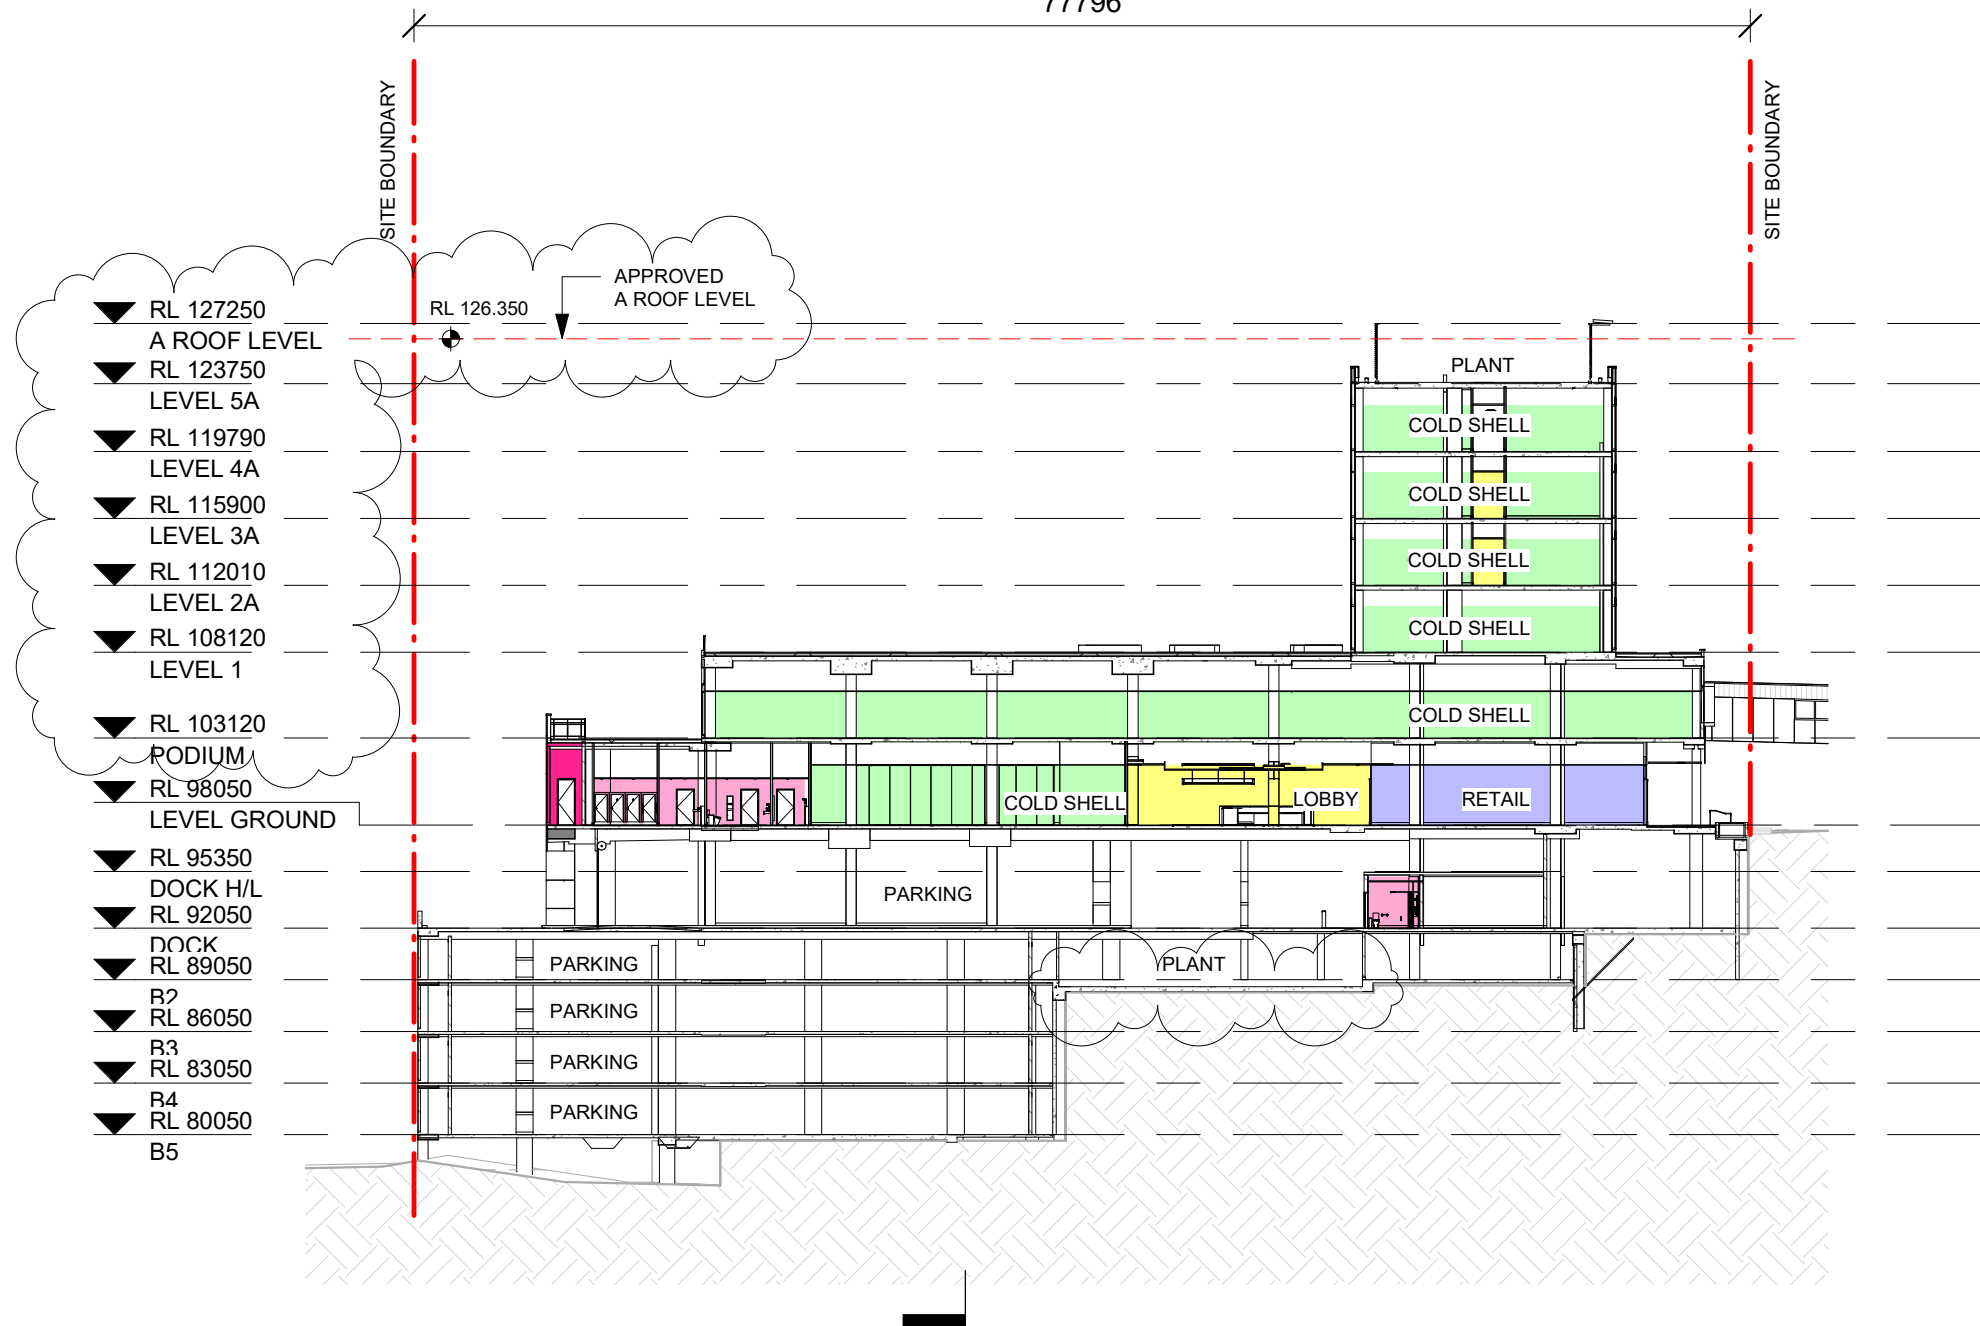

7	ISSUE FOR S4.55	01/03/19
6	ISSUE FOR S4.55	17/12/18
5	ISSUE FOR DA	30/11/17
4	ISSUE FOR DA	21/11/17
3	ISSUE FOR DA	06/03/17
2	ISSUE FOR DA	28/02/17
1	ISSUE FOR DA	06/05/16
REV		



Billard Leece Partnership Pty Ltd
Architects & Urban Planners
Studio 201, 50 Holt Street
Surry Hills 2010
NSW Australia
T +61 2 8096 4066

E info@blp.com.au
www.blp.com.au

CLIENT
**DEXUS PROPERTY
GROUP**

PROJECT
**NORTH SHORE
HEALTH HUB**

DESCRIPTION
SECTION 2

Project No	17005
Scale	Date
1 : 400@A3	14/11/2018
Drawn By	Checked By
SD	AM
Drawing No	Revision
A-SE-2	7

1/03/2019 6:29:04 PM