



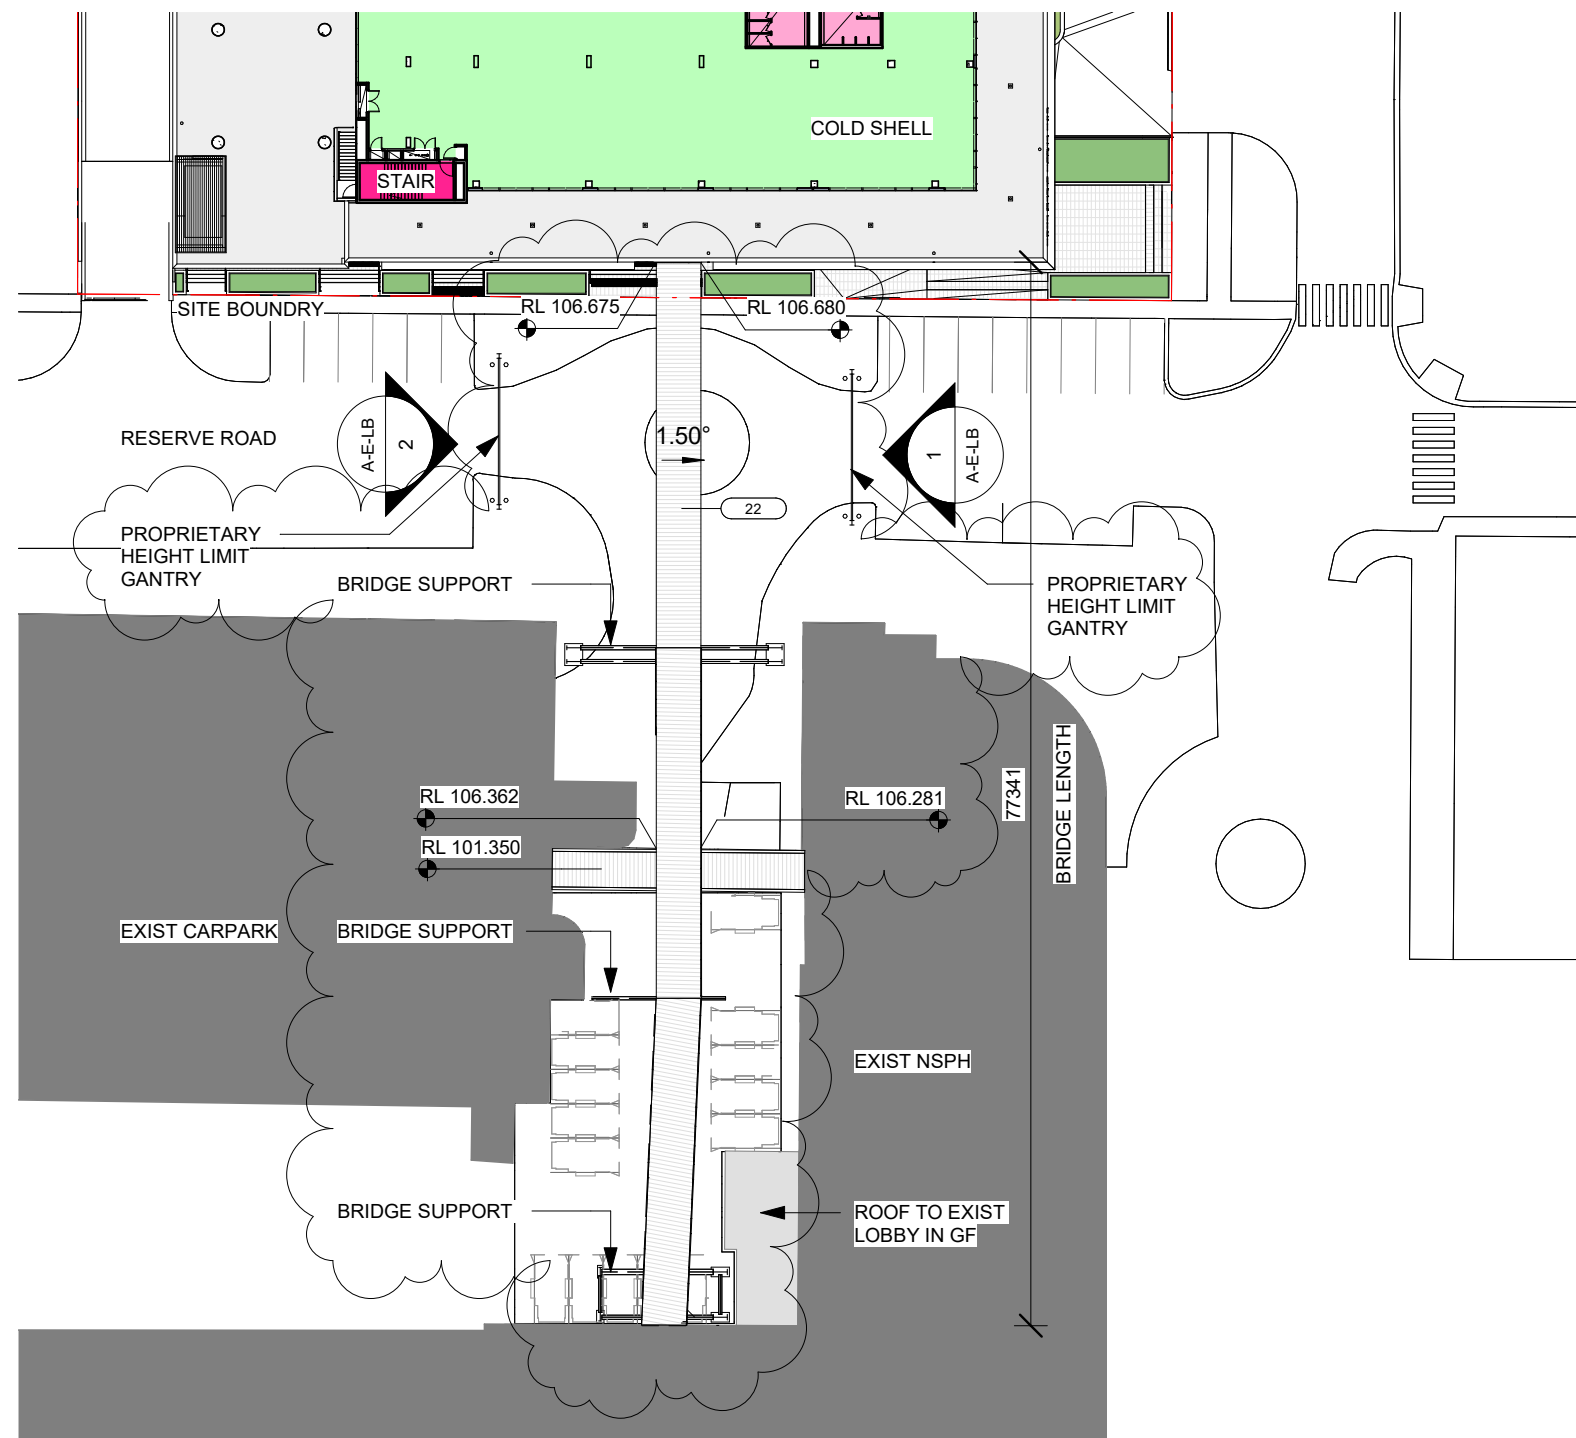

LEGEND:

- 12. TINTED GLAZING - COLOUR T.B.C
- 14. FIBER CEMENT- LIGHT WEIGHT T.B.C
- 22. METAL COLOURBOND T.B.C

0 5 10 15 20 25
1:500

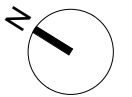

3	ISSUE FOR S4.55	30/05/19
2	ISSUE FOR S4.55	17/05/19
1	ISSUE FOR DA	28/03/18
REV		



Billard Leece Partnership Pty Ltd
Architects & Urban Planners
Studio 201, 50 Holt Street
Surry Hills 2010
NSW Australia
T +61 2 8096 4066

E info@blp.com.au
www.blp.com.au

CLIENT
DEXUS PROPERTY GROUP

PROJECT
NORTH SHORE HEALTH HUB

DESCRIPTION
LINK BRIDGE ROOF

Project No	17005
Scale	Date
As indicated@A3	14/11/2018
Drawn By	Checked By
PJ	SD
Drawing No	Revision
A-P-LBR	3

2019-05-30 3:03:11 PM