



TYPICAL

Please note the following compliance requirements:

Height Clearance: 4.5m wherever access is required for a heavy vehicle (and safety clearance envelope)

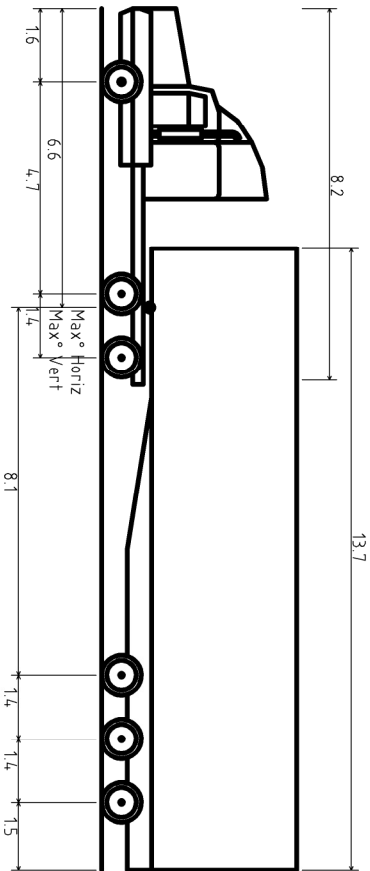

- AV - Articulated Vehicle
- Overall Length 19.000m
 - Overall Width 2.500m
 - Overall Body Height 4.301m
 - Min Body Ground Clearance 0.418m
 - Track Width 2.500m
 - Lock-to-lock time 6.00s
 - Curb to Curb Turning Radius 12.500m

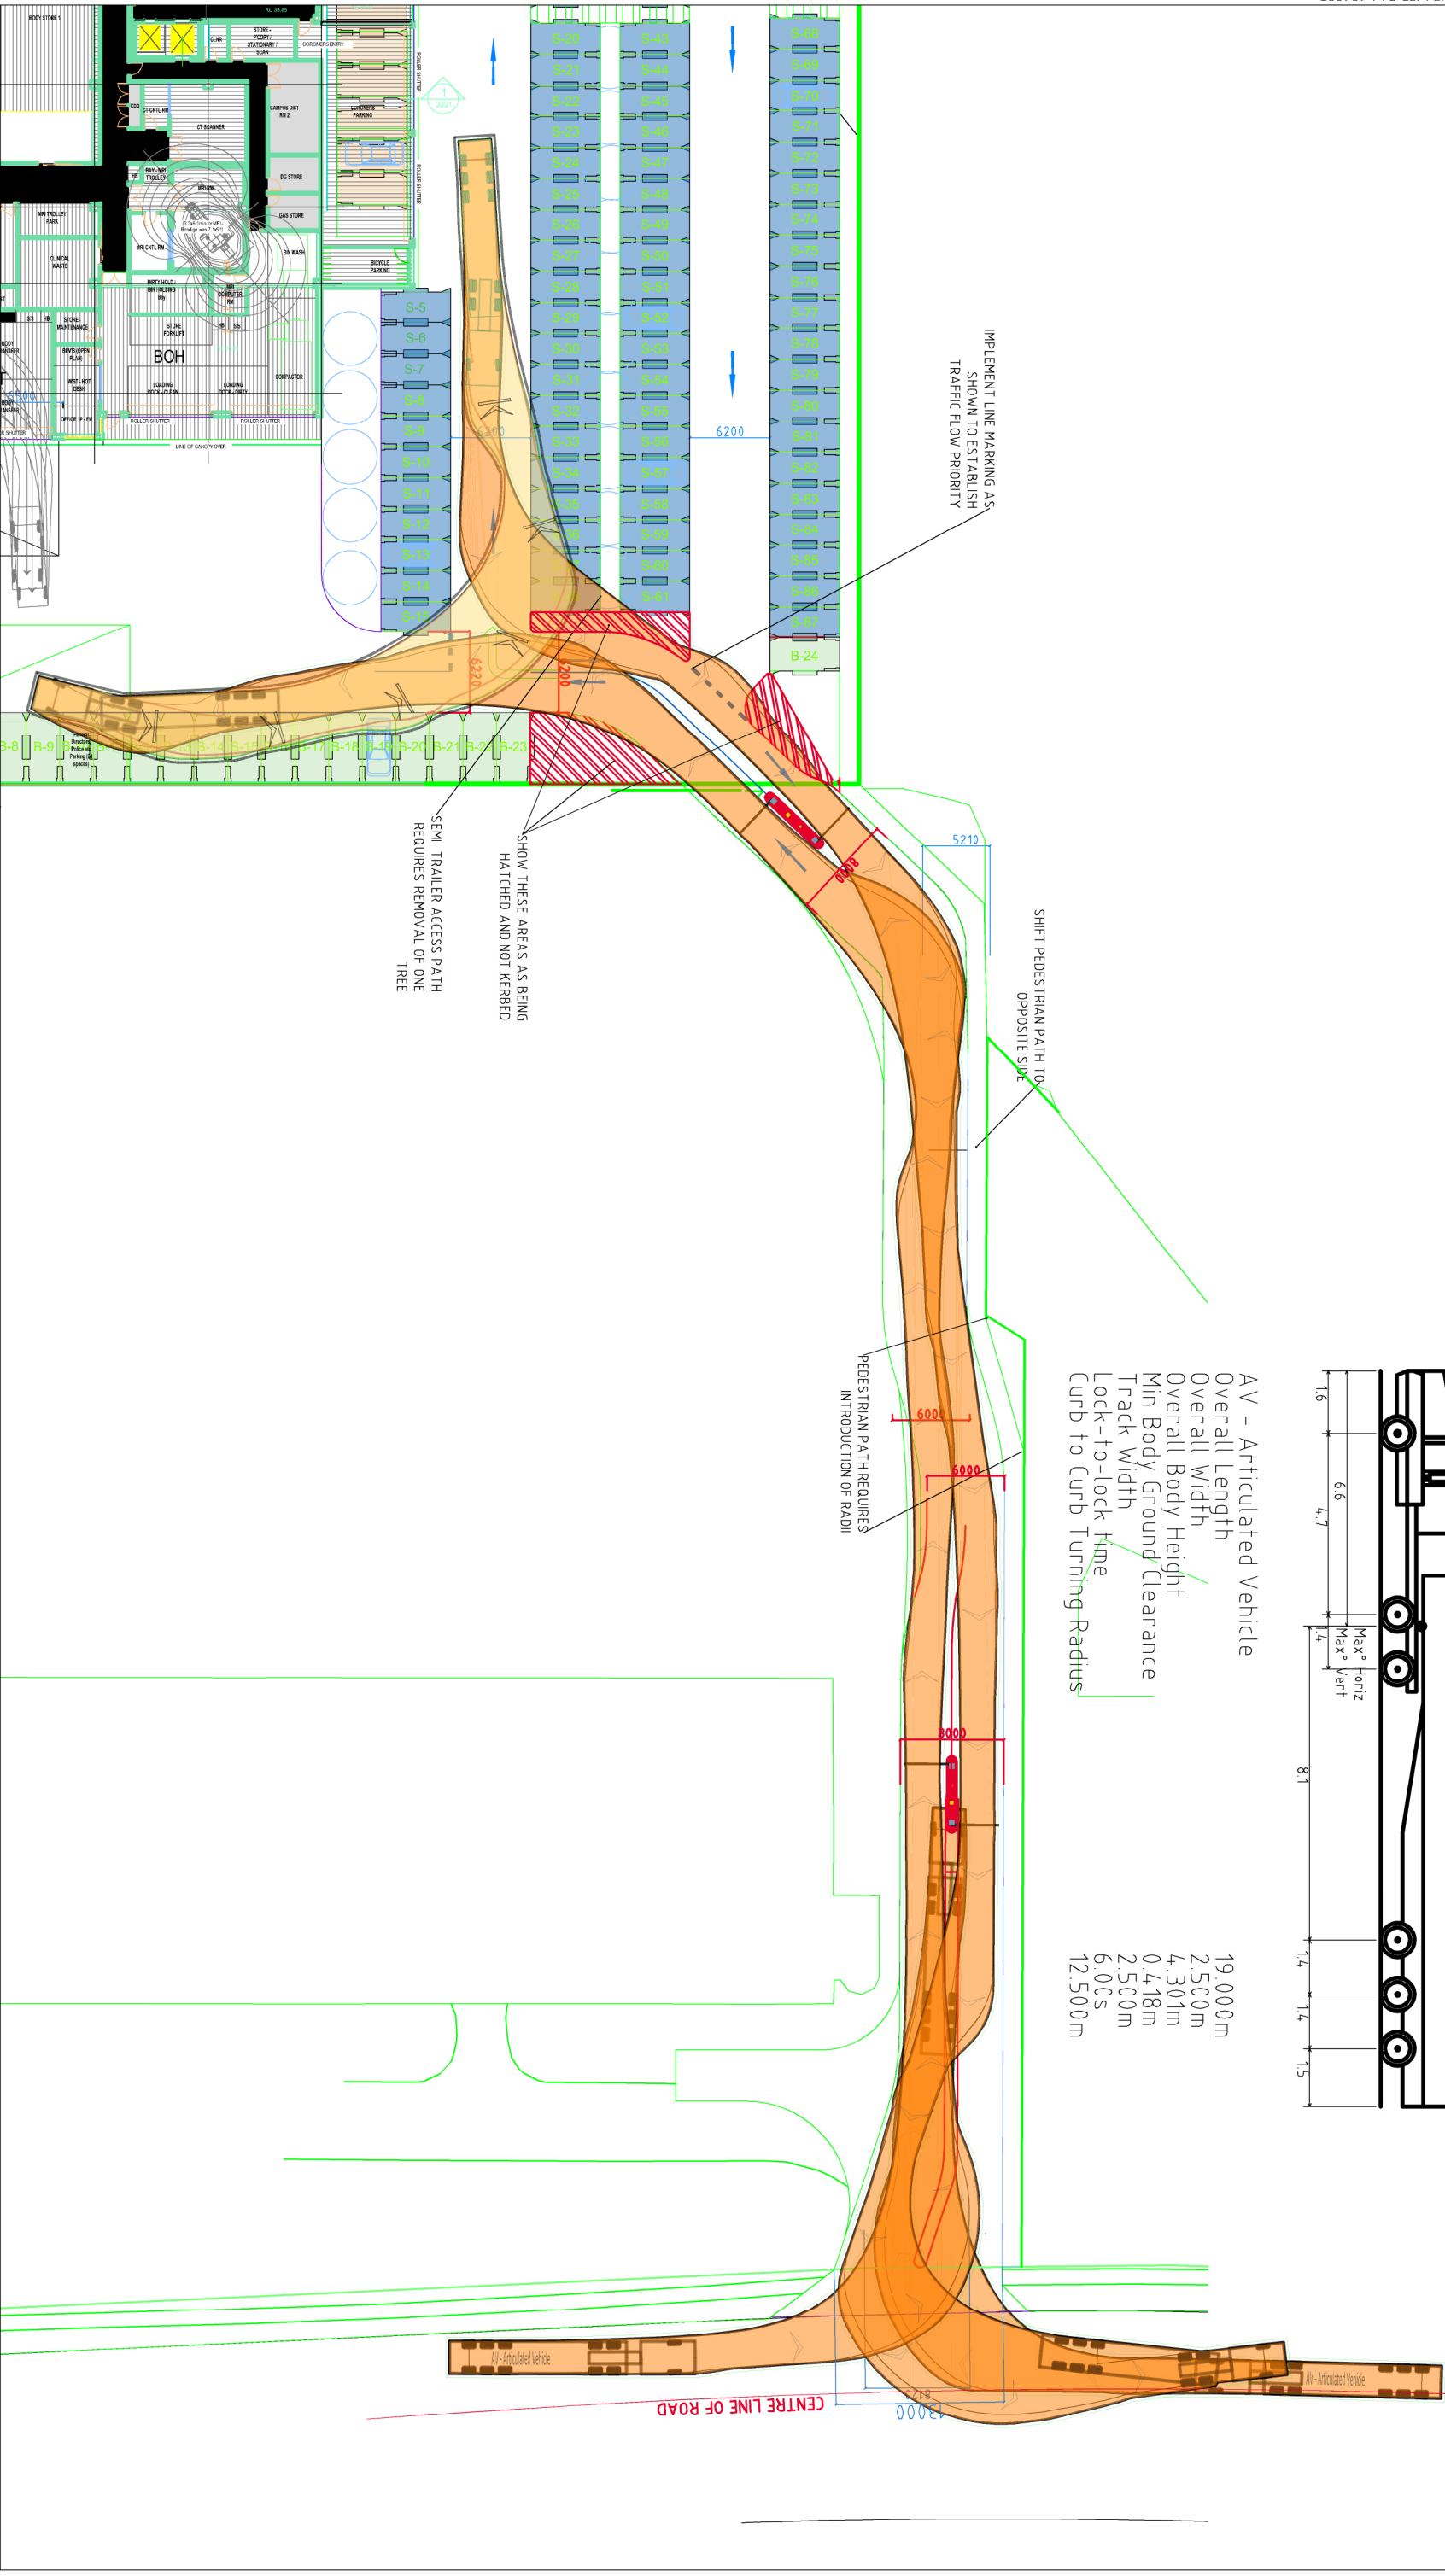



PARKING & TRAFFIC CONSULTANTS
tel +612 8920 0800
fax +612 8076 8665
suite 102, 506 miller street,
cammeray nsw 2062

parkingconsultants.com
wayfindingforum.com

REV	DATE	COMMENT	DRAWN	REVIEWED	REV	DATE	COMMENT	DRAWN	REVIEWED
1	26/9/16	For information.	CS	SC					
2	10/6/16	For information.	MB	SC					
3	08/7/16	For information.	MB	SW					
4	13/7/16	For information.	MB	SW					

PROJECT:
FPCC, LIDCOMBE


DRAWING TITLE:
CAR PARK REVIEW
AV ACCESS (19m SEMI-TRAILER)

CLIENT:
DRG. #: PTC-004
PROJECT #: T2-1696
SCALE: 1:500

ROOT PROJECTS



REV: 4

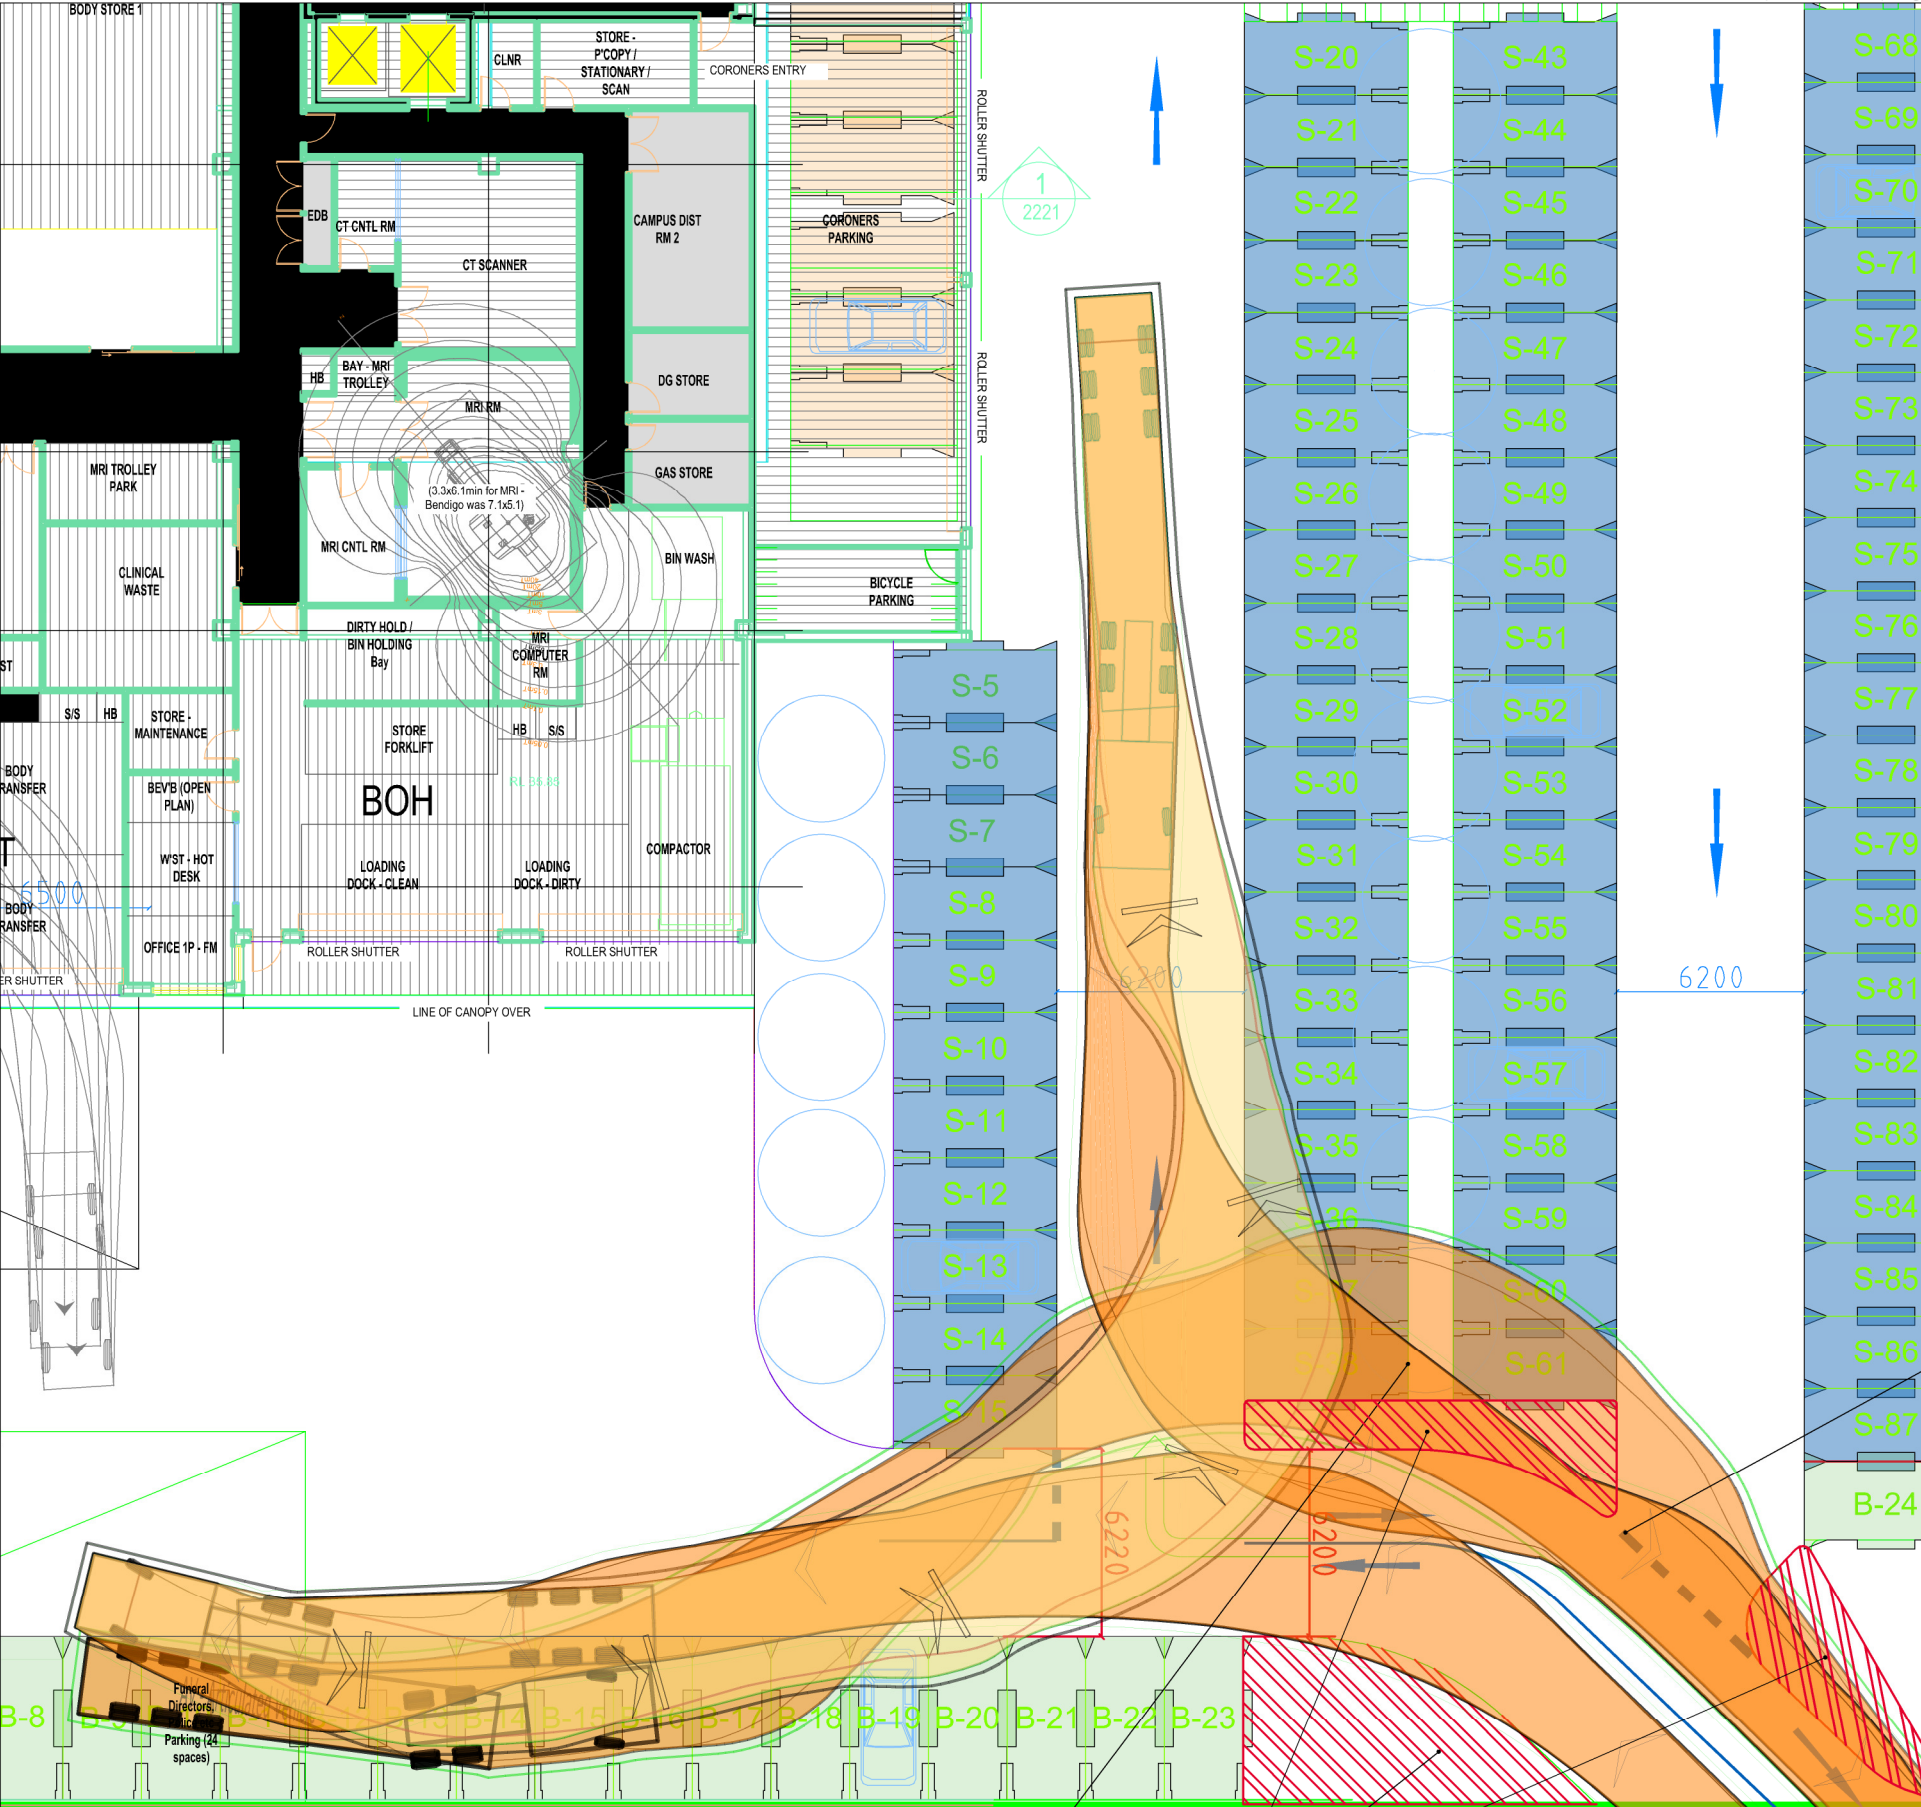



PARKING & TRAFFIC CONSULTANTS
tel +612 8920 0800
fax +612 8076 8665
suite 102, 506 miller street,
cammeray nsw 2062

parkingconsultants.com
weyfindingforum.com

REV	DATE	COMMENT	DRAWN	REVIEWED
1	26/9/16	For information.	CS	SC
2	08/12/16	For information.	MB	SW
3	13/12/16	For information.	MB	SW



PROJECT:
FPCC, LIDCOMBE

DRAWING TITLE:
CAR PARK REVIEW
AV SUBSTATION ACCESS
(19m SEMI-TRAILER)

CLIENT:
ROOT PROJECTS

DRG. #: PTC-005

PROJECT #: T2-1696

SCALE: 1:250

REV: 3