

Melbourne 03 9851 9600
Sydney 02 8448 1800
Brisbane 07 3113 5000
Canberra 02 6243 9400
Adelaide 08 8334 3600
Gold Coast 07 5510 4814
Townsville 07 4722 2765
Perth 08 6316 4634




PRELIMINARY PLAN
FOR DISCUSSION PURPOSES ONLY
SUBJECT TO CHANGE WITHOUT
NOTIFICATION

DOOLEYS LIDCOMBE REDEVELOPMENT
COMPLIANCE REVIEW
CARPARK L01

DATE: 29/06/2016
SCALE: 1:400@A3

APPROVED: TDY
DRAWING NO. 16S1267200-06-01P1

SHEET: 01 OF 02

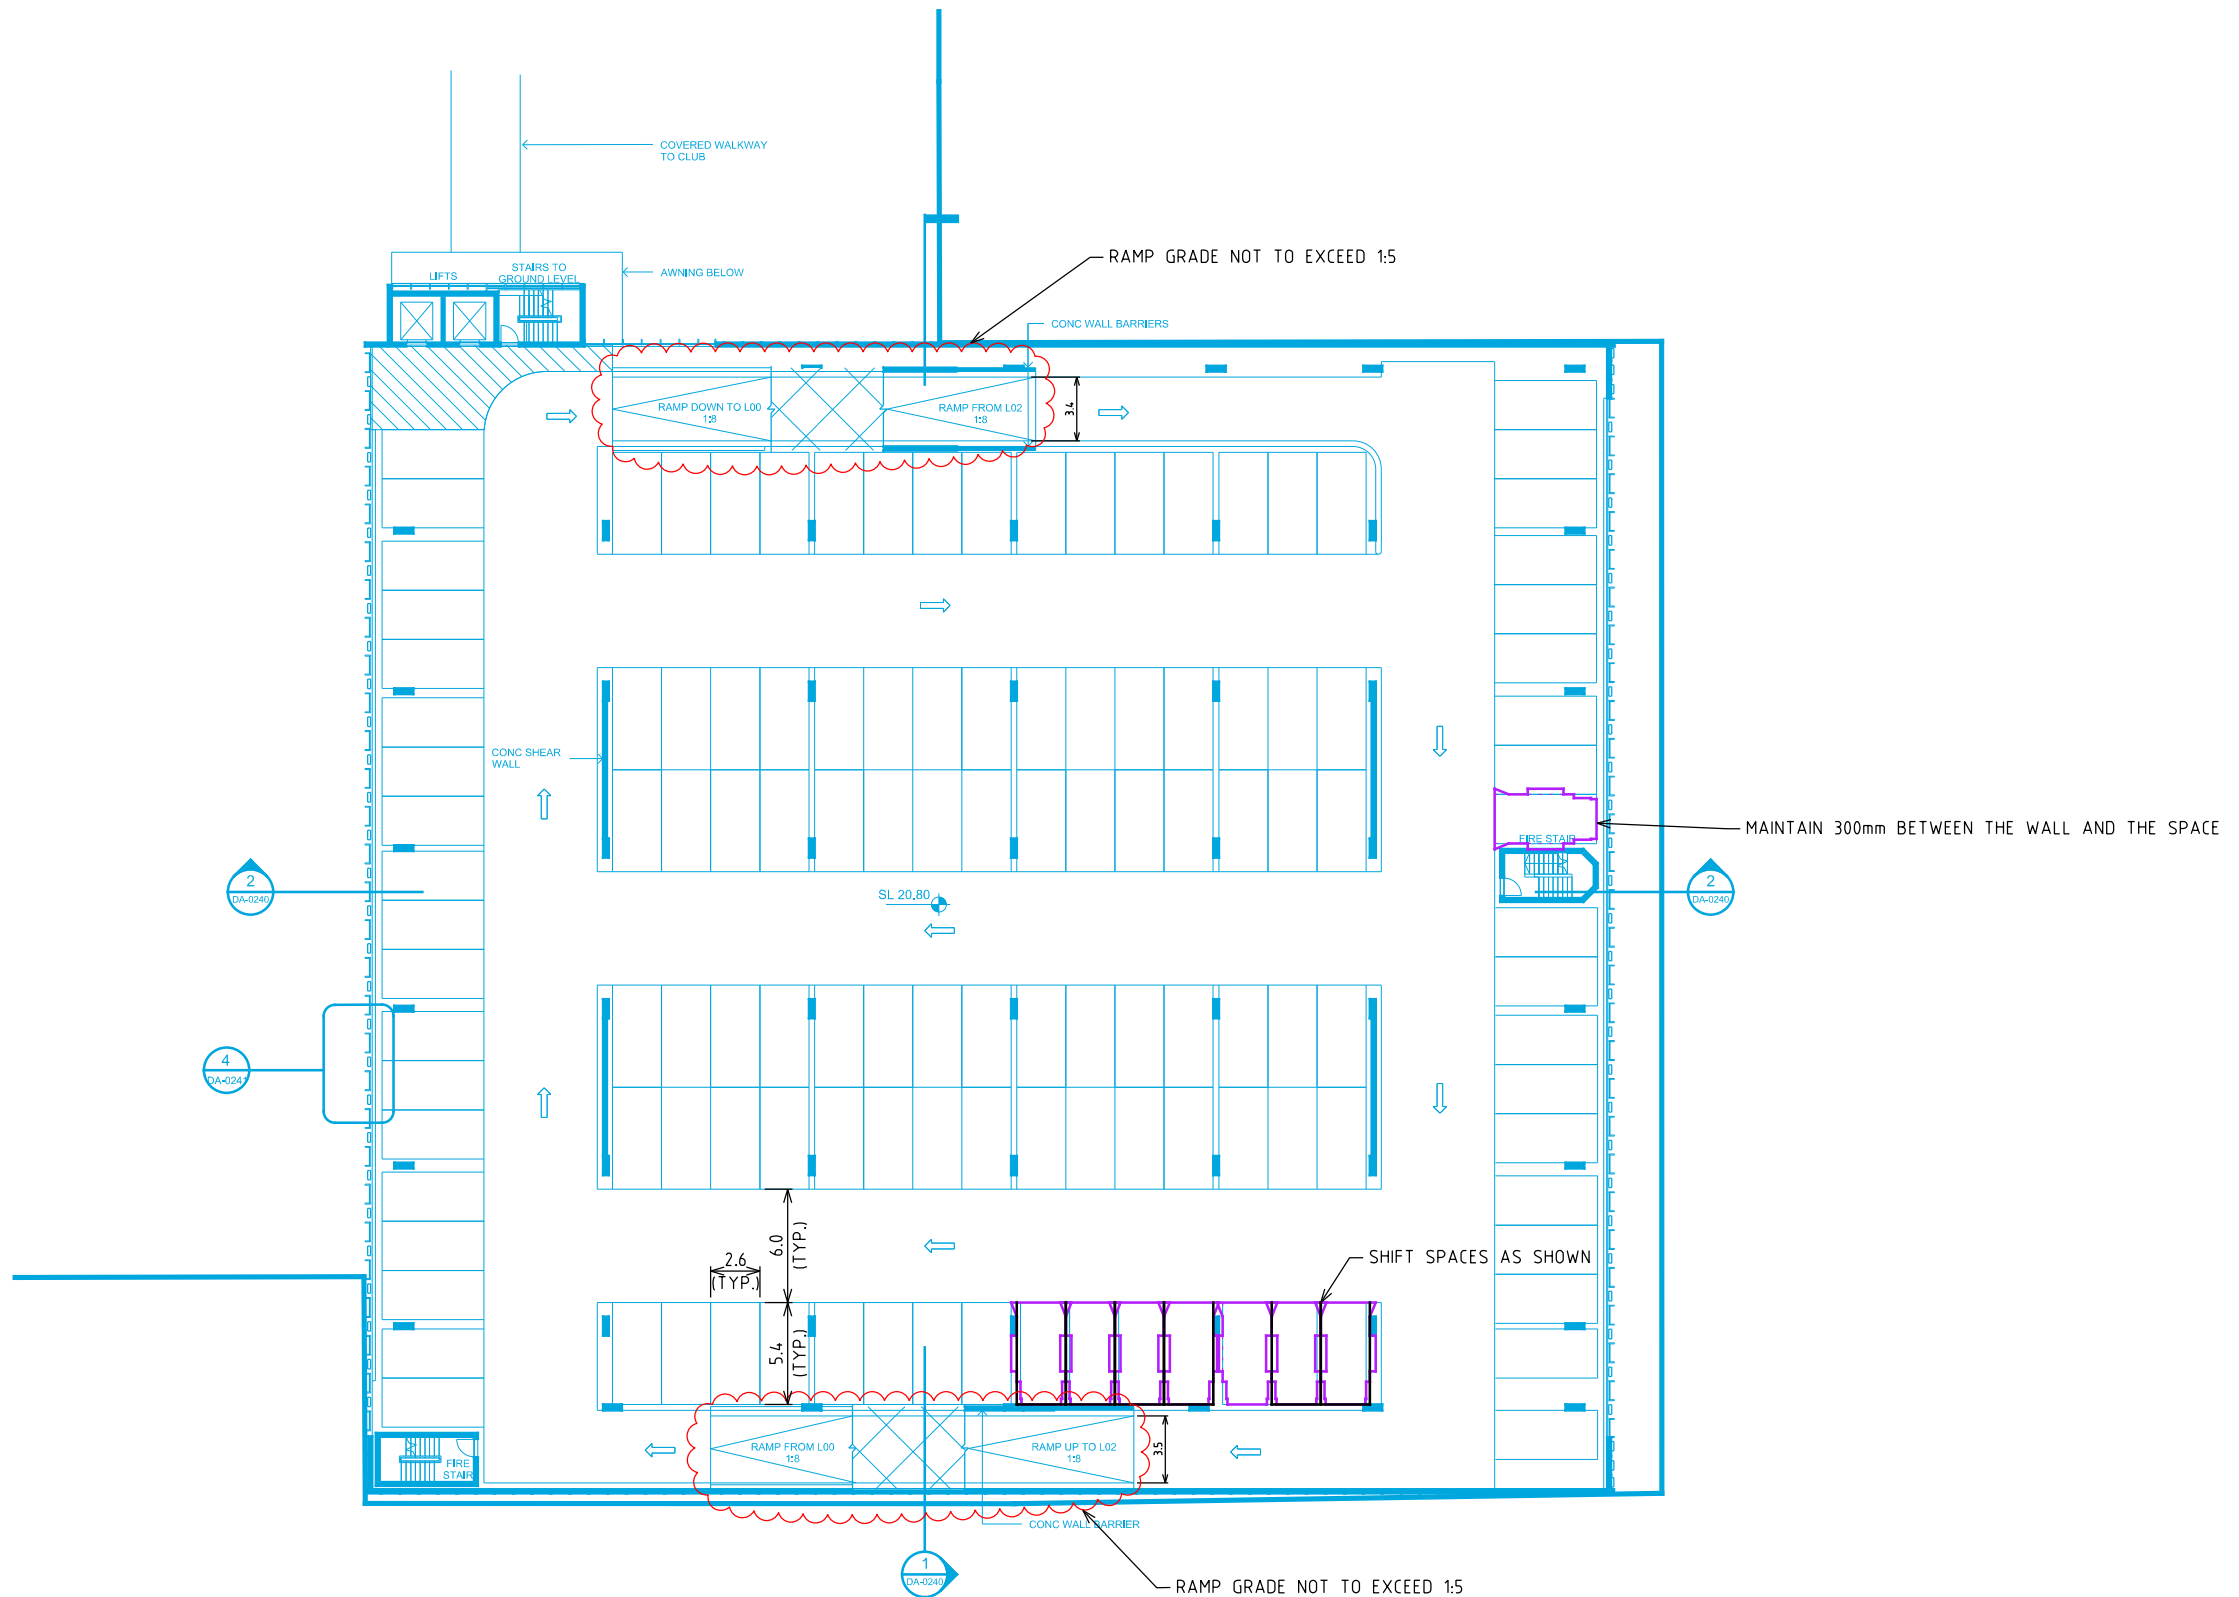

Metbourne 03 9851 9600
Sydney 02 8448 1800
Brisbane 07 3113 5000
Canberra 02 6243 9400
Adelaide 08 8334 3600
Gold Coast 07 5510 4814
Townsville 07 4722 2765
Perth 08 6316 4634



PRELIMINARY PLAN
FOR DISCUSSION PURPOSES ONLY
SUBJECT TO CHANGE WITHOUT
NOTIFICATION



DOOLEYS LIDCOMBE REDEVELOPMENT
B99 SWEEP PATH ASSESSMENT
CARPARK L01

DATE: 29/06/2016
SCALE: 1:400@A3

APPROVED: TDY

DRAWING NO. 16S1267200-06-02P1

SHEET: 02 OF 02

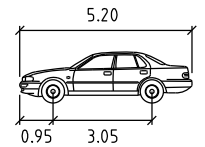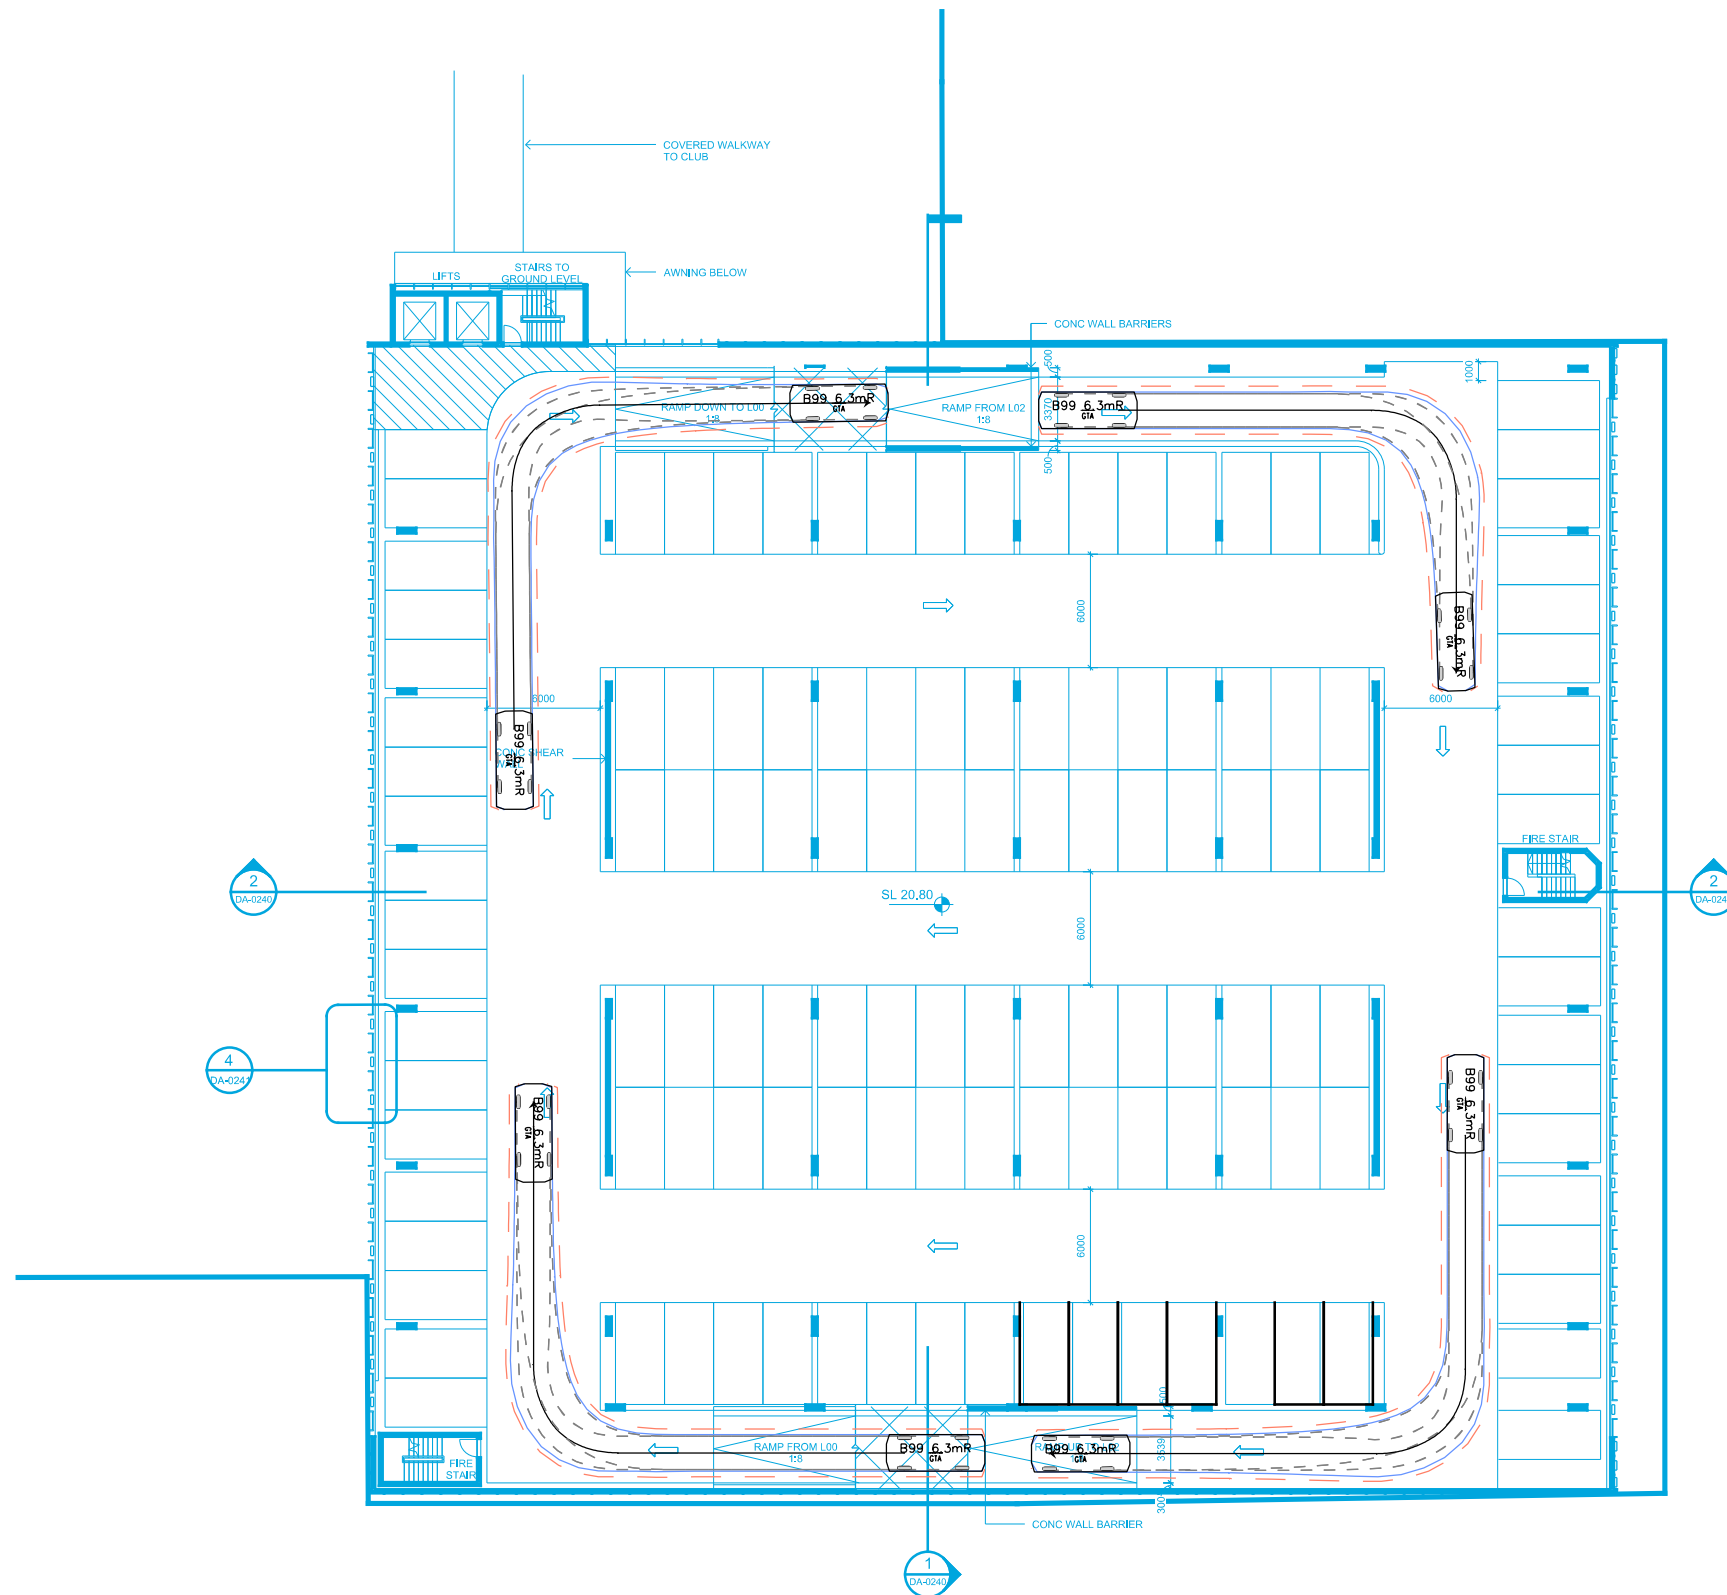

B99 6.3mR metres
Width : 1.94
Track : 1.77
Lock to Lock Time : 6.0
Steering Angle : 34.0

SWEPT PATH KEY

- VEHICLE CENTRE LINE
- VEHICLE TYRE PATH
- VEHICLE BODY PATH
- 300mm CLEARANCE FROM VEHICLE BODY
- ASSUMED SPEED 5km/h

Melbourne 03 9851 9600
Sydney 02 8448 1800
Brisbane 07 3113 5000
Canberra 02 6243 9400
Adelaide 08 8334 3600
Gold Coast 07 5510 4814
Townsville 07 4722 2765
Perth 08 6316 4634




PRELIMINARY PLAN
FOR DISCUSSION PURPOSES ONLY
SUBJECT TO CHANGE WITHOUT
NOTIFICATION

DOOLEYS LIDCOMBE REDEVELOPMENT
COMPLIANCE REVIEW
CARPARK L02

DATE: 29/06/2016
SCALE: 1:400@A3

APPROVED: TDY
DRAWING NO. 16S1267200-07-01P1

SHEET: 01 OF 02

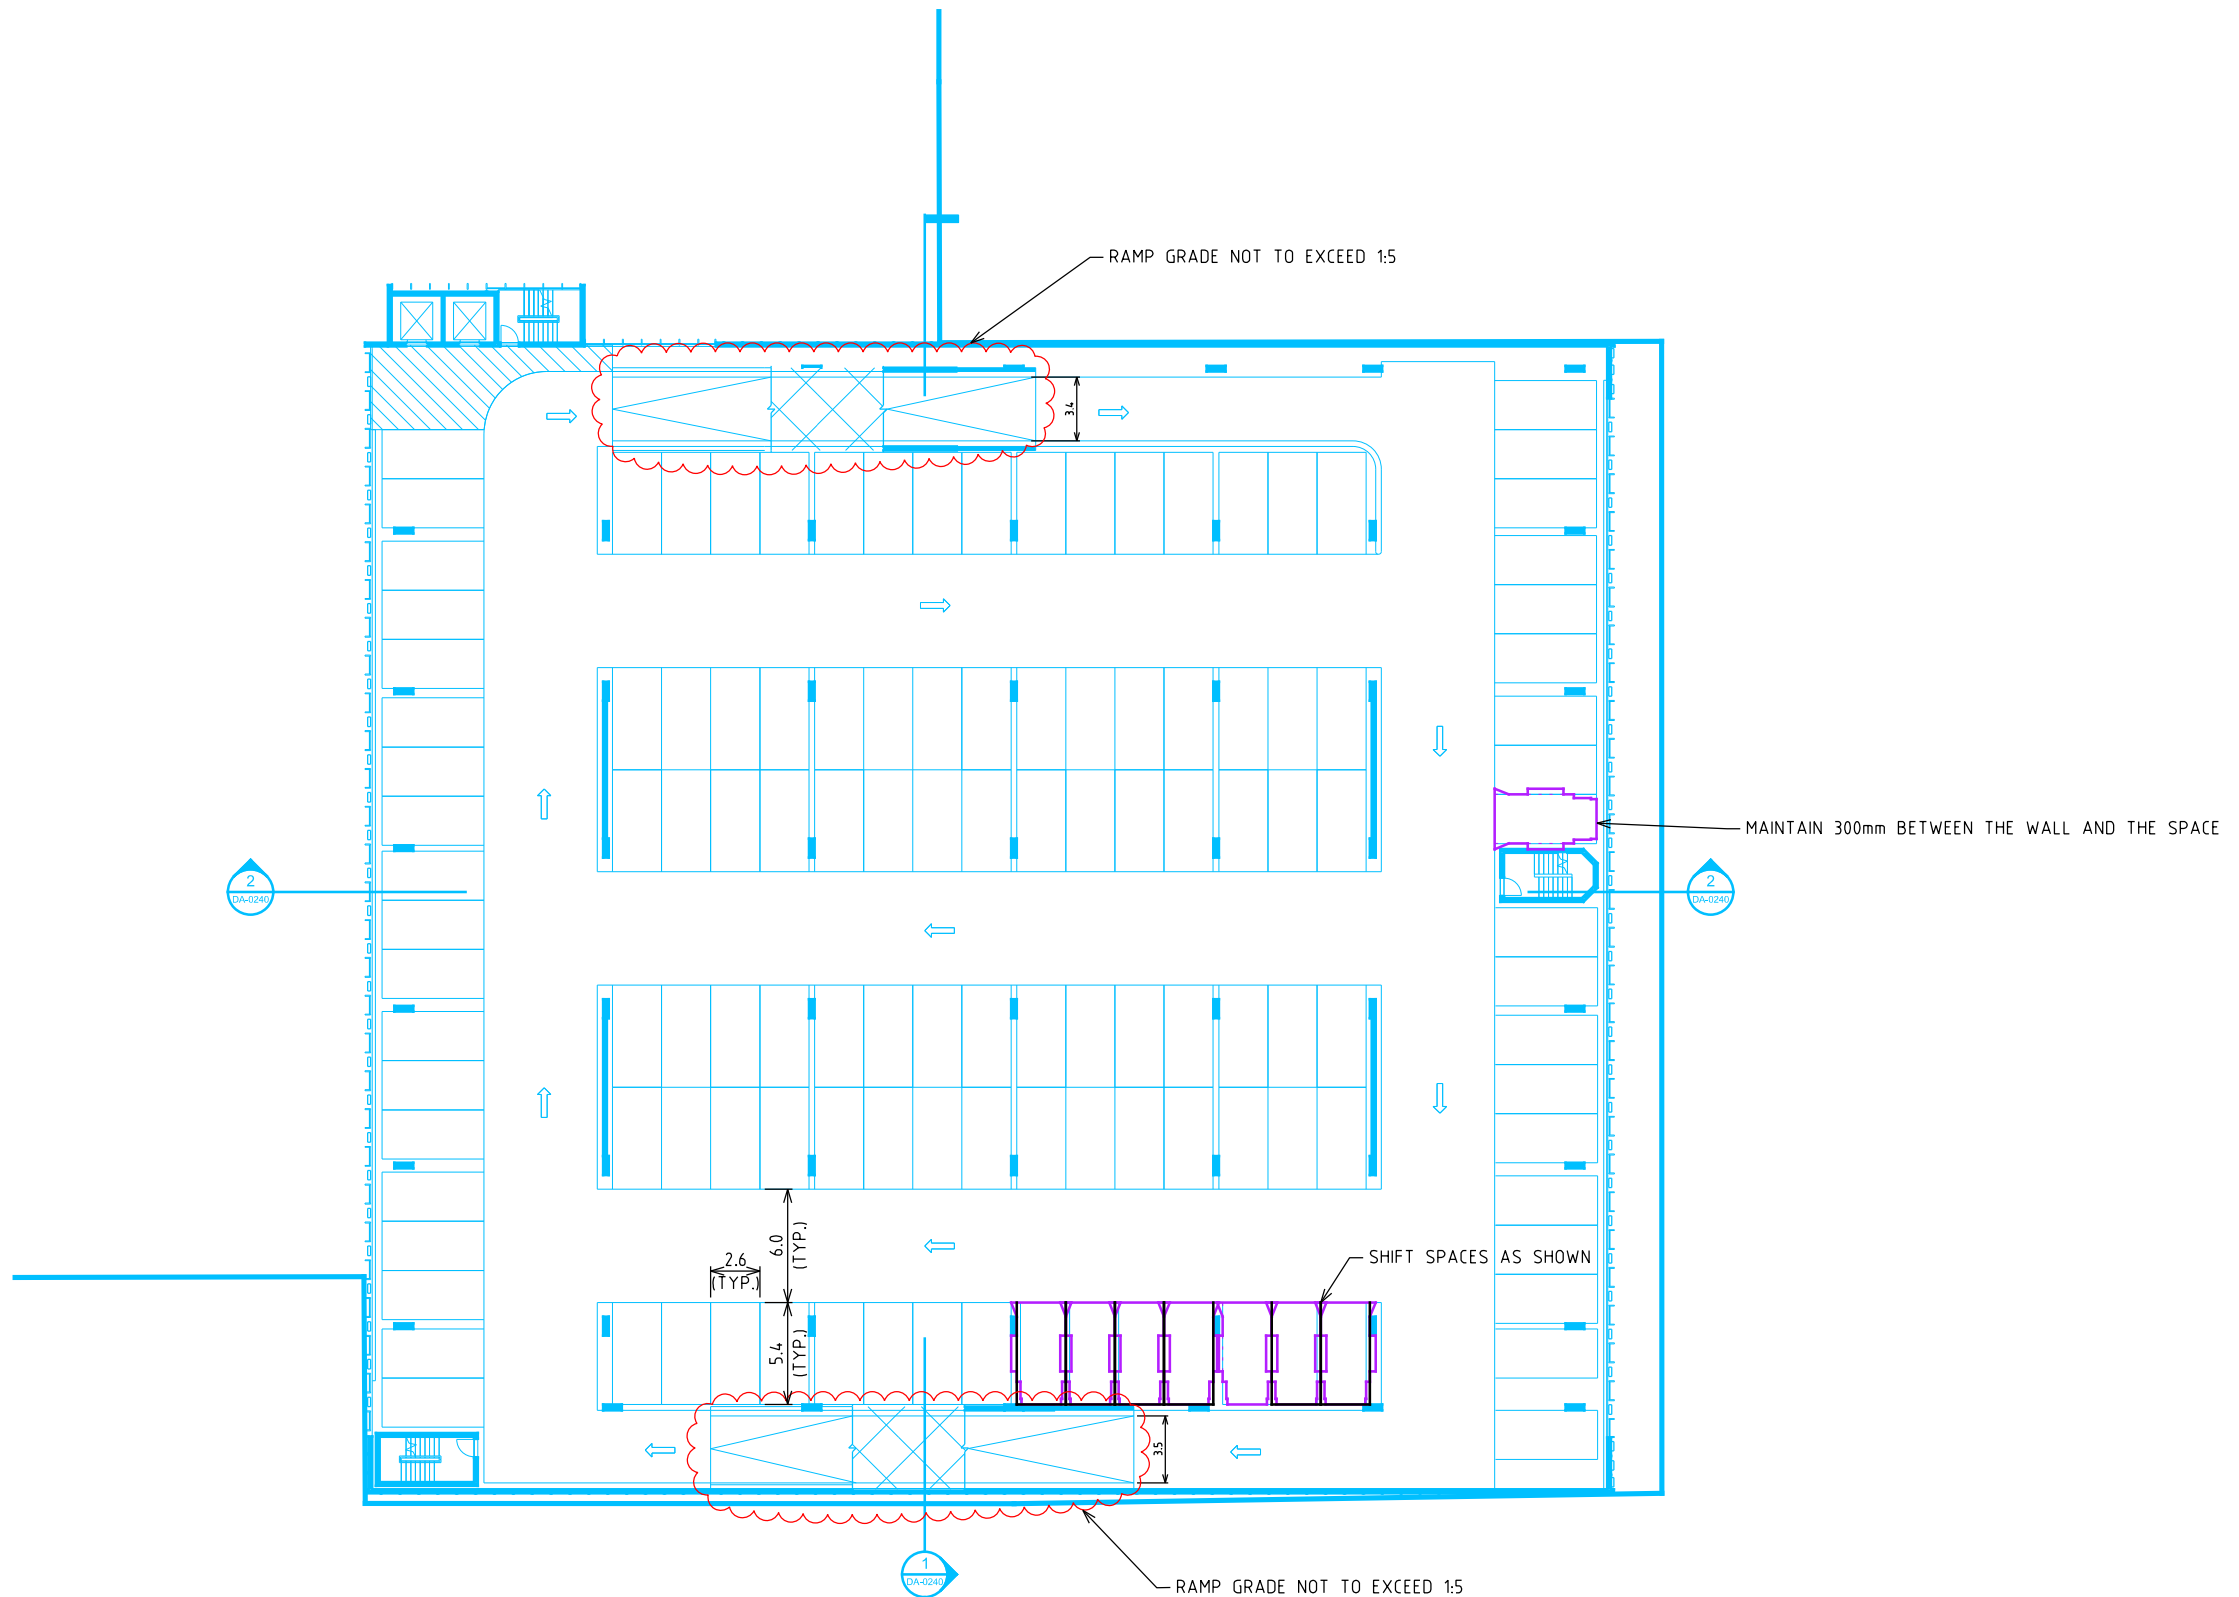

16S1267200-07-Pl.dgn ON 29/06/2016 AT 12:25:56 PM PLOTTED BY : Bumeke Jayasinghe

Melbourne 03 9851 9600
Sydney 02 8448 1800
Brisbane 07 3113 5000
Canberra 02 6243 9400
Adelaide 08 8334 3600
Gold Coast 07 5510 4814
Townsville 07 4722 2765
Perth 08 6316 4634





PRELIMINARY PLAN
FOR DISCUSSION PURPOSES ONLY
SUBJECT TO CHANGE WITHOUT
NOTIFICATION

DOOLEYS LIDCOMBE REDEVELOPMENT
B99 SWEEP PATH ASSESSMENT
CARPARK L02

DATE: 29/06/2016
SCALE: 1:400@A3


APPROVED: TDY
DRAWING NO. 16S1267200-07-02P1
SHEET: 02 OF 02

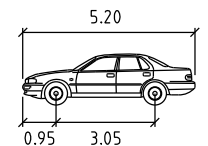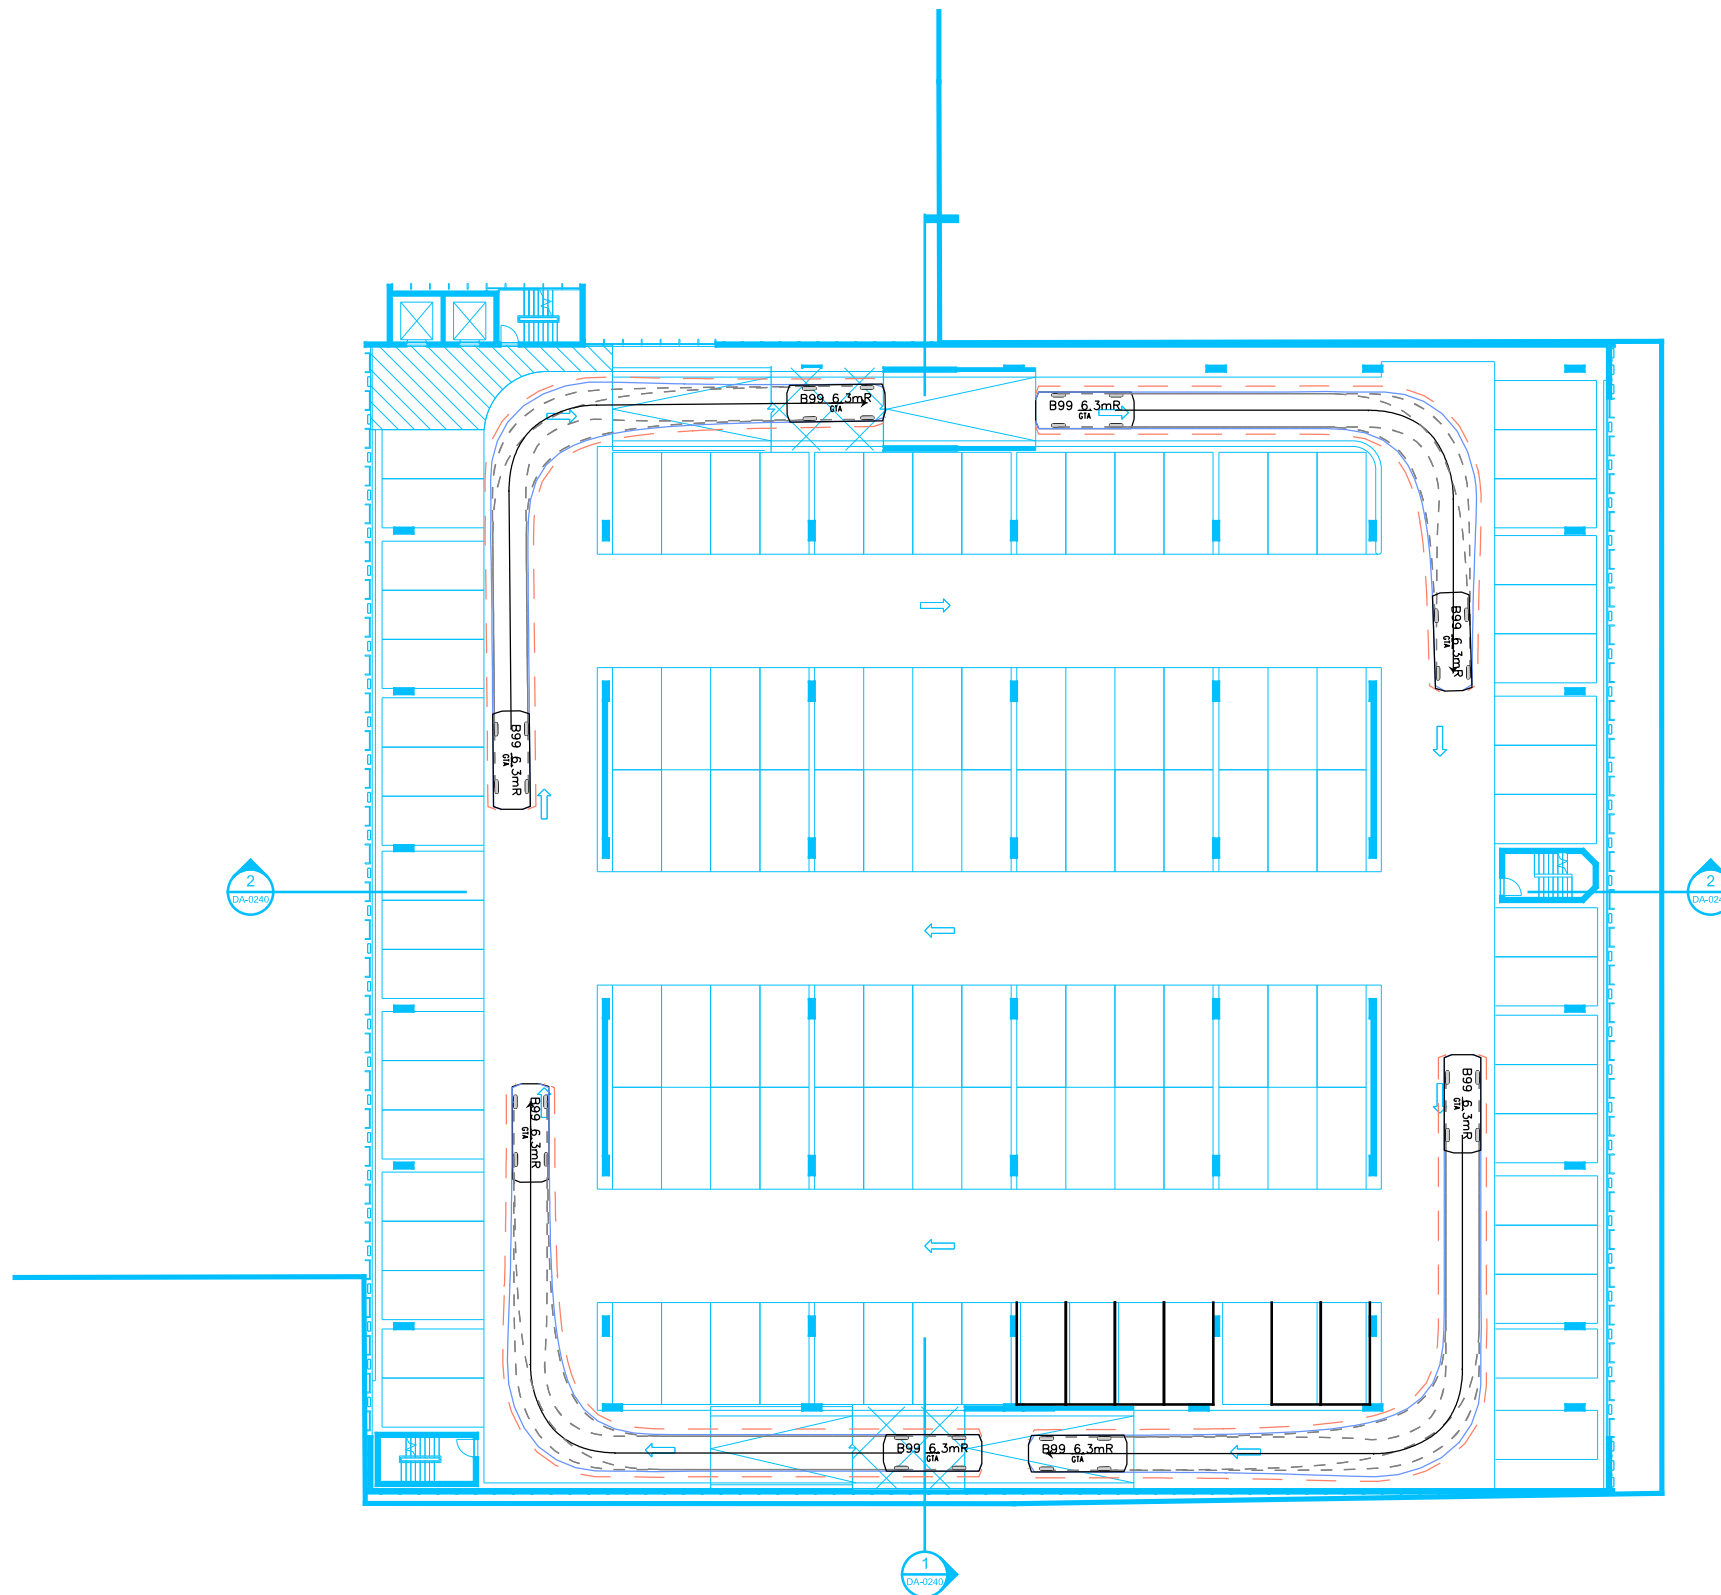

B99 6.3mR metres
Width : 1.94
Track : 1.77
Lock to Lock Time : 6.0
Steering Angle : 34.0

SWEPT PATH KEY

- VEHICLE CENTRE LINE
- VEHICLE TYRE PATH
- VEHICLE BODY PATH
- 300mm CLEARANCE FROM VEHICLE BODY
- ASSUMED SPEED 5km/h

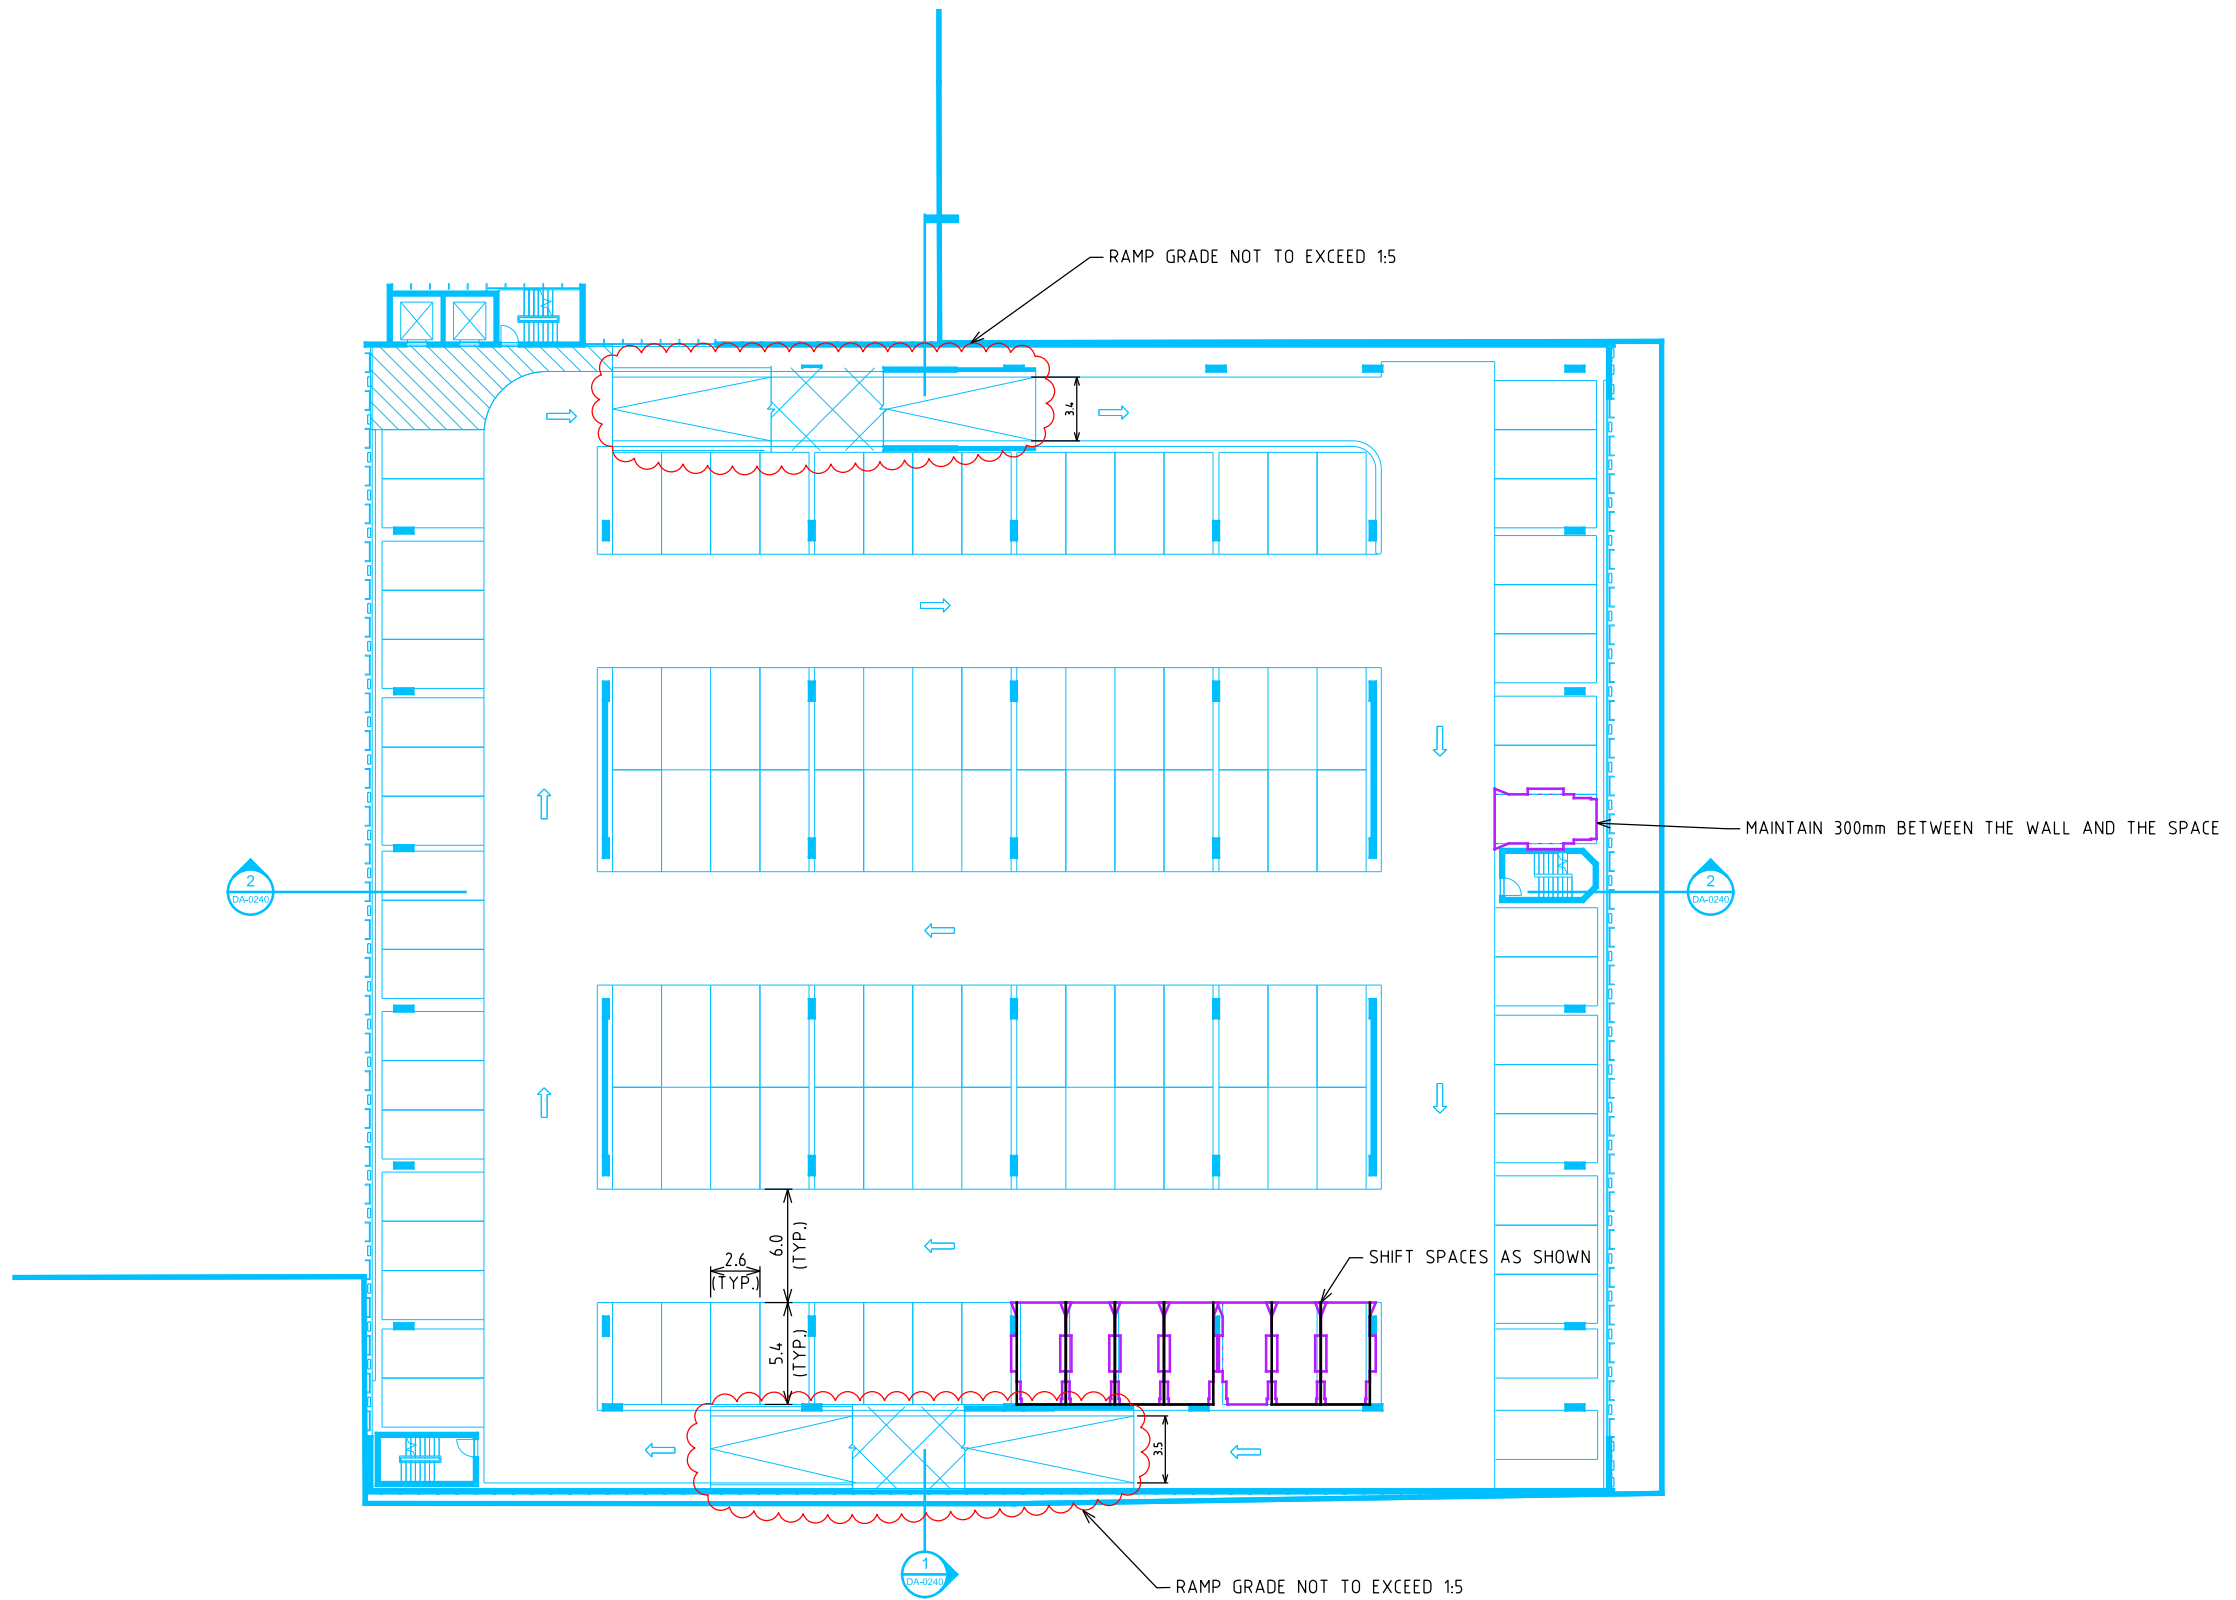

GTACONSULTANTS
www.gtac.com.au



PRELIMINARY PLAN
FOR DISCUSSION PURPOSES ONLY
SUBJECT TO CHANGE WITHOUT
NOTIFICATION

DOOLEYS LIDCOMBE REDEVELOPMENT
COMPLIANCE REVIEW
CARPARK L03

DATE: 29/06/2016
SCALE: 1:400@A3

APPROVED: TDY
DRAWING NO. 16S1267200-08-01P1
SHEET: 01 OF 02



Melbourne 03 9851 9600
Sydney 02 8448 1800
Brisbane 07 3113 5000
Canberra 02 6243 9400
Adelaide 08 8334 3600
Gold Coast 07 5510 4814
Townsville 07 4722 2765
Perth 08 6316 4634





PRELIMINARY PLAN
FOR DISCUSSION PURPOSES ONLY
SUBJECT TO CHANGE WITHOUT
NOTIFICATION

DOOLEYS LIDCOMBE REDEVELOPMENT
B99 SWEEP PATH ASSESSMENT
CARPARK L03

DATE: 29/06/2016
SCALE: 1:400@A3

APPROVED: TDY
DRAWING NO. 16S1267200-08-02P1
SHEET: 02 OF 02

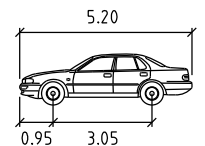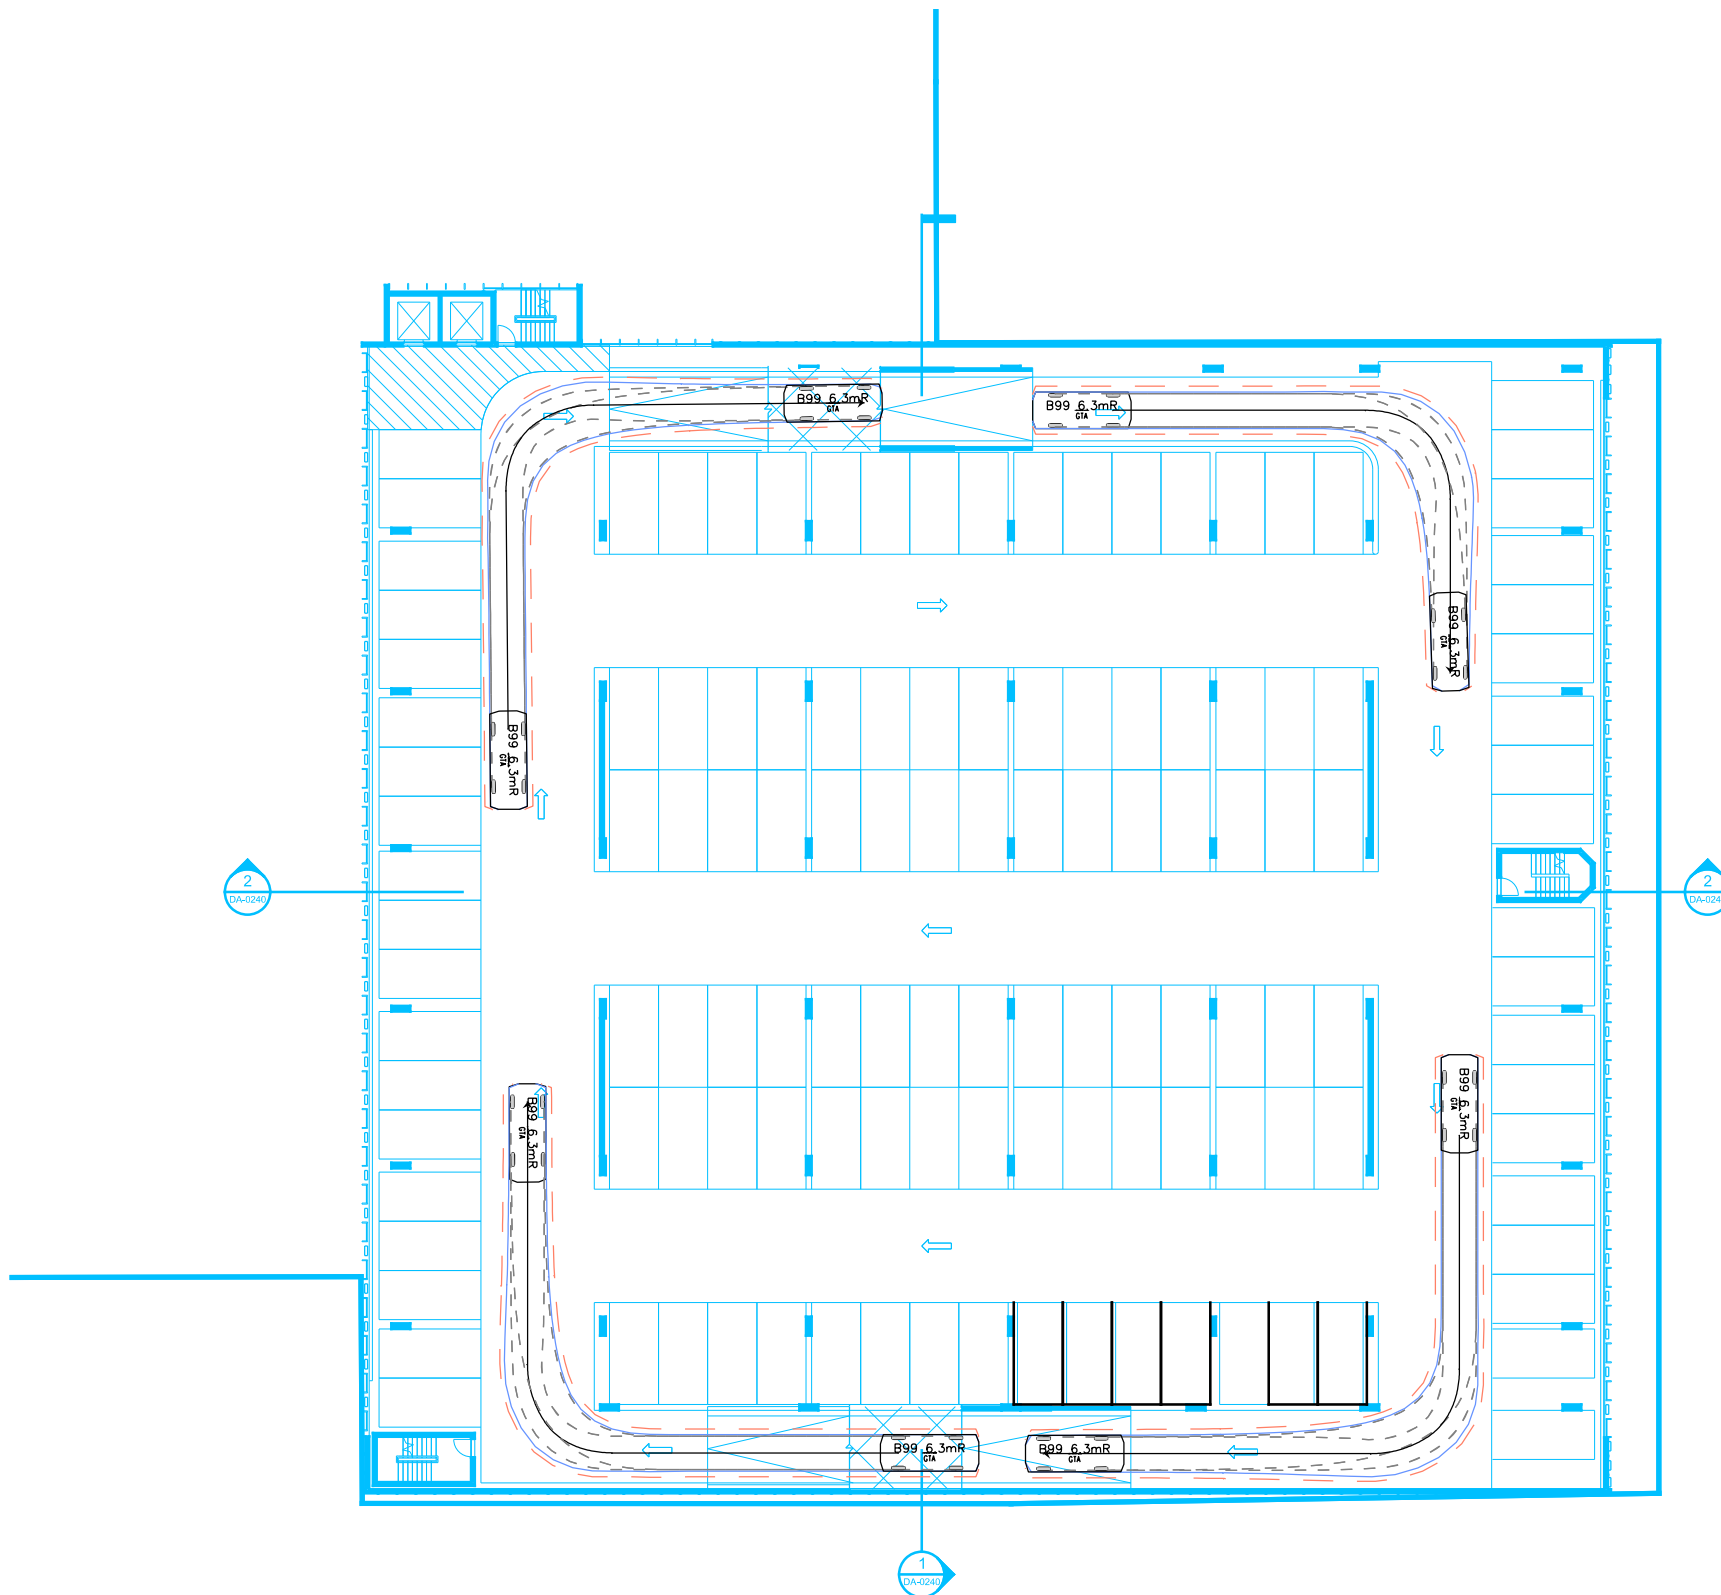

B99 6.3mR metres
Width : 1.94
Track : 1.77
Lock to Lock Time : 6.0
Steering Angle : 34.0

SWEPT PATH KEY

- VEHICLE CENTRE LINE
- VEHICLE TYRE PATH
- VEHICLE BODY PATH
- 300mm CLEARANCE FROM VEHICLE BODY
- ASSUMED SPEED 5km/h





GTA consultants
www.gta.com.au



SHEET:
01 OF 02



16S1267200-09-02P1.dgn 16S1267200-09-02P1.dgn ON 29/06/2016 AT 12:55:36 PM

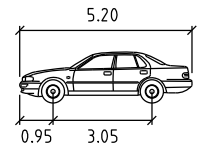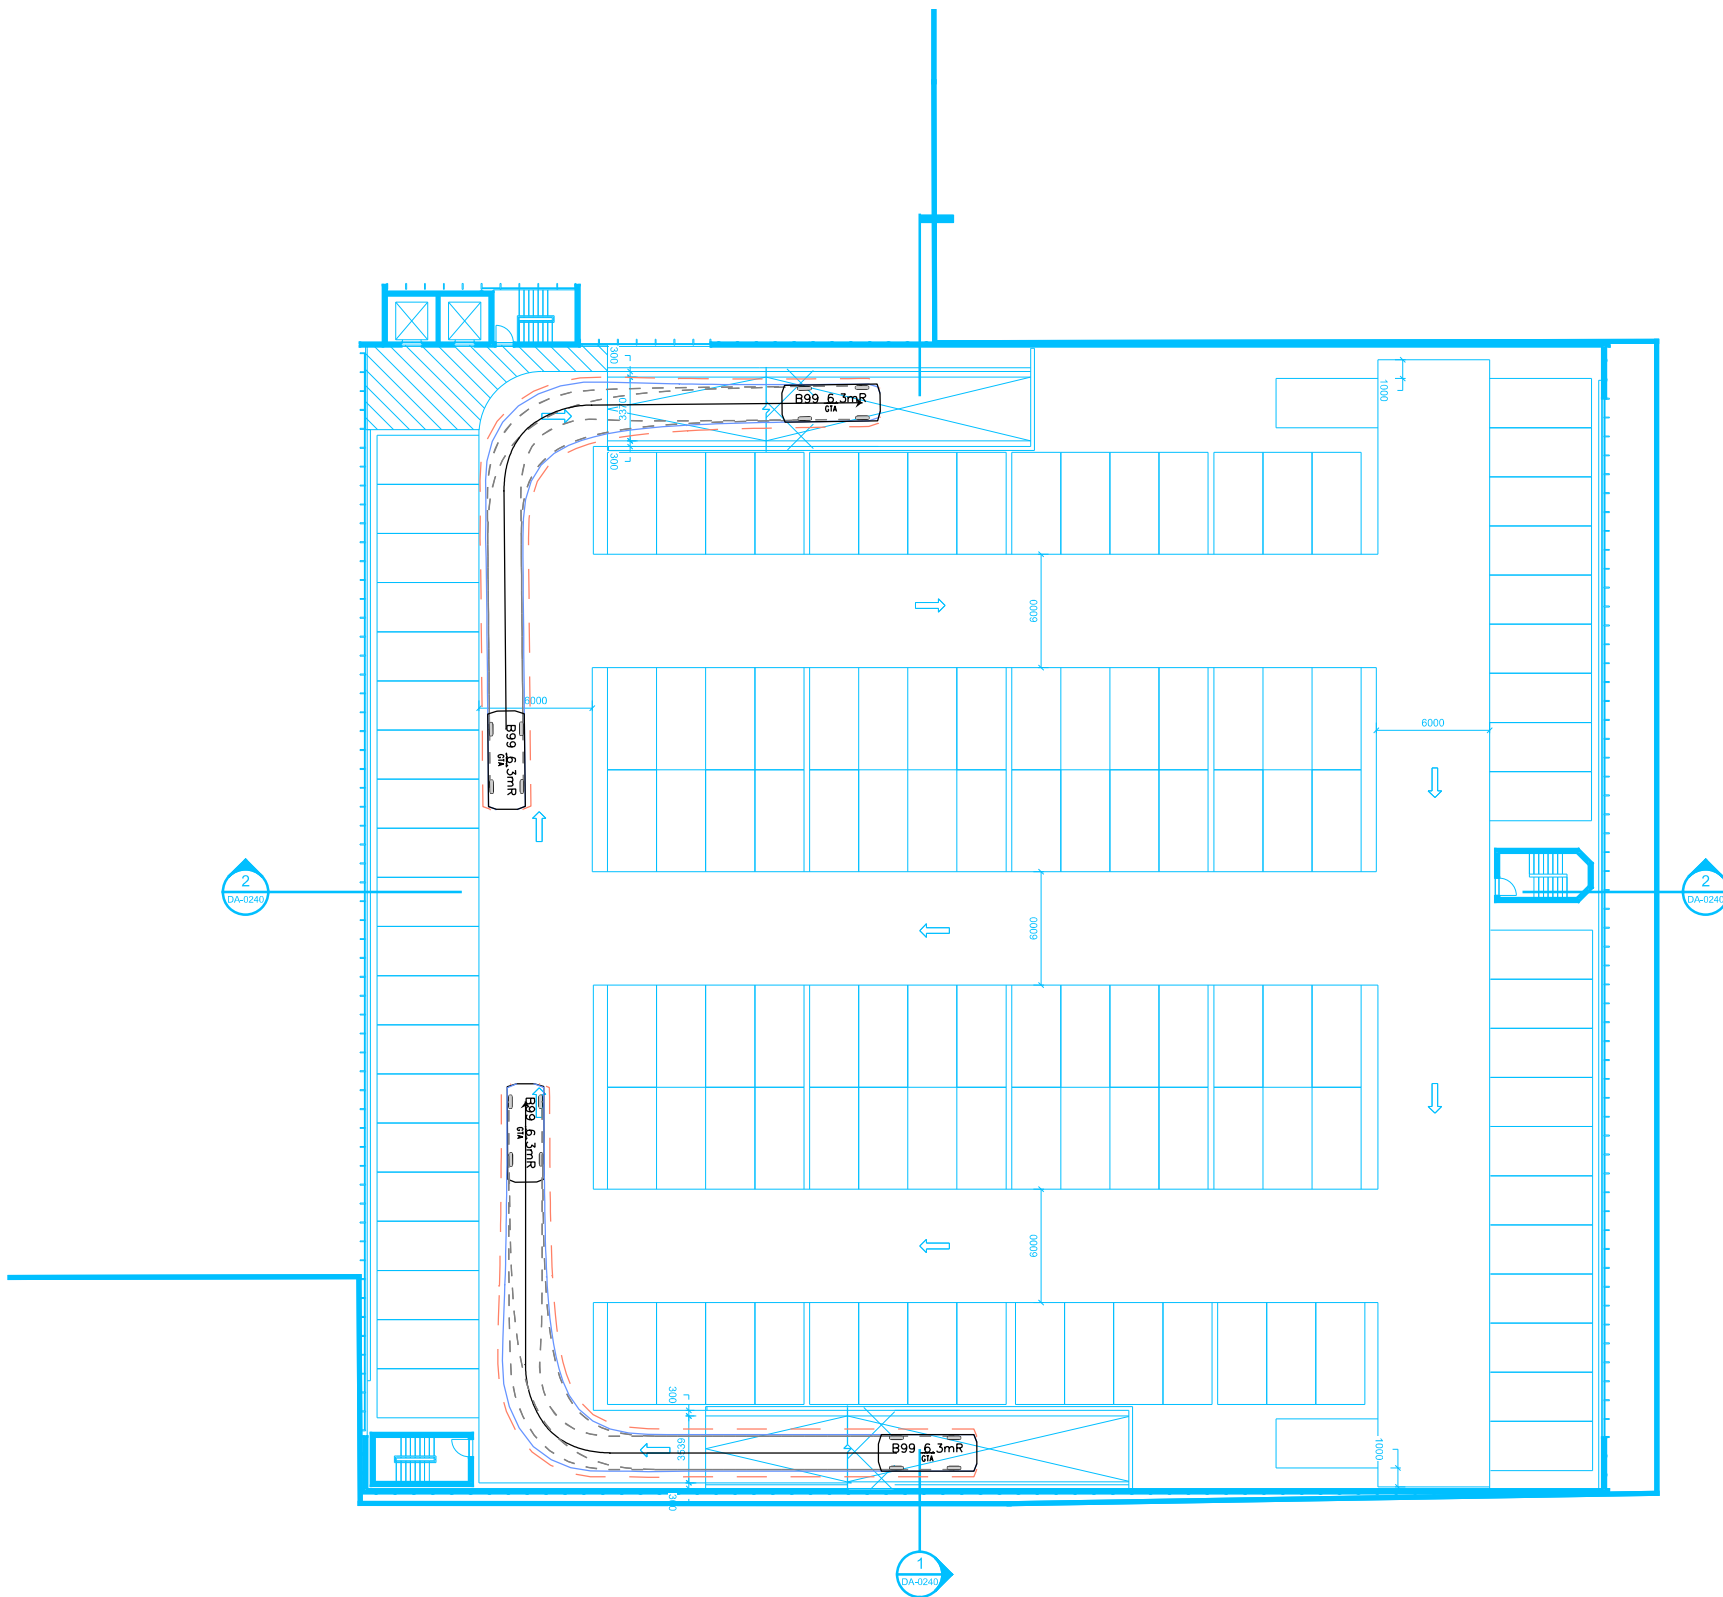


B99 6.3mR	metres
Width	: 1.94
Track	: 1.77
Lock to Lock Time	: 6.0
Steering Angle	: 34.0

SWEPT PATH KEY

- VEHICLE CENTRE LINE
- - VEHICLE TYRE PATH
- VEHICLE BODY PATH
- - 300mm CLEARANCE FROM VEHICLE BODY

ASSUMED SPEED 5km/h

Melbourne 03 9851 9600
Sydney 02 8448 1800
Brisbane 07 3113 5000
Canberra 02 6243 9400
Adelaide 08 8334 3600
Gold Coast 07 5510 4814
Townsville 07 4722 2765
Perth 08 6316 4634

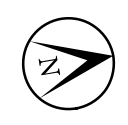

PRELIMINARY PLAN
FOR DISCUSSION PURPOSES ONLY
SUBJECT TO CHANGE WITHOUT
NOTIFICATION

DOOLEYS LIDCOMBE REDEVELOPMENT
B99 SWEPT PATH ASSESSMENT
CARPARK L04

DATE: 29/06/2016
APPROVED: TDY

SCALE: 1:400@A3
DRAWING NO. 16S1267200-09-02P1

0 4 8 12
SHEET: 02 OF 02

Melbourne A Level 25, 55 Collins Street PO Box 24055 MELBOURNE VIC 3000 P +613 9851 9600 E melbourne@gta.com.au	Brisbane A Level 4, 283 Elizabeth Street BRISBANE QLD 4000 GPO Box 115 BRISBANE QLD 4001 P +617 3113 5000 E brisbane@gta.com.au	Adelaide A Suite 4, Level 1, 136 The Parade PO Box 3421 NORWOOD SA 5067 P +618 8334 3600 E adelaide@gta.com.au	Townsville A Level 1, 25 Sturt Street PO Box 1064 TOWNSVILLE QLD 4810 P +617 4722 2765 E townsville@gta.com.au
Sydney A Level 6, 15 Help Street CHATSWOOD NSW 2067 PO Box 5254 WEST CHATSWOOD NSW 1515 P +612 8448 1800 E sydney@gta.com.au	Canberra A Tower A, Level 5, 7 London Circuit Canberra ACT 2600 P +612 6243 4826 E canberra@gta.com.au	Gold Coast A Level 9, Corporate Centre 2 Box 37, 1 Corporate Court BUNDALL QLD 4217 P +617 5510 4800 F +617 5510 4814 E goldcoast@gta.com.au	Perth A Level 27, 44 St Georges Terrace PERTH WA 6000 P +618 6361 4634 E perth@gta.com.au