

# Moorebank Precinct East - Stage 2 Proposal

Draft Plan of Subdivision




**SIMTA**

SYDNEY INTERMODAL TERMINAL ALLIANCE

Part 4, Division 4.1, State Significant  
Development

This page has been left blank intentionally

5  
DP 897707  
4  
DP 1197707

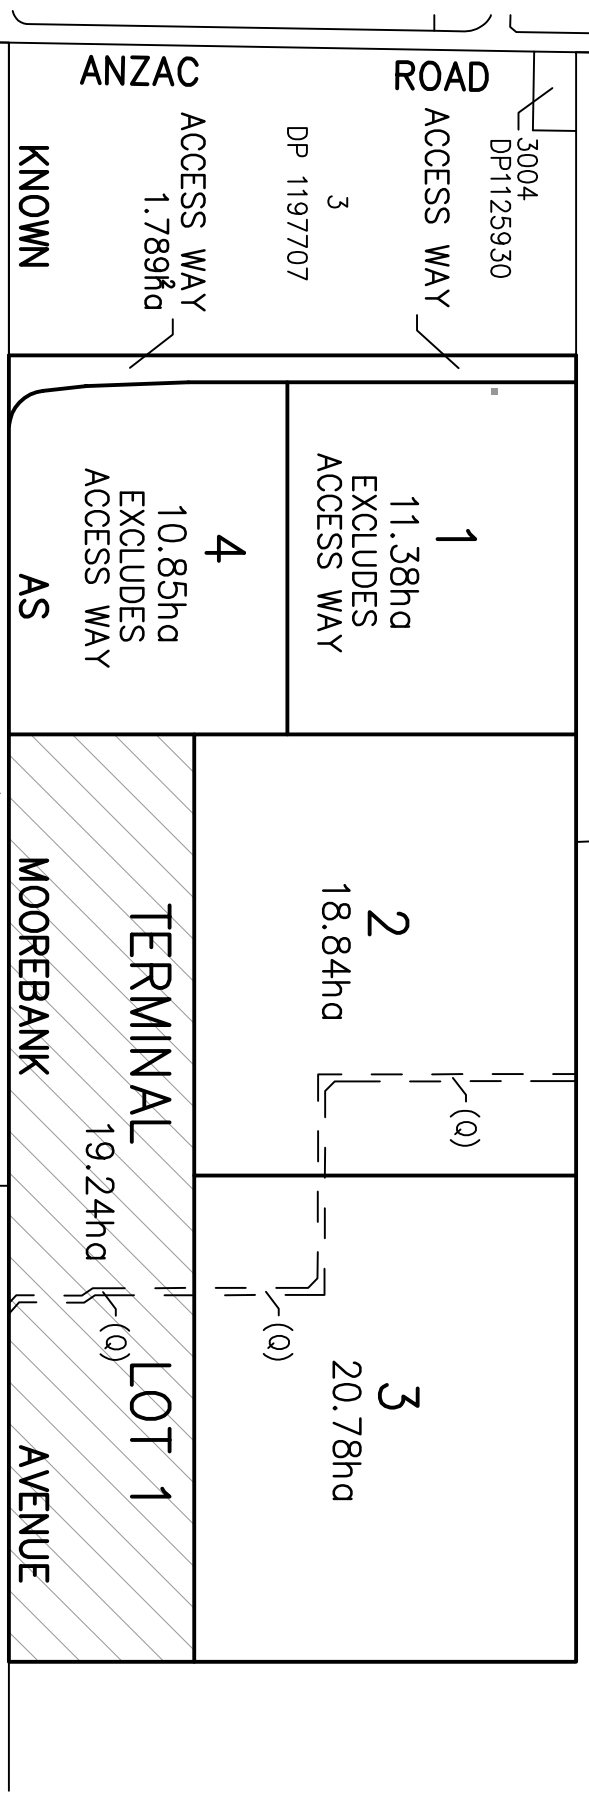

LOT 5  
LOT 6  
LOT 7  
LOT 8  
TERMINAL LOT 1  
TERMINAL LOT 2  
TERMINAL LOT 3


DISCLAIMER: -  
ALL DIMENSIONS SHOWN HEREON ARE APPROXIMATE AND SUBJECT TO FINAL SURVEY. DIMENSIONS DERIVED FROM PLANS HELD AT LANDS PROPERTY & INFORMATION NSW AND CLIENT SUPPLIED MASTER PLAN.  
(Q) EASEMENT FOR WATER SUPPLY 7.5 WIDE AND VARIABLE WIDTH (DP1048263)

V2 - 25/08/2016 - WAREHOUSE LOT NUMBERS AMENDE
V1 - 18/08/2016 - ISSUE FOR COMMENT



LandPartners Limited

LEVEL 2, 23-29 South Street  
Pyrallee NSW, 2116, Australia  
Phone: (02) 9685 2023, Fax: (02) 9685 2001  
www.landpartners.com.au

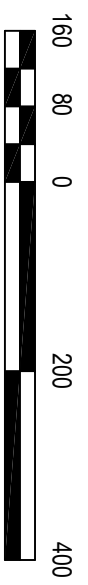

SCALE 1:8000 AT A4

**QUBE RE SERVICES (No.2) Pty Ltd**

**PLAN SHOWING PROPOSED WAREHOUSE LEASE LOTS - MOOREBANK INTERMODAL PROJECT -**

SCALE: 1 : 8000 at A4  
LGA: LIVERPOOL MOOREBANK  
LOCALITY:  
SURVEYED:  
DRAWN:  
APPROVED:  
DATE: 18/08/2016  
COGO: S\Y000000.ccx  
Dwg. No. SY073909-SV4

This page has been left blank intentionally