

Moorebank Precinct East Stage 2 Proposal Response to Submissions

Appendix B2: Revised Landscape Design Statement and Plans




SIMTA

SYDNEY INTERMODAL TERMINAL ALLIANCE

Part 4, Division 4.1, State Significant
Development

MOOREBANK PRECINCT EAST STAGE 2

LANDSCAPE PLAN

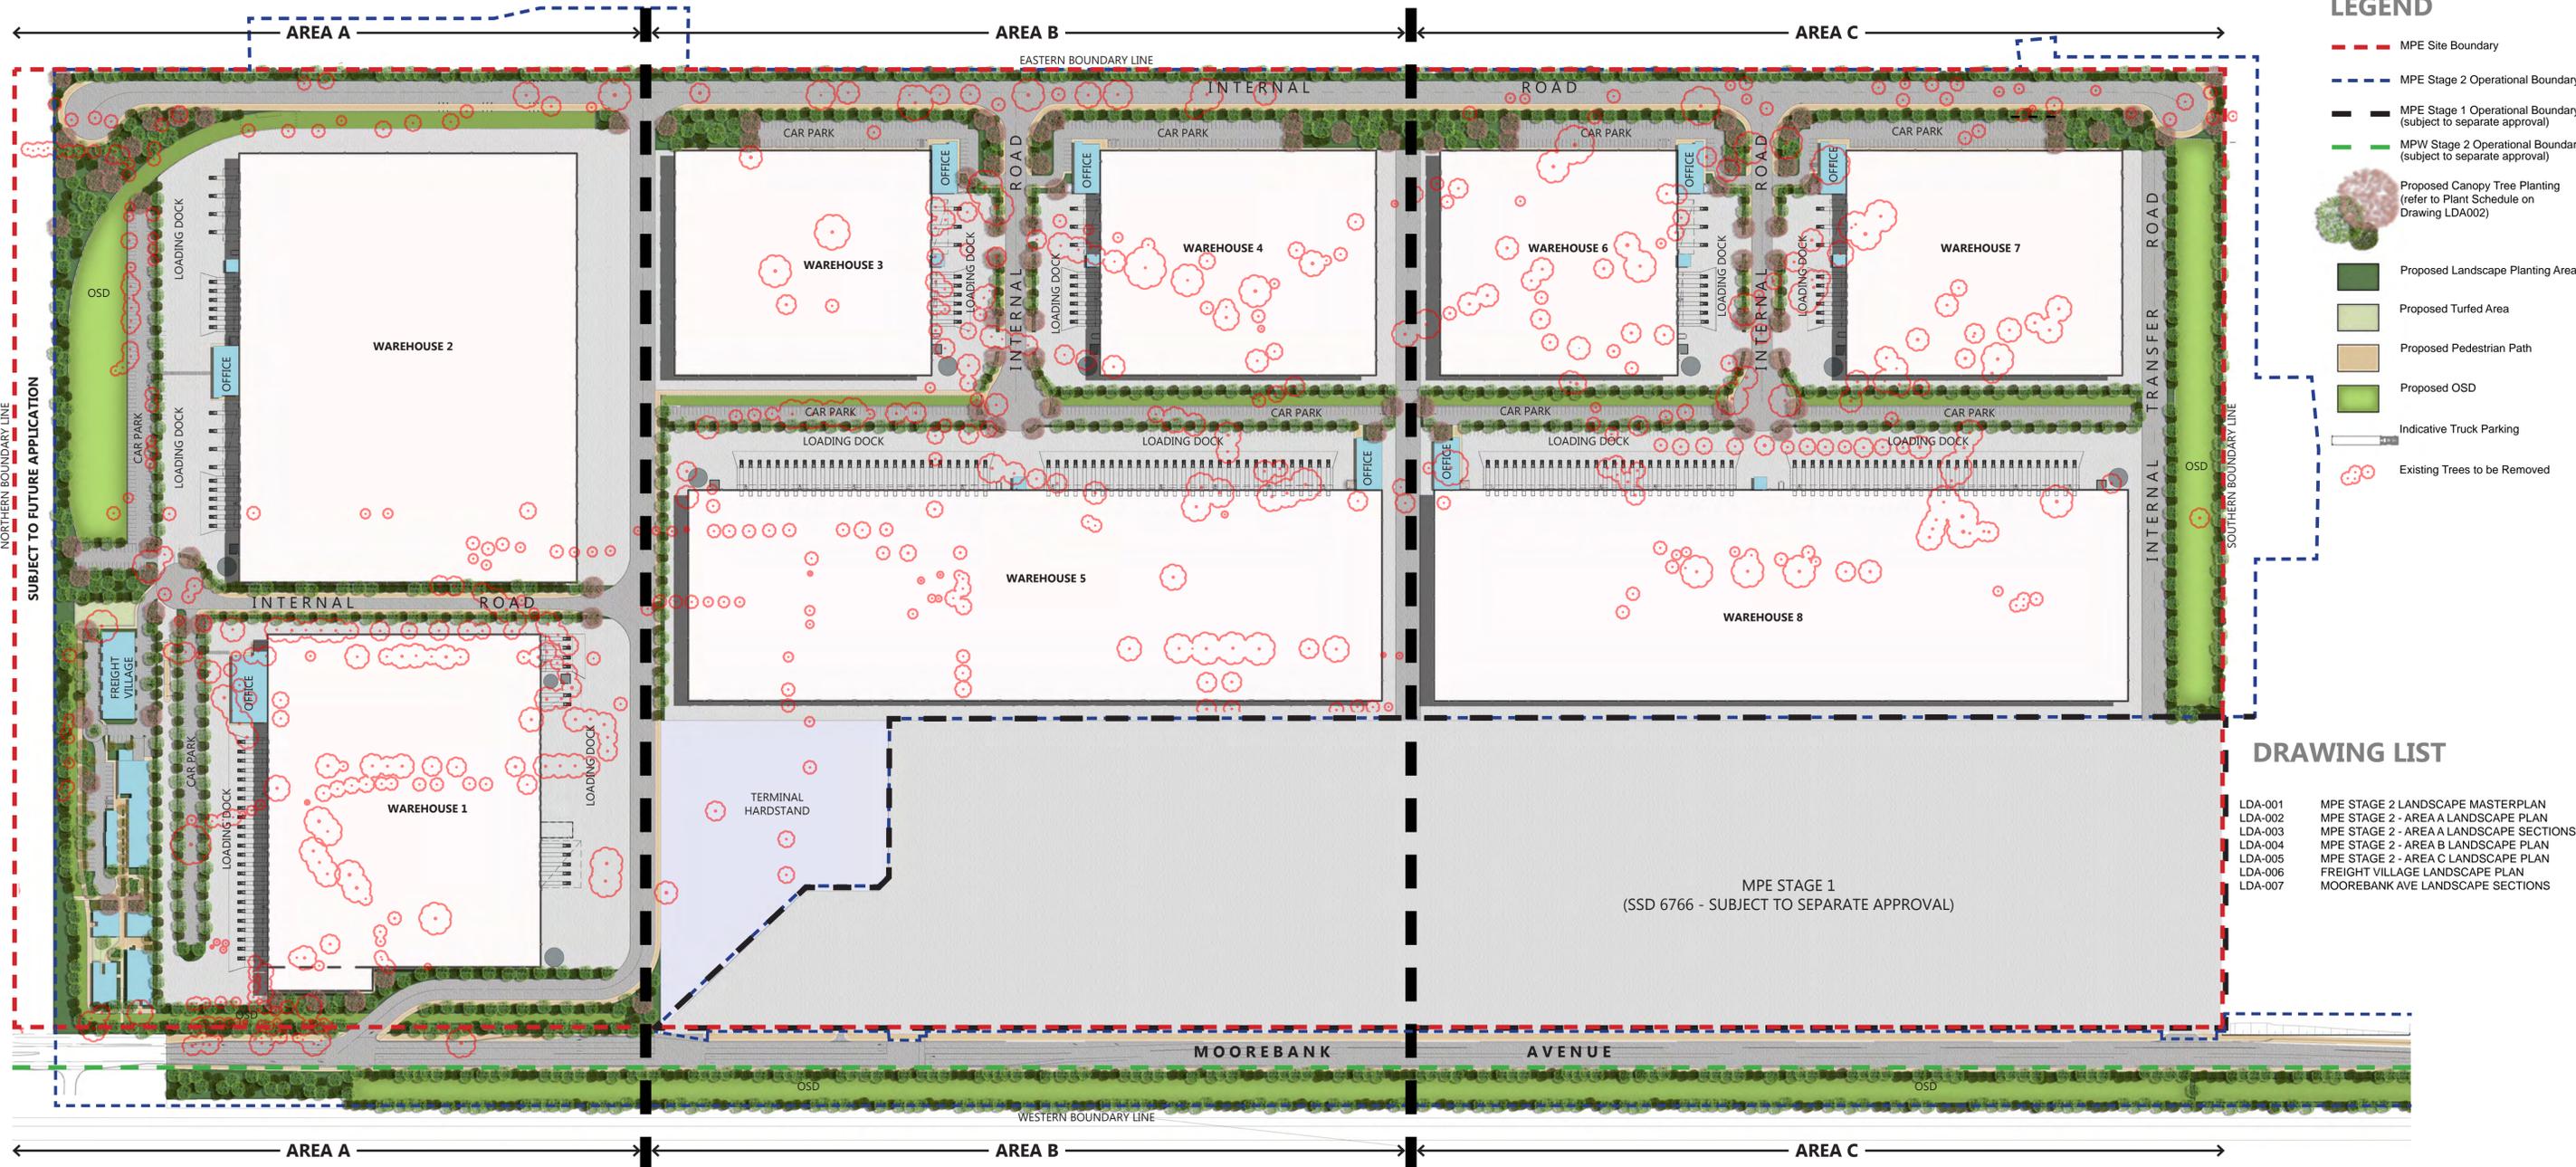

- ### LEGEND
- - - MPE Site Boundary
 - - - MPE Stage 2 Operational Boundary
 - - - MPE Stage 1 Operational Boundary (subject to separate approval)
 - - - MPW Stage 2 Operational Boundary (subject to separate approval)
 - Proposed Canopy Tree Planting (refer to Plant Schedule on Drawing LDA002)
 - Proposed Landscape Planting Area
 - Proposed Turfed Area
 - Proposed Pedestrian Path
 - Proposed OSD
 - Indicative Truck Parking
 - Existing Trees to be Removed

- ### DRAWING LIST
- | | |
|---------|---|
| LDA-001 | MPE STAGE 2 LANDSCAPE MASTERPLAN |
| LDA-002 | MPE STAGE 2 - AREA A LANDSCAPE PLAN |
| LDA-003 | MPE STAGE 2 - AREA A LANDSCAPE SECTIONS |
| LDA-004 | MPE STAGE 2 - AREA B LANDSCAPE PLAN |
| LDA-005 | MPE STAGE 2 - AREA B LANDSCAPE SECTIONS |
| LDA-006 | FREIGHT VILLAGE LANDSCAPE PLAN |
| LDA-007 | MOOREBANK AVE LANDSCAPE SECTIONS |

This drawing and design is subject to Ground Ink Pty Ltd copyright and may not be reproduced without written consent. Verify all dimensions on site prior to commencing work. Report all discrepancies to the project manager, prior to construction. Figured dimensions to be taken in preference to scaled drawings. Drawings made to larger scales and those particulars of the work shall take precedence over drawings made to smaller scale and those for general purposes. All work is to conform to relevant Australian standards and other codes as applicable, together with other authorities' requirements and regulations.

Engineer

Architect

Project Manager

Issue	Date	Description	Drawn	Checked
A	7.11.16	DA DRAWINGS	BH	RL
B	22.6.17	DA DRAWINGS	BH	RL

Landscape Architect

ABN 55 163 025 45 ACN 163 025 456
Suite 201, 75 Archer St, Chatswood NSW 2067
Ph (02) 9411 3279 www.groundink.com.au

Project

MOOREBANK PRECINCT EAST STAGE 2

Project Address
Moorebank Avenue, Moorebank, NSW


Date	Revision	Job Number	Drawing Number
22.06.2017	B	20151210	LDA-001

Scale
1:2000 @ A1 (1:4000 @ A3)

0 10 20 40 60 80 100m


Drawing Name
MPE STAGE 2 - LANDSCAPE MASTERPLAN

North

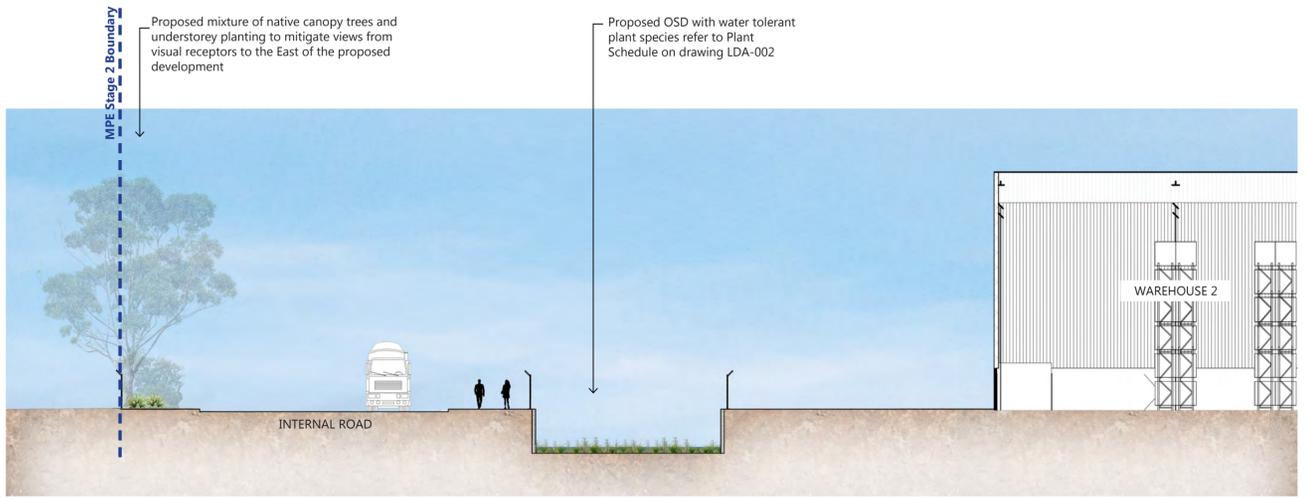


LANDSCAPE SECTION ELEVATION A-A

SCALE: 1:200 @ A1 (1:400 @ A3)

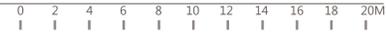

KEY PLAN

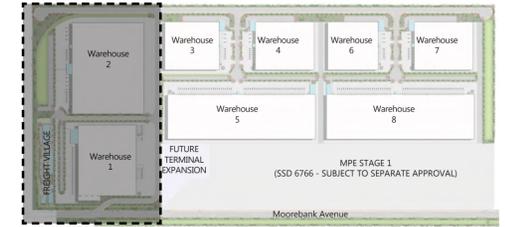


LEGEND

- - - MPE Site Boundary
- - - MPE Stage 2 Operational Boundary



LANDSCAPE SECTION ELEVATION B-B

SCALE: 1:200 @ A1 (1:400 @ A3)

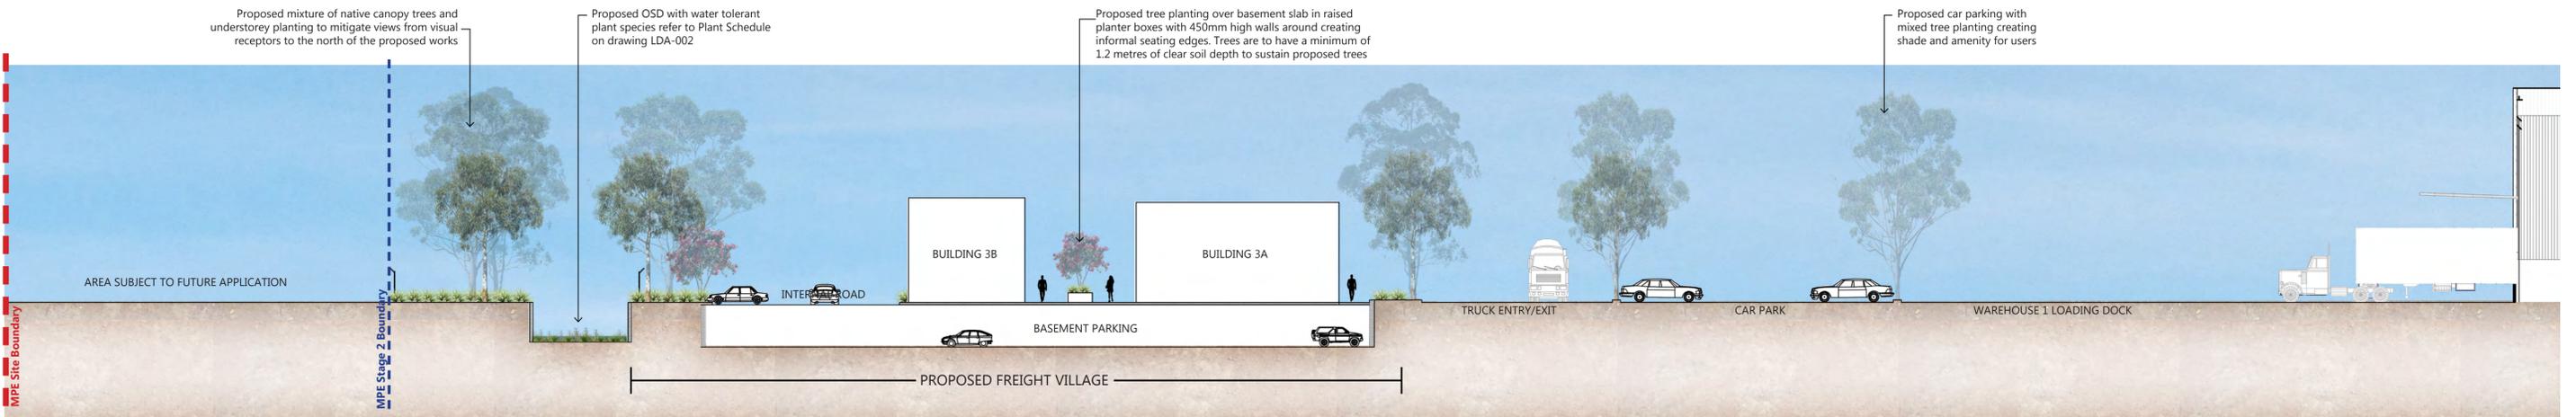

LANDSCAPE SECTION ELEVATION C-C

SCALE: 1:200 @ A1 (1:400 @ A3)



This drawing and design is subject to Ground Ink Pty Ltd copyright and may not be reproduced without written consent. Verify all dimensions on site prior to commencing work. Report all discrepancies to the project manager, prior to construction. Figured dimensions to be taken in preference to scaled drawings. Drawings made to larger scales and those particulars of the work shall take precedence over drawings made to smaller scale and those for general purposes. All work is to conform to relevant Australian standards and other codes as applicable, together with other authorities' requirements and regulations.

Engineer

Architect

Project Manager

Issue	Date	Description	Drawn	Checked
A	7.11.16	DA DRAWINGS	BH	RL
B	22.6.17	DA DRAWINGS	BH	RL


Landscape Architect

Project
MOOREBANK PRECINCT EAST STAGE 2
 Project Address
 Moorebank Avenue, Moorebank, NSW

Date	Revision	Job Number	Drawing Number
22.06.2017	B	20151210	LDA-003





Scale
 1:1000 @ A1 (1:2000 @ A3)
 0 5 10 20 30 40 50m
 Drawing Name
MPE STAGE 2 - AREA A LANDSCAPE SECTIONS

KEY PLAN

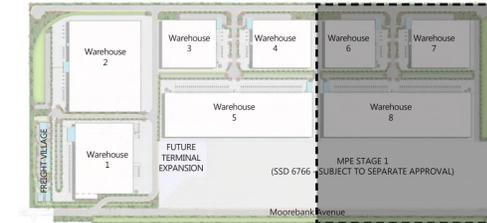

LEGEND

- MPE Site Boundary
- MPE Stage 2 Operational Boundary
- MPE Stage 1 Operational Boundary (subject to separate approval)
- MPW Stage 2 Operational Boundary (subject to separate approval)
- Proposed Canopy Tree Planting (refer to Plant Schedules on relevant plans)
- Proposed Landscape Planting Area
- Proposed Turfed Area
- Proposed Pedestrian Path
- Proposed OSD
- Indicative Truck Parking
- Proposed Site Signage refer to Architectural Drawing 115123_A_SSD_3000

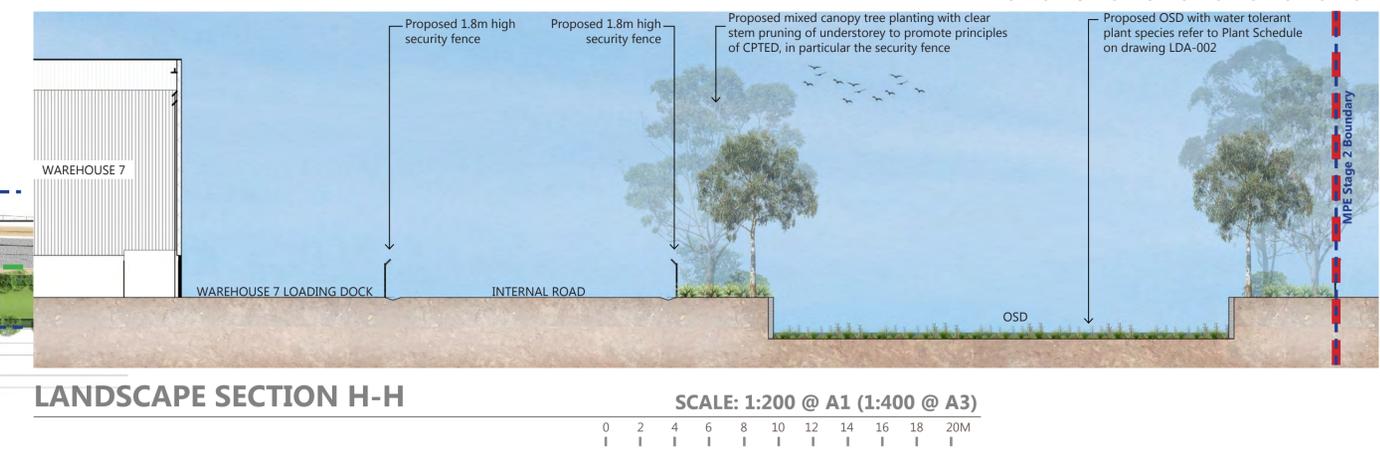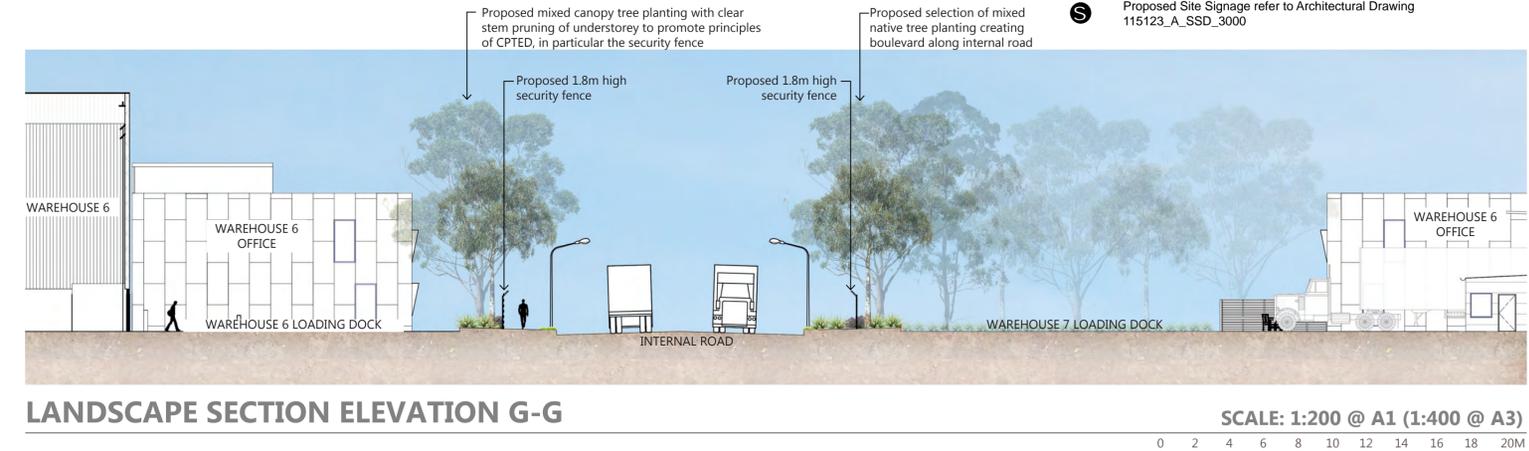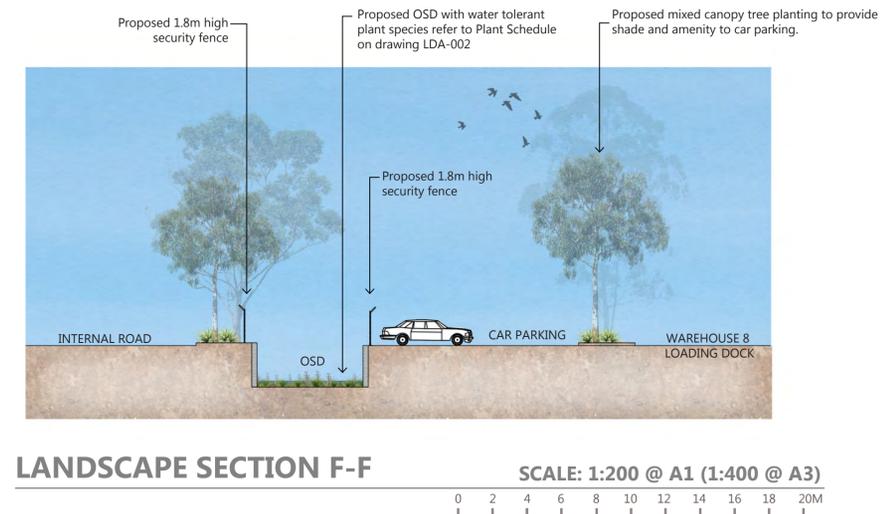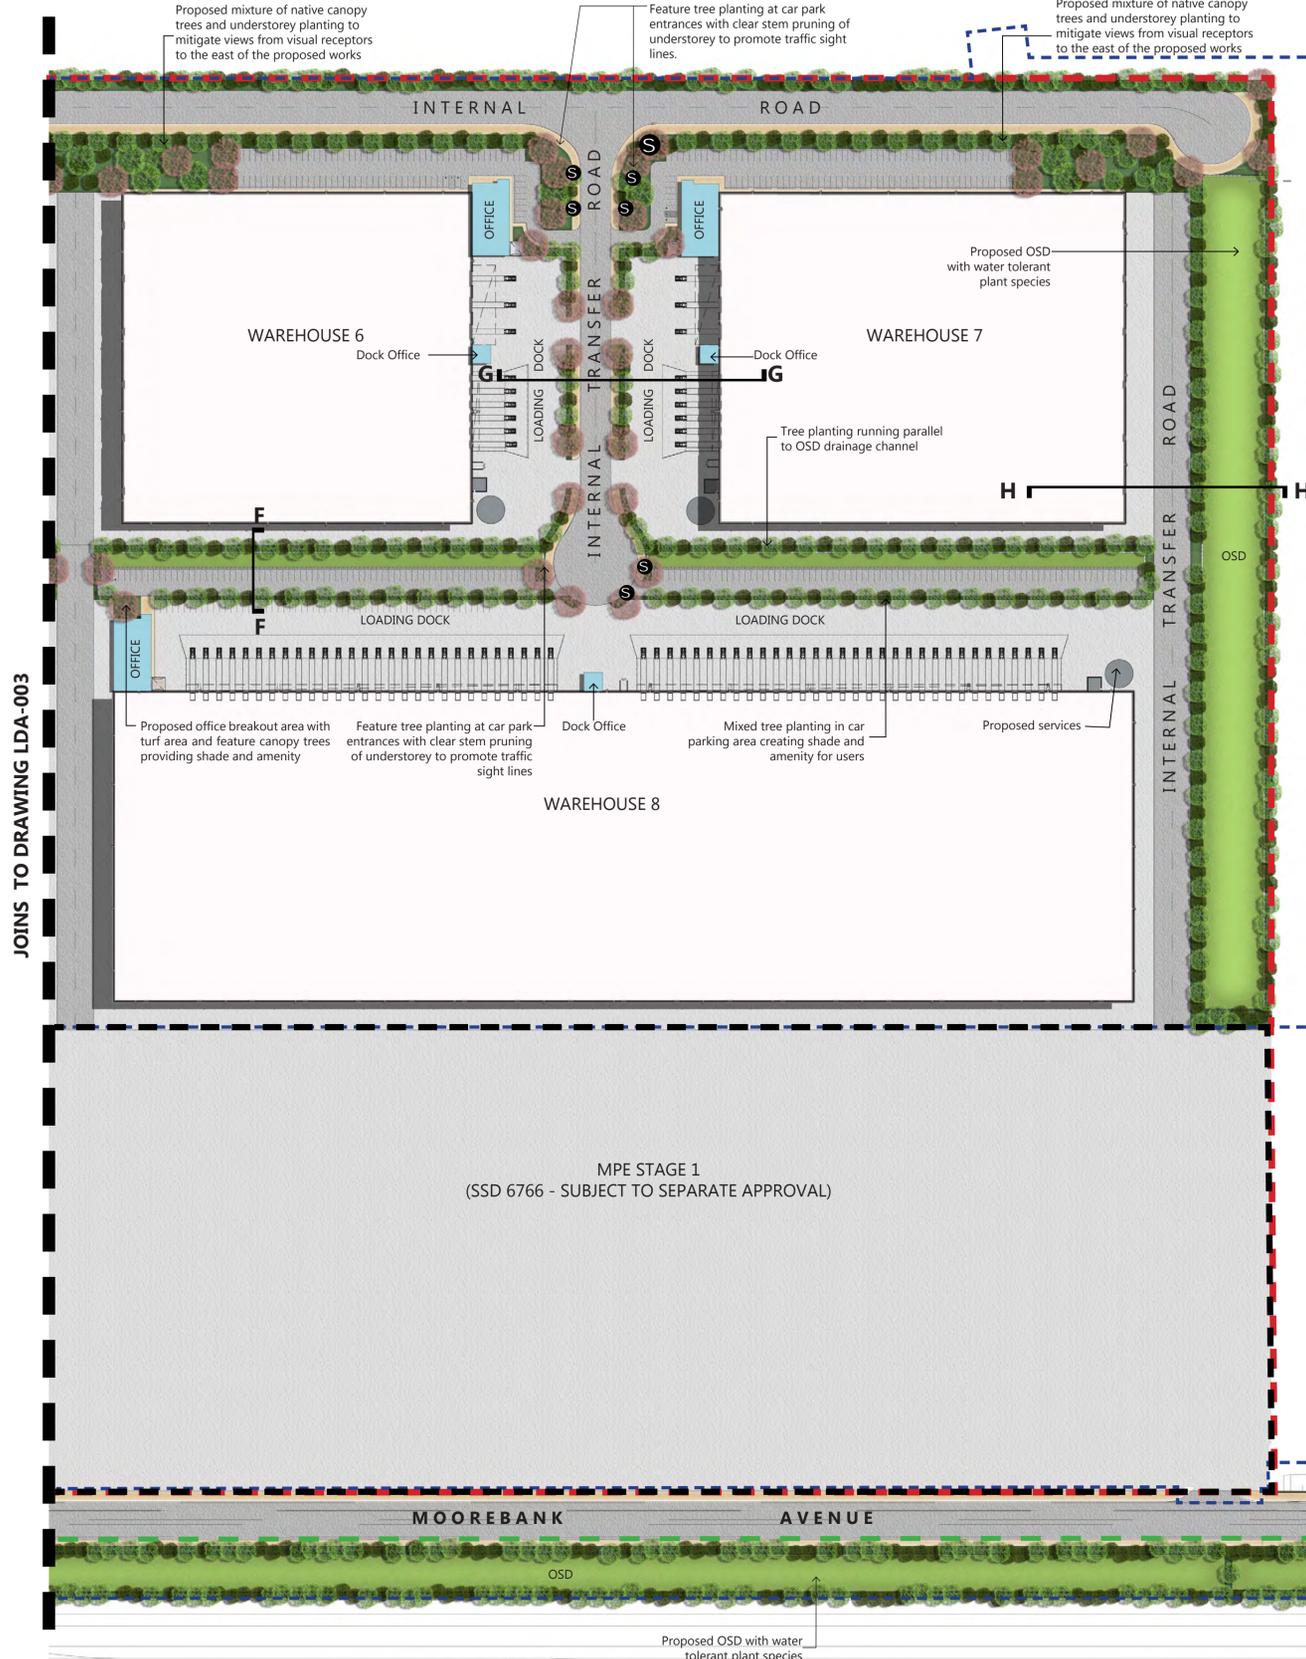

JOINS TO DRAWING LDA-003

This drawing and design is subject to Ground Ink Pty Ltd copyright and may not be reproduced without written consent. Verify all dimensions on site prior to commencing work. Report all discrepancies to the project manager, prior to construction. Figured dimensions to be taken in preference to scaled drawings. Drawings made to larger scales and those particulars of the work shall take precedence over drawings made to smaller scale and those for general purposes. All work is to conform to relevant Australian standards and other codes as applicable, together with other authorities' requirements and regulations.

Engineer
 ARCADIS
Design & Consultancy for natural and built assets

Architect
 REID CAMPBELL
 TACTICAL GROUP

Project Manager
 TACTICAL GROUP

Issue	Date	Description	Drawn	Checked
A	7.11.16	DA DRAWINGS	BH	RL
B	22.6.17	DA DRAWINGS	BH	RL

Landscape Architect
 groundink.
 Suite 201, 75 Archer St, Chatswood NSW 2067
 Ph (02) 9411 3279 www.groundink.com.au


Project
MOOREBANK PRECINCT EAST STAGE 2
 Project Address
 Moorebank Avenue, Moorebank, NSW

Date
22.06.2017
 Scale
 1:1000 @ A1 (1:2000 @ A3)
 0 5 10 20 30 40 50m
 Drawing Name
MPE STAGE 2 - AREA C LANDSCAPE PLAN

Revision
B
 Job Number
 20151210
 Drawing Number
LDA-005
 North



KEY PLAN

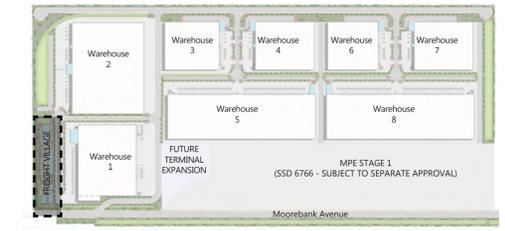


LEGEND

- MPE Site Boundary
- MPE Stage 2 Operational Boundary
- MPW Stage 2 Operational Boundary (subject to separate approval)
- Proposed Canopy Tree Planting (refer to Plant Schedules on relevant plans)
- Proposed Landscape Planting Area
- Proposed Turfed Area
- Proposed Pedestrian Path
- Proposed OSD
- Indicative Truck Parking
- Proposed Site Signage refer to Architectural Drawing 115123_A_SSD_3000



LANDSCAPE SECTION ELEVATION I-I

SCALE: 1:200 @ A1 (1:400 @ A3)

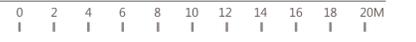

LANDSCAPE SECTION ELEVATION J-J

SCALE: 1:200 @ A1 (1:400 @ A3)



This drawing and design is subject to Ground Ink Pty Ltd copyright and may not be reproduced without written consent. Verify all dimensions on site prior to commencing work. Report all discrepancies to the project manager, prior to construction. Figured dimensions to be taken in preference to scaled drawings. Drawings made to larger scales and those particulars of the work shall take precedence over drawings made to smaller scale and those for general purposes. All work is to conform to relevant Australian standards and other codes as applicable, together with other authorities' requirements and regulations.

Engineer

Architect

Project Manager

Issue	Date	Description	Drawn	Checked
A	7.11.16	DA DRAWINGS	BH	RL
B	22.6.17	DA DRAWINGS	BH	RL

Landscape Architect

ABN 55 163 025 45 ACN 163 025 456
Suite 201, 75 Archer St, Chatswood NSW 2067
Ph (02) 9411 3279 www.groundink.com.au

Project

MOOREBANK PRECINCT EAST STAGE 2

Project Address
Moorebank Avenue, Moorebank, NSW

Date: 22.06.2017

Revision: B

Job Number: 20151210

Drawing Number: LDA-006



Scale: 1:500 @ A1 (1:1000 @ A3)

0 5 10 20 30 40 50m

North


Drawing Name

FREIGHT VILLAGE LANDSCAPE PLAN

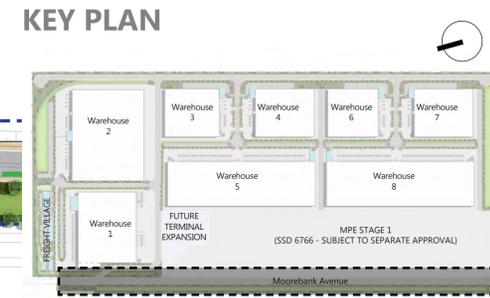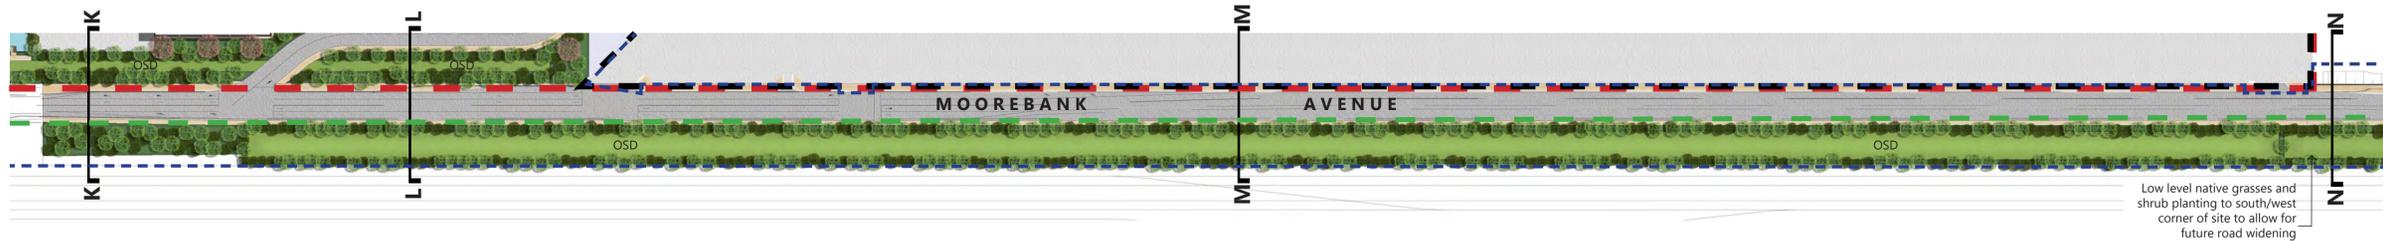


LANDSCAPE SECTION K-K

SCALE: 1:200 @ A1 (1:400 @ A3)

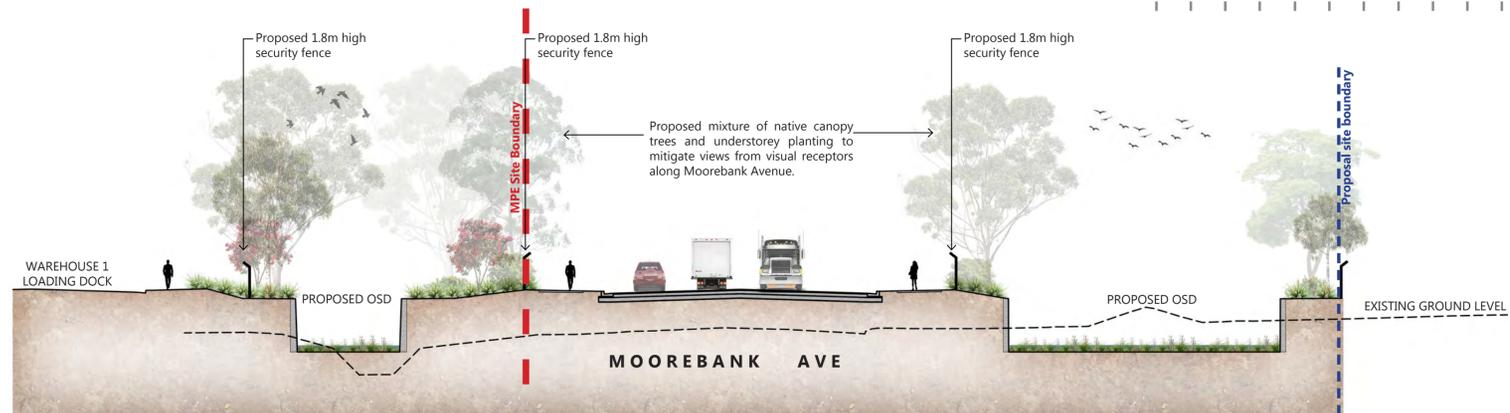



LANDSCAPE SECTION L-L

SCALE: 1:200 @ A1 (1:400 @ A3)

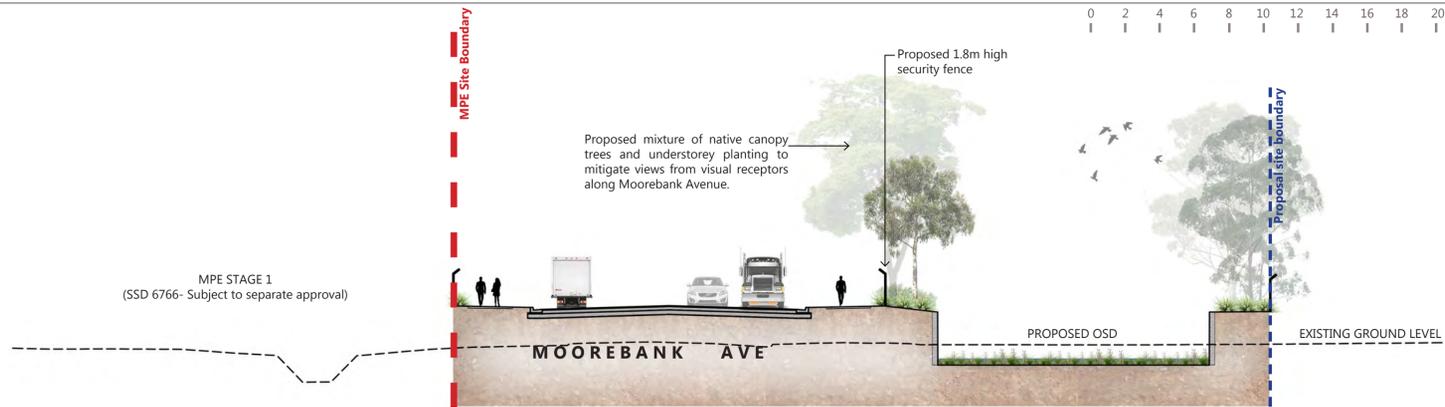


LANDSCAPE SECTION M-M

SCALE: 1:200 @ A1 (1:400 @ A3)

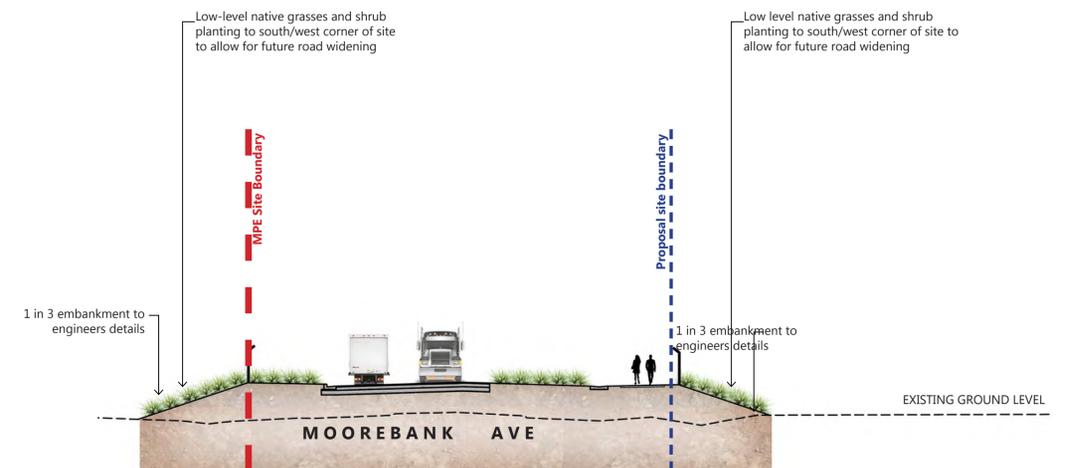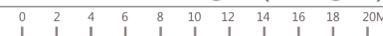

LANDSCAPE SECTION N-N

SCALE: 1:200 @ A1 (1:400 @ A3)

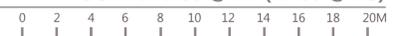

- LEGEND**
- MPE Site Boundary
 - - - MPE Stage 2 Operational Boundary
 - MPE Stage 1 Operational Boundary (subject to separate approval)
 - MPE Stage 2 Operational Boundary (subject to separate approval)
 - Proposed Canopy Tree Planting (refer to Plant Schedules on relevant plans)
 - Proposed Landscape Planting Area
 - Proposed Turfed Area
 - Proposed Pedestrian Path
 - Proposed OSD

This drawing and design is subject to Ground Ink Pty Ltd copyright and may not be reproduced without written consent. Verify all dimensions on site prior to commencing work. Report all discrepancies to the project manager, prior to construction. Figured dimensions to be taken in preference to scaled drawings. Drawings made to larger scales and those particulars of the work shall take precedence over drawings made to smaller scale and those for general purposes. All work is to conform to relevant Australian standards and other codes as applicable, together with other authorities' requirements and regulations.

Engineer
 ARCADIS
 Design & Consultancy for natural and built assets

Architect
 REID CAMPBELL
 TACTICAL GROUP

Project Manager
 TACTICAL GROUP

Issue	Date	Description	Drawn	Checked
A	7.11.16	DA DRAWINGS	BH	RL
B	22.6.17	DA DRAWINGS	BH	RL

Landscape Architect
 groundink
 Suite 201, 75 Archer St, Chatswood NSW 2067
 Ph (02) 9411 3279 www.groundink.com.au

Project
MOOREBANK PRECINCT EAST STAGE 2
 Project Address
 Moorebank Avenue, Moorebank, NSW

Date
22.06.2017
 Scale
 1:500 @ A1 (1:1000 @ A3)
 0 5 10 20 30 40 50m
 Drawing Name
MOOREBANK AVE LANDSCAPE SECTIONS

Revision
B
 Job Number
 20151210
 Drawing Number
LDA-007
 North