




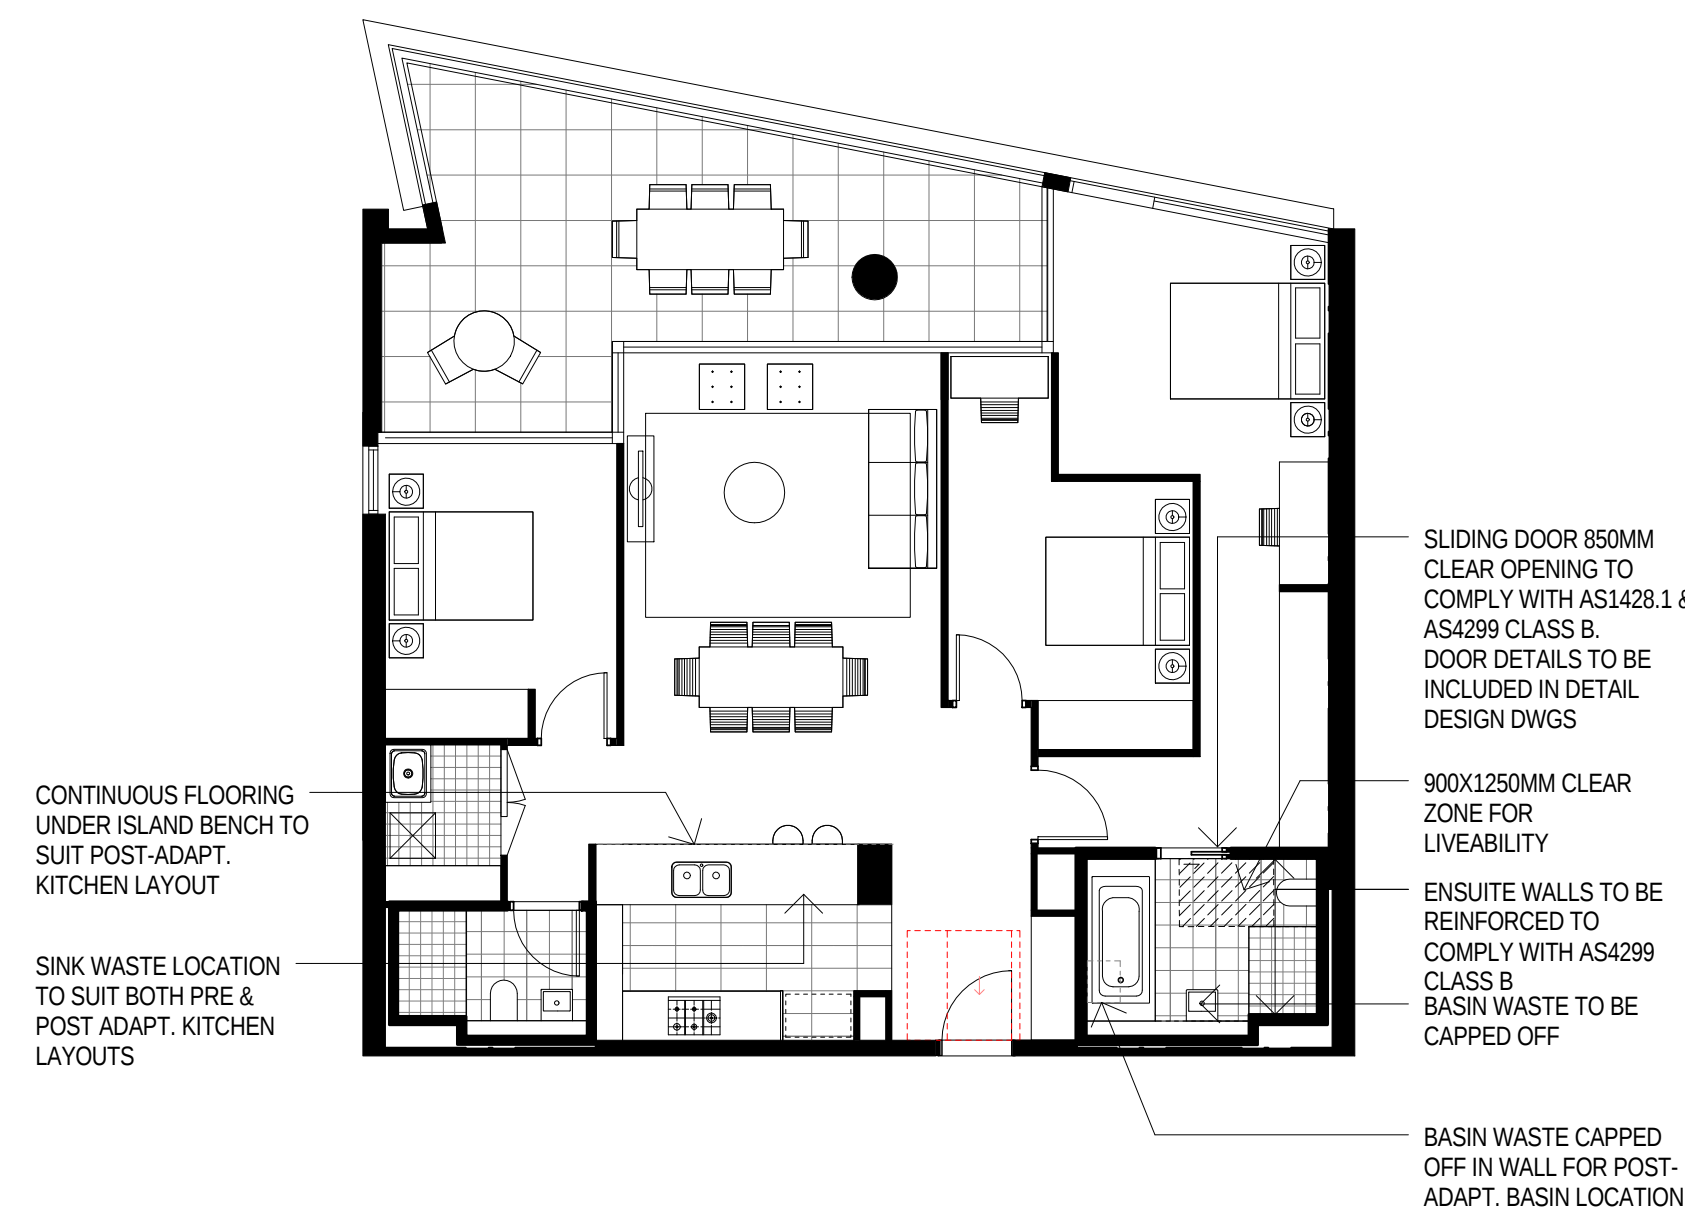


1 3 BED_TYPE 3_PRE ADAPTABLE
BLDG 2-LEVEL 23-35

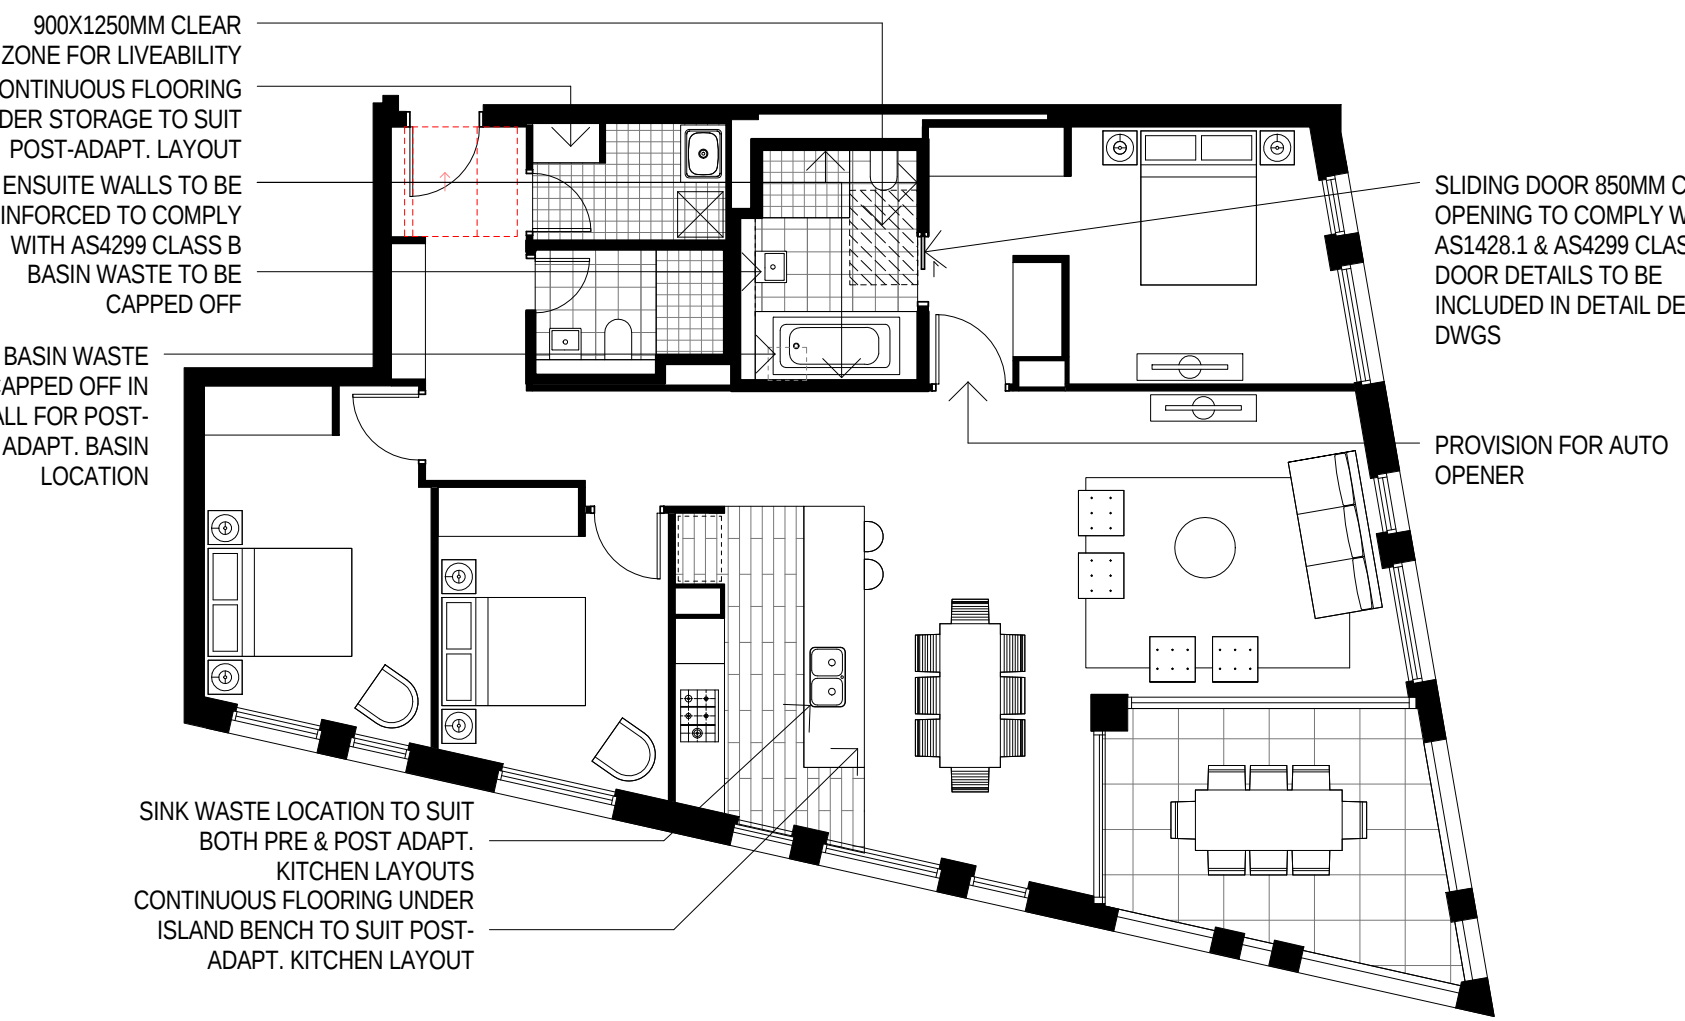


3 3 BED_TYPE 4_PRE ADAPTABLE
BLDG 3-LEVEL 2-7

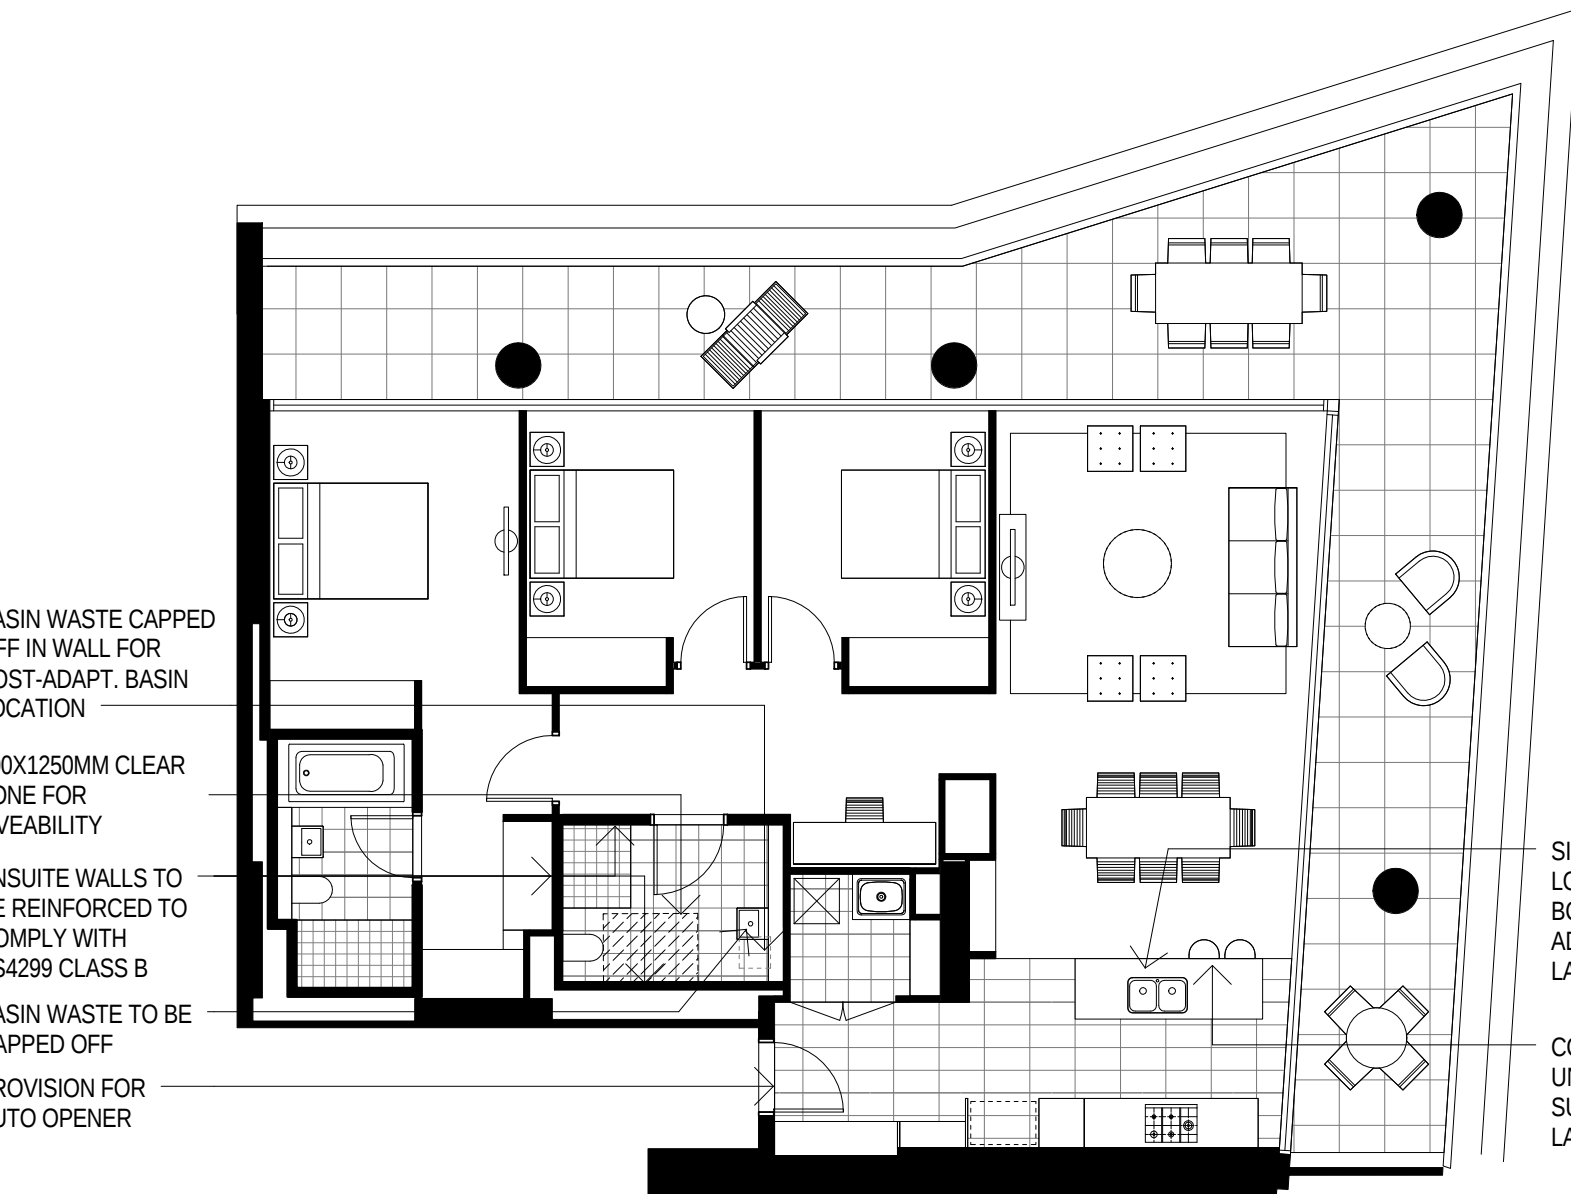


5 3 BED_TYPE 5_PRE ADAPTABLE
BLDG 2-LEVEL 11

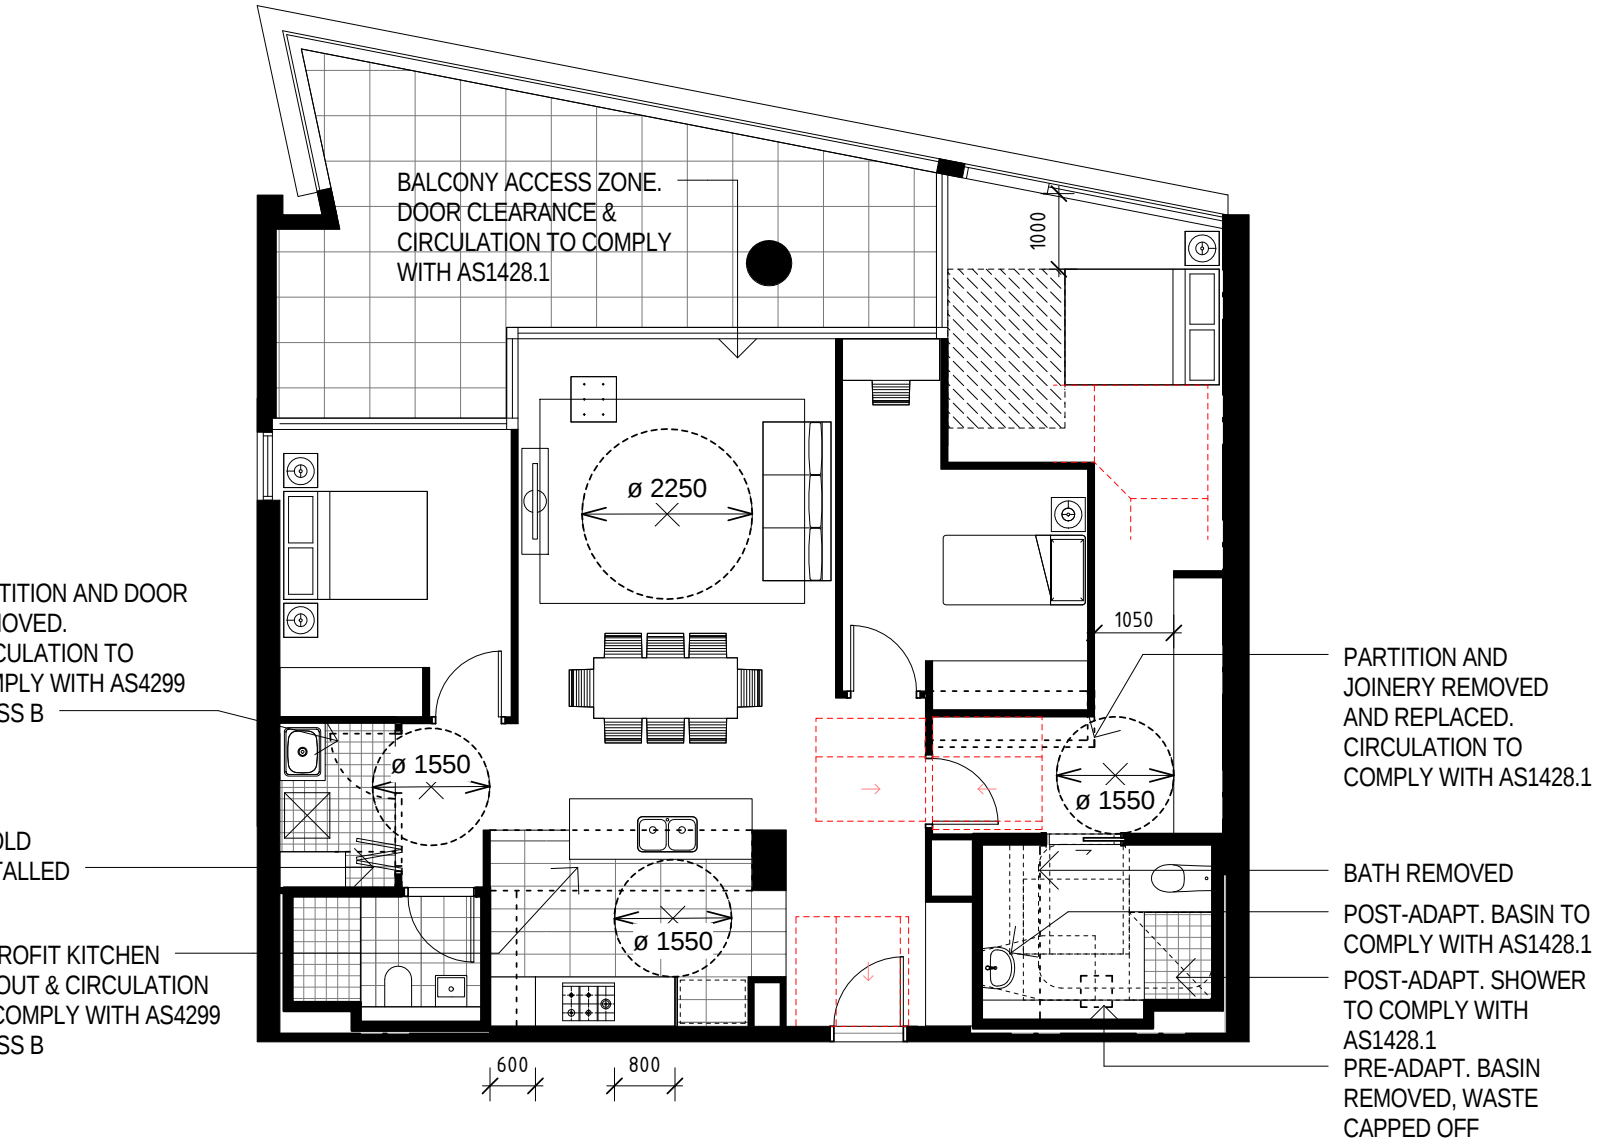


2 3 BED_TYPE 3_POST ADAPTABLE
BLDG 2-LEVEL 23-35

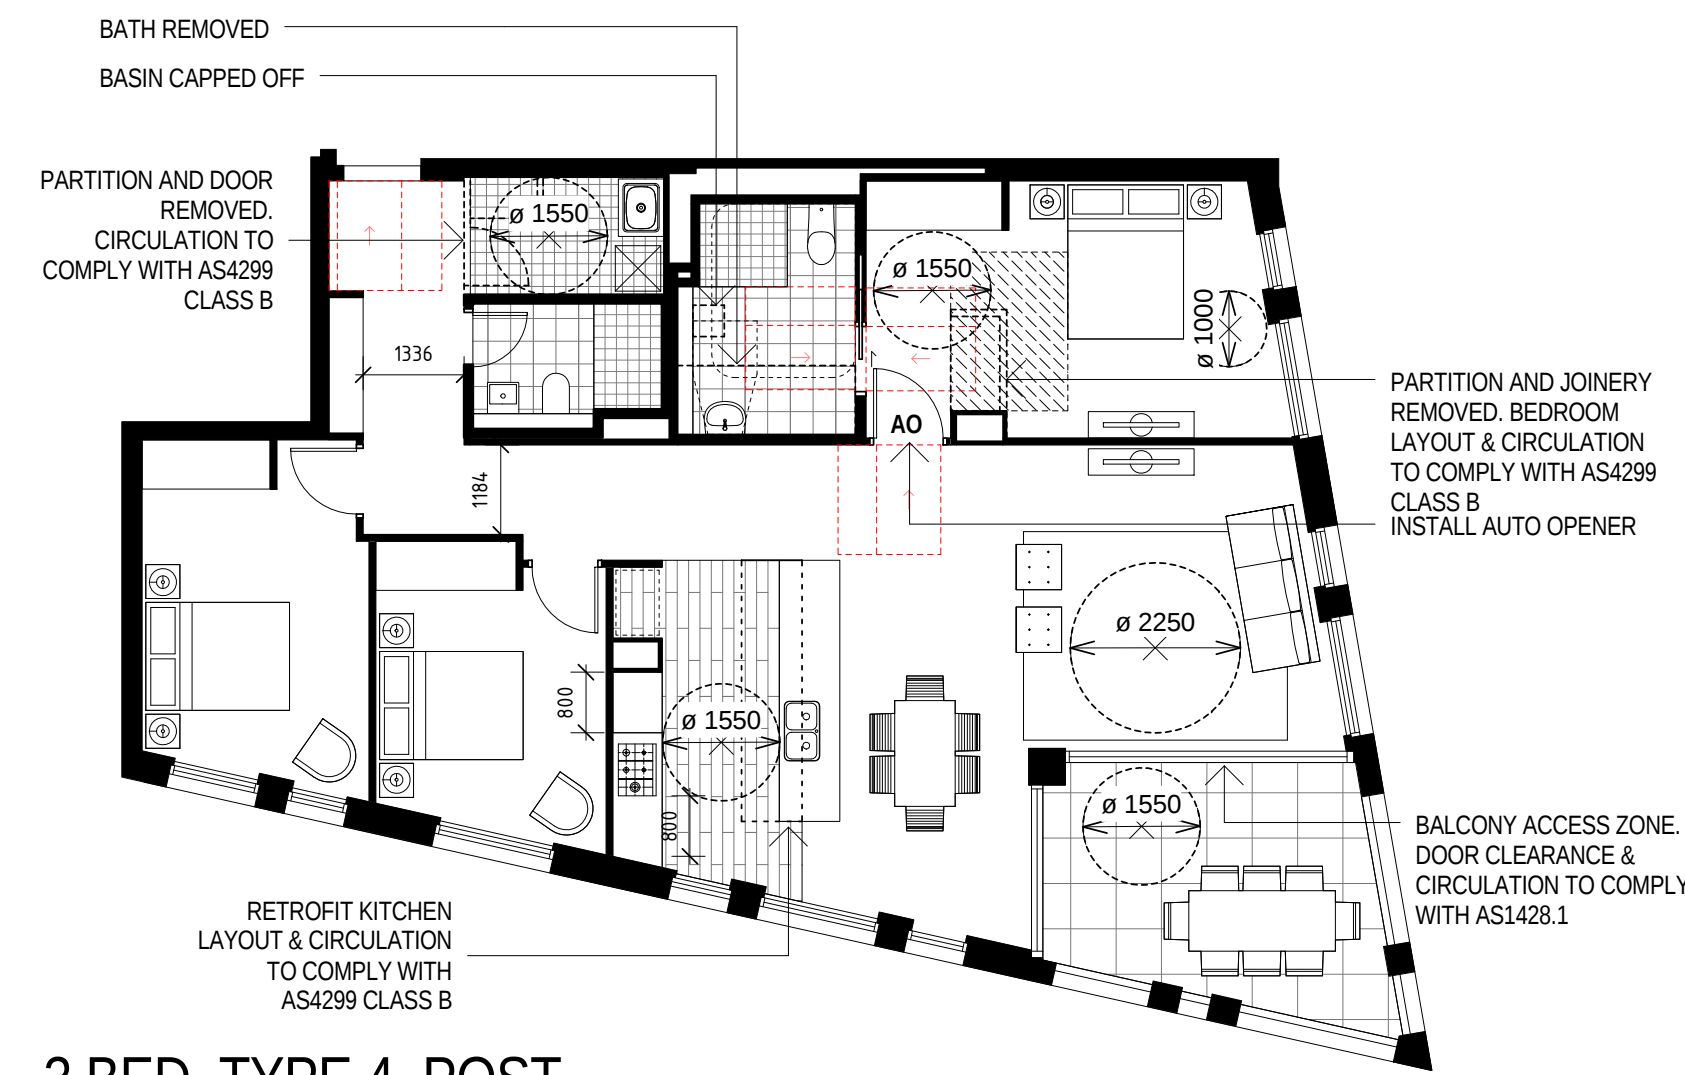


4 3 BED_TYPE 4_POST ADAPTABLE
BLDG 3-LEVEL 2-7

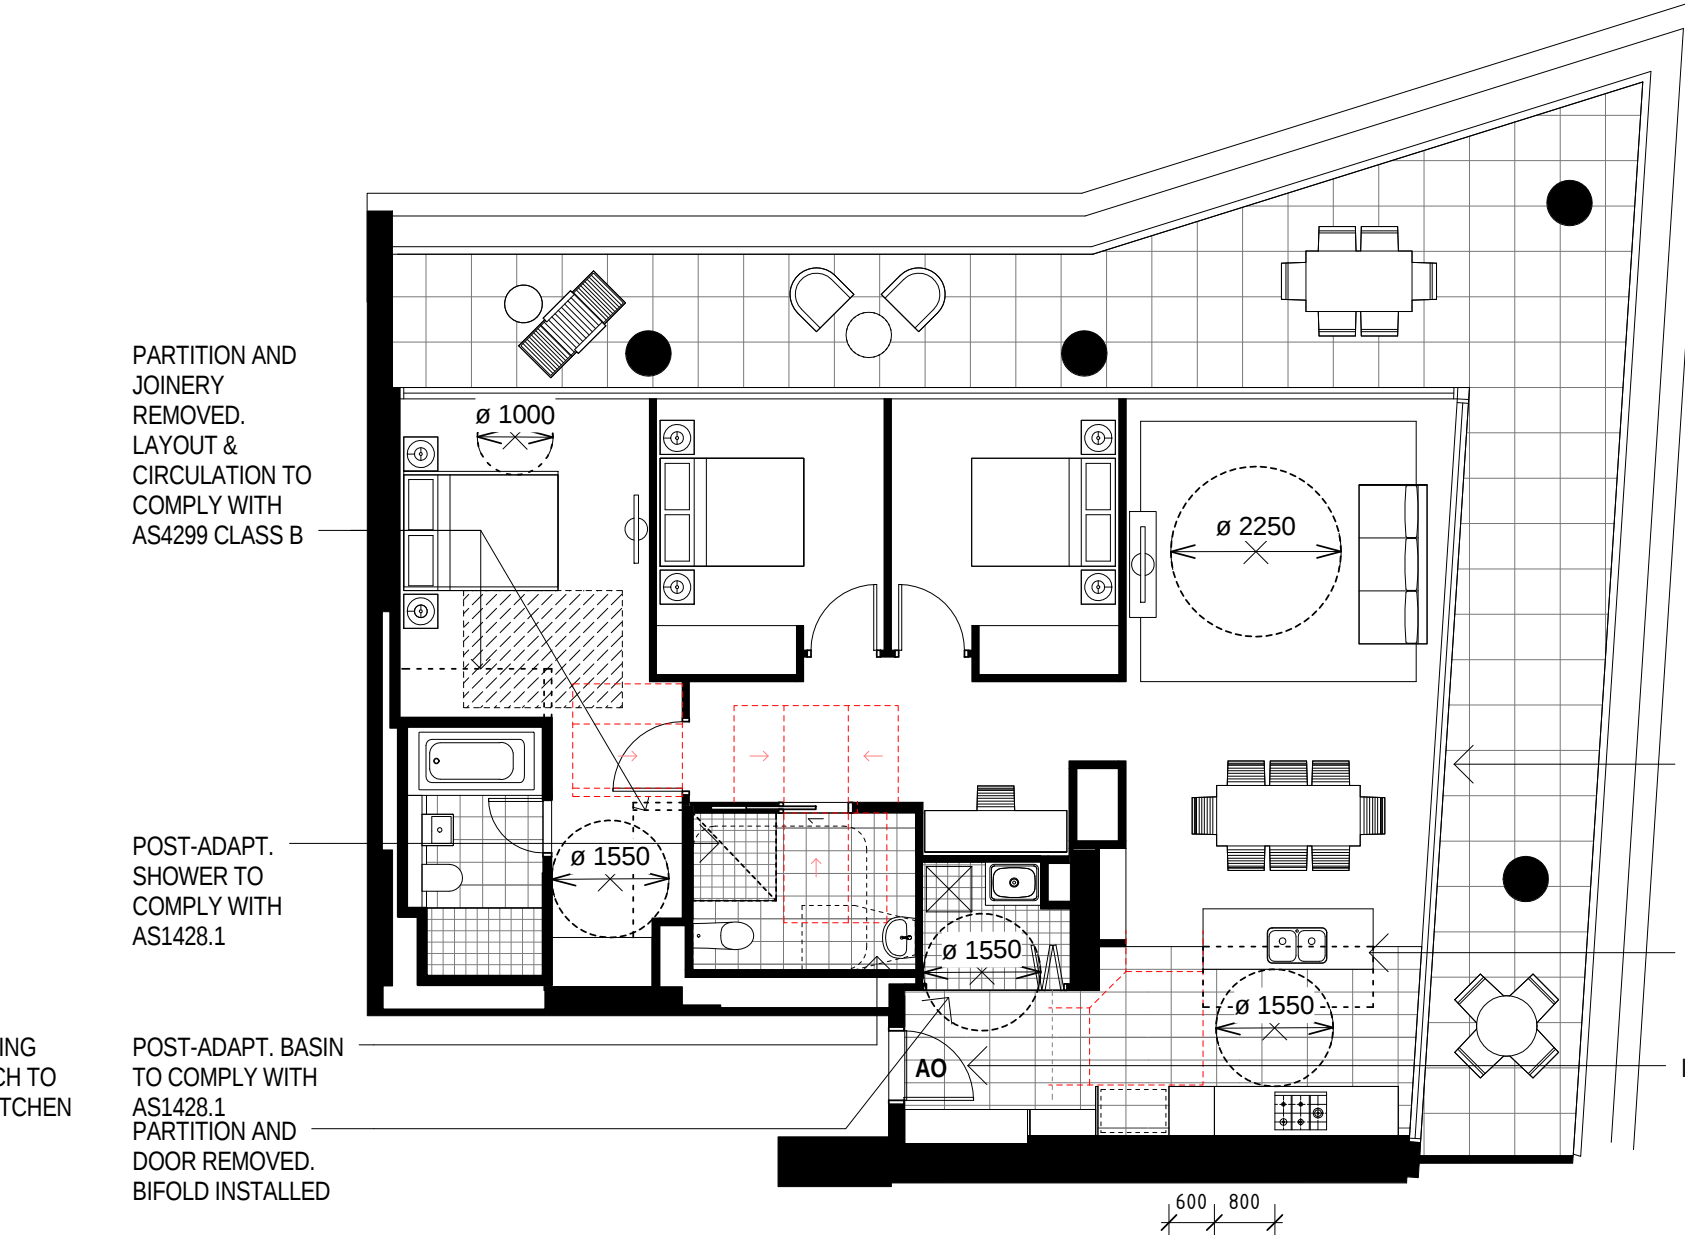

6 3 BED_TYPE 5_POST ADAPTABLE
BLDG 2-LEVEL 11

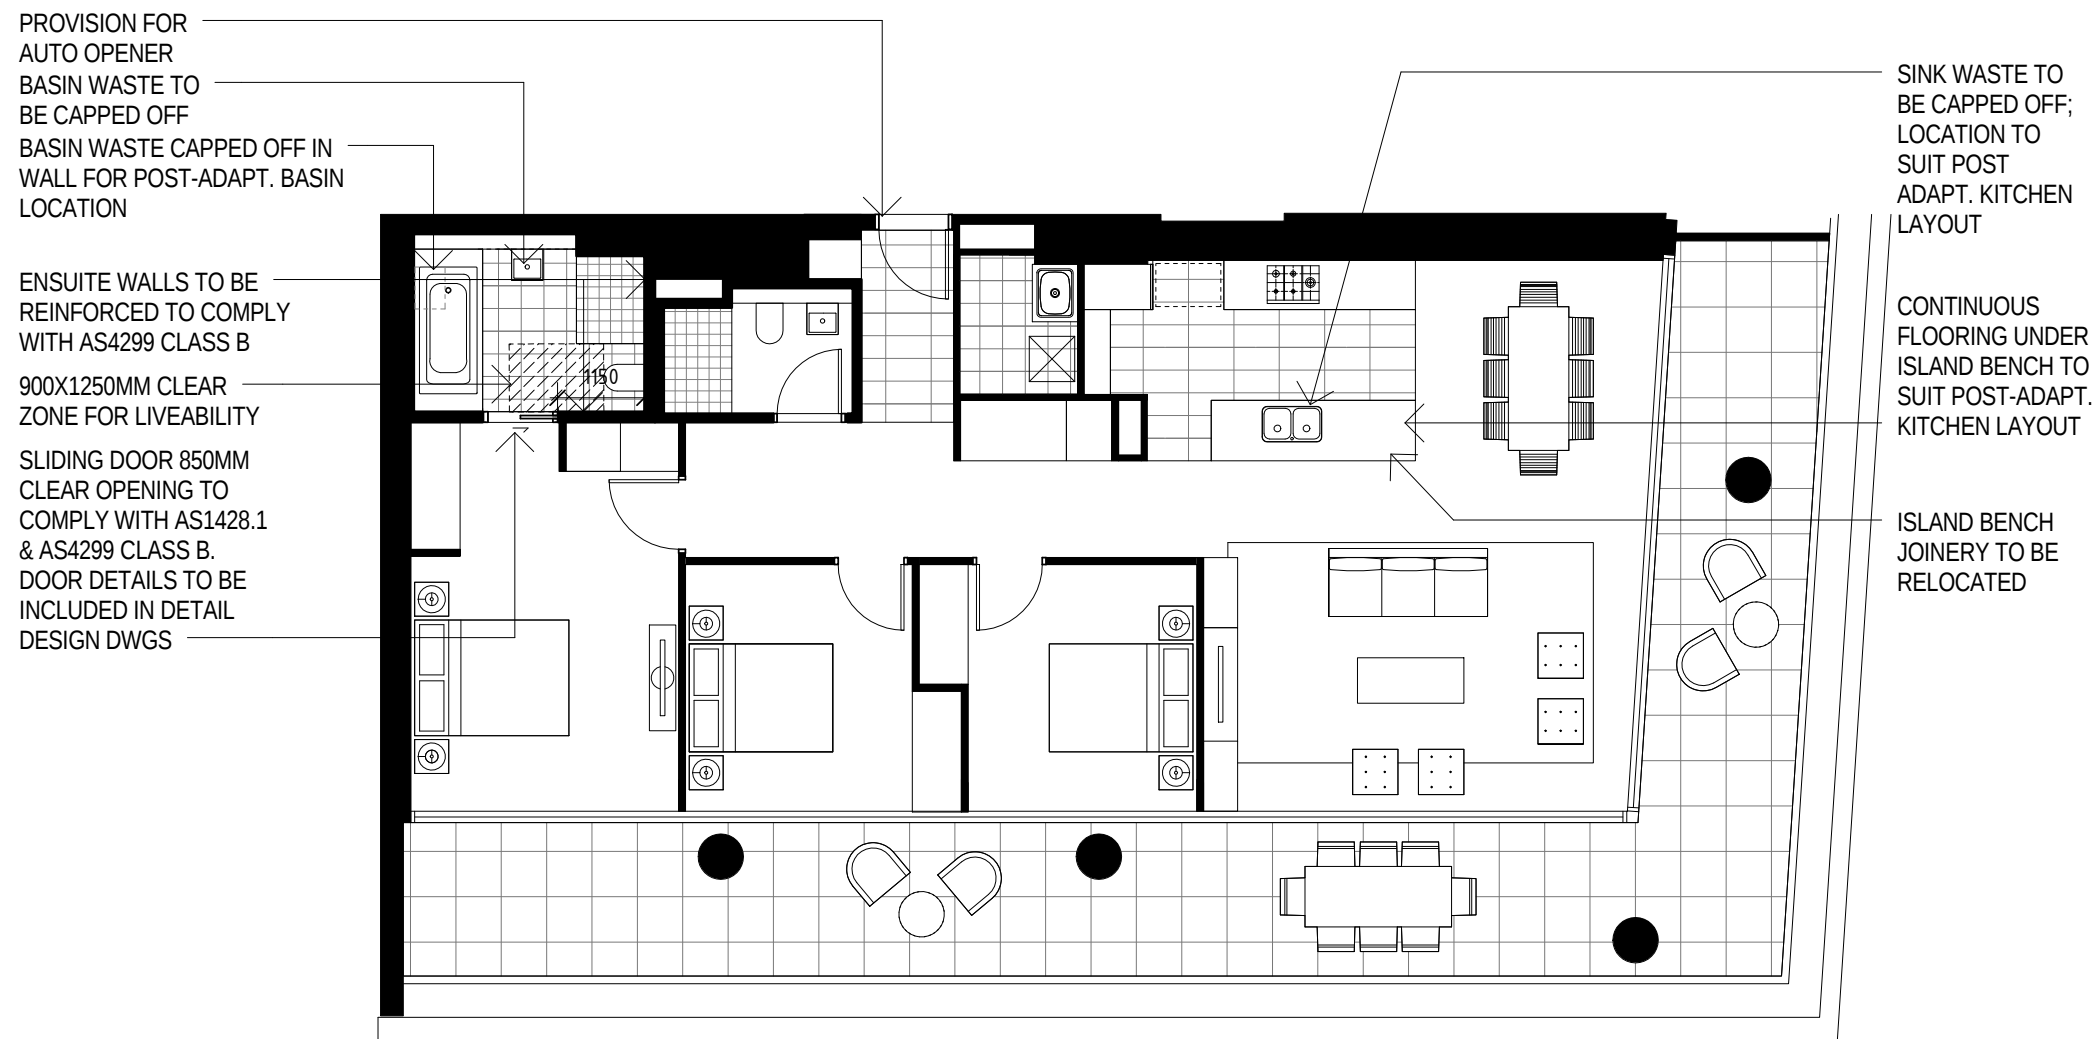

7 3 BED_TYPE 6_PRE ADAPTABLE
BLDG 2-LEVEL 11

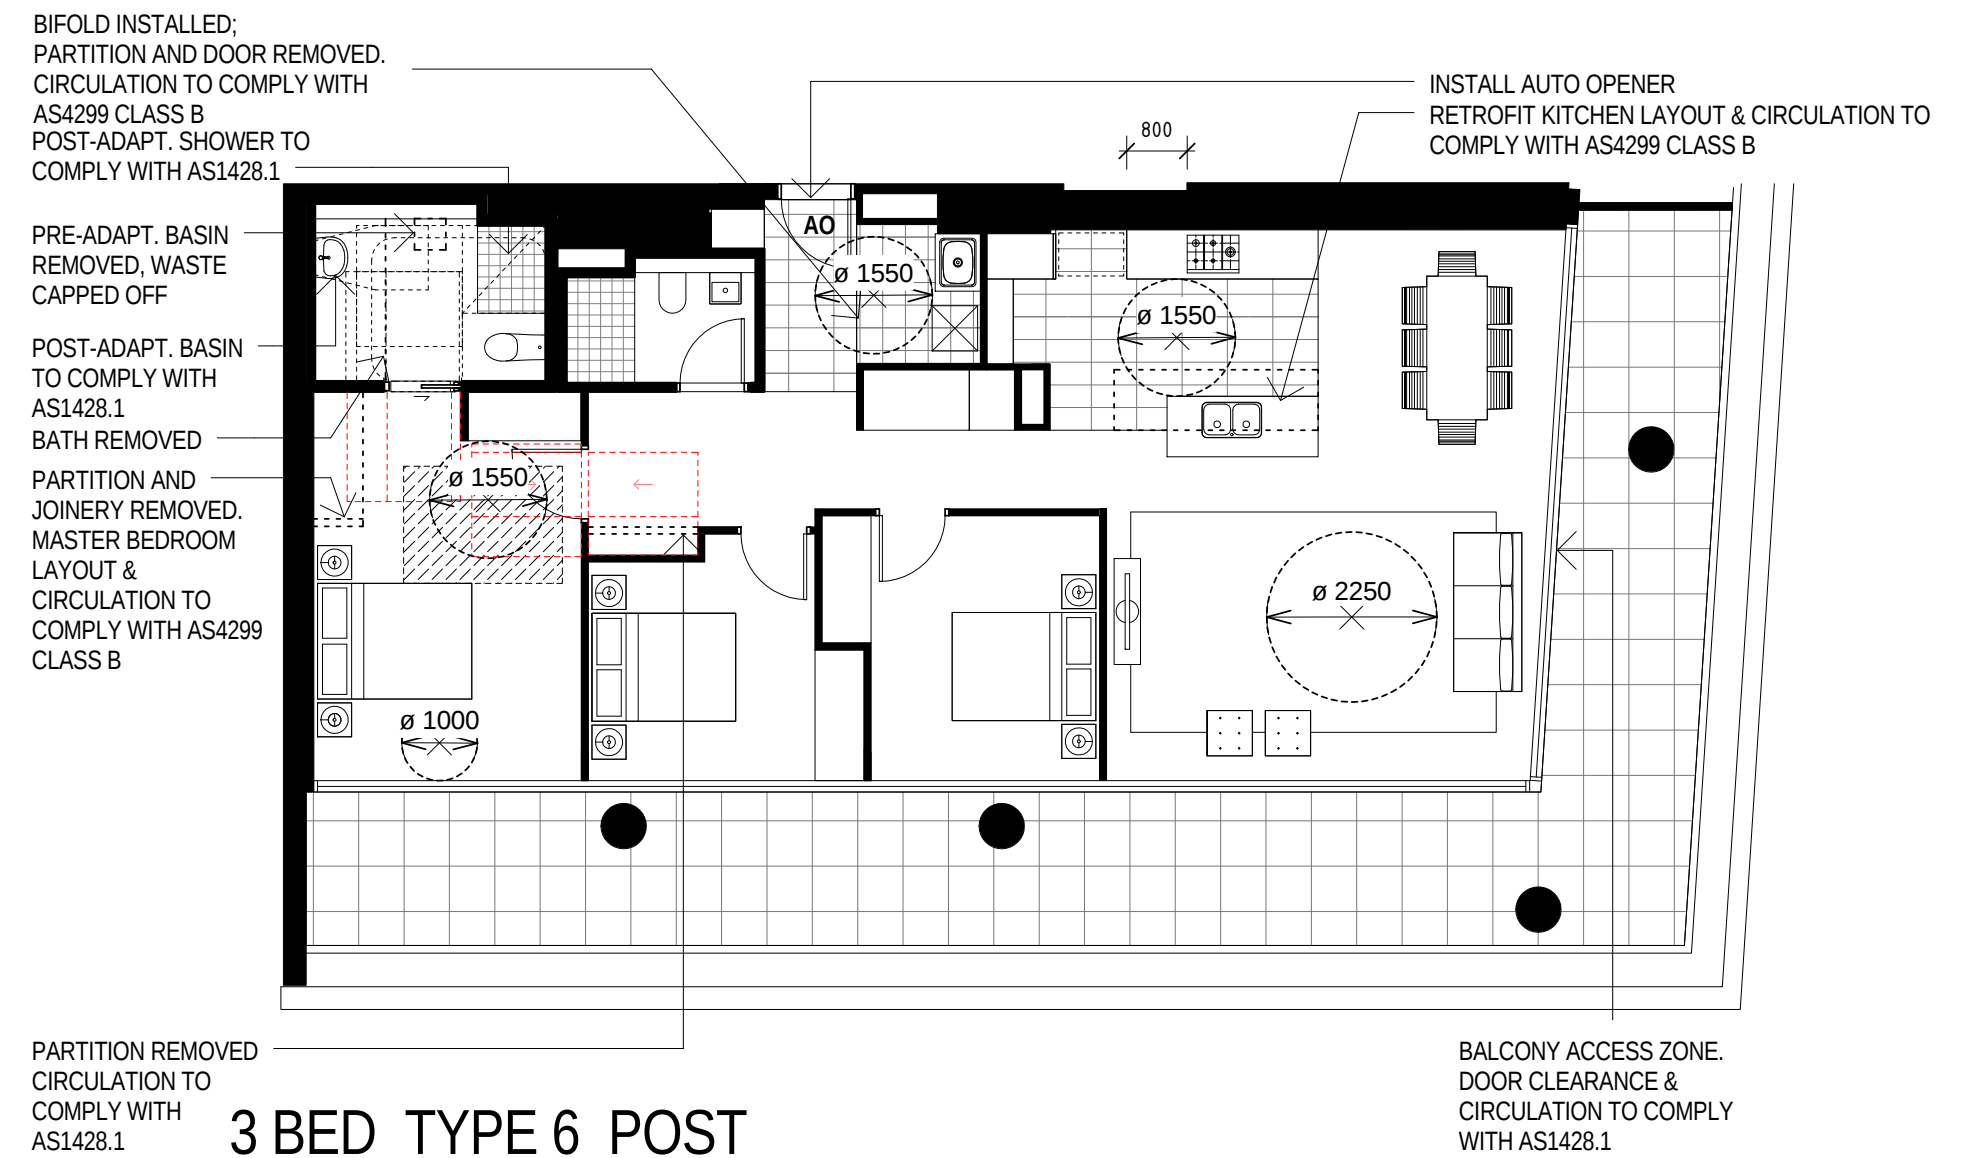

8 3 BED_TYPE 6_POST ADAPTABLE
BLDG 2-LEVEL 11



Telephone +61 2 8297 7200
Facsimile +61 2 8297 7299
www.bvm.com.au

INTELLECTUAL PROPERTY
COPYRIGHT BVM ARCHITECTURE PTY LIMITED. UNLESS OTHERWISE AGREED IN WRITING, ALL RIGHTS TO THIS DOCUMENT ARE SUBJECT TO PAYMENT IN FULL OF ALL BVM CHARGES. THIS DOCUMENT MAY ONLY BE USED FOR THE EXPRESS PURPOSE AND PROJECT FOR WHICH IT HAS BEEN CREATED AND DELIVERED. AS NOTIFIED IN WRITING BY BVM AND THIS DOCUMENT MAY NOT BE OTHERWISE USED OR COPIED. ANY UNAUTHORISED USE OF THIS DOCUMENT IS AT THE USER'S SOLE RISK AND WITHOUT LIMITING BVM'S RIGHTS, THE USER RELEASES AND INDEMNIFIES BVM FROM AND AGAINST ALL LOSS SO ARISING.

NOTE
CONTRACTOR TO CHECK AND VERIFY ALL DIMENSIONS ON SITE PRIOR TO COMMENCEMENT OF WORK OR PREPARATION OF SHOP DRAWINGS. DO NOT SCALE THIS DRAWING.

ISSUE	DATE	FOR
A	21/07/16	DA - Coordination Issue
B	17/08/16	Access Coordination
C	09/09/16	Access Coordination
D	15/09/16	DA - 95% Issue
E	21/09/16	Access Coordination
F	28/09/16	DA - 100% Issue
G	23/11/16	DA Issue
H	05/06/17	DA - Consultant Coord Issue
I	09/06/17	DA Issue
J	14/06/17	DA Issue

CONSULTANT
URBIS
TEL 02 8233 7621
CONSULTANT
BG&E
TEL 02 9770 3300
CONSULTANT
JHA
TEL 02 9437 1000
CONSULTANT
SHELMERDINES CONSULTING ENG.
TEL 02 9436 3021
PROJECT MANAGER
MIRVAC DEVELOPMENT
TEL 02 9080 8000
CLIENT



MIRVAC
CLIENT NUMBER
TEL 02 9080 8000
PROJECT

2 FIGTREE DRIVE
SYDNEY OLYMPIC PARK (SOP 53)
BVM PROJECT NUMBER

S1502006
DRAWING KEY

PROJECT NORTH TRUE NORTH
GRAPHIC SCALE

SCALE @ A1
1:100 DO NOT SCALE
STATUS

DESIGN DEVELOPMENT
DRAWING

ADAPTABLE APARTMENTS 2
ISSUE
DA-2201 J