

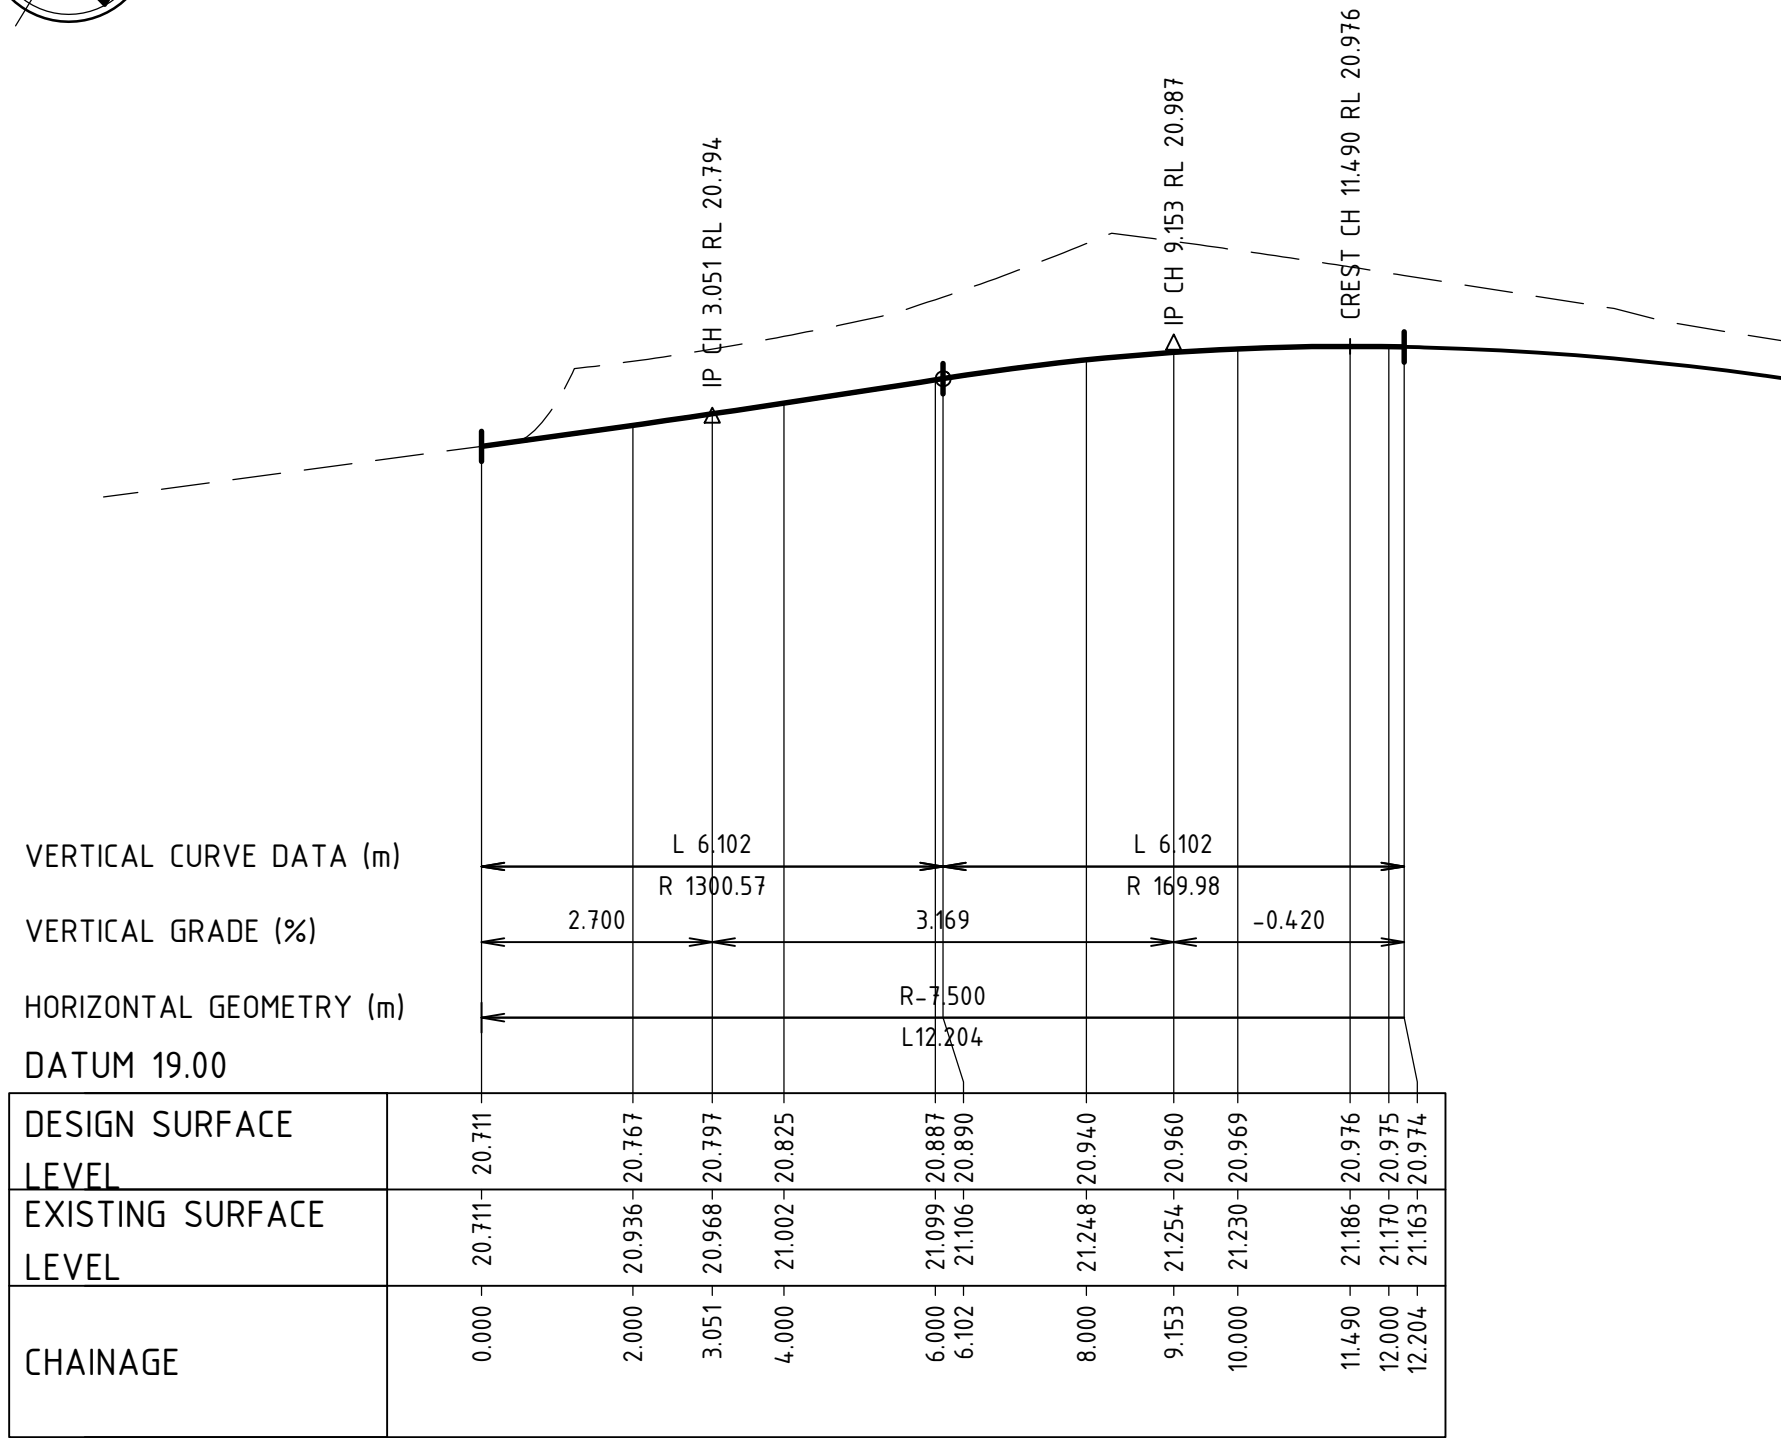


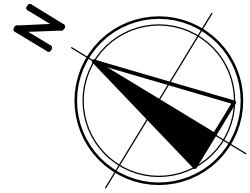


KR01 LONGITUDINAL SECTION

SCALE HORIZ. 1:100 VERT. 1:20

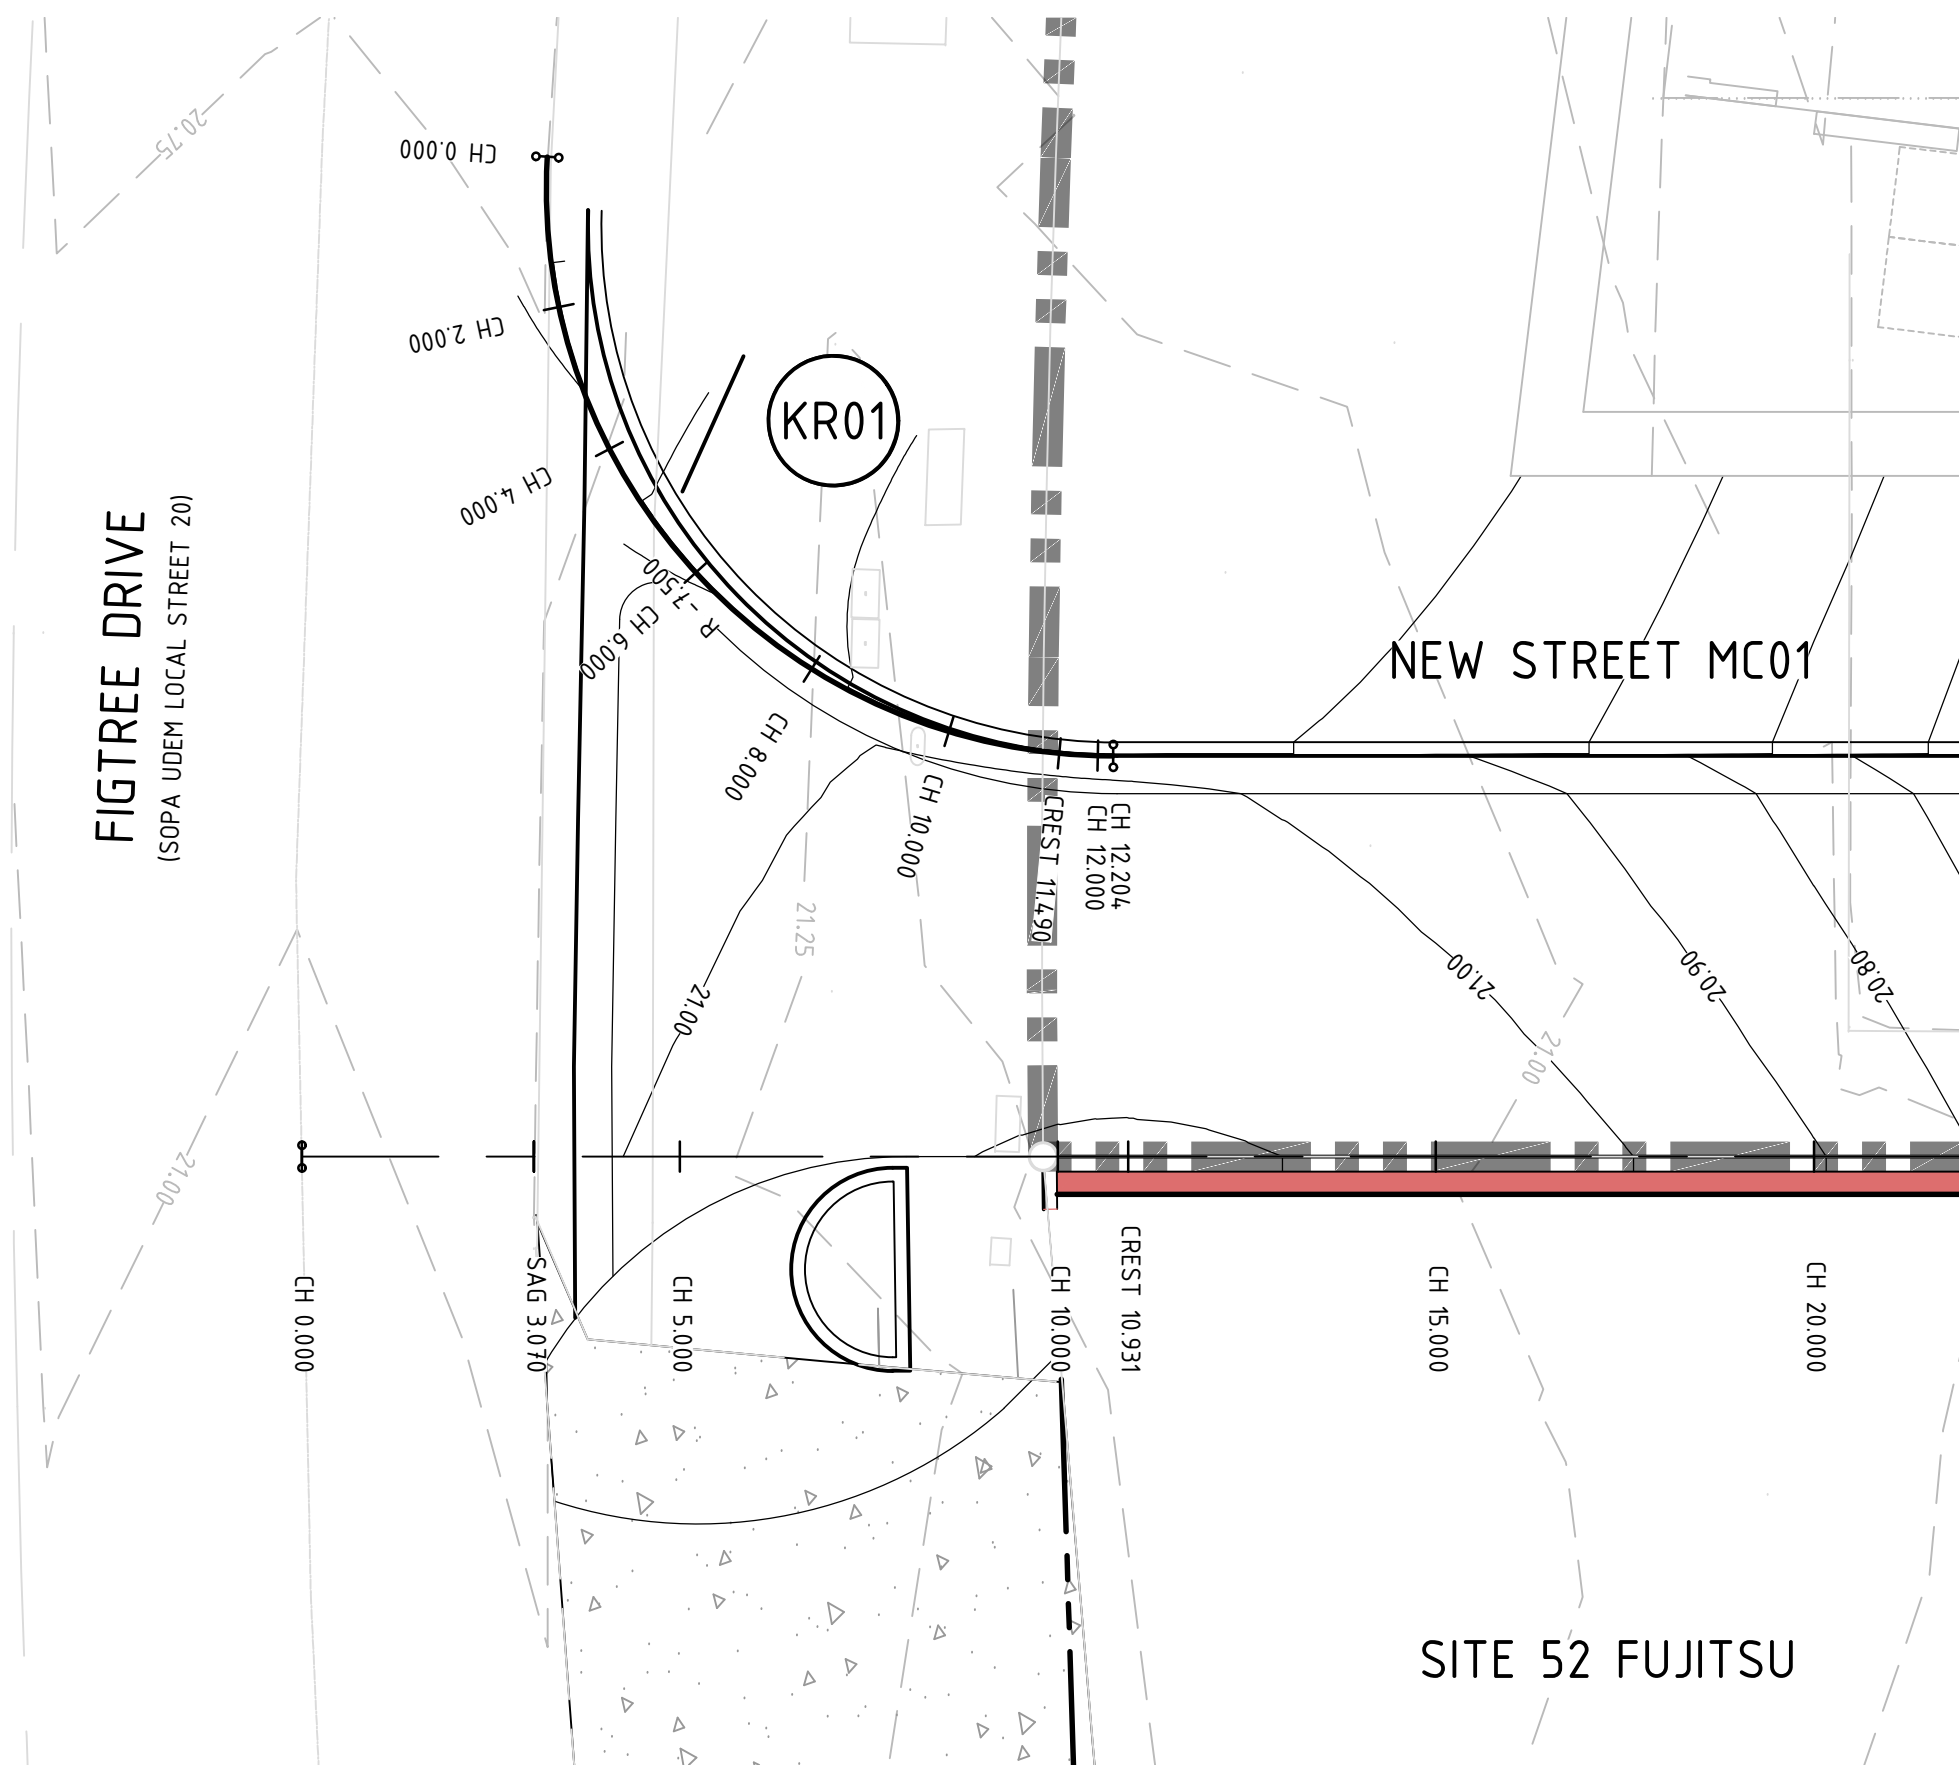


SITE 52 FUJITSU

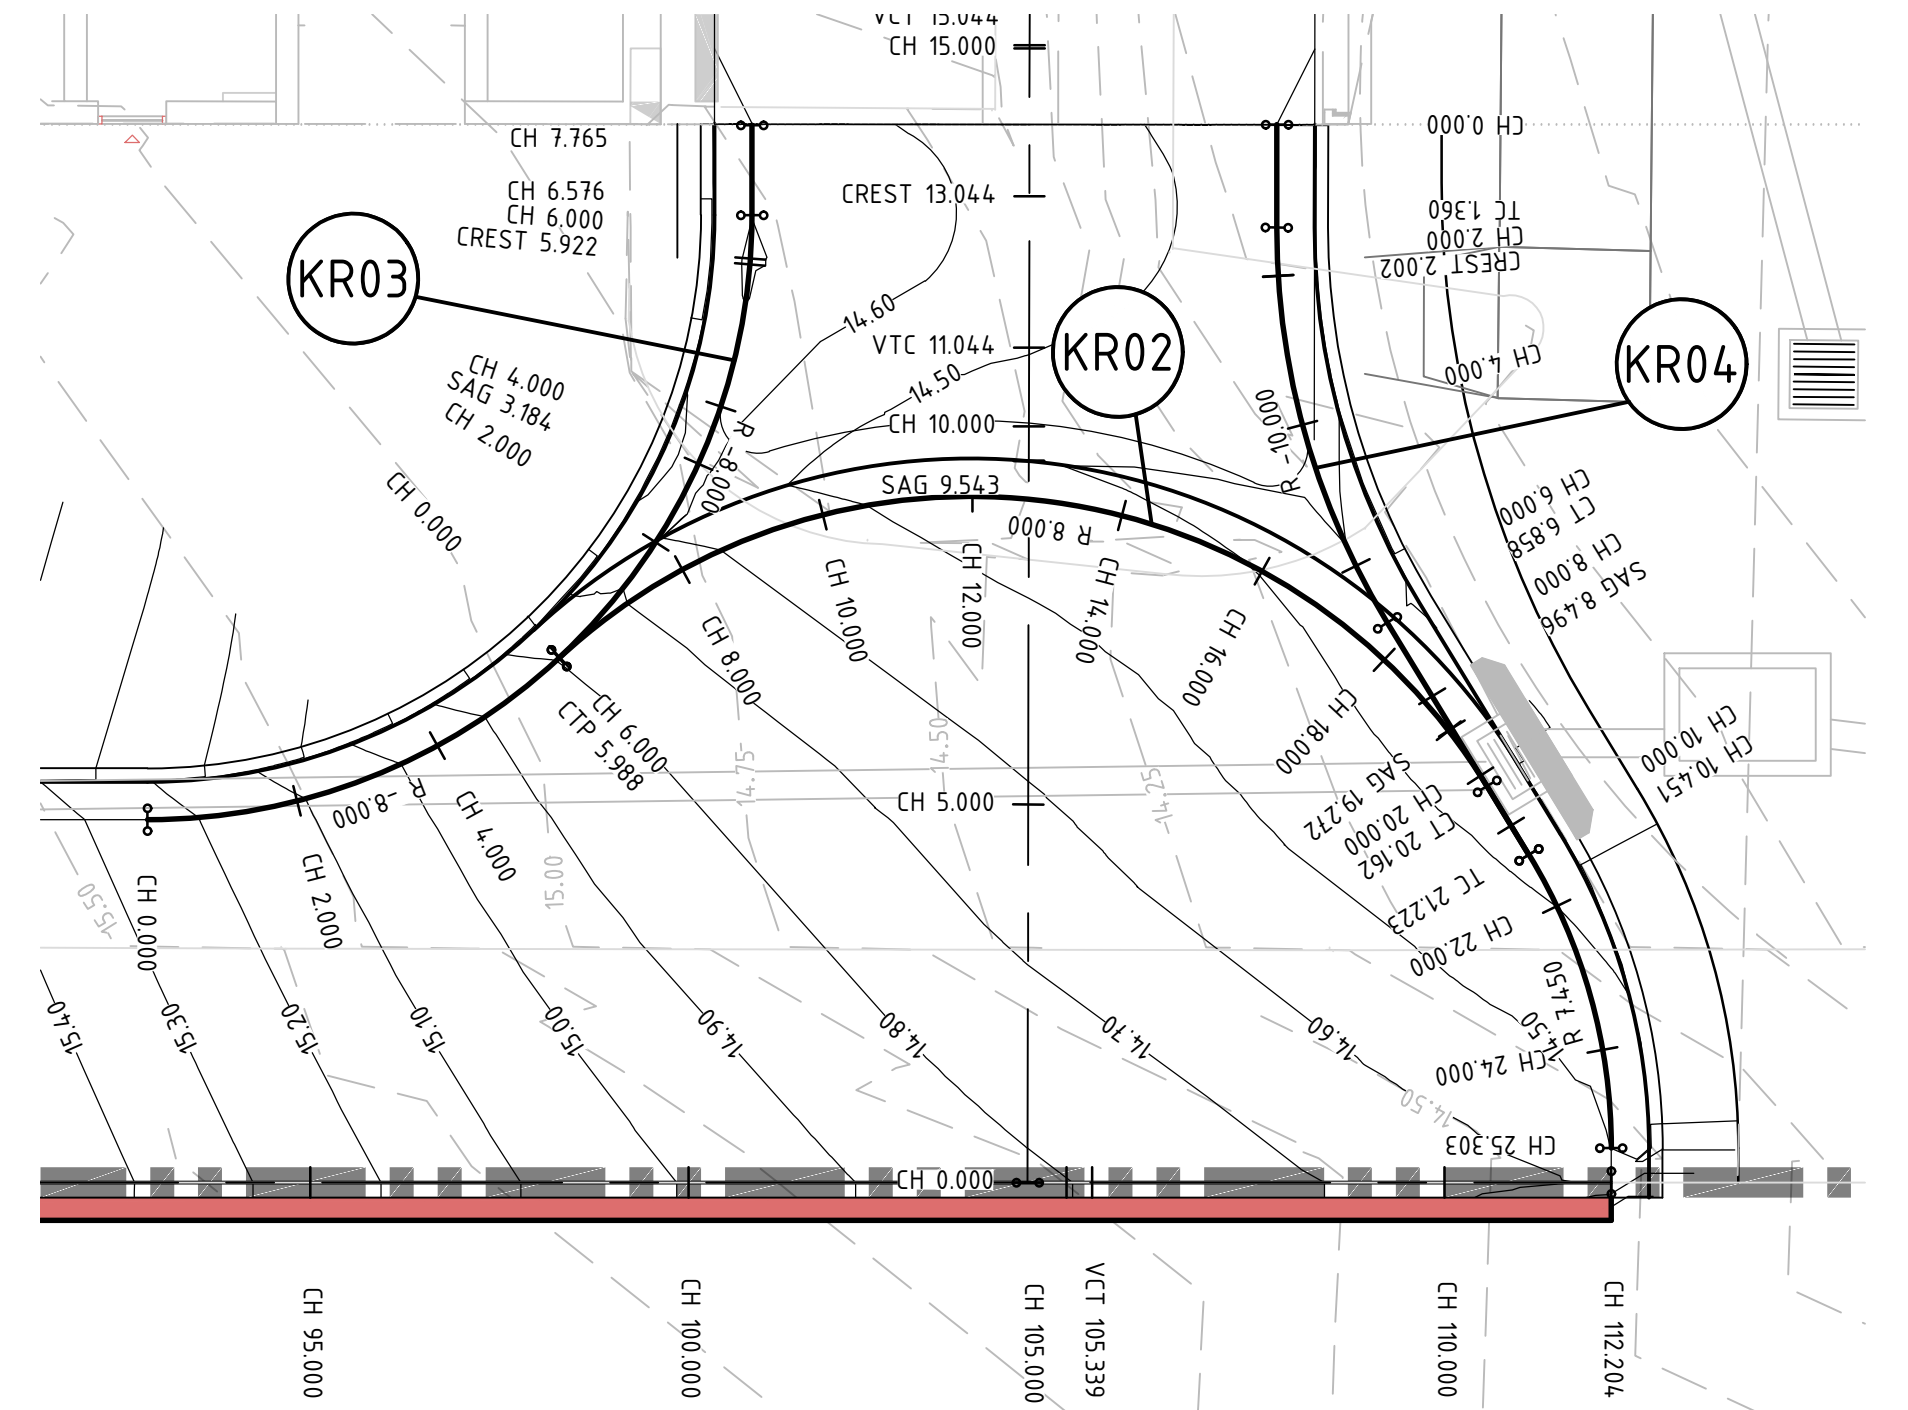


SITE 52 FUJITSU

- LEGEND
- SITE BOUNDARY
 - K&G
 - ER
 - DC
 - DESIGN CONTOURS
 - EXISTING CONTOURS
 - KERB AND GUTTER
 - EDGE RESTRAINT
 - DISHED CROSSING
 - DESIGN CONTOURS
 - EXISTING CONTOURS

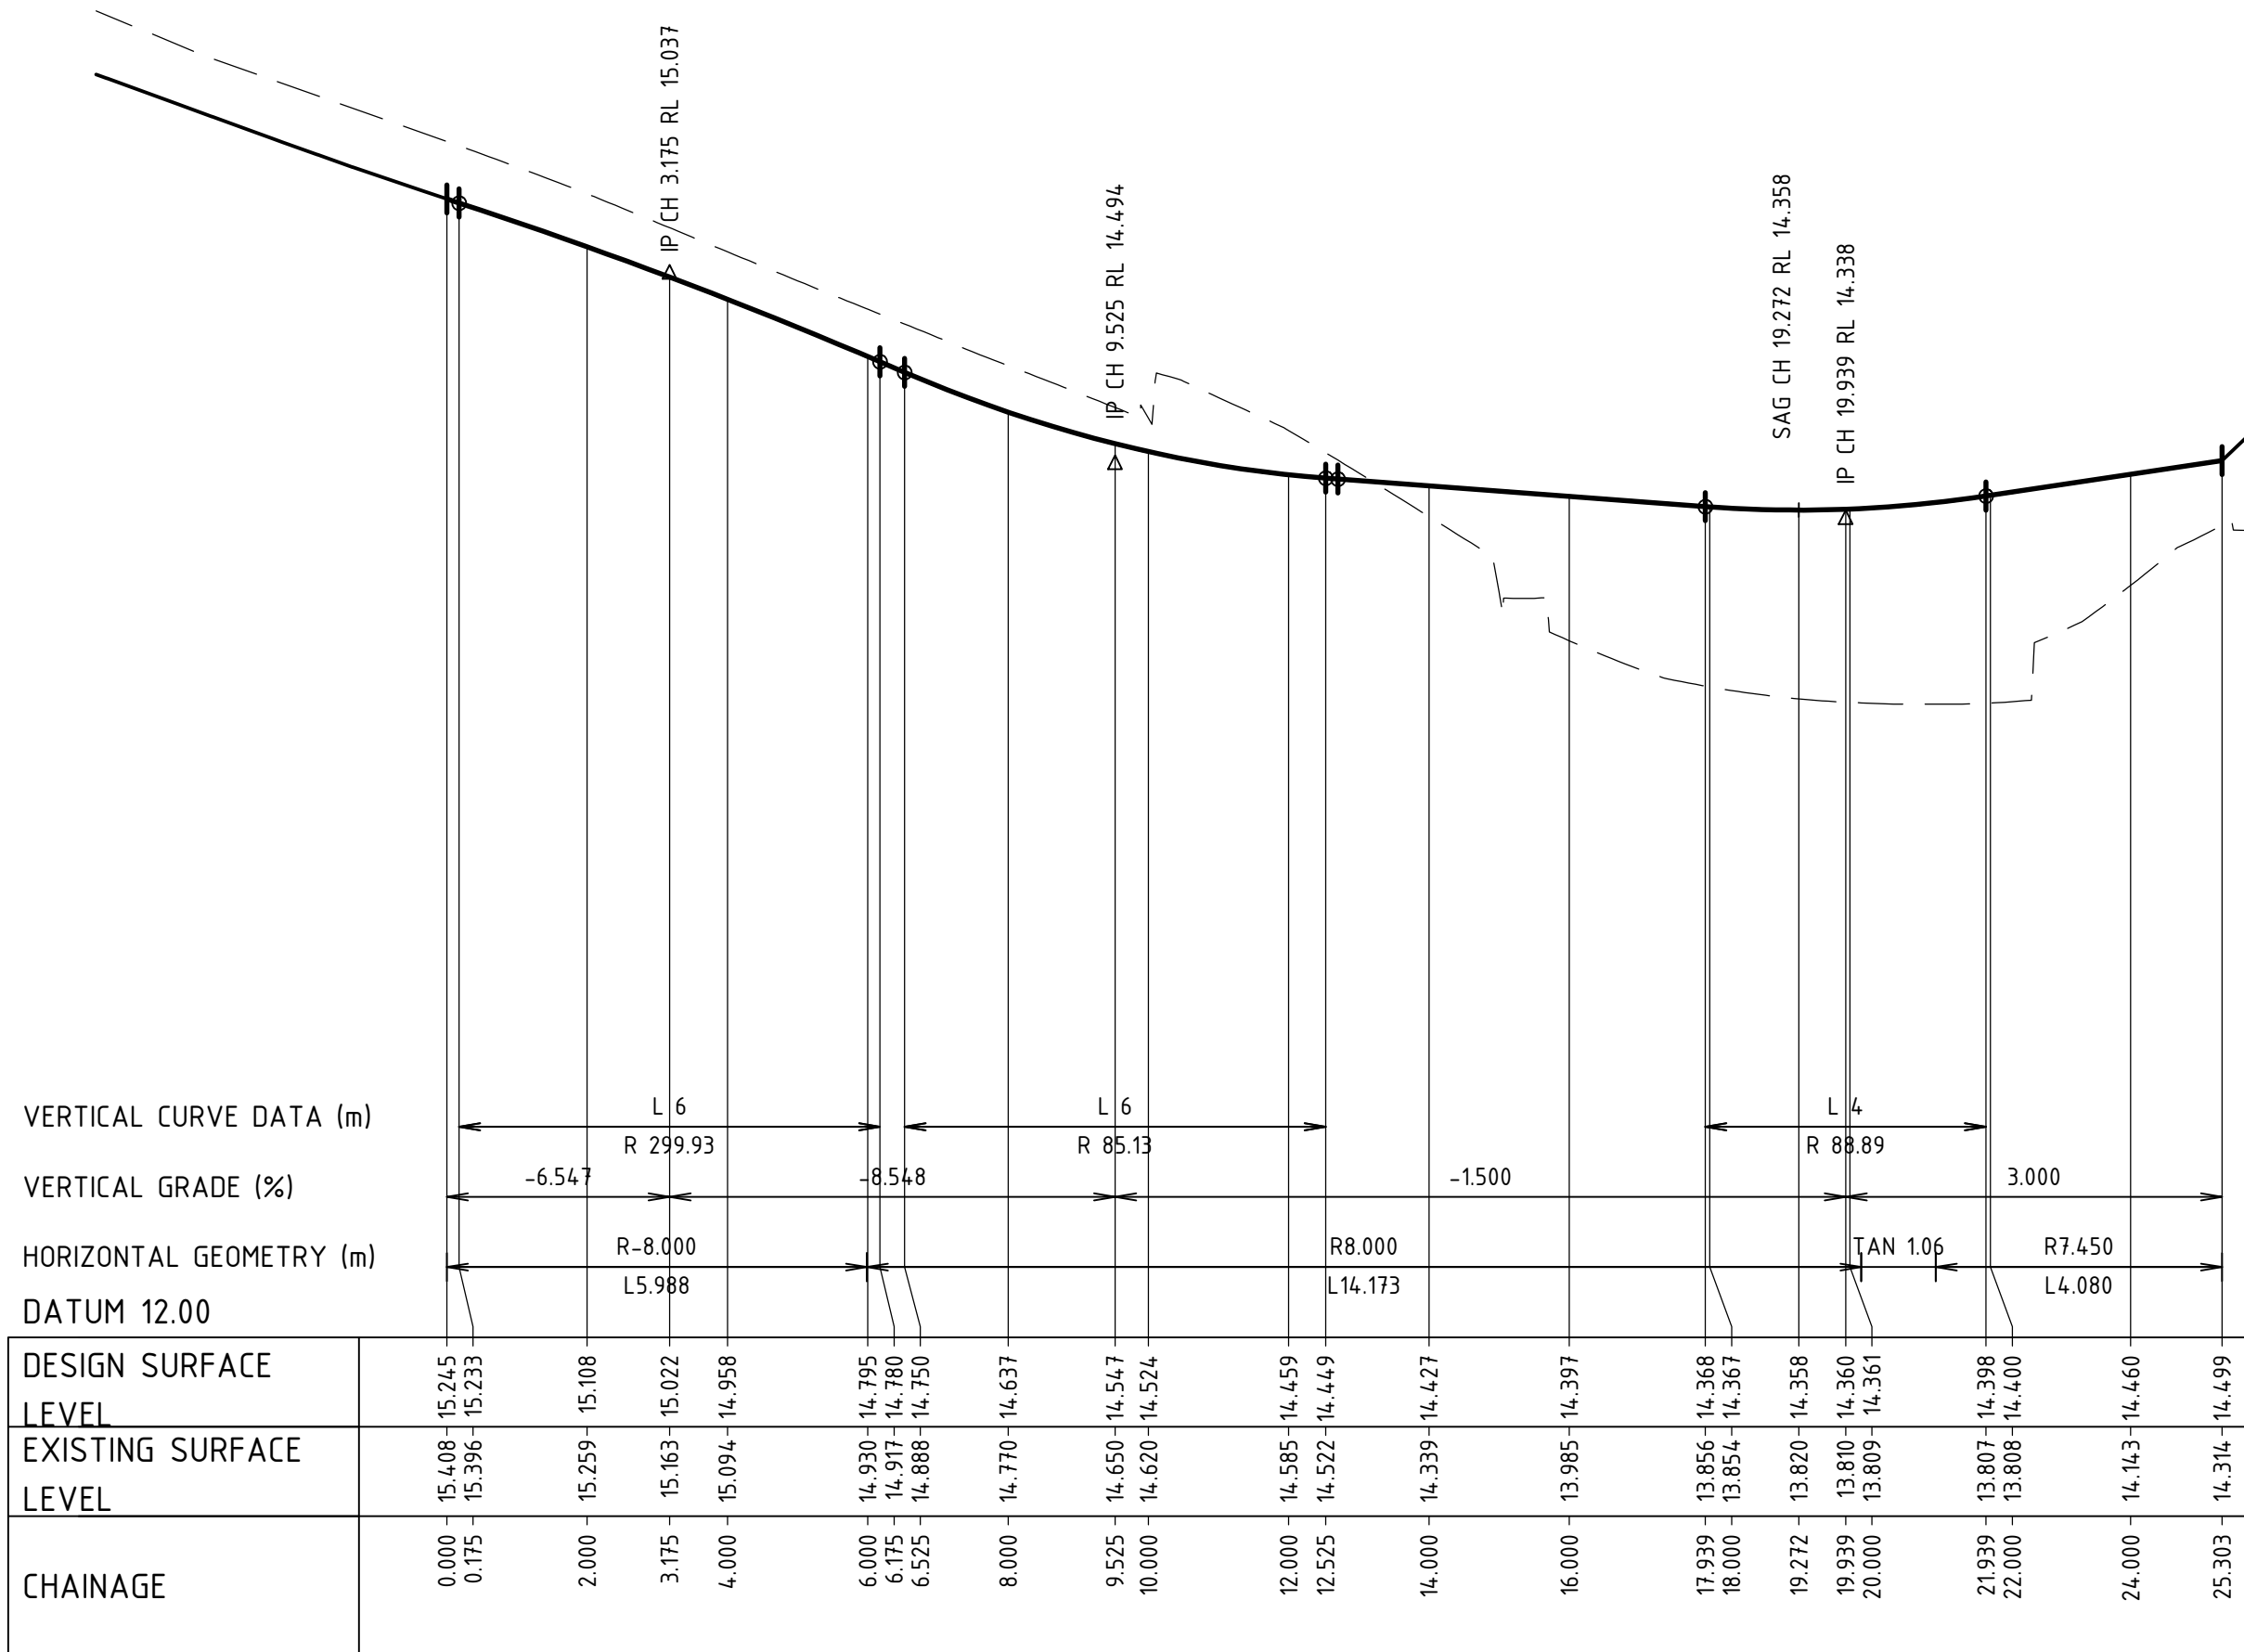


KR02 LONGITUDINAL SECTION

SCALE HORIZ. 1:100 VERT. 1:20

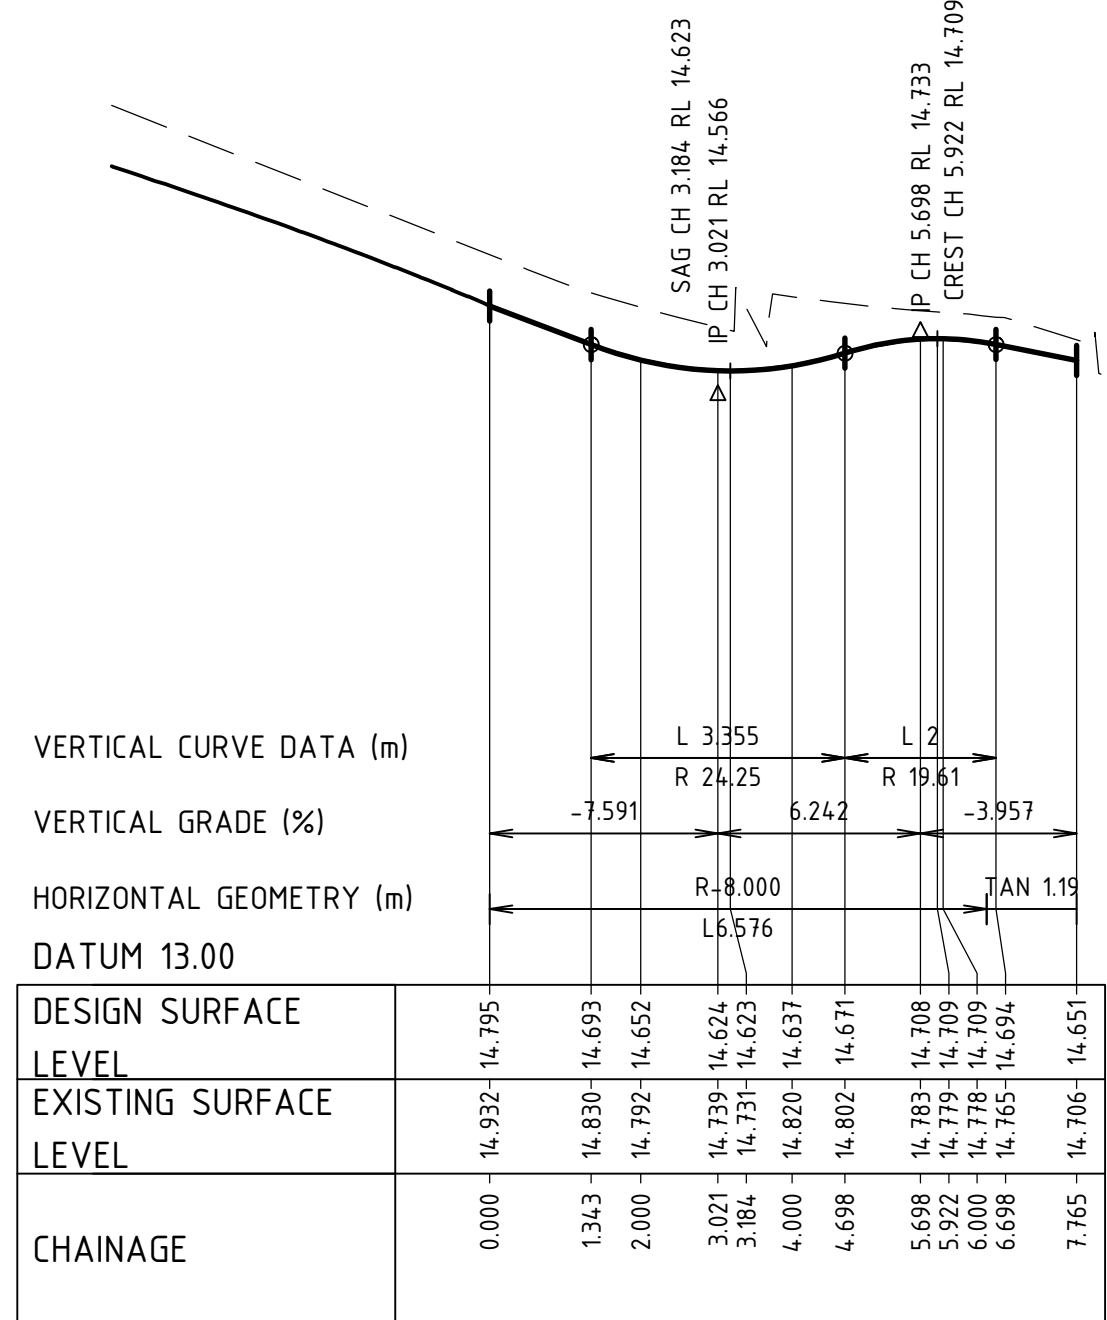


KR03 LONGITUDINAL SECTION

SCALE HORIZ. 1:100 VERT. 1:20

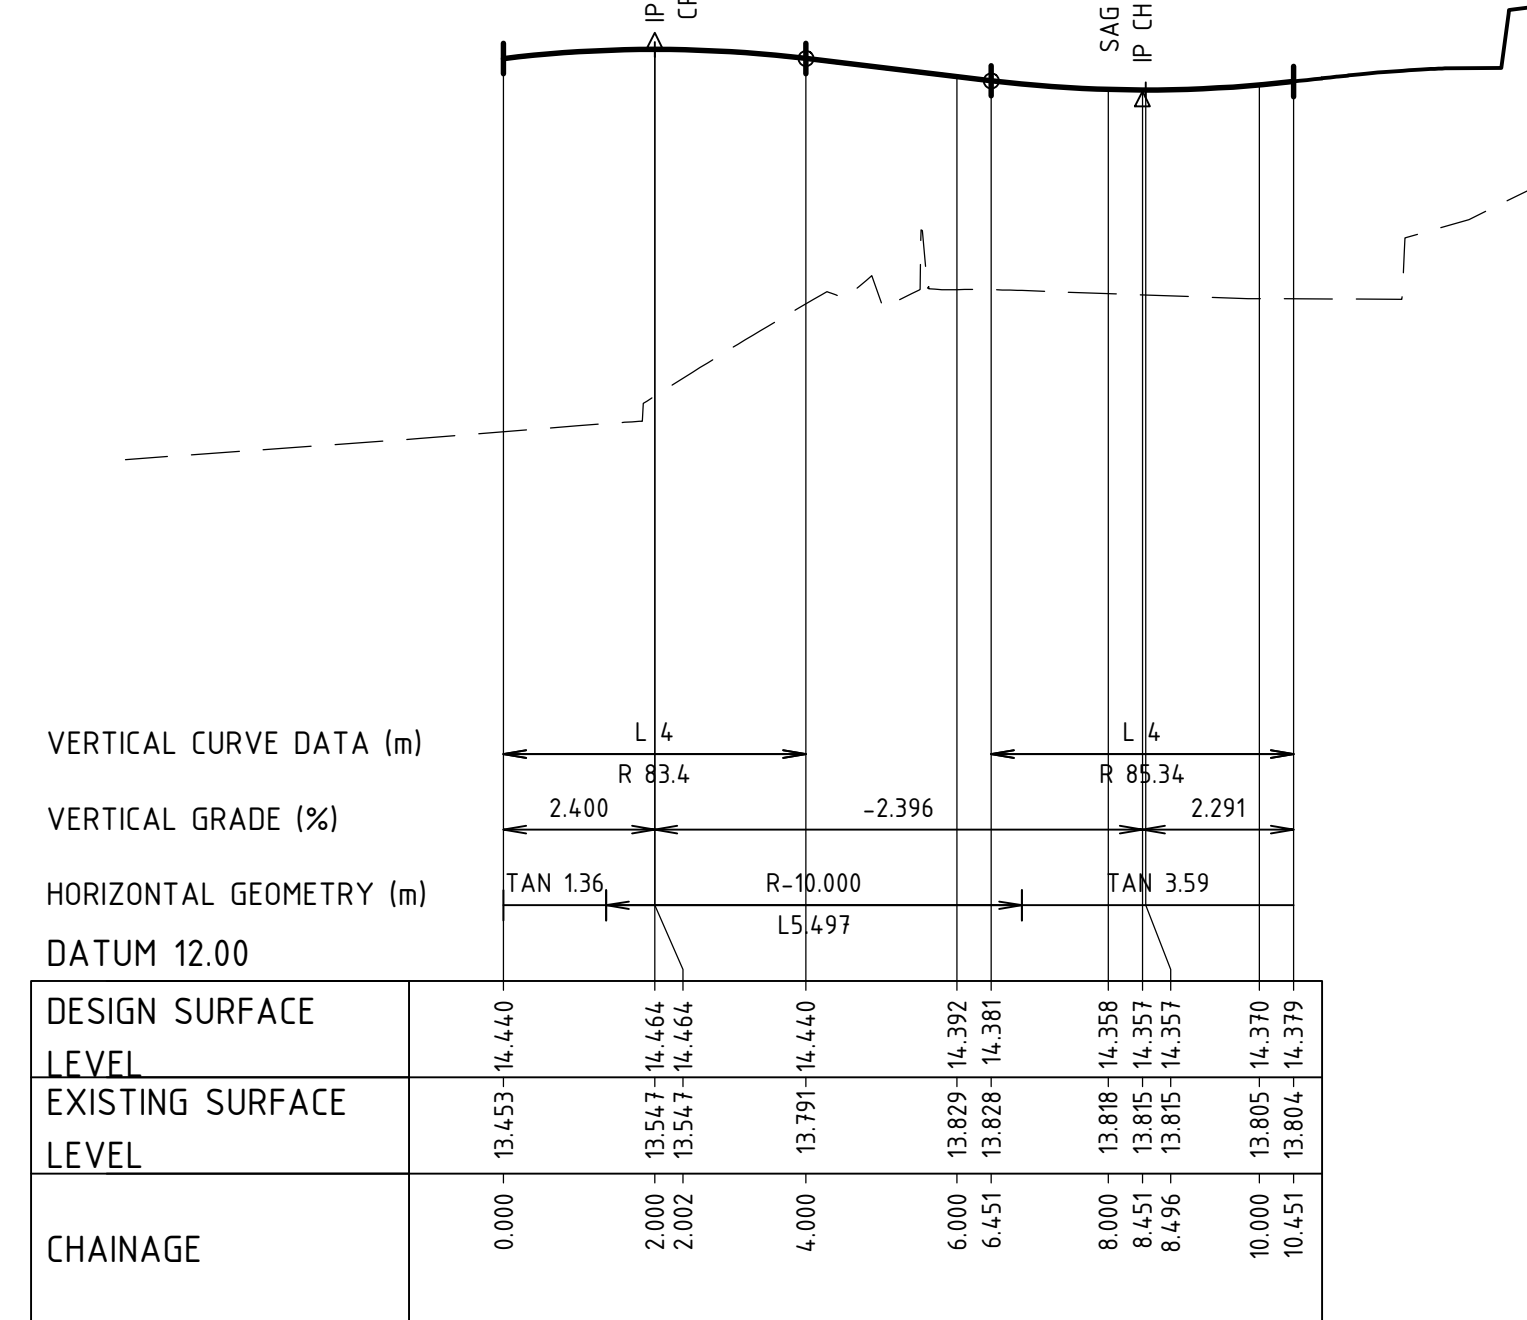

KR04 LONGITUDINAL SECTION

SCALE HORIZ. 1:100 VERT. 1:20

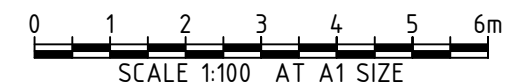

				ARCHITECT				CLIENT				PROJECT				STATUS				TITLE			
																ISSUED FOR TENDER				INTERSECTION DETAILS			
																NOT TO BE USED FOR CONSTRUCTION							
																DRAWN							
																LA							
																LM							
																TW							
																SCALE							
																AHD							
																MGA							
																1:100							
																AT							
																S16017							
																C-0230							
																A							