

ISSUE	DATE	FOR
A	08/07/16	DA - 90% Issue
B	21/07/16	DA - Coordination Issue
C	15/08/16	Not Issued
D	30/08/16	DA - 90% Issue
E	11/11/16	DA Preliminary Draft Issue
F	23/11/16	DA Issue
G	02/06/17	DA - Consultant Coord Issue
H	05/06/17	DA - Consultant Coord Issue
I	09/06/17	DA Issue
J	14/06/17	DA Issue

CONSULTANT
URBIS
TEL 02 8233 7621
CONSULTANT
BG&E
TEL 02 9770 3300
CONSULTANT
JHA
TEL 02 9437 1000
CONSULTANT
SHELMERDINES CONSULTING ENG.
TEL 02 9436 3021
PROJECT MANAGER
MIRVAC DEVELOPMENT
TEL 02 9080 8000
CLIENT



MIRVAC
CLIENT NUMBER
TEL 02 9080 8000
PROJECT

2 FIGTREE DRIVE
SYDNEY OLYMPIC PARK (SOP 53)
BUN PROJECT NUMBER

S1502006
DRAWING KEY

PROJECT NORTH TRUE NORTH
GRAPHIC SCALE

SCALE @ A1
1 : 200 DO NOT SCALE
STATUS

SCHEMATIC DESIGN
DRAWING

GENERAL ARRANGEMENT
PLAN - LEVEL 22

DA-2127 J



- LEGEND:**
- 1 BED
 - 1 BED PLUS
 - 1 BED TWO STOREY
 - 2 BED
 - 2 BED PLUS
 - 2 BED TWO STOREY
 - 3 BED COMPACT
 - 3 BED
 - 3 BED PLUS
 - 3 BED TWO STOREY
 - 4 BED
- PS: PRIVACY SCREENS**
- (A) ADAPTABLE APARTMENT
 - (V) VISITABLE APARTMENT
 - (L) LIVEABLE APARTMENT
 - SL: SKYLIGHT
 - G: GARBAGE
 - P: PLANT
 - PS: PRIVACY SCREEN
 - CPEX: CAR PARK EXHAUST
 - A/C CONDENSING UNIT
 - DEVELOPMENT BOUNDARY
 - SITE BOUNDARY

LEVEL 22

INTELLECTUAL PROPERTY

COPYRIGHT BVN ARCHITECTURE PTY LIMITED. UNLESS OTHERWISE AGREED IN WRITING, ALL RIGHTS TO THIS DOCUMENT ARE SUBJECT TO PAYMENT IN FULL OF ALL BVN CHARGES. THIS DOCUMENT MAY ONLY BE USED FOR THE EXPRESS PURPOSE AND PROJECT FOR WHICH IT HAS BEEN CREATED AND DELIVERED. AS NOTIFIED IN WRITING BY BVN AND THIS DOCUMENT MAY NOT BE OTHERWISE REPRODUCED OR COPIED. ANY UNAUTHORISED USE OF THIS DOCUMENT IS AT THE USER'S SOLE RISK AND WITHOUT LIMITING BVN'S RIGHTS TO THE USER RELEASES AND INDEMNIFIES BVN FROM AND AGAINST ALL LOSS SO ARISING.

NOTE

CONTRACTOR TO CHECK AND VERIFY ALL DIMENSIONS ON SITE PRIOR TO COMMENCEMENT OF WORK OR PREPARATION OF SHOP DRAWINGS. DO NOT SCALE THIS DRAWING.

ISSUE	DATE	FOR
A	08/07/16	DA - 90% Issue
B	21/07/16	DA - Coordination Issue
C	15/08/16	For Information
D	30/08/16	DA - 90% Issue
E	16/09/16	DA - 90% Issue
F	28/09/16	DA - 100% Issue
G	29/09/16	Cost Plan Type C
H	11/11/16	DA Preliminary Draft Issue
I	23/11/16	DA Issue
J	02/06/17	DA - Consultant Coord Issue
K	05/06/17	DA - Consultant Coord Issue
L	09/06/17	DA Issue
M	14/06/17	DA Issue

CONSULTANT

URBIS
TEL 02 8233 7621

CONSULTANT

BG&E
TEL 02 9770 3300

CONSULTANT

JHA
TEL 02 9437 1000

CONSULTANT

SHELMERDINES CONSULTING ENG.
TEL 02 9436 3021

PROJECT MANAGER

MIRVAC DEVELOPMENT
TEL 02 9080 8000

CLIENT



MIRVAC

CLIENT NUMBER

TEL 02 9080 8000

PROJECT

2 FIGTREE DRIVE
SYDNEY OLYMPIC PARK (SOP 53)
BVN PROJECT NUMBER

S1502006

DRAWING KEY

PROJECT NORTH

TRUE NORTH

GRAPHIC SCALE

SCALE @ A1

1 : 200

DO NOT SCALE

STATUS

SCHEMATIC DESIGN

DRAWING

GENERAL ARRANGEMENT
PLAN - LEVEL 23

DA-2128

ISSUE

M



LEGEND:

- 1 BED
- 1 BED PLUS
- 1 BED TWO STOREY
- 2 BED
- 2 BED PLUS
- 2 BED TWO STOREY
- 3 BED COMPACT
- 3 BED
- 3 BED PLUS
- 3 BED TWO STOREY
- 4 BED

PS PRIVACY SCREENS

- (A) ADAPTABLE APARTMENT
- (V) VISITABLE APARTMENT
- (L) LIVEABLE APARTMENT
- SL: SKYLIGHT

G: GARBAGE

P: PLANT

PS: PRIVACY SCREEN

CPEX: CAR PARK EXHAUST

A/C CONDENSING UNIT

DEVELOPMENT BOUNDARY

SITE BOUNDARY

LEVEL 23

INTELLECTUAL PROPERTY

COPYRIGHT BVN ARCHITECTURE PTY LIMITED. UNLESS OTHERWISE AGREED IN WRITING, ALL RIGHTS TO THIS DOCUMENT ARE SUBJECT TO PAYMENT IN FULL OF ALL BVN CHARGES. THIS DOCUMENT MAY ONLY BE USED FOR THE EXPRESS PURPOSE AND PROJECT FOR WHICH IT HAS BEEN CREATED AND DELIVERED. AS NOTIFIED IN WRITING BY BVN AND THIS DOCUMENT MAY NOT BE OTHERWISE USED, COPIED, ANY UNAUTHORISED USE OF THIS DOCUMENT IS AT THE USER'S SOLE RISK AND WITHOUT LIMITING BVN'S RIGHTS, THE USER RELEASES AND INDEMNIFIES BVN FROM AND AGAINST ALL LOSS SO ARISING.

NOTE
CONTRACTOR TO CHECK AND VERIFY ALL DIMENSIONS ON SITE PRIOR TO COMMENCEMENT OF WORK OR PREPARATION OF SHOP DRAWINGS. DO NOT SCALE THIS DRAWING.

ISSUE	DATE	FOR
A	08/07/16	DA - 90% Issue
B	21/07/16	DA - Coordination Issue
C	15/08/16	For Information
D	30/08/16	DA - 90% Issue
E	16/09/16	DA - 90% Issue
F	28/09/16	DA - 100% Issue
G	29/09/16	Cost Plan Type C
H	11/11/16	DA Preliminary Draft Issue
I	23/11/16	DA Issue
J	02/06/17	DA - Consultant Coord Issue
K	05/06/17	DA - Consultant Coord Issue
L	09/06/17	DA Issue
M	14/06/17	DA Issue

CONSULTANT
URBIS
TEL 02 8233 7621
CONSULTANT
BG&E
TEL 02 9770 3300
CONSULTANT
JHA
TEL 02 9437 1000
CONSULTANT
SHELMERDINES CONSULTING ENG.
TEL 02 9436 3021
PROJECT MANAGER
MIRVAC DEVELOPMENT
TEL 02 9080 8000
CLIENT



MIRVAC
CLIENT NUMBER
TEL 02 9080 8000
PROJECT

2 FIGTREE DRIVE
SYDNEY OLYMPIC PARK (SOP 53)
BVN PROJECT NUMBER

S1502006
DRAWING KEY

PROJECT NORTH TRUE NORTH
GRAPHIC SCALE

SCALE @ A1
1 : 200 DO NOT SCALE
STATUS

SCHEMATIC DESIGN
DRAWING

**GENERAL ARRANGEMENT
PLAN - LEVEL 24**

DA-2129


ISSUE
M

1
DA-4000

1
DA-4001

1
DA-4000

1
DA-4001

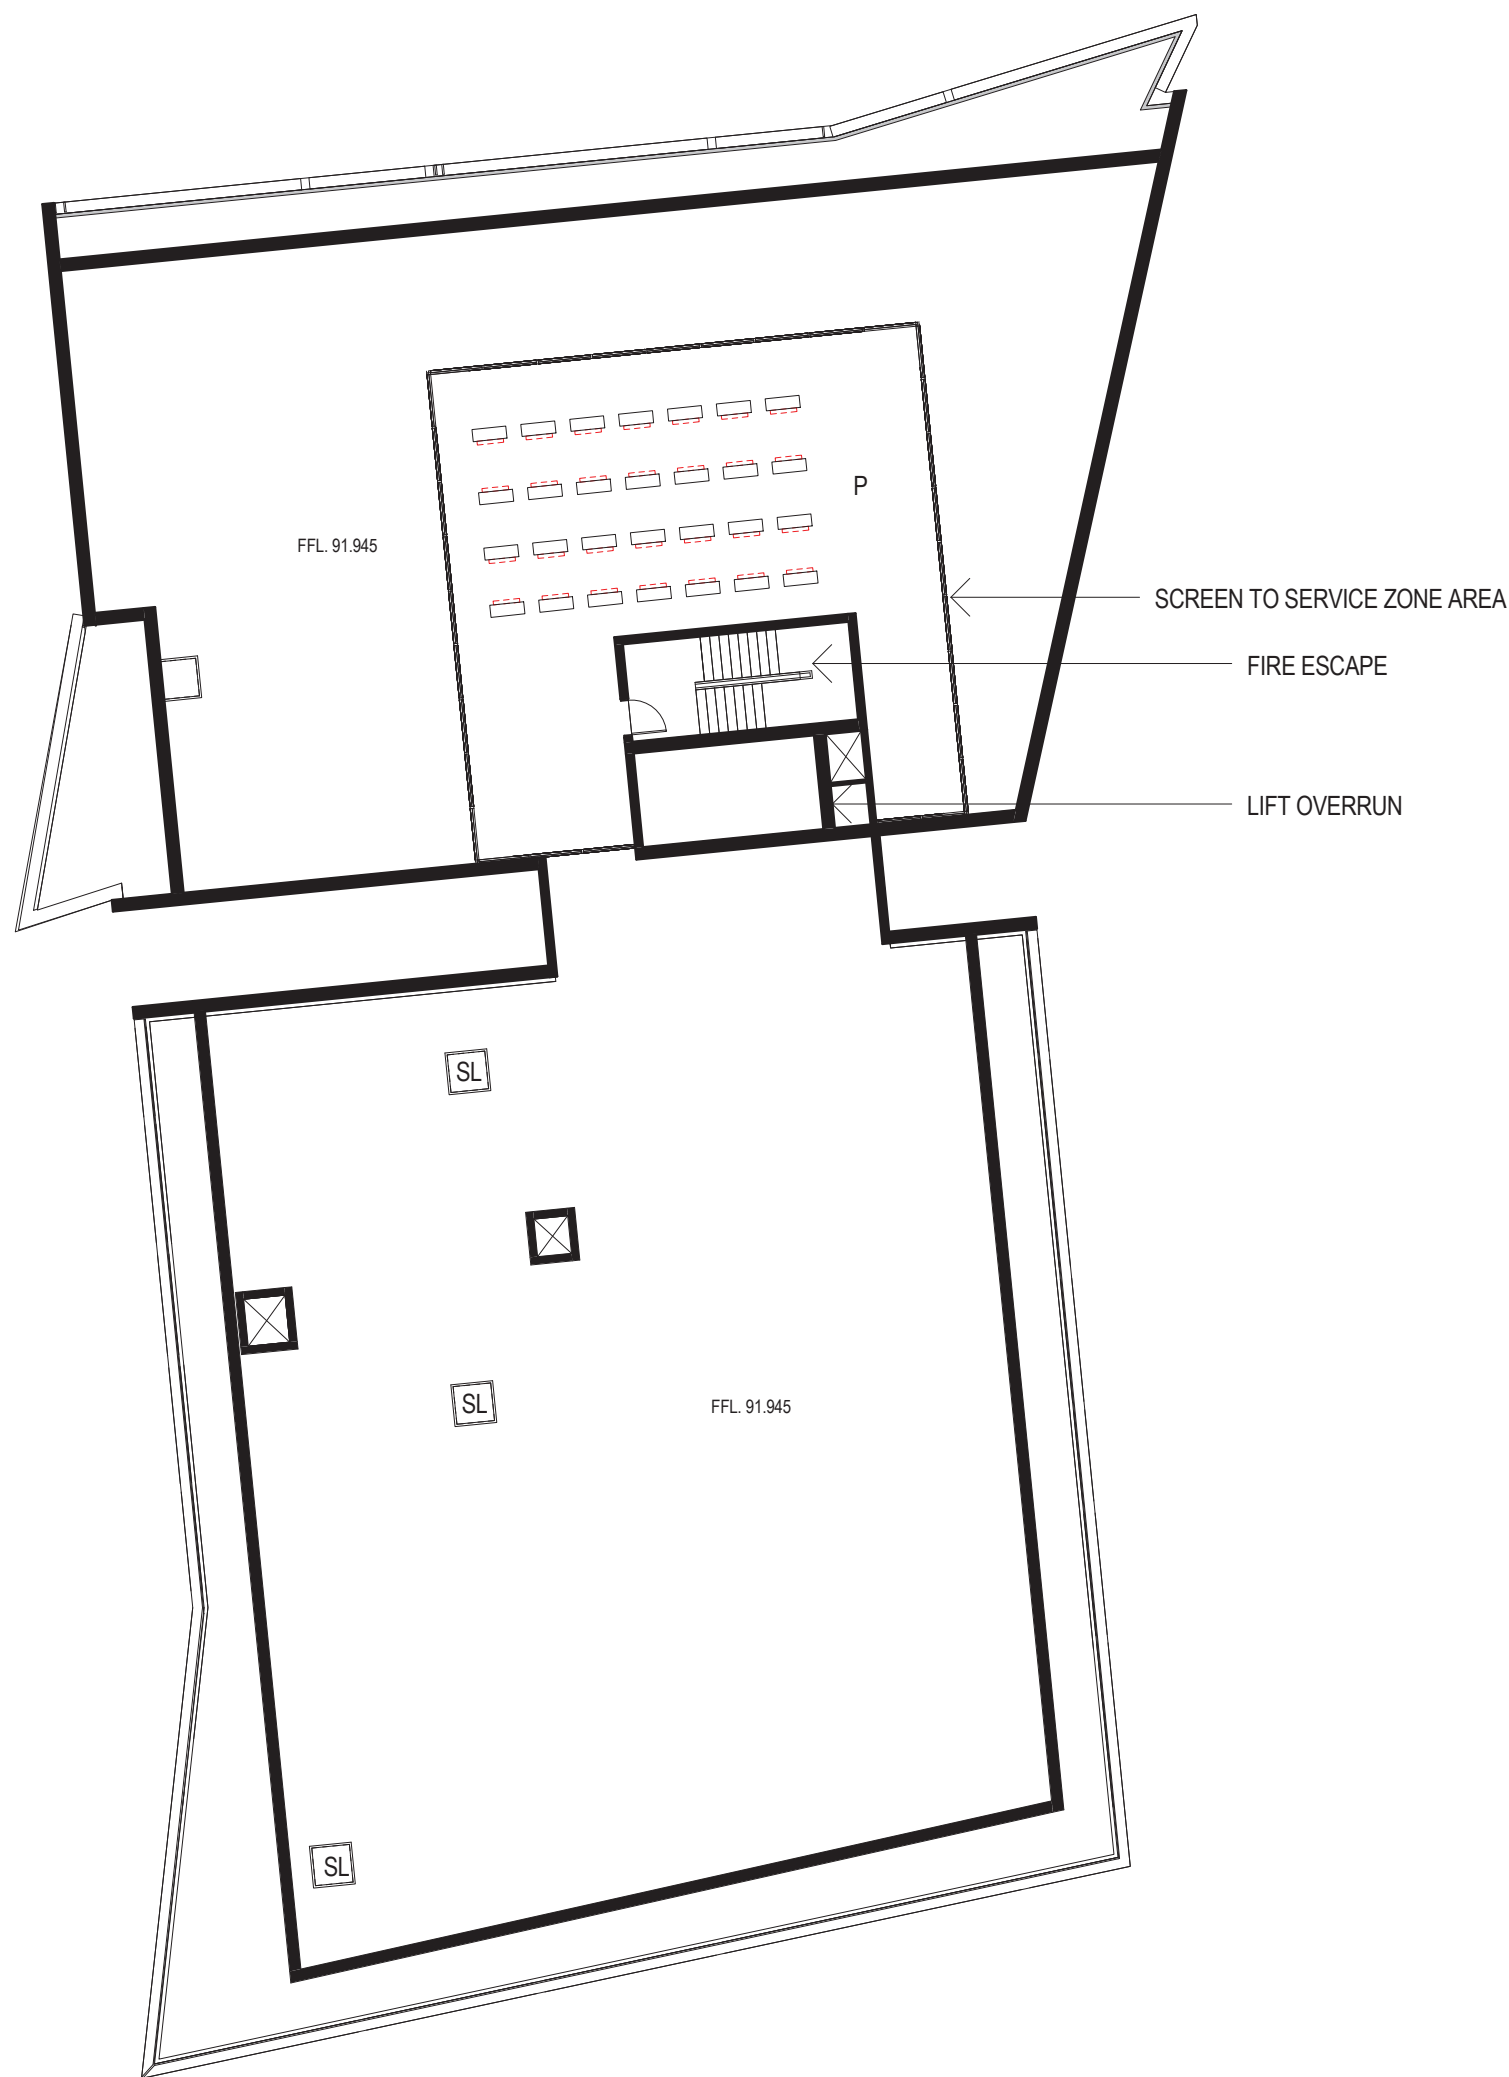

- LEGEND:**
- 1 BED
 - 1 BED PLUS
 - 1 BED TWO STOREY
 - 2 BED
 - 2 BED PLUS
 - 2 BED TWO STOREY
 - 3 BED COMPACT
 - 3 BED
 - 3 BED PLUS
 - 3 BED TWO STOREY
 - 4 BED
- PS PRIVACY SCREENS**
- (A) ADAPTABLE APARTMENT
 - (V) VISITABLE APARTMENT
 - (L) LIVEABLE APARTMENT
 - SL: SKYLIGHT
 - G: GARBAGE
 - P: PLANT
 - PS: PRIVACY SCREEN
 - CPEX: CAR PARK EXHAUST
 - A/C CONDENSING UNIT
 - DEVELOPMENT BOUNDARY
 - SITE BOUNDARY

LEVEL 24



Telephone +61 2 8297 7200
Facsimile +61 2 8297 7299
www.bvm.com.au

INTELLECTUAL PROPERTY

COPYRIGHT BVM ARCHITECTURE PTY LIMITED. UNLESS OTHERWISE AGREED IN WRITING, ALL RIGHTS TO THIS DOCUMENT ARE SUBJECT TO PAYMENT IN FULL OF ALL BVM CHARGES. THIS DOCUMENT MAY ONLY BE USED FOR THE EXPRESS PURPOSE AND PROJECT FOR WHICH IT HAS BEEN CREATED AND DELIVERED. AS NOTIFIED IN WRITING BY BVM AND THIS DOCUMENT MAY NOT BE OTHERWISE USED, COPIED, ANY UNAUTHORISED USE OF THIS DOCUMENT IS AT THE USER'S SOLE RISK AND WITHOUT LIMITING BVM'S RIGHTS, THE USER RELEASES AND INDEMNIFIES BVM FROM AND AGAINST ALL LOSS SO ARISING.

NOTE

CONTRACTOR TO CHECK AND VERIFY ALL DIMENSIONS ON SITE PRIOR TO COMMENCEMENT OF WORK OR PREPARATION OF SHOP DRAWINGS. DO NOT SCALE THIS DRAWING.

ISSUE	DATE	FOR
A	08/07/16	DA - 90% Issue
B	21/07/16	DA - Coordination Issue
C	15/08/16	Not Issued
D	30/08/16	DA - 90% Issue
E	16/09/16	DA - 90% Issue
F	11/11/16	DA Preliminary Draft Issue
G	23/11/16	DA Issue
H	02/06/17	DA - Consultant Coord Issue
I	05/06/17	DA - Consultant Coord Issue
J	09/06/17	DA Issue
K	14/06/17	DA Issue

CONSULTANT

URBIS
TEL 02 8233 7621

CONSULTANT

BG&E
TEL 02 9770 3300

CONSULTANT

JHA
TEL 02 9437 1000

CONSULTANT

SHELMERDINES CONSULTING ENG.
TEL 02 9436 3021

PROJECT MANAGER

MIRVAC DEVELOPMENT
TEL 02 9080 8000

CLIENT



MIRVAC

CLIENT NUMBER

TEL 02 9080 8000

PROJECT

2 FIGTREE DRIVE
SYDNEY OLYMPIC PARK (SOP 53)
BVM PROJECT NUMBER

S1502006

DRAWING KEY

PROJECT NORTH

TRUE NORTH

GRAPHIC SCALE

SCALE @ A1

1 : 200

DO NOT SCALE

STATUS

SCHEMATIC DESIGN

DRAWING

GENERAL ARRANGEMENT
PLAN - LEVEL 25

DA-2130

ISSUE

K



LEVEL 25

LEGEND:

- 1 BED
- 1 BED PLUS
- 1 BED TWO STOREY
- 2 BED
- 2 BED PLUS
- 2 BED TWO STOREY
- 3 BED COMPACT
- 3 BED
- 3 BED PLUS
- 3 BED TWO STOREY
- 4 BED

PS PRIVACY SCREENS

- (A) ADAPTABLE APARTMENT
- (V) VISITABLE APARTMENT
- (L) LIVEABLE APARTMENT
- SL: SKYLIGHT
- G: GARBAGE
- P: PLANT
- PS: PRIVACY SCREEN
- CPEX: CAR PARK EXHAUST

- A/C CONDENSING UNIT
- DEVELOPMENT BOUNDARY
- SITE BOUNDARY

C:\REVIT\LOCAL\2016\1502006-48-2FD-Bldg-2016_eyesh.nt 14/06/2017 3:30:14 PM



Telephone +61 2 8297 7200
Facsimile +61 2 8297 7299
www.bvm.com.au

INTELLECTUAL PROPERTY

COPYRIGHT BVM ARCHITECTURE PTY LIMITED. UNLESS OTHERWISE AGREED IN WRITING, ALL RIGHTS TO THIS DOCUMENT ARE SUBJECT TO PAYMENT IN FULL OF ALL BVM CHARGES. THIS DOCUMENT MAY ONLY BE USED FOR THE EXPRESS PURPOSE AND PROJECT FOR WHICH IT HAS BEEN CREATED AND DELIVERED. AS NOTIFIED IN WRITING BY BVM AND THIS DOCUMENT MAY NOT BE OTHERWISE USED OR COPIED. ANY UNAUTHORISED USE OF THIS DOCUMENT IS AT THE USER'S SOLE RISK AND WITHOUT LIMITING BVM'S RIGHTS, THE USER RELEASES AND INDEMNIFIES BVM FROM AND AGAINST ALL LOSS SO ARISING.

NOTE

CONTRACTOR TO CHECK AND VERIFY ALL DIMENSIONS ON SITE PRIOR TO COMMENCEMENT OF WORK OR PREPARATION OF SHOP DRAWINGS. DO NOT SCALE THIS DRAWING.

ISSUE	DATE	FOR
A	08/07/16	DA - 90% Issue
B	21/07/16	DA - Coordination Issue
C	15/08/16	Not Issued
D	30/08/16	DA - 80% Issue
E	29/09/16	DA - 100% Issue
F	29/09/16	Cost Plan Type C
G	11/11/16	DA Preliminary Draft Issue
H	23/11/16	DA Issue
I	02/06/17	DA - Consultant Coord Issue
J	05/06/17	DA - Consultant Coord Issue
K	09/06/17	DA Issue
L	14/06/17	DA Issue

CONSULTANT

URBIS
TEL 02 8233 7621

CONSULTANT

BG&E
TEL 02 9770 3300

CONSULTANT

JHA
TEL 02 9437 1000

CONSULTANT

SHELMERDINES CONSULTING ENG.
TEL 02 9436 3021

PROJECT MANAGER

MIRVAC DEVELOPMENT
TEL 02 9080 8000

CLIENT



MIRVAC

CLIENT NUMBER

TEL 02 9080 8000

PROJECT

2 FIGTREE DRIVE
SYDNEY OLYMPIC PARK (SOP 53)

BVN PROJECT NUMBER

S1502006

DRAWING KEY

PROJECT NORTH

TRUE NORTH



GRAPHIC SCALE

SCALE @ A1

1 : 200

STATUS

SCHEMATIC DESIGN

DRAWING

GENERAL ARRANGEMENT
PLAN - LEVEL 26

DA-2131

ISSUE

L

