



Telephone +61 2 8297 7200
Facsimile +61 2 8297 7299
www.bvm.com.au

INTELLECTUAL PROPERTY

COPYRIGHT BVM ARCHITECTURE PTY LIMITED. UNLESS OTHERWISE AGREED IN WRITING, ALL RIGHTS TO THIS DOCUMENT ARE SUBJECT TO PAYMENT IN FULL OF ALL BVM CHARGES. THIS DOCUMENT MAY ONLY BE USED FOR THE EXPRESS PURPOSE AND PROJECT FOR WHICH IT HAS BEEN CREATED AND DELIVERED. AS NOTIFIED IN WRITING BY BVM AND THIS DOCUMENT MAY NOT BE OTHERWISE USED OR COPIED. ANY UNAUTHORISED USE OF THIS DOCUMENT IS AT THE USER'S SOLE RISK AND WITHOUT LIMITING BVM'S RIGHTS, THE USER RELEASES AND INDEMNIFIES BVM FROM AND AGAINST ALL LOSS SO ARISING.

NOTE

CONTRACTOR TO CHECK AND VERIFY ALL DIMENSIONS ON SITE PRIOR TO COMMENCEMENT OF WORK OR PREPARATION OF SHOP DRAWINGS. DO NOT SCALE THIS DRAWING.

ISSUE	DATE	FOR
A	08/07/16	DA - 90% Issue
B	21/07/16	DA - Coordination Issue
C	15/08/16	Not Issued
D	30/08/16	DA - 80% Issue
E	28/09/16	DA - 100% Issue
F	29/09/16	Cost Plan Type C
G	11/11/16	DA Preliminary Draft Issue
H	23/11/16	DA Issue
I	02/06/17	DA - Consultant Coord Issue
J	05/06/17	DA - Consultant Coord Issue
K	09/06/17	DA Issue
L	14/06/17	DA Issue

CONSULTANT

URBIS
TEL 02 8233 7621

CONSULTANT

BG&E
TEL 02 9770 3300

CONSULTANT

JHA
TEL 02 9437 1000

CONSULTANT

SHELMERDINES CONSULTING ENG.
TEL 02 9436 3021

PROJECT MANAGER

MIRVAC DEVELOPMENT
TEL 02 9080 8000

CLIENT



MIRVAC

CLIENT NUMBER

TEL 02 9080 8000

PROJECT

2 FIGTREE DRIVE
SYDNEY OLYMPIC PARK (SOP 53)

BVN PROJECT NUMBER

S1502006

DRAWING KEY

PROJECT NORTH

TRUE NORTH

GRAPHIC SCALE

SCALE @ A1

1 : 200

DO NOT SCALE

STATUS

SCHEMATIC DESIGN

DRAWING

GENERAL ARRANGEMENT
PLAN - LEVEL 27

DA-2132

ISSUE

L



LEGEND:

- 1 BED
- 1 BED PLUS
- 1 BED TWO STOREY
- 2 BED
- 2 BED PLUS
- 2 BED TWO STOREY
- 3 BED COMPACT
- 3 BED
- 3 BED PLUS
- 3 BED TWO STOREY
- 4 BED

PS PRIVACY SCREENS

- (A) ADAPTABLE APARTMENT
- (V) VISITABLE APARTMENT
- (L) LIVEABLE APARTMENT
- SL: SKYLIGHT

G: GARBAGE

P: PLANT

PS: PRIVACY SCREEN

CPEX: CAR PARK EXHAUST

A/C CONDENSING UNIT

DEVELOPMENT BOUNDARY

SITE BOUNDARY

LEVEL 27



C:\REVIT\LOCAL\2016\1502006-48-2FD-Building-2016_eyesh.nt 14/06/2017 3:35:42 PM



Telephone +61 2 8297 7200
Facsimile +61 2 8297 7299
www.bvm.com.au

INTELLECTUAL PROPERTY

COPYRIGHT BVM ARCHITECTURE PTY LIMITED. UNLESS OTHERWISE AGREED IN WRITING, ALL RIGHTS TO THIS DOCUMENT ARE SUBJECT TO PAYMENT IN FULL OF ALL BVM CHARGES. THIS DOCUMENT MAY ONLY BE USED FOR THE EXPRESS PURPOSE AND PROJECT FOR WHICH IT HAS BEEN CREATED AND DELIVERED. AS NOTIFIED IN WRITING BY BVM AND THIS DOCUMENT MAY NOT BE OTHERWISE USED OR COPIED. ANY UNAUTHORISED USE OF THIS DOCUMENT IS AT THE USER'S SOLE RISK AND WITHOUT LIMITING BVM'S RIGHTS, THE USER RELEASES AND INDEMNIFIES BVM FROM AND AGAINST ALL LOSS SO ARISING.

NOTE

CONTRACTOR TO CHECK AND VERIFY ALL DIMENSIONS ON SITE PRIOR TO COMMENCEMENT OF WORK OR PREPARATION OF SHOP DRAWINGS. DO NOT SCALE THIS DRAWING.

ISSUE	DATE	FOR
A	08/07/16	DA - 90% Issue
B	21/07/16	DA - Coordination Issue
C	15/08/16	Not Issued
D	30/08/16	DA - 80% Issue
E	11/11/16	DA Preliminary Draft Issue
F	23/11/16	DA Issue
G	02/06/17	DA - Consultant Coord Issue
H	05/06/17	DA - Consultant Coord Issue
I	09/06/17	DA Issue
J	14/06/17	DA Issue

CONSULTANT

URBIS
TEL 02 8233 7621

CONSULTANT

BG&E
TEL 02 9770 3300

CONSULTANT

JHA
TEL 02 9437 1000

CONSULTANT

SHELMERDINES CONSULTING ENG.
TEL 02 9436 3021

PROJECT MANAGER

MIRVAC DEVELOPMENT
TEL 02 9080 8000

CLIENT



MIRVAC

CLIENT NUMBER

TEL 02 9080 8000

PROJECT

2 FIGTREE DRIVE
SYDNEY OLYMPIC PARK (SOP 53)

BVN PROJECT NUMBER

S1502006

DRAWING KEY

PROJECT NORTH

TRUE NORTH



GRAPHIC SCALE

SCALE @ A1

1 : 200

DO NOT SCALE

STATUS

SCHEMATIC DESIGN

DRAWING

GENERAL ARRANGEMENT
PLAN - LEVEL 28

DA-2133

ISSUE

J



LEGEND:

- 1 BED
- 1 BED PLUS
- 1 BED TWO STOREY
- 2 BED
- 2 BED PLUS
- 2 BED TWO STOREY
- 3 BED COMPACT
- 3 BED
- 3 BED PLUS
- 3 BED TWO STOREY
- 4 BED

PS PRIVACY SCREENS

- (A) ADAPTABLE APARTMENT
- (V) VISITABLE APARTMENT
- (L) LIVEABLE APARTMENT
- SL: SKYLIGHT
- G: GARBAGE
- P: PLANT
- PS: PRIVACY SCREEN
- CPEX: CAR PARK EXHAUST

- A/C CONDENSING UNIT
- DEVELOPMENT BOUNDARY
- SITE BOUNDARY

LEVEL 28

1
DA-4000

1
DA-4001

1
DA-4000

1
DA-4001





Telephone +61 2 8297 7200
Facsimile +61 2 8297 7299
www.bvm.com.au

INTELLECTUAL PROPERTY

COPYRIGHT BVM ARCHITECTURE PTY LIMITED. UNLESS OTHERWISE AGREED IN WRITING, ALL RIGHTS TO THIS DOCUMENT ARE SUBJECT TO PAYMENT IN FULL OF ALL BVM CHARGES. THIS DOCUMENT MAY ONLY BE USED FOR THE EXPRESS PURPOSE AND PROJECT FOR WHICH IT HAS BEEN CREATED AND DELIVERED. AS NOTIFIED IN WRITING BY BVM AND THIS DOCUMENT MAY NOT BE OTHERWISE USED OR COPIED. ANY UNAUTHORISED USE OF THIS DOCUMENT IS AT THE USER'S SOLE RISK AND WITHOUT LIMITING BVM'S RIGHTS, THE USER RELEASES AND INDEMNIFIES BVM FROM AND AGAINST ALL LOSS SO ARISING.

NOTE

CONTRACTOR TO CHECK AND VERIFY ALL DIMENSIONS ON SITE PRIOR TO COMMENCEMENT OF WORK OR PREPARATION OF SHOP DRAWINGS. DO NOT SCALE THIS DRAWING.

ISSUE	DATE	FOR
A	08/07/16	DA - 90% Issue
B	21/07/16	DA - Coordination Issue
C	15/08/16	Not Issued
D	30/08/16	DA - 80% Issue
E	11/11/16	DA Preliminary Draft Issue
F	23/11/16	DA Issue
G	02/06/17	DA - Consultant Coord Issue
H	05/06/17	DA - Consultant Coord Issue
I	09/06/17	DA Issue
J	14/06/17	DA Issue

CONSULTANT

URBIS
TEL 02 8233 7621

CONSULTANT

BG&E
TEL 02 9770 3300

CONSULTANT

JHA
TEL 02 9437 1000

CONSULTANT

SHELMERDINES CONSULTING ENG.
TEL 02 9436 3021

PROJECT MANAGER

MIRVAC DEVELOPMENT
TEL 02 9080 8000

CLIENT



MIRVAC

CLIENT NUMBER

TEL 02 9080 8000

PROJECT

2 FIGTREE DRIVE
SYDNEY OLYMPIC PARK (SOP 53)

BVN PROJECT NUMBER

S1502006

DRAWING KEY

PROJECT NORTH TRUE NORTH



GRAPHIC SCALE

SCALE @ A1

1 : 200

STATUS

DESIGN DEVELOPMENT

DRAWING

GENERAL ARRANGEMENT
PLAN - LEVEL 29

DA-2134

ISSUE

J



LEGEND:

- 1 BED
- 1 BED PLUS
- 1 BED TWO STOREY
- 2 BED
- 2 BED PLUS
- 2 BED TWO STOREY
- 3 BED COMPACT
- 3 BED
- 3 BED PLUS
- 3 BED TWO STOREY
- 4 BED

PS PRIVACY SCREENS

- (A) ADAPTABLE APARTMENT
- (V) VISITABLE APARTMENT
- (L) LIVEABLE APARTMENT
- SL: SKYLIGHT

G: GARBAGE

P: PLANT

PS: PRIVACY SCREEN

CPEX: CAR PARK EXHAUST

A/C CONDENSING UNIT

DEVELOPMENT BOUNDARY

SITE BOUNDARY

LEVEL 29

C:\REVIT\LOCAL\2016\1502006-48-29-Building-2016_eyesh.nt 14/06/2017 3:36:00 PM





Telephone +61 2 8297 7200
Facsimile +61 2 8297 7299
www.bvm.com.au

INTELLECTUAL PROPERTY

COPYRIGHT BVM ARCHITECTURE PTY LIMITED. UNLESS OTHERWISE AGREED IN WRITING, ALL RIGHTS TO THIS DOCUMENT ARE SUBJECT TO PAYMENT IN FULL OF ALL BVM CHARGES. THIS DOCUMENT MAY ONLY BE USED FOR THE EXPRESS PURPOSE AND PROJECT FOR WHICH IT HAS BEEN CREATED AND DELIVERED. AS NOTIFIED IN WRITING BY BVM AND THIS DOCUMENT MAY NOT BE OTHERWISE USED OR COPIED. ANY UNAUTHORISED USE OF THIS DOCUMENT IS AT THE USER'S SOLE RISK AND WITHOUT LIMITING BVM'S RIGHTS TO THE USER RELEASES AND INDEMNIFIES BVM FROM AND AGAINST ALL LOSS SO ARISING.

NOTE

CONTRACTOR TO CHECK AND VERIFY ALL DIMENSIONS ON SITE PRIOR TO COMMENCEMENT OF WORK OR PREPARATION OF SHOP DRAWINGS. DO NOT SCALE THIS DRAWING.

ISSUE	DATE	FOR
A	08/07/16	DA - 90% Issue
B	21/07/16	DA - Coordination Issue
C	15/08/16	Not Issued
D	30/08/16	DA - 80% Issue
E	11/11/16	DA Preliminary Draft Issue
F	23/11/16	DA Issue
G	02/06/17	DA - Consultant Coord Issue
H	05/06/17	DA - Consultant Coord Issue
I	09/06/17	DA Issue
J	14/06/17	DA Issue

CONSULTANT

URBIS
TEL 02 8233 7621

CONSULTANT

BG&E
TEL 02 9770 3300

CONSULTANT

JHA
TEL 02 9437 1000

CONSULTANT

SHELMERDINES CONSULTING ENG.
TEL 02 9436 3021

PROJECT MANAGER

MIRVAC DEVELOPMENT
TEL 02 9080 8000

CLIENT



MIRVAC

CLIENT NUMBER

TEL 02 9080 8000

PROJECT

2 FIGTREE DRIVE
SYDNEY OLYMPIC PARK (SOP 53)

BVN PROJECT NUMBER

S1502006

DRAWING KEY

PROJECT NORTH

TRUE NORTH



GRAPHIC SCALE

SCALE @ A1

1 : 200

DO NOT SCALE

STATUS

SCHEMATIC DESIGN

DRAWING

GENERAL ARRANGEMENT
PLAN - LEVEL 30

DA-2135

ISSUE

J



LEGEND:

- 1 BED
- 1 BED PLUS
- 1 BED TWO STOREY
- 2 BED
- 2 BED PLUS
- 2 BED TWO STOREY
- 3 BED COMPACT
- 3 BED
- 3 BED PLUS
- 3 BED TWO STOREY
- 4 BED


PS PRIVACY SCREENS

- (A) ADAPTABLE APARTMENT
- (V) VISITABLE APARTMENT
- (L) LIVEABLE APARTMENT
- SL: SKYLIGHT
- G: GARBAGE
- P: PLANT
- PS: PRIVACY SCREEN
- CPEX: CAR PARK EXHAUST

- A/C CONDENSING UNIT
- DEVELOPMENT BOUNDARY
- SITE BOUNDARY

LEVEL 30

C:\REVIT\LOCAL\2016\1502006-48-2FD-Bldg-2016_eyesh.nt 14/06/2017 3:30:23 PM

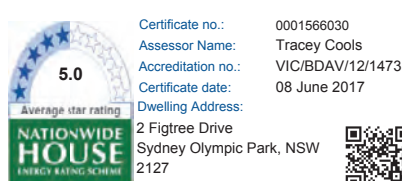

Certificate no.: 0001566030
Assessor Name: Tracey Cooks
Accreditation no.: VICBDA/121473
Certificate date: 08 June 2017
Drawing Address: 2 Figtree Drive
Sydney Olympic Park, NSW
2127
www.nhbhc.gov.au



Telephone +61 2 8297 7200
Facsimile +61 2 8297 7299
www.bvm.com.au

INTELLECTUAL PROPERTY

COPYRIGHT BVM ARCHITECTURE PTY LIMITED. UNLESS OTHERWISE AGREED IN WRITING, ALL RIGHTS TO THIS DOCUMENT ARE SUBJECT TO PAYMENT IN FULL OF ALL BVM CHARGES. THIS DOCUMENT MAY ONLY BE USED FOR THE EXPRESS PURPOSE AND PROJECT FOR WHICH IT HAS BEEN CREATED AND DELIVERED. AS NOTIFIED IN WRITING BY BVM AND THIS DOCUMENT MAY NOT BE OTHERWISE USED, COPIED, ANY UNAUTHORISED USE OF THIS DOCUMENT IS AT THE USER'S SOLE RISK AND WITHOUT LIMITING BVM'S RIGHTS, THE USER RELEASES AND INDEMNIFIES BVM FROM AND AGAINST ALL LOSS SO ARISING.

NOTE

CONTRACTOR TO CHECK AND VERIFY ALL DIMENSIONS ON SITE PRIOR TO COMMENCEMENT OF WORK OR PREPARATION OF SHOP DRAWINGS. DO NOT SCALE THIS DRAWING.

ISSUE	DATE	FOR
A	08/07/16	DA - 90% Issue
B	21/07/16	DA - Coordination Issue
C	15/08/16	Not Issued
D	30/08/16	DA - 90% Issue
E	16/09/16	DA - 90% Issue
F	28/09/16	DA - 100% Issue
G	29/09/16	Cost Plan Type C
H	11/11/16	DA Preliminary Draft Issue
I	23/11/16	DA Issue
J	02/06/17	DA - Consultant Coord Issue
K	05/06/17	DA - Consultant Coord Issue
L	09/06/17	DA Issue
M	14/06/17	DA Issue

CONSULTANT

URBIS
TEL 02 8233 7621

CONSULTANT

BG&E
TEL 02 9770 3300

CONSULTANT

JHA
TEL 02 9437 1000

CONSULTANT

SHELMERDINES CONSULTING ENG.
TEL 02 9436 3021

PROJECT MANAGER

MIRVAC DEVELOPMENT
TEL 02 9080 8000

CLIENT



MIRVAC

CLIENT NUMBER

TEL 02 9080 8000

PROJECT

2 FIGTREE DRIVE
SYDNEY OLYMPIC PARK (SOP 53)
BVM PROJECT NUMBER

S1502006

DRAWING KEY

PROJECT NORTH

TRUE NORTH



GRAPHIC SCALE

SCALE @ A1

1 : 200

STATUS

SCHEMATIC DESIGN

DRAWING

GENERAL ARRANGEMENT
PLAN - LEVEL 31

DA-2136

ISSUE

M



LEGEND:

- 1 BED
- 1 BED PLUS
- 1 BED TWO STOREY
- 2 BED
- 2 BED PLUS
- 2 BED TWO STOREY
- 3 BED COMPACT
- 3 BED
- 3 BED PLUS
- 3 BED TWO STOREY
- 4 BED

PS PRIVACY SCREENS

- (A) ADAPTABLE APARTMENT
- (V) VISITABLE APARTMENT
- (L) LIVEABLE APARTMENT
- SL: SKYLIGHT
- G: GARBAGE
- P: PLANT
- PS: PRIVACY SCREEN
- CPEX: CAR PARK EXHAUST

- A/C CONDENSING UNIT
- DEVELOPMENT BOUNDARY
- SITE BOUNDARY

LEVEL 31





LEVEL 32

LEGEND:	
	1 BED
	1 BED PLUS
	1 BED TWO STOREY
	2 BED
	2 BED PLUS
	2 BED TWO STOREY
	3 BED COMPACT
	3 BED
	3 BED PLUS
	3 BED TWO STOREY
	4 BED
	PS: PRIVACY SCREEN
	(A) ADAPTABLE APARTMENT
	(V) VISITABLE APARTMENT
	(L) LIVEABLE APARTMENT
	SL: SKYLIGHT
	G: GARBAGE
	P: PLANT
	CPEX: CAR PARK EXHAUST
	A/C CONDENSING UNIT
	DEVELOPMENT BOUNDARY
	SITE BOUNDARY



Telephone +61 2 8297 7200
Facsimile +61 2 8297 7299
www.bvm.com.au

INTELLECTUAL PROPERTY

COPYRIGHT BVM ARCHITECTURE PTY LIMITED. UNLESS OTHERWISE AGREED IN WRITING, ALL RIGHTS TO THIS DOCUMENT ARE SUBJECT TO PAYMENT IN FULL OF ALL BVM CHARGES. THIS DOCUMENT MAY ONLY BE USED FOR THE EXPRESS PURPOSE AND PROJECT FOR WHICH IT HAS BEEN CREATED AND DELIVERED. AS NOTIFIED IN WRITING BY BVM AND THIS DOCUMENT MAY NOT BE OTHERWISE REPRODUCED, COPIED, ANY UNAUTHORISED USE OF THIS DOCUMENT IS AT THE USER'S SOLE RISK AND WITHOUT LIMITING BVM'S RIGHTS, THE USER RELEASES AND INDEMNIFIES BVM FROM AND AGAINST ALL LOSS SO ARISING.

NOTE

CONTRACTOR TO CHECK AND VERIFY ALL DIMENSIONS ON SITE PRIOR TO COMMENCEMENT OF WORK OR PREPARATION OF SHOP DRAWINGS. DO NOT SCALE THIS DRAWING.

ISSUE	DATE	FOR
A	11/11/16	DA Preliminary Draft Issue
B	23/11/16	DA Issue
C	02/06/17	DA - Consultant Coord Issue
D	05/06/17	DA - Consultant Coord Issue
E	09/06/17	DA Issue
F	14/06/17	DA Issue

CONSULTANT

URBIS
TEL 02 8233 7621

CONSULTANT

BG&E
TEL 02 9770 3300

CONSULTANT

JHA
TEL 02 9437 1000

CONSULTANT

SHELMERDINES CONSULTING ENG.
TEL 02 9436 3021

PROJECT MANAGER

MIRVAC DEVELOPMENT
TEL 02 9080 8000

CLIENT



MIRVAC
CLIENT NUMBER

TEL 02 9080 8000

PROJECT

2 FIGTREE DRIVE
SYDNEY OLYMPIC PARK (SOP 53)
BVM PROJECT NUMBER

S1502006
DRAWING KEY

PROJECT NORTH	TRUE NORTH
	

GRAPHIC SCALE

SCALE @ A1

1:200 DO NOT SCALE
STATUS

SCHEMATIC DESIGN
DRAWING

GENERAL ARRANGEMENT
PLAN - LEVEL 32

DA-2137	ISSUE F
---------	------------



Telephone +61 2 8297 7200
Facsimile +61 2 8297 7299
www.bvm.com.au

INTELLECTUAL PROPERTY

COPYRIGHT BAN ARCHITECTURE PTY LIMITED. UNLESS OTHERWISE AGREED IN WRITING, ALL RIGHTS TO THIS DOCUMENT ARE SUBJECT TO PAYMENT IN FULL OF ALL BAN CHARGES. THIS DOCUMENT MAY ONLY BE USED FOR THE EXPRESS PURPOSE AND PROJECT FOR WHICH IT HAS BEEN CREATED AND DELIVERED. AS NOTIFIED IN WRITING BY BAN AND THIS DOCUMENT MAY NOT BE OTHERWISE REPRODUCED, COPIED, ANY UNAUTHORISED USE OF THIS DOCUMENT IS AT THE USER'S SOLE RISK AND WITHOUT LIMITING BAN'S RIGHTS, THE USER RELEASES AND INDEMNIFIES BAN FROM AND AGAINST ALL LOSS SO ARISING.

NOTE

CONTRACTOR TO CHECK AND VERIFY ALL DIMENSIONS ON SITE PRIOR TO COMMENCEMENT OF WORK OR PREPARATION OF SHOP DRAWINGS. DO NOT SCALE THIS DRAWING.

ISSUE	DATE	FOR
A	02/06/17	DA - Consultant Coord Issue
B	05/06/17	DA - Consultant Coord Issue
C	09/06/17	DA Issue
D	14/06/17	DA Issue

CONSULTANT

URBIS
TEL 02 8233 7621

CONSULTANT

BG&E
TEL 02 9770 3300

CONSULTANT

JHA
TEL 02 9437 1000

CONSULTANT

SHELMERDINES CONSULTING ENG.
TEL 02 9436 3021

PROJECT MANAGER

MIRVAC DEVELOPMENT
TEL 02 9080 8000

CLIENT



MIRVAC

CLIENT NUMBER

TEL 02 9080 8000

PROJECT

2 FIGTREE DRIVE
SYDNEY OLYMPIC PARK (SOP 53)
BVM PROJECT NUMBER

S1502006

DRAWING KEY

PROJECT NORTH	TRUE NORTH
GRAPHIC SCALE	

SCALE @ A1

1 : 200

STATUS

SCHEMATIC DESIGN

DRAWING

GENERAL ARRANGEMENT
PLAN - LEVEL 33

DA-2138

ISSUE

D



LEGEND:

- 1 BED
- 1 BED PLUS
- 1 BED TWO STOREY
- 2 BED
- 2 BED PLUS
- 2 BED TWO STOREY
- 3 BED COMPACT
- 3 BED
- 3 BED PLUS
- 3 BED TWO STOREY
- 4 BED

PS PRIVACY SCREENS

- (A) ADAPTABLE APARTMENT
- (V) VISITABLE APARTMENT
- (L) LIVEABLE APARTMENT
- SL: SKYLIGHT

G: GARBAGE

P: PLANT

PS: PRIVACY SCREEN

CPEX: CAR PARK EXHAUST

A/C CONDENSING UNIT

DEVELOPMENT BOUNDARY

SITE BOUNDARY

1
DA-4000

1
DA-4001

1
DA-4000

1
DA-4001





Telephone +61 2 8297 7200
Facsimile +61 2 8297 7299
www.bvm.com.au

INTELLECTUAL PROPERTY

COPYRIGHT BVM ARCHITECTURE PTY LIMITED. UNLESS OTHERWISE AGREED IN WRITING, ALL RIGHTS TO THIS DOCUMENT ARE SUBJECT TO PAYMENT IN FULL OF ALL BVM CHARGES. THIS DOCUMENT MAY ONLY BE USED FOR THE EXPRESS PURPOSE AND PROJECT FOR WHICH IT HAS BEEN CREATED AND DELIVERED. AS NOTIFIED IN WRITING BY BVM AND THIS DOCUMENT MAY NOT BE OTHERWISE REPRODUCED, COPIED, ANY UNAUTHORISED USE OF THIS DOCUMENT IS AT THE USER'S SOLE RISK AND WITHOUT LIMITING BVM'S RIGHTS TO THE USER RELEASES AND INDEMNITIES BVM FROM AND AGAINST ALL LOSS SO ARISING.

NOTE

CONTRACTOR TO CHECK AND VERIFY ALL DIMENSIONS ON SITE PRIOR TO COMMENCEMENT OF WORK OR PREPARATION OF SHOP DRAWINGS. DO NOT SCALE THIS DRAWING.

ISSUE	DATE	FOR
A	02/06/17	DA - Consultant Coord Issue
B	05/06/17	DA - Consultant Coord Issue
C	09/06/17	DA Issue
D	14/06/17	DA Issue

CONSULTANT

URBIS
TEL 02 8233 7621

CONSULTANT

BG&E
TEL 02 9770 3300

CONSULTANT

JHA
TEL 02 9437 1000

CONSULTANT

SHELMERDINES CONSULTING ENG.
TEL 02 9436 3021

PROJECT MANAGER

MIRVAC DEVELOPMENT
TEL 02 9080 8000

CLIENT



MIRVAC

CLIENT NUMBER

TEL 02 9080 8000

PROJECT

2 FIGTREE DRIVE
SYDNEY OLYMPIC PARK (SOP 53)
BVM PROJECT NUMBER

S1502006

DRAWING KEY

PROJECT NORTH

TRUE NORTH

GRAPHIC SCALE

SCALE @ A1

1 : 200

STATUS

SCHEMATIC DESIGN

DRAWING

GENERAL ARRANGEMENT
PLAN - LEVEL 34

DA-2139

ISSUE

D



LEGEND:

- 1 BED
- 1 BED PLUS
- 1 BED TWO STOREY
- 2 BED
- 2 BED PLUS
- 2 BED TWO STOREY
- 3 BED COMPACT
- 3 BED
- 3 BED PLUS
- 3 BED TWO STOREY
- 4 BED

PS PRIVACY SCREENS

- (A) ADAPTABLE APARTMENT
- (V) VISITABLE APARTMENT
- (L) LIVEABLE APARTMENT
- SL: SKYLIGHT

G: GARBAGE

P: PLANT

PS: PRIVACY SCREEN

CPEX: CAR PARK EXHAUST

- A/C CONDENSING UNIT
- DEVELOPMENT BOUNDARY
- SITE BOUNDARY

LEVEL 34

C:\REVIT\LOCAL\2016\1502006-48-2\FD-Bldg-2016_eyesh.nt 14/06/2017 3:37:11 PM



Certificate no.: 0001566030
Assessor Name: Tracy Gade
Accreditation no.: VIC/BDV121473
Certificate date: 08 June 2017
Dwelling Address: 2 Figtree Drive
Sydney Olympic Park, NSW
2127
www.nathans.gov.au



Telephone +61 2 8297 7200
Facsimile +61 2 8297 7299
www.bvm.com.au

INTELLECTUAL PROPERTY

COPYRIGHT BVM ARCHITECTURE PTY LIMITED. UNLESS OTHERWISE AGREED IN WRITING, ALL RIGHTS TO THIS DOCUMENT ARE SUBJECT TO PAYMENT IN FULL OF ALL BVM CHARGES. THIS DOCUMENT MAY ONLY BE USED FOR THE EXPRESS PURPOSE AND PROJECT FOR WHICH IT HAS BEEN CREATED AND DELIVERED. AS NOTIFIED IN WRITING BY BVM AND THIS DOCUMENT MAY NOT BE OTHERWISE REPRODUCED, COPIED, ANY UNAUTHORISED USE OF THIS DOCUMENT IS AT THE USER'S SOLE RISK AND WITHOUT LIMITING BVM'S RIGHTS, THE USER RELEASES AND INDEMNIFIES BVM FROM AND AGAINST ALL LOSS SO ARISING.

NOTE

CONTRACTOR TO CHECK AND VERIFY ALL DIMENSIONS ON SITE PRIOR TO COMMENCEMENT OF WORK OR PREPARATION OF SHOP DRAWINGS. DO NOT SCALE THIS DRAWING.

ISSUE	DATE	FOR
A	02/06/17	DA - Consultant Coord Issue
B	05/06/17	DA - Consultant Coord Issue
C	09/06/17	DA Issue
D	14/06/17	DA Issue

CONSULTANT

URBIS
TEL 02 8233 7621

CONSULTANT

BG&E
TEL 02 9770 3300

CONSULTANT

JHA
TEL 02 9437 1000

CONSULTANT

SHELMERDINES CONSULTING ENG.
TEL 02 9436 3021

PROJECT MANAGER

MIRVAC DEVELOPMENT
TEL 02 9080 8000

CLIENT



MIRVAC

CLIENT NUMBER

TEL 02 9080 8000

PROJECT

2 FIGTREE DRIVE
SYDNEY OLYMPIC PARK (SOP 53)

BVN PROJECT NUMBER

S1502006

DRAWING KEY

PROJECT NORTH	TRUE NORTH
GRAPHIC SCALE	

SCALE @ A1

1 : 200

STATUS

SCHEMATIC DESIGN

DRAWING

GENERAL ARRANGEMENT
PLAN - LEVEL 35

DA-2140

ISSUE

D



LEGEND:

- 1 BED
- 1 BED PLUS
- 1 BED TWO STOREY
- 2 BED
- 2 BED PLUS
- 2 BED TWO STOREY
- 3 BED COMPACT
- 3 BED
- 3 BED PLUS
- 3 BED TWO STOREY
- 4 BED

PS PRIVACY SCREENS

- (A) ADAPTABLE APARTMENT
- (V) VISITABLE APARTMENT
- (L) LIVEABLE APARTMENT
- SL: SKYLIGHT

G: GARBAGE

P: PLANT

PS: PRIVACY SCREEN

CPEX: CAR PARK EXHAUST

A/C CONDENSING UNIT

DEVELOPMENT BOUNDARY

SITE BOUNDARY

LEVEL 35

C:\REVIT\LOCAL\2016\1502006-48-2\FD-Bldg-2016_09.rvt 14/06/2017 3:37:24 PM



Certificate no.: 0001566030
Assessor Name: Tracey Cook
Accreditation no.: VQCBSDM171473
Certificate date: 08 June 2017
Drawing Address: 2 Figtree Drive
Sydney Olympic Park, NSW
2127
www.nathans.gov.au



Telephone +61 2 8297 7200
Facsimile +61 2 8297 7299
www.bvm.com.au

INTELLECTUAL PROPERTY

COPYRIGHT BVM ARCHITECTURE PTY LIMITED. UNLESS OTHERWISE AGREED IN WRITING, ALL RIGHTS TO THIS DOCUMENT ARE SUBJECT TO PAYMENT IN FULL OF ALL BVM CHARGES. THIS DOCUMENT MAY ONLY BE USED FOR THE EXPRESS PURPOSE AND PROJECT FOR WHICH IT HAS BEEN CREATED AND DELIVERED. AS NOTIFIED IN WRITING BY BVM AND THIS DOCUMENT MAY NOT BE OTHERWISE USED, COPIED, ANY UNAUTHORISED USE OF THIS DOCUMENT IS AT THE USER'S SOLE RISK AND WITHOUT LIMITING BVM'S RIGHTS, THE USER RELEASES AND INDEMNIFIES BVM FROM AND AGAINST ALL LOSS SO ARISING.

NOTE

CONTRACTOR TO CHECK AND VERIFY ALL DIMENSIONS ON SITE PRIOR TO COMMENCEMENT OF WORK OR PREPARATION OF SHOP DRAWINGS. DO NOT SCALE THIS DRAWING.

ISSUE	DATE	FOR
A	02/06/17	DA - Consultant Coord Issue
B	05/06/17	DA - Consultant Coord Issue
C	09/06/17	DA Issue
D	14/06/17	DA Issue

CONSULTANT

URBIS
TEL 02 8233 7621

CONSULTANT

BG&E
TEL 02 9770 3300

CONSULTANT

JHA
TEL 02 9437 1000

CONSULTANT

SHELMERDINES CONSULTING ENG.
TEL 02 9436 3021

PROJECT MANAGER

MIRVAC DEVELOPMENT
TEL 02 9080 8000

CLIENT



MIRVAC

CLIENT NUMBER

TEL 02 9080 8000

PROJECT

2 FIGTREE DRIVE
SYDNEY OLYMPIC PARK (SOP 53)
BVM PROJECT NUMBER

S1502006

DRAWING KEY

PROJECT NORTH	TRUE NORTH

GRAPHIC SCALE

SCALE @ A1

1 : 200

STATUS

SCHEMATIC DESIGN


DRAWING

GENERAL ARRANGEMENT
ROOF PLAN - LEVEL 36

DA-2141

ISSUE

D

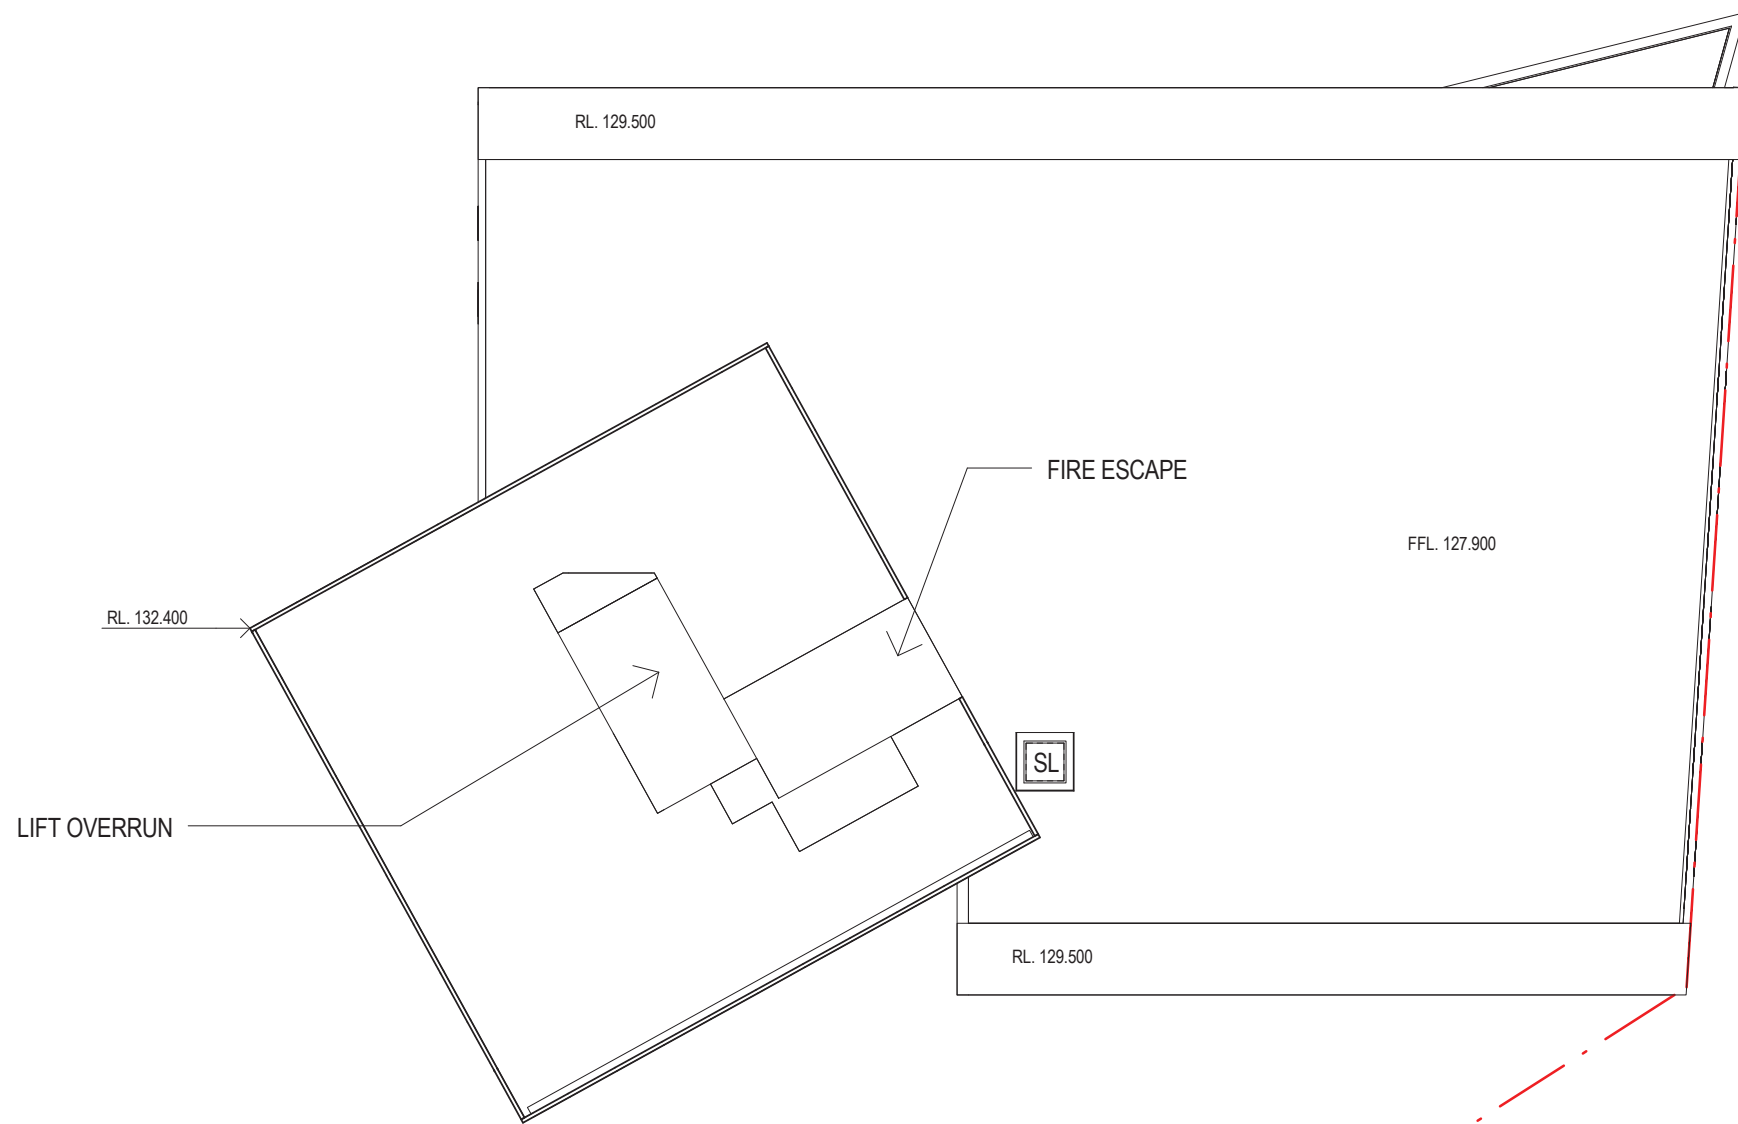

LEGEND:

- 1 BED
- 1 BED PLUS
- 1 BED TWO STOREY
- 2 BED
- 2 BED PLUS
- 2 BED TWO STOREY
- 3 BED COMPACT
- 3 BED
- 3 BED PLUS
- 3 BED TWO STOREY
- 4 BED

PS PRIVACY SCREENS

- (A) ADAPTABLE APARTMENT
- (V) VISITABLE APARTMENT
- (L) LIVEABLE APARTMENT
- SL: SKYLIGHT

G: GARBAGE

P: PLANT

PS: PRIVACY SCREEN

CPEX: CAR PARK EXHAUST

- A/C CONDENSING UNIT
- DEVELOPMENT BOUNDARY
- SITE BOUNDARY

LEVEL 36

