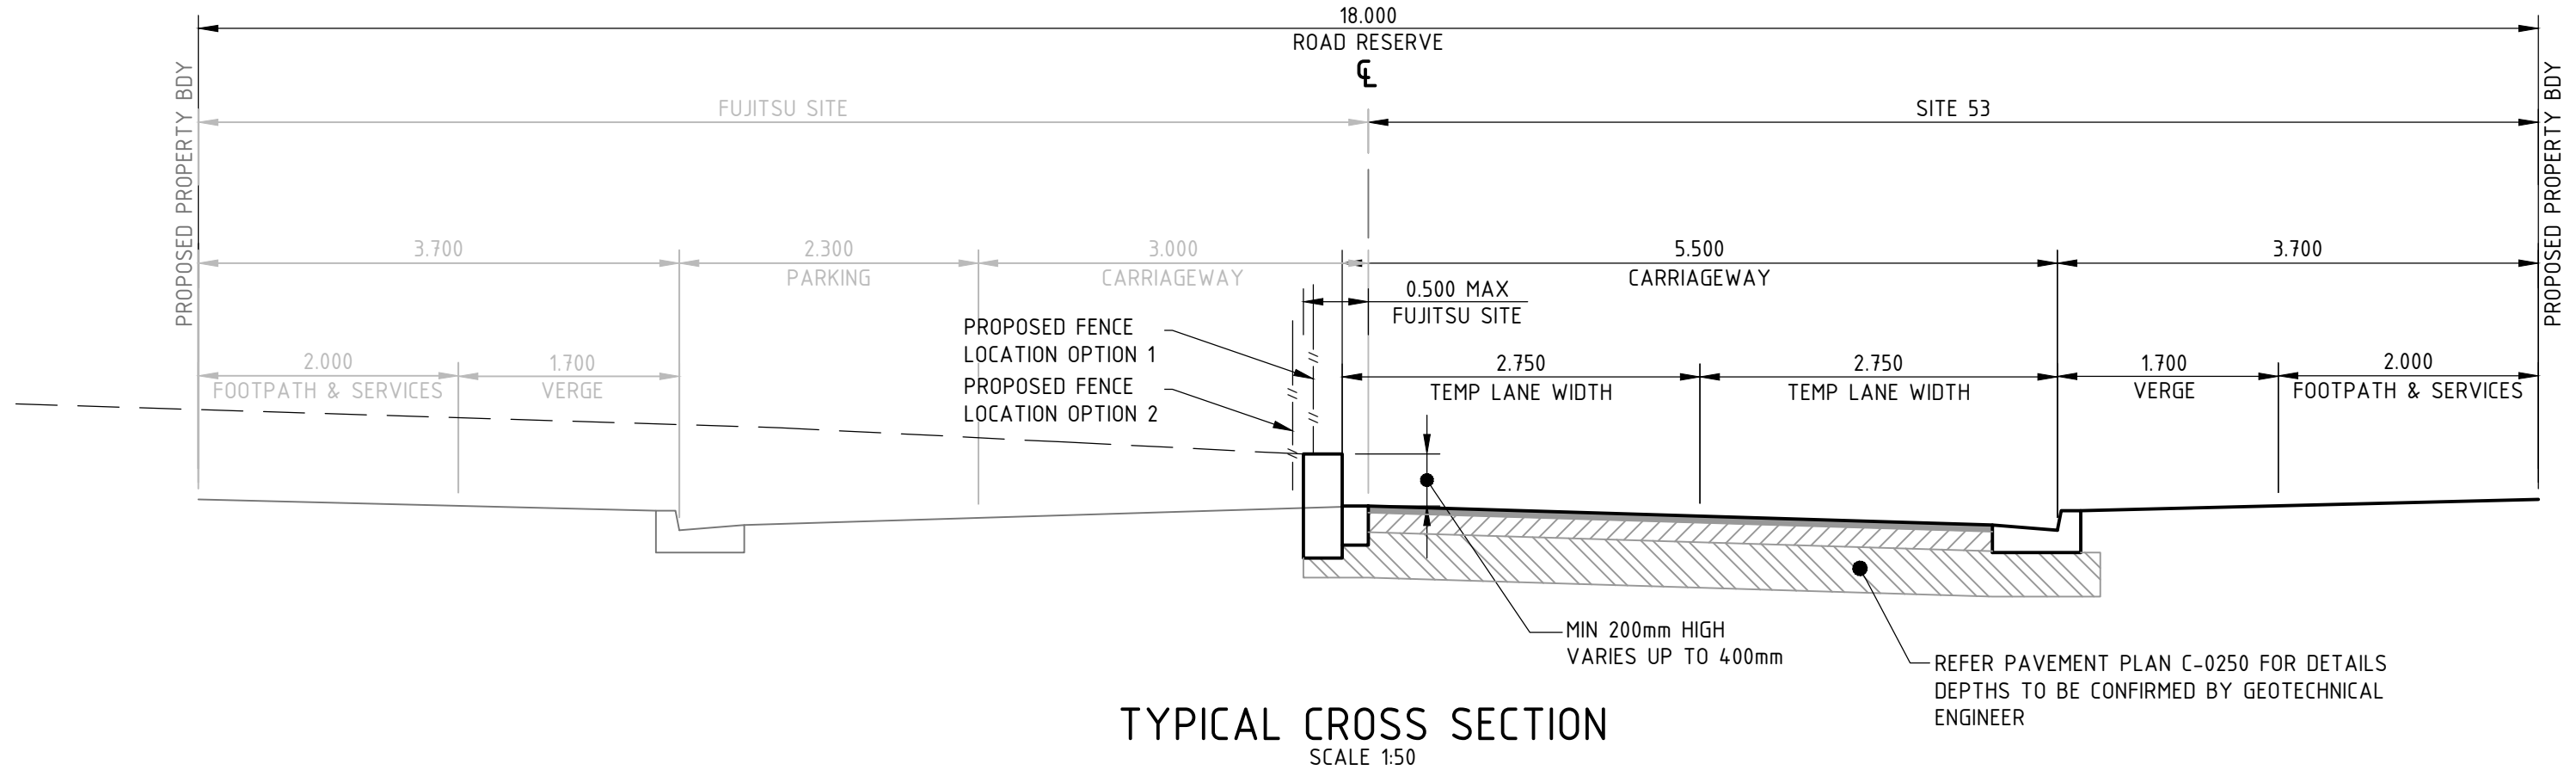
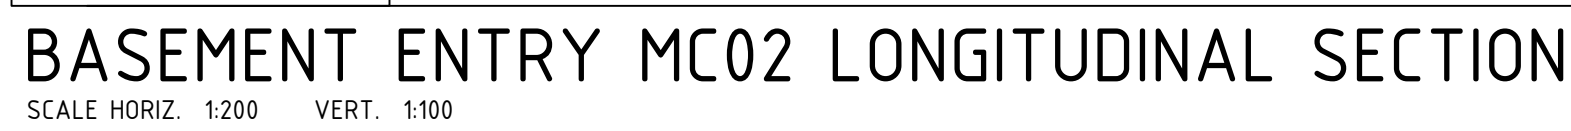


										ARCHITECT	CLIENT	PROJECT	STATUS	ISSUED FOR TENDER	TITLE	
											Sydney Office— L2, 8 Windmill St, Sydney NSW 2000 P / +61 2 9770 3300 E / info@bgeeng.com bgeeng.com—		2 FIGTREE DRIVE SYDNEY OLYMPIC PARK (SITE 53)	NOT TO BE USED FOR CONSTRUCTION	LONGITUDINAL SECTIONS AND TYPICAL ROAD SECTIONS	
E 04.05.17 ISSUED FOR TENDER TW										DRAWN LM	DESIGNED LM	CHECKED TW	APPROVED TW	PROJECT No.	DRAWING No.	REV.
D 07.10.16 ISSUED FOR DA APPROVAL TW										AHD	MGA	SCALE 1:200H, 1:100V	AT A1 SIZE	S16017	C-0210	E
C 30.05.16 ISSUED FOR DA APPROVAL TW																
B 06.05.16 ISSUED FOR INFORMATION TW																
A 26.03.16 ISSUED FOR REVIEW TW																
REV DATE DESCRIPTION RVD																
REVISIONS																
REVISIONS																
P:\BGE\SYD\SYD16017\B00 DRAW\1602 CIVIL\AUTOCAD\SYD16017-DRG-C-0210.DWG																
4/20/2017 12:23 PM																